




G.C. SHALL NOT APPLY GYP
BD TO BACK FACE OF VALANCE.

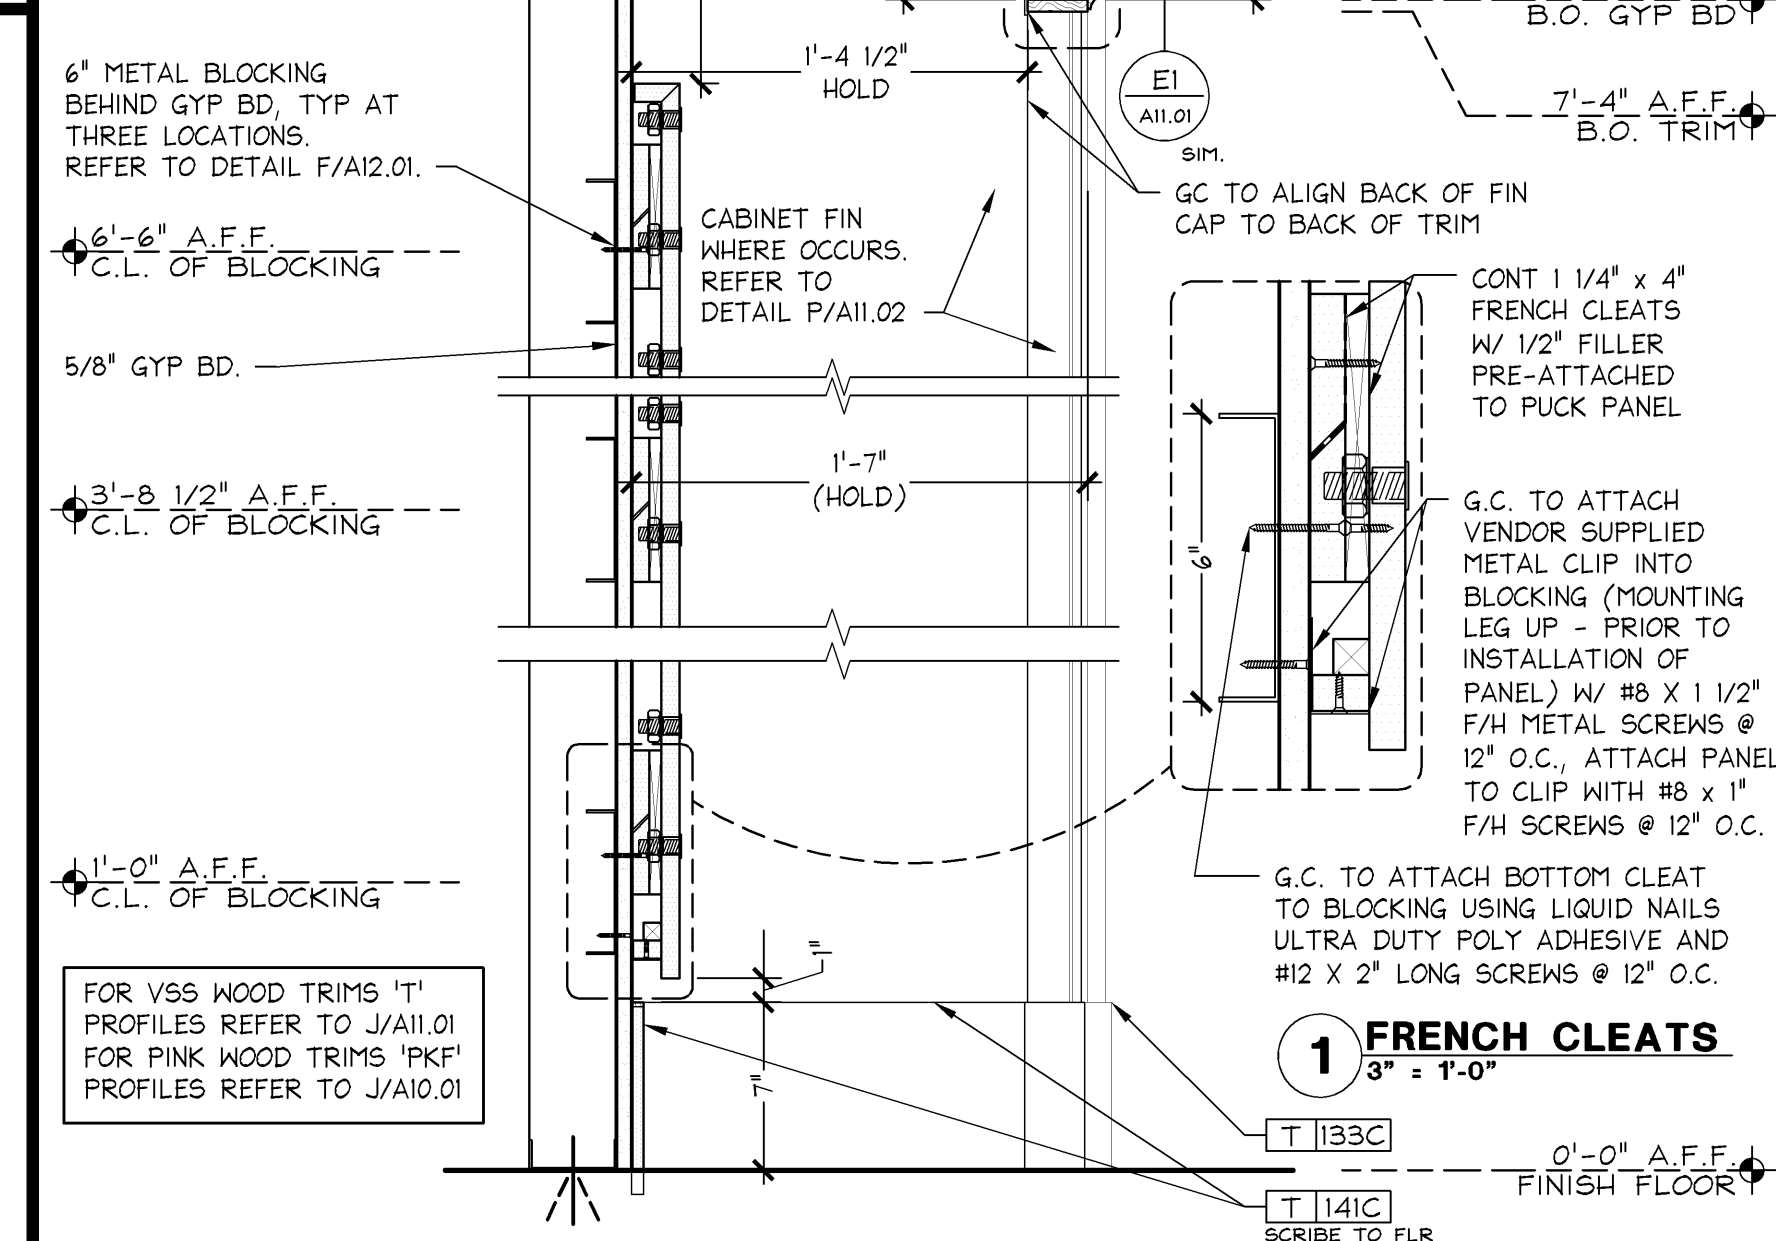

PINK CABINET SECTION
PINK ROOM 1

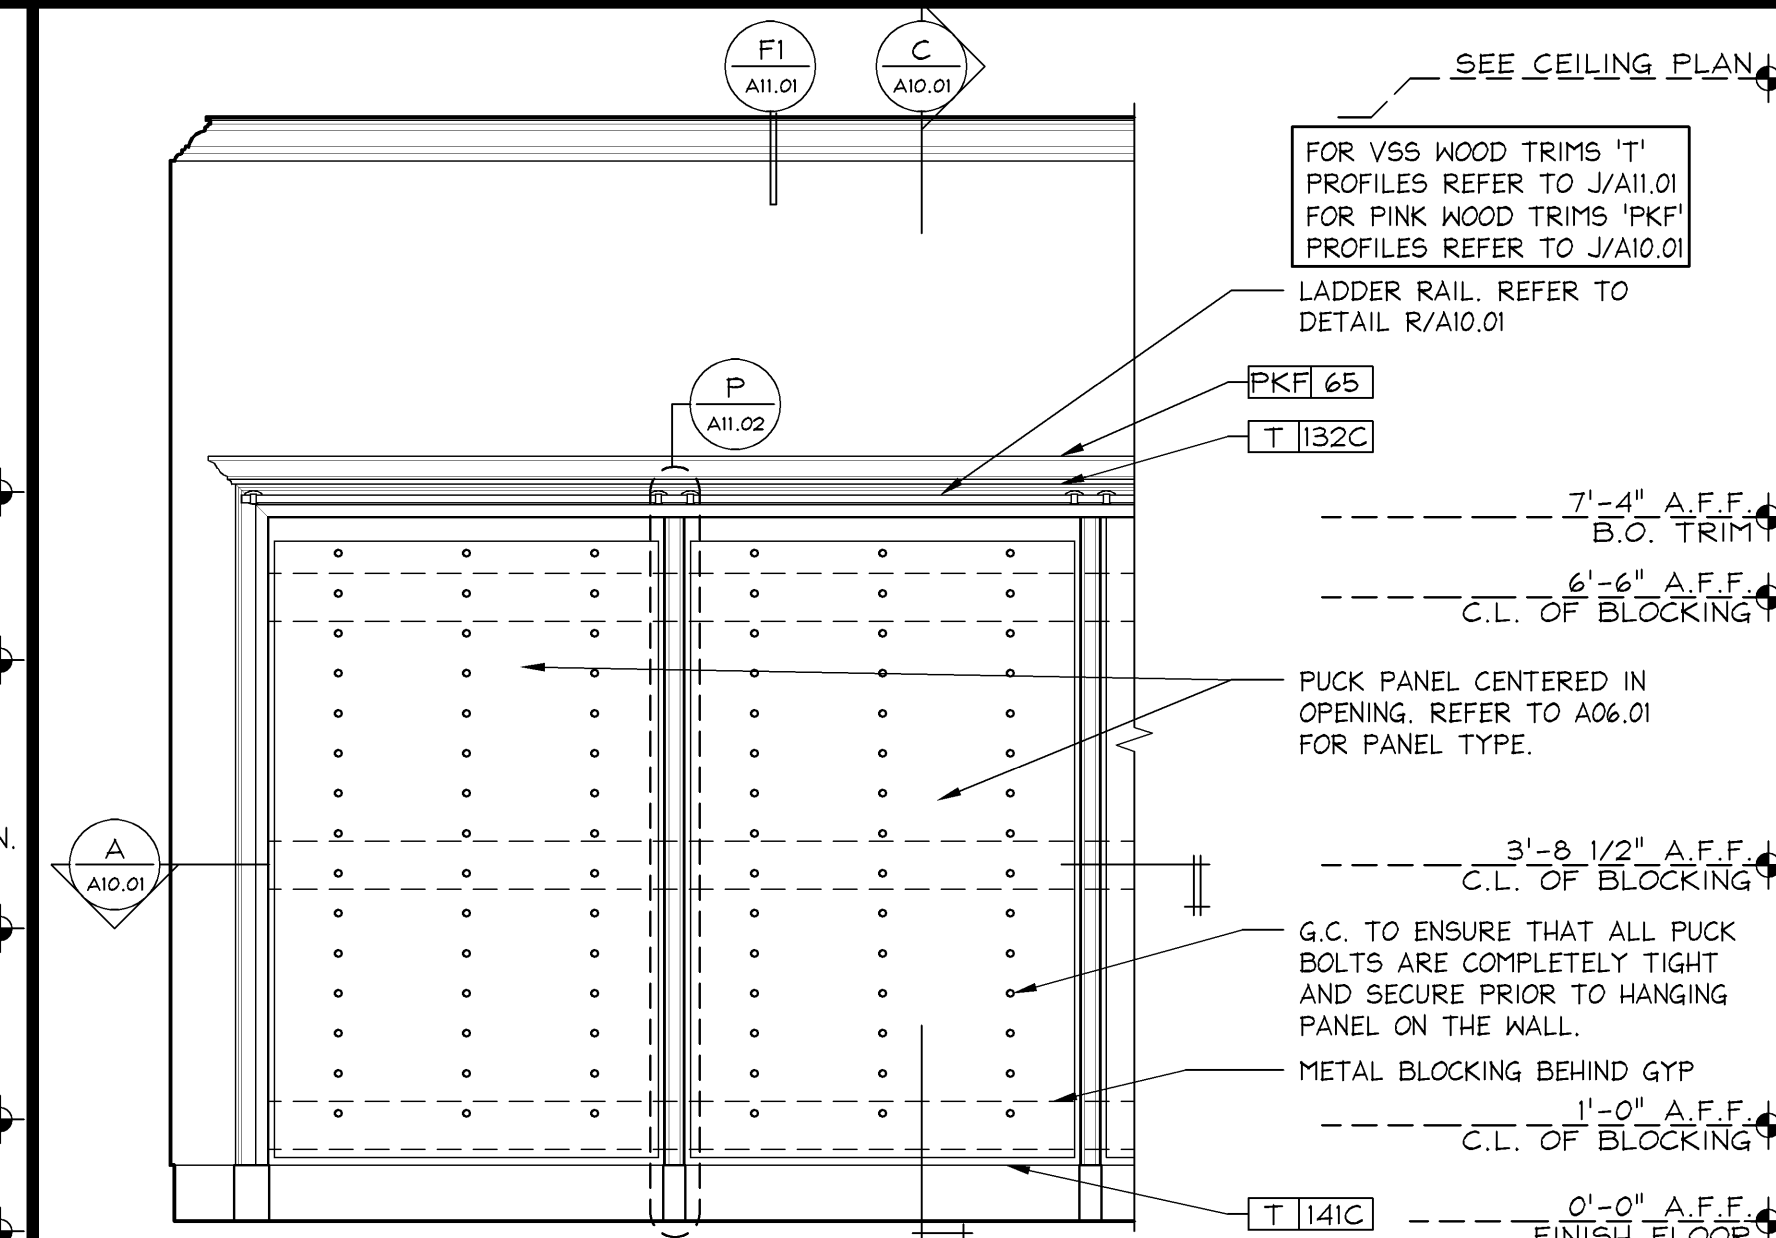

PINK CABINET ELEVATION
PINK ROOM 1

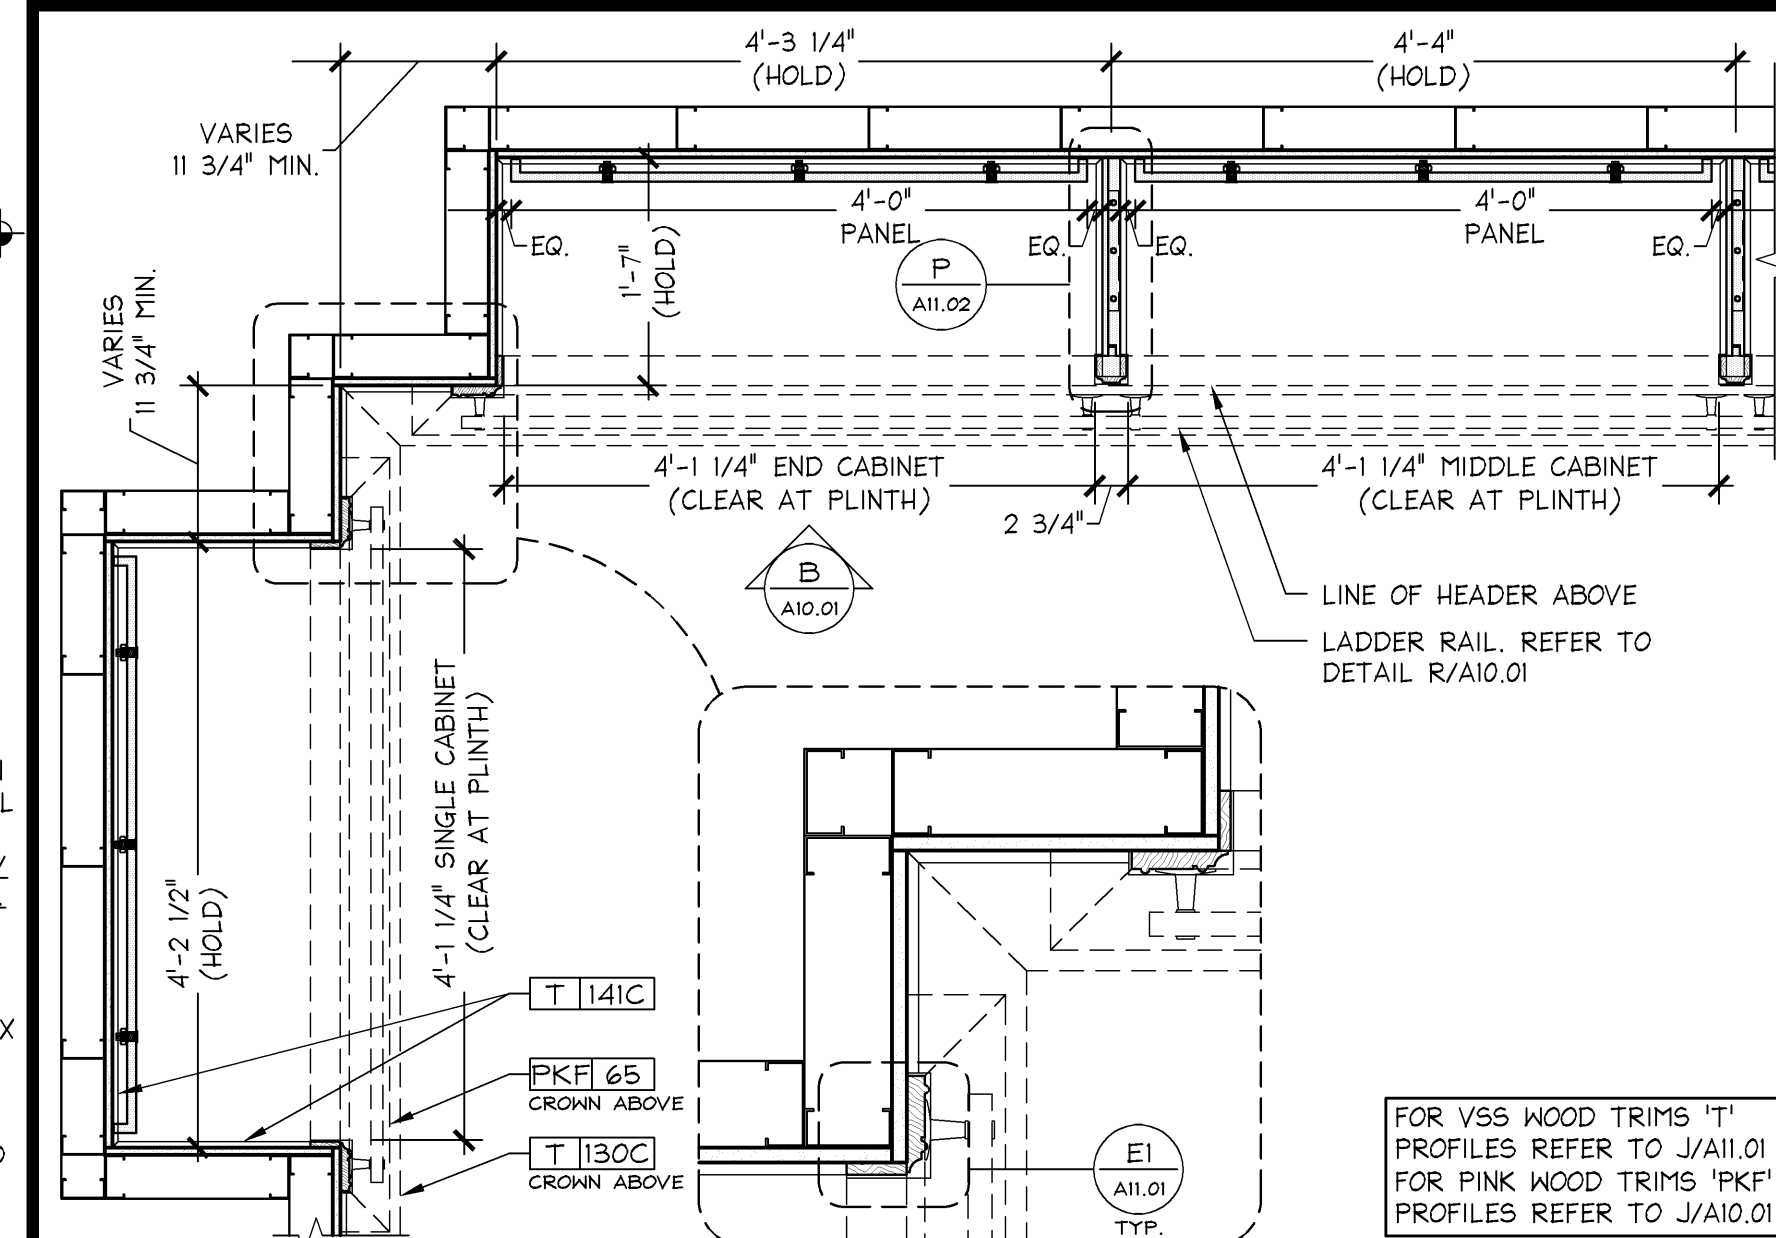

A10.01