


BEAUTY TRANSITION FOCAL SHALLOW SECTION

1 1/2" = 1'-0"

05D-A1103-R00-DETL

R

02.21.14

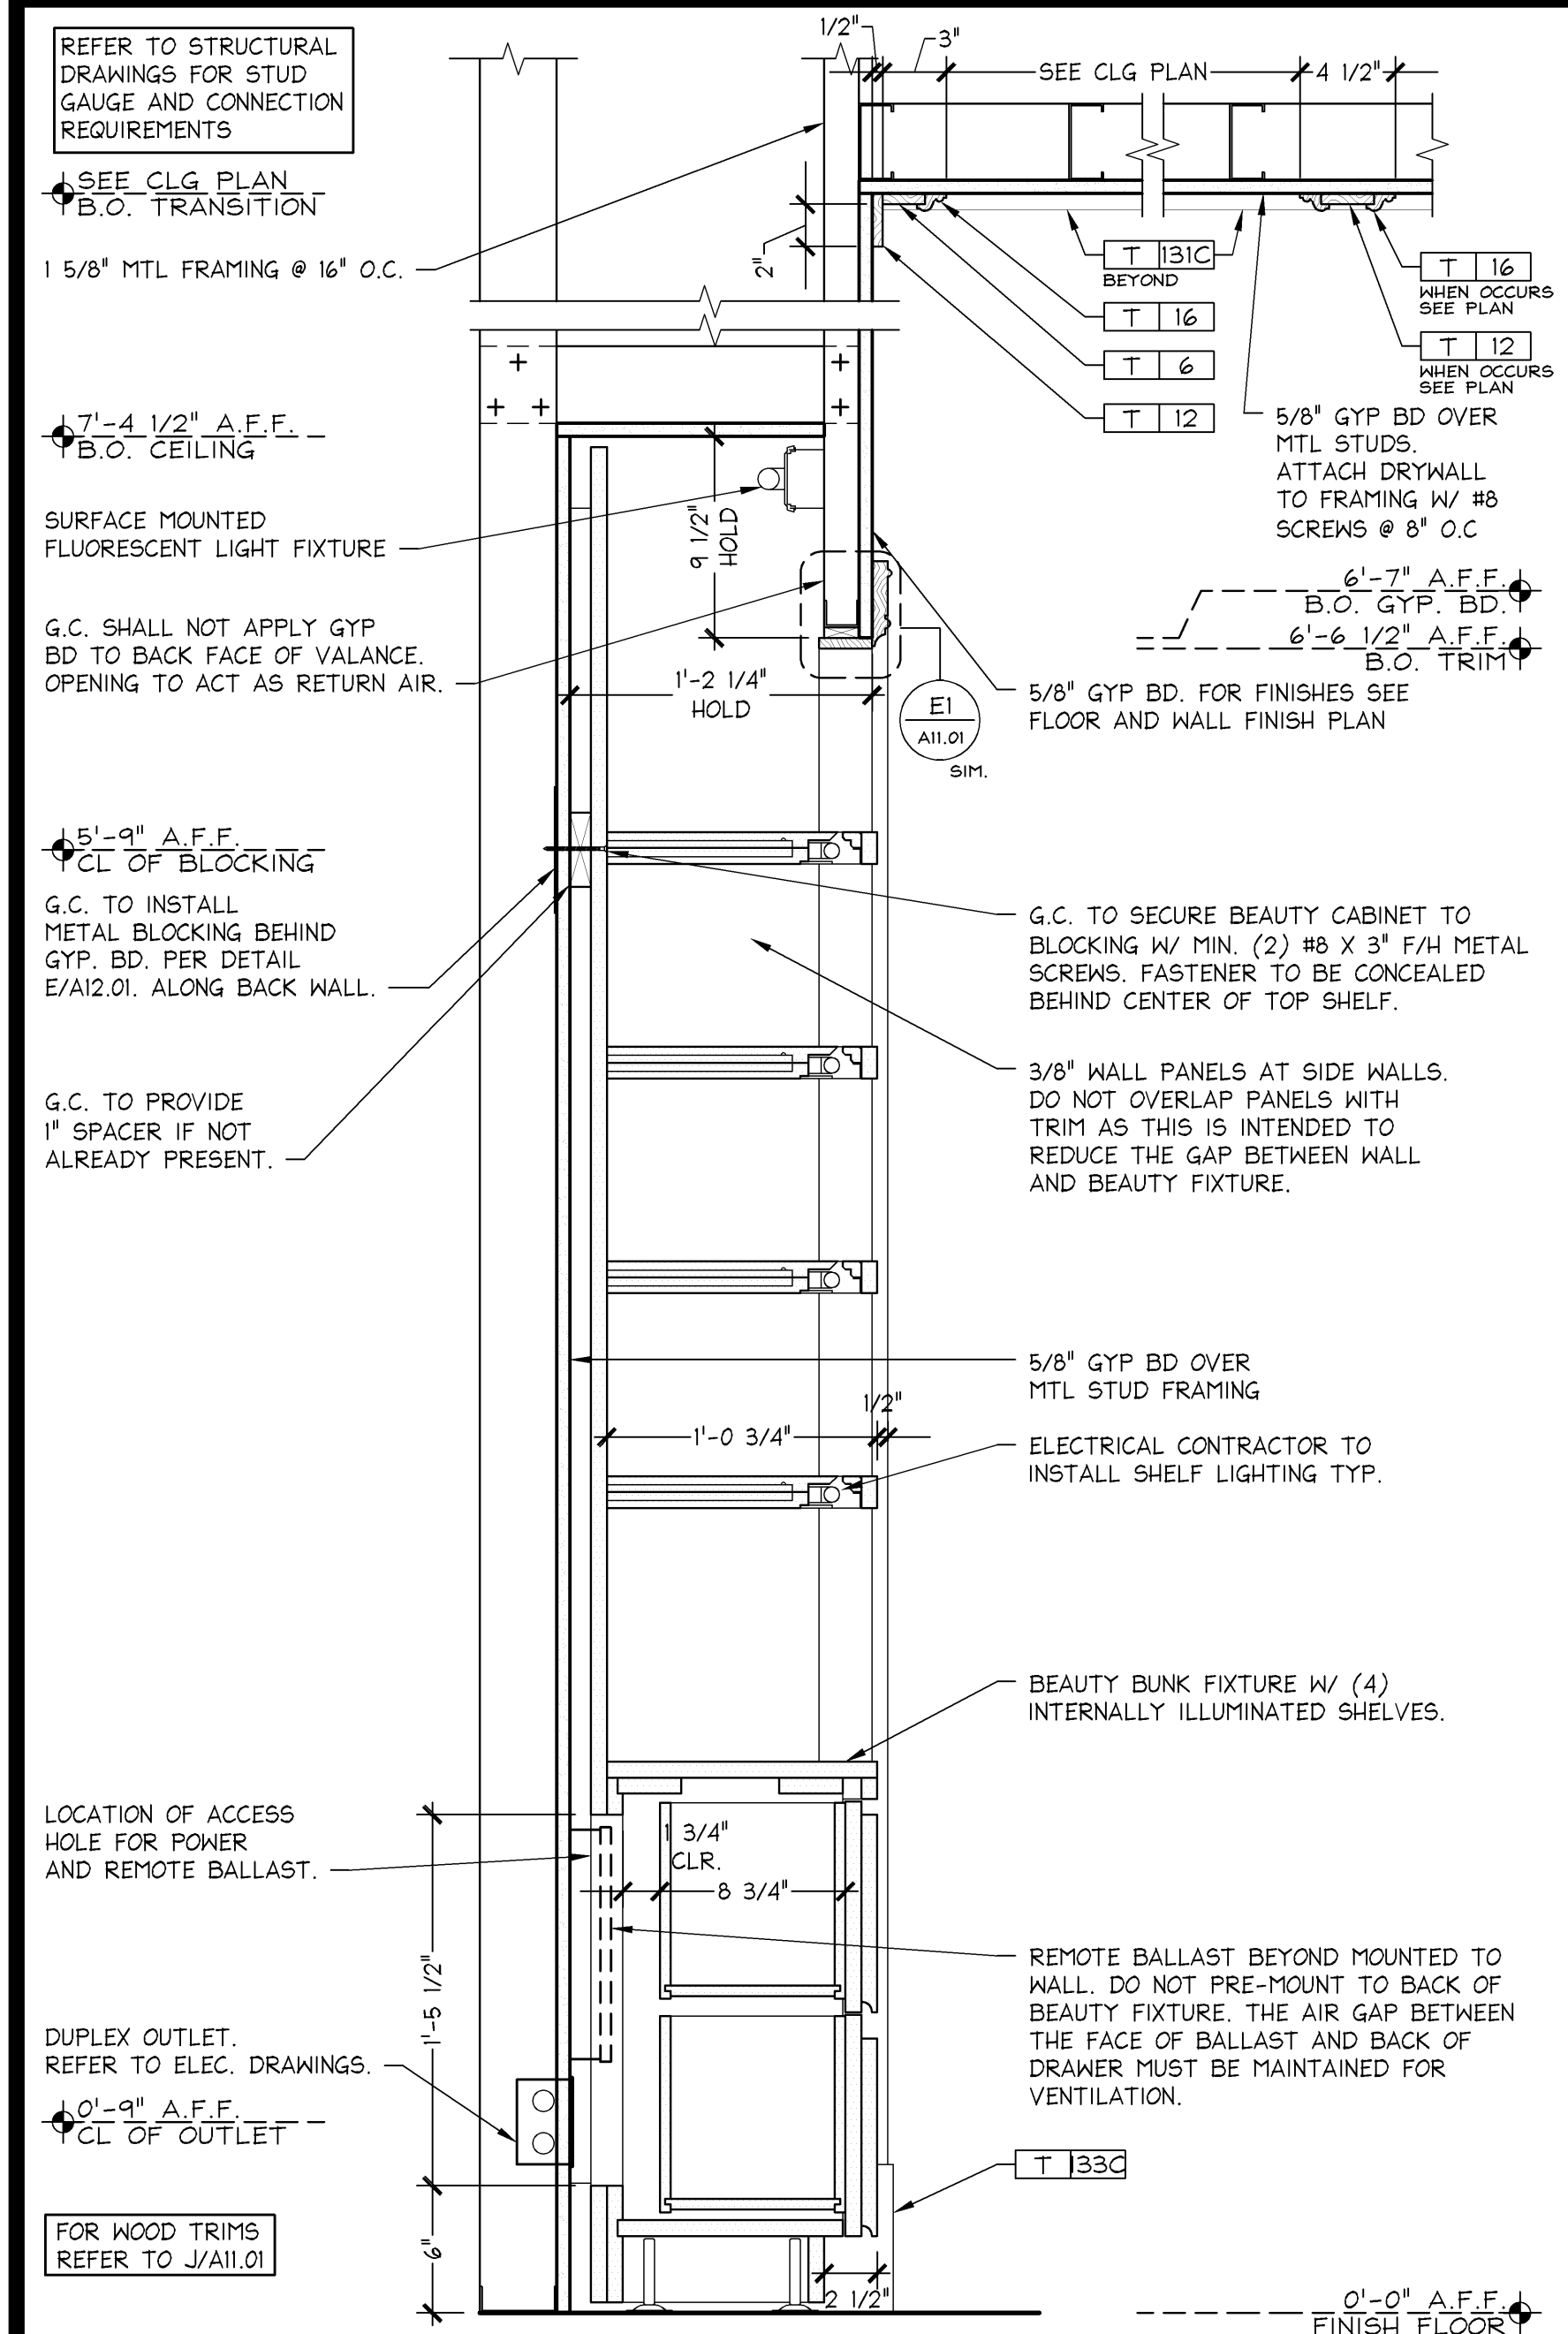


BEAUTY NICHE TRANSITION SECTION

1 1/2" = 1'-0"

05D-A1103-N00-DETL

N

02.21.14

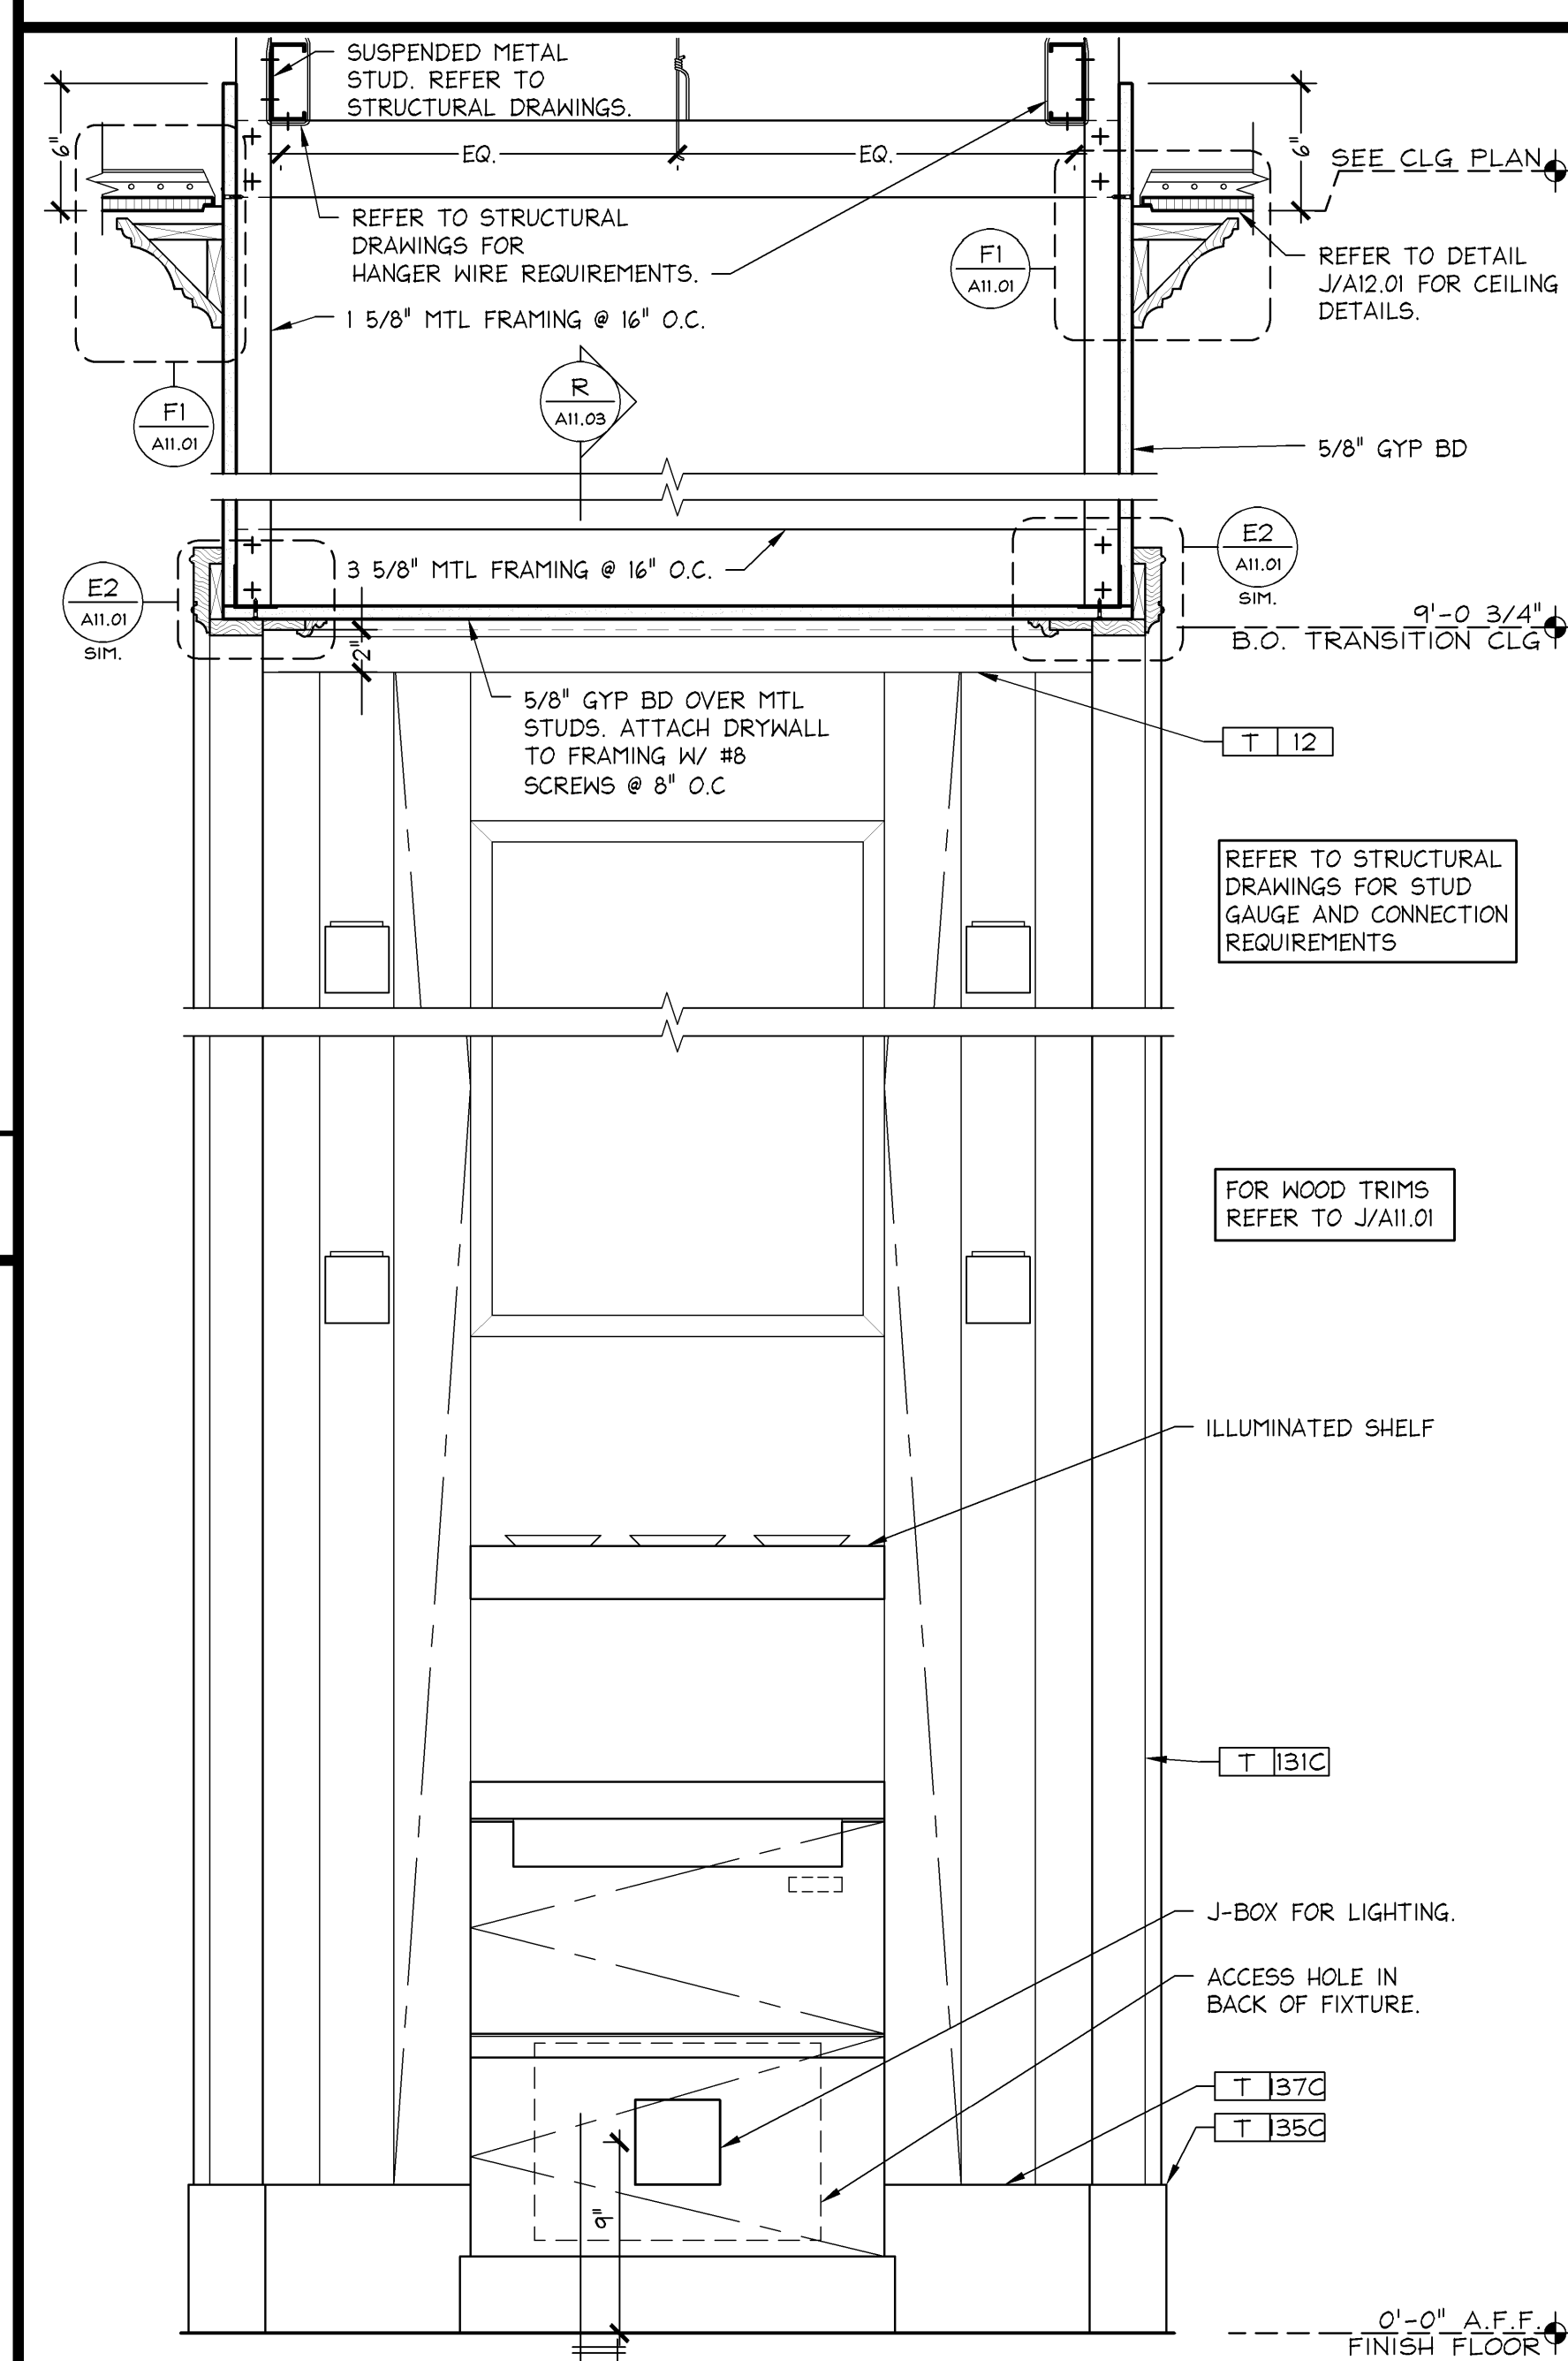


BEAUTY TRANSITION FOCAL SHALLOW

1 1/2" = 1'-0"

05D-A1103-K00-DETL

K

02.21.14

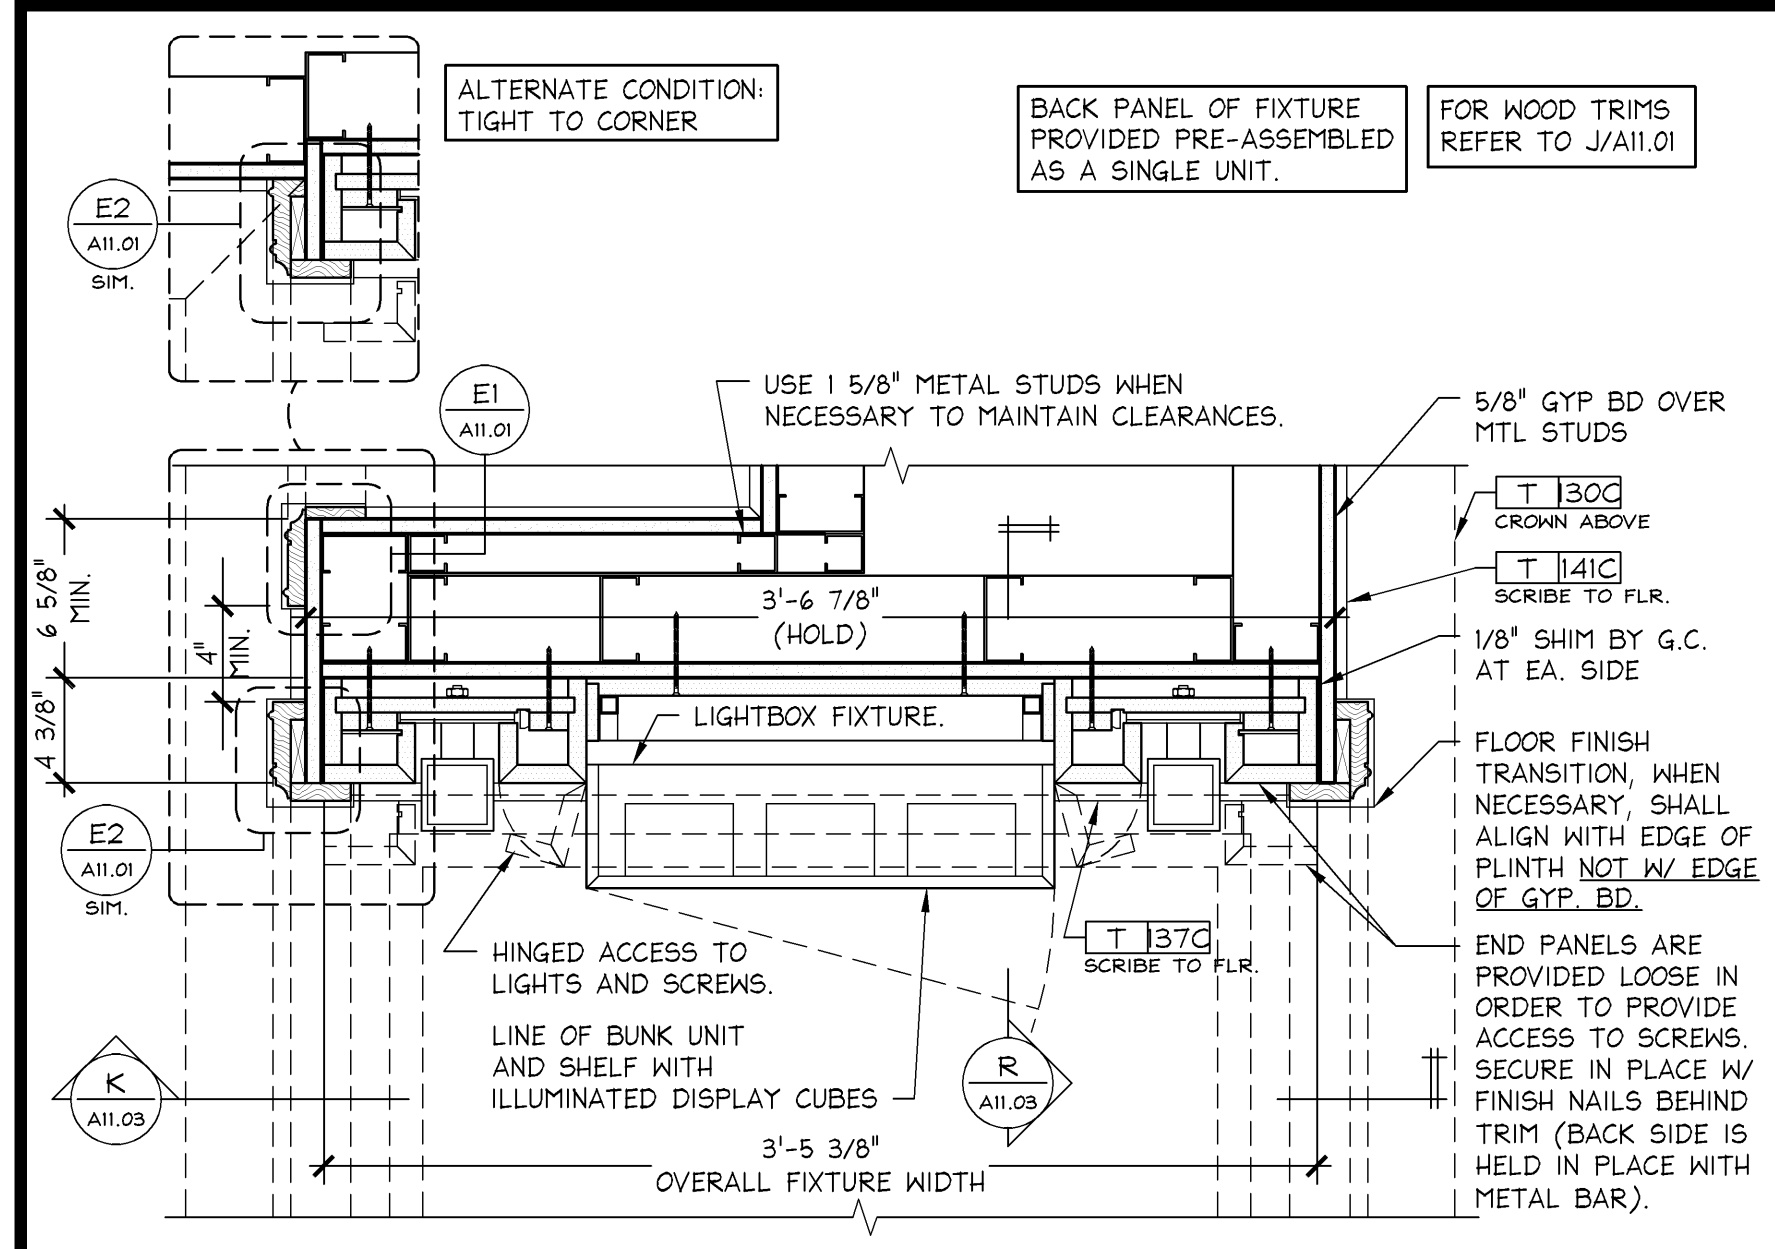


BEAUTY TRANSITION FOCAL SHALLOW

1 1/2" = 1'-0"

05D-A1103-J00-DETL

J

02.21.14

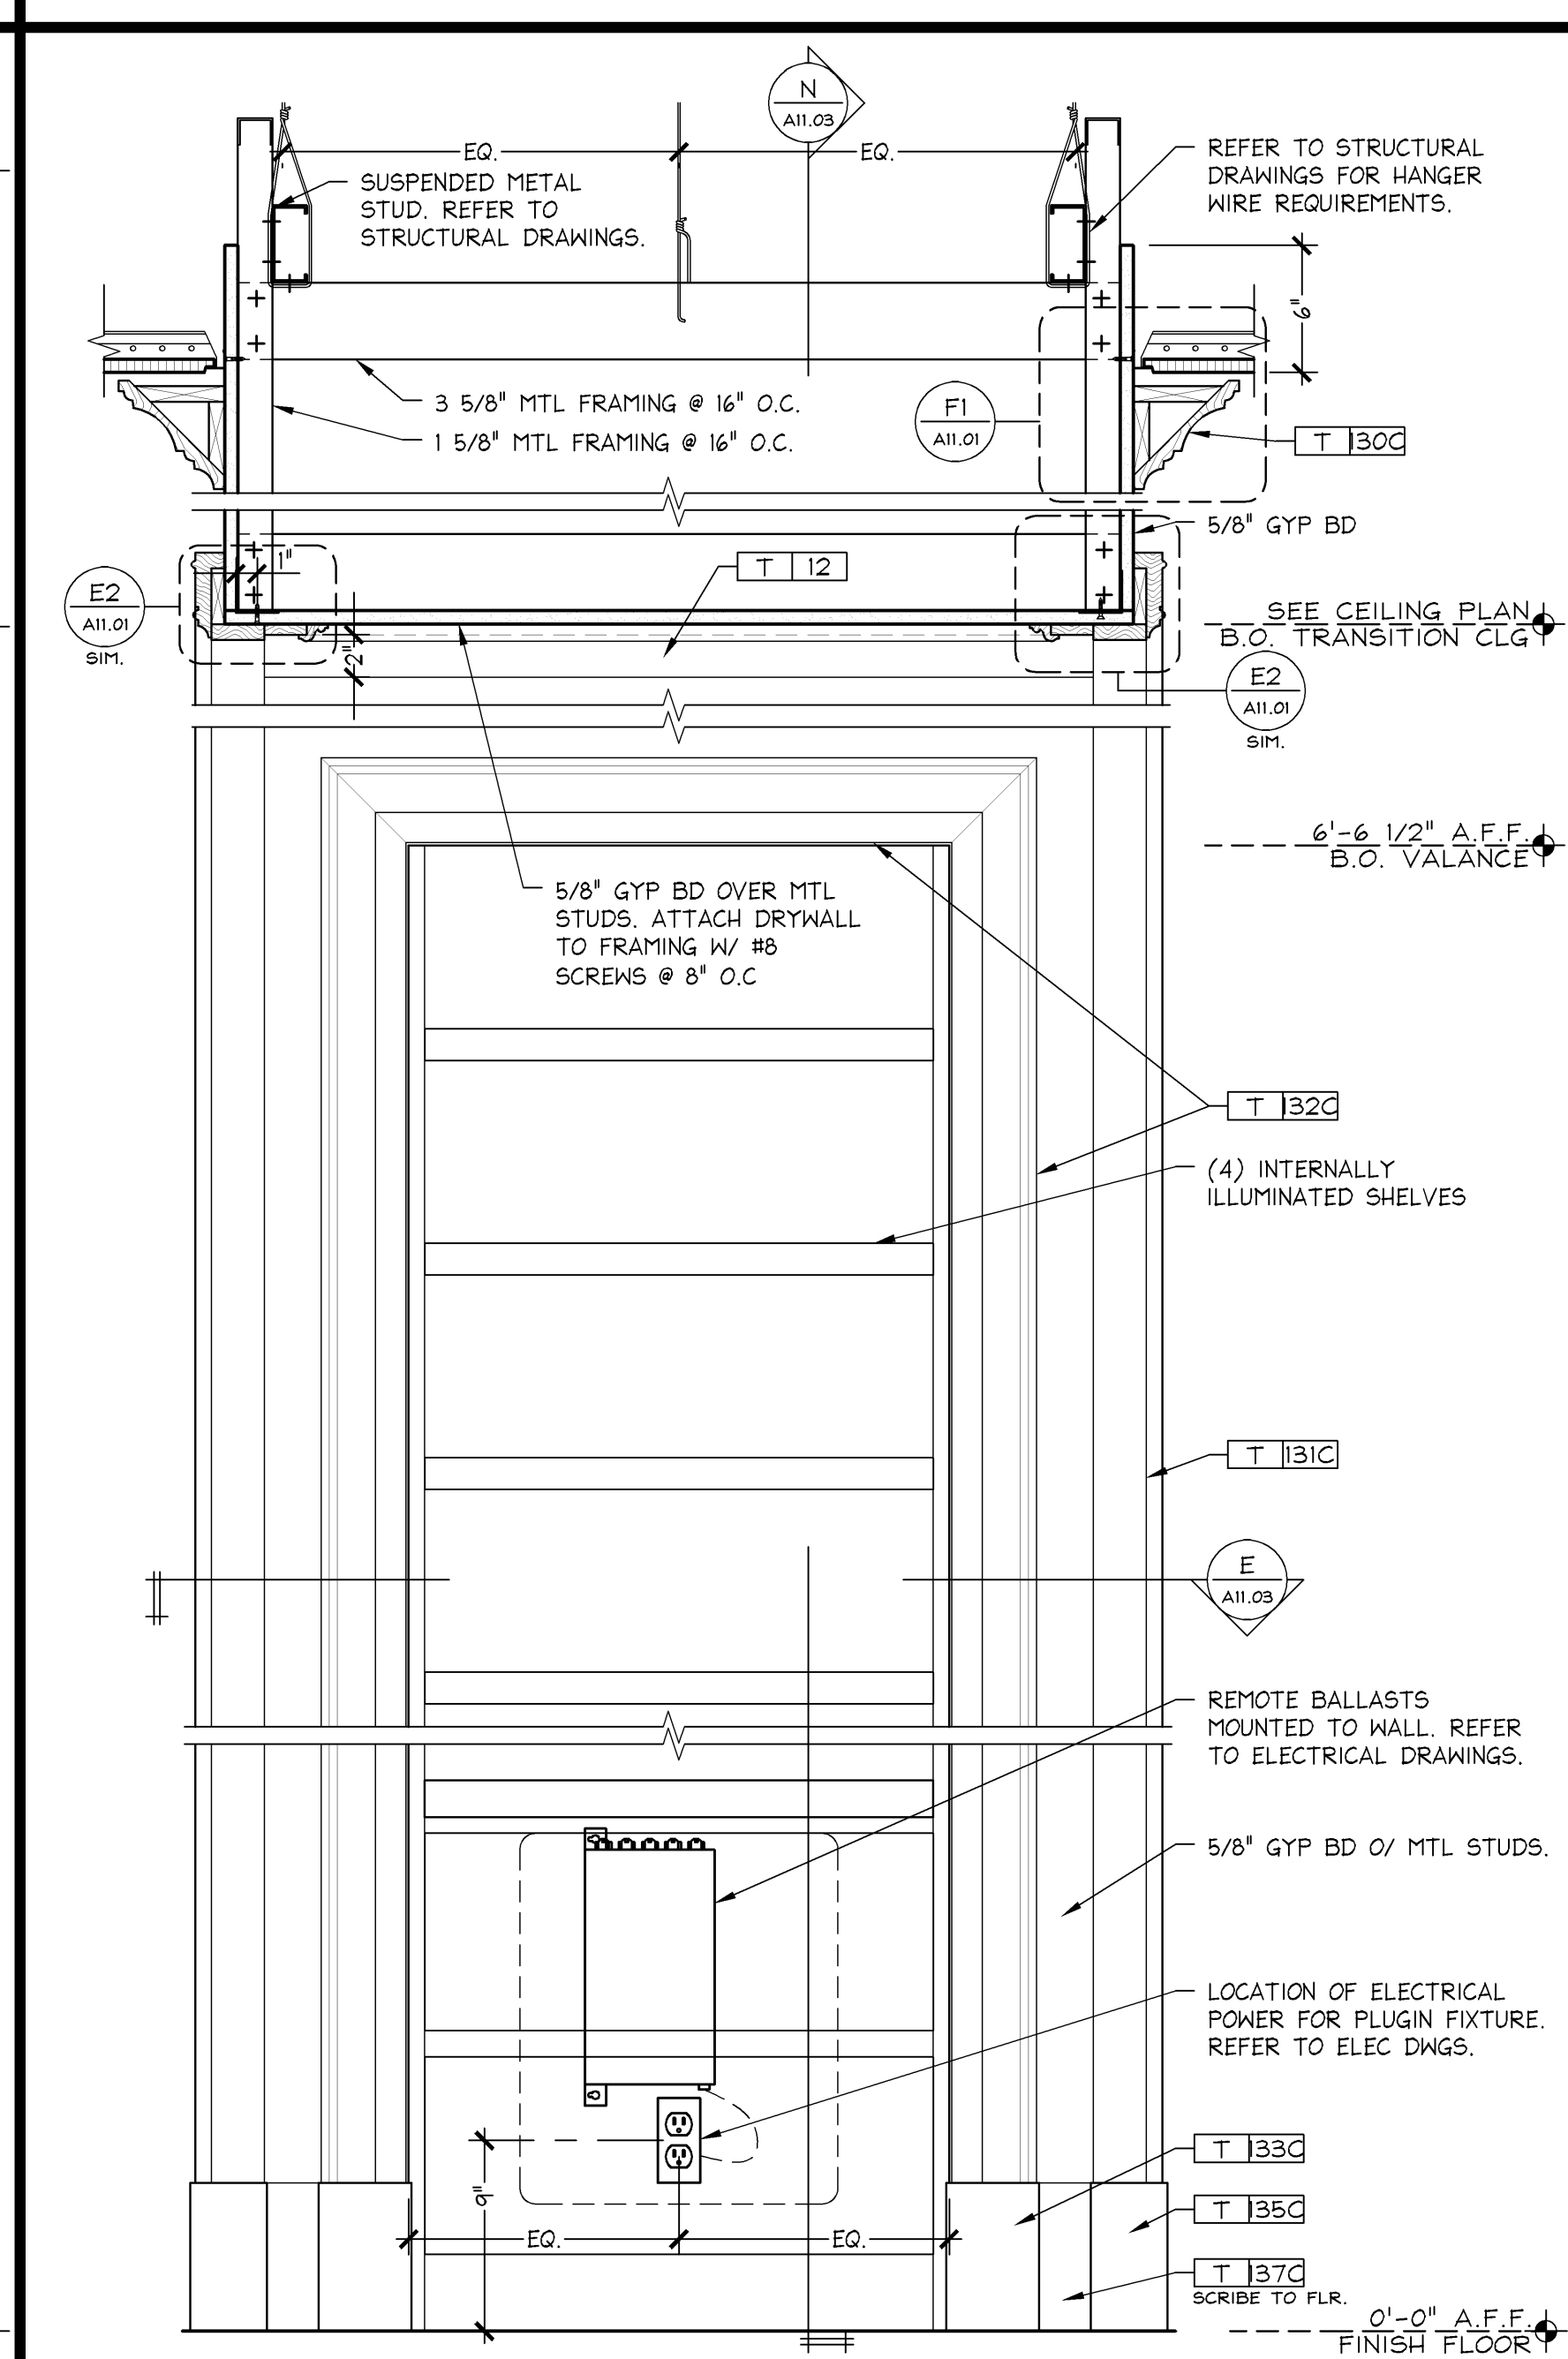


BEAUTY NICHE TRANSITION ELEVATION

1 1/2" = 1'-0"

05D-A1103-F00-DETL

F

02.21.14

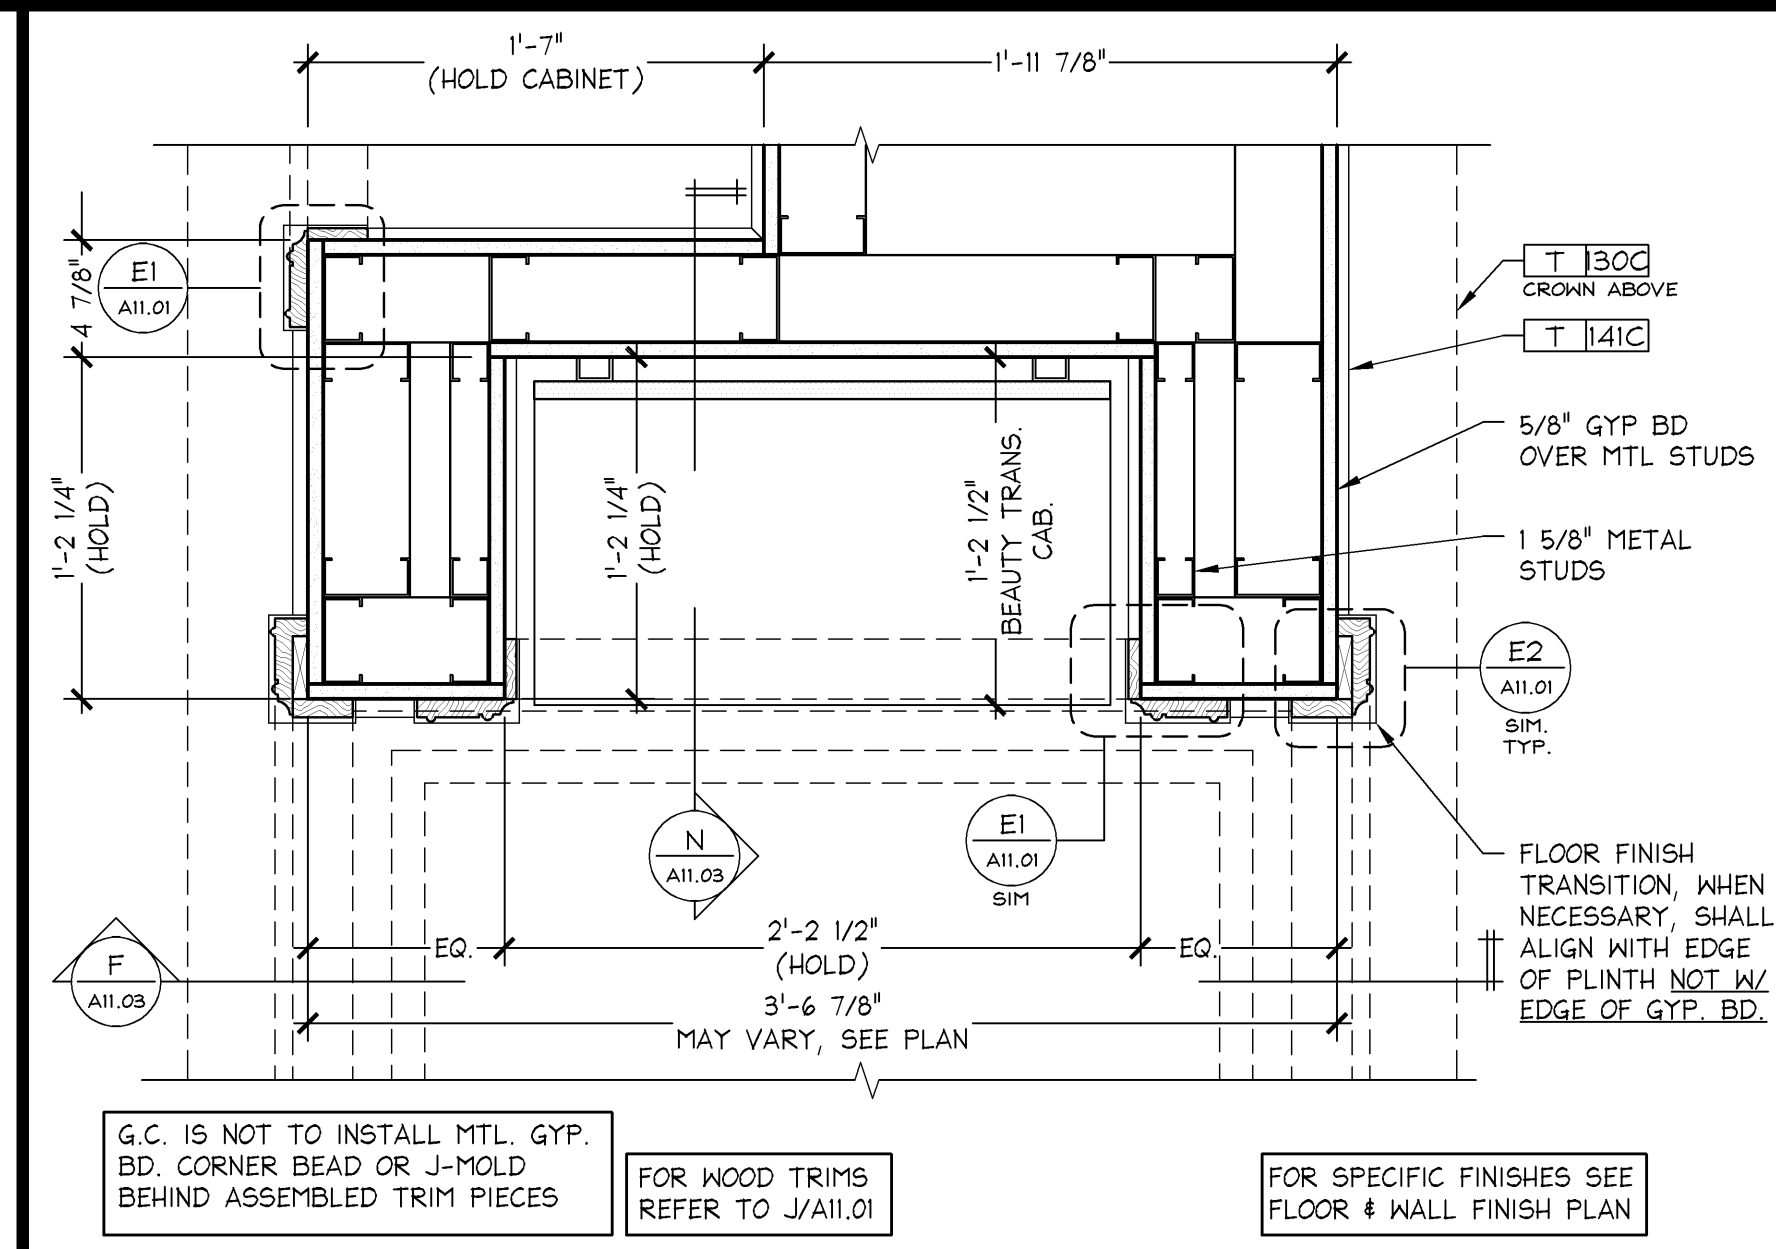


BEAUTY NICHE TRANSITION PLAN DETAIL

1 1/2" = 1'-0"

05D-A1103-E00-DETL

E

02.21.14

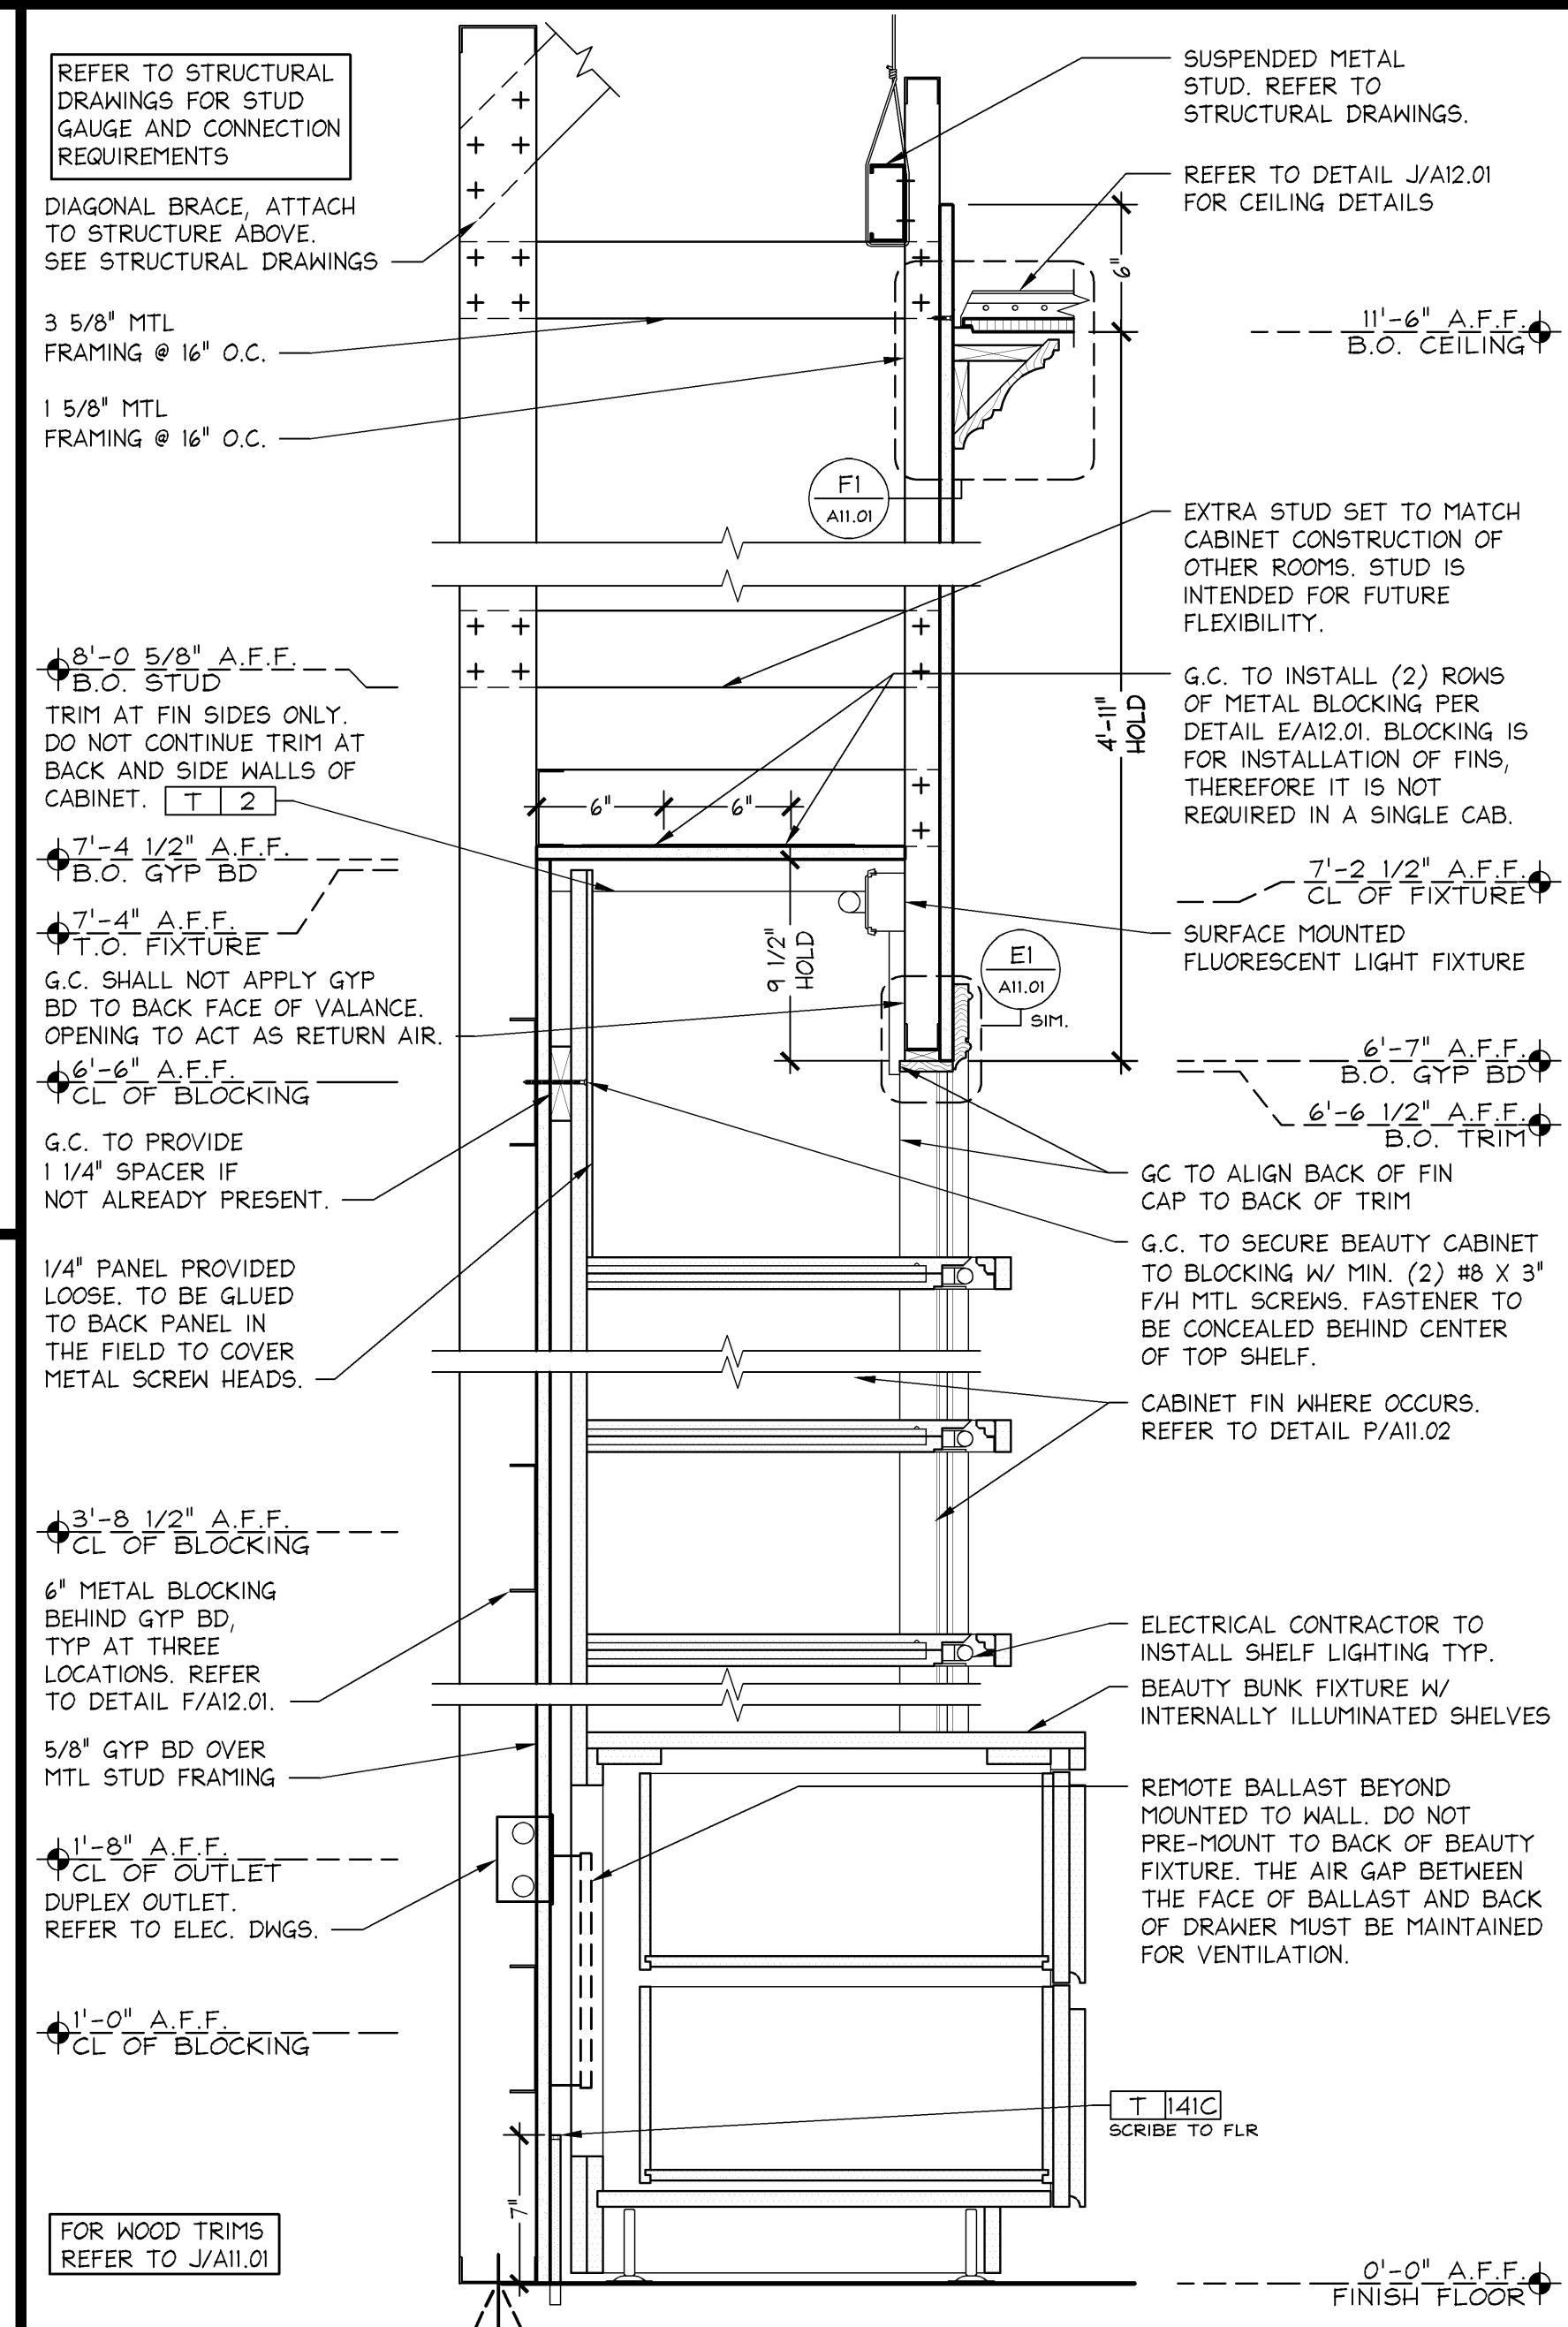


BEAUTY CABINET SECTION

1 1/2" = 1'-0"

05D-A1103-C00-DETL

C

04.04.14

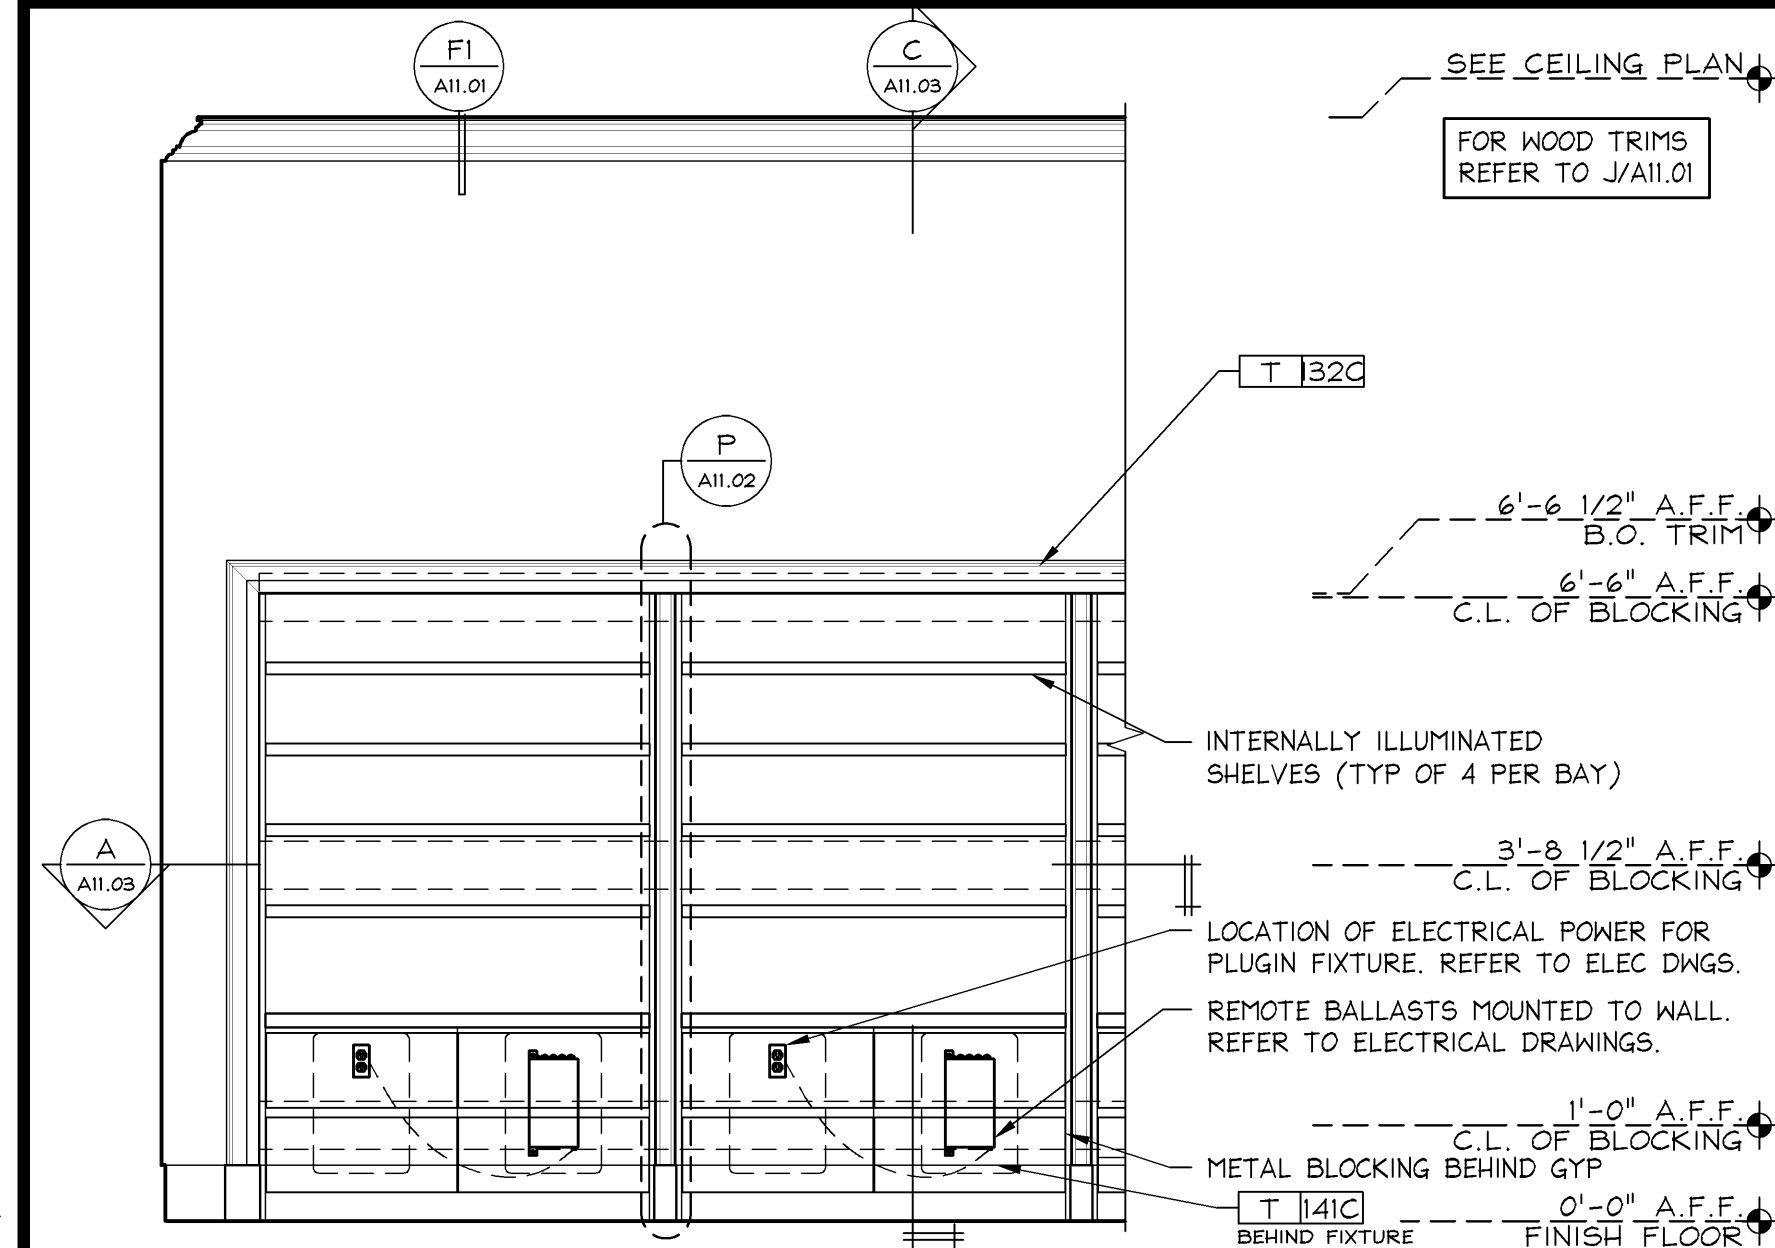


BEAUTY CABINET ELEVATION

1 1/2" = 1'-0"

05D-A1103-B00-DETL

B

02.22.14

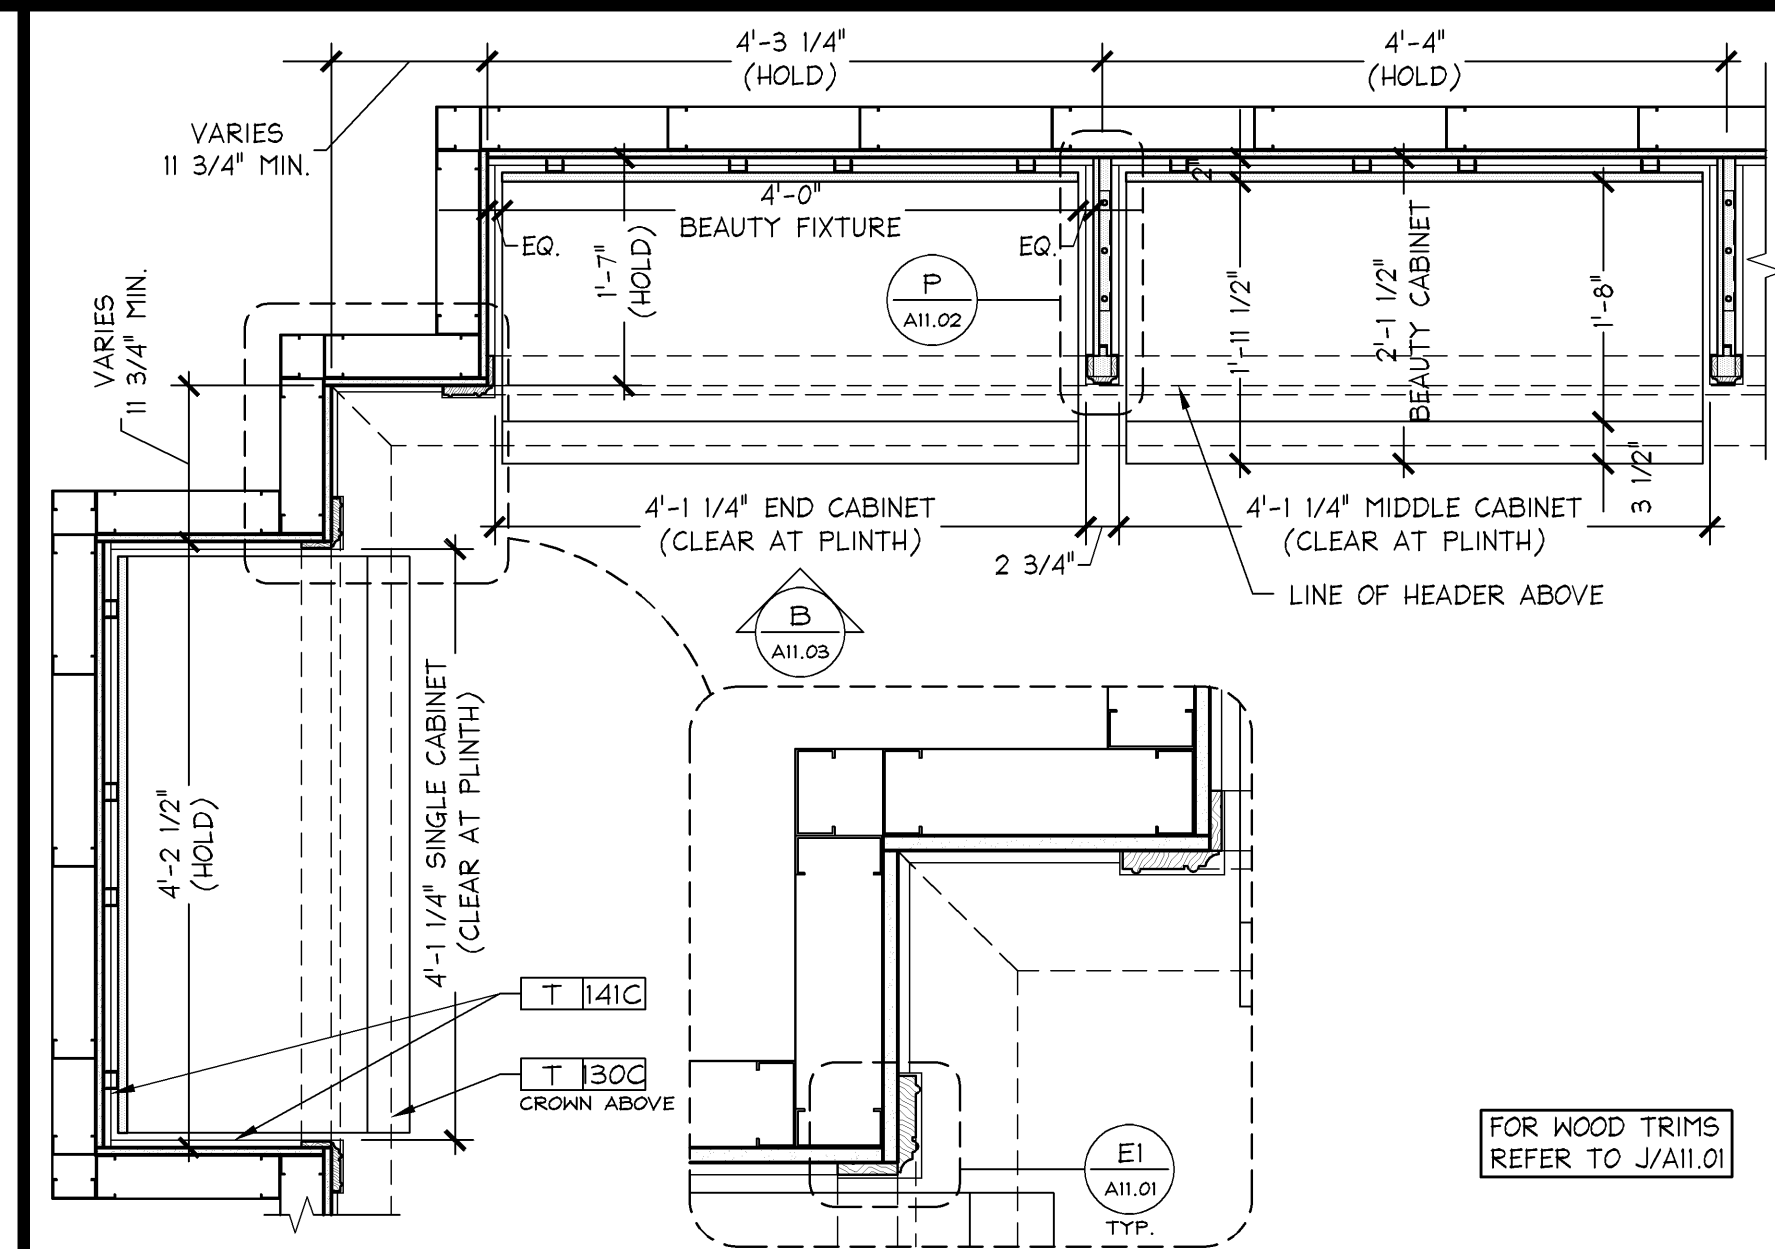

BEAUTY CABINET PLAN SECTION

3/4" = 1'-0"

05D-A1103-A00-DETL

A

04.04.14