


SIGNAGE SCHEDULE		
NO.	DESCRIPTION	SIZE
AS-1X	ACC. SIGNAGE 'ACCESSIBLE'	6' x 8'
AS-2X	ACC. SIGNAGE 'WOMEN'	6' x 8'
AS-3X	ACC. SIGNAGE 'MEN'	6' x 8'
AS-4X	ACC. SIGNAGE 'RESTROOM'	6' x 8'
ES-1X	EXIT SIGNAGE 'EXIT'	5 1/2' x 4'
ES-2X	EXIT SIGNAGE 'EXIT ROUTE'	7 1/2' x 5 3/4'
ES-3X	EXIT SIGNAGE 'TO EXIT'	5 1/2' x 5 3/4'
COLORATION OPTIONS		
XX-YB	BLACK BACKGROUND W/ WHITE LETTERS	
XX-YF	HOT PINK BACKGROUND W/ WHITE LETTERS	

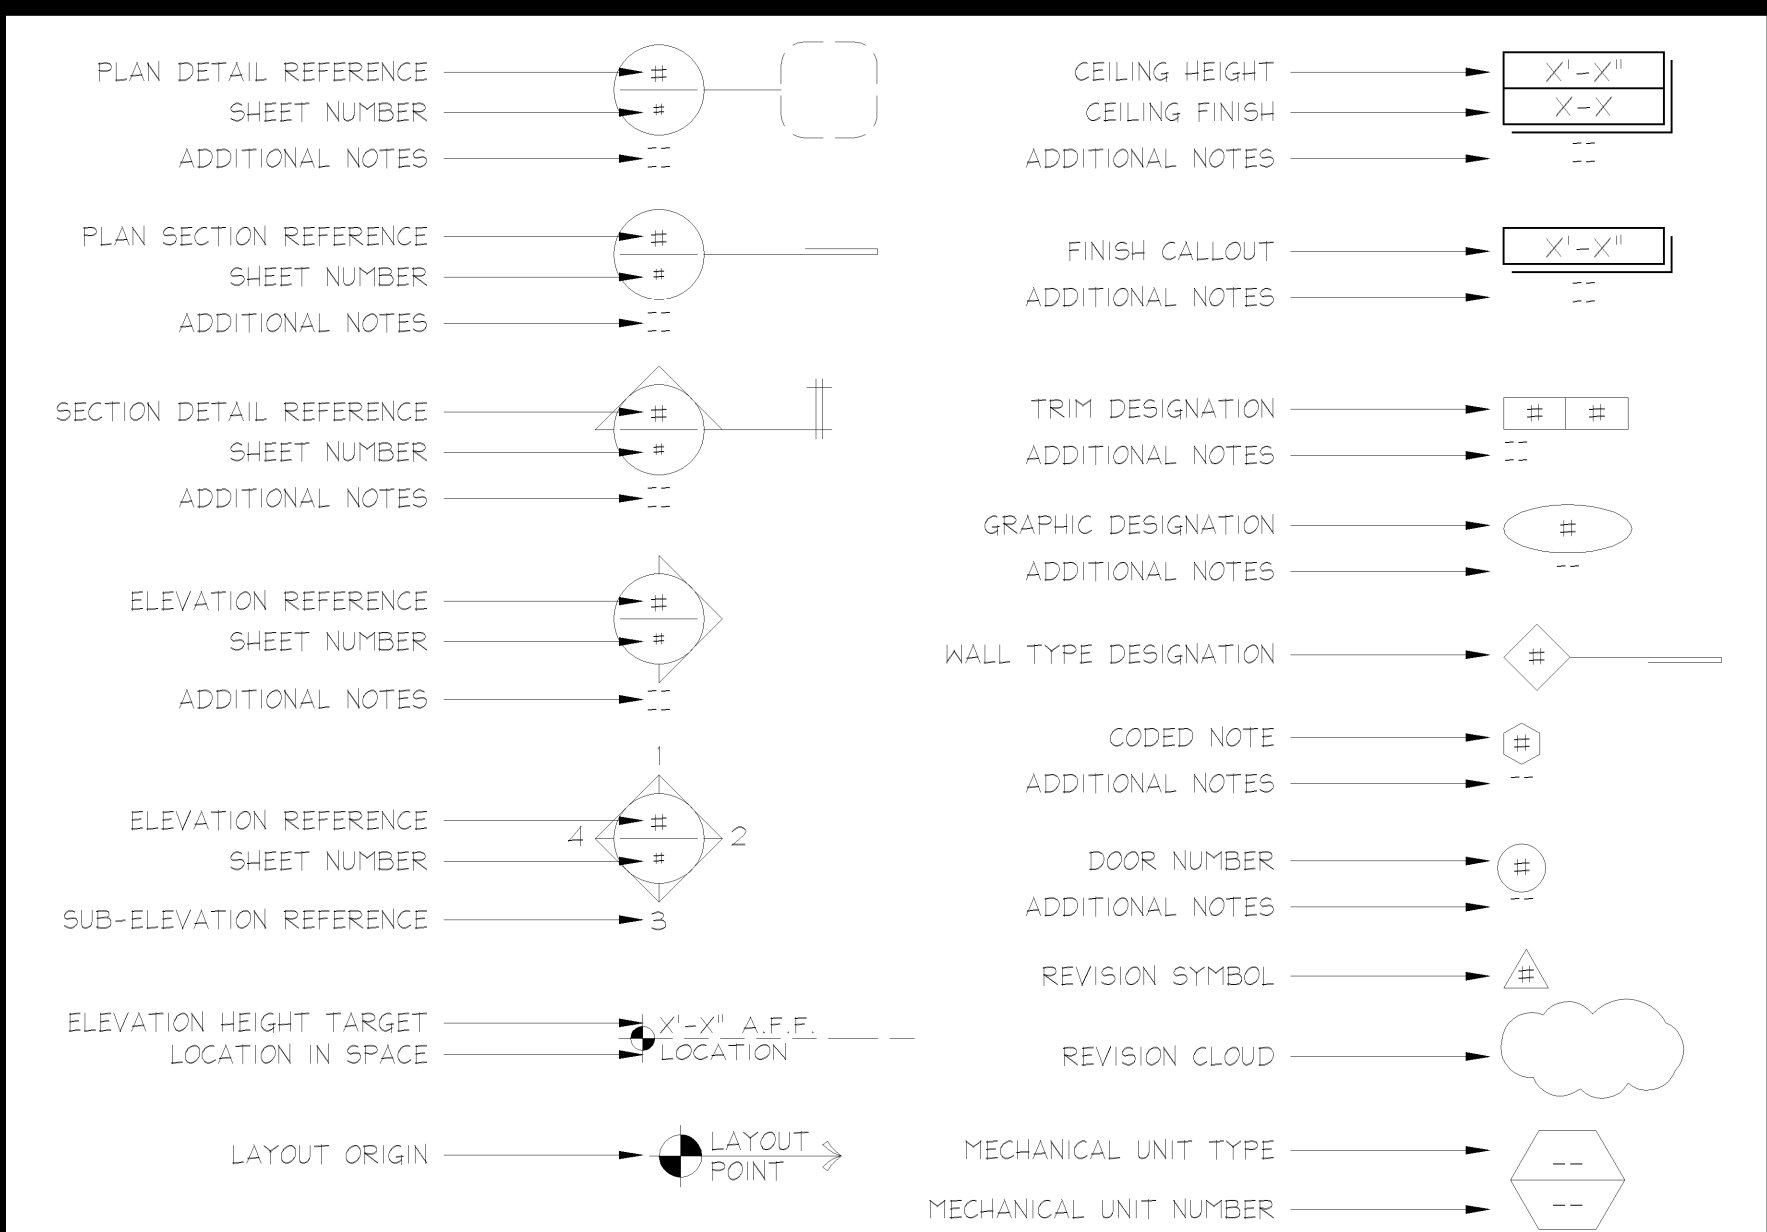

- LANDLORD CONSTRUCTION NOTES:
- TENANT'S GENERAL CONTRACTOR SHALL SUBMIT A CONSTRUCTION DEPOSIT WITH LANDLORD'S ON-SITE REPRESENTATIVE PER CENTER REQUIREMENTS.
 - TENANT'S GENERAL CONTRACTOR MUST CHECK IN WITH LANDLORD'S ON-SITE REPRESENTATIVE PRIOR TO WORK START.
 - TENANT'S GENERAL CONTRACTOR WILL REPAINT AND / OR REPAIR LANDLORD'S PROPERTY, (NEUTRAL PIERS, BULKHEADS, REAR CORRIDOR, ETC.) DAMAGED DURING TENANT IMPROVEMENT.
 - ALL CEILING MATERIAL MUST HAVE A MINIMUM OF A CLASS 'A' FIRE RATING.
 - SUPPORT WIRES FOR LAY-IN CEILING GRID, LIGHTS, HVAC EQUIPMENT, ETC. MUST NOT BE CONNECTED TO ANY OF LANDLORD'S ELECTRICAL, PLUMBING, FIRE PROTECTION PIPING AND MECHANICAL EQUIPMENT OR DECK ABOVE.
 - ALL SUPPORT WIRES MAY ONLY BE CONNECTED TO TOP CORD OF JOISTS AND / OR STRUCTURAL MEMBERS.
 - ALL MATERIALS USED IN THE CONSTRUCTION OF THIS SPACE MUST BE ASBESTOS FREE.
 - FOOD RELATED TENANTS AND UPPER LEVEL TENANTS WITH BATHROOMS SHALL PROVIDE A WATER PROOF MEMBRANE IN WET AREAS. VERIFY WATER TEST PROCEDURE WITH LANDLORD'S ON-SITE REPRESENTATIVE.
 - DO NOT CHANNEL CUT SLAB ON UPPER LEVEL. CORE DRILL ONLY AND INSTALL SUPPLEMENTAL SUPPORT FRAMING.
 - ANY PENETRATIONS OR MODIFICATIONS TO STRUCTURAL STEEL OR CONCRETE MUST BE COORDINATED AND APPROVED BY LANDLORD'S ON-SITE REPRESENTATIVE.
 - IT IS THE RESPONSIBILITY OF THE TENANT'S ARCHITECT TO FIELD VERIFY DIMENSIONS, UTILITY LOCATIONS AND CONDITIONS PRIOR AND DURING CONSTRUCTION.
 - TENANT SHALL NOT PENETRATE LANDLORD'S METAL ROOF DECK WITH ANY TYPE OF FASTENERS.
 - IT IS TENANT'S RESPONSIBILITY TO MAINTAIN THE INTEGRITY OF LANDLORD'S DEMISING WALLS, FLOOR SLAB, ROOF AND BUILDING STRUCTURE.
 - TENANT TO REMOVE ANY EXISTING OR NEWLY ABANDONED MATERIALS, EQUIPMENT, PIPING, DUCTS AND WIRING FROM THE PREMISES. CAP SERVICES AT POINT OF ORIGIN AND COORDINATE THIS WORK WITH LANDLORD'S ON-SITE REPRESENTATIVE.

- TENANT'S MUST COMPLY WITH TITLE III OF THE AMERICANS WITH DISABILITIES ACT (ADA) AND ALL LOCAL AND STATE CODES.
- FREE STANDING SECURITY DEVICES ARE NOT ALLOWED IN THE CONTROL ZONE. SECURITY DEVICES SHALL BE CONCEALED FROM PUBLIC VIEW.
- TENANT IS TO MAINTAIN ANY EXPANSION JOINTS WITHIN THEIR LEASABLE AREA. INSTALL COVER PLATES PER CENTER REQUIREMENTS.
- TELEVISION ANTENNAS AND SATELLITE DISHES ARE NOT PERMITTED ON THE ROOF OR ATTACHED TO HVAC UNITS.
- TENANTS REQUIRING CABLE TELEVISION SHOULD REFER TO THEIR LEASE AND CONTACT THE LANDLORD'S ON-SITE REPRESENTATIVE FOR ADDITIONAL INFORMATION.
- TENANT'S MUST COMPLY WITH THE CENTER'S TENANT CRITERIA MANUAL (AVAILABLE AT GGP.COM).
- APPROVAL OF THE PLANS AND SPECIFICATIONS BY LANDLORD SHALL NOT CREATE ANY RESPONSIBILITY BY LANDLORD FOR THEIR ACCURACY, SUFFICIENCY OR COMPLIANCE WITH LAWS OR RULES AND REGULATIONS. TENANT SHALL BE SOLELY RESPONSIBLE FOR THE PLANS AND SPECIFICATIONS. TENANT AGREES NOT TO BEGIN TENANT'S WORK UNTIL LANDLORD HAS APPROVED THE PLANS AND SPECIFICATIONS.

SYMBOL	DESCRIPTION	SYMBOL	DESCRIPTION	SYMBOL	DESCRIPTION
	NON-DIRECTIONAL RECESSED DOWNLIGHT		ILLUMINATED EXIT SIGNAGE		SECURITY DOME (DUMMY DRONE)
	DIRECTIONAL RECESSED LIGHT		WALL SCONCE FIXTURES (SYMBOL WILL VARY)		P SECURITY CAMERAS
	LIGHTING TRACK AND HEADS		PENDANT FIXTURES (SYMBOL WILL VARY)		TRAFFIC COUNTER
	SINGLE TUBE (STRIP) LIGHT FIXTURE		STAGGERED VERTICAL FLUORESCENT LIGHTS		FAGING SYSTEM CEILING SENSOR
	DOUBLE TUBE FLUORESCENT LIGHT FIXTURE		RECESSED MULTI-LIGHT FIXTURE		RETURN AIR DIFFUSER
	DOUBLE TUBE FLUORESCENT CHAIN HUNG W/ EMERGENCY BACKUP		WALL MOUNTED NEON OR LED SIGN		TOILET EXHAUST FAN
	DOUBLE TUBE FLUORESCENT CHAIN HUNG W/ EMERGENCY BACKUP		SPEAKER - WHITE FINISH		LINEAR SLOT DIFFUSER
	FLUORESCENT FIXTURE W/ EM BACKUP		SUBWOOFER - WHITE FINISH		ACCESS PANEL (SYMBOL MAY VARY SLIGHTLY)
	FLUORESCENT FIXTURE W/ EM BACKUP		SPEAKER - BLACK FINISH		DUPLEX FLOOR OUTLET WITH DATA
	FLUORESCENT FIXTURE W/ EM BACKUP		FAUX SPEAKER SCREEN - WHITE FINISH		QUAD FLOOR OUTLET
	FLUORESCENT FIXTURE W/ EM BACKUP		FAUX SPEAKER SCREEN - BLACK FINISH		SECURITY MONITOR
	FLUORESCENT FIXTURE W/ EM BACKUP		SECURITY MONITOR		SECURITY MONITOR

1. ELECTRICAL CONTRACTOR IS TO TILT THE LAMP IN ALL AIM-ABLE FIXTURES AT A 30 DEGREE ANGLE TOWARD WALL OR CABINETS PER DIRECTION FROM THE LSDMC PROJECT MANAGER PRIOR TO STORE OPENING - REFER TO 'DIRECTION ARROWS' ON PLAN.
2. IF MUSIC SPEAKERS NEED TO BE RELOCATED OTHER THAN WHAT IS SHOWN ON REFLECTED CLG PLAN, THEN RELOCATE AS CLOSE AS POSSIBLE TO GIVEN LOCATION. RELOCATE IN A SYMMETRICAL PATTERN IN RELATIONSHIP TO ADJACENT LIGHTS AND SPRINKLER HEADS.
3. G.C. IS TO PROVIDE ACCESS PANELS AS REQUIRED BY LANDLORD TO GAIN ACCESS TO PULL BOXES, DAMPERS, VALVES, TEMPERATURE CONTROL, (COORDINATE LOCATIONS IN FIELD WITH LSDMC - LOCATE IN SYMMETRICAL PATTERN WITH LIGHTING LAYOUT) SEE ACCESS PANEL SPECIFICATIONS.
4. ALL DIMENSIONS SHOWN ON REFLECTED CEILING PLAN ARE TO FACE OF GYP.BD OR TO FACE OF FINISH U.O.N. SEE CONSTRUCTION DETAILS FOR CLARIFICATION.
5. NO COMBUSTIBLE MATERIALS OF ANY TYPE ALLOWED ABOVE FINISHED CEILING OR IN ANY OTHER CONCEALED OR NON SPRINKLED SPACE.
6. WHEN A LEDGE IS LOCATED ABOVE THE MANAGER'S OFFICE OR ABOVE THE LAVATORIES, G.C. IS RESPONSIBLE TO MAKE SURE THESE LEDGES ARE KEPT CLEAR OF ALL CONDUIT AND OTHER ITEMS THAT RUN ABOVE. IF IT IS NECESSARY TO RUN CONDUIT OR OTHER ITEMS, HOLD THEM TIGHT TO PULL HEIGHT WALLS TO ALLOW USE OF LEDGE. SEE REFLECTED CEILING PLAN FOR EXTENT OF LEDGE.
7. ALL CEILING HEIGHTS ARE FROM THE TOP OF FINISH FLOOR TO UNDERSIDE OF FINISH CEILING.
8. PROVIDE ADEQUATE CLEARANCES FOR FIXTURES, DUCTS, CEILINGS AND RELATED PERTINENT ITEMS NECESSARY TO MAINTAIN THE SPECIFIED HEIGHTS ABOVE FINISH FLOOR.
9. ALL EXIT SIGNS ARE TO BE CEILING MOUNTED U.O.N.

LANDLORD GENERAL NOTES			
FIXTURE NAME	PKG	IDENTIFICATION TAG	FIXTURE NAME
VSL BUILT IN FIXTURES			PINK BUILT IN FIXTURES
9 INCHIE FOCAL	PKG 2	BN9-V08-BCS	PINK FOCAL ARCHED W/ LOVE PINK SCRIPT
DRUM SHADE - LARGE - ##" TALL, GH STYLE	PKG 2	DSLG##-P2-V03-XX	
DRUM SHADE - SMALL - ##" TALL, GH STYLE	PKG 2	DSG##-P2-V03-XX	PINK FOCAL ARCHED W/ PINK SPARKLE S
SALES FLOOR MIRROR 28'X78"-SCALLOPED, WHITE GOLD	PKG 2	SPF15-VI	
SALES FLOOR MIRROR 28'X78"-BEADED, WHITE GOLD	PKG 2	SPF16-VI	PINK FOCAL W/ PLAT 4 HIGH PUCKS (NO
SALES FLOOR MIRROR 28'X45"-SCALLOPED, WHITE GOLD	PKG 2	SPF17-VI	PINK FOCAL W/ PLAT 4 LOW PUCKS (B
SALES FLOOR MIRROR 28'X45"-BEADED, WHITE GOLD	PKG 2	SPF18-VI	PINK PUCK PANEL 48"
VALANCE PANEL - OPAQUE (SOLID)- 58", 53", 49"	PKG 2	VPO##-VI-HP	PINK TICKING STRIPE PUCK PANEL 48"
VALANCE PANEL - RIBBON WRAPPED- 58", 53", 49"	PKG 2	VPA##-VI-HP	PINK SALES FLOOR MIRROR 28'X78" - TY
RECESSED STANDARD WALL PANEL	PKG 2	WP48-VI-XX	
VSL FLOOR FIXTURES			PINK FLOOR FIXTURES
SEXY LOUIS CHAIR - HOT PINK VELVET	PKG 1/2	CH01-A	PINK ARMOIRE
HUTTON CHAIR - CONNETTI VELVET	PKG 1/2	CH02-B	PINK BRA BAR-MAGNETIC SIZE TAGS
SCROLL BENCH - 36'X18" RACINE FONTAGE	PKG 1/2	CH03-A	PINK COAT RACK
POUF COLLECTION - 22'DIA CHIVASSO FOUNTAINS	PKG 1/2	CH04-A	PINK DRAWER BASE 48" - MAGNETIC TAG
POUF COLLECTION - 20'DIA SOMCHA VELVET	PKG 1/2	CH07-B	PINK CURVED DRAWER BUNK
POUF COLLECTION - 18'DIA PRISMATEK LUMIERE	PKG 1/2	CH07-C	PINK FEAST TABLE LARGE
COSTUME	PKG 2	CR-V01	PINK FEAST TABLE SMALL
CAPAC TABLE	PKG 2	CT-V04-XX	PINK LAUNCH DRESSER BUNK - MAGNETI
DRAWER BASE	PKG 2	DB-V06-XX	PINK LOUNGE FIXTURE
DRAWER BAR	PKG 2	DRB-V07-XX	PINK LAUNCH TABLE EASTON
DRAWER BAR SMALL	PKG 2	DRBS-V07-XX	PINK LAUNCH TABLE EASTON - SMALL
END CAP WITH DRAWERS	PKG 2	ECD-V07-XX	PINK OTTOMAN
H-RACK	PKG 2	HR-V02	PINK OVAL TABLE
HOBBER FIXTURE	PKG 1/2	H02-V06-BCS	PINK PANTY BAR LARGE - MAGNETIC TA
NESTING BENCH- FAB/HP, LEG BC	PKG 1/2	NB-04	PINK PIT TABLE
NESTING BENCH- FAB/SOMCHA VELVET, LEG SILVER LEAF	PKG 1/2	NB-05	PINK PLATFORM STAGE
NESTING BENCH- FAB/PRISMATEK, LEG SILVER LEAF	PKG 1/2	NB-06	PINK ROUND TABLE
PANTY BAR - LARGE	PKG 2	PBL-V07-HP	
PARSONS TABLE	PKG 1/2	PT-V04-XXX	PINK SKINNY PANTY BAR 5 DRAWER - M
PARSONS TABLE DRAWER BUNK	PKG 1/2	PTDB-V06-XX	PINK SKINNY PANTY BAR 7 DRAWER - M
ROUND TABLE RISER	PKG 1/2	TRT-R04-XX	PINK SHOE RACK - TALL
ROUND FEAST TABLE - LARGE, MEDIUM	PKG 1/2	RFY-V02-XXX	PINK SPENCER TABLE - MAGNETIC TAGS
ROUND FEAST DRAWER BUNK	PKG 1/2	RFDB-RP02-XX	PINK TRUNK LARGE
MEGS KIT	PKG 1/2	WEGS-V01	PINK KING BACK CHAIR
			PINK XOOD HIGH CAPACITY FIXTURE
			PINK XOOD T-STAND
			PINK XOOD U-BAR
VSL FITTING ROOM FIXTURES			PINK FITTING ROOM FIXTURES
BRA WARDROBER	PKG 1/2	BN-V06-HP	PINK OUTFITTING CENTER
DRAPERY - CEILING CONCEALED (SEE FABRICS)	PKG 1/2	DRP-CC-F#	
DRAPERY - CEILING SURFACE (SEE FABRICS)	PKG 1/2	DRP-CS-F#	
DRAPERY - ROD MOUNTED (SEE FABRICS)	PKG 1/2	DRP-RO-F#	
GO BACK - LARGE	PKG 1/2	GBS-V05-HP	
GO BACK - SMALL	PKG 1/2	GBS-V05-HP	
GO BACK RACK	PKG 1/2	GBR-V03	
FITTING ROOM BENCH - ACCESSIBLE	PKG 1/2	FRBH-V08	
FITTING ROOM MIRROR - SCALLOPED SILVER PAINT	PKG 1/2	FRM1-V4	
FITTING ROOM MIRROR - BEADED SILVER PAINT	PKG 1/2	FRM1-V5	
FITTING ROOM MIRROR - BEADED WHITE GOLD PAINT	PKG 1/2	FRM1-V6	
FITTING ROOM STOOL - A - SOMCHA VELVET, BC LEG	PKG 1/2	FRSA-V1	
FITTING ROOM STOOL - B - PRISMATEK, SILVERLEAF LEG	PKG 1/2	FRSB-V1	
FITTING ROOM STOOL - C - PRISMATEK, BC LEG	PKG 1/2	FRSC-V1	
FITTING ROOM STOOL - D - CHIVASSO, SILVERLEAF LEG	PKG 1/2	FRSD-V1	
RUG 5 - MAGLAD & WHITE LEOPARD - LWN	PKG 2	RUG5-##5#	
RUG 6 - MAGLAD & HOT PINK BOXED-IN - LWN	PKG 2	RUG6-##5#	
VIGNETTE- 1, 2, 3, OR 4	PKG 1/2	VIG5-V01	
FABRIC RACINE FONTAGE	PKG 1/2	F02	
FABRIC PADUA	PKG 1/2	F10	