




FINISH DETAIL AT TRANSITIONS	N.T.S.	L 02 21
	05D-A1105-L00-DETL	

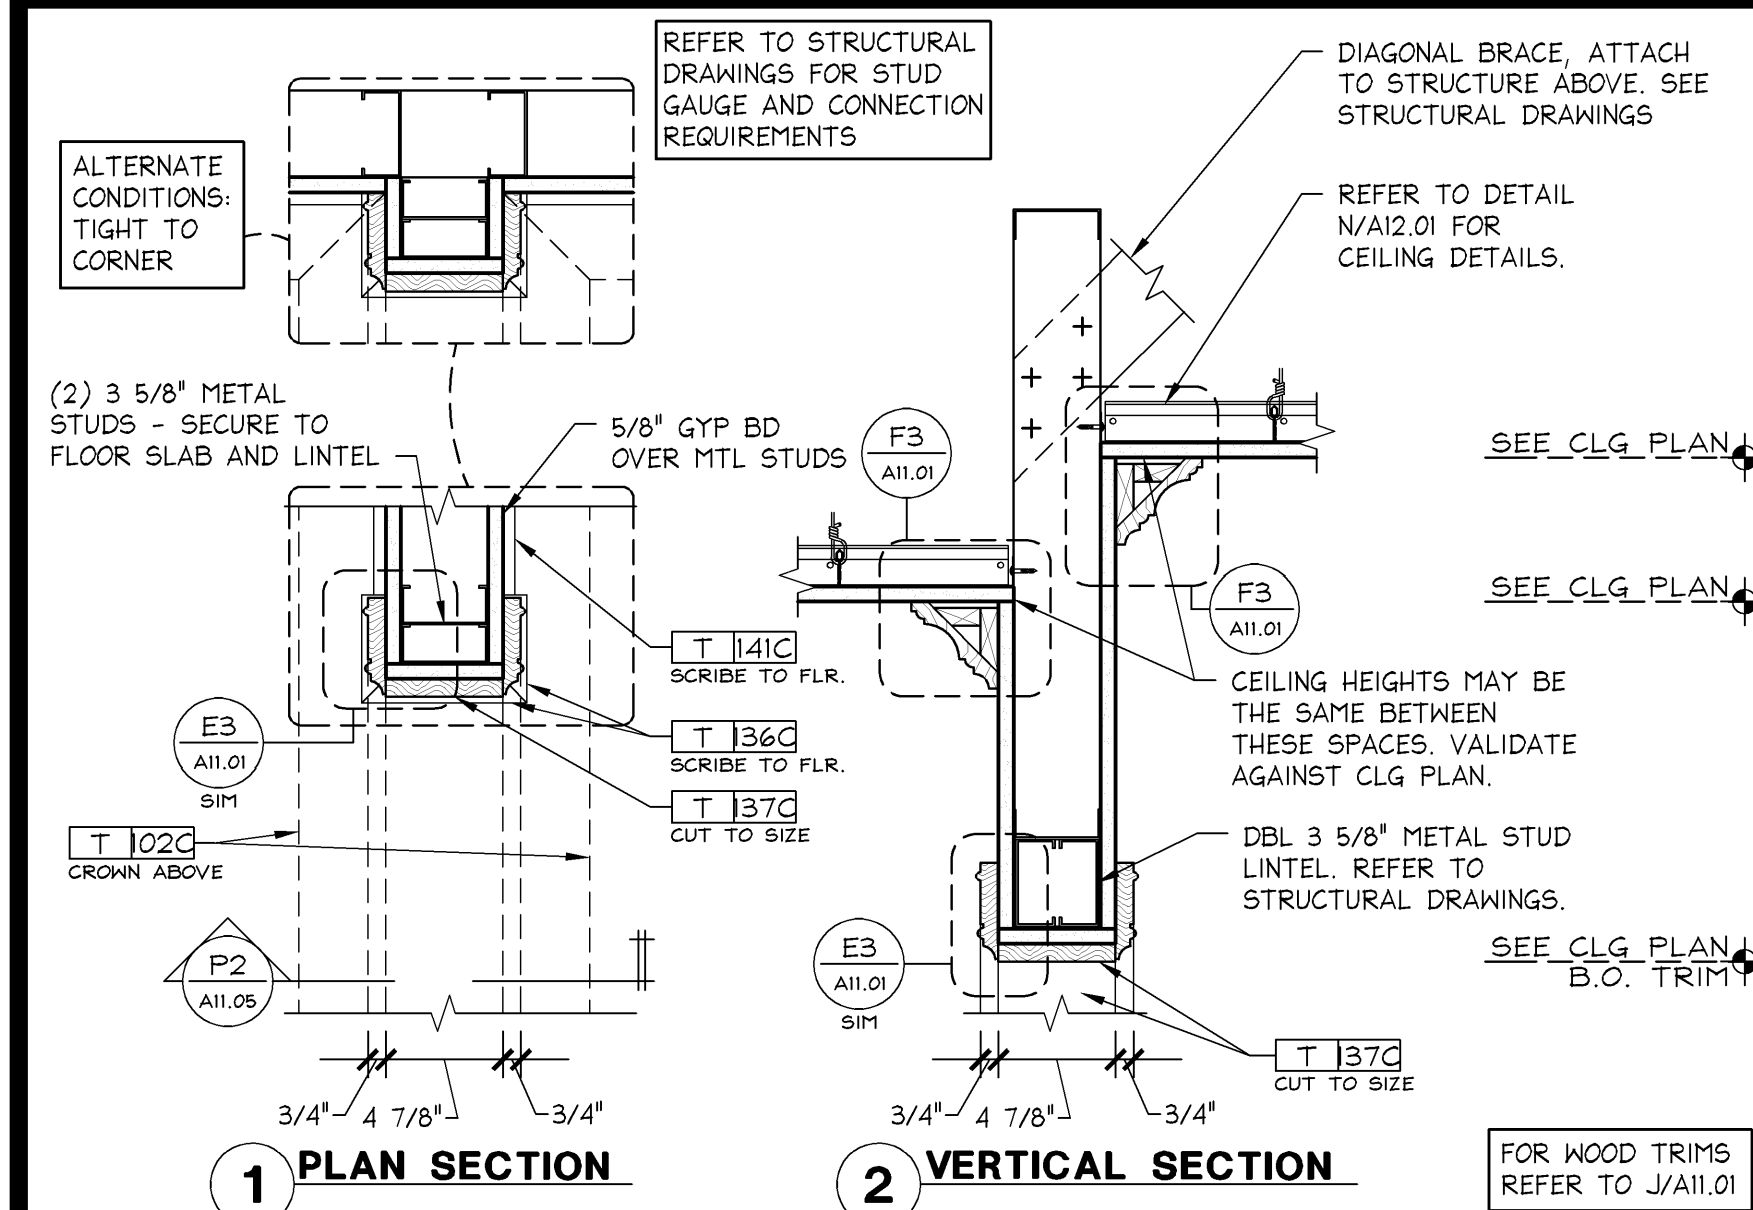


SKINNY TRANSITION BETWEEN ALCOVES/VESTIBULES	1 1/2" = 1'-0"	P 03.31.1
	05D-A1105-P00-DETL	

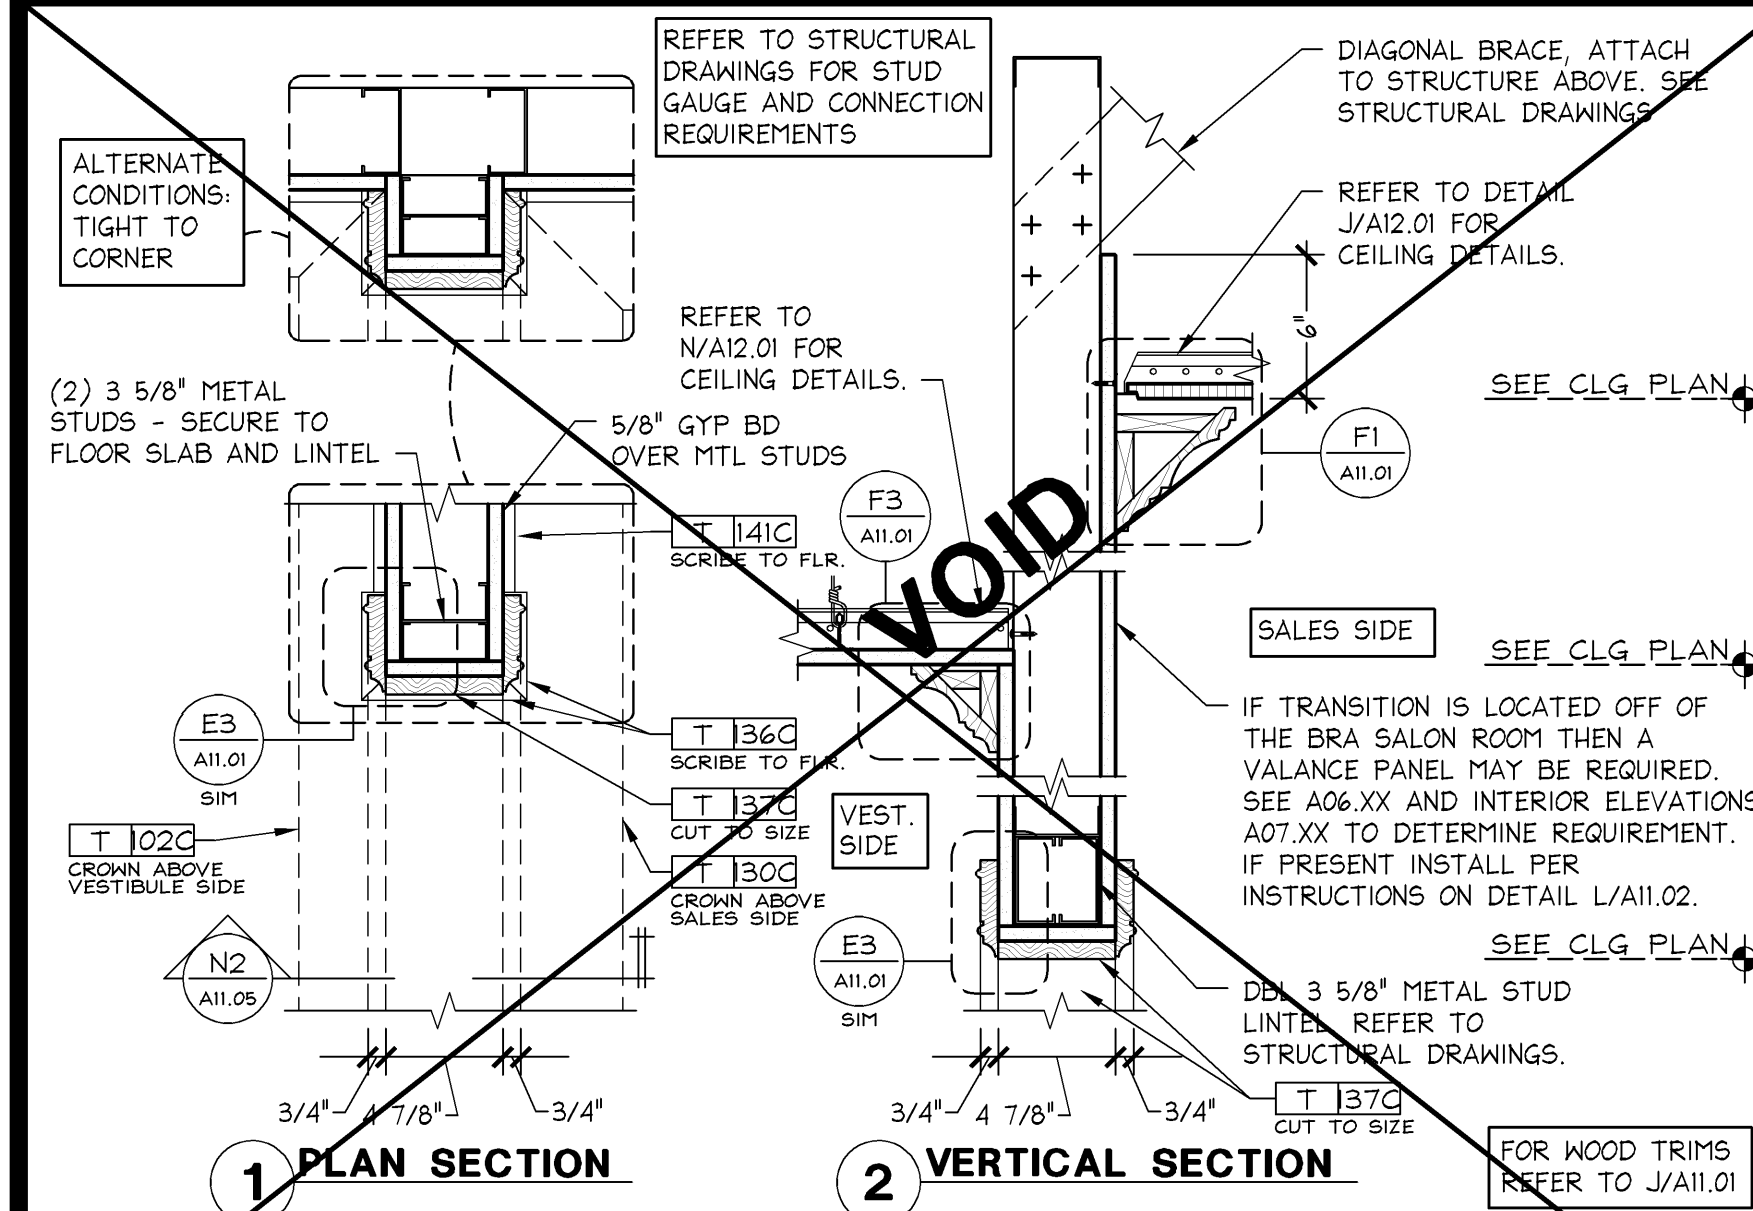


SKINNY TRANSITION SALES TO ALCOVE/VESTIBULE	1 1/2" = 1'-0"	
	05D-A1105-N00-DETL	

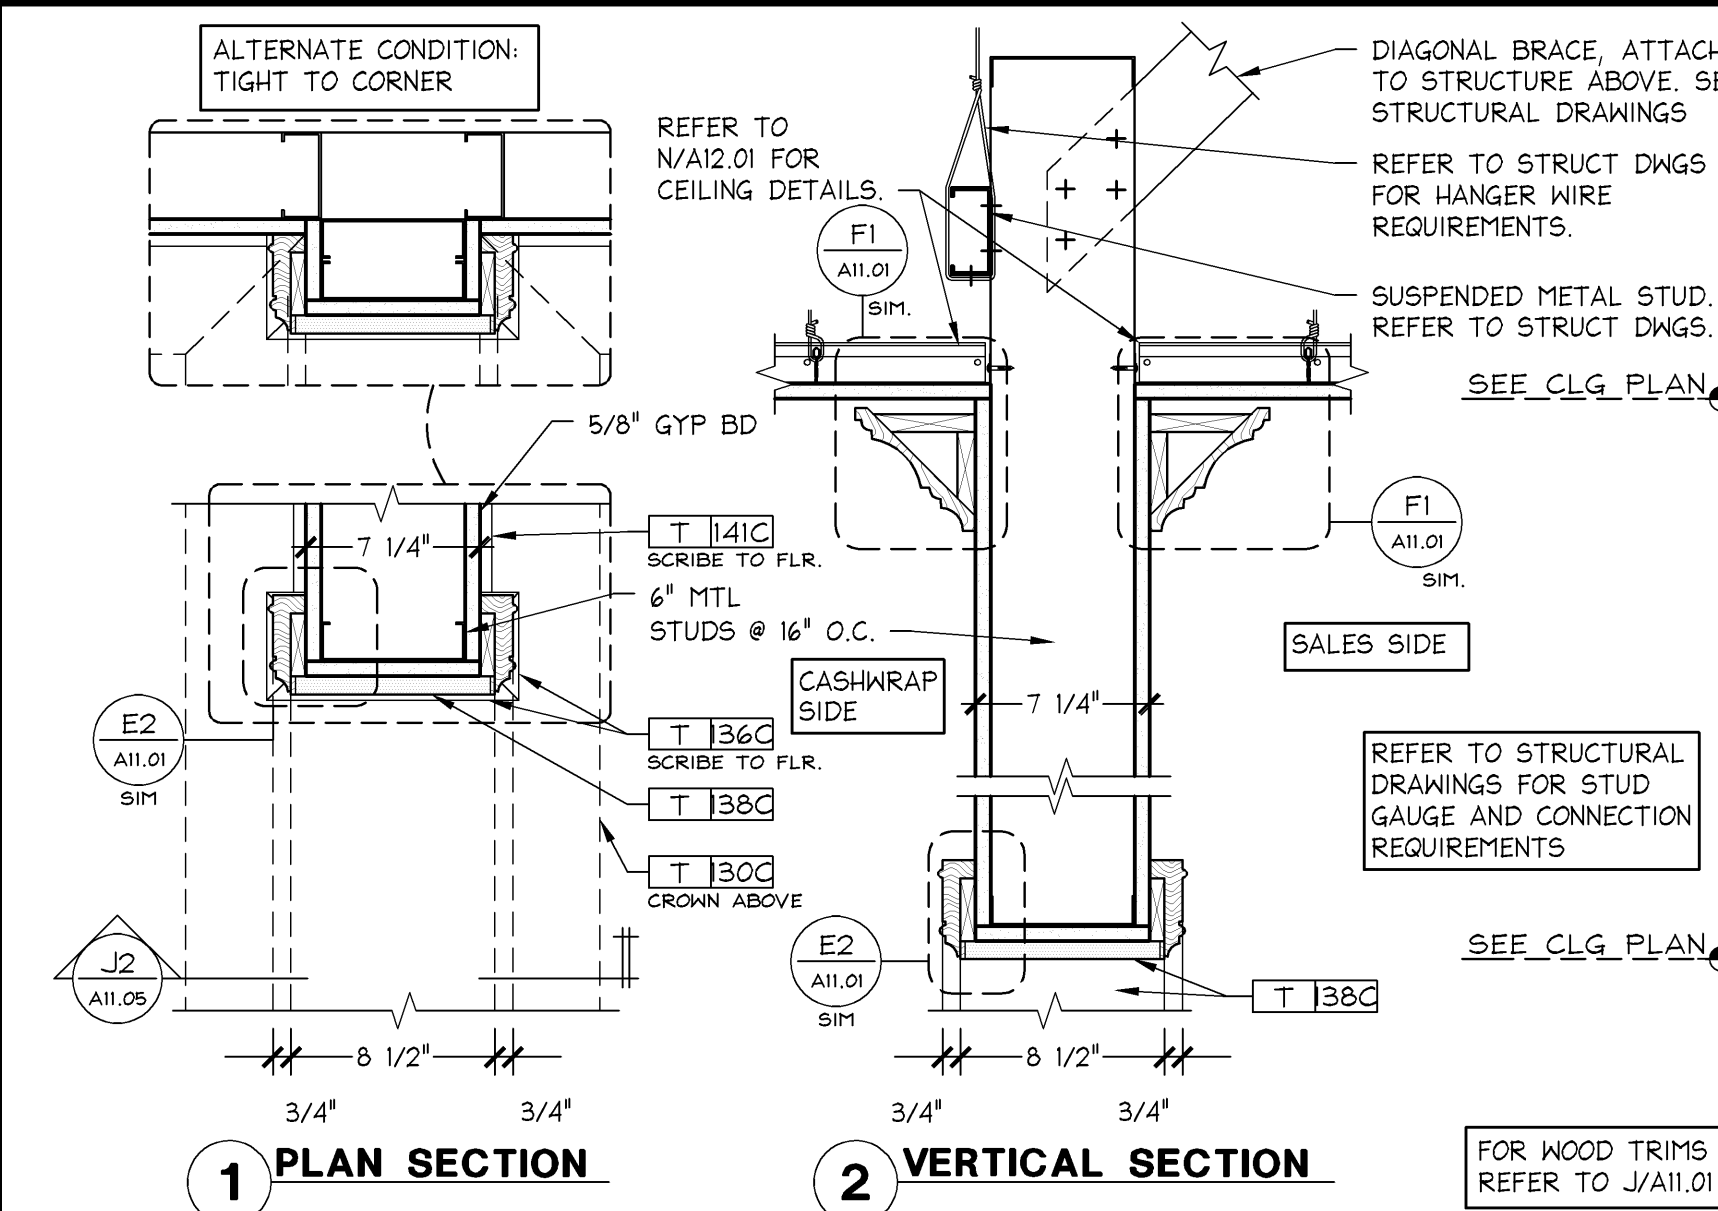


CASHWRAP TRANSITION DETAIL	1 1/2" = 1'-0"	J 02 22
	05D-A1105-J00-DETL	

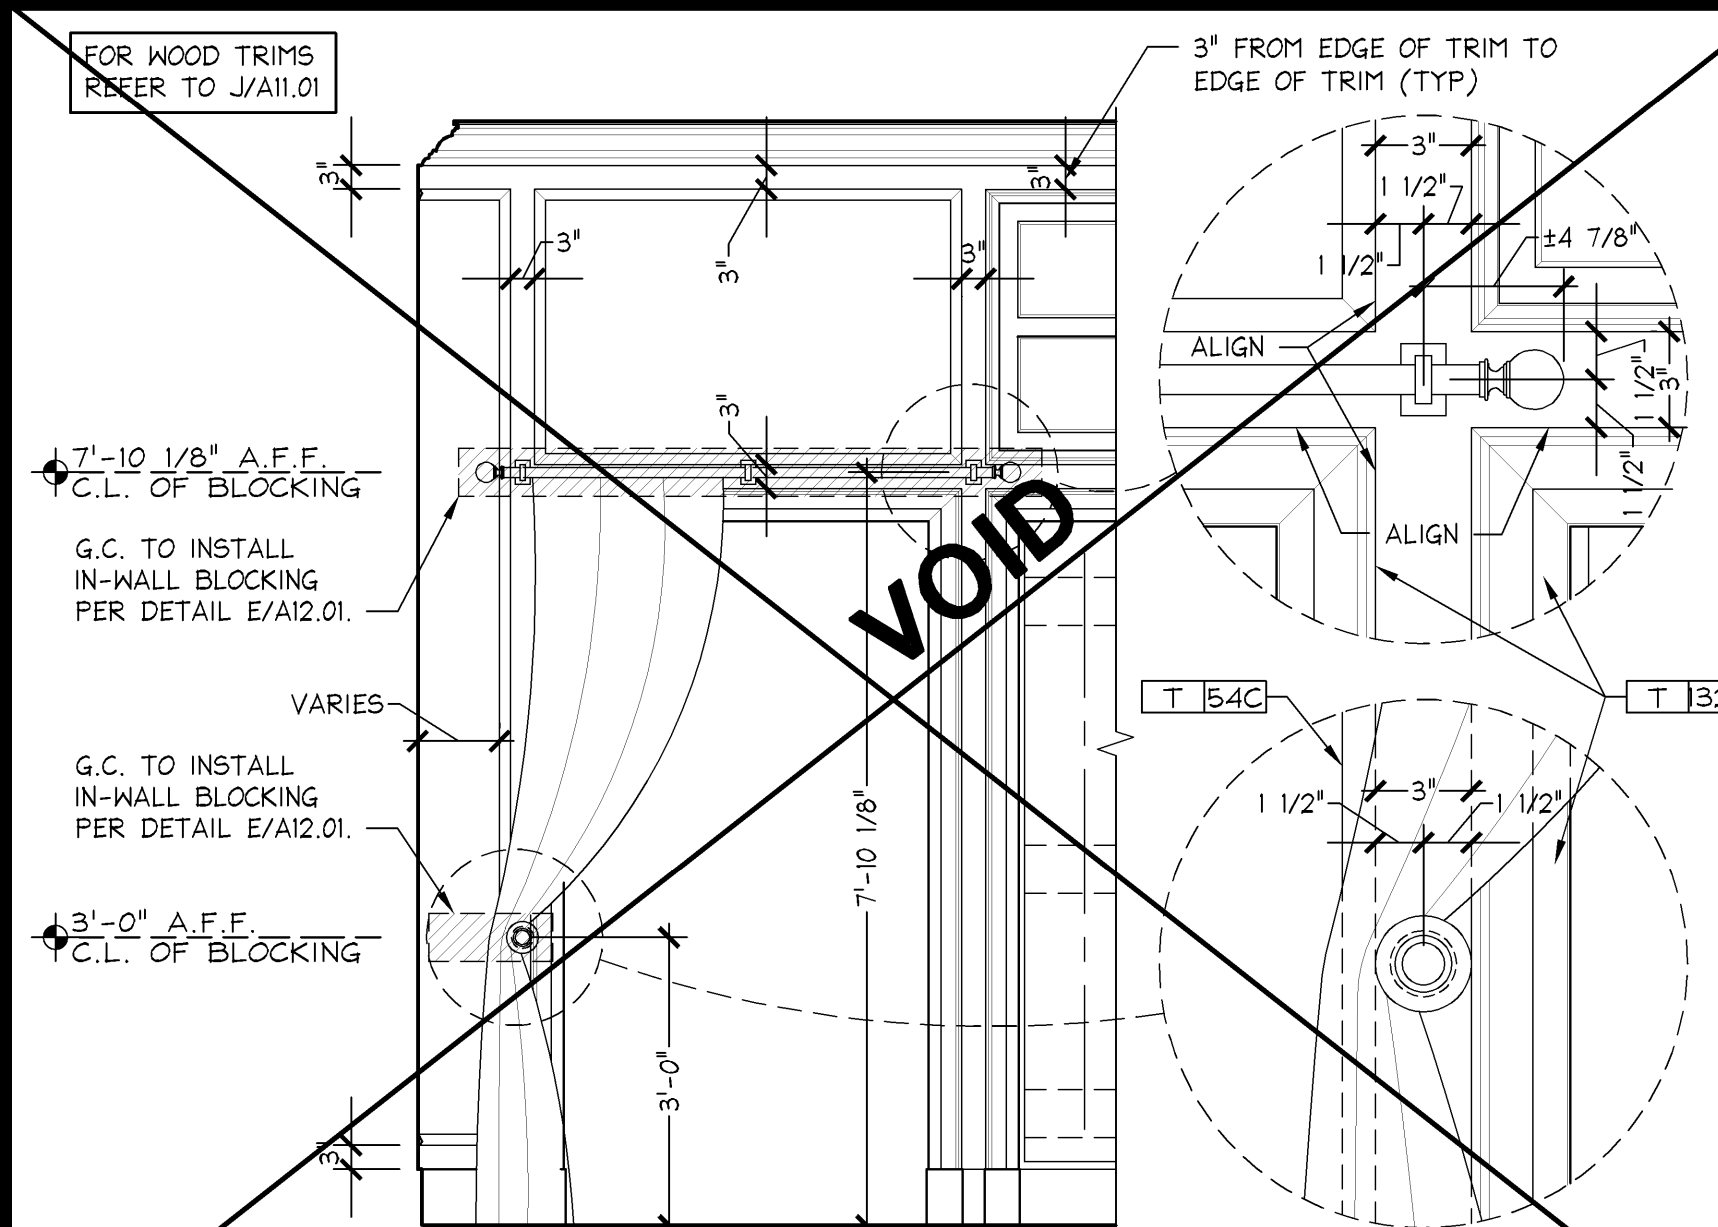


CURTAIN ROD SUPPORT AND PLACEMENT **1/2" = 1'-0"**
05D-A1105-H00-DETL

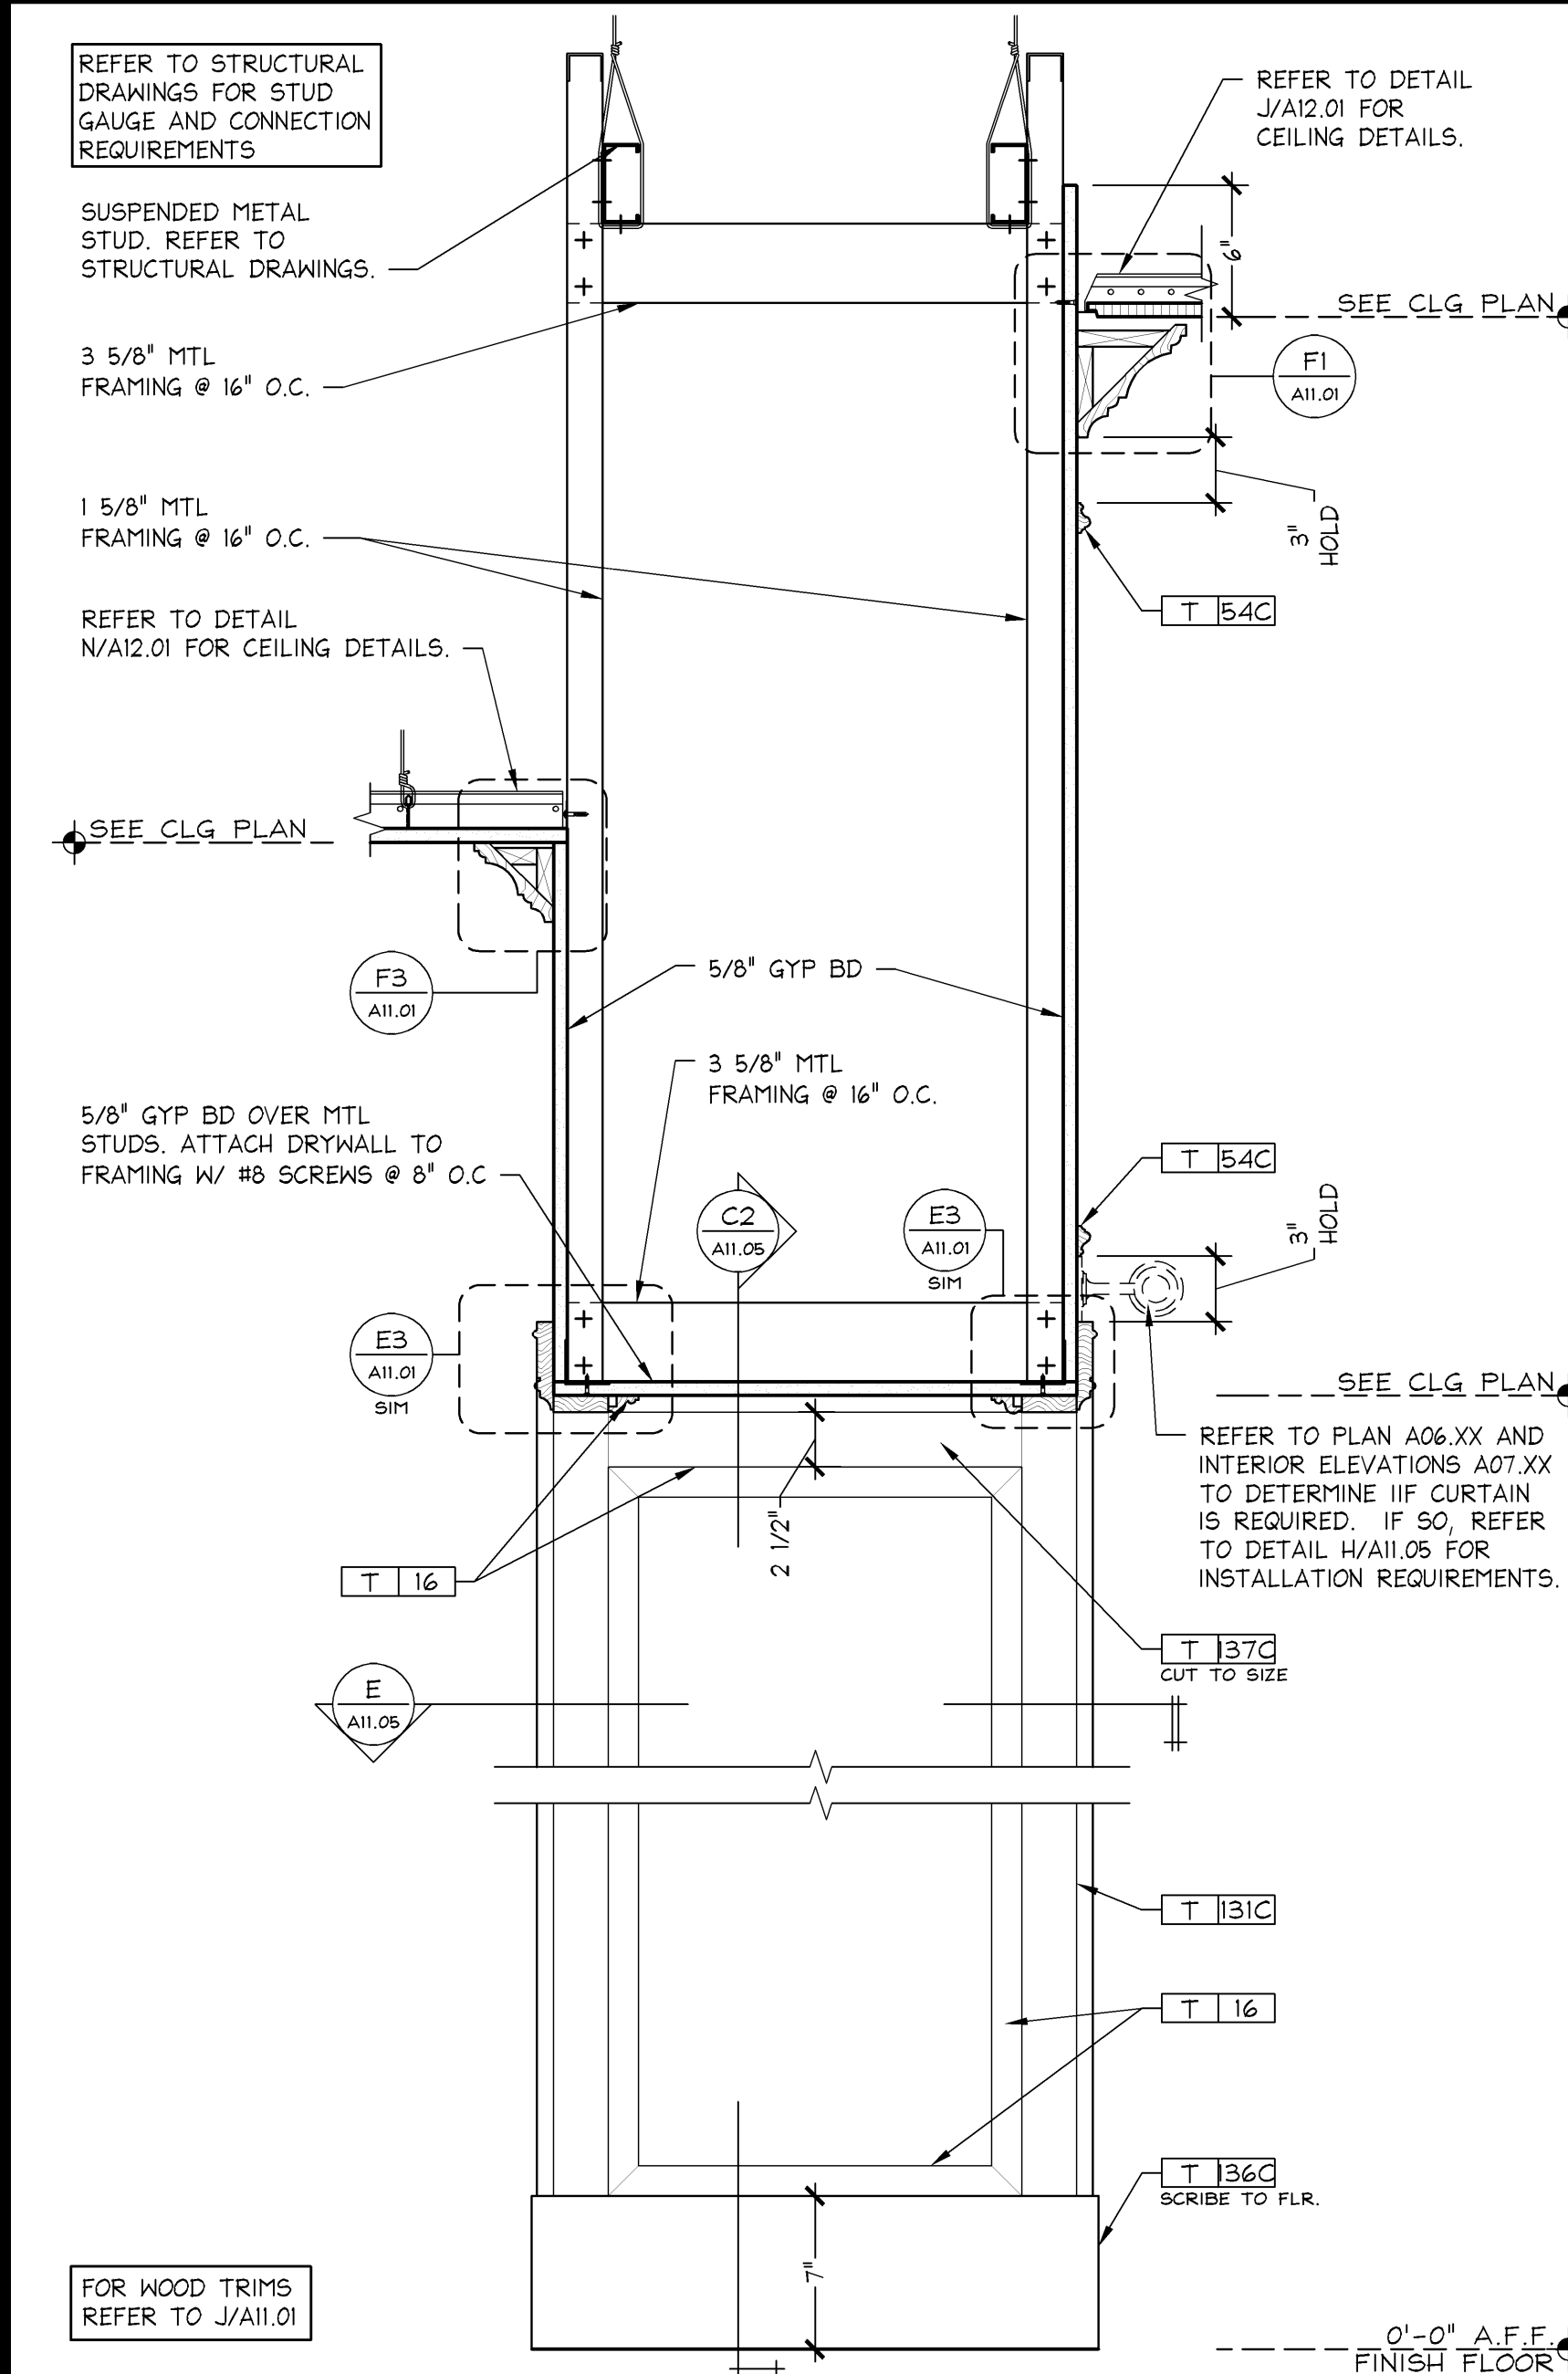


VESTIBULE TRANSITION	1 1/2" = 1'-0"	F 04.0
	05D-A1105-F00-DETL	

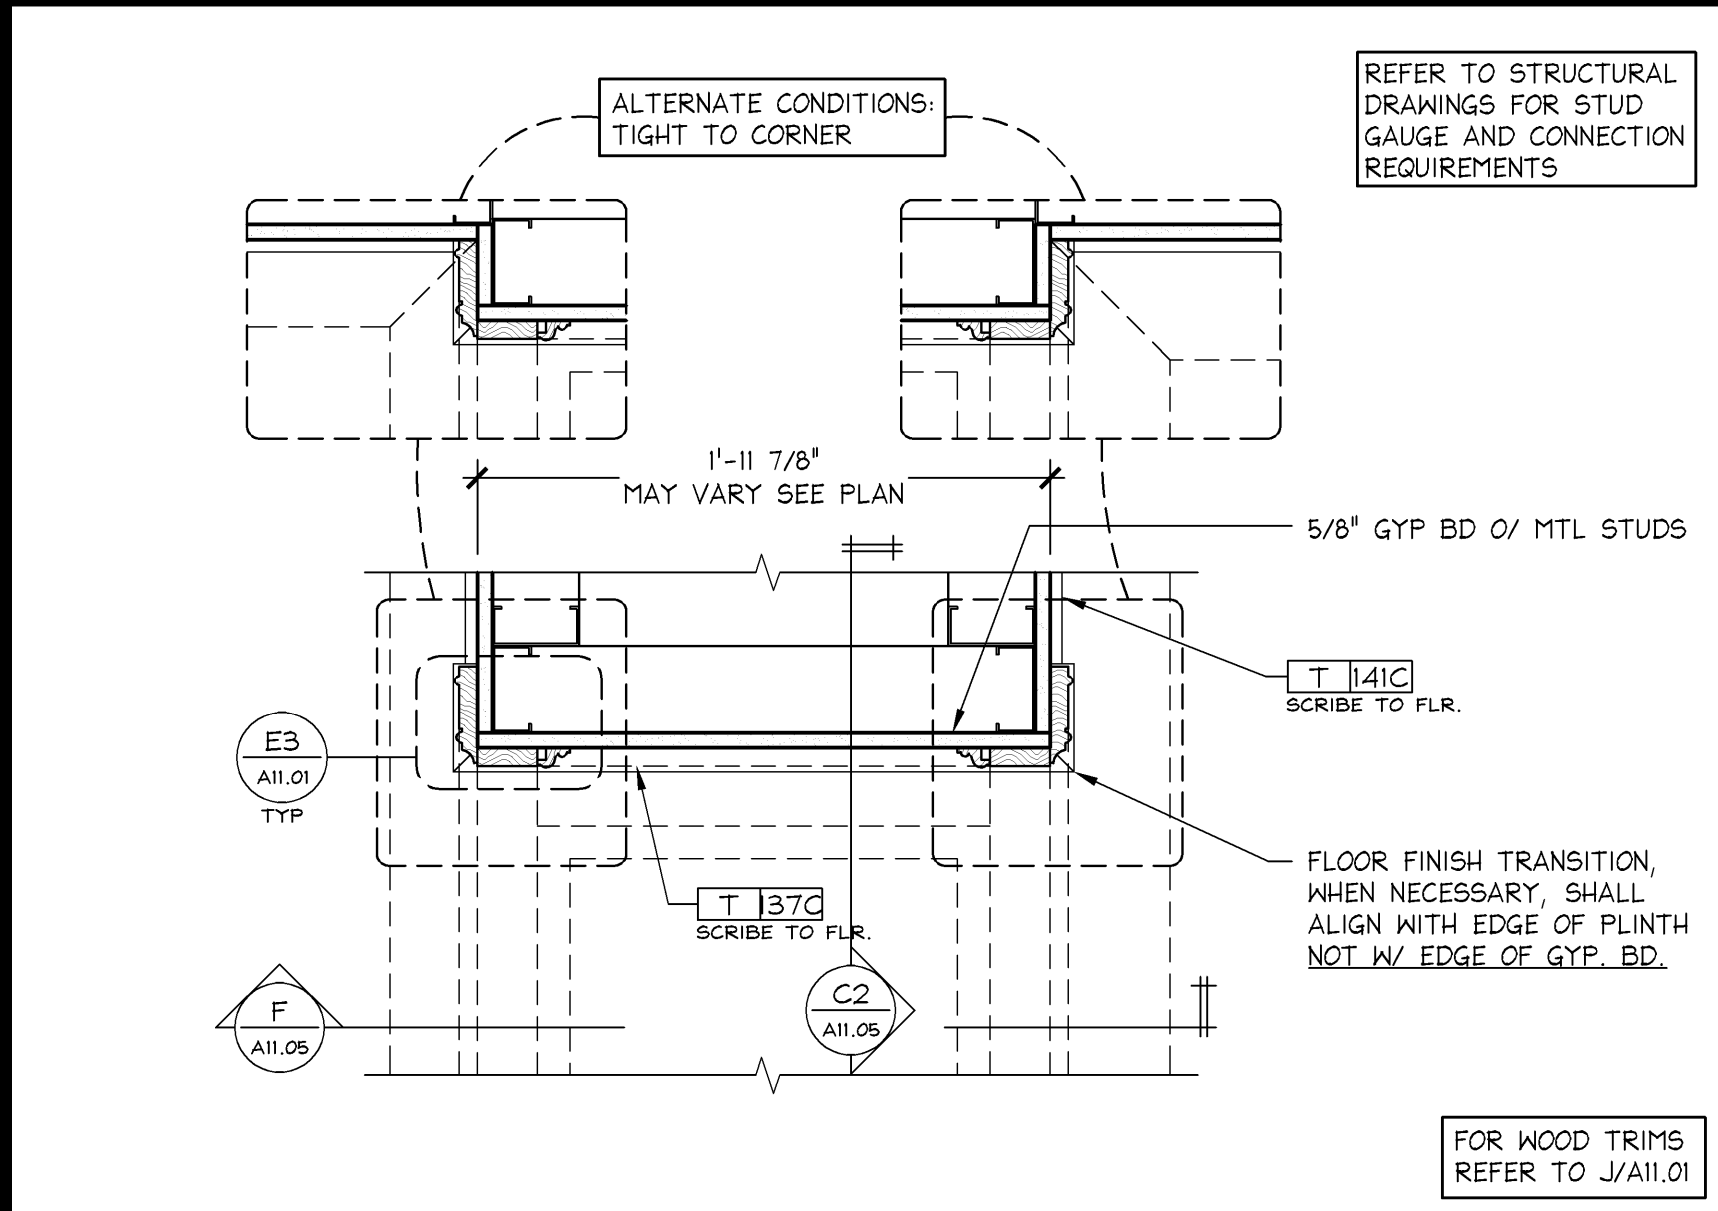


VESTIBULE TRANSITION PLAN SECTION	1 1/2" = 1'-0"	E
	05D-A1105-E00-DETL	

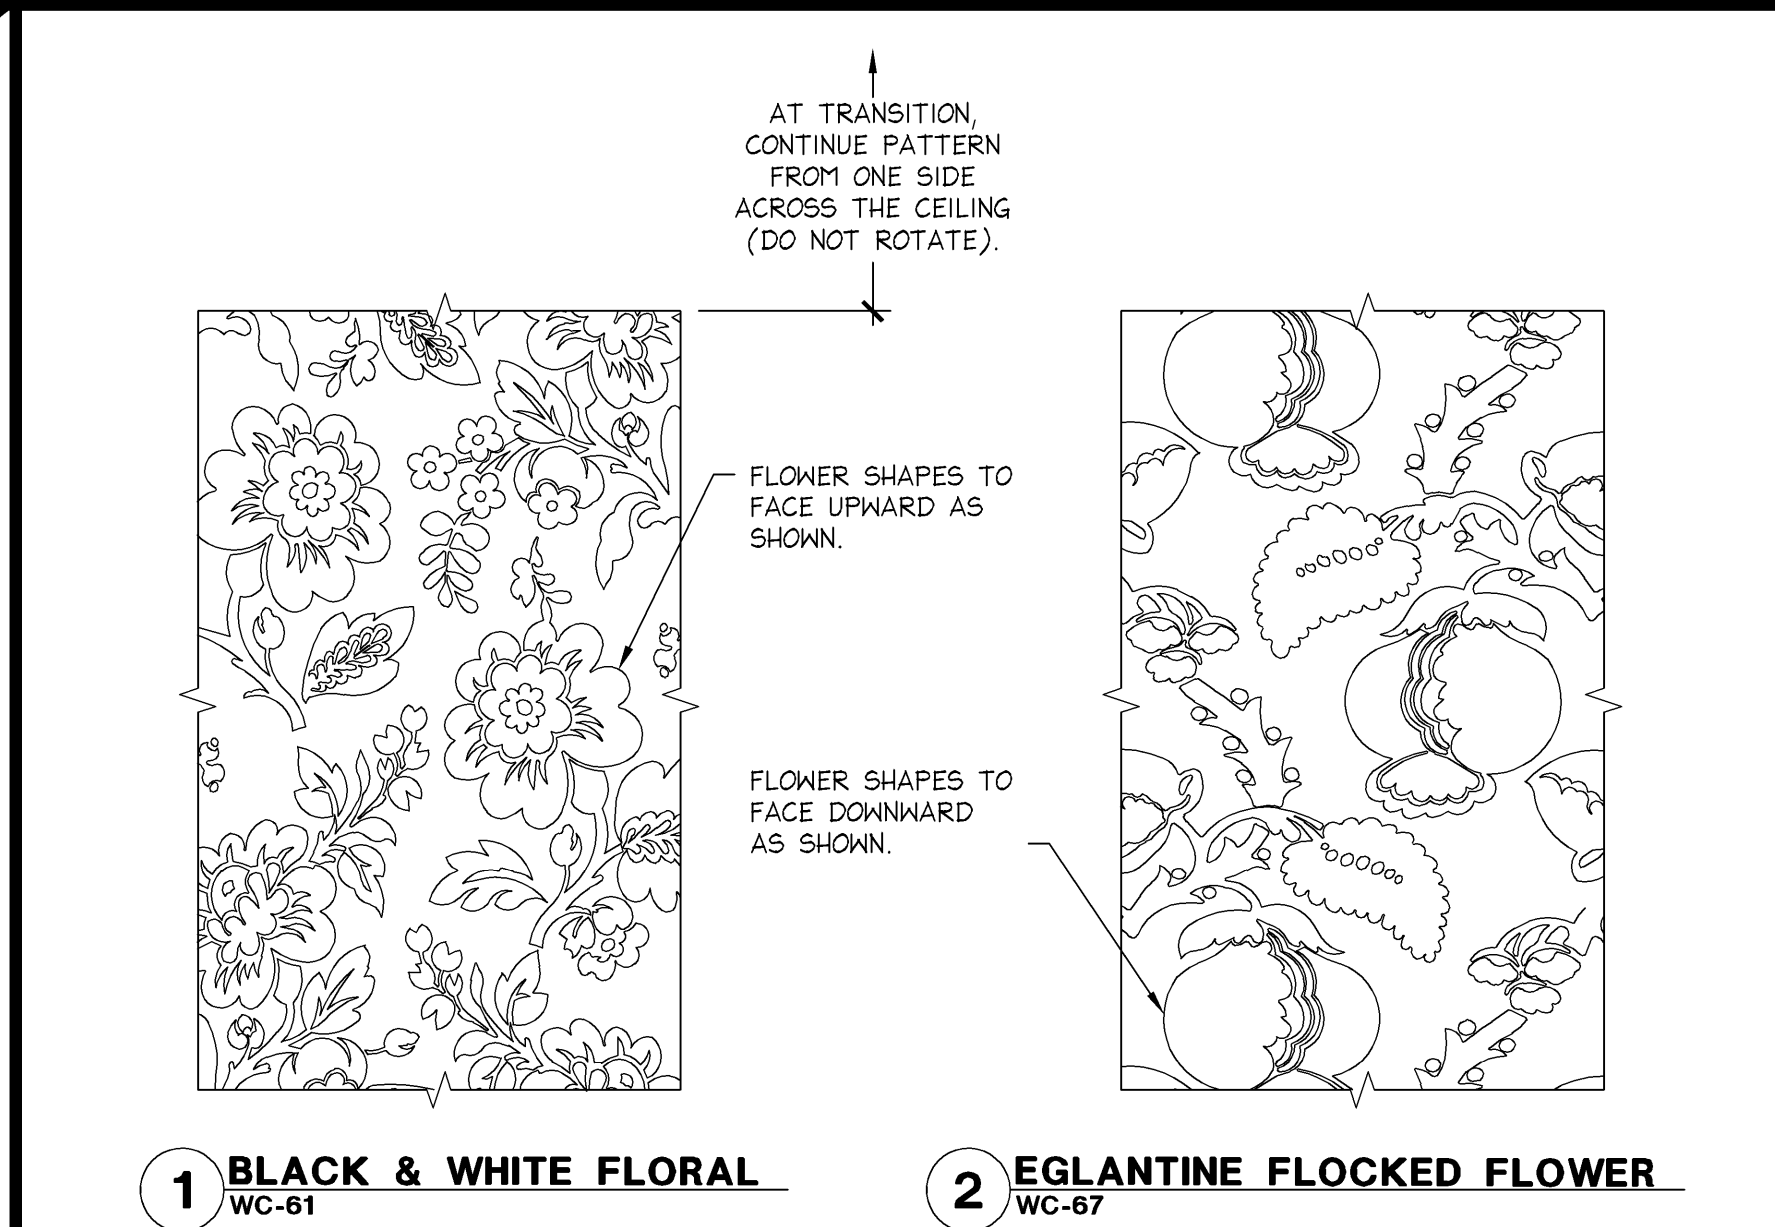

WALLCOVERING ORIENTATION DETAIL	N.T.S.	D 04 04 14
	05D-A1105-D00-DETL	

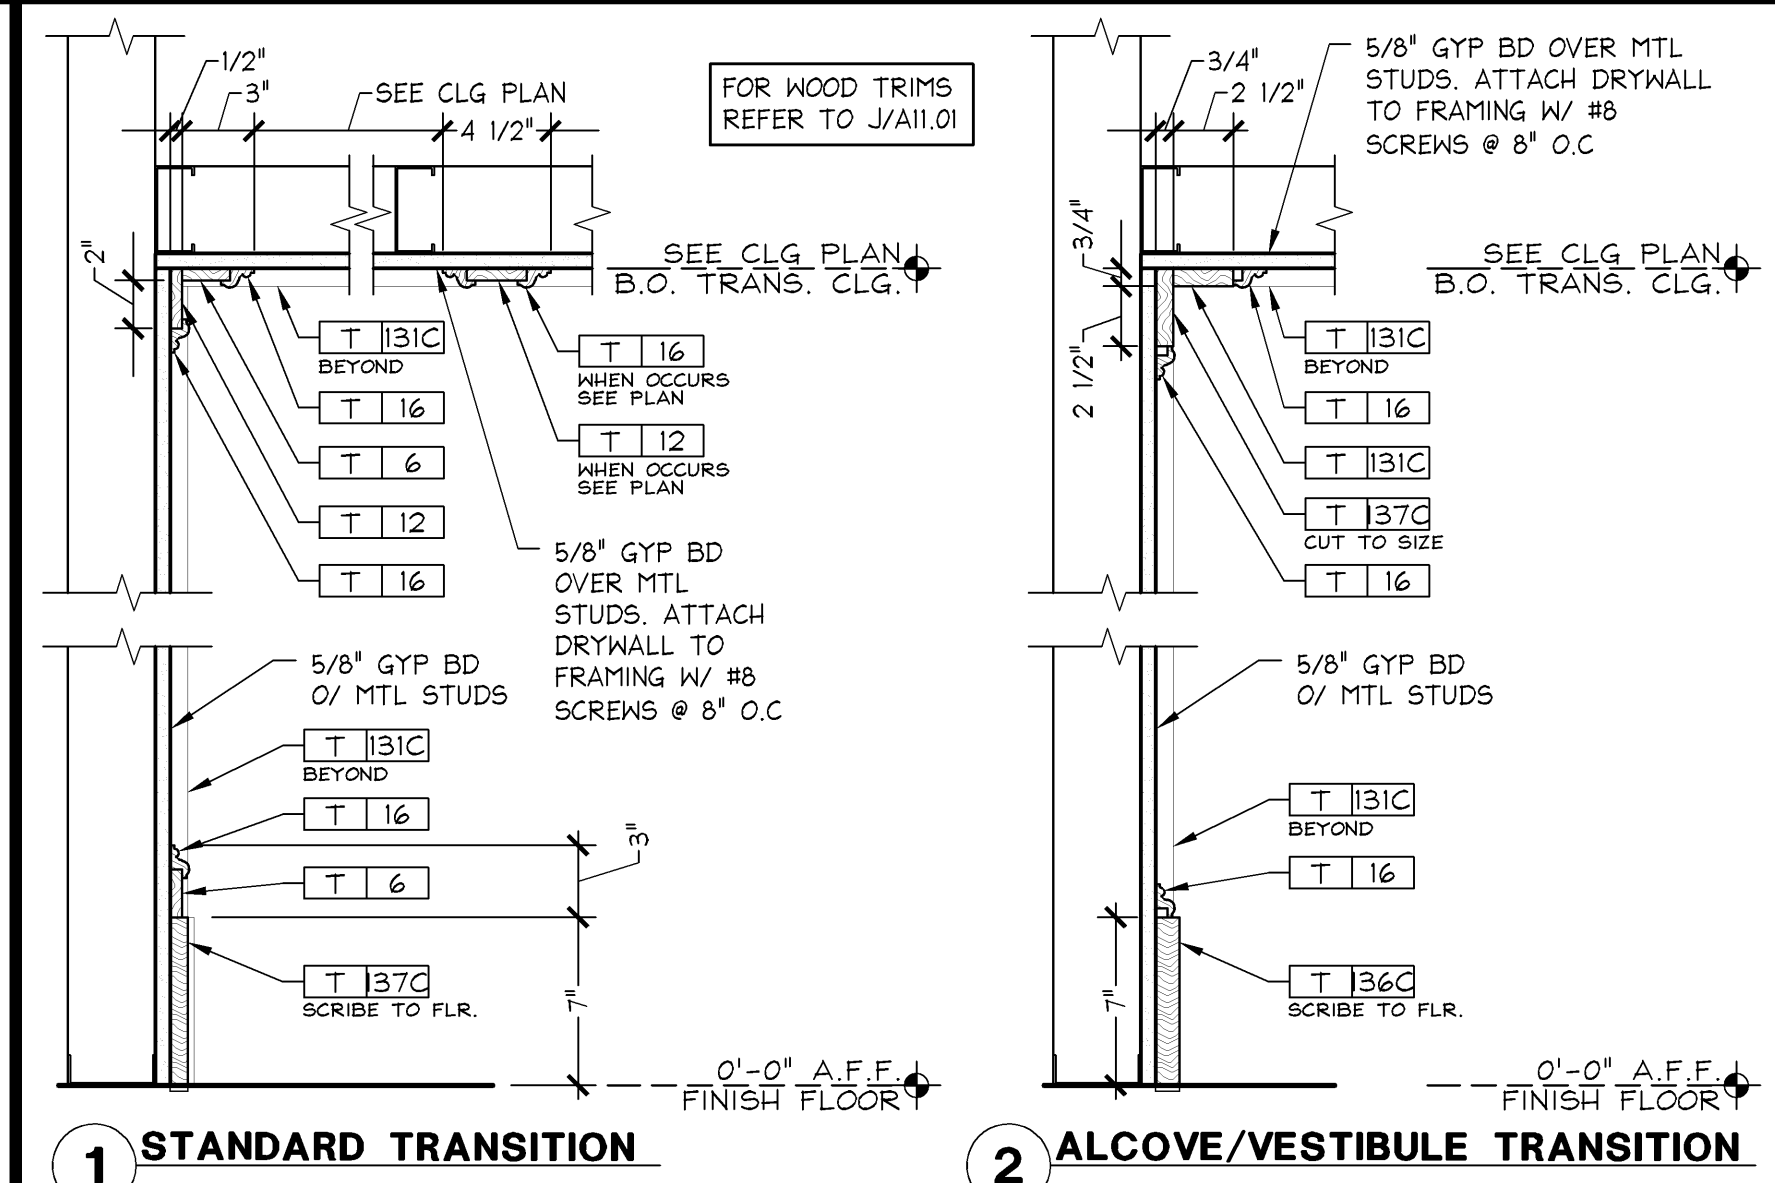

TRANSITION SECTIONS	1 1/2" = 1'-0"	C 02.21.14
	05D-A1105-C00-DETL	

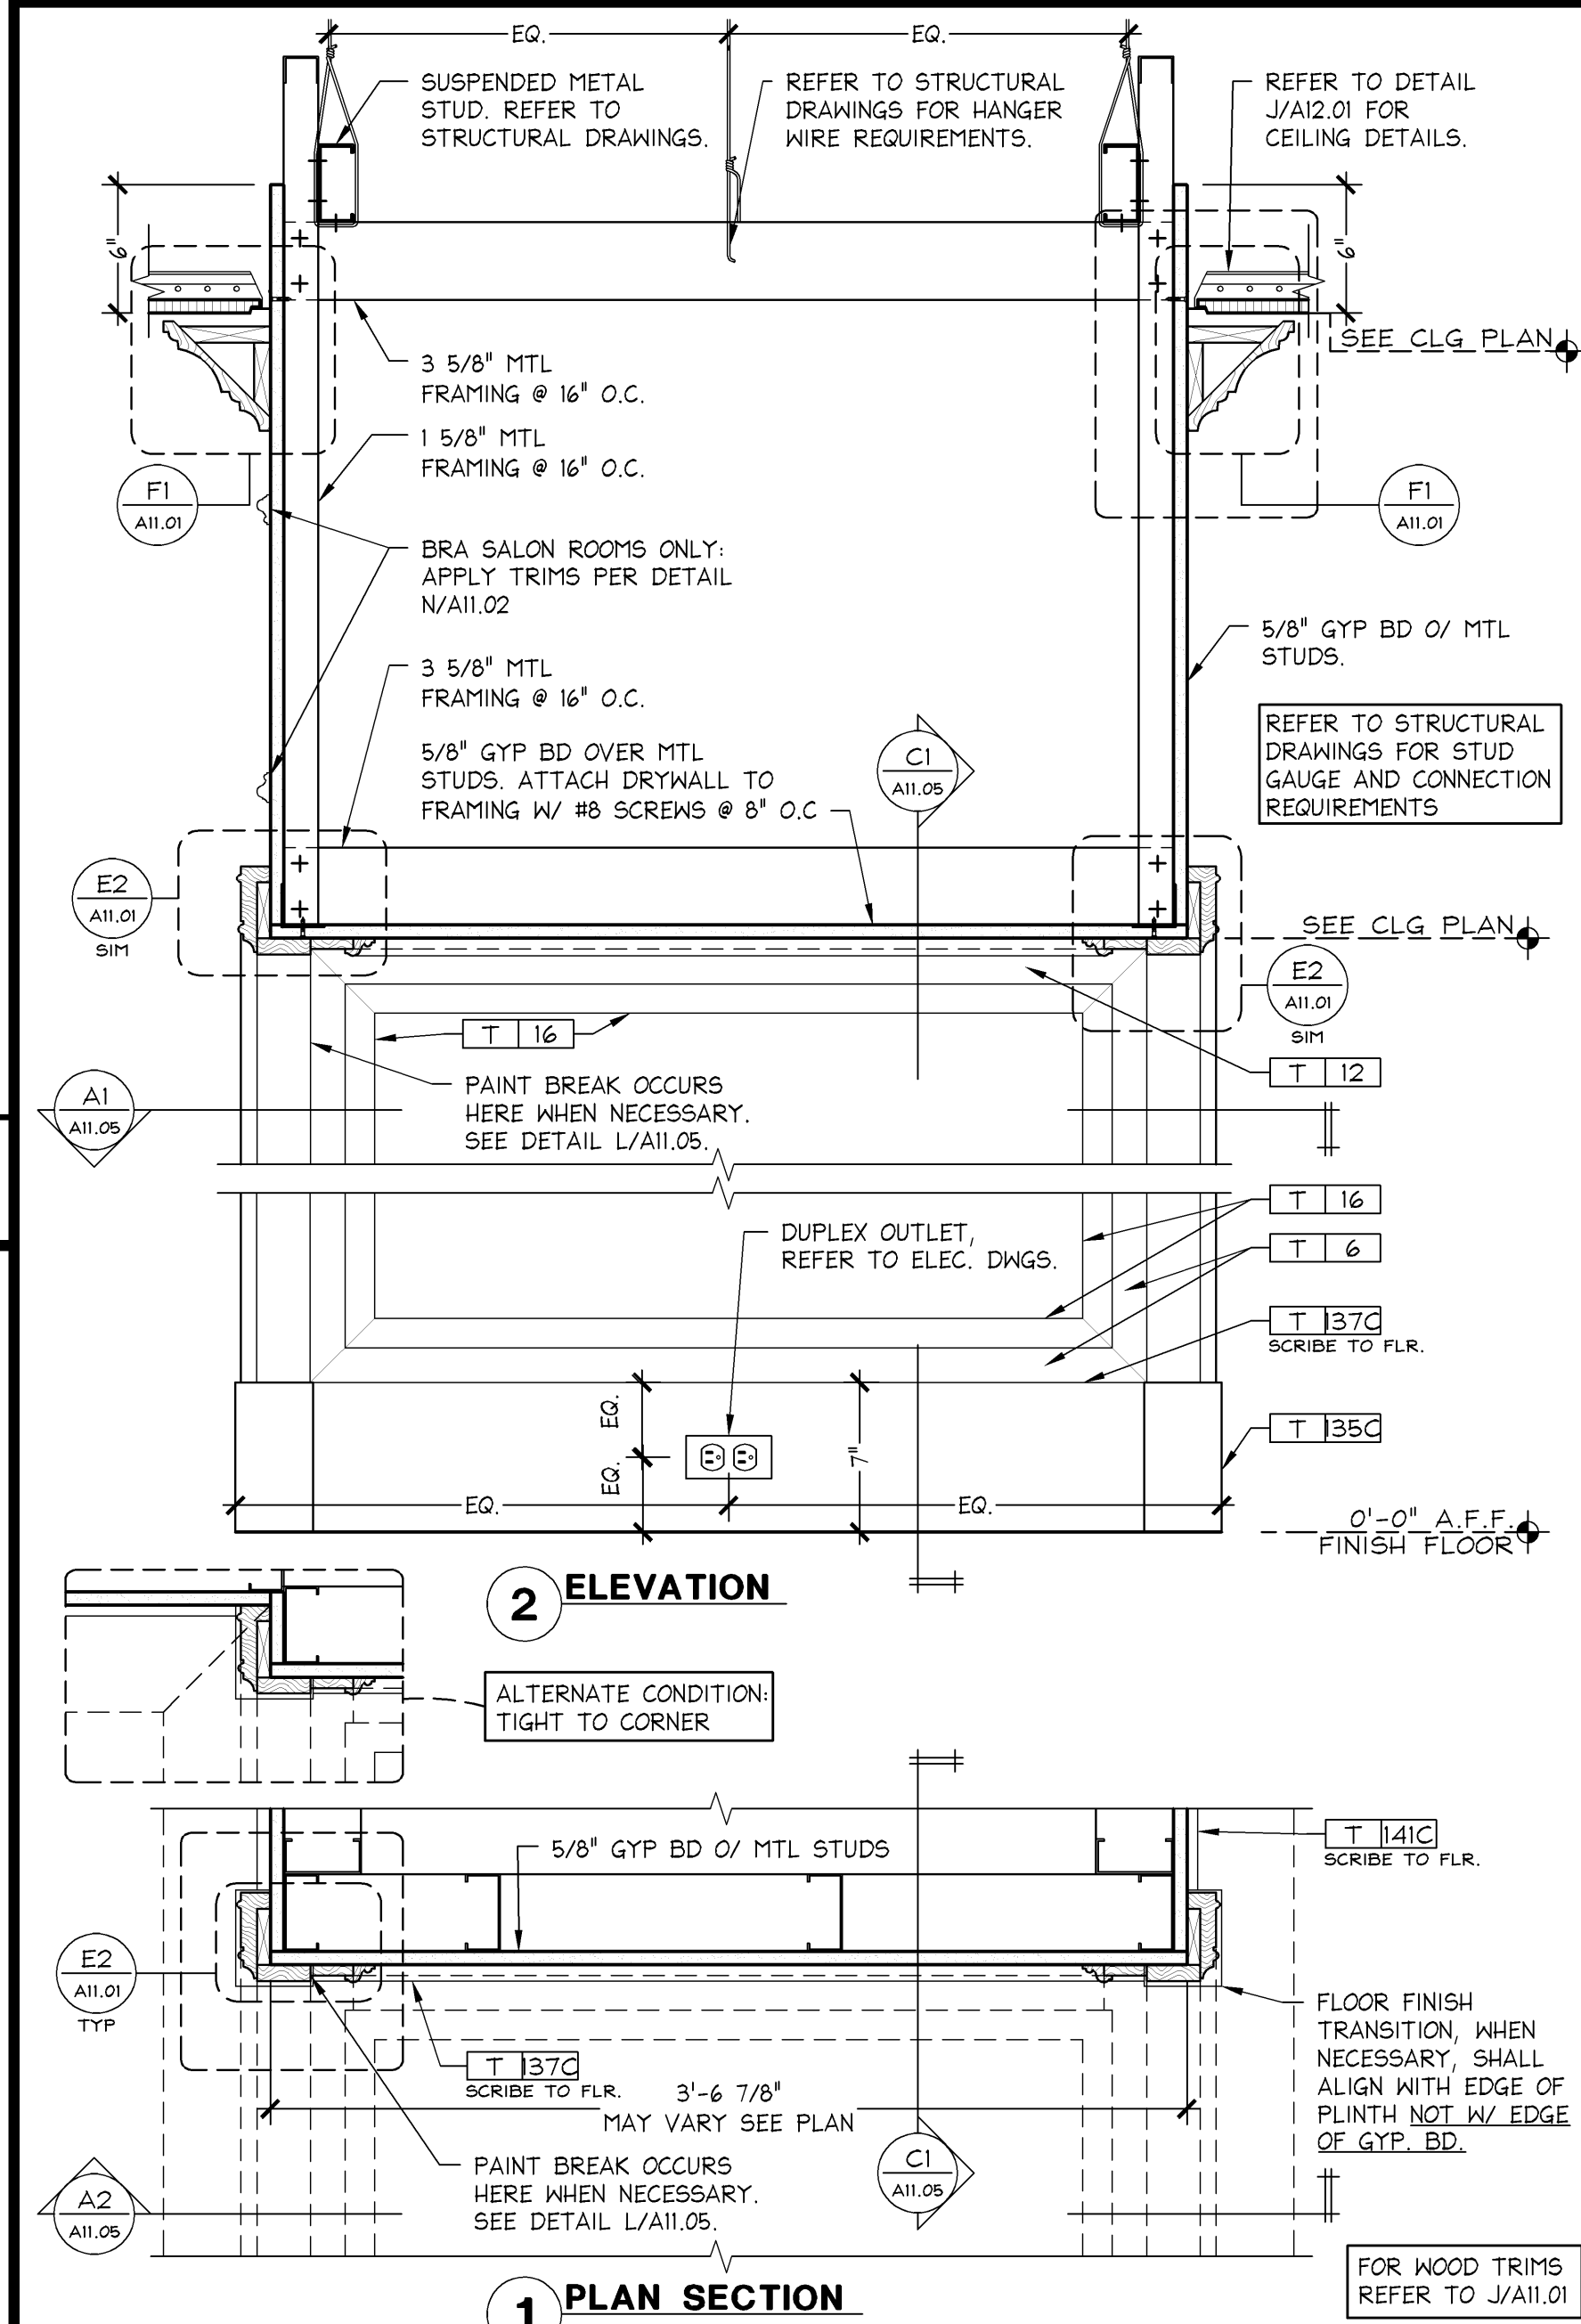

TYPICAL TRANSITION	1 1/2" = 1'-0"	A 04 04 14
	05D-A1105-A00-DETL	