

- 1 FLOOR FINISH TO TERMINATE AT FACE OF BASE. NOT AT FACE OF GYP. BD.
- 2 ANTI FATIGUE MAT PLACED ON TOP OF FLOOR FINISH.
- 3 TARGET INDICATES THE START POINT OF TILE PATTERN BASED ON CENTER OF A FULL TILE OR CENTER OF A GROUT JOINT. G.C. TO ENSURE ALIGNMENT OF GROUT JOINTS FOR TILES BETWEEN ROOMS AND TRANSITIONS AS SHOWN AND WHEN FEASIBLE, UNLESS OTHERWISE NOTED.
- 4 G.C. TO PATCH, REPAIR, OR REPLACE (E) FLOORING AS NECESSARY
- 5 FRP WAINSCOT TO ONLY BE INSTALLED AT EXPOSED WALLS. DO NOT INSTALL BEHIND PERMANENT FIXTURES (I.E. SHELVING, LOCKERS, ELECTRICAL PANELS, ETC.)
- 6 FLOORING PATTERN TO START AT CENTER OF TRANSITION ENSURING THAT PLANKS AT EDGES ARE GREATER THAN 1/2 OF A SINGLE PLANK.
- 7 FLOORING TO RUN IN DIRECTION INDICATED IN PLAN. GC TO INSTALL VAPOR BARRIER AT ALL LOCATIONS. REFER TO SPECIFICATIONS SECTION 096429 FOR INSTALLATION INSTRUCTIONS.
- 8 (N) FLOORING IN ALL VS DISPLAY WINDOWS INV #70984 STONE SOURCE
- 9 (N) FLOORING INV #70983 STONE SOURCE
- 10 (N) HOT PINK CARPET INV #66546 ATLAS
- 11 ROTATE CARPET TILES ONE QUARTER TURN FROM ADJACENT TILE.
- 12 SEE DETAIL D/A11.7 FOR WALLCOVERING ORIENTATION.

VSL DISPLAY WINDOWS

WALLS	P-58(N)
TRIM/BASE	P-58(N)
FLOORING	FC-73R(N)

NOTE:
G.C. TO APPLY PRIMER BEHIND PAINT STENCILS REFER TO SPECIFICATIONS SECTION 099000 SUBSECTION O FOR SPECIAL INSTRUCTIONS

NOTE: (P-29 PAINT)
FOR ALL PINK SALES AREA WALLS, WAINSCOT, TRIM, AND BASE PAINTING REFER TO SPECIFICATIONS SECTION 099000 SUBSECTION P FOR SPECIAL INSTRUCTIONS TO ACHIEVE THE REQUIRED FINISH

NOTE:
FOR PAINTING TRIM, BASE, AND PRIMED MDF PANELS IN THE BRA SALON AND FITTING ROOM AREAS, THE G.C. SHALL CREATE A LIGHT BRUSH STROKE EFFECT. THIS SHALL MATCH EXACTLY THE BRUSH FINISH THAT IS PROVIDED BY THE VENDOR ON THE BRA SALON TRANSITION PANEL (FAUX DRAWERS), AND THE FITTING ROOM DOOR LEAVES.


NOTE:
HATCHED AREA INDICATES AREA NOT INCLUDED IN SCOPE. G.C. TO VERIFY ALL FIXTURES ARE IN GOOD WORKING CONDITION AND TOUCH UP FINISHES AS NECESSARY.

REFER TO A/A05.1 FOR FINISH TERMINATION CLARIFICATION AT TRANSITIONS

FLOOR AND WALL FINISH PLAN KEYNOTES

- 1. G.C. TO TOUCH UP EXISTING AREAS AS NECESSARY.
- 2. ENGINEERED WOOD FLOORING LAYOUT TO START IN CENTER OF ROOM, TRANSITION, OR DISPLAY WINDOW WITH FULL BOARDS. TYP. AS INDICATED BY HATCHED CIRCLE. NO PERIMETER BOARD SHOULD MEASURE LESS THAN HALF THE WIDTH OF ONE BOARD IN ANY DIRECTION. LAYOUT APPLIES TO ALL ROOMS, U.O.N.
- 3. TILE LAYOUT TO START IN CENTER OF ROOM W/FULL TILE(S). TYP. NO PERIMETER TILE SHOULD MEASURE LESS THAN HALF THE WIDTH OF ONE TILE IN ANY DIRECTION. LAYOUT APPLIES TO ALL ROOMS, U.O.N.
- 4. HATCHED TILE INDICATES START LAYOUT IN CENTER OF TRANSITION, PORTAL OR DISPLAY W/ FULL TILE(S). NO PERIMETER TILE SHALL MEASURE LESS THAN HALF THE WIDTH OF A TILE IN ANY DIRECTION.
- 5. AT ALL TRANSITIONS EXCEPT BETWEEN PINK ROOMS, ALIGN THE OUTSIDE EDGE OF THE TILES W/ FACE OF THE BASE, NOT GYP.BD.
- 6. ALL TILE GROUT JOINTS TO BE 1/16" WIDE U.O.N.

FLOOR AND WALL FINISH PLAN GENERAL NOTES

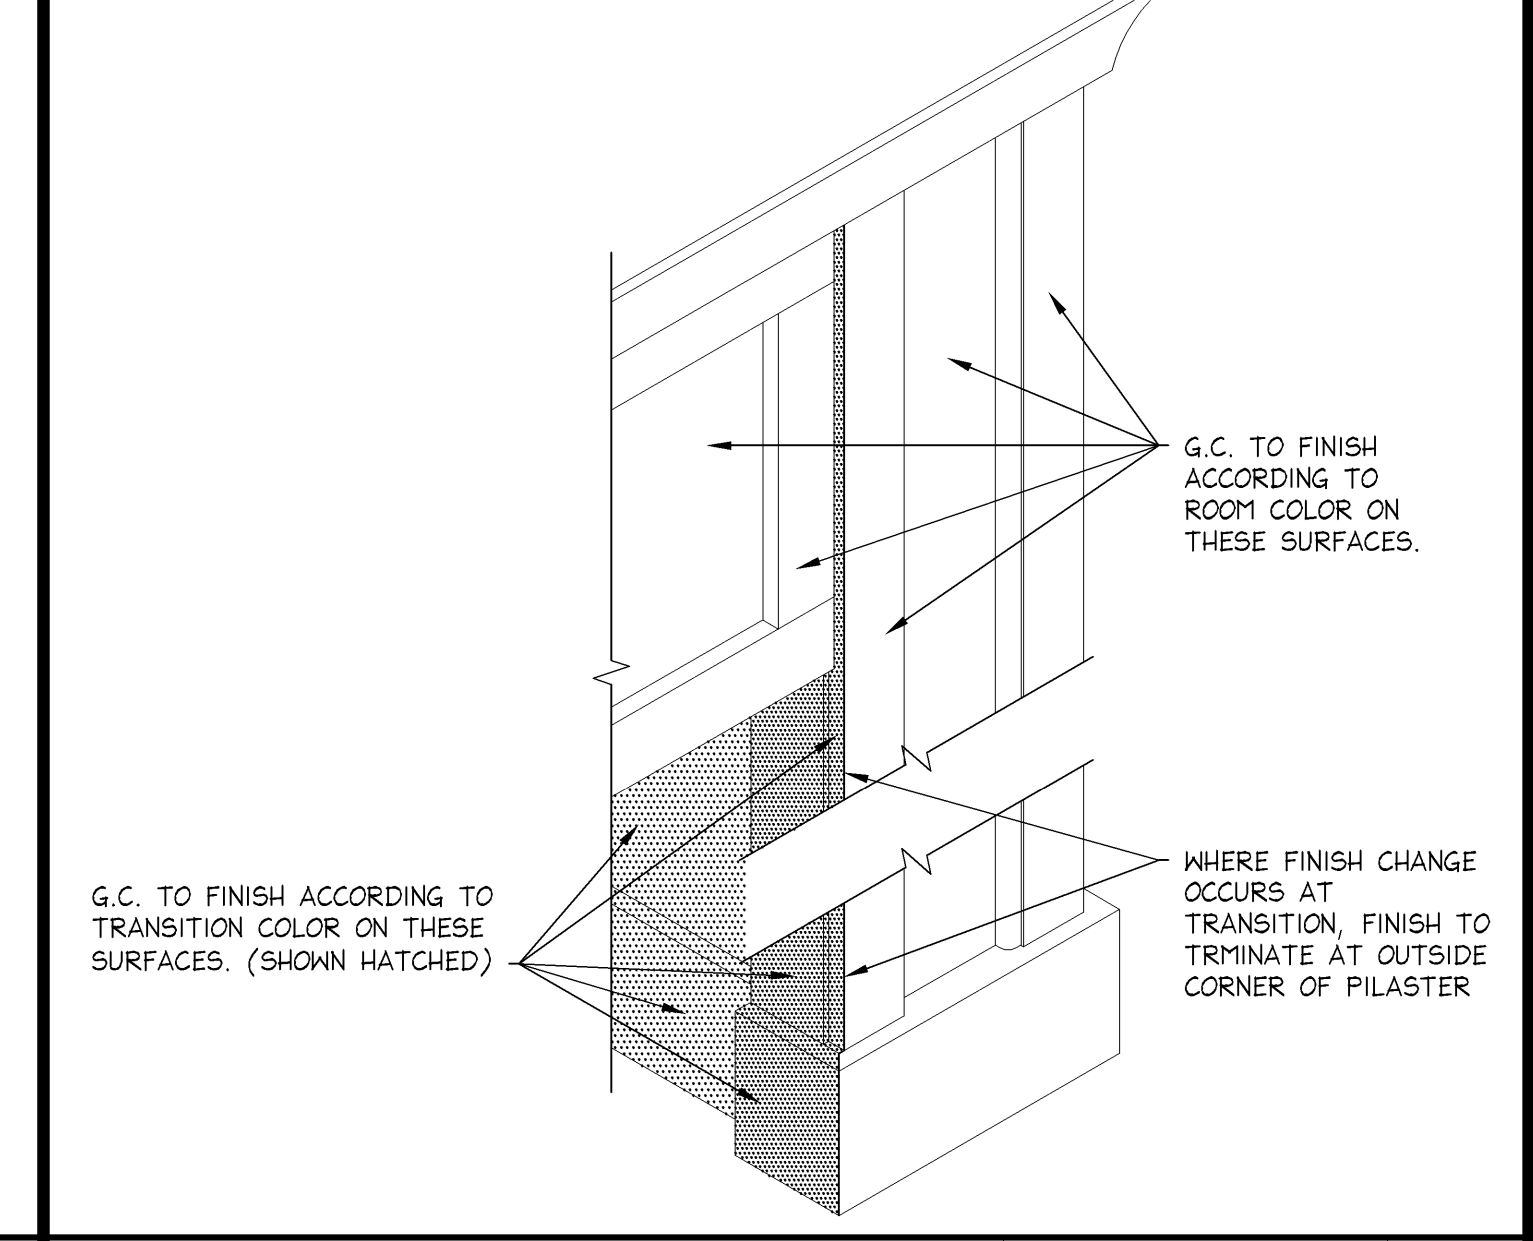

FINISH LOCATION AT TRANSITION

Stantec
Stantec Architecture Inc.
1383 N. McDowell Blvd., Suite 250
Petaluma, CA U.S.A. 94954
Tel. 707.765.1660 Fax. 707.765.9908
www.stantec.com

Limitedbrands

LIMITED STORE PLANNING, INC.
d/b/a STORE DESIGN & CONSTRUCTION
Three Limited Parkway • Columbus, Ohio 43230
Telephone: 614.415.7000 • Fax: 614.415.7349

PROJECT INFORMATION:
010500485
VICTORIA'S SECRET
CAROLINA PLACE
11025 CAROLINA PLACE PKWY
SPACE B-11
PINEVILLE, NC 28134

REFRESH PACKAGE:
NMA/ANGELS
00059286
A/E PROJECT #:

SCOPE:
DESIGN TYPE:
LSD&C PROJECT #:

REVISIONS:

REQUIRED BY: DATE:

ELITE CONSTRUCTION GROUP
LAKE JACKSON, TX
PHONE: 979-285-0712
NOTE: THESE PRINTS HAVE BEEN REDUCED BY 50 PERCENT SCALE WILL BE 50 PERCENT OF WHAT IS NOTED ON PLANS

DATE ISSUED: 9/26/14
DESIGNED BY: KW
DRAWN BY: CW
CHECKED BY: DB

FLOOR AND WALL FINISH PLAN

DRAWING NUMBER:
A05.1