




PINK BULB LETTER INSTALLATION 1" = 1'-0" S 02.21.14

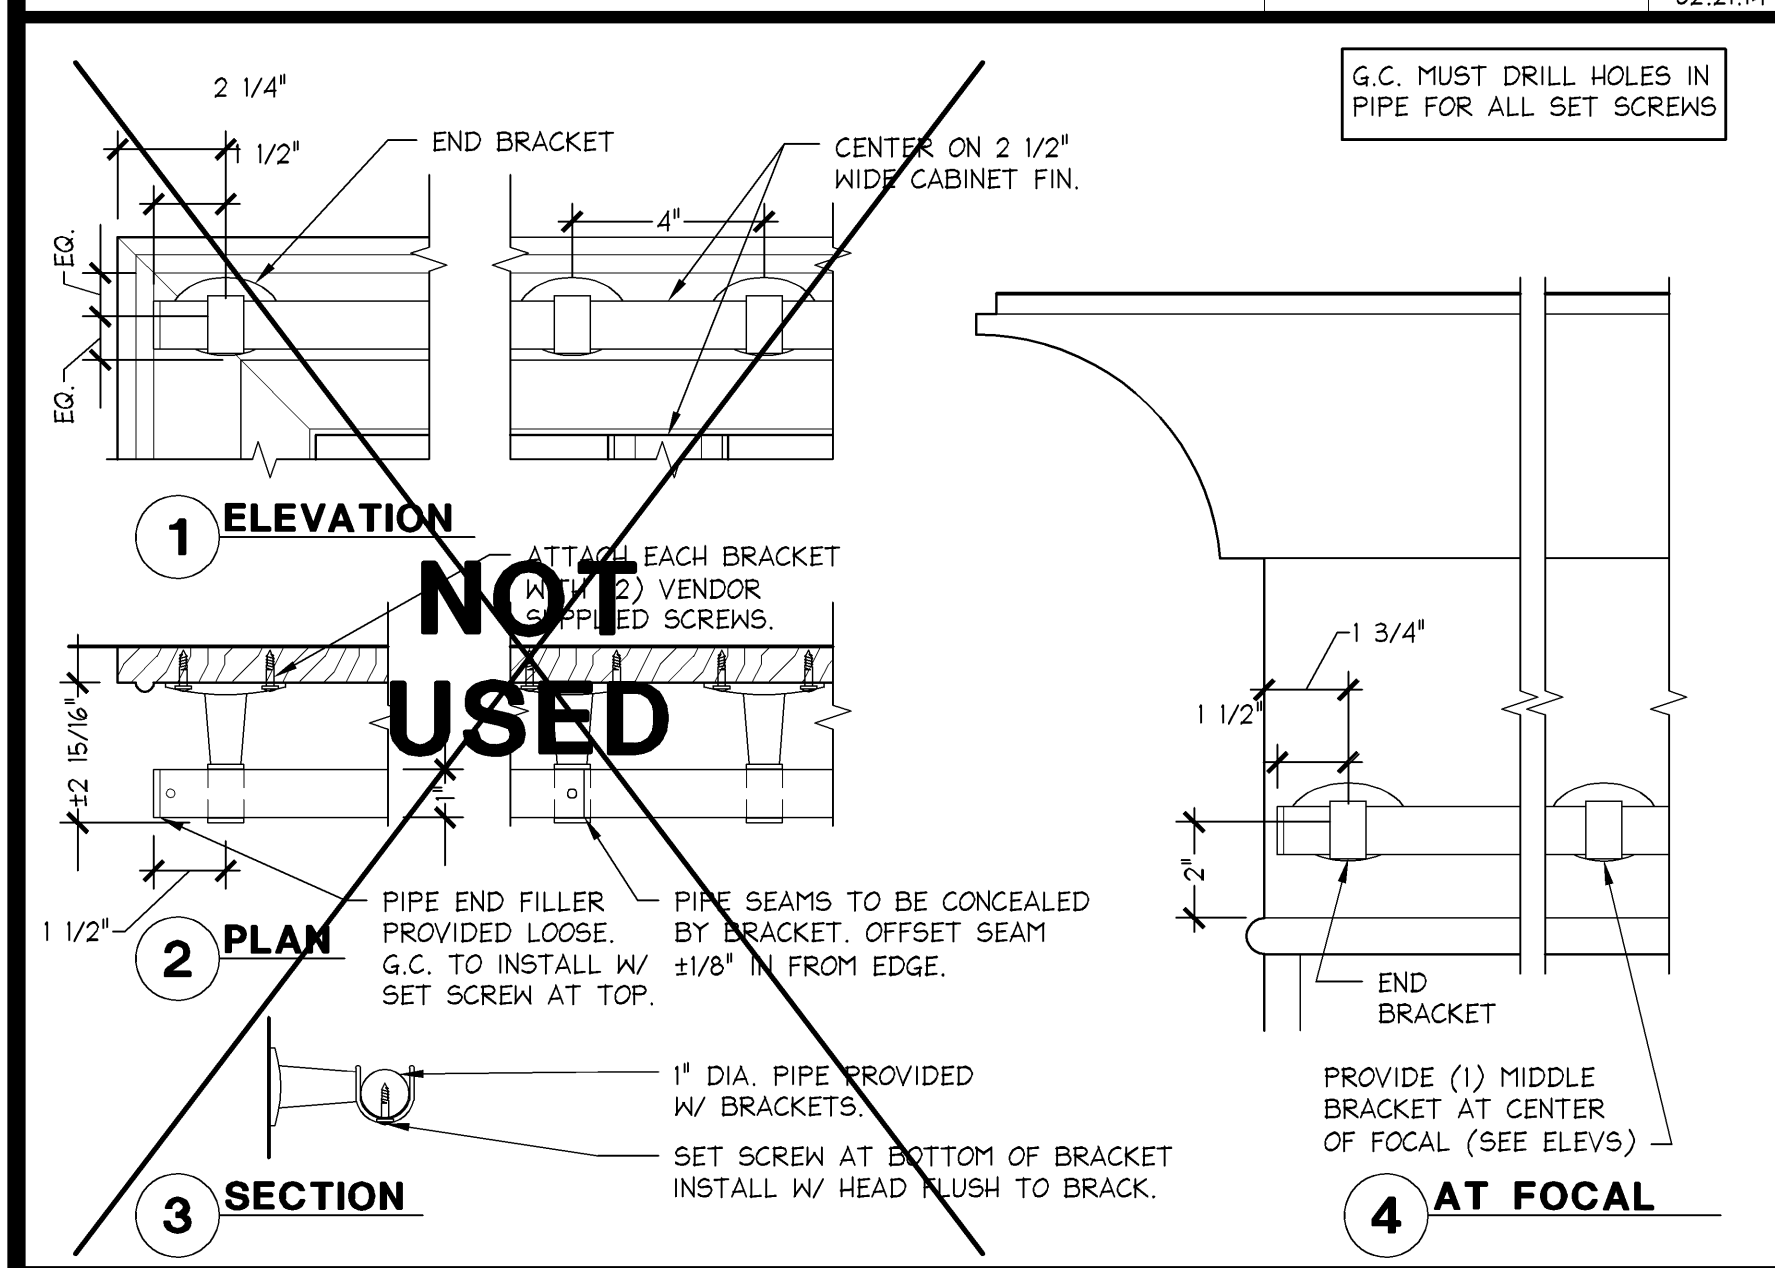


LADDER RAIL DETAIL 3" = 1'-0" R 05D-A1001-R00-DETL 02.21.14

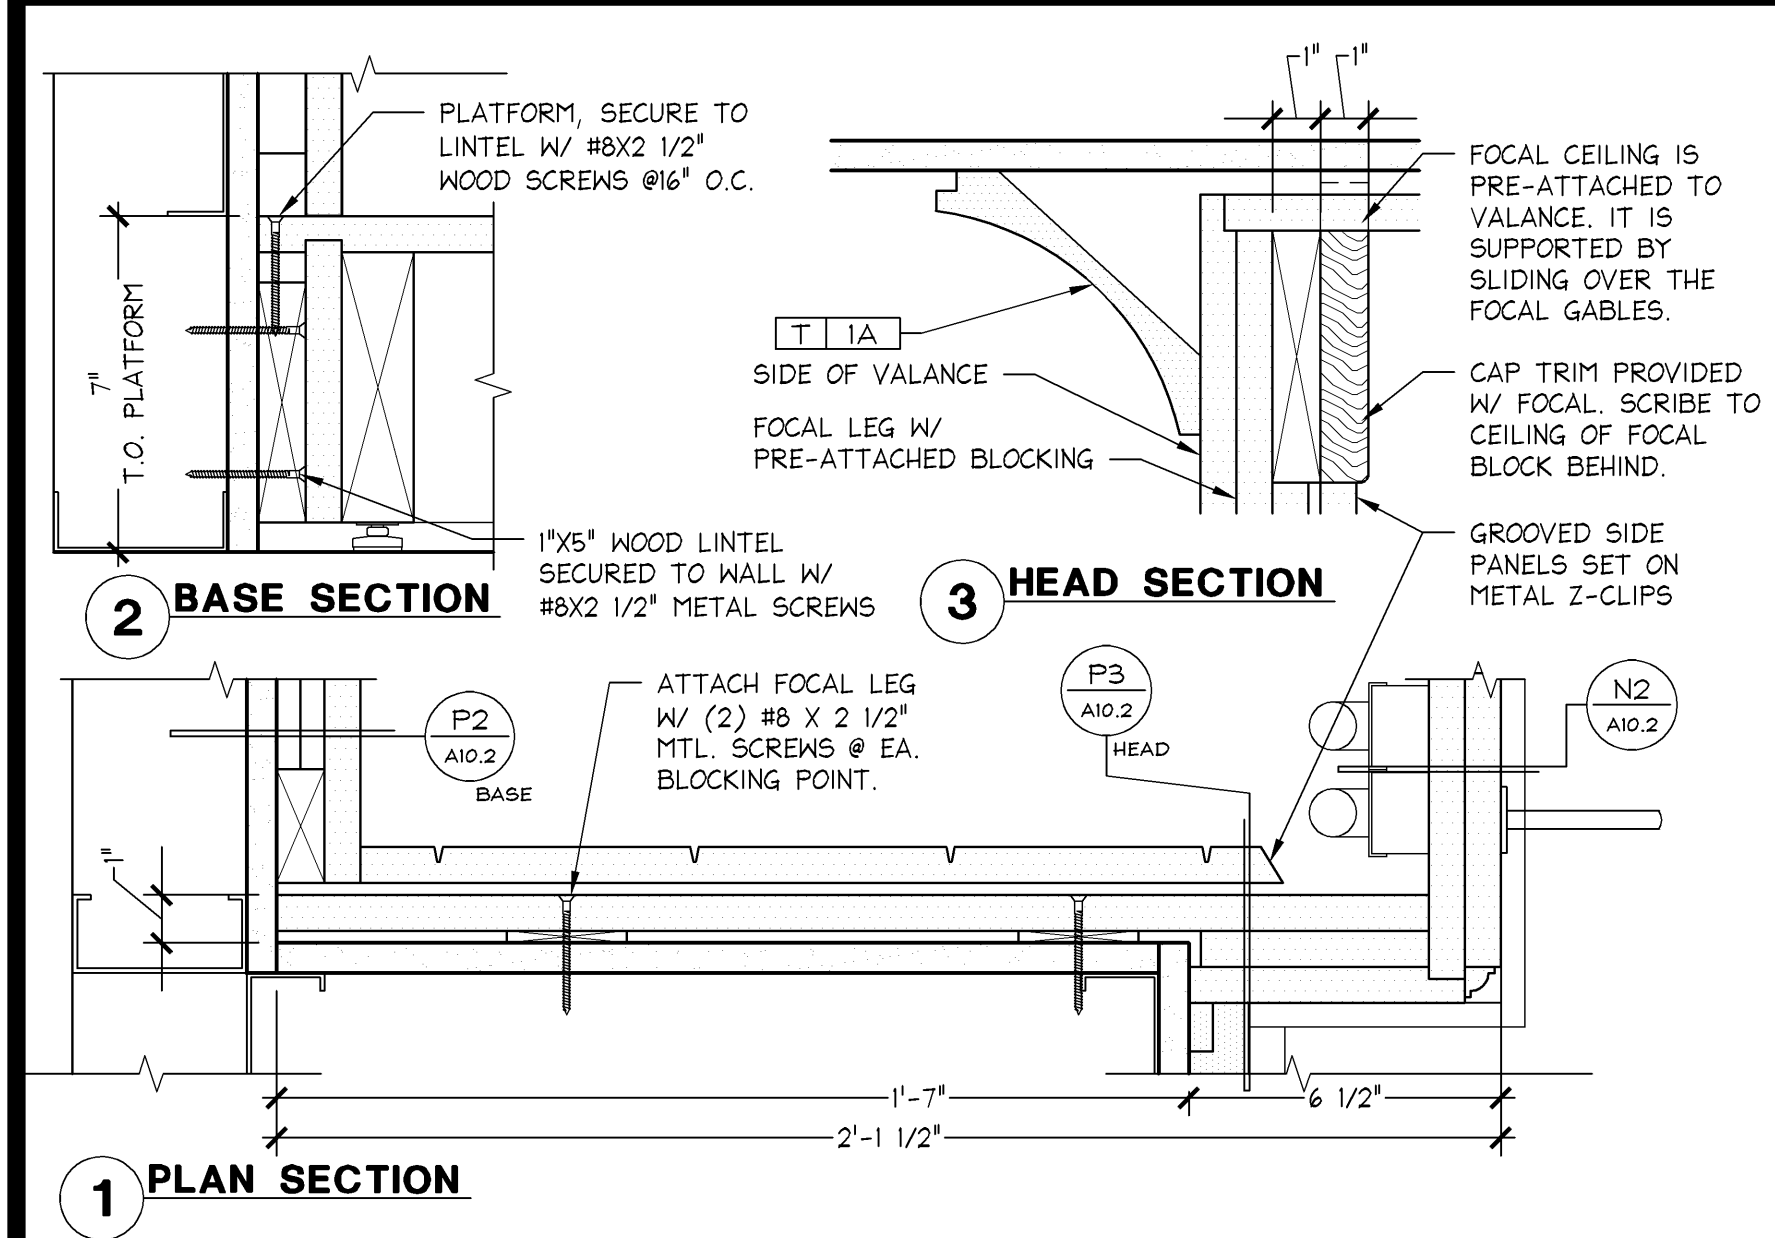


PINK FOCAL SIDE PANEL ATTACHMENT 3" = 1'-0" P 02.21.14

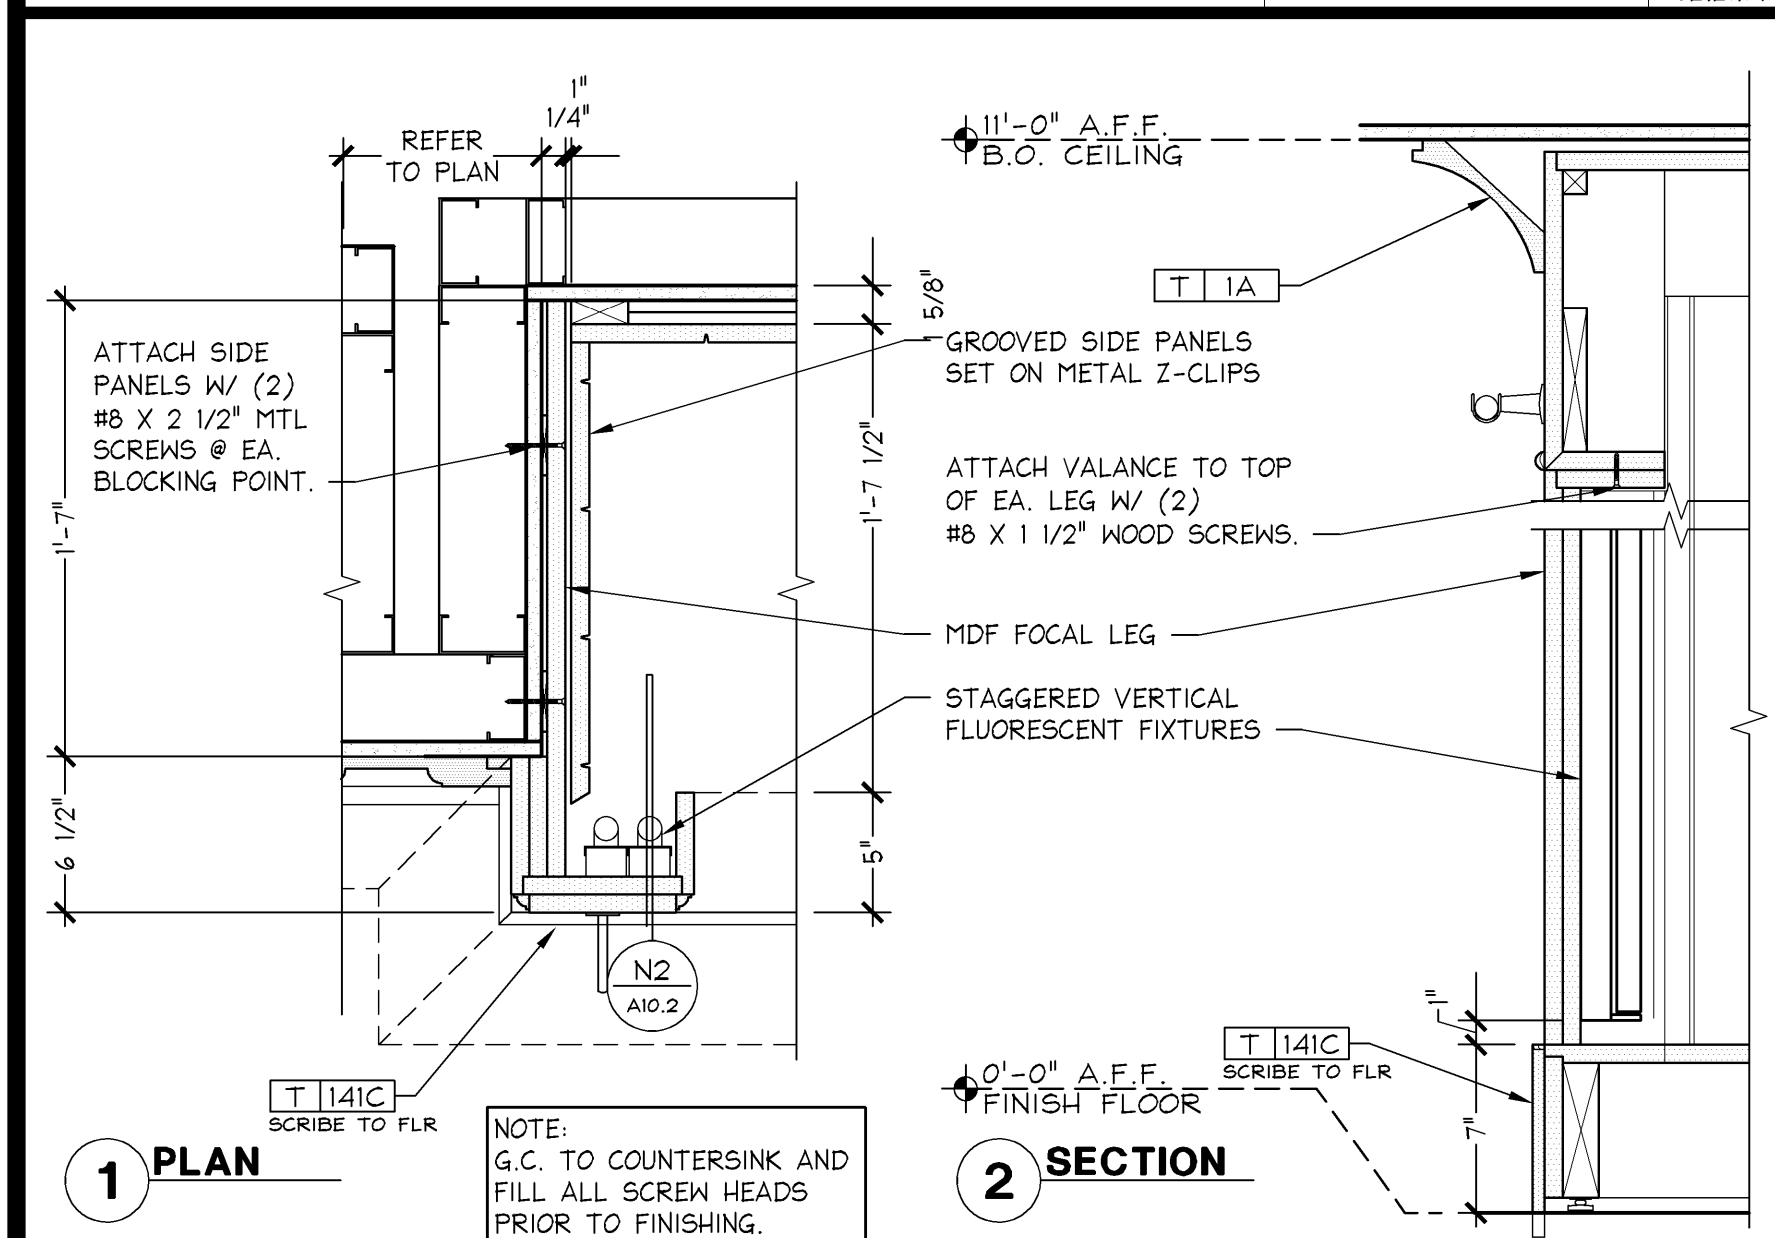


PINK FOCAL CABINET LEG SECTION 1 1/2" = 1'-0" N 02.21.14

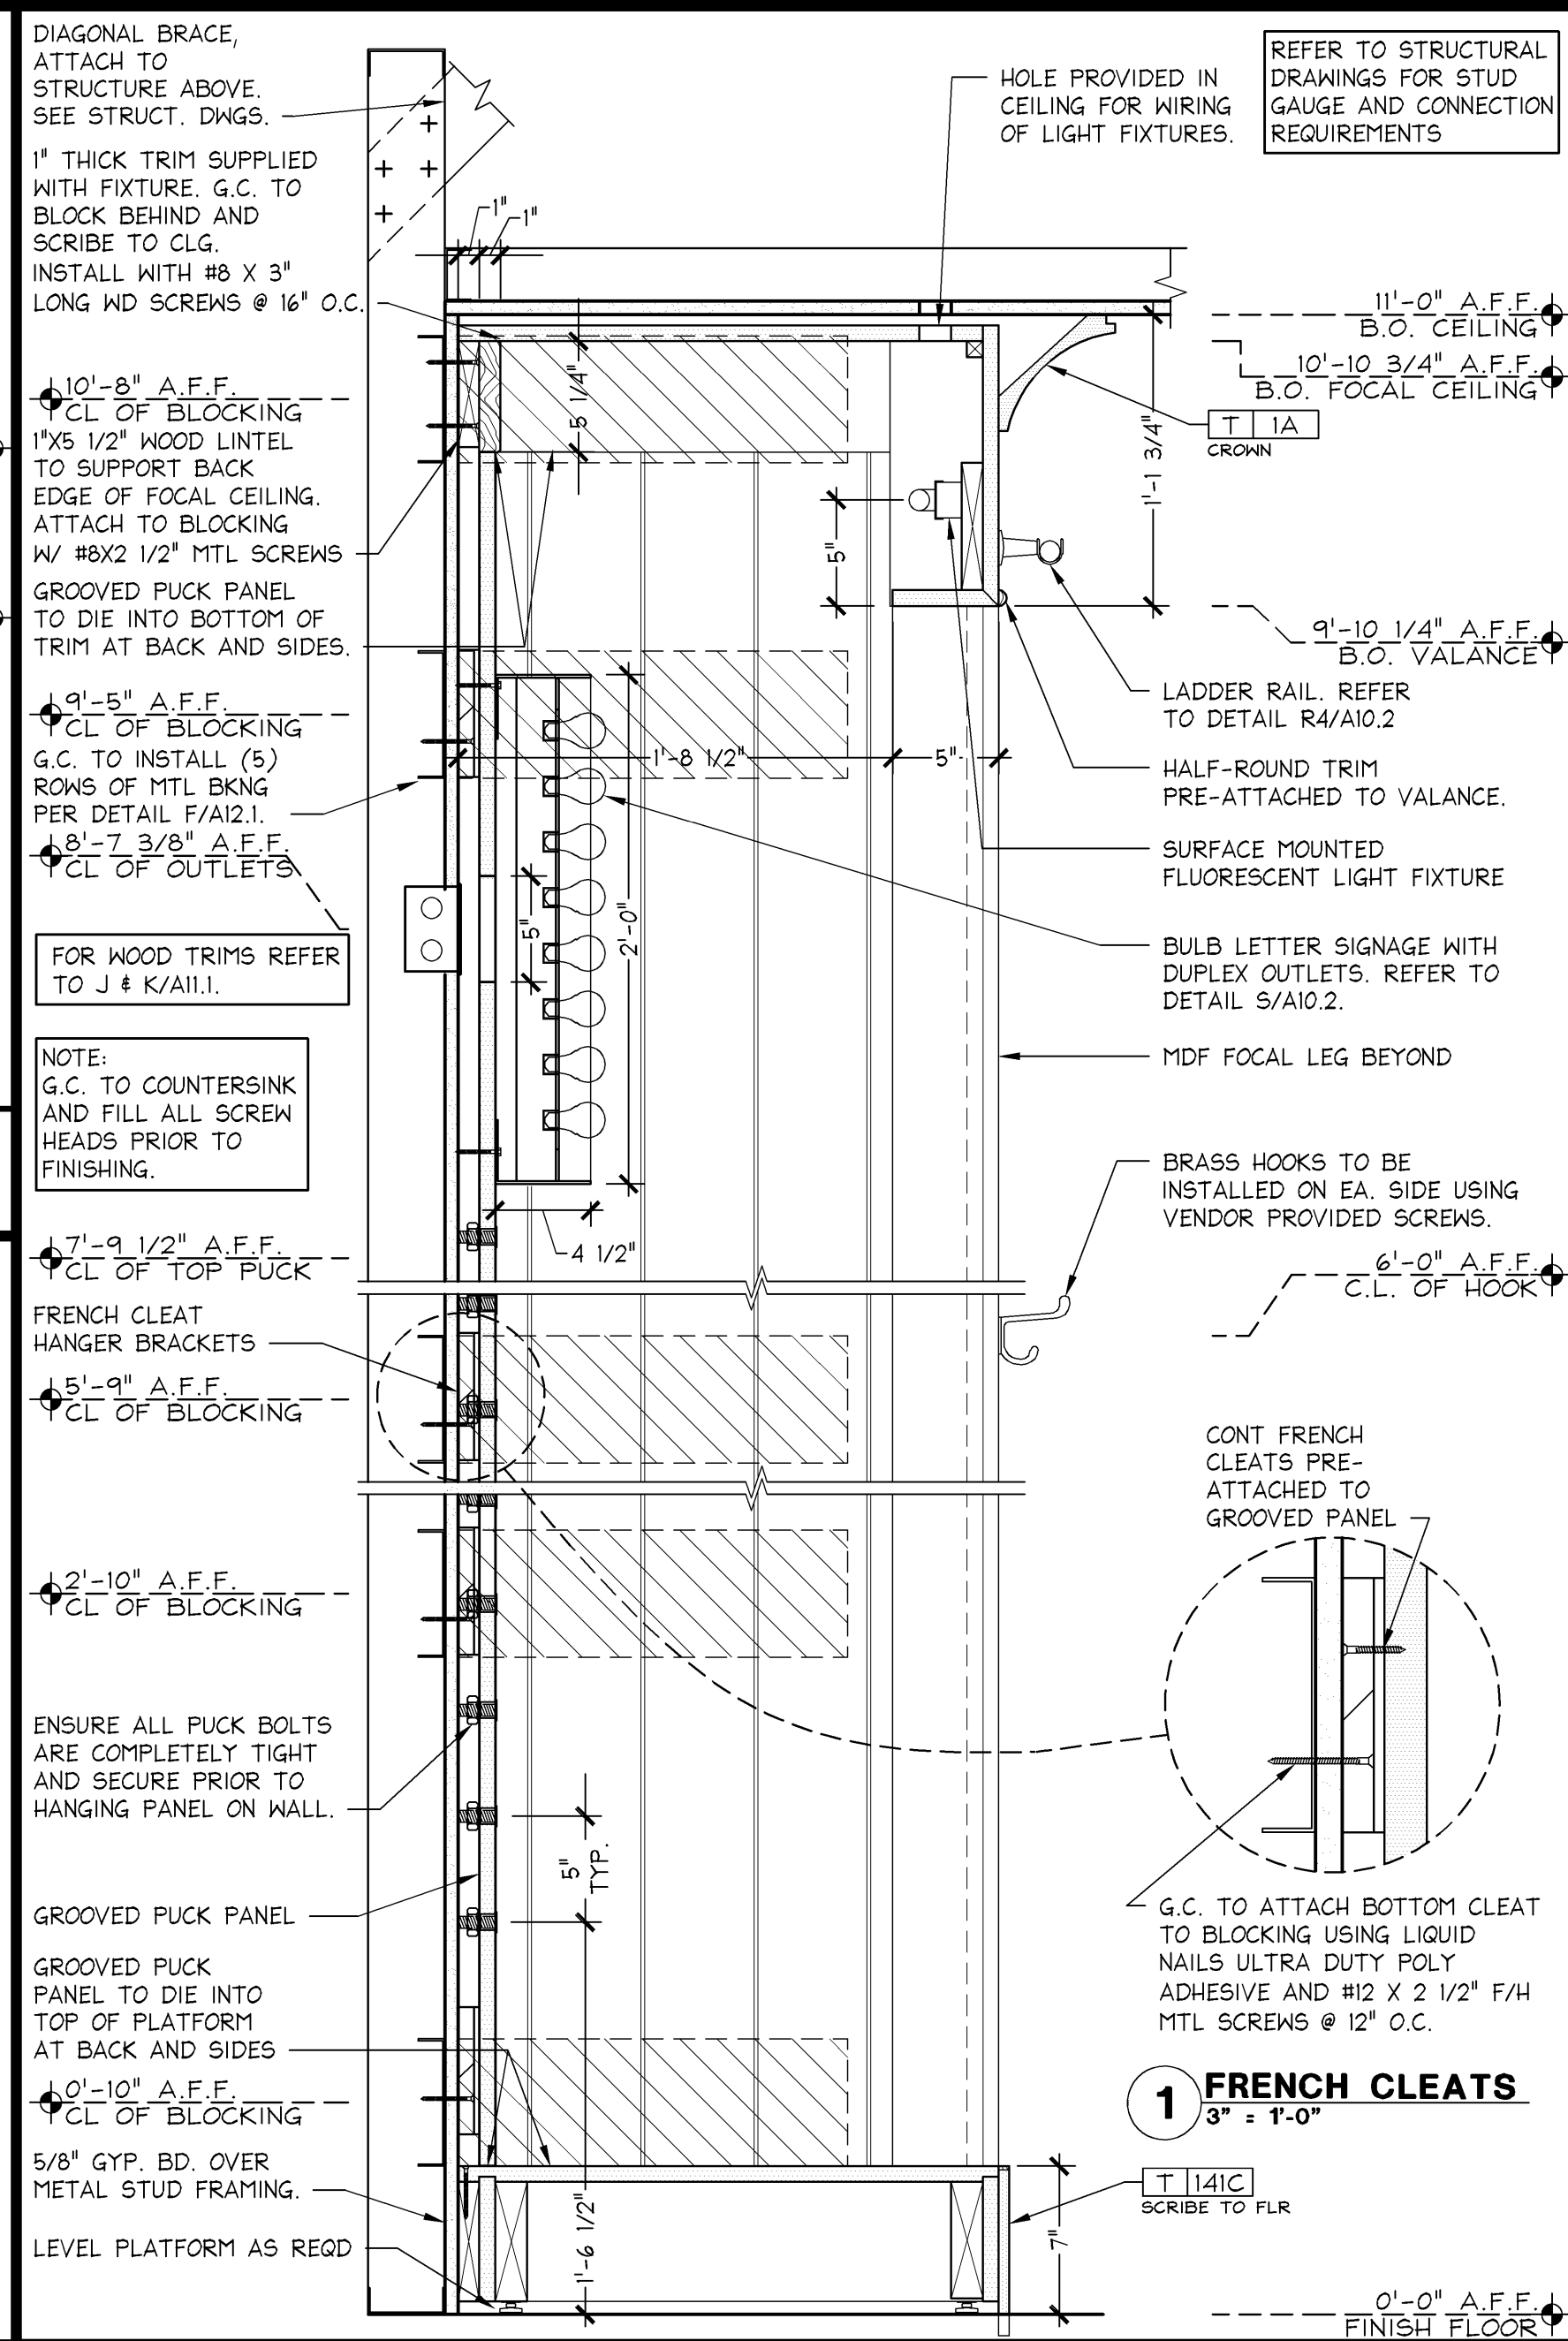


PINK FOC W/ PLATFORM & LOW PUCKS SECTION W/ BULB SIGN 1 1/2" = 1'-0" L 02.21.14

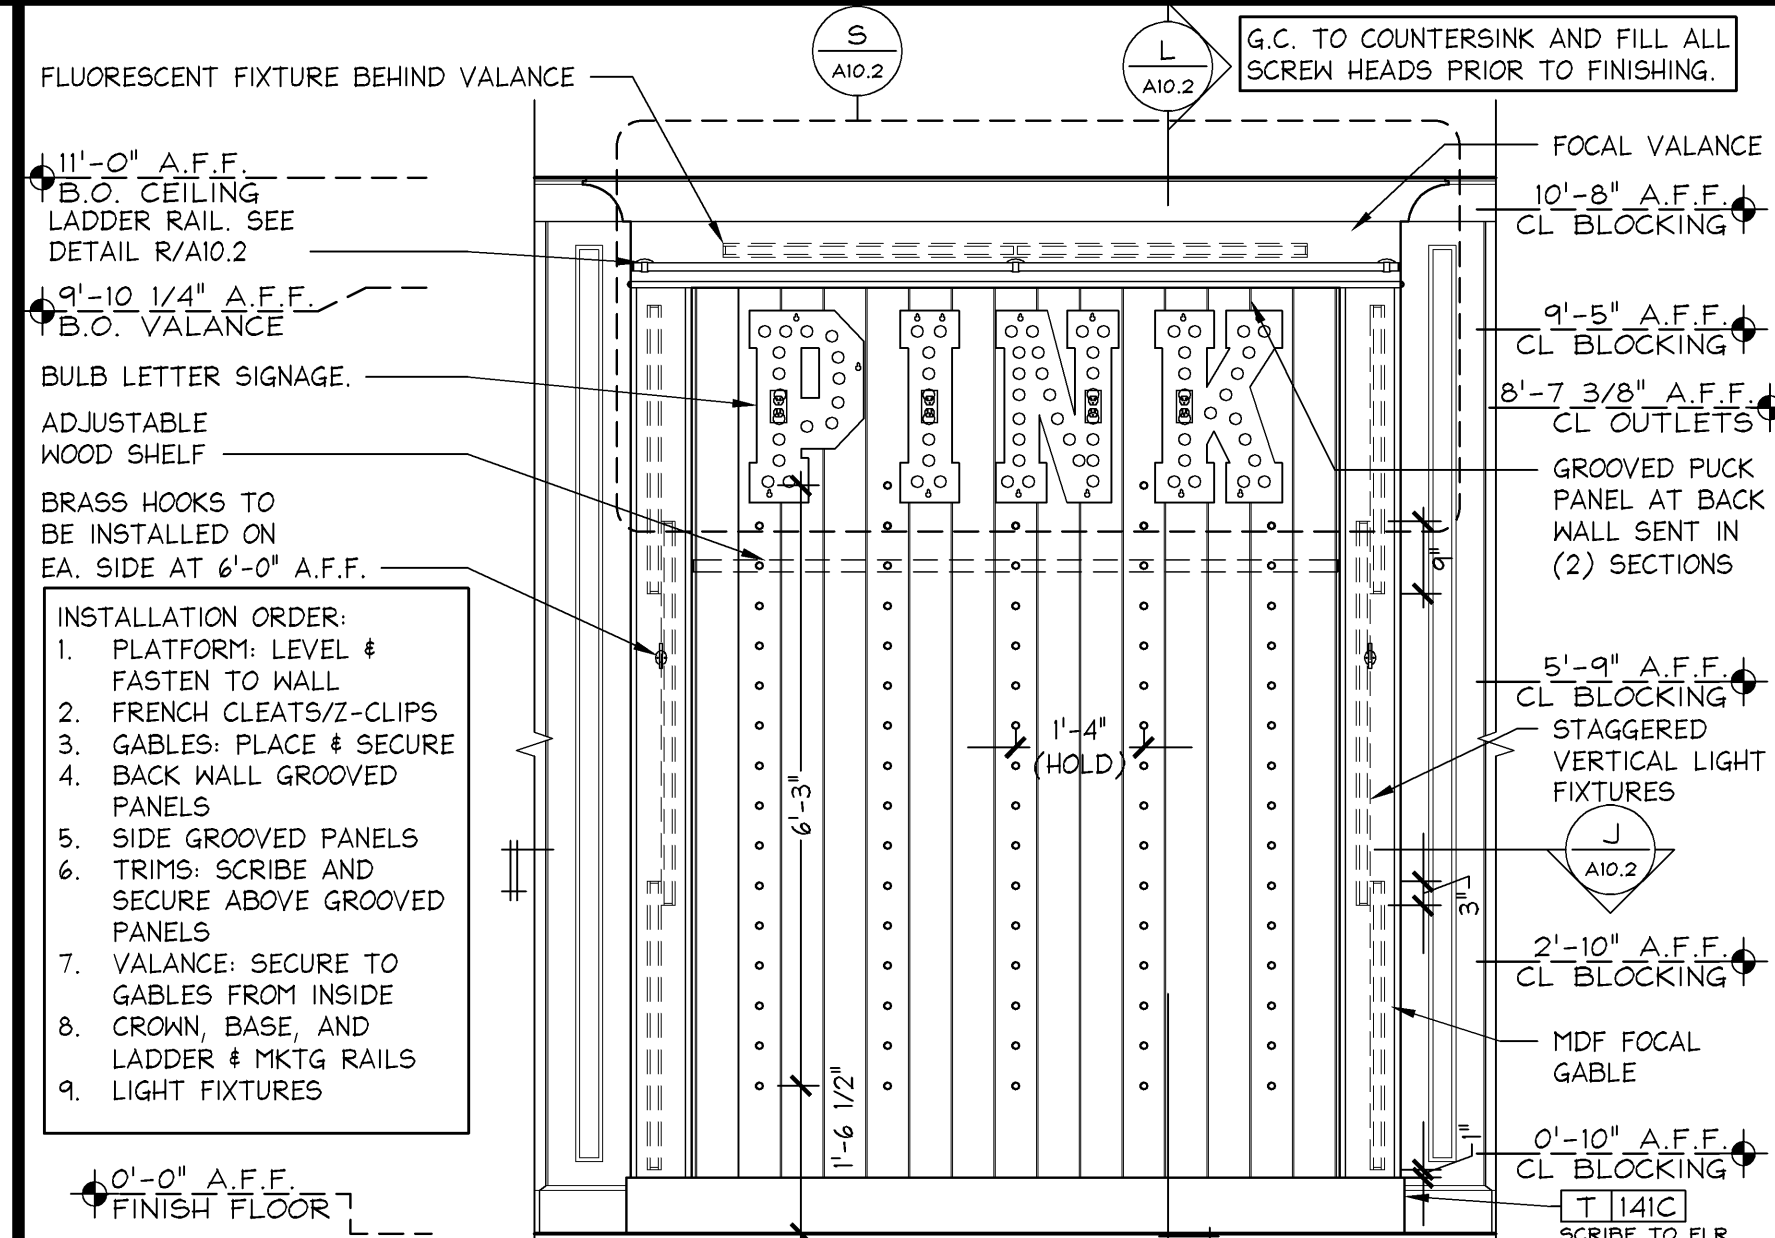

PINK FOC W/ PLATFORM & LOW PUCKS ELEVATION W/ BULB SIGN 1/2" = 1'-0" K 02.21.14

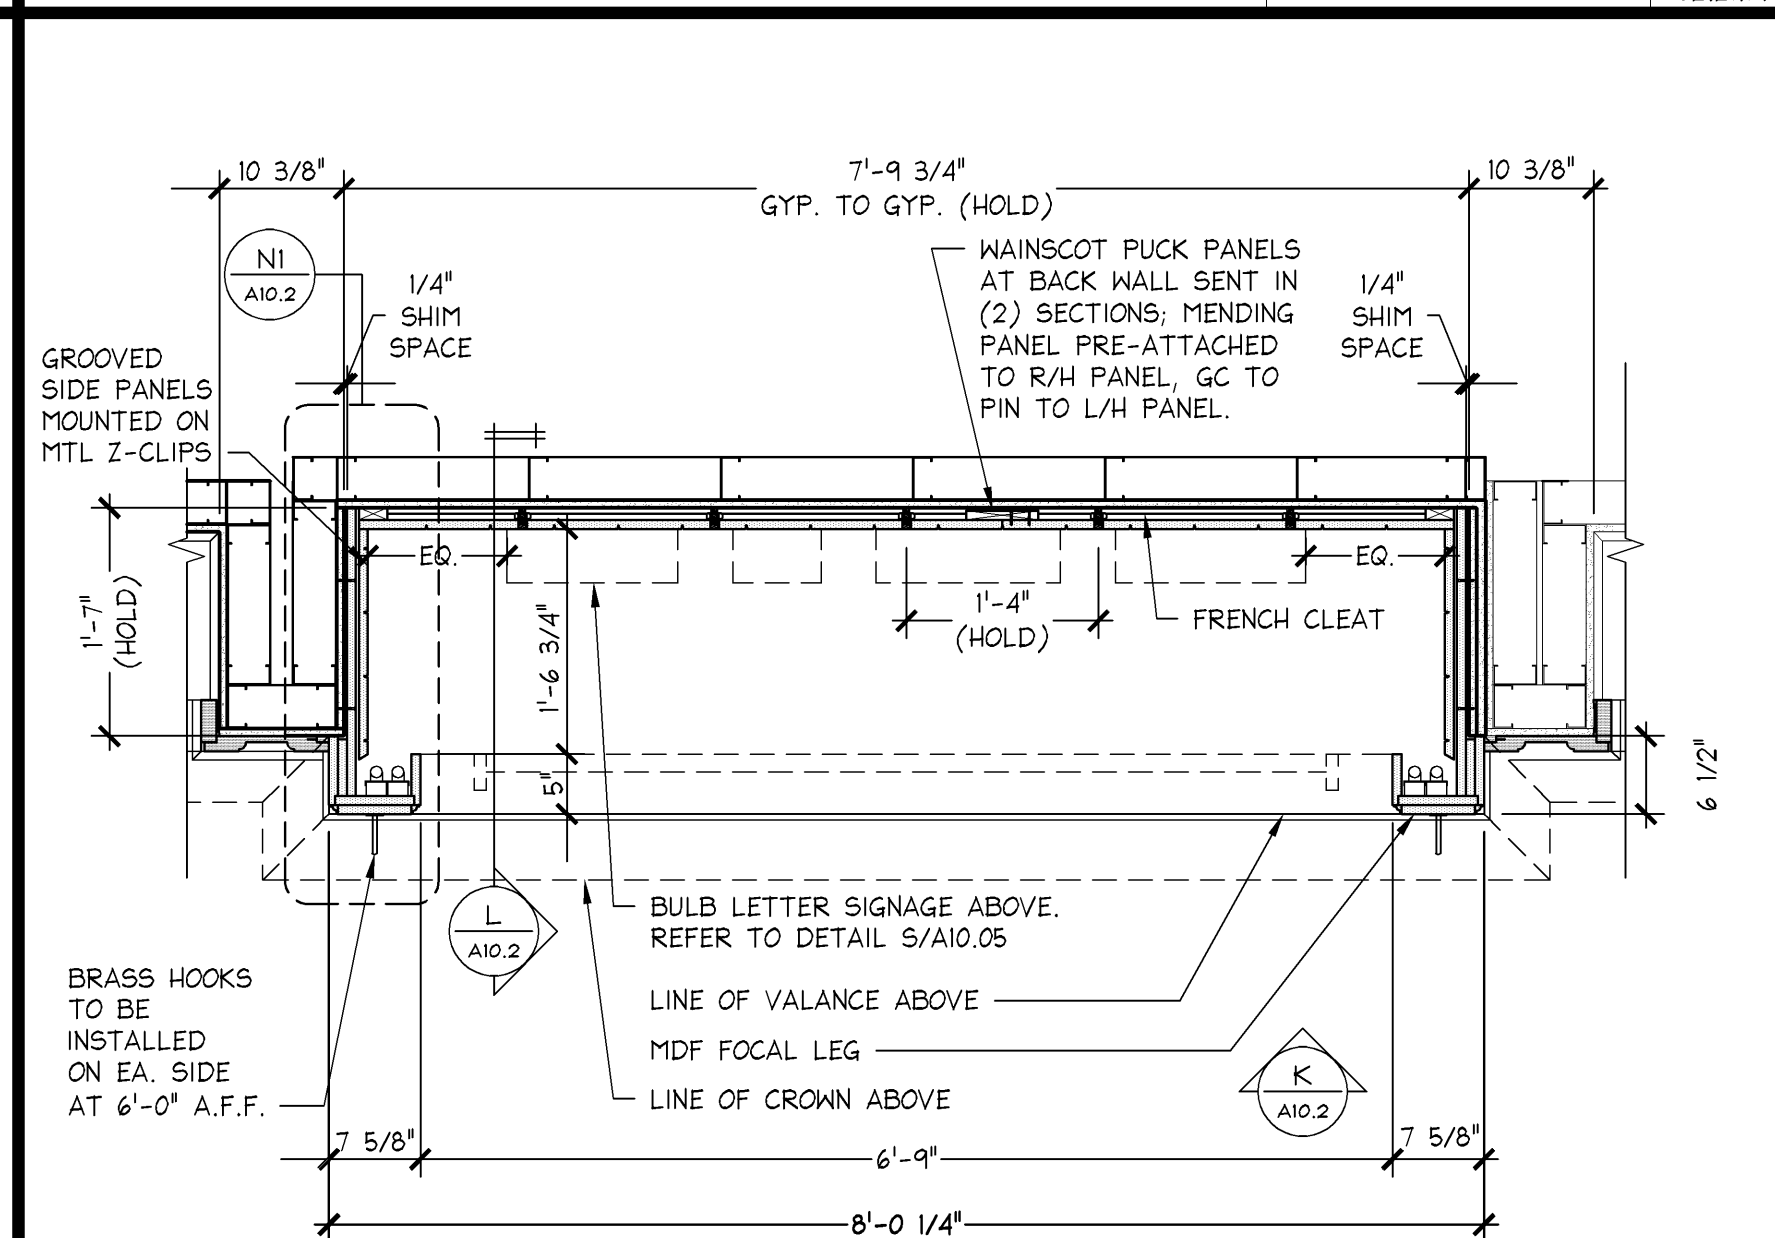

PINK FOC W/ PLATFORM & LOW PUCKS PLAN W/ BULB SIGN 3/4" = 1'-0" J 02.21.14

 


PINK DOUBLE BLIND DOOR MIRROR LAYERS 3/4" = 1'-0" D 05D-A1007-D00-DETL 05.02.14




PINK DOUBLE BLIND DOOR MIRROR LAYERS 3/4" = 1'-0" D 05D-A1007-D00-DETL 05.02.14




PINK DOUBLE BLIND DOOR JAMB DETAIL 3" = 1'-0" A 05D-A1007-A00-DETL 05.02.14

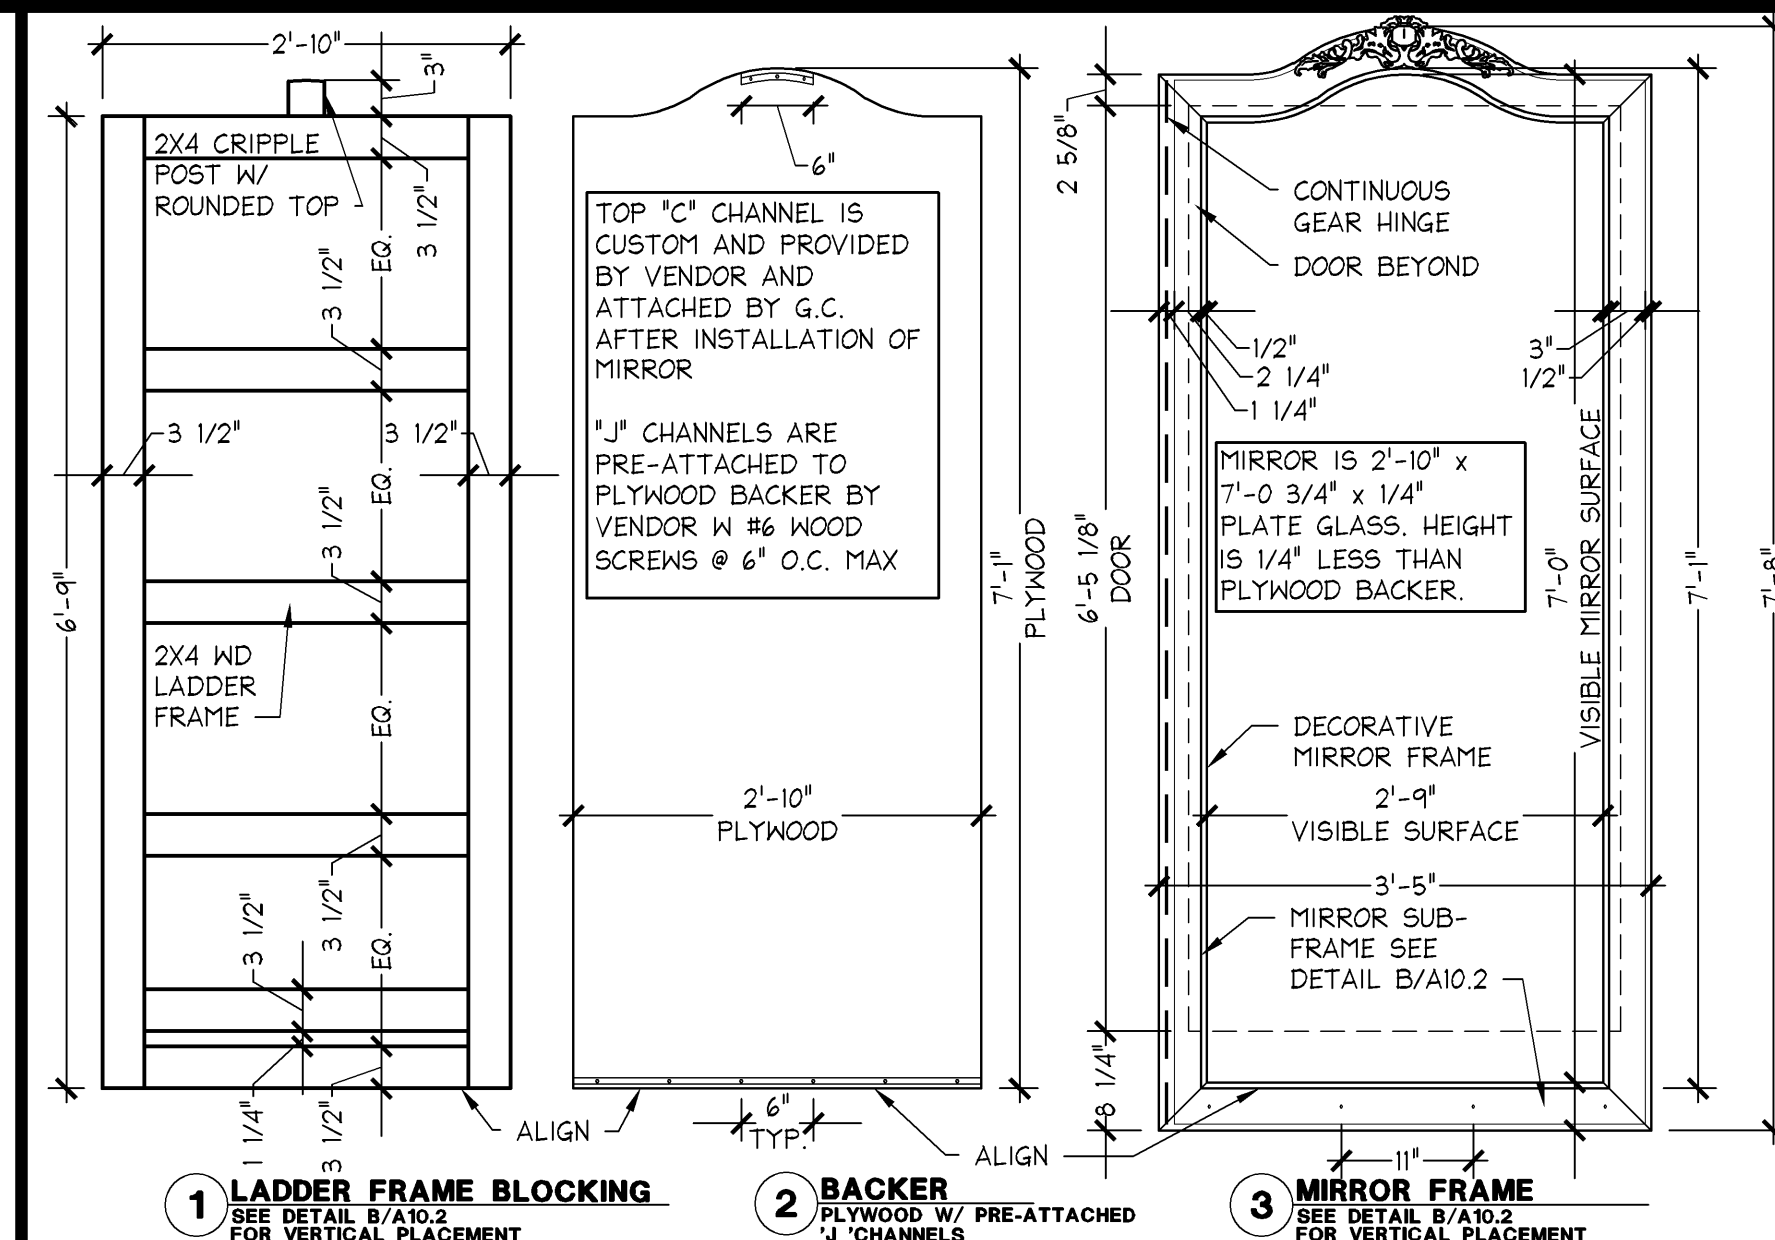


PINK DOUBLE BLIND DOOR MIRROR LAYERS 3/4" = 1'-0" D 05D-A1007-D00-DETL 05.02.14

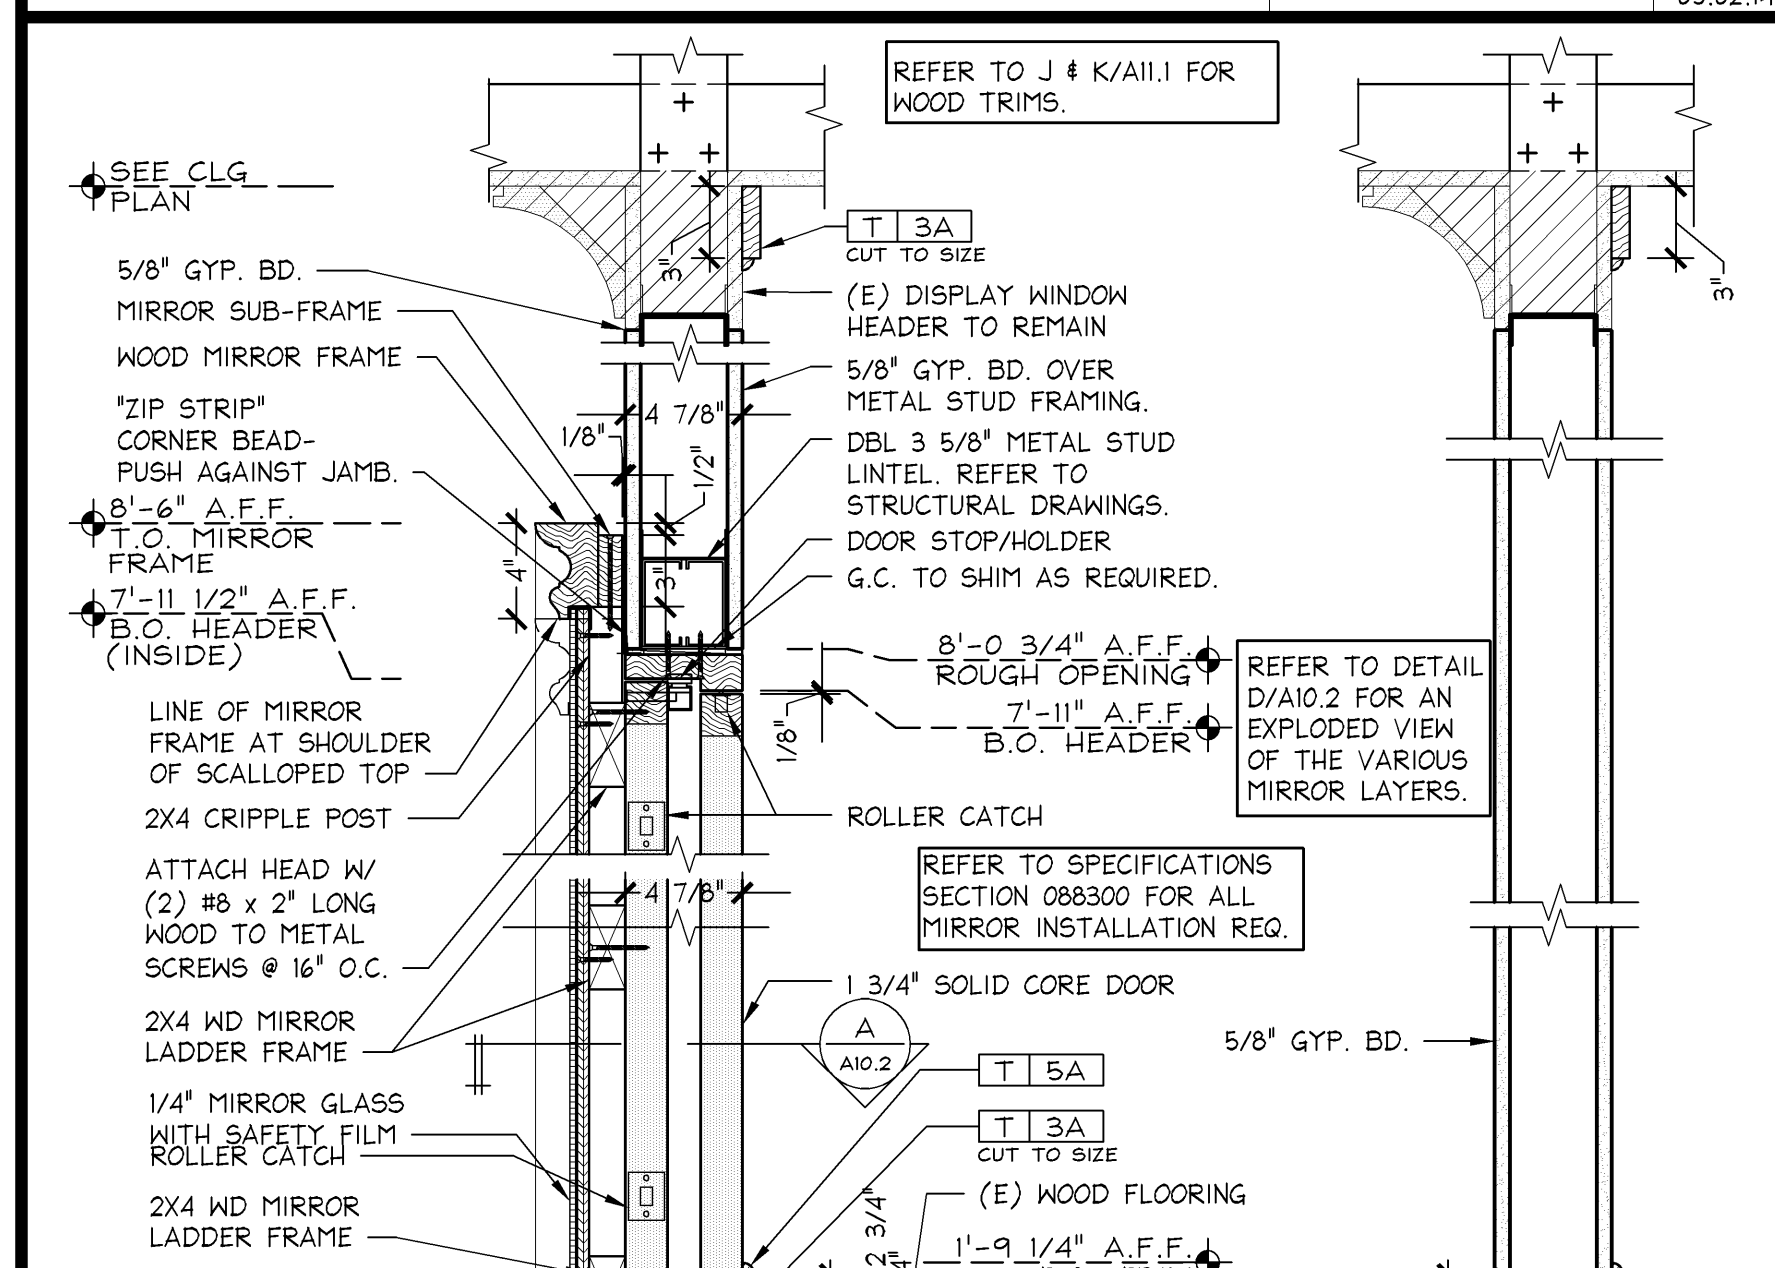

PINK DOUBLE BLIND DOOR MIRROR LAYERS 3/4" = 1'-0" D 05D-A1007-D00-DETL 05.02.14

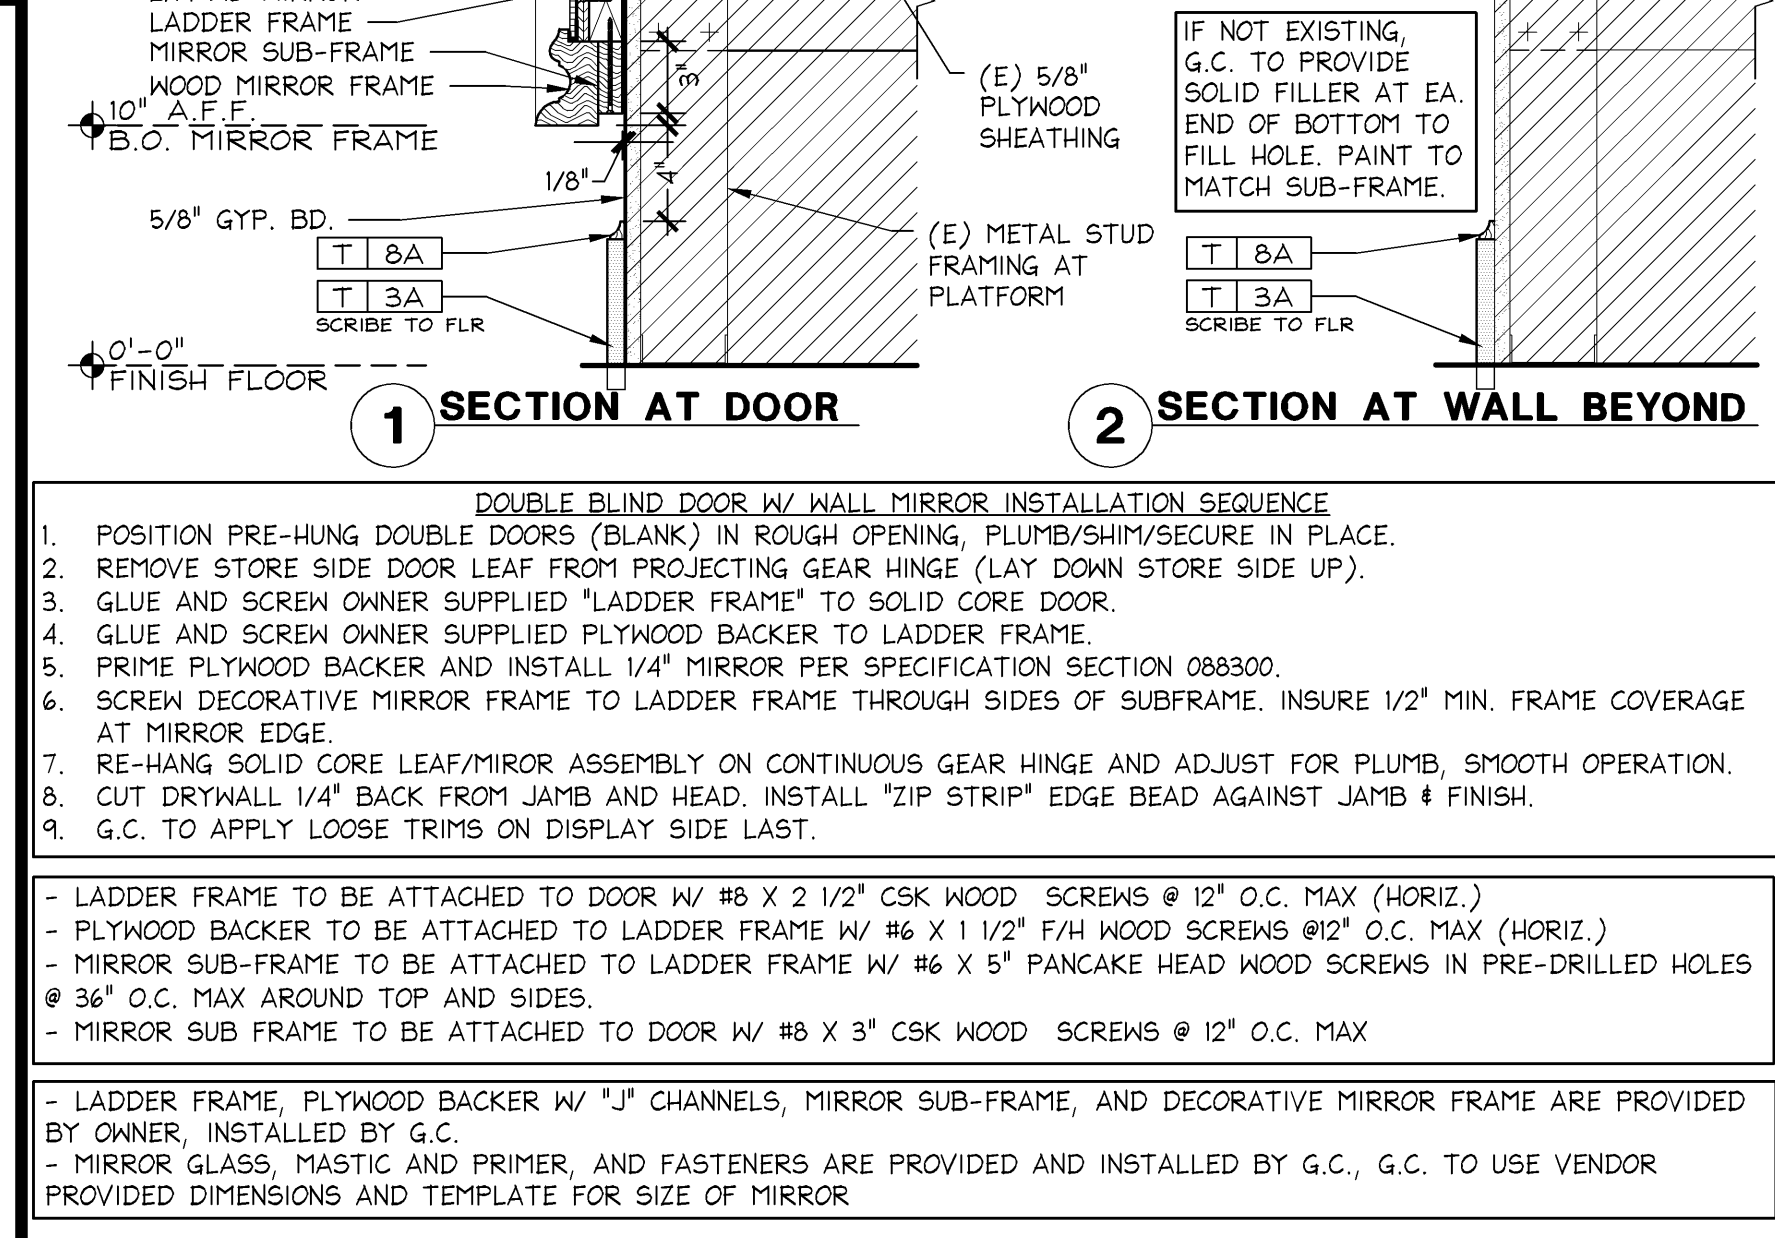

PINK DOUBLE BLIND DOOR MIRROR LAYERS 3/4" = 1'-0" D 05D-A1007-D00-DETL 05.02.14

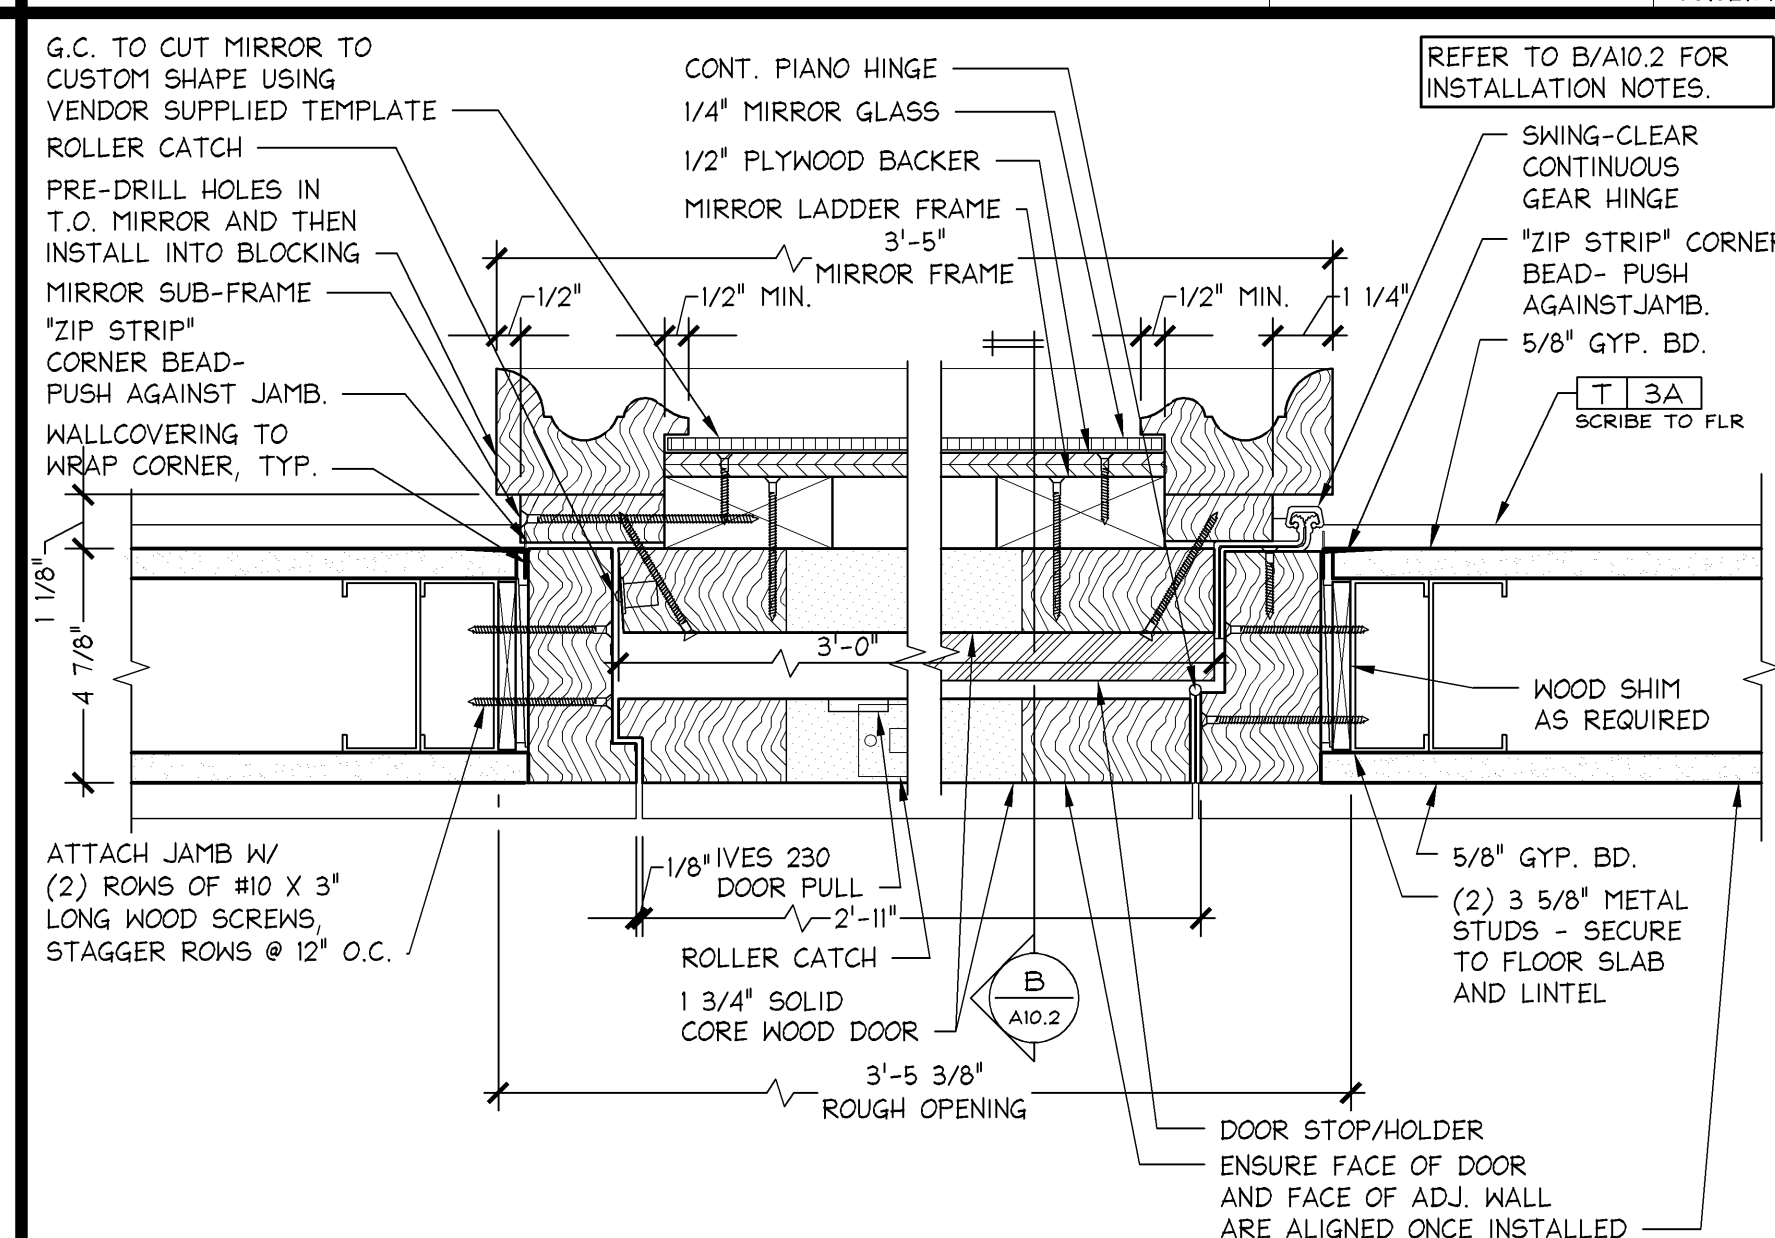

PINK DOUBLE BLIND DOOR JAMB DETAIL 3" = 1'-0" A 05D-A1007-A00-DETL 05.02.14

Stantec Architecture Inc.
1383 N. McDowell Blvd., Suite 250
Petaluma, CA 94954
Tel. 707.765.1660 Fax. 707.765.9908
www.stantec.com

LIMITED BRANDS
LIMITED STORE PLANNING, INC.
d/b/a STORE DESIGN & CONSTRUCTION
Three Limited Parkway • Columbus, Ohio 43230
Telephone: 614.415.7000 • Fax: 614.415.7349

PROJECT INFORMATION: 010500485

VICTORIA'S SECRET
CAROLINA PLACE
11025 CAROLINA PLACE PKWY
SPACE B-11
PINEVILLE, NC 28134

REVISIONS:

DATE ISSUED: 9/26/14
DESIGNED BY: KW
DRAWN BY: MS
CHECKED BY: DB

DRAWING NUMBER: A10.2