
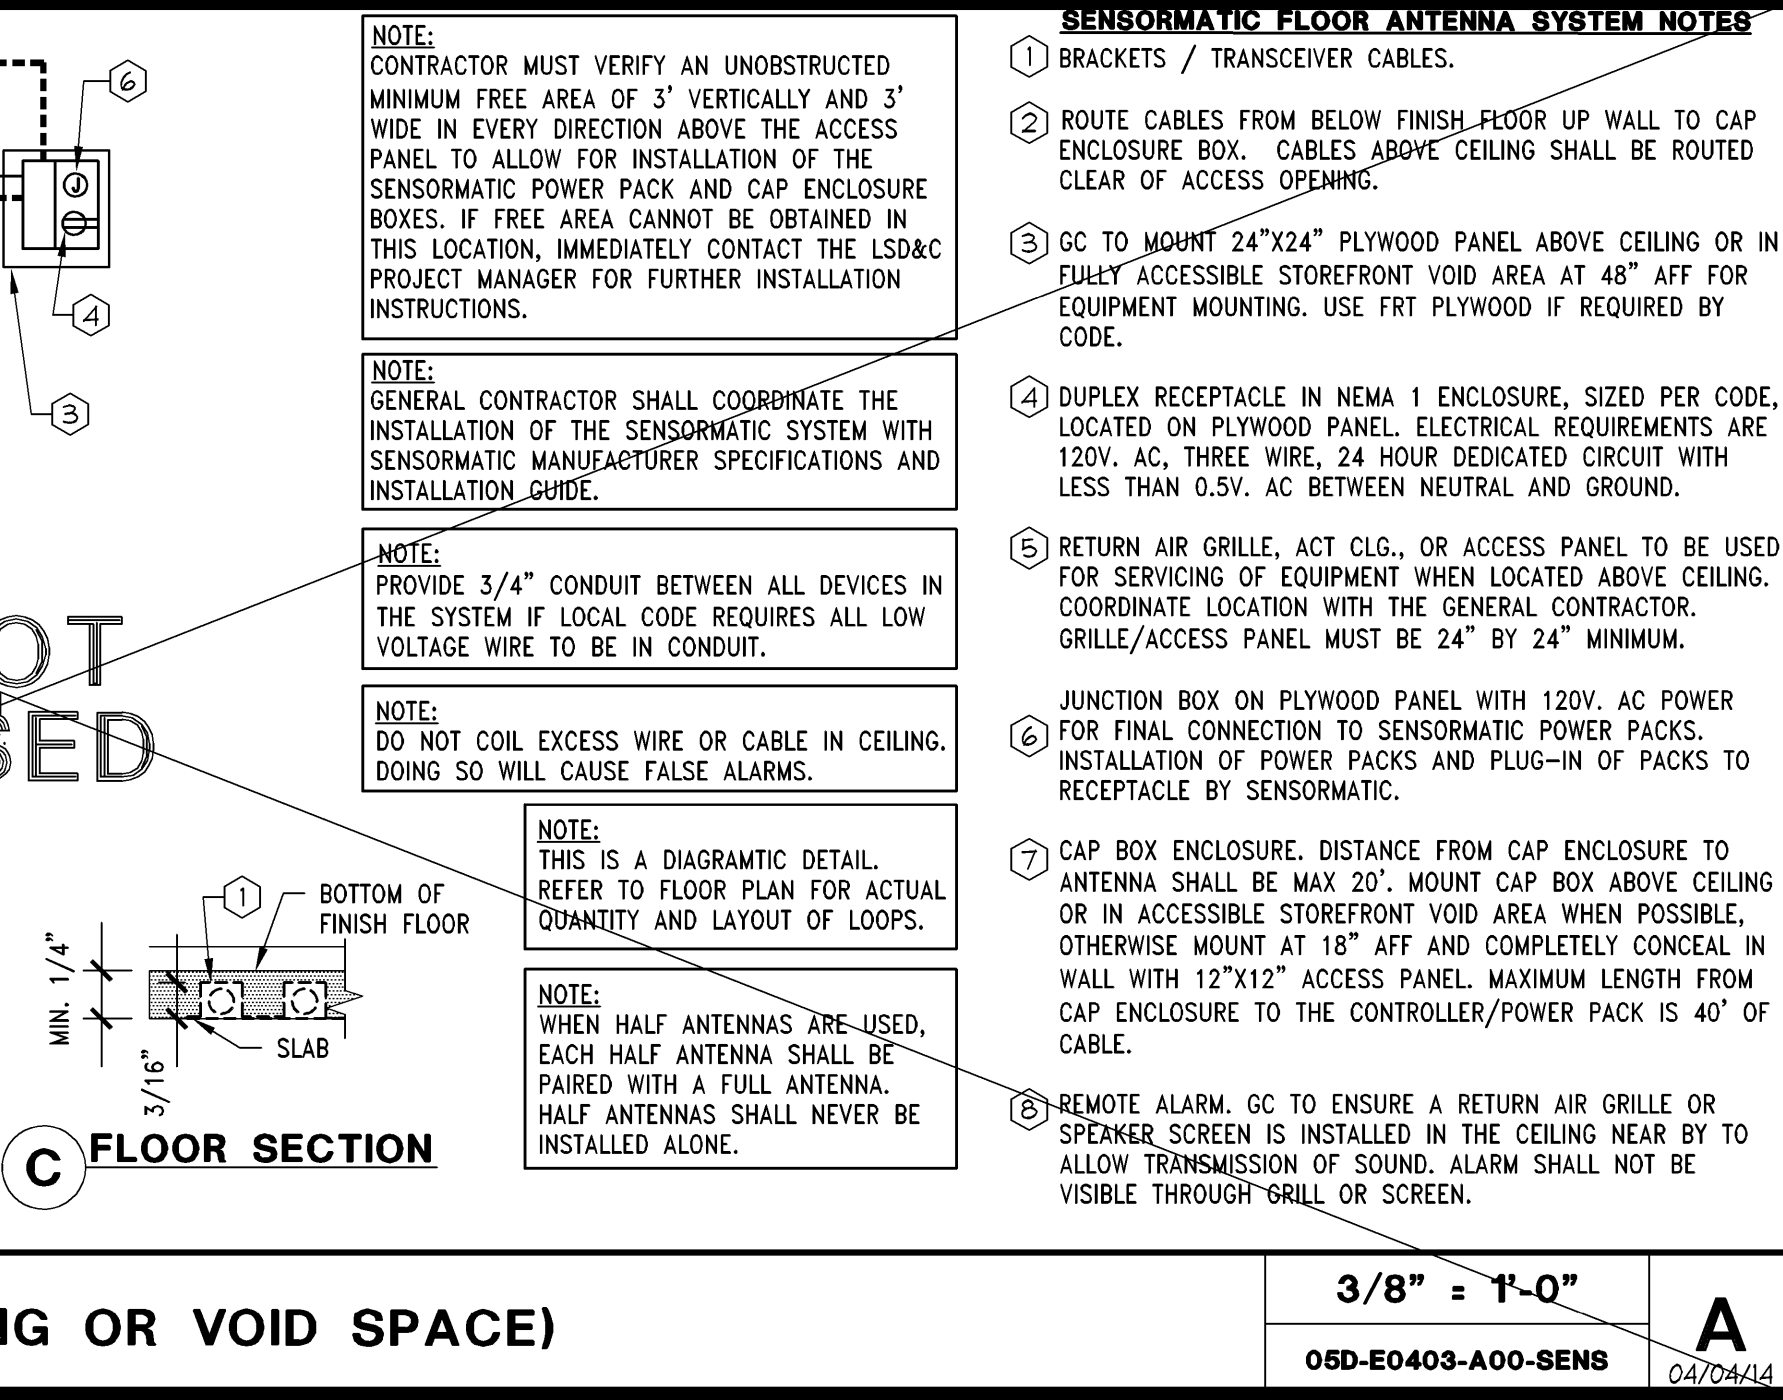
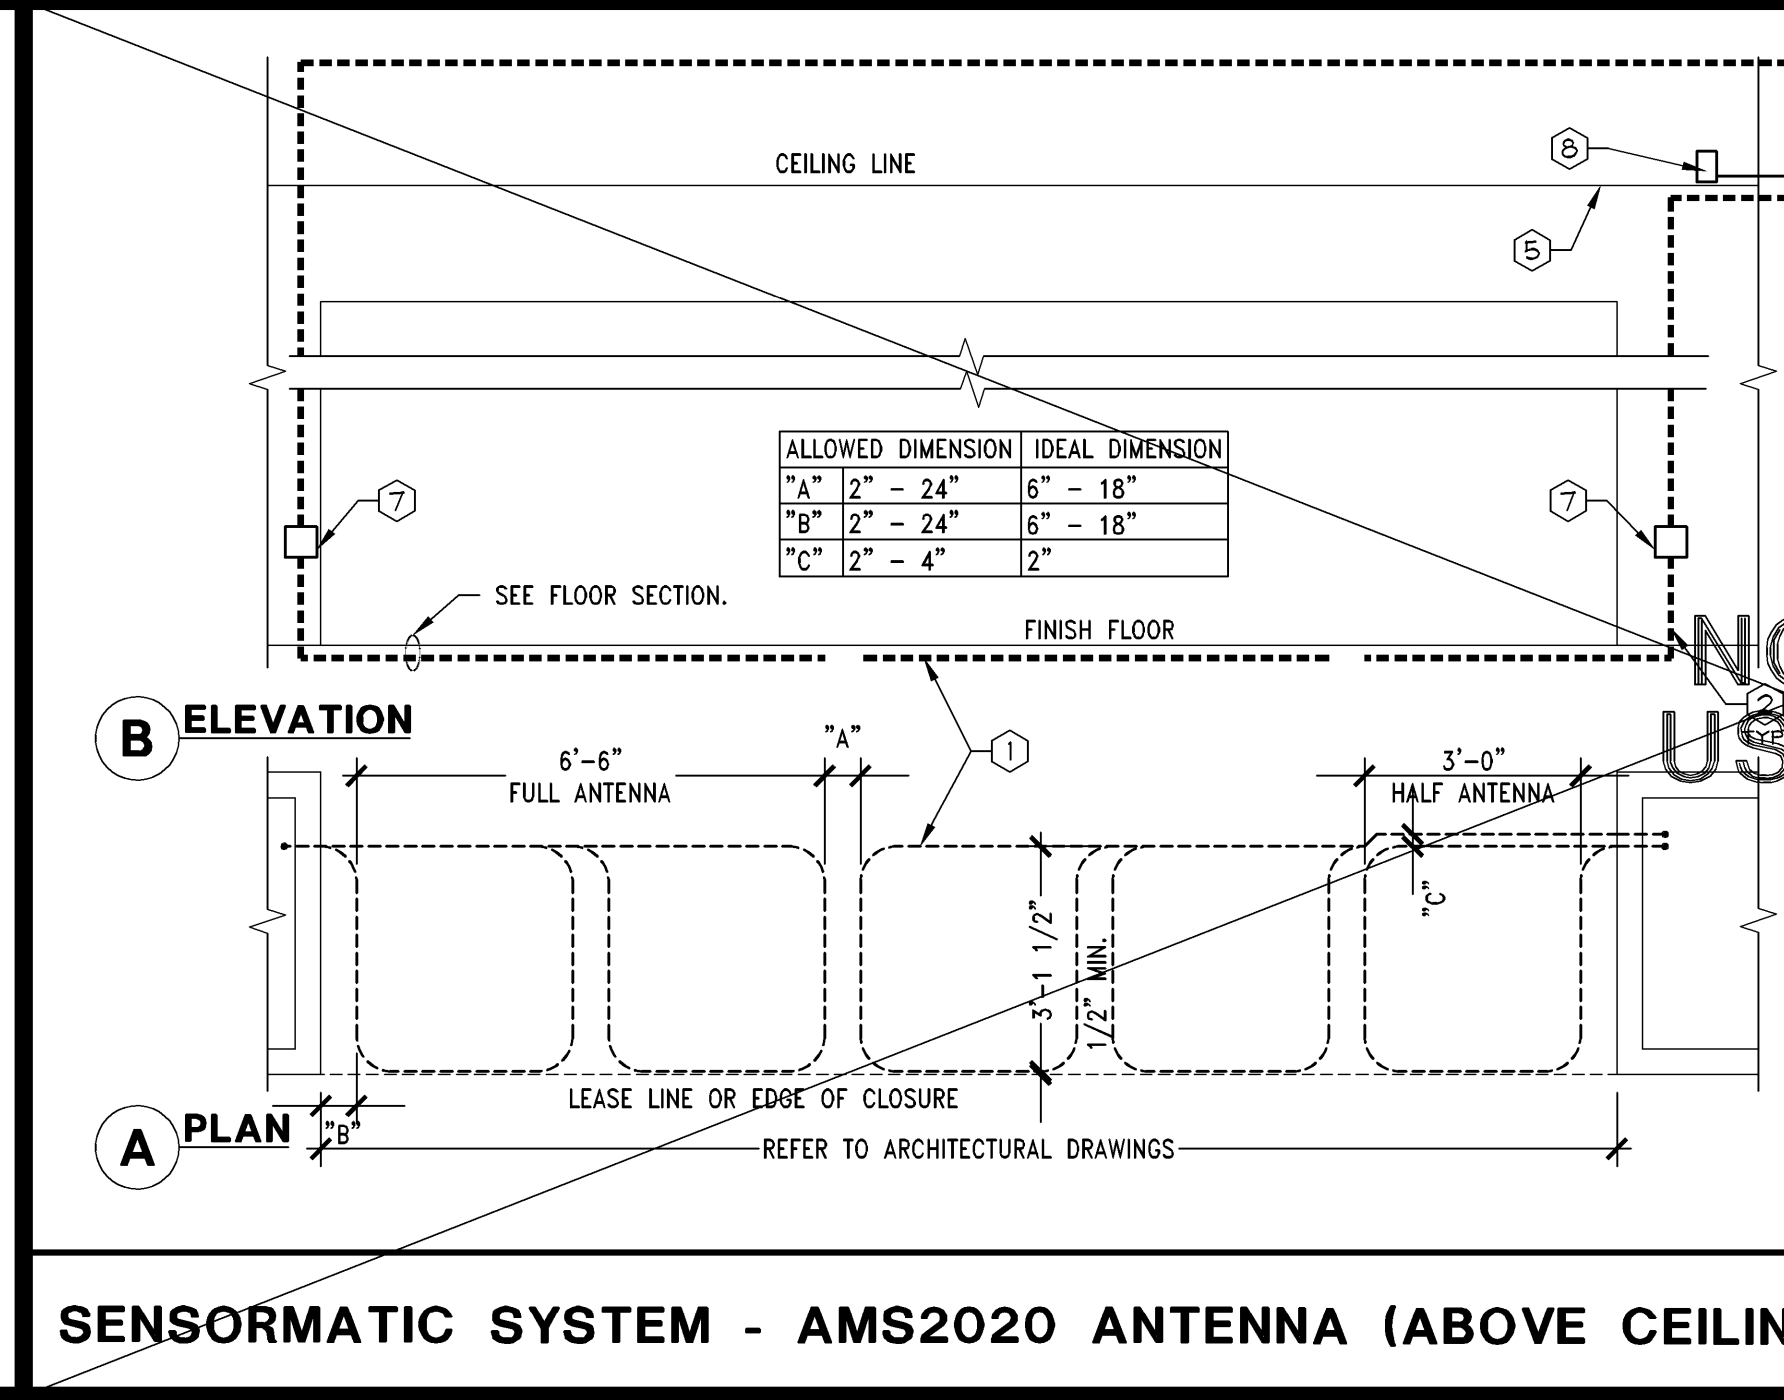


Date	Time	Location	Description

 

**PROJECT INFORMATION:**

0105000485

**VICTORIA'S SECRET**

**CAROLINA PLACE**

11025 CAROLINA PLACE PKWY

SPACE B-14

PINEVILLE, NC 28134

**REVISIONS:**

DATE

REVISION:

DATE

**DATE ISSUED:** 9/26/14

**DESIGNED BY:** RDW

**DRAWN BY:** TBA

**CHECKED BY:** JDM

**ELECTRICAL**

**DETAILS**

**DRAWING NUMBER:**

**E4.03**