




FREESTANDING ARMOIRE DETAILS (PARM-V02)

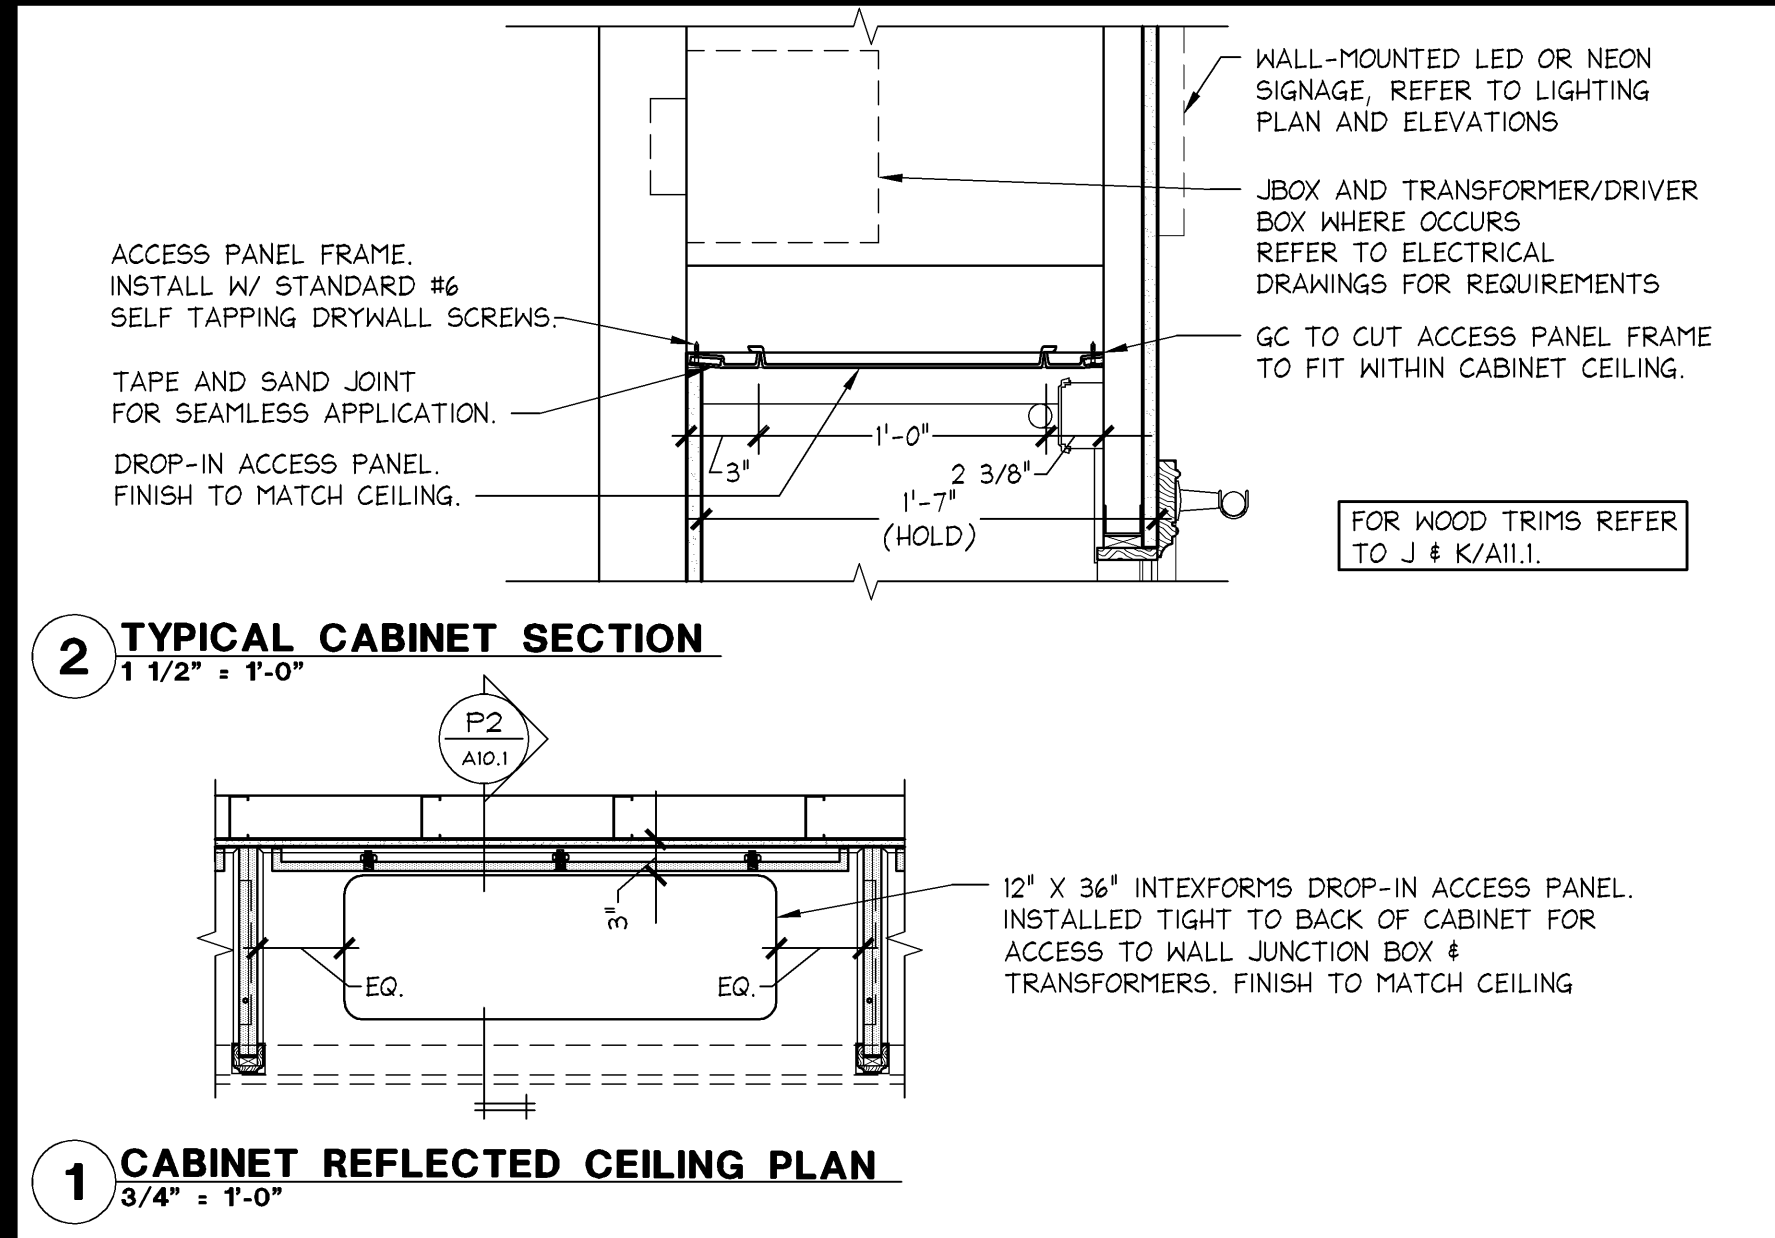


ACCESS PANEL FOR WALL MOUNTED SIGNAGE

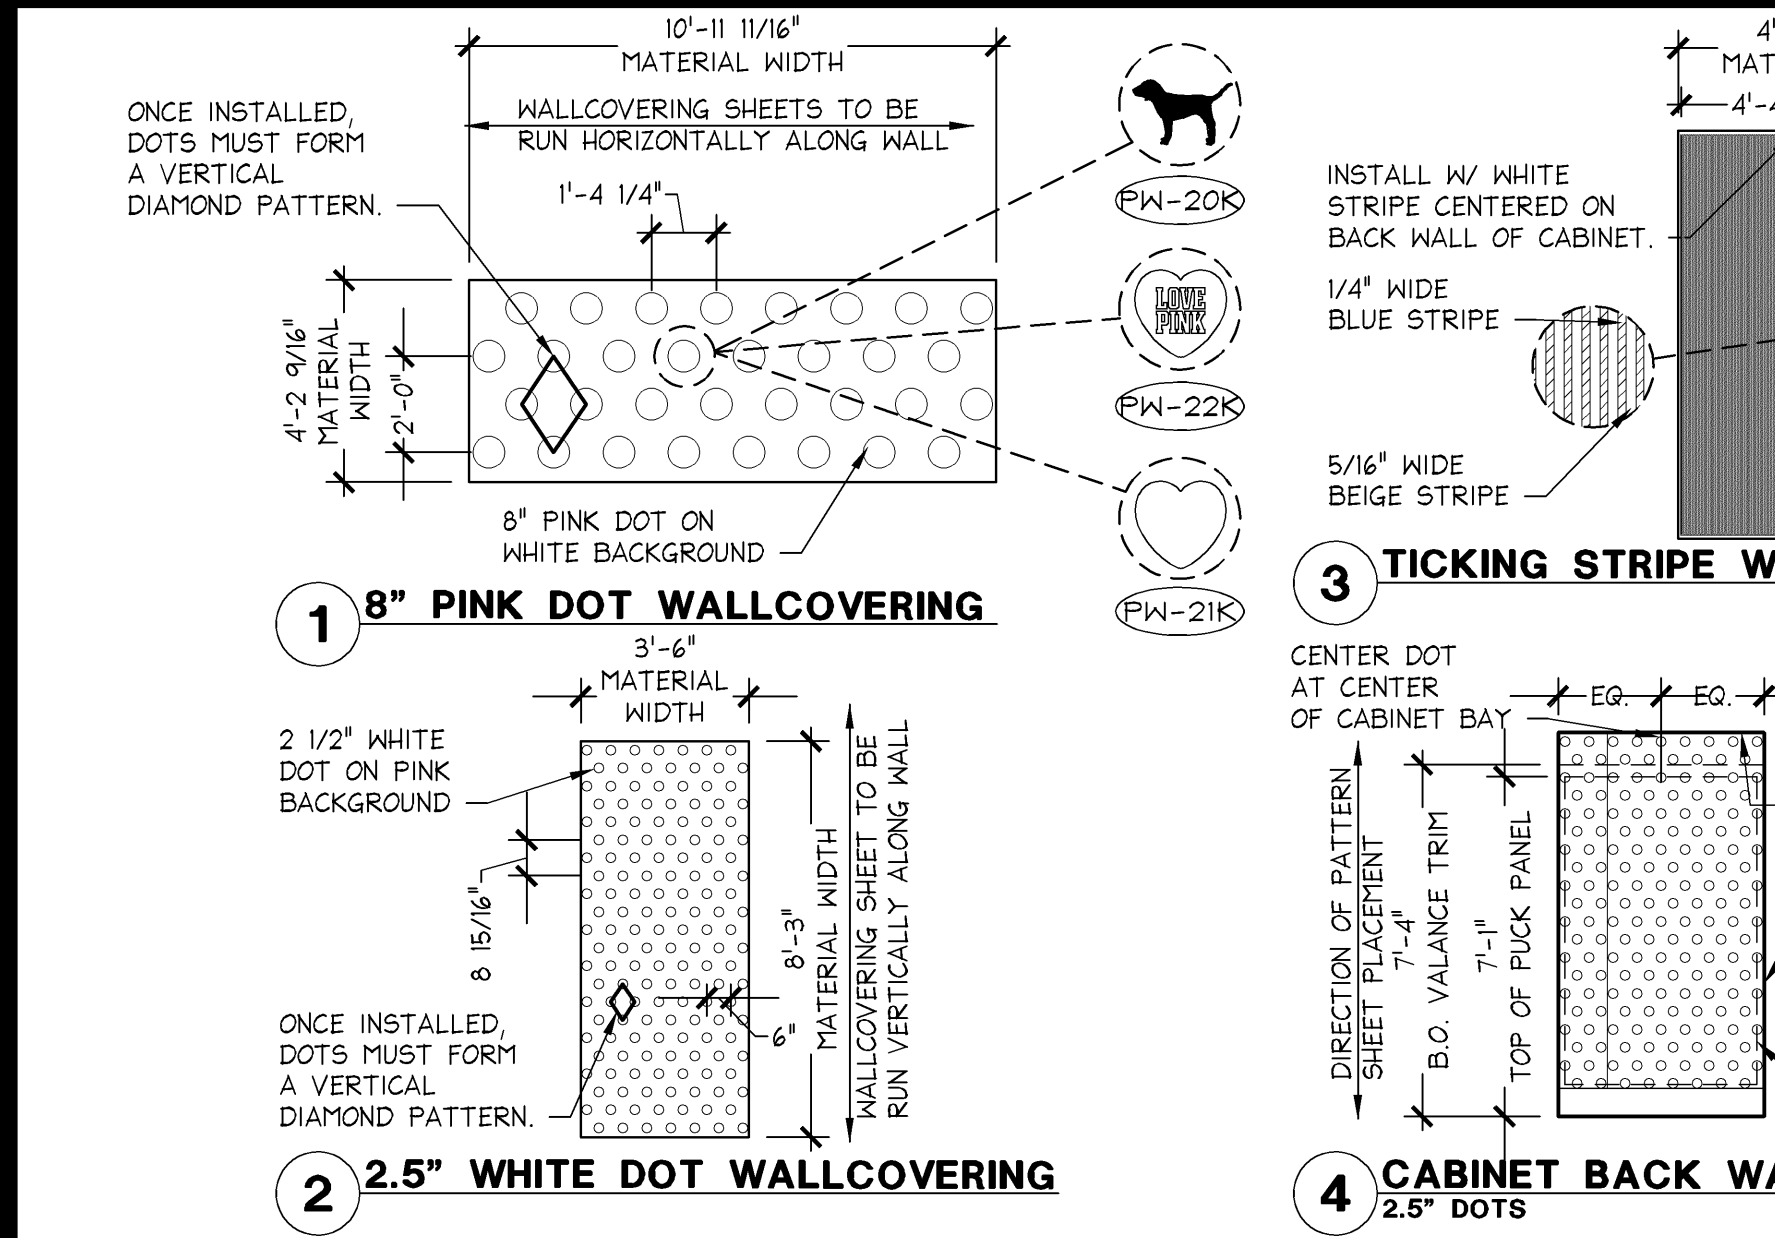


PINK WALLCOVERING PATTERN DIAGRAMS

 


PINK CABINET SECTION AT LOWERED VALANCE

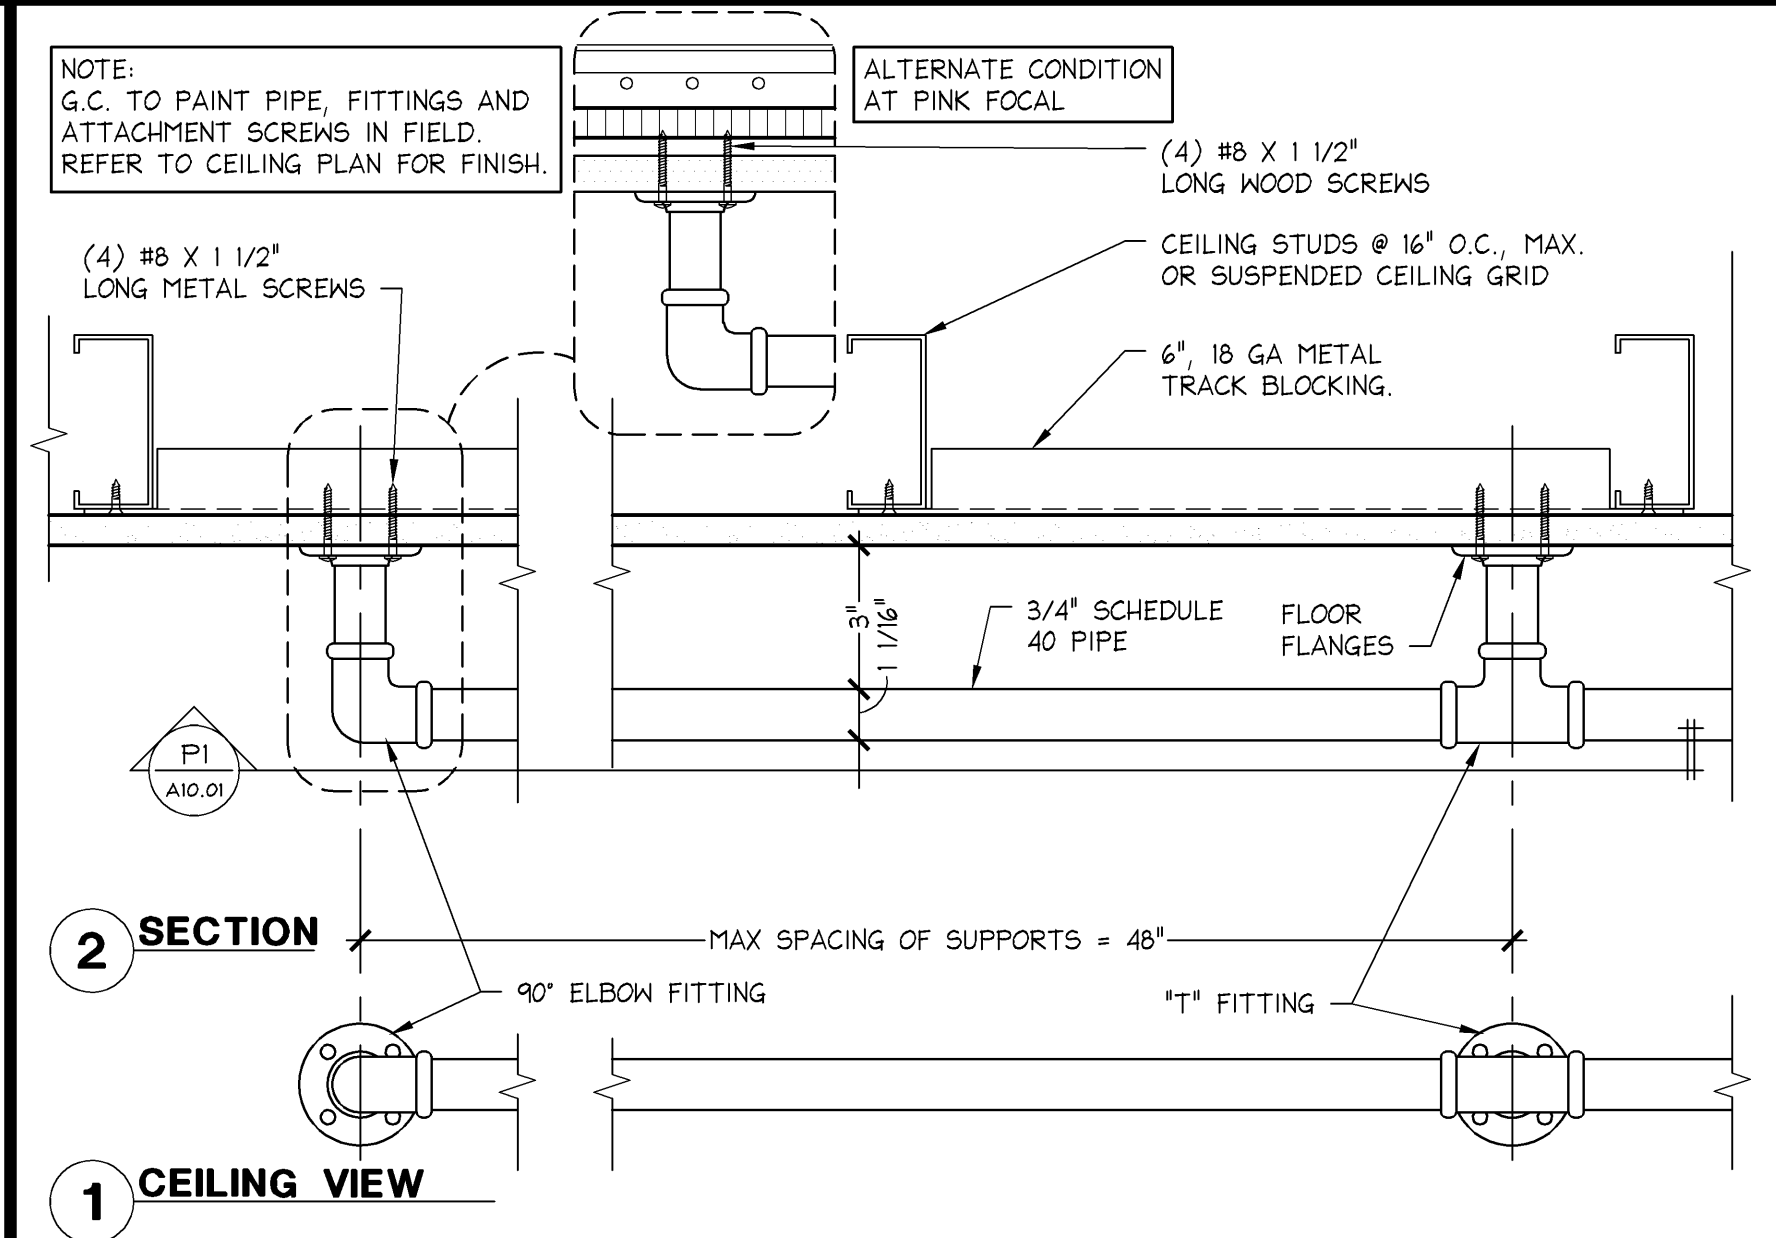


PINK CABINET ELEVATION AT LOWERED VALANCE

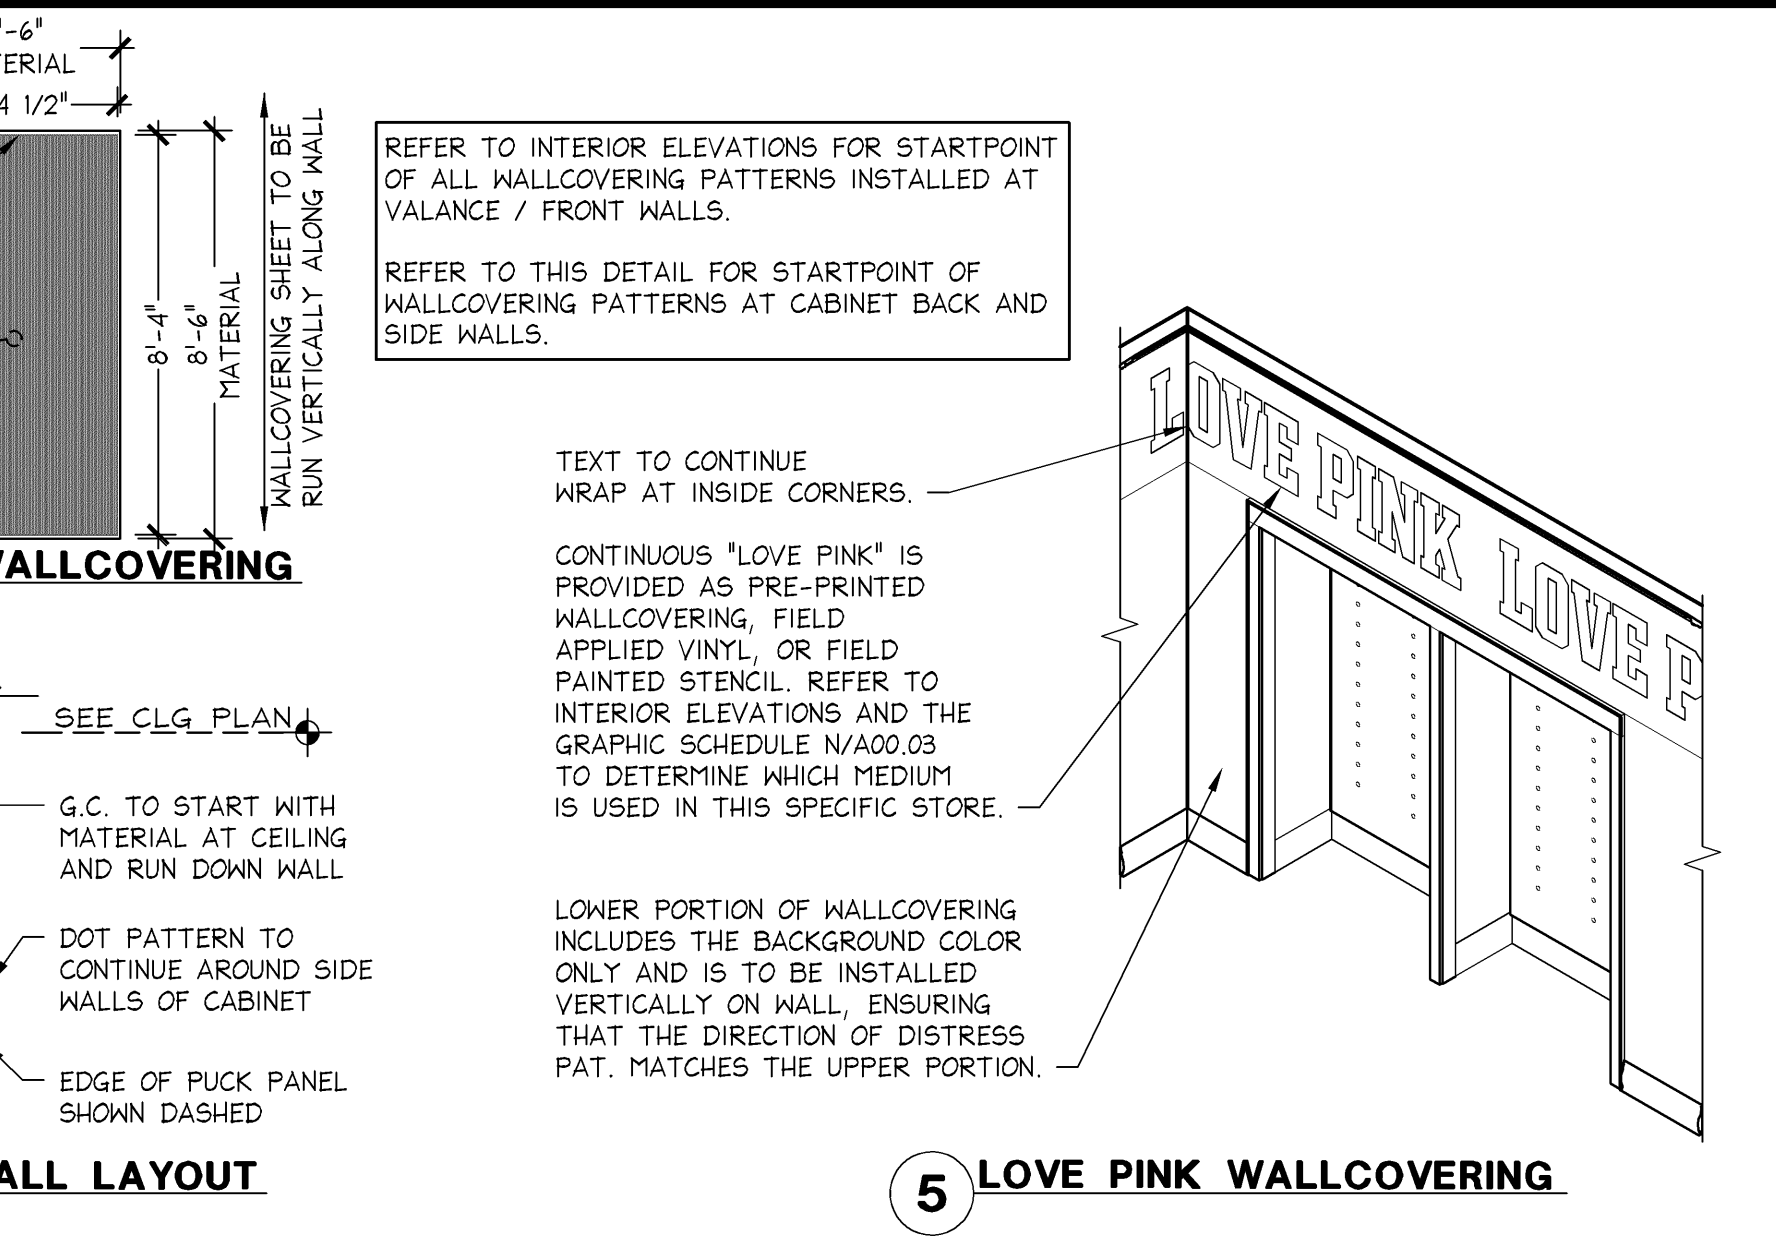

PINK CABINET PLAN SECTION NEW CONSTRUCTION

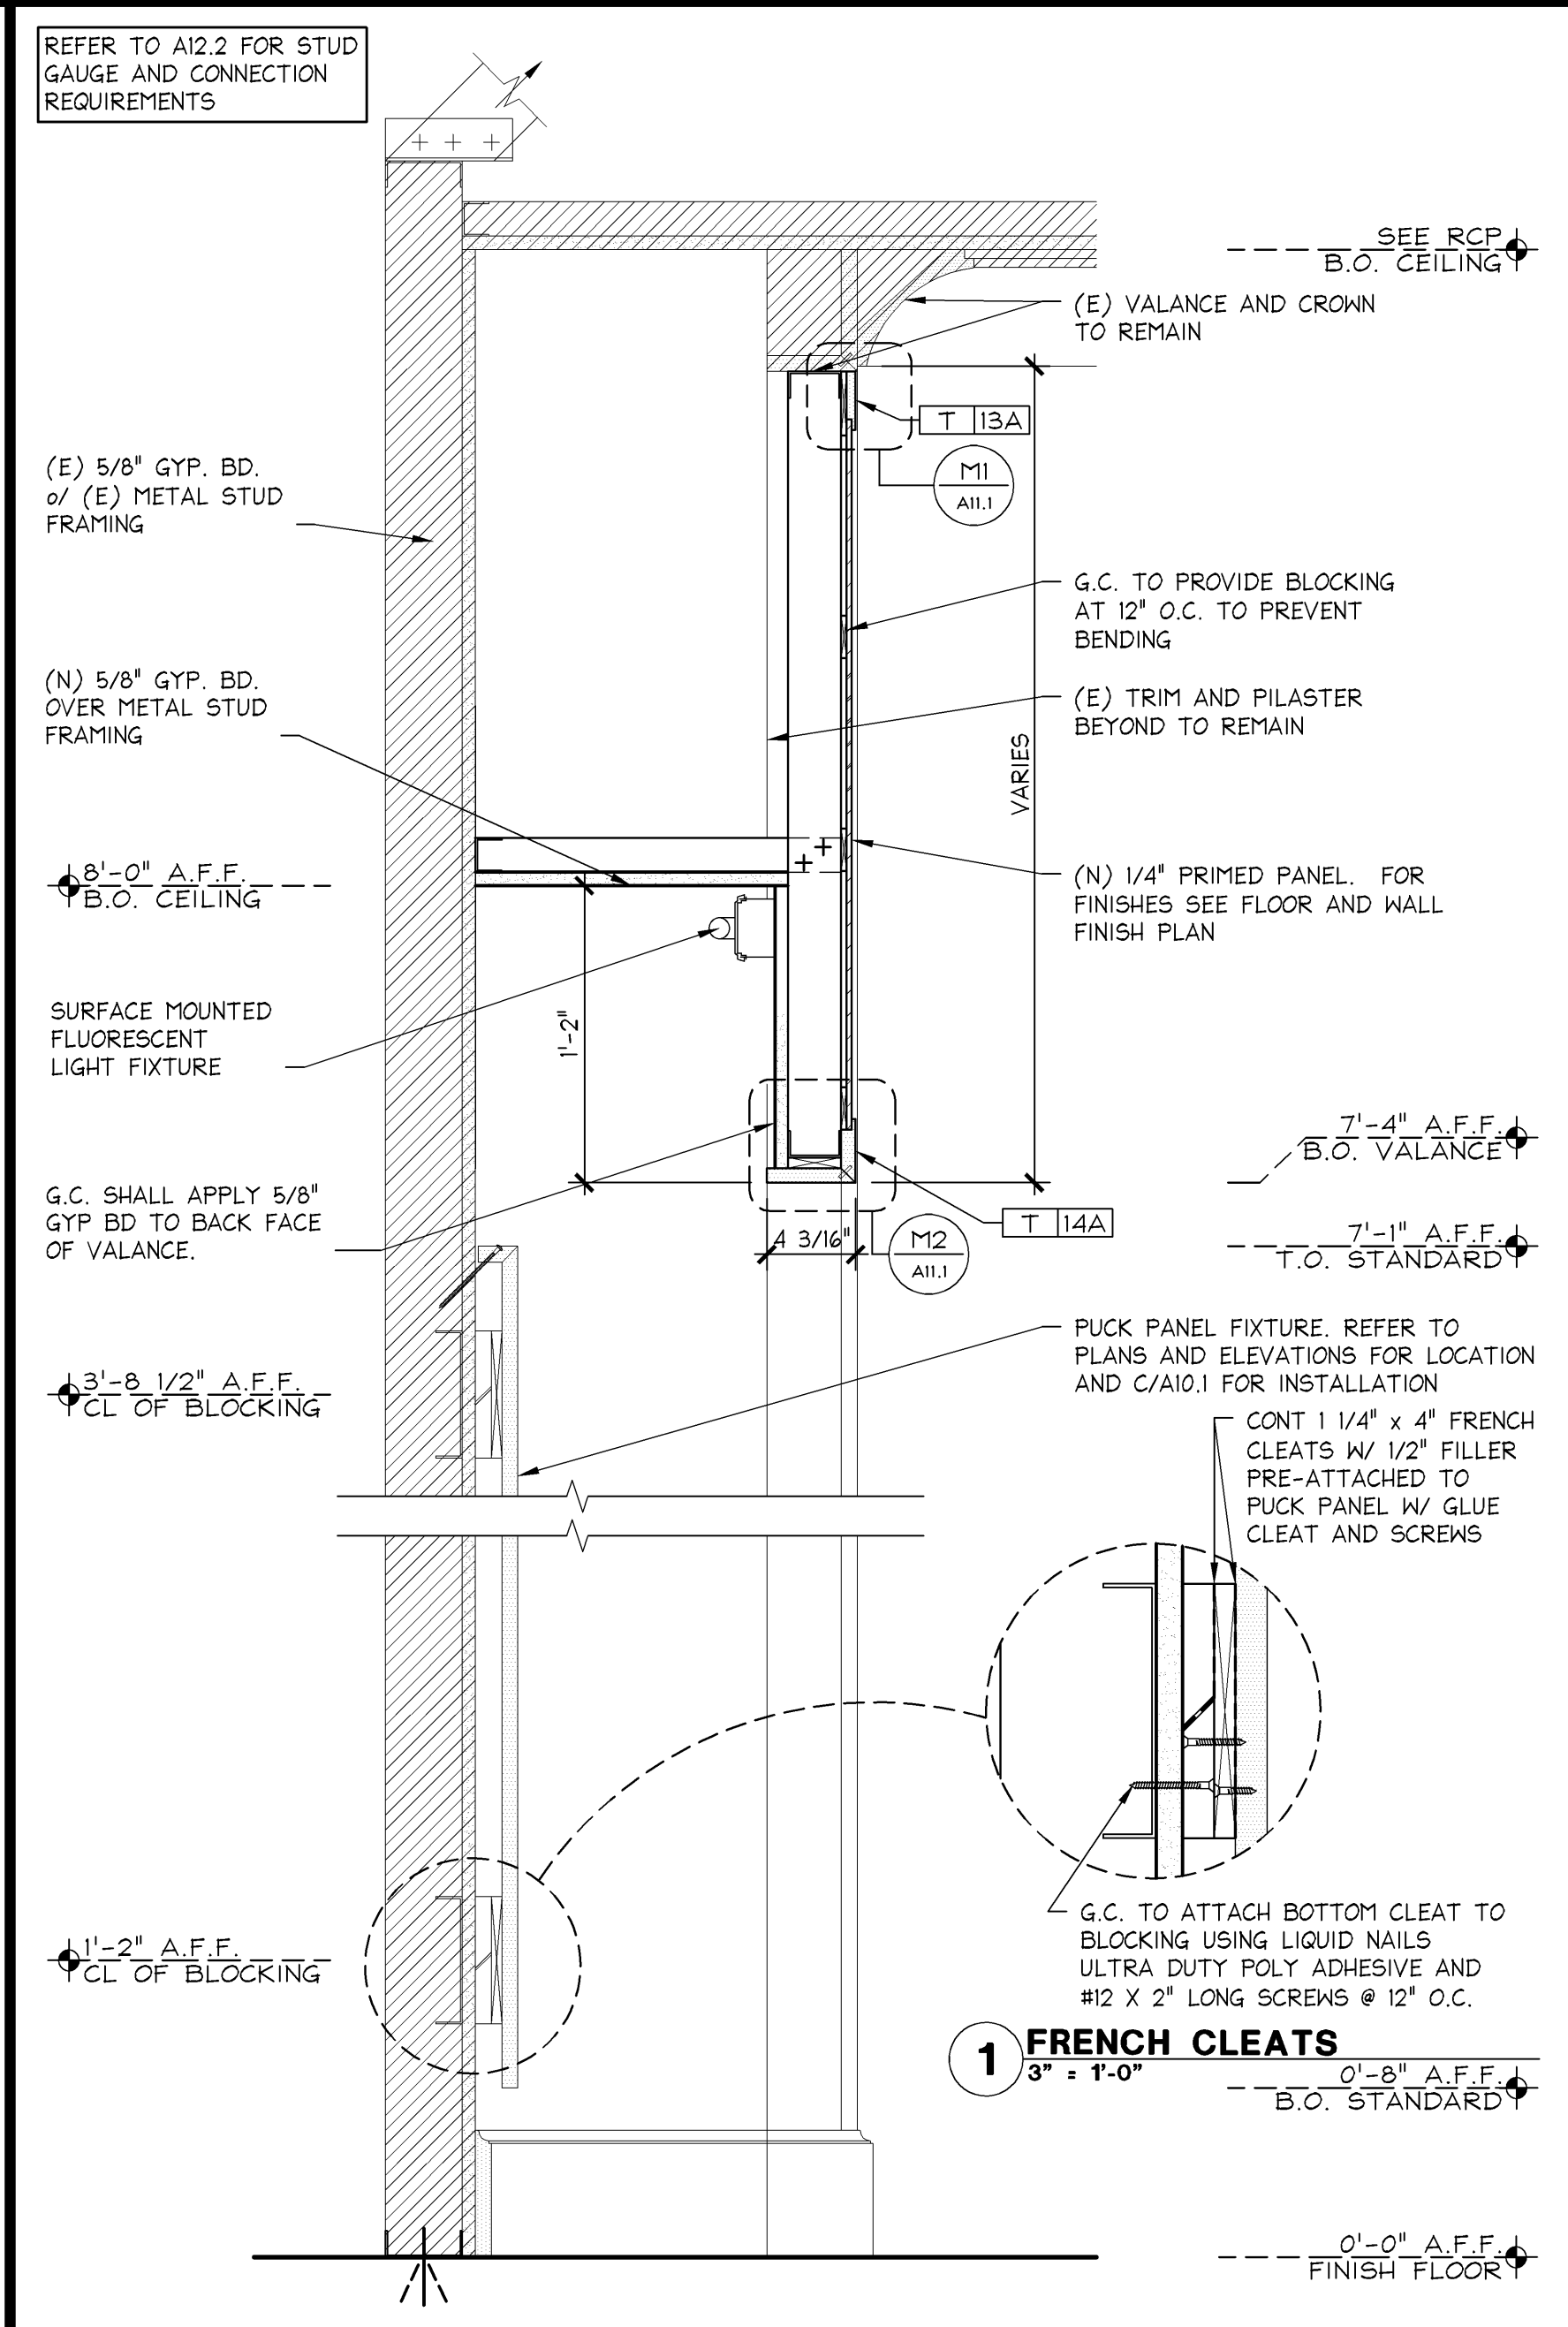


PINK CABINET SECTION NEW CONSTRUCTION

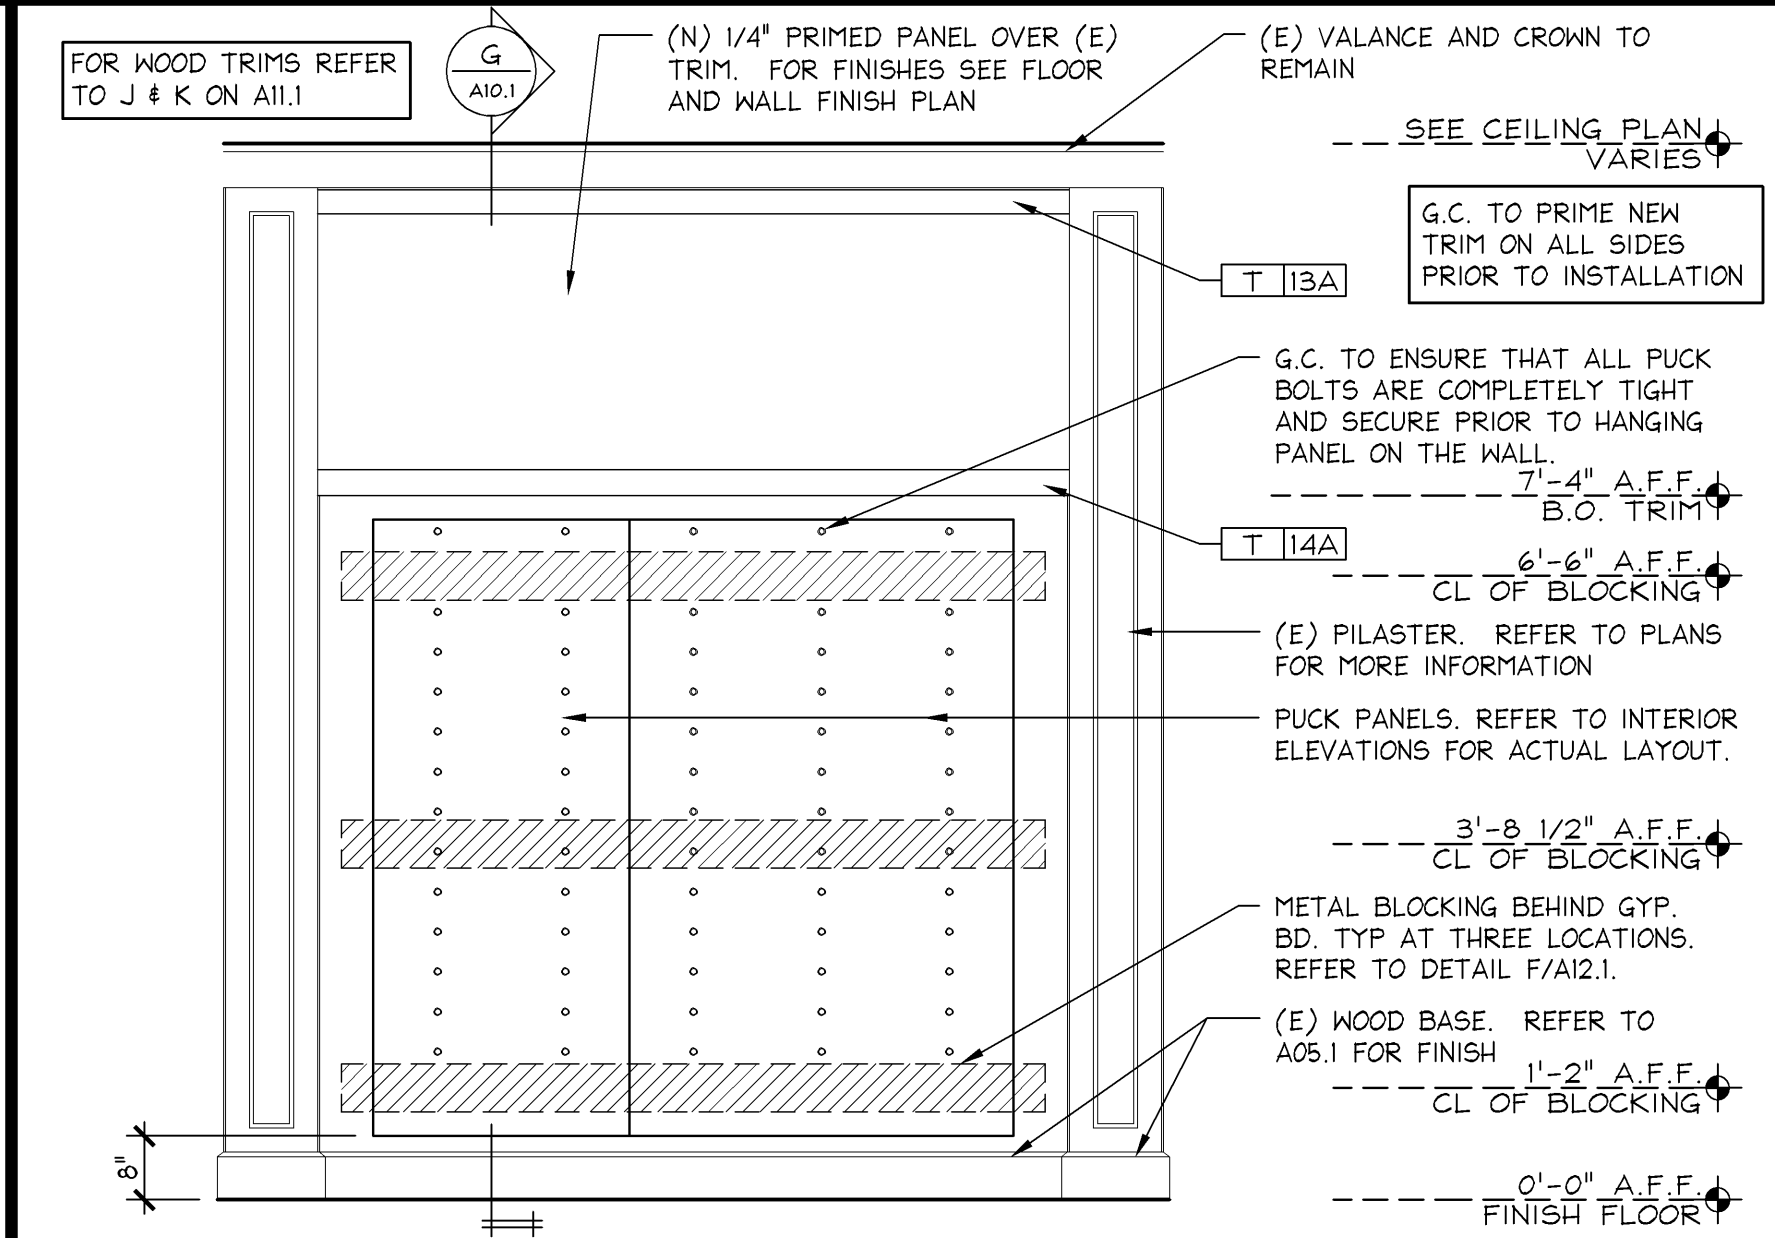


PINK CABINET ELEVATION NEW CONSTRUCTION




PINK CABINET PLAN SECTION NEW CONSTRUCTION

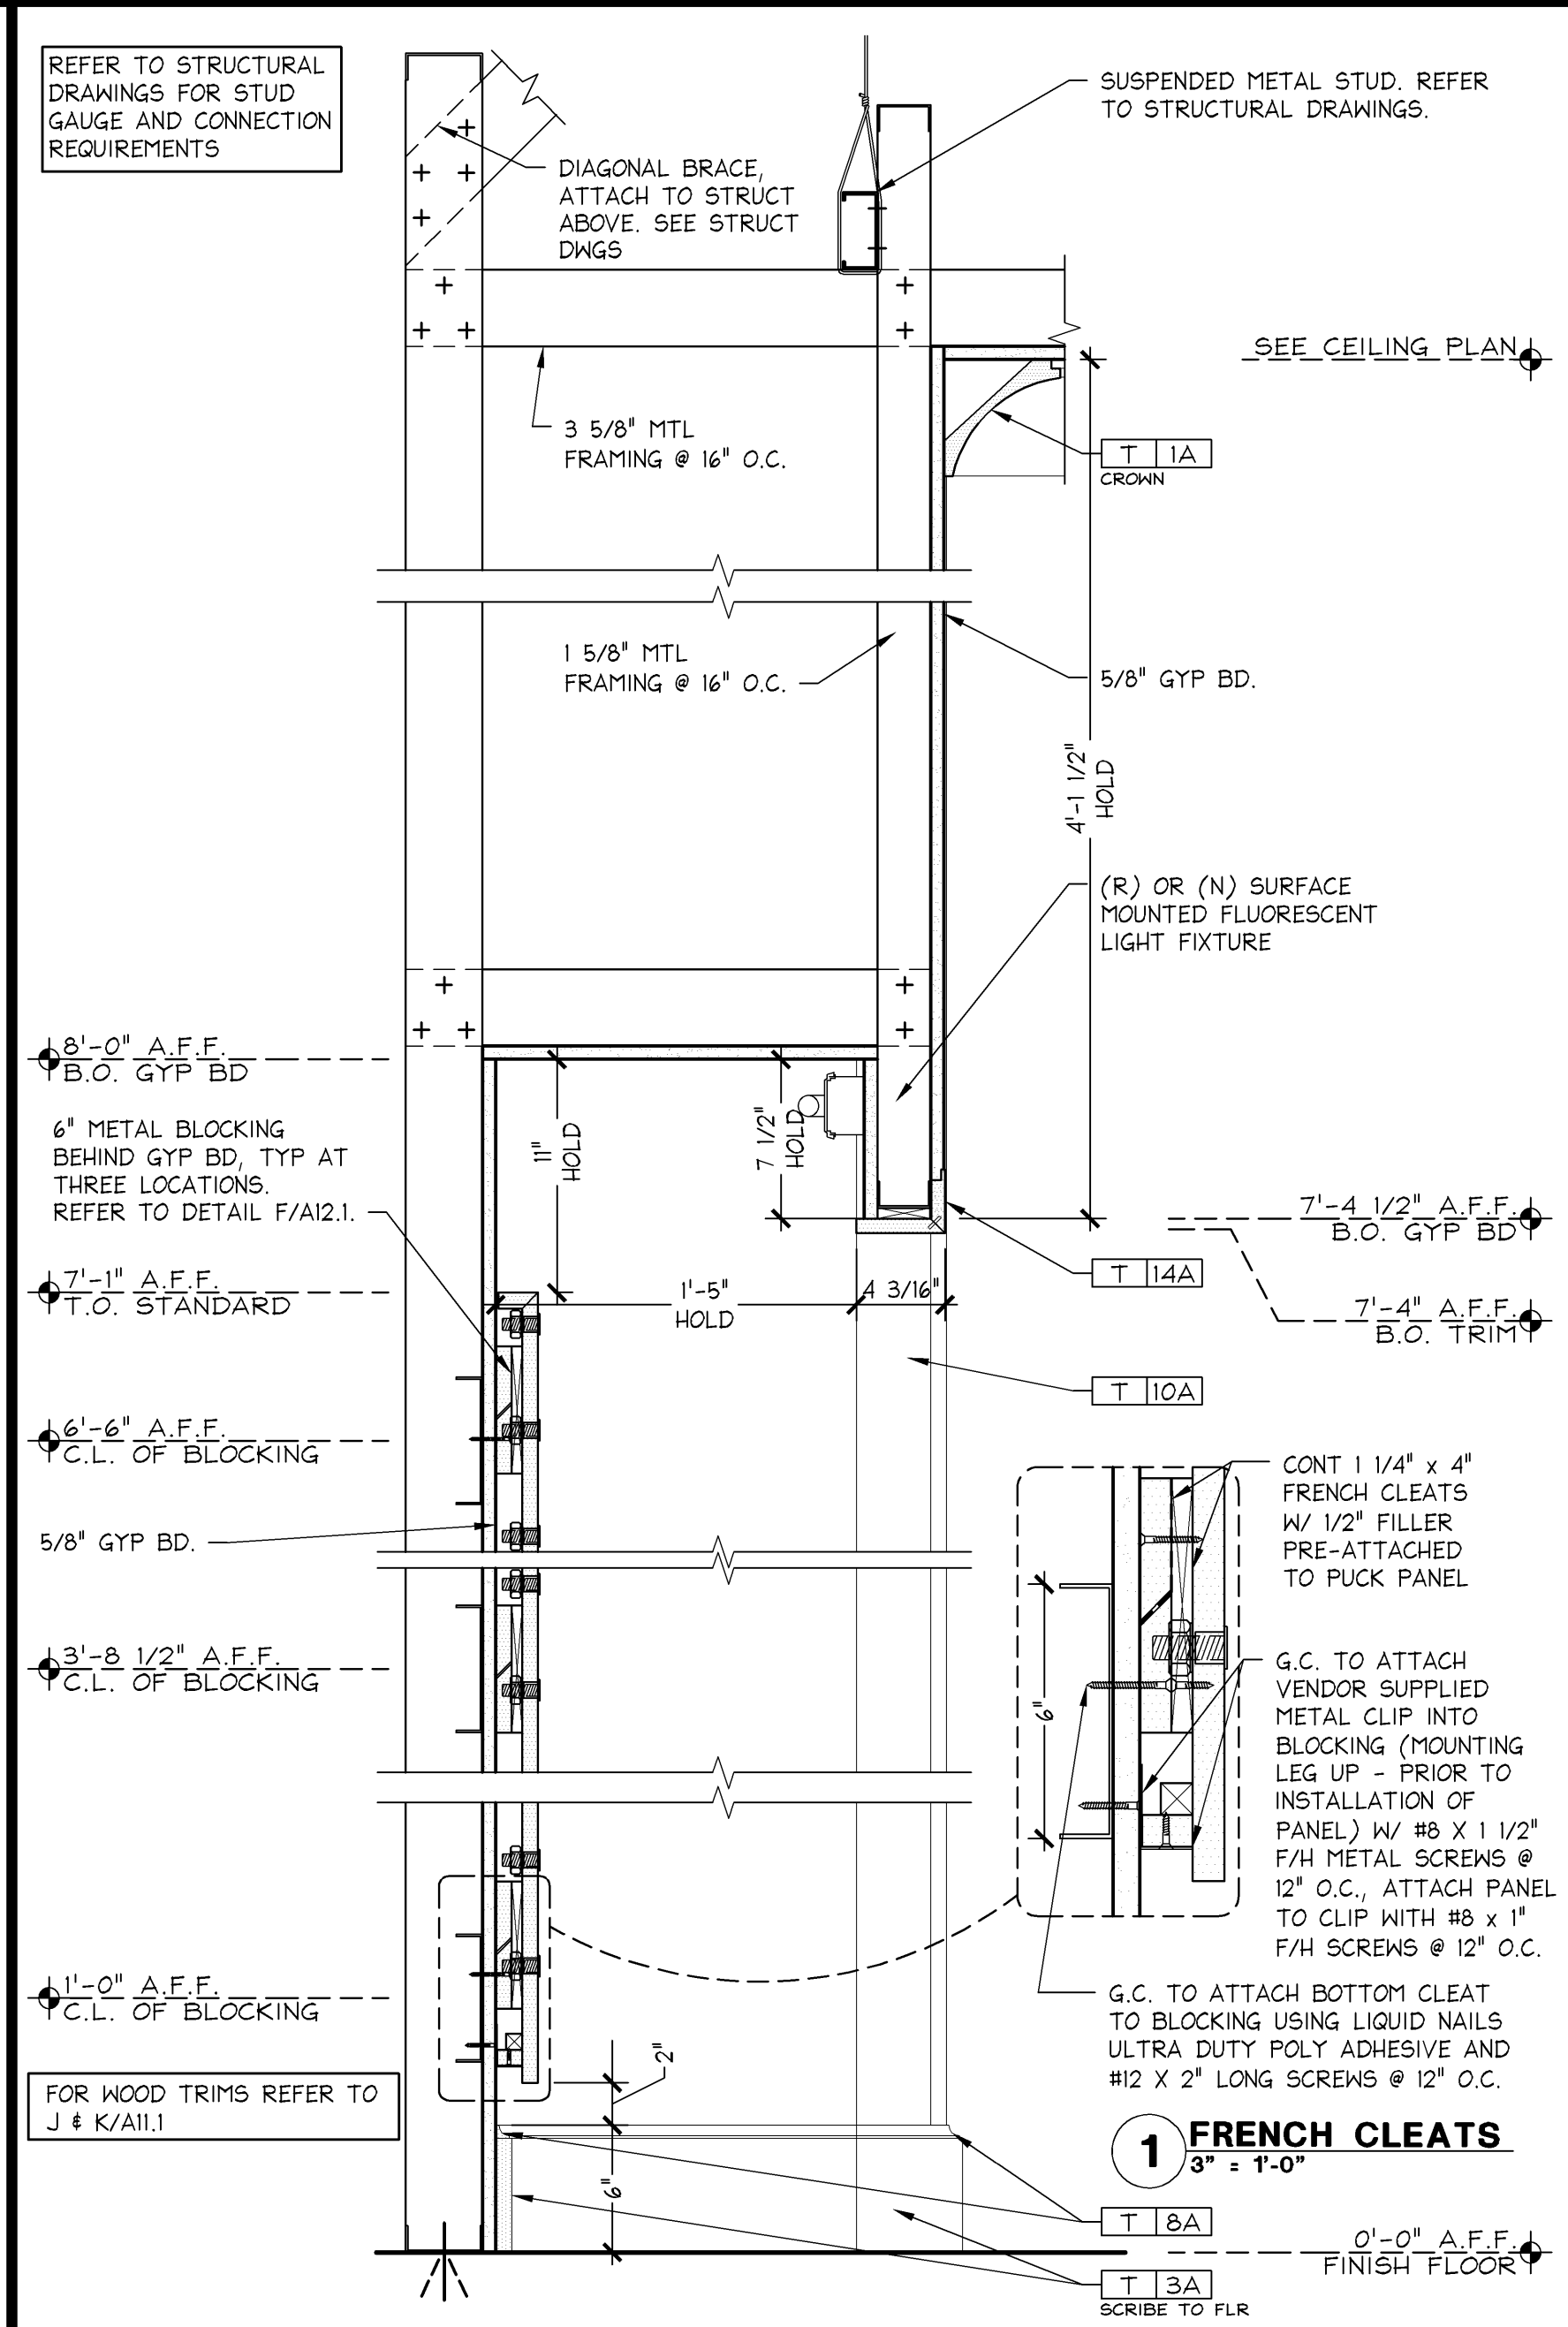

PINK CABINET SECTION NEW CONSTRUCTION

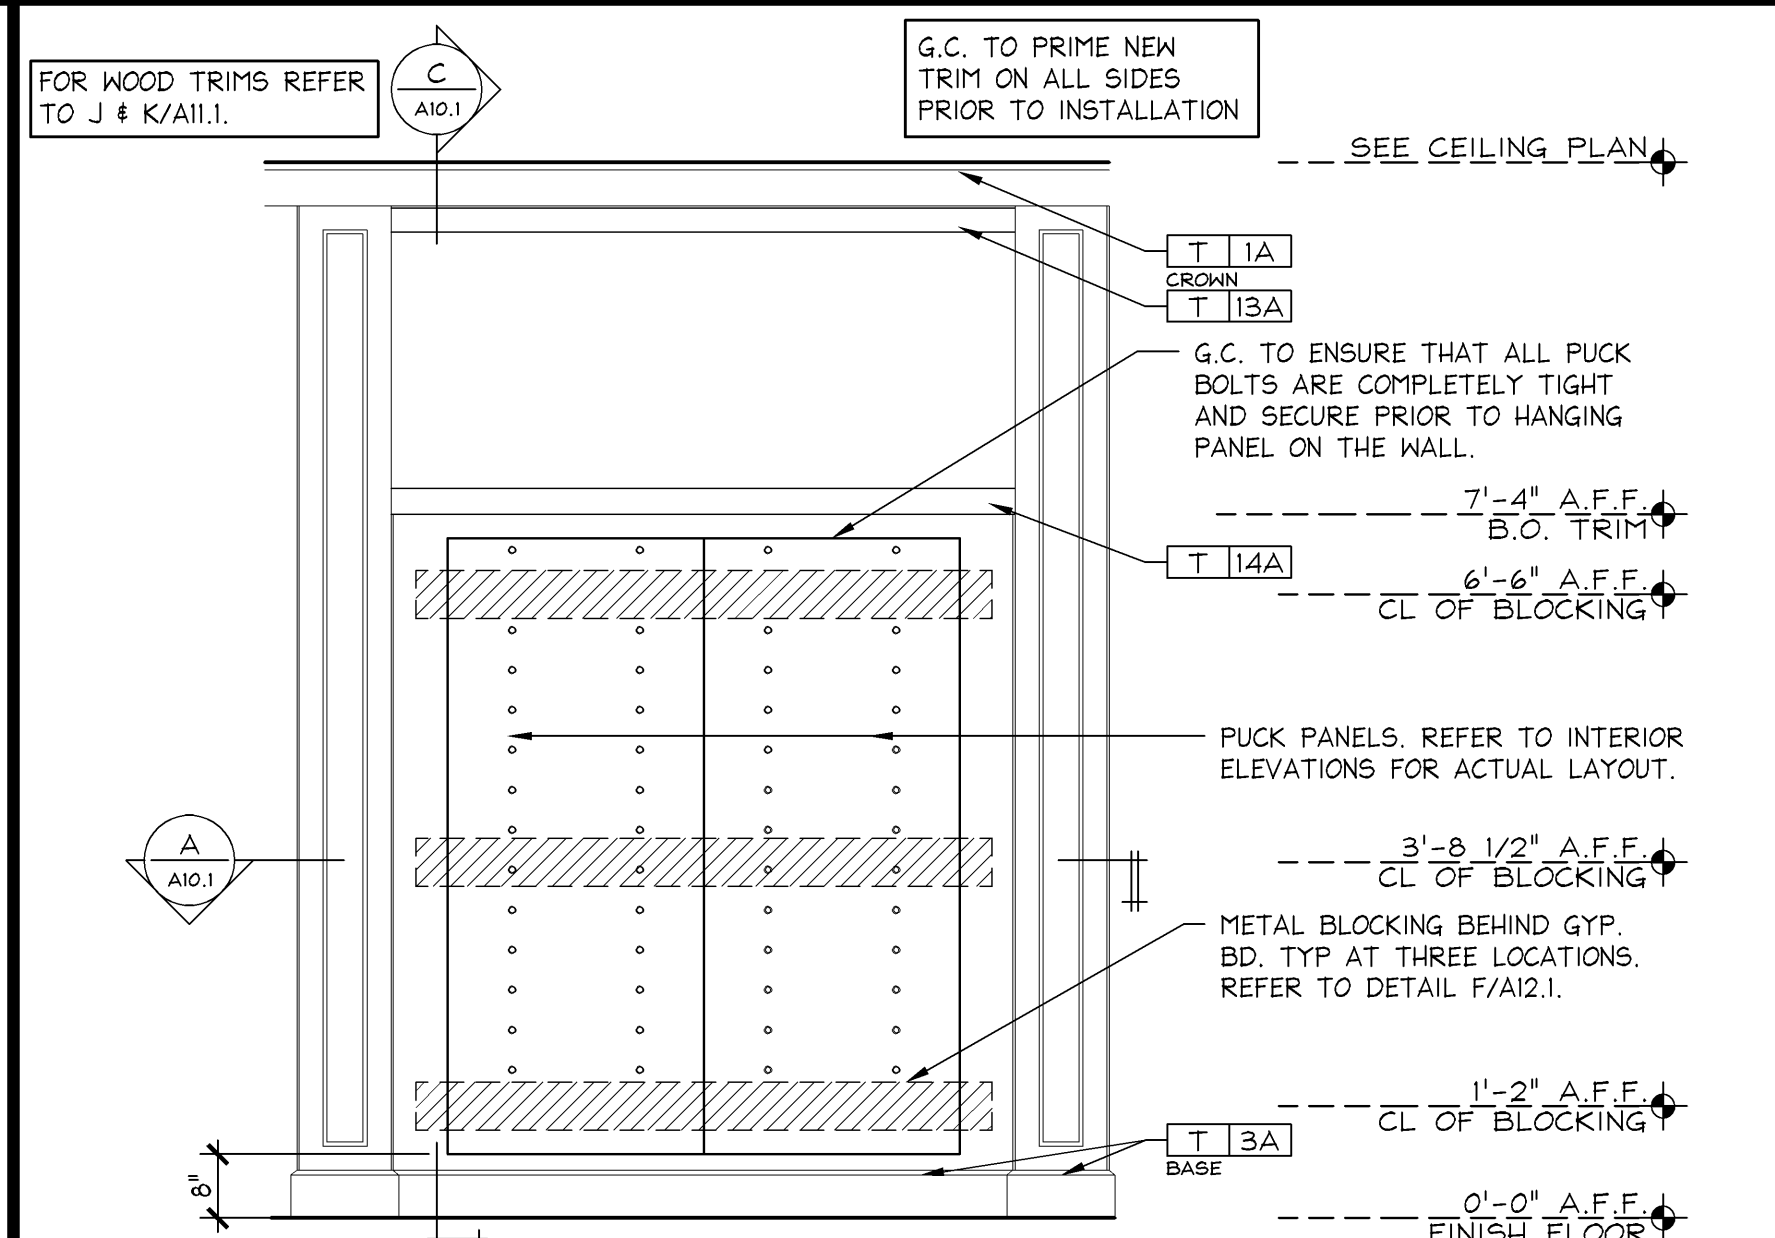

PINK CABINET ELEVATION NEW CONSTRUCTION

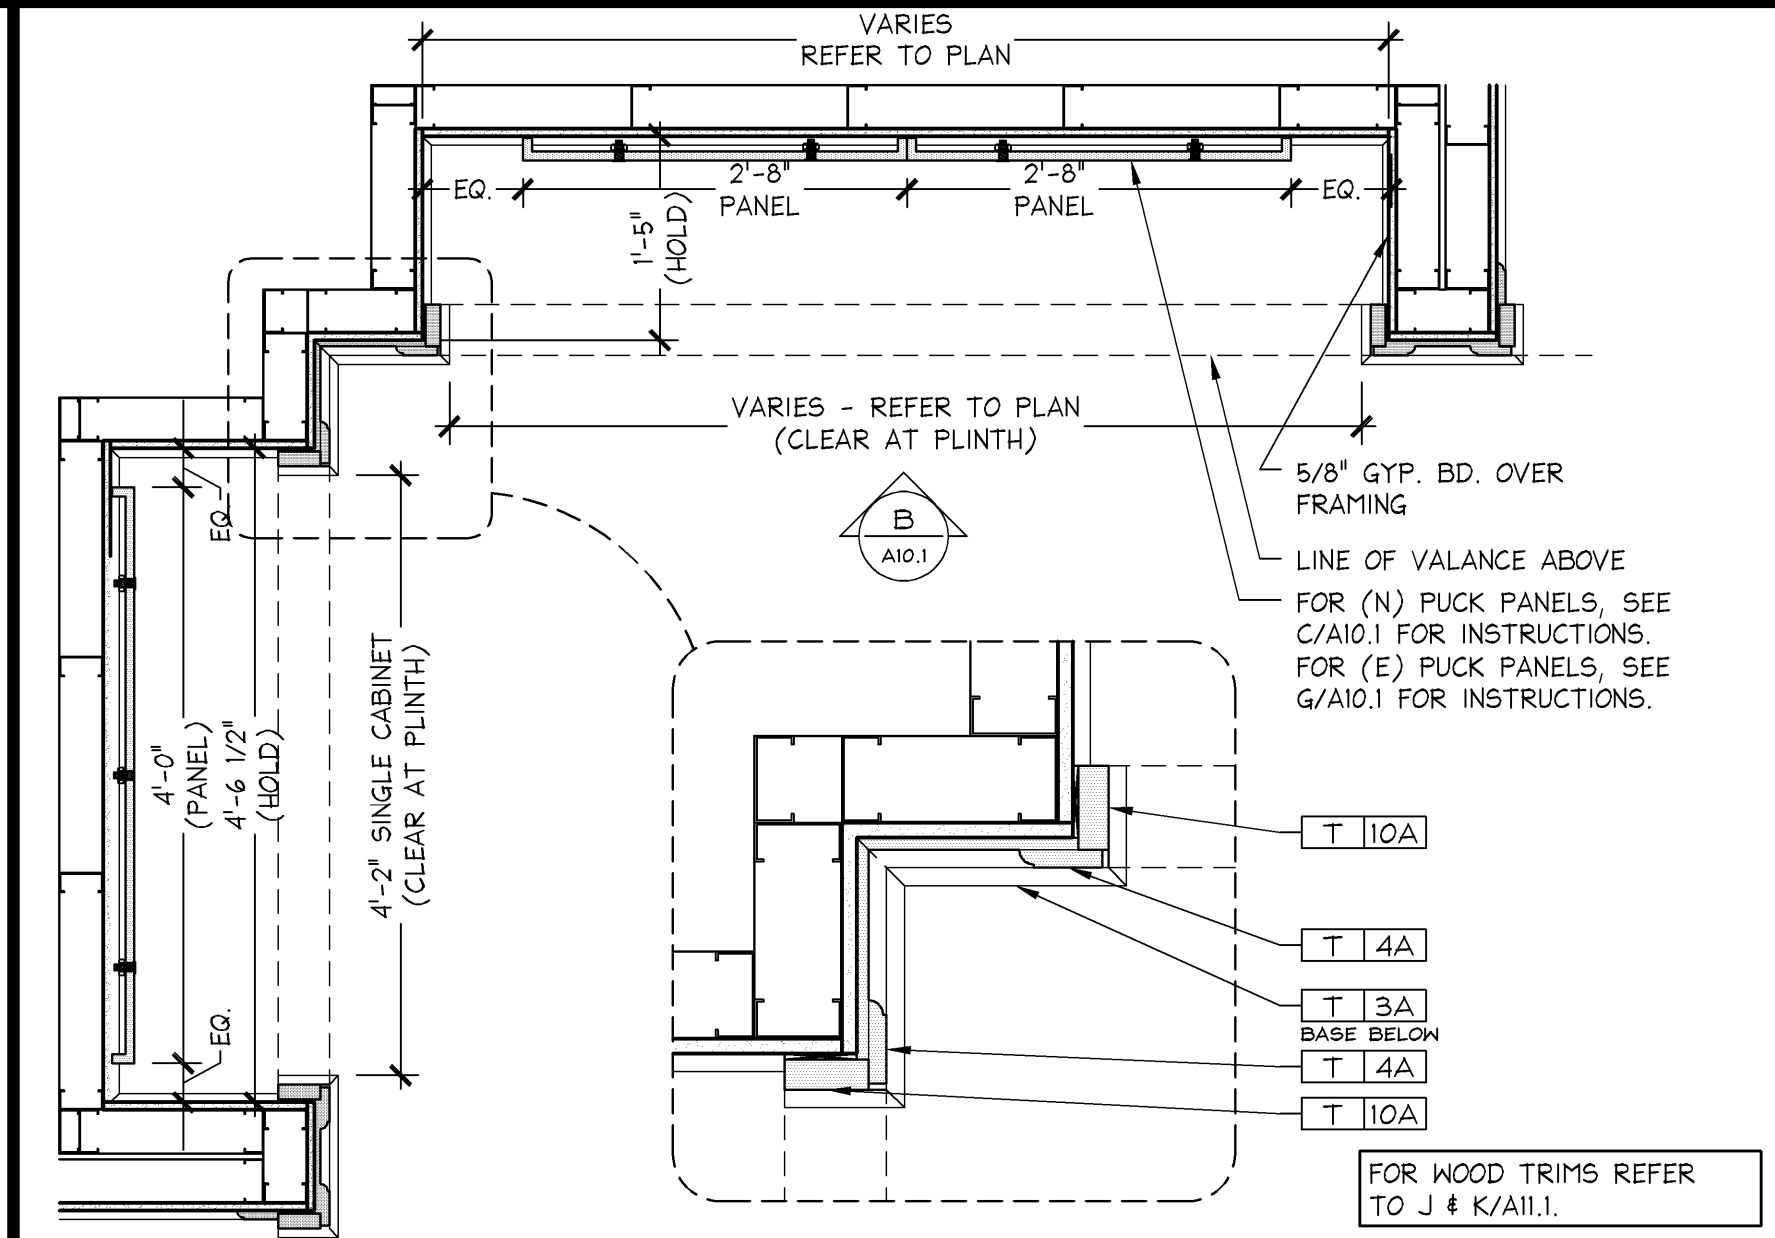

PINK CABINET PLAN SECTION NEW CONSTRUCTION

Stantec
Stantec Architecture Inc.
1383 N. McDowell Blvd., Suite 250
Petaluma, CA U.S.A. 94954
Tel. 707.765.1660 Fax. 707.765.9908
www.stantec.com

Limited Brands
LIMITED STORE PLANNING, INC.
d/b/a STORE DESIGN & CONSTRUCTION
Three Limited Parkway • Columbus, Ohio 43230
Telephone: 614.415.7000 • Fax: 614.415.7349

PROJECT INFORMATION:
010500485
VICTORIA'S SECRET
CAROLINA PLACE
11025 CAROLINA PLACE PKWY
SPACE B-11
PINEVILLE, NC 28134
SCOPE: DESIGN TYPE: LS&AC PROJECT #:
REFRESH: NMA/ANGELS
GENERATION: 00059286
A/E PROJECT #:

REVISIONS:

NO.	DESCRIPTION	DATE
1	ELITE CONSTRUCTION GROUP LAKE JACKSON, TX PHONE: 979-285-0712 NOTE: THESE PRINTS HAVE BEEN REDUCED BY 50 PERCENT SCALE WILL BE 50 PERCENT OF WHAT IS NOTED ON PLANS	9/26/14

DATE ISSUED: 9/26/14
DESIGNED BY: KW
DRAWN BY: MS
CHECKED BY: DB

PINK CONSTRUCTION DETAILS
DRAWING NUMBER:
A10.1