


INTERIOR ELEVATION

1/4" = 1'-0"


M

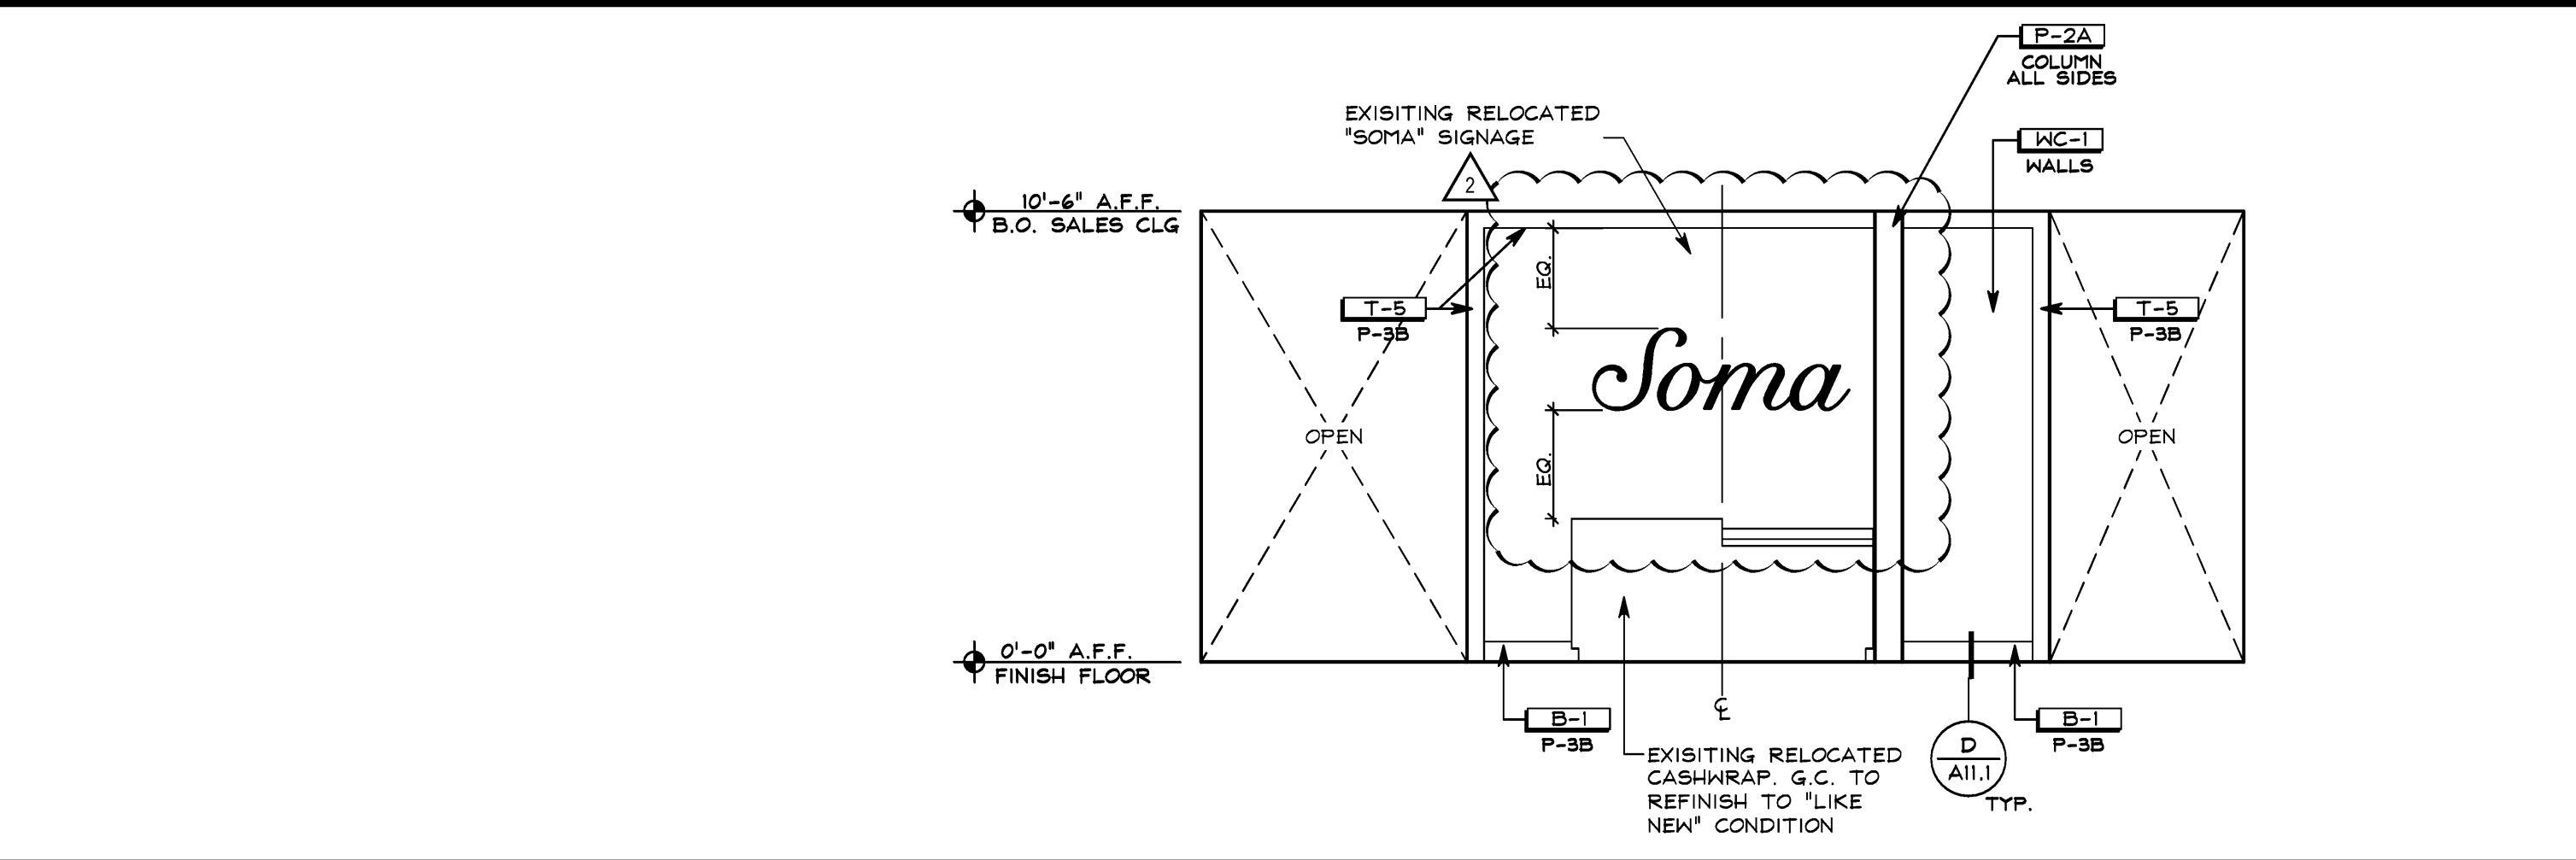

INTERIOR ELEVATION

1/4" = 1'-0"


D

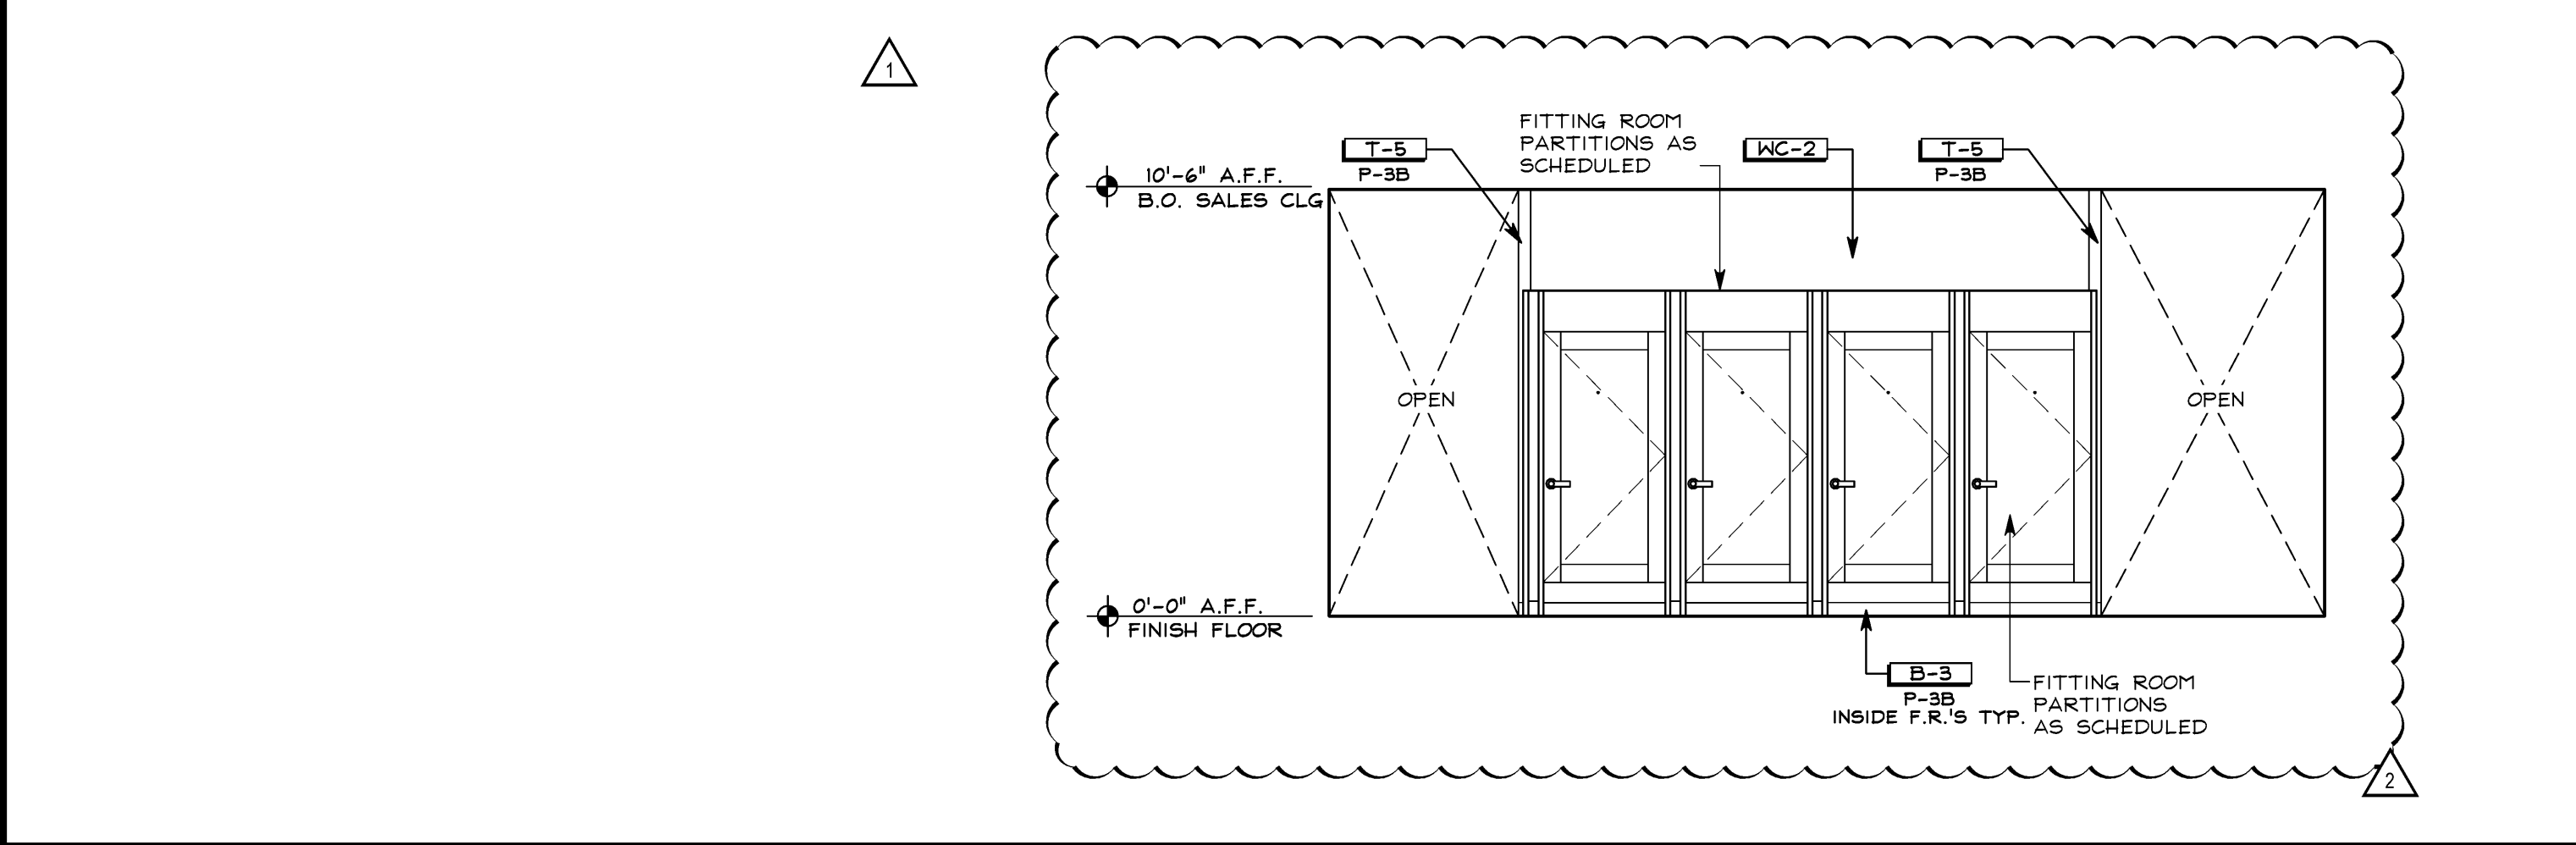

INTERIOR ELEVATIONS

1/4" = 1'-0"


L

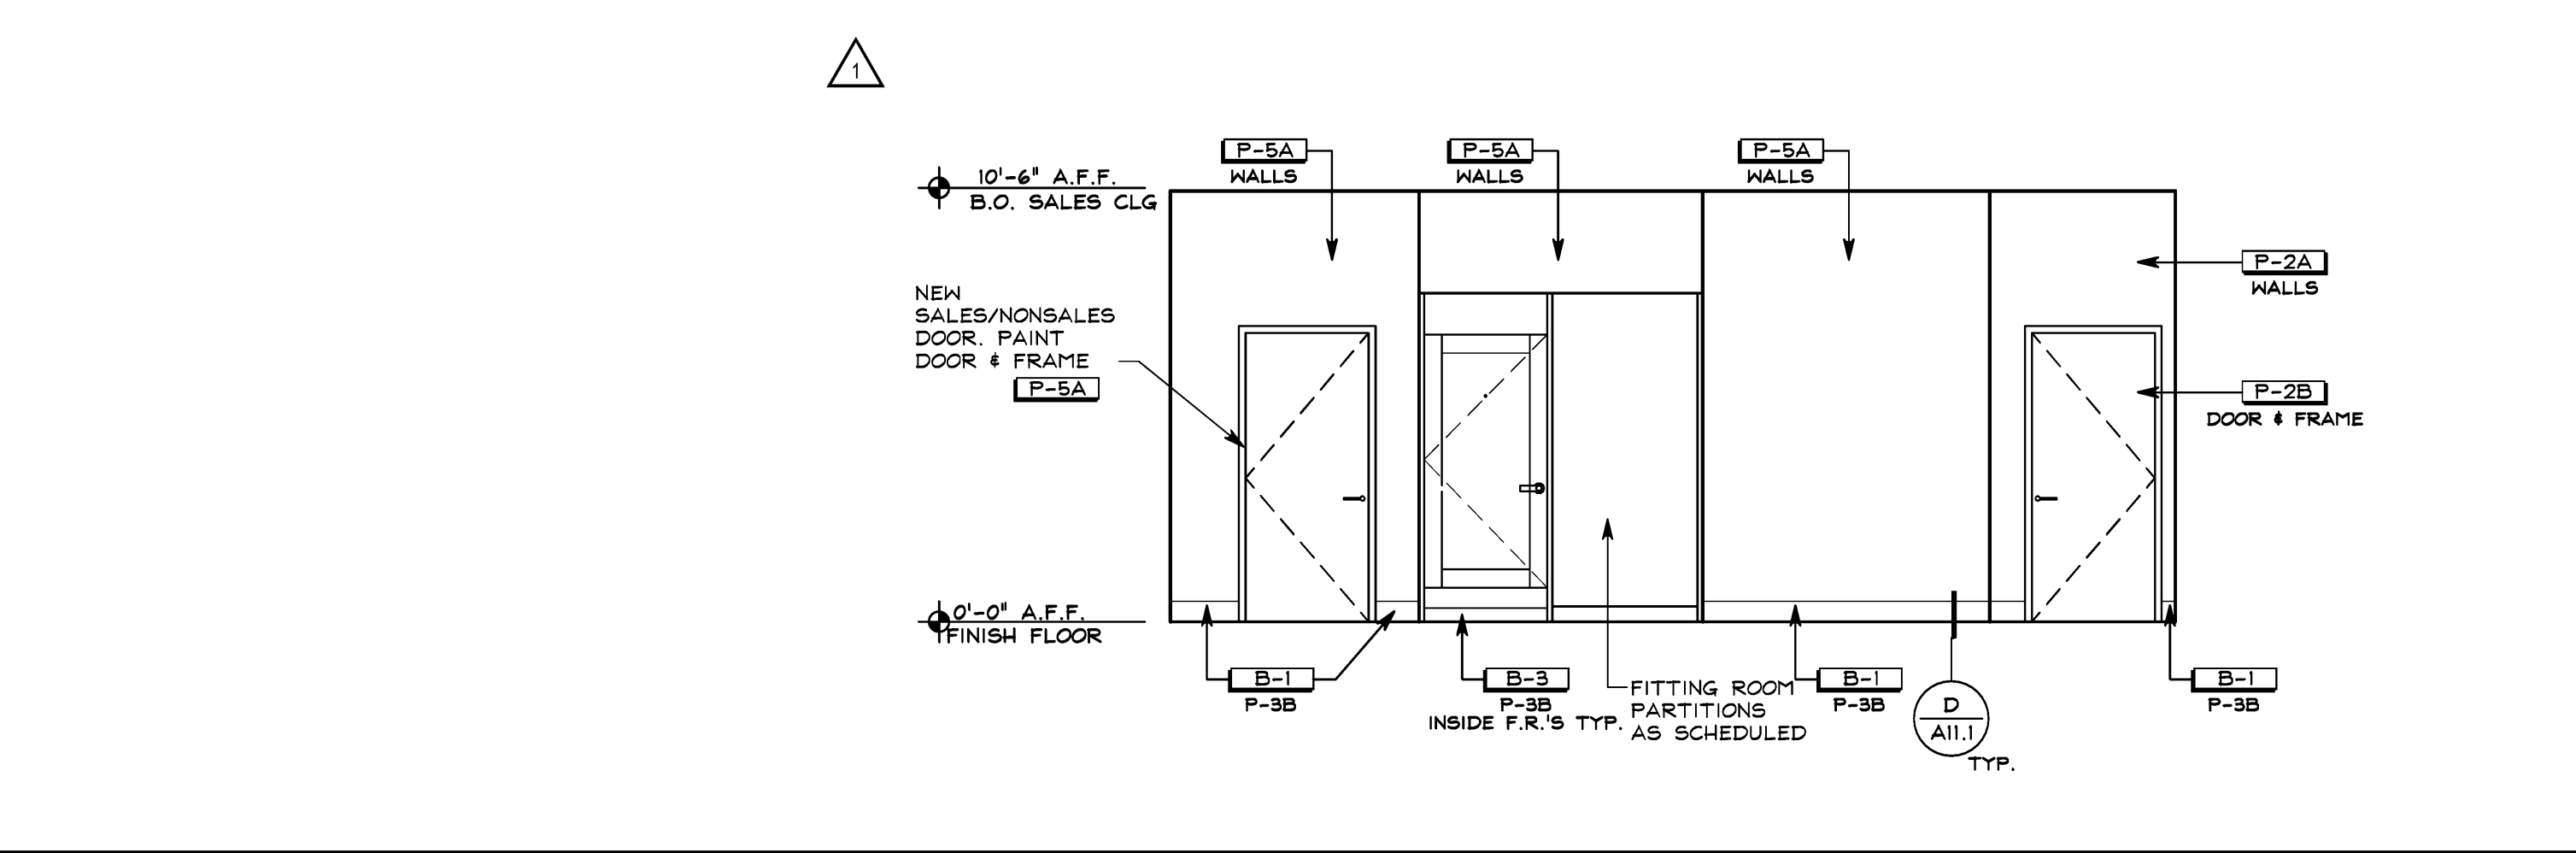

INTERIOR ELEVATION


1/4" = 1'-0"

C

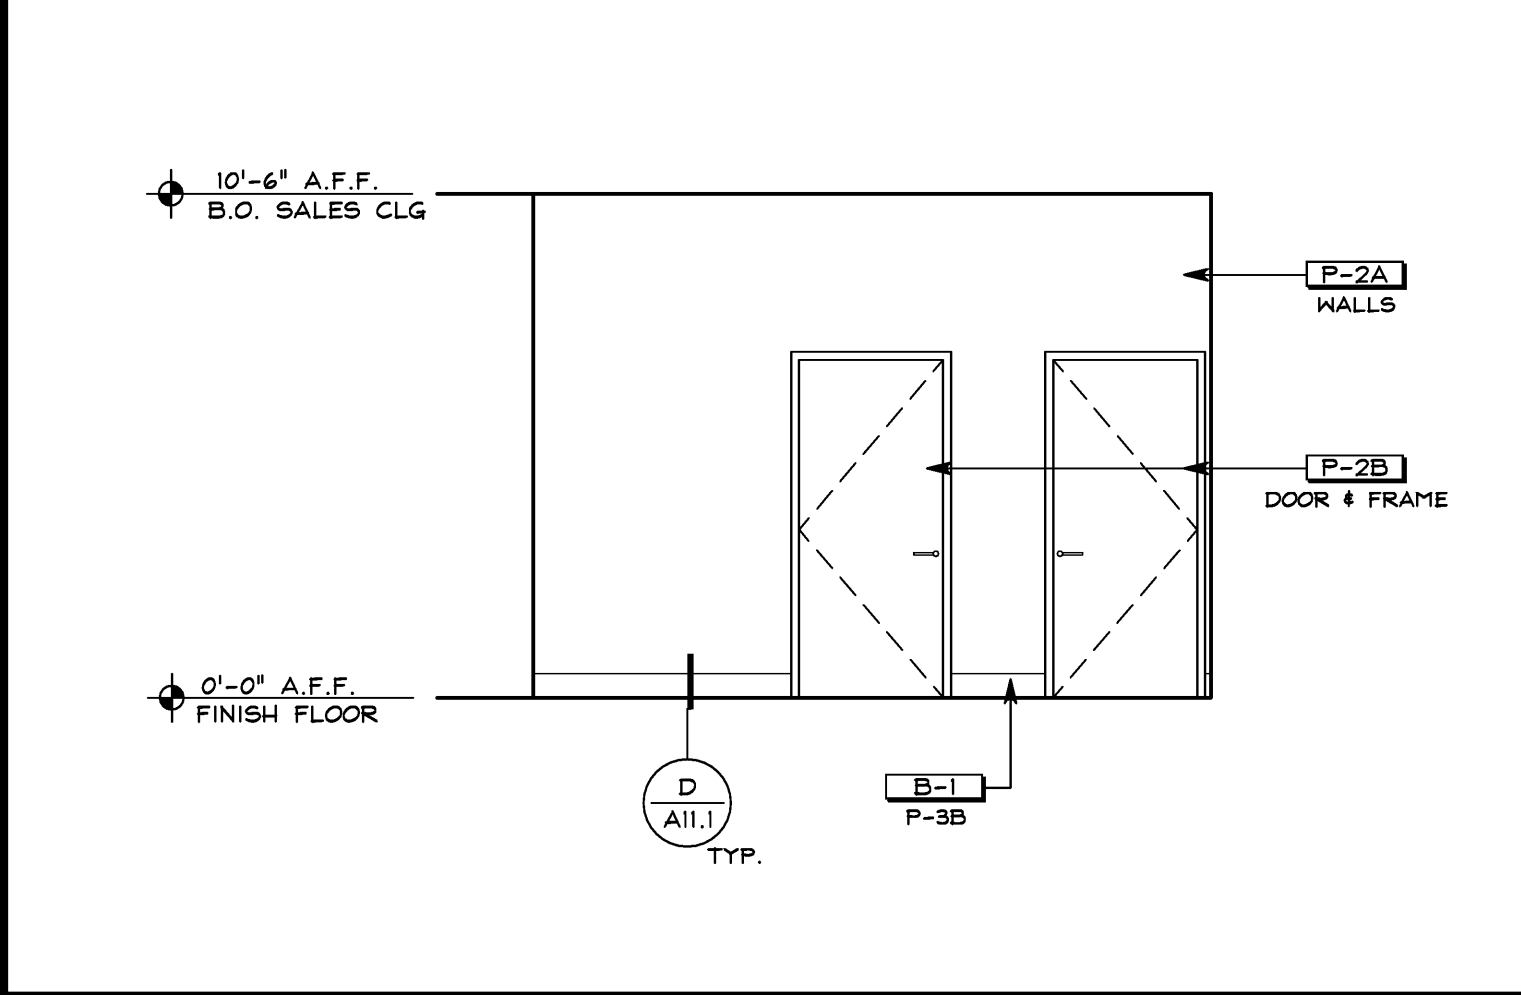

INTERIOR ELEVATION


P

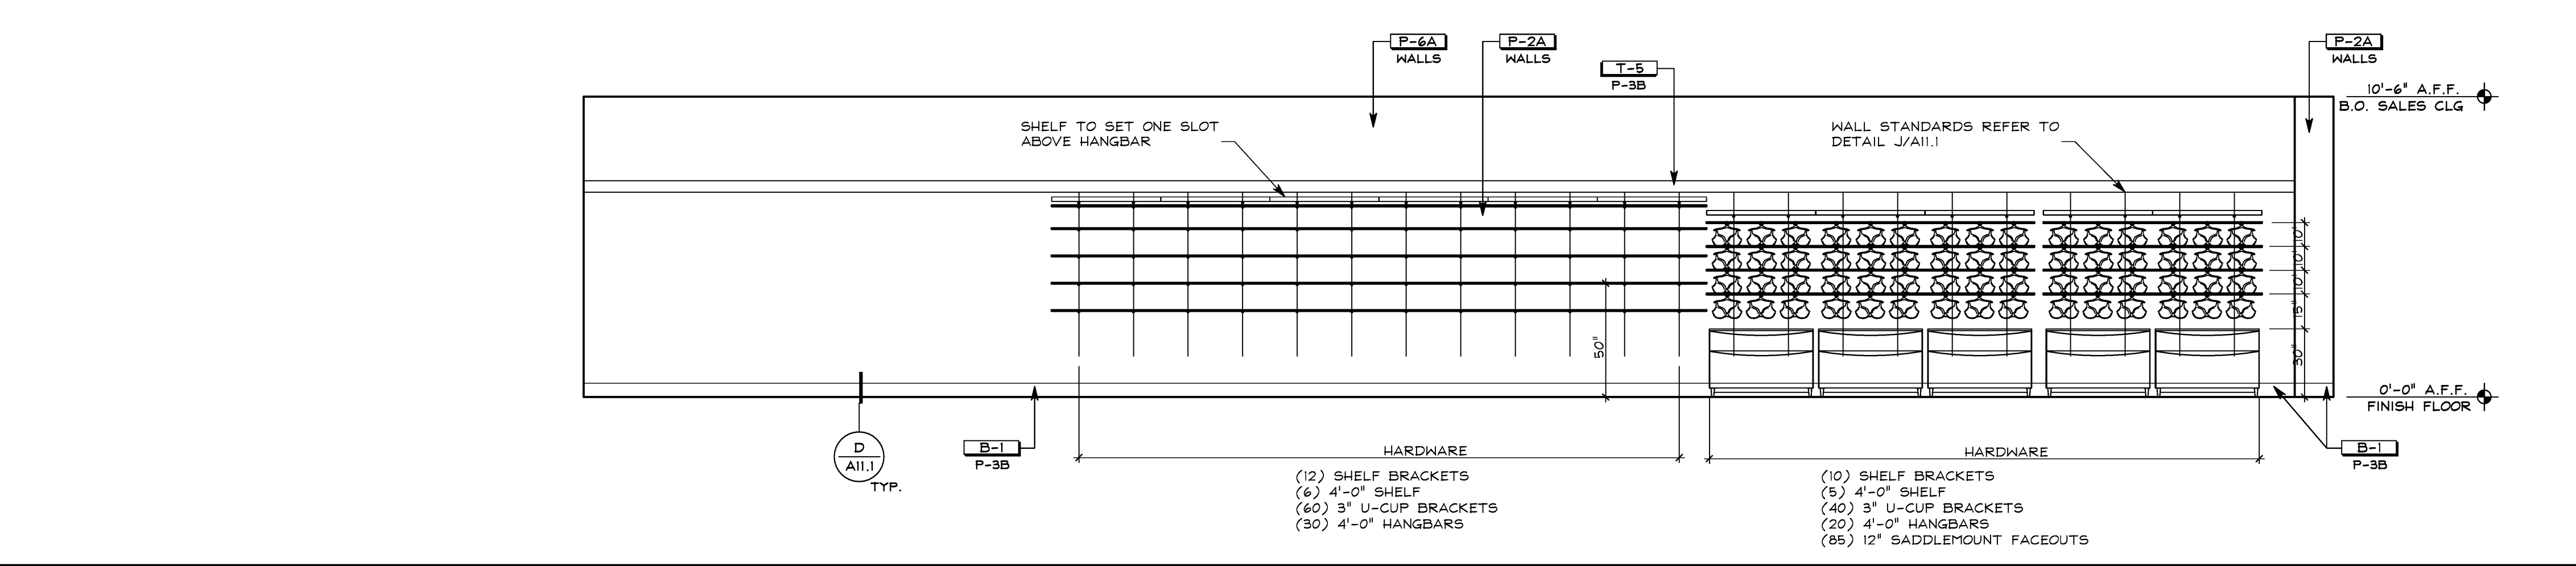

INTERIOR ELEVATION


1/4" = 1'-0"

B

 

NOT USED

N

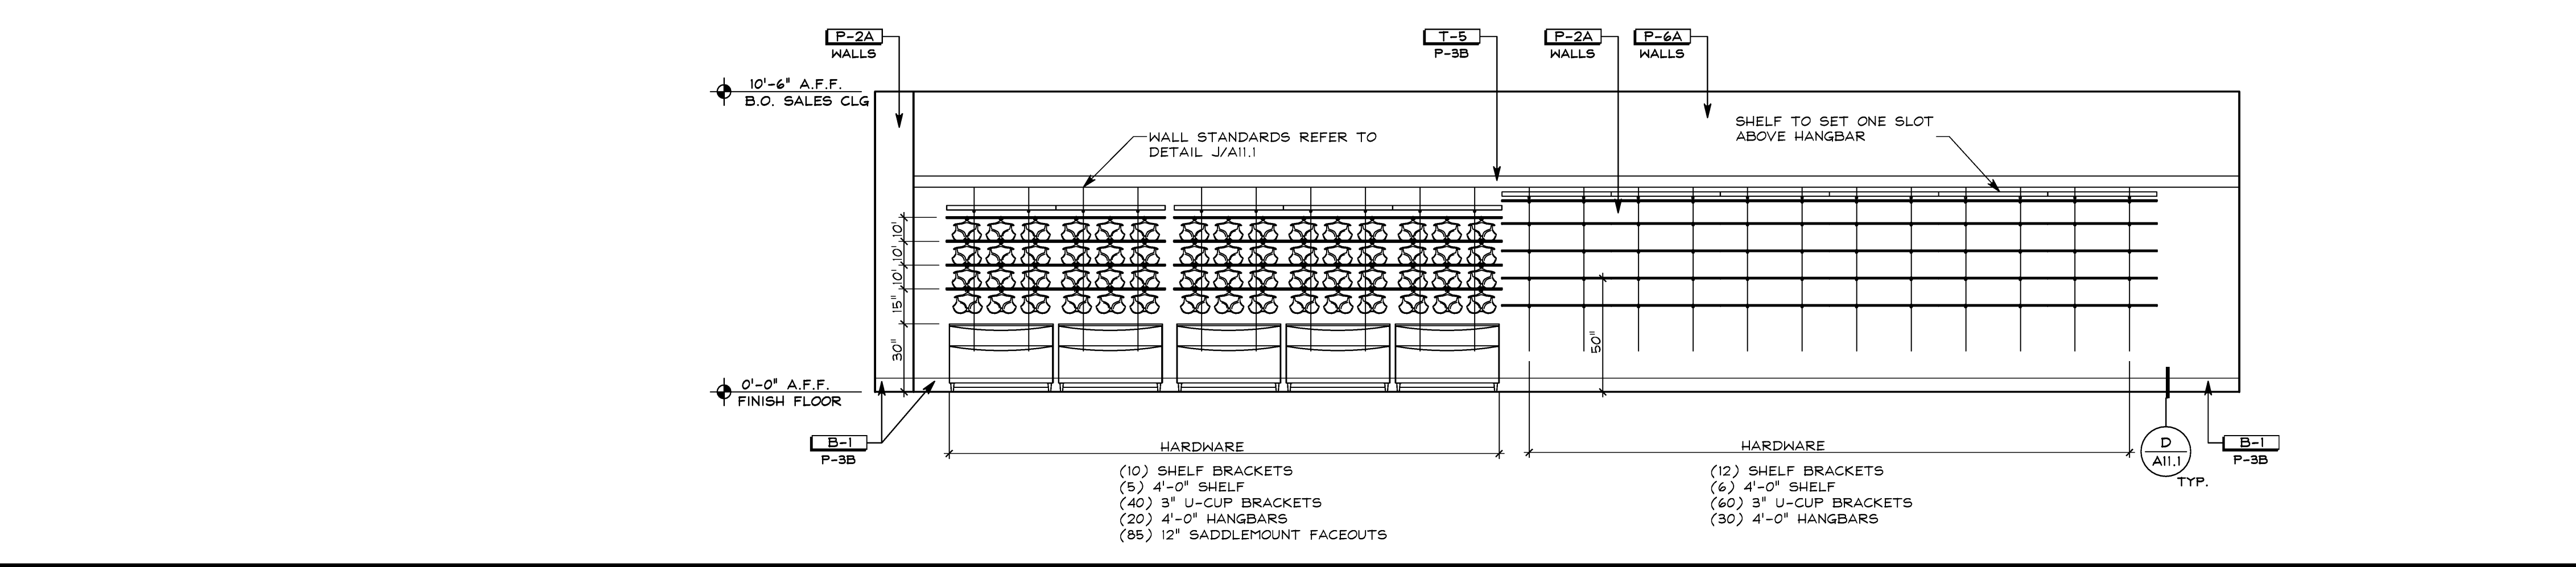

INTERIOR ELEVATION

1/4" = 1'-0"

A

FRCH

DESIGN WORLDWIDE

311 ELM STREET  
SUITE 600  
CINCINNATI, OH 45202  
513 241 3000  
www.frch.com

chico's

11215 METRO PARKWAY  
FT. MYERS, FL. 33966

Soma

STORE NO:  
5062

PROJECT LOCATION:  
MIROMAR OUTLETS  
10801 CORKSCREW ROAD  
ESTERO, FL 33928  
SPACE #: 407

DESIGN TYPE:

REVISIONS:

REQUIRED BY:	DATE:
1 LKM OWNER COMMENTS	06/15/17
2 LKM OWNER COMMENTS	07/25/17

\* INDICATES NO REVISION TO THIS SHEET

DRAWN BY: ECG  
CHECKED BY: CMB

ELITE CONSTRUCTION GROUP  
LAKE JACKSON, TX  
PHONE: 979-285-0712  
NOTE: THESE PRINTS HAVE BEEN REDUCED  
BY 50 PERCENT SCALE WILL BE 50 PERCENT  
OF WHAT IS NOTED ON PLANS

DRAWING TITLE:  
INTERIOR  
ELEVATIONS

DATE ISSUED:  
06/06/2017

PROJECT NO:  
034138.000

DRAWING NO:  
A7.1