



REVISIONS:
010500133
VICTORIA'S SECRET
QUAIL SPRINGS MALL
SPACE NO. 119
2501 WEST MEMORIAL RD.
OKLAHOMA CITY, OK 73134
SCOPE: OPTIMIZATION | PACKAGE: NMA/FORUM A41
DESIGN TYPE: GENERALRRING 201.3 (R131Sg)/142Fg
LSD&C PROJECT #: 00060919 A/E PROJECT #: 2007684006

REVISIONS:
REQUIRED BY: DATE:
ELITE CONSTRUCTION GROUP
LAKE JACKSON, TX
PHONE: 979.238.8171
NOTE: THESE PRINTS HAVE BEEN
REDUCED BY 50 PERCENT SCALE
WILL BE 50 PERCENT OF WHAT IS
NOTED ON PLANS.
DATE ISSUED: 05.30.2014
DESIGNED BY: BLS
DRAWN BY: BLS
CHECKED BY: JAH
MECHANICAL
DETAILS
DRAWING NUMBER:
M03.1

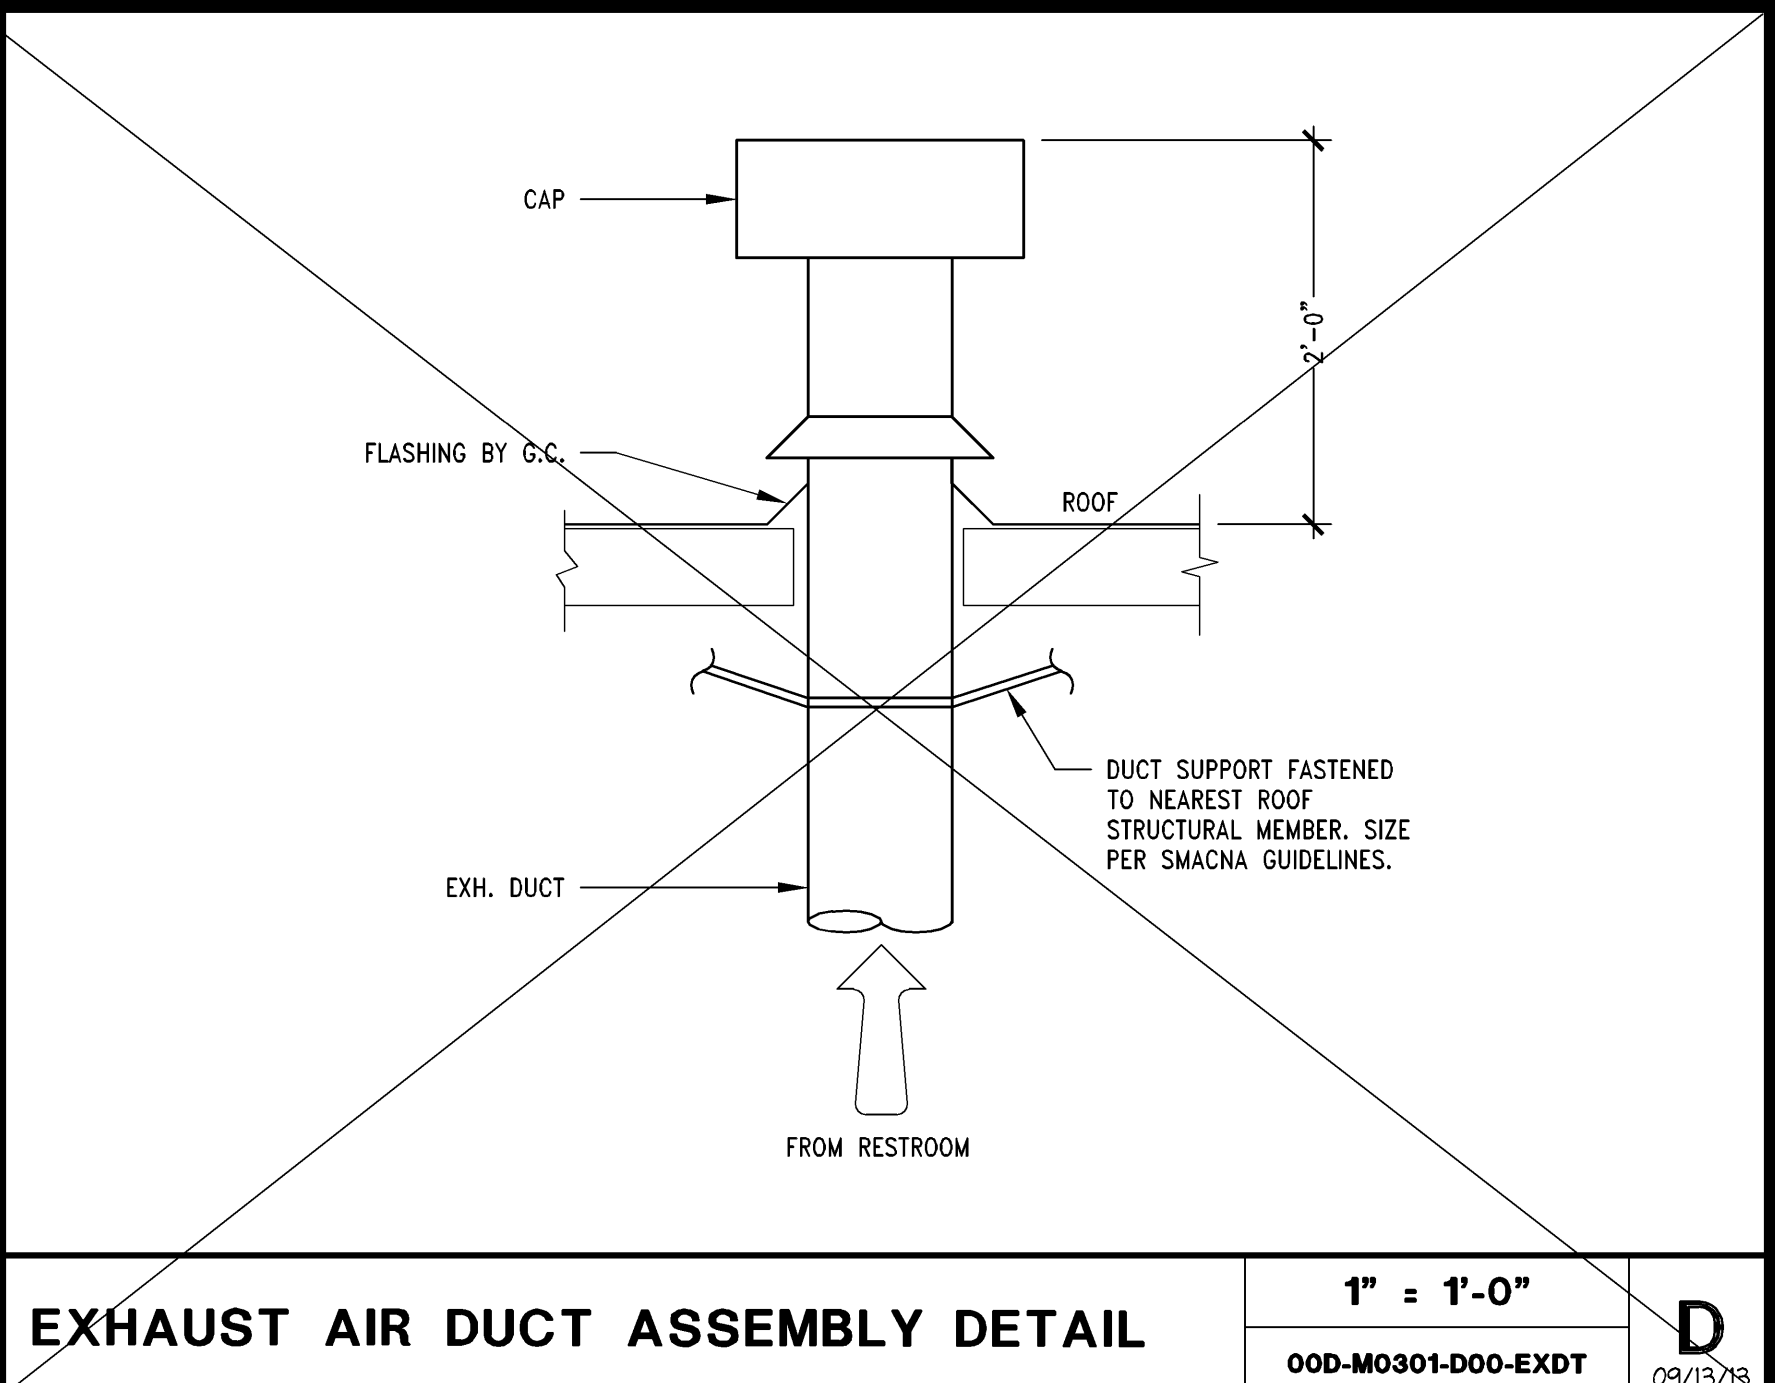


EXHAUST AIR DUCT ASSEMBLY DETAIL
1" = 1'-0"
00D-M0301-000-EXDT
09/13/13 D

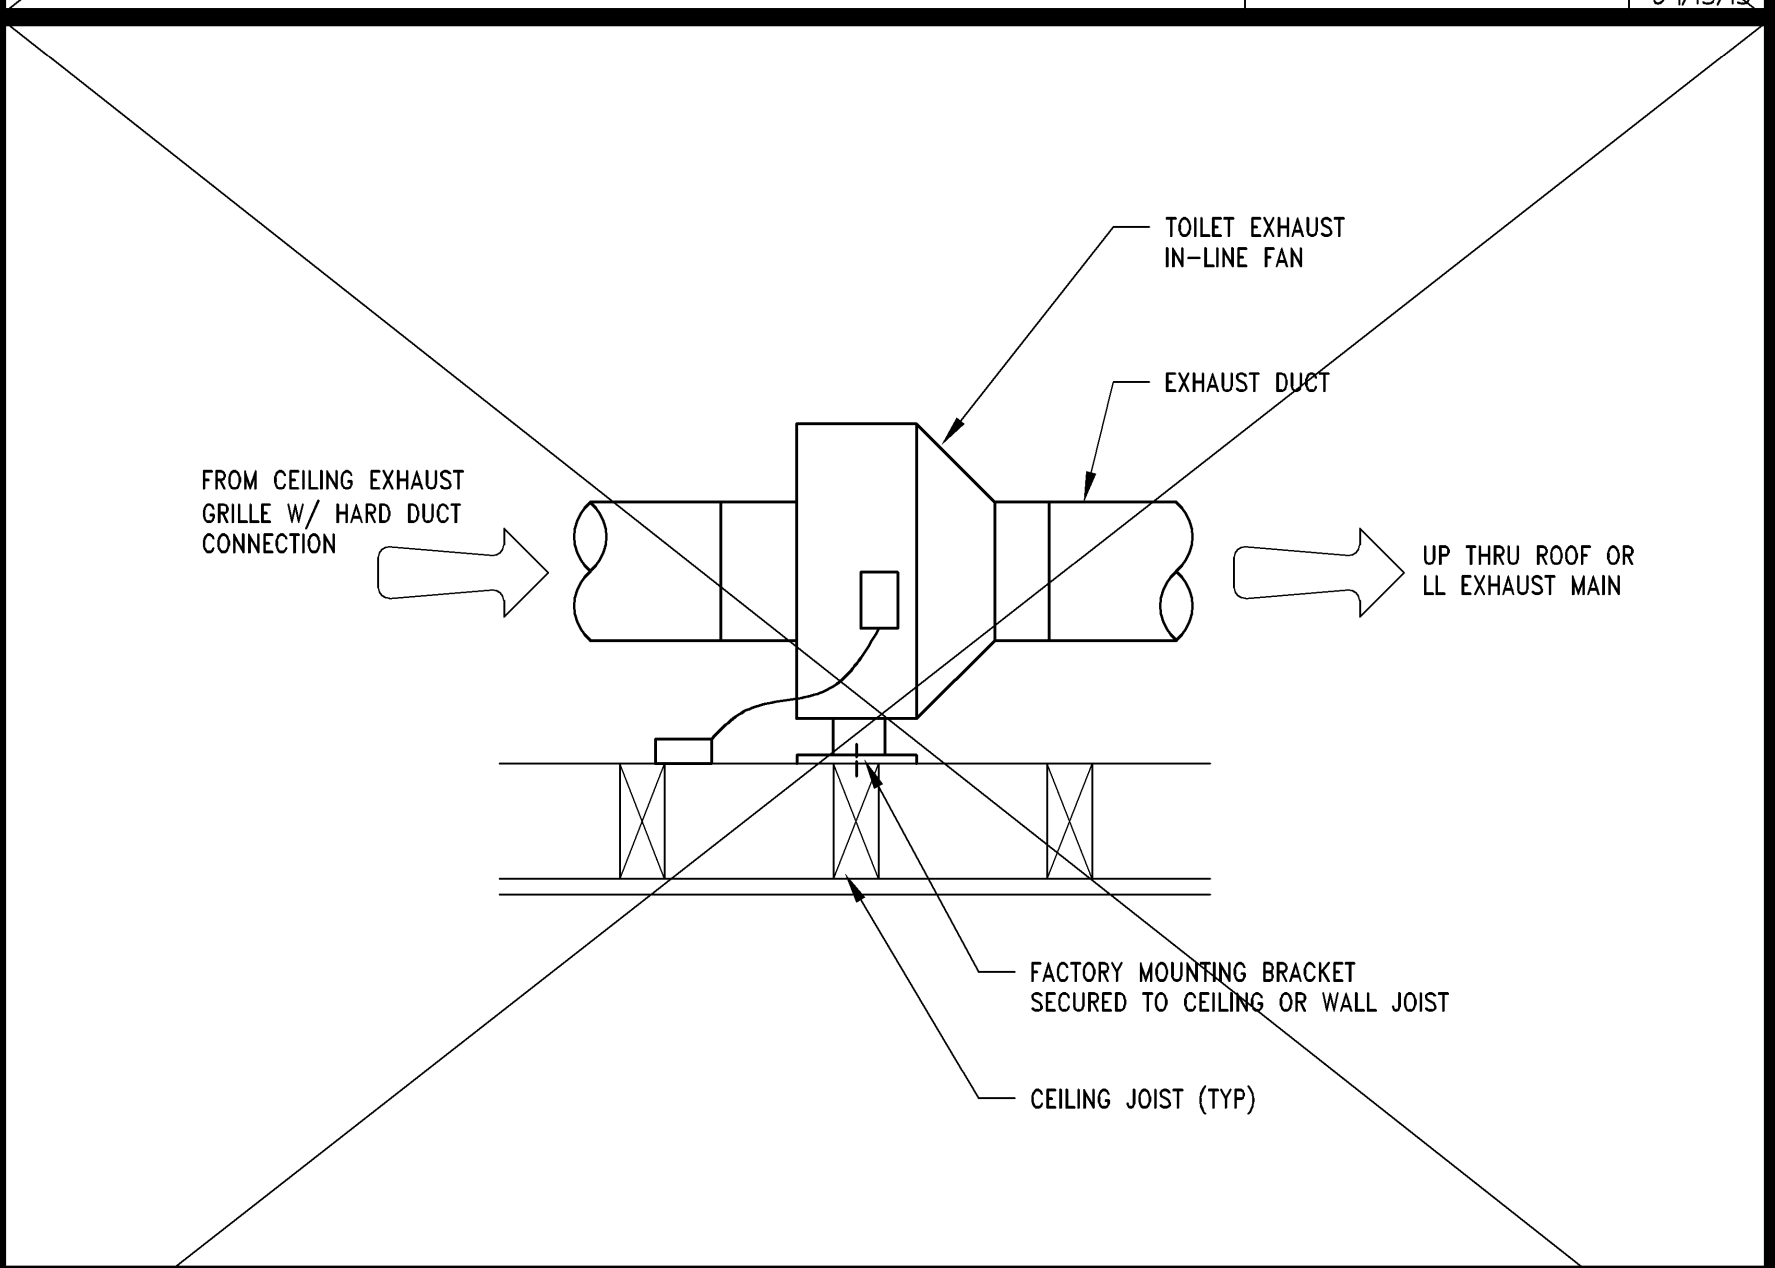


TOILET EXHAUST IN-LINE MOUNTING DETAIL
NTS
00D-M0301-000-EFAN
09/13/13 C




DUCTED GRILLE DETAIL
3" = 1'-0"
00D-M0301-000-GRIL
09/13/13 G

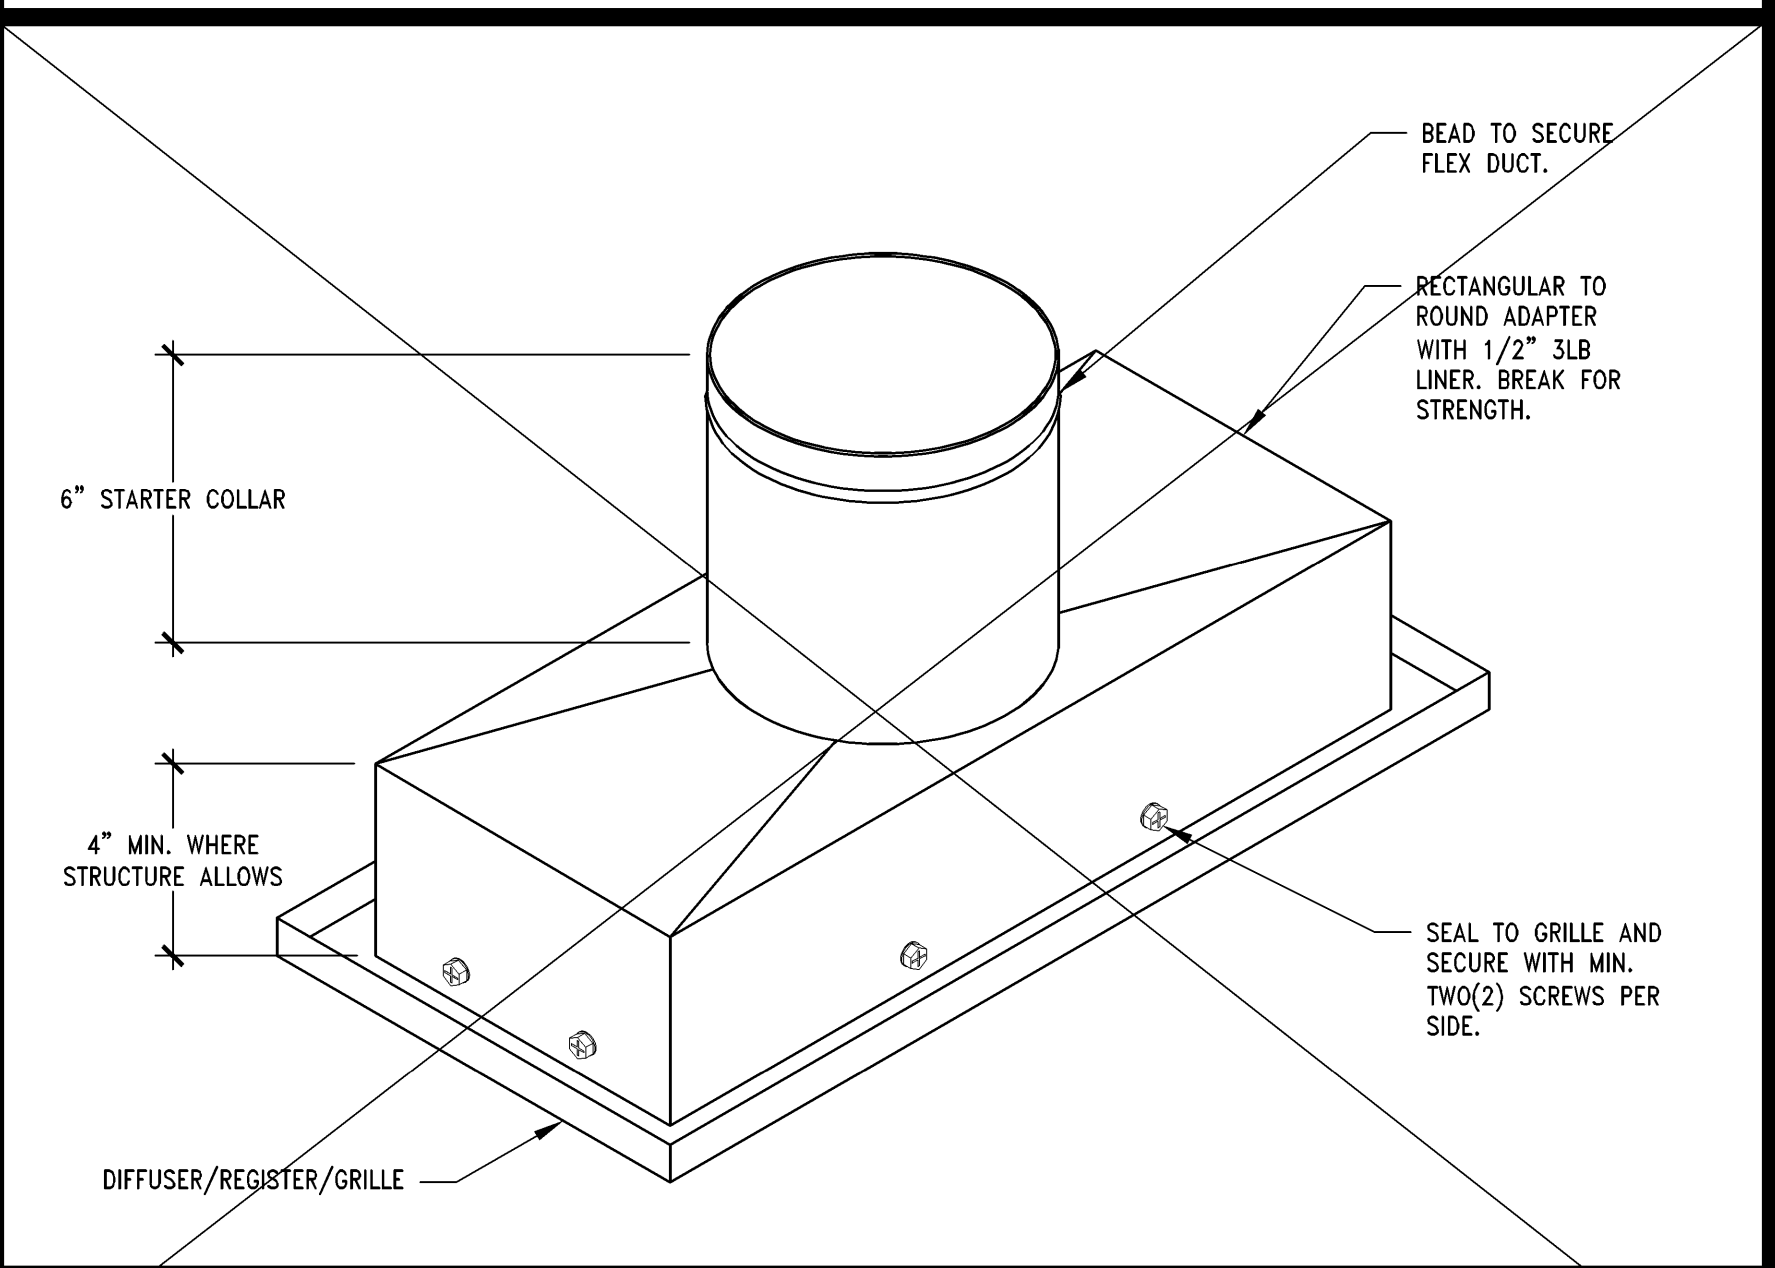


YOUNG REGULATOR REMOTE DAMPER
NTS
00D-M0301-F00-DAMP
12/11/13 F

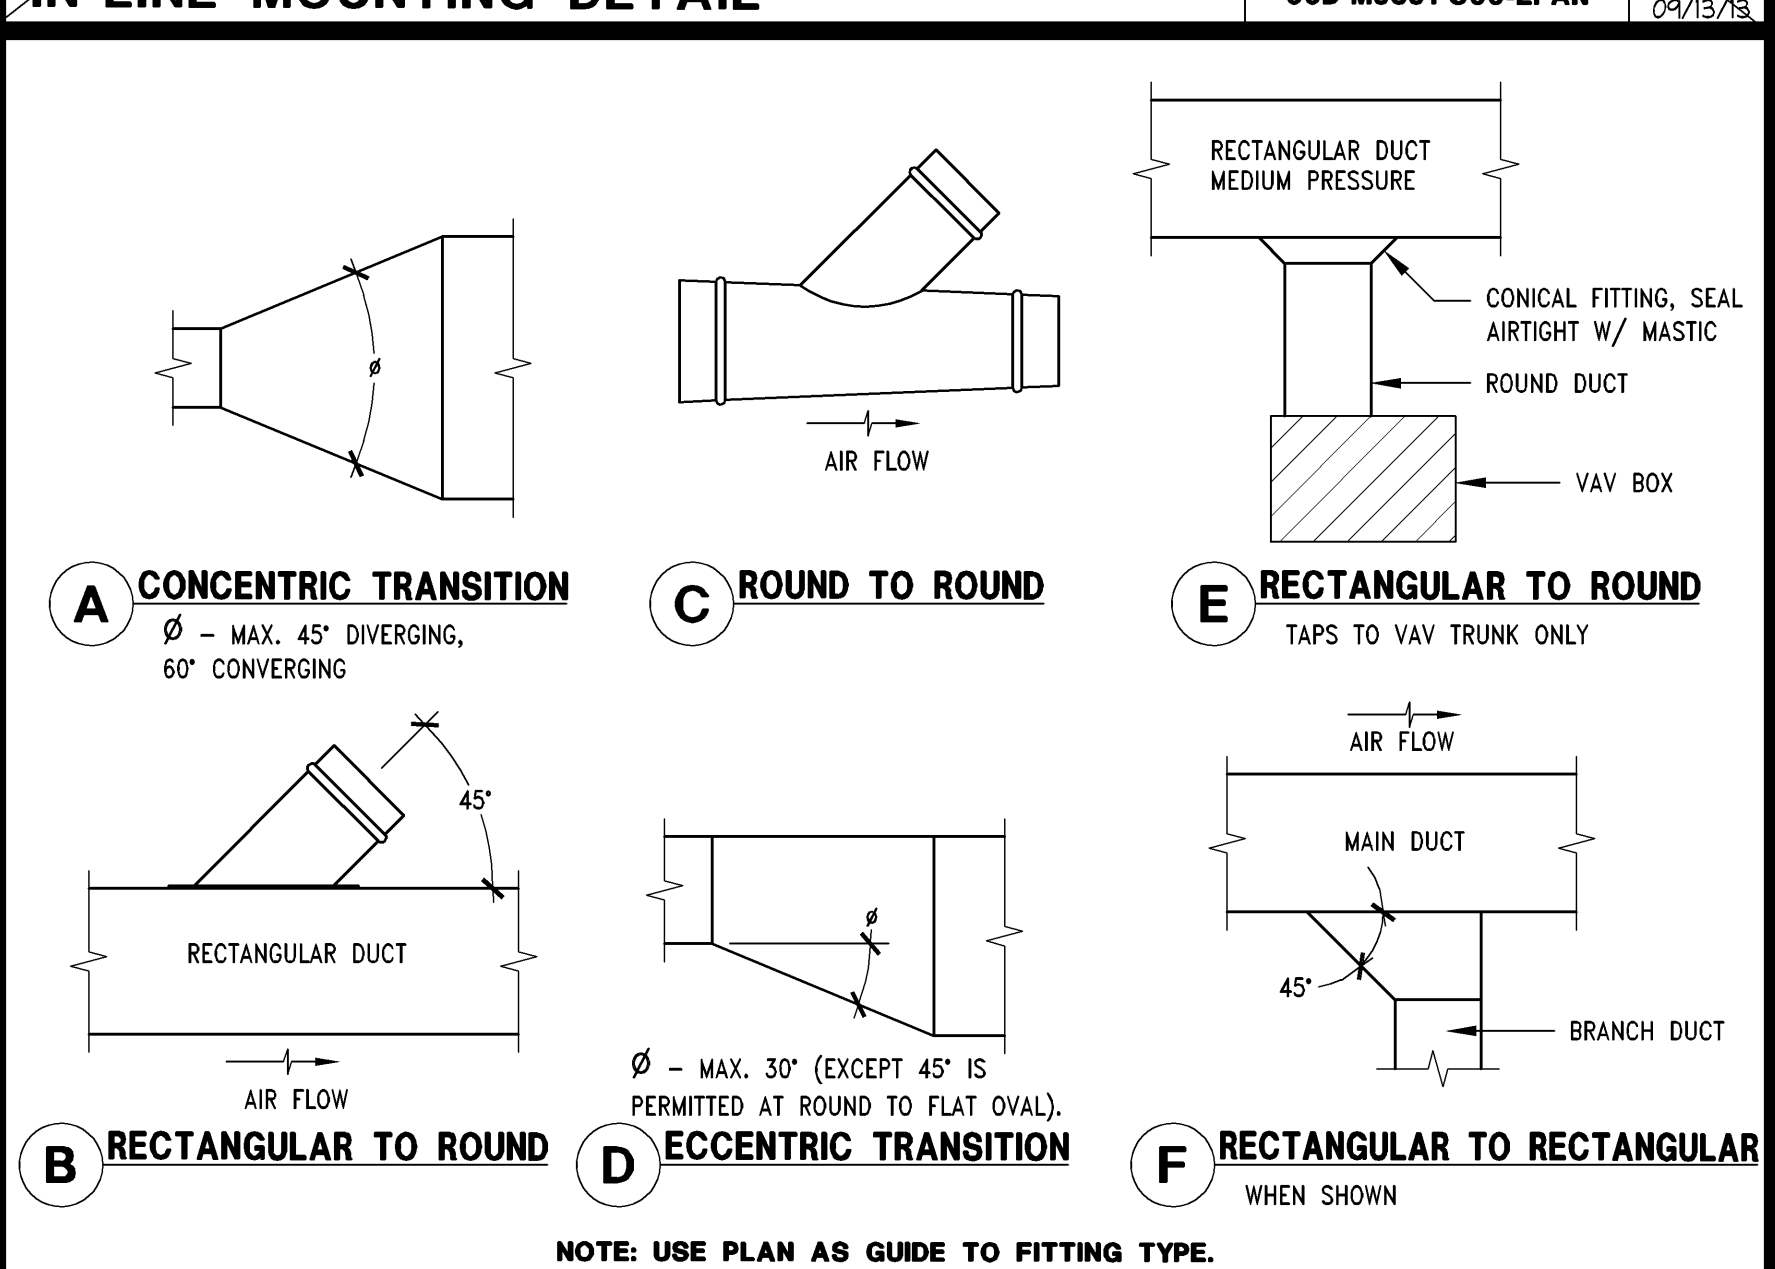

DUCT DETAILS
NTS
00D-M0301-800-DUCT
09/13/13 B

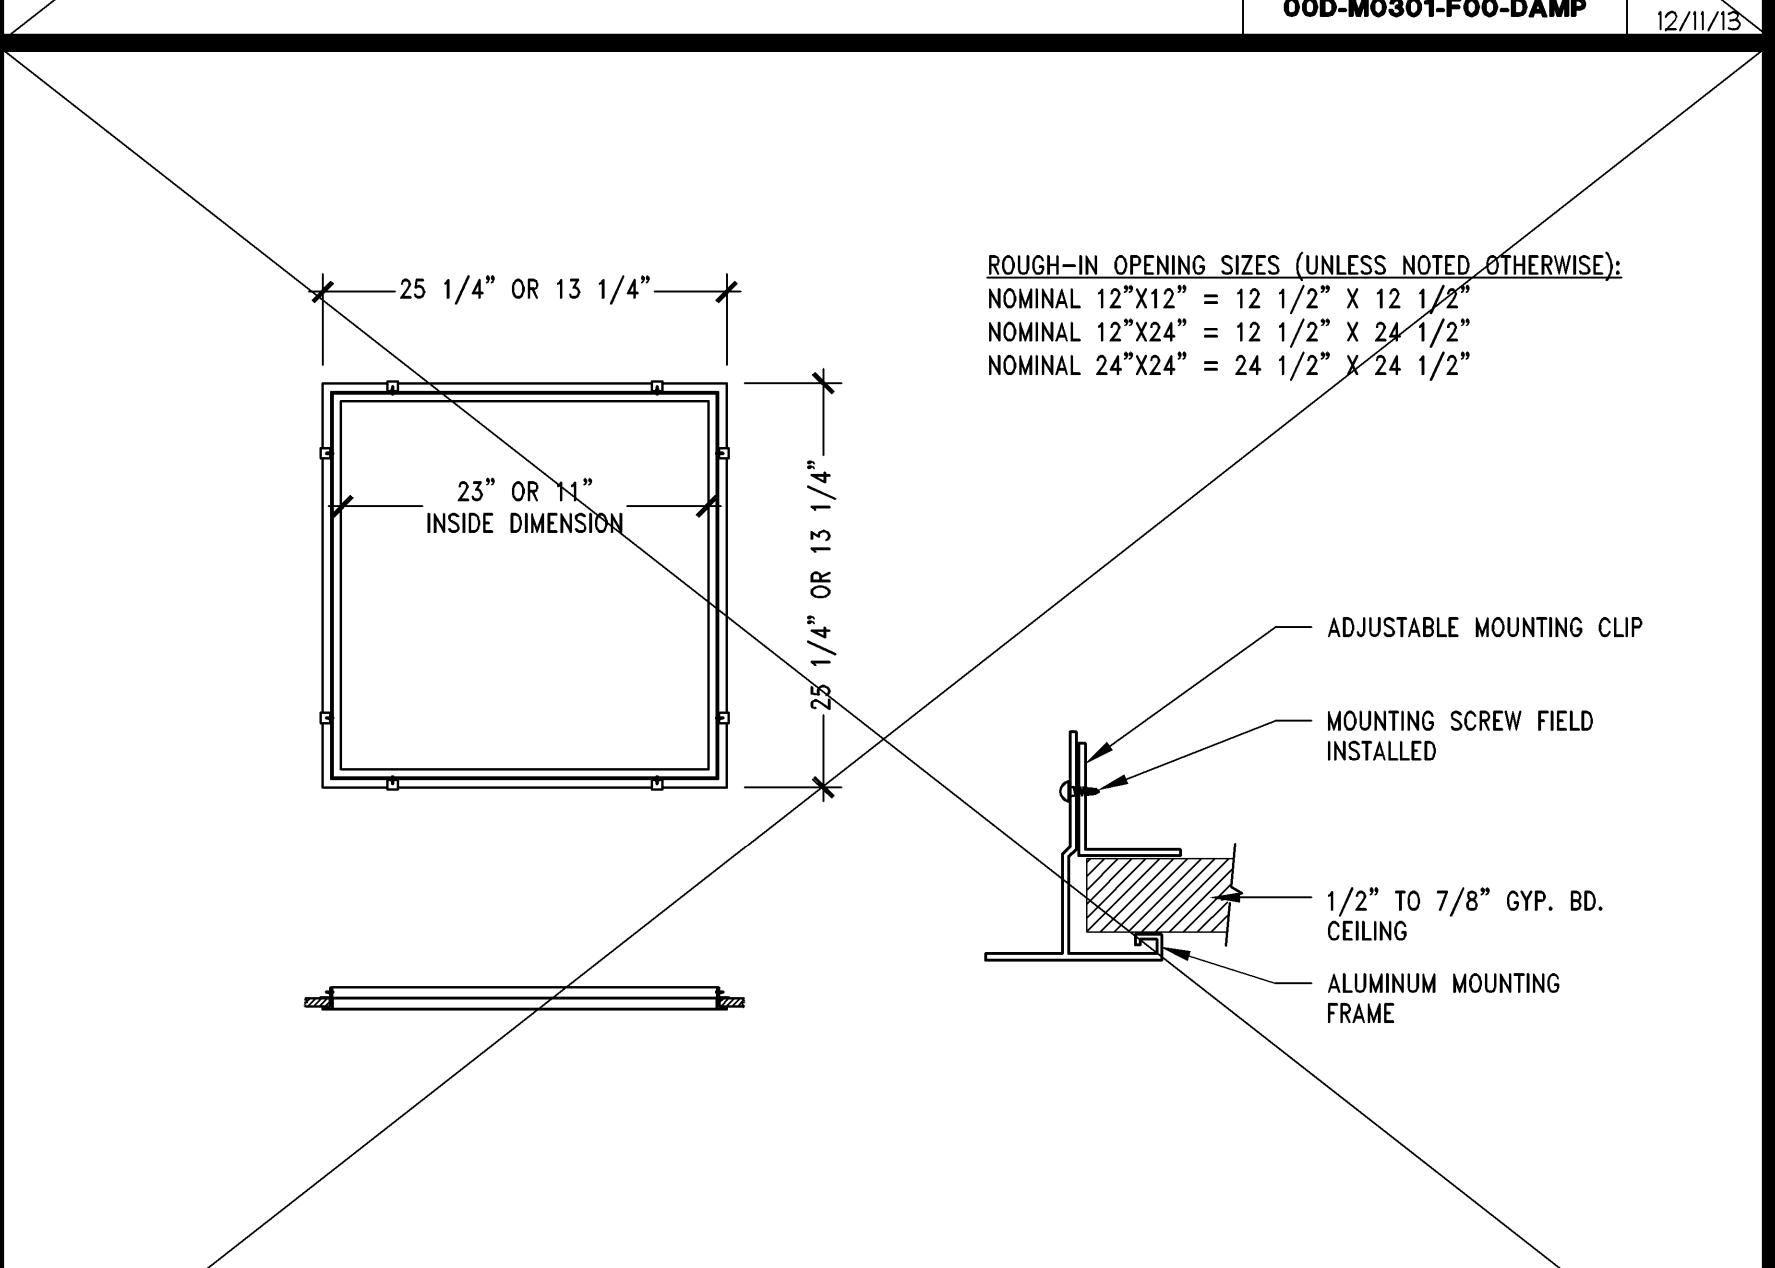

DRYWALL CEILING DIFFUSER MOUNTING FRAME DETAIL
1" = 1'-0"
00D-M0301-E00-FRME
02/18/14 E

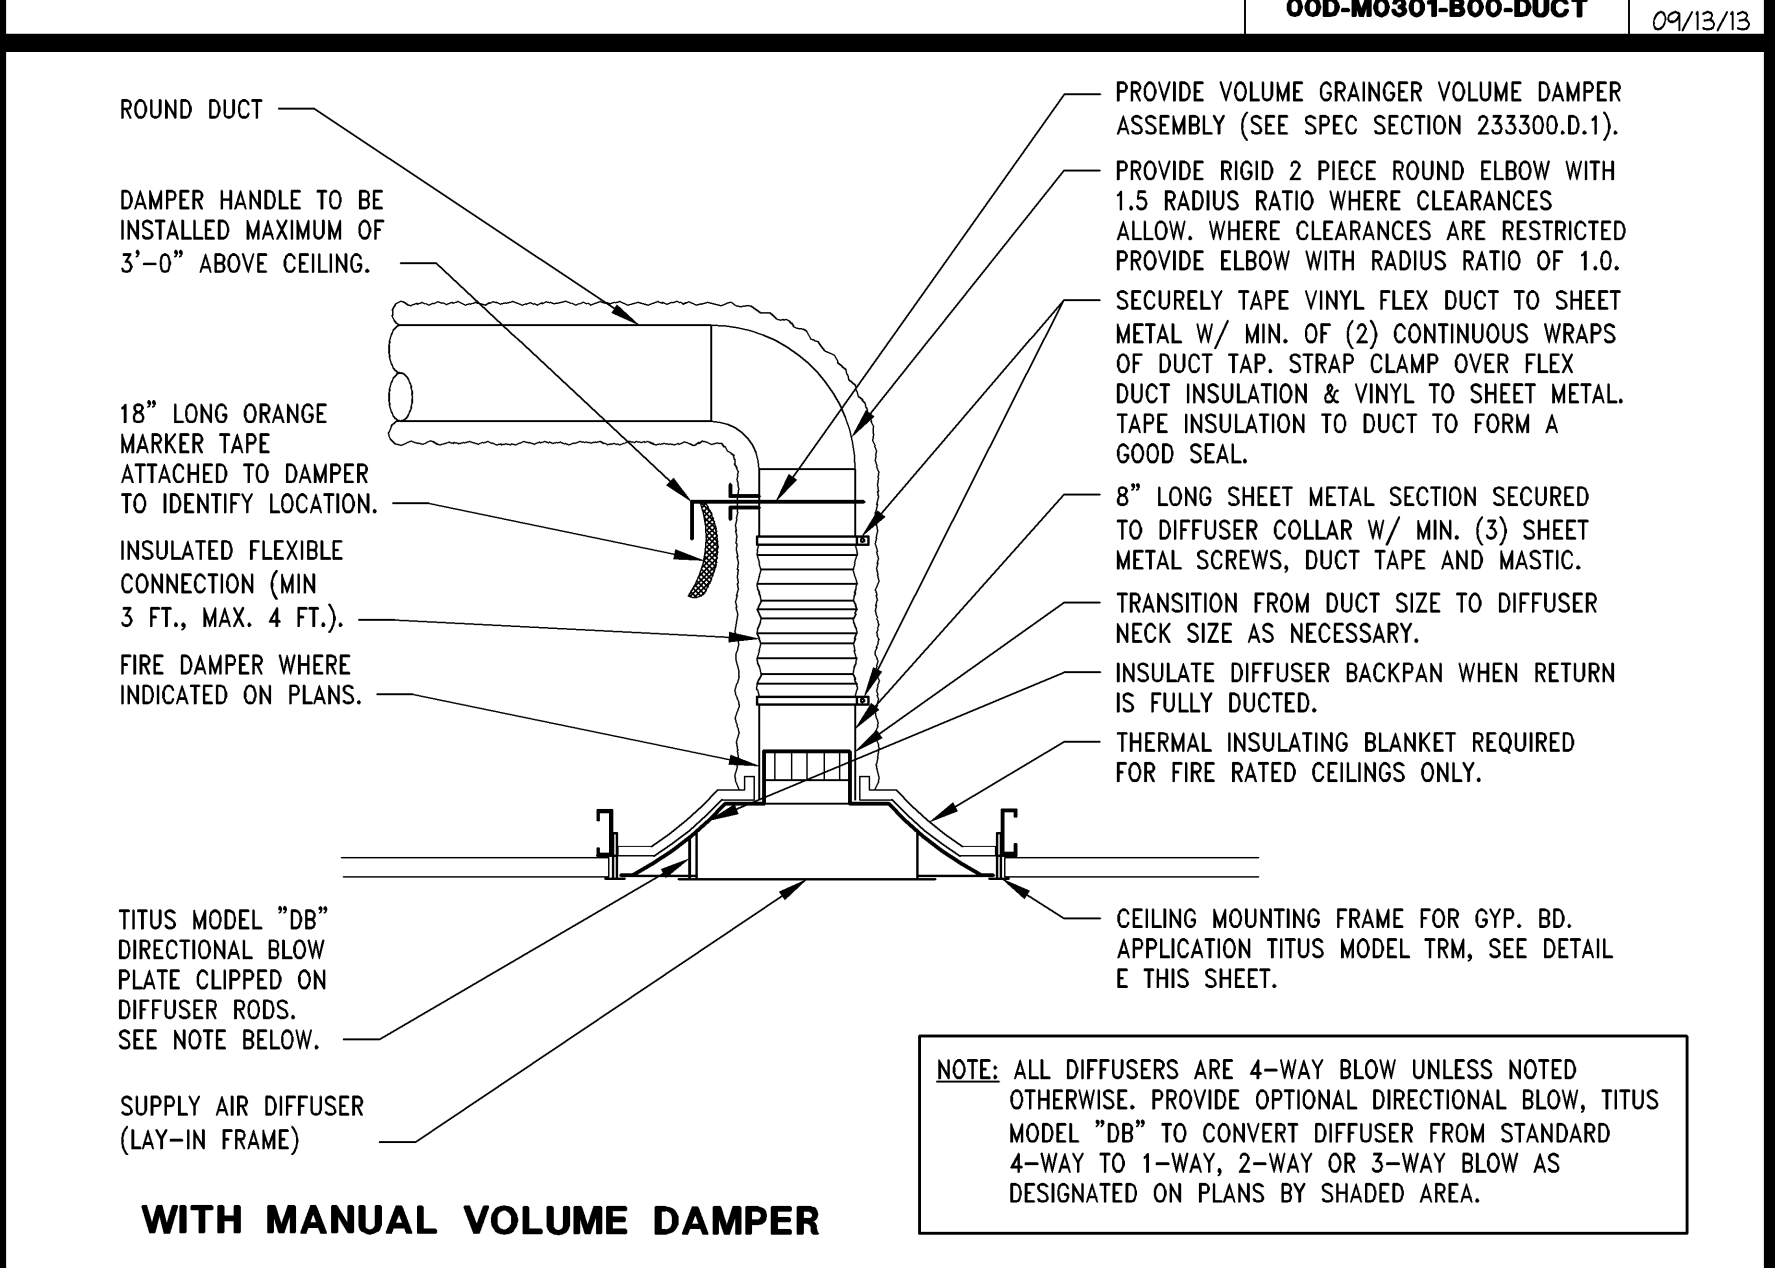

CEILING DIFFUSER MOUNTING DETAIL
NTS
00D-M0301-A00-DIFF
09/13/13 A