




MUSIC WALL CABINET MOUNTING DETAIL
1" = 1'-0"
05D-A1401-S01-DETL
09.09.13

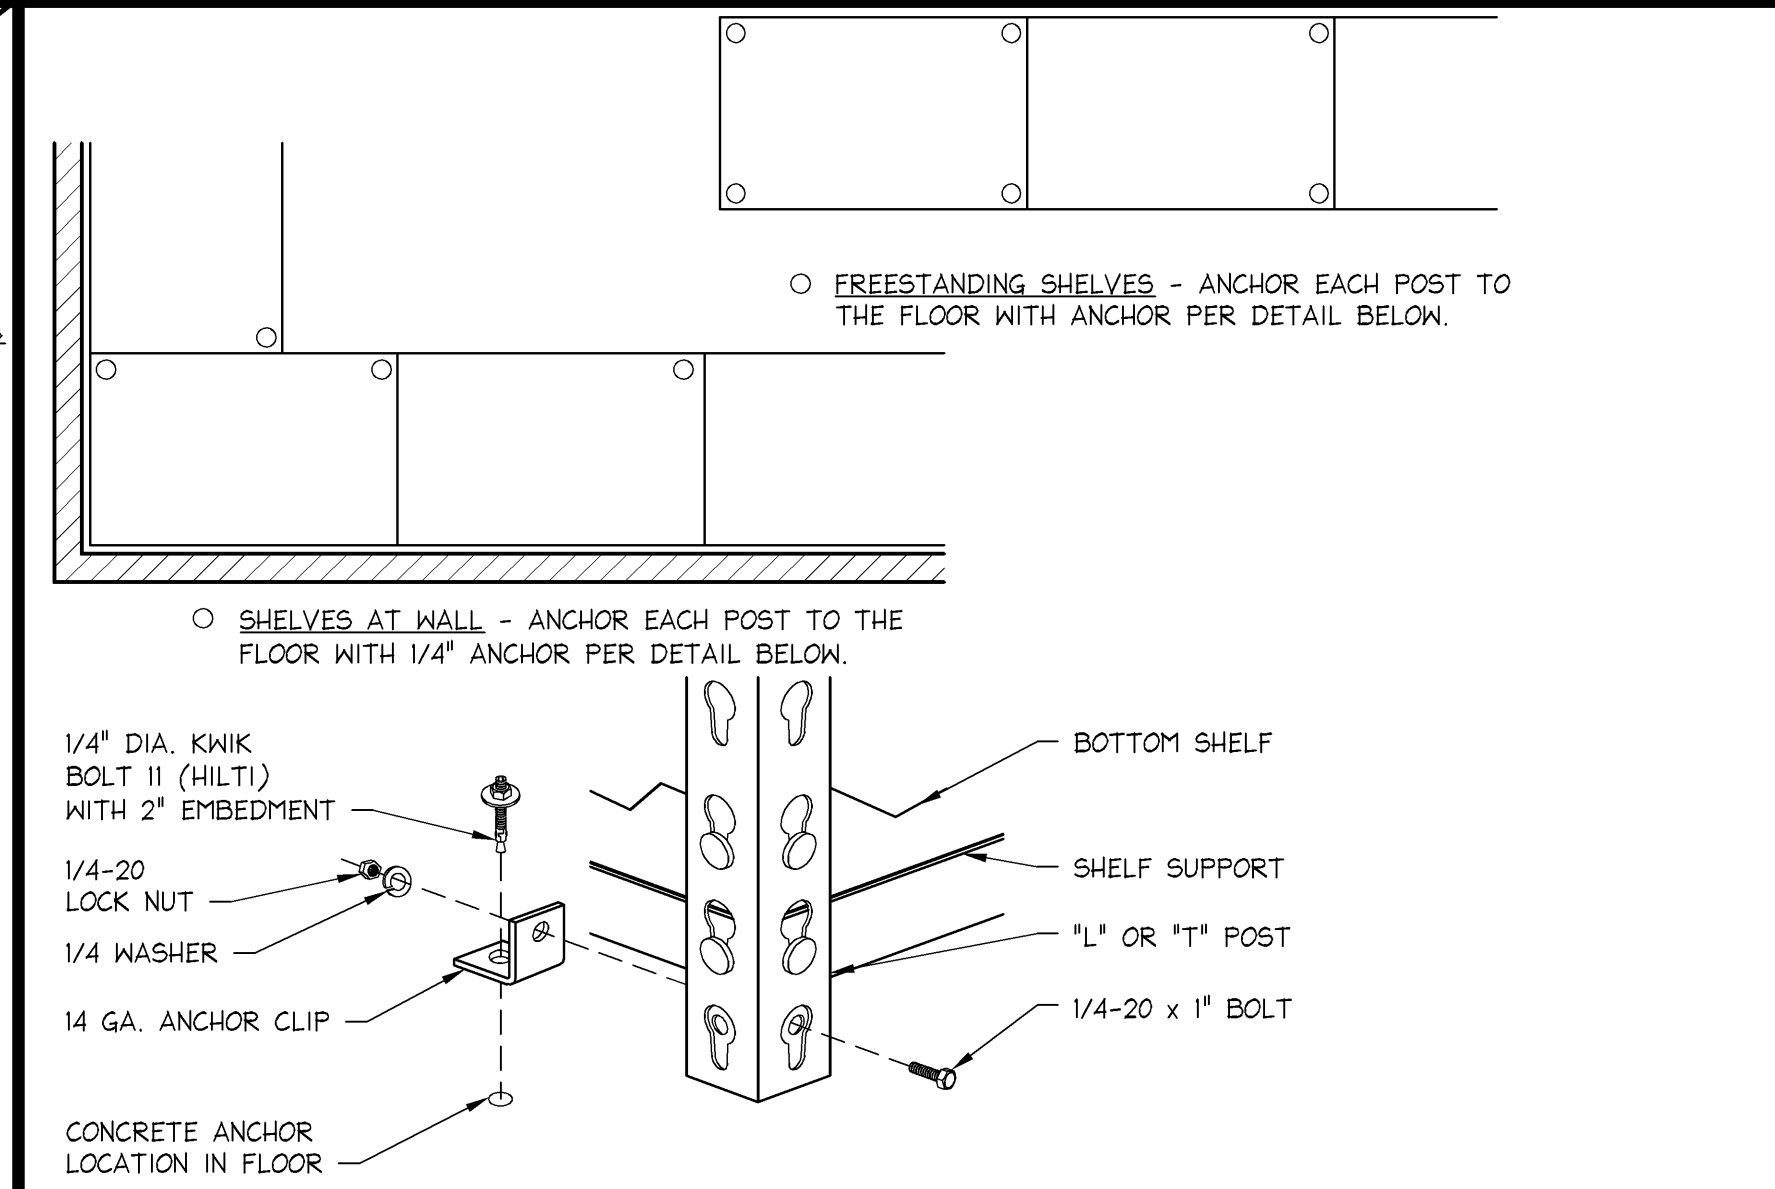


RIVET RACK - ANCHOR DETAIL
3" = 1'-0"
05D-A1401-M00-DETL
09.09.13

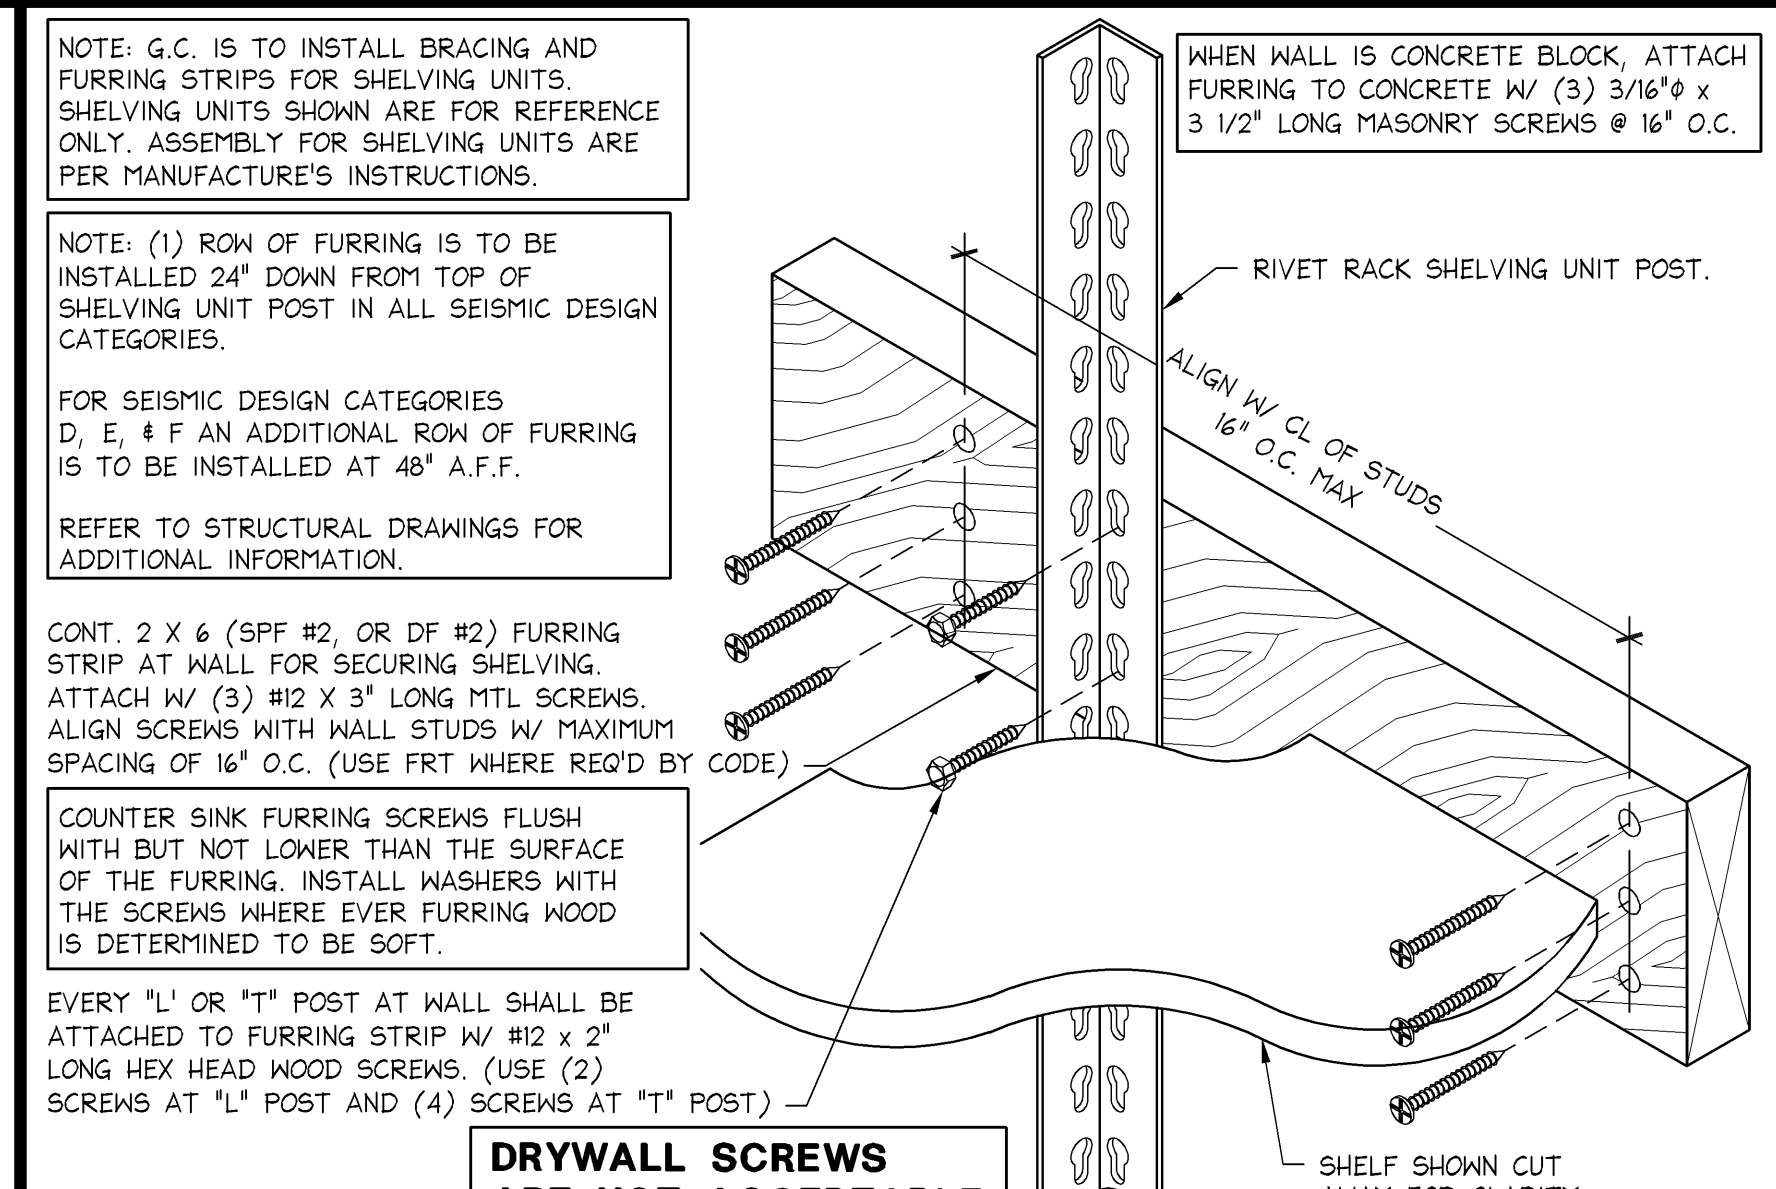


RIVET RACK - FURRING ATTACHMENT
3" = 1'-0"
05D-A1401-H00-DETL
09.09.13

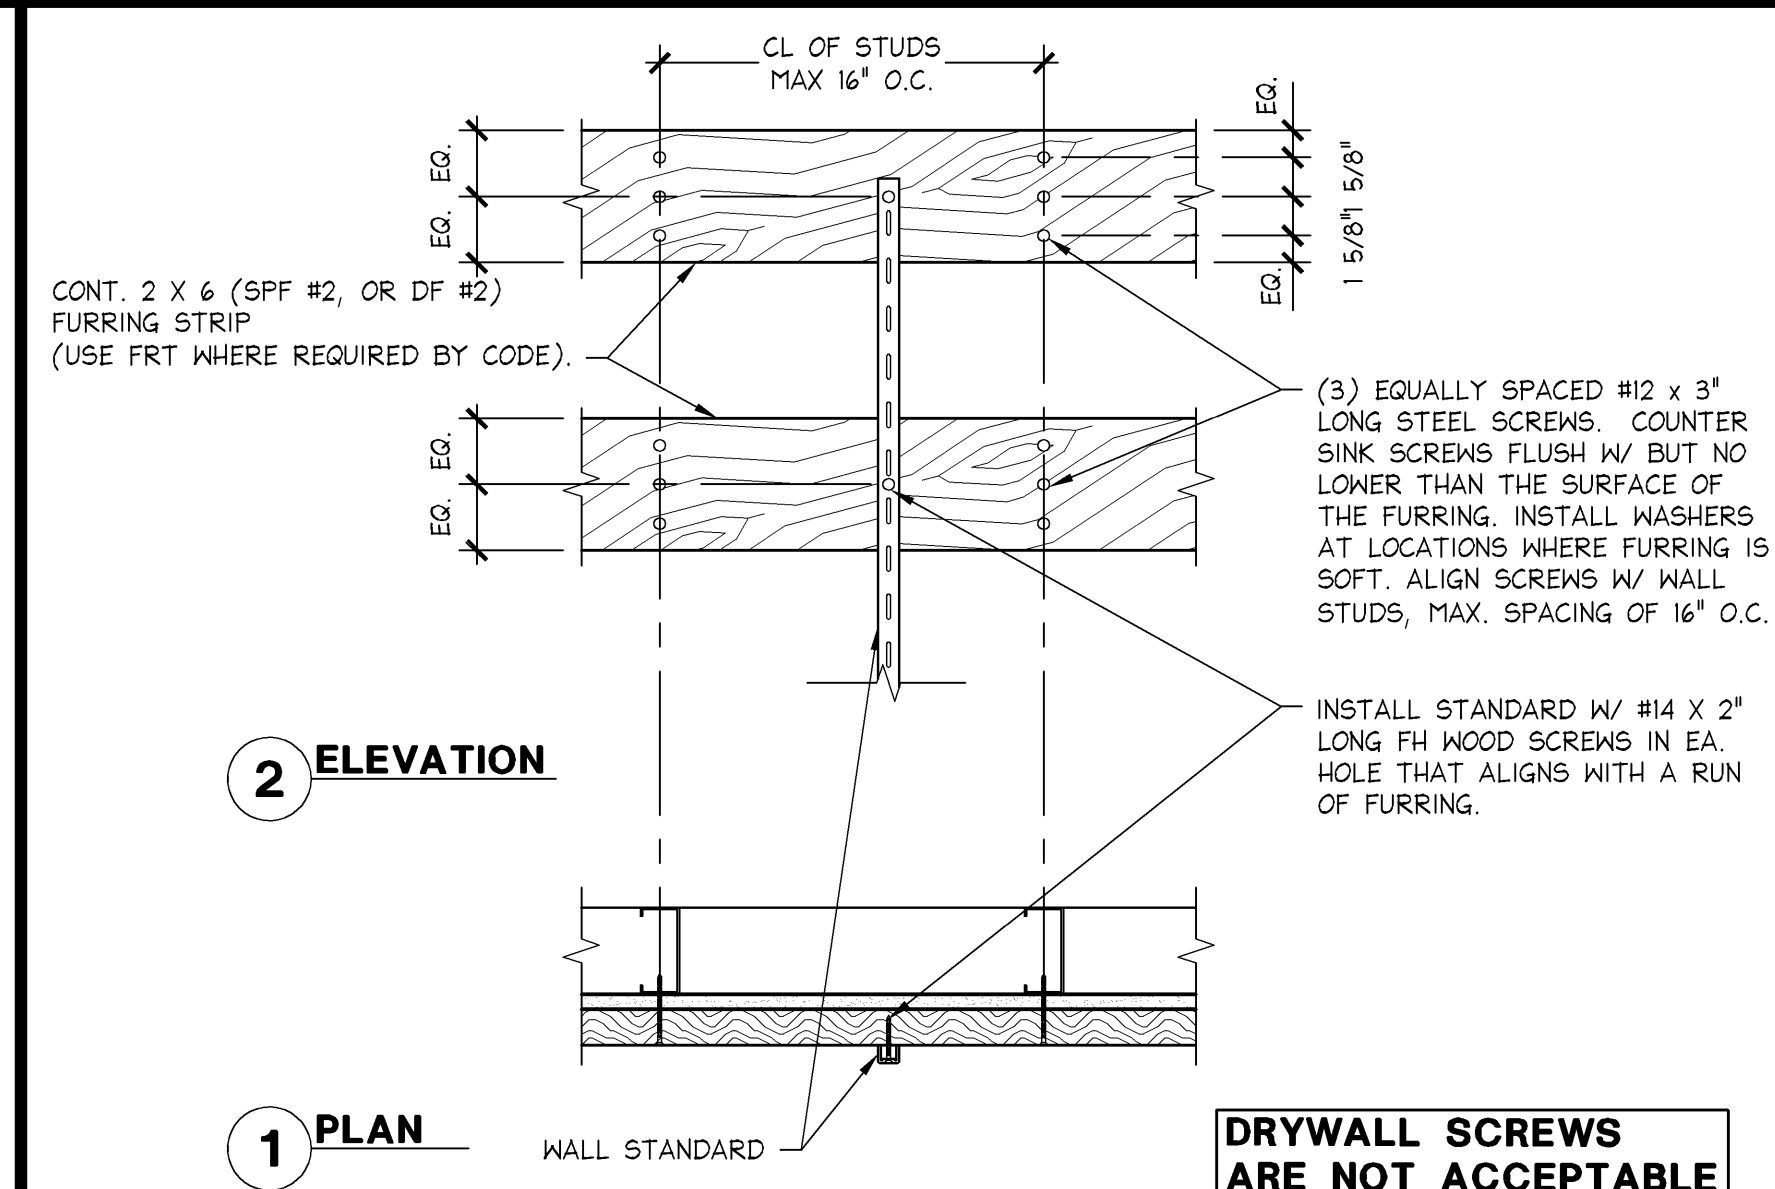


WALL MOUNTED SHELVING FURRING ATTACHMENT DETAIL
1 1/2" = 1'-0"
05D-A1401-D00-DETL
09.09.13

 

FIXED AND MOBILE SHELVING DETAILS
3/8" = 1'-0"
05D-A1401-E00-DETL
02.22.14

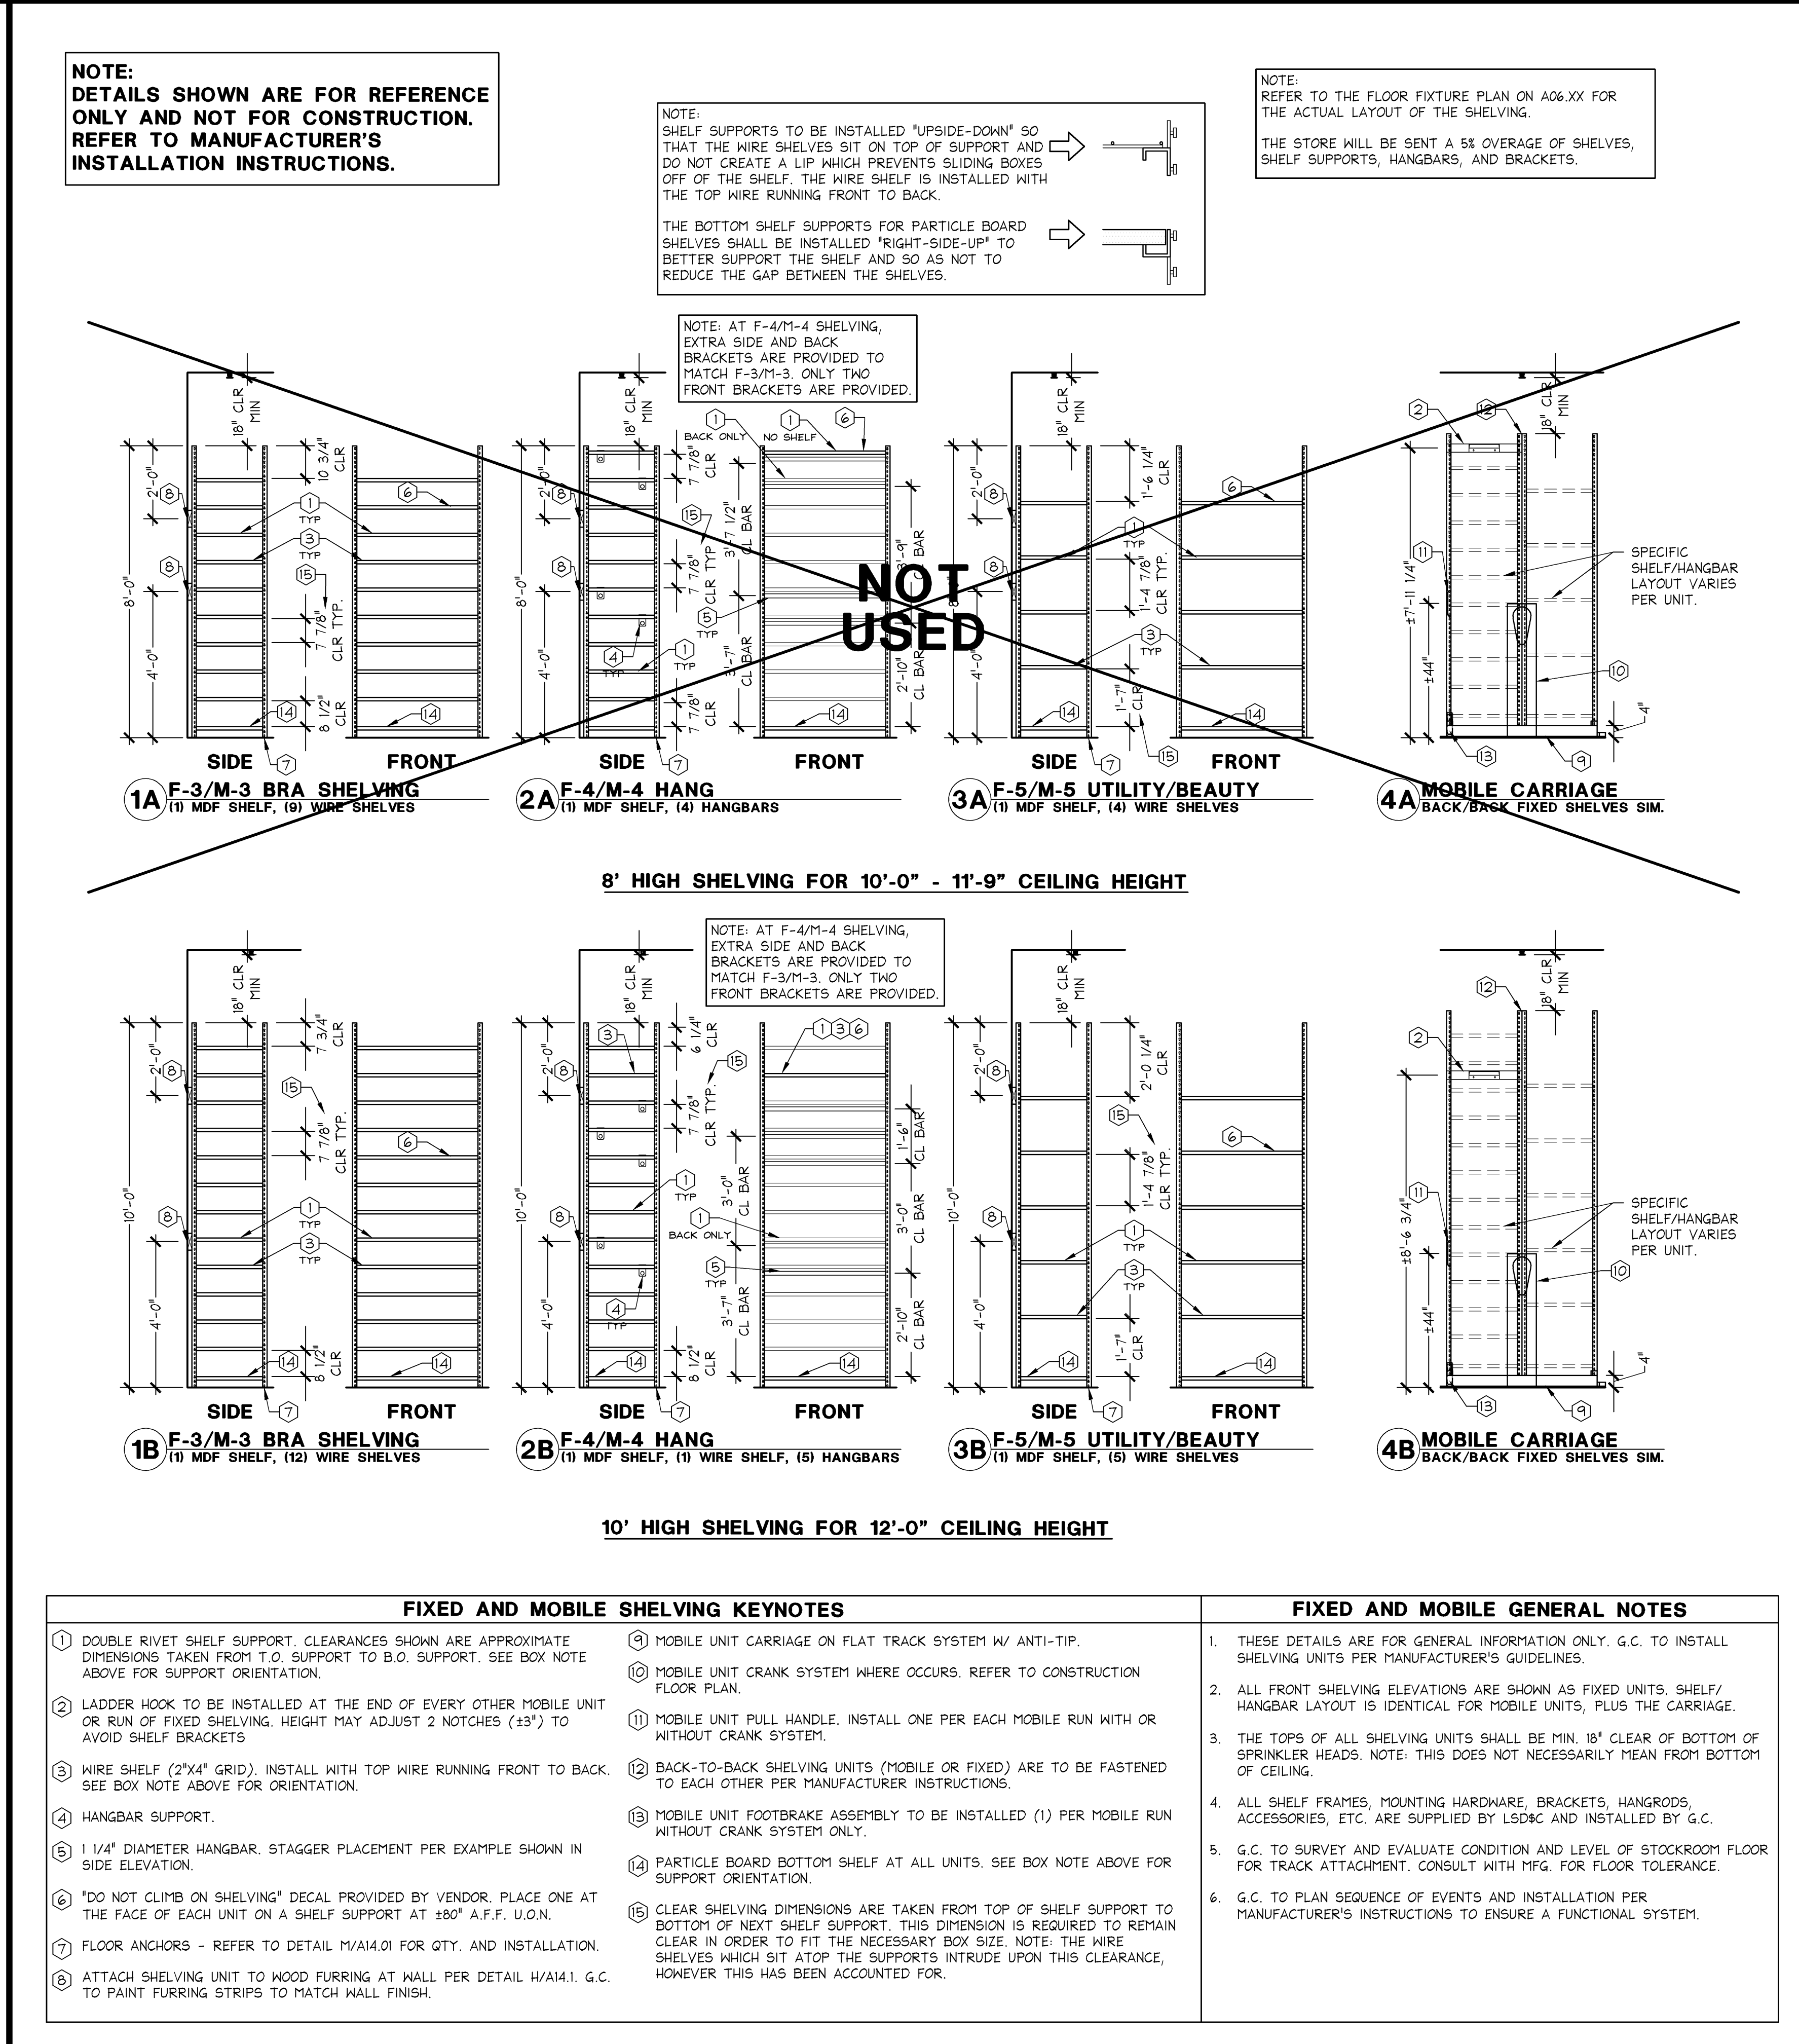

FIXED AND MOBILE SHELVING KEYNOTES
3/8" = 1'-0"
05D-A1401-E00-DETL
02.22.14

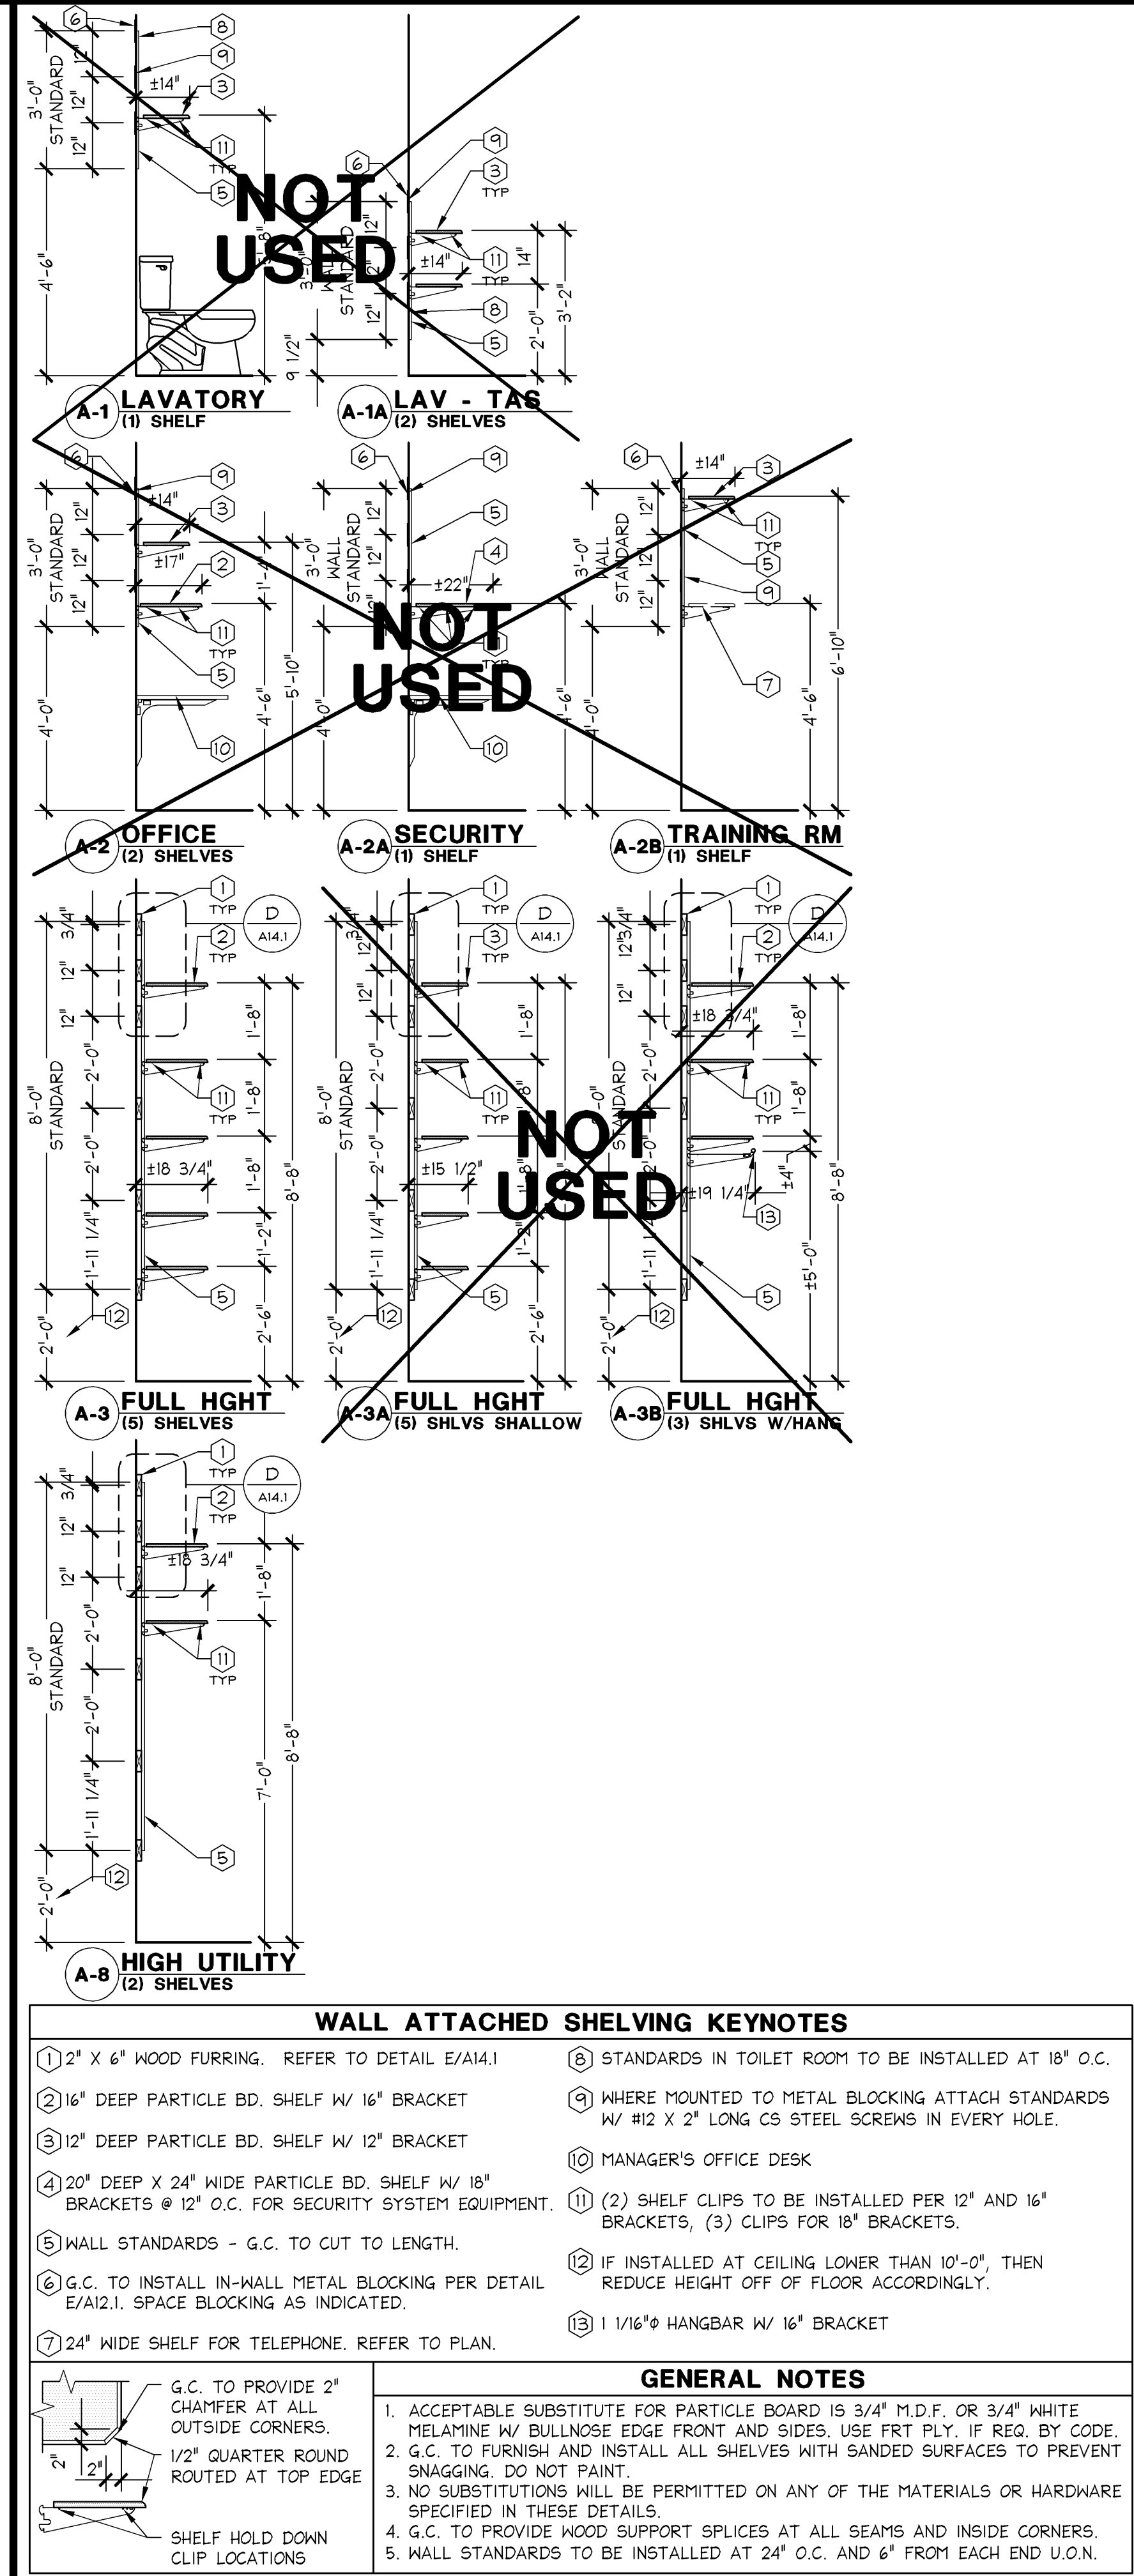

WALL MOUNTED SHELVING DETAIL
3/8" = 1'-0"
05D-A1401-A00-DETL
09.09.13

Stantec Architecture Inc.
1383 N. McDowell Blvd., Suite 250
Petaluma, CA U.S.A. 94954
Tel. 707.765.1660 Fax. 707.765.9908
www.stantec.com

Limited brands

LIMITED STORE PLANNING, INC.
d/b/a STORE DESIGN & CONSTRUCTION
Three Limited Parkway • Columbus, Ohio 43230
Telephone: 614.415.7000 • Fax: 614.415.7349

PROJECT INFORMATION: 010500133

VICTORIA'S SECRET
QUAIL SPRINGS MALL
SPACE NO. 119
2501 WEST MEMORIAL RD.
OKLAHOMA CITY, OK 73134

REVISIONS:

DATE ISSUED: 05.30.2014
DESIGNED BY: KW
DRAWN BY: MS
CHECKED BY: DB

SCOPE: OPTIMIZATION PACKAGE: NMA/FORUM AA1
GENERATION: 00060919
A/E PROJECT #: 2007684006

ELITE CONSTRUCTION GROUP
LAKE JACKSON, TX
PHONE: 979.238.8571
NOTE: THESE PRINTS HAVE BEEN
REDUCED BY 50 PERCENT SCALE
WILL BE 50 PERCENT OF WHAT IS
NOTED ON PLANS

DRAWING NUMBER:
A14.1