

**VIDEO WALL DETAIL 46"- (WALL MOUNTED)**

**ELEVATION VIEW**

MONITOR'S MOUNT

1'-8 1/4" 1'-8 1/4"

11 1/2" 11 1/2"

2'-1 1/4"

1'-9"

**PLAN VIEW**

BACK WALL

**NOT USED**

**BEAUTY VIDEO WALL SYSTEM NOTES**

1. PROVIDE 20 AMP, 120 VOLT 24 HOUR DEDICATED CIRCUIT FOR MONITOR POWER. REFER TO POWER PLAN FOR CIRCUITING.
2. PROVIDE QUAD RECEPTACLE WITH PLUGS ORIENTED TO FRONT.
3. WALL MOUNTED DATA OUTLET, G.C. TO CONNECT TO BUS JUNCTION BOX ABOVE MUSIC SYSTEM WITH 1/2" CONDUIT. REFER TO DETAIL A/E04.02.



**NOTE:**  
DIMENSION OF RECEPTACLES ARE MEASURED FROM CENTER OF MONITOR GROUP. REFER TO ARCHITECTURAL DRAWINGS FOR MOUNTING HEIGHT OFF FINISH FLOOR.

**NOTE:**  
REFER TO ARCHITECTURAL SHEETS FOR ADDITIONAL INFORMATION AND LOCATION OF VIDEO WALL.

**3/8" = 1'-0"**

**05D-E0403-E00-VVMM**

**M**  
09/03/04

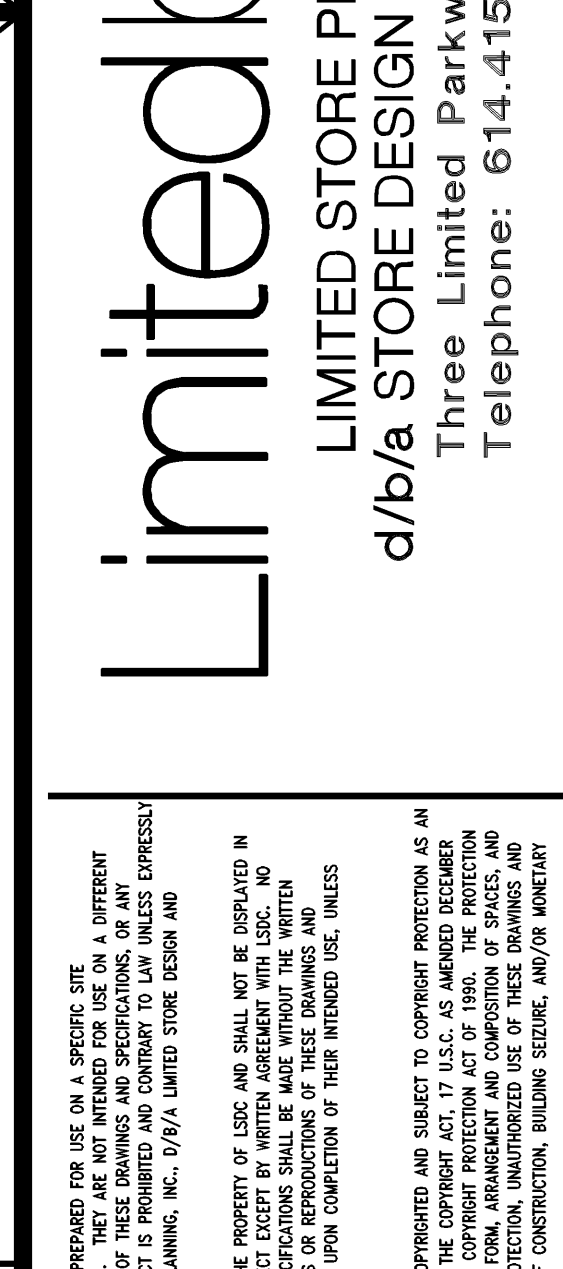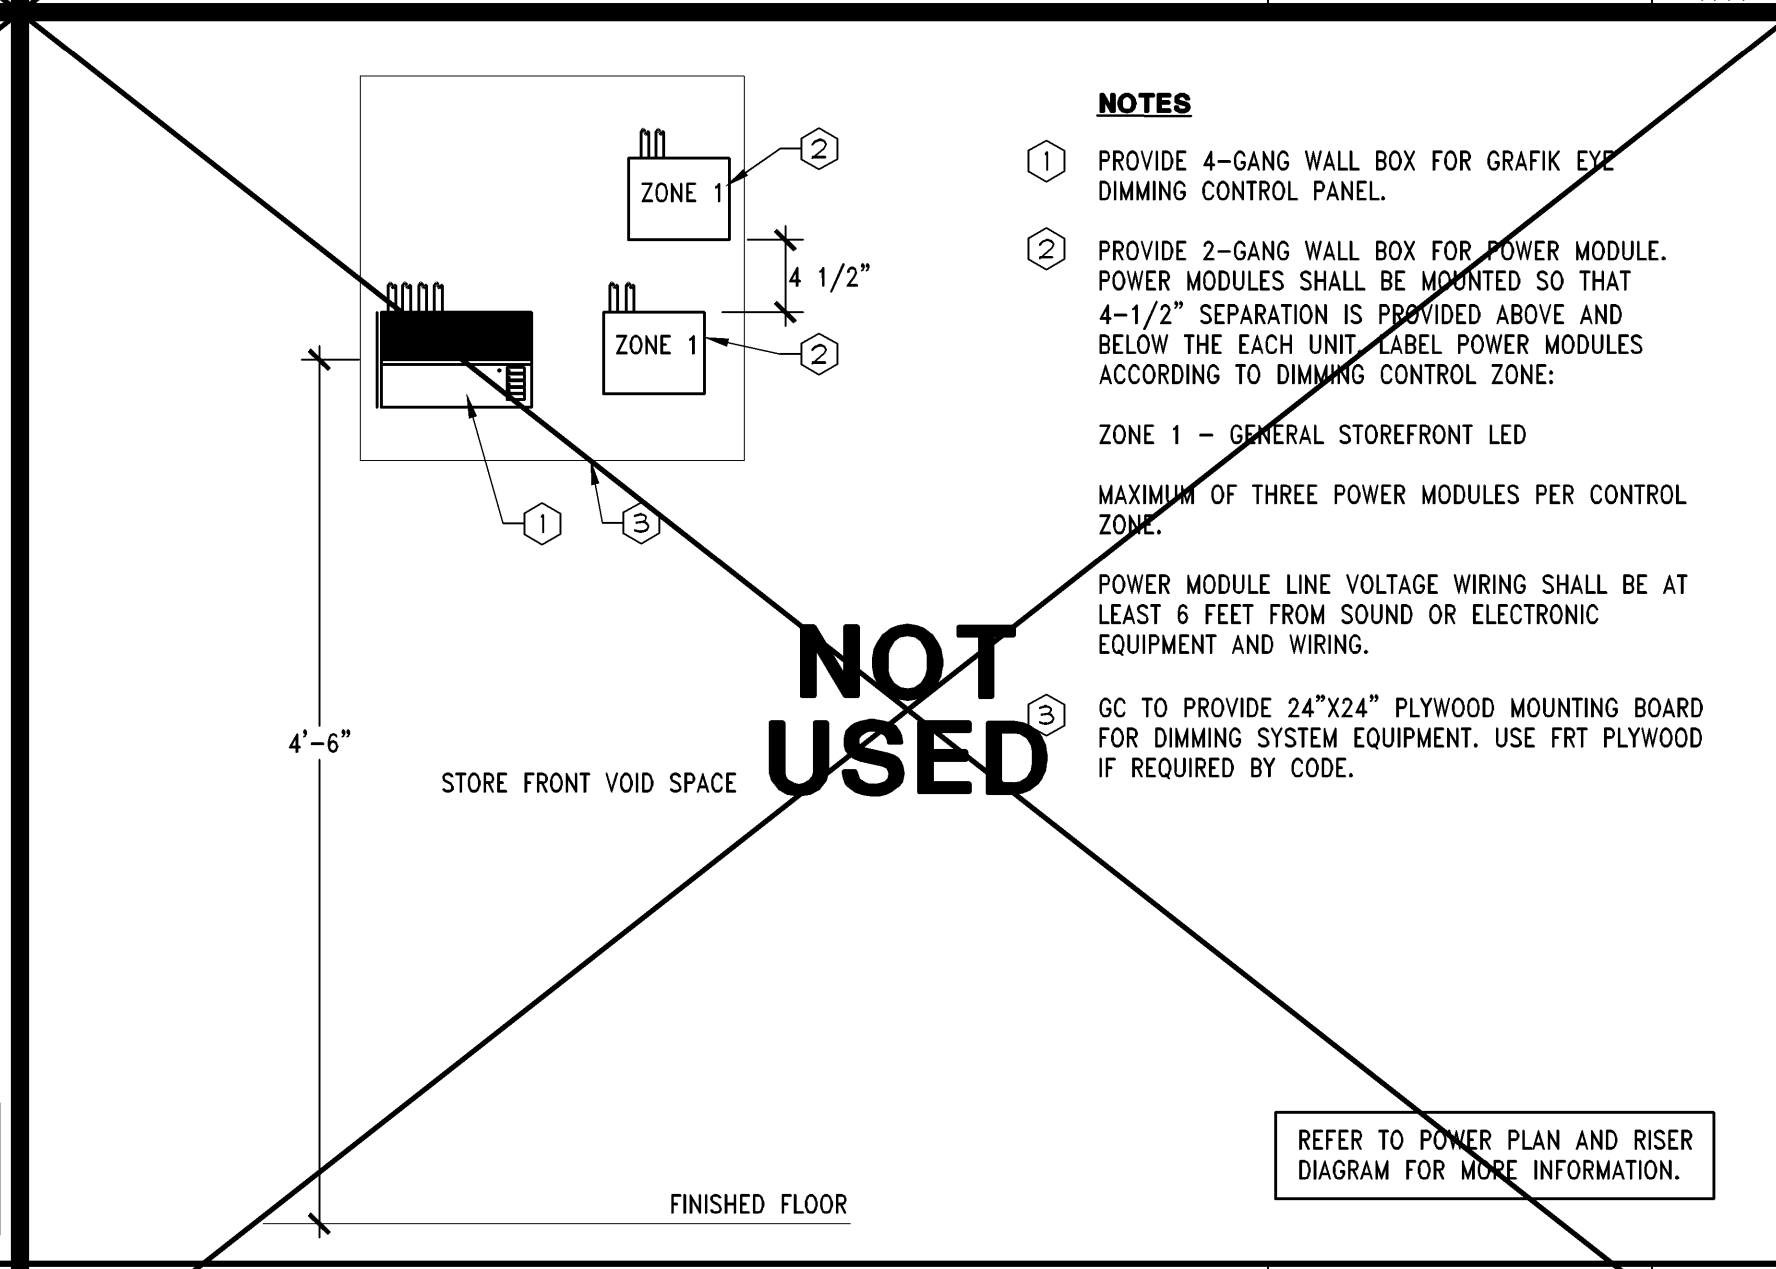

**VIDEO WALL DETAIL 55" - (WALL MOUNTED)**

$3/8" = 1'-0"$

OSD-E0403-E01-VVWM

09/09/15

**BEAUTY VIDEO WALL SYSTEM NOTES**

1. PROVIDE 20 AMP, 120 VOLT 24 HOUR DEDICATED CIRCUIT FOR MONITOR POWER. REFER TO POWER PLAN FOR CIRCUITING.
2. PROVIDE QUAD RECEPTACLE WITH PLUGS ORIENTED TO FRONT.
3. WALL MOUNTED DATA OUTLET. G.C TO CONNECT TO 8X6 JUNCTION BOX ABOVE MUSIC SYSTEM WITH 1/2" CONDUIT. REFER TO DETAIL A/E04.02.

**ELEVATION VIEW**

**PLAN VIEW**

**NOTE:**  
DIMENSION OF RECEPTACLES ARE MEASURED FROM CENTER OF MONITOR GROUP. REFER TO ARCHITECTURAL DRAWINGS FOR MOUNTING HEIGHT OFF OF FINISH FLOOR.

**NOTE:**  
REFER TO ARCHITECTURAL SHEETS FOR ADDITIONAL INFORMATION AND LOCATION OF VIDEO WALL.

**VIDEO WALL DETAIL 60" - (WALL MOUNTED)**

$3/8" = 1'-0"$

OSD-E0403-E02-VVWM

09/09/15

[illegible]