

THESE DRAWINGS AND SPECIFICATIONS ARE PREPARED FOR USE ON A SPECIFIC SITE. A DIFFERENT PROJECT SITE OR A LATER DATE, ANY OF THESE DRAWINGS AND SPECIFICATIONS, OR ANY PART THEREOF, SHALL BE VOID. THESE DRAWINGS AND SPECIFICATIONS ARE THE PROPERTY OF LIMITED STORE PLANNING, INC. (LSP) AND SHALL NOT BE REPRODUCED, COPIED, OR USED IN ANY MANNER WITHOUT THE WRITTEN PERMISSION OF LSP. ANY REPRODUCTION OR USE OF THESE DRAWINGS AND SPECIFICATIONS WITHOUT THE WRITTEN PERMISSION OF LSP SHALL BE AT THE USER'S SOLE RISK AND WITHOUT LIABILITY TO LSP. THESE DRAWINGS AND SPECIFICATIONS ARE NOT TO BE USED FOR CONSTRUCTION OF ANY BUILDING OR STRUCTURE WITHOUT THE WRITTEN PERMISSION OF LSP.

PROJECT INFORMATION: 010500133
VICTORIA'S SECRET
QUAIL SPRINGS MALL
SPACE NO. 119
2501 WEST MEMORIAL RD.
OKLAHOMA CITY, OK 73134
SCOPE: OPTIMIZATION PACKAGE
DESIGN TYPE: NMA/FORUM A41 GENERATING 2013 (R131Sa)/142Fa
LSD&C PROJECT #: 00060919 A/E PROJECT #: 2007684006

REVISIONS:
REQUIRED BY: DATE:


ELITE CONSTRUCTION GROUP
LAKE JACKSON, TX
PHONE: 979.238.5071
NOTE: THESE PRINTS HAVE BEEN
REDUCED BY 50 PERCENT SCALE
WILL BE 50 PERCENT OF WHAT IS
NOTED ON PLANS

DATE ISSUED: 05.30.2014
DESIGNED BY: BLS
DRAWN BY: BLS
CHECKED BY: JAH

PLUMBING
ISOMETRICS

DRAWING NUMBER:


P02.3

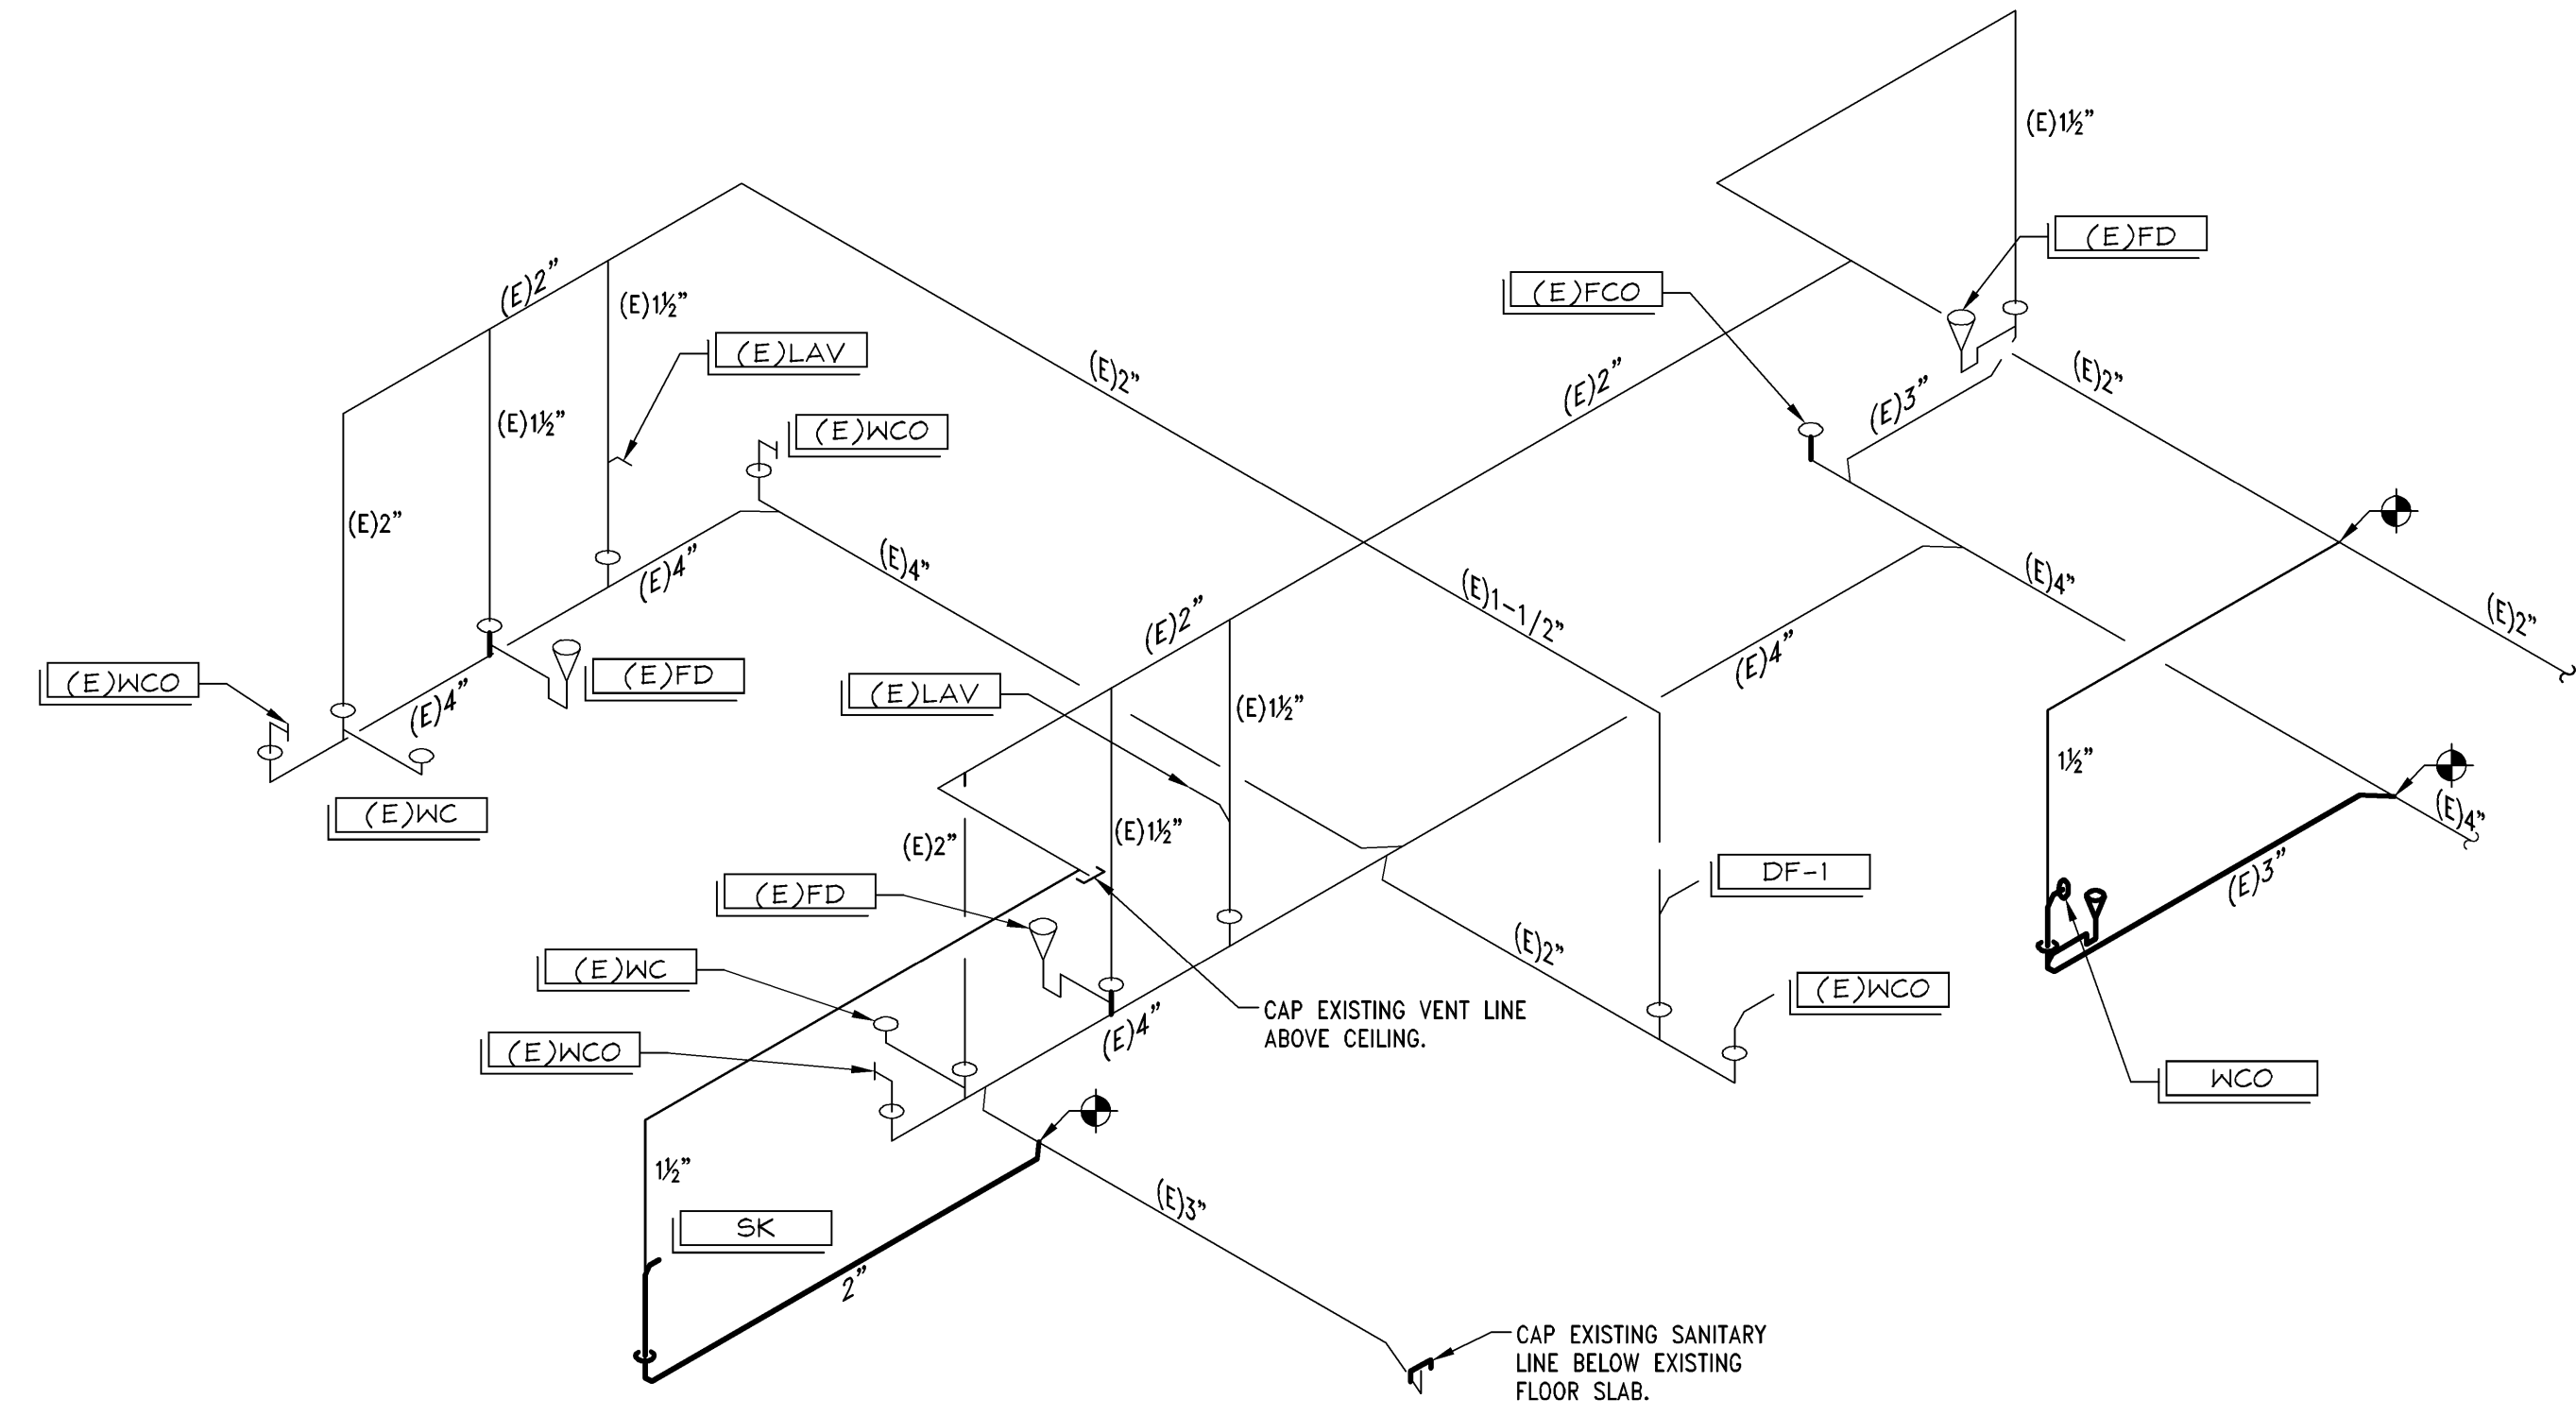

WASTE & VENT PIPING DIAGRAM

NTS

C
08/14/11

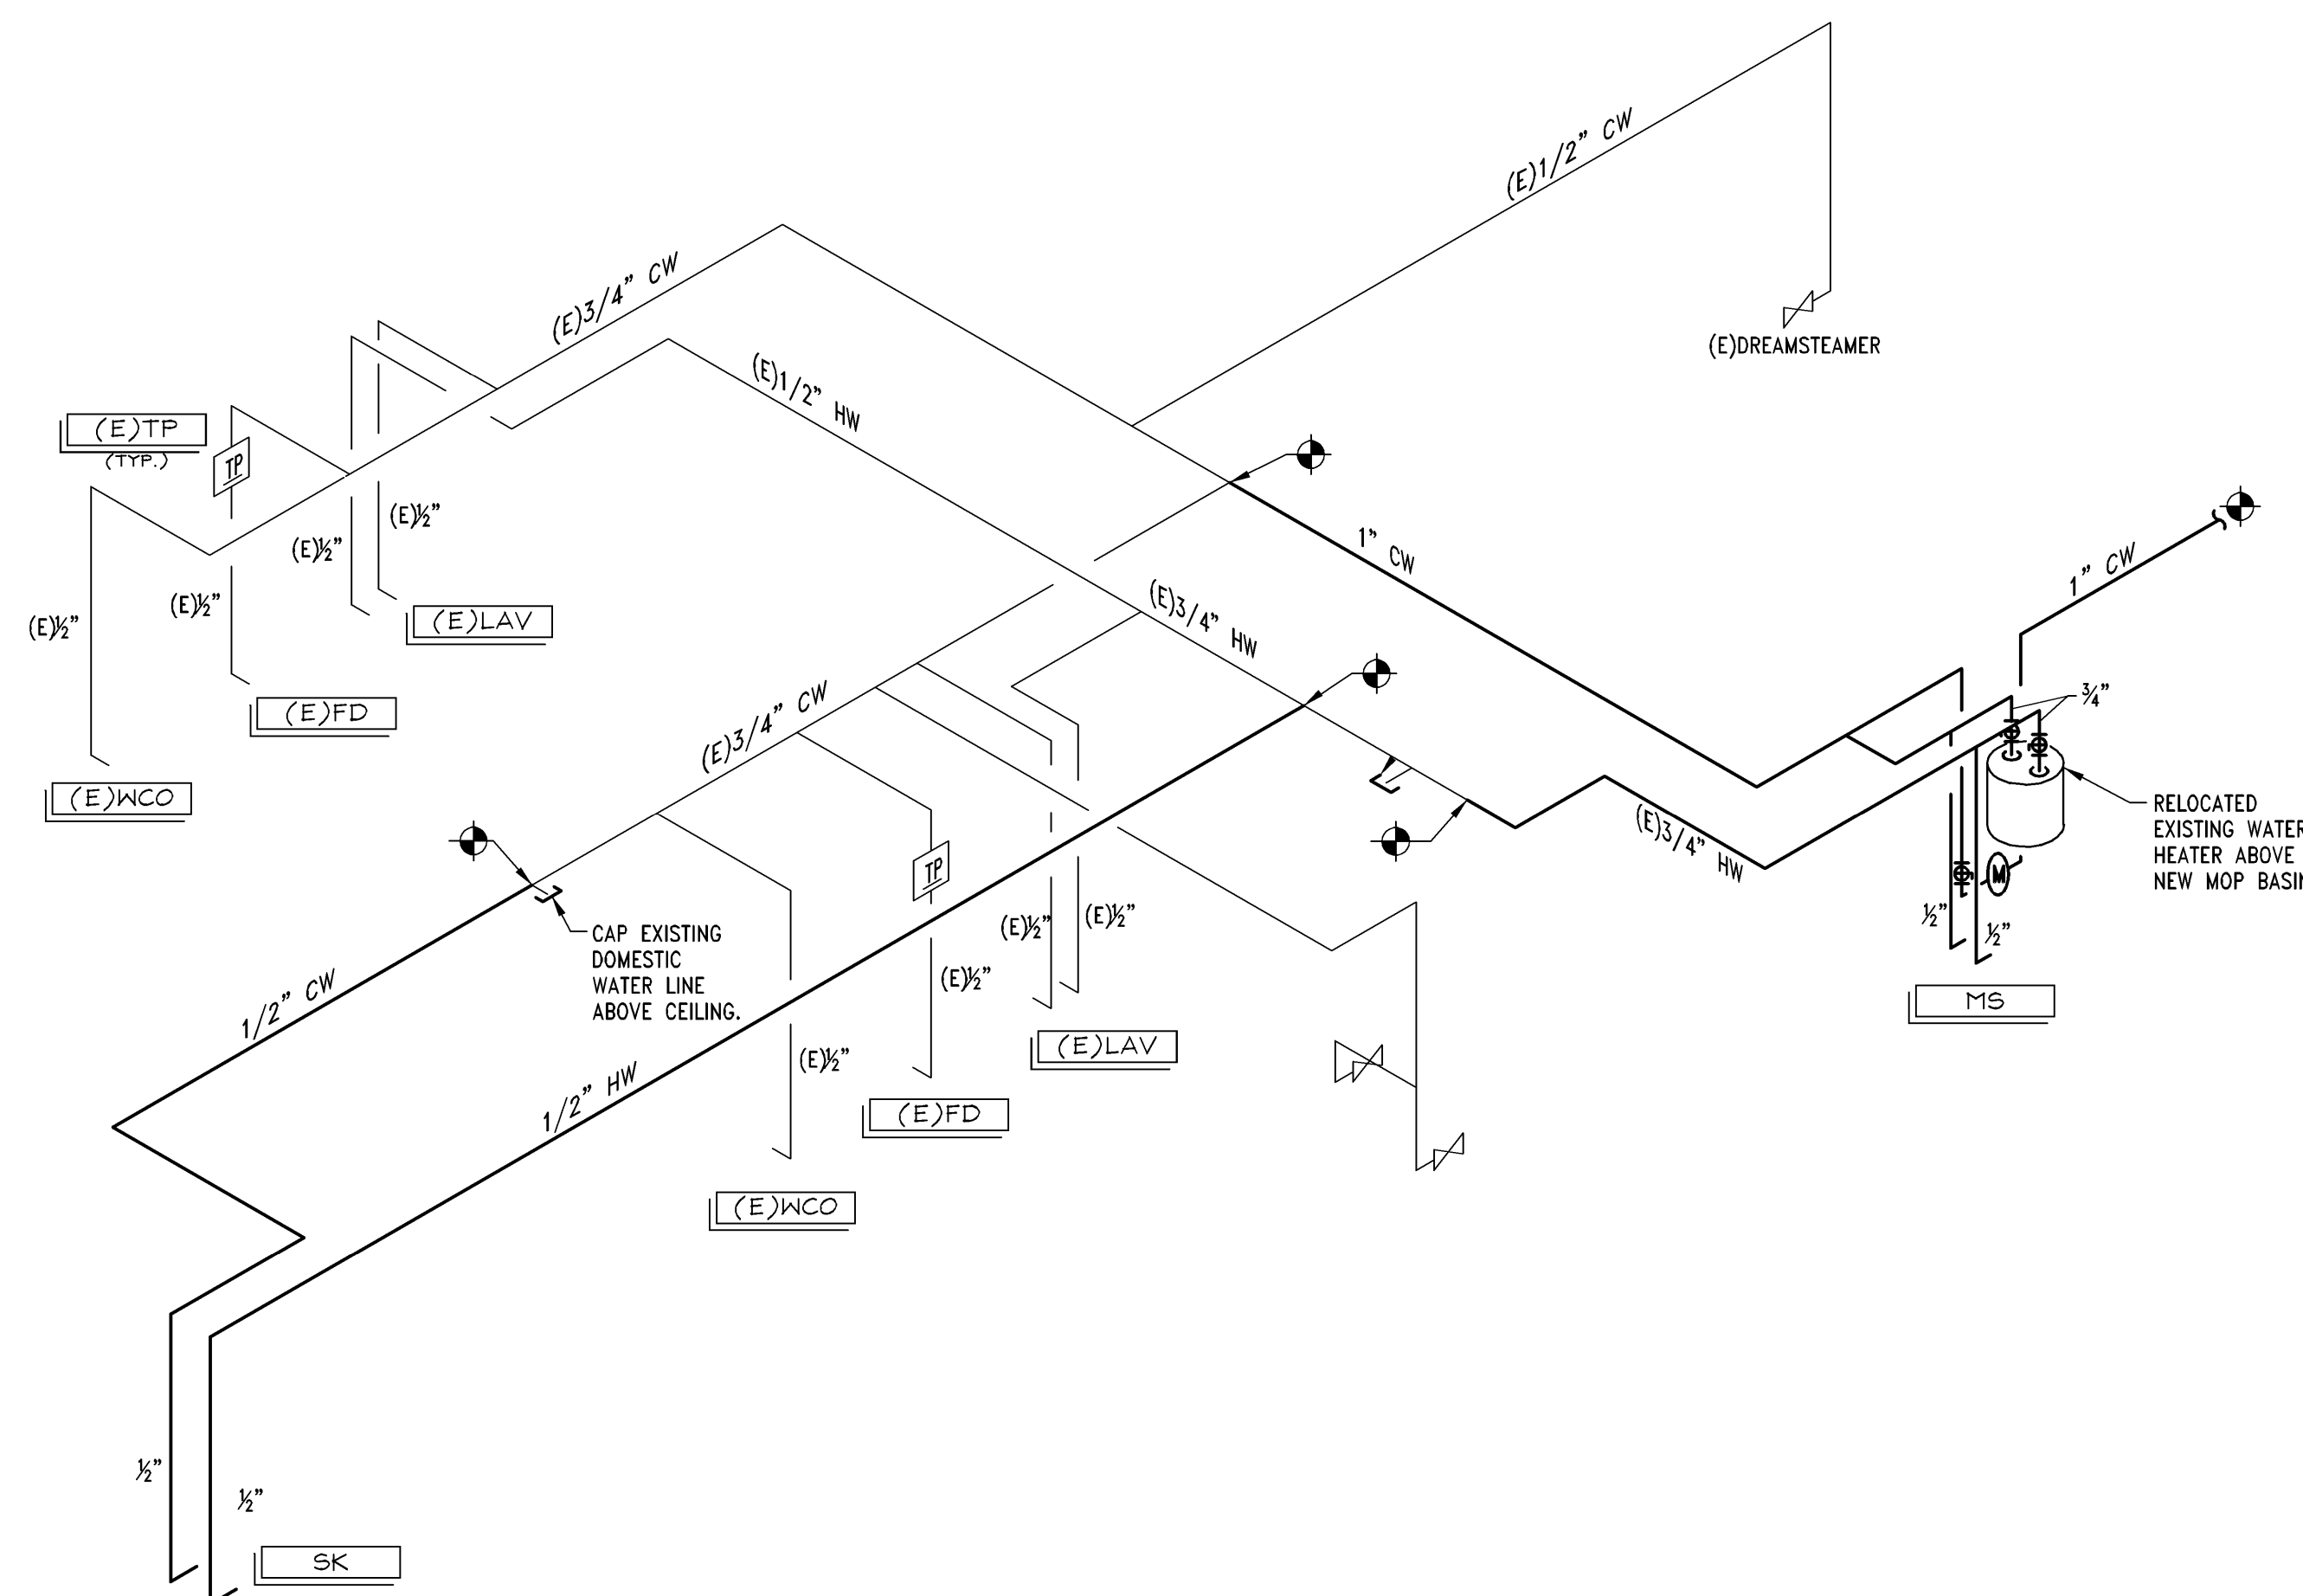

NOTE:
PROVIDE AN APPROVED BACKFLOW PREVENTER FOR MAIN DOMESTIC
WATER LINE, IN ACCORDANCE WITH LOCAL CODE AND LANDLORD
REQUIREMENTS.

DOMESTIC WATER PIPING DIAGRAM

NTS

A
08/14/11