



CONSTRUCTION PLAN KEYNOTES	FULL	C 10 14 11
	42N-A021-C00-NOTE	

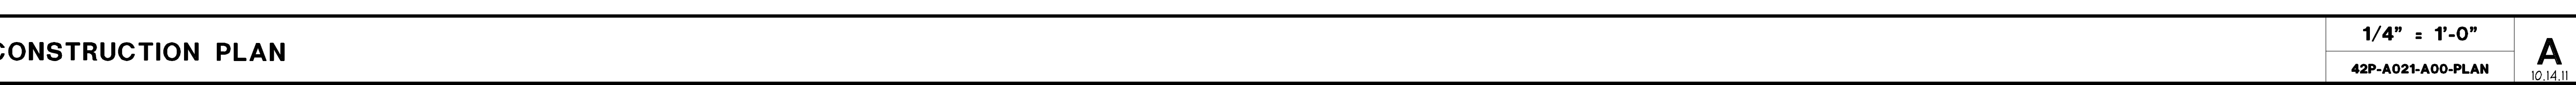



Shremshock Architects, Inc.
 6130 S. Sundry Rd. Westerville, OH 43081
 T: 614.545.4500 F: 614.645.4500
 General S. Shremshock, Architect
 Timothy J. Shremshock, Architect

SHREMSHOCK

24200161

BATH & BODY WORKS

THE GALLERIA II

SPACE NO. B3680 RD.

5085 WESTHEIMER RD.

HOUSTON, TX 77056

PROJECT INFORMATION:

REVISIONS:

REQUIRED BY: DATE:

BUILDING DEPARTMENT COMMENTS: 06/19/14

DESIGN CHANGES/ UNLINED COMMENTS: 06/19/14

MASTER UPDATES: 06/26/14

ELITE CONSTRUCTION GROUP
 LAKE JACKSON, TX
 PHONE: 281.283.1113
 NOTE: THESE PRINTS HAVE BEEN
 REDUCED BY 50 PERCENT SCALE
 WILL BE 50 PERCENT OF WHAT IS
 NOTED ON PLANS

DATE ISSUED: 3/7/14

DESIGNED BY: SE

DRAWN BY: RHW

CHECKED BY: JHJ

CONSTRUCTION

PLAN

DRAWING NUMBER:

A02.1