



GENERAL NOTE: ALL TRIM FINISHES TO BE PT-1 U.O.N.

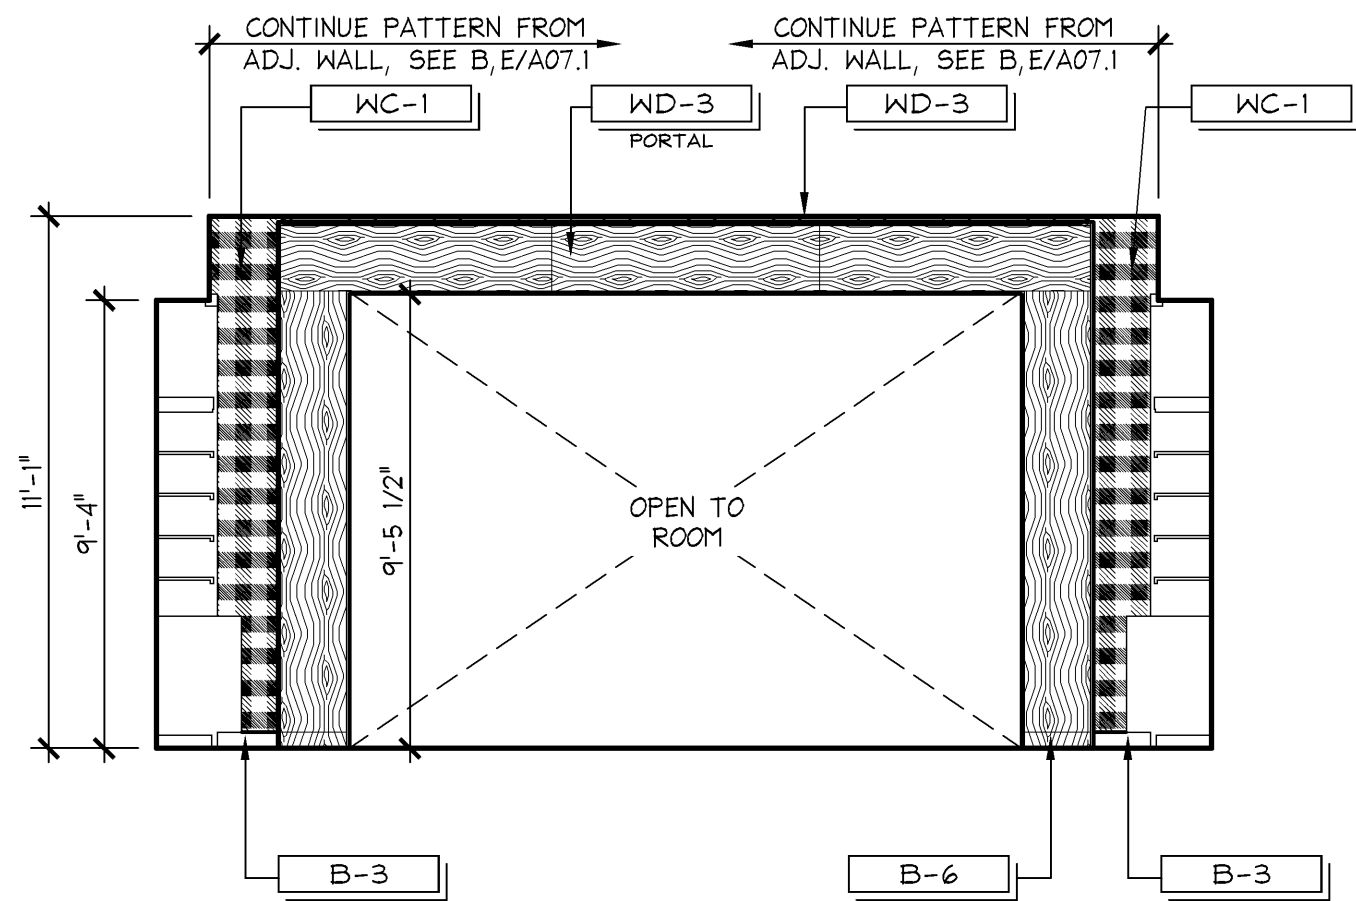

INTERIOR ELEVATION

1/4" = 1'-0"  
S  
10.14.11


GENERAL NOTE: ALL TRIM FINISHES TO BE PT-1 U.O.N.

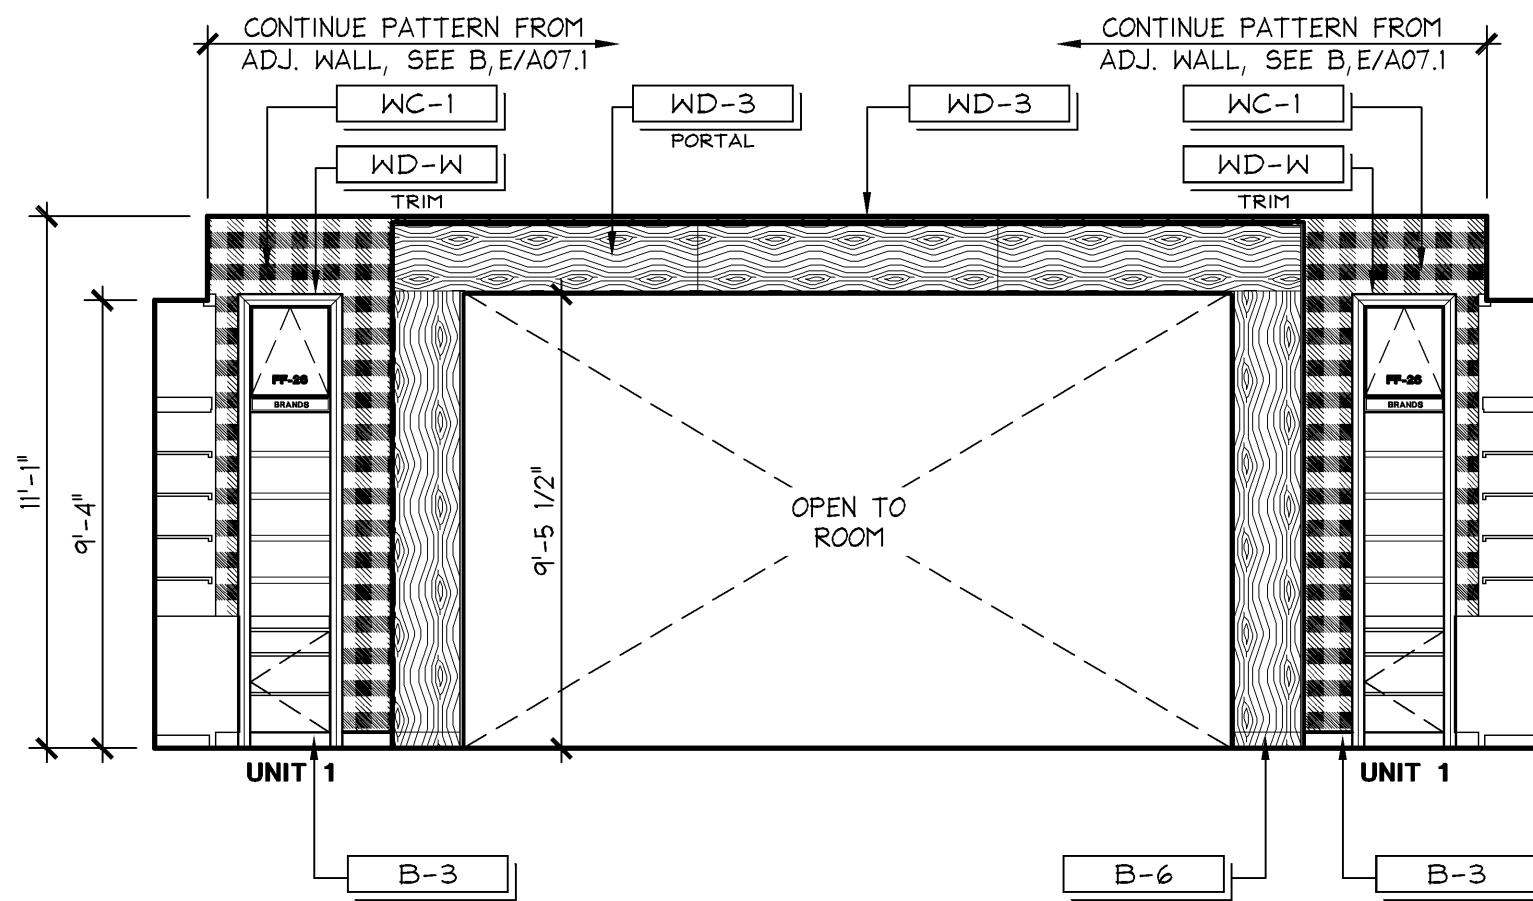

INTERIOR ELEVATION

1/4" = 1'-0"  
M  
10.14.11


GENERAL NOTE: ALL TRIM FINISHES TO BE PT-1 U.O.N.

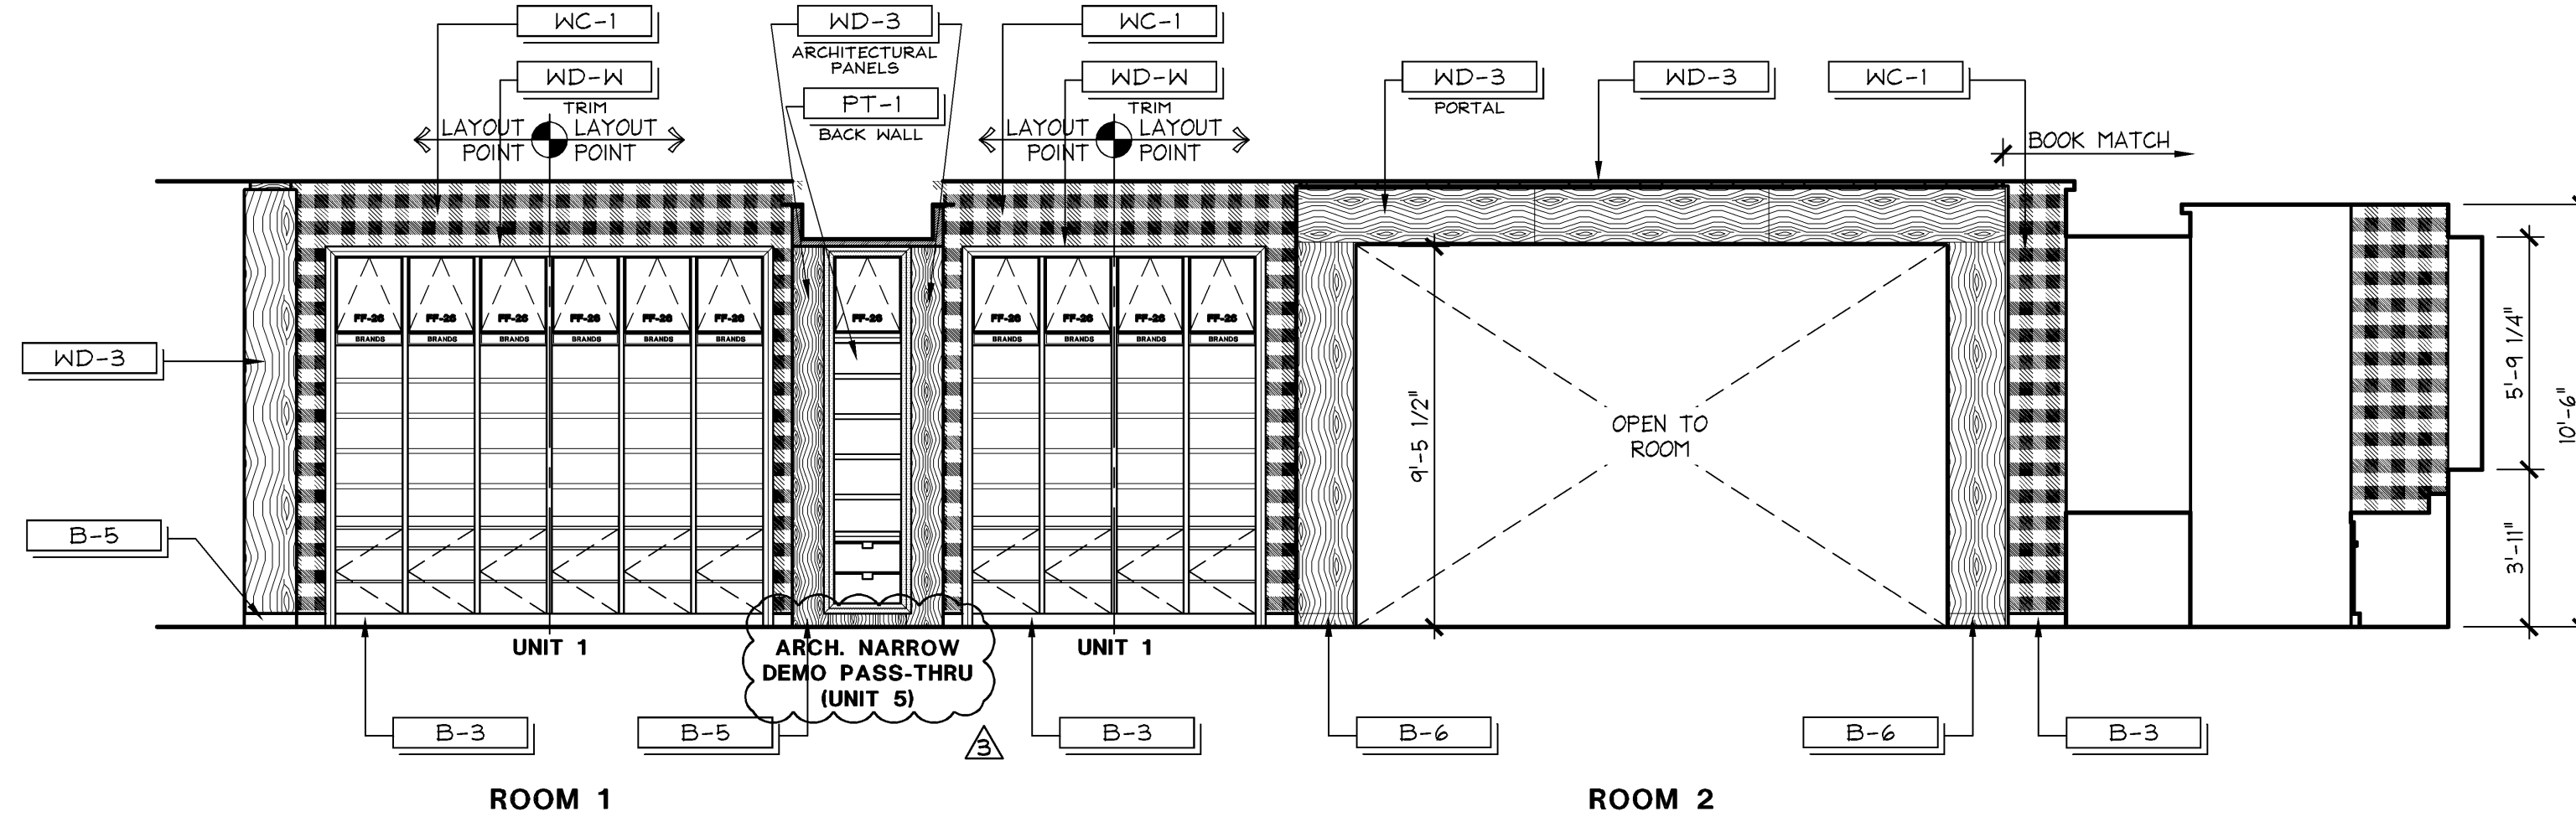

INTERIOR ELEVATION

1/4" = 1'-0"  
D  
10.14.11


GENERAL NOTE: ALL TRIM FINISHES TO BE PT-1 U.O.N.

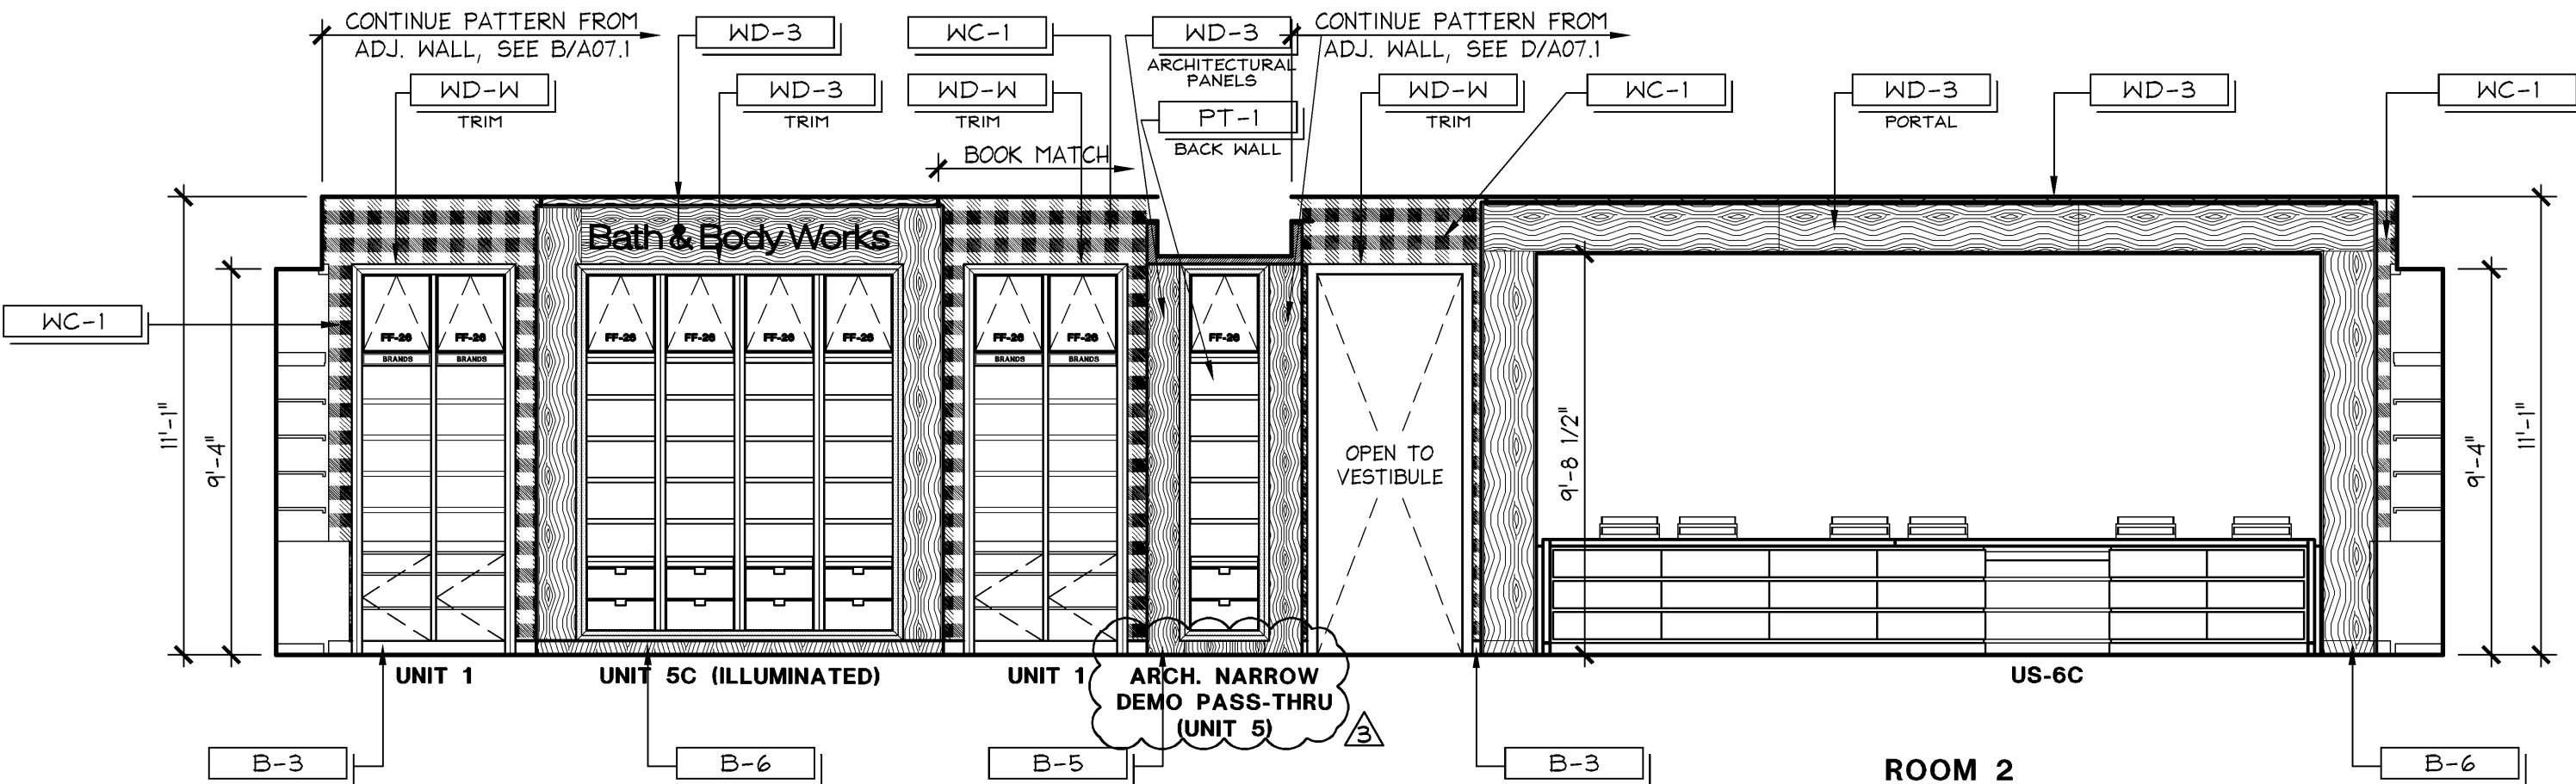

INTERIOR ELEVATION

1/4" = 1'-0"  
L  
10.14.11


GENERAL NOTE: ALL TRIM FINISHES TO BE PT-1 U.O.N.

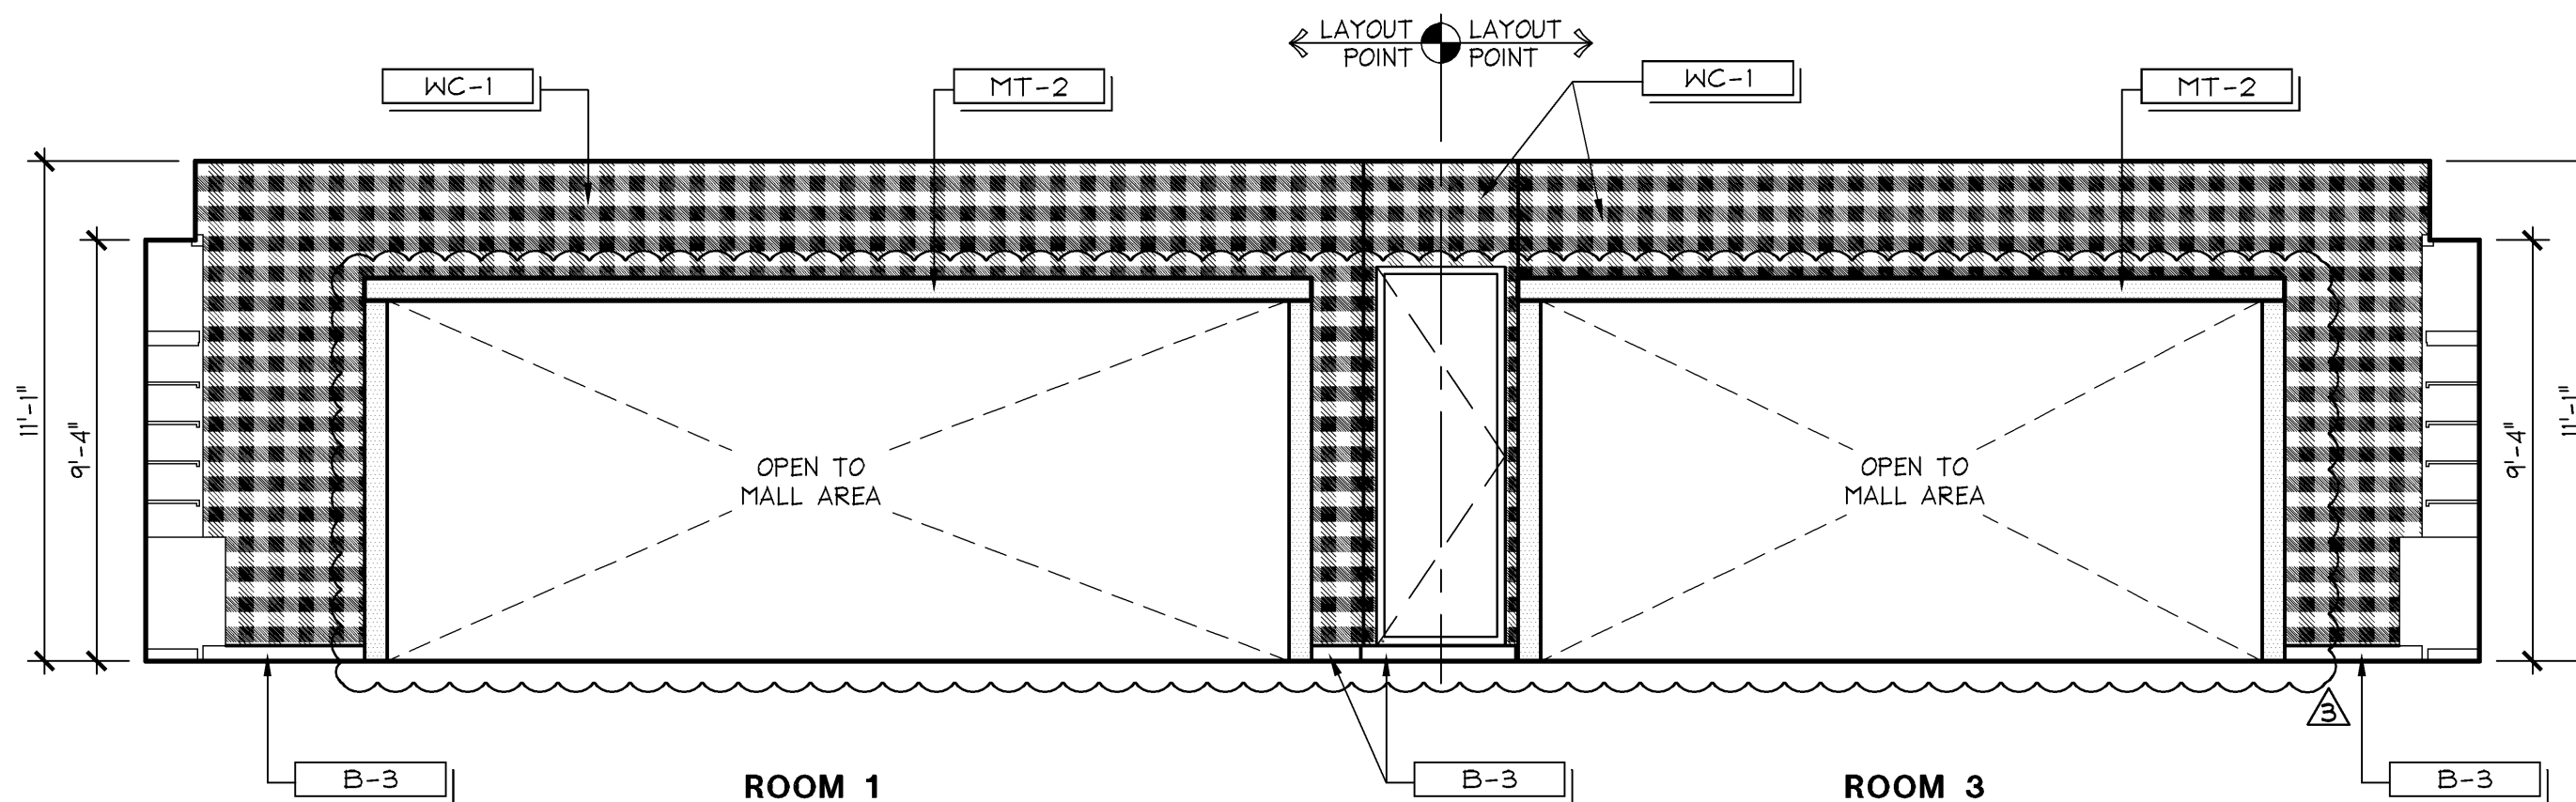

INTERIOR ELEVATION

1/4" = 1'-0"  
C  
10.14.11


GENERAL NOTE: ALL TRIM FINISHES TO BE PT-1 U.O.N.

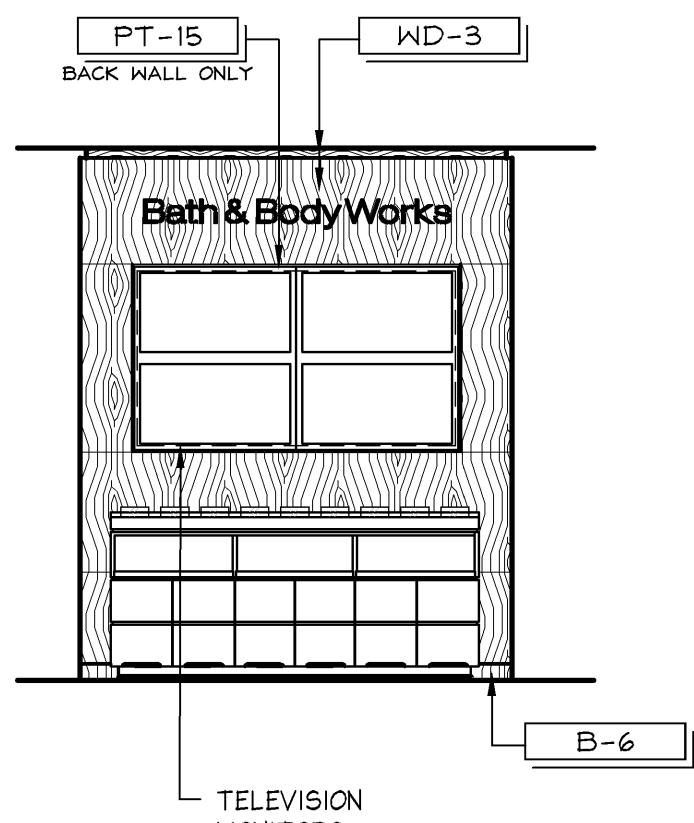

INTERIOR ELEVATION

1/4" = 1'-0"  
P  
10.14.11


GENERAL NOTE: ALL TRIM FINISHES TO BE PT-1 U.O.N.

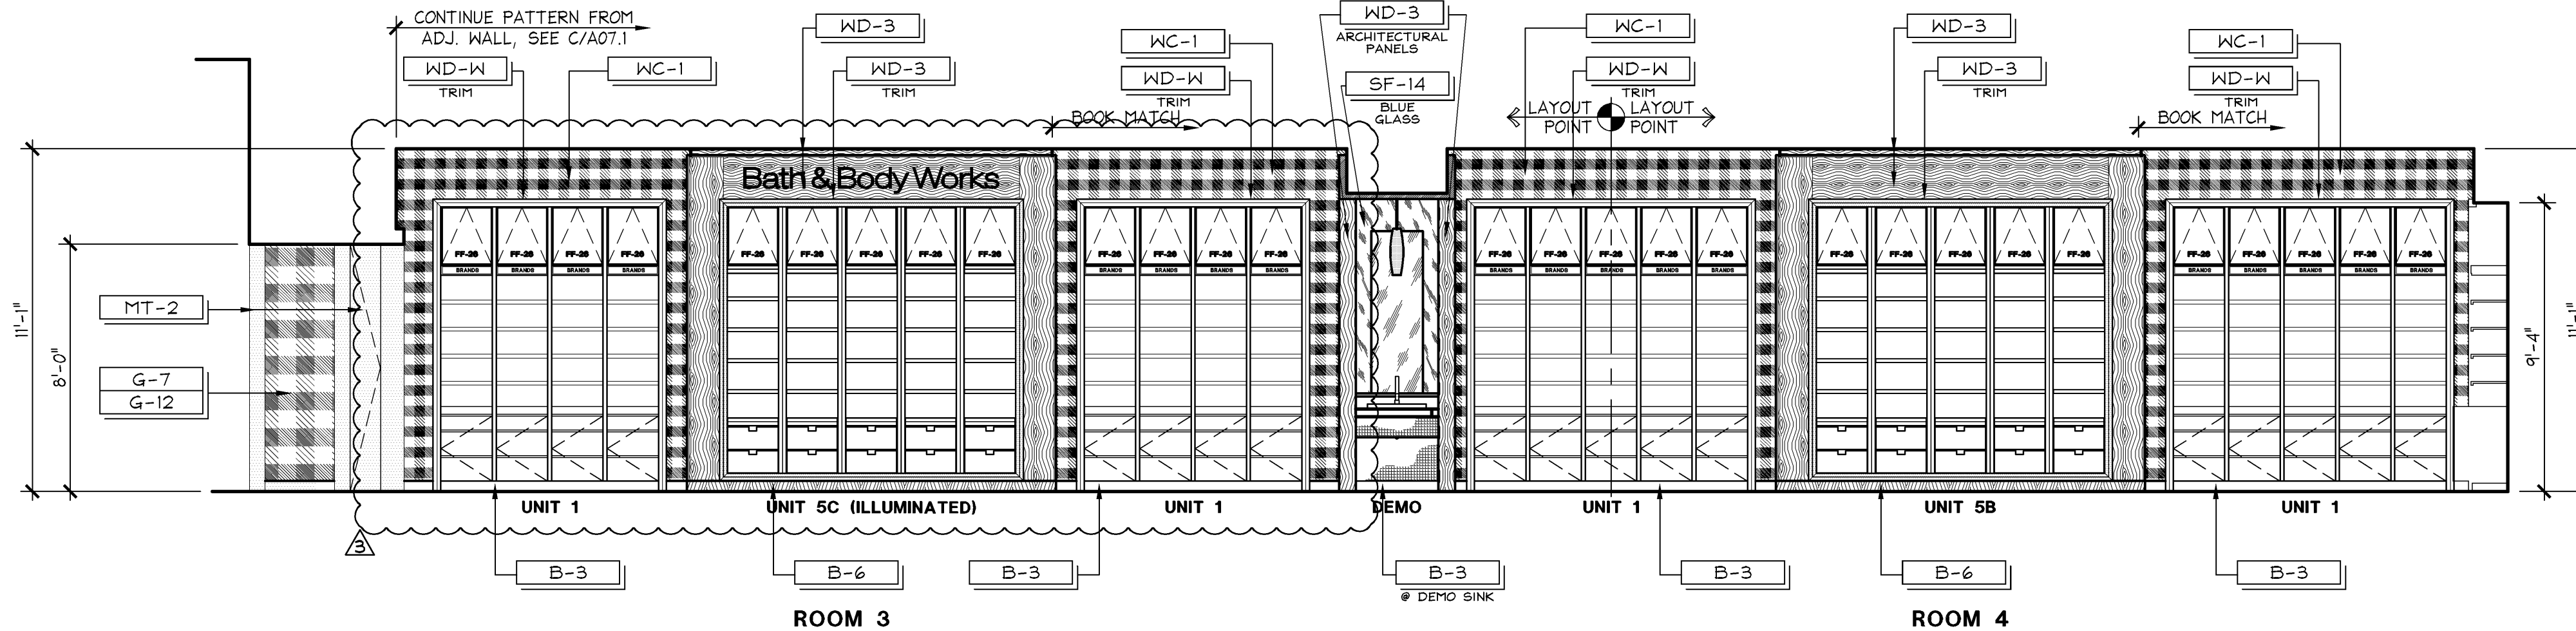

INTERIOR ELEVATION


1/4" = 1'-0"  
B  
10.14.11

GENERAL NOTE: ALL TRIM FINISHES TO BE PT-1 U.O.N.

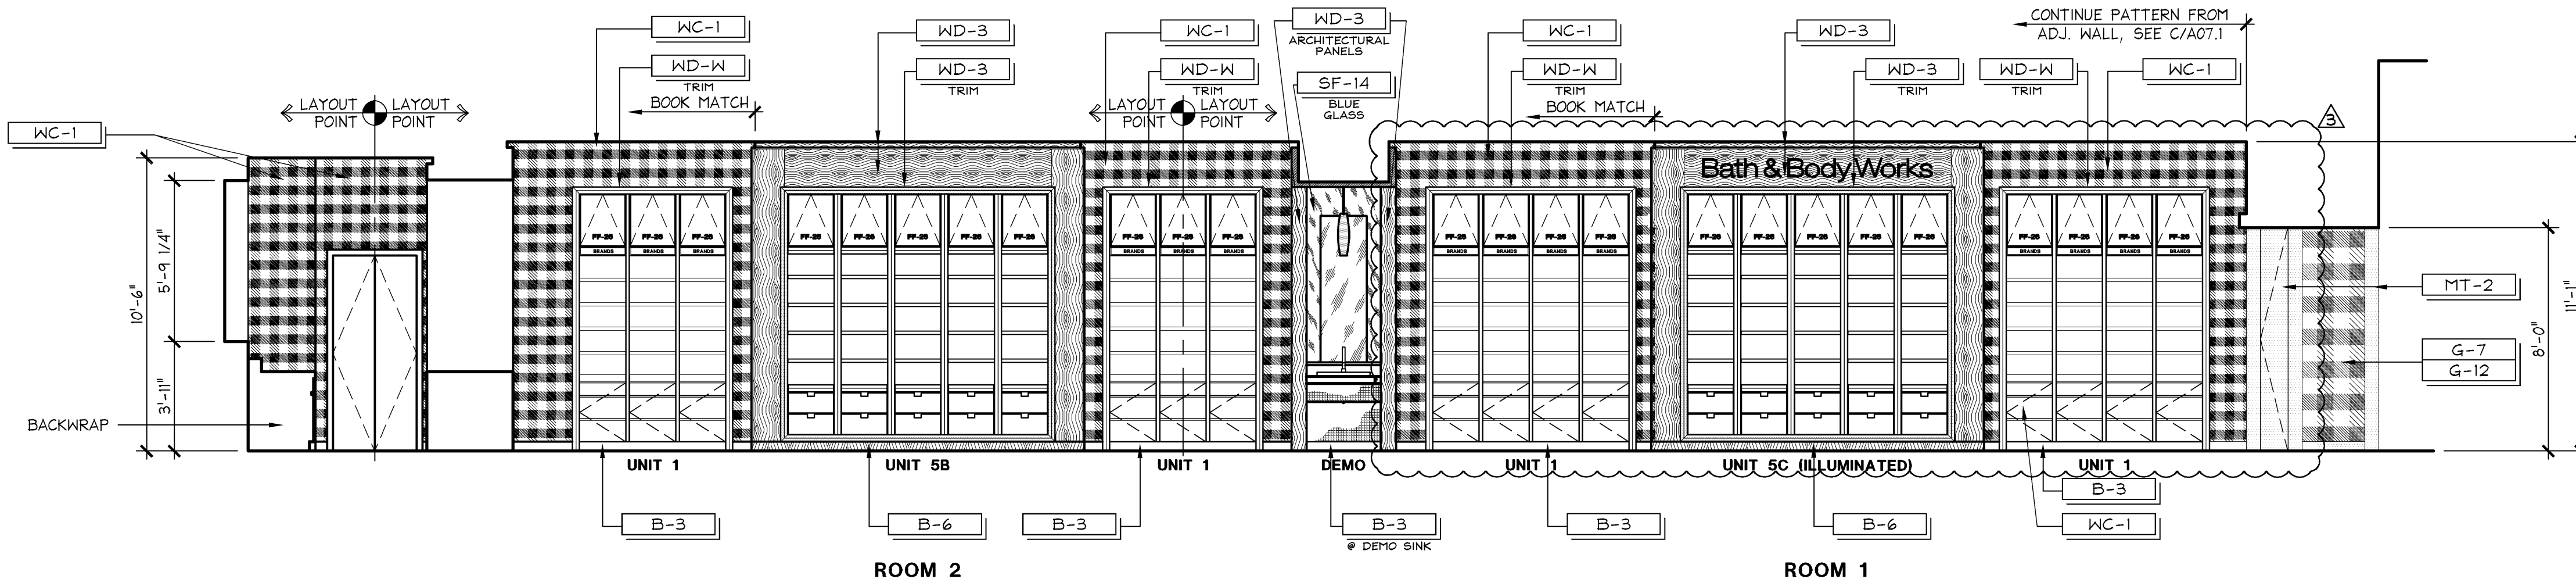

INTERIOR ELEVATION

1/4" = 1'-0"  
E  
10.14.11

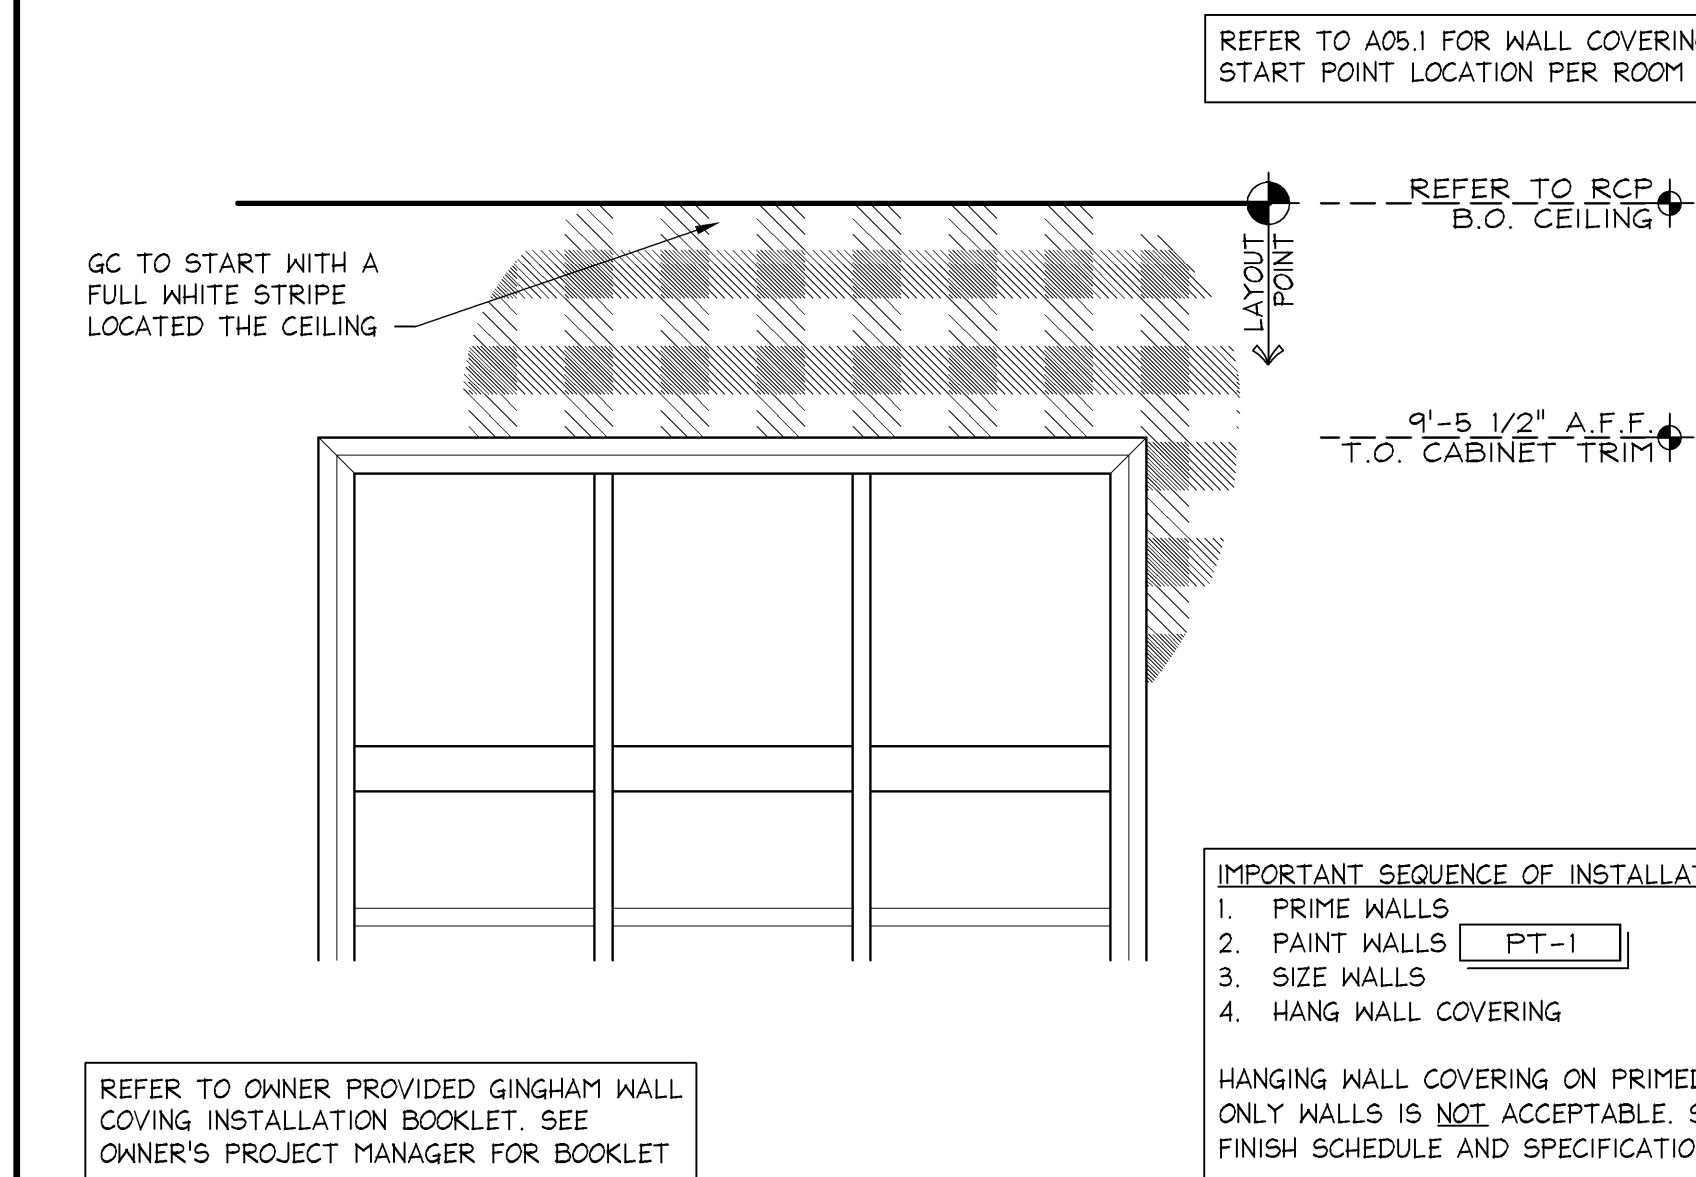

GINGHAM WALL COVERING INSTALLATION DETAL

3/4" = 1'-0"  
A  
03.16.12