



NOTE: G.C TO PROVIDE IN-WALL BLOCKING AND DRILL PILOT HOLES FOR ALL SCREW ATTACHMENTS INTO MDF PANELS

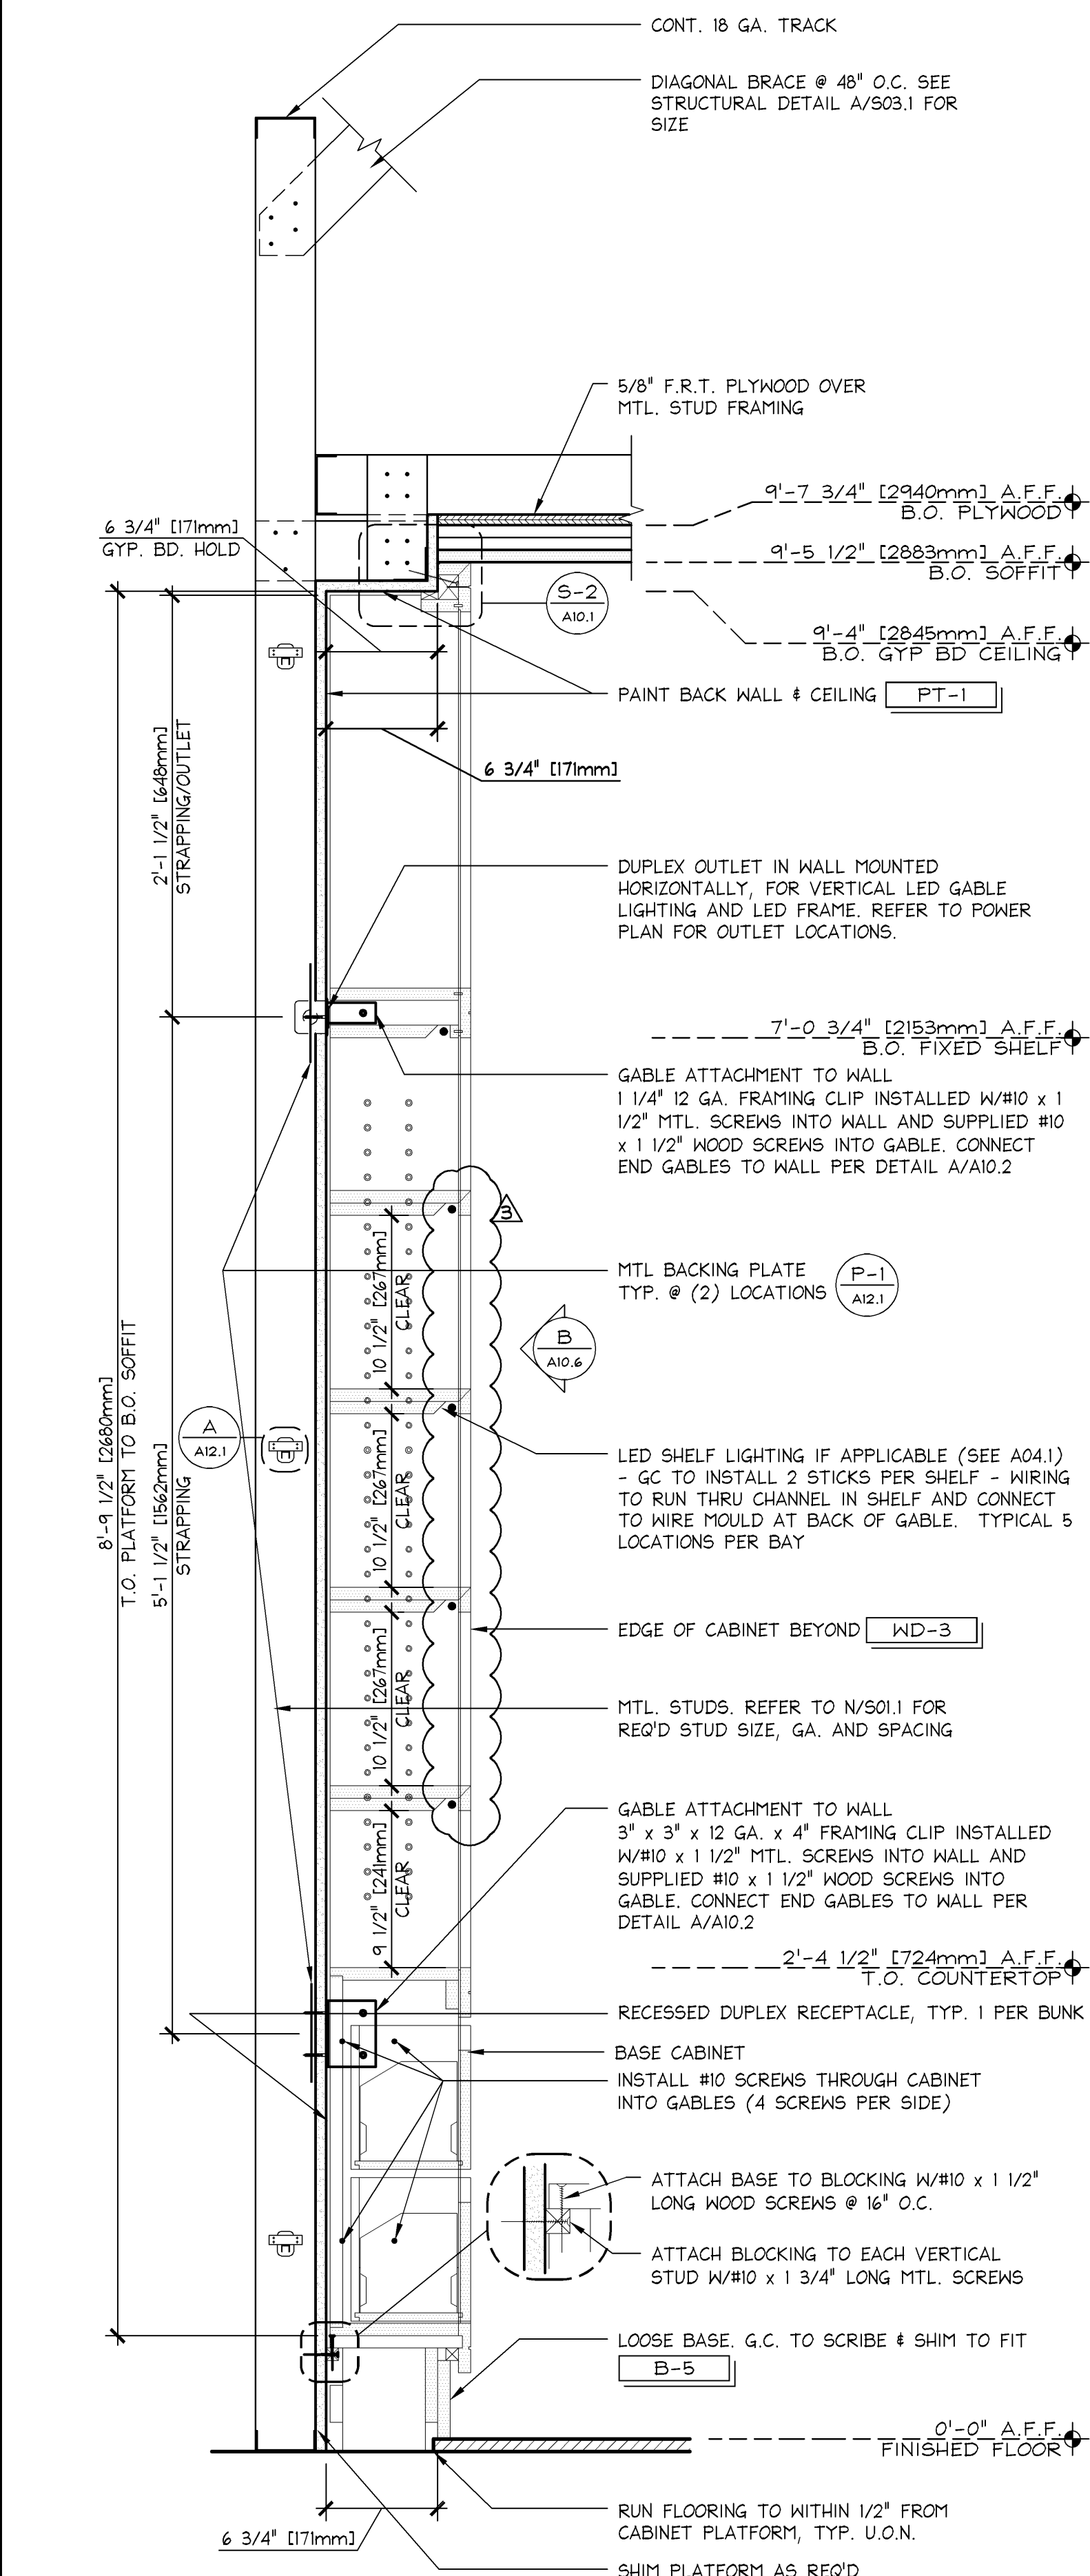


ARCH PASS-THRU SHALLOW UNIT 5 SECTION  
1 1/2" = 1'-0"  
42D-A106-F00-SECT  
03.16.12 K


NOTE: G.C TO PROVIDE IN-WALL BLOCKING AND DRILL PILOT HOLES FOR ALL SCREW ATTACHMENTS INTO MDF PANELS

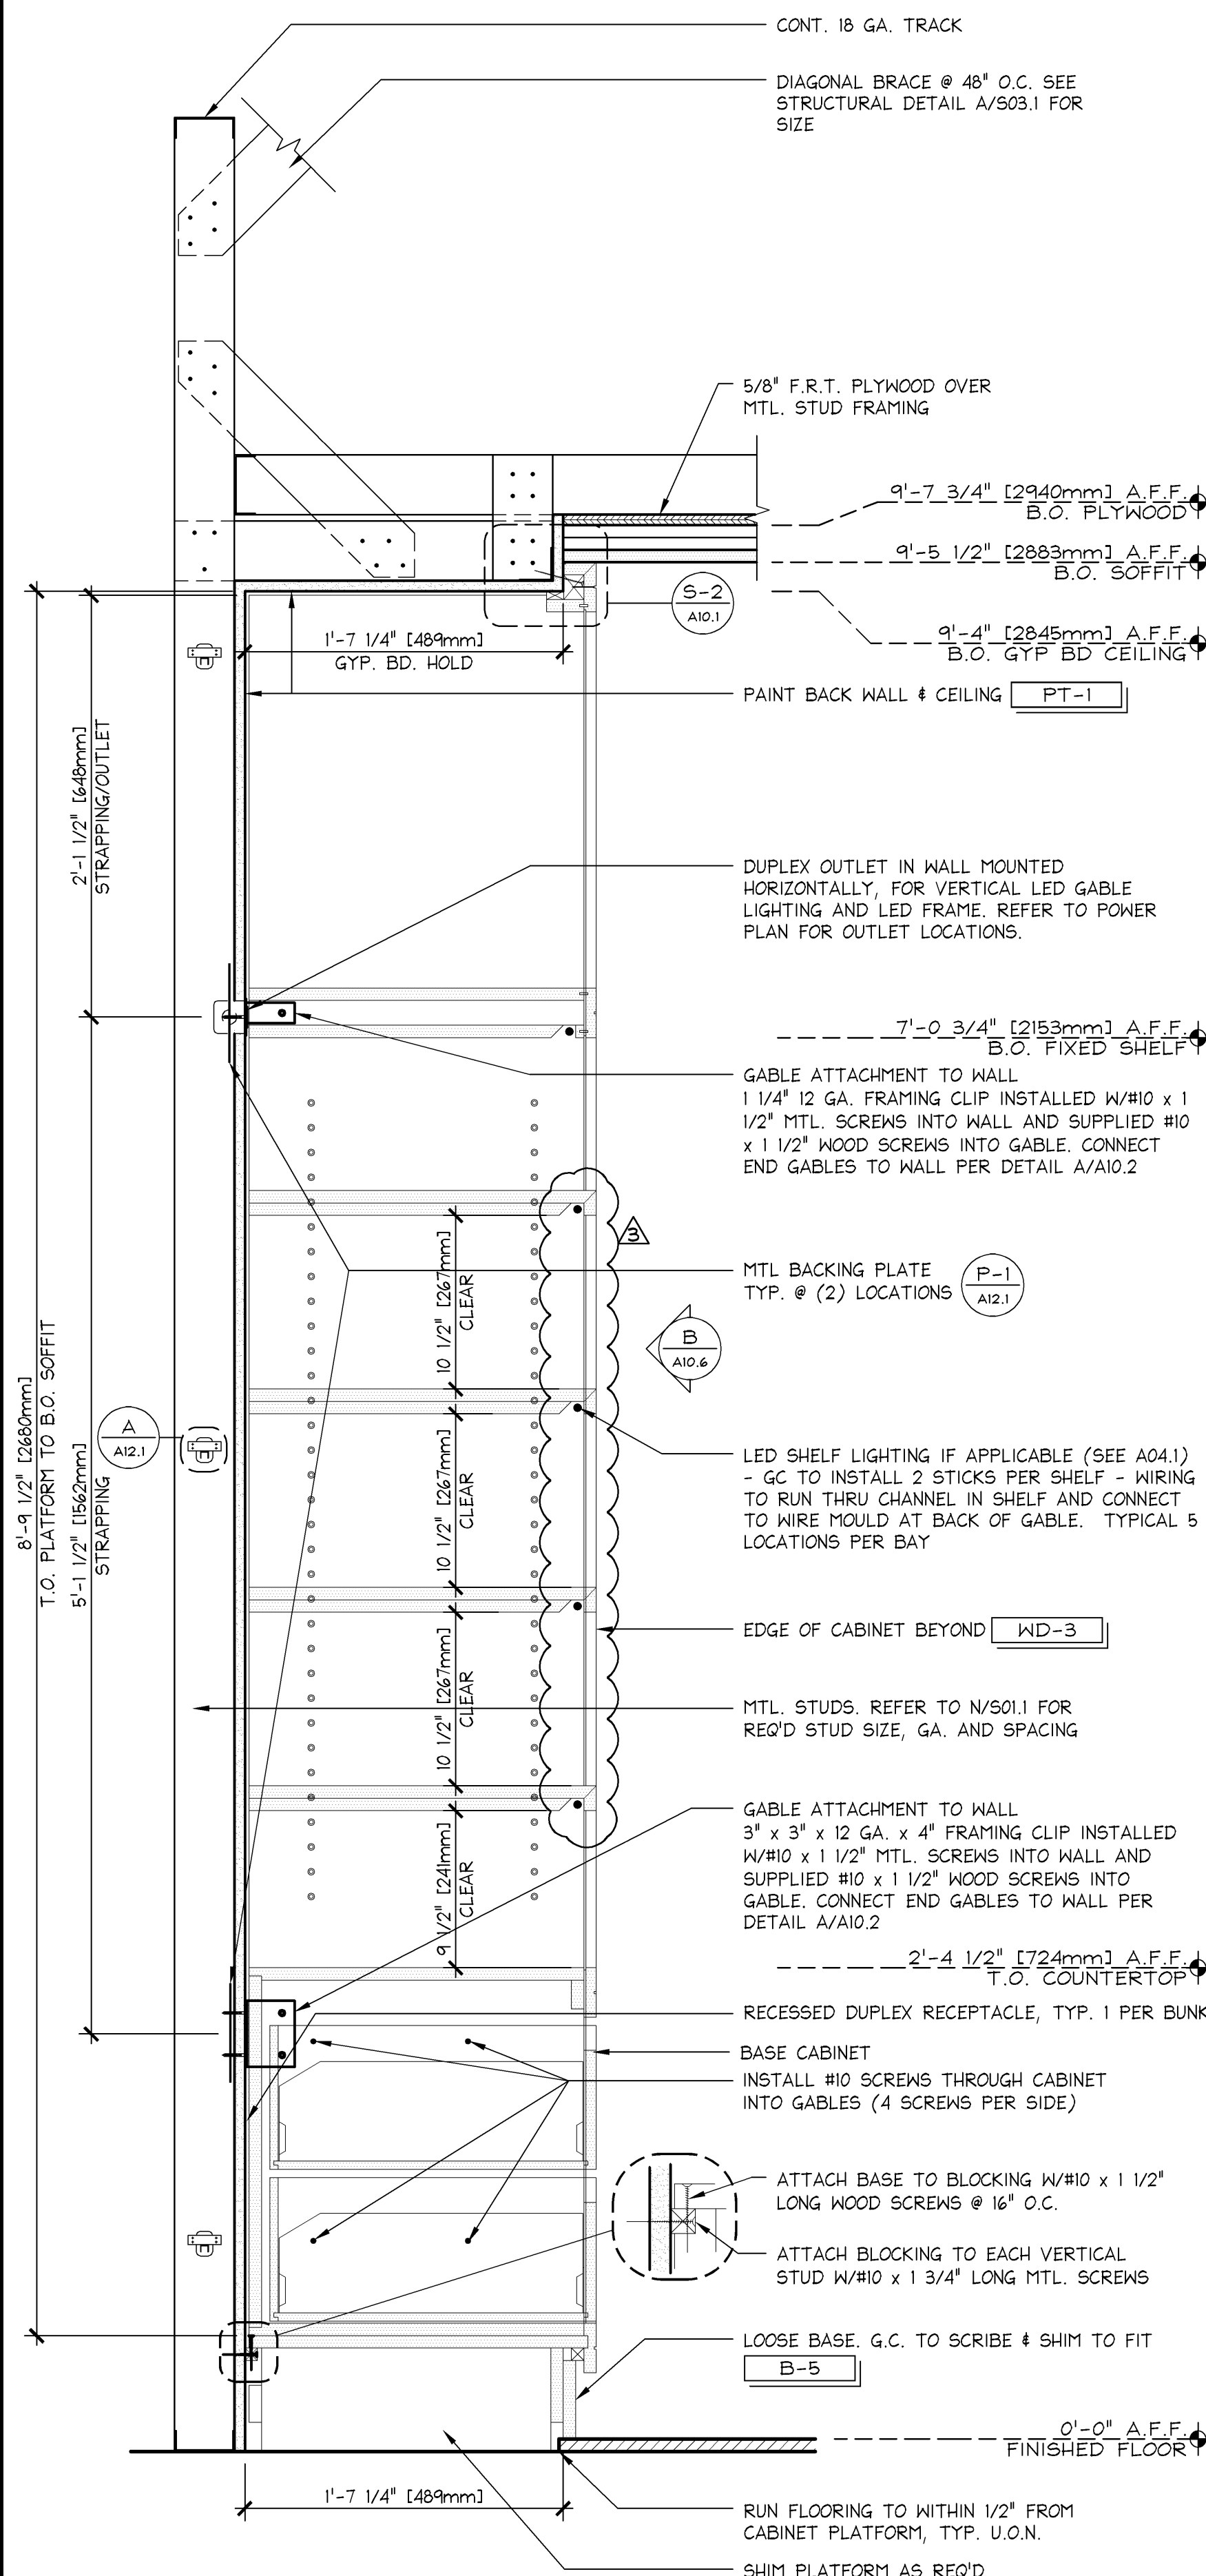


ARCH PASS-THRU UNIT 5 SECTION  
1 1/2" = 1'-0"  
42D-A106-F00-SECT  
03.16.12 F

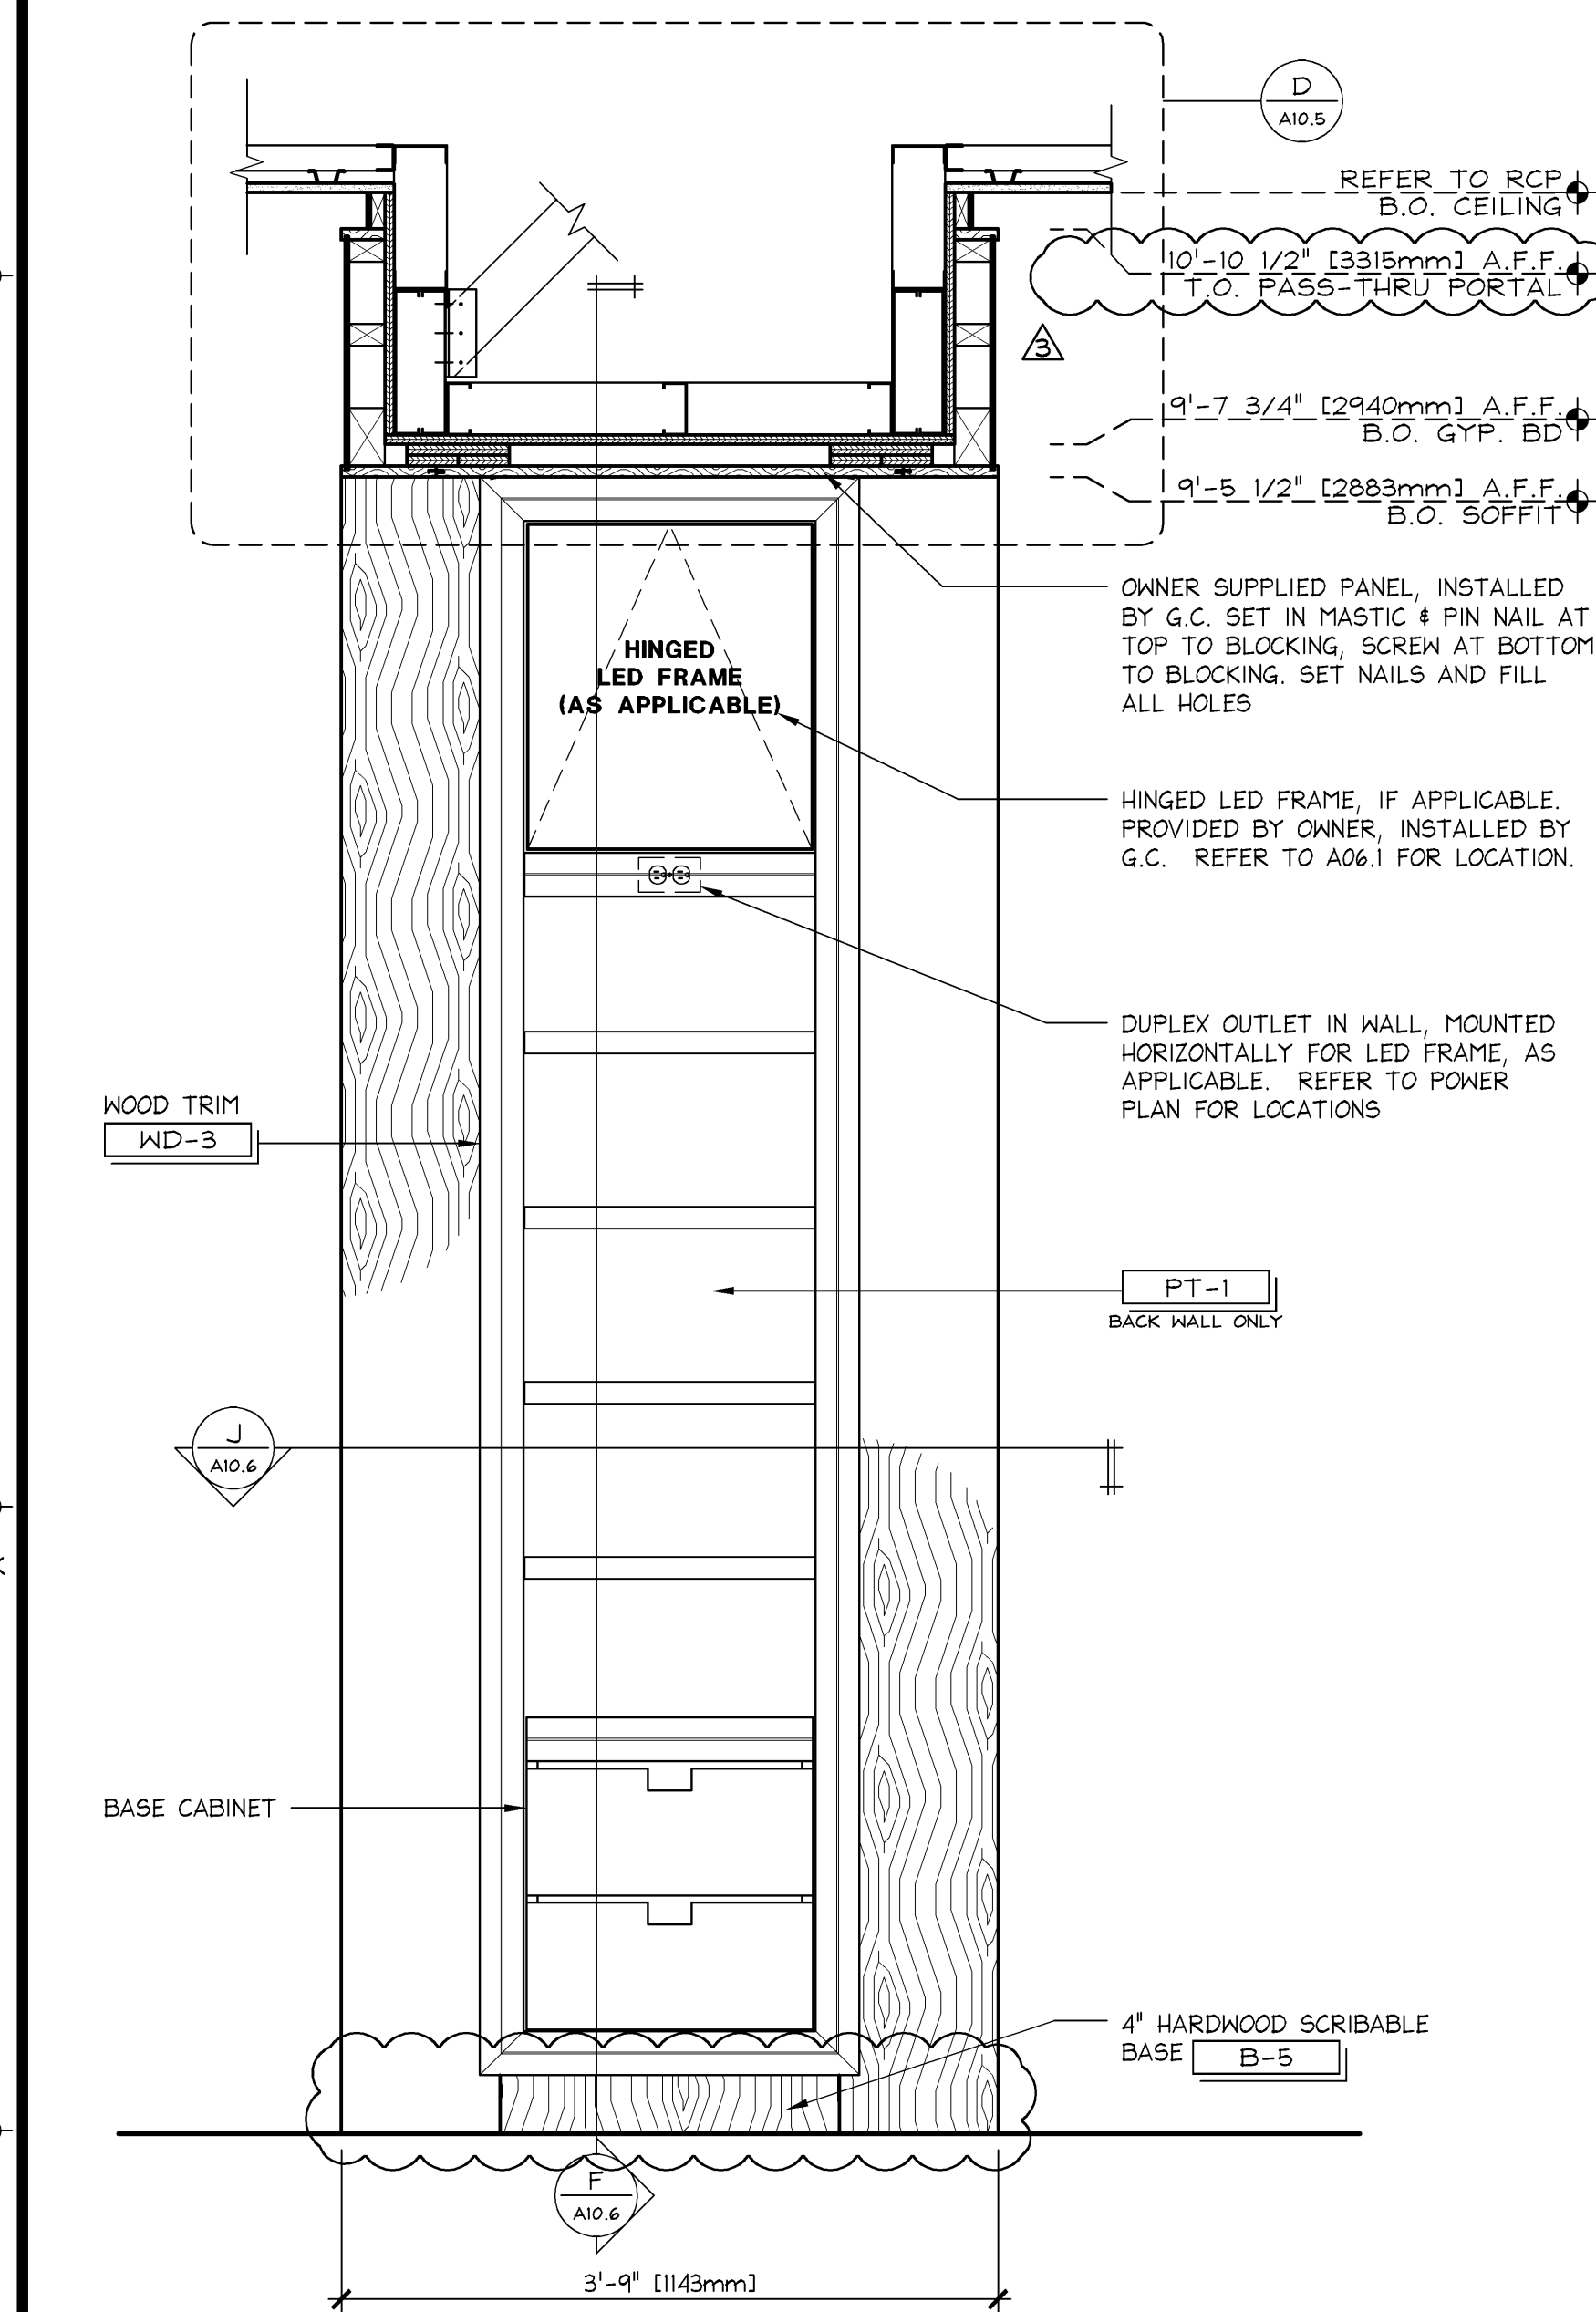

ELEVATION @ "UNIT 5" NARROW PASS-THRU  
1" = 1'-0"  
42D-A106-K01-ELEV  
06.08.2012 B

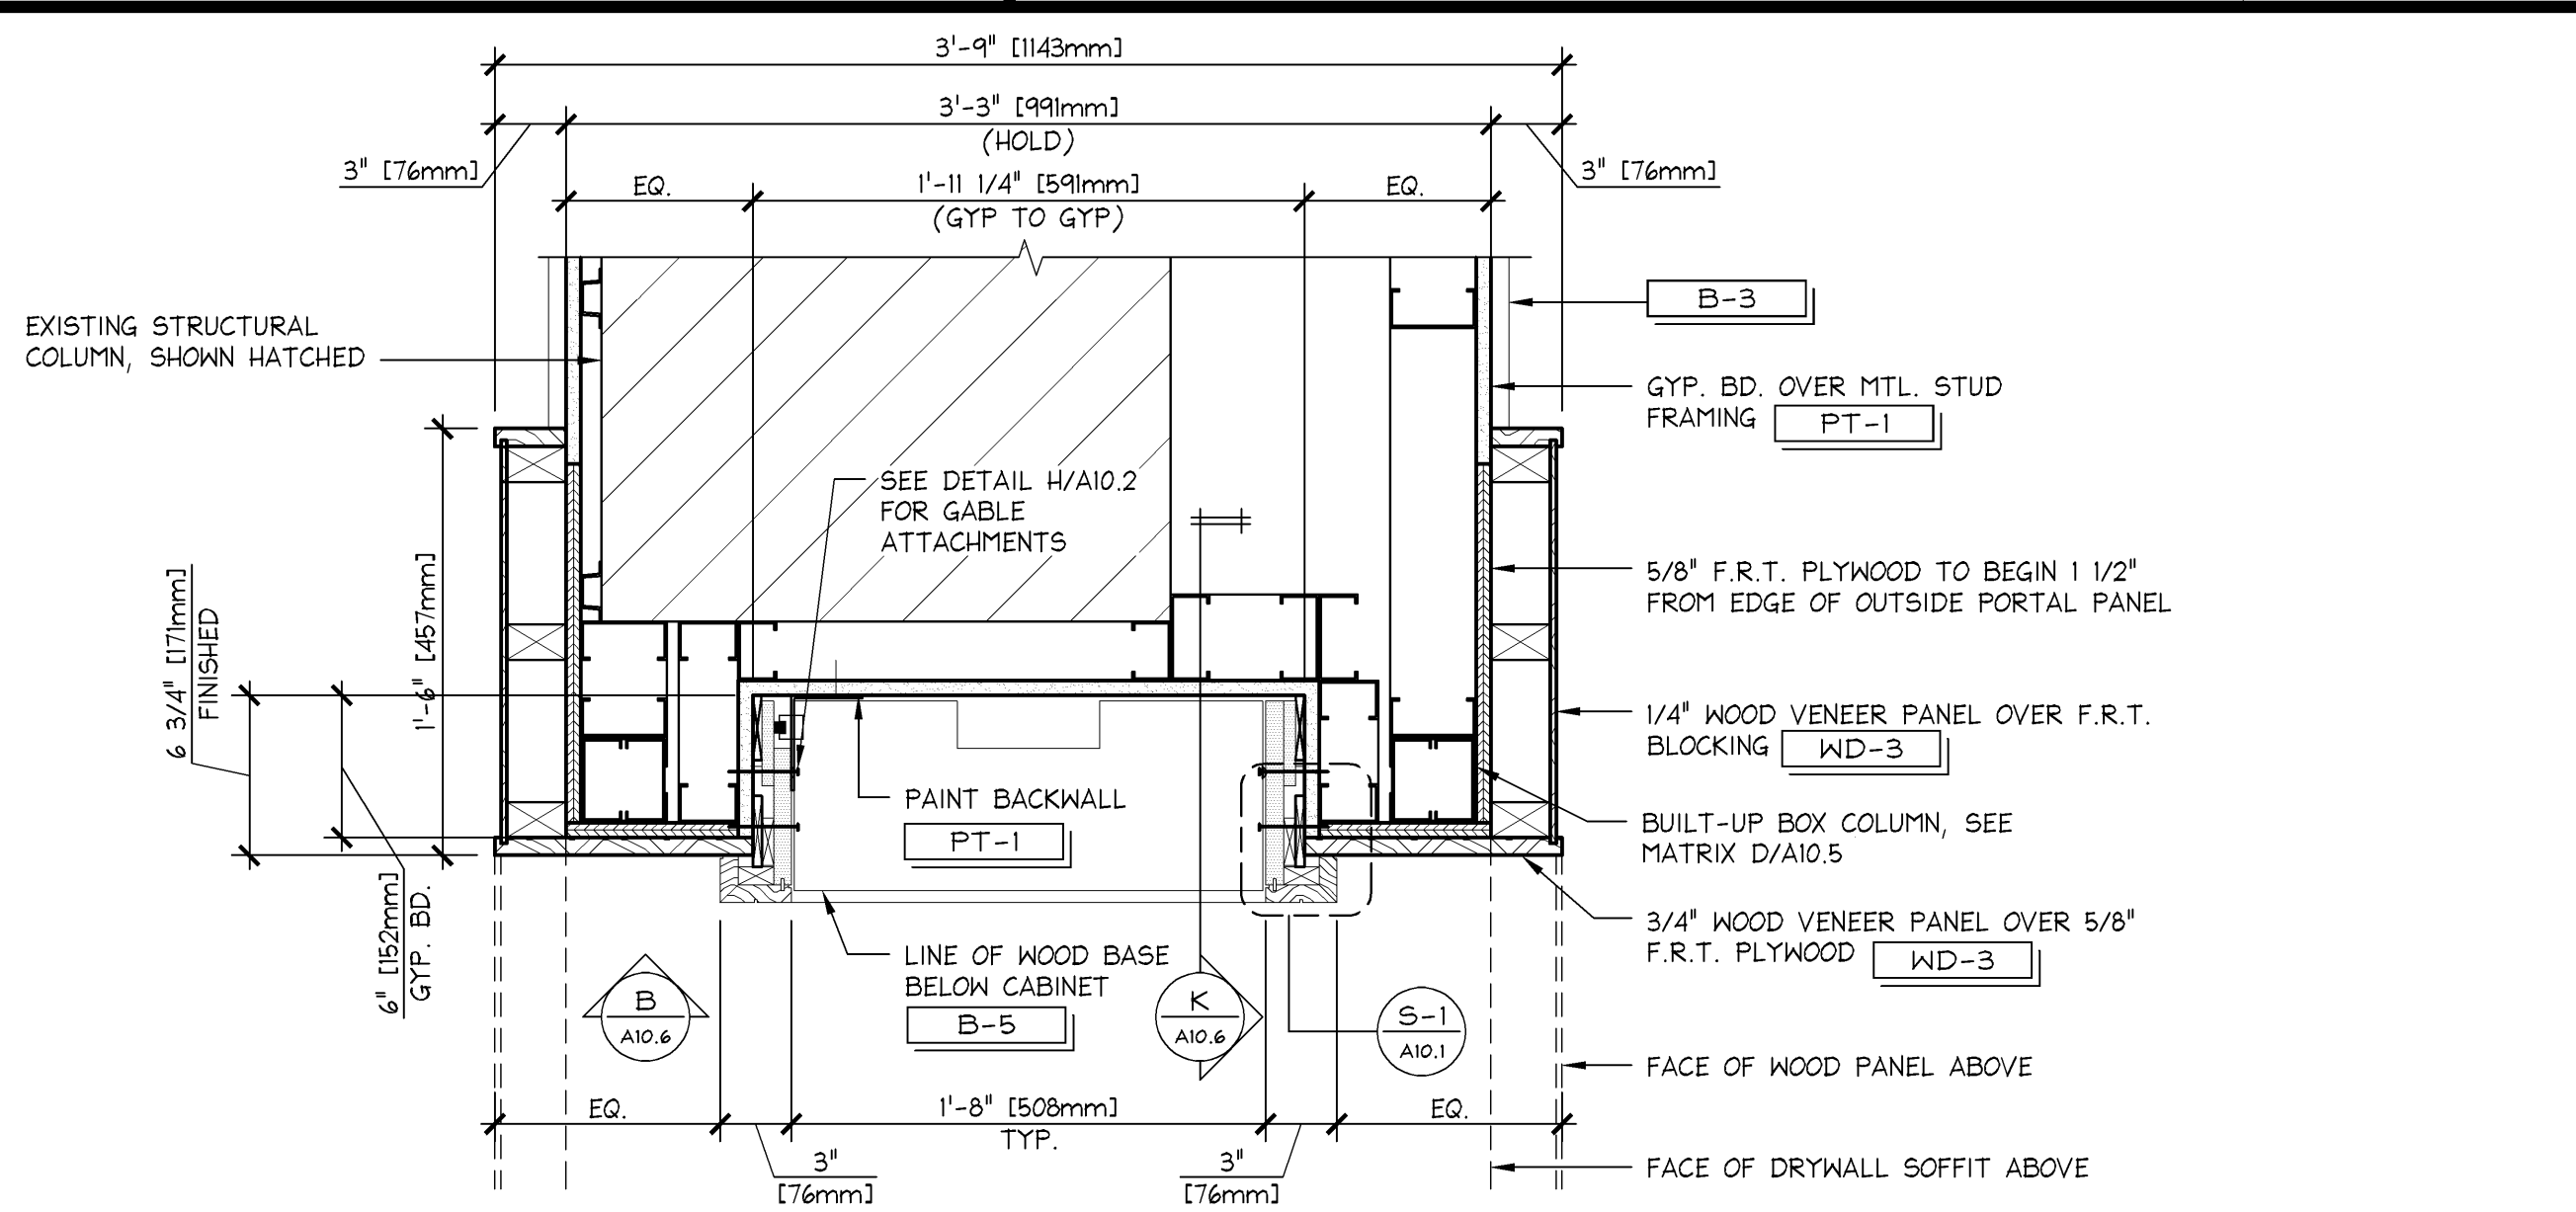

NARROW ARCHITECTURAL PORTAL SHALLOW UNIT 5 PLAN DETAIL  
1 1/2" = 1'-0"  
42D-A106-J01-DETL  
03.16.12 J

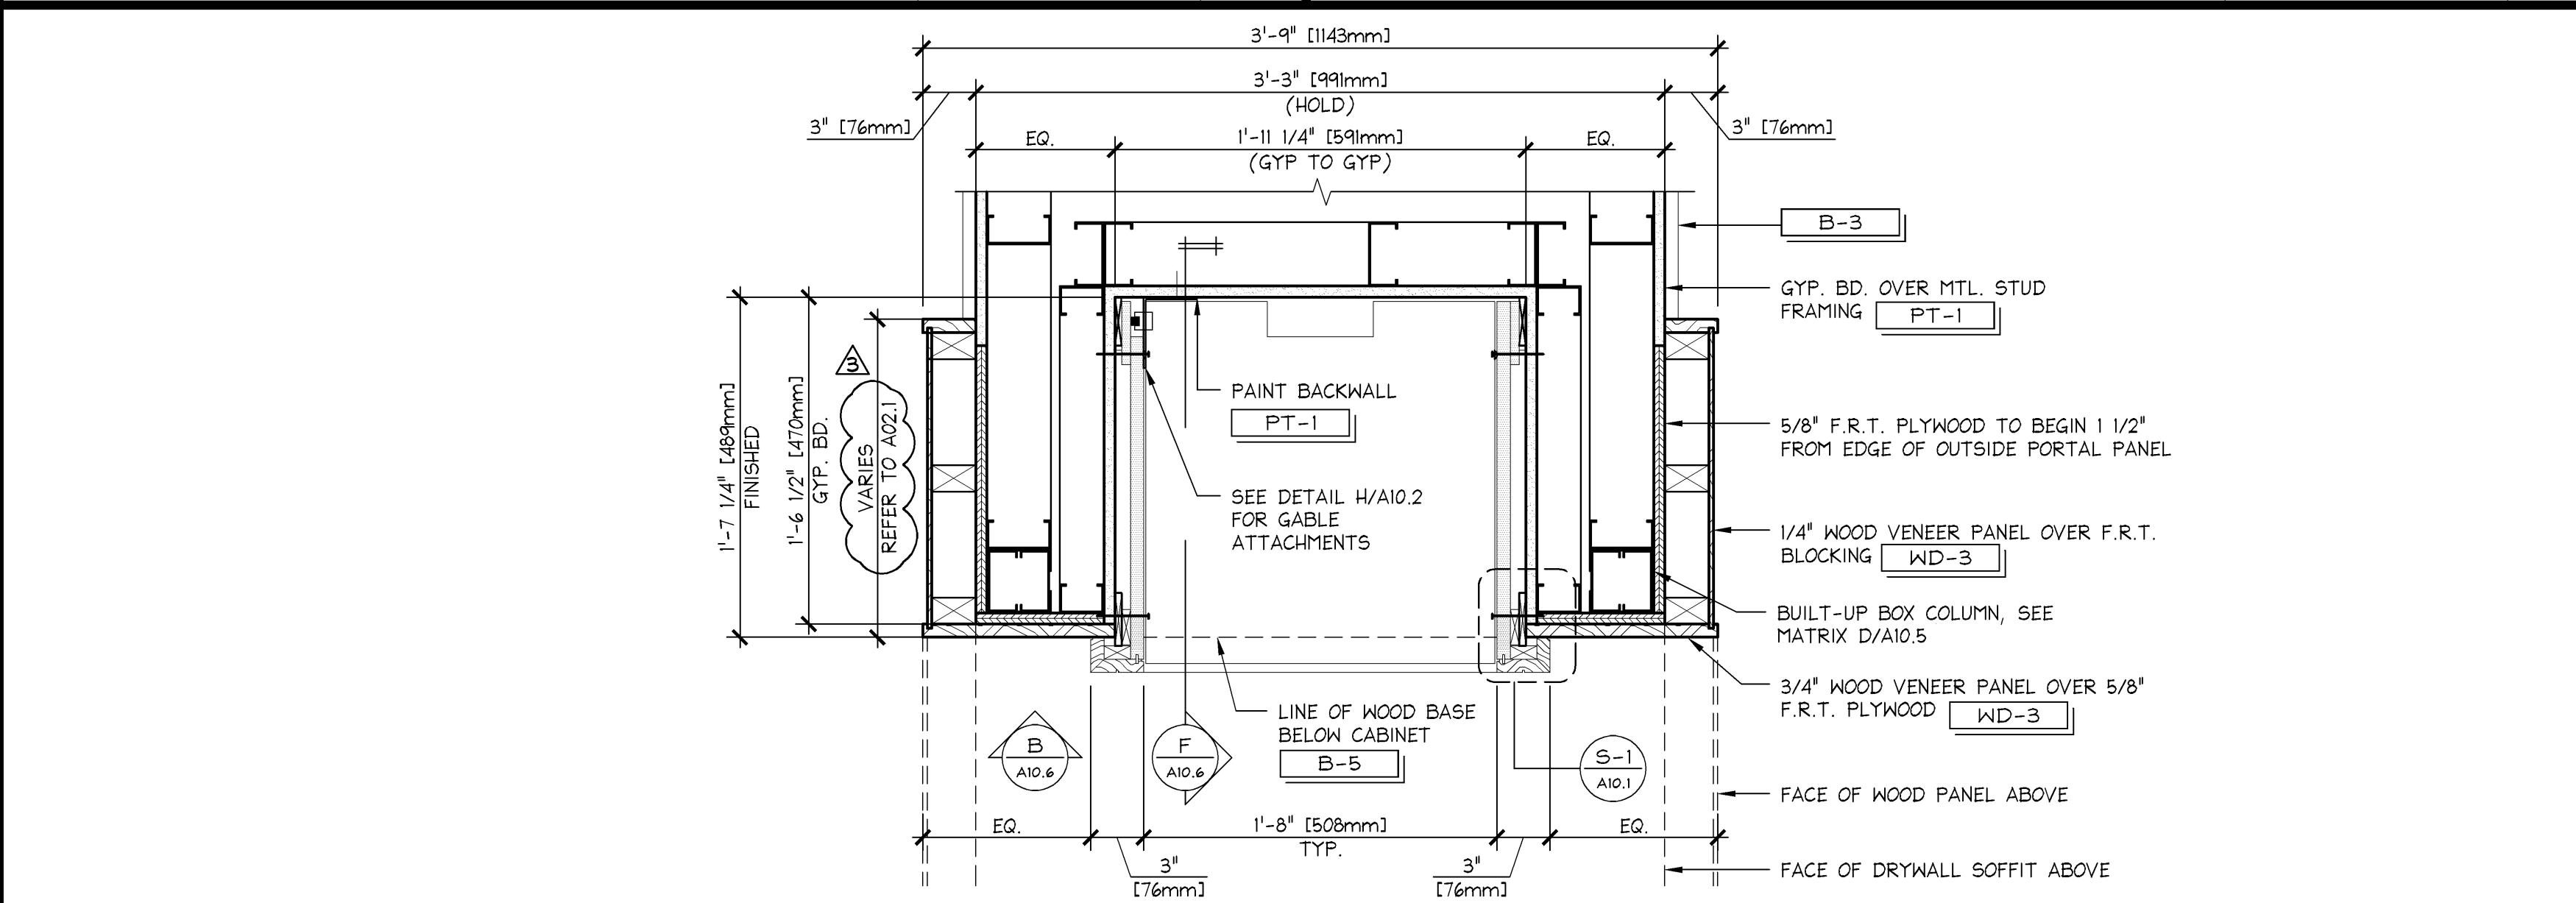

NARROW ARCHITECTURAL PORTAL UNIT 5 PLAN DETAIL  
1 1/2" = 1'-0"  
42D-A106-J01-DETL  
03.16.12 A