
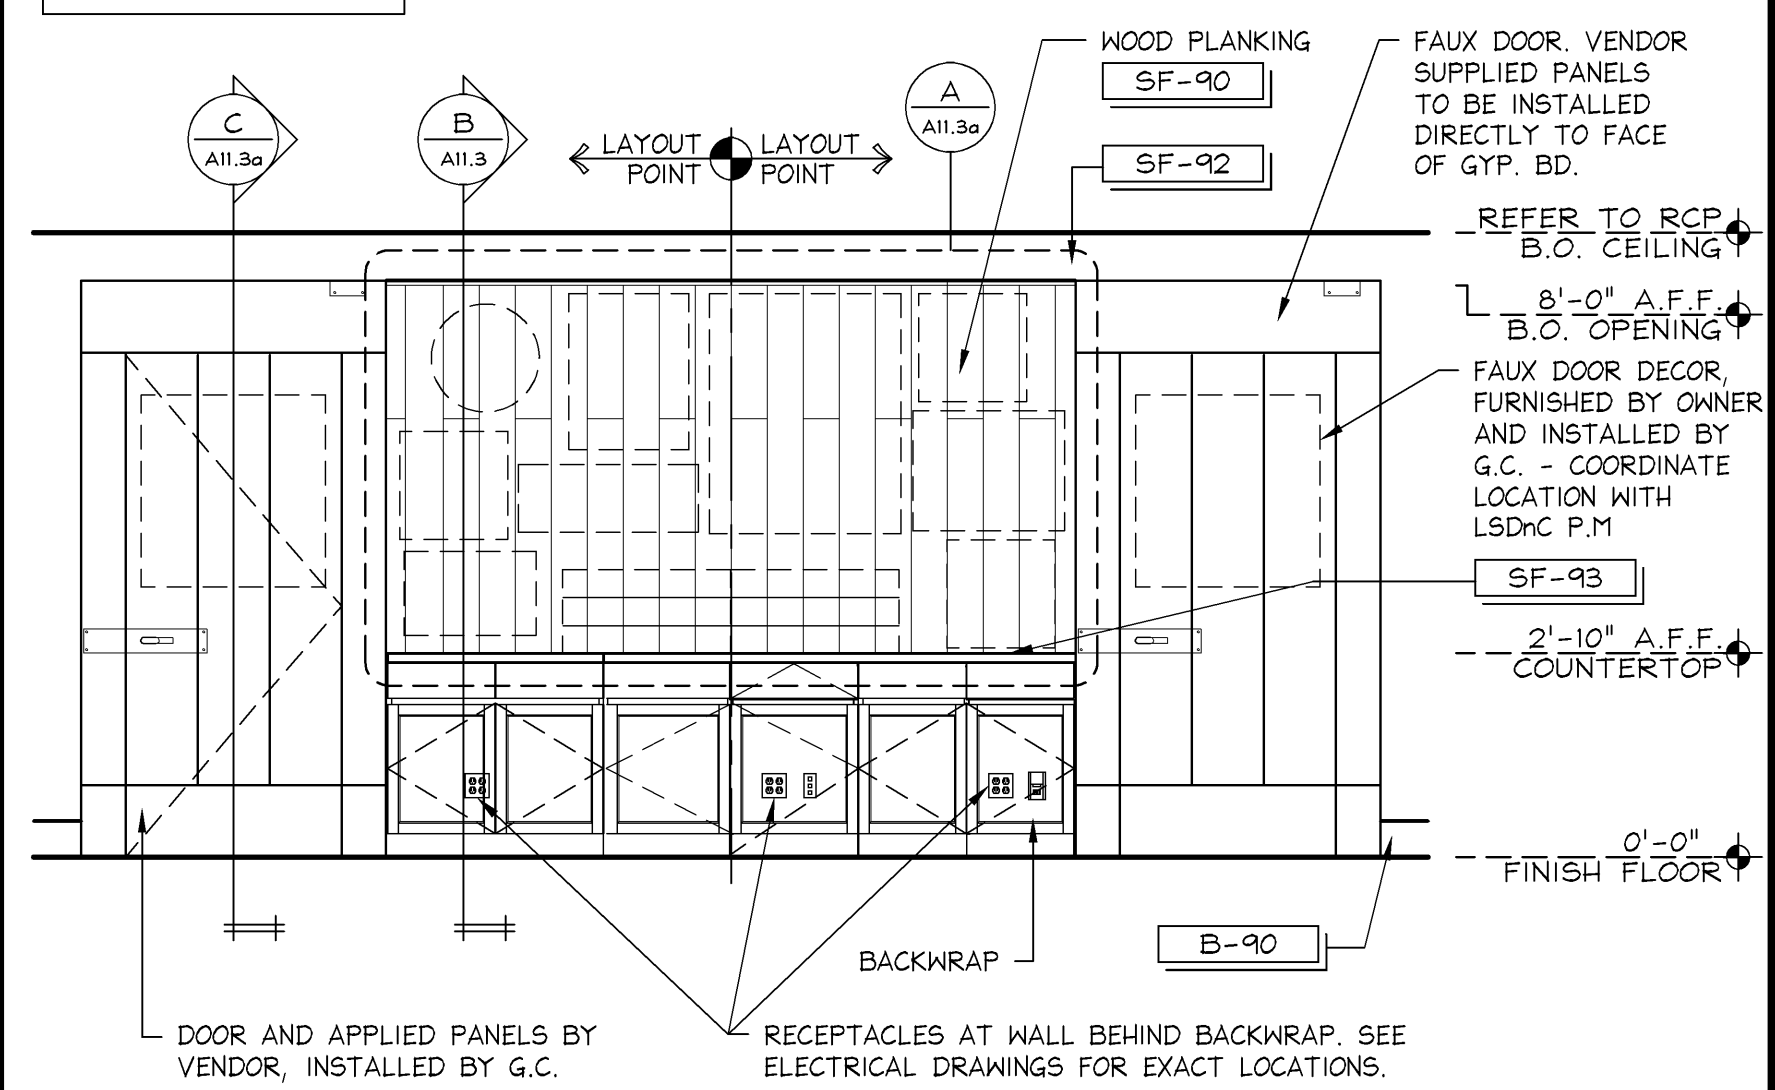


NOTE: SEE A/A11.3a FOR
WALL ART TEMPLATE

ELEVATION @ BACKWRAP

3/8" = 1'-0"


42E-A111-B07-ELEV D 03.09.11

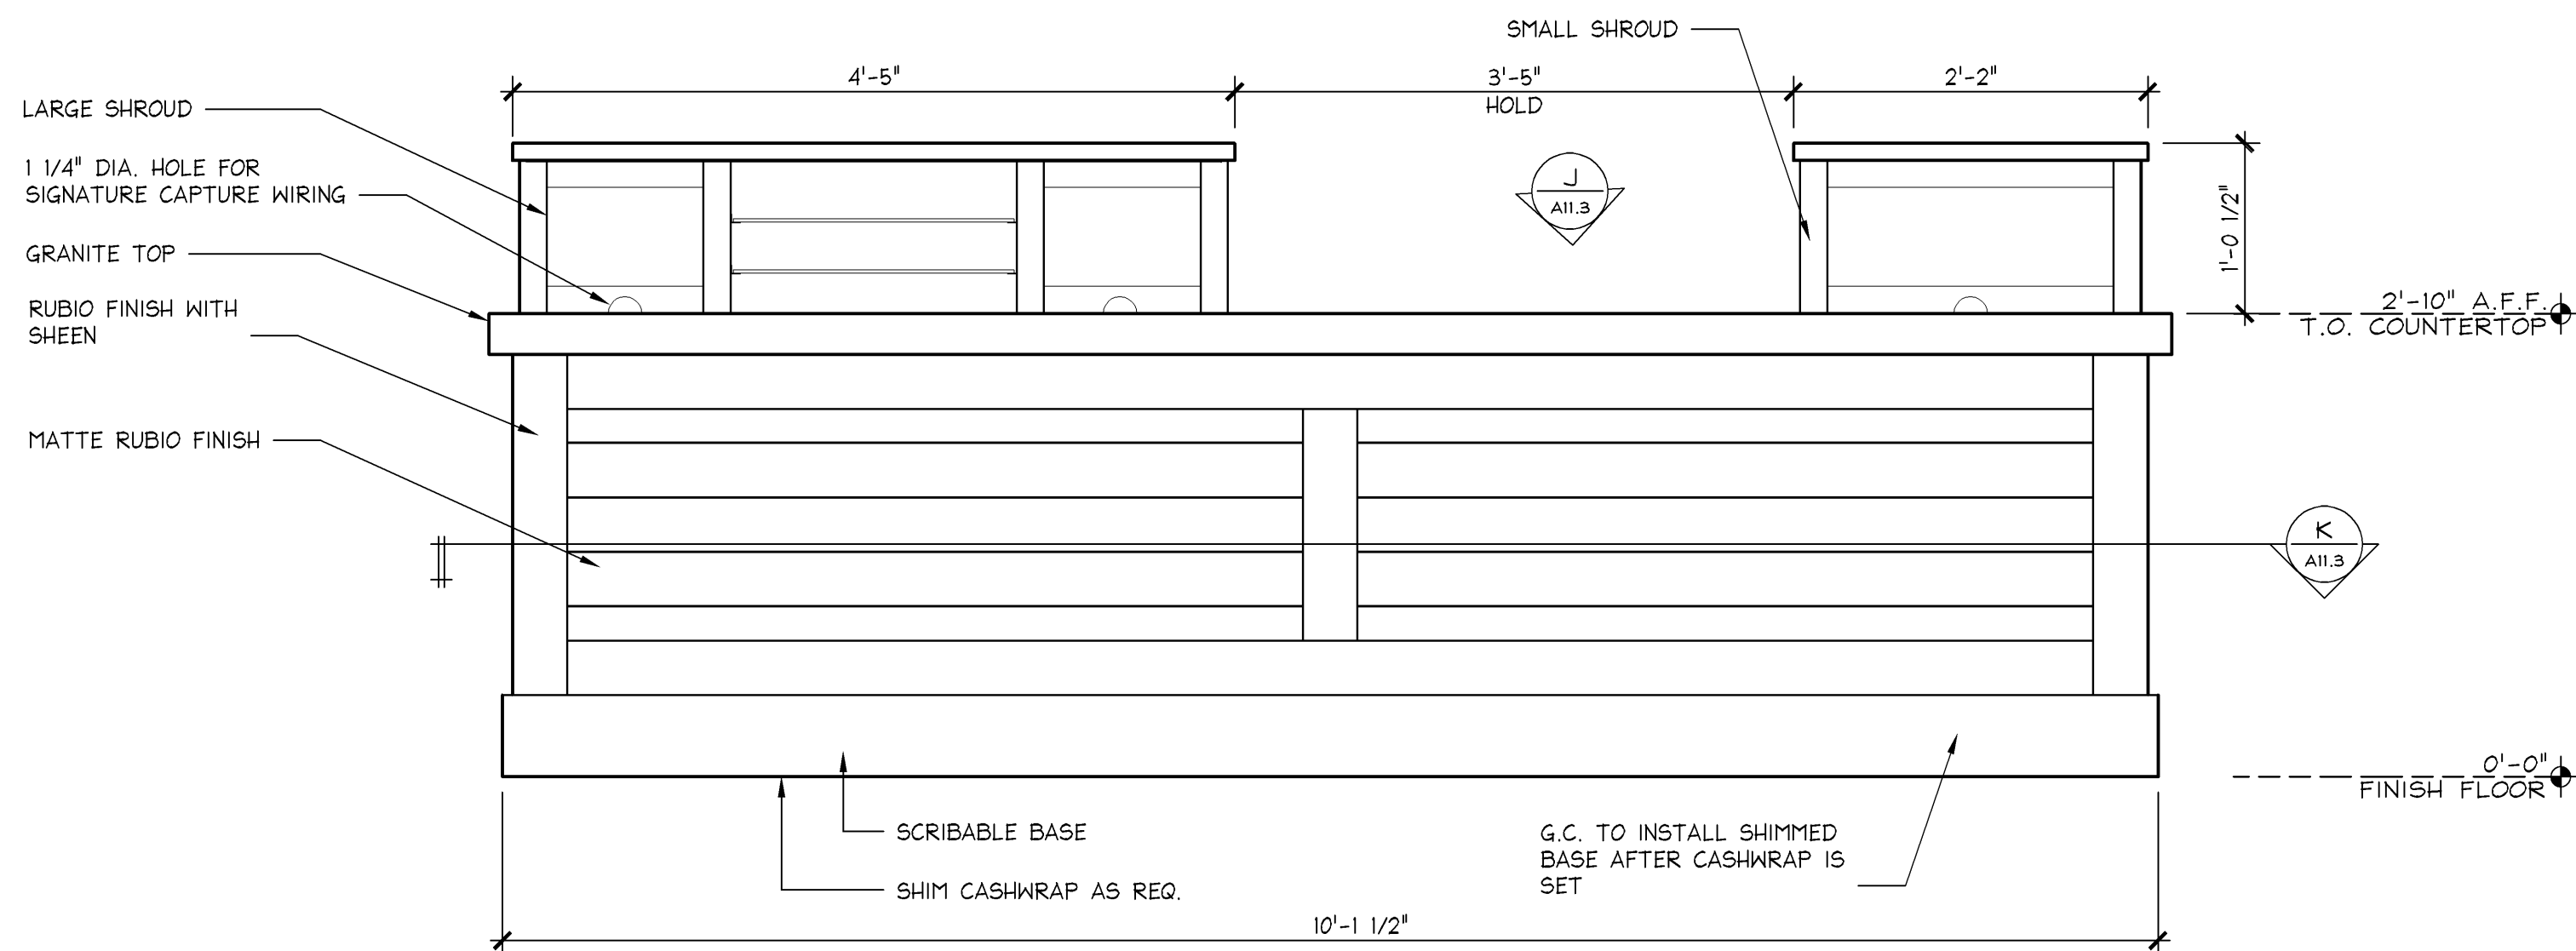

FRONT ELEVATION @ 3-REGISTER CASHWRAP

1" = 1'-0"


42E-A111-B01-ELEV L 08.14.04

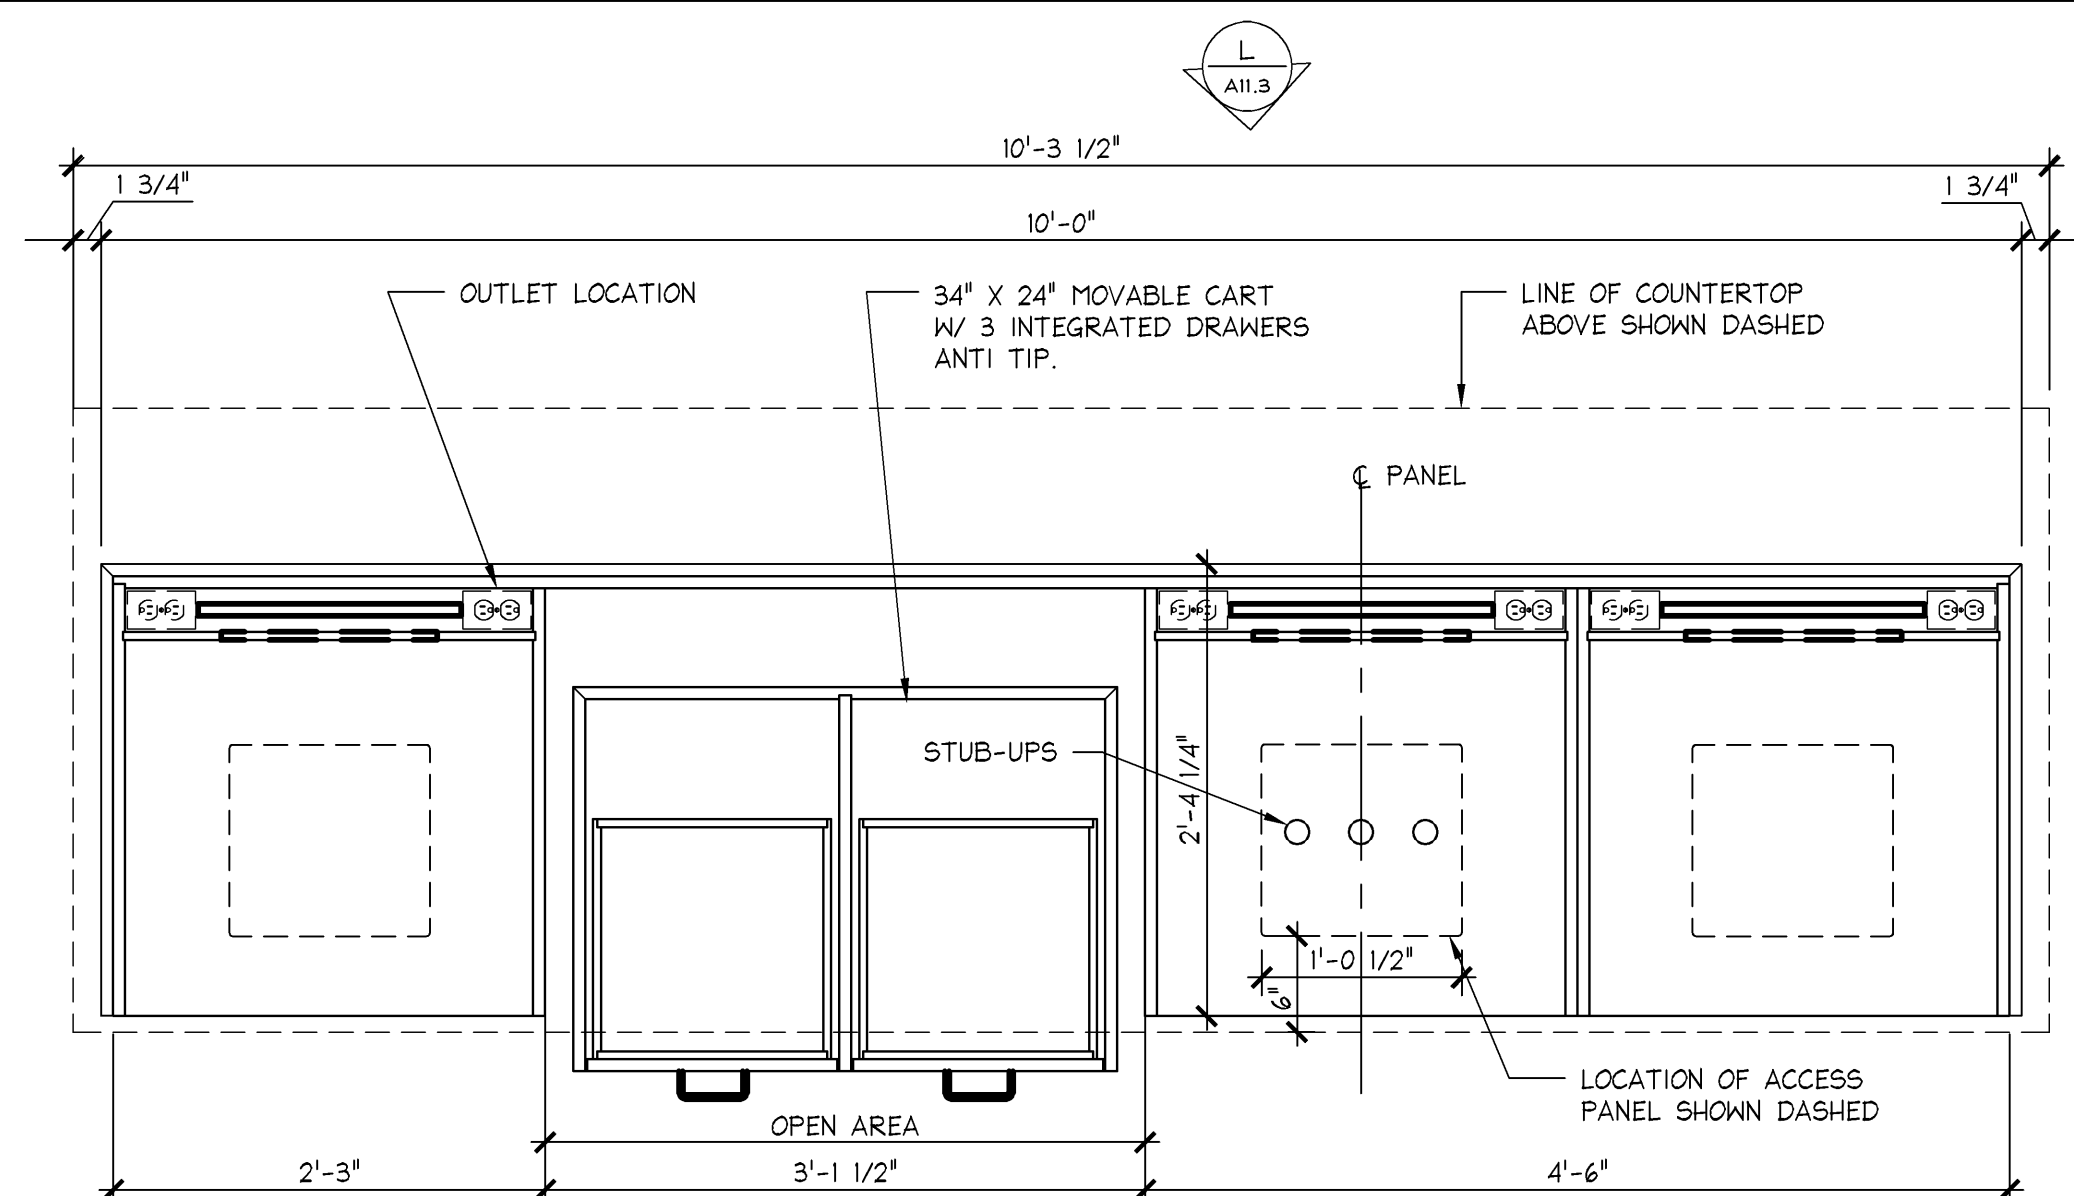

PLAN SECTION @ 3-REGISTER CASHWRAP

1" = 1'-0"


42S-A111-S02-SECT K 08.14.04

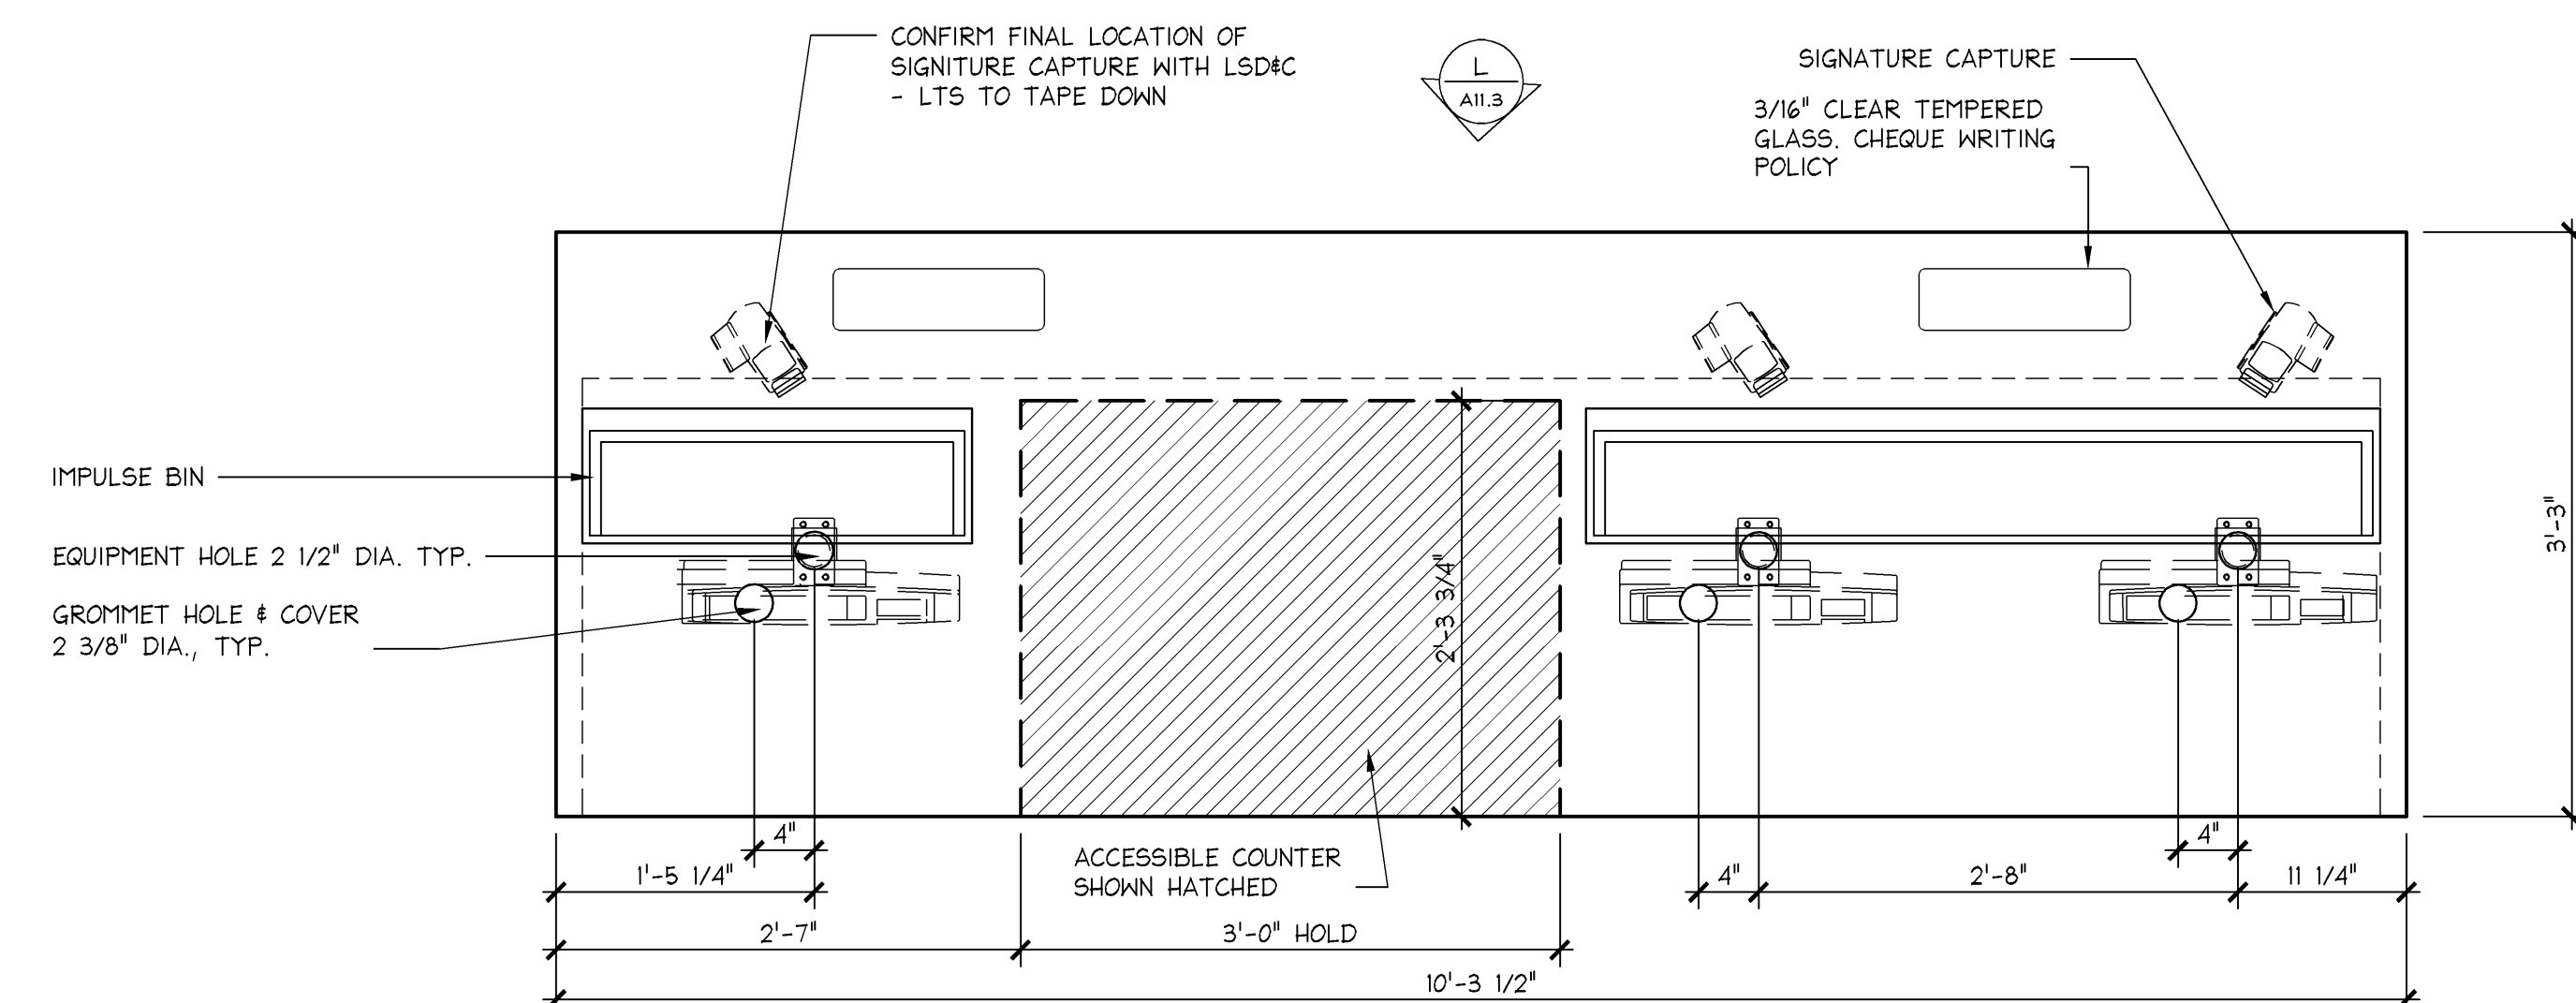

PLAN @ 3-REGISTER CASHWRAP

1" = 1'-0"


42P-A111-P01-PLAN J 08.14.04

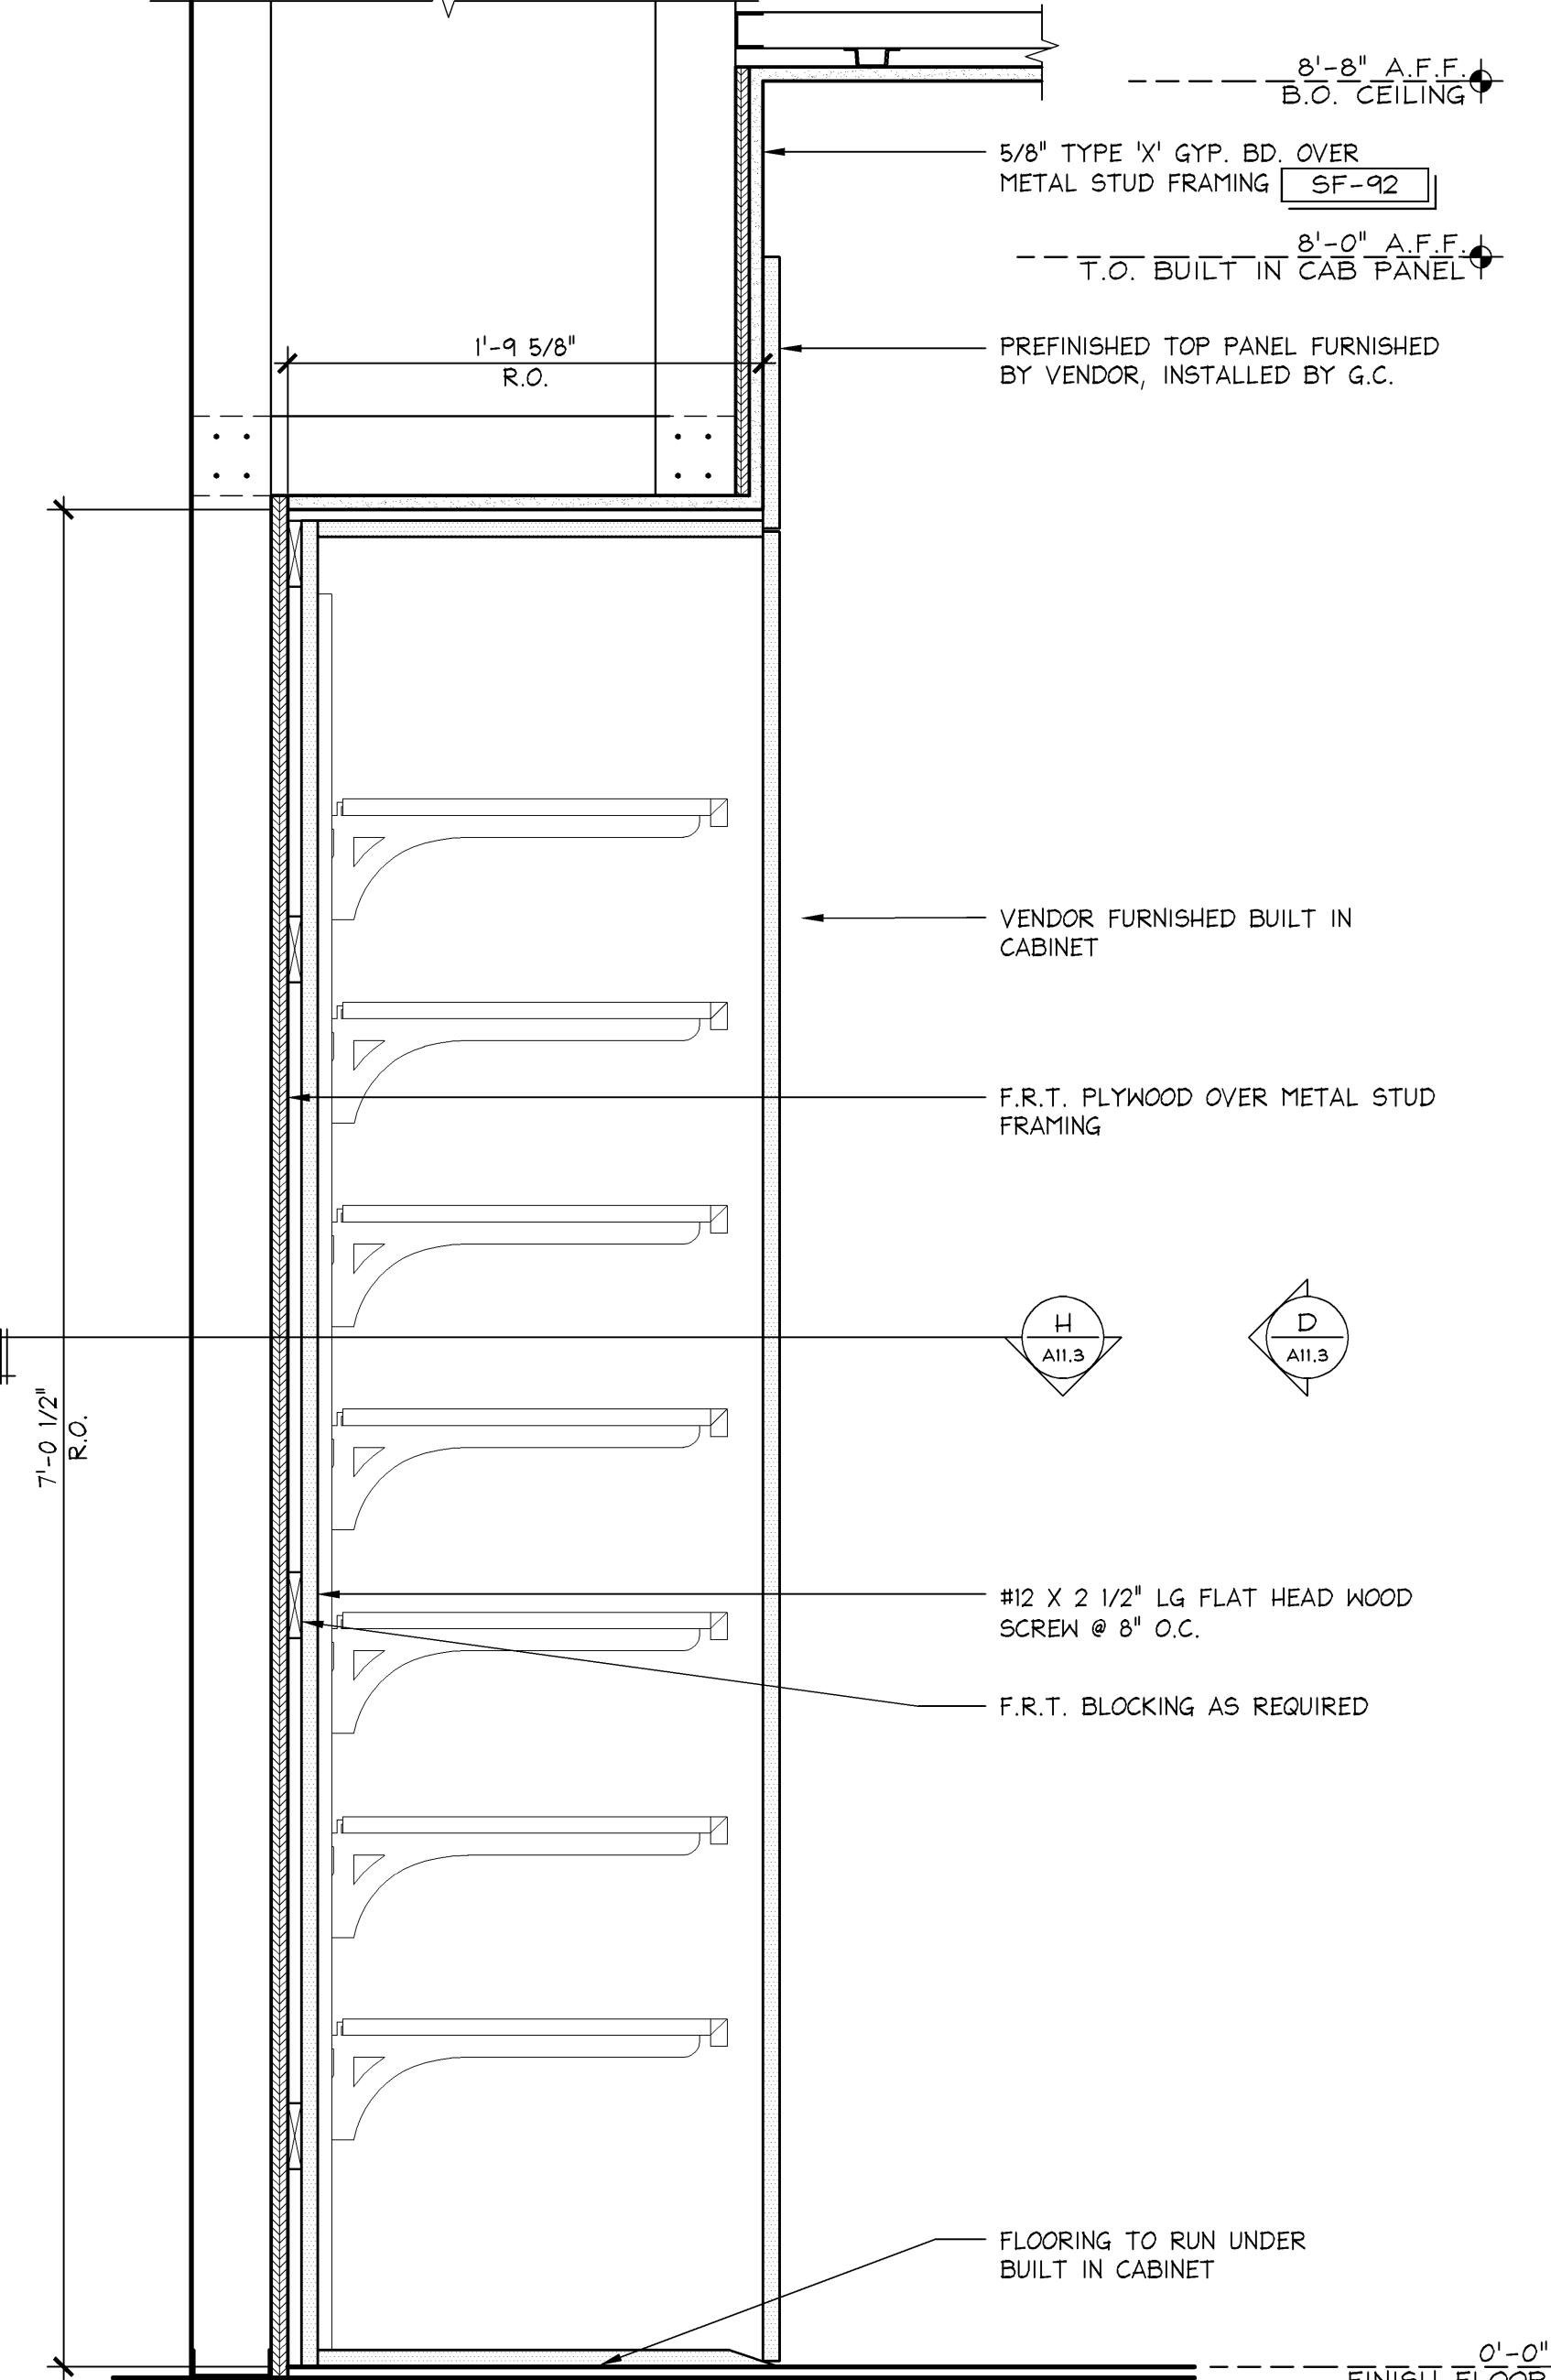

SECTION @ BUILT IN CABINET

1 1/2" = 1'-0"


42S-A111-S03-SECT F 06.08.2012

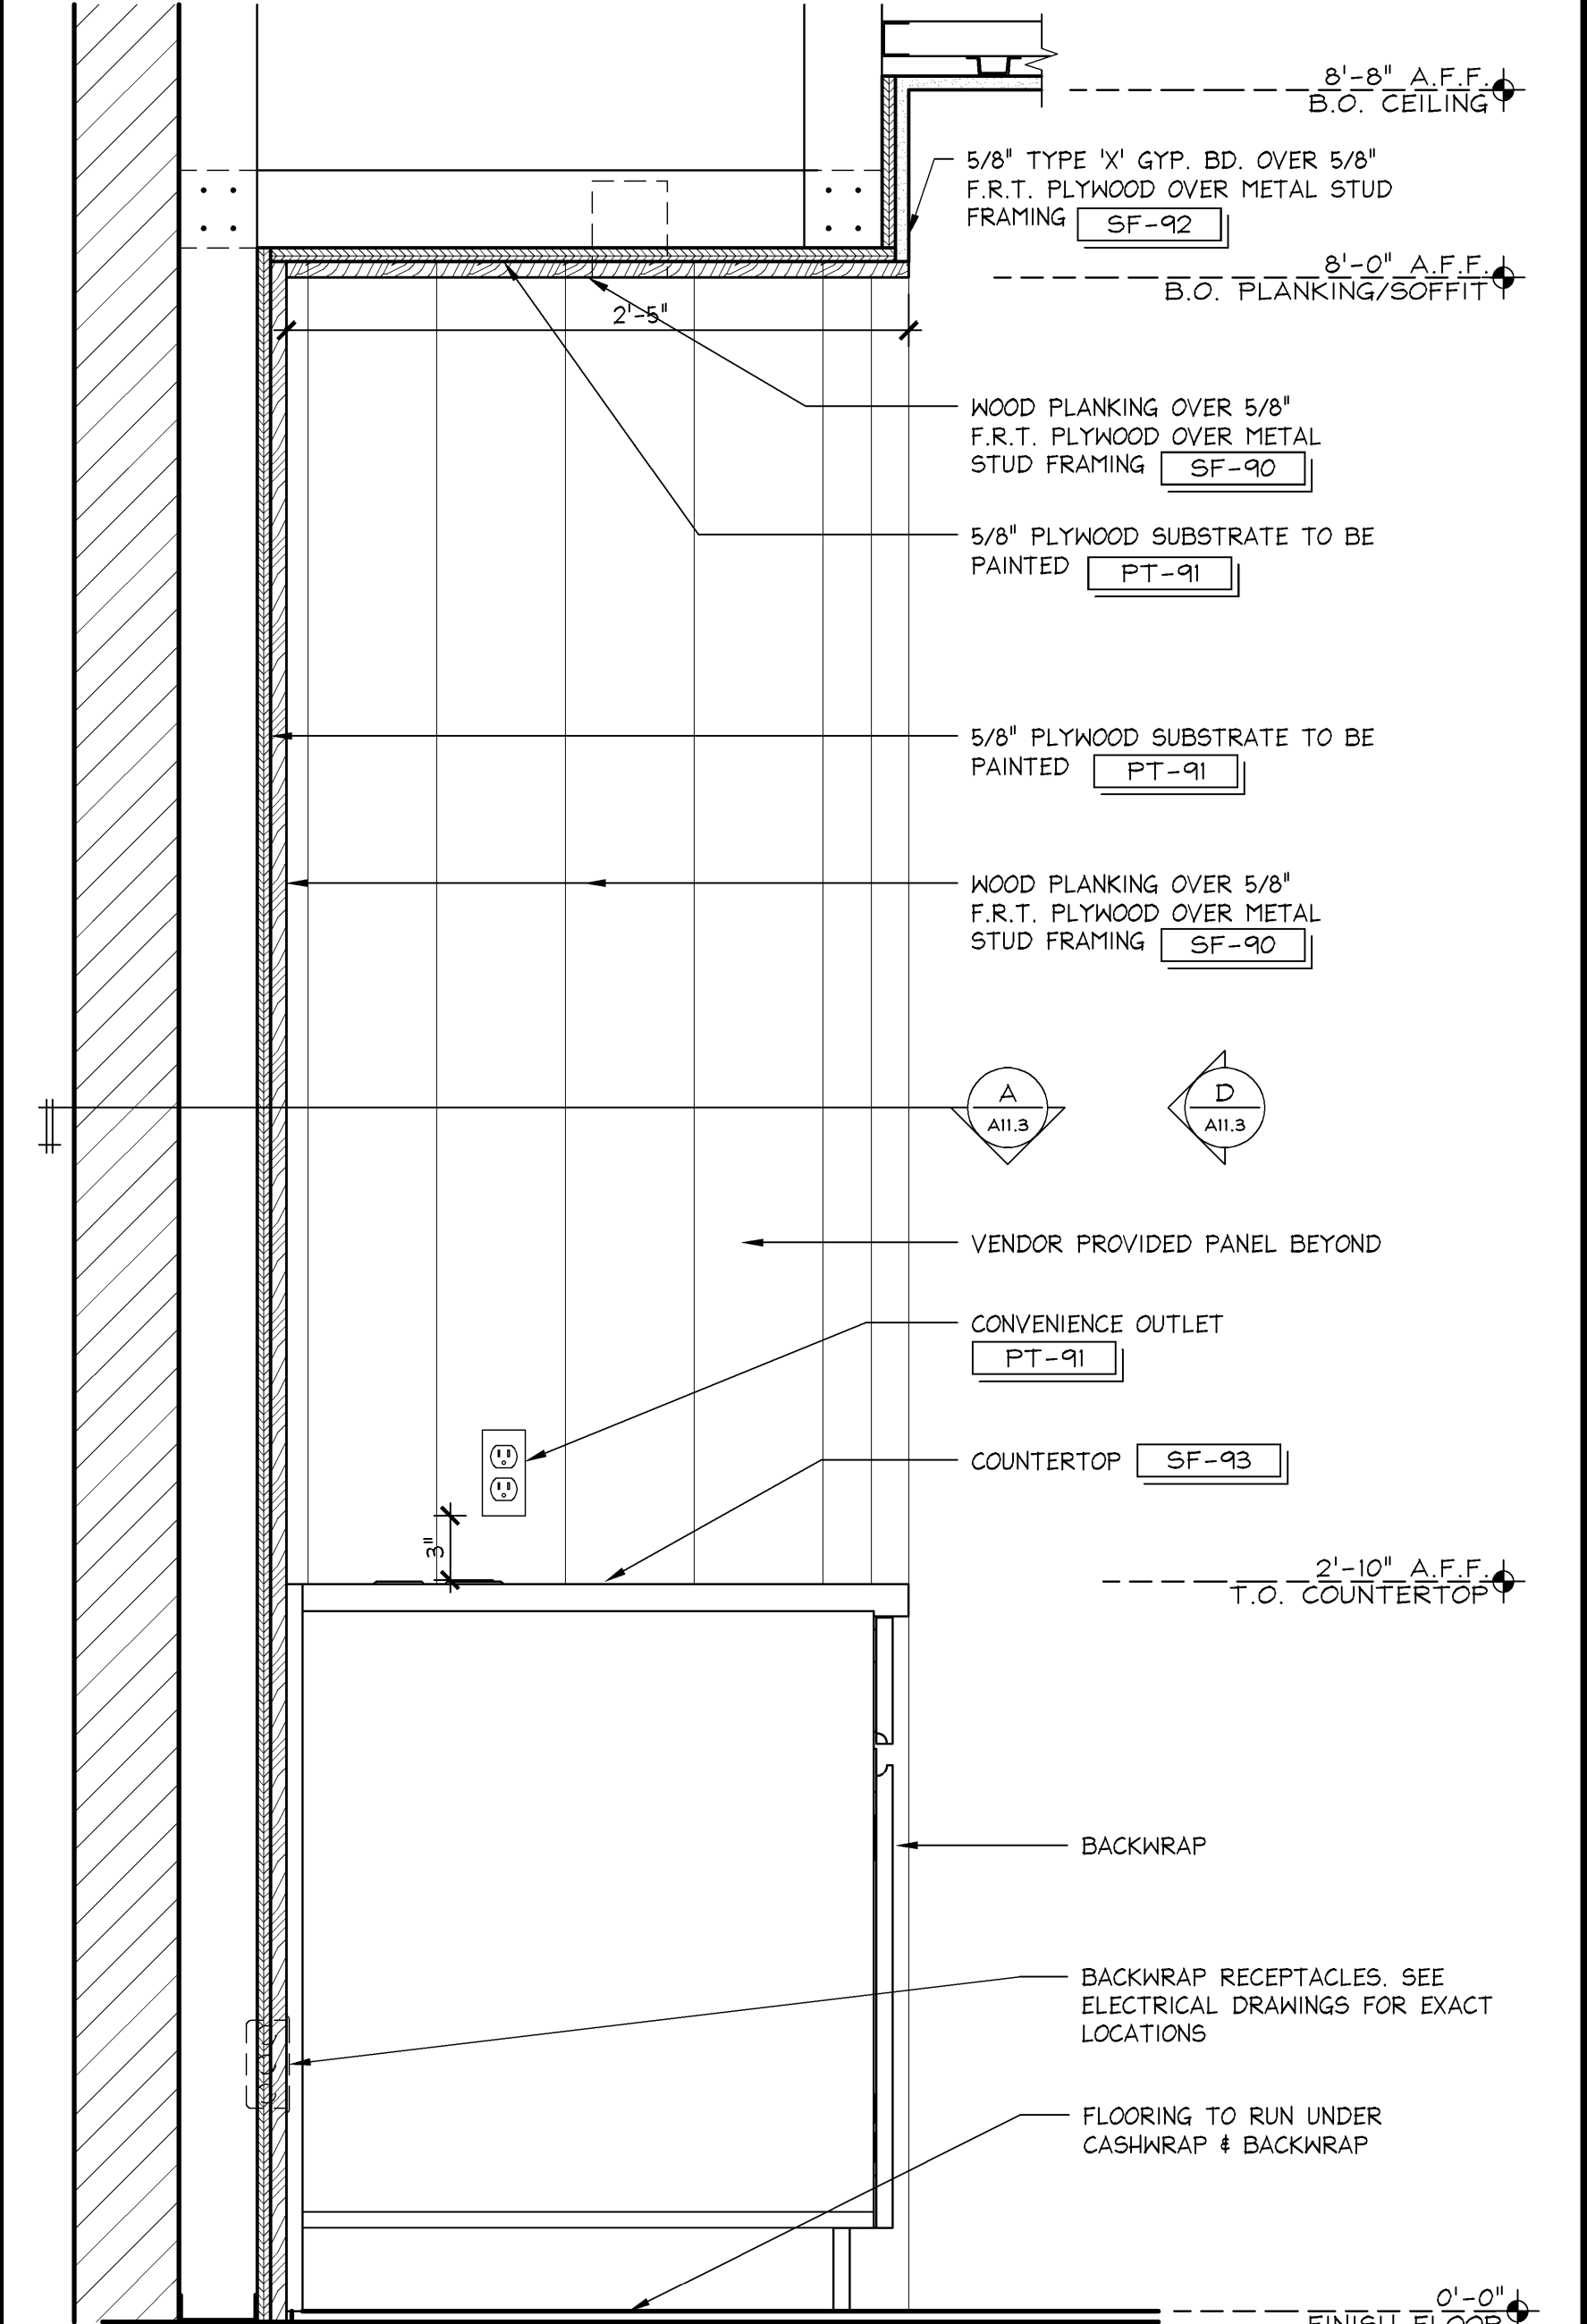

SECTION @ BACKWRAP

1 1/2" = 1'-0"

42S-A111-S03-SECT B 06.08.2012

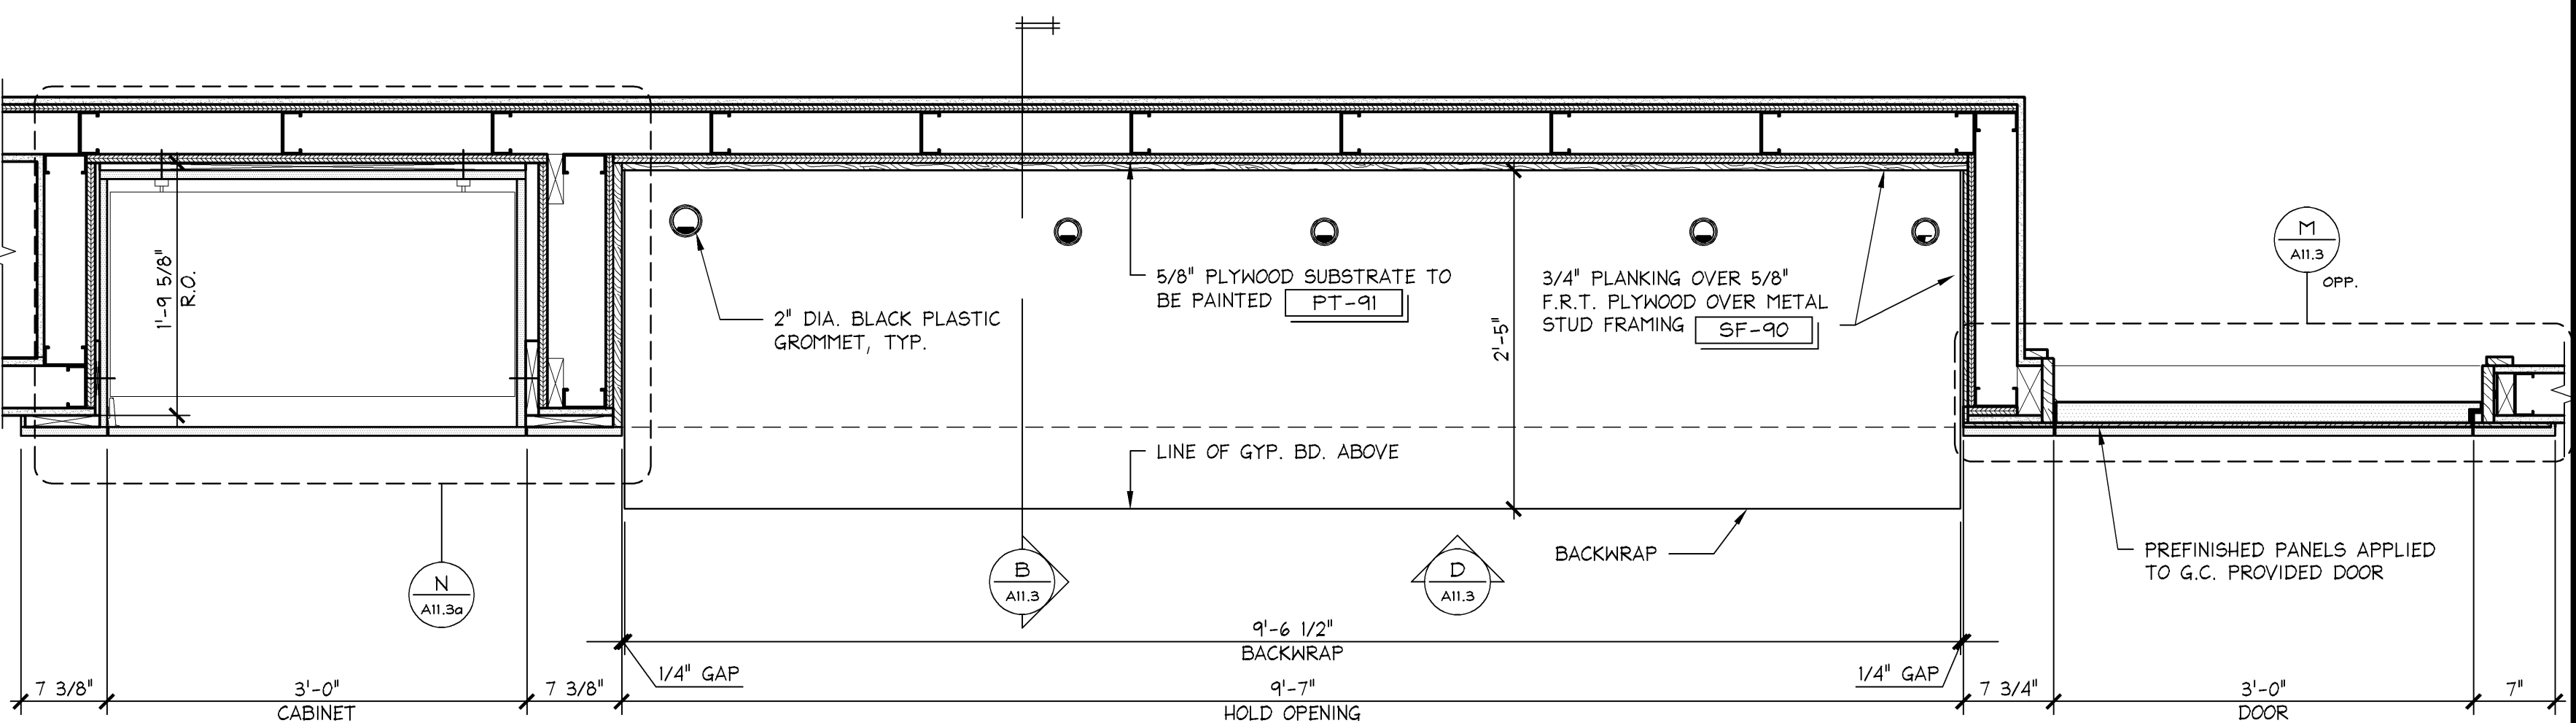

ENLARGED PLAN @ BACKWRAP

1" = 1'-0"

42D-A111-A02-DETL A 01.27.12