


TRIM @ VESTIBULE OPENING

3" ± 1'-0"

42D-A122-900-DETLL

S

11.28.2012

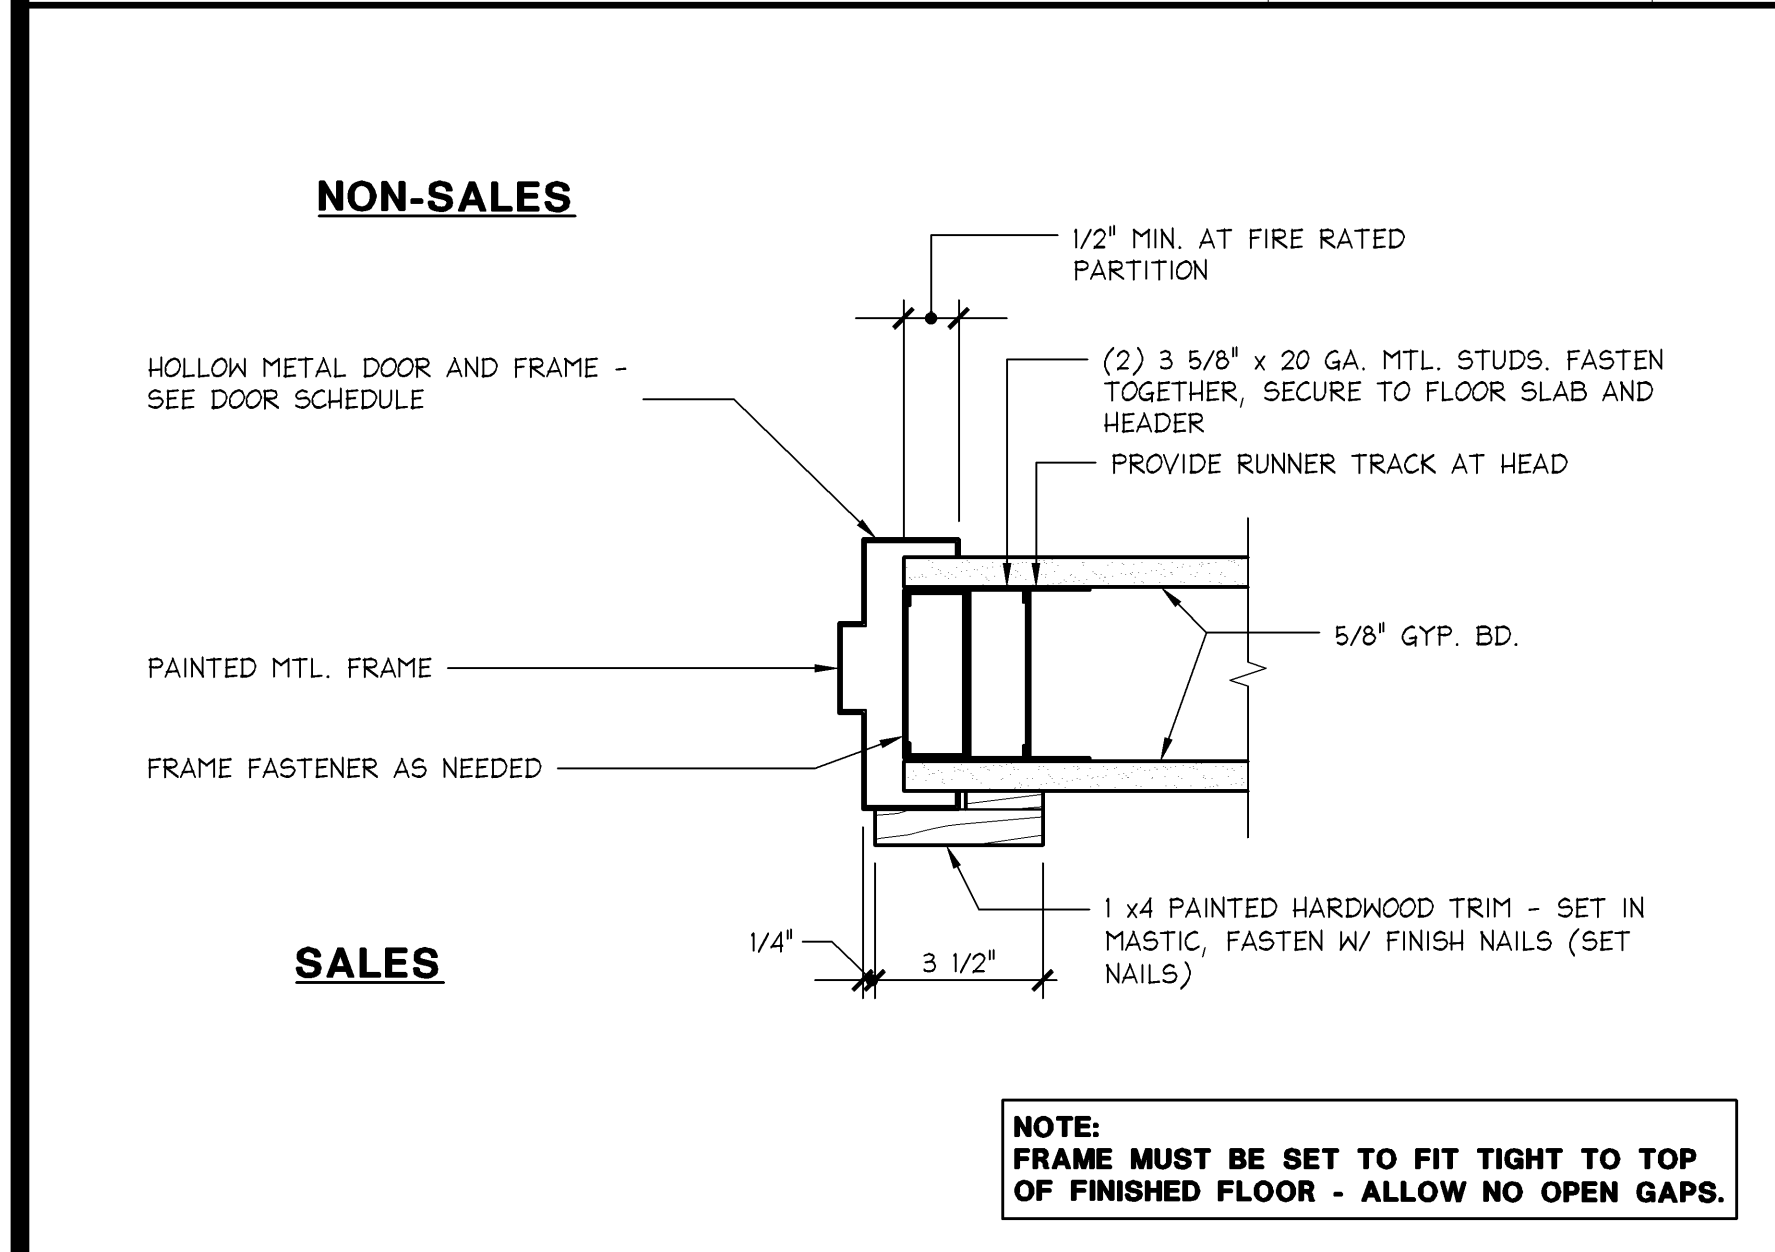


DOOR JAMB/HEAD DETAIL (SALES)

3" ± 1'-0"

42D-A122-900-DETLL

R

08.13.04

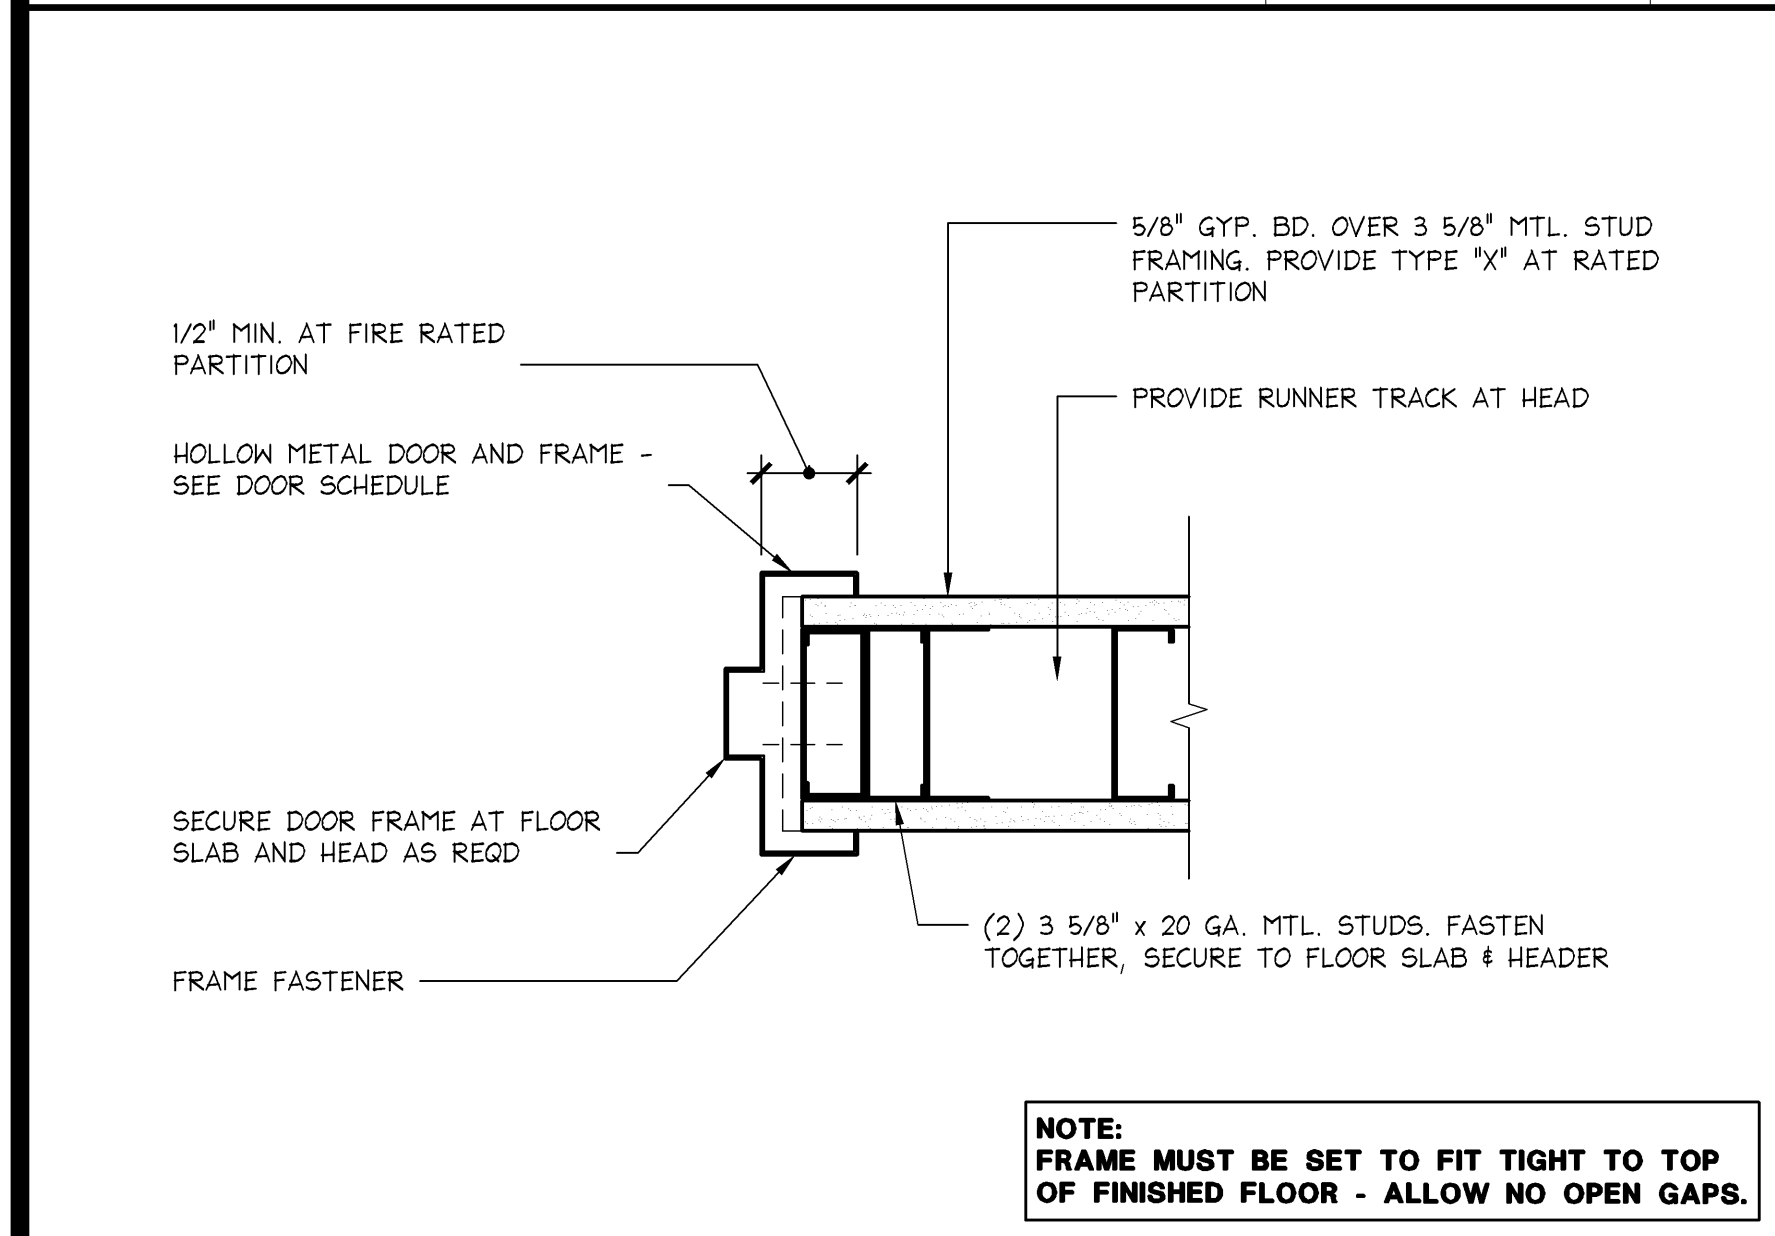


DOOR JAMB/HEAD DETAIL (NON-SALES)

3" ± 1'-0"

42D-A122-900-DETLL

P

08.13.04

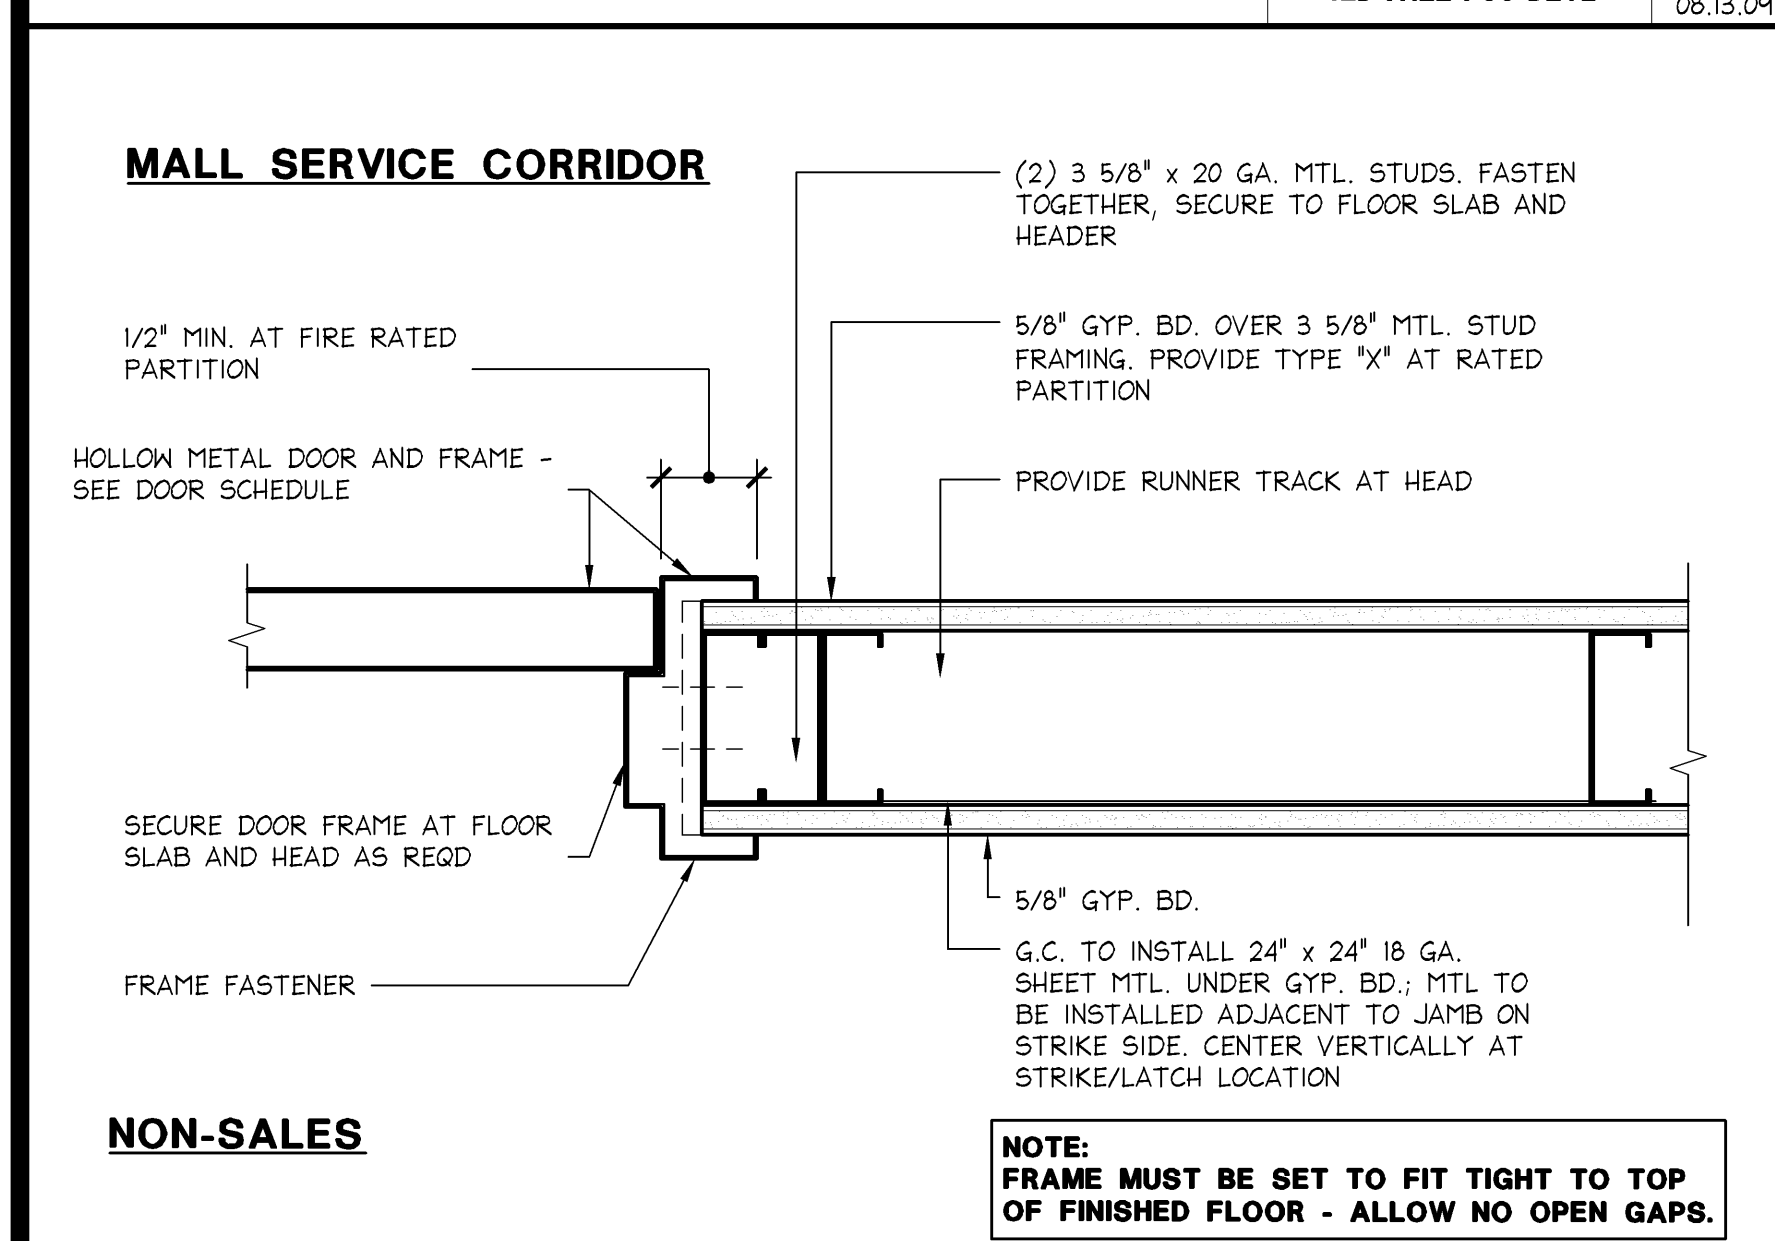



DOOR JAMB/HEAD DETAIL

3" ± 1'-0"

42D-A122-900-DETLL

N

08.13.04

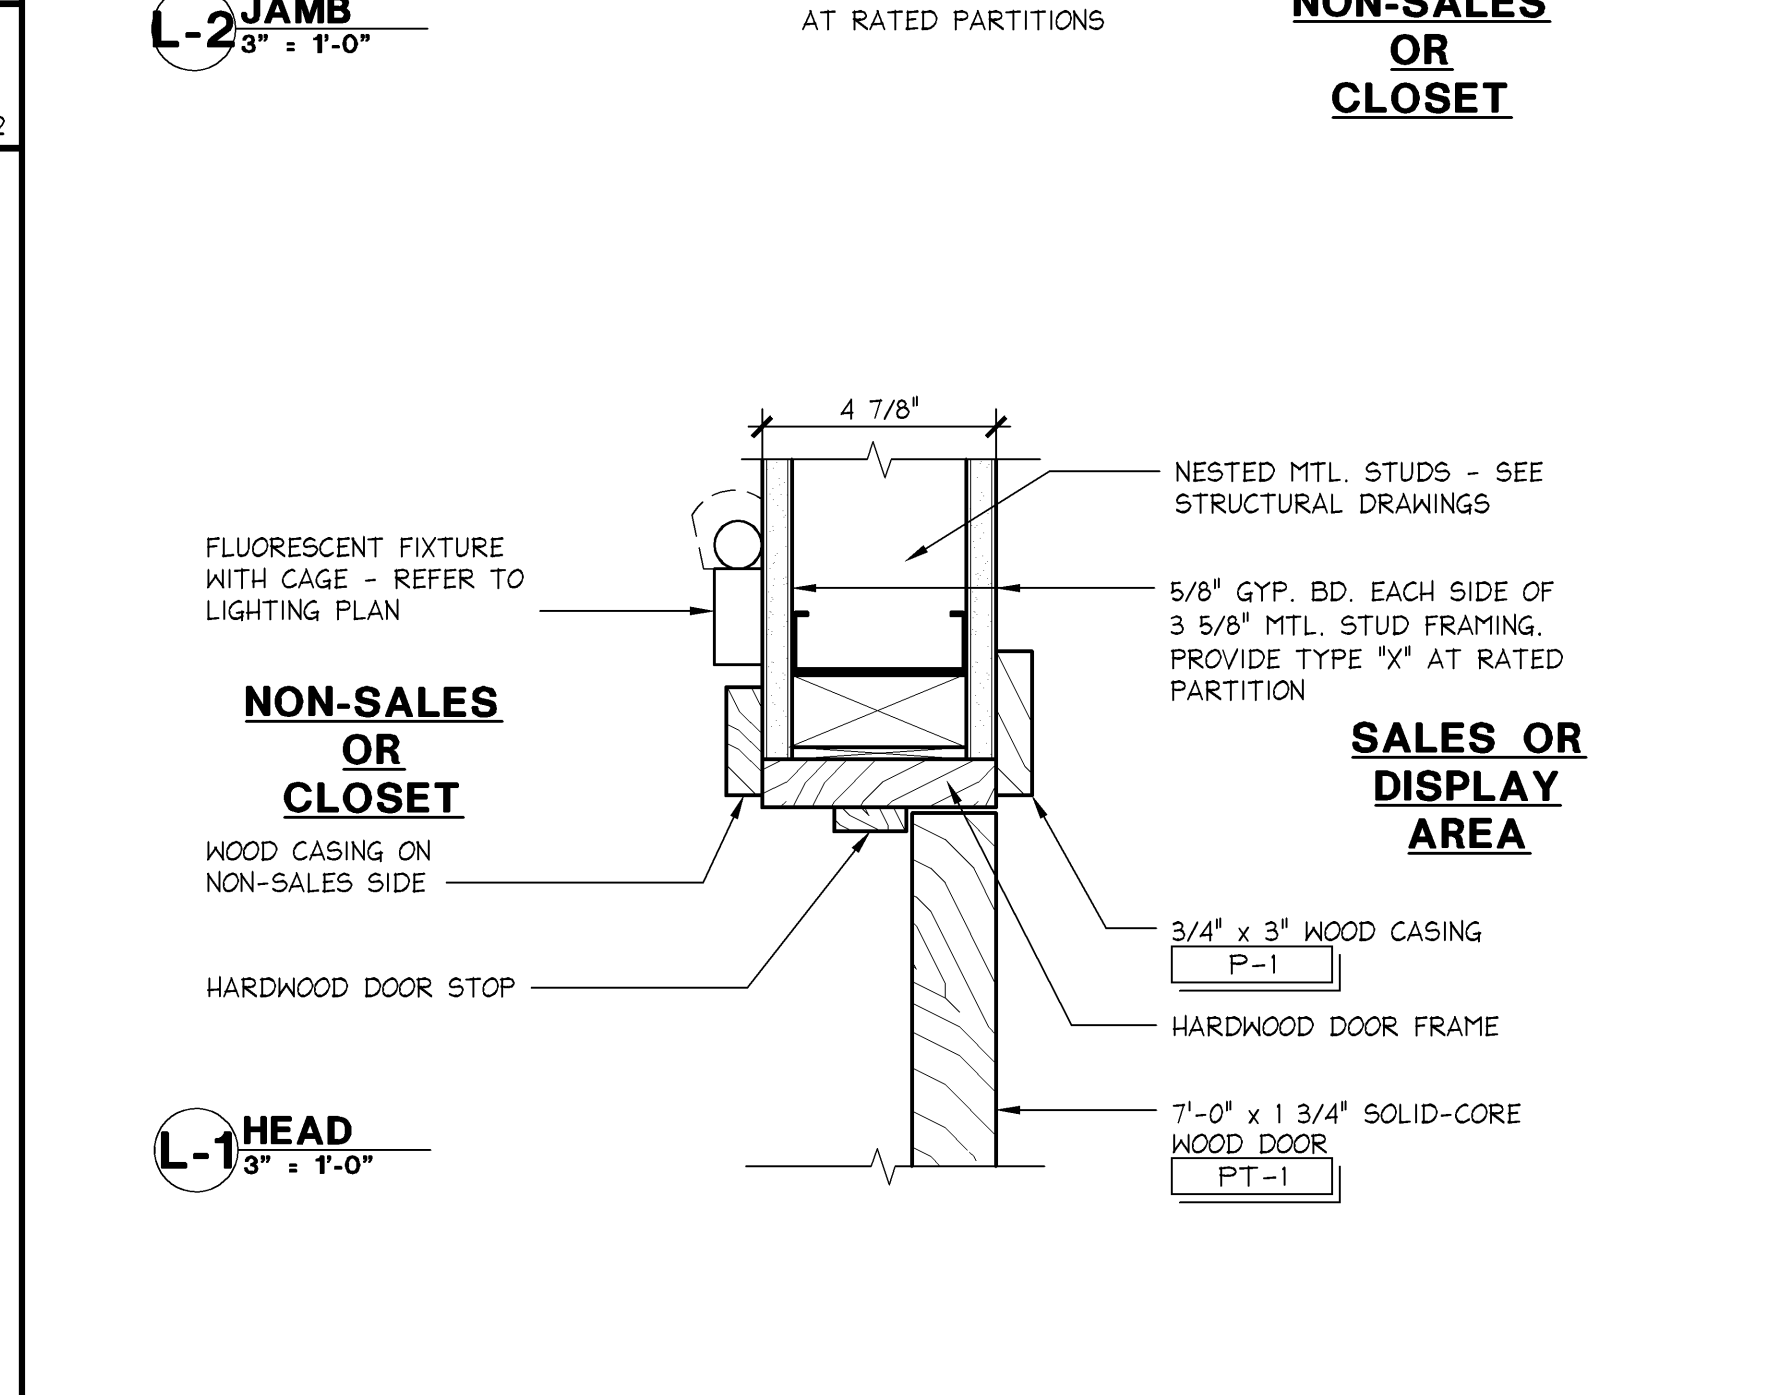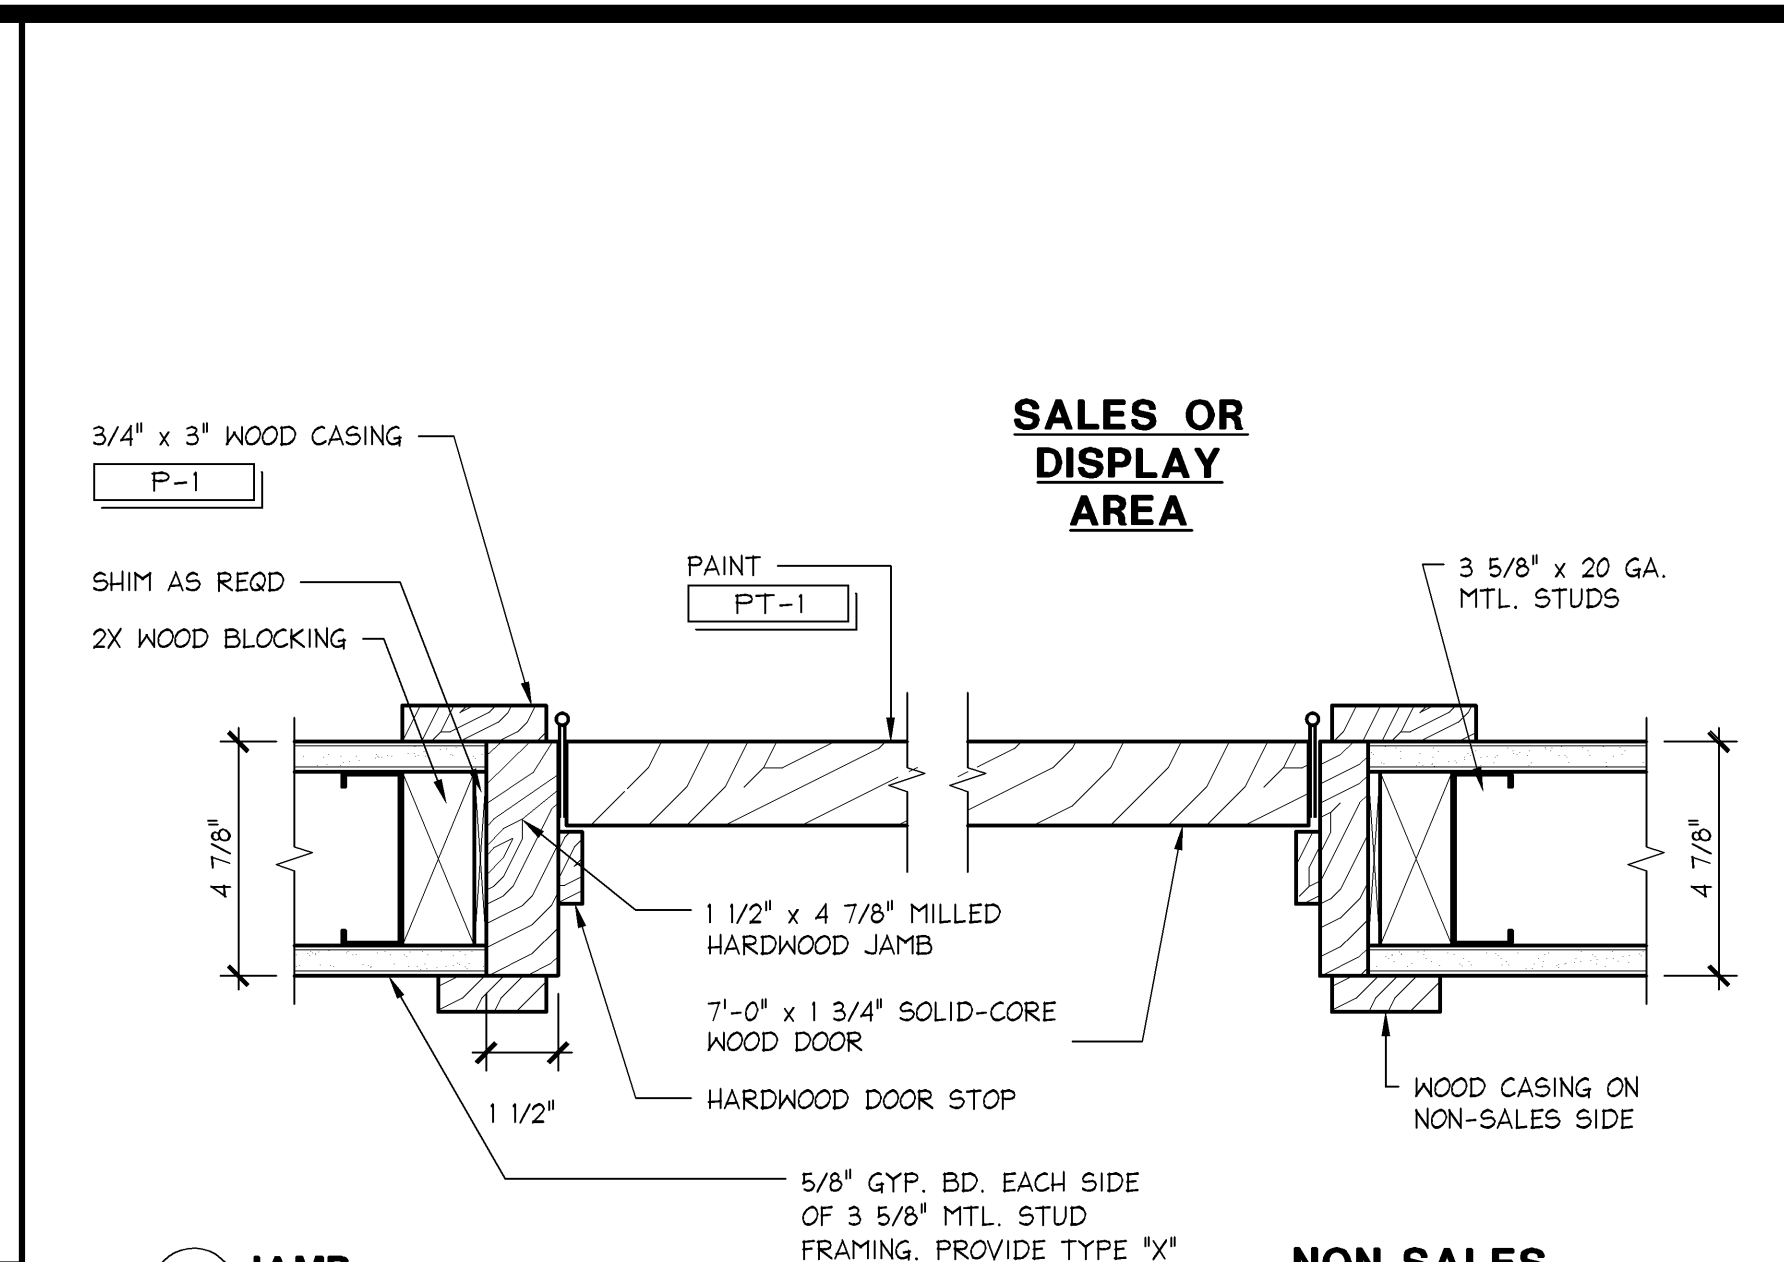


BLIND DOOR JAMB/HEAD (CLOSET)

3" ± 1'-0"

42D-A122-L00-DETLL

L

08.13.04

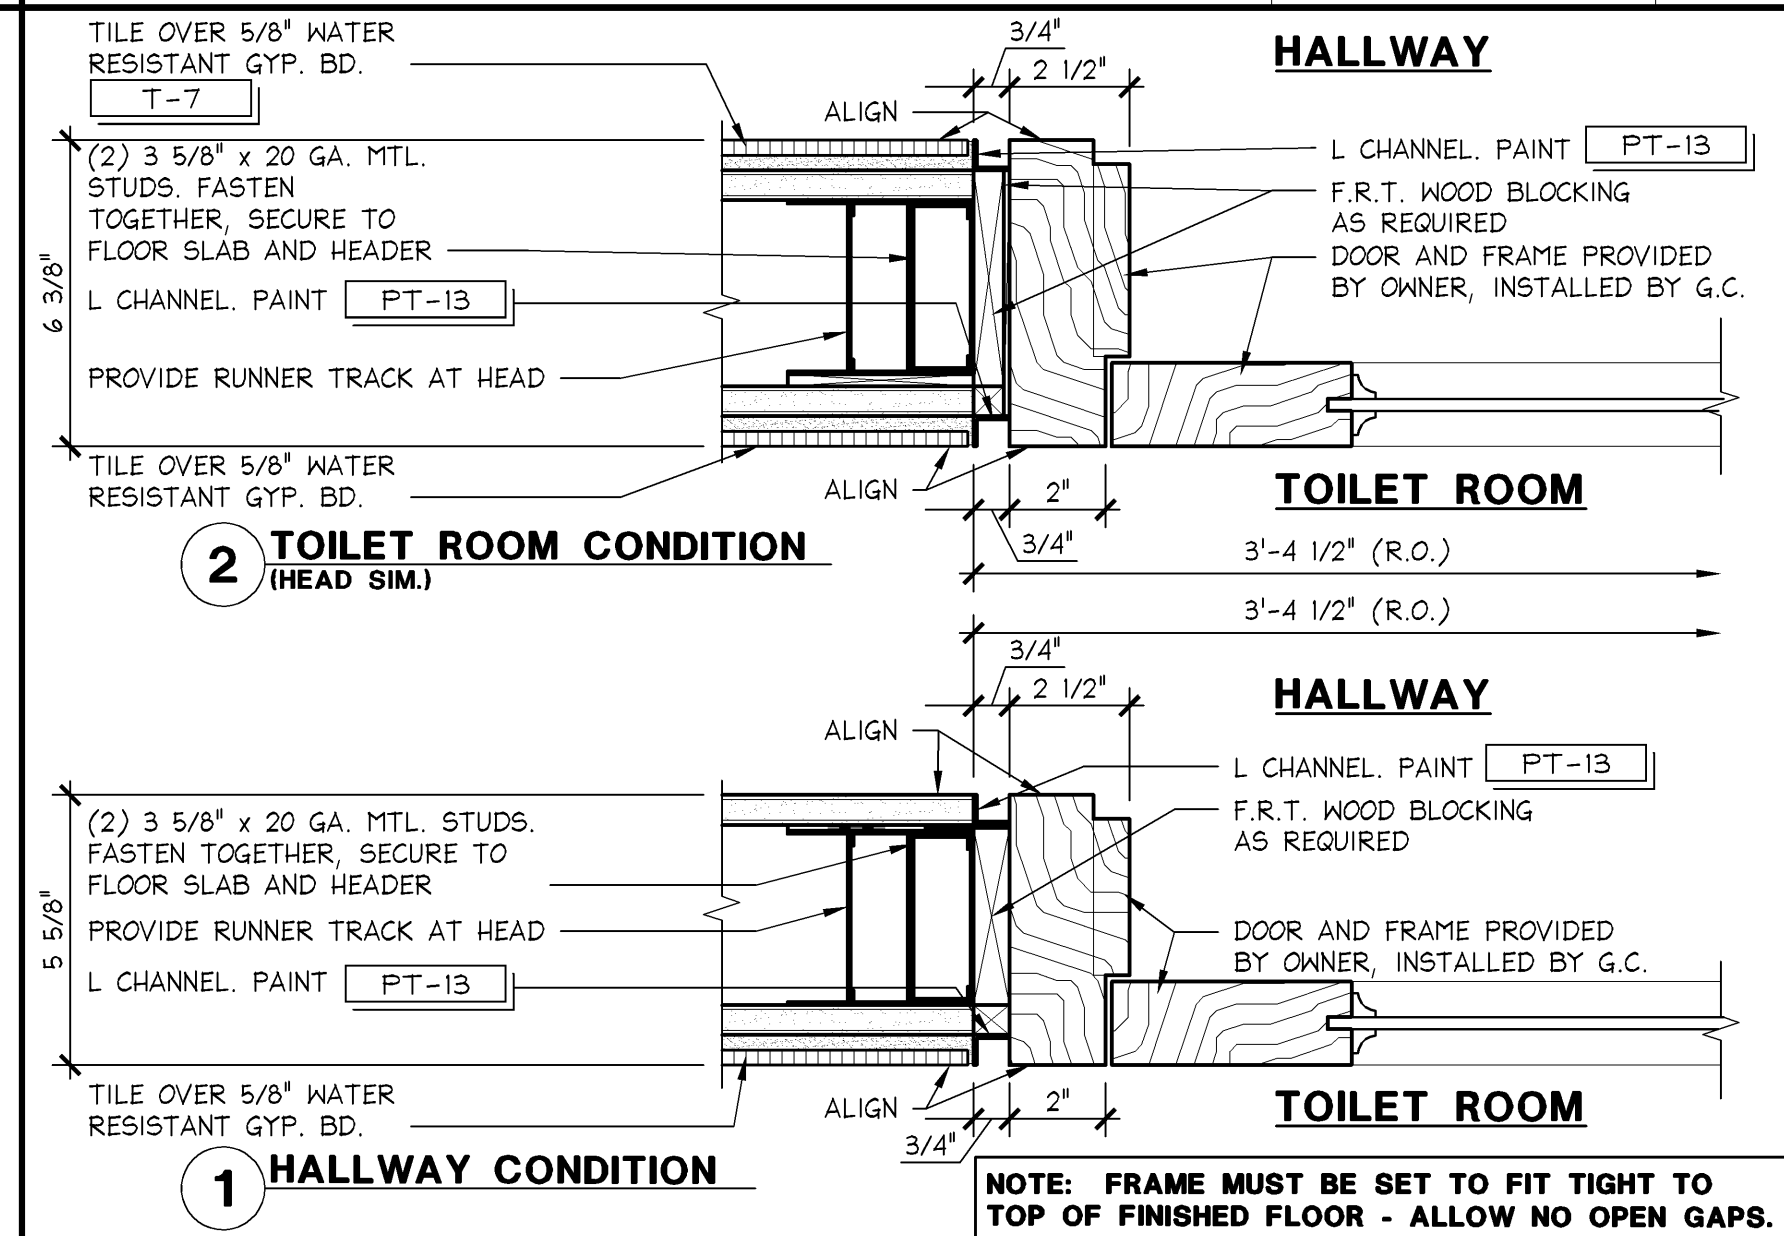


JAMB DETAIL (TOILET ROOM)

3" ± 1'-0"

42D-A122-K00-DETLL

K

10.14.11

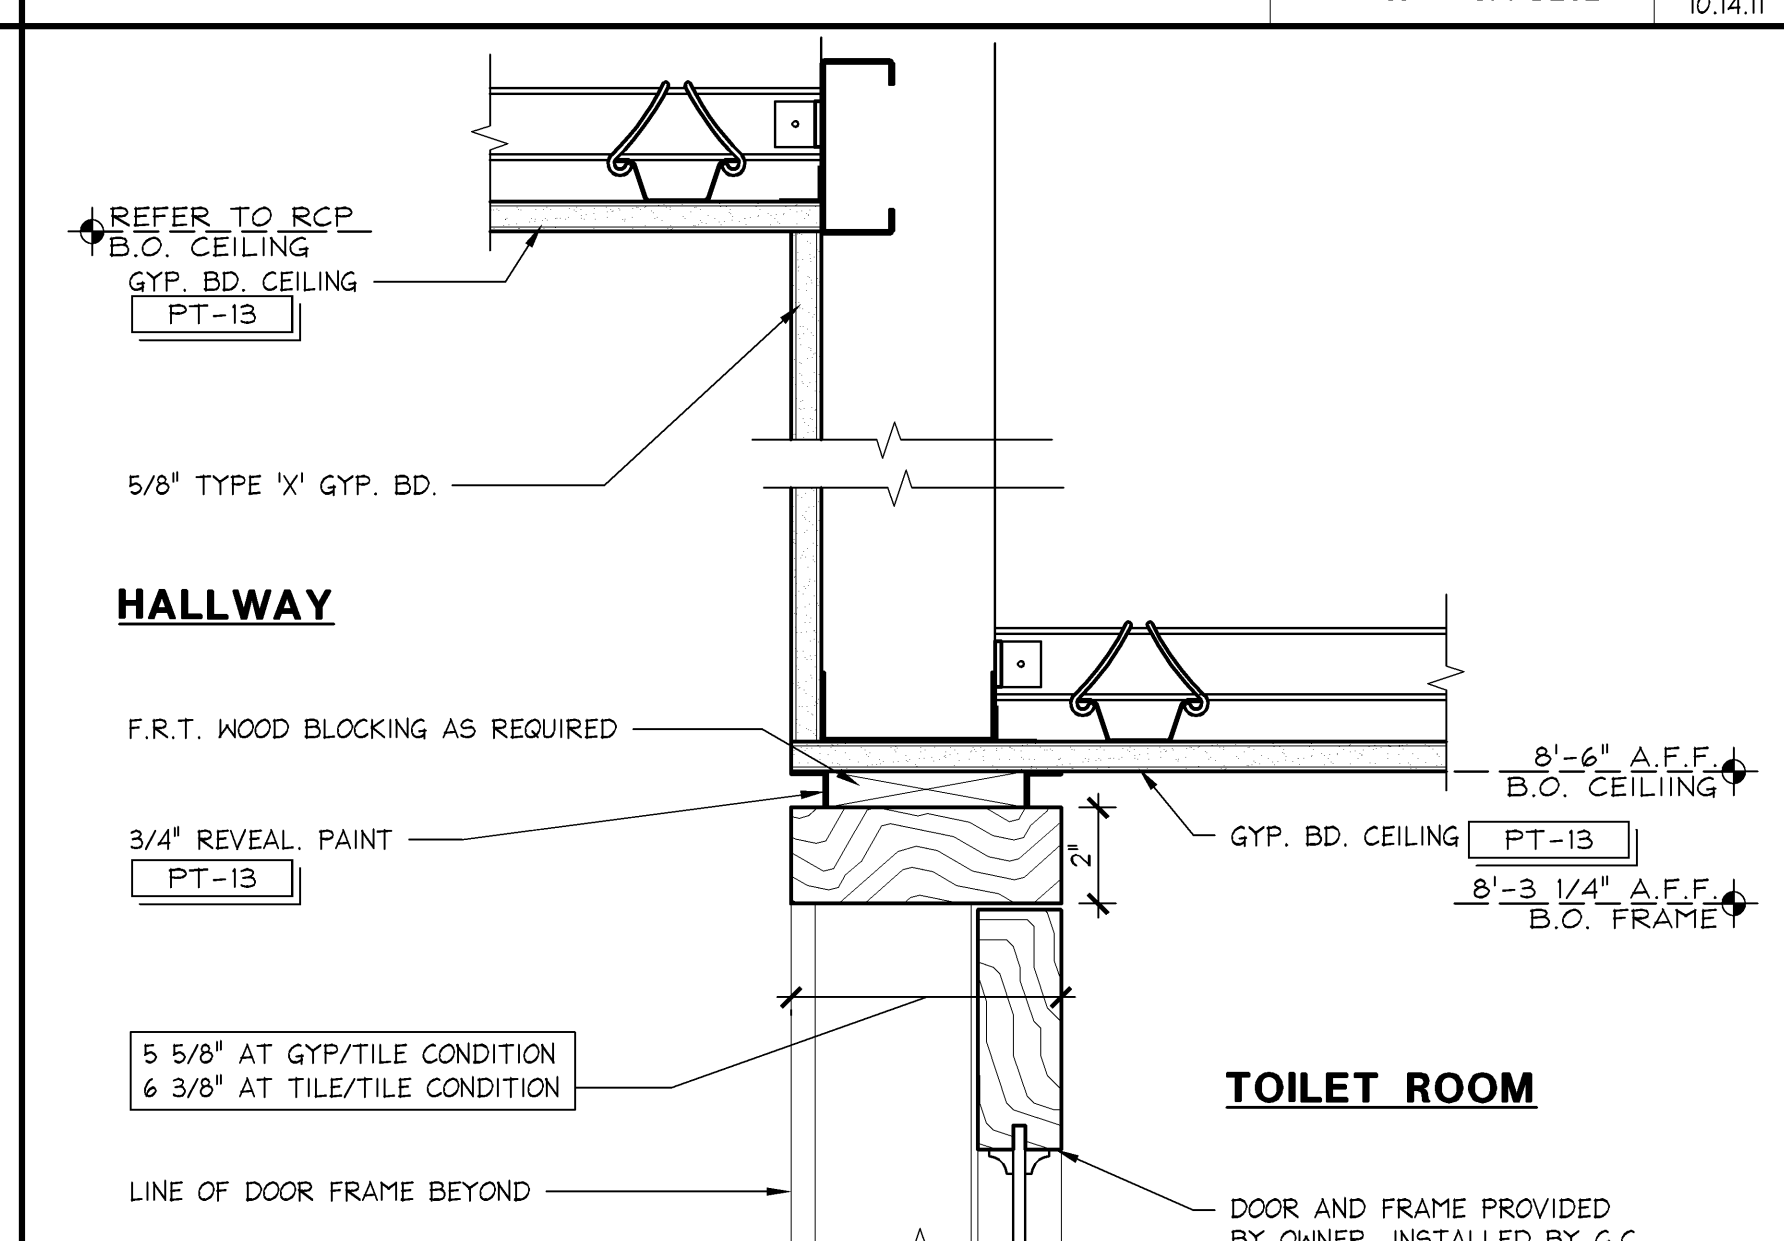


HEAD DETAIL @ TOILET ROOM VESTIBULE

3" ± 1'-0"

42D-A122-J02-DETLL

J

03.02.12

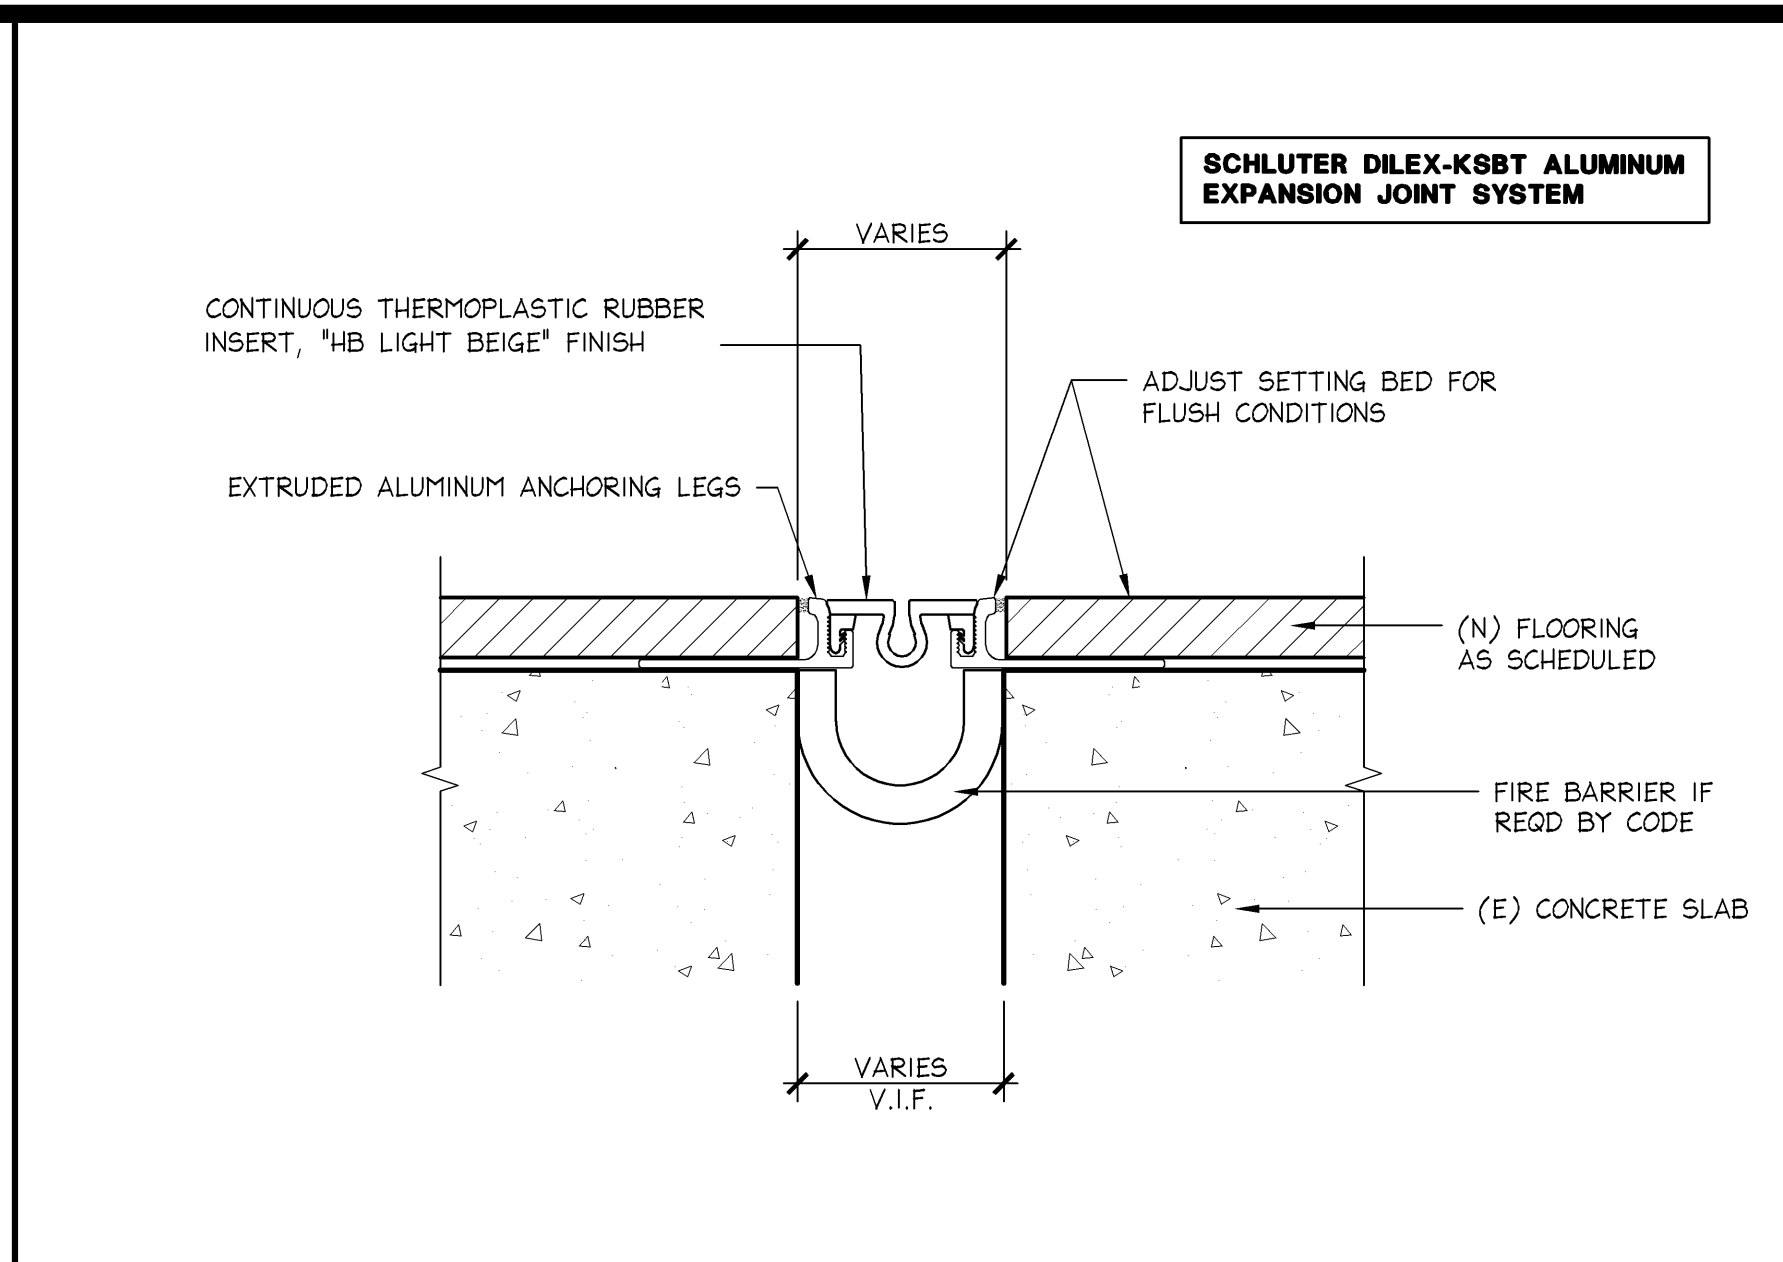


EXPANSION JOINT DETAIL (FLOOR)

FULL

42D-A122-H01-DETLL

H

03.04.10

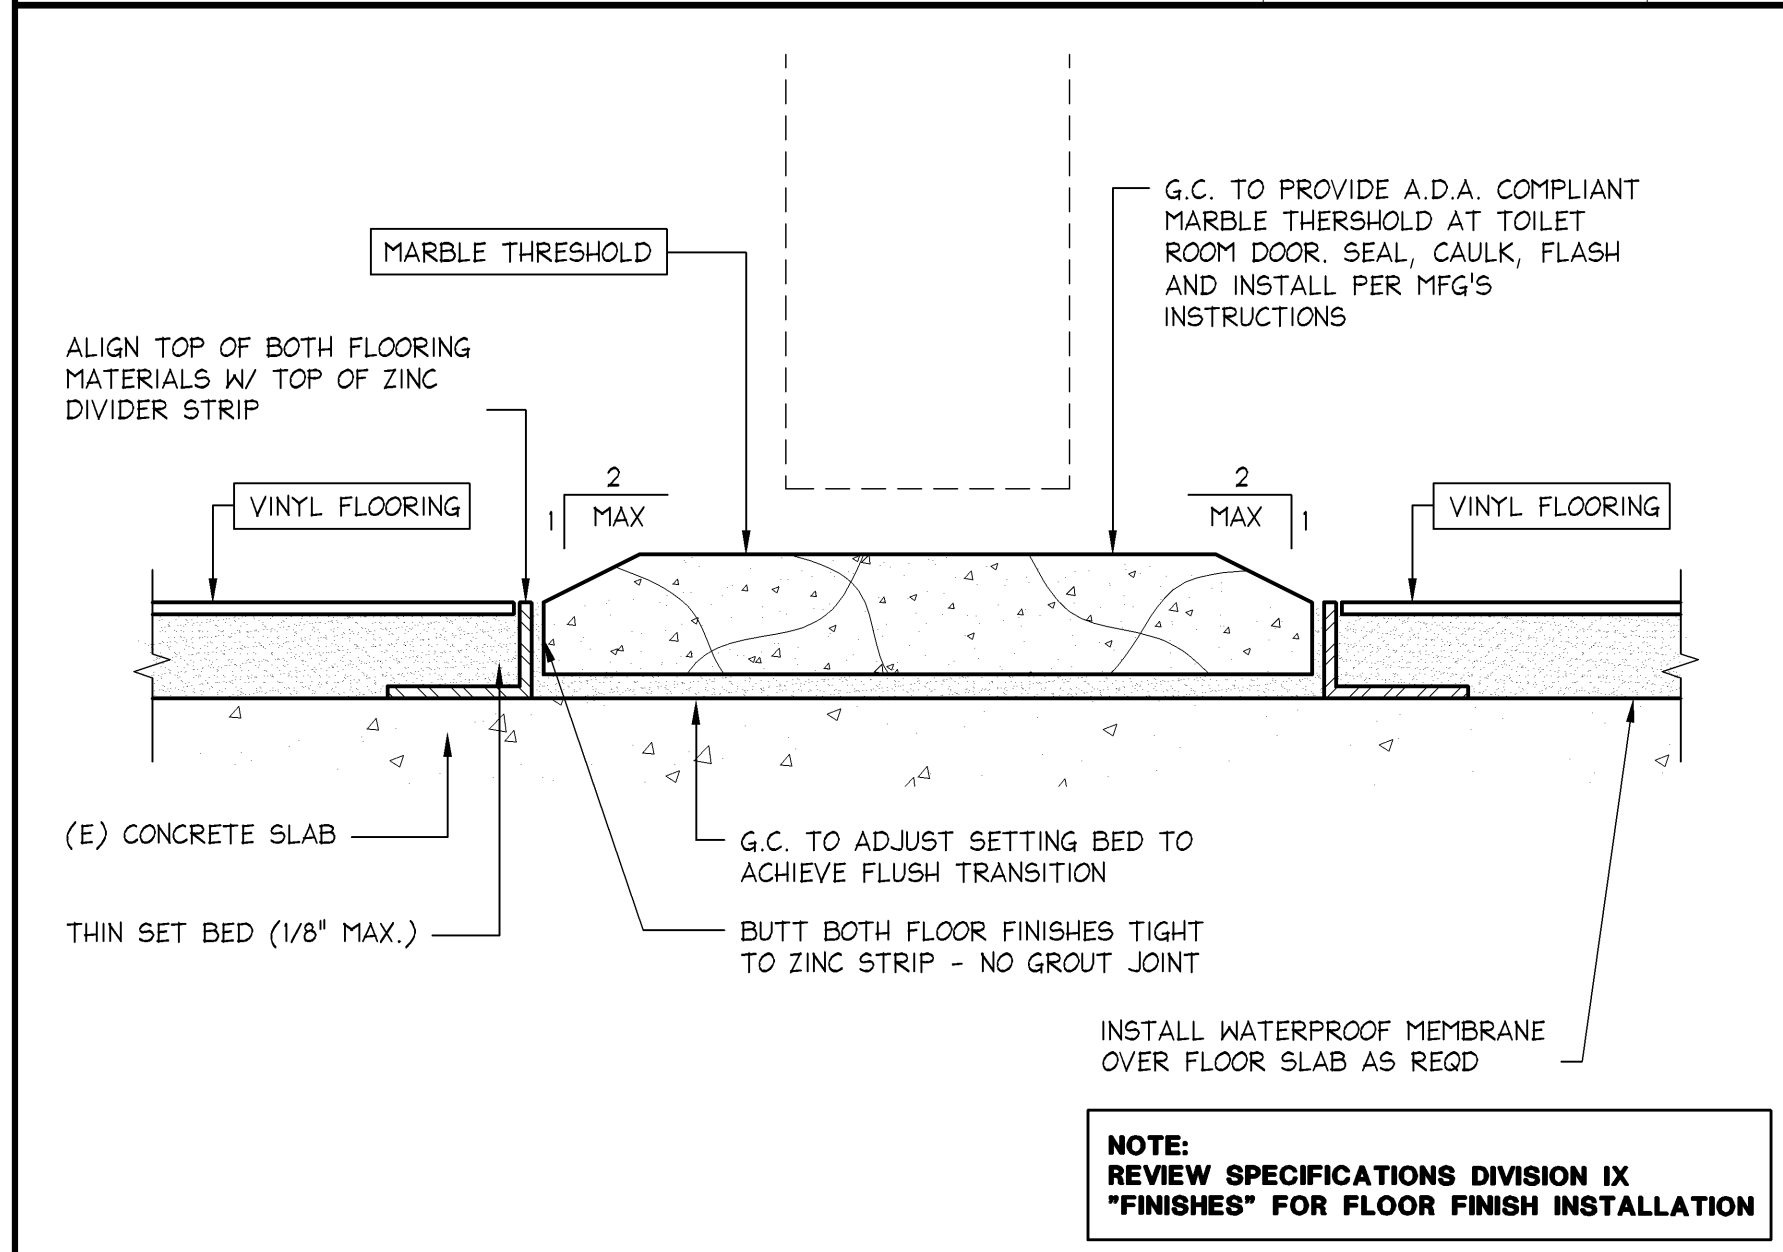


MARBLE THRESHOLD

FULL

42D-A122-G00-DETLL

G

08.13.04

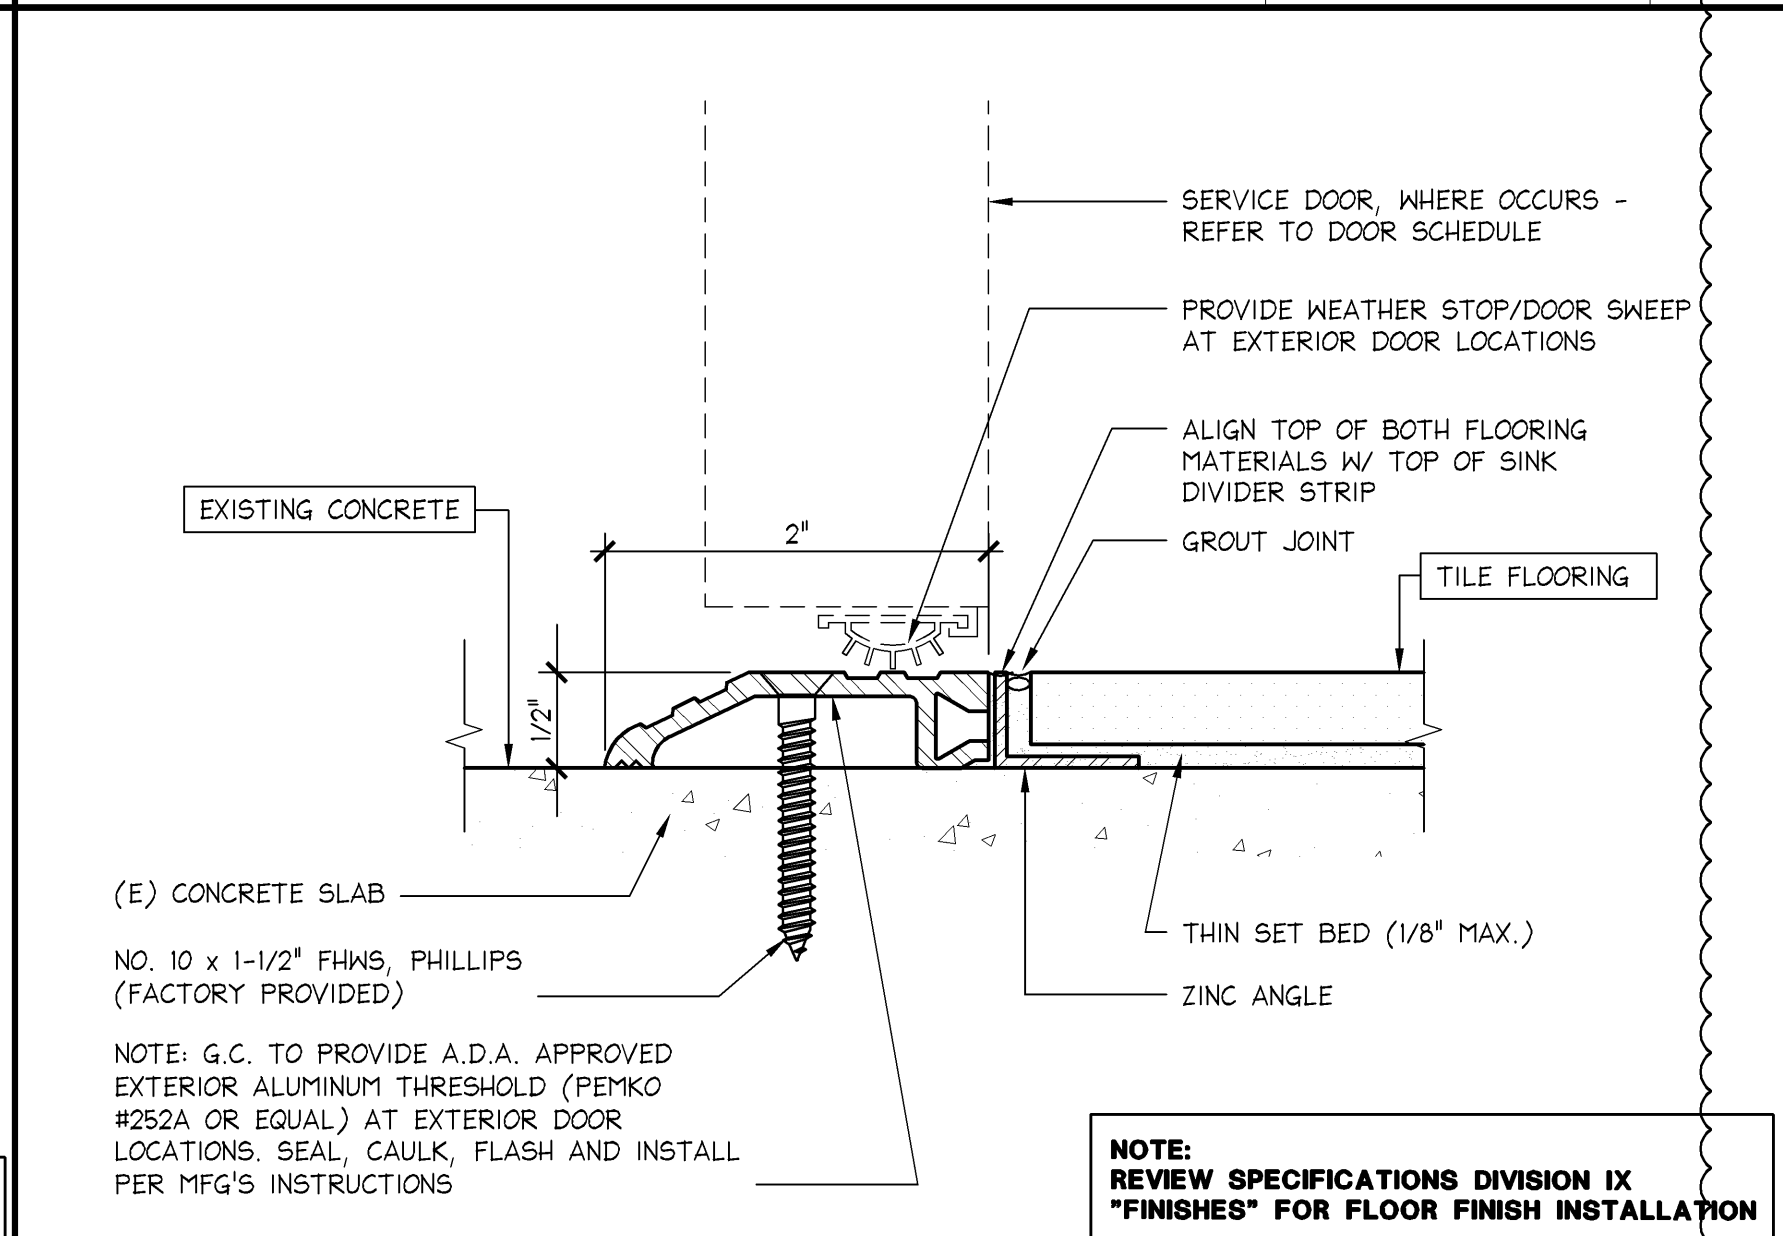


TILE TO CONCRETE

FULL

42D-A122-F00-DETLL

F

08.13.04

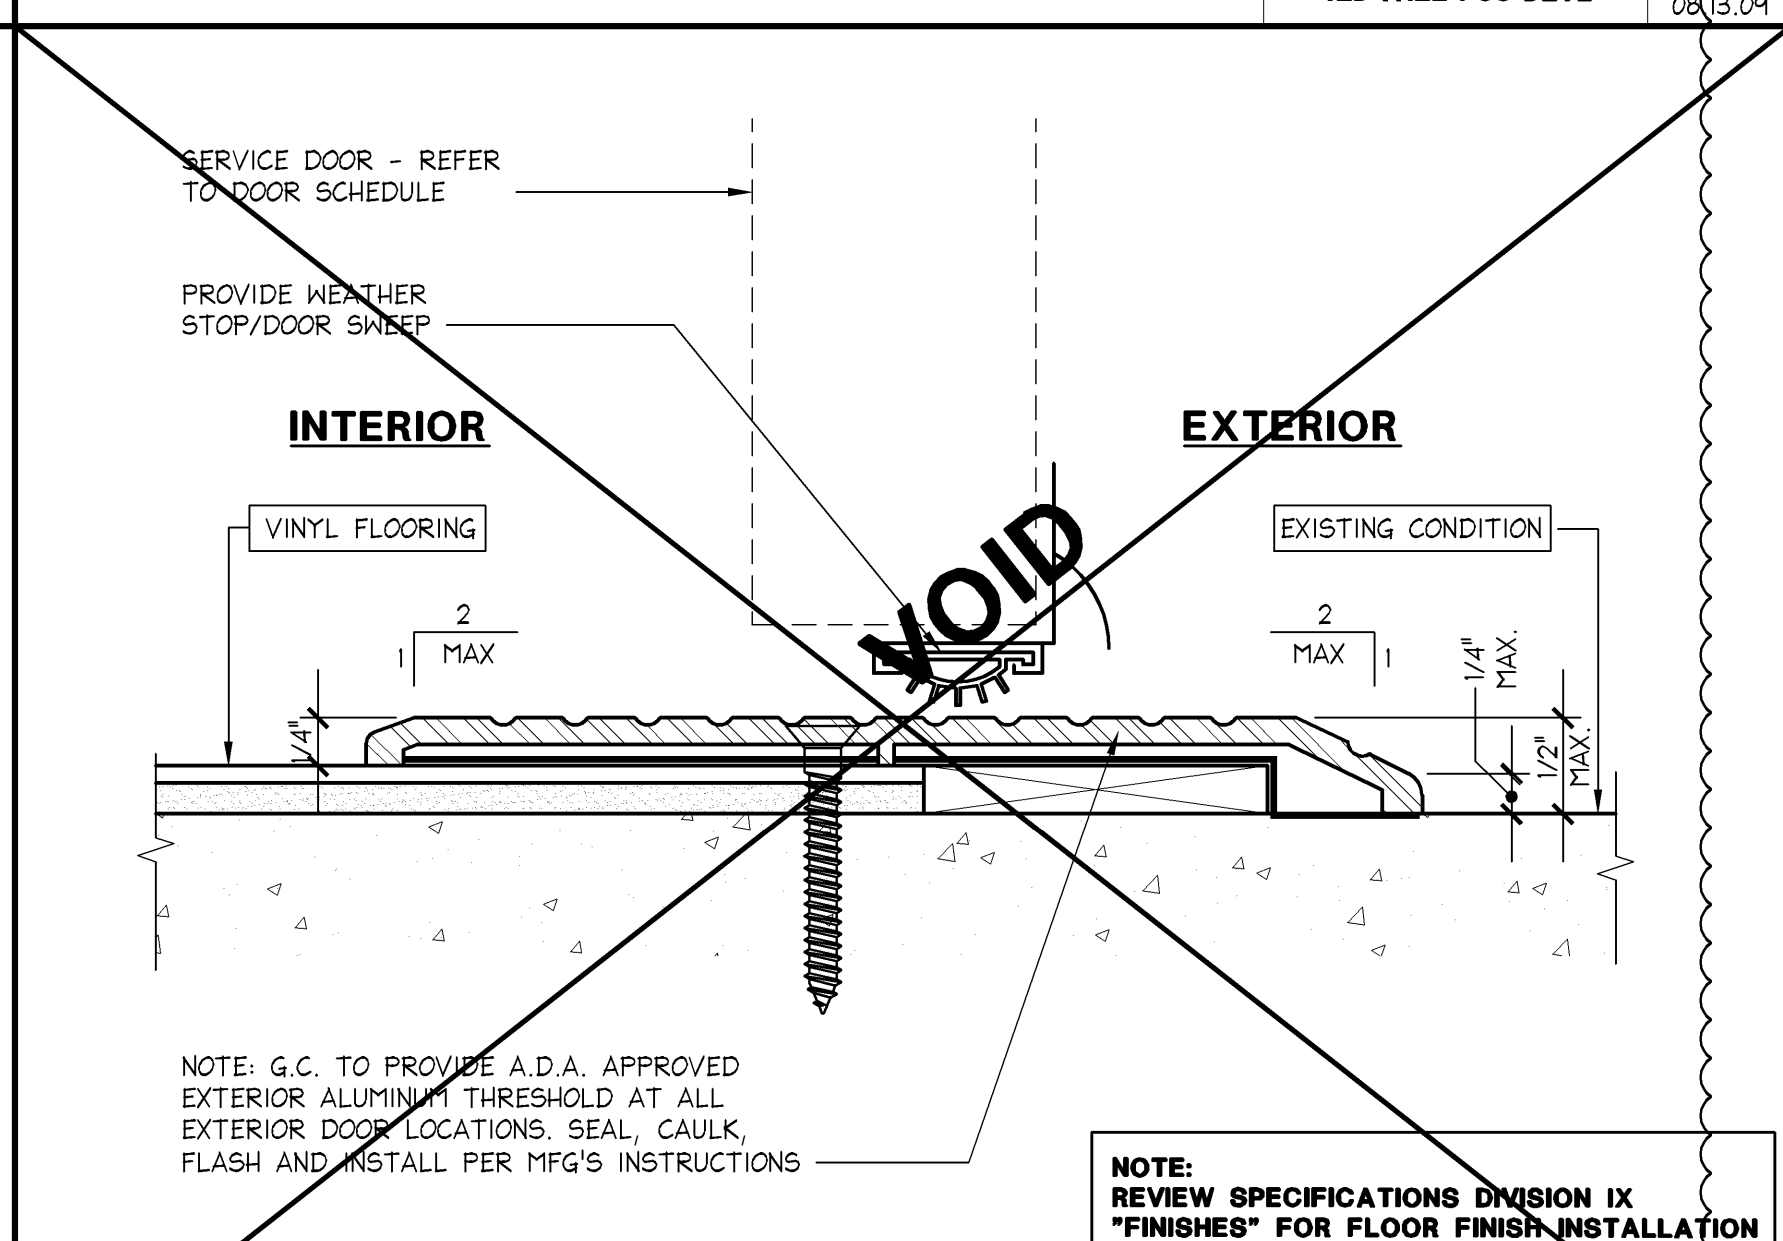


VINYL TO SERVICE DOOR - THRESHOLD

FULL

42D-A122-E00-DETLL

E

08.13.04

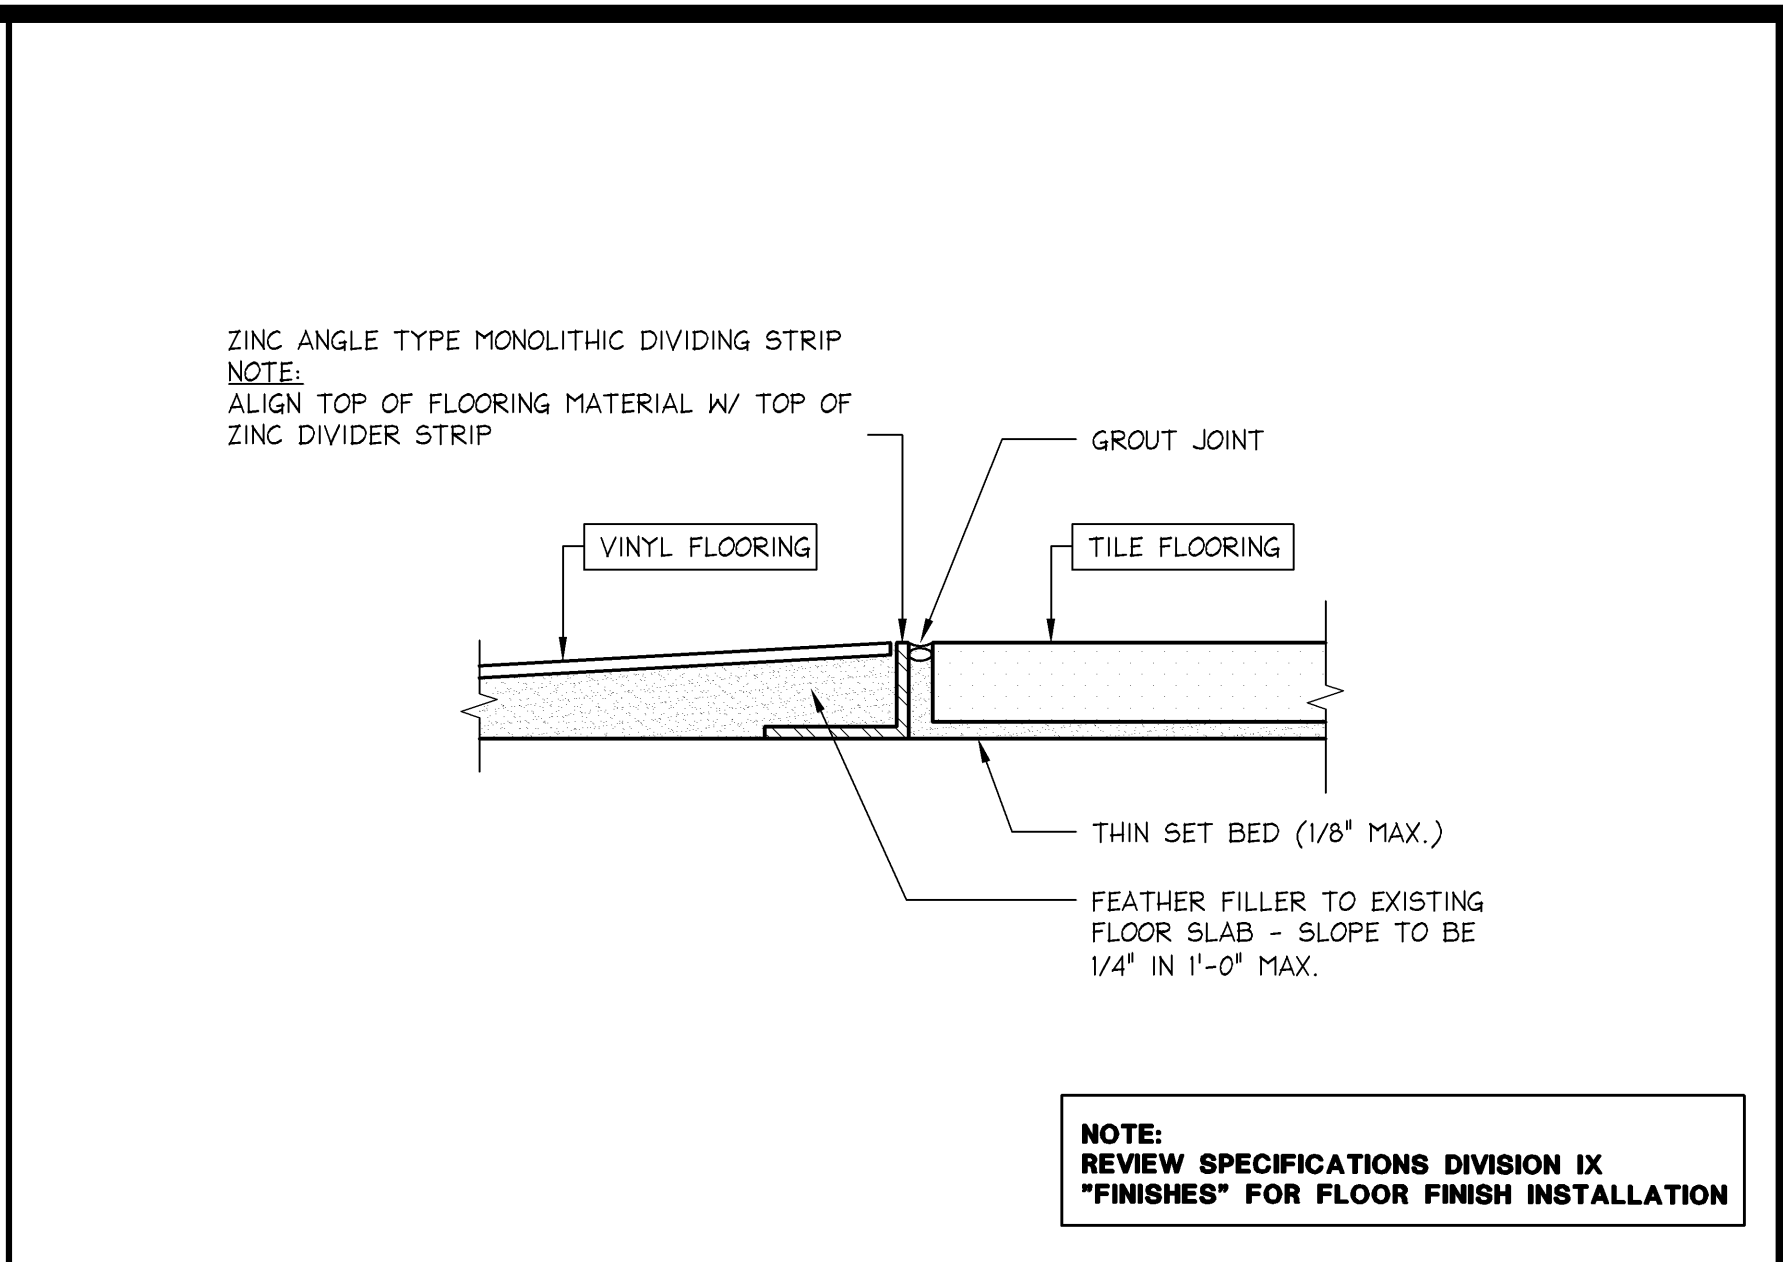


TILE TO VINYL

FULL

42D-A122-D00-DETLL

D

08.13.04

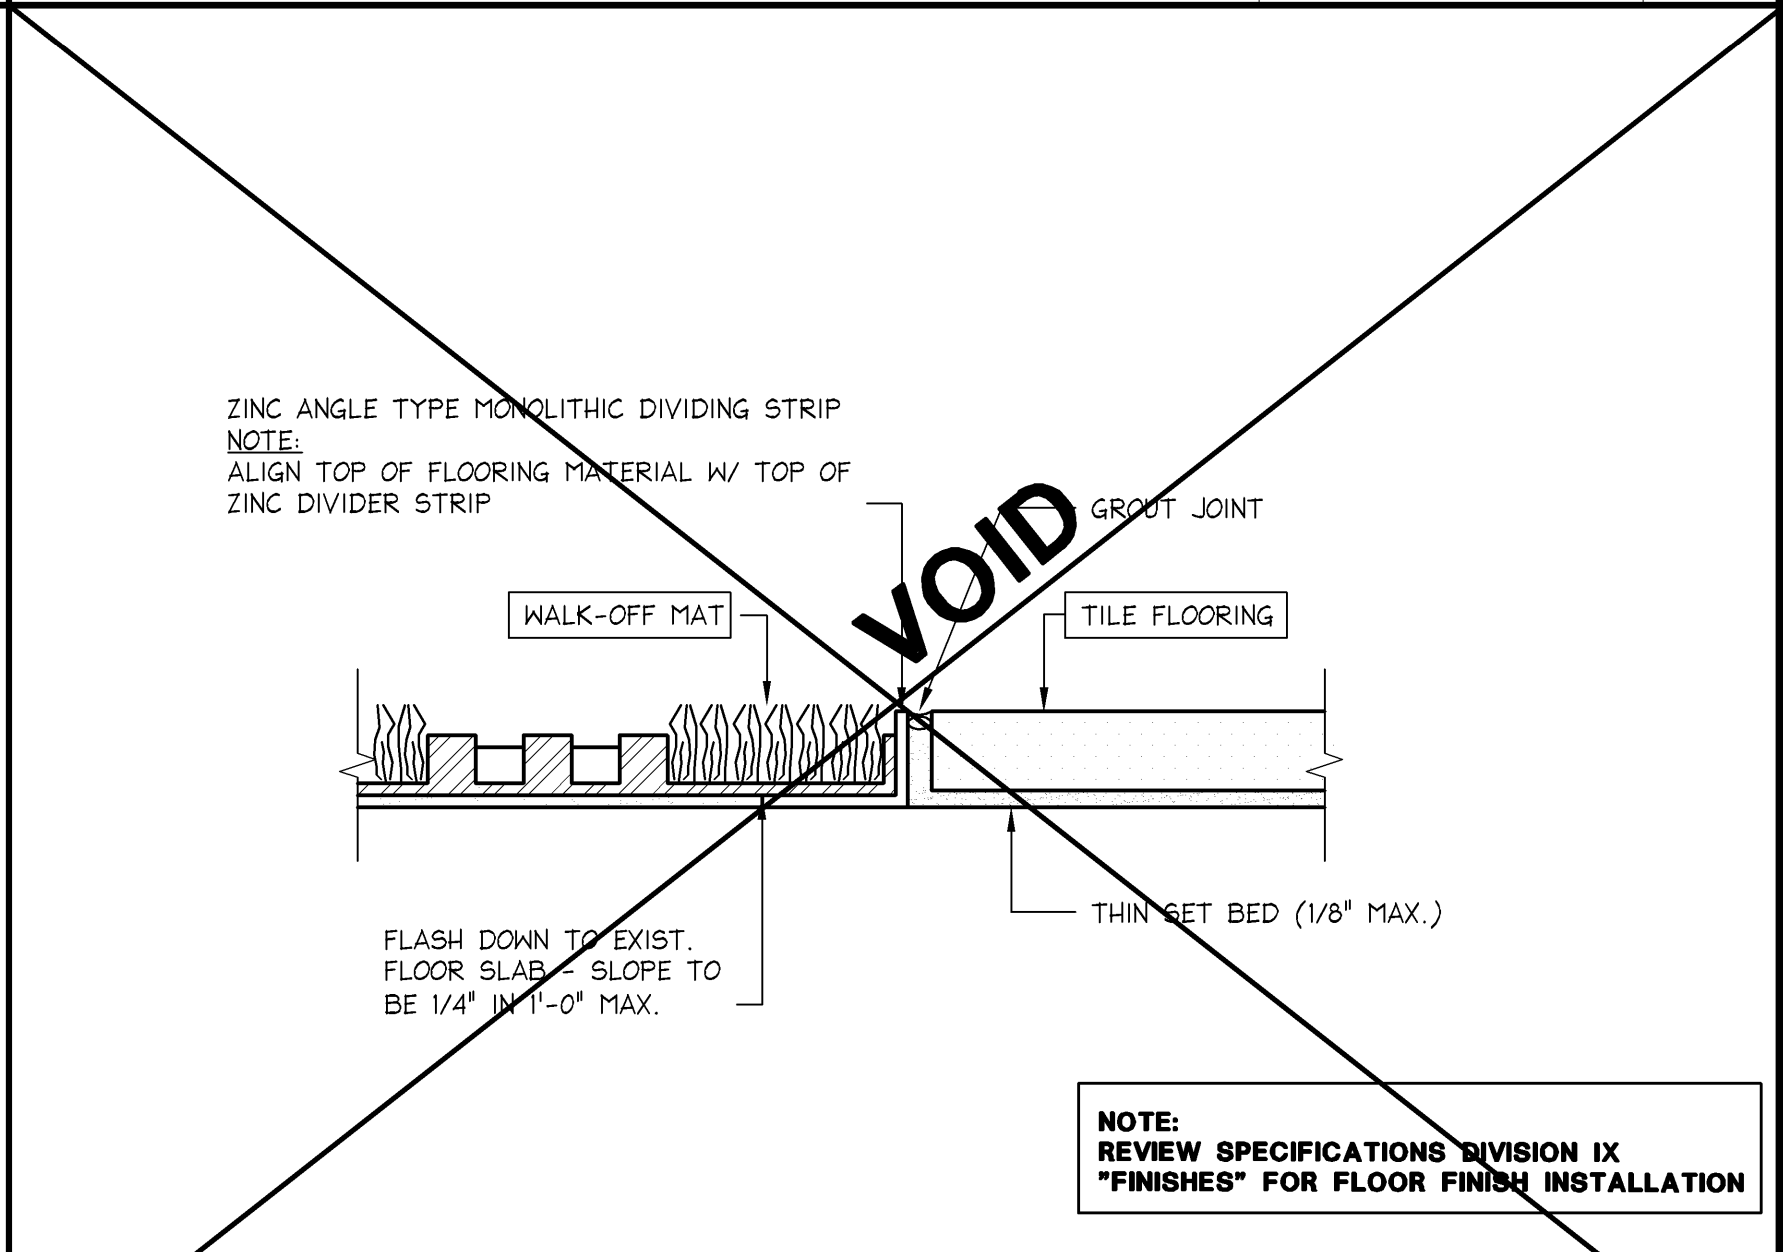


TILE TO WALK-OFF MAT

FULL

42D-A122-C00-DETLL

C

08.13.04

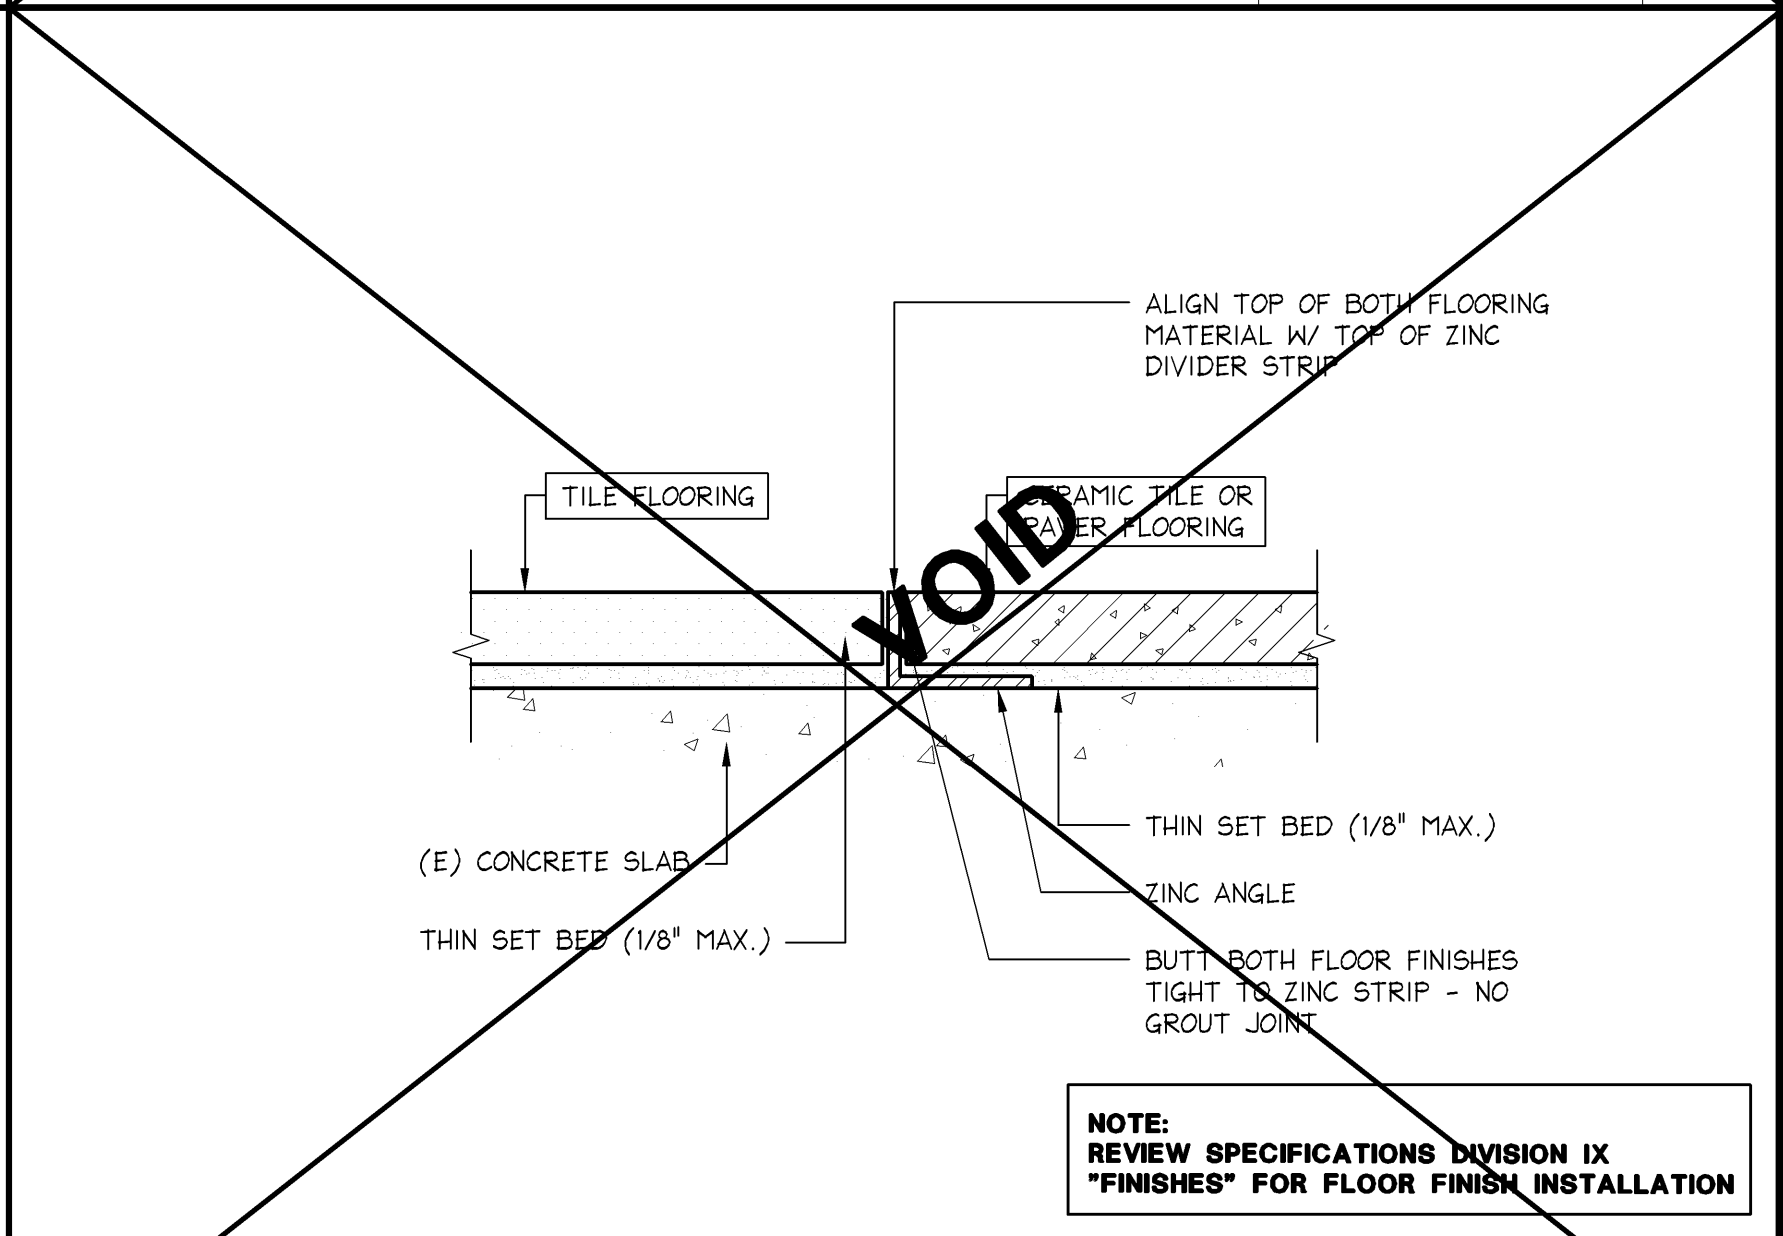


MARBLE/TILE TO TILE

FULL

42D-A122-B00-DETLL

B

08.13.04

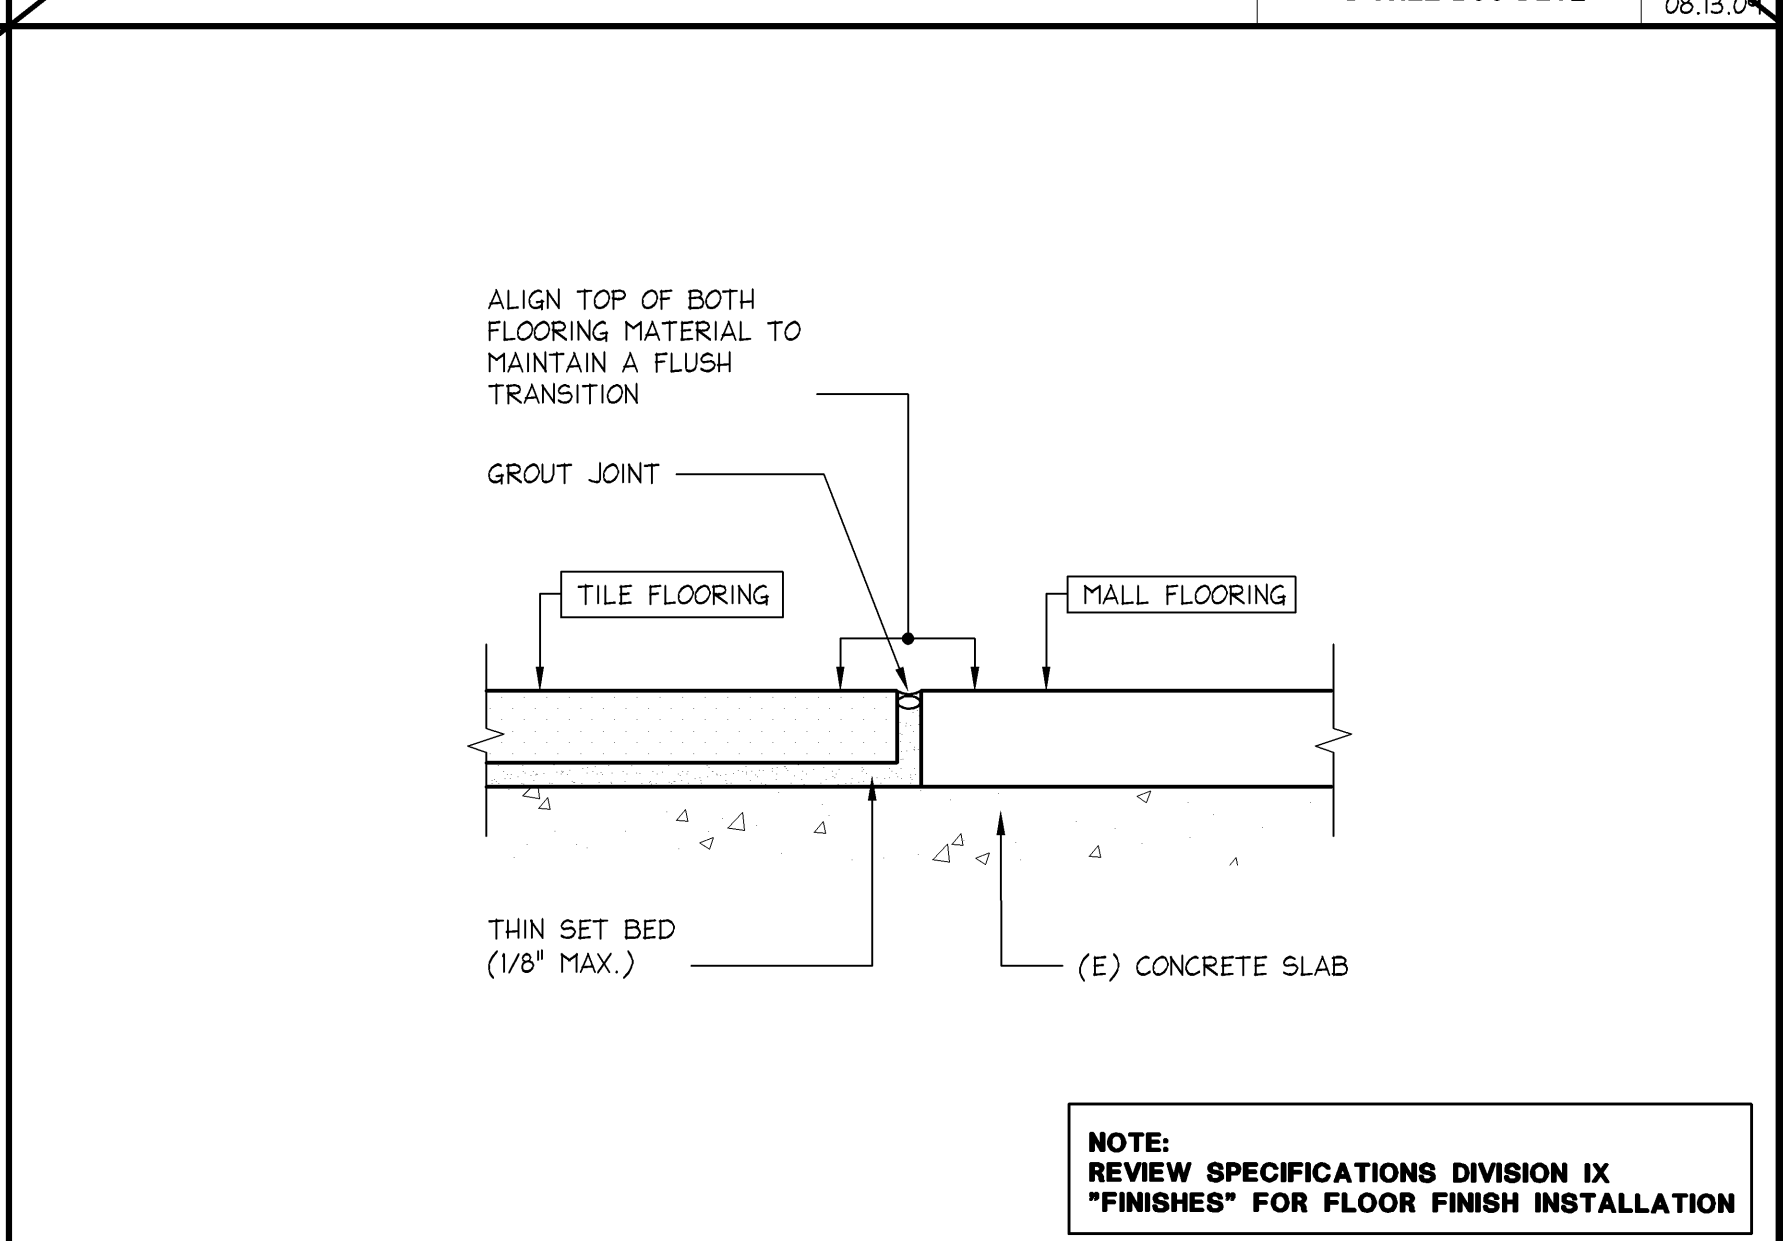

CERAMIC TILE TO MALL FLOORING

FULL

42D-A122-A00-DETLL

A

06.08.2012