




ELEVATION @ BACKWRAP
3/8" = 1'-0"
42E-A111-B07-ELEV
03.09.11

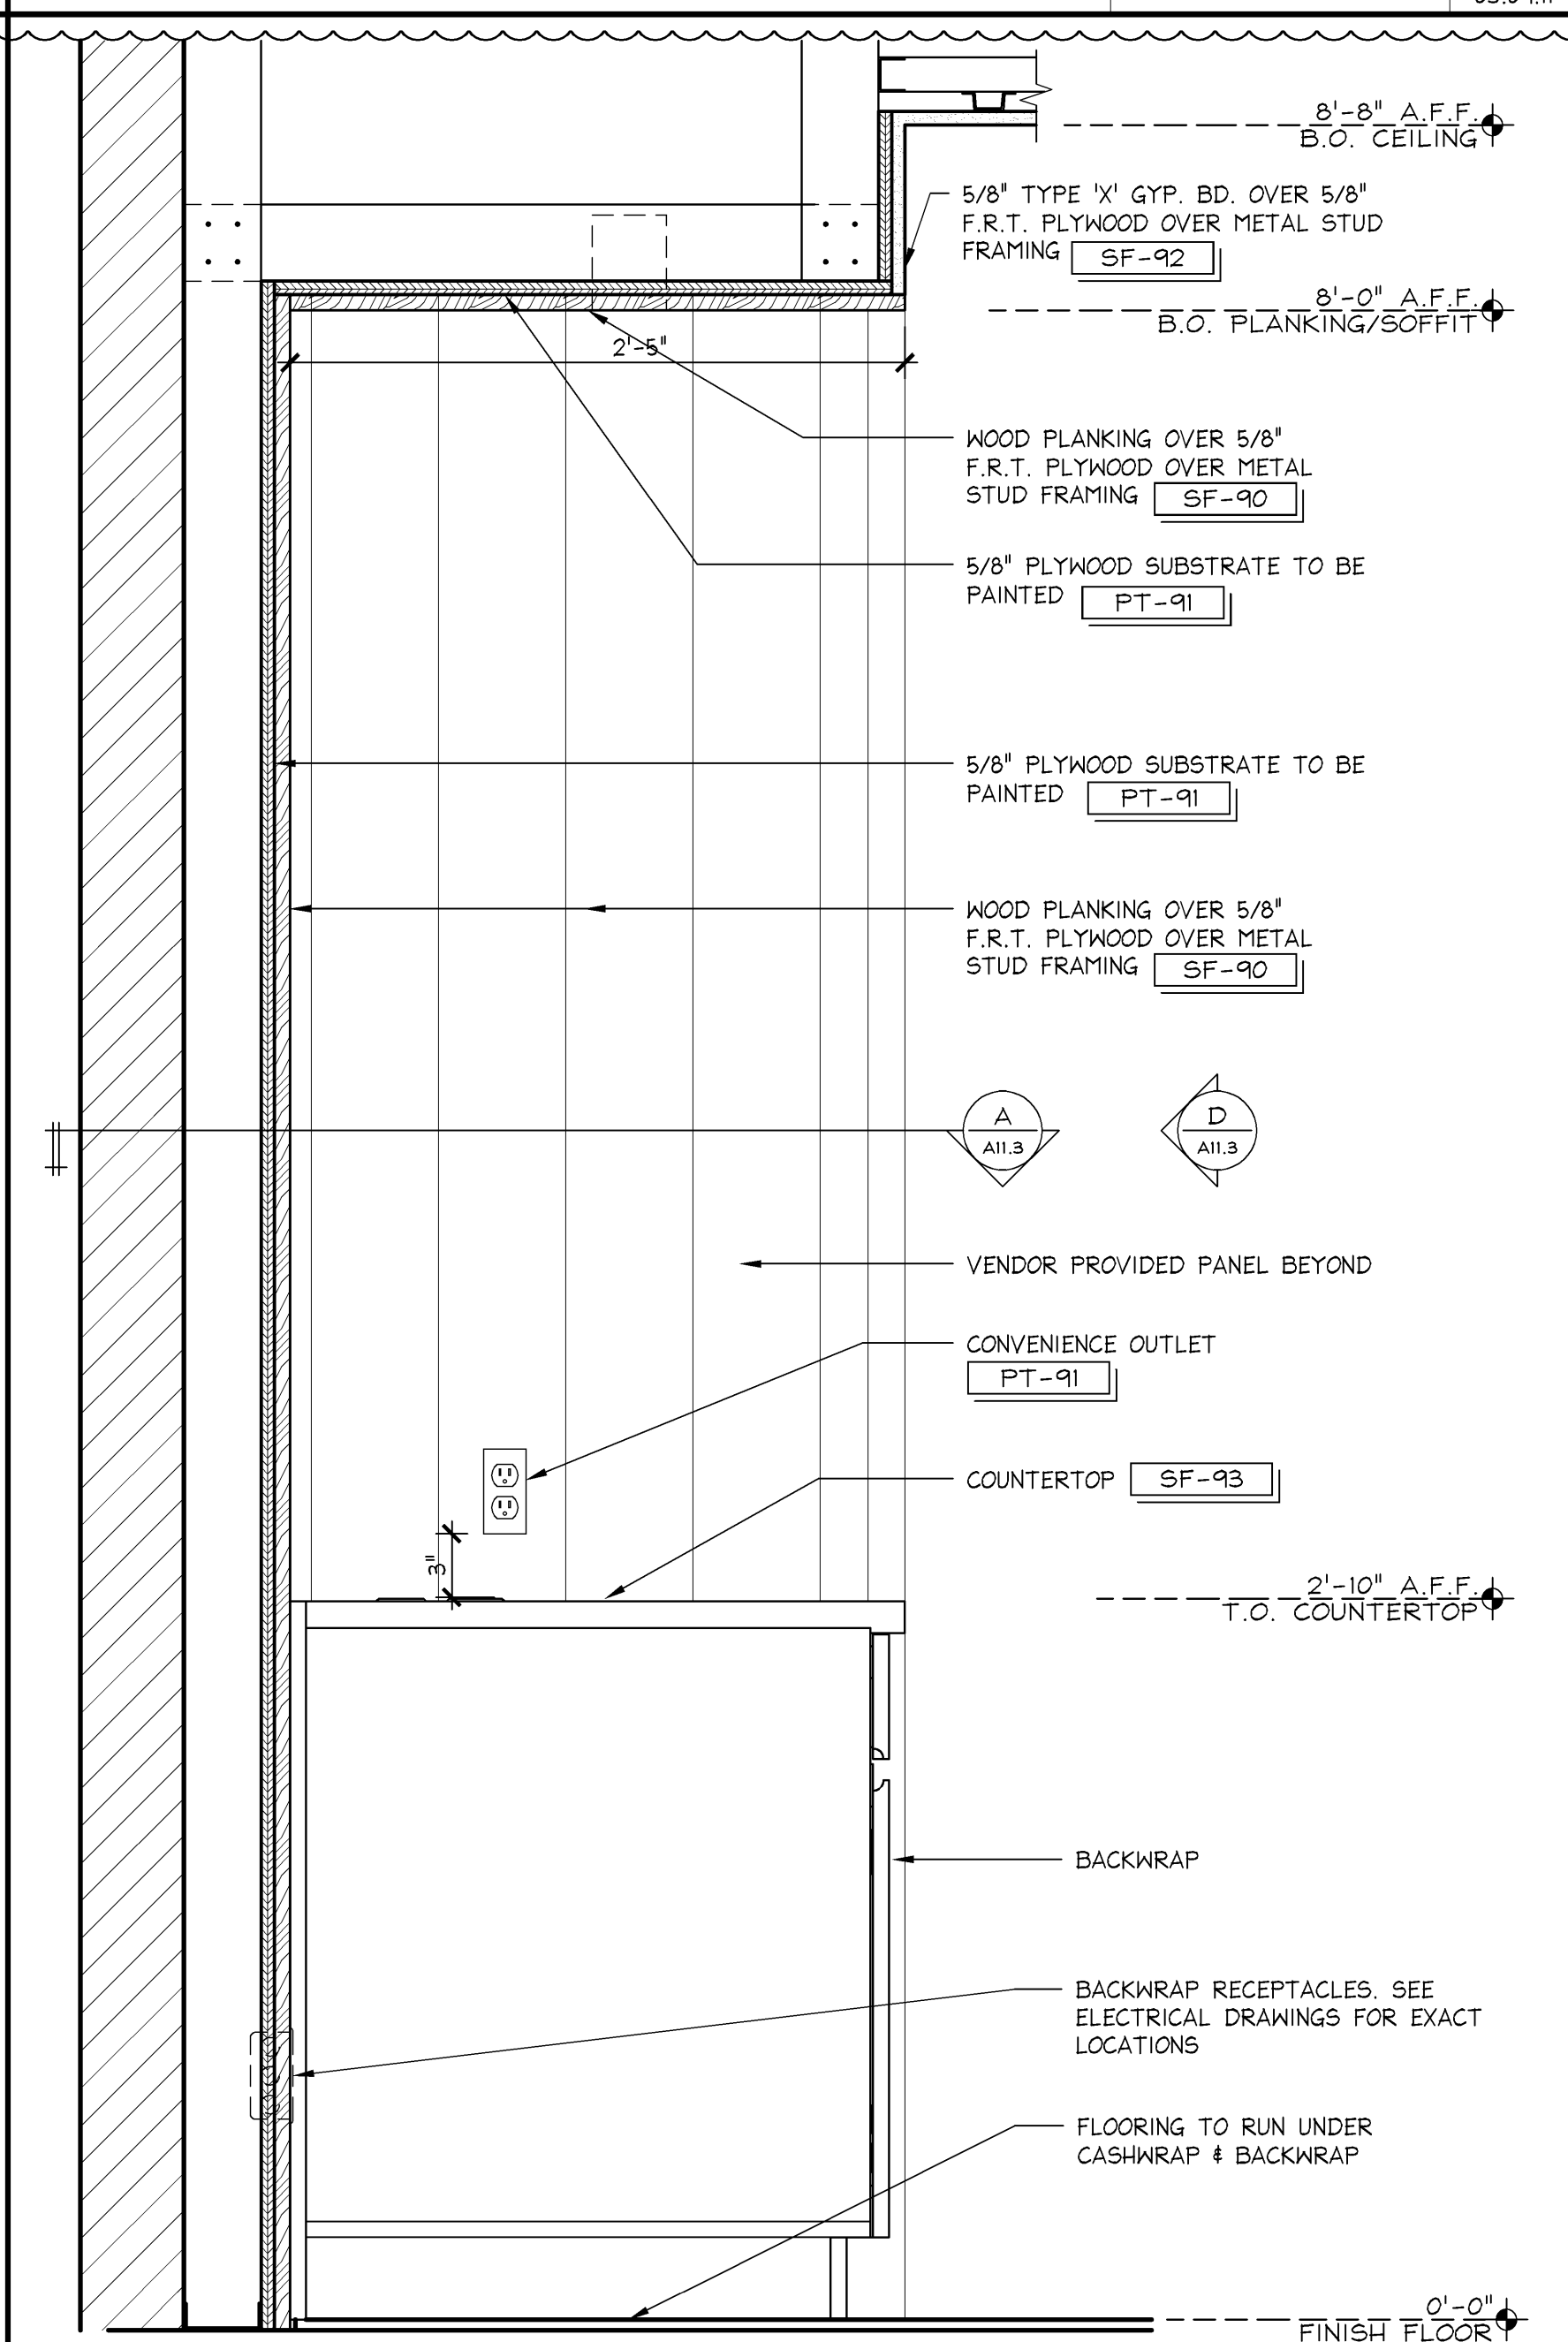


SECTION @ BACKWRAP
1 1/2" = 1'-0"
42E-A111-B03-SECT
06-09-2012

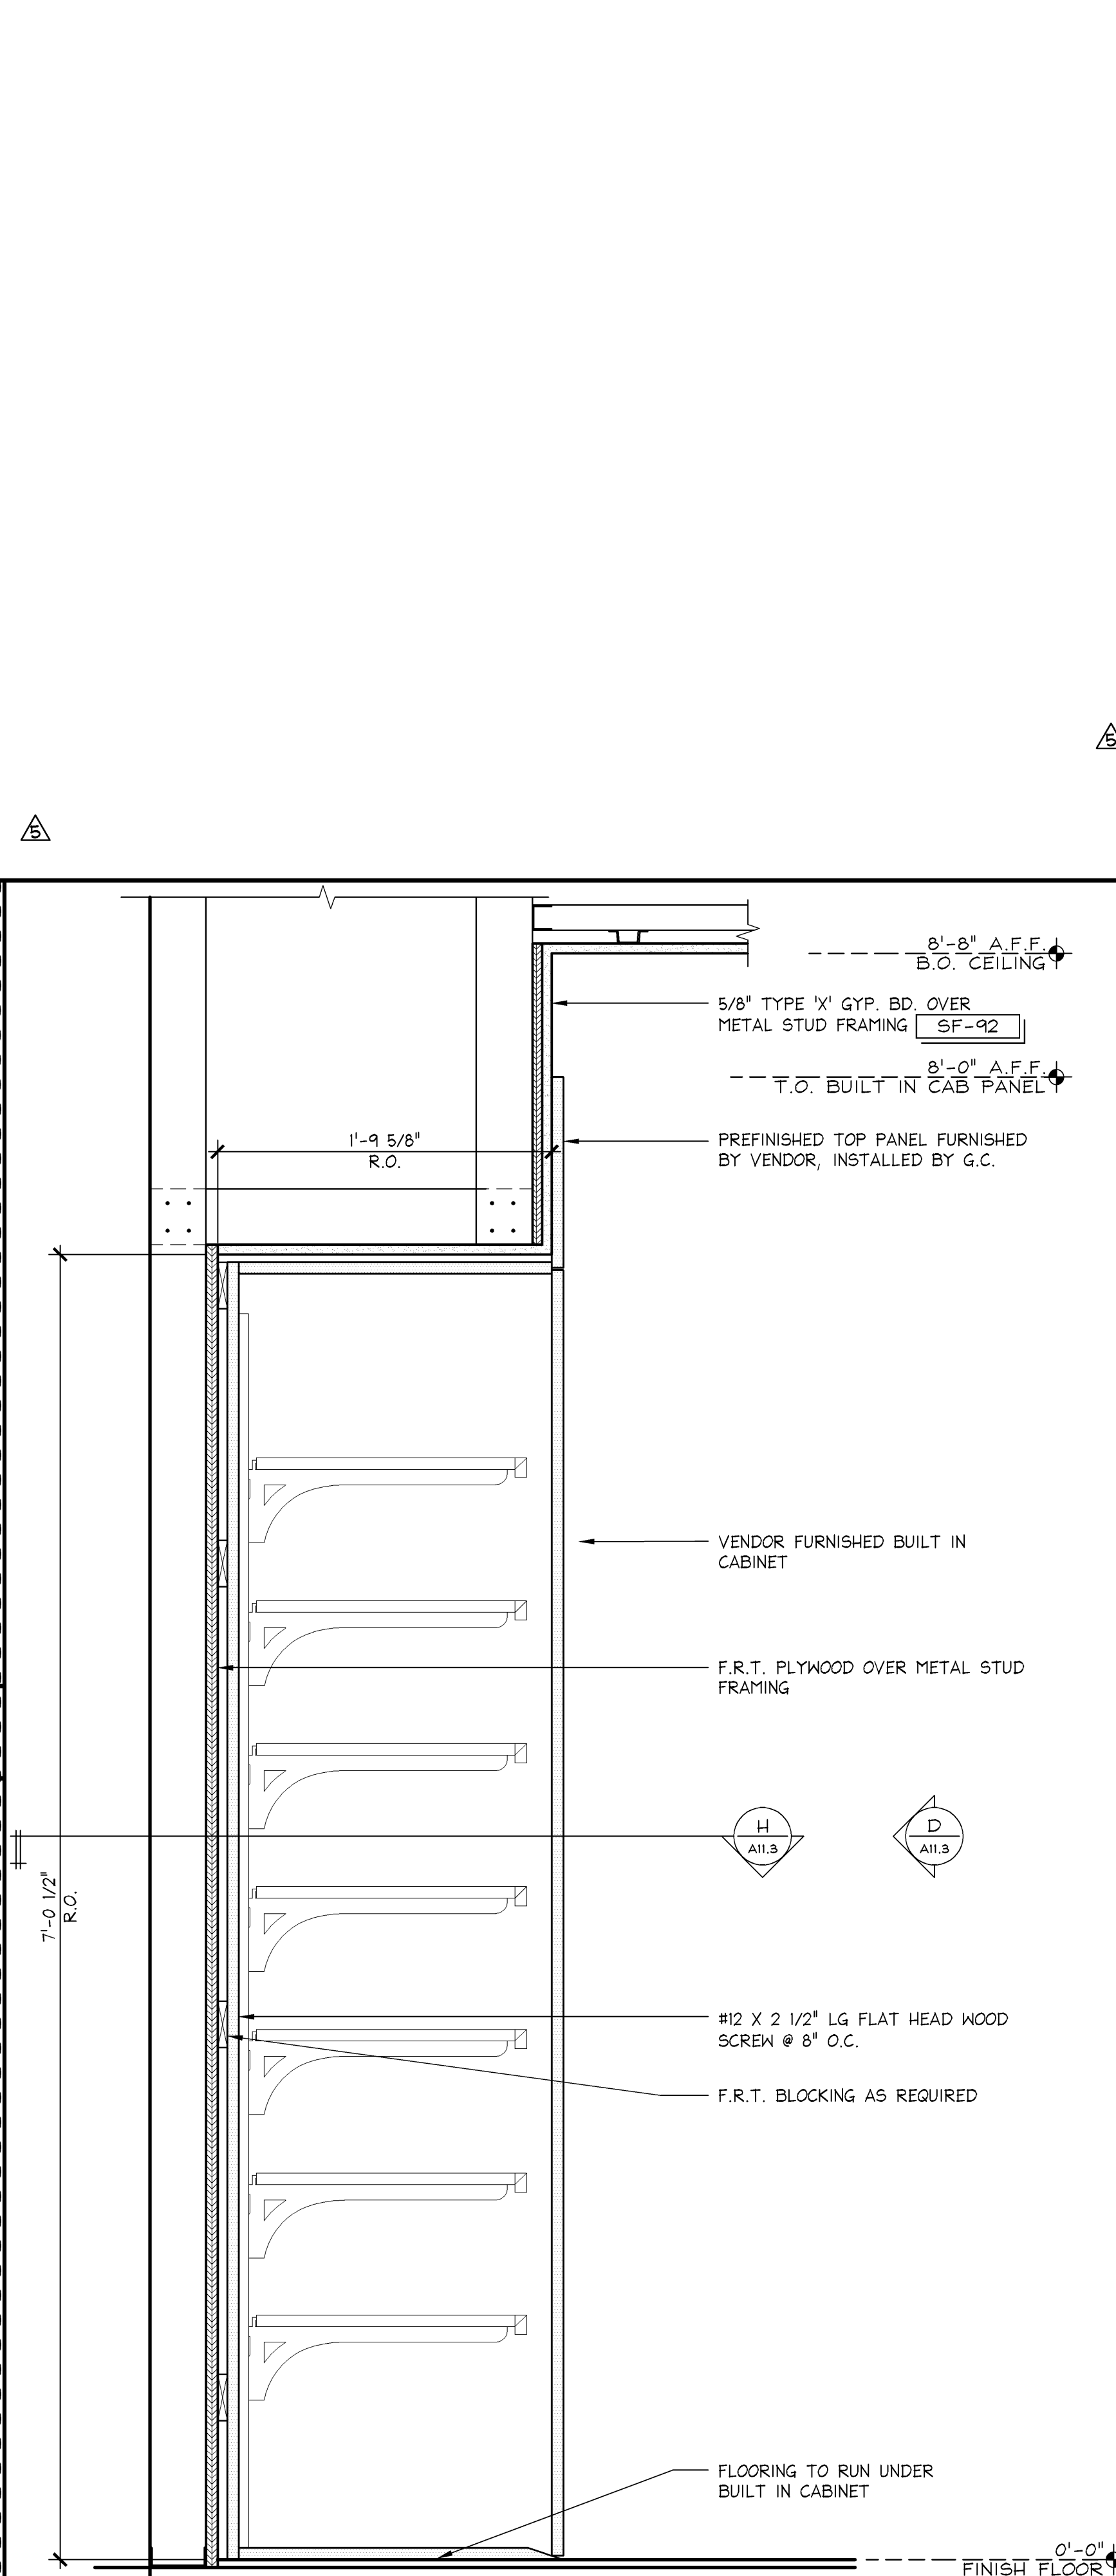


SECTION @ BUILT IN CABINET
1 1/2" = 1'-0"
42E-A111-B03-SECT
06-09-2012

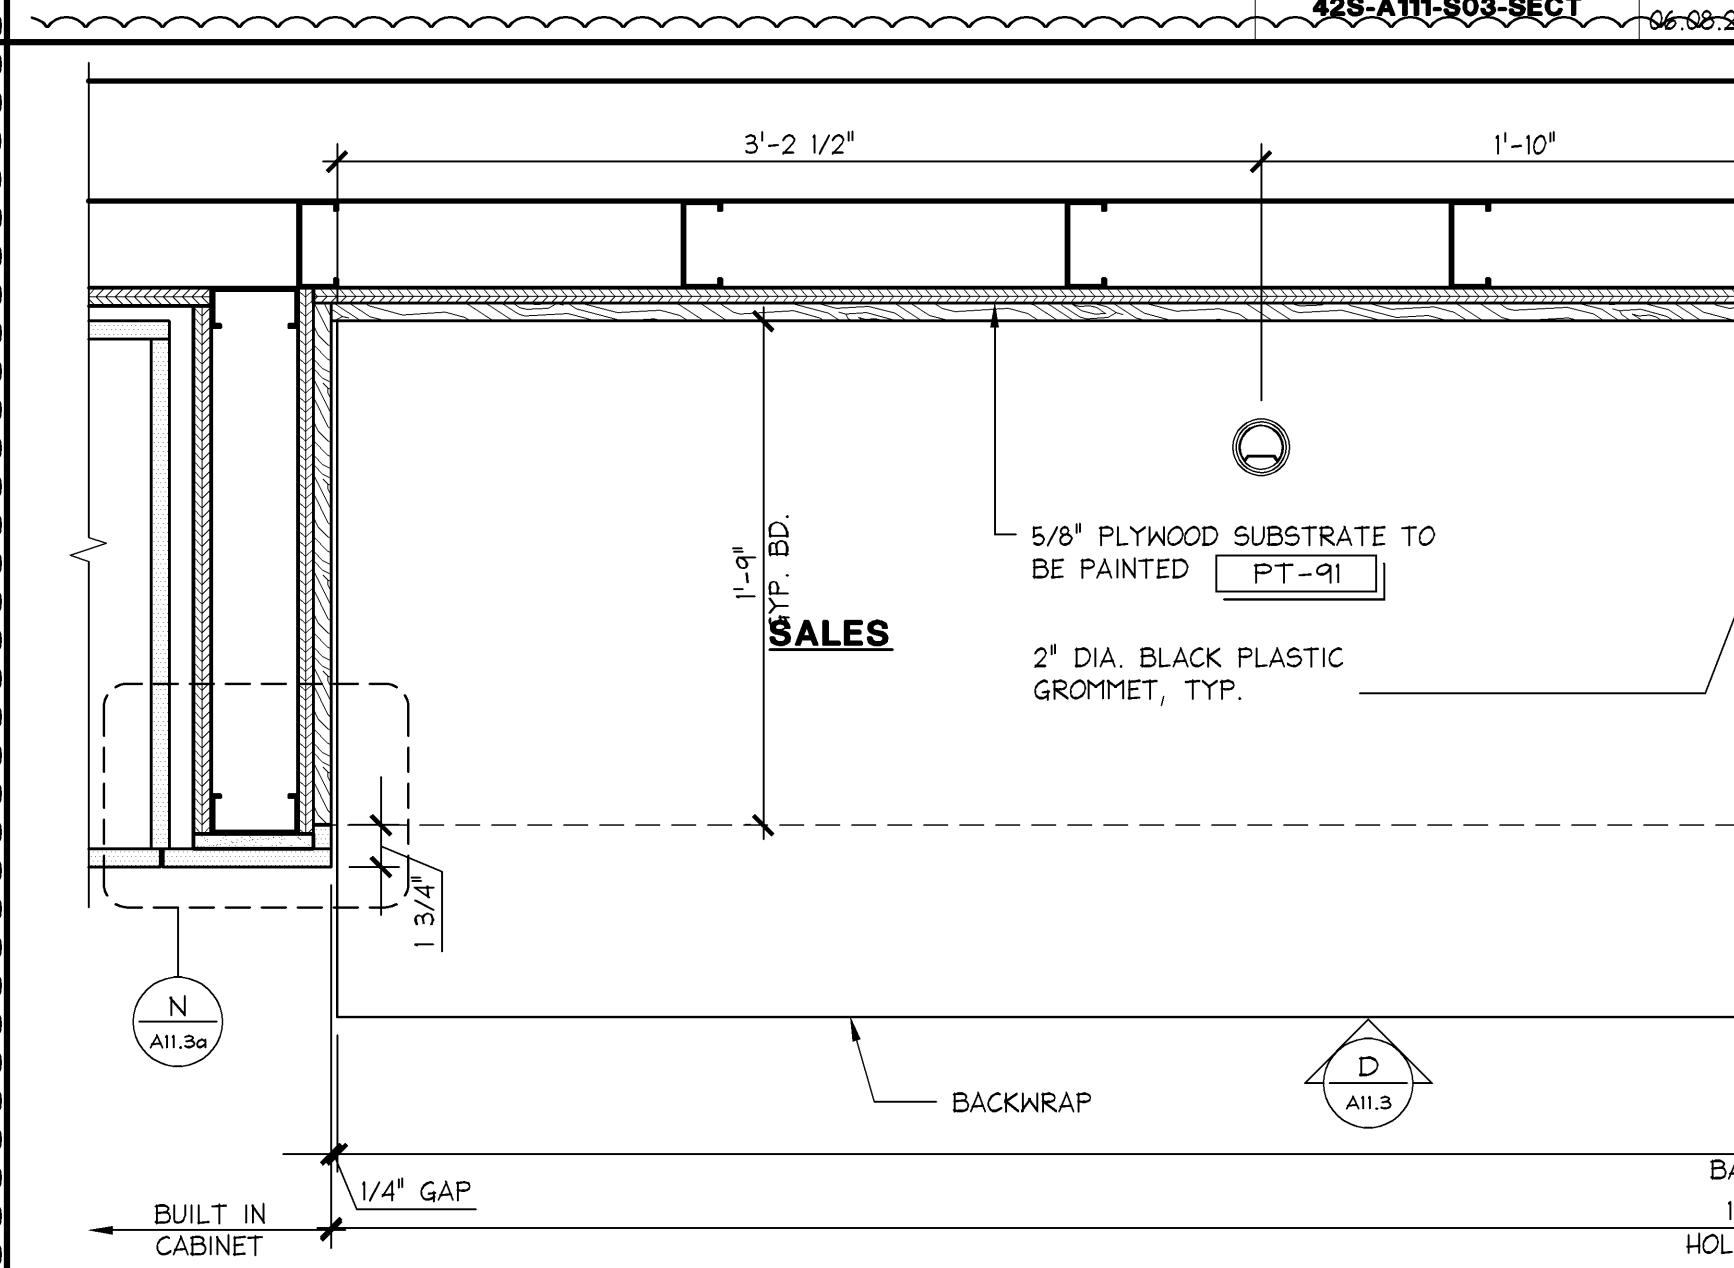


ENLARGED PLAN @ BACKWRAP
1 1/2" = 1'-0"
42P-A111-A02-DETL
01.27.12

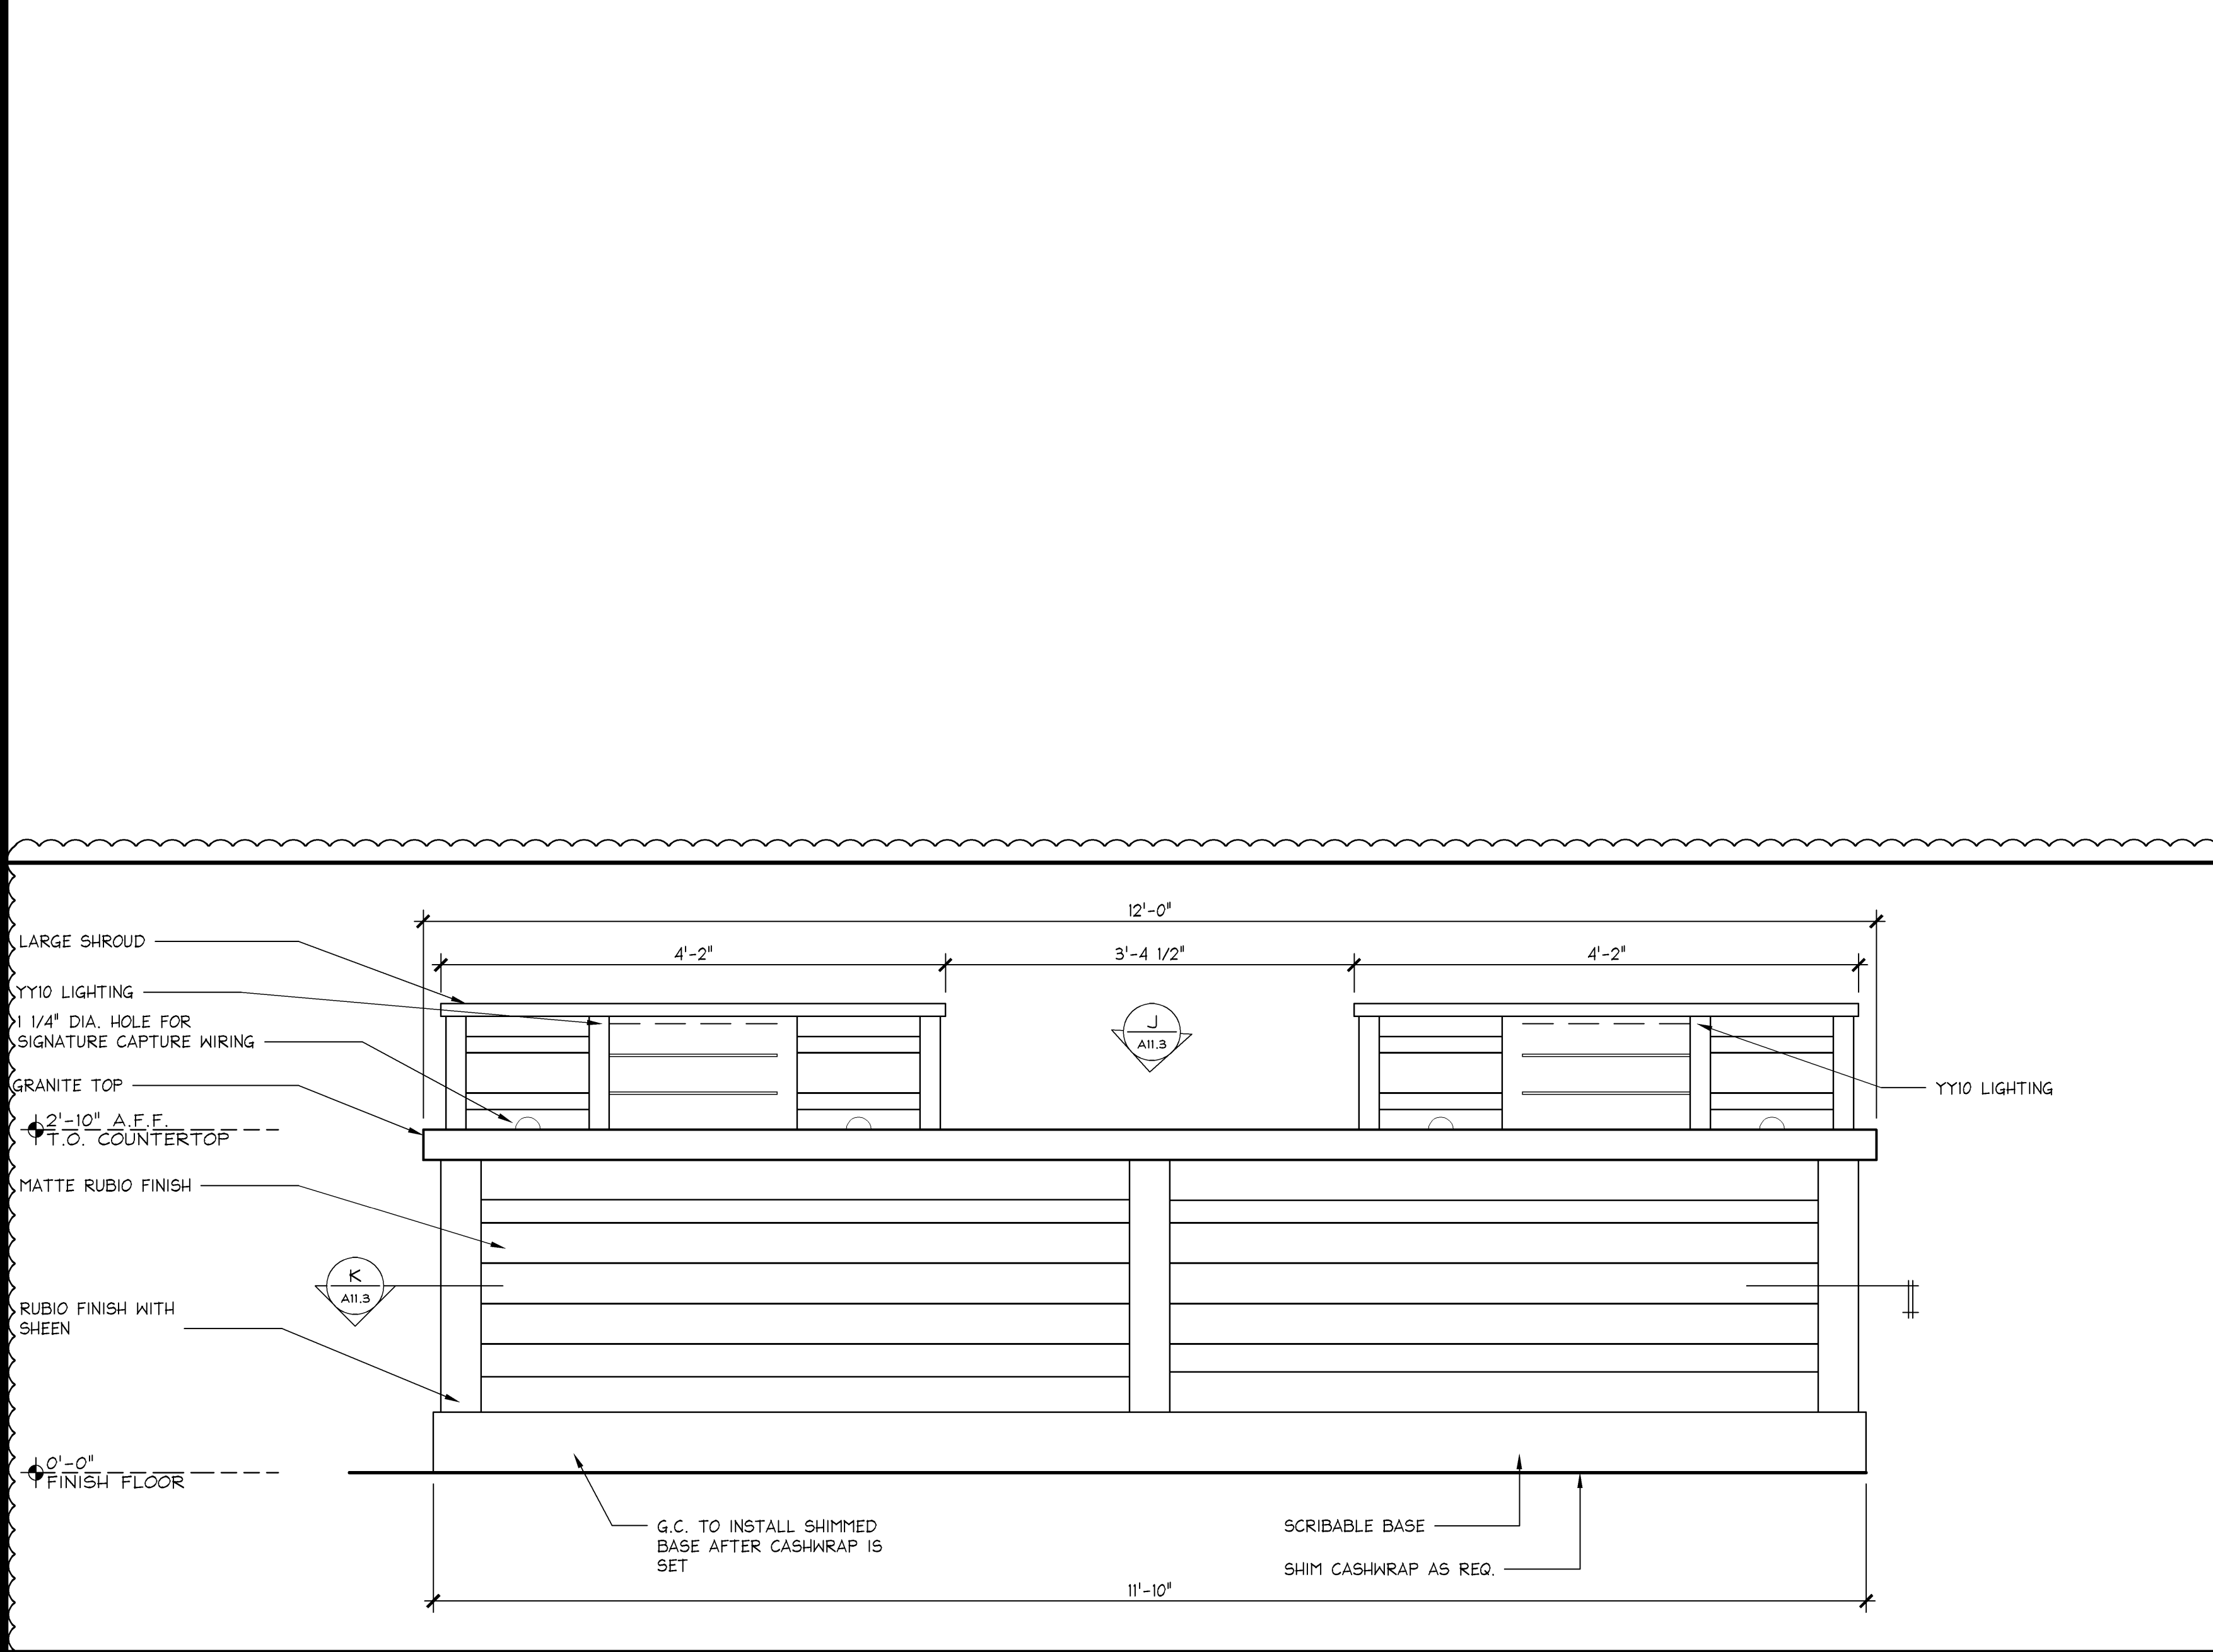

FRONT ELEVATION @ 4-REGISTER CASHWRAP
1" = 1'-0"
42E-A111-B01-ELEV
08.14.09

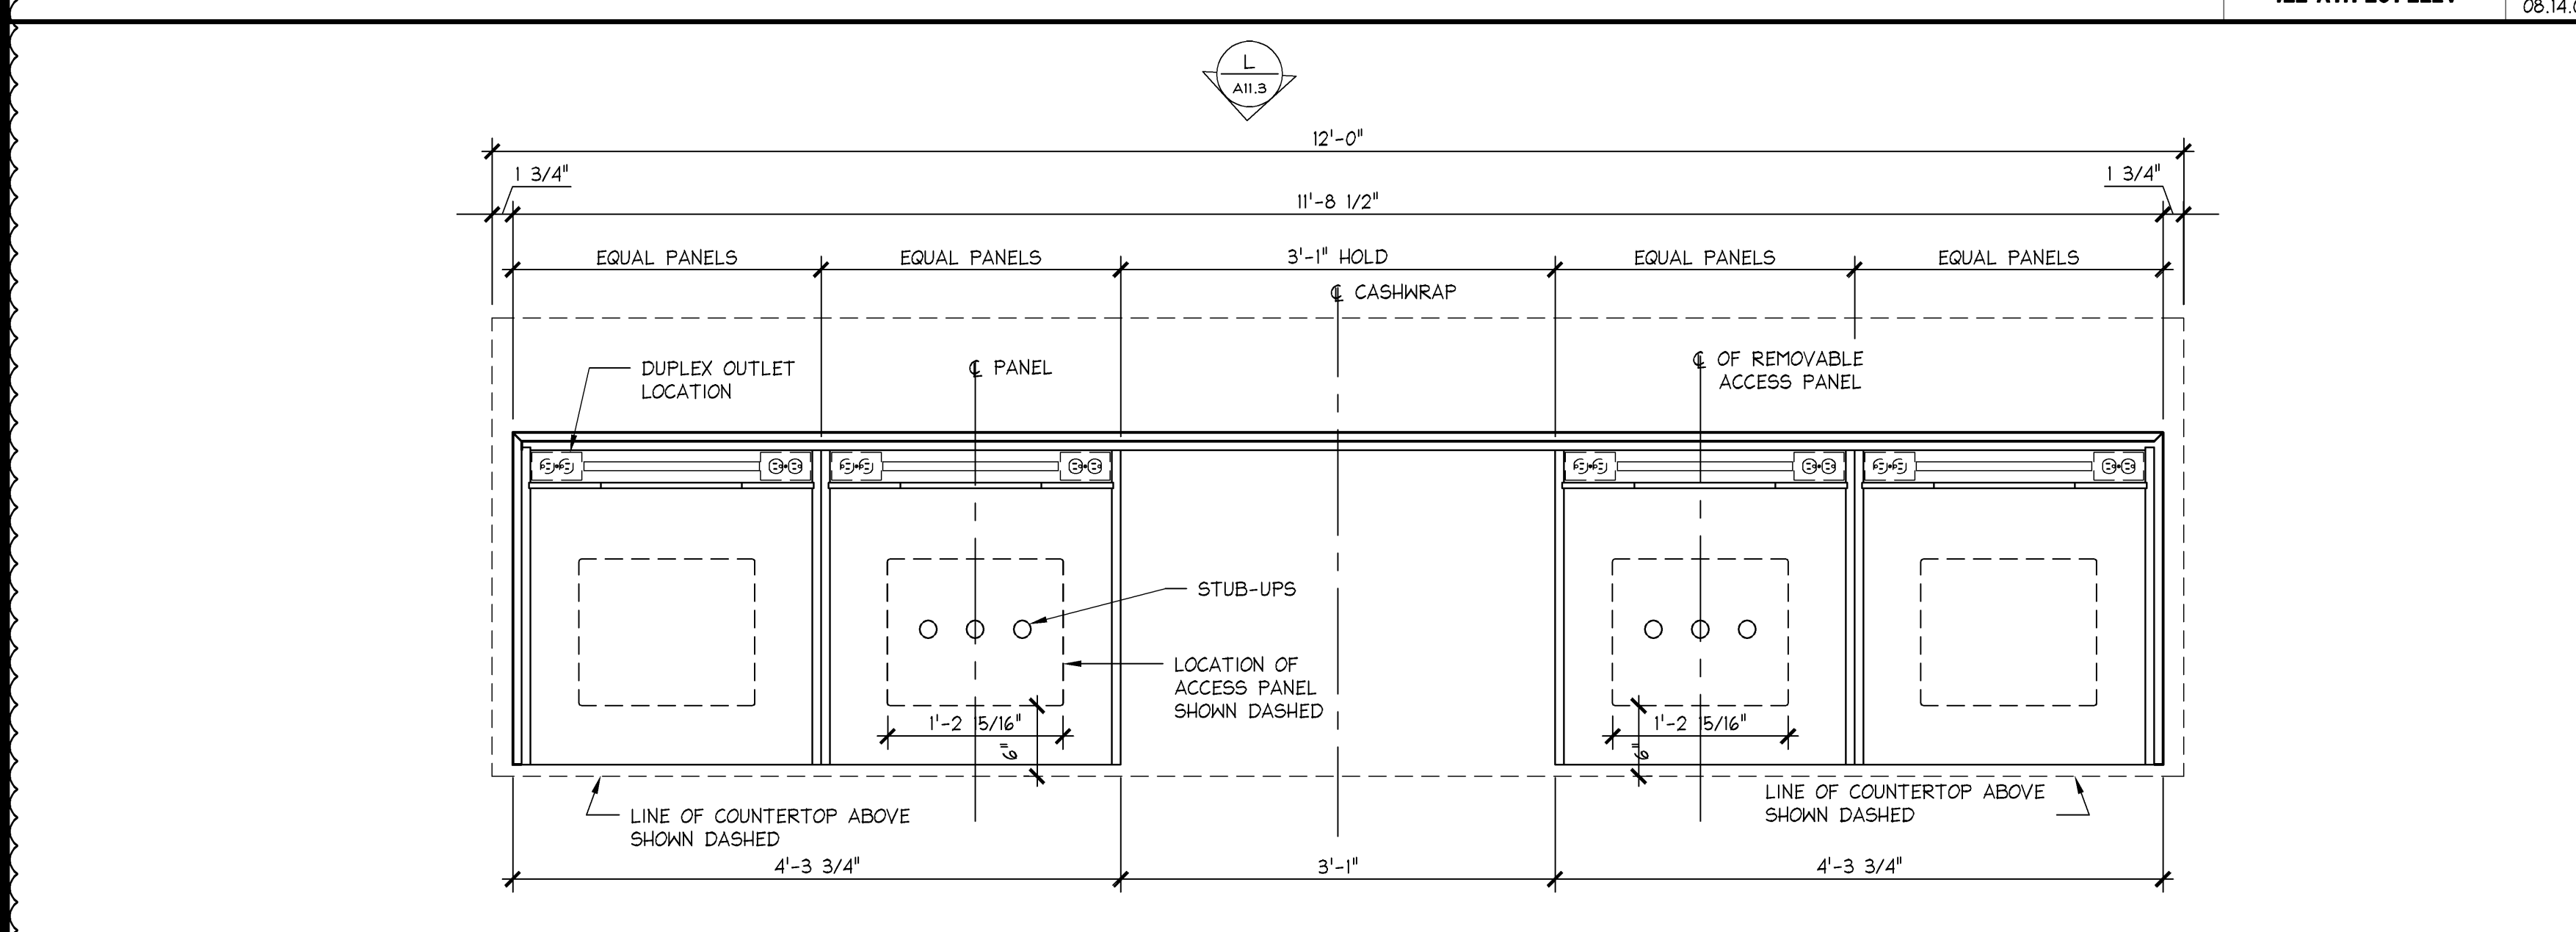

PLAN SECTION @ 4-REGISTER CASHWRAP
1" = 1'-0"
42E-A111-B02-SECT
08.14.09

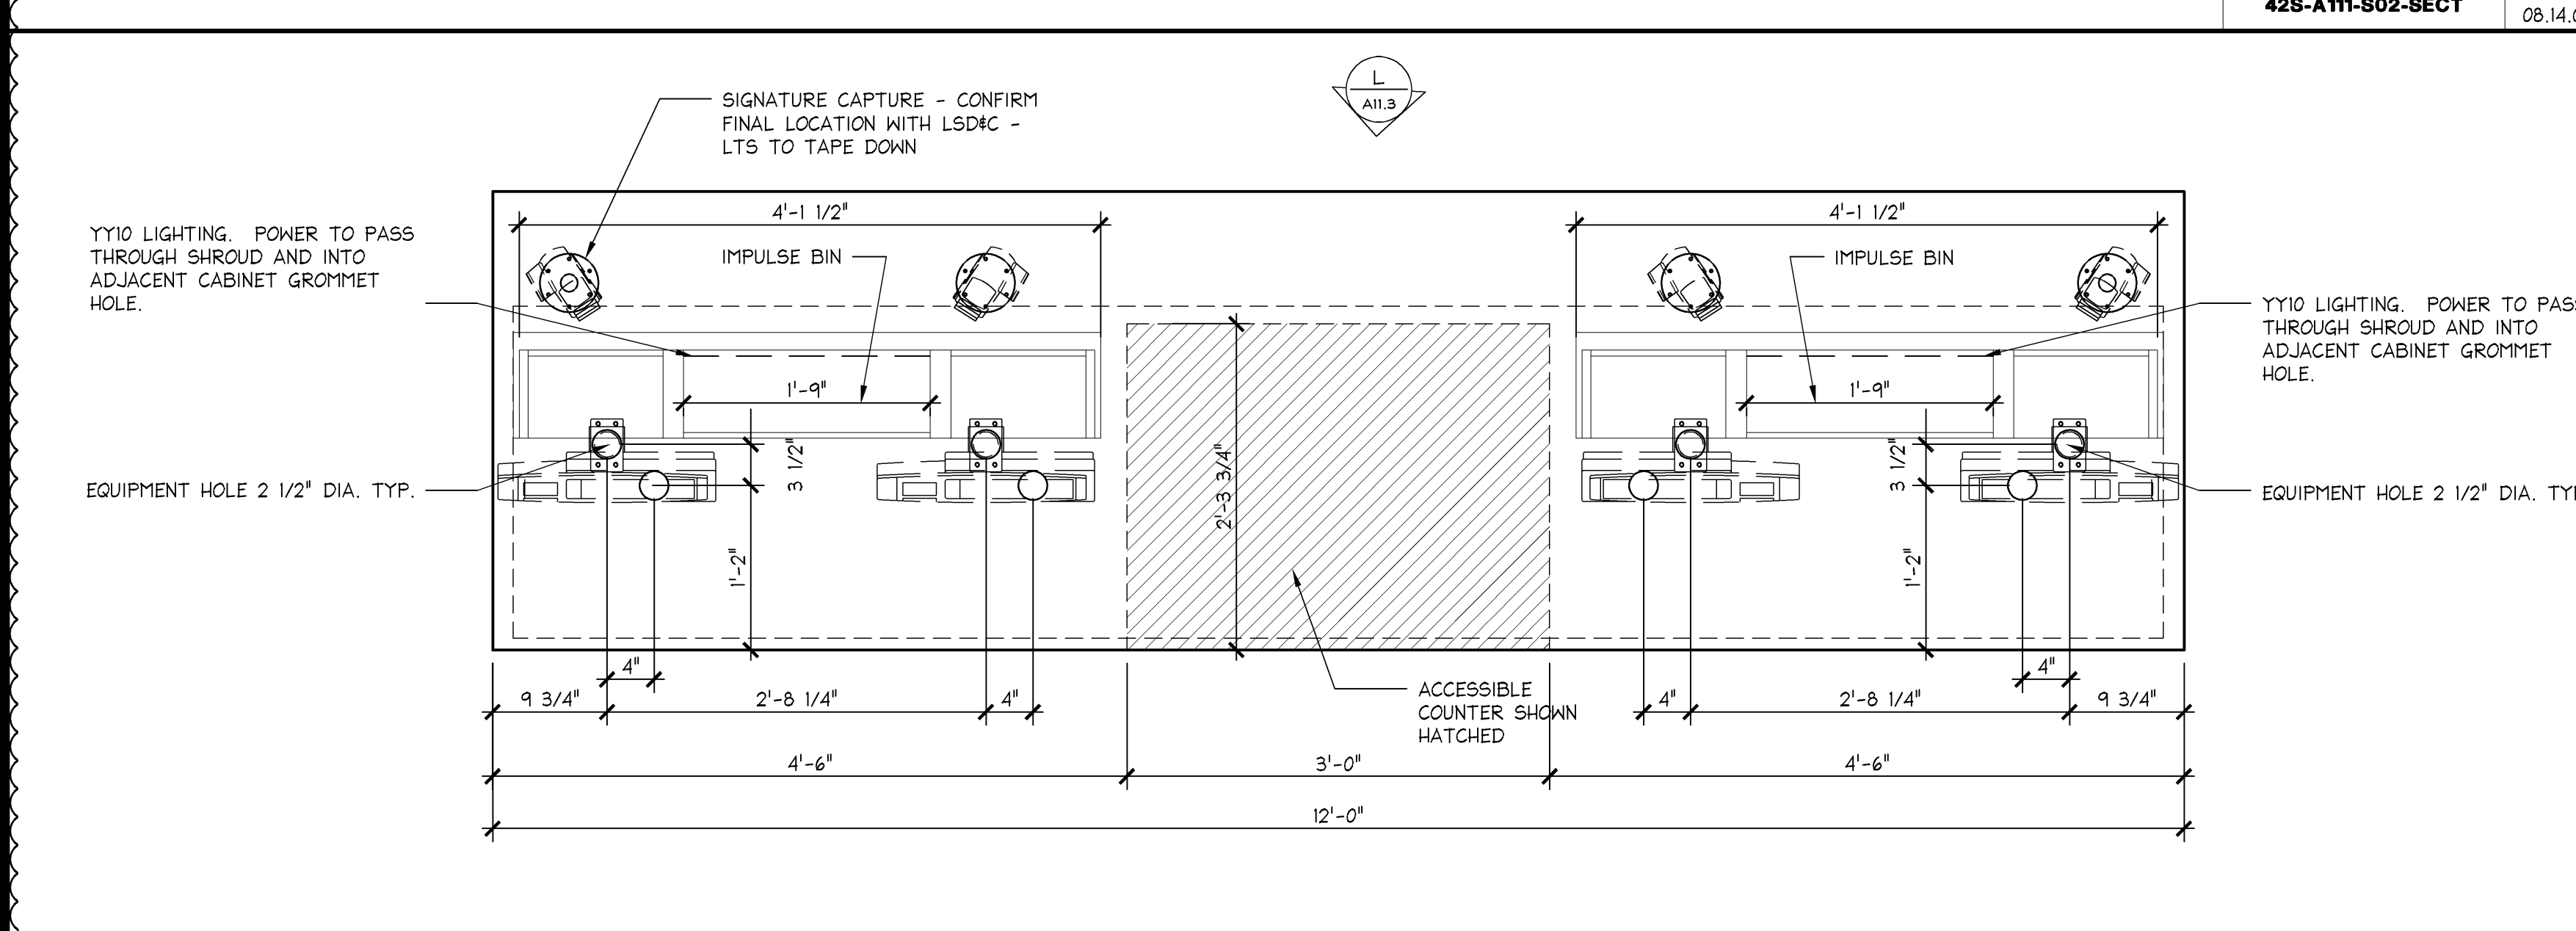

PLAN @ 4-REGISTER CASHWRAP
1" = 1'-0"
42P-A111-P01-PLAN
08.14.09