

LIMITED STORE PLANNING, INC.
d/b/a STORE DESIGN & CONSTRUCTION
Three Limited Parkway • Columbus, Ohio 43230
Telephone: 614.415.7000 • Fax: 614.415.7349

PKG 1+
141Sa
130840

SCOPE:	FULL REMODEL	PACKAGE:
DESIGN TYPE:	EASTON-G	GENERATION:
USD&C PROJECT #:	00061216	A/E PROJECT #:

ELITE CONSTRUCTION GROUP
LAKE JACKSON, TX
PHONE: 979-285-0712
NOTE: THESE PRINTS HAVE BEEN
REDUCED BY 50 PERCENT. SOME
WILL BE 50 PERCENT OF WHAT
NOTED ON PLANS

PERIMETER CABINETRY DETAILS

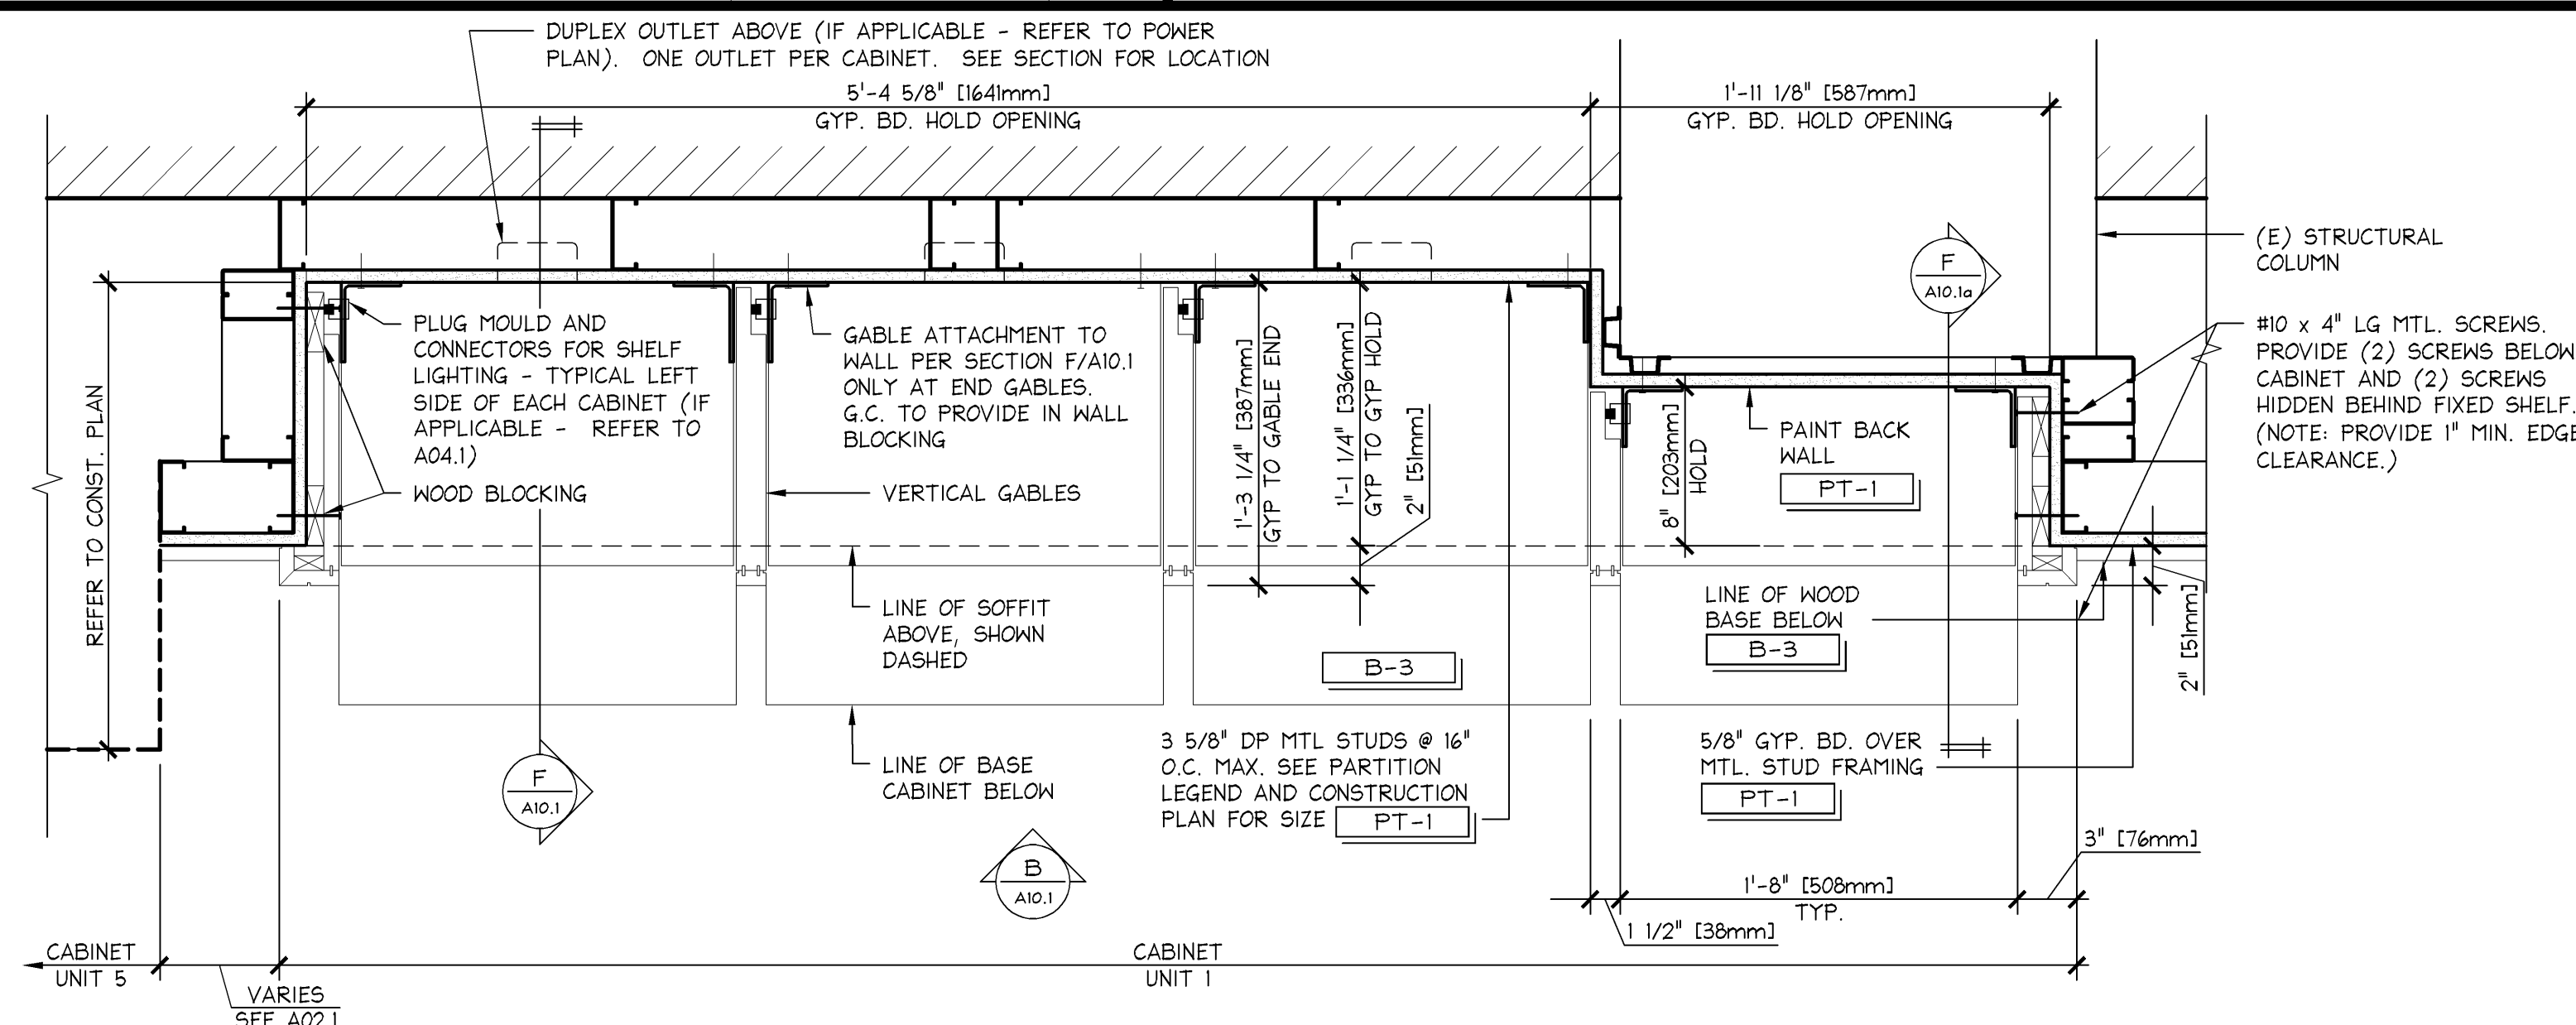
A10.1a

A10.1a

NOTE:
AT END GABLES, INSTALL ANGLE AT ONE SIDE ONLY. REPLACE THRU-BOLT W/(1)-#10 x 1 1/2" LONG SCREW.



1 1/2" = 1'-0"

F

ENLARGED PLAN @ "UNIT 1" W/ SHALLOW CABINET

1 1/2" = 1'-0"

42D-A101-A00-DETL

A
06.08.201