


THESE DRAWINGS AND SPECIFICATIONS ARE THE PROPERTY OF LIMITED BRANDS AND SHALL NOT BE REPRODUCED OR TRANSMITTED IN ANY FORM OR BY ANY MEANS, ELECTRONIC OR MECHANICAL, INCLUDING PHOTOCOPYING, RECORDING, OR BY ANY INFORMATION STORAGE AND RETRIEVAL SYSTEM, WITHOUT THE WRITTEN PERMISSION OF LIMITED BRANDS. ANY UNAUTHORIZED REPRODUCTION OR TRANSMISSION OF THESE DRAWINGS AND SPECIFICATIONS SHALL BE SUBJECT TO THE PENALTIES PROVIDED IN THE APPLICABLE CONTRACT DOCUMENTS. THESE DRAWINGS AND SPECIFICATIONS ARE THE PROPERTY OF LIMITED BRANDS AND SHALL NOT BE REPRODUCED OR TRANSMITTED IN ANY FORM OR BY ANY MEANS, ELECTRONIC OR MECHANICAL, INCLUDING PHOTOCOPYING, RECORDING, OR BY ANY INFORMATION STORAGE AND RETRIEVAL SYSTEM, WITHOUT THE WRITTEN PERMISSION OF LIMITED BRANDS. ANY UNAUTHORIZED REPRODUCTION OR TRANSMISSION OF THESE DRAWINGS AND SPECIFICATIONS SHALL BE SUBJECT TO THE PENALTIES PROVIDED IN THE APPLICABLE CONTRACT DOCUMENTS.

24200161
BATH & BODY WORKS
THE GALLERIA II
SPACE INTERIORS RD.
HOUSTON, TX 77056
FULL REMODEL
EASTON-G
00061216
PACKAGE
GENERATION:
A/E PROJECT #:
PKG 1+
14159
130940


PROJECT INFORMATION:
REQUIRED BY: DATE:
DESIGNED BY: SB
DRAWN BY: JLH
CHECKED BY: RHW
DATE ISSUED: 3/7/14
REVISIONS:
ELITE CONSTRUCTION GROUP
LAKE JACKSON, TX
PHONE: 979-285-5012
NOTE: THESE PRINTS HAVE BEEN
REDUCED BY 50 PERCENT SCALE
WILL BE 50 PERCENT OF WHAT IS
NOTED ON PLANS
PASS-THRU
CABINETRY
DETAILS
DRAWING NUMBER:
A10.6

NOTE: G.C TO PROVIDE IN-WALL
BLOCKING AND DRILL PILOT HOLES
FOR ALL SCREW ATTACHMENTS INTO
MDF PANELS

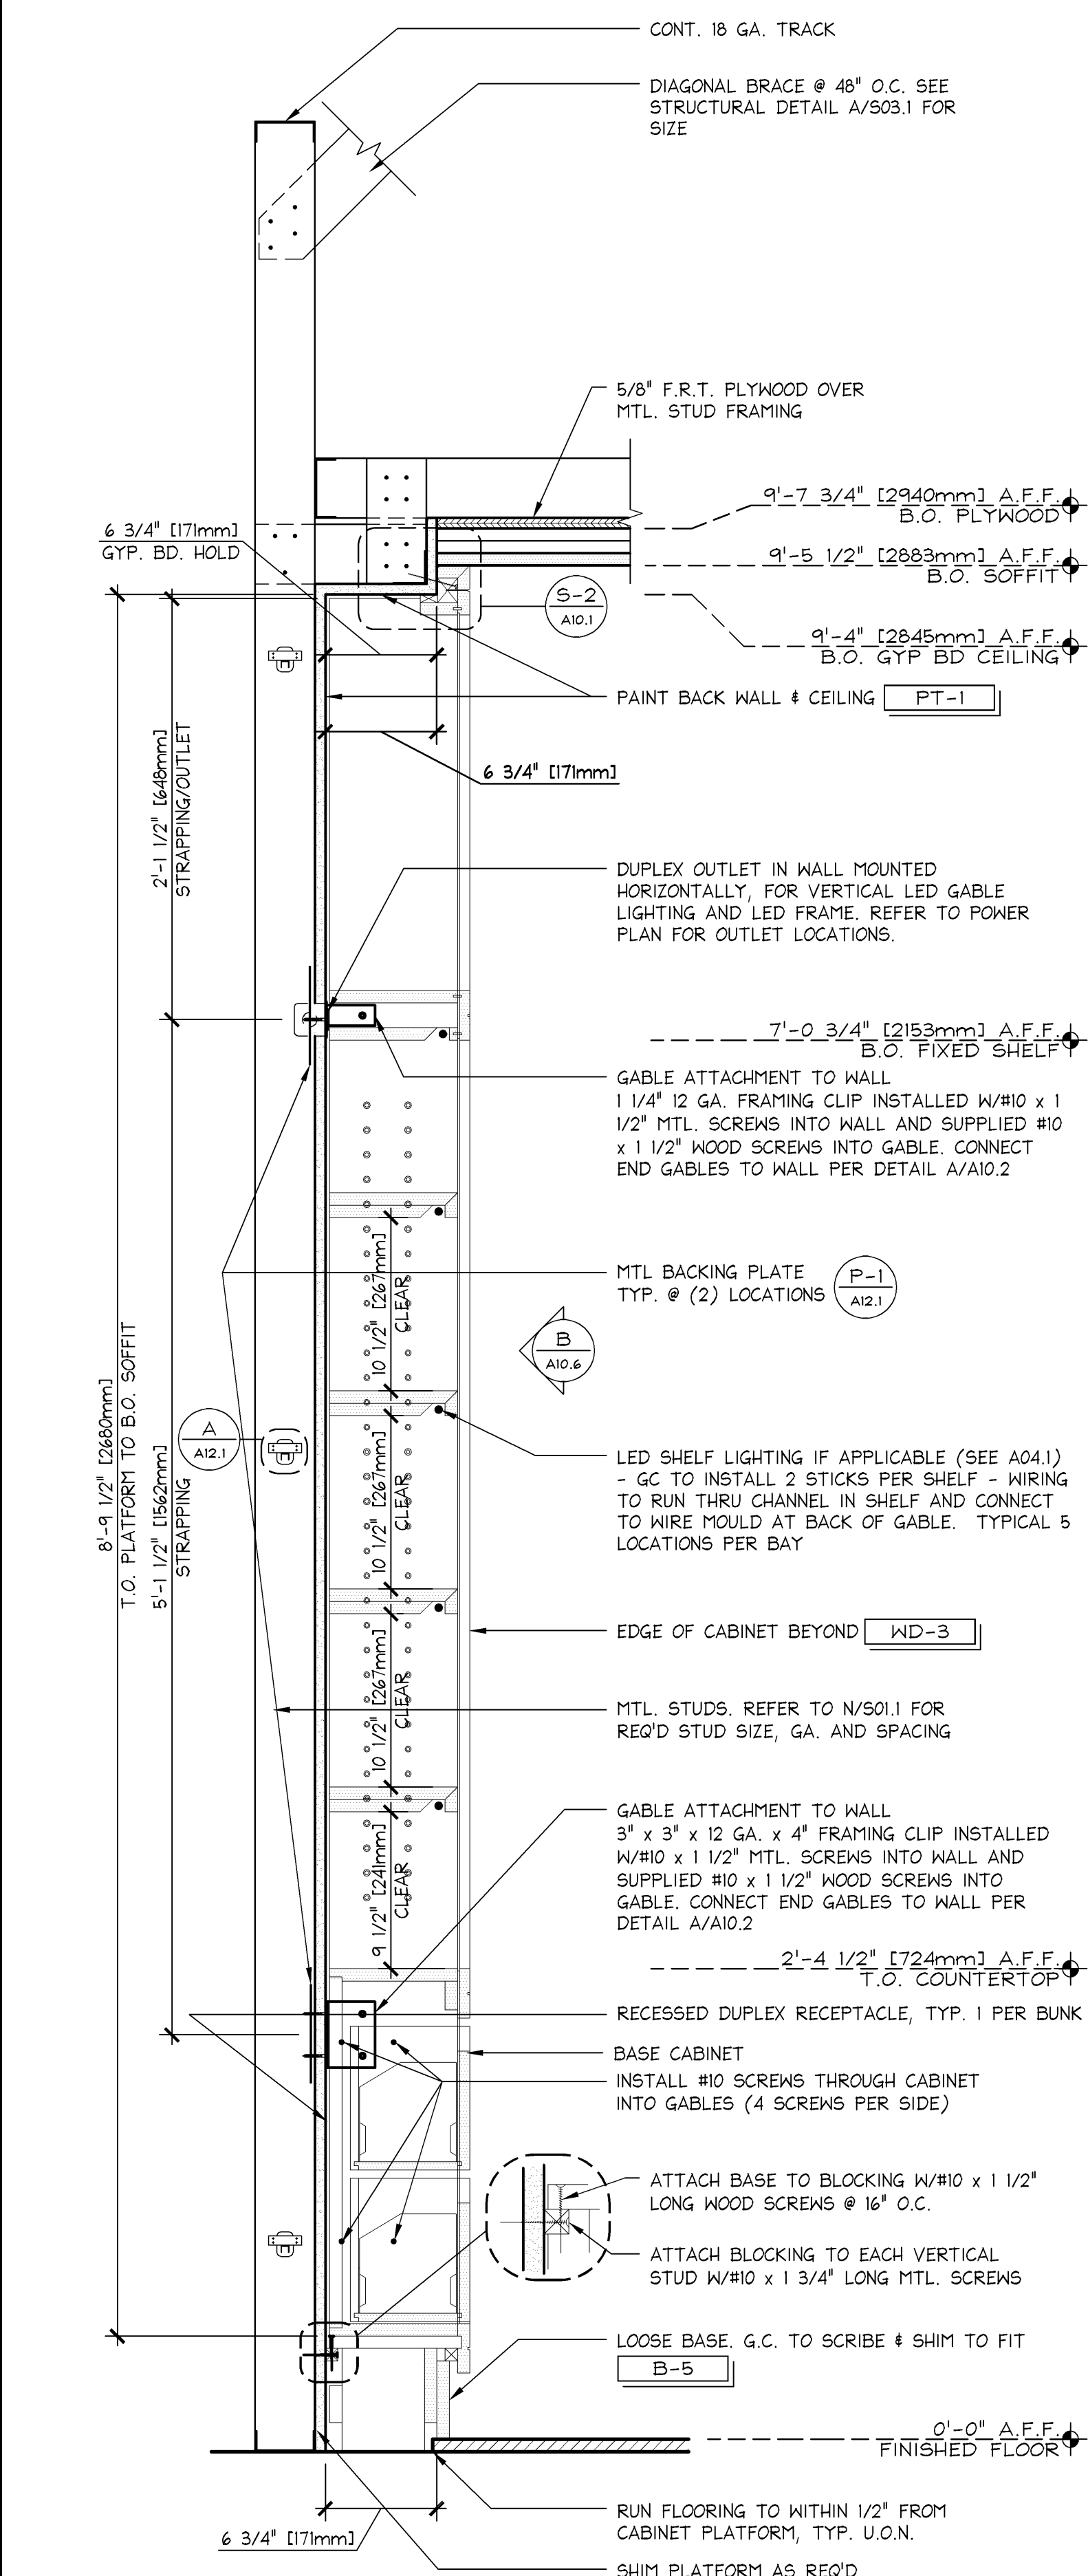


ARCH PASS-THRU SHALLOW UNIT 5 SECTION
1 1/2" = 1'-0"
42D-A106-F00-SECT
K
03.16.12


NOTE: G.C TO PROVIDE IN-WALL
BLOCKING AND DRILL PILOT HOLES
FOR ALL SCREW ATTACHMENTS INTO
MDF PANELS

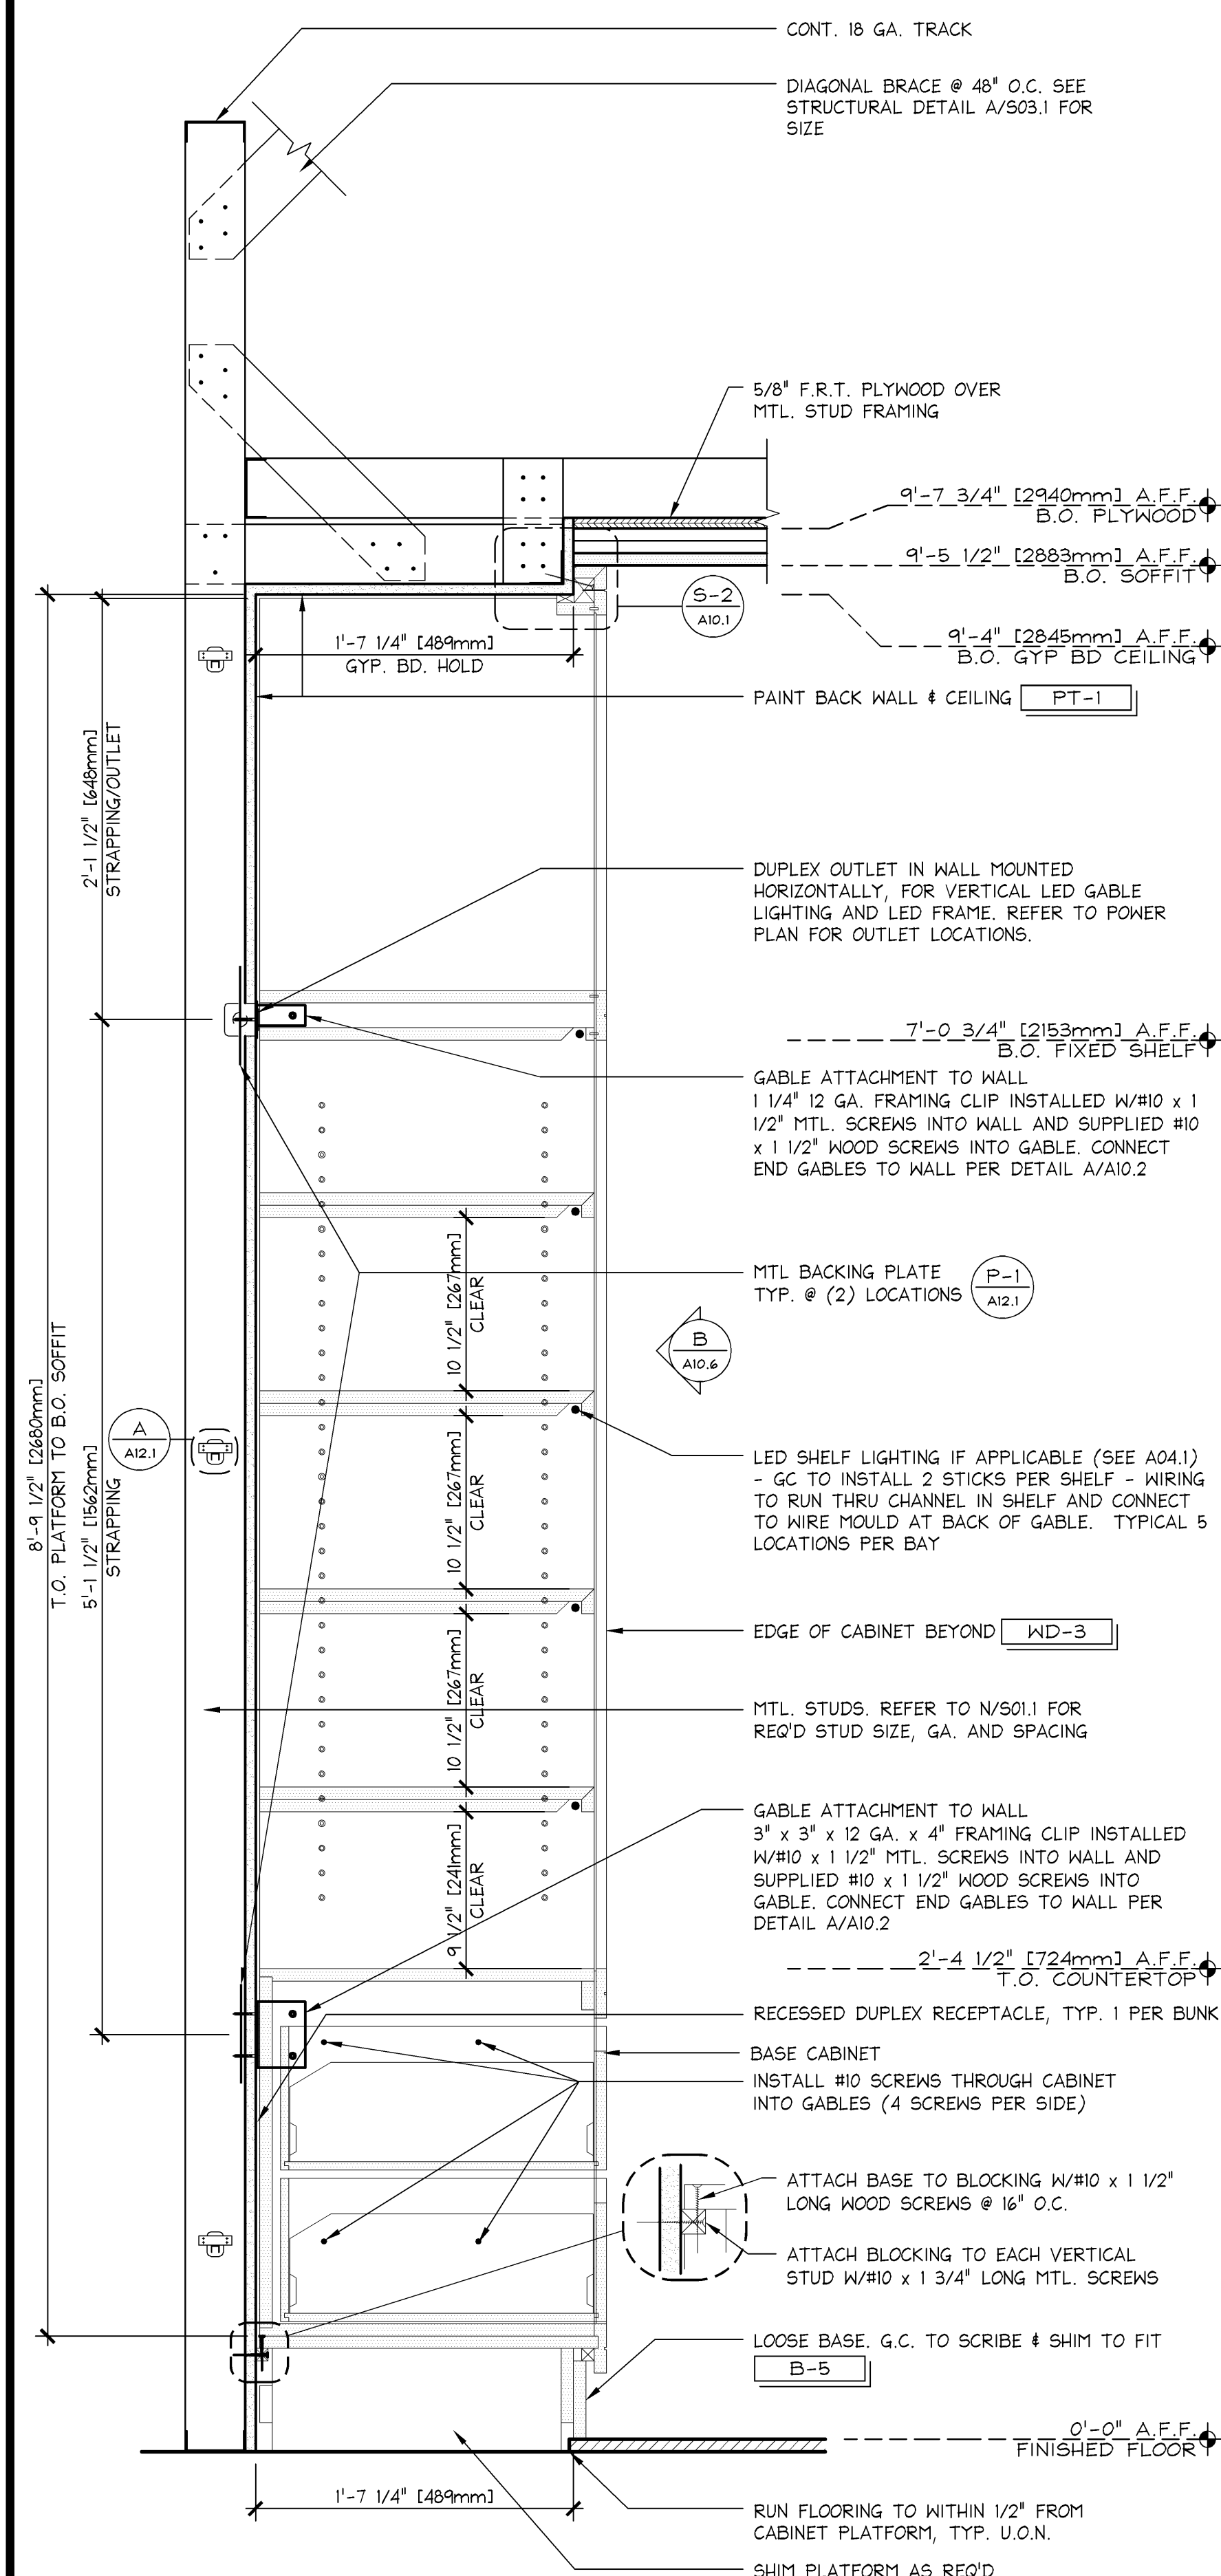


ARCH PASS-THRU UNIT 5 SECTION
1 1/2" = 1'-0"
42D-A106-F00-SECT
F
03.16.12

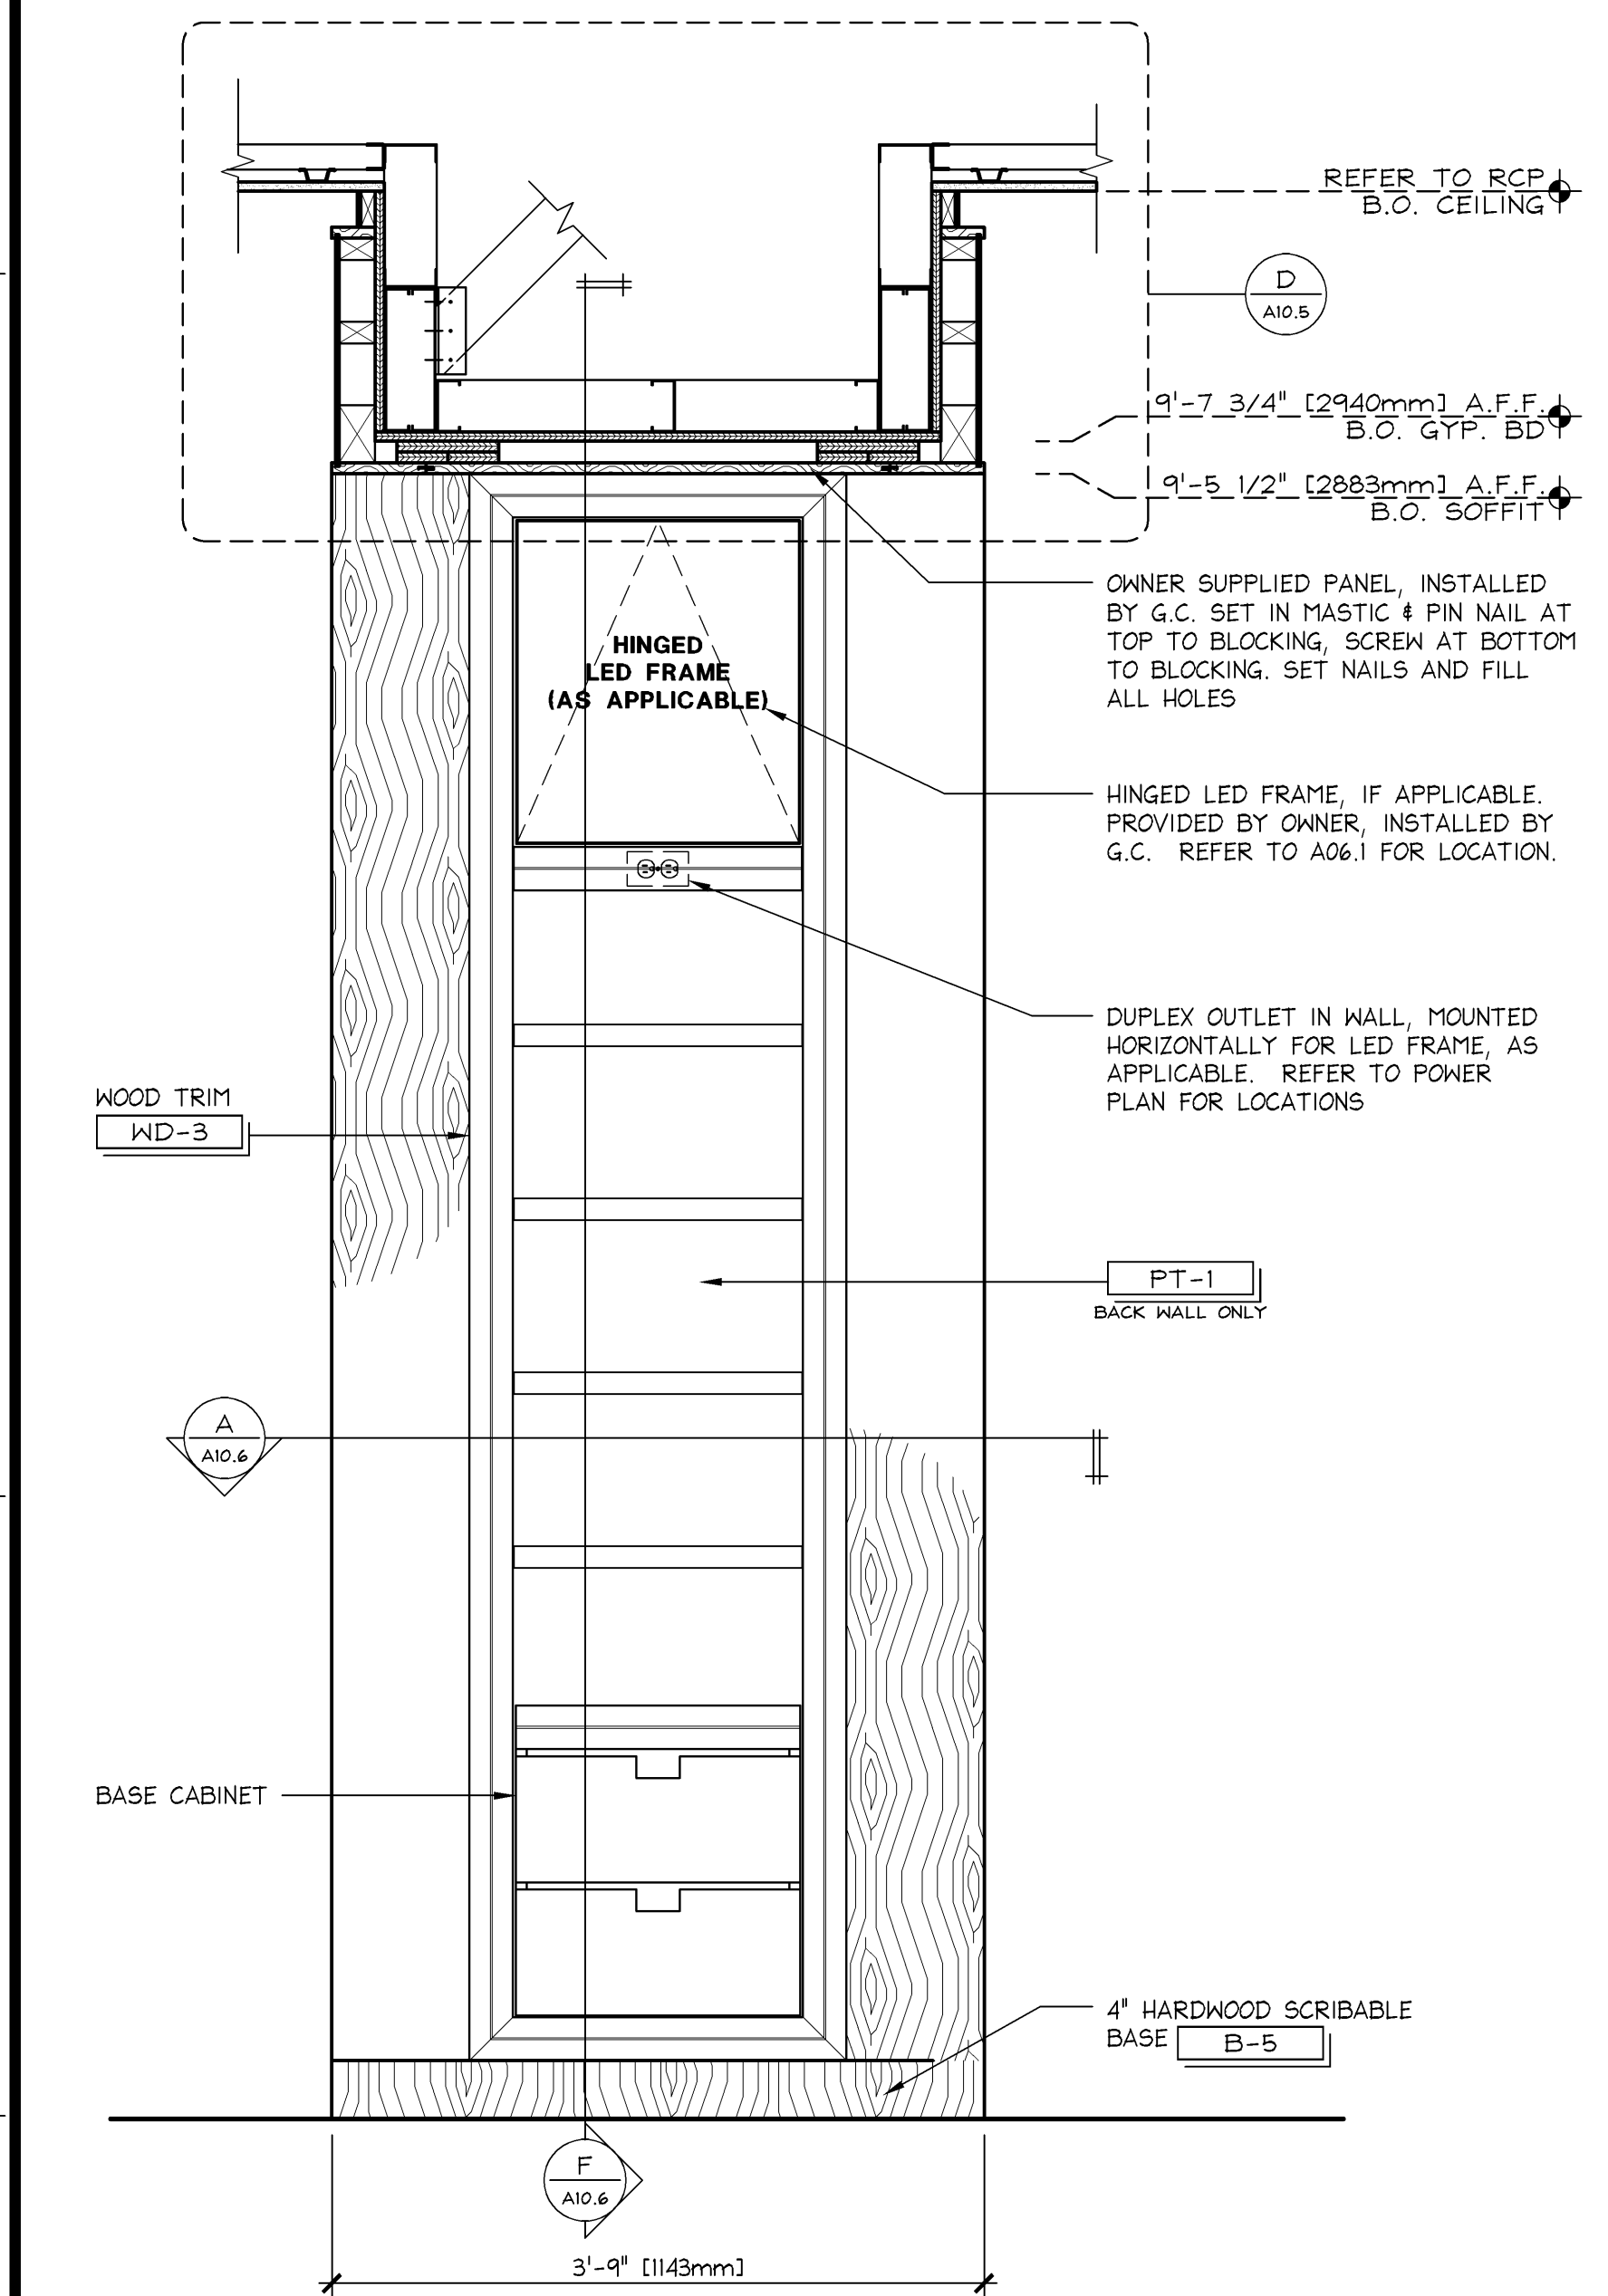

ELEVATION @ "UNIT 5"
ARCHITECTURAL NARROW PASS-THRU
1" = 1'-0"
42D-A106-K01-ELEV
B
06.06.2012

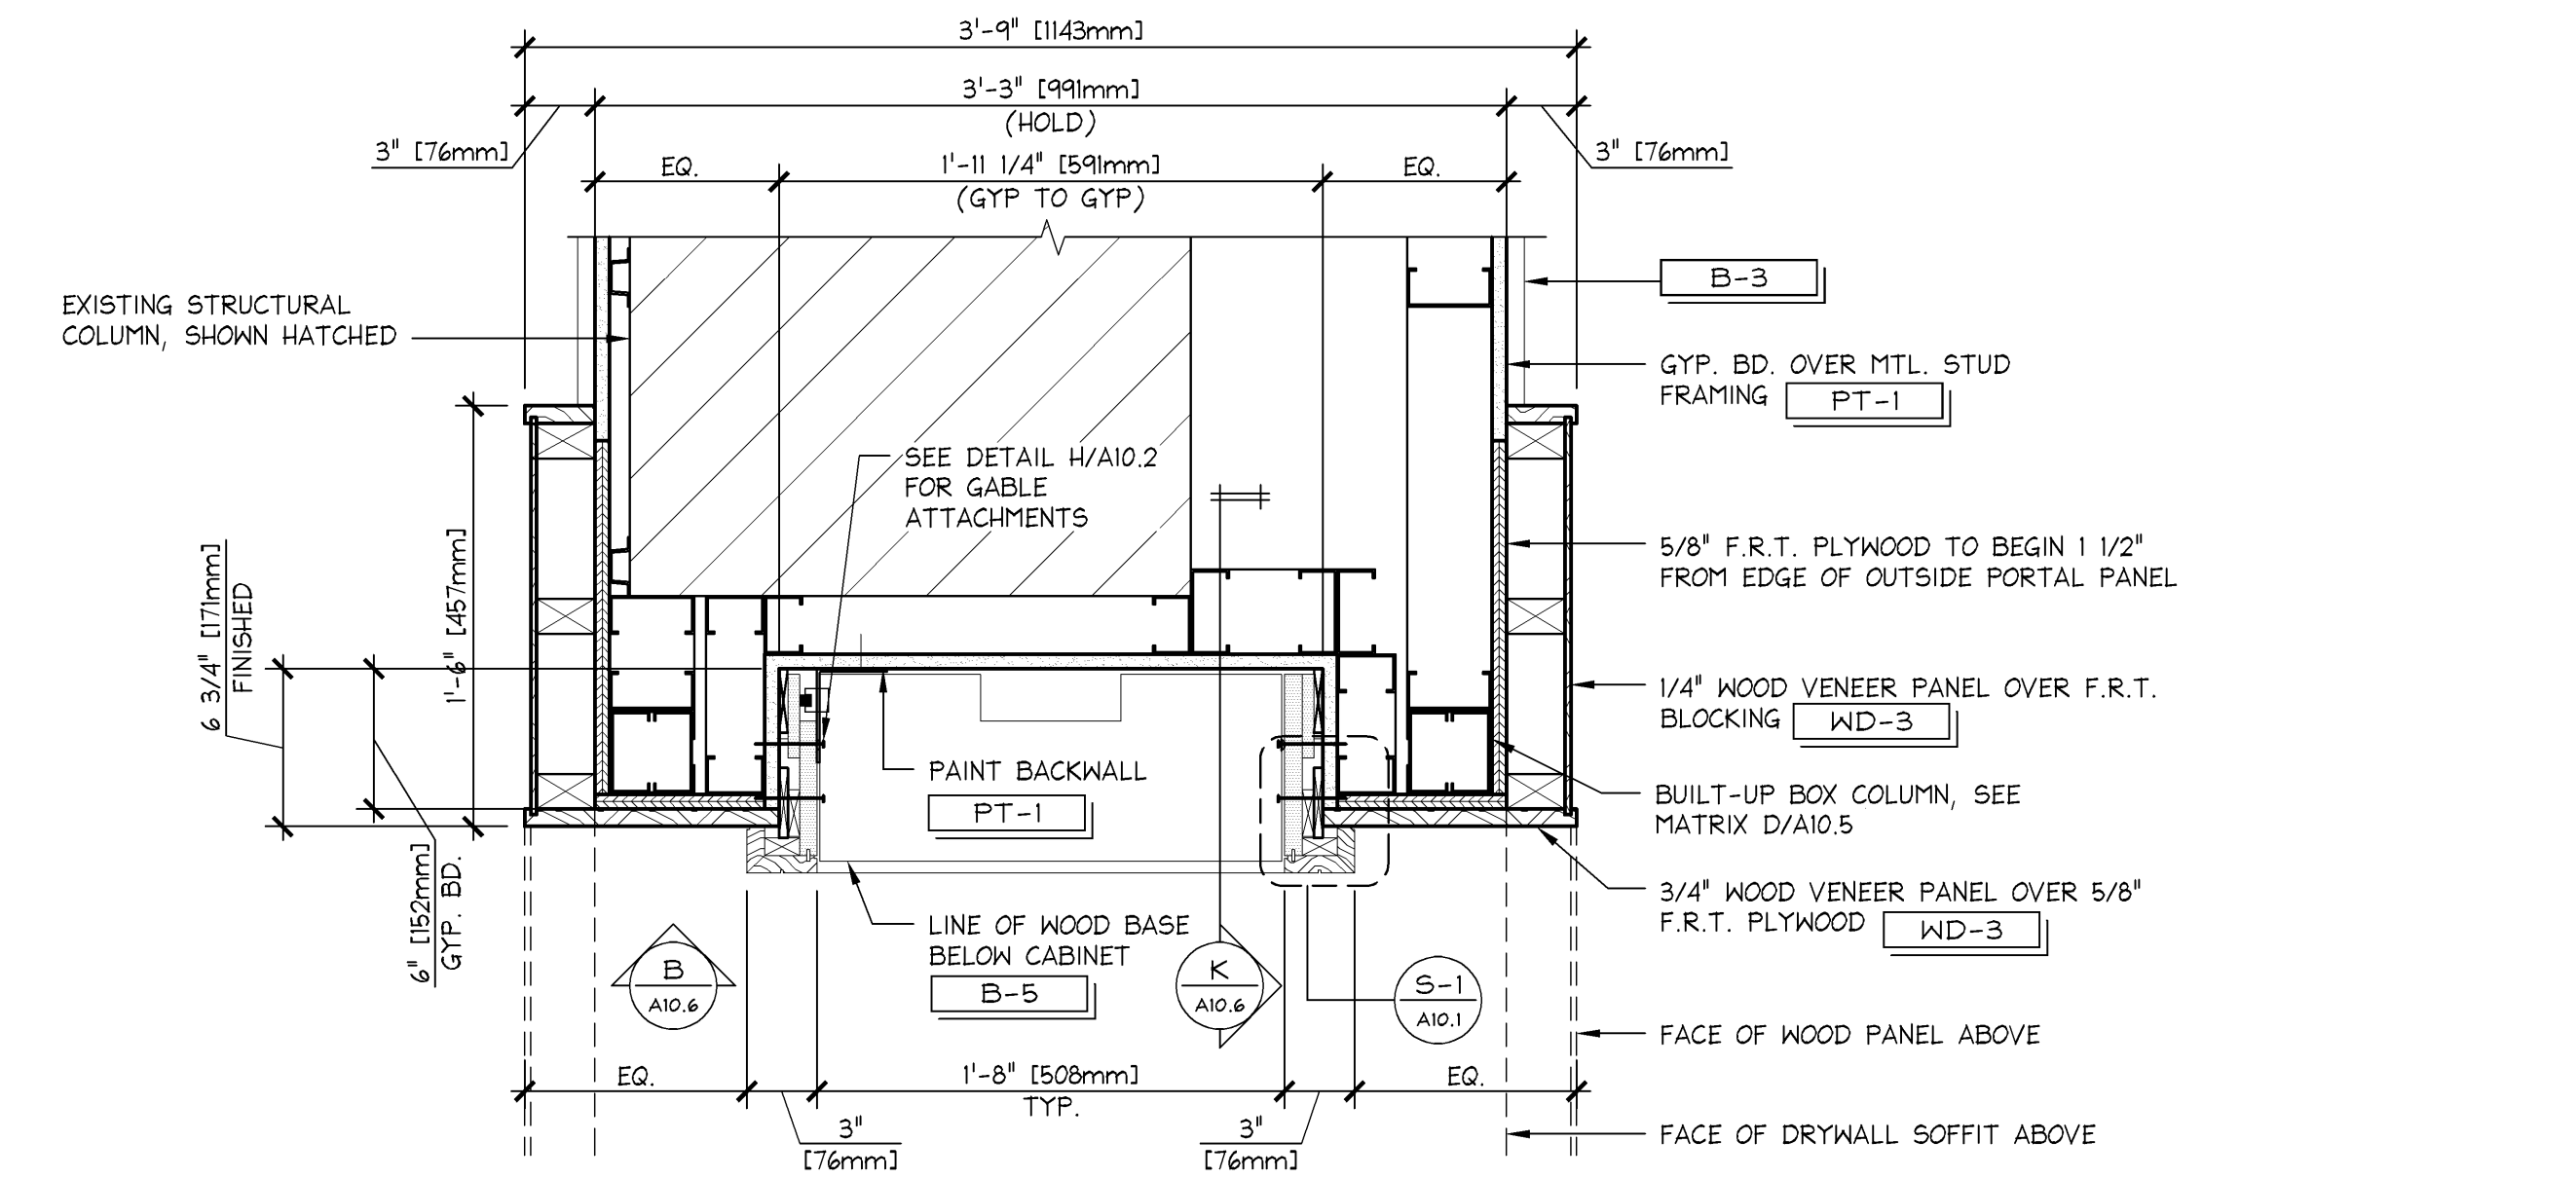

NARROW ARCHITECTURAL PORTAL SHALLOW UNIT 5 PLAN DETAIL
1 1/2" = 1'-0"
42D-A106-J01-DETL
J
03.16.12

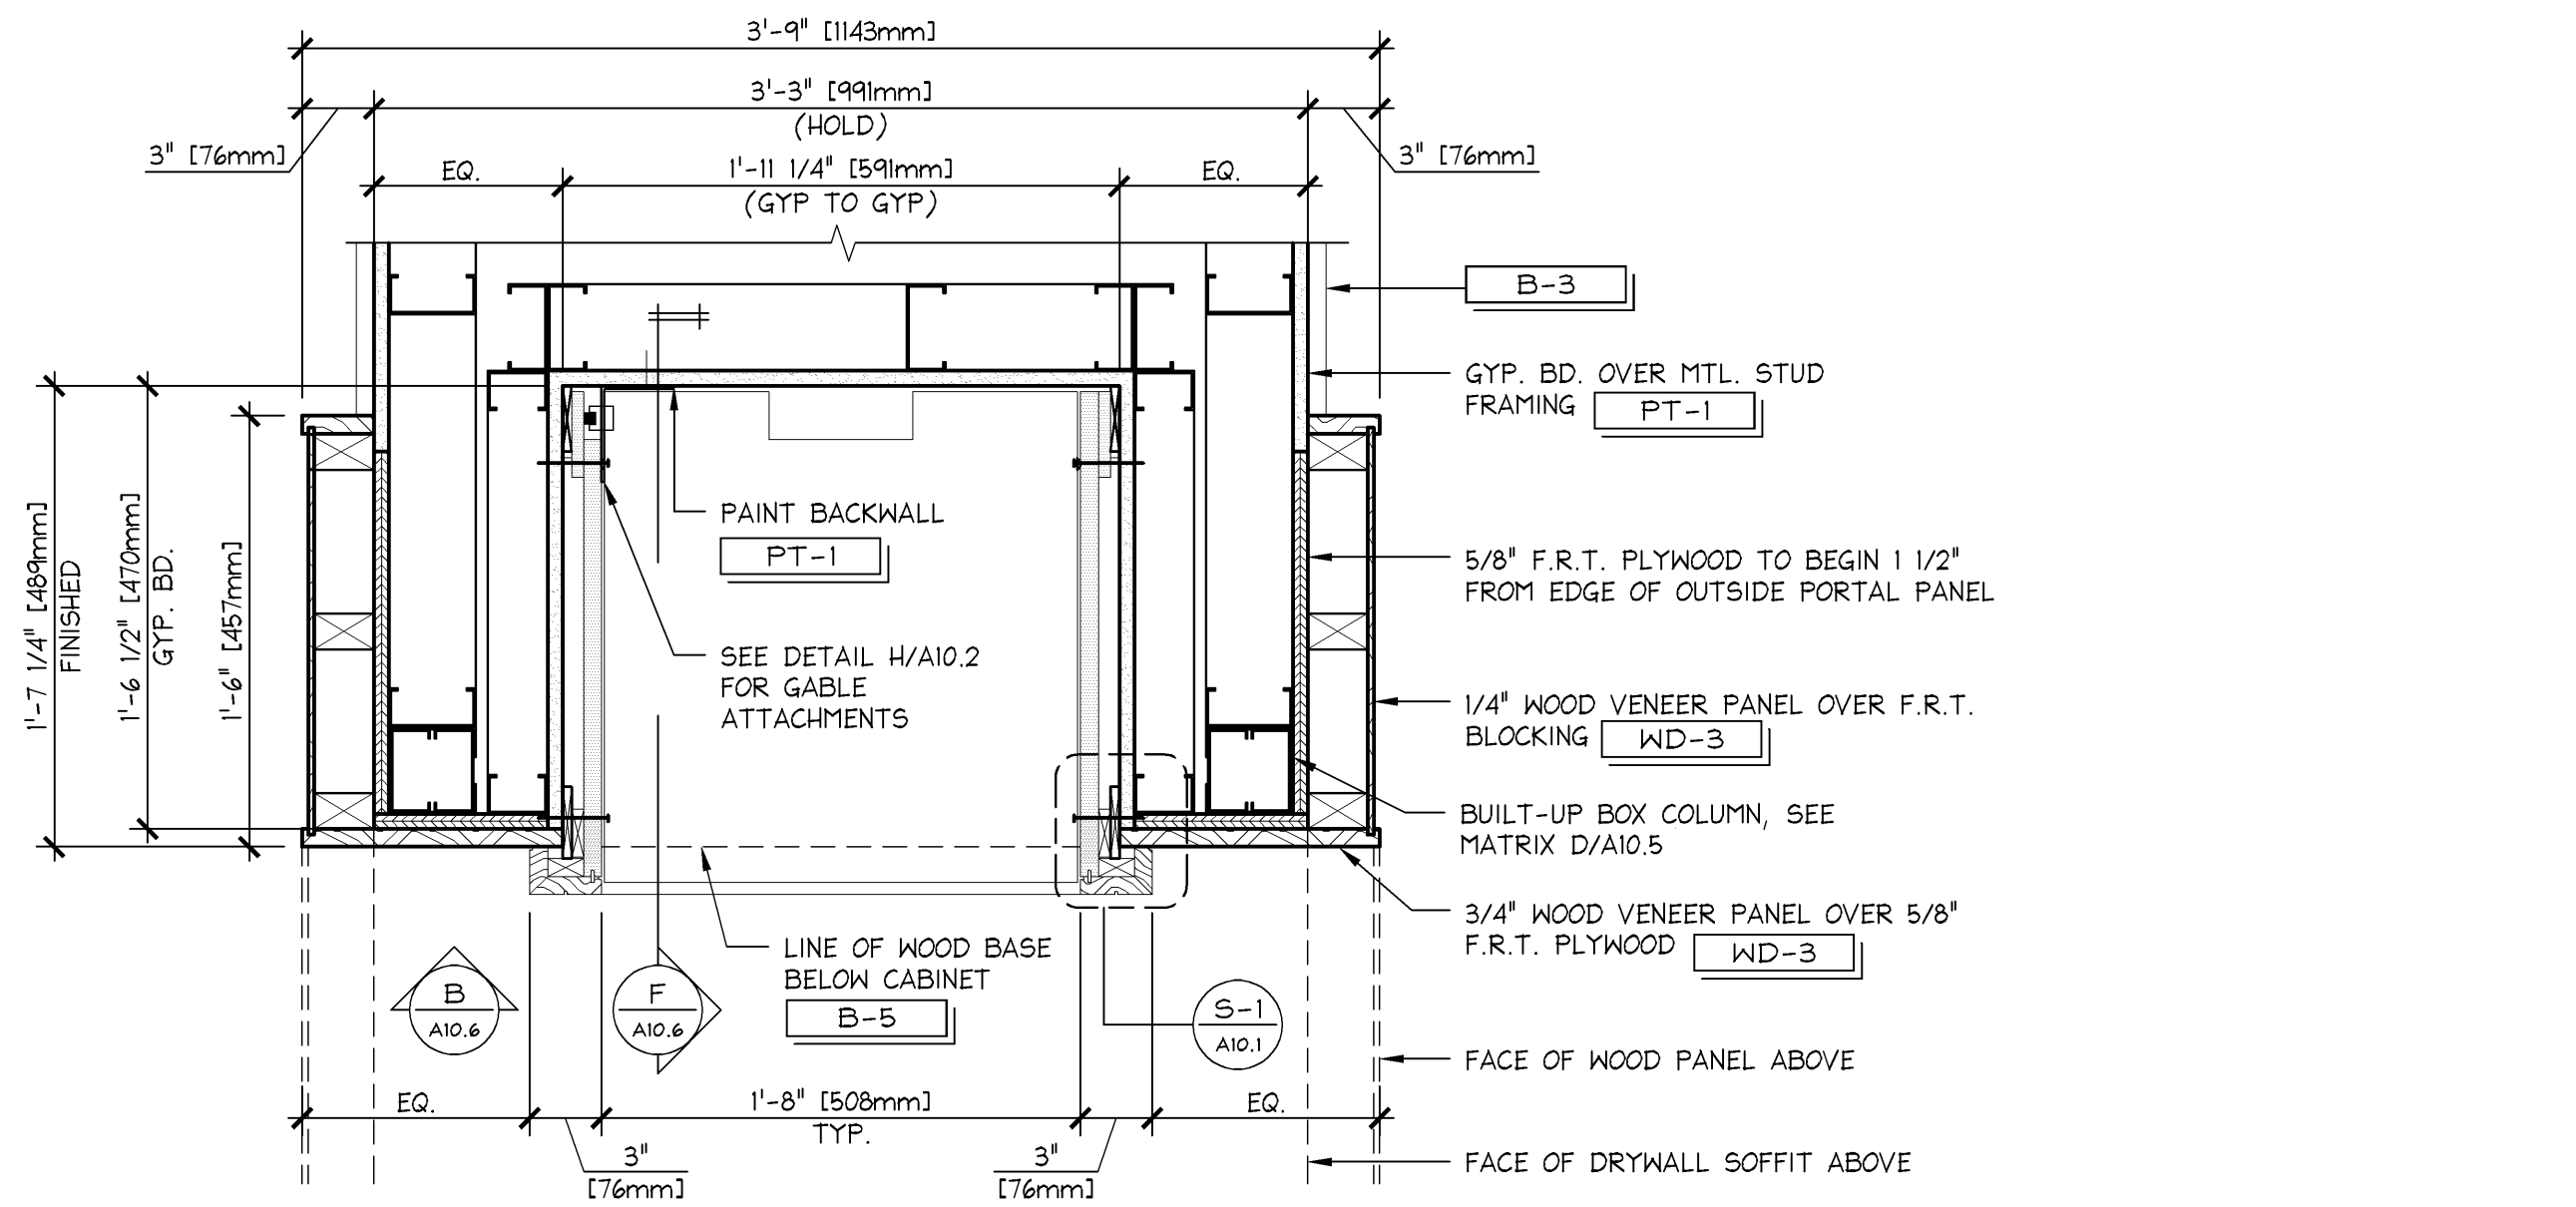

NARROW ARCHITECTURAL PORTAL UNIT 5 PLAN DETAIL
1 1/2" = 1'-0"
42D-A106-J01-DETL
A
03.16.12