

Limited brands

LIMITED STORE PLANNING, INC.
d/b/a STORE DESIGN & CONSTRUCTION
Three Limited Parkway • Columbus, Ohio 43230
Telephone: 614.915.7000 • Fax: 614.915.7349

[illegible]

PROJECT INFORMATION:

24200161

BATH & BODY WORKS

THE GALLERIA II

SPACE NO. B3680

1080 WESTHEIMER RD.

HOUSTON, TX 77065

SCOPE:

DESIGN TYPE:

LSUDAC PROJECT #:

FULL REMODEL

EASTON—G

00061216

PACKAGE:

GENERATION:

LA/E PROJECT #:

PKG 1+

1415sq

130840

REVISIONS:

REQUIRED BY:	DATE:
--------------	-------

ELITE CONSTRUCTION GROUP
LAKE JACKSON, TX
PHONE: 979-285-0712
NOTE: THESE PRINTS HAVE BEEN
REDUCED BY 50 PERCENT. SCALE
WILL BE 50 PERCENT OF WHAT IS
NOTED ON PLANS

DATE ISSUED: 3/7/14
DESIGNED BY: GDK
DRAWN BY: RLA
CHECKED BY: GDK

WALL FRAMING AT NON-SALES SHELVING

DRAWING NUMBER:
S03.2

D

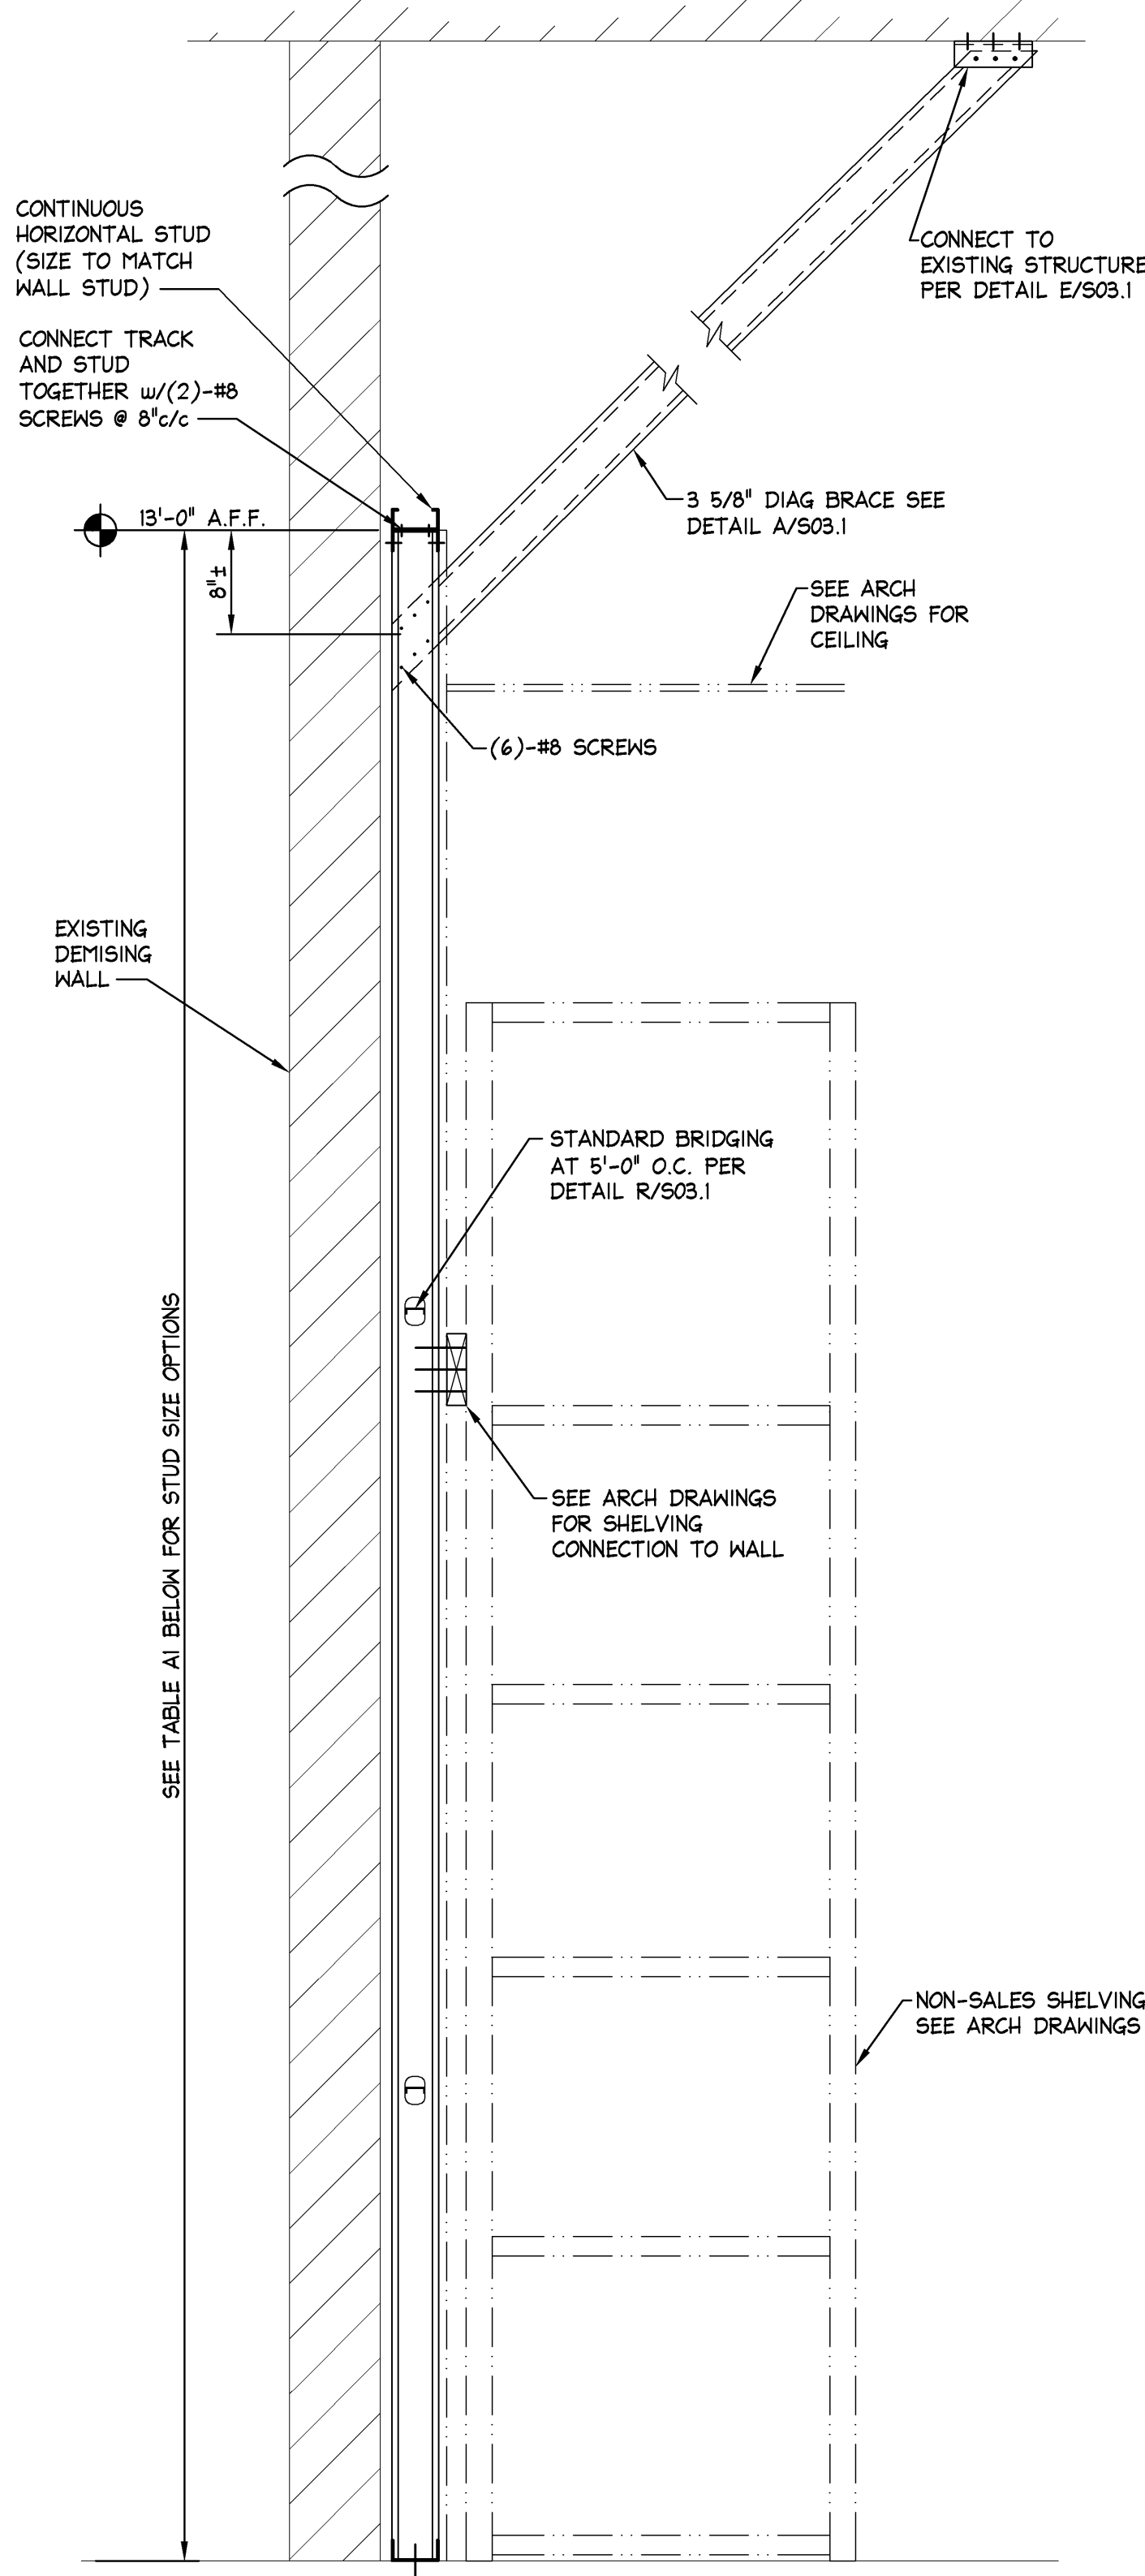


TABLE A1
STUD SIZE MATRIX FOR PARTITIONS THAT LATERALLY
SUPPORT FLOOR MOUNTED STOCKROOM SHELVING

SEISMIC DESIGN CATEGORIES A, B & C					
STUD DESIGNATION	STUD DEPTH	FLANGE WIDTH	STUD GAUGE	STUD SPACING	MAXIMUM WALL HEIGHT
3625162-33	3 5/8"	1 5/8"	20	16"	13'-0"

NOTES:
REFER TO NOTES ON N/SOI.1

1 PARTIAL HEIGHT STUD WITH DIAGONAL BRACING

P

N

1"=1'-0"

A