

Limited brands

LIMITED STORE PLANNING, INC.
d/b/a STORE DESIGN & CONSTRUCTION
Three Limited Parkway • Columbus, Ohio 43230
Telephone: 614.415.7000 • Fax: 614.415.7349

[illegible]

96

PROJECT INFORMATION:

02422

BATH & BODY WORKS

MEMORIAL CITY MALL

303 MEMORIAL CITY WAY

SUITE 733

HOUSTON, TX 77024

SCOPE:

DESIGN TYPE:

LSDC PROJECT #:

RELO DWN / NEW

EASTON-G

60685

PACKAGE:

GENERATION:

A/E PROJECT #:


REVISIONS:


REVISIONS	REVISIONS	DATE
1	REQUIRED BY:	
	STOREFRONT REVISION - REV 1	6/10/2014

ELITE CONSTRUCTION GROUP
LAKE JACKSON, TX
PHONE: 979-285-0712
NOTE: THESE PRINTS HAVE BEEN
REDUCED BY 50 PERCENT. SCALE
WILL BE 50 PERCENT OF WHAT IS
NOTED ON PLANS

DATE ISSUED: 04/11/2014
DESIGNED BY: SF
DRAWN BY: TSG
CHECKED BY: TBD

STOREFRONT GINGHAM DETAIL

  DRAWING NUMBER:
A08.2

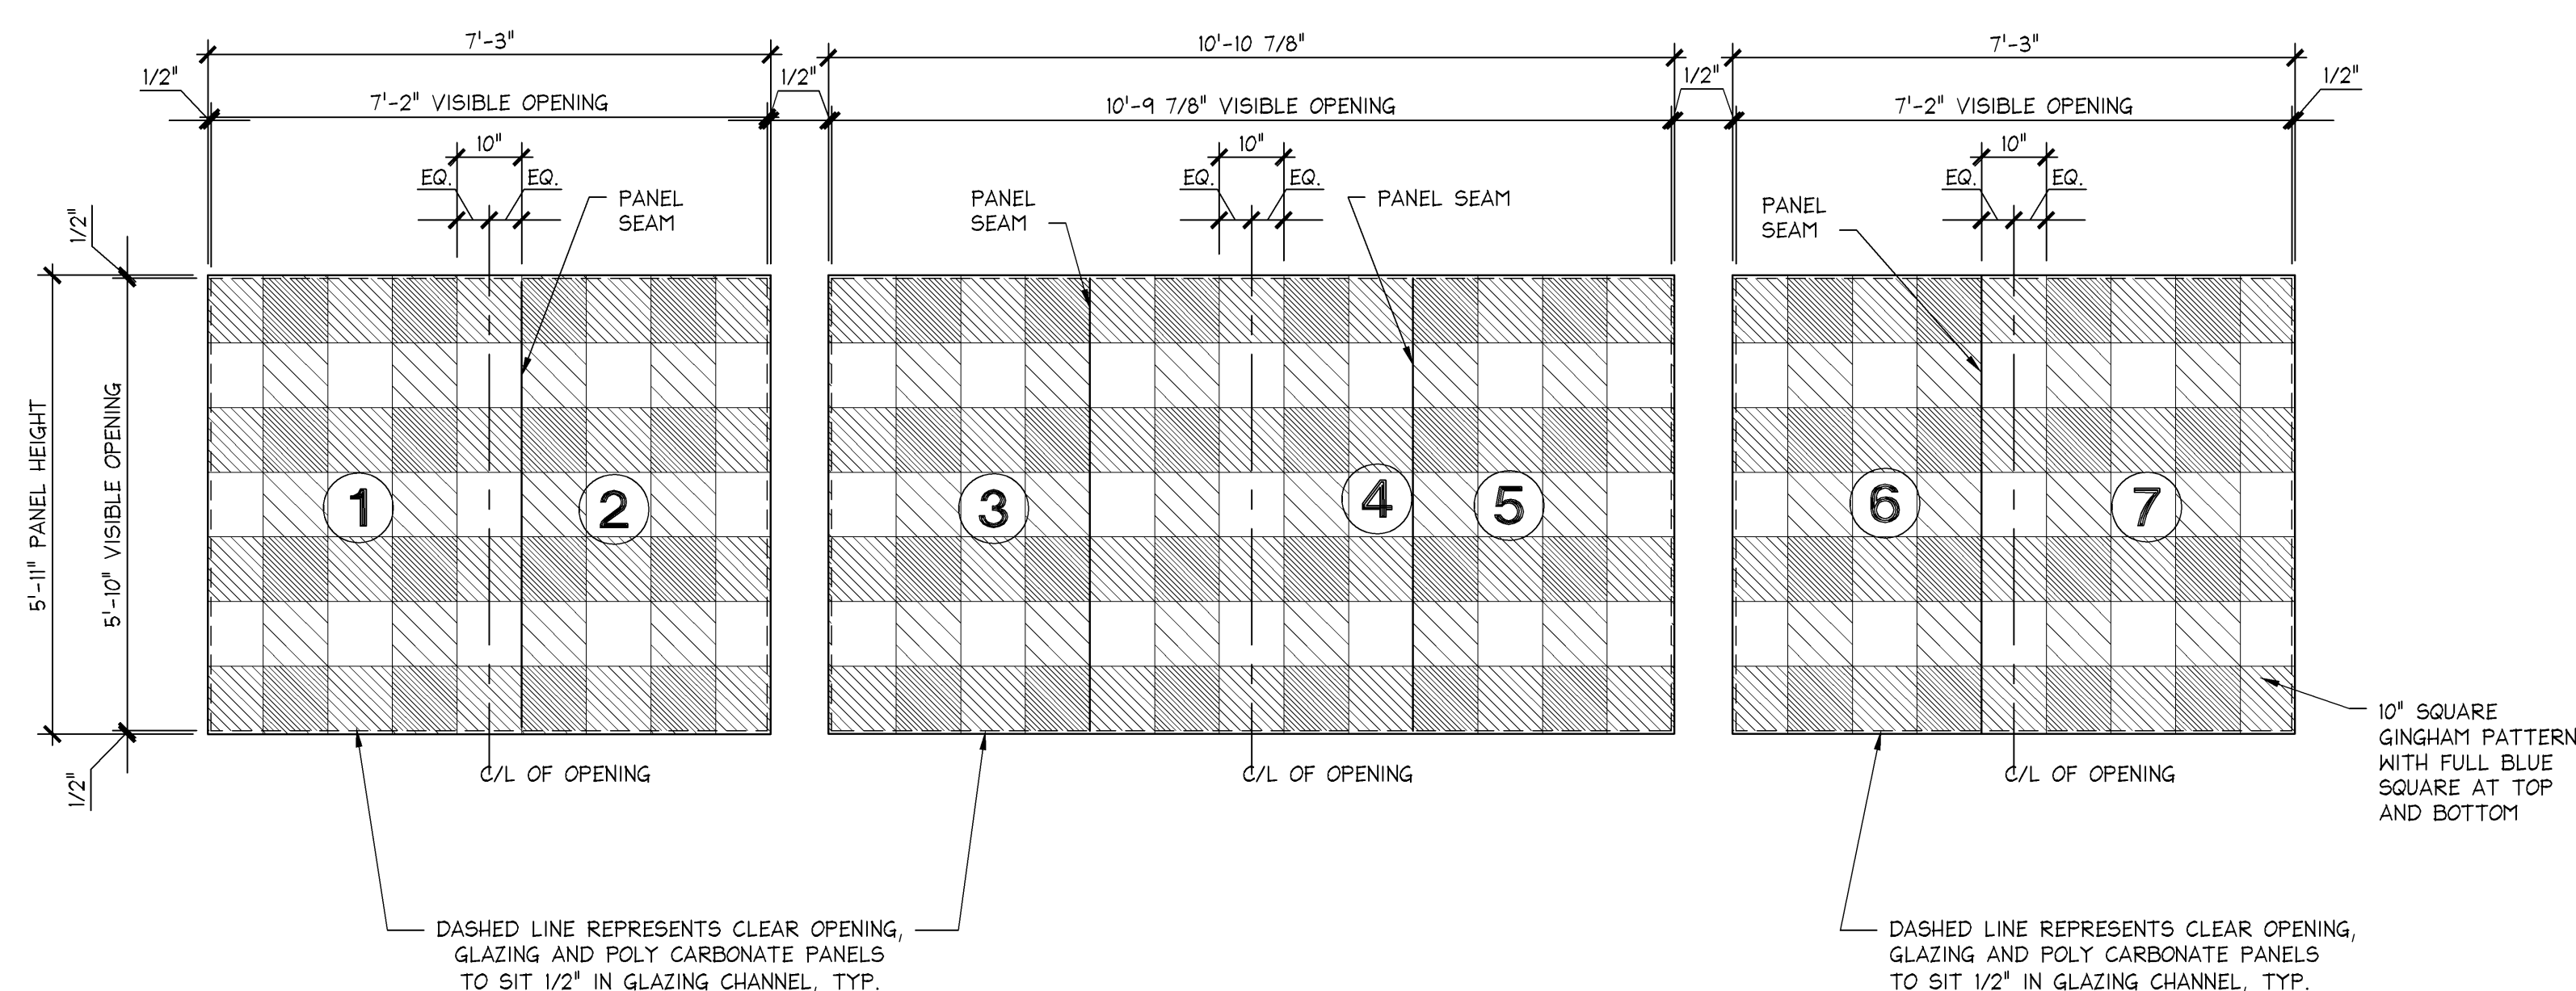

GINGHAM PANEL LAYOUT

1/2" = 1'-0"	E 10/24/13
42E-A081-A08-ELEV	