

CANOPY ATTACHMENT DETAIL



3"=1'-0"
42SS022M0SECT

CANOPY SECTION

1 1/2"=1'-0"
42SS022H0SECT

TYPICAL TUBE TO TUBE CONNECTION

N.T.S.
42SS022D0DET

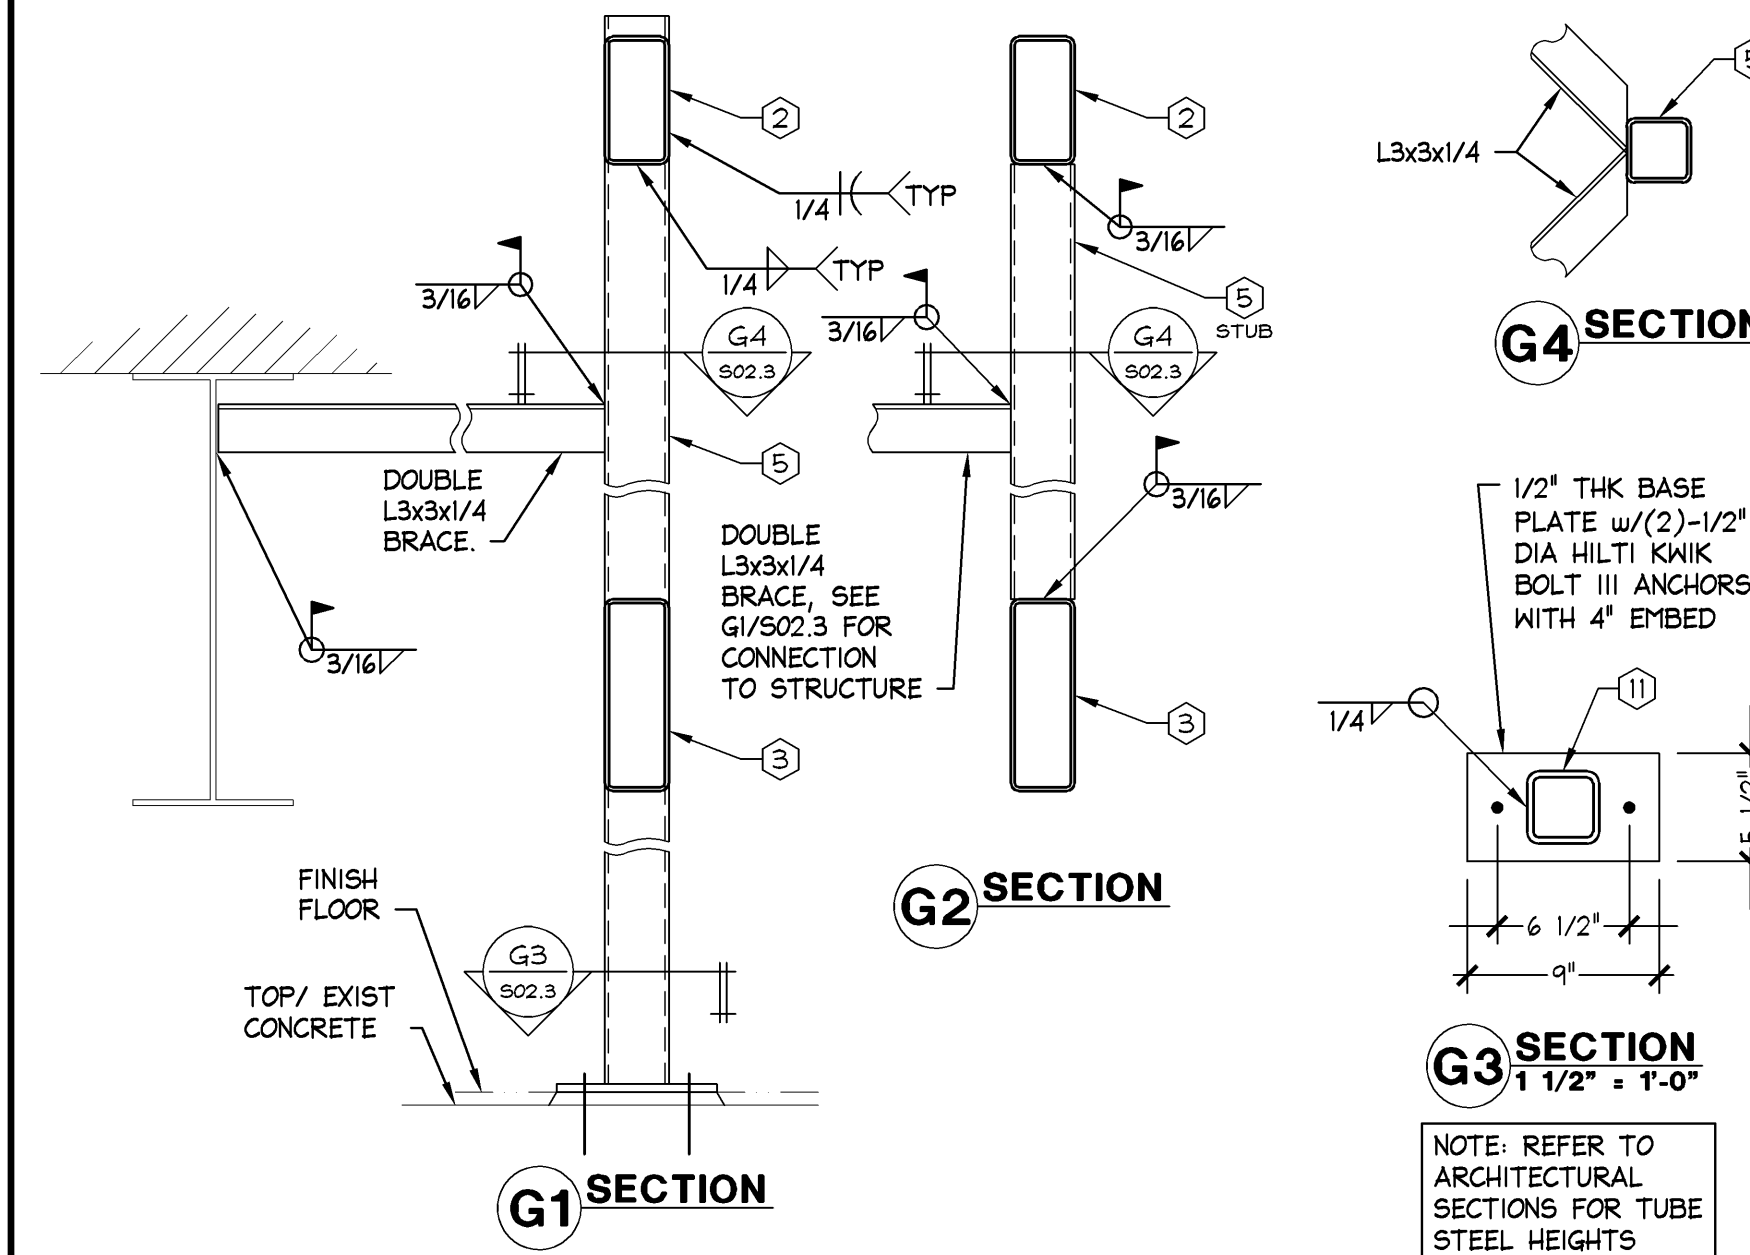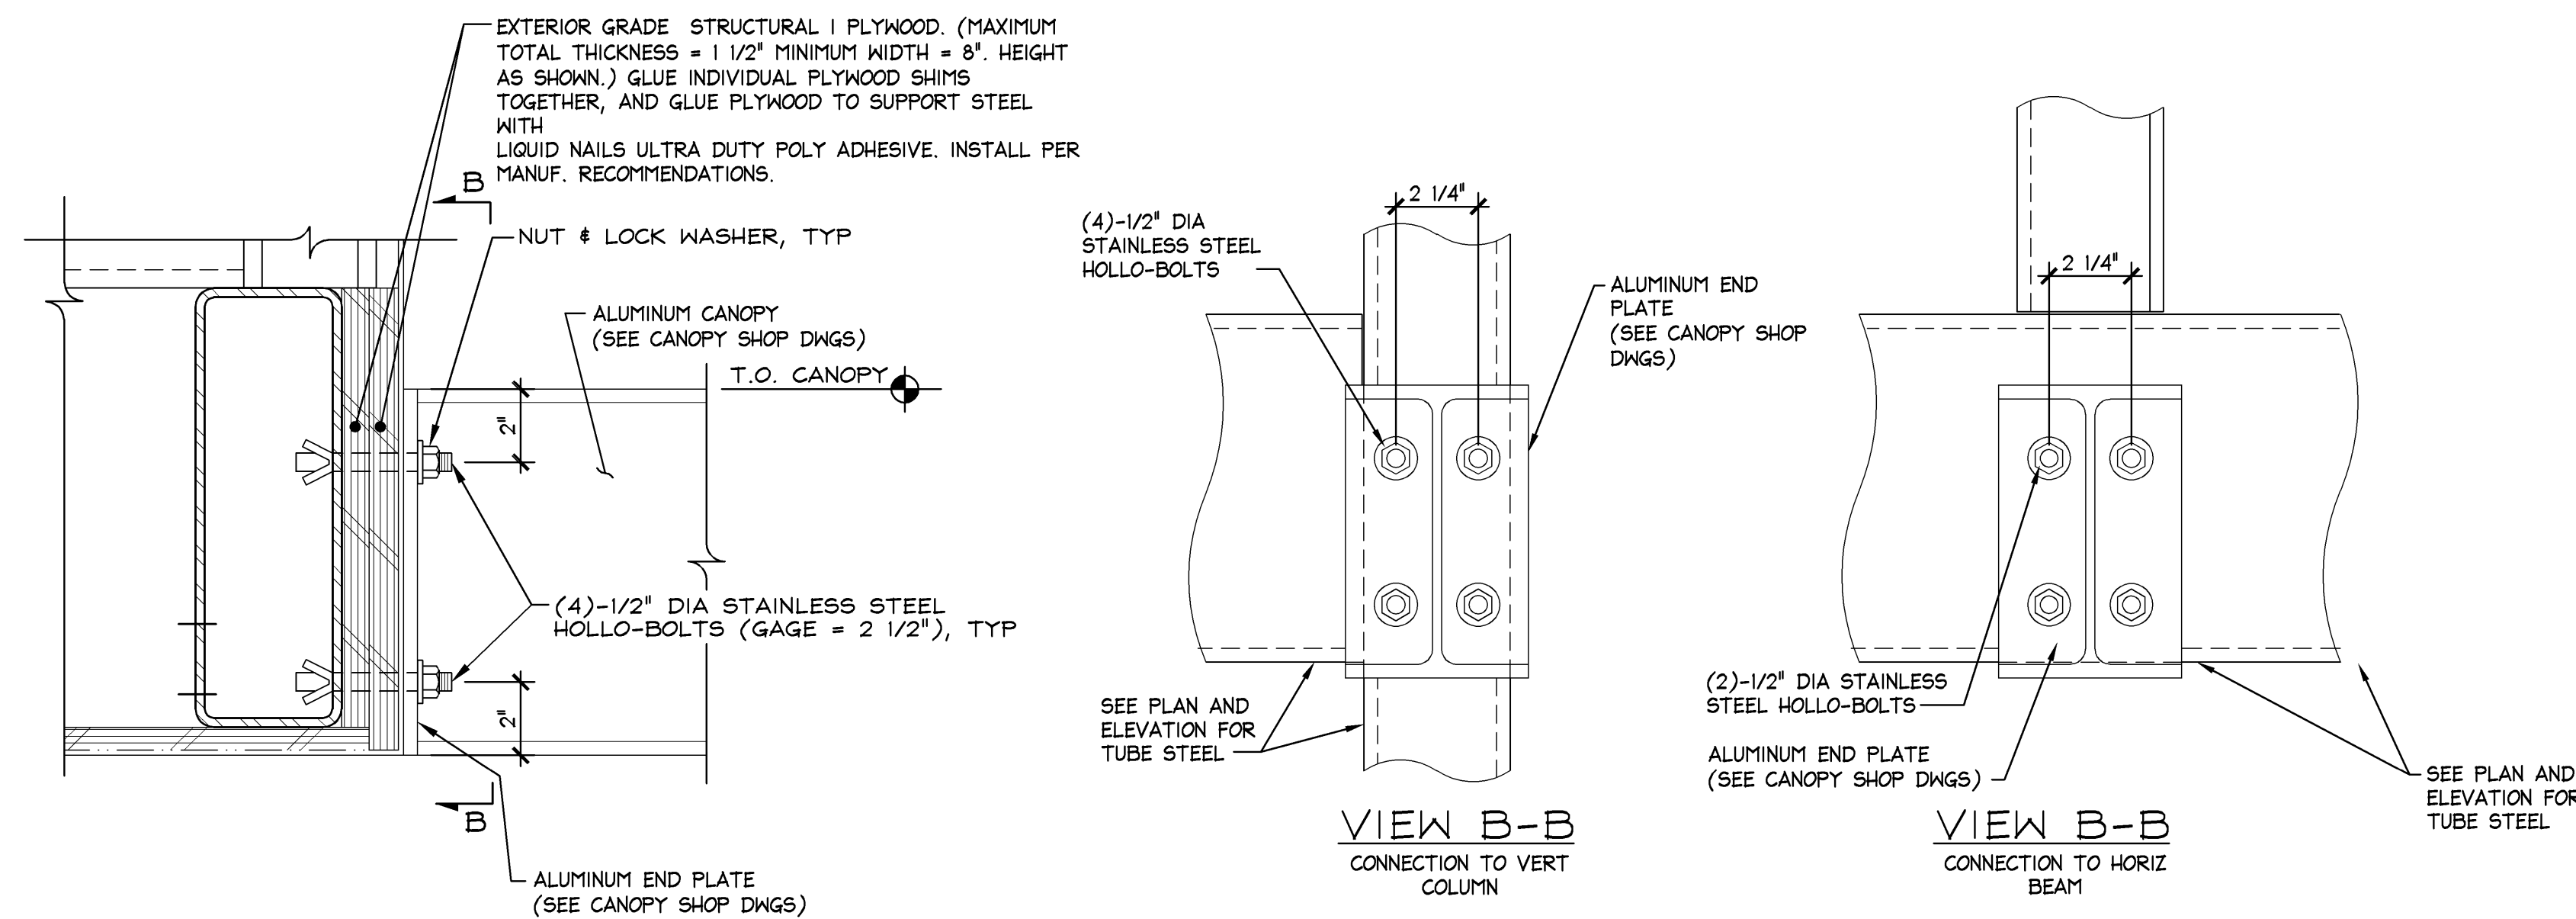

CANOPY ATTACHMENT DETAIL


3"=1'-0"
42SS022LOSECT

NOT USED

G	DETAIL
---	--------

DETAIL

	C
--	---

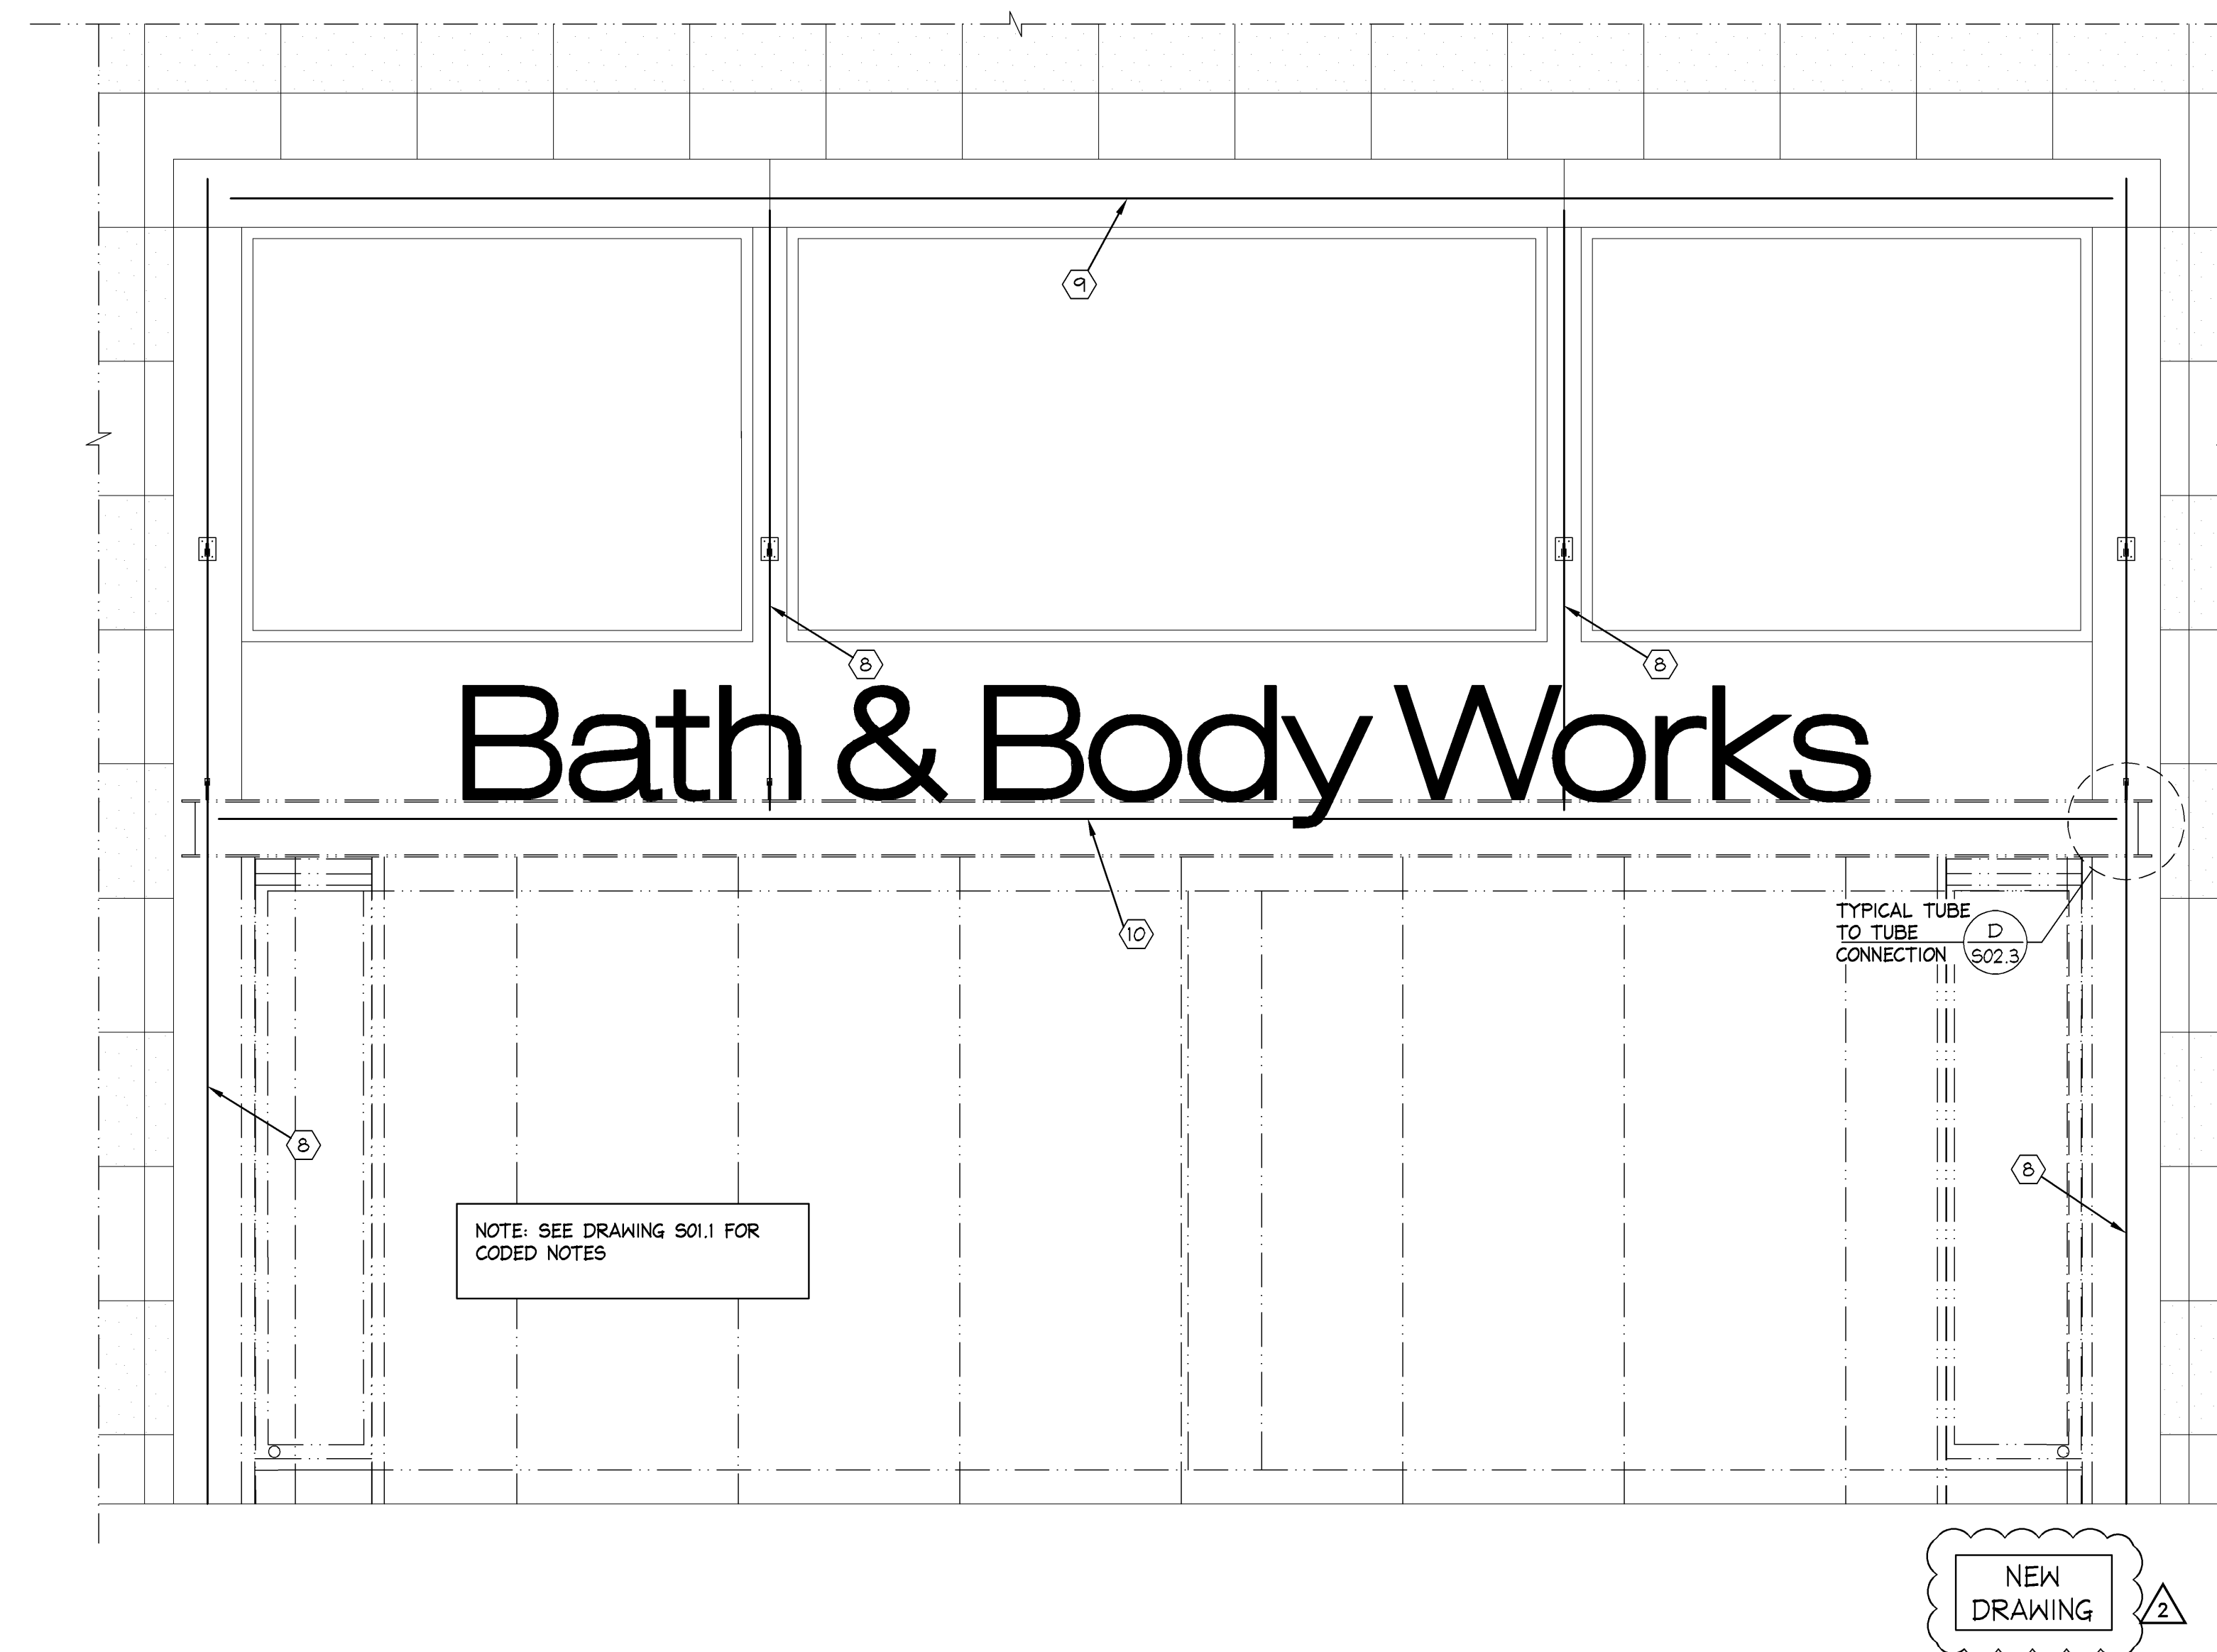

NOT USED

N	NOT USED
---	----------

STOREFRONT FRAMING ELEVATION

1/2"=1'-0"

MOODY•NOLAN
responsive architecture

300 Spruce Street Phone: (614) 461-4664
Suite 300 Fax: (614) 280-8881
Columbus, Ohio 43215
www.moodynolan.com

PAUL J FORD AND COMPANY
250 EAST BROAD STREET
SUITE 600
COLUMBUS, OHIO 43215
614-221-6679
A26613-0012

CORPORATE REGISTRATION
No. F-002728

Limited brands

LIMITED STORE PLANNING, INC.
d/b/a STORE DESIGN & CONSTRUCTION
Three Limited Parkway • Columbus, Ohio 43230
Telephone: 614.415.7000 • Fax: 614.415.7349

[illegible]

PROJECT INFORMATION: 024200396

BATH & BODY WORKS
MEMORIAL CITY MALL

303 MEMORIAL CITY WAY
SUITE 733
HOUSTON, TX 77024

SCOPE:	RELO DOWN / NEW	PACKAGE:	1
DESIGN TYPE:	EASTON-G	GENERATION:	141Sa
LSI&C PROJECT #:	60685	A/E PROJECT #:	13643

REVISIONS:		
	REQUIRED BY:	DATE
1	STOREFRONT REVISION - REV 1	6/10/2014
2	REVISION 2 - L.L. / PERMIT COMMENTS	6/27/2014

ELITE CONSTRUCTION GROUP
LAKE JACKSON, TX
PHONE: 979-285-0712
NOTE: THESE PRINTS HAVE BEEN
REDUCED BY 50 PERCENT. SCALE
WILL BE 50 PERCENT OF WHAT IS
NOTED ON PLANS

DATE ISSUED: 04/11/2014
DESIGNED BY: SLH
DRAWN BY: SMA
CHECKED BY: GDK

STOREFRONT SECTIONS & DETAILS

DRAWING NUMBER:

S02.3