



ENLARGED PLAN STOREFRONT / LIGHTBOX

1 1/2" = 1'-0"
42D-A086-L02-DET1
07.22.04

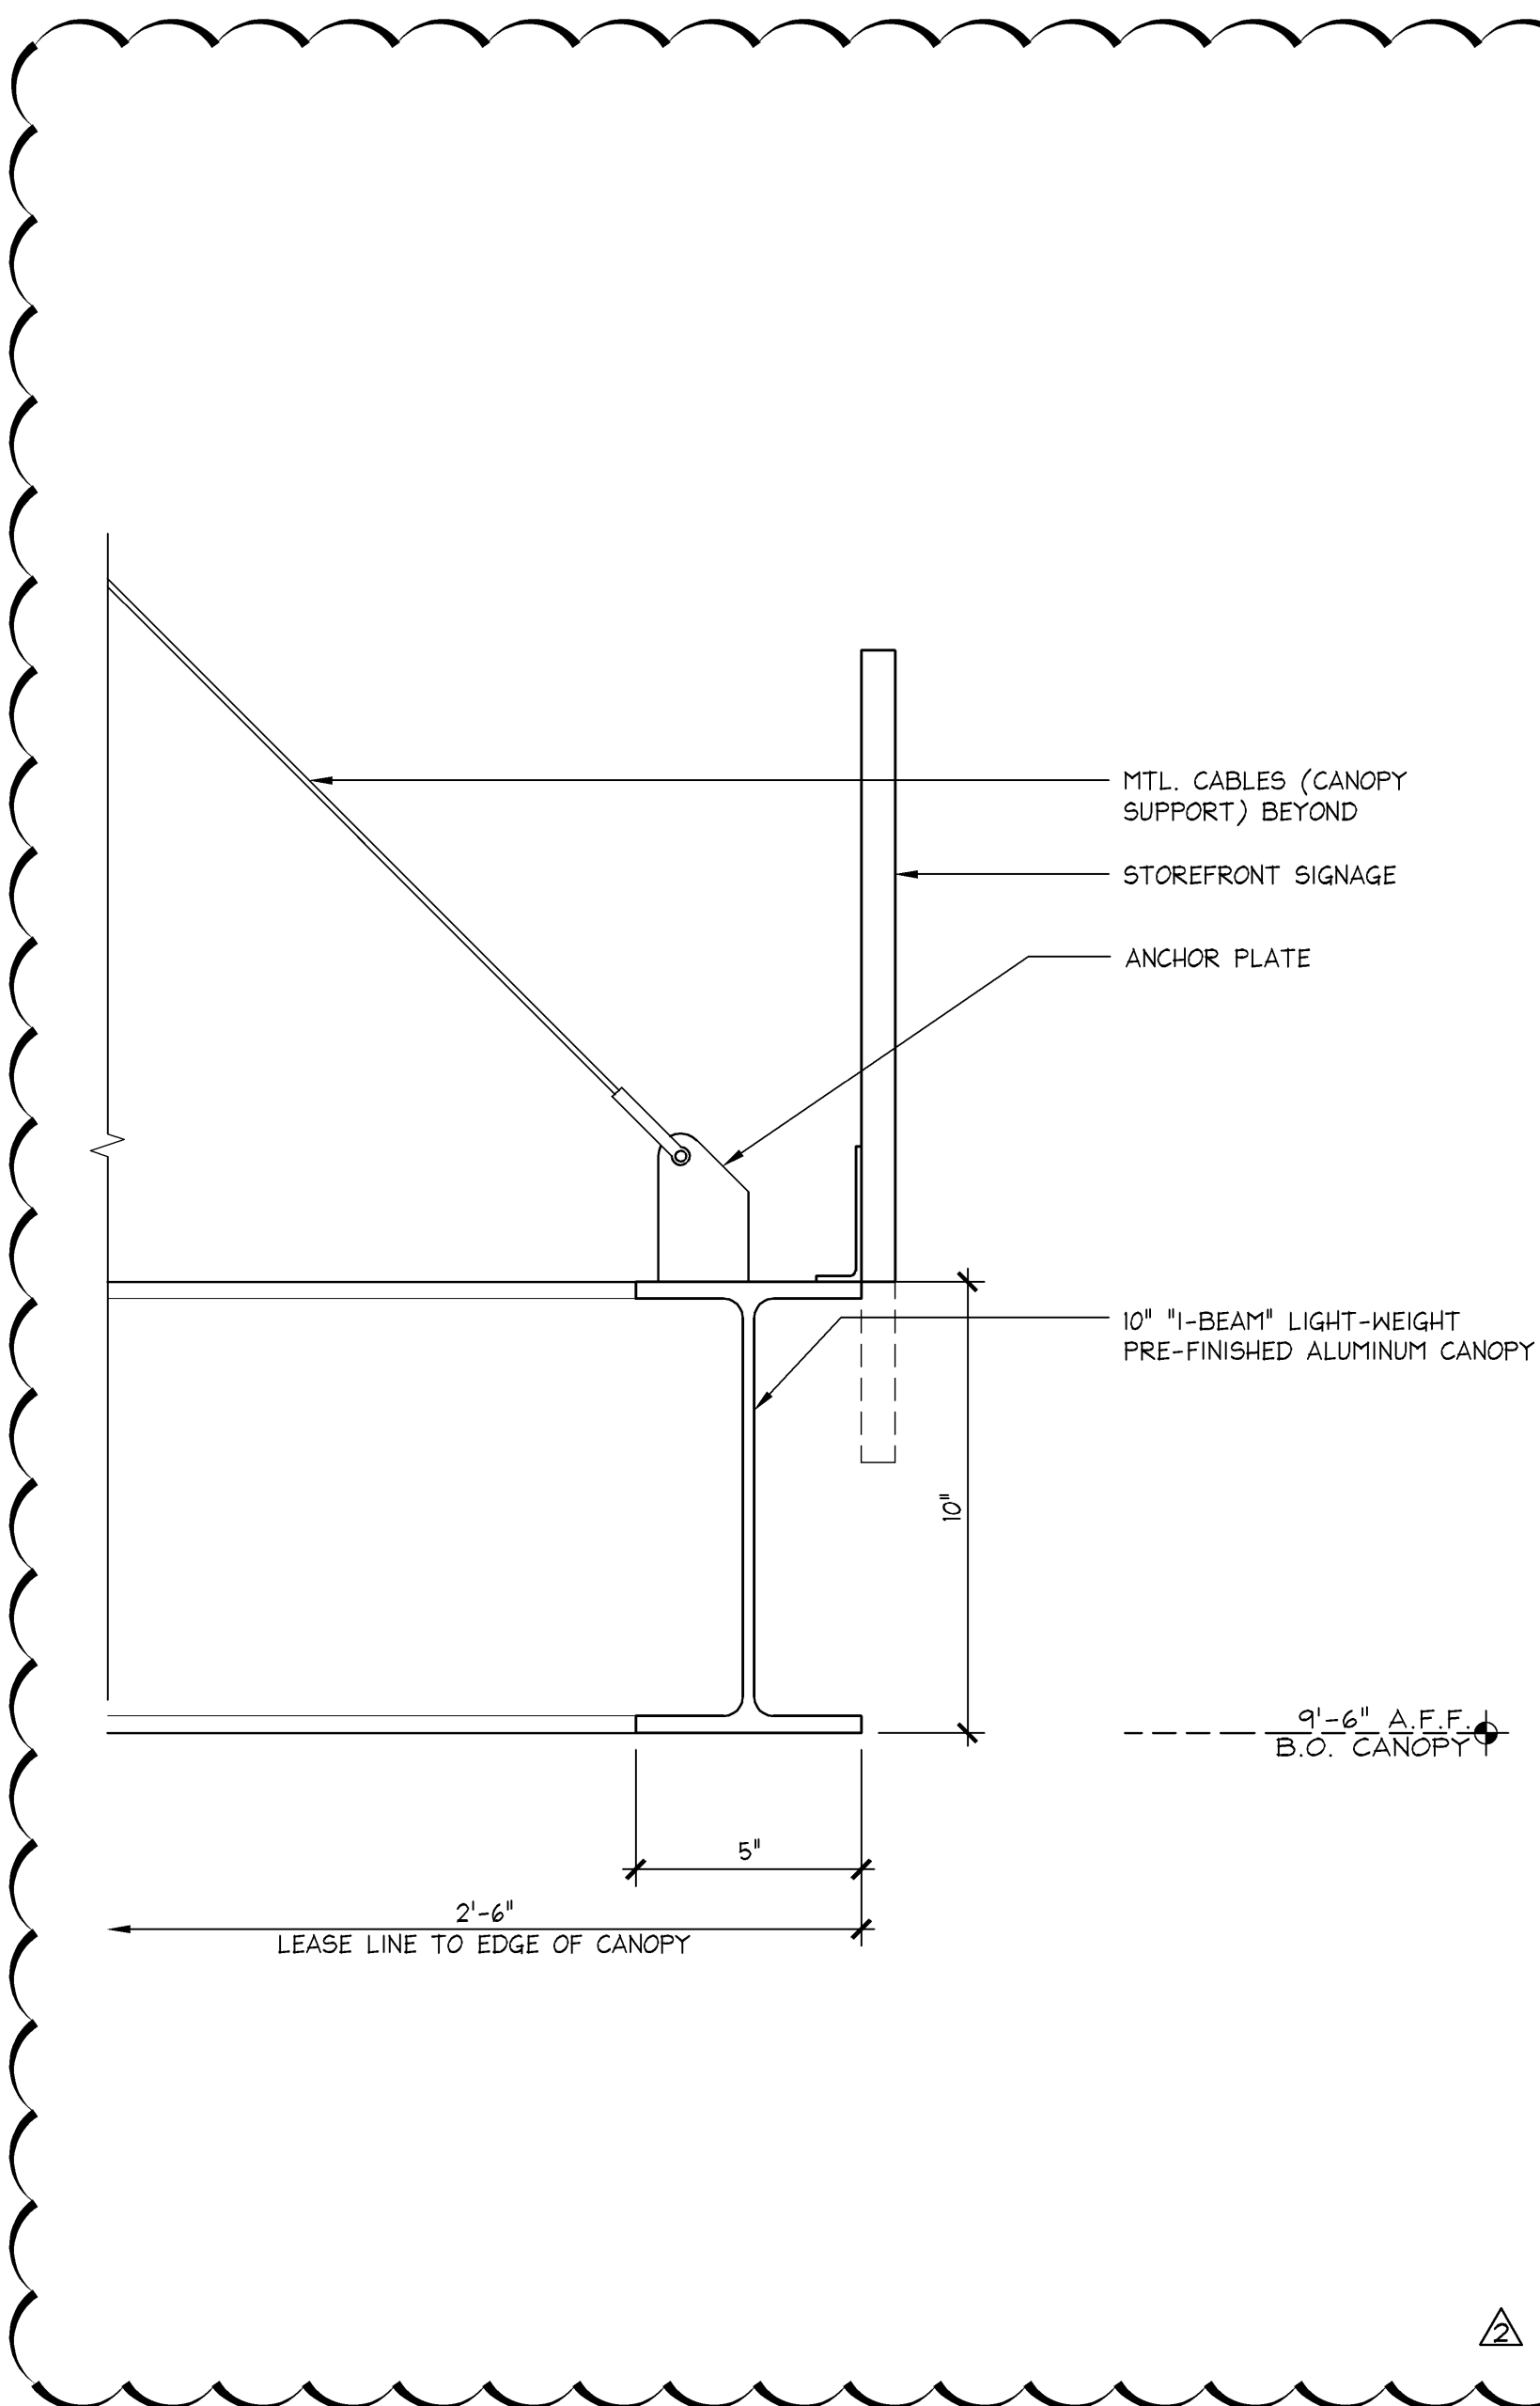


DETAIL @ EXTERIOR CANOPY

3" = 1'-0"
42D-A085-L01-DET1
J
07.16.04

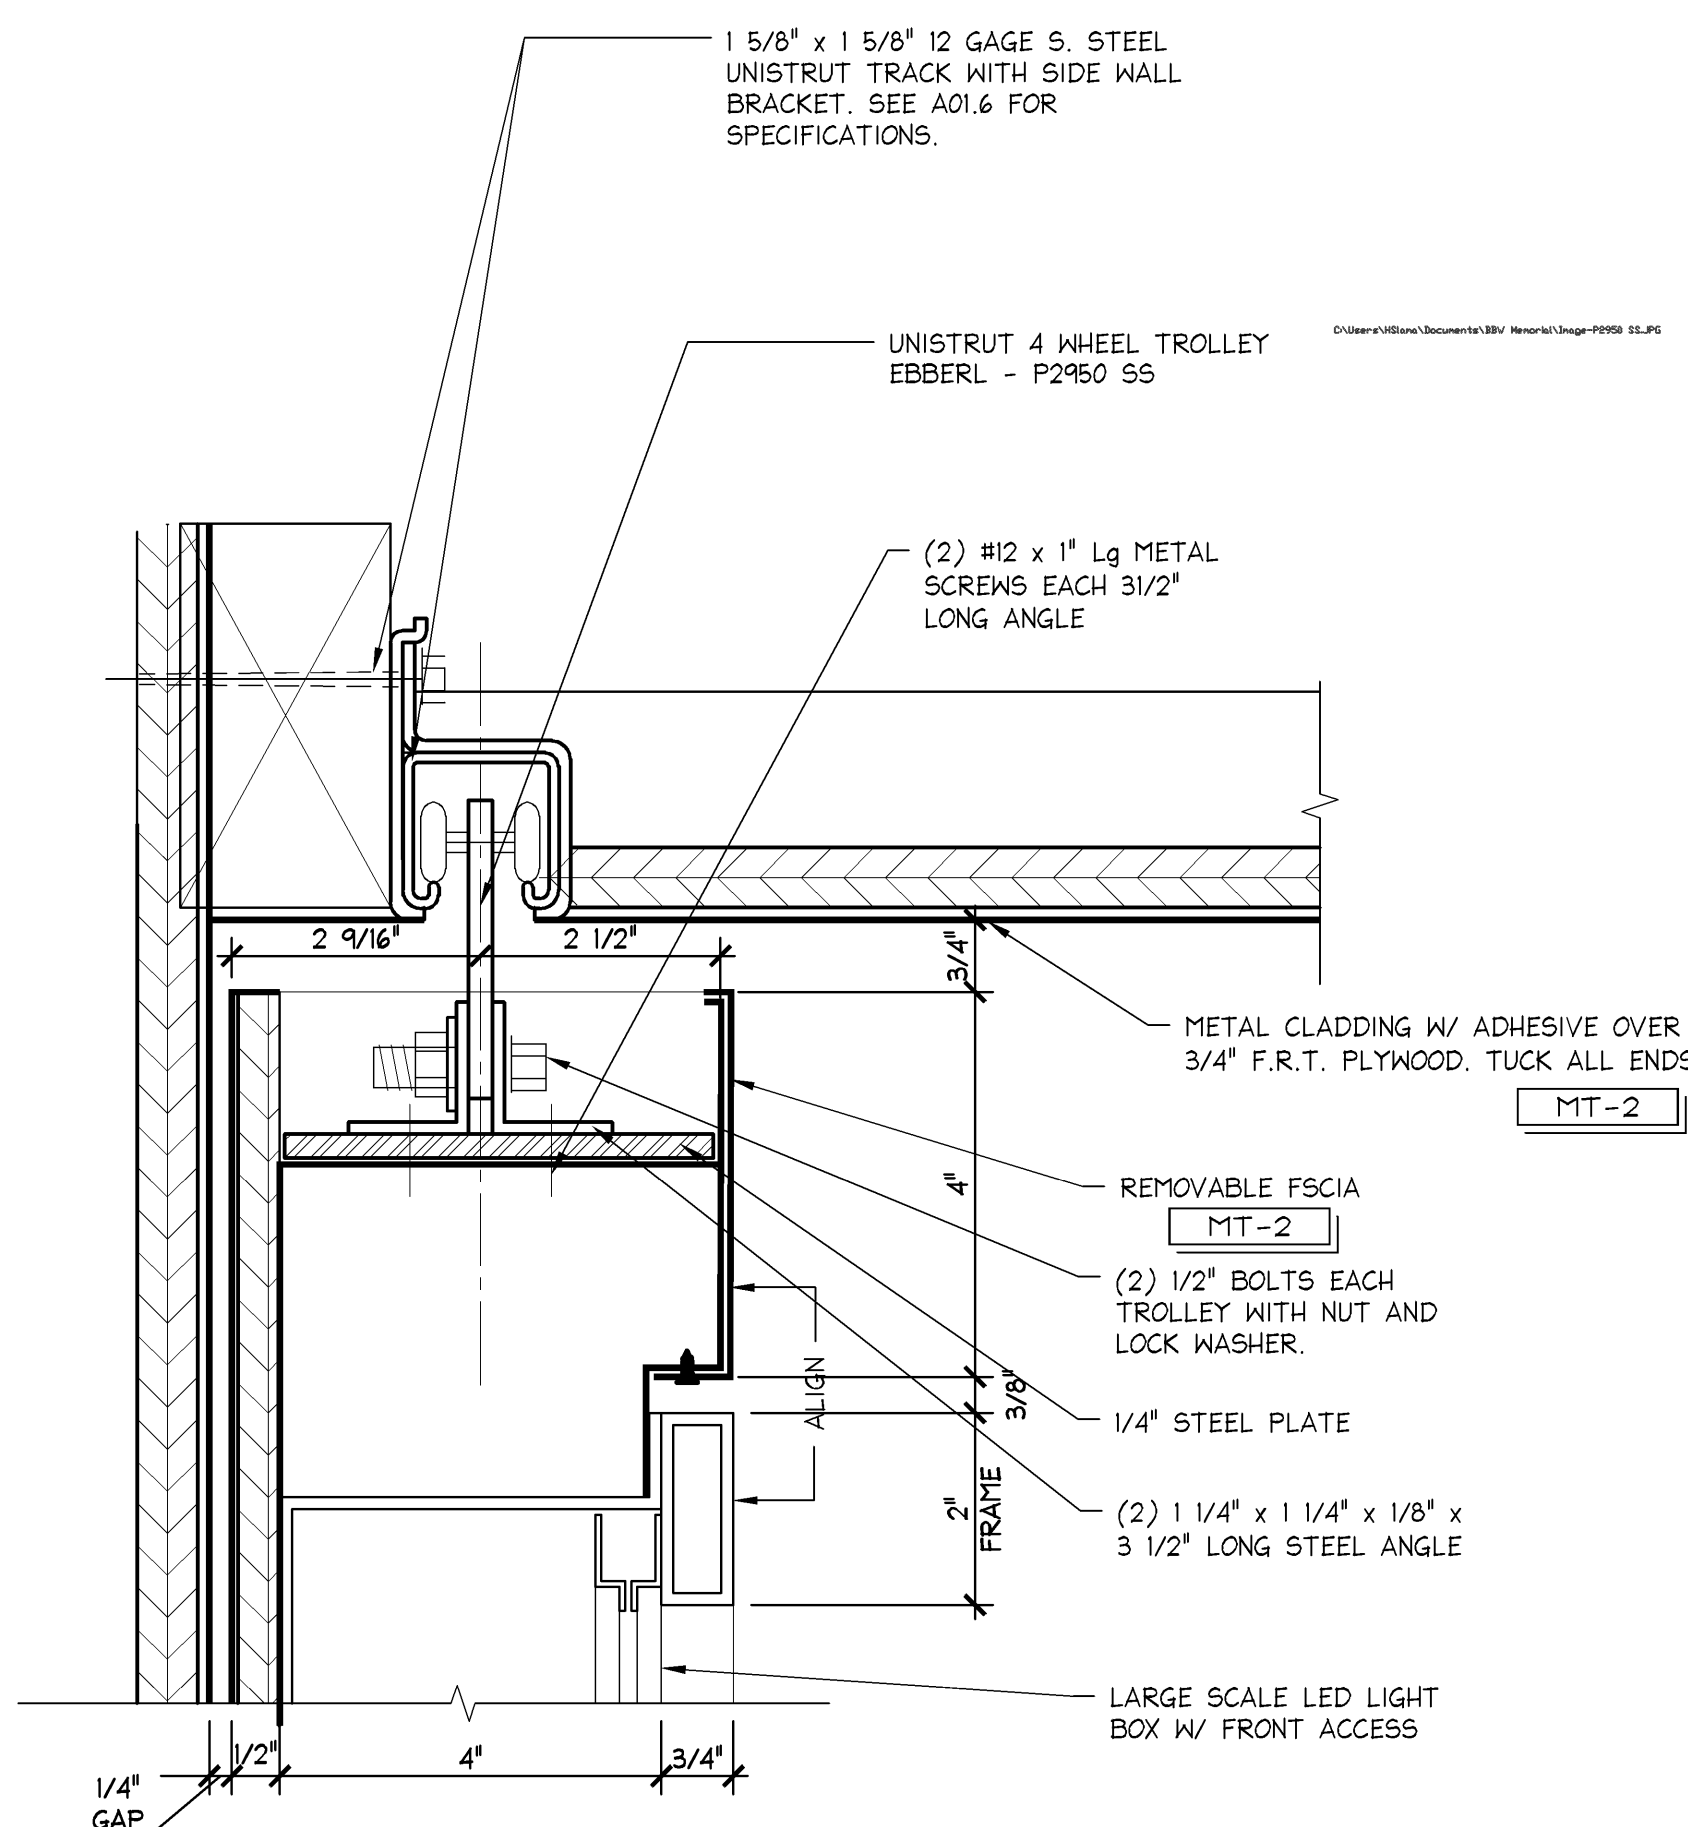

LIGHT BOX HEAD DETAIL - METAL

6" = 1'-0"
42D-A086-800-DET1
F
11.17.10

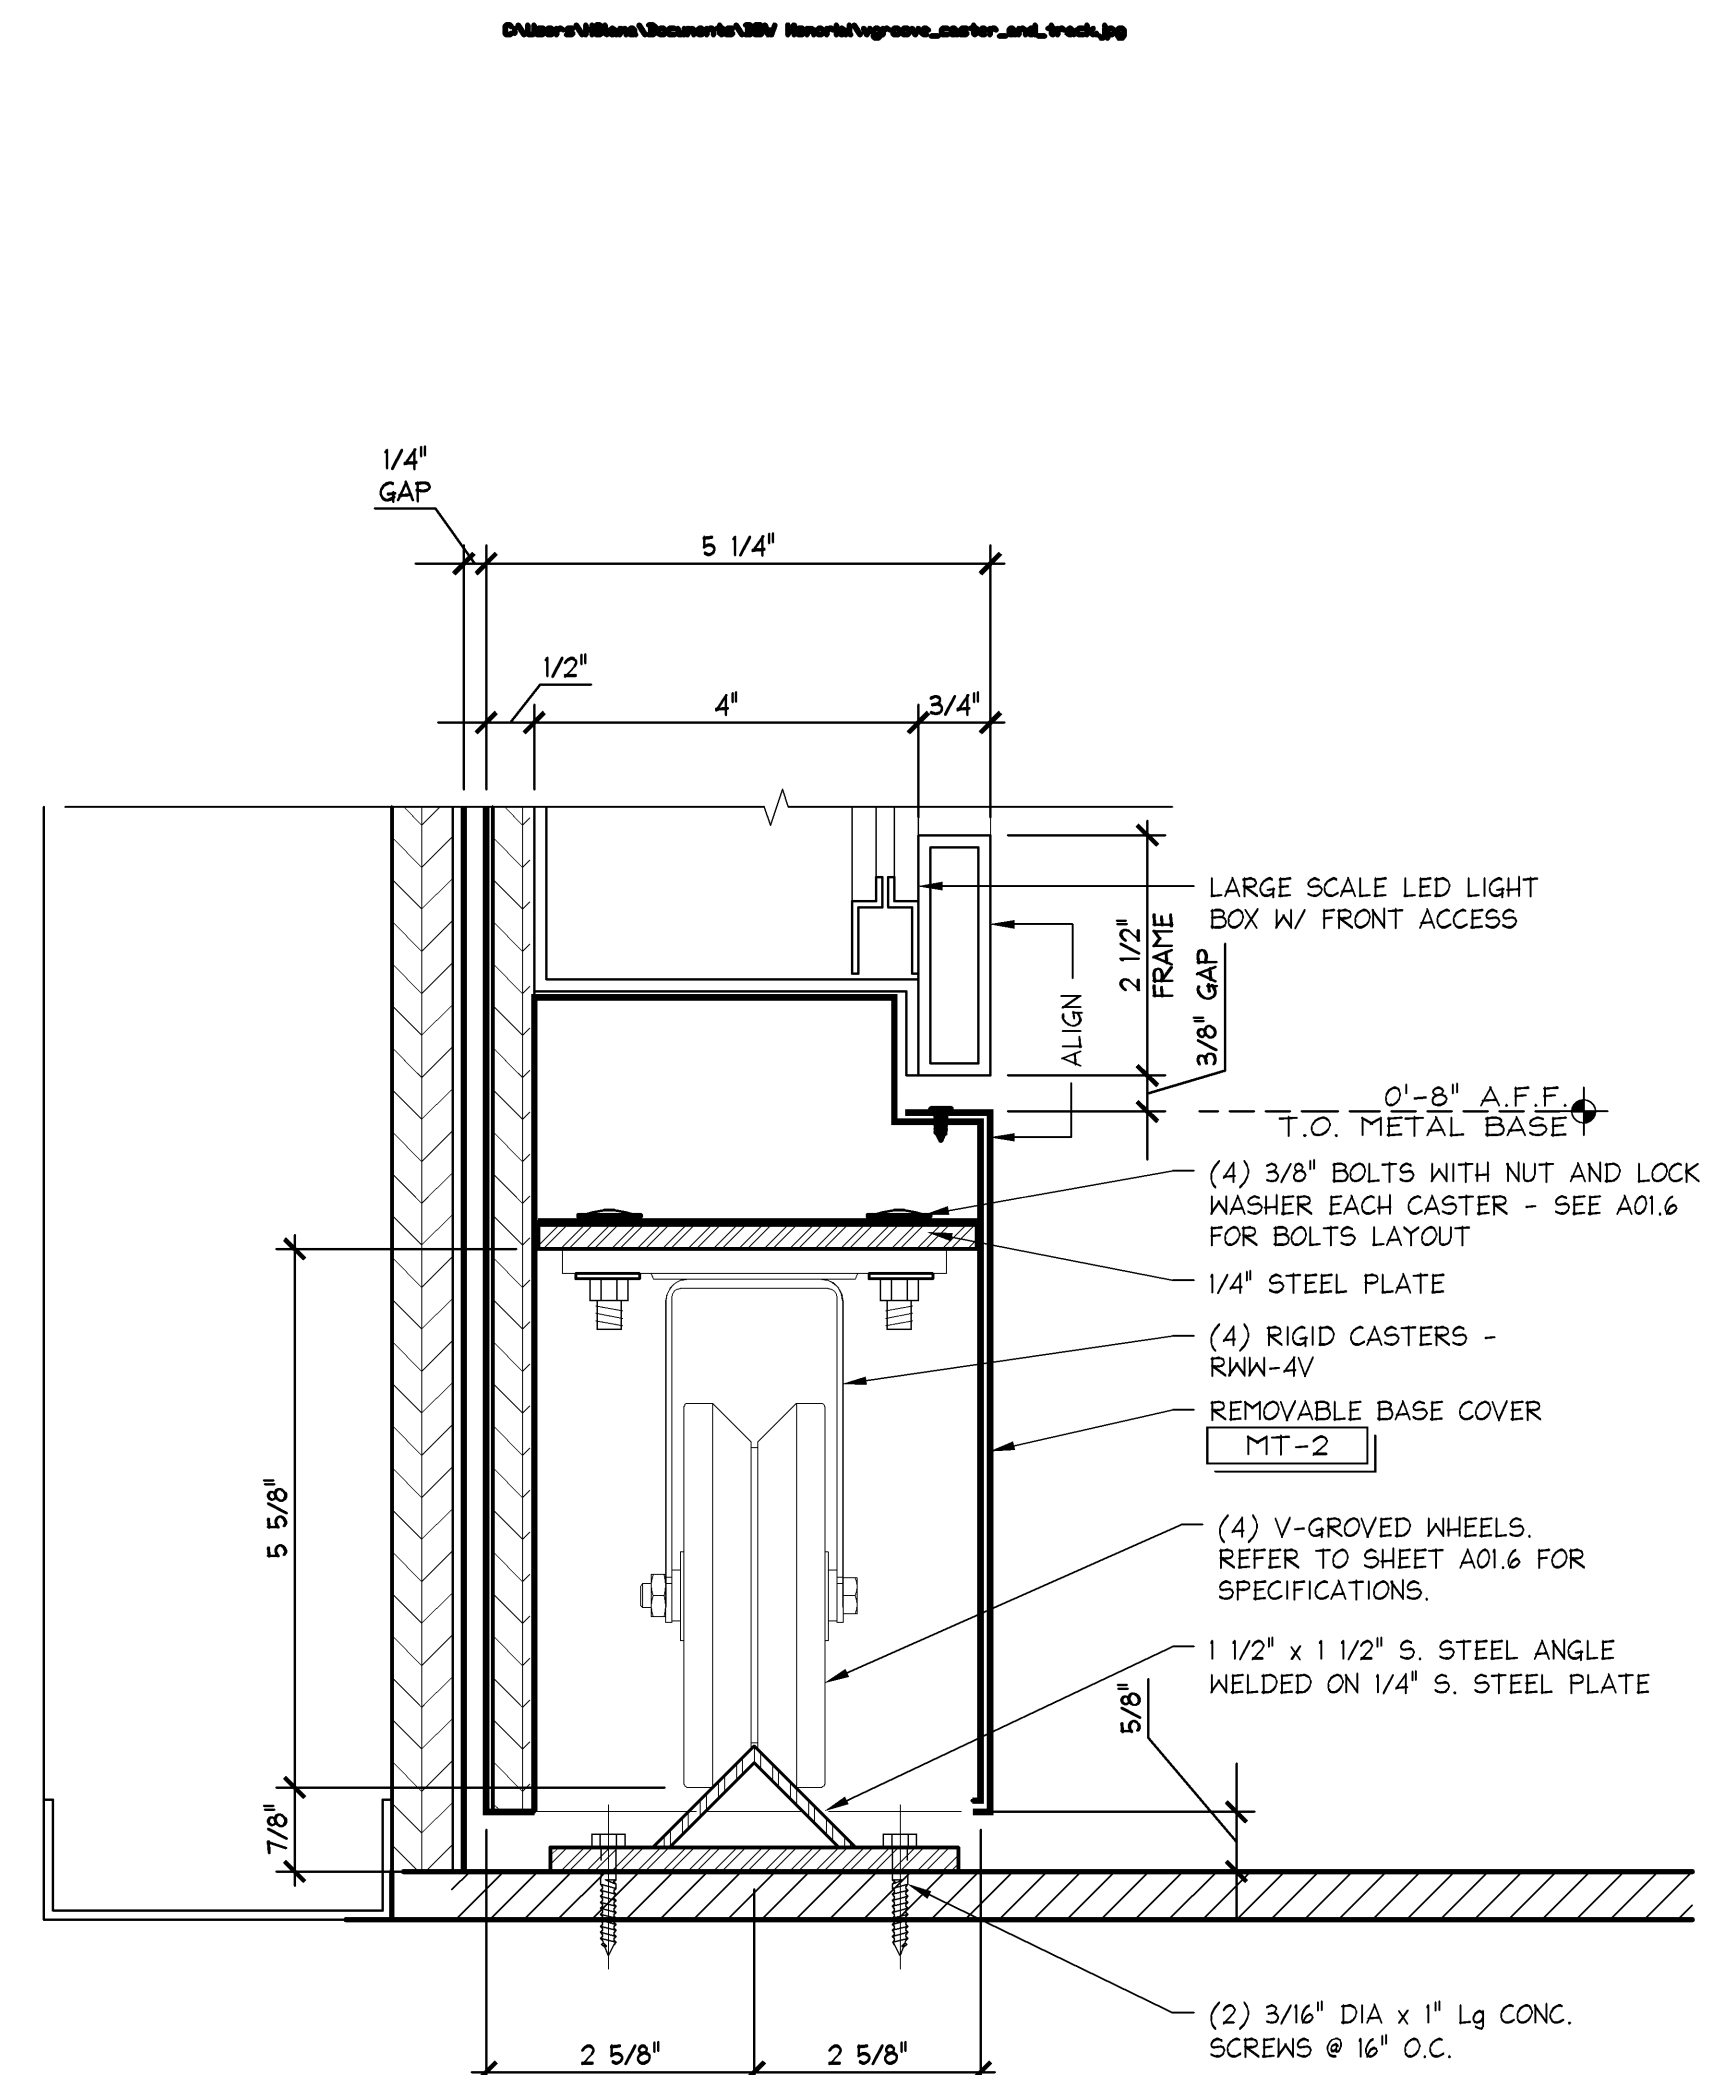

LIGHT BOX SILL DETAIL - SLIDING

6" = 1'-0"
42D-A086-A02-DET1
A
11.17.10