




SUSPENDED FRAMING DETAILS 1"=1'-0" 00DS031S00DETL S NOT USED

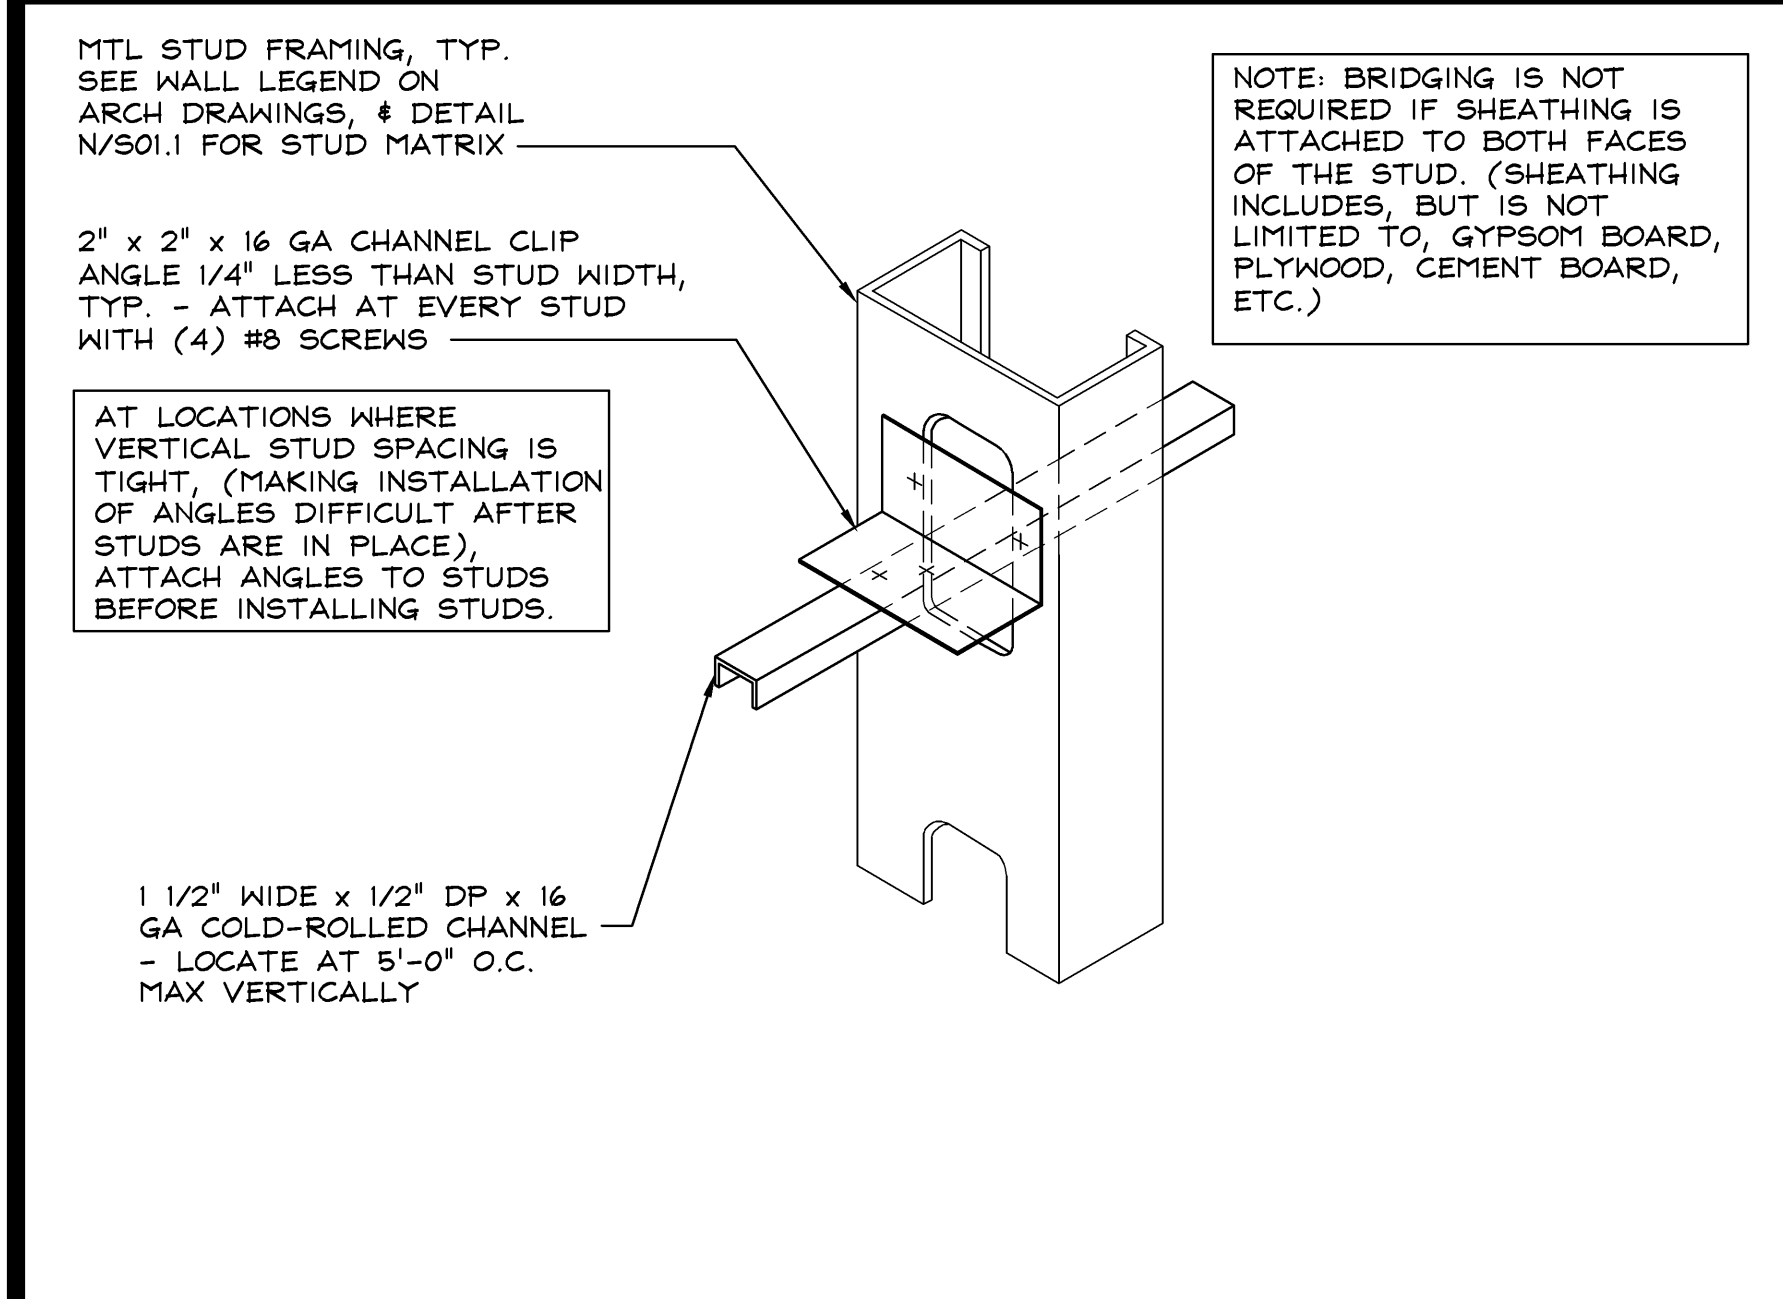


BRIDGING DETAIL N.T.S. 00DS031R00DETL R

 


NOT USED - - P

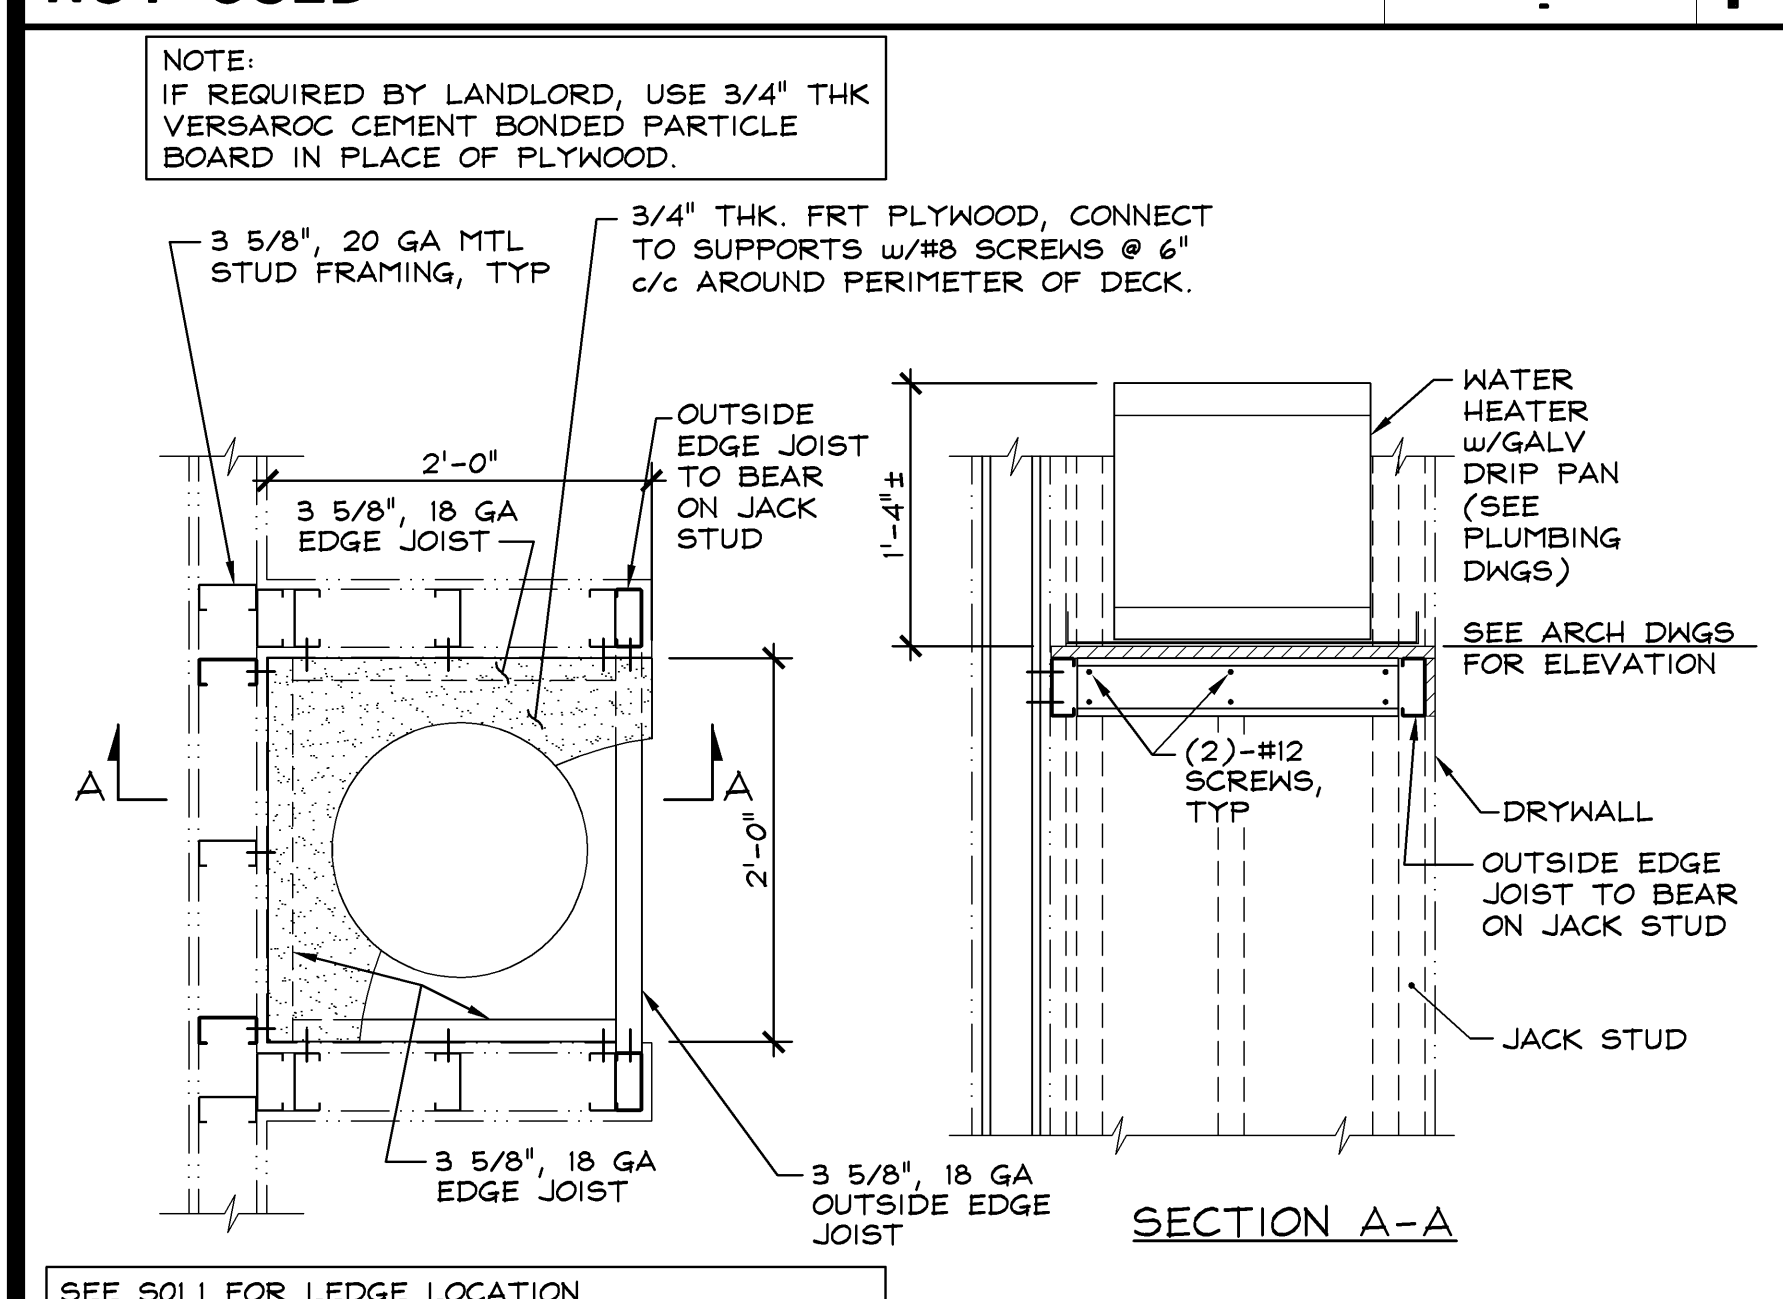


WATER HEATER SUPPORT ON 2'-0" SQUARE LEDGE 1"=1'-0" 00DS031N03PLAT N

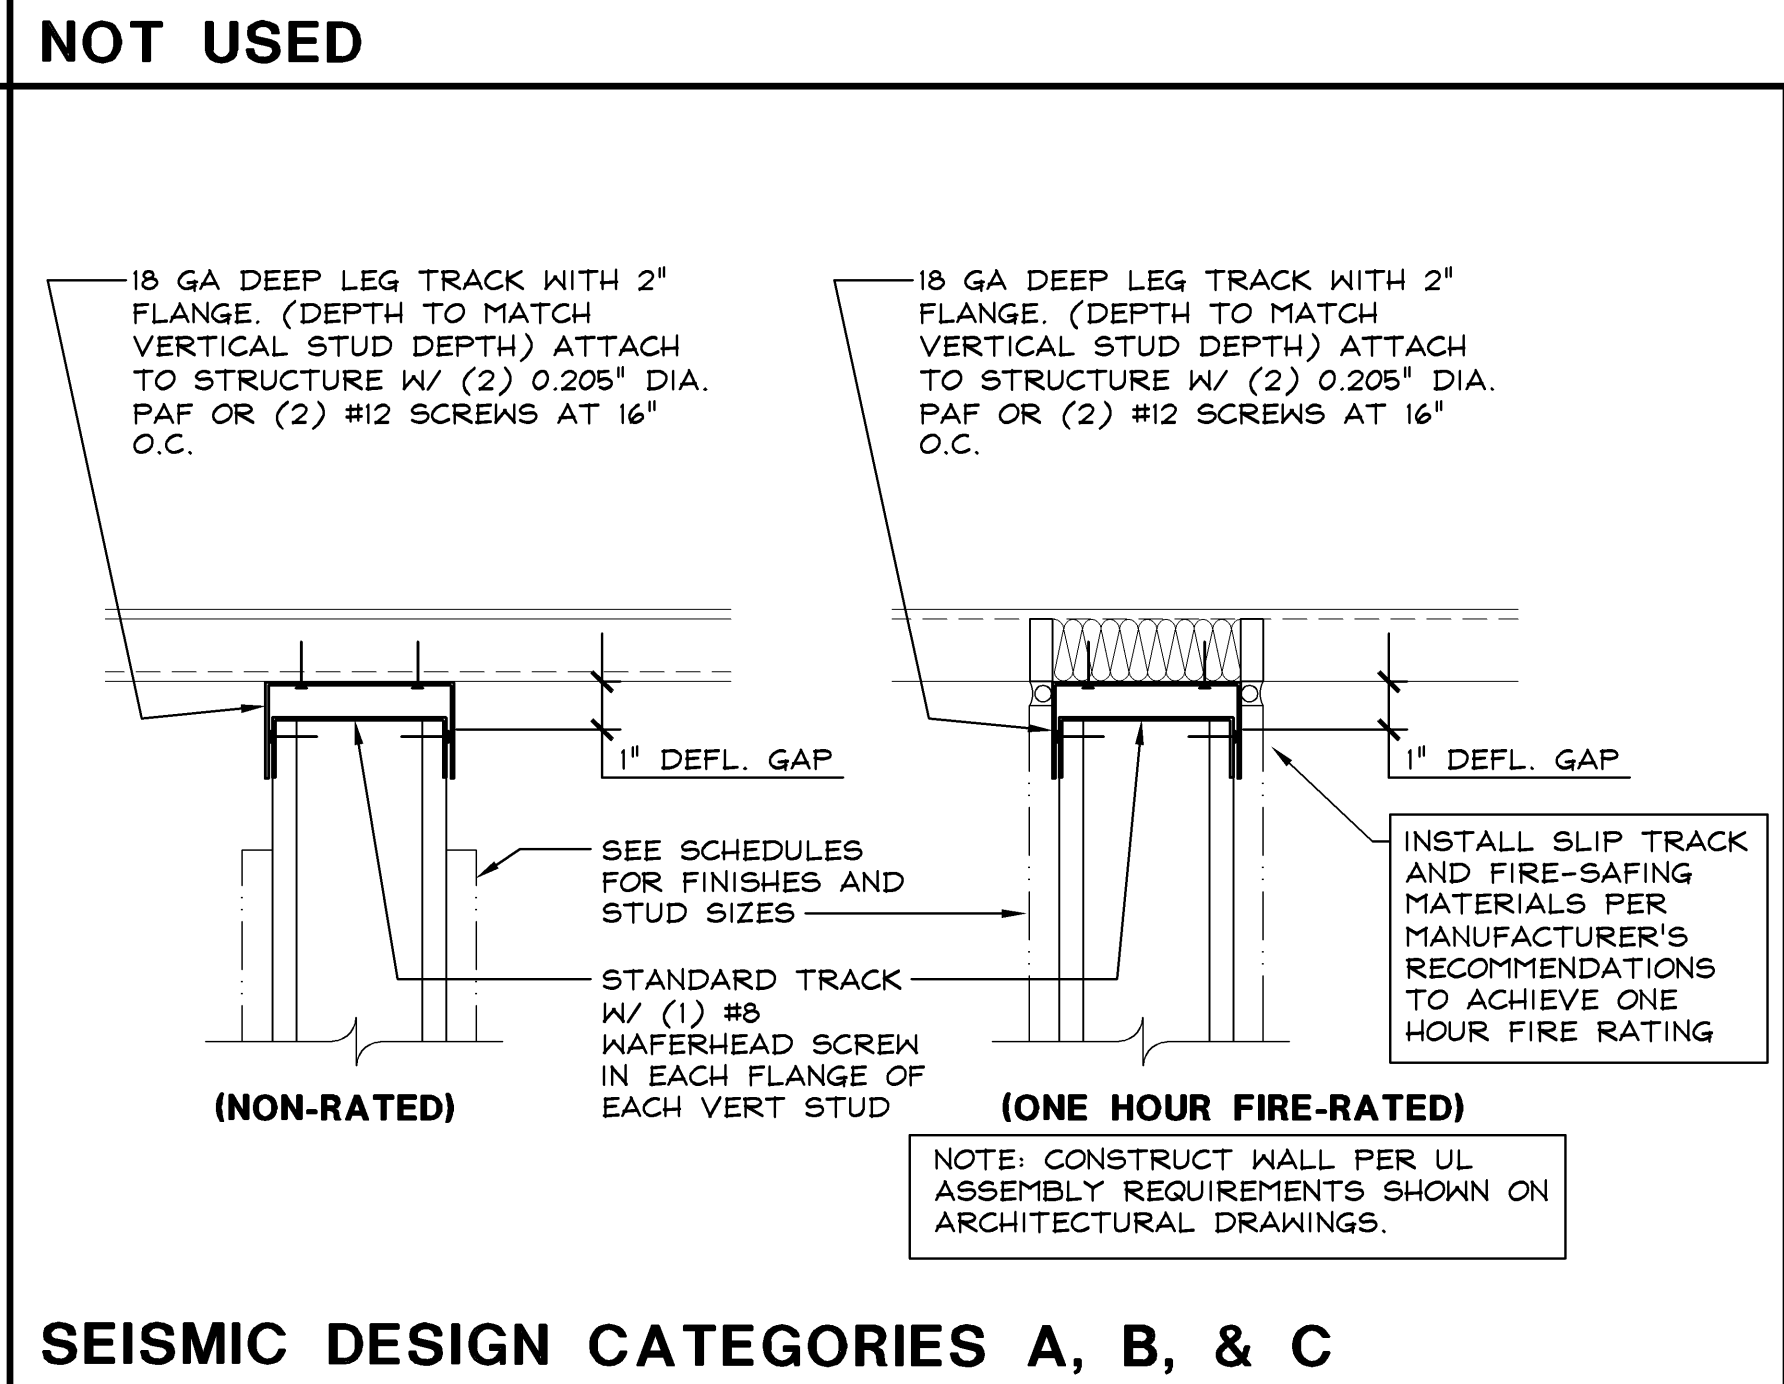


SEISMIC DESIGN CATEGORIES A, B, & C 3"=1'-0" 00DS031L00DETL L

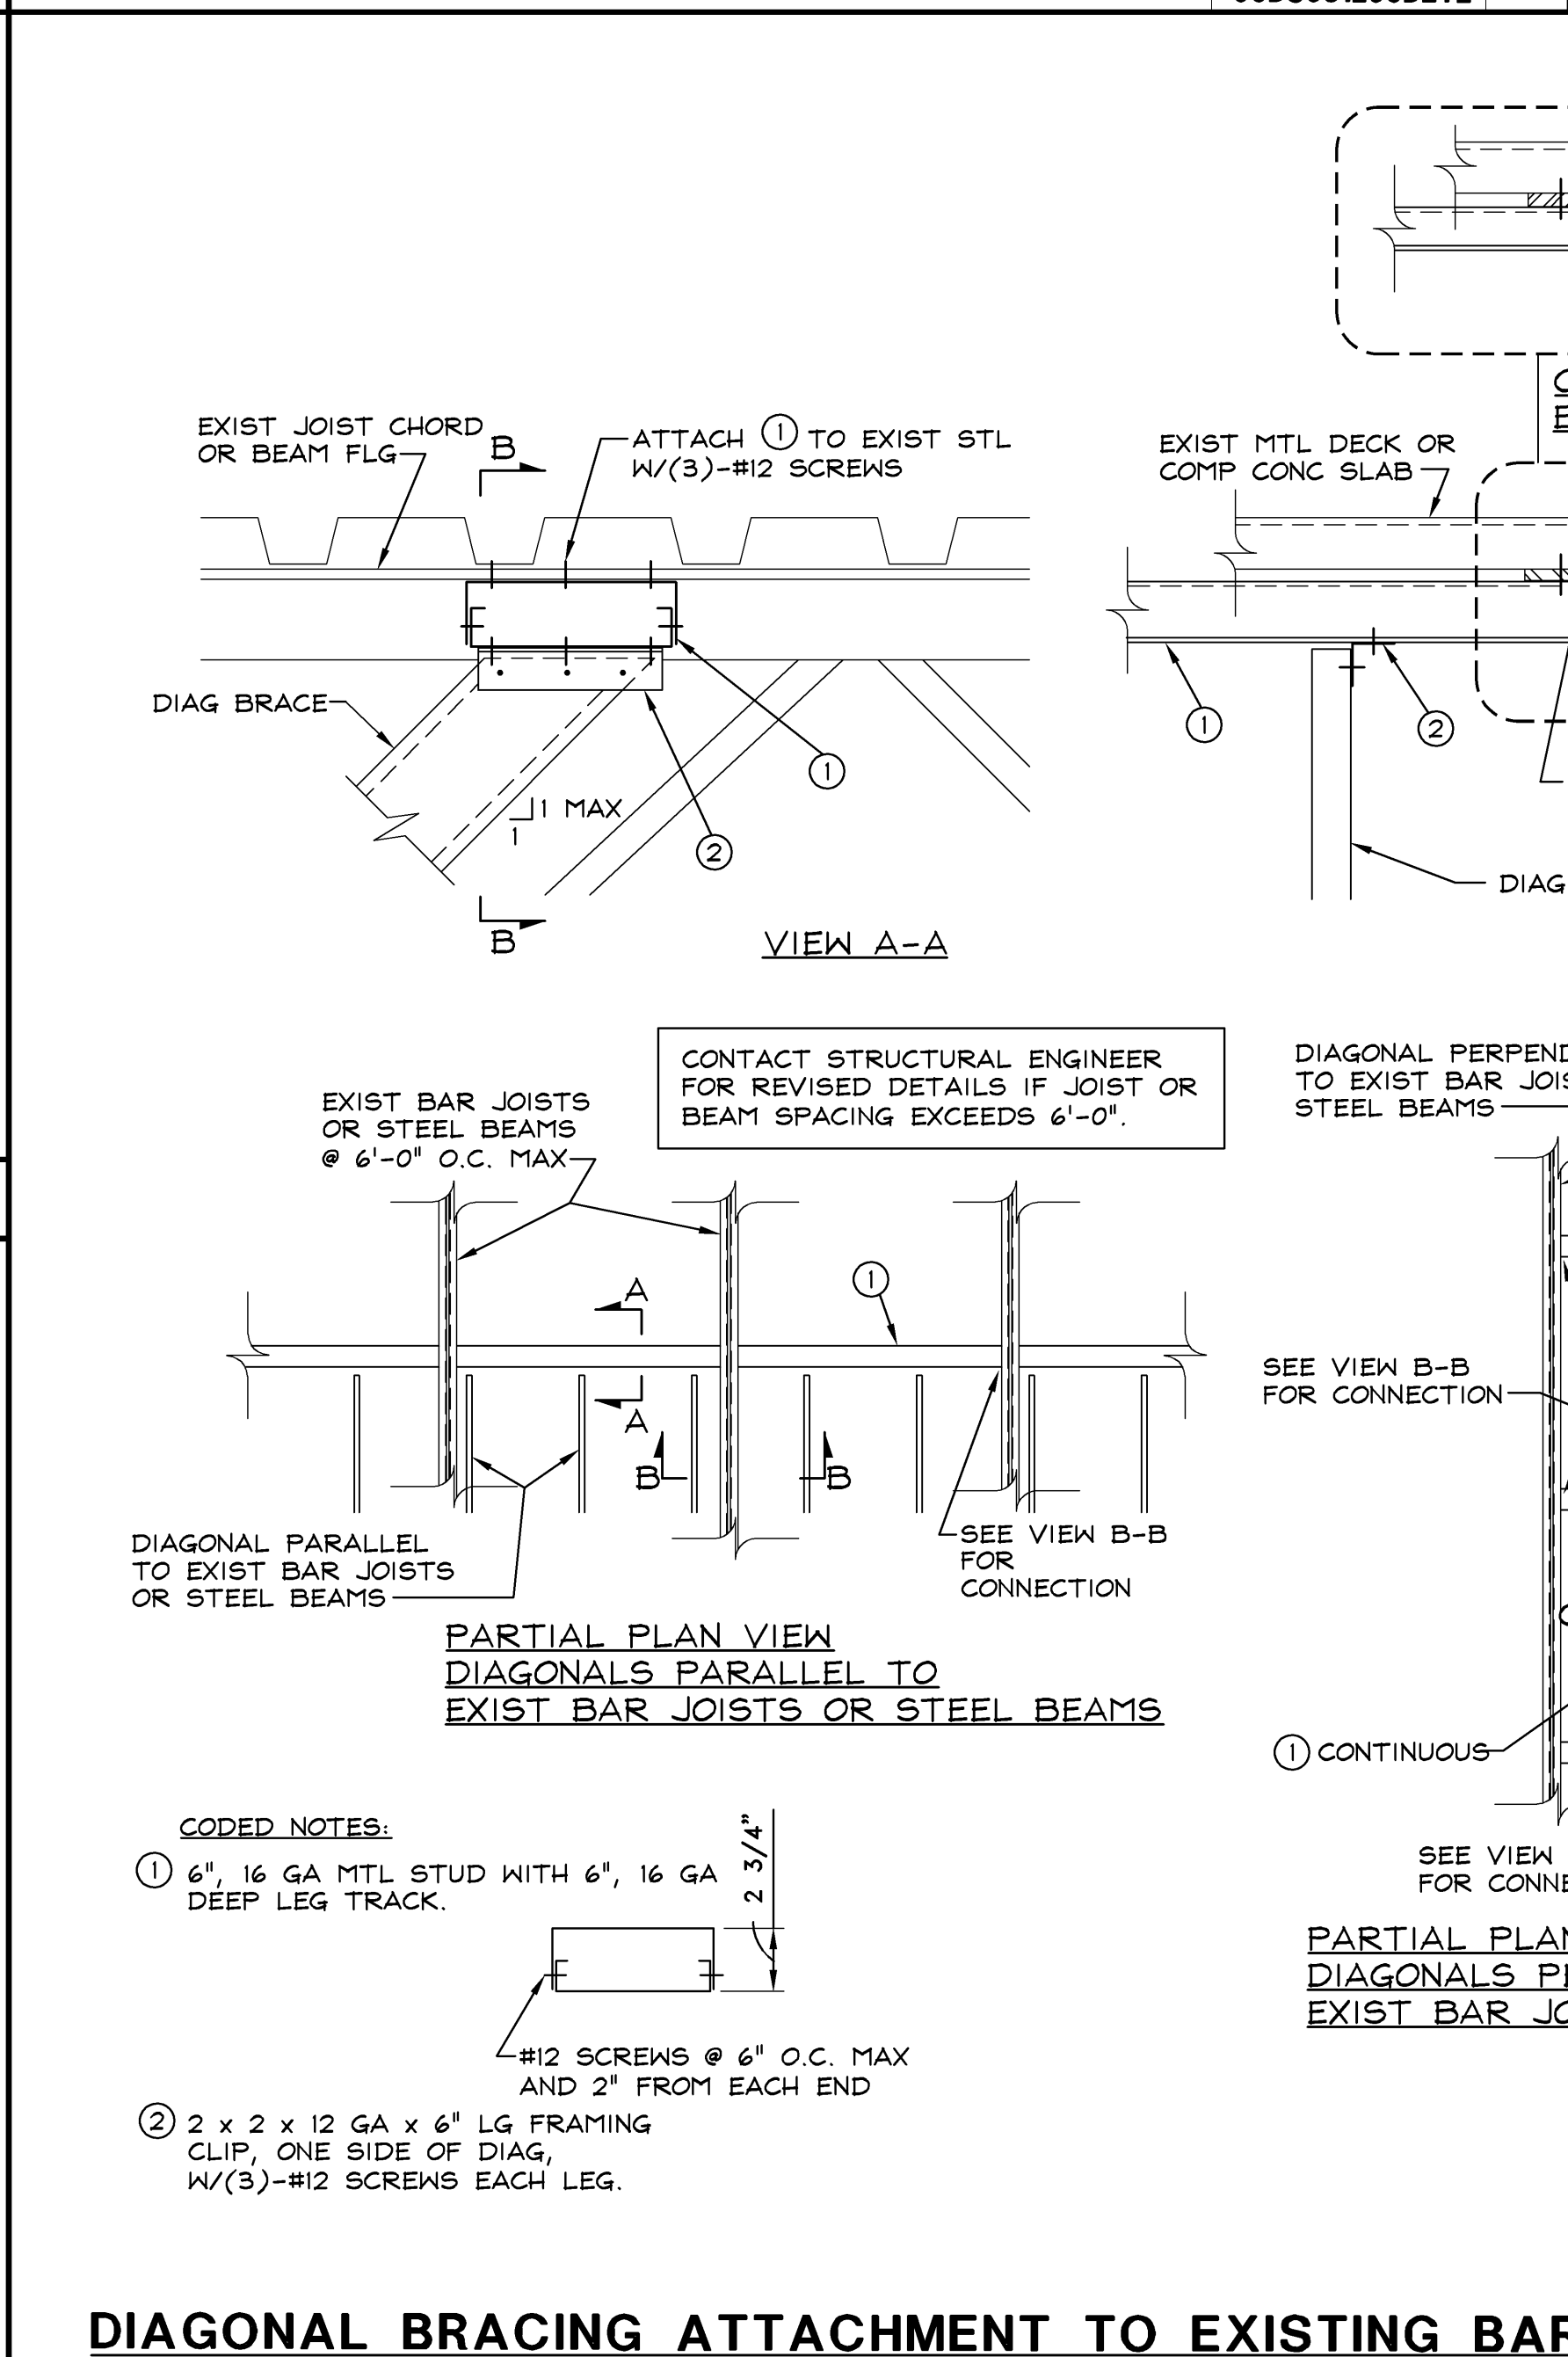


TYPICAL DIAGONAL BRACE CONNECTION N.T.S. 00DS031E00BRAC E

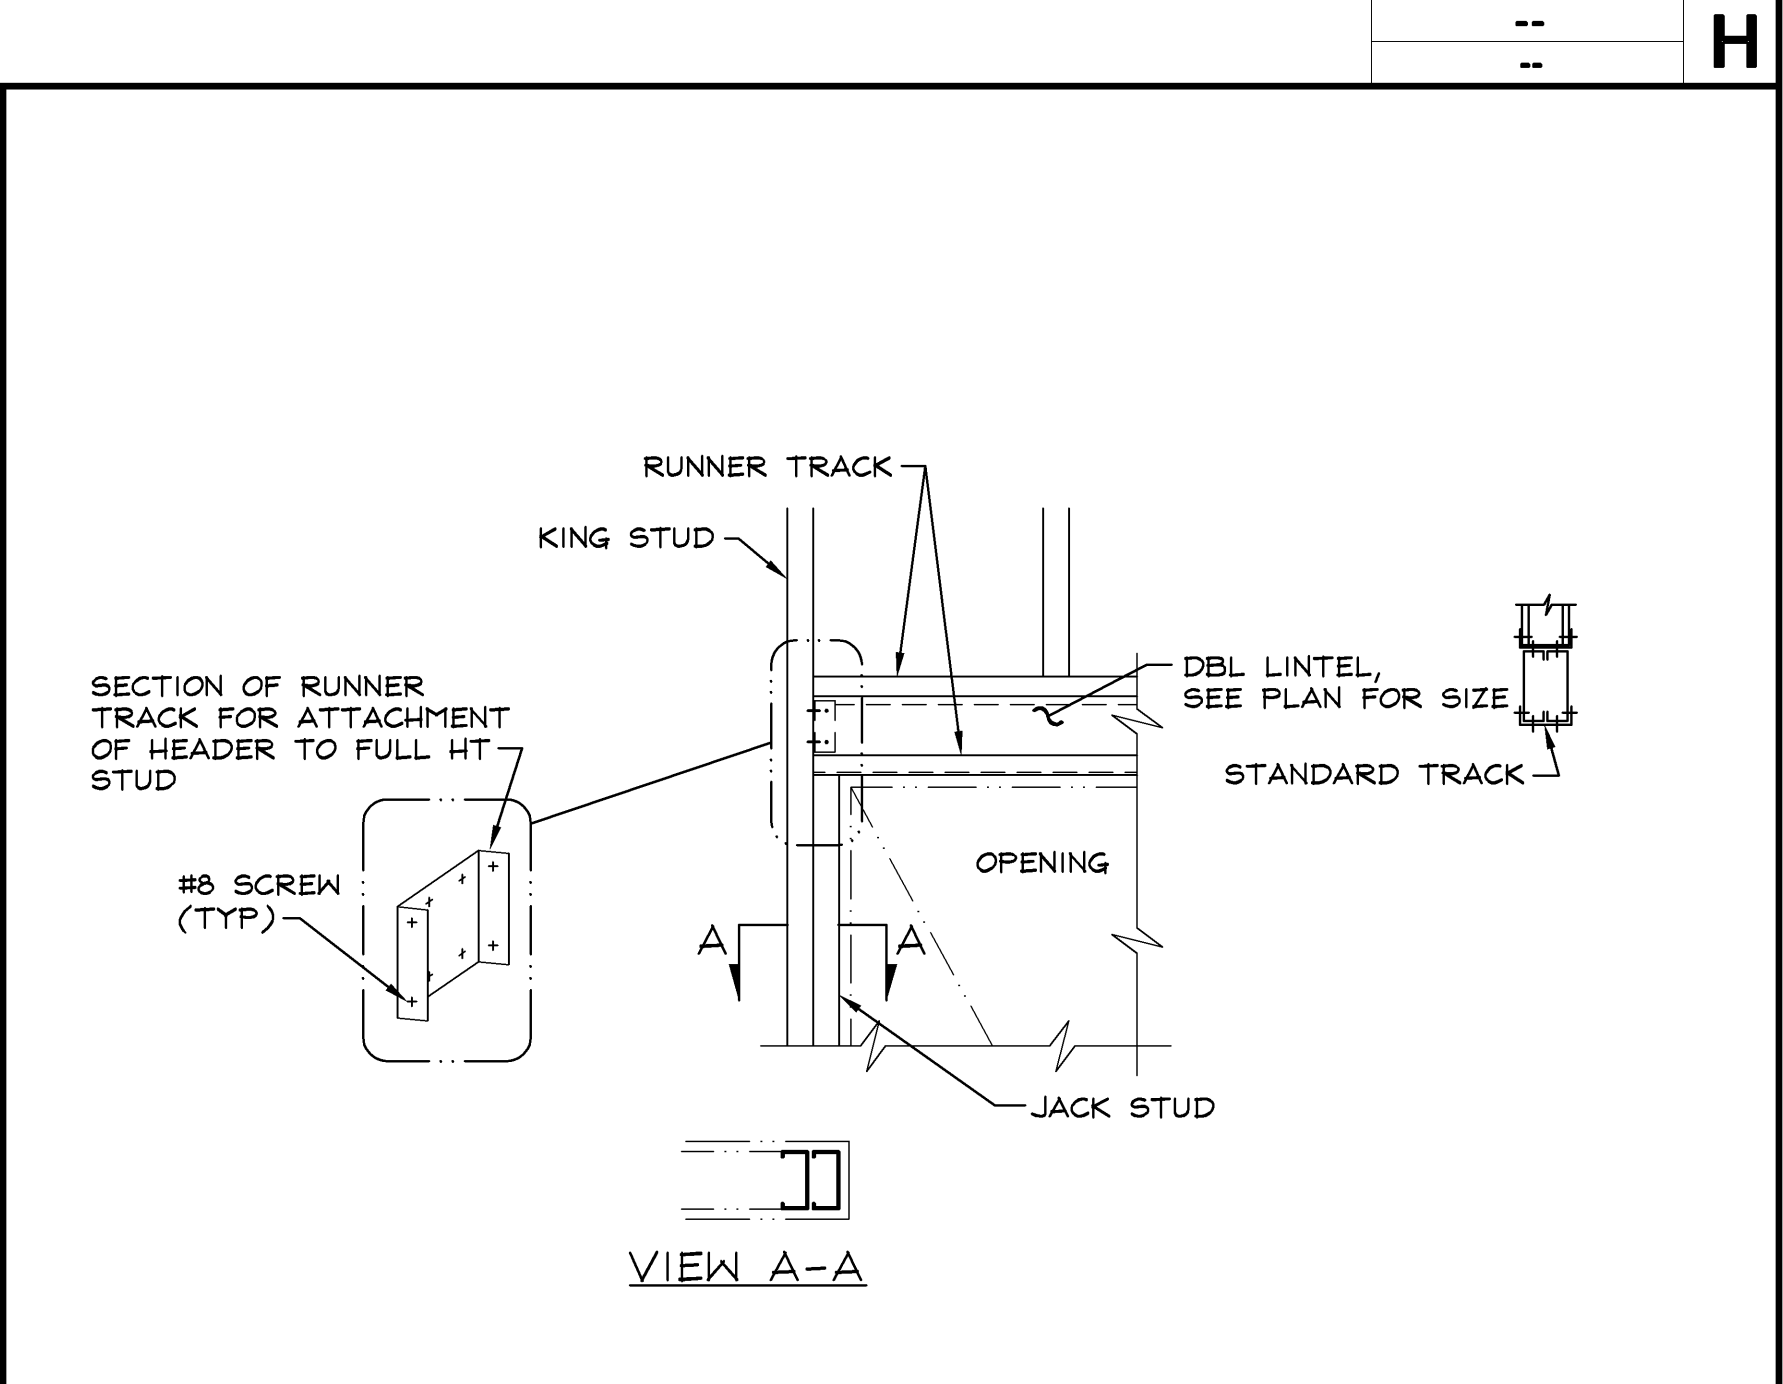


LIGHTGAGE LINTEL DETAIL N.T.S. 00DS031G00DETL G

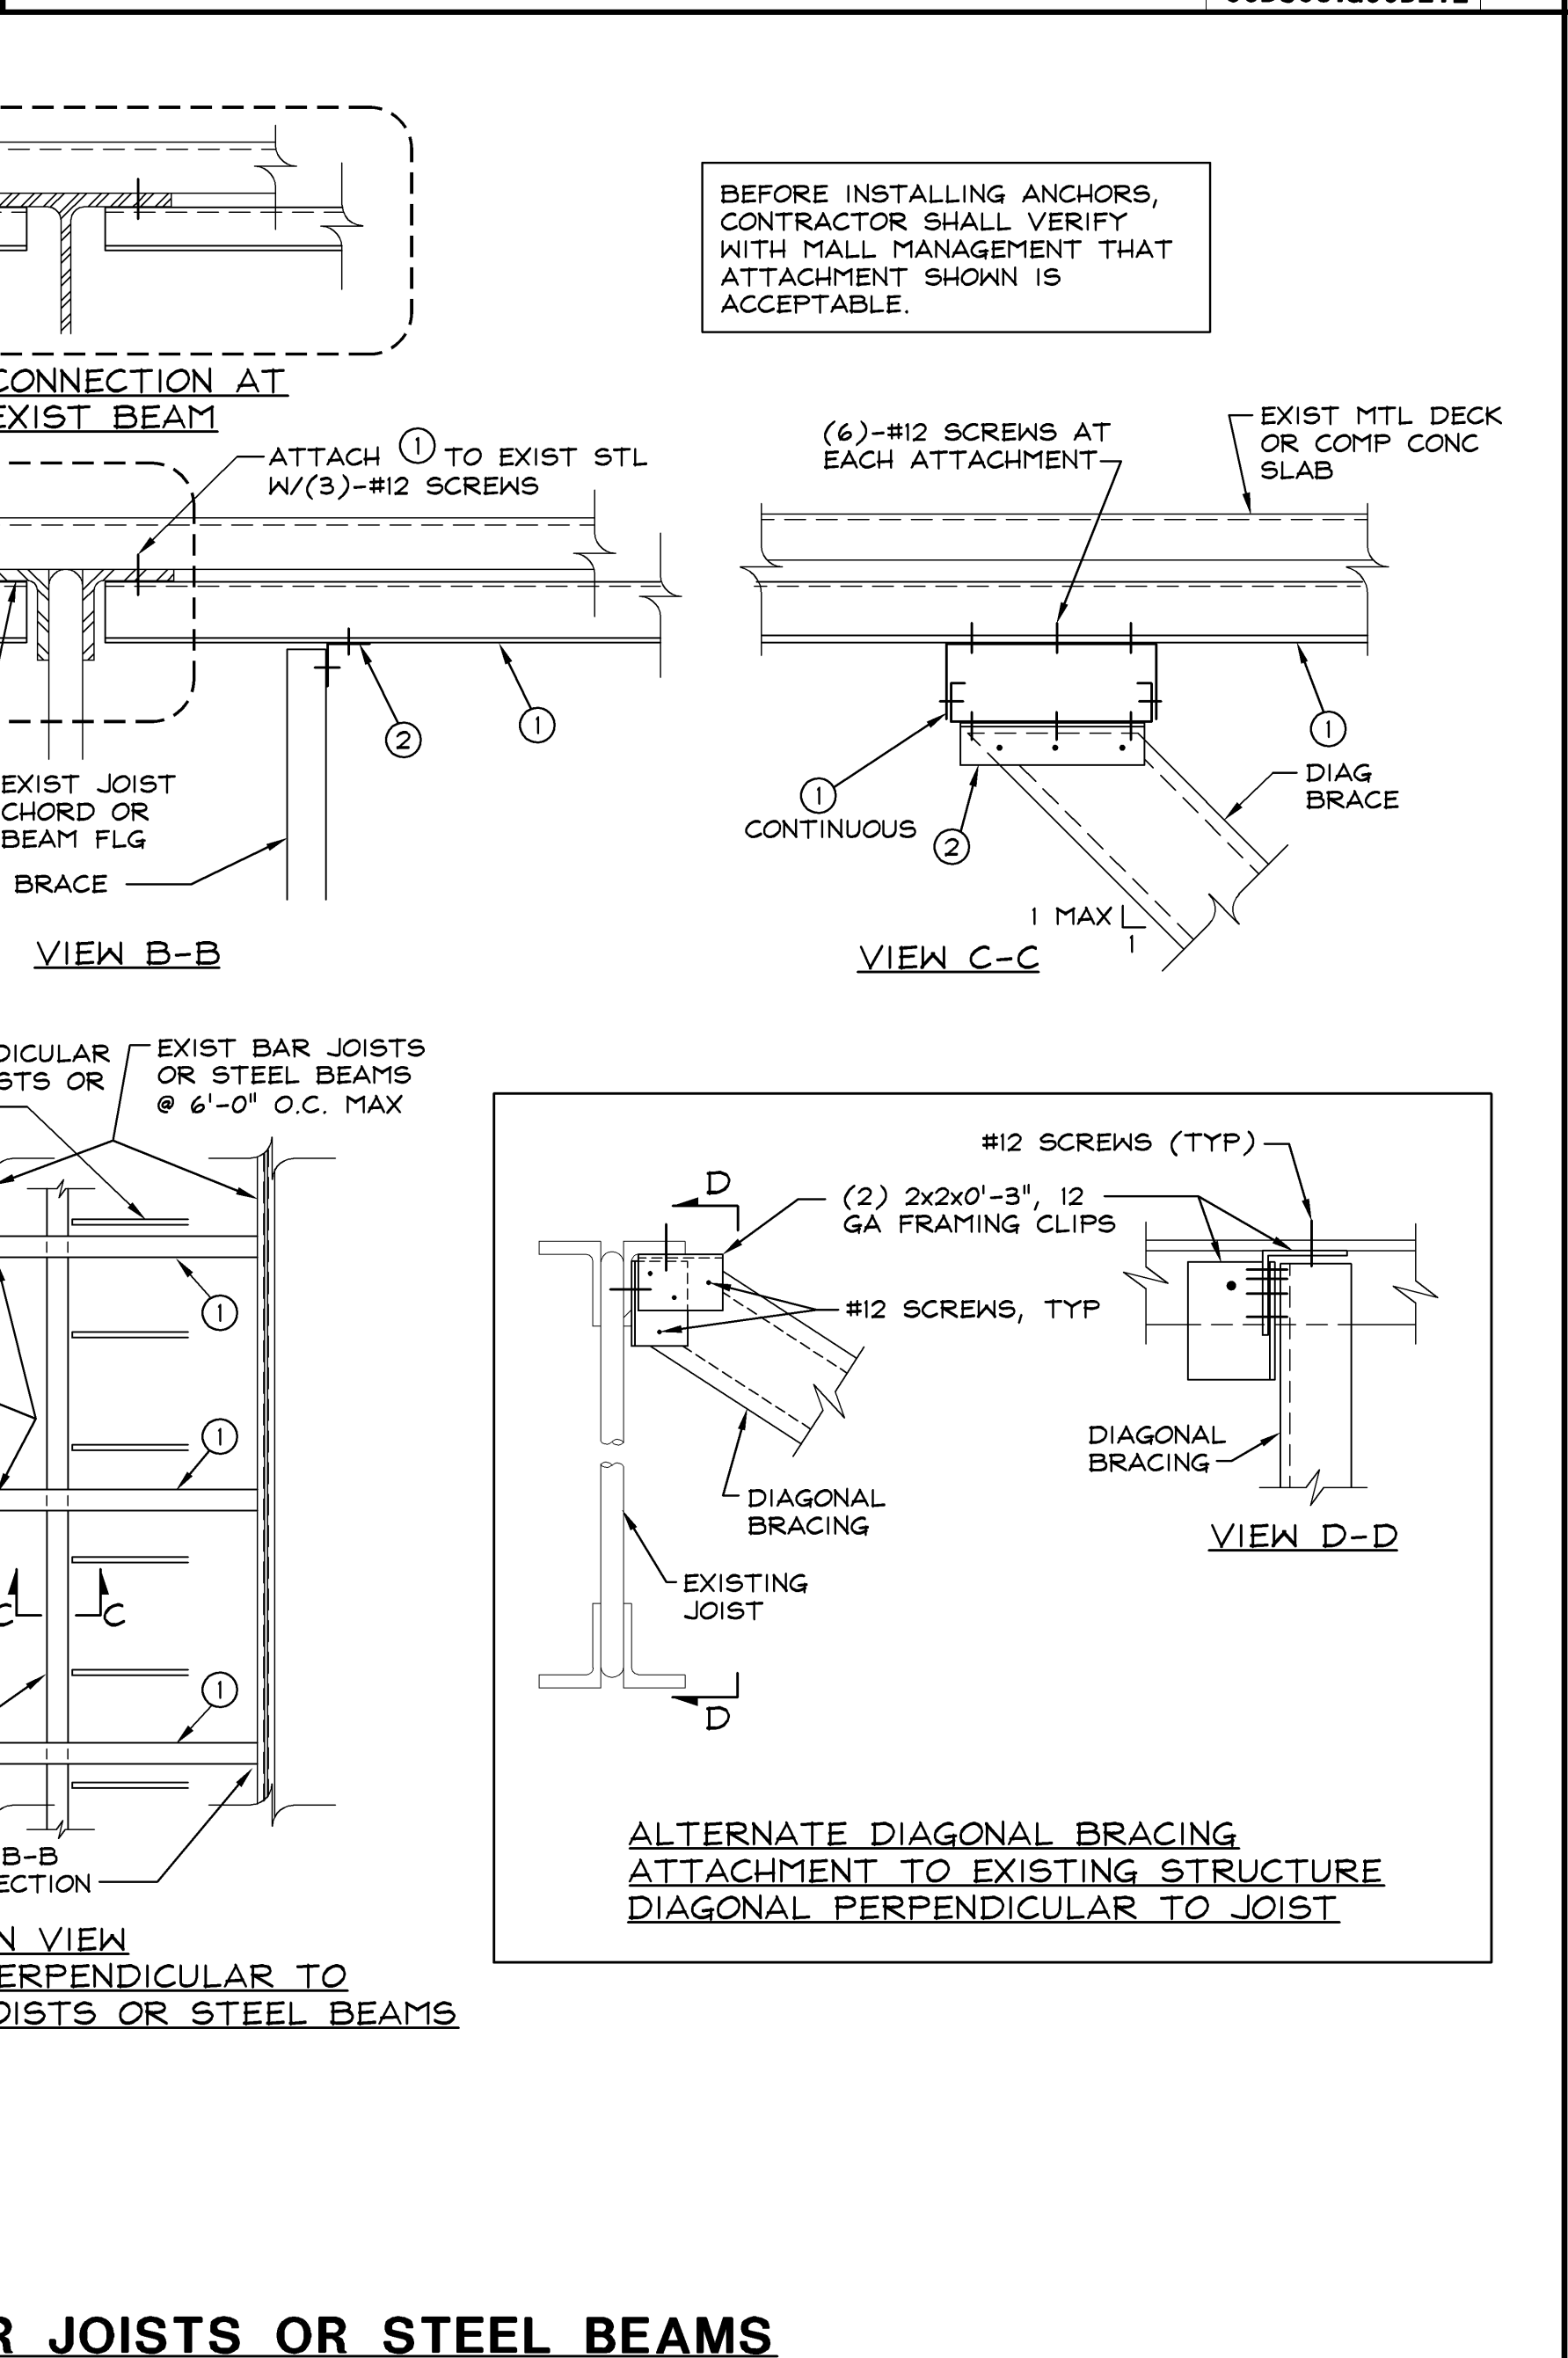

SEISMIC DESIGN CATEGORIES A & B 1"=1'-0" 00DS031A13BRAC A

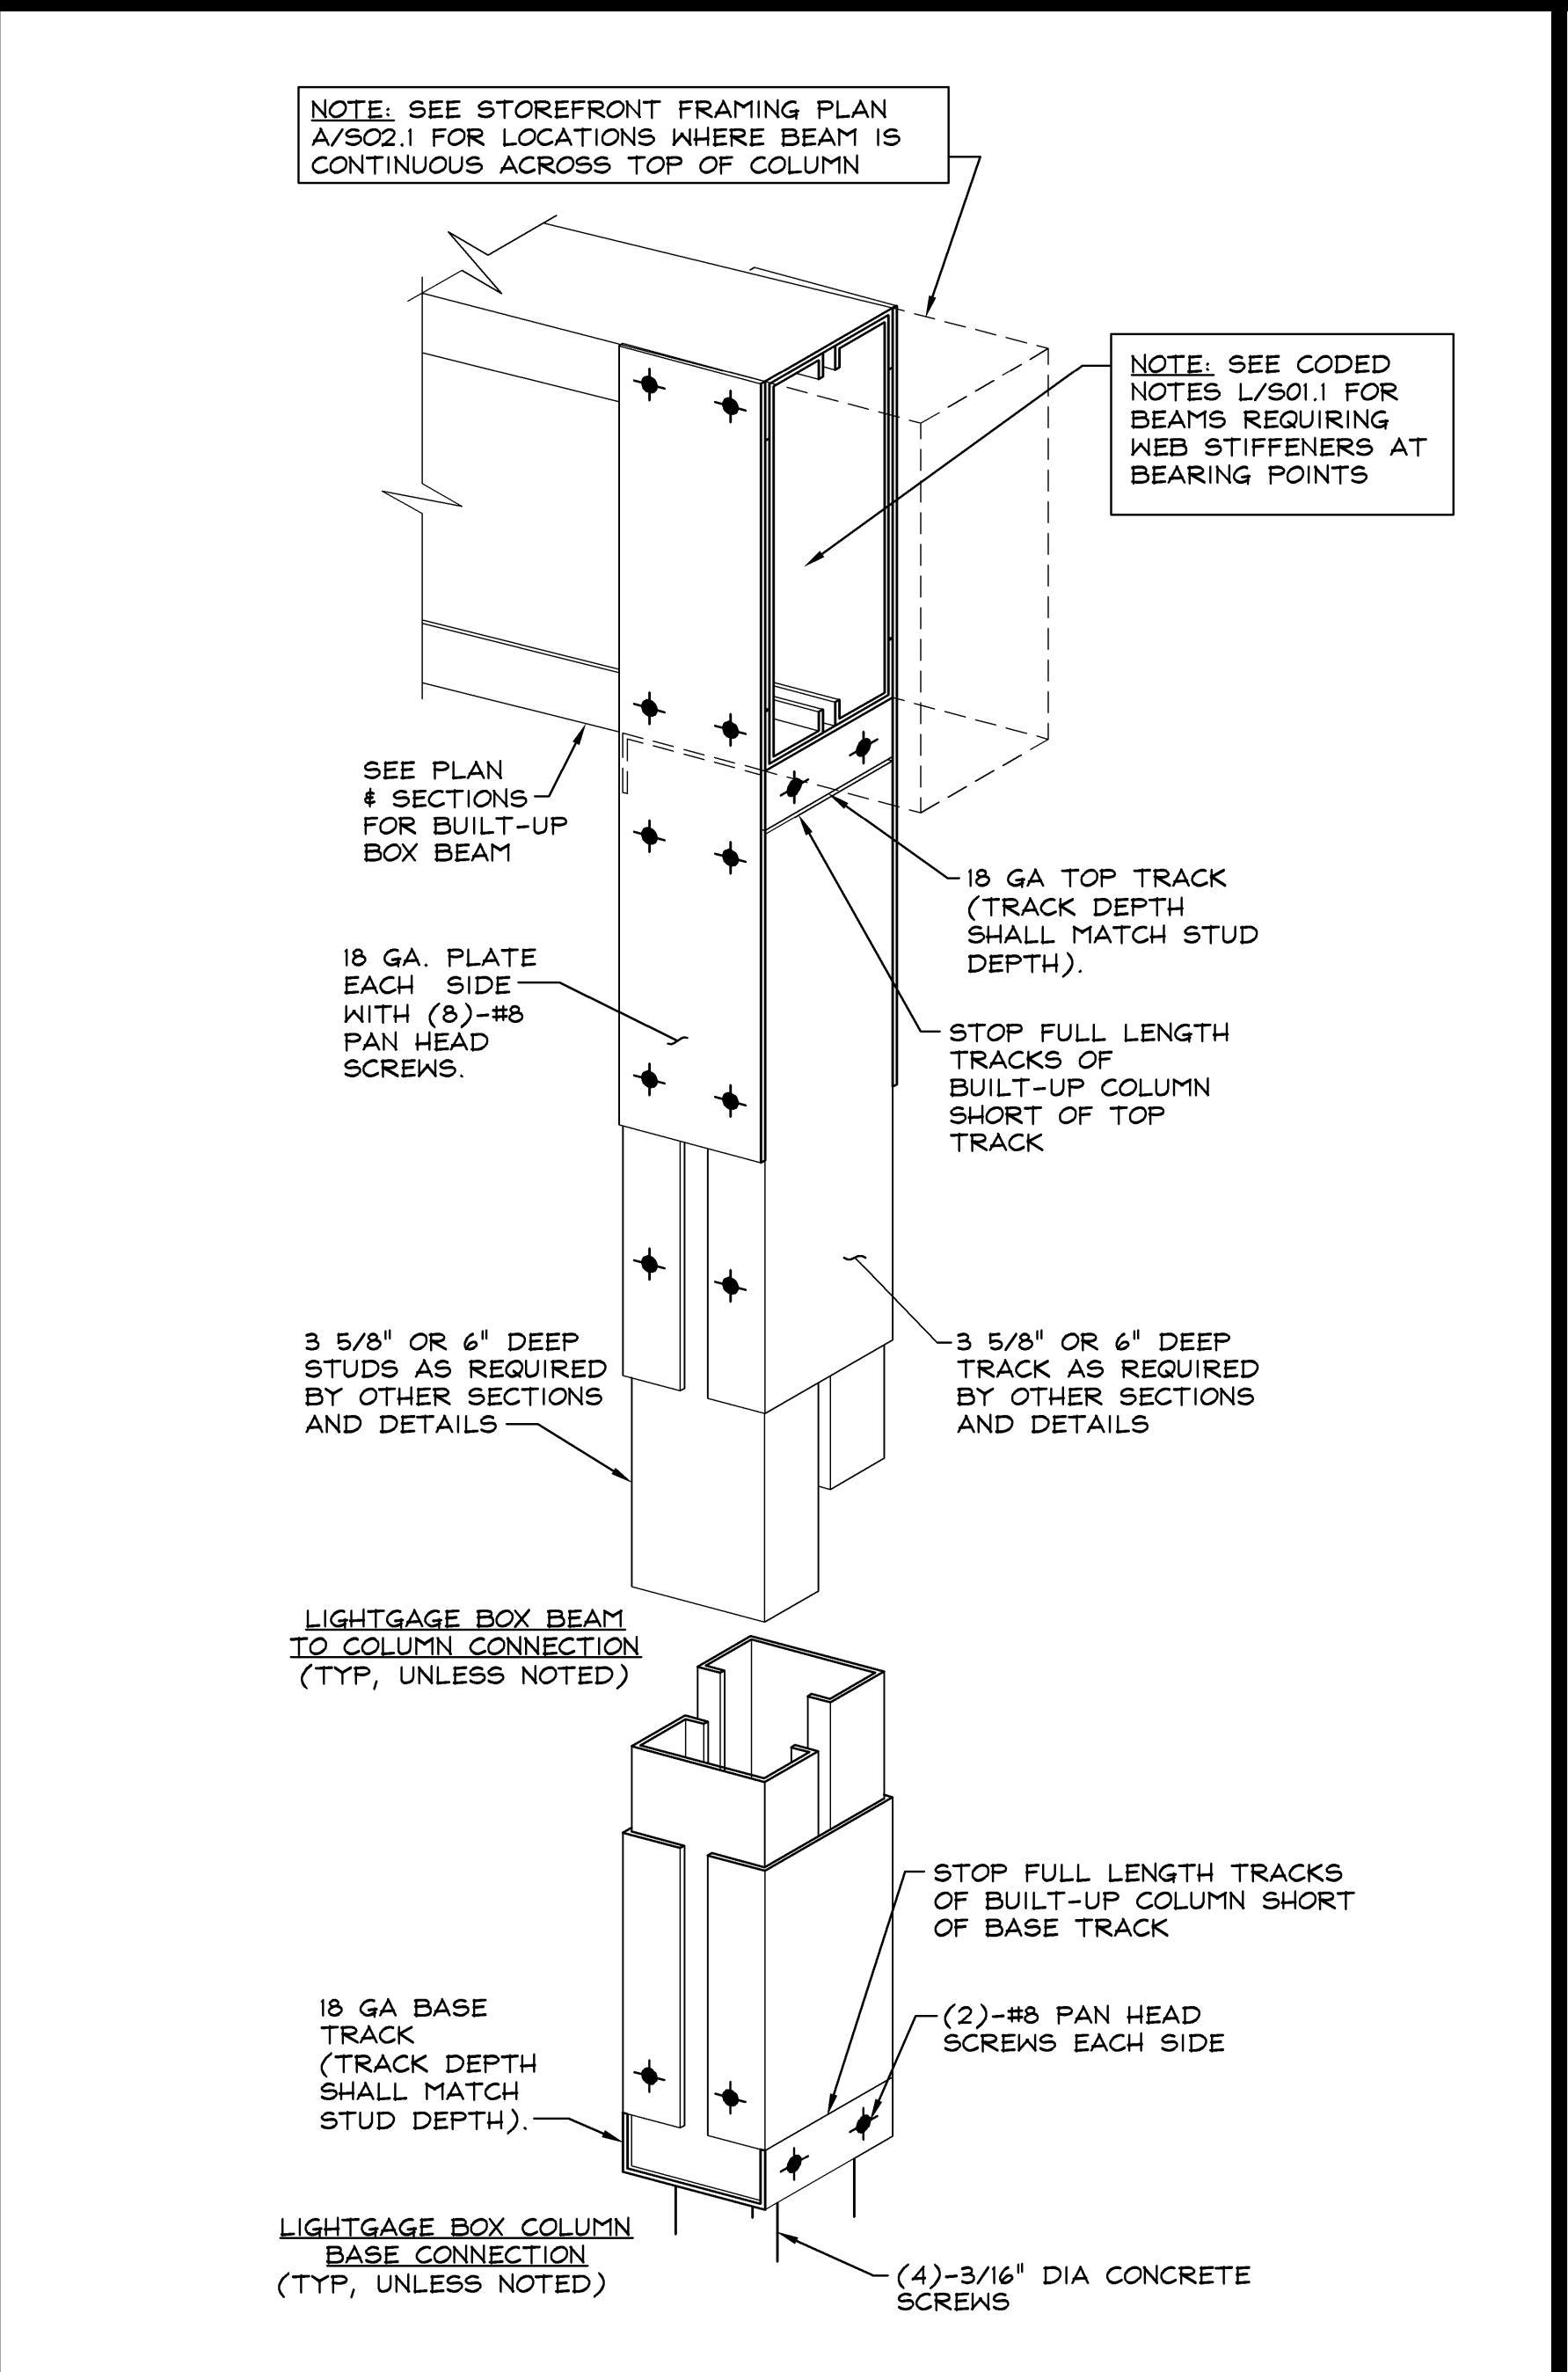

LIGHTGAGE BOX COLUMN DETAIL 3"=1'-0" 00DS031C00COLM C

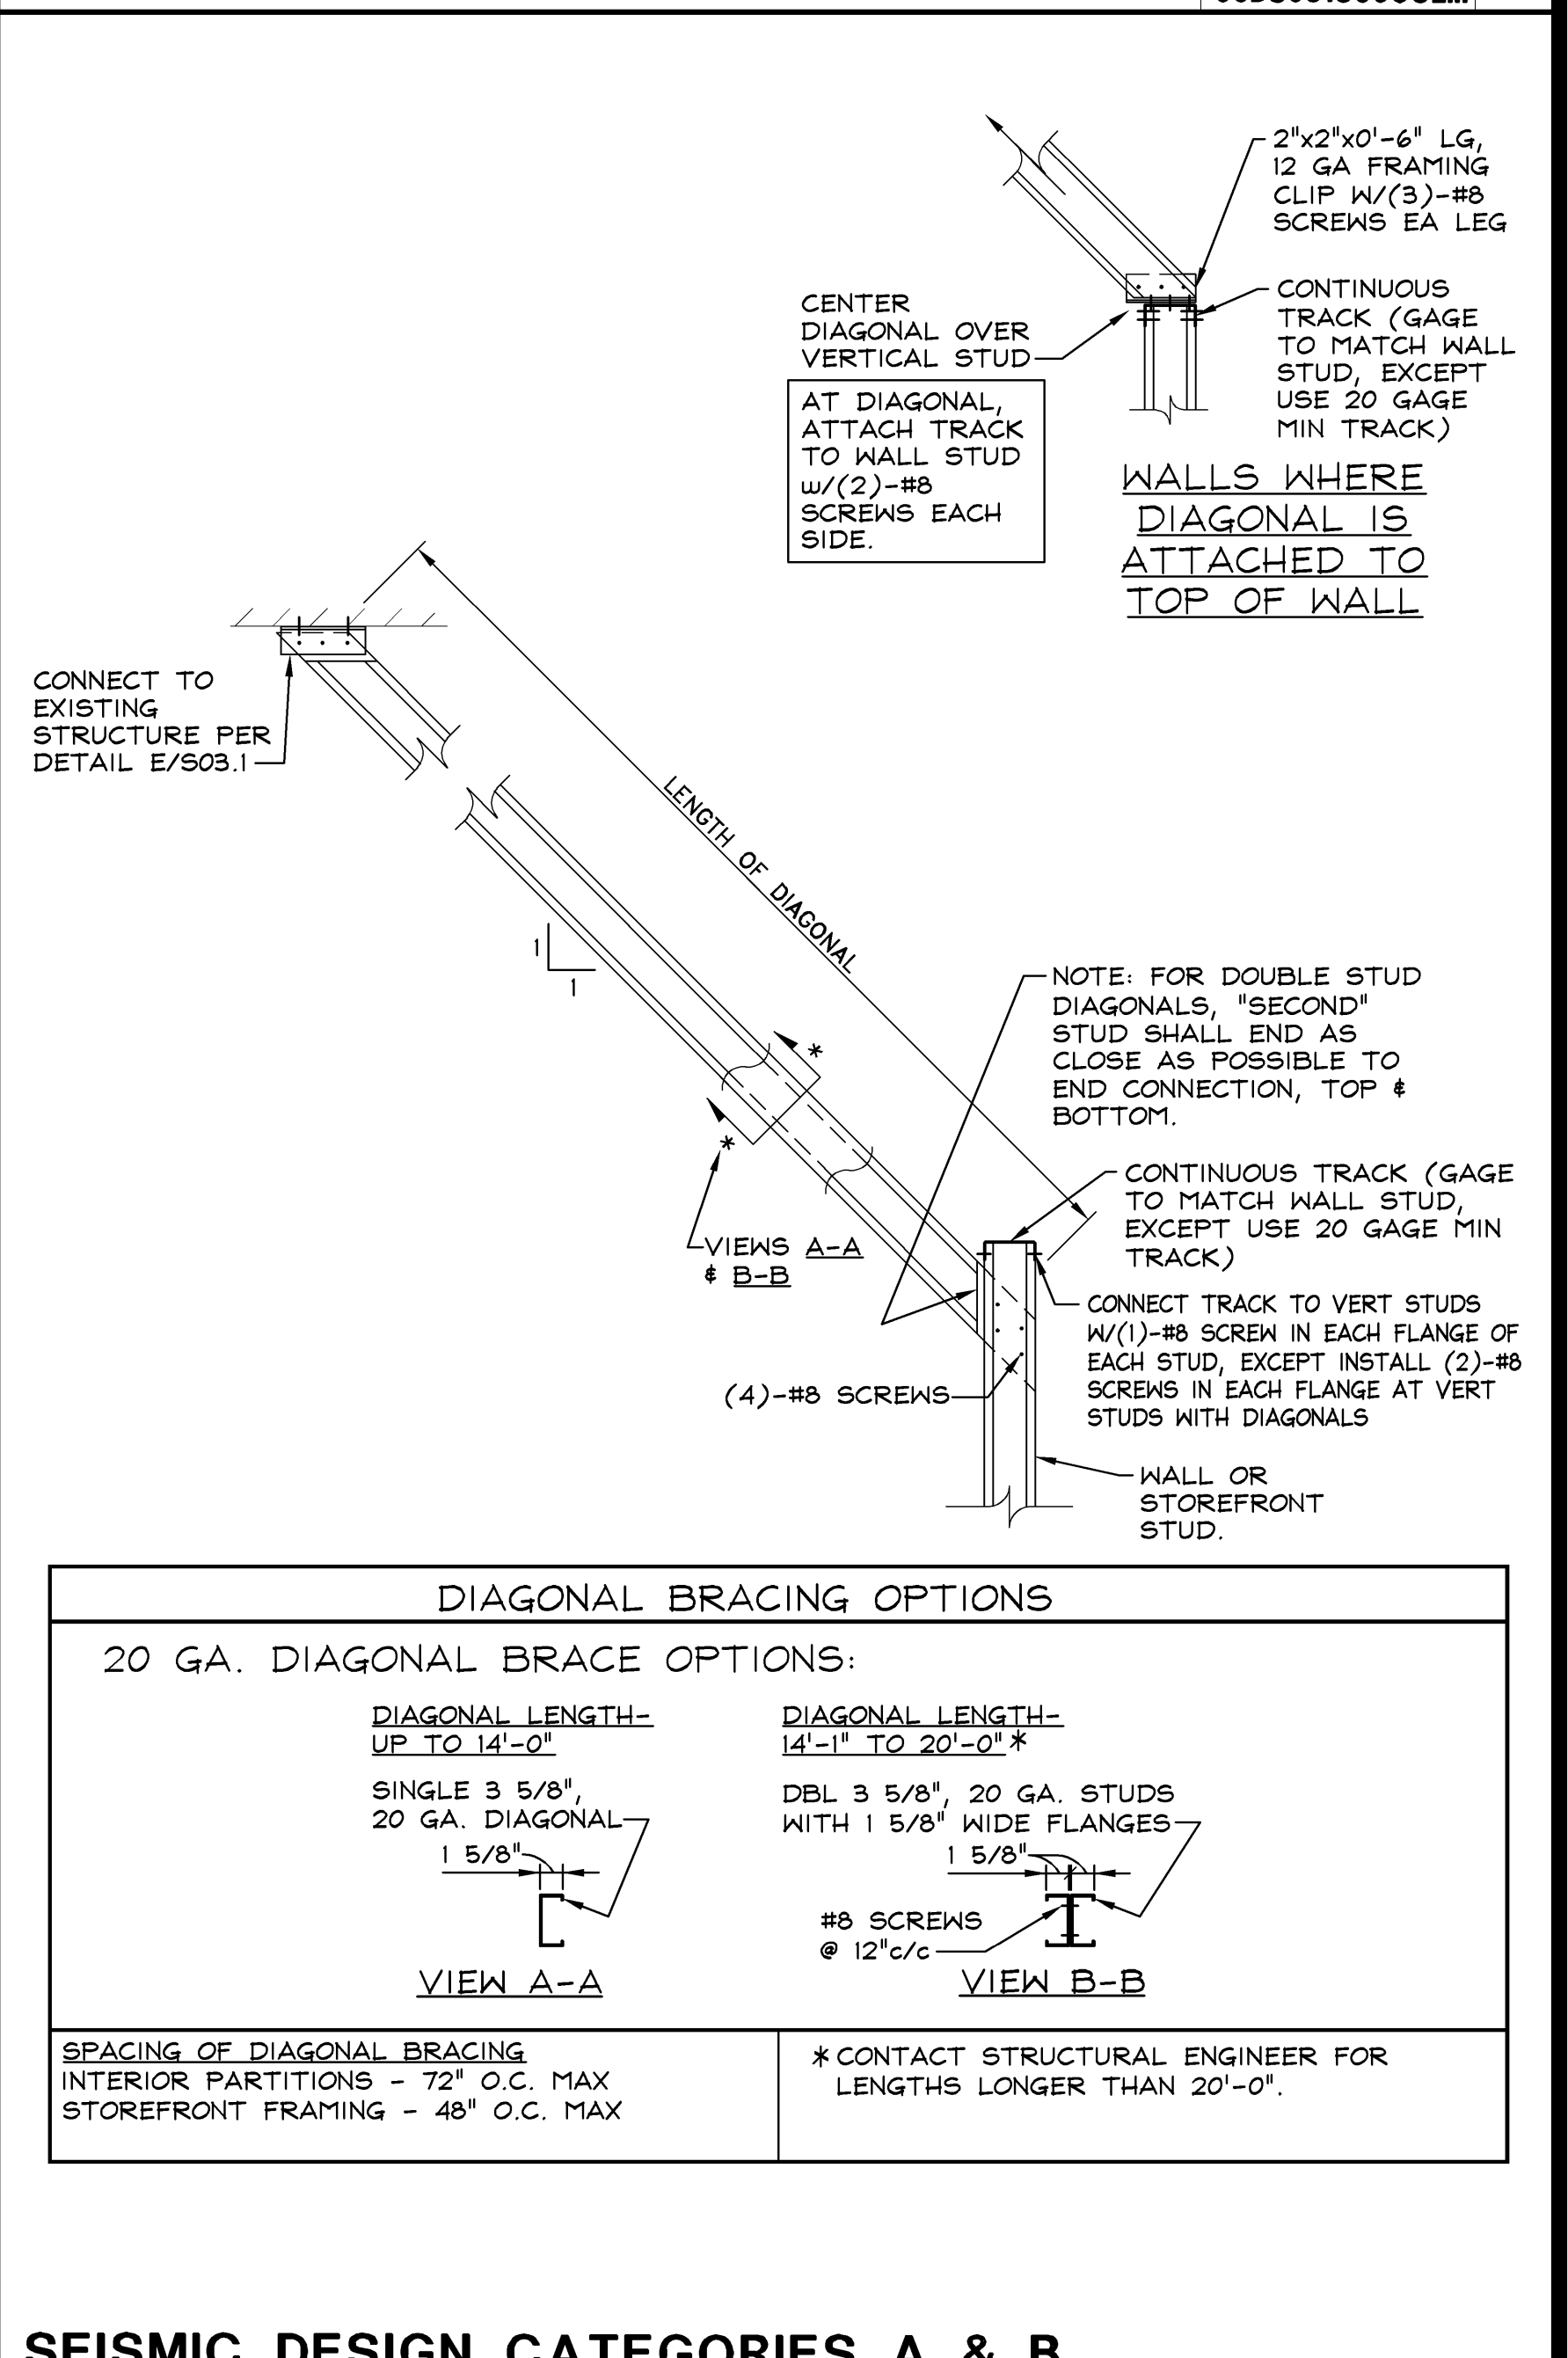

TYPICAL DIAGONAL BRACING 1"=1'-0" 00DS031A13BRAC A

MOODY-NOLAN
responsive architecture
300 Spruce Street Phone: (614) 461-6664
Suite 300 Fax: (614) 280-8881
Columbus, Ohio 43215 www.moodynolan.com

PAUL J FORD AND COMPANY
250 EAST BROAD STREET
SUITE 600
COLUMBUS, OHIO 43215
614-221-6679
A26613-0012

Limitedbrands
LIMITED STORE PLANNING, INC.
d/b/a STORE DESIGN & CONSTRUCTION
Three Limited Parkway - Columbus, Ohio 43230
Telephone: 614.415.7000 - Fax: 614.415.7349

024200396
BATH & BODY WORKS
MEMORIAL CITY MALL
503 MEMORIAL CITY WAY
SUITE 733
HOUSTON, TX 77024

REVISIONS:

DATE ISSUED: 04/11/2014
DESIGNED BY: SLH
DRAWN BY: SMA
CHECKED BY: GDK

STRUCTURAL CONSTRUCTION DETAILS
DRAWING NUMBER: S03.1

024200396
BATH & BODY WORKS
MEMORIAL CITY MALL
503 MEMORIAL CITY WAY
SUITE 733
HOUSTON, TX 77024

REVISIONS:

DATE ISSUED: 04/11/2014
DESIGNED BY: SLH
DRAWN BY: SMA
CHECKED BY: GDK

STRUCTURAL CONSTRUCTION DETAILS
DRAWING NUMBER: S03.1