



LIGHT BOX JAMB DETAIL

6" = 1'-0"
42D-A088-F04-DETL
11.17.10

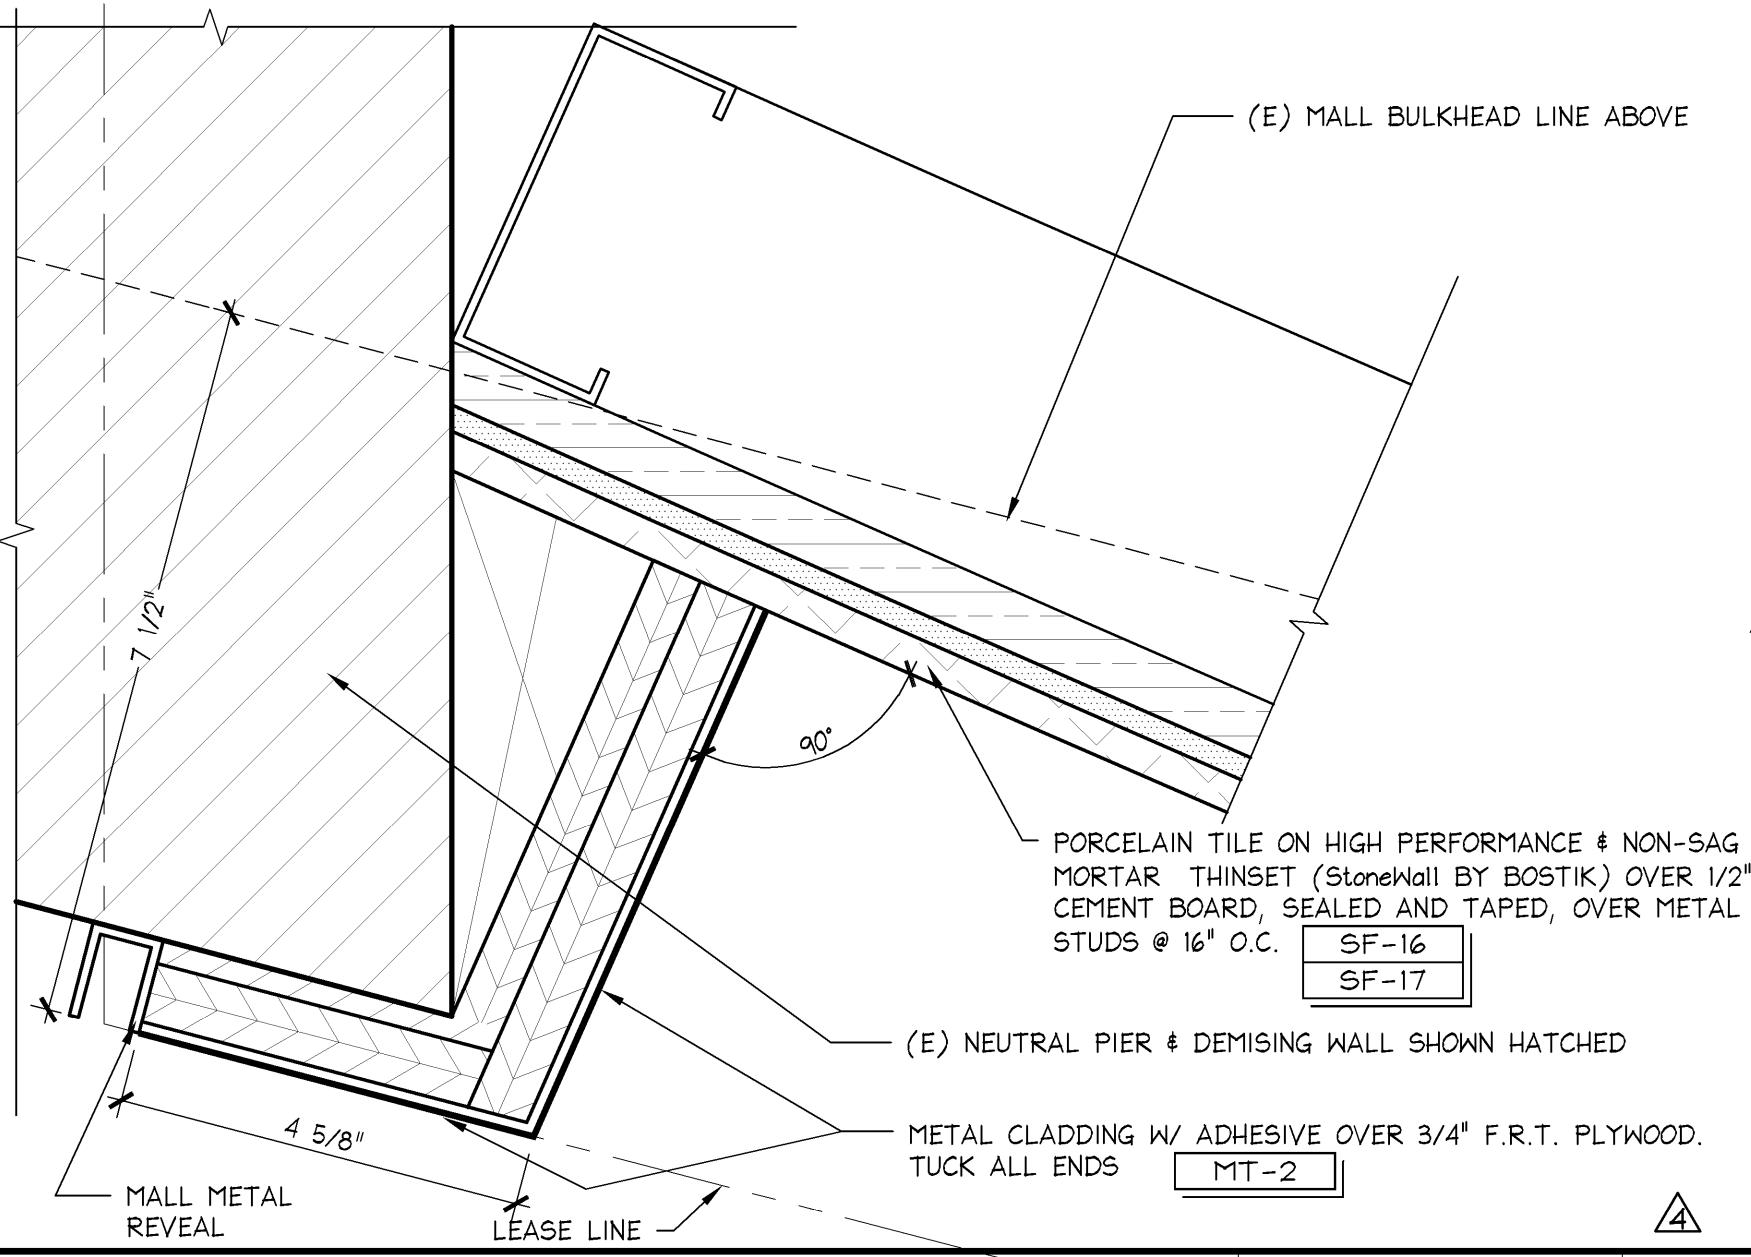


NEUTRAL PIER DETAIL

6" = 1'-0"
42D-A088-G01-DETL
03.04.10

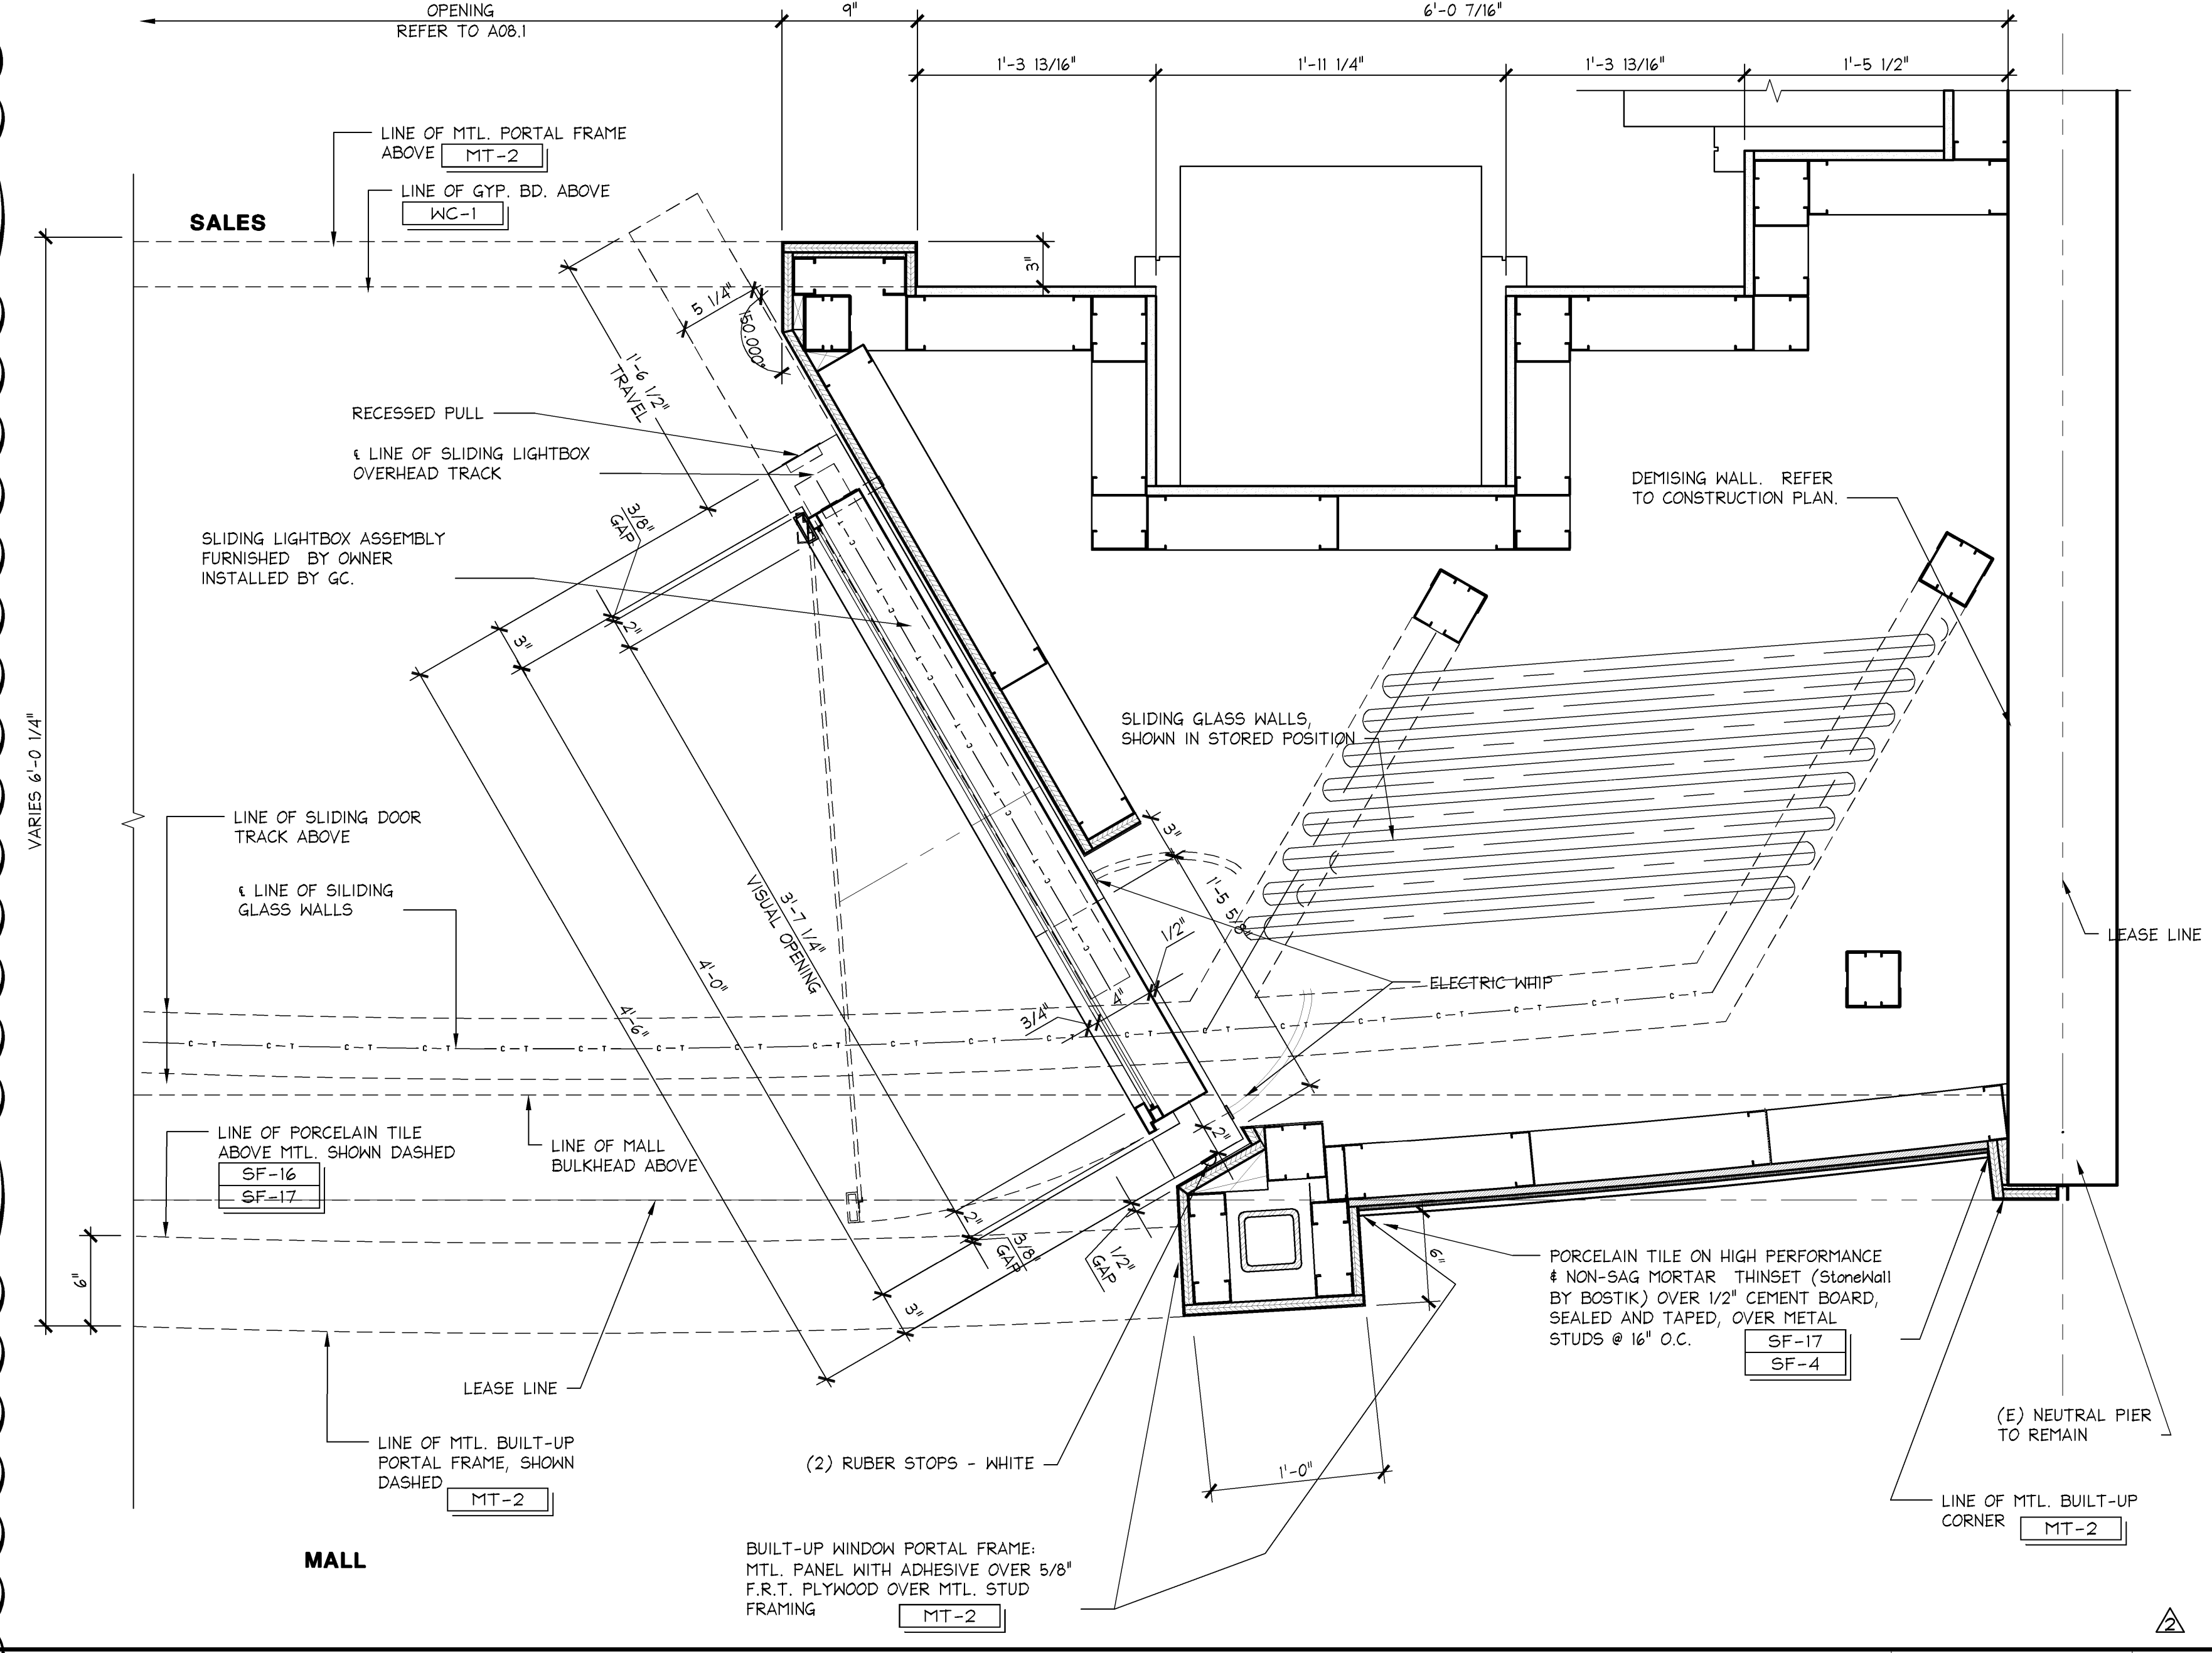


ENLARGED PLAN STOREFRONT / LIGHTBOX

1 1/2" = 1'-0"
42D-A088-L02-DETL
07.22.09

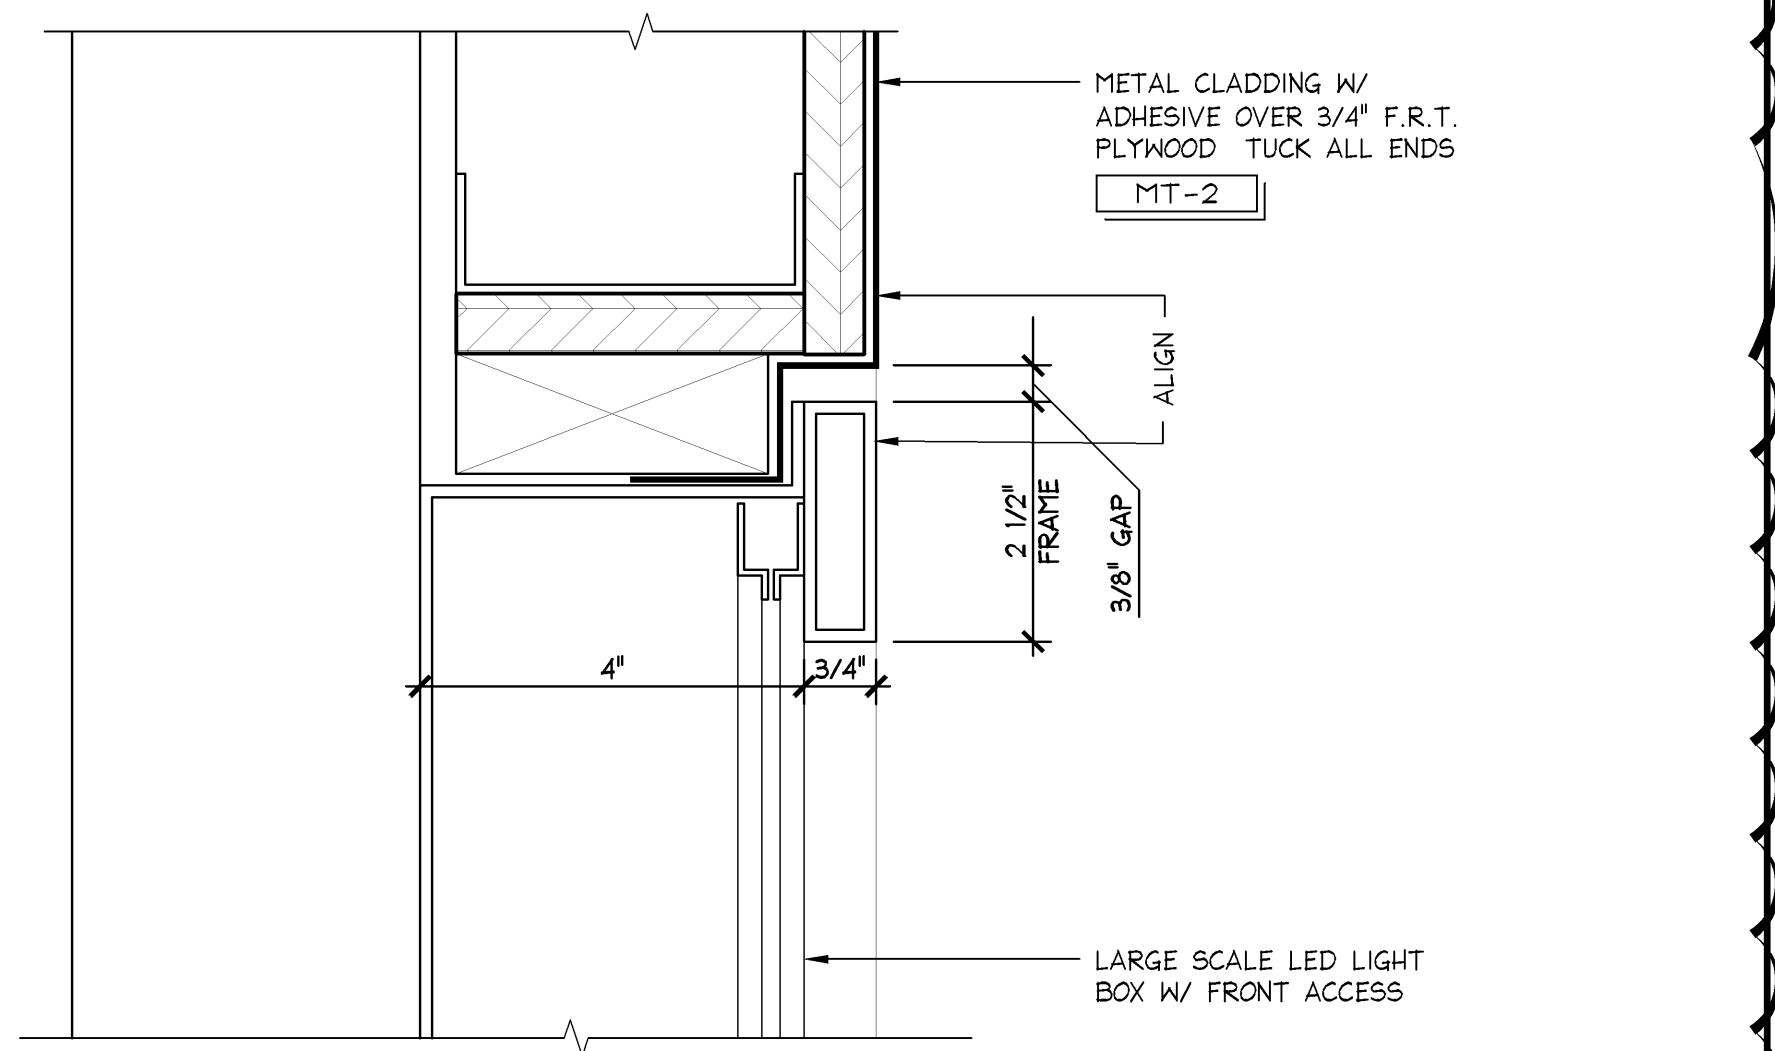


LIGHT BOX HEAD DETAIL - METAL

6" = 1'-0"
42D-A088-B00-DETL
11.17.10

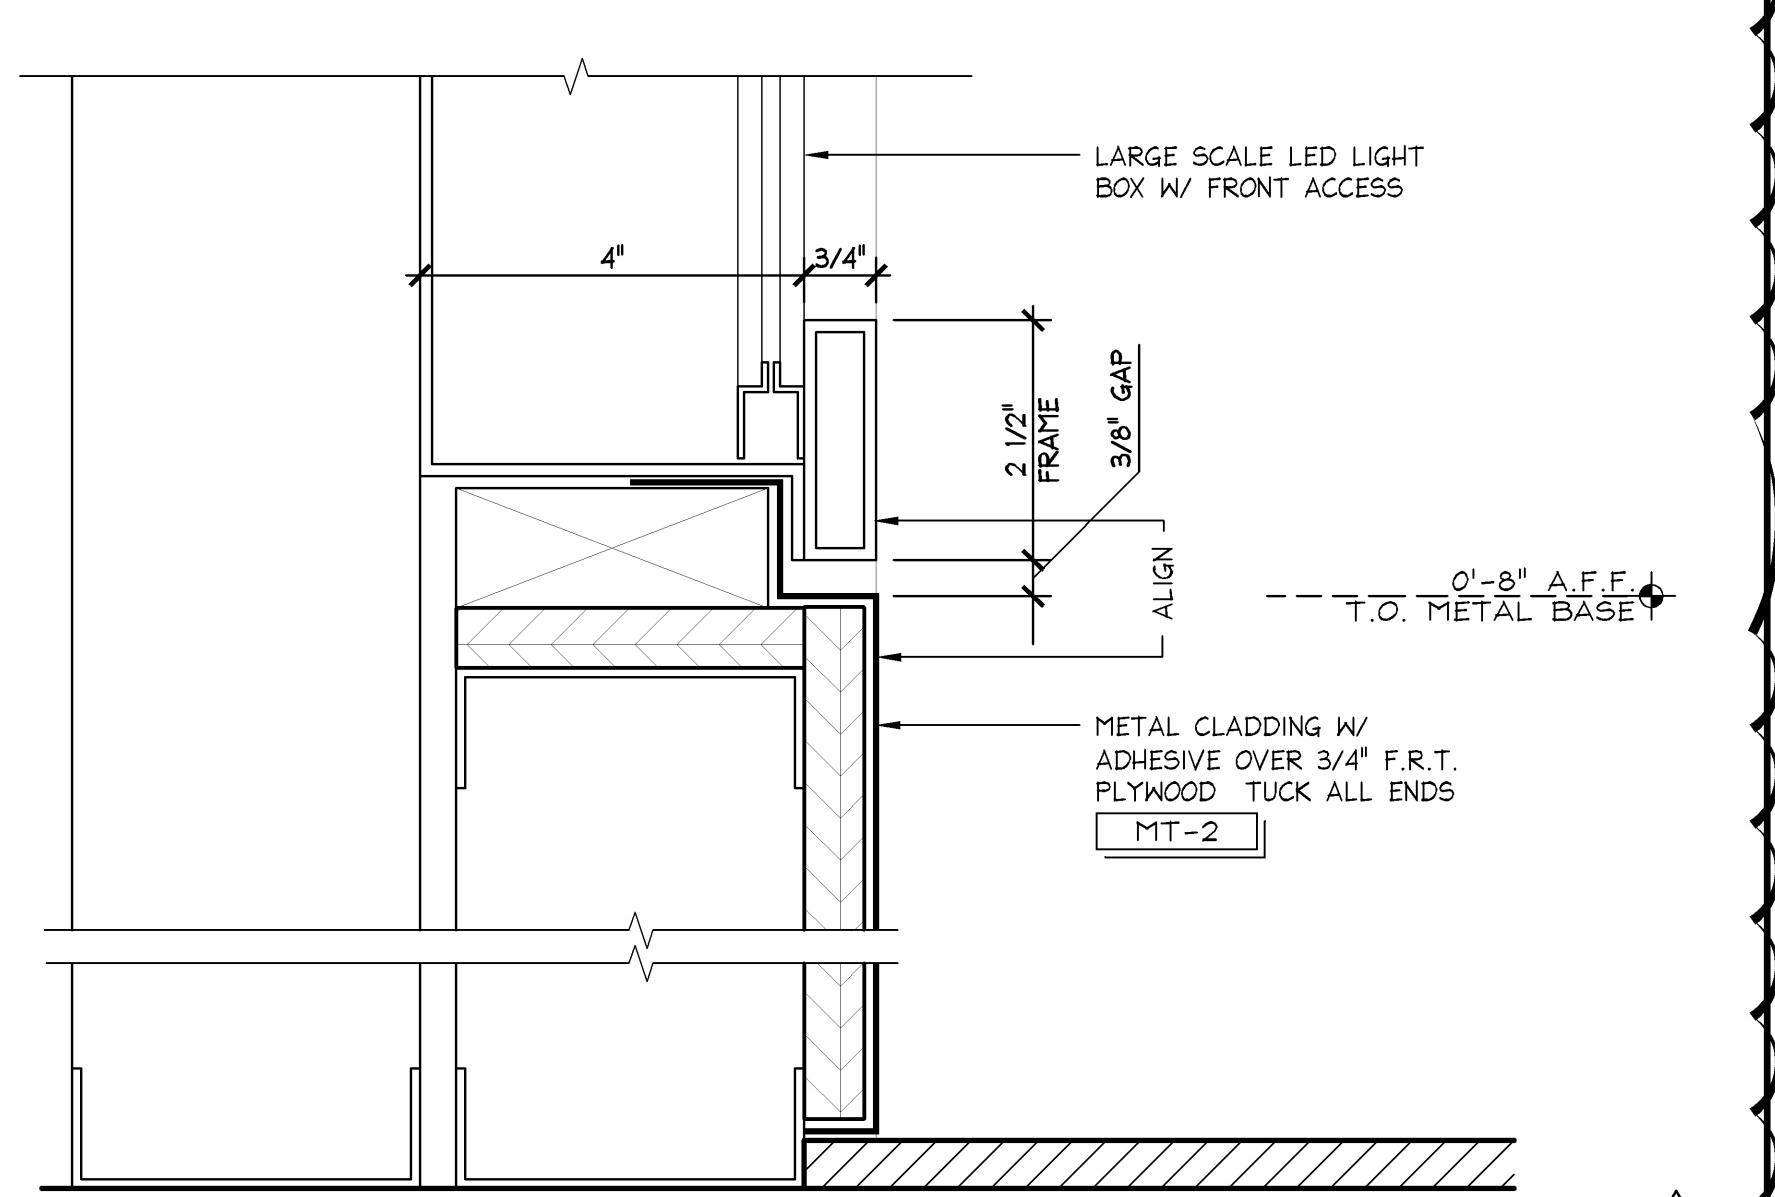


LIGHT BOX SILL DETAIL - METAL

6" = 1'-0"
42D-A088-A02-DETL
11.17.10

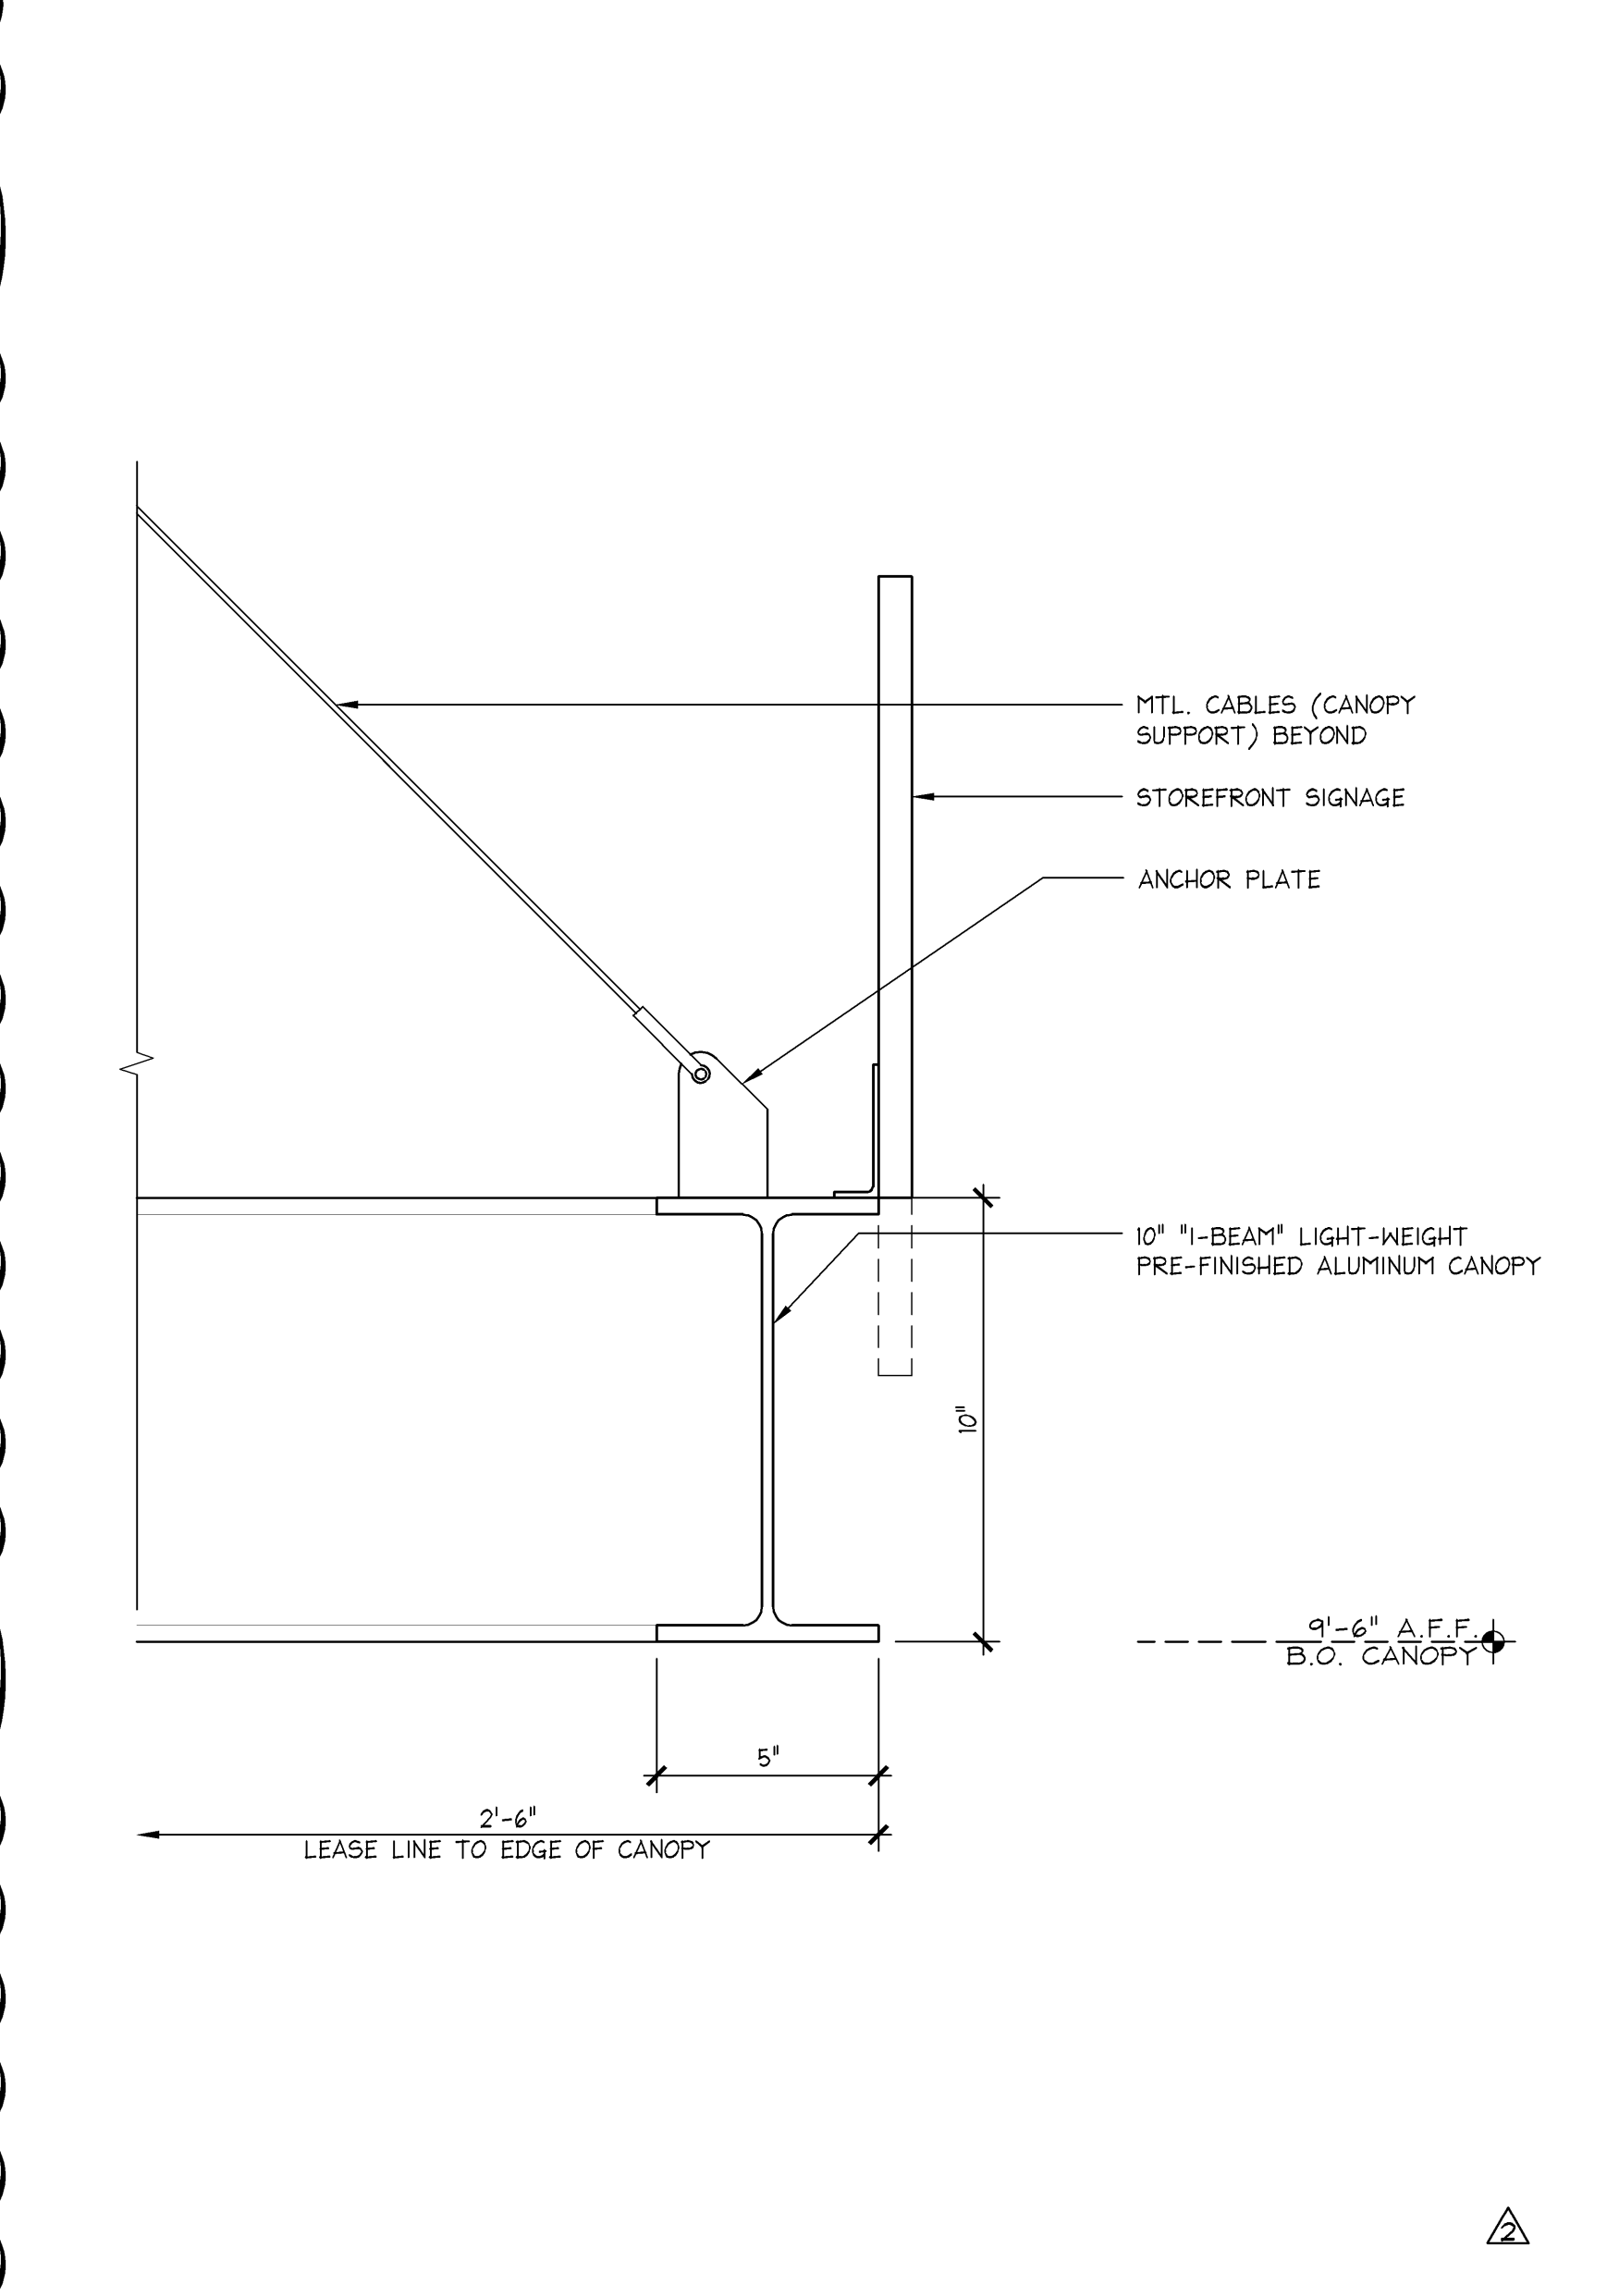


DETAIL @ EXTERIOR CANOPY

3" = 1'-0"
42D-A085-L01-DETL
07.16.09

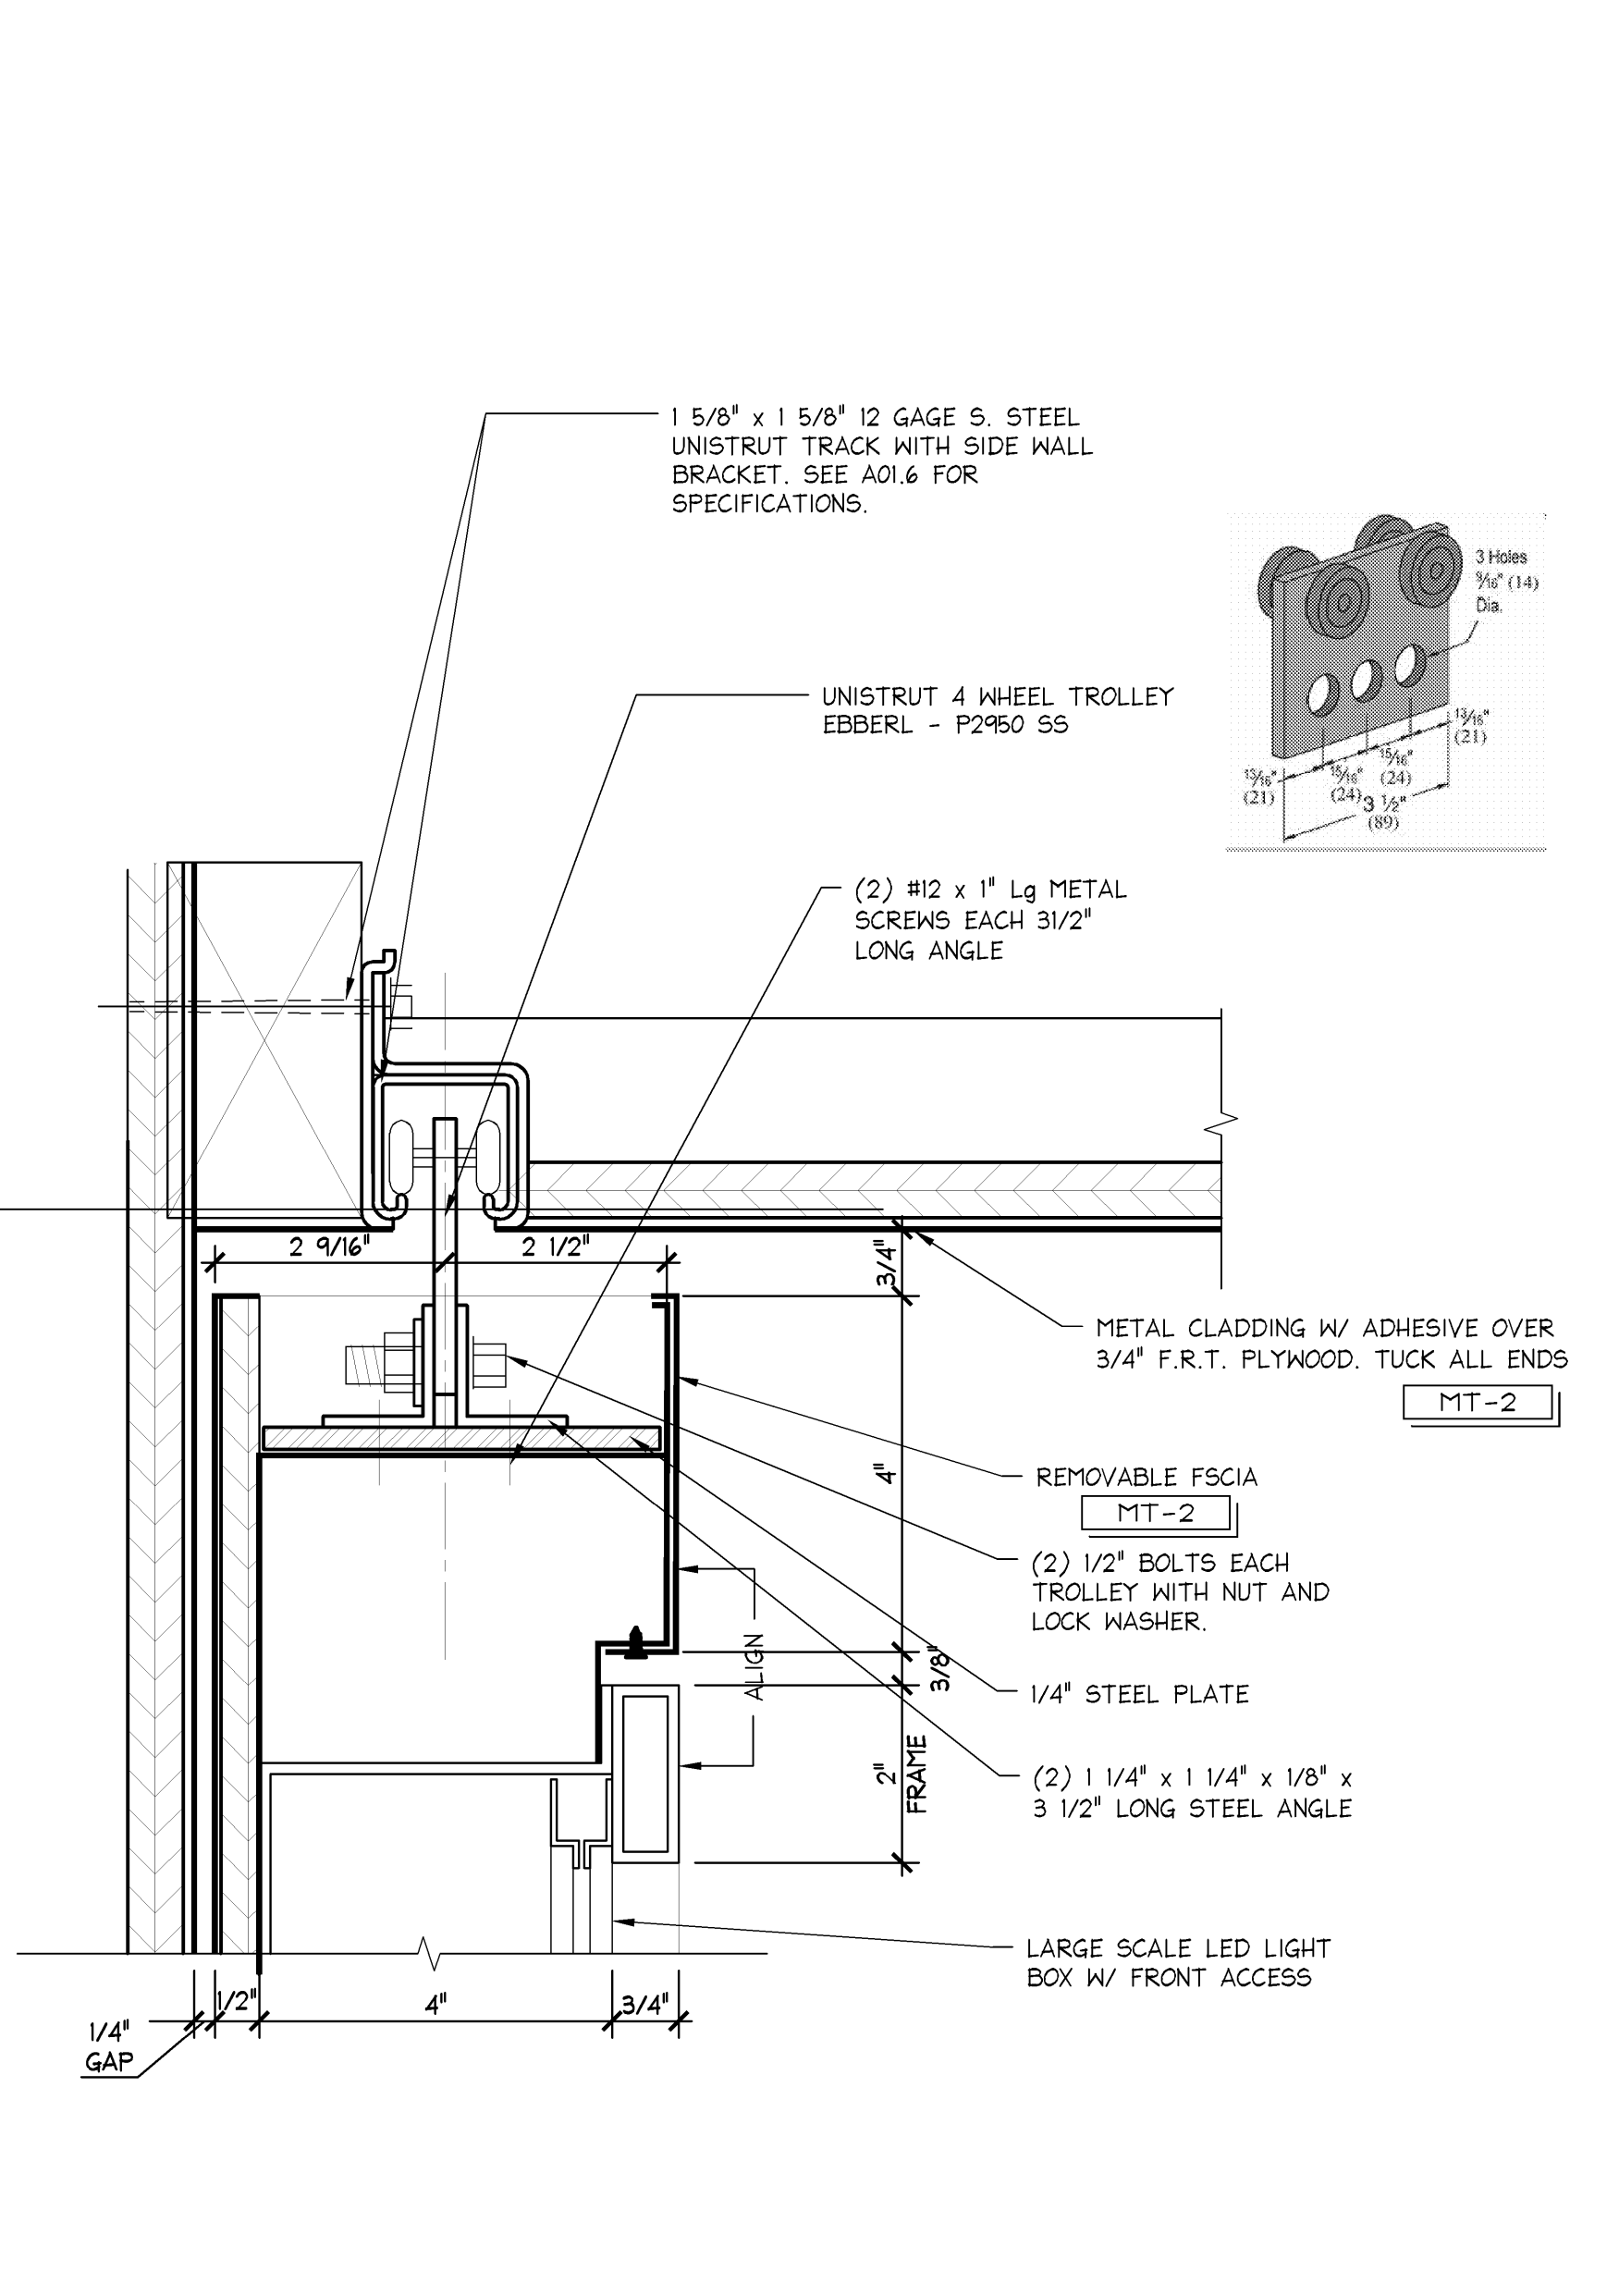

LIGHT BOX HEAD DETAIL - METAL

6" = 1'-0"
42D-A088-B00-DETL
11.17.10

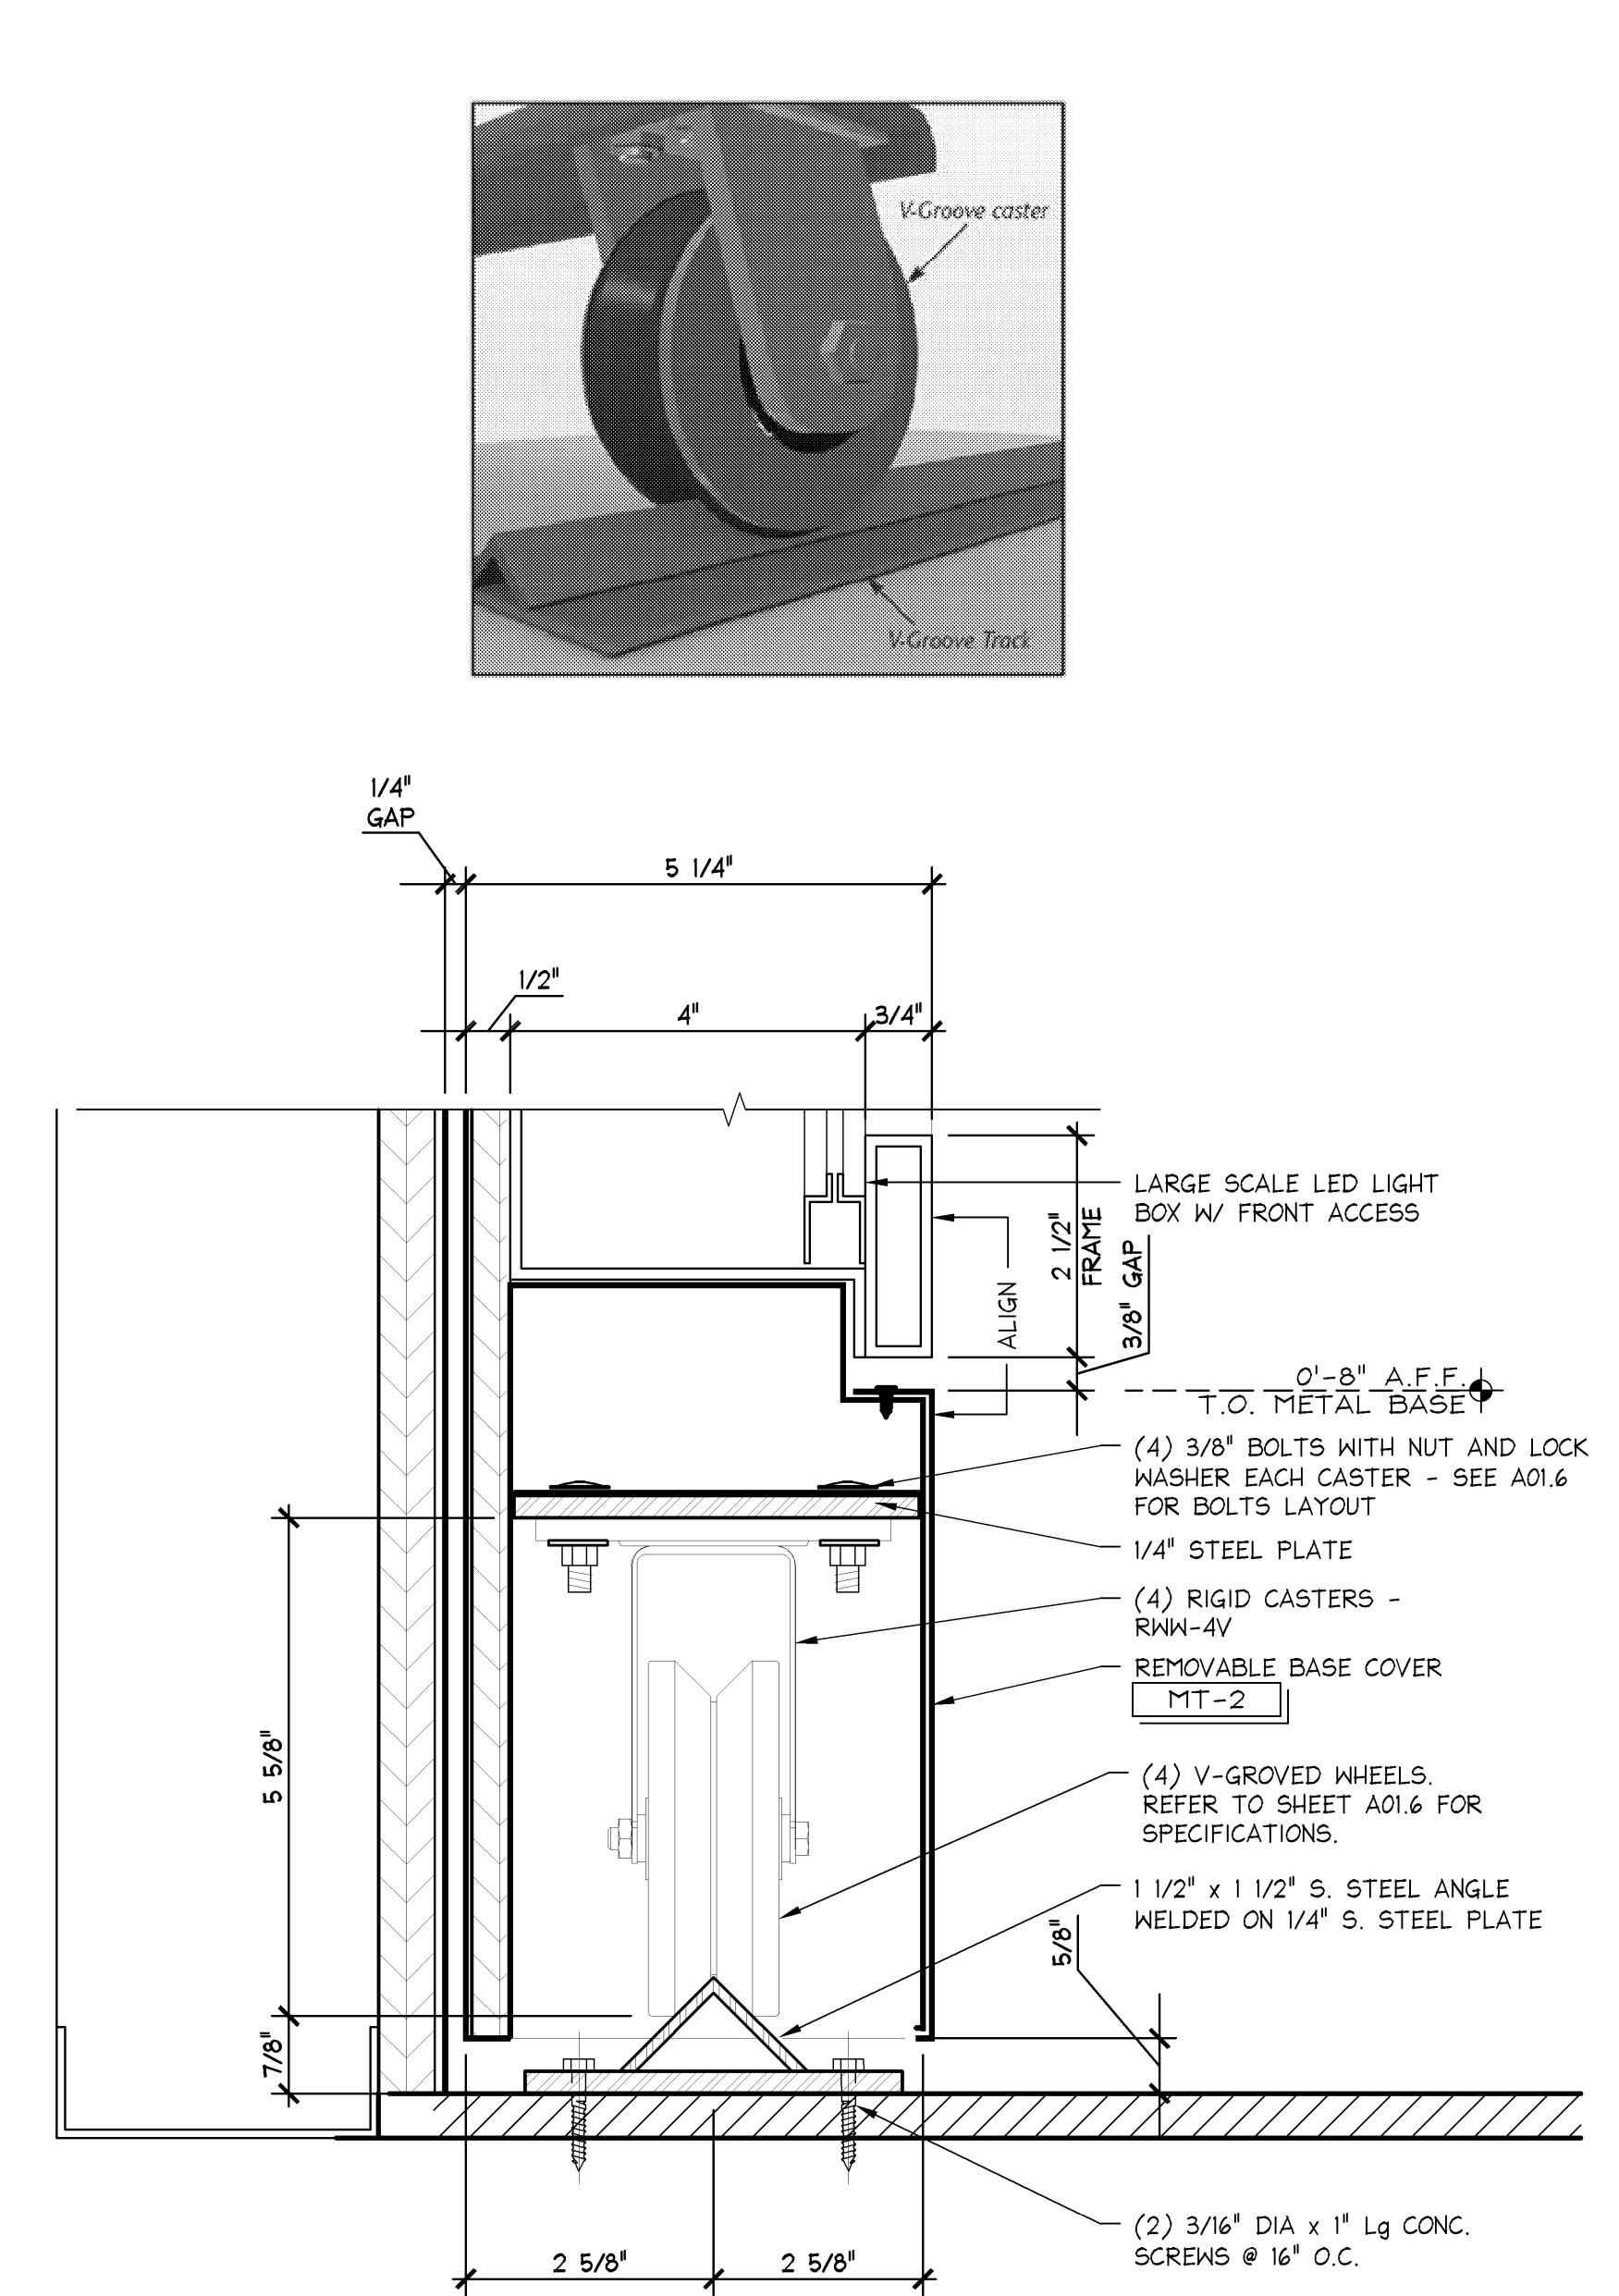

LIGHT BOX SILL DETAIL - SLIDING

6" = 1'-0"
42D-A088-A02-DETL
11.17.10