




**GAS PIPING SUPPORT DETAIL** 1" = 1'-0" 00D-P0301-800-GPSD 09/03/2016

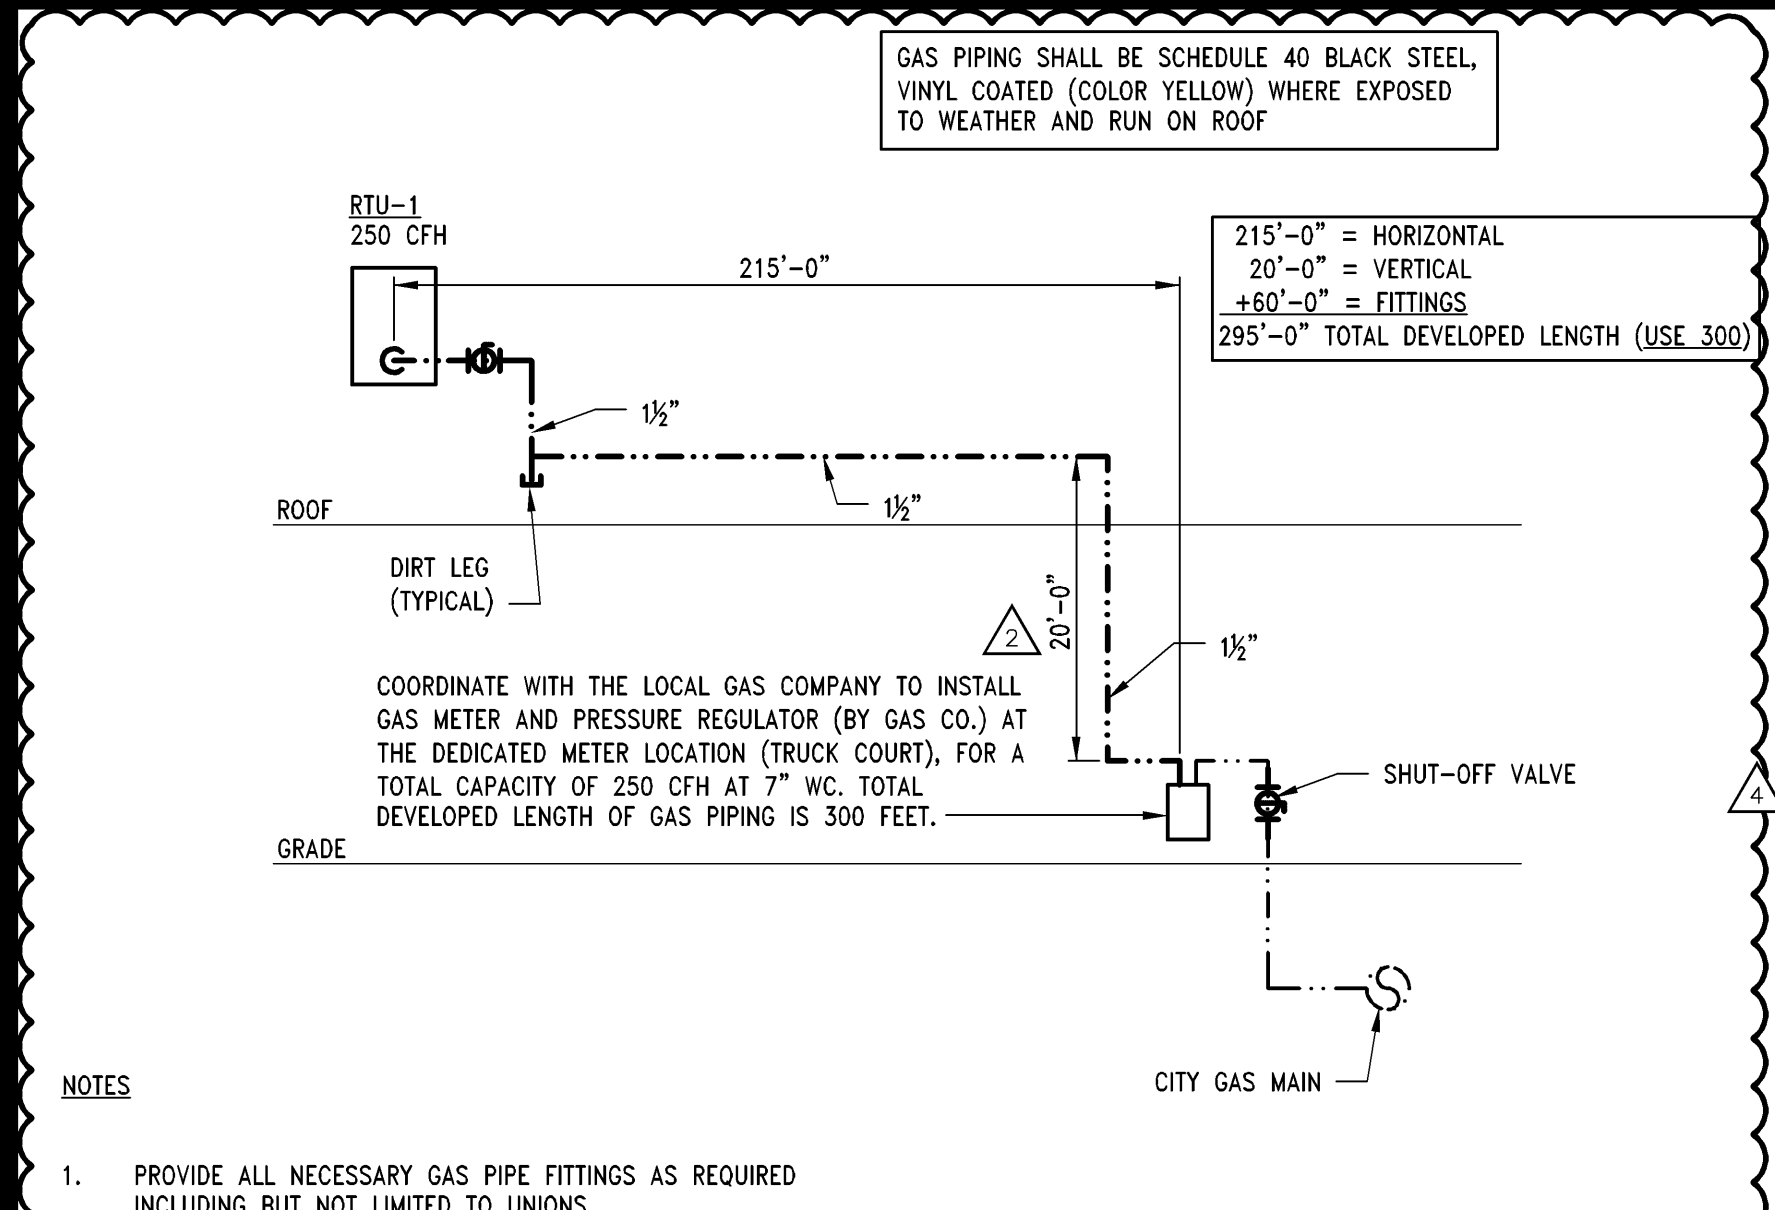


**GAS PIPING DIAGRAM** NTS 00D-P0301-M09-GSPD 09/03/2016

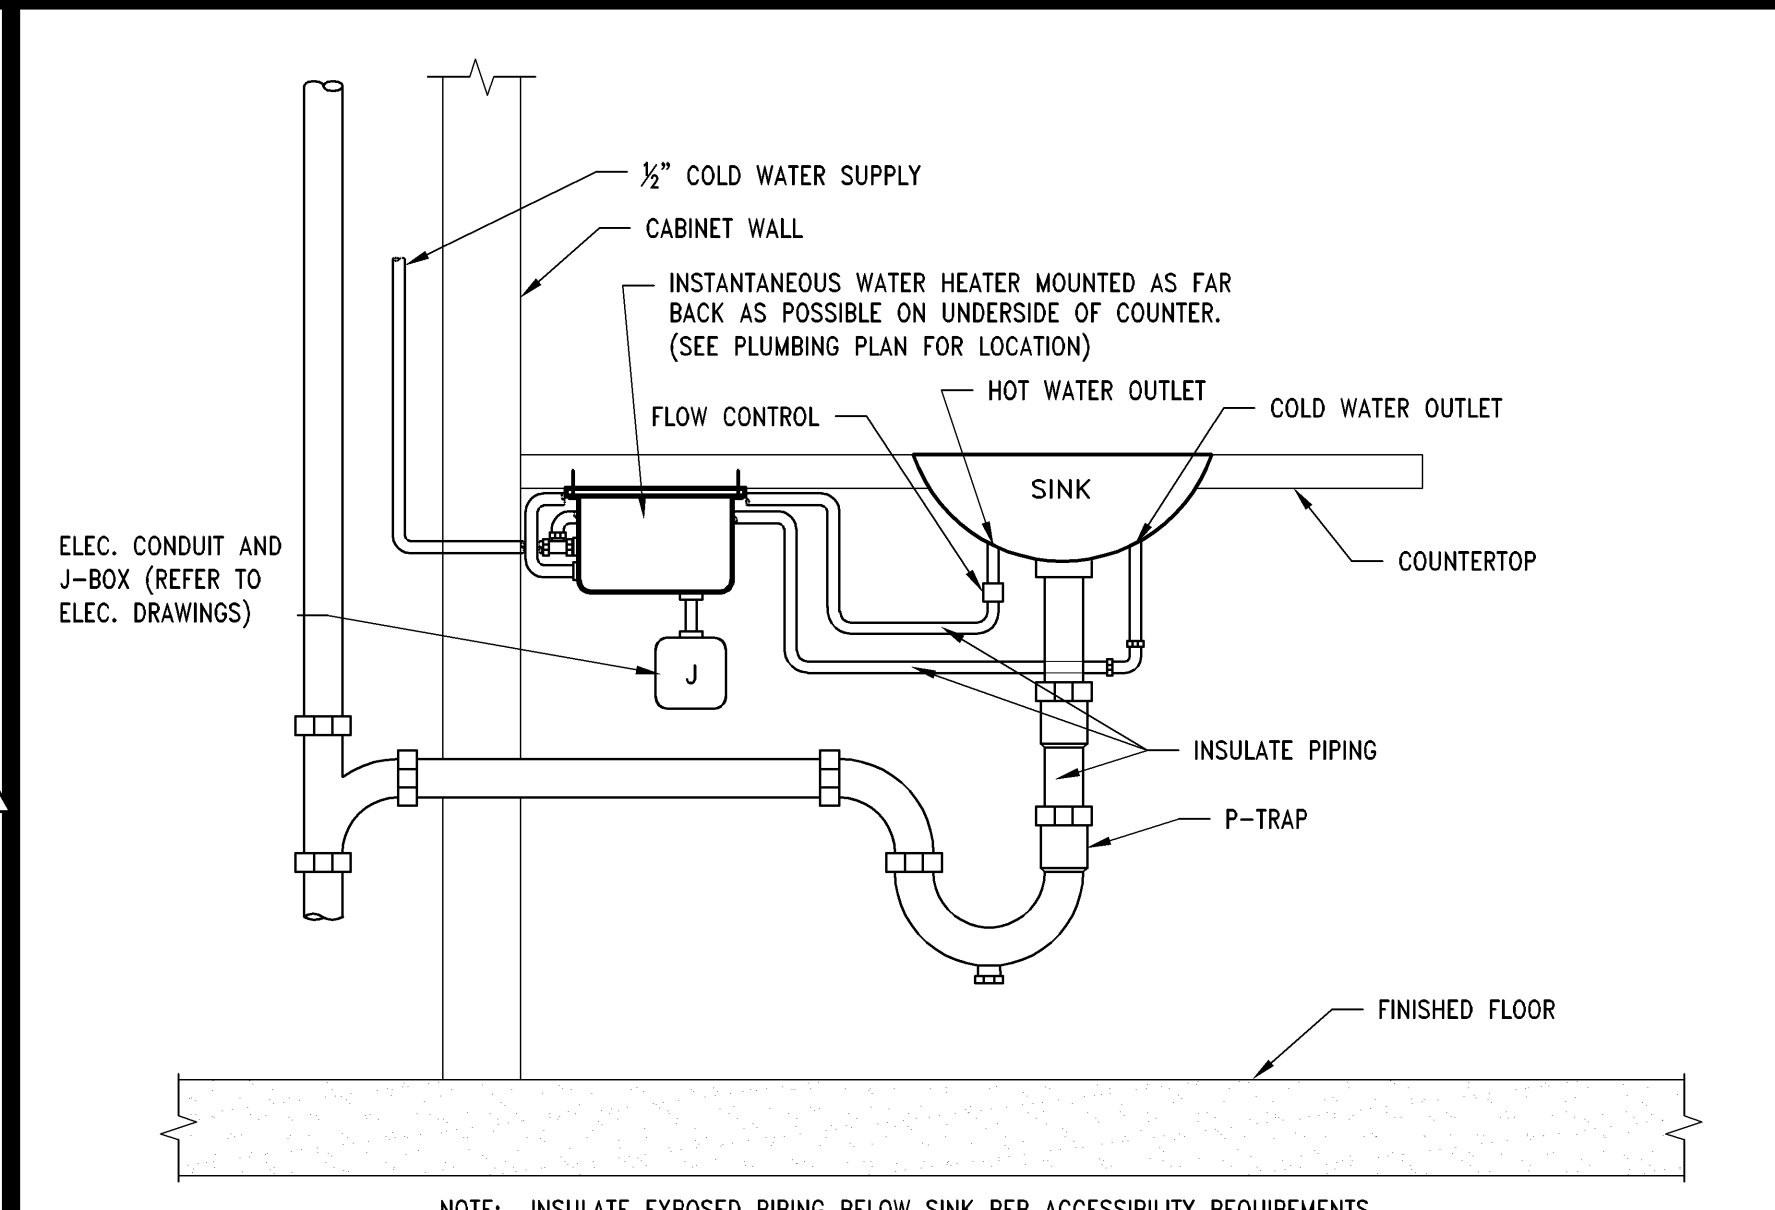

**DEMONSTRATION SINK DETAIL** NTS 42D-P0301-H02-DEMO 09/03/2016

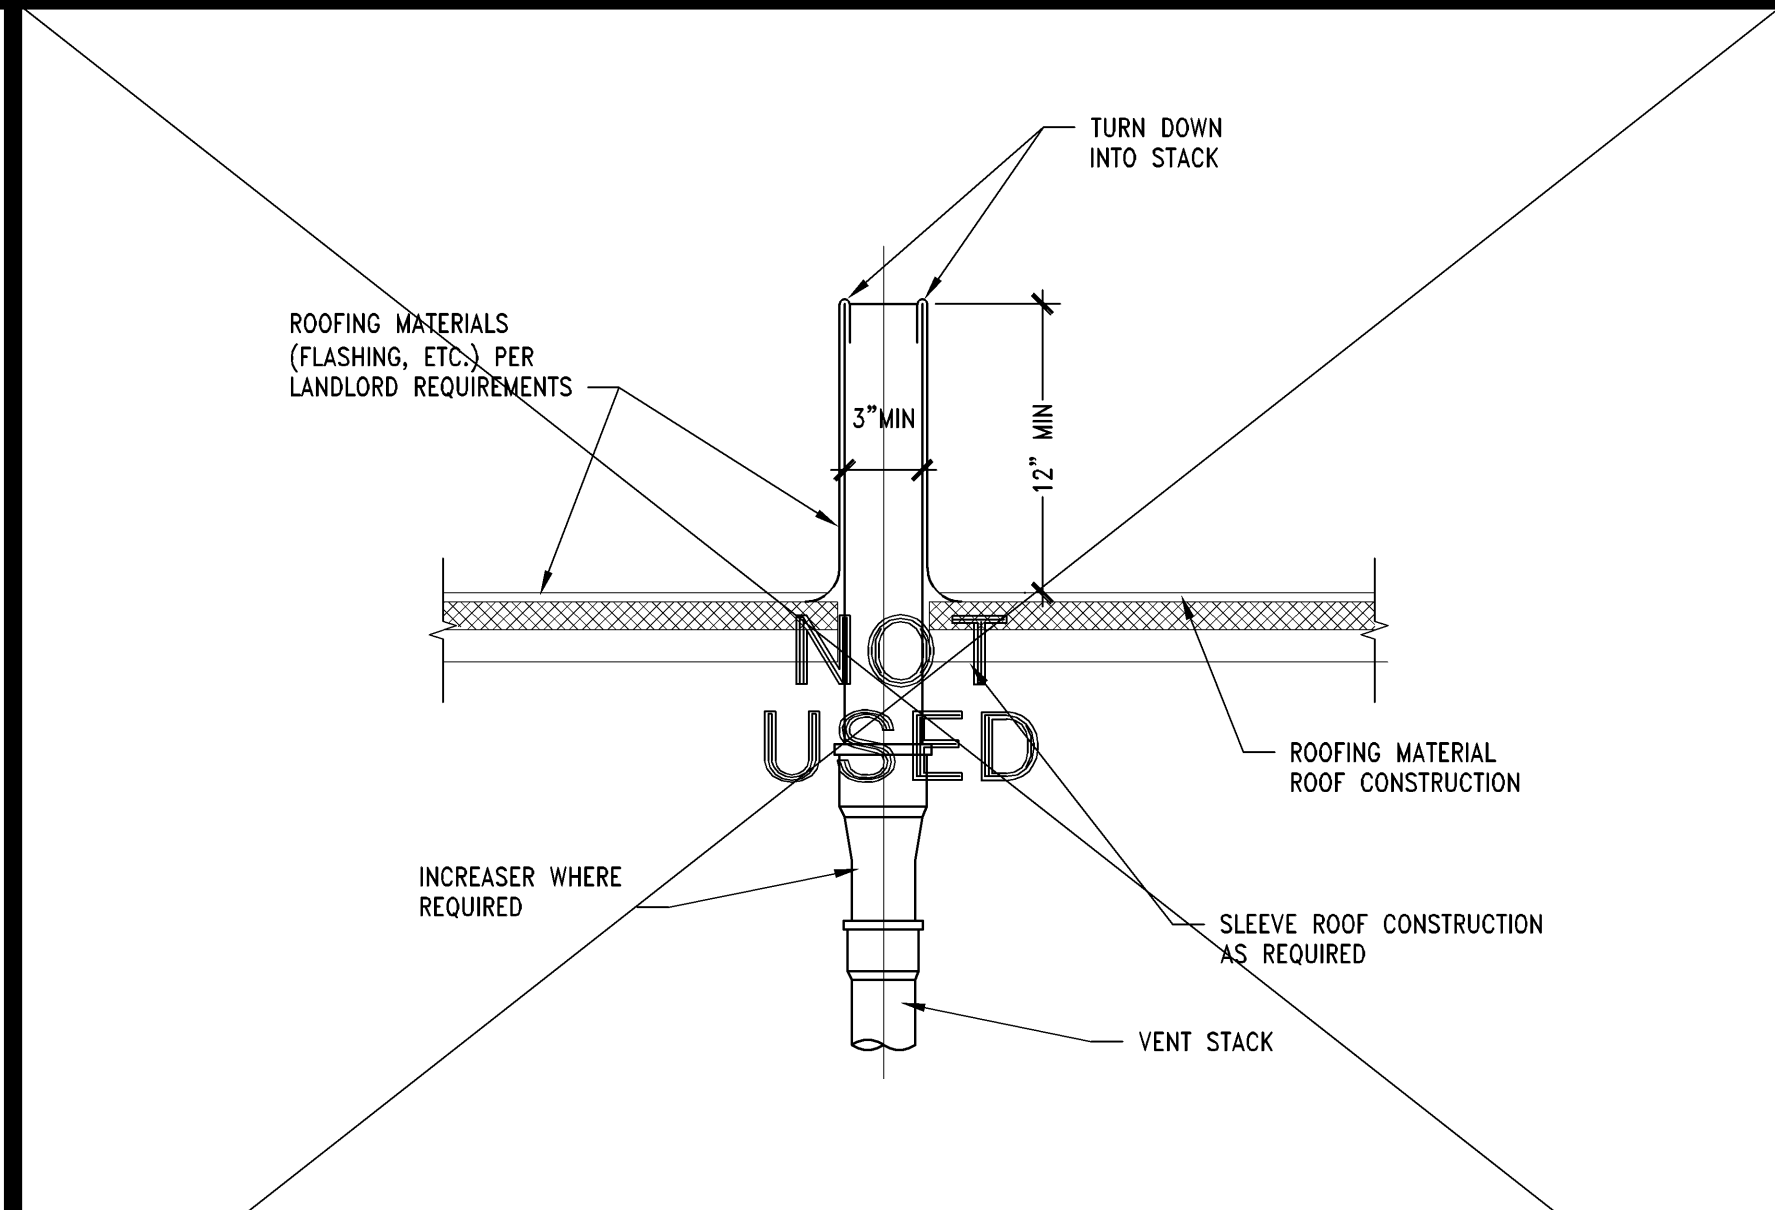


**VENT THRU ROOF DETAIL** 1-1/2"=1'-0" 00D-P0301-D00-VTR 09/03/2016

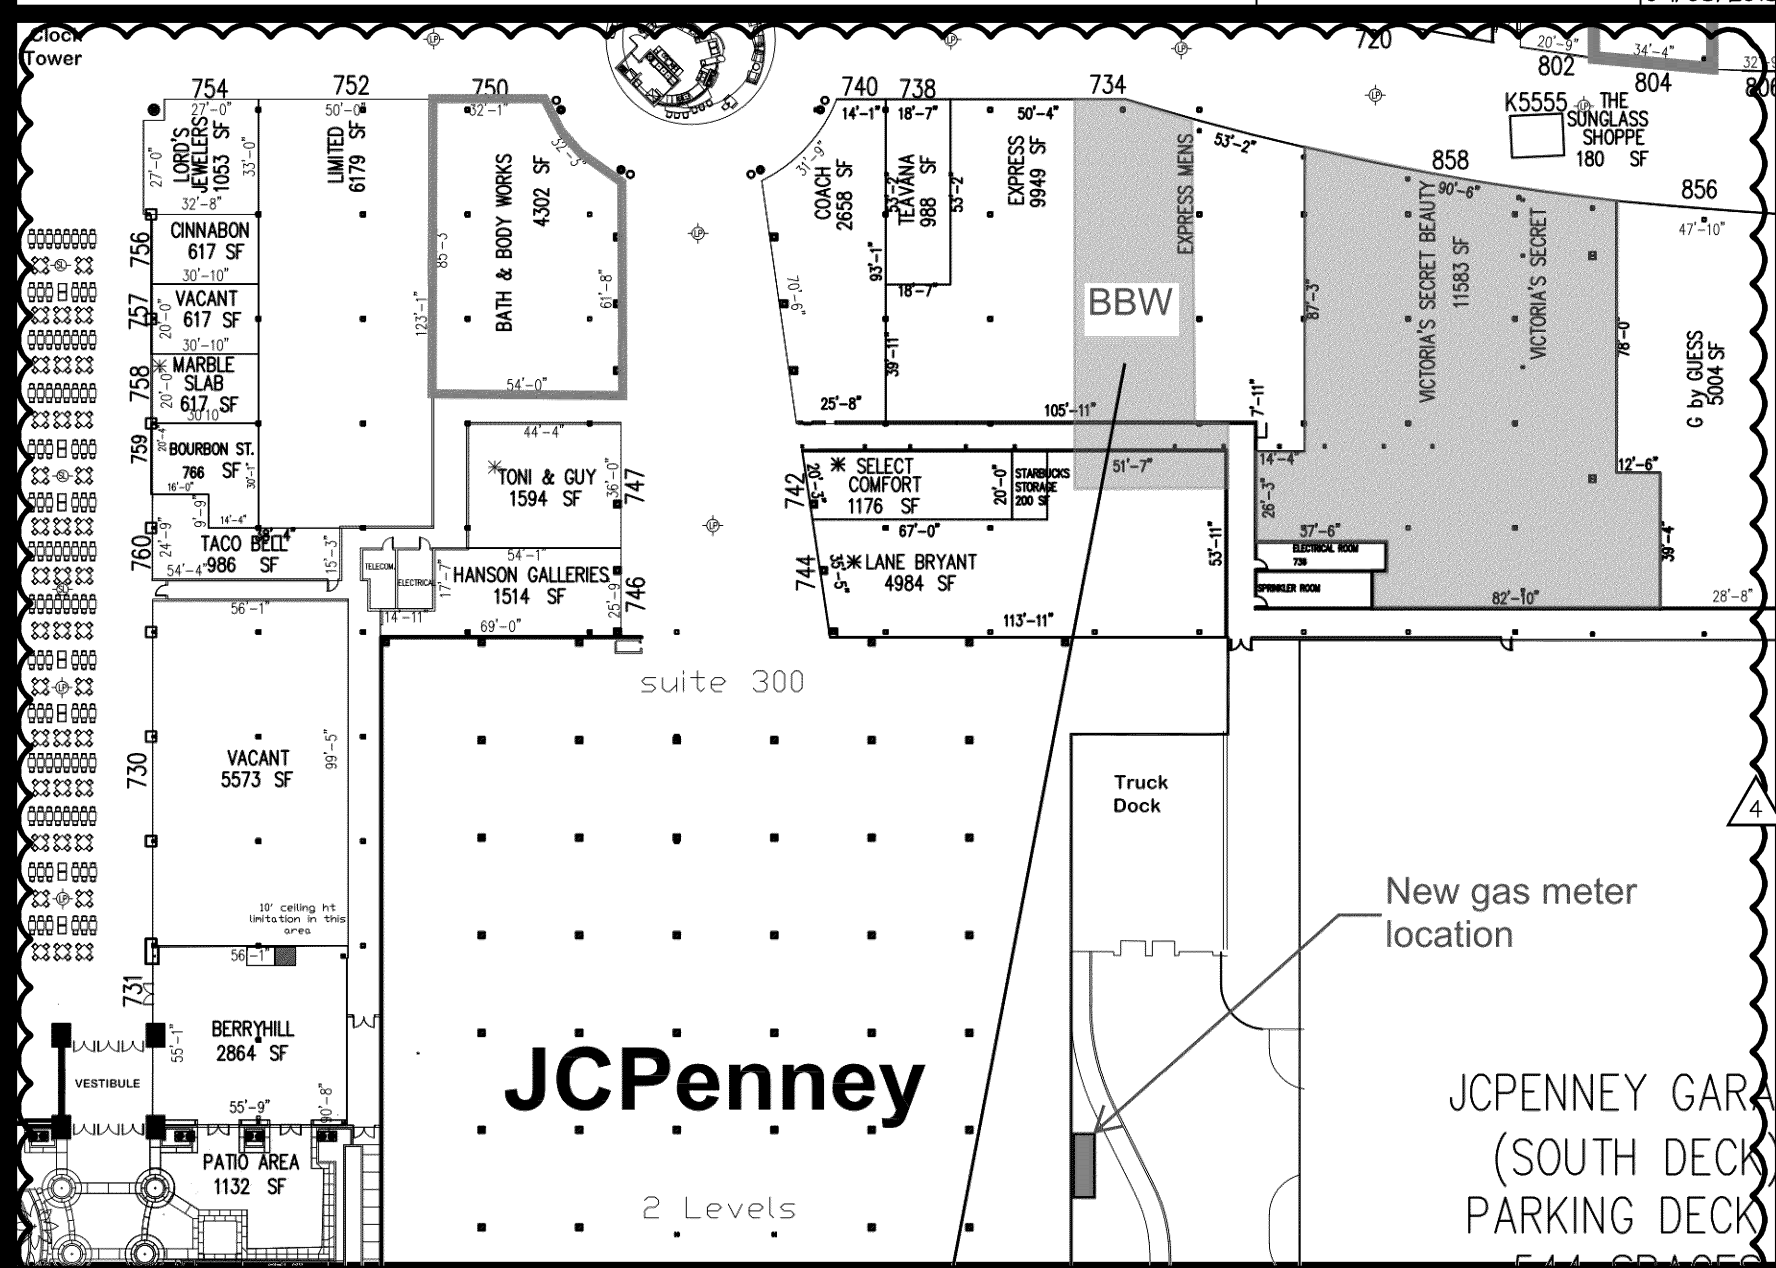


**GAS METER LOCATION KEY PLAN** NTS 00D-P0301-800-GPSD 09/03/2016




**PIPE FLOOR PENETRATION DETAIL** NTS 00D-P0301-G00-PPEN 09/03/2016

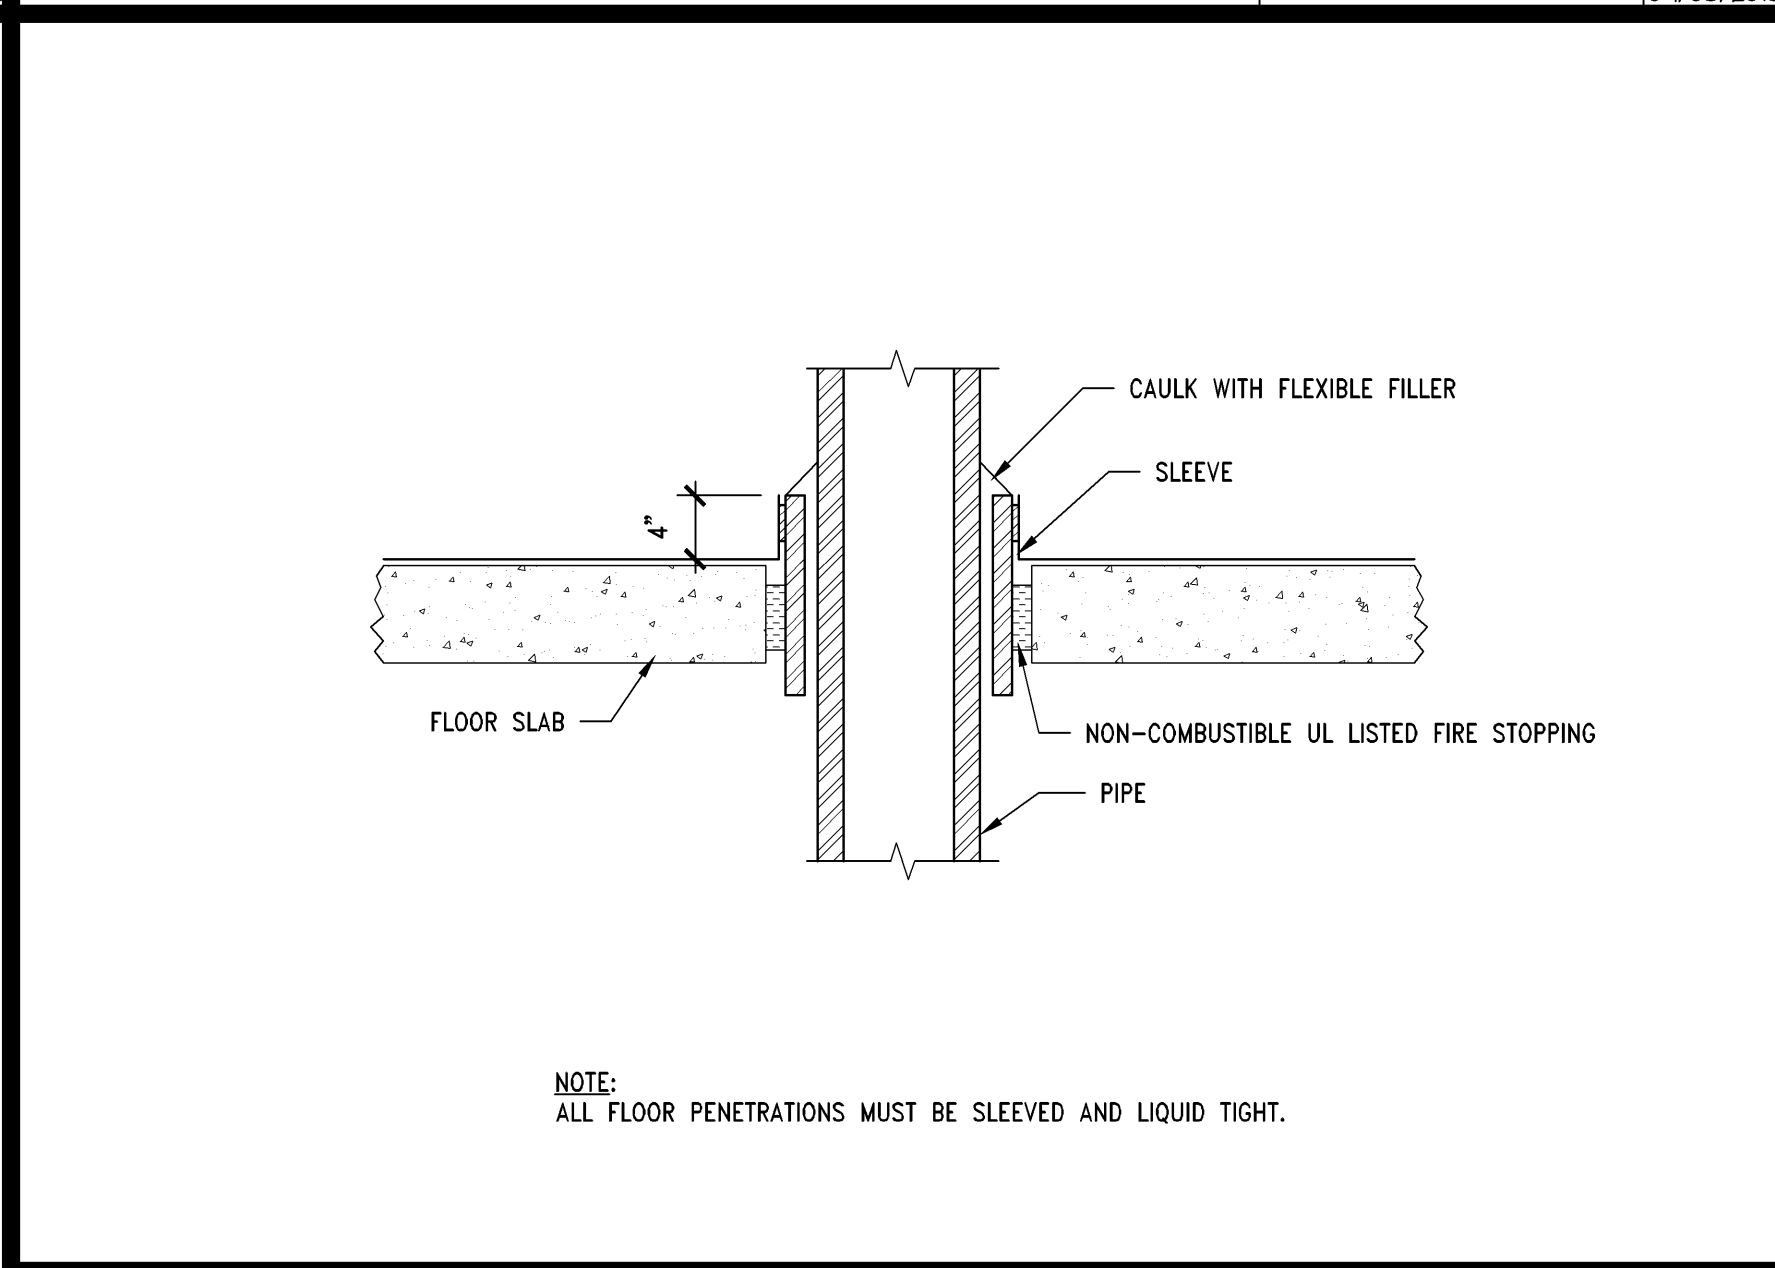


**PIPE THRU FIRE WALL PENETRATION DETAIL** NTS 00D-P0301-C00-PTFW 09/03/2016

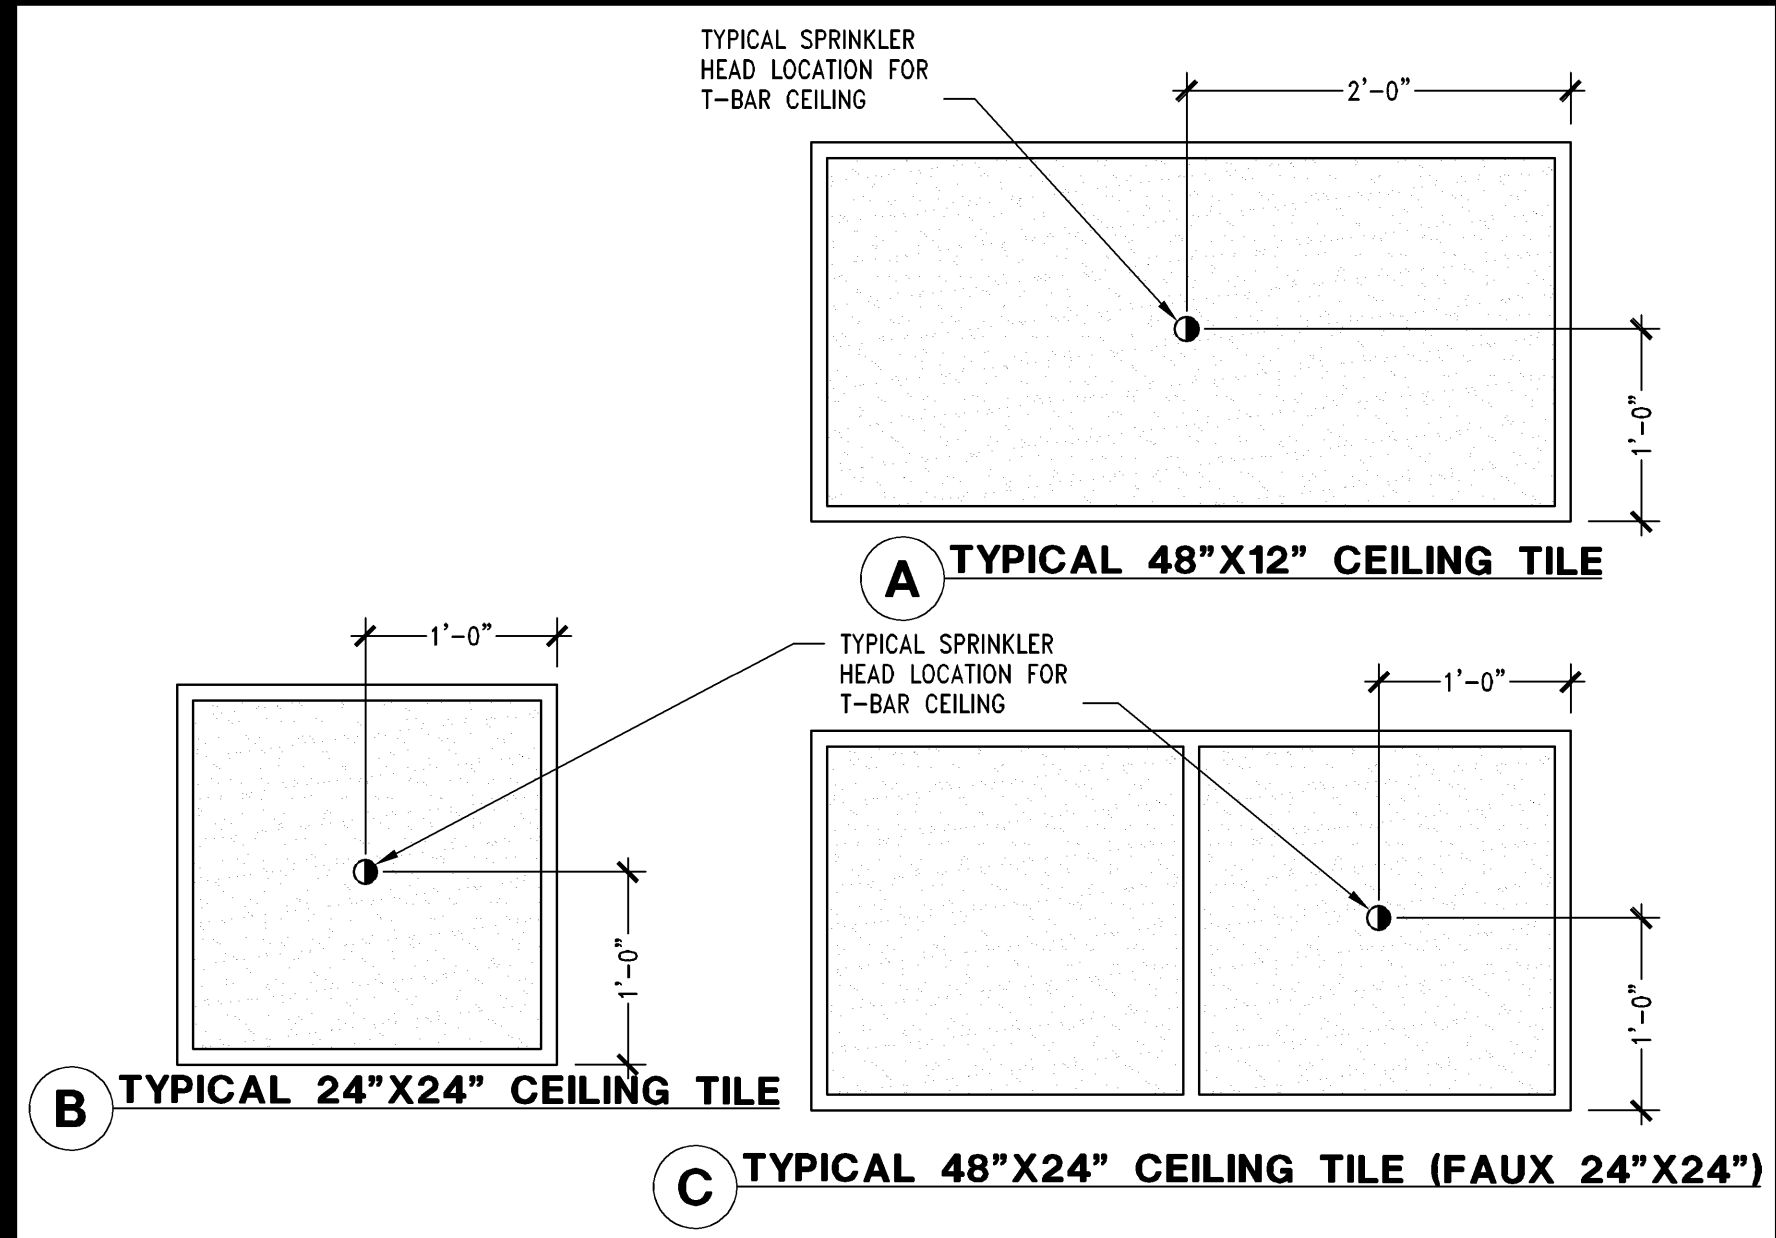


**FIRE SPRINKLER HEAD LOCATION DETAILS** 1" = 1'-0" 00D-P0301-P00-FSHL 09/03/2016

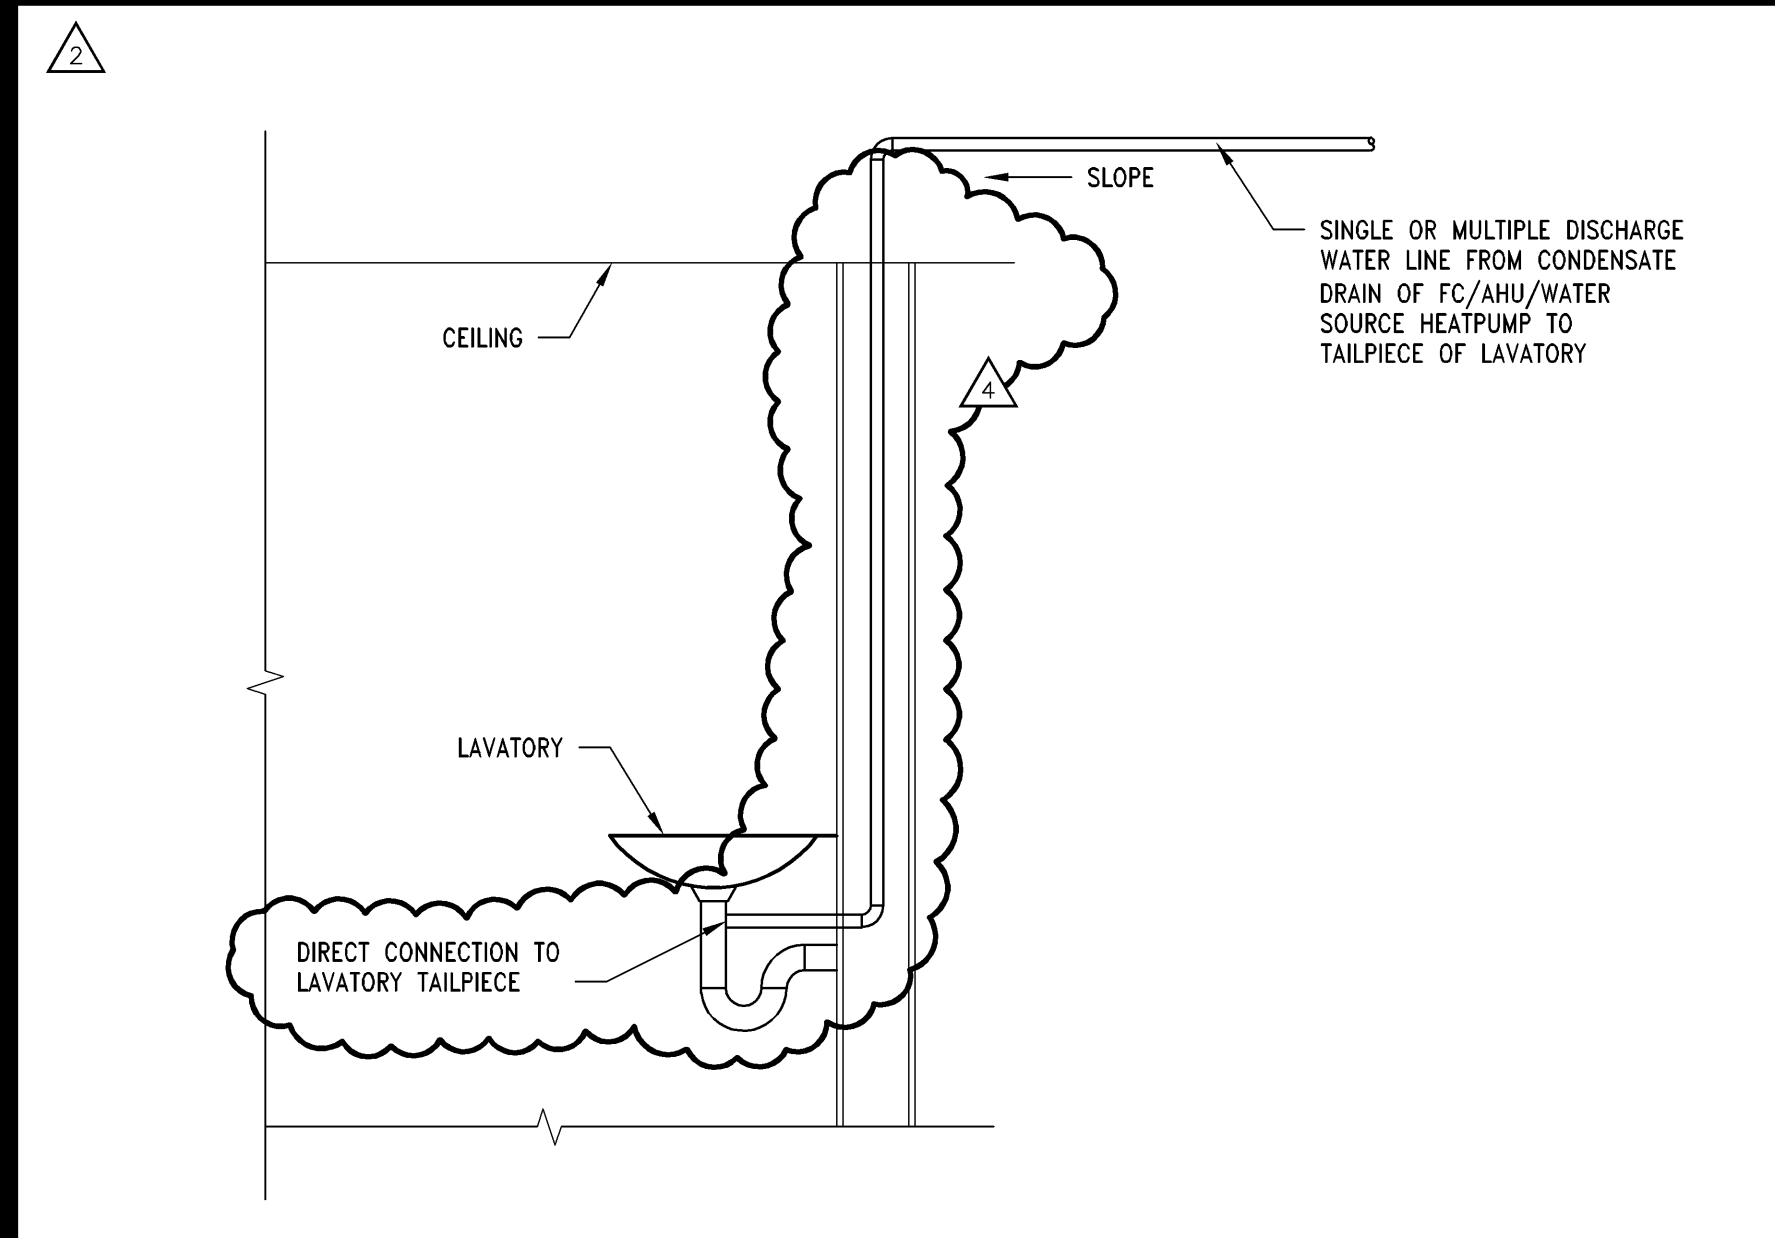


**CONDENSATE DRAIN DETAIL** NTS 00D-P0301-K02-COND 09/03/2016

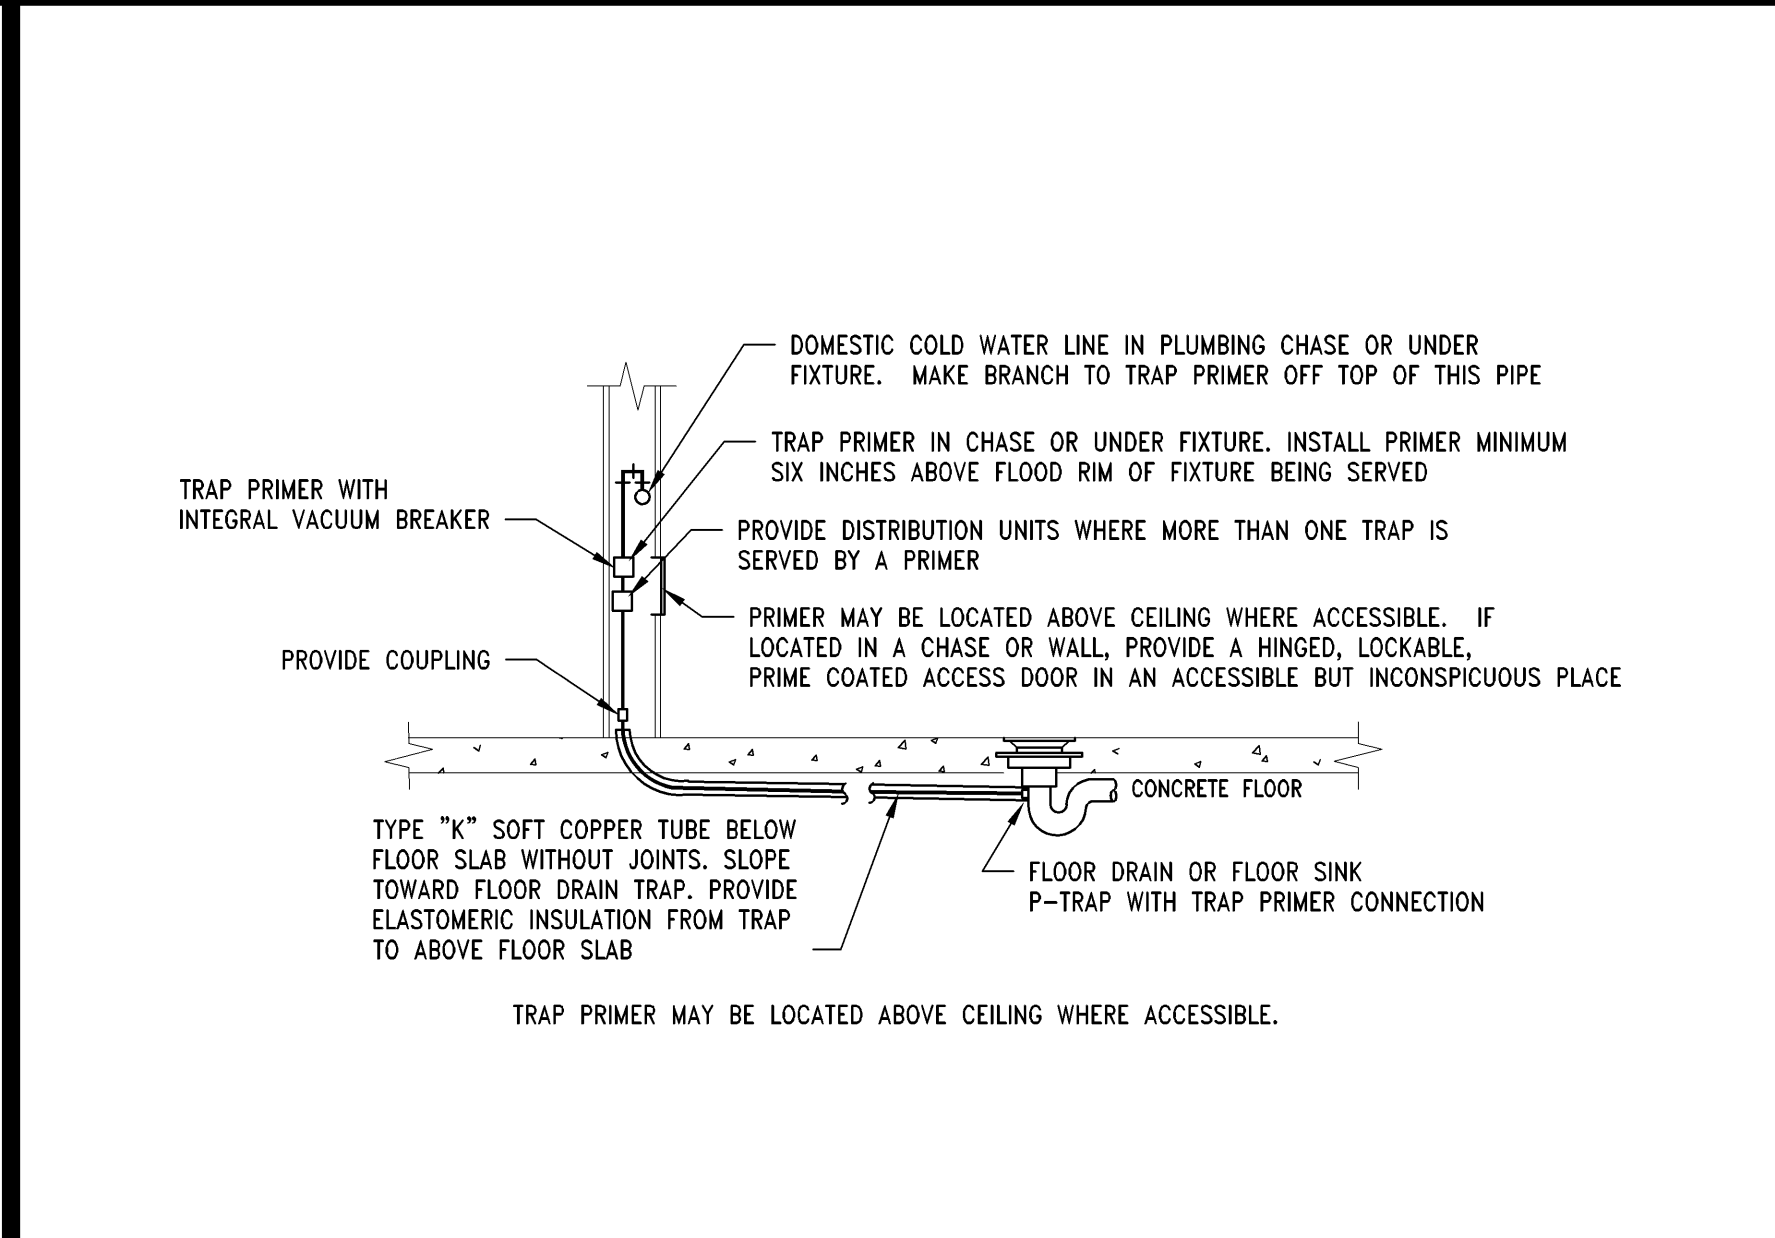


**TRAP PRIMER** 1" = 1'-0" 00D-P0301-F01-TRAP 09/03/2016

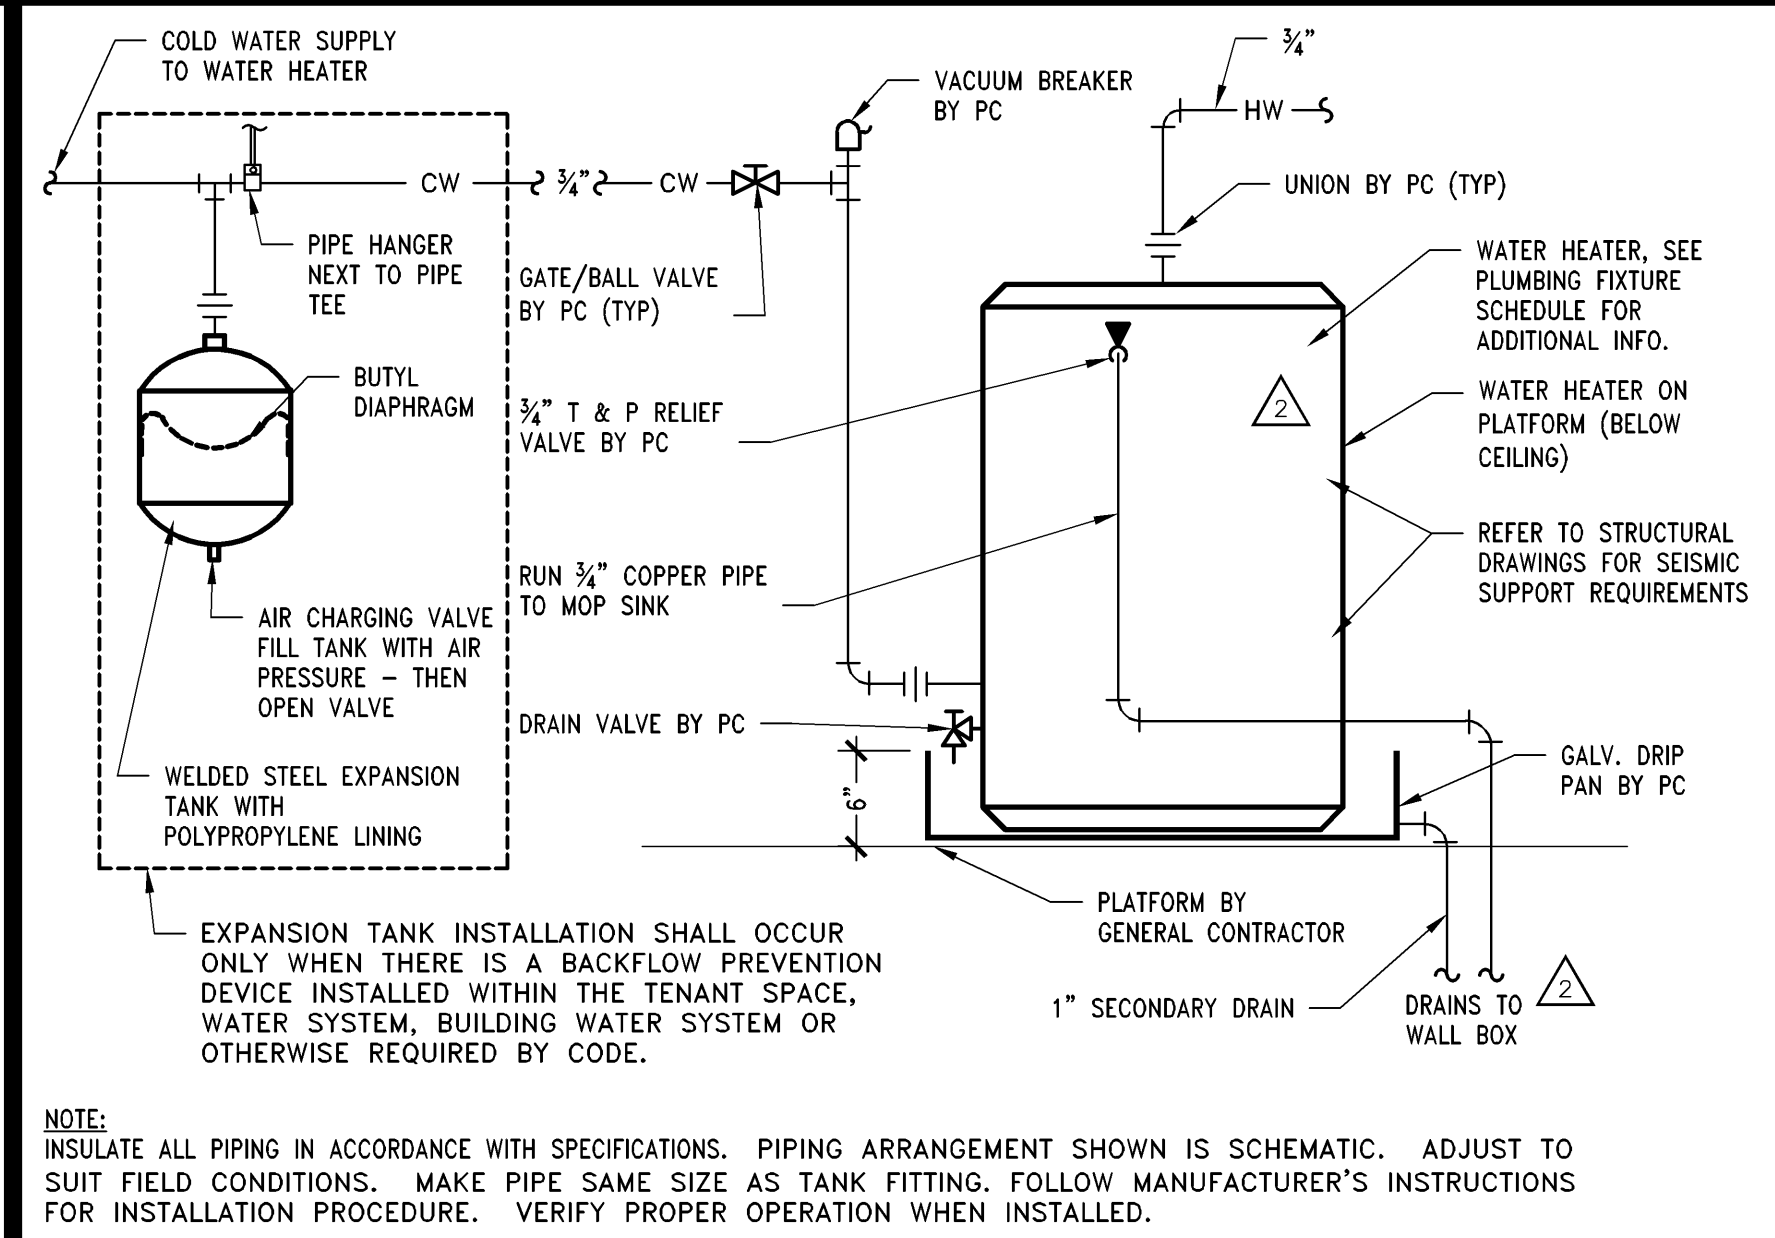


**WATER HEATER DETAIL** 1" = 1'-0" 00D-P0301-800-WTHR 09/03/2016

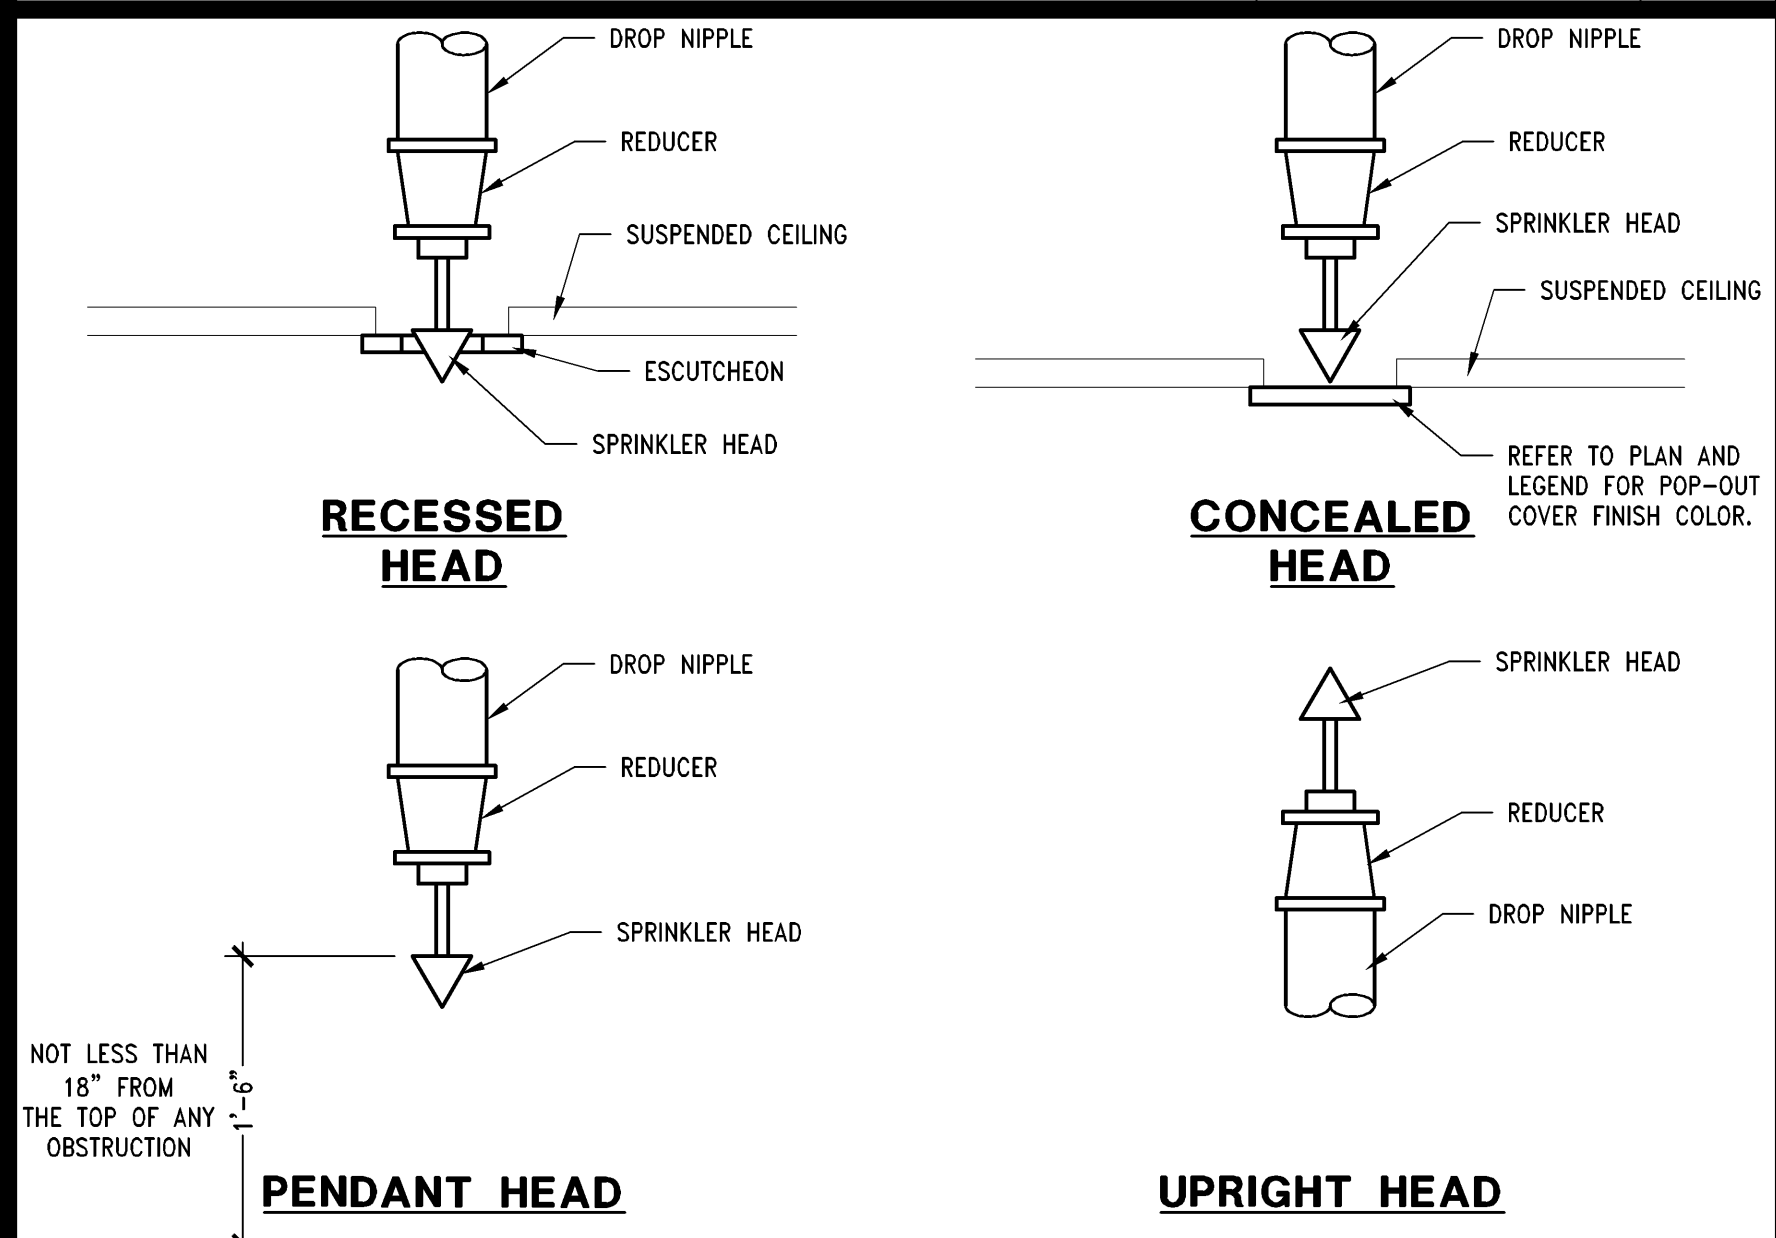


**FIRE SPRINKLER HEAD DETAILS** NTS 00D-P0301-N00-FSHD 02/14/2016

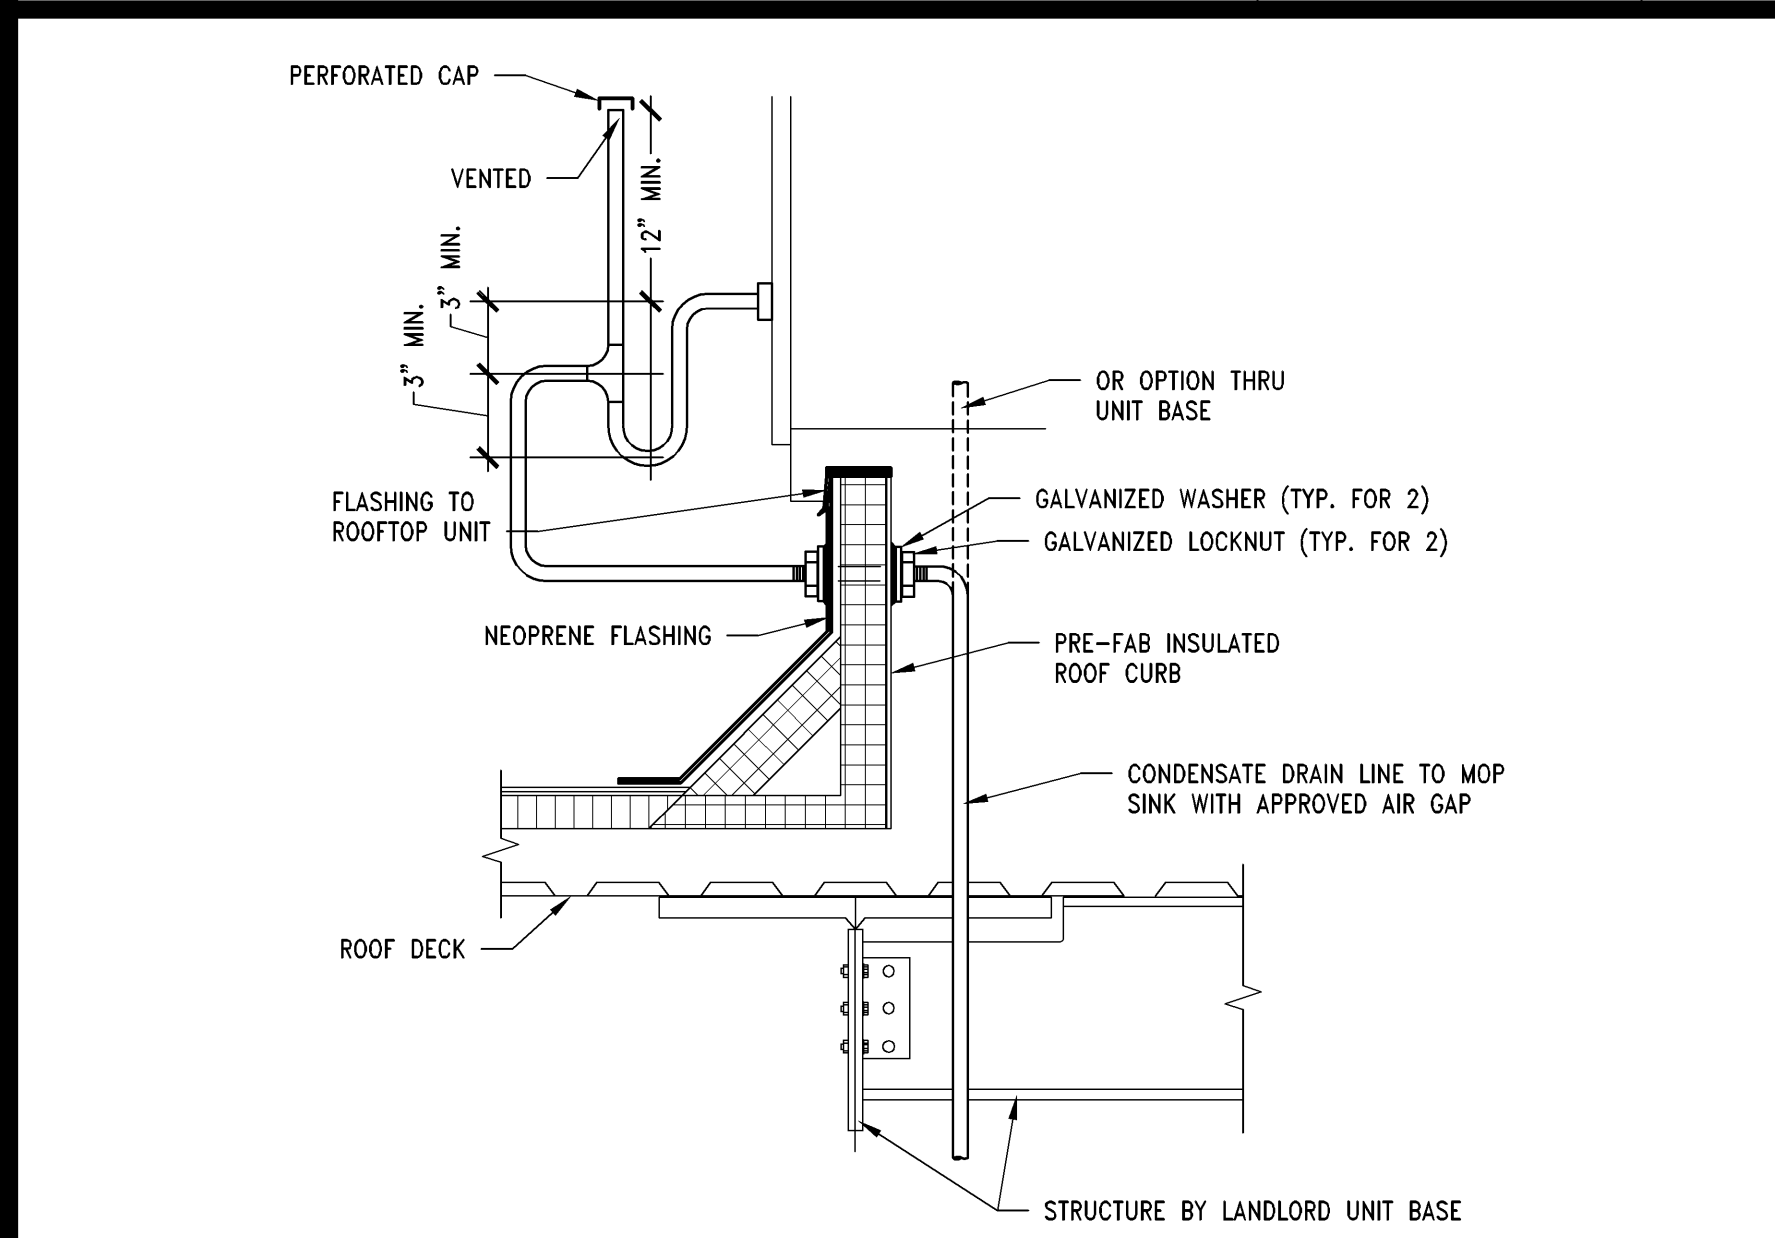

**CONDENSATE DRAIN LINE** 1" = 1'-0" 00D-P0301-F00-COND 09/03/2016

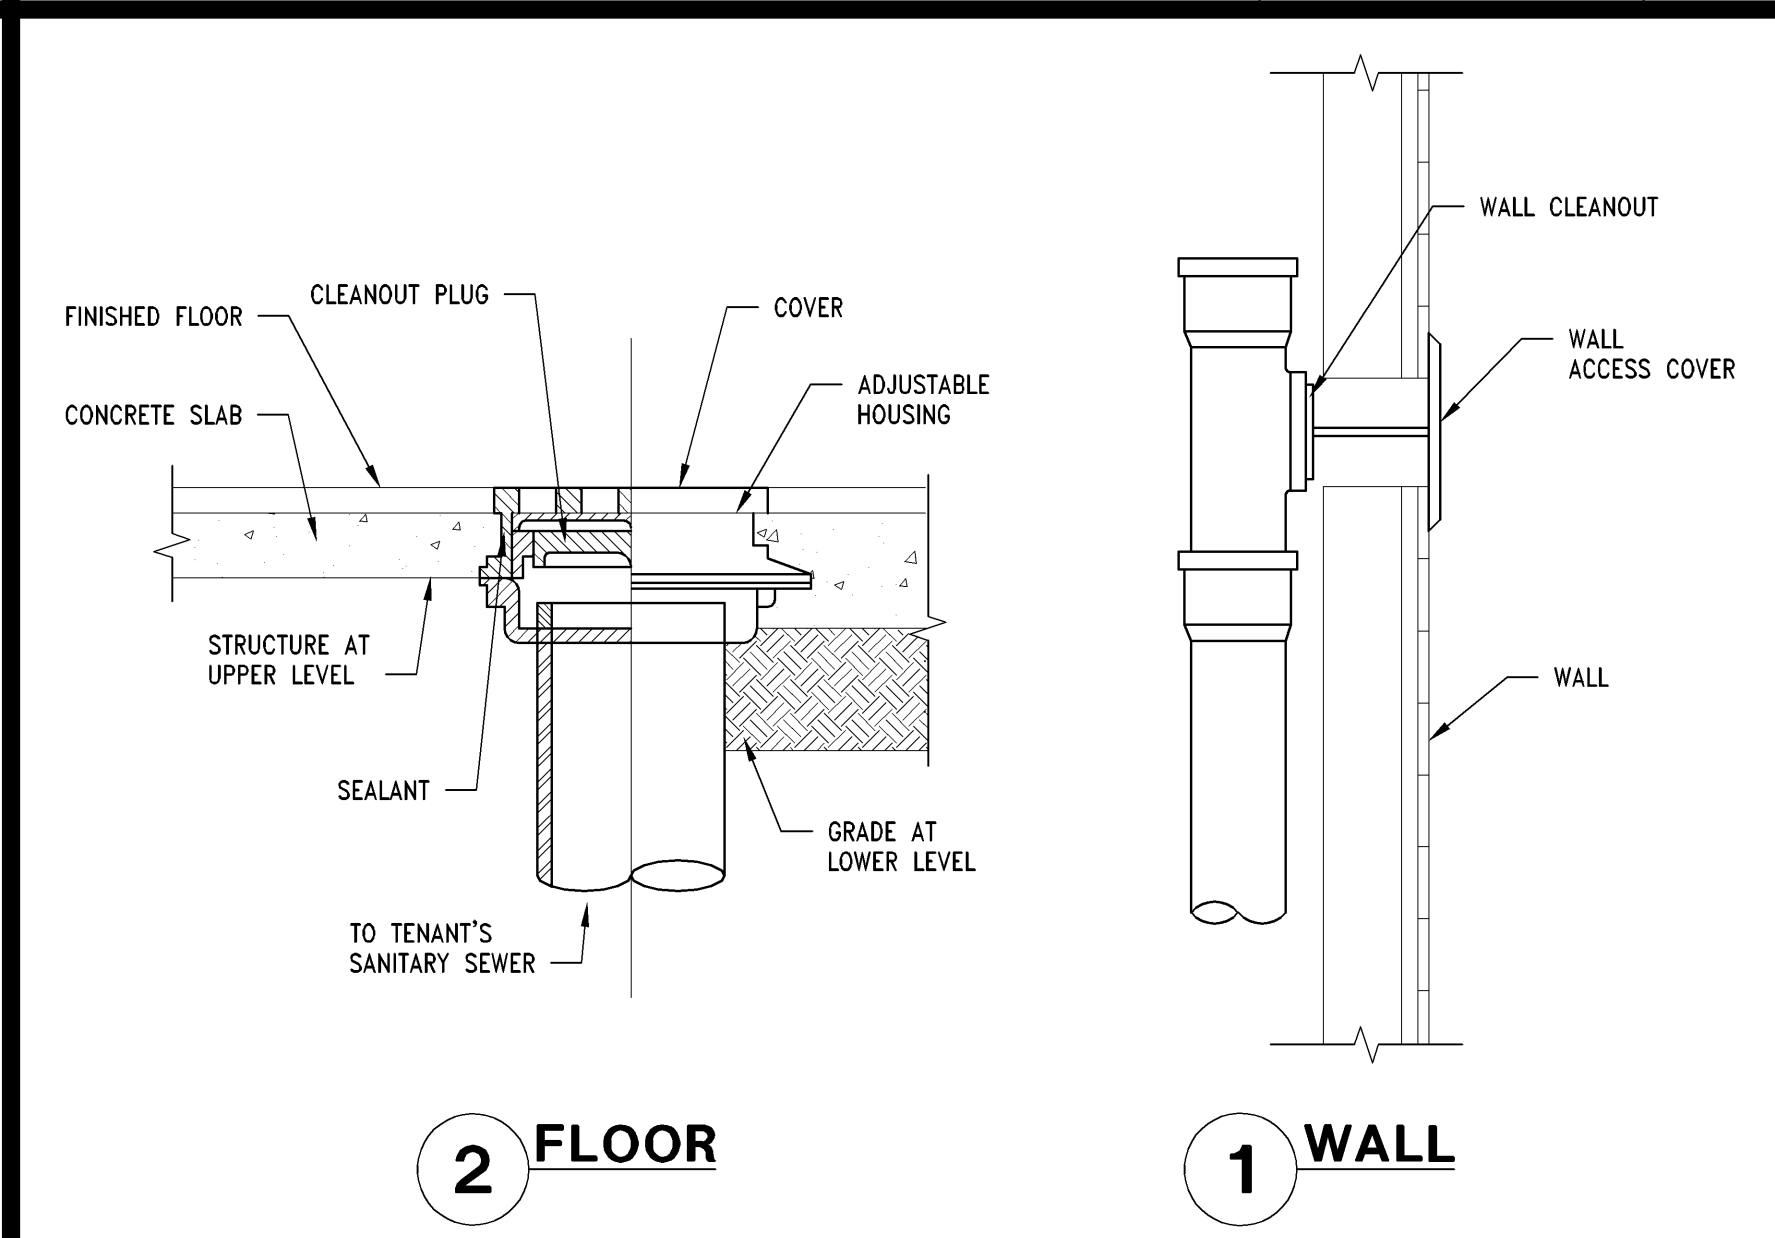

**CLEANOUT DETAILS** NTS 00D-P0301-E00-FWCO 09/03/2016

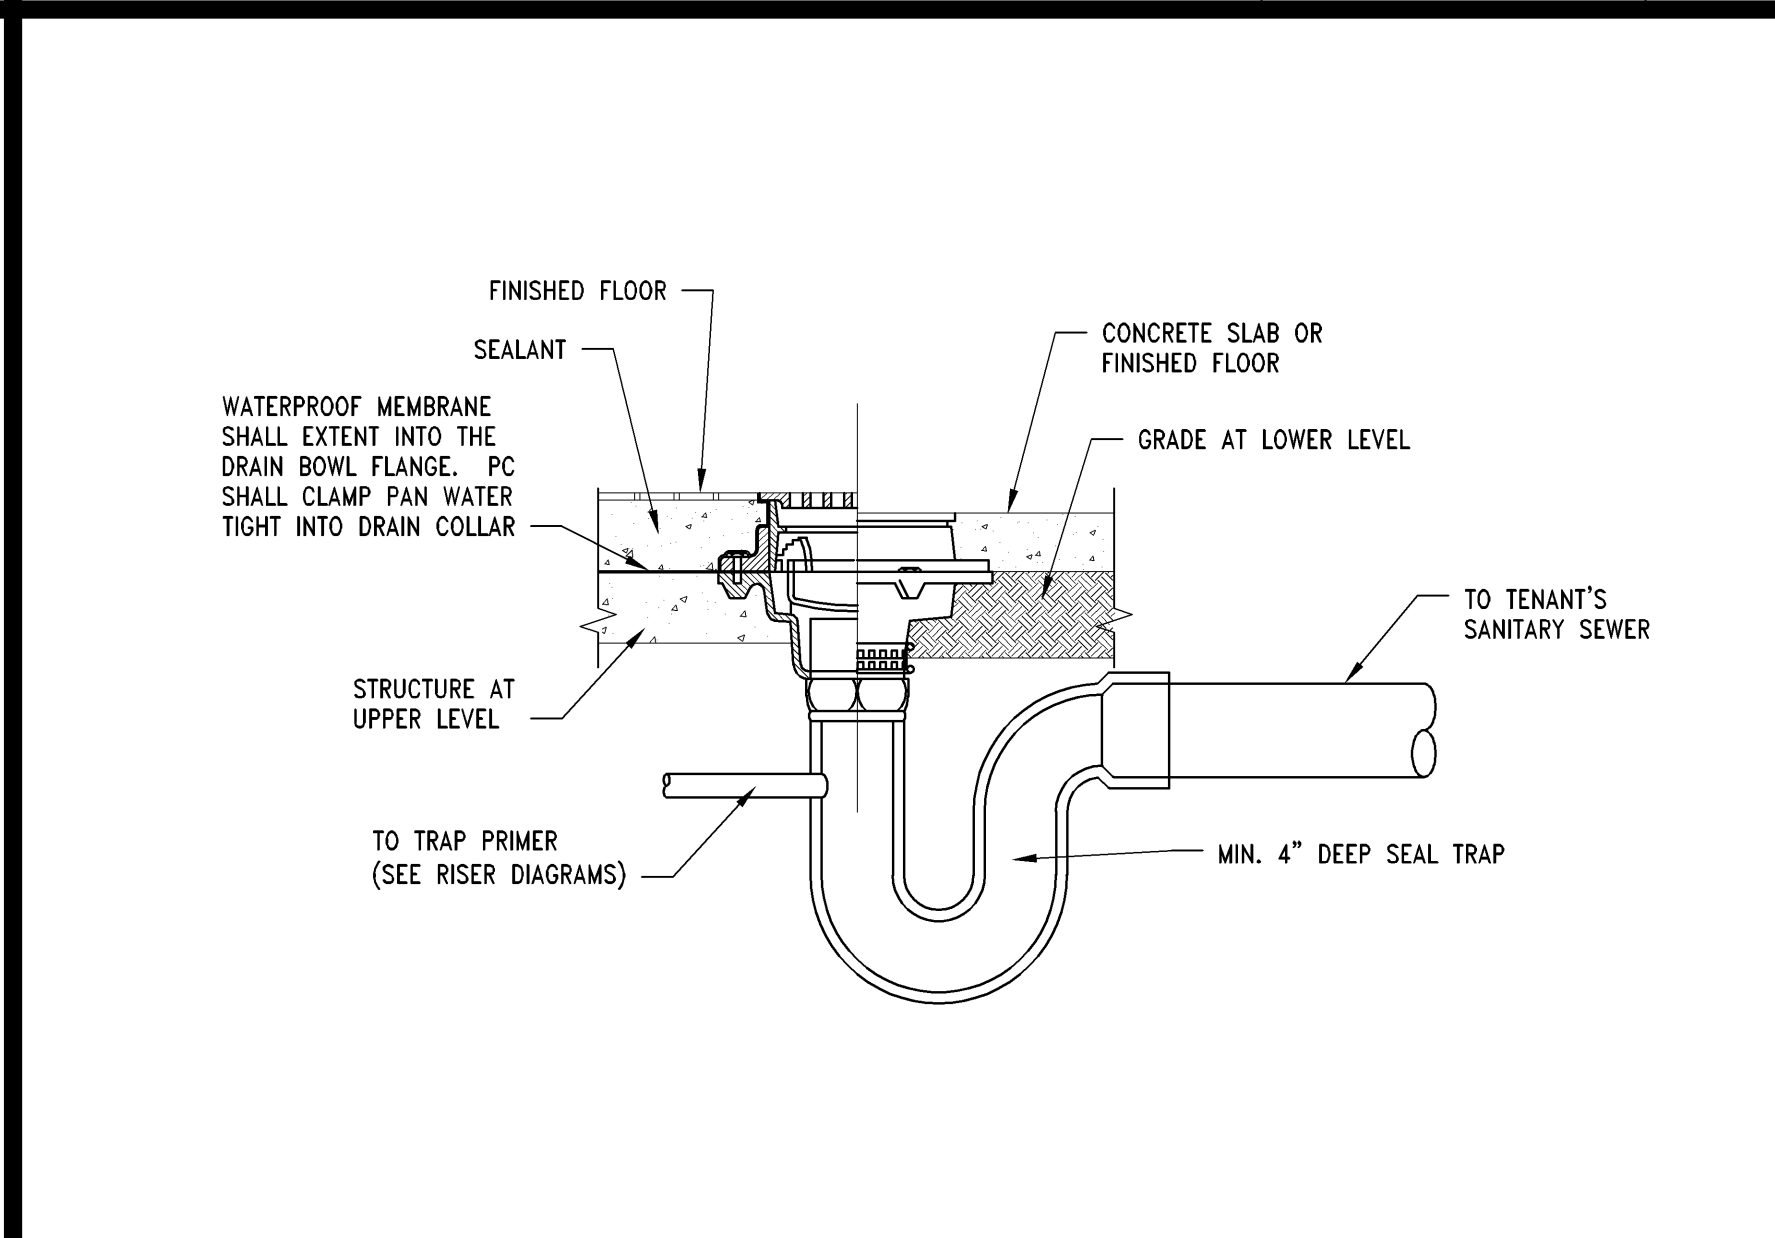

**FLOOR DRAIN DETAIL** NTS 00D-P0301-A00-FDRN 09/03/2016

LARSON BINKLEY

Larson Binkley, Inc.  
310 W 20th Street, Suite 200  
Kansas City, Missouri 64108  
Texas Certificate of  
Authorization Number P-1367

T 816-967-9601  
F 816-967-9602  
kansas@larsonbinkley.com

Limitedbrands

LIMITED STORE PLANNING, INC.  
d/b/a STORE DESIGN & CONSTRUCTION  
Three Limited Parkway • Columbus, Ohio 43230  
Telephone: 614.415.7000 • Fax: 614.415.7349

0242003996

BATH & BODY WORKS  
MEMORIAL CITY MALL  
303 MEMORIAL CITY WAY  
SUITE 735  
HOUSTON, TX 77024

RELO DOWN / NEW PACKAGE:  
EASTON-C GENERATION:  
60685 A/E PROJECT #:  
14159  
13643

PROJECT INFORMATION:

REVISIONS:

DATE

REVISION 1 - STOREFRONT REVISION - REV 1

6/10/2014

REVISION 2 - LL / PERMIT COMMENTS

6/27/2014

FIELD DIRECTIVE 1

07/09/2014

REVISION 3 - PERMIT COMMENTS

07/21/2014

ELITE CONSTRUCTION GROUP  
LAKE JACKSON, TX  
PHONE: 979-285-0712  
NOTE: THESE PRINTS HAVE BEEN  
REDUCE BY 50 PERCENT. SCALE  
WILL BE 50 PERCENT OF WHAT IS  
NOTED ON PLANS

DATE ISSUED: 04/11/2014  
DESIGNED BY: JES  
DRAWN BY: JES  
CHECKED BY: NRP

PLUMBING AND  
FIRE PROTECTION  
DETAILS

DRAWING NUMBER:  
P03.01