




**INTERIOR ELEVATION A**  
1/4" = 1'-0"

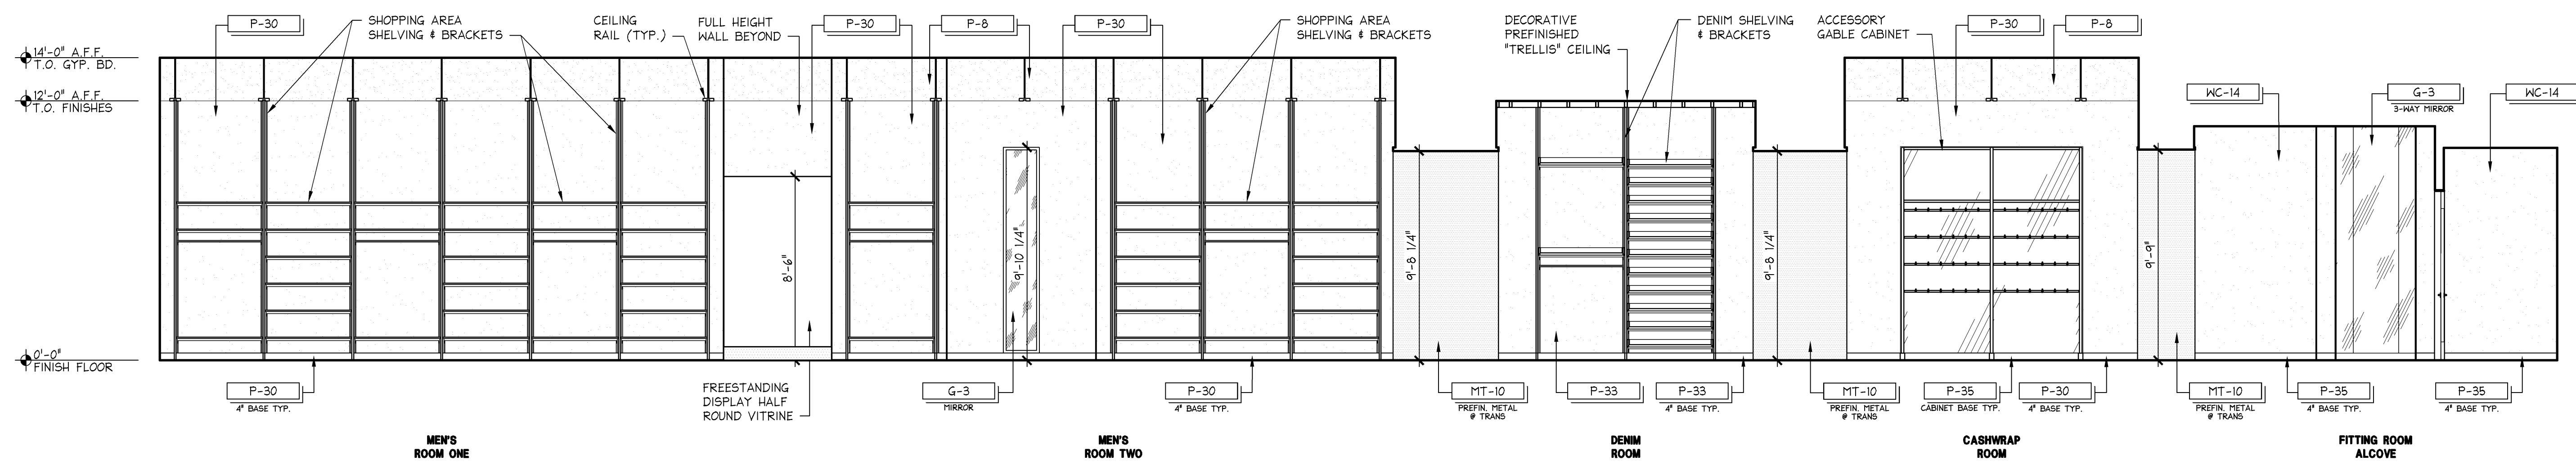

**INTERIOR ELEVATION B**  
1/4" = 1'-0"

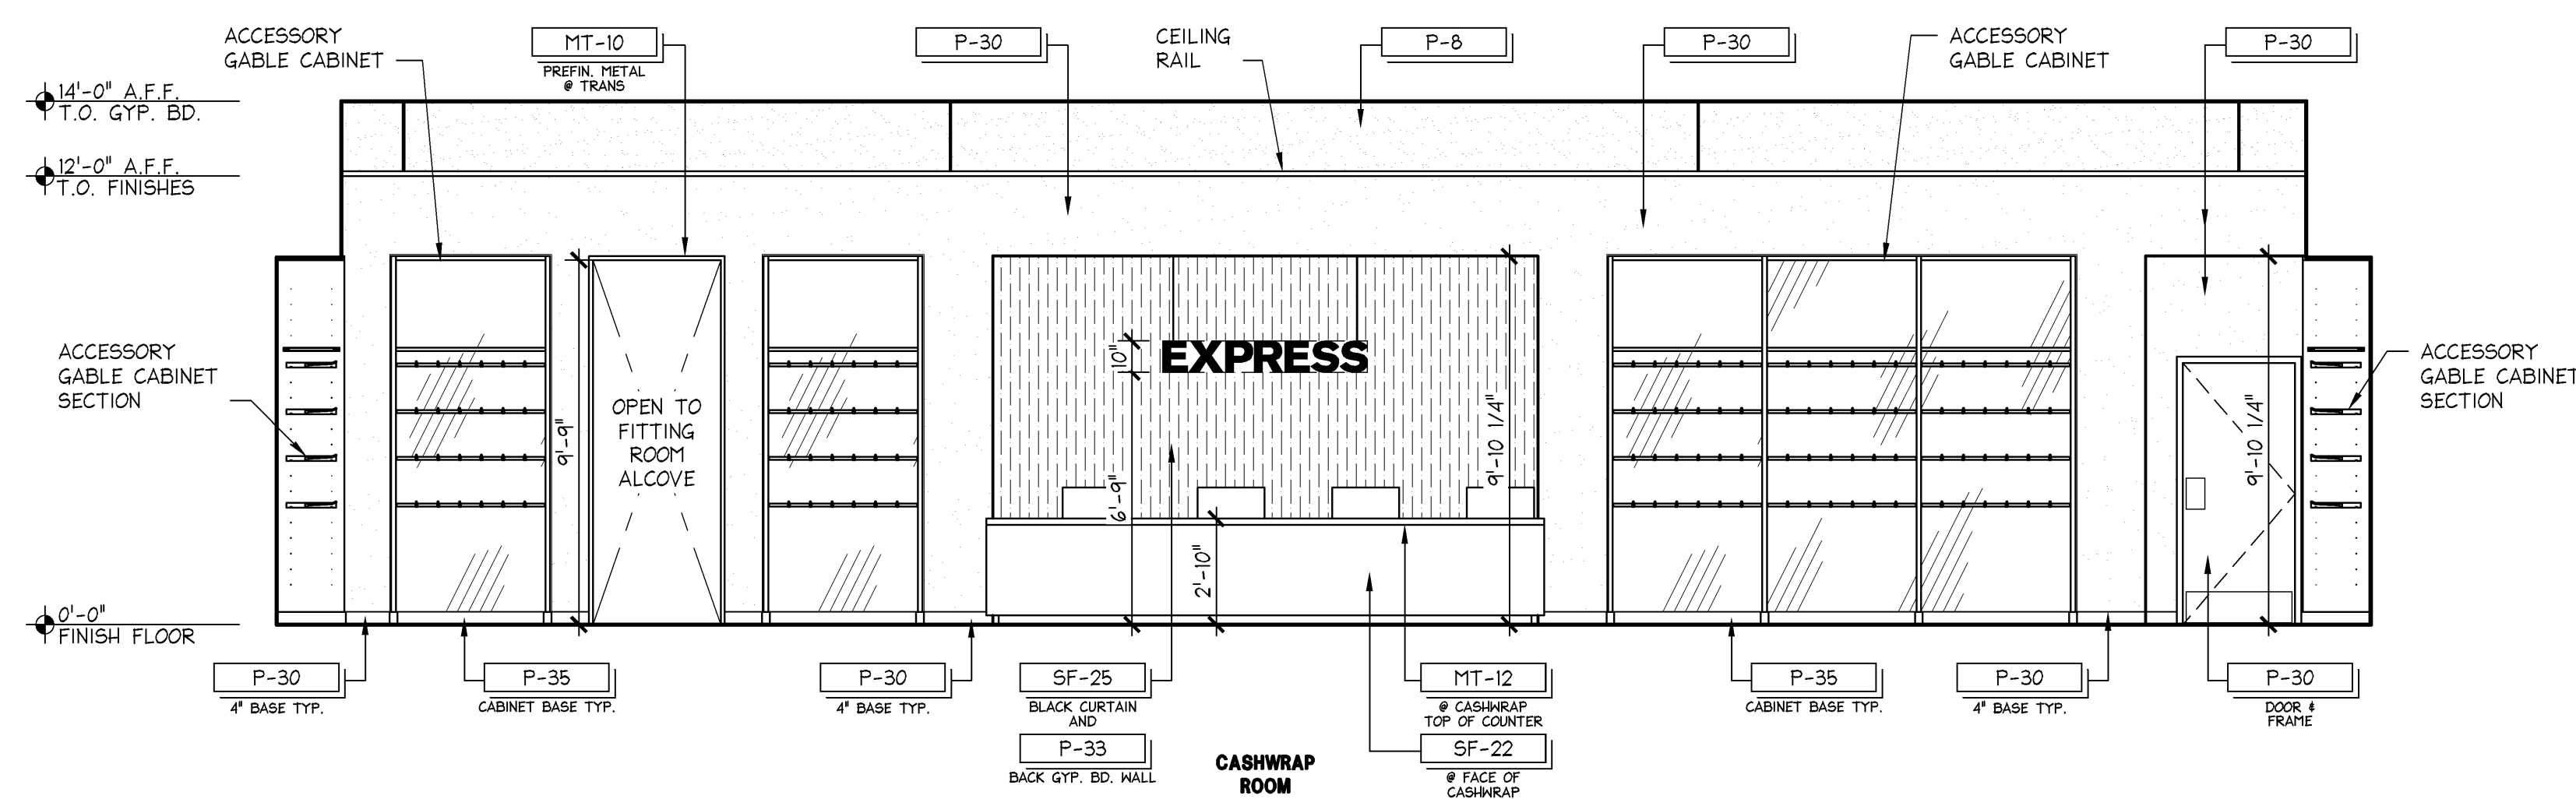

**INTERIOR ELEVATION C**  
1/4" = 1'-0"

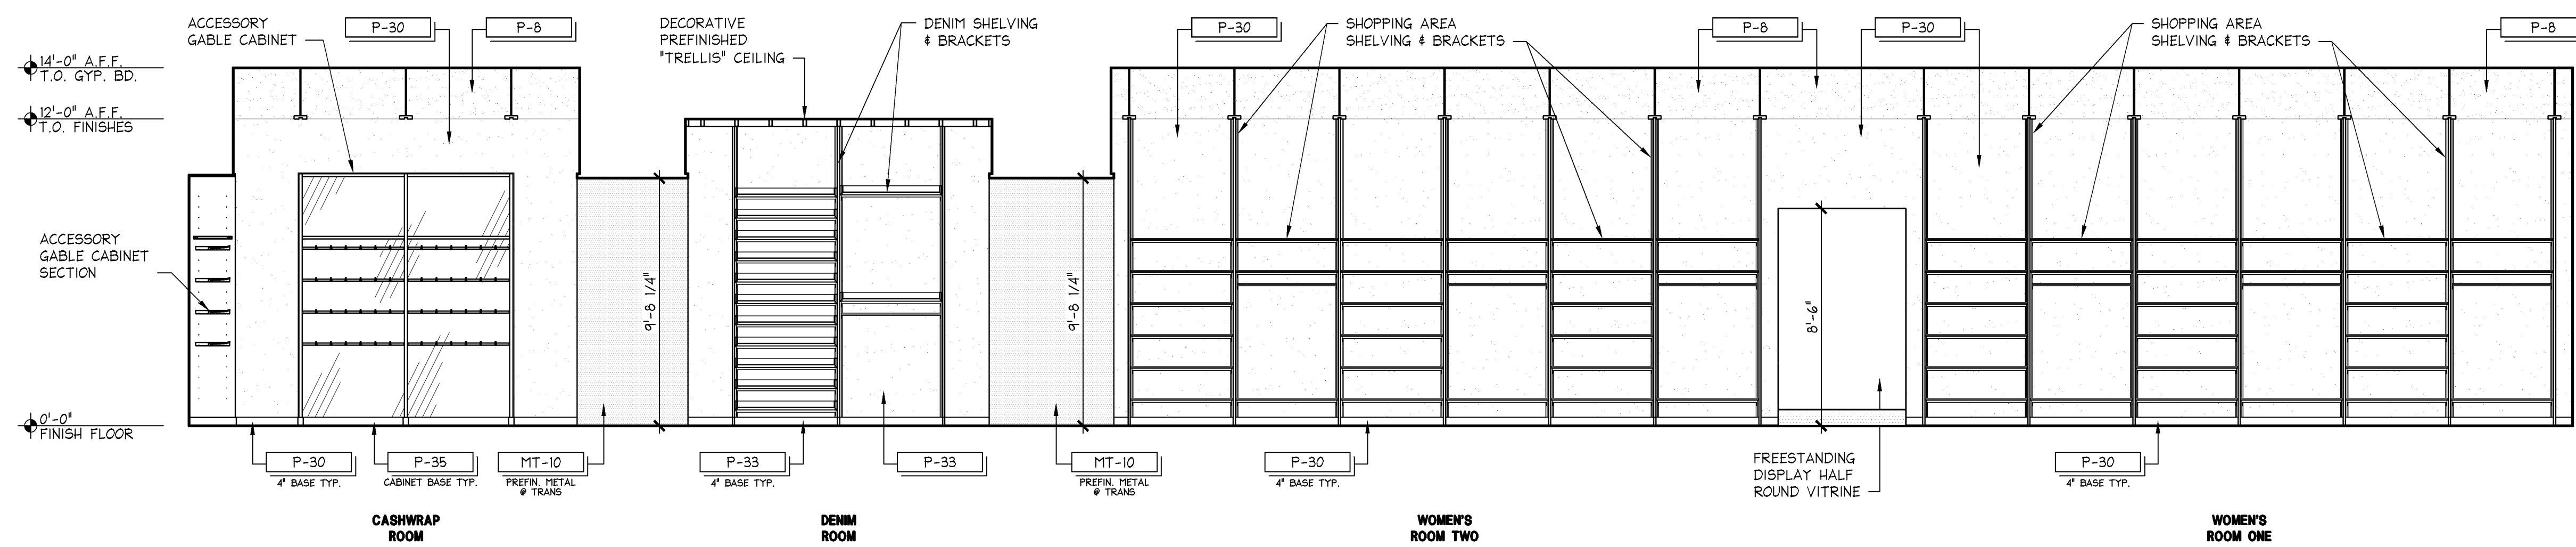

**INTERIOR ELEVATION D**  
1/4" = 1'-0"

**NOTE:**  
G.C. TO STACK 4 SHELVES PER EACH SECTION OF WALL BEHIND UPRIGHTS

**EXPRESS**  
EXPRESS FASHION OPERATIONS, LLC  
d/b/a STORE DESIGN & CONSTRUCTION  
1 Express Drive Columbus, Ohio 43230  
Telephone: 614.474.4001

THESE DRAWINGS AND SPECIFICATIONS WERE PREPARED FOR THE USE OF A SPECIFIC SITE. THESE DRAWINGS AND SPECIFICATIONS ARE NOT TO BE USED FOR ANY OTHER PROJECT WITHOUT THE WRITTEN CONSENT OF EXPRESS STORE DESIGN, LLC. ANY REUSE OR MODIFICATION OF THESE DRAWINGS WITHOUT THE WRITTEN CONSENT OF EXPRESS STORE DESIGN, LLC IS PROHIBITED. THESE DRAWINGS AND SPECIFICATIONS ARE THE PROPERTY OF EXPRESS STORE DESIGN, LLC AND WILL REMAIN THE PROPERTY OF EXPRESS STORE DESIGN, LLC. 

712  
PKG. B  
FALL 2014  
130832

**PROJECT INFORMATION:**  
**EXPRESS**  
SPRINGFIELD TOWN CENTER  
884 C.E. CO. 6847  
SPRINGFIELD, VA 22150  
NEW PACKAGE: 94869  
DG GENERATION: 1A/E  
PROJECT #:

**REVISIONS:**  
1. REQUIRED BY: 03/13/14  
2. 04/09/14  
3. 05/09/14  
\* INDICATES NO REVISION TO THIS SHEET

**SHREMSHOCK**  
Shremshock Architects, Inc.  
6130 S. Salsbery Rd. Westerville, OH 43081  
PHONE: 979-385-0712  
FAX: 614-545-4550  
EMAIL: shremshock.com  
Gerald S. Shremshock, Architect  
Timothy J. Shremshock, Architect

ELITE CONSTRUCTION GROUP  
LAKE JACKSON, TX  
PHONE: 979-385-0712  
NOTE: THESE PRINTS HAVE BEEN REDUCED BY 50 PERCENT SCALE. WILL BE 50 PERCENT OF WHAT IS NOTED ON PLANS

DATE ISSUED: 02/14/2014  
DESIGNED BY: JKB  
DRAWN BY: AEM/KNG  
CHECKED BY: KMM

**INTERIOR ELEVATIONS**

DRAWING NUMBER:  
**A07.1**