


PASS THRU SECTION

3" = 1'-0"

L

09/01/11

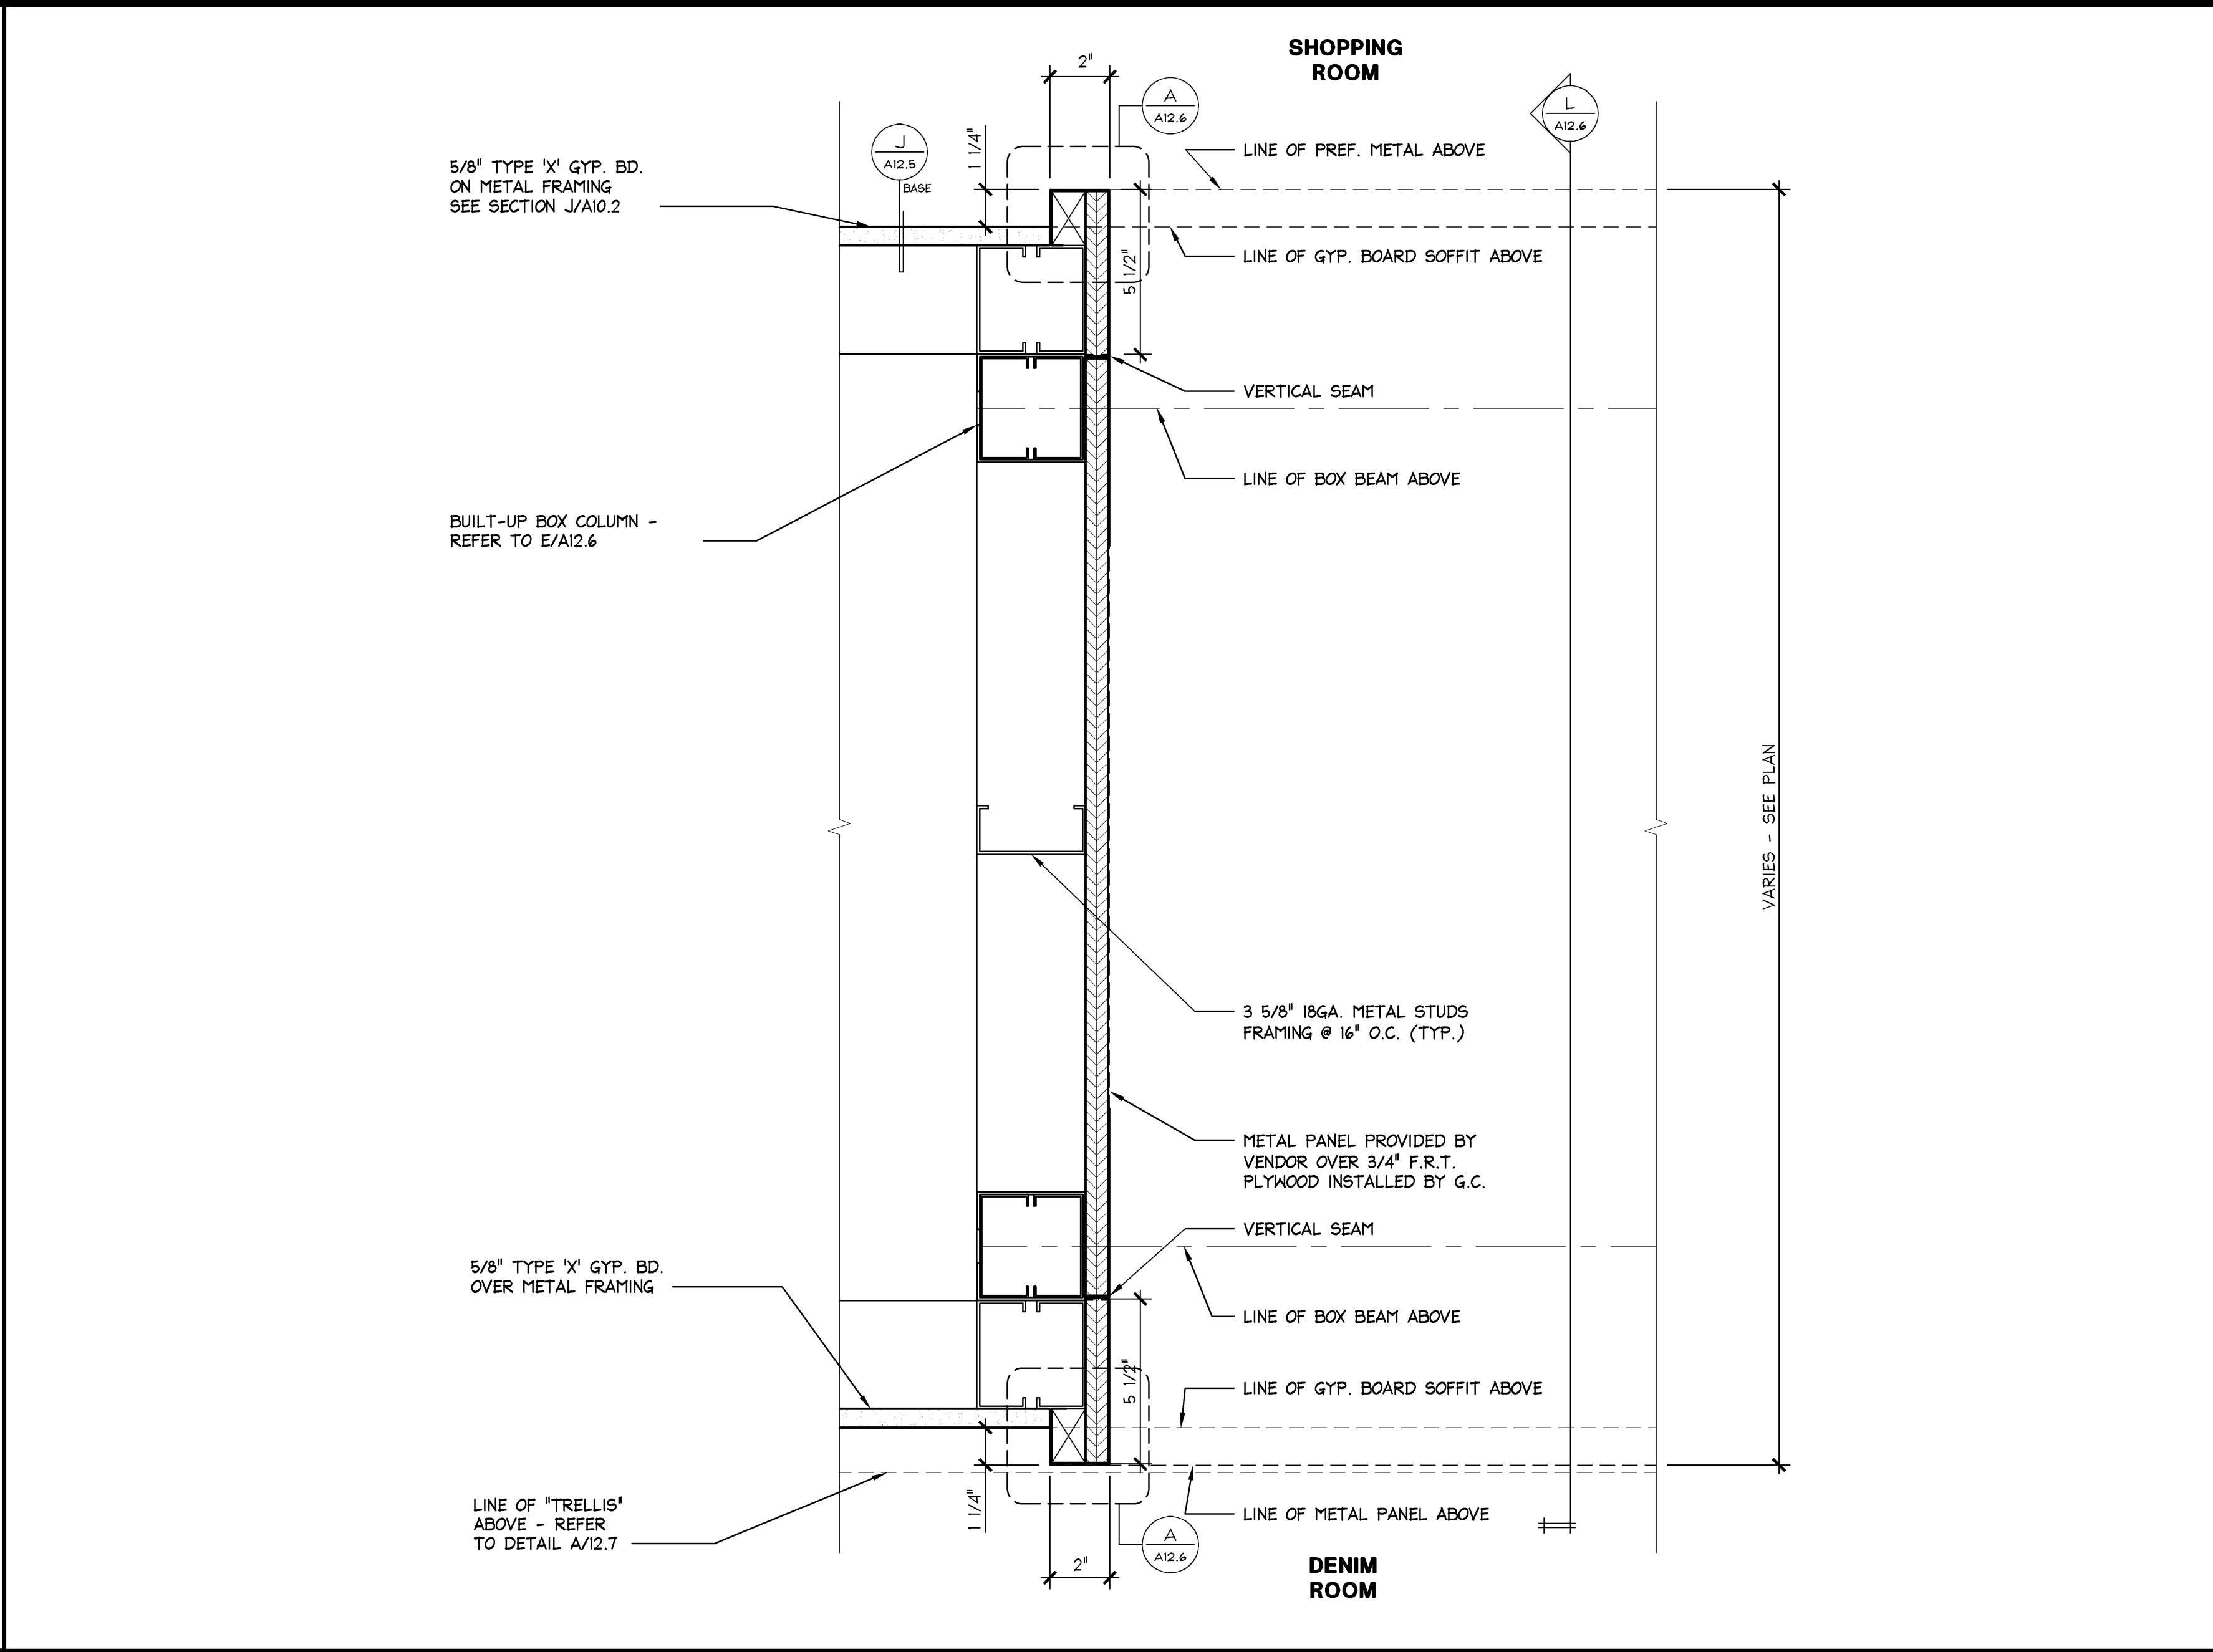


PASS THRU DETAIL

3" = 1'-0"

C

09/01/11

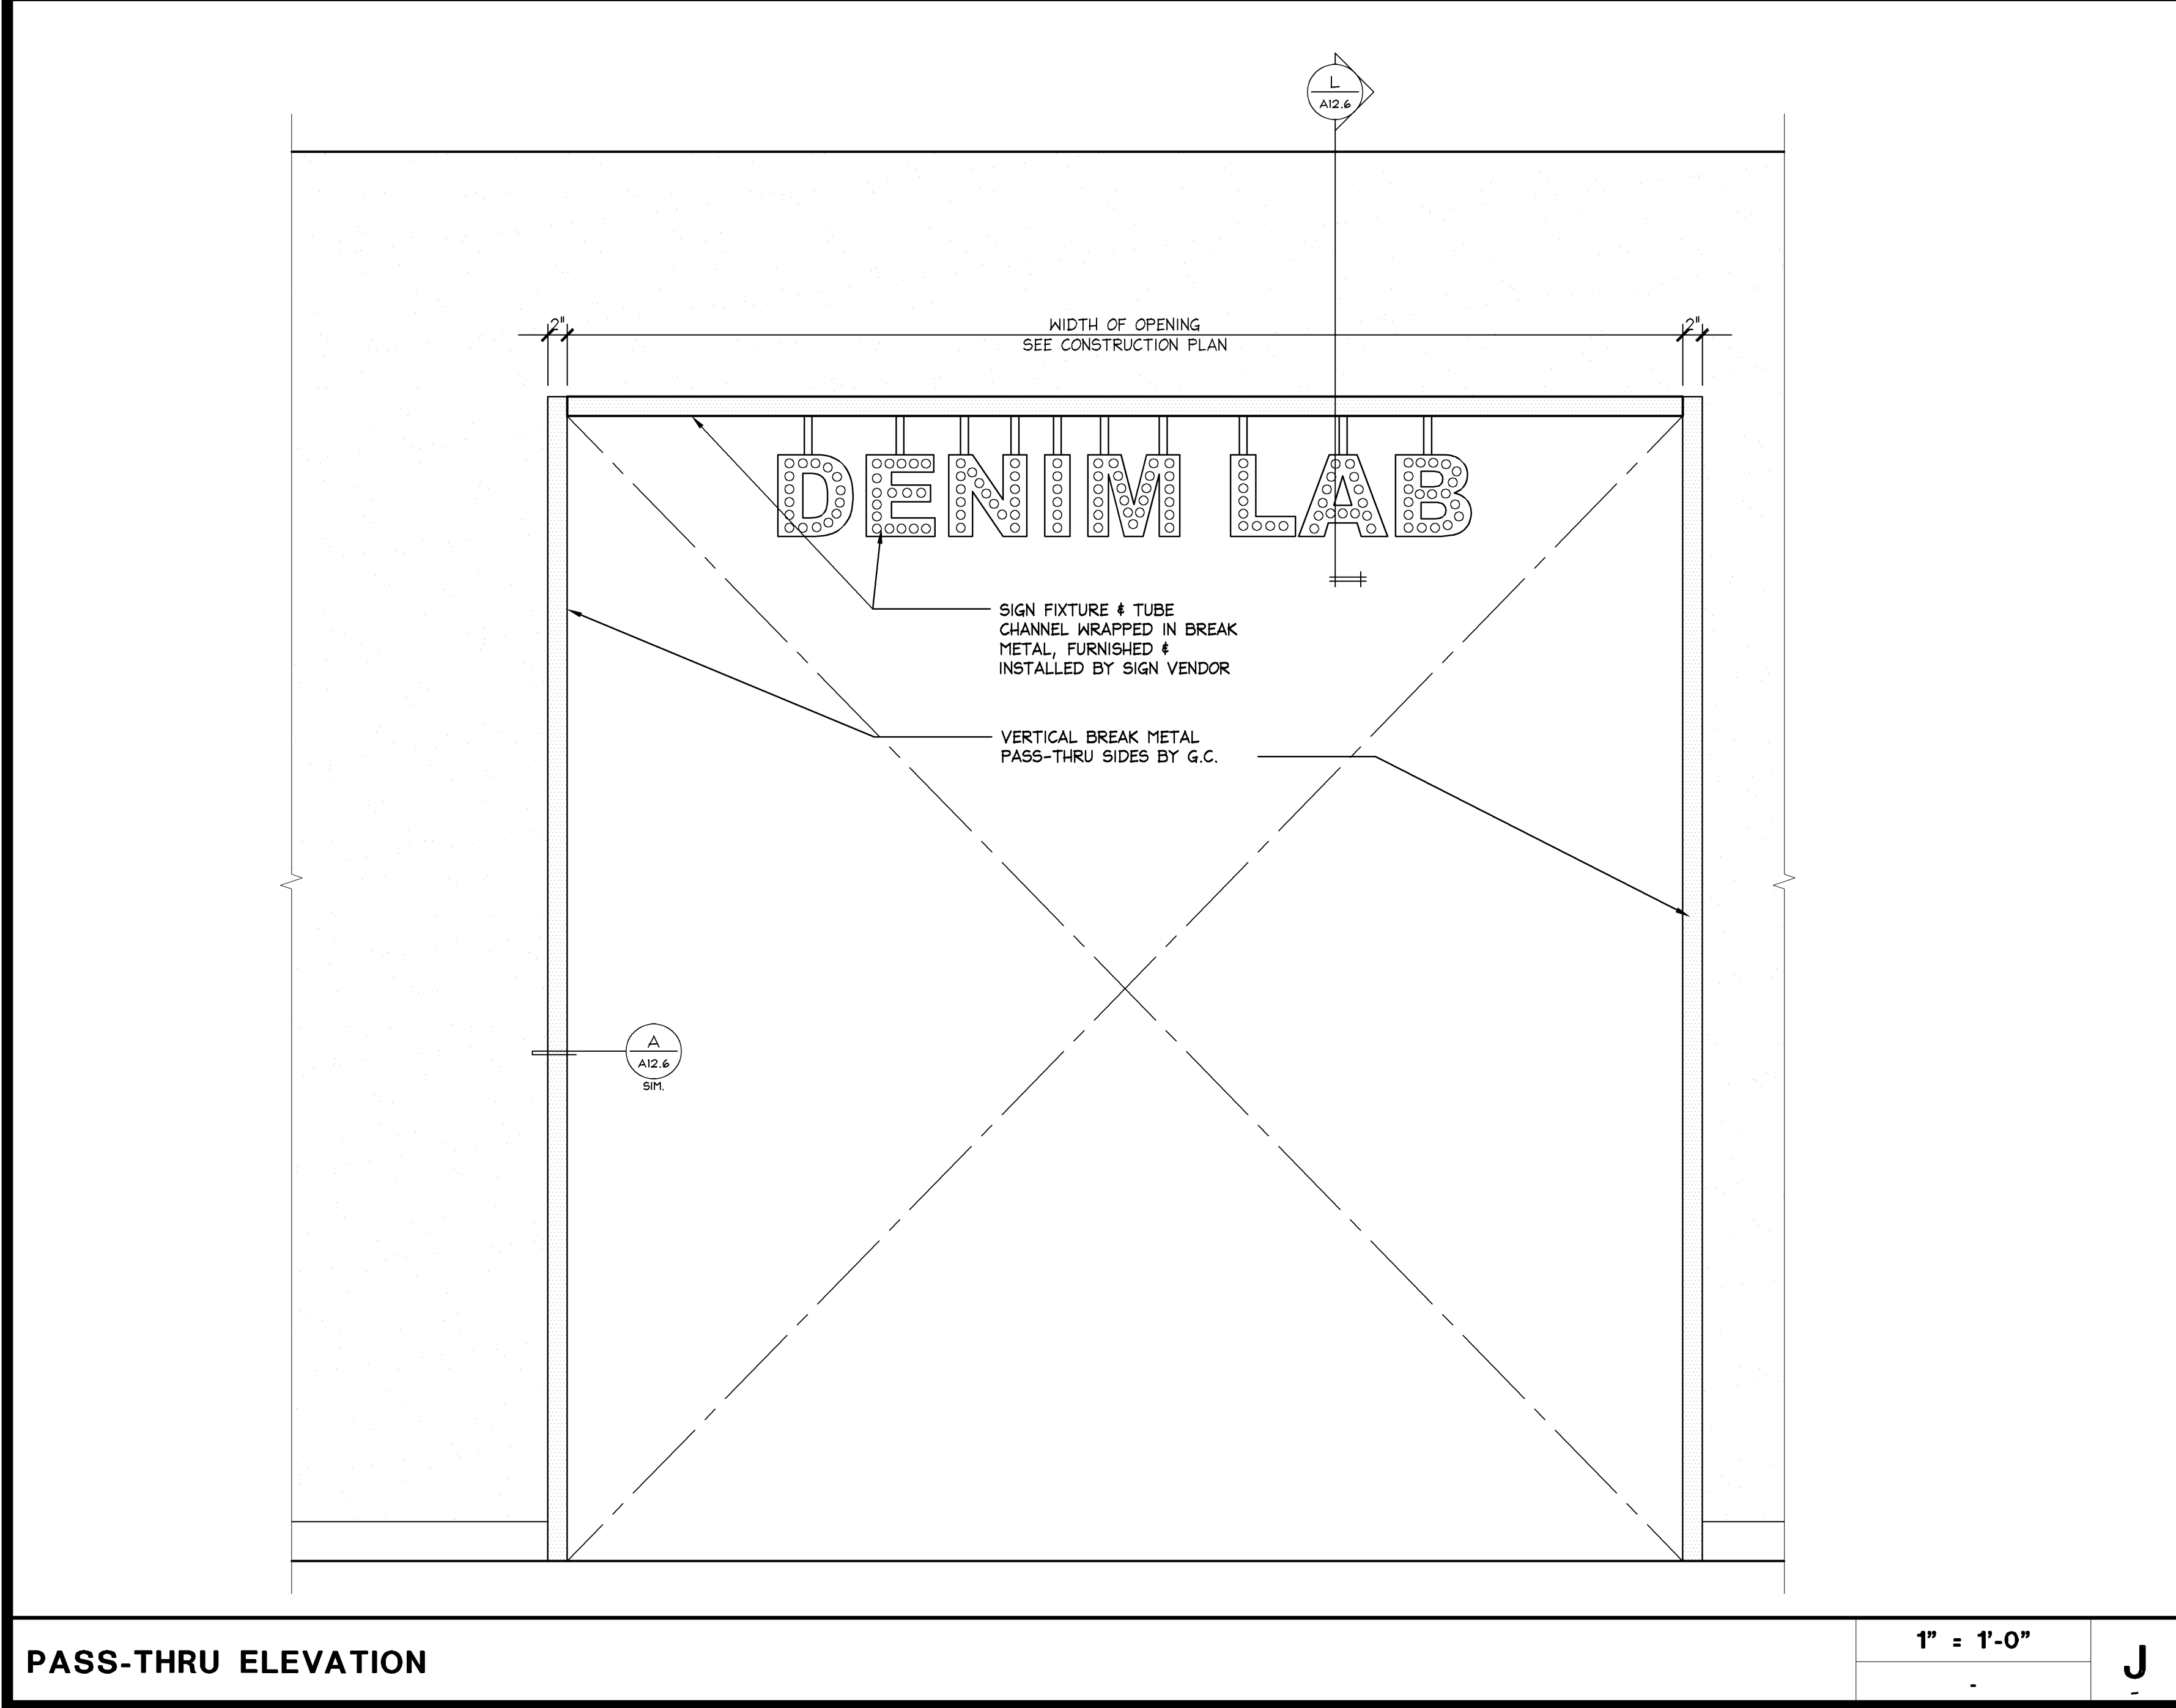


PASS-THRU ELEVATION

1" = 1'-0"

J

09/01/11

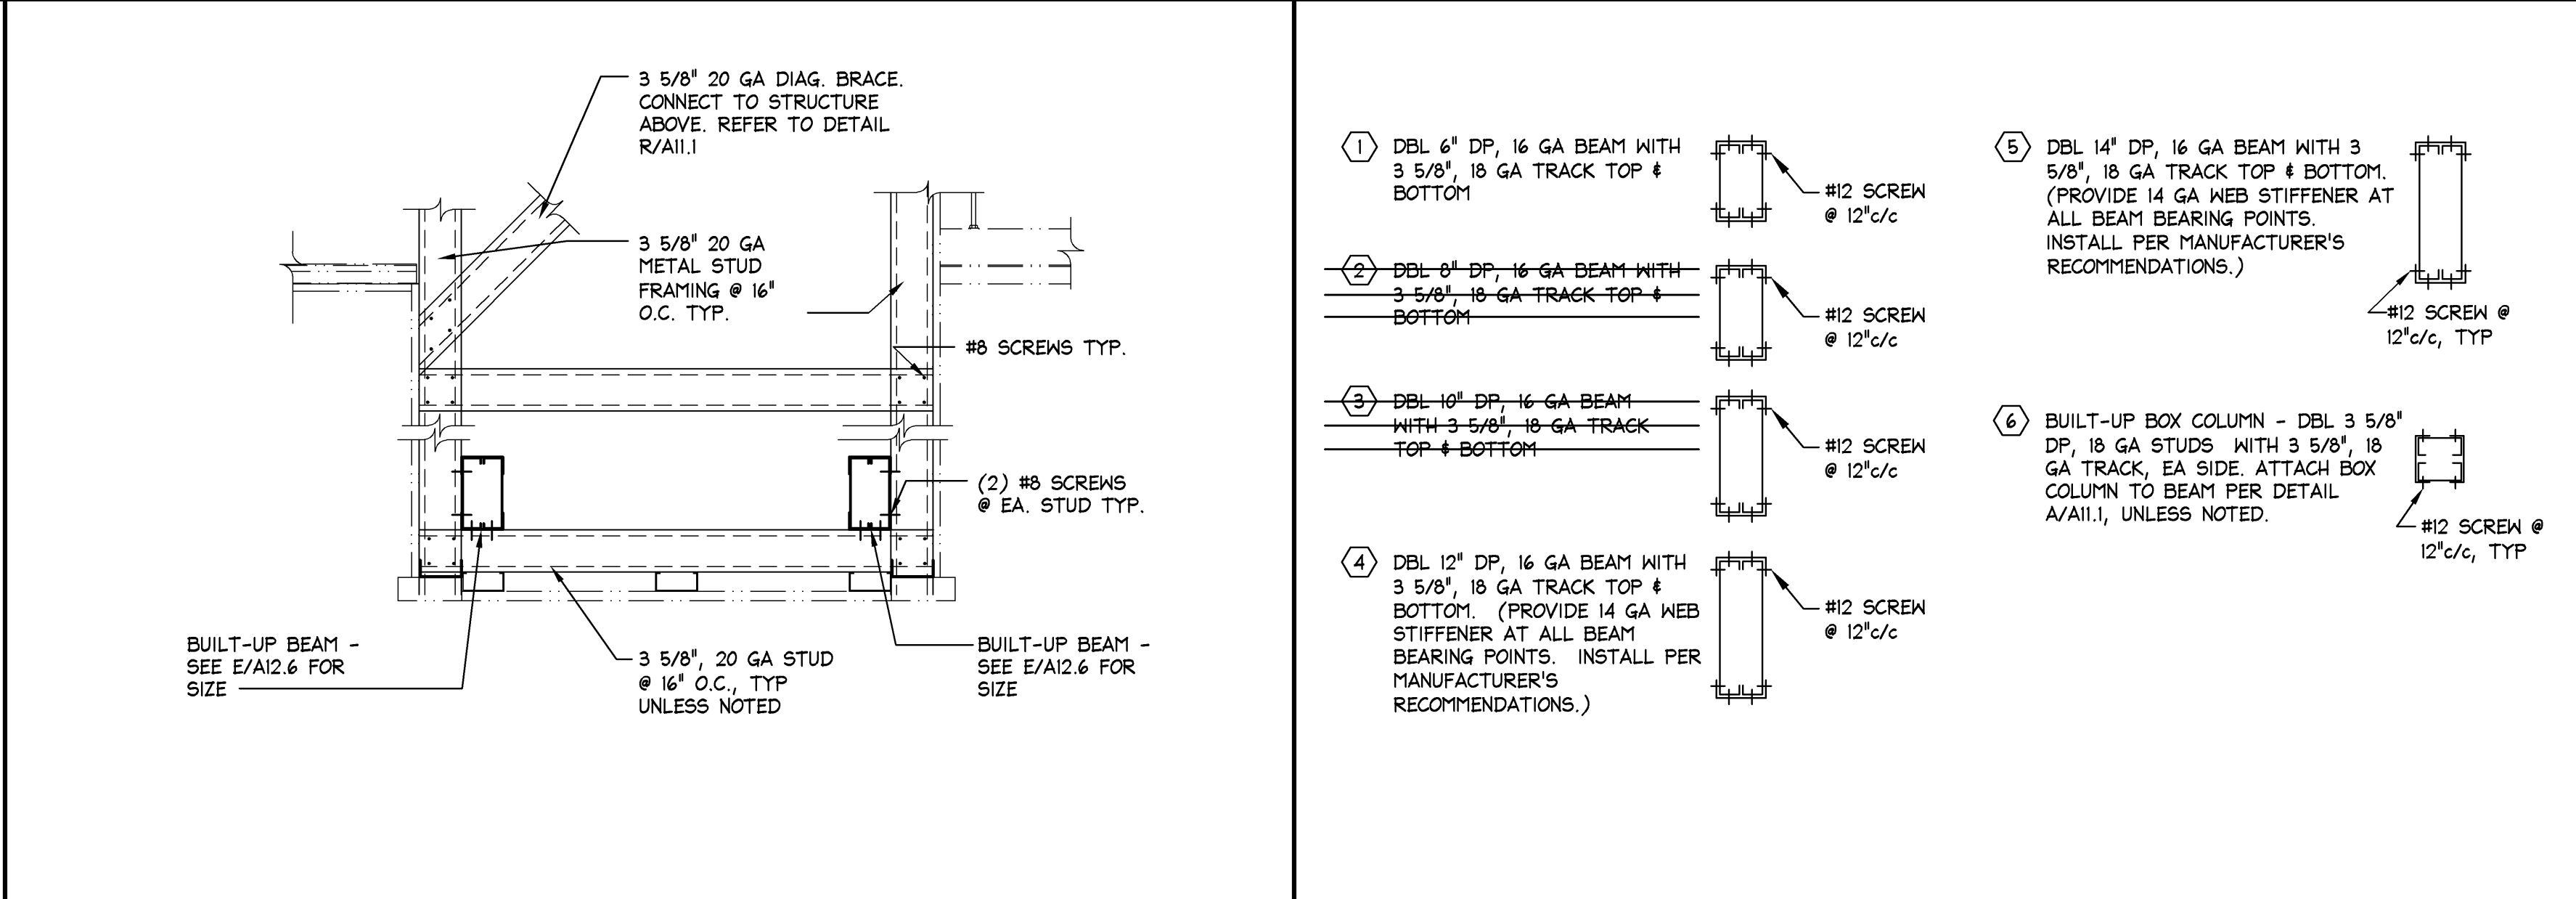


PASS-THRU FRAMING SECTION

1" = 1'-0"

F

09/01/11

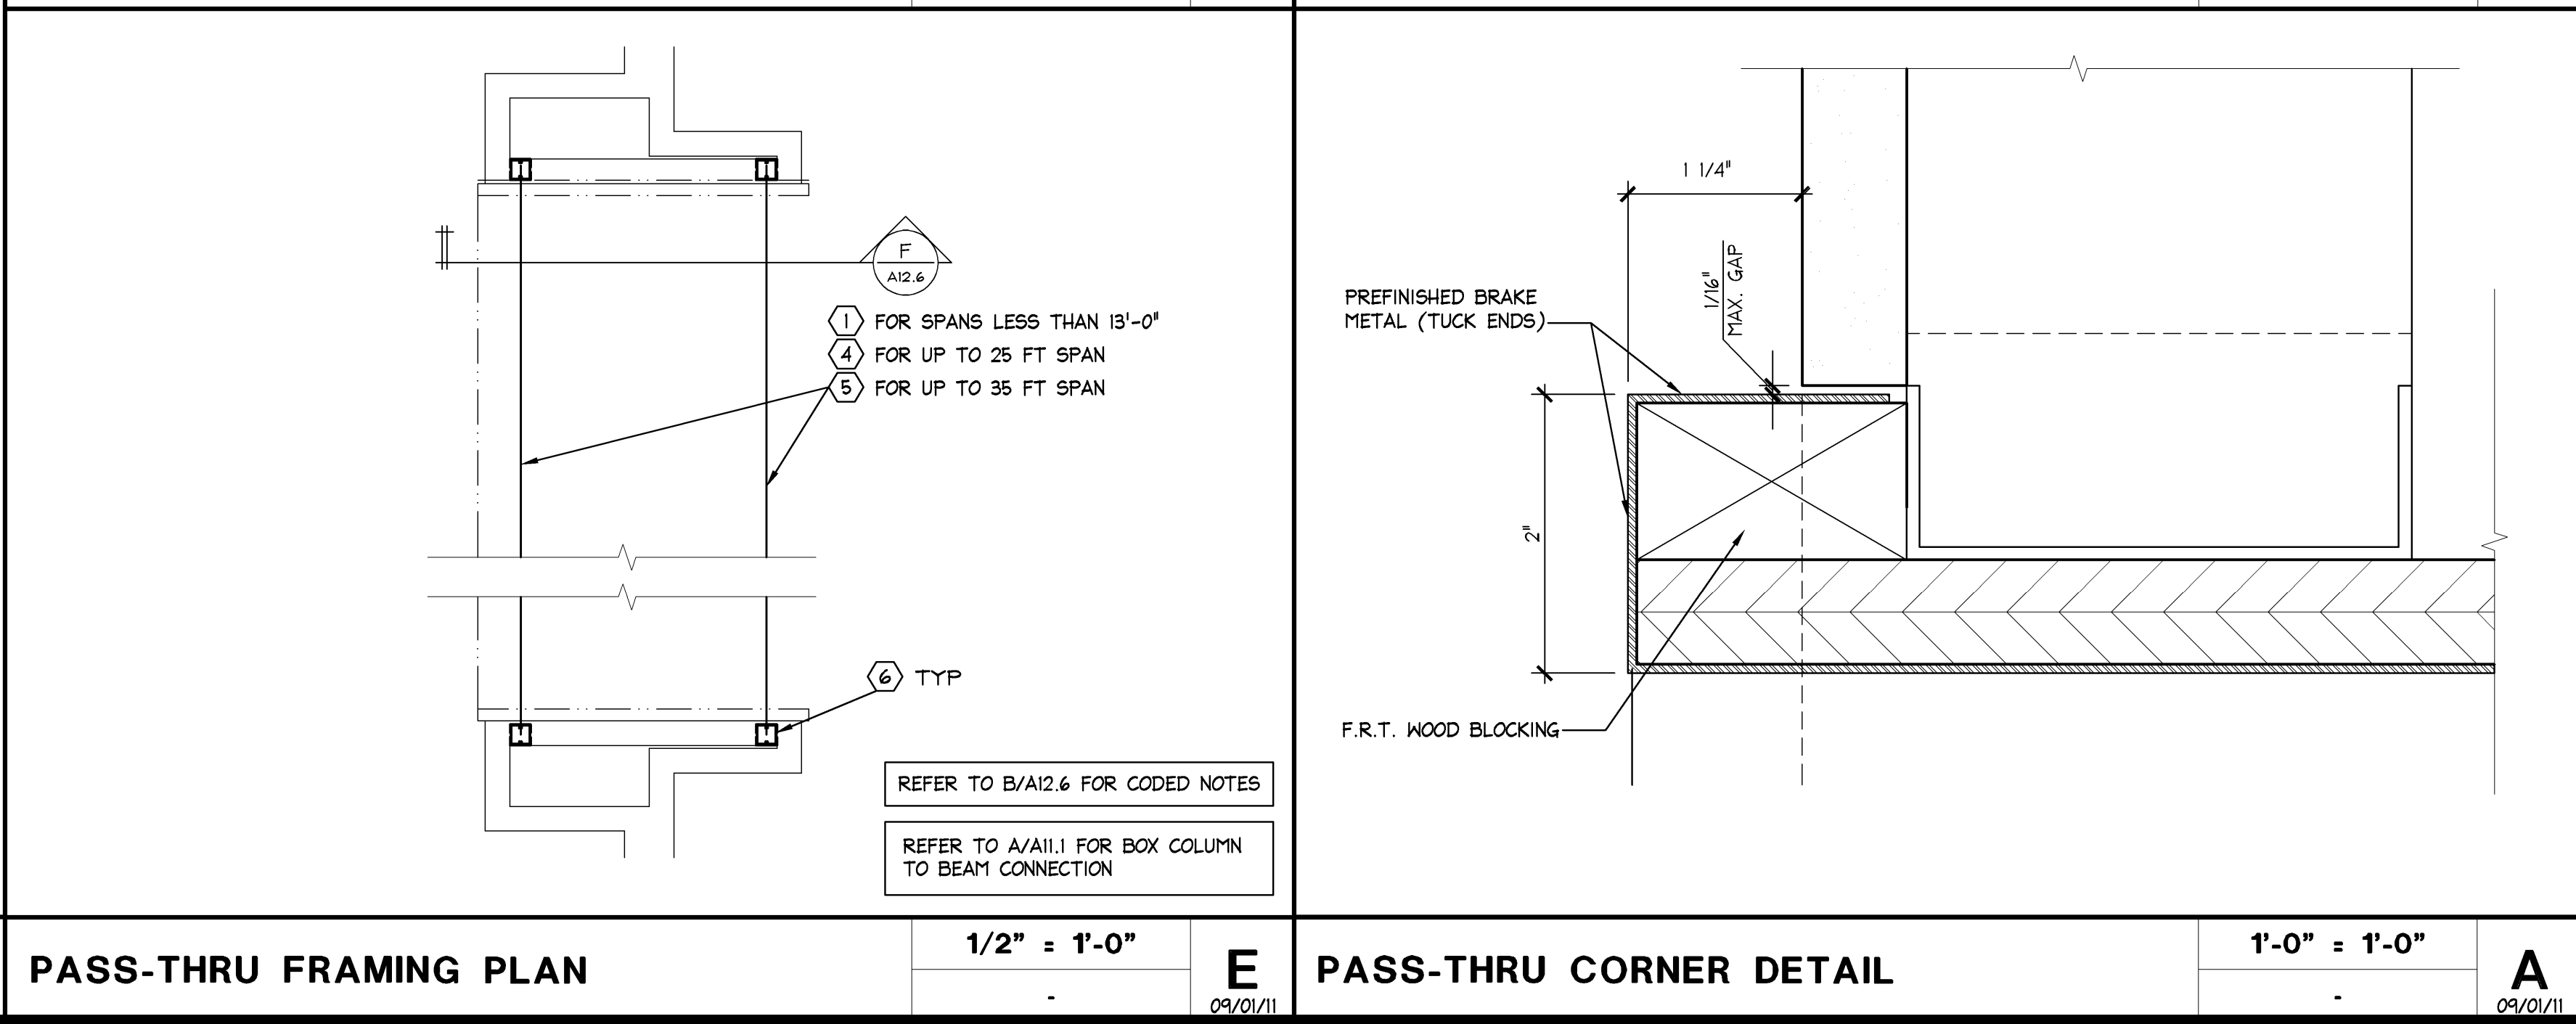

PASS-THRU CORNER DETAIL

1/2" = 1'-0"

A

09/01/11

EXPRES

EXPRESS FASHION OPERATIONS, LLC
d/b/a STORE DESIGN & CONSTRUCTION

1 Express Drive Columbus, Ohio 43230
Telephone: 614.474.4001 · Express.com

712

EXPRESS

EXPRESS FASHION OPERATIONS, LLC
d/b/a STORE DESIGN & CONSTRUCTION

1 Express Drive Columbus, Ohio 43230
Telephone: 614.474.4001 · Express.com

PROJECT INFORMATION:

EXPRESS FASHION OPERATIONS, LLC
d/b/a STORE DESIGN & CONSTRUCTION

1 Express Drive Columbus, Ohio 43230
Telephone: 614.474.4001 · Express.com

REVISIONS:

1. 03/13/14

2. 04/09/14

3. 05/06/14

DATE: 03/13/14

DESIGNED BY: AEM

CHECKED BY: KMM

CONSTRUCTION DETAILS

DRAWING NUMBER: A12.6