




VITRINE PLAN  
AT 8'-6" OR FULL HEIGHT WALL

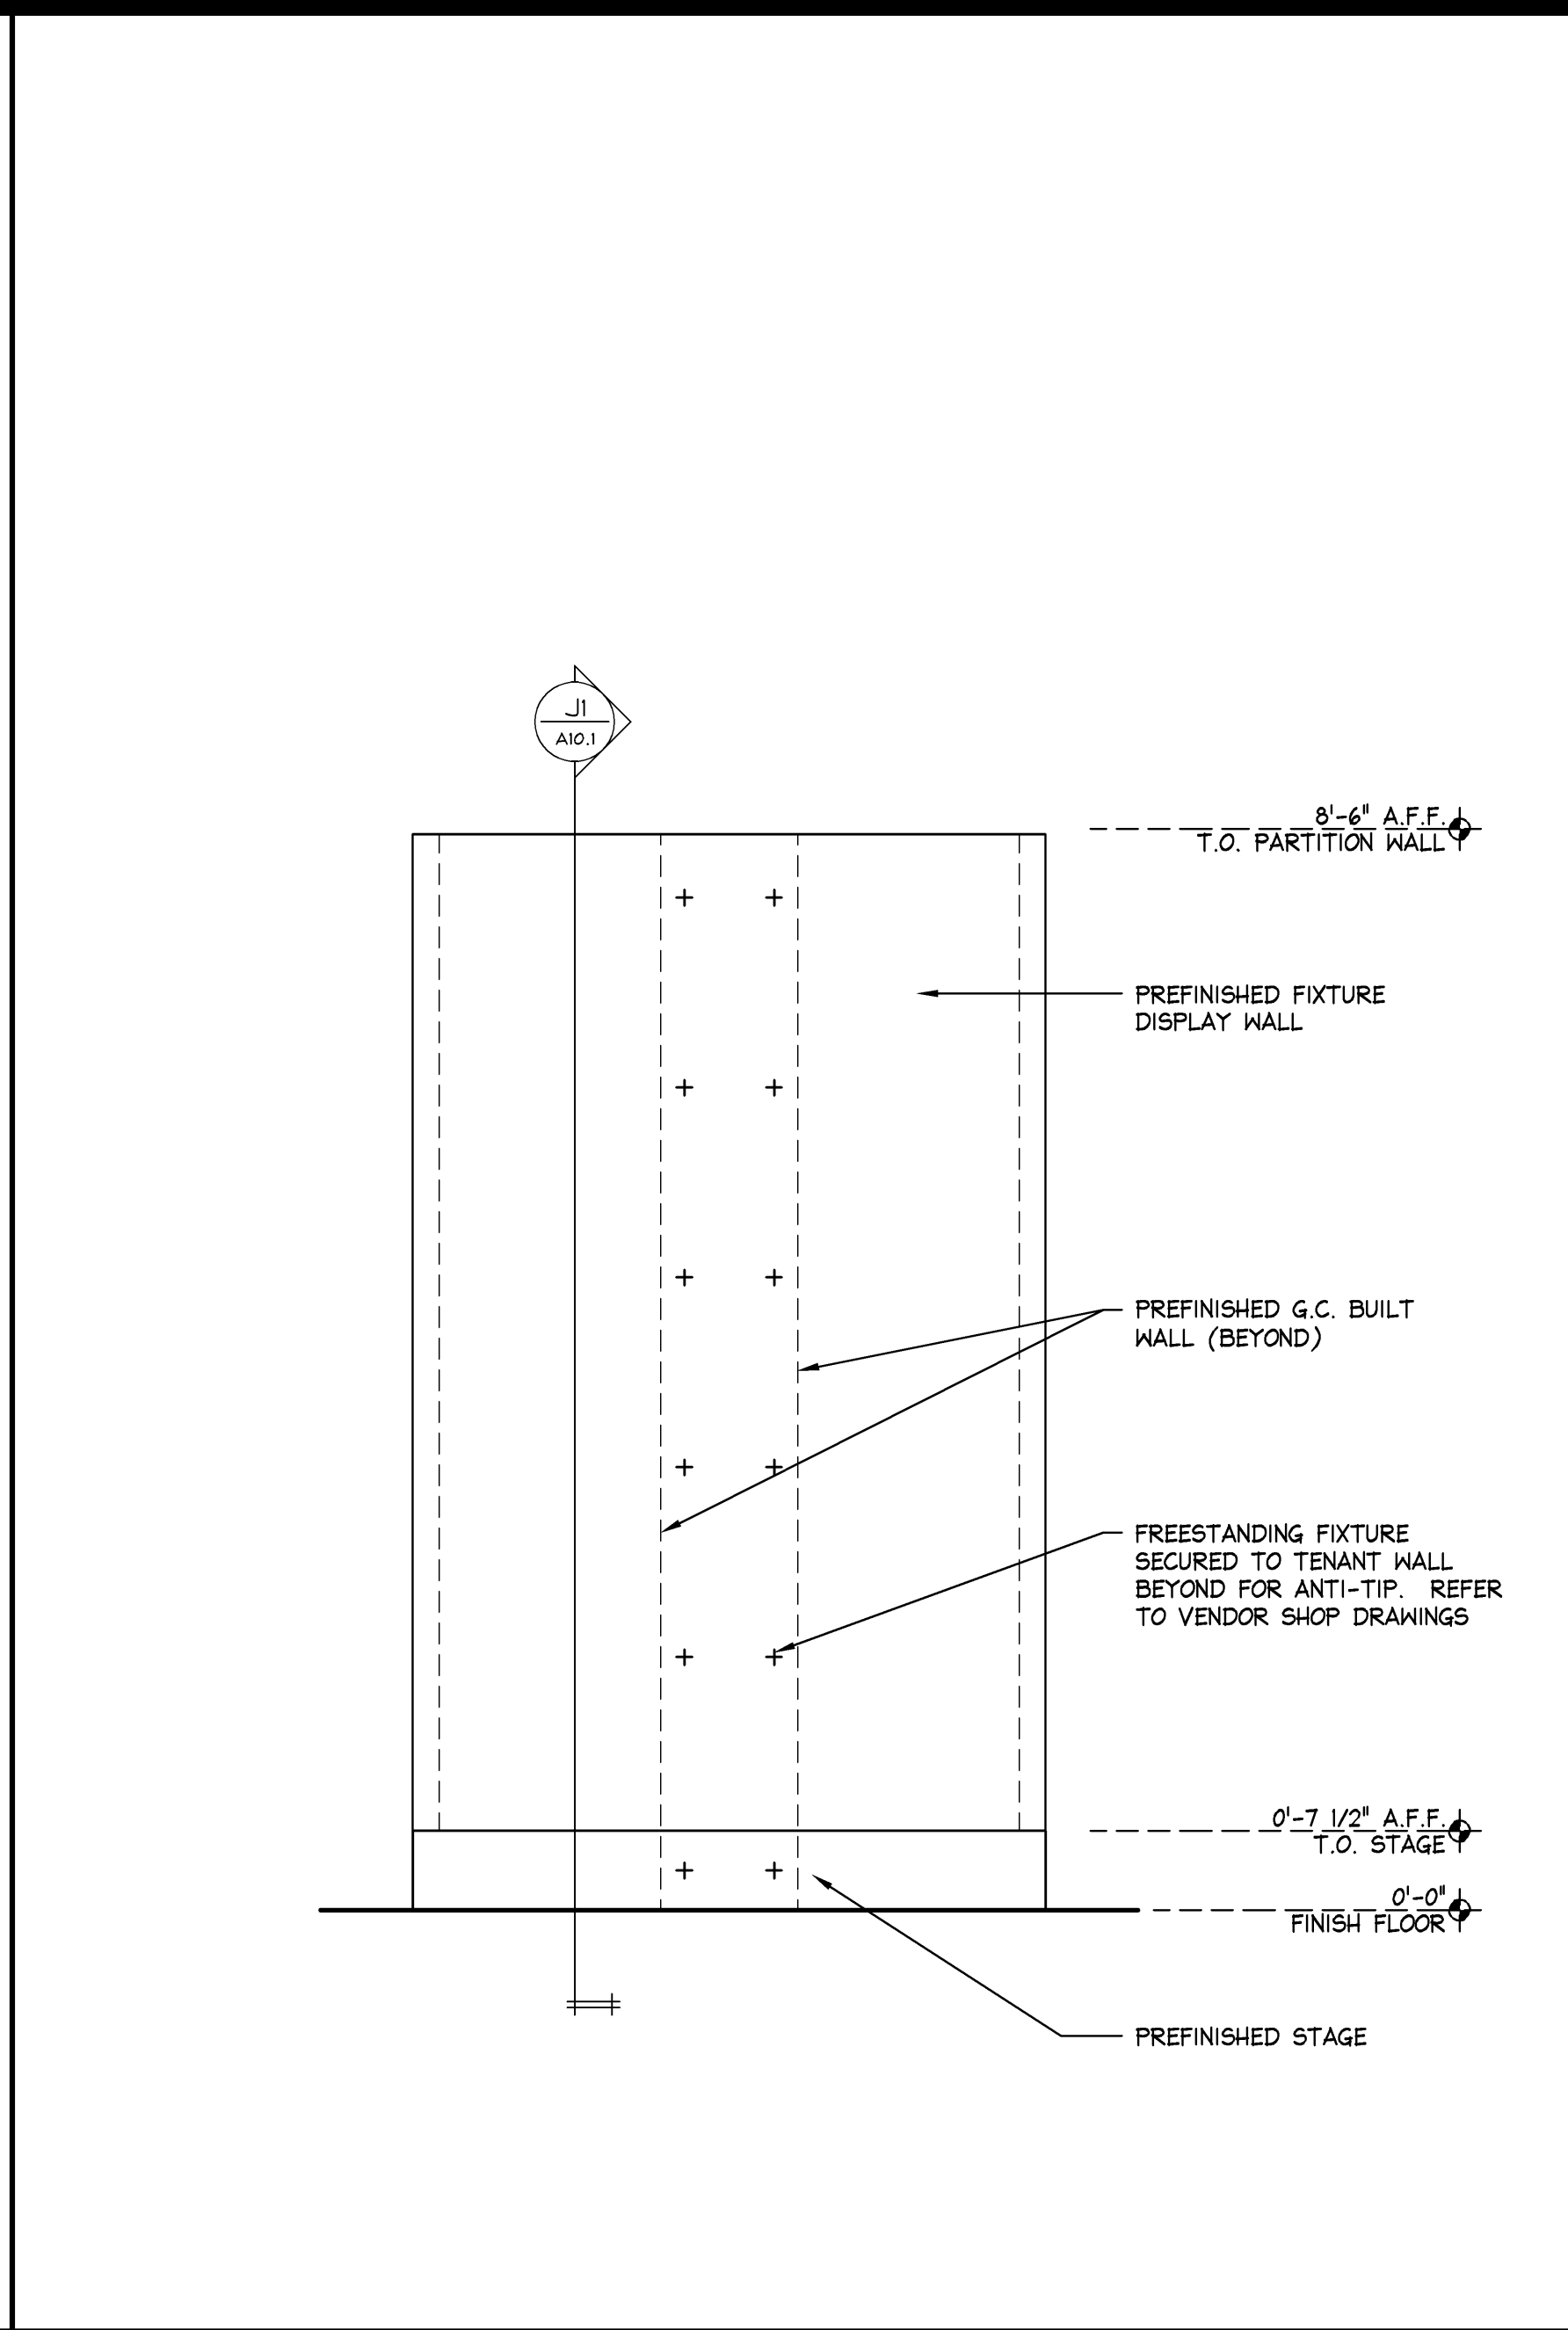


VITRINE ELEVATION

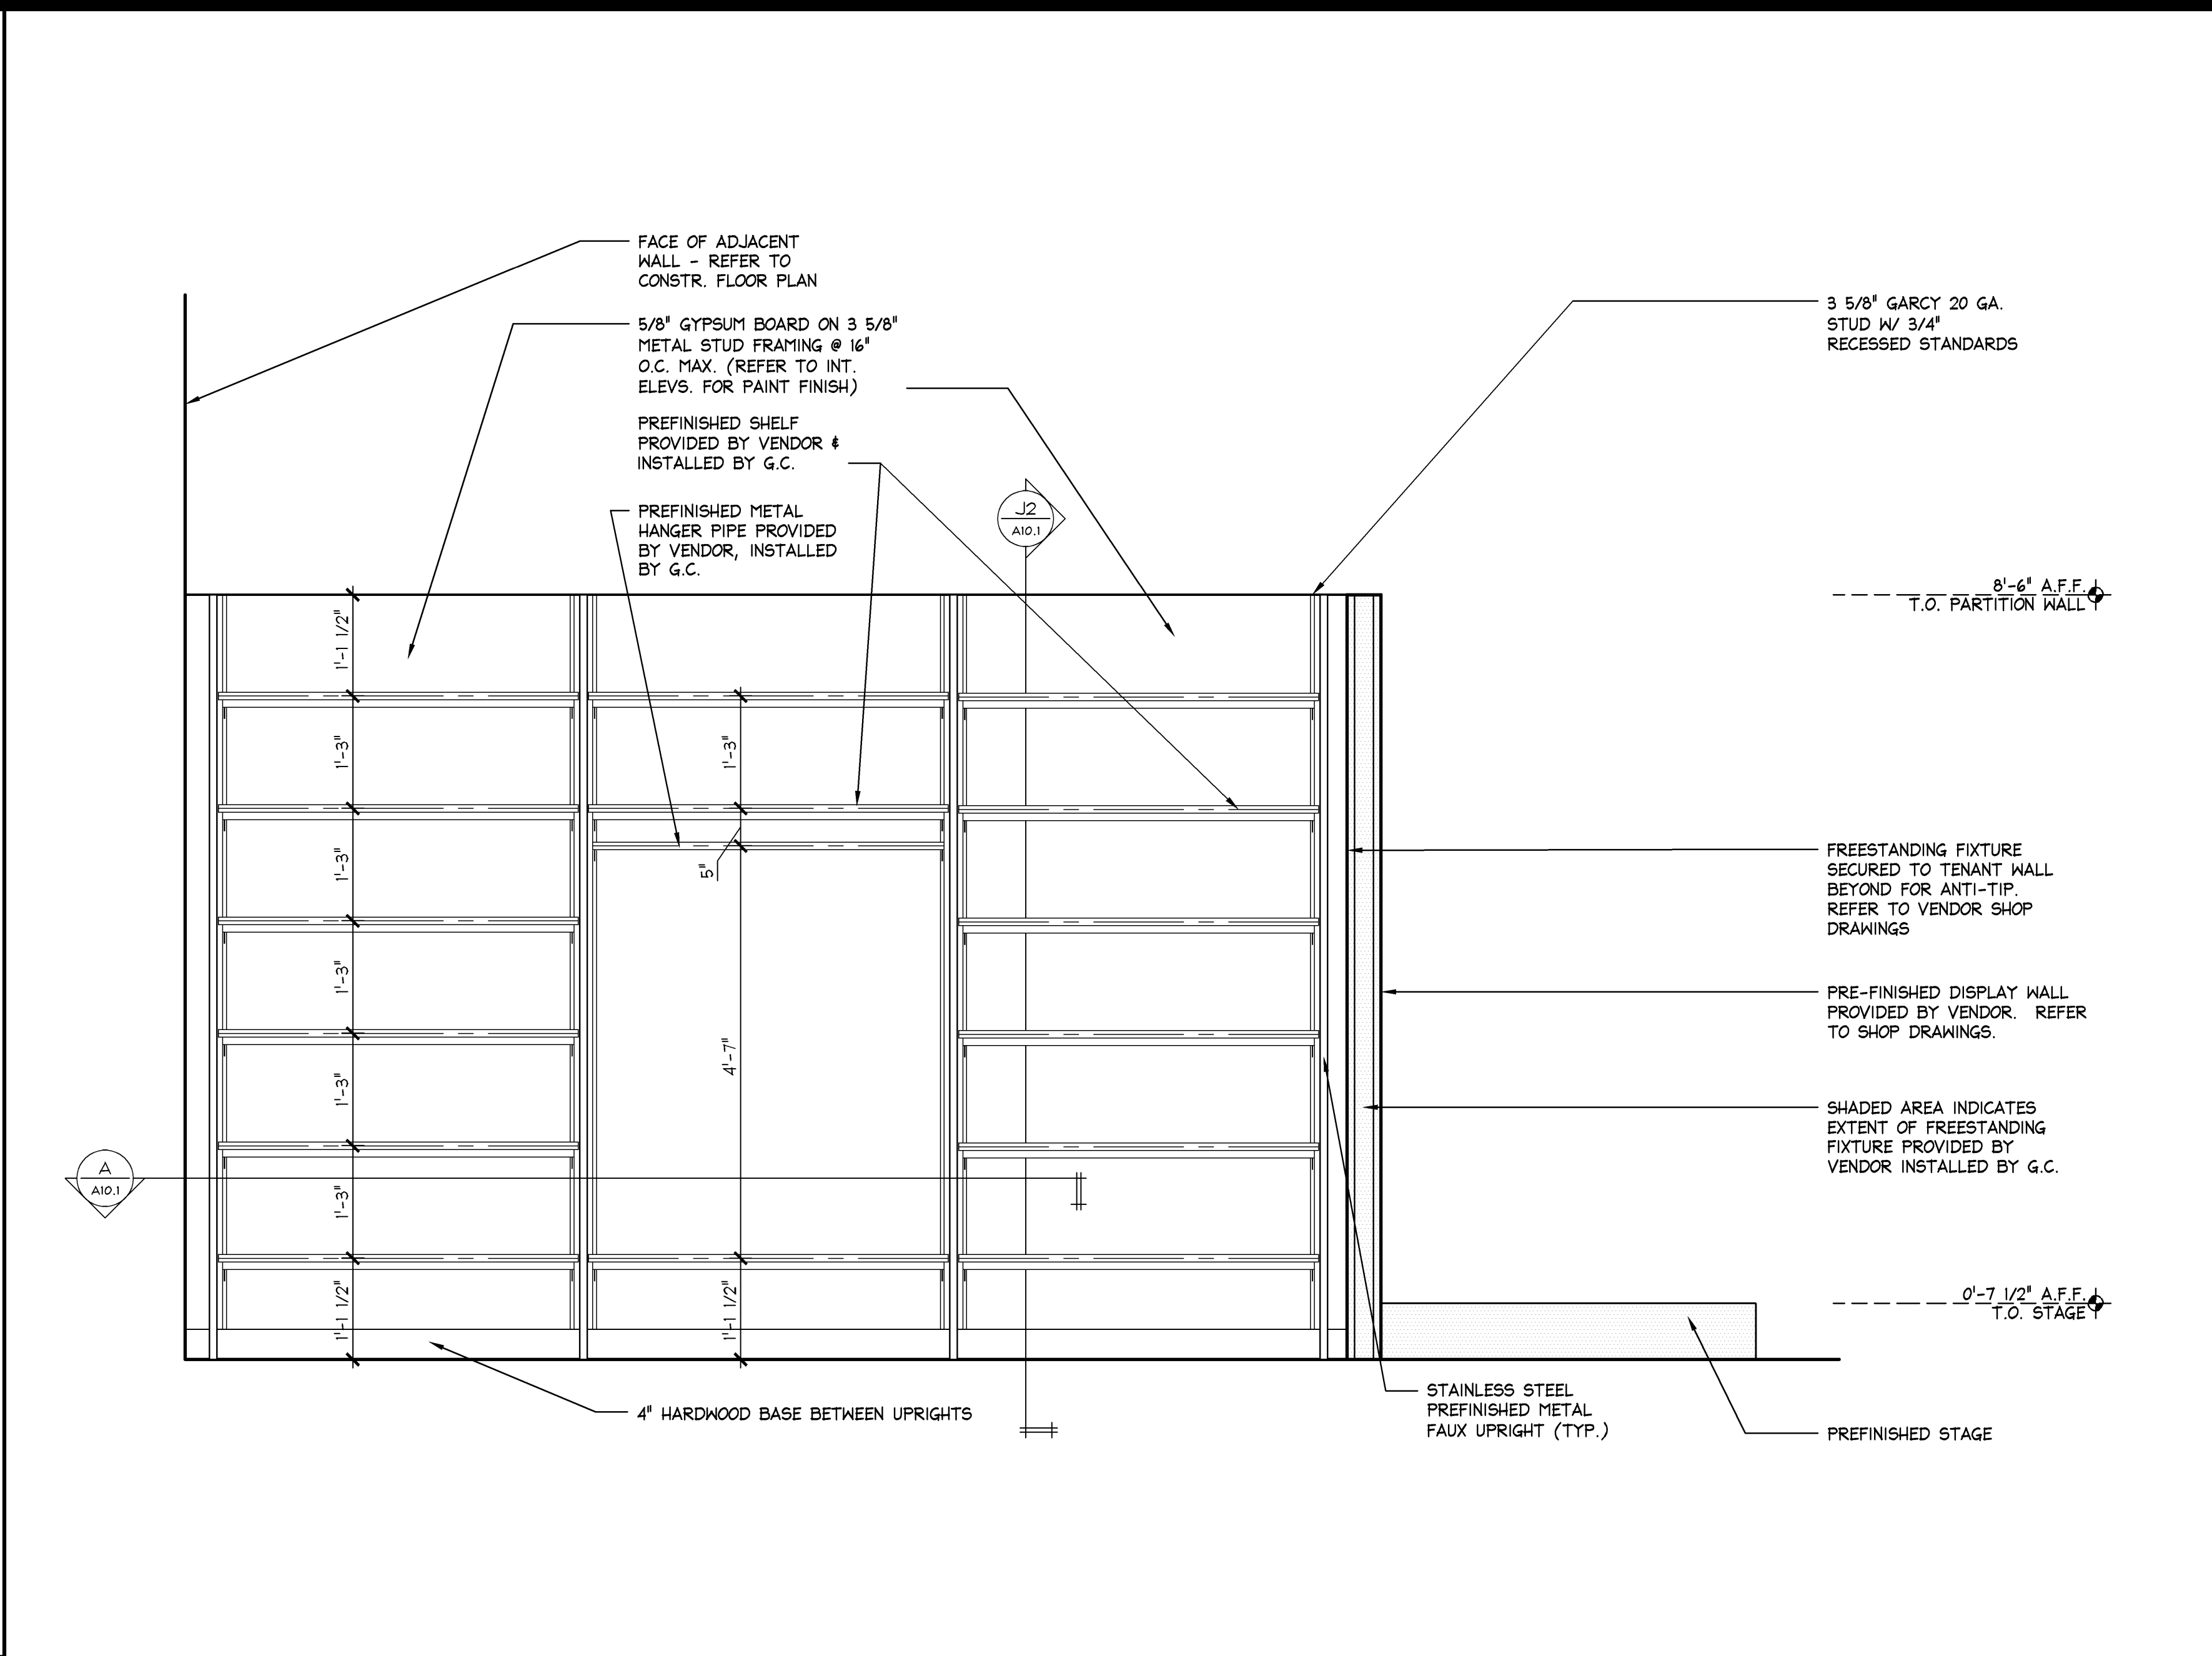

SALES AREA & VITRINE ELEVATION

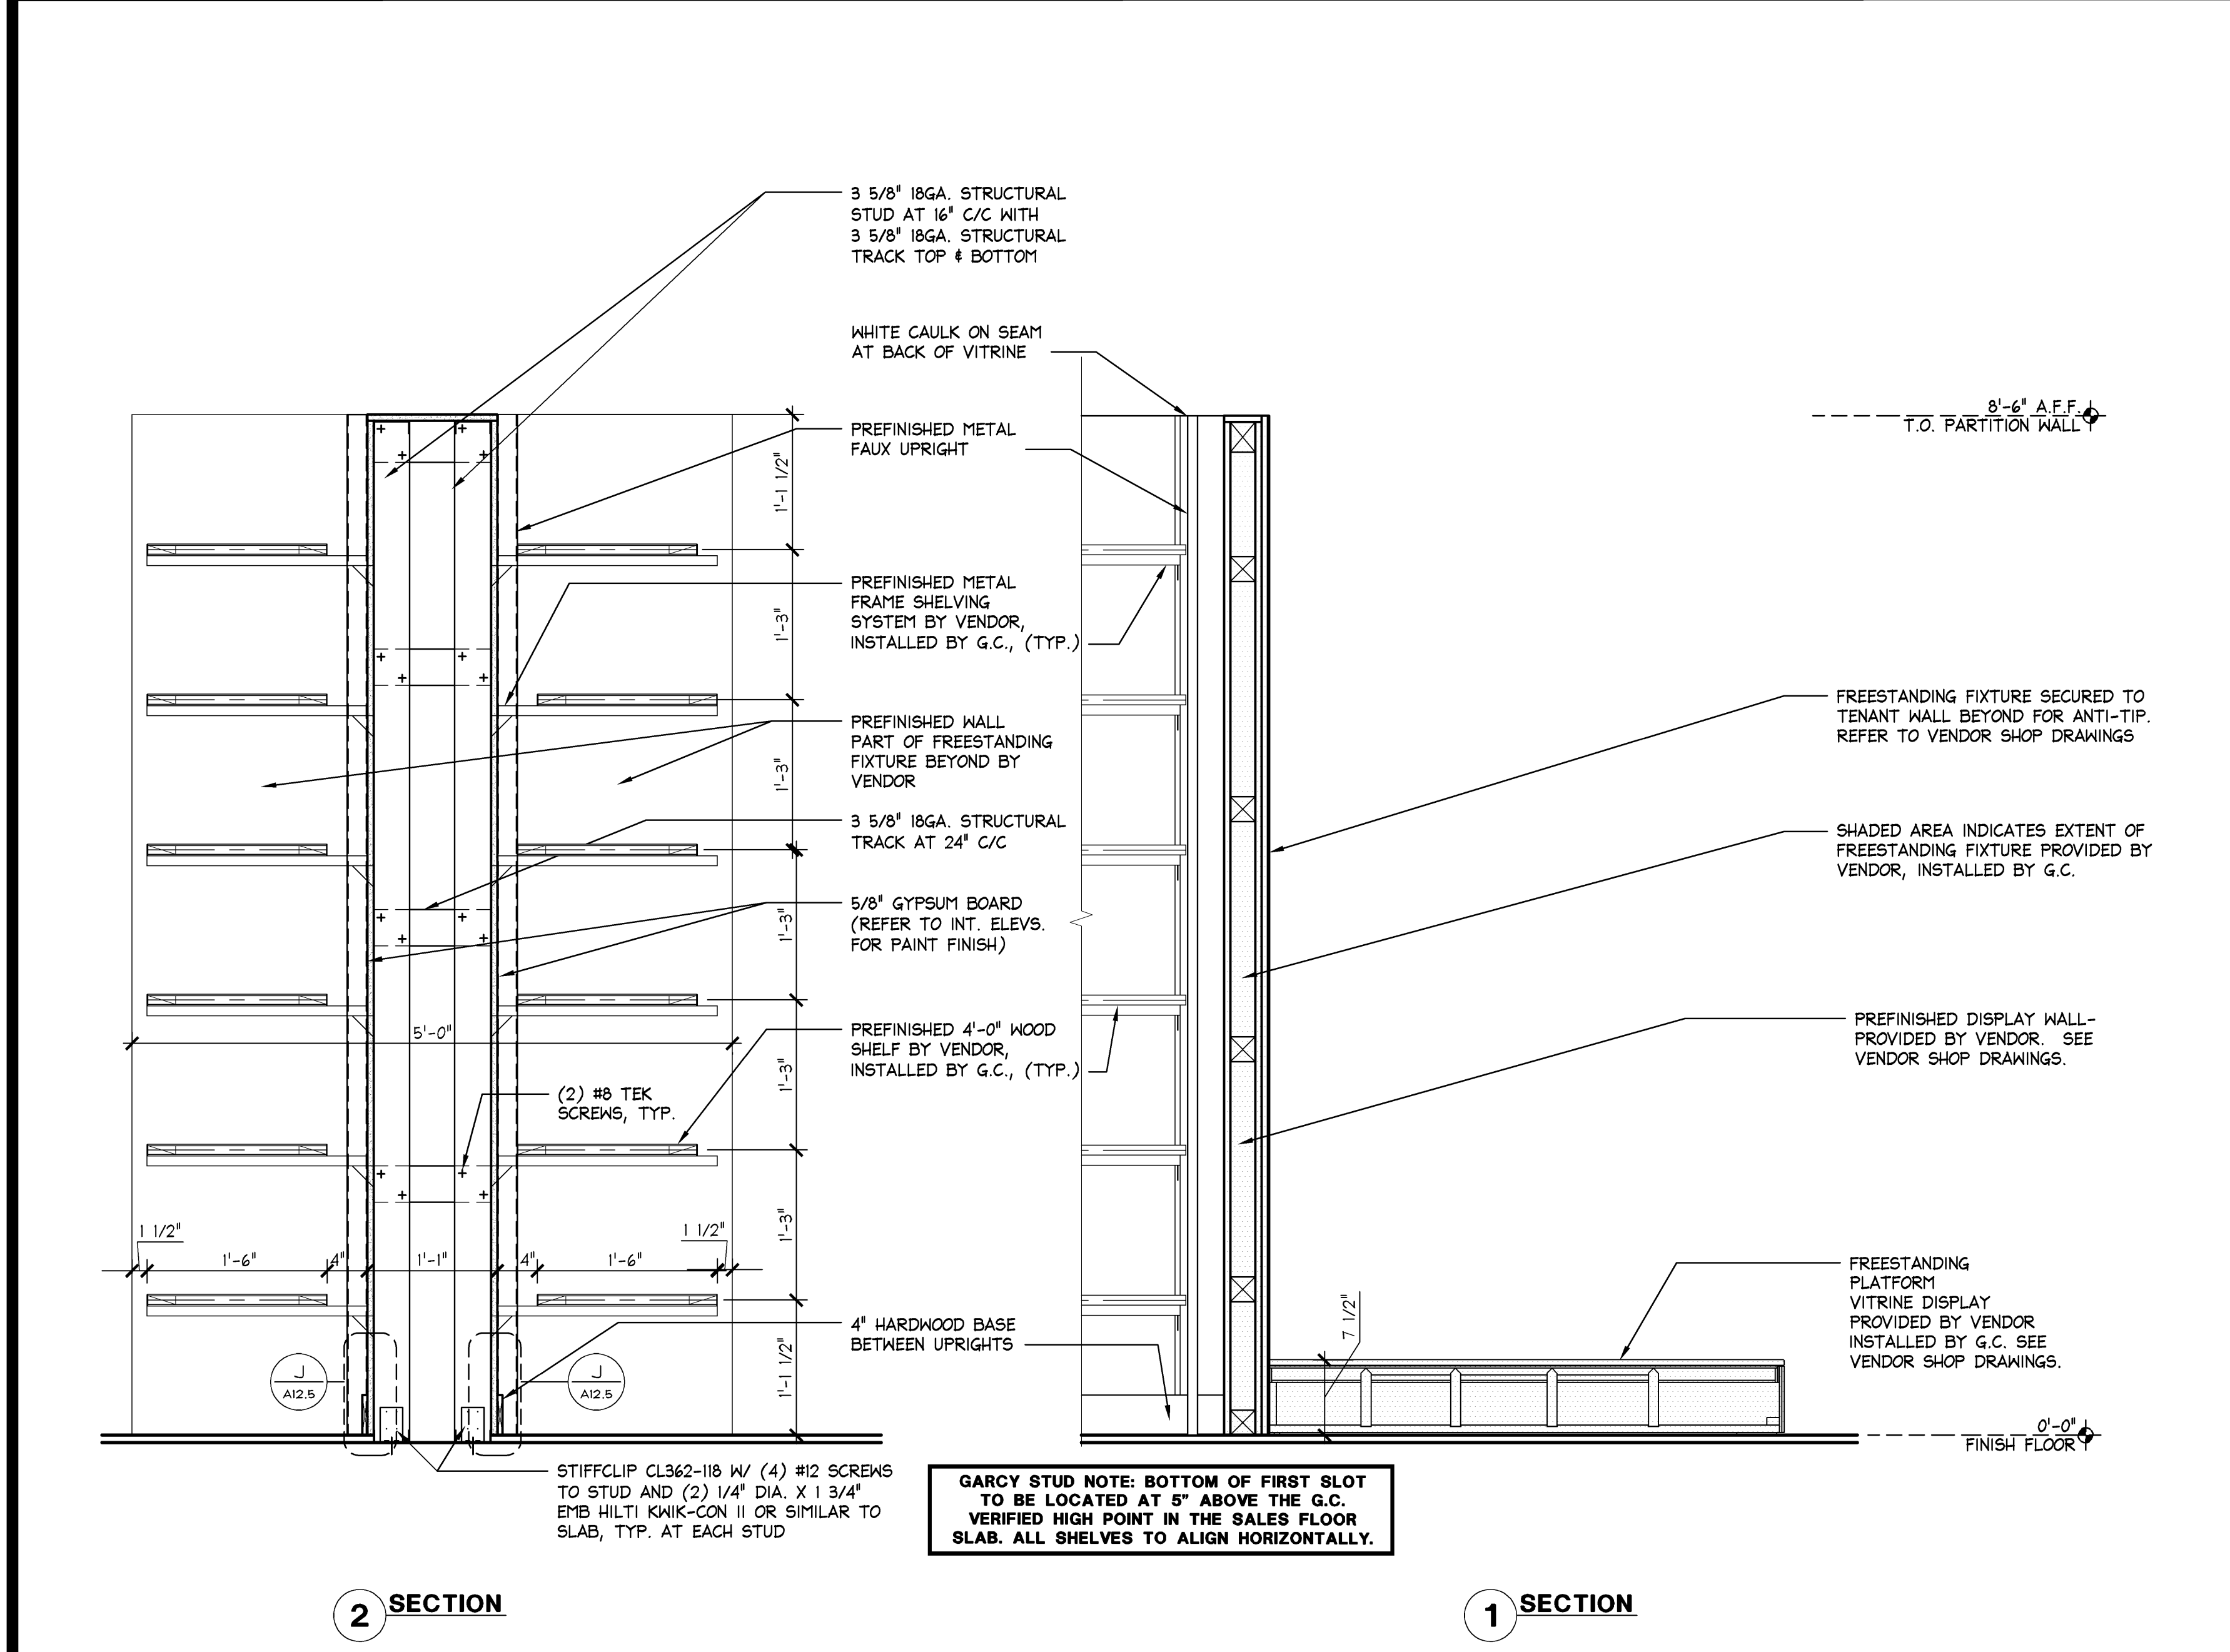

SALES AREA & VITRINE SECTIONS

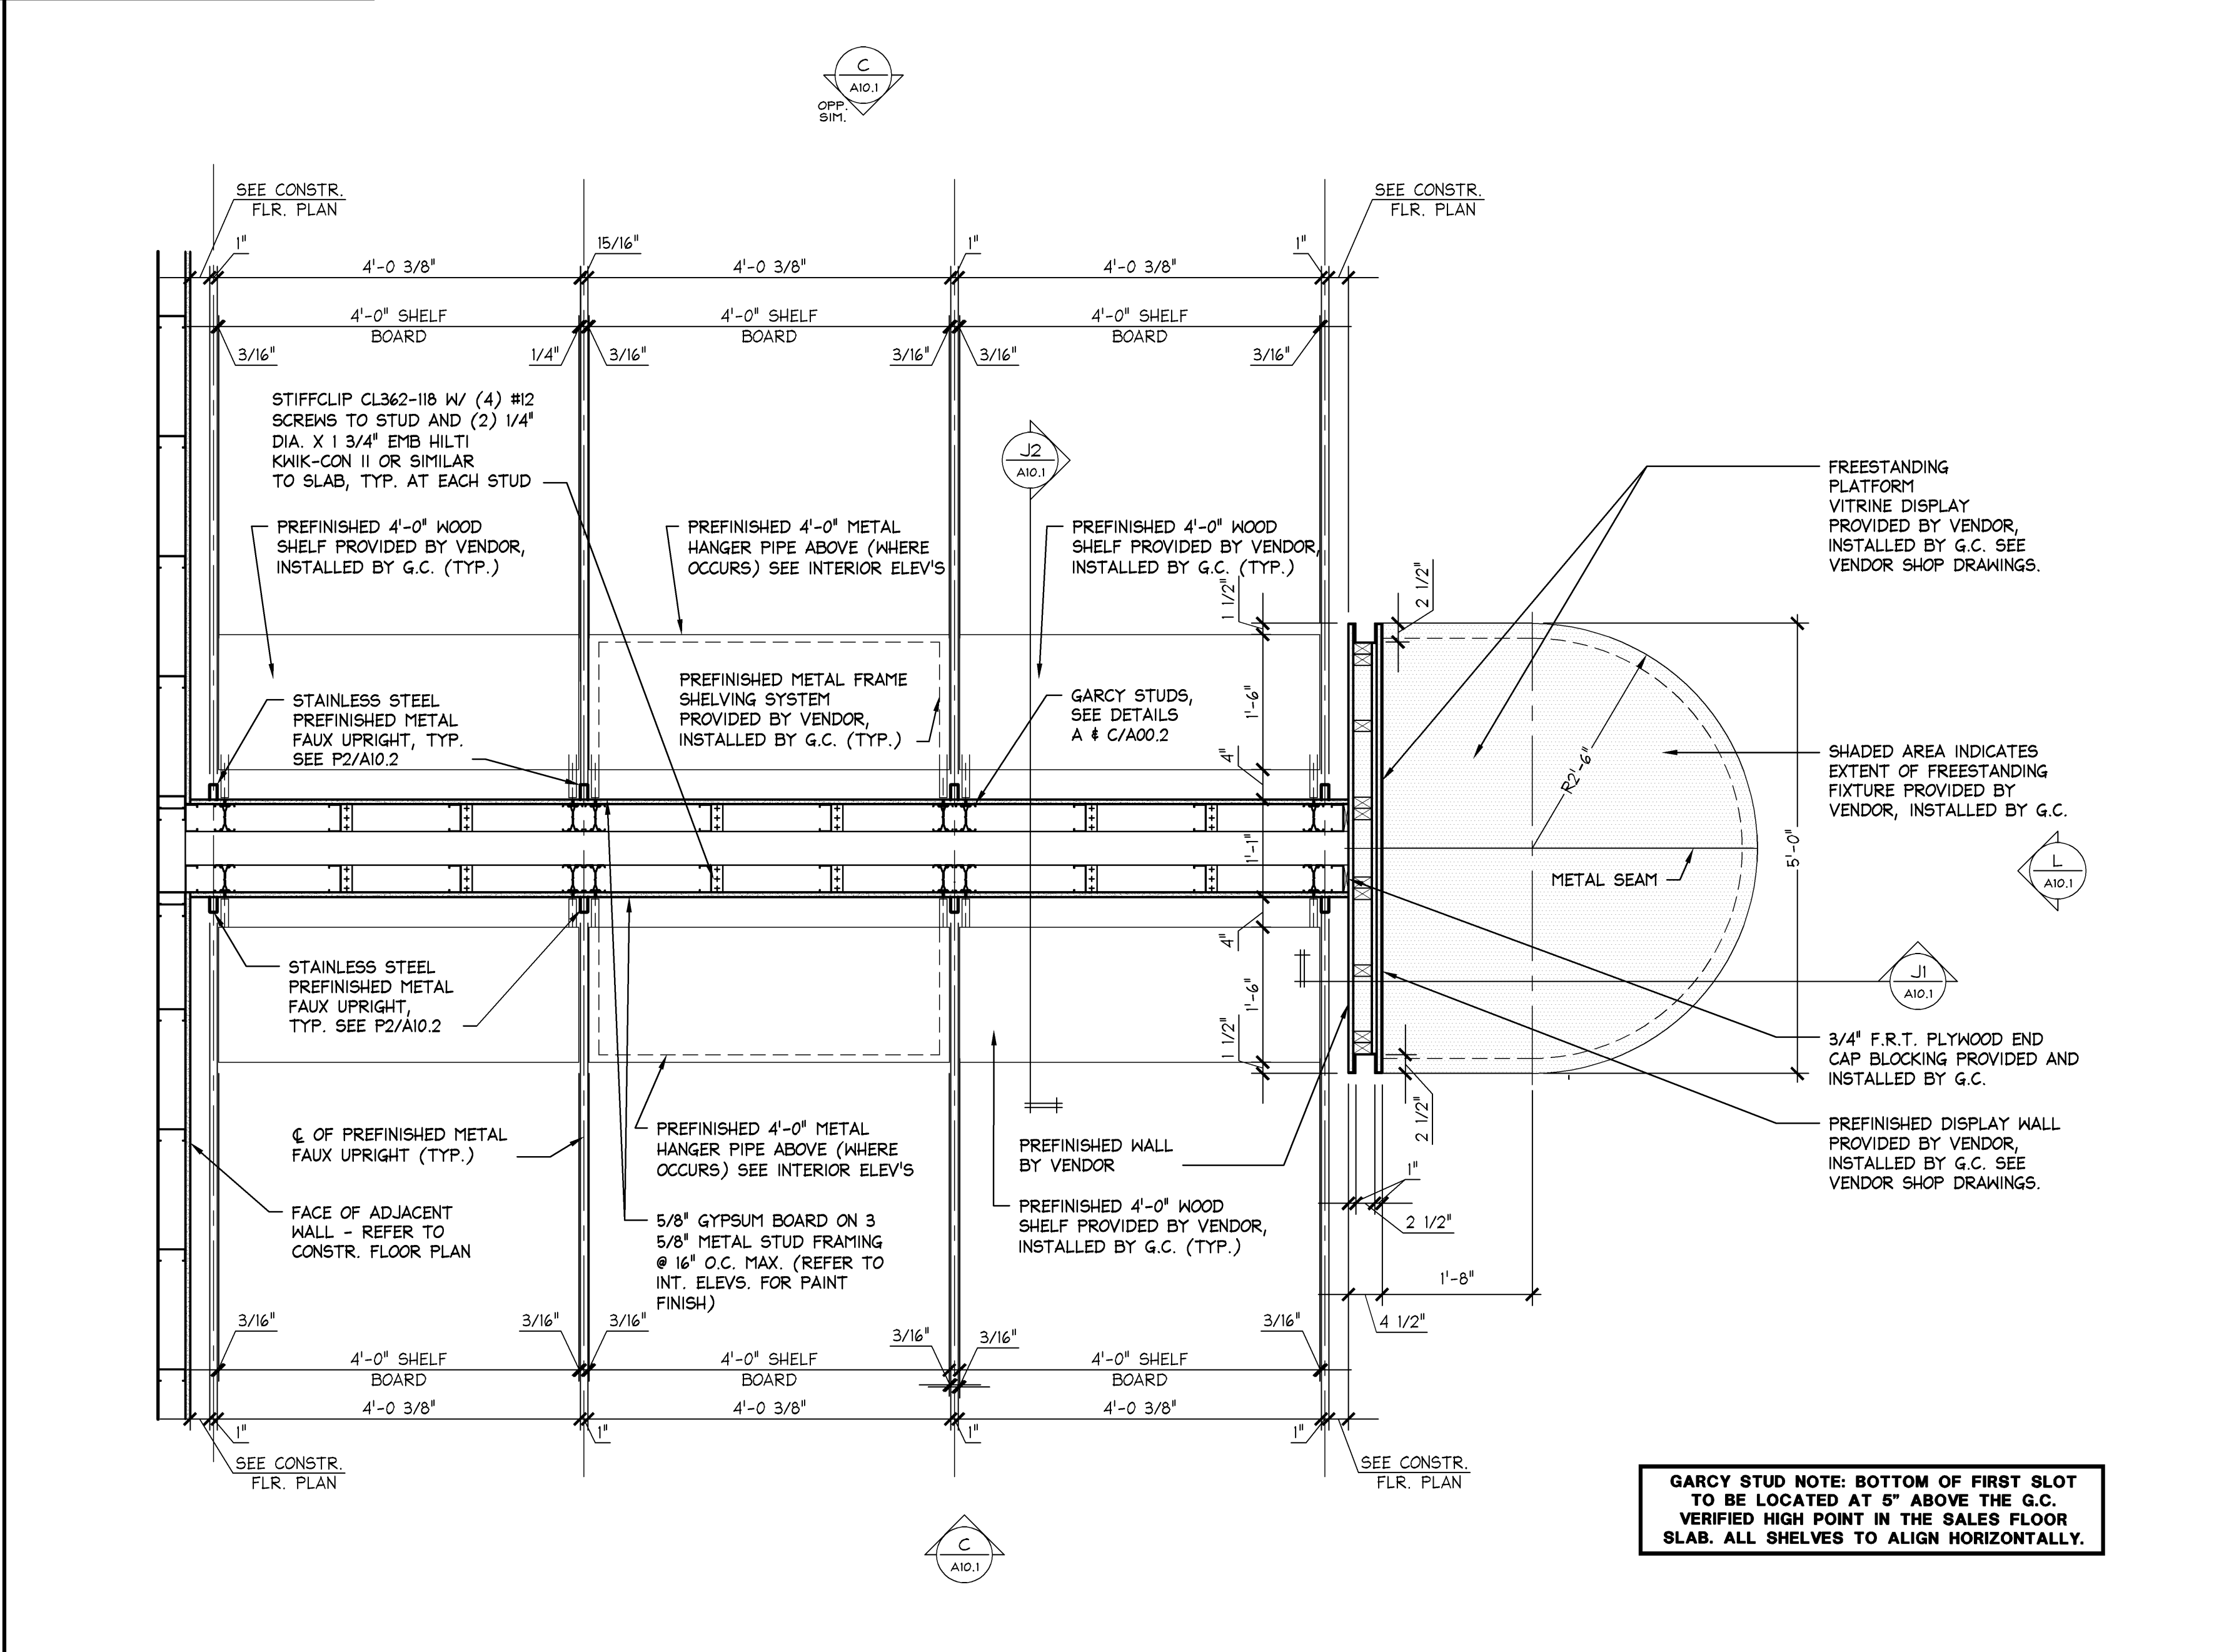

SALES AREA & VITRINE PLAN

EXPRESS

EXPRESS FASHION OPERATIONS, LLC

d/b/a STORE DESIGN & CONSTRUCTION

1 Express Drive Columbus, Ohio 43230

Telephone: 614.474.4001

712

EXPRESS

EXPRESS TOWN CENTER

SPRINGFIELD MALL

8842 C.O. 6847

SPRINGFIELD, VA 22150

NEW PACKAGE: 94869

GENERATION: J/A/E

PROJECT #: 130832

PROJECT INFORMATION:

REVISIONS:

1

2

EXPRESS

EXPRESS TOWN CENTER

SPRINGFIELD MALL

8842 C.O. 6847

SPRINGFIELD, VA 22150

NEW PACKAGE: 94869

GENERATION: J/A/E

PROJECT #: 130832

ELITE CONSTRUCTION GROUP

LAKE JACKSON, TX

PHONE: 979-285-8711

NOTE: THESE PRINTS HAVE BEEN

REDUCED BY 50 PERCENT. SCALE

WILL BE 50 PERCENT OF WHAT IS

NOTED ON PLANS

DATE ISSUED: 02/14/2014

DESIGNED BY: JJB

DRAWN BY: AEM

CHECKED BY: KMM

SALES AREA

FREESTANDING

VITRINES

DRAWING NUMBER:

A10.1