


- GENERAL
- LEASE LINE
  - MALL BULKHEAD ABOVE
  - CENTERLINE OF STOREFRONT ENTRY GRILLE
  - LOCATION OF SENSORIATIC SYSTEM, REFER TO ELECTRICAL DRAWINGS.
  - FLOOR OUTLET, REFER TO ELECTRICAL DRAWINGS.
  - FITTING ROOM PAGING SYSTEM BUTTON - REFER TO ELECTRICAL DRAWINGS FOR SPECIFICATIONS. REFER TO DETAIL 11A/12.02 FOR INSTALLATION.
  - G-6 TO INSTALL INSULATION IN FURRING ALONG EXTERIOR WALL (MIN. R-13). REFER TO SPECIFICATIONS SECTION 072000.
  - LEDGE ABOVE - REFER TO DETAIL C/A12.01 AND STRUCTURAL DRAWINGS.
  - TELEPHONE AND ELECTRICAL PANEL - REFER TO ELECTRICAL DRAWINGS.
  - BRUSHED STAINLESS STEEL SURFACE MOUNTED CORNER GUARDS - REFER TO SHEET A13.01 AND SPECIFICATIONS SECTION 102613.
  - ALL SYSTEM - REFER TO DETAIL D/A14.02.
  - HARDWARE STORAGE BIN - REFER TO DETAIL B/A14.02.
  - PLAN TUBE HOLDER - REFER TO DETAIL A/A14.02.
  - MUSIC / VIDEO SYSTEM - REFER TO DETAIL S/A14.01.
  - PROCESSING WORK STATION.
  - DOOR CHIME FOR NON-SALES DOOR. MOUNT ON NON-PUBLIC SIDE ONLY.
  - G.C. TO MAINTAIN MIN. 6" CLEAR AT EACH SIDE OF MOBILE SHELVING UNITS TO ANY OBSTRUCTIONS (U.N.O.)
  - 20" X 24" SHELF FOR SECURITY MONITOR AND RECORDING EQUIPMENT - REFER TO A-2A/A14.01
  - IP CAMERA SYSTEM RACK - REFER TO DETAIL S/A14.01.
  - IP COMPUTER STATION IN OFFICE - REFER TO ELECTRICAL DRAWINGS FOR REQUIREMENTS.
  - PAPER PANTY HOLDER, INSTALL W/ VENDOR SUPPLIED SCREWS AND GYP. BD. ANCHORS. REFER TO INTERIOR ELEVATIONS FOR MOUNTING HEIGHT.
  - (E) STAIRS, (E) RAMPS, (E) HANDRAIL, AND (E) WALLS TO REMAIN. RECEIVE NEW PAINT AND FINISH FLOOR, SEE FINISH FLOOR AND WALL PLAN A05.01
  - EXTENT OF (N) HANDRAIL TO MATCH EXISTING
  - LINE OF (E) CONCRETE SLAB BELOW TO REMAIN (SHOWN DASHED LINE) - REFER TO STRUCTURAL DRAWING AND STOREFRONT SECTIONS
  - PINK MARKETING STORAGE BIN - REFER TO DETAIL C/A14.02.
  - NOT USED
  - PINK FITTING ROOM MIRROR - REFER TO B/A10.09
  - PINK FITTING ROOM HOOKS - REFER TO K/A10.09 AND INTERIOR ELEVATIONS FOR MOUNTING HEIGHT
  - FIT CARD HOLDER, CENTERLINE MOUNTED AT 4'-0" A.F.F. AND EDGE OF HOLDER TIGHT TO DOOR TRIM USING VENDOR SUPPLIED GYP. BD. ANCHORS, AND SCREWS. NOTE OMIT THE ANCHORS WHEN INSTALLED AT WOOD TRIM
  - VSL
  - VSL TRANSITION FRAMED MIRROR. REFER TO DETAIL C/A11.01.
  - FITTING ROOM HOOKS - G.C. TO PROVIDE IN-WALL BLOCKING - REFER TO DETAIL K/A11.06
  - FITTING ROOM MIRROR. REFER TO DETAIL C/A11.06.
  - NOT USED
  - DREAM STEAMER - REFER TO PLUMBING AND ELECTRICAL DRAWINGS.

1/2" = 1'-0"

H

ENLARGED FITTING ROOM PLAN

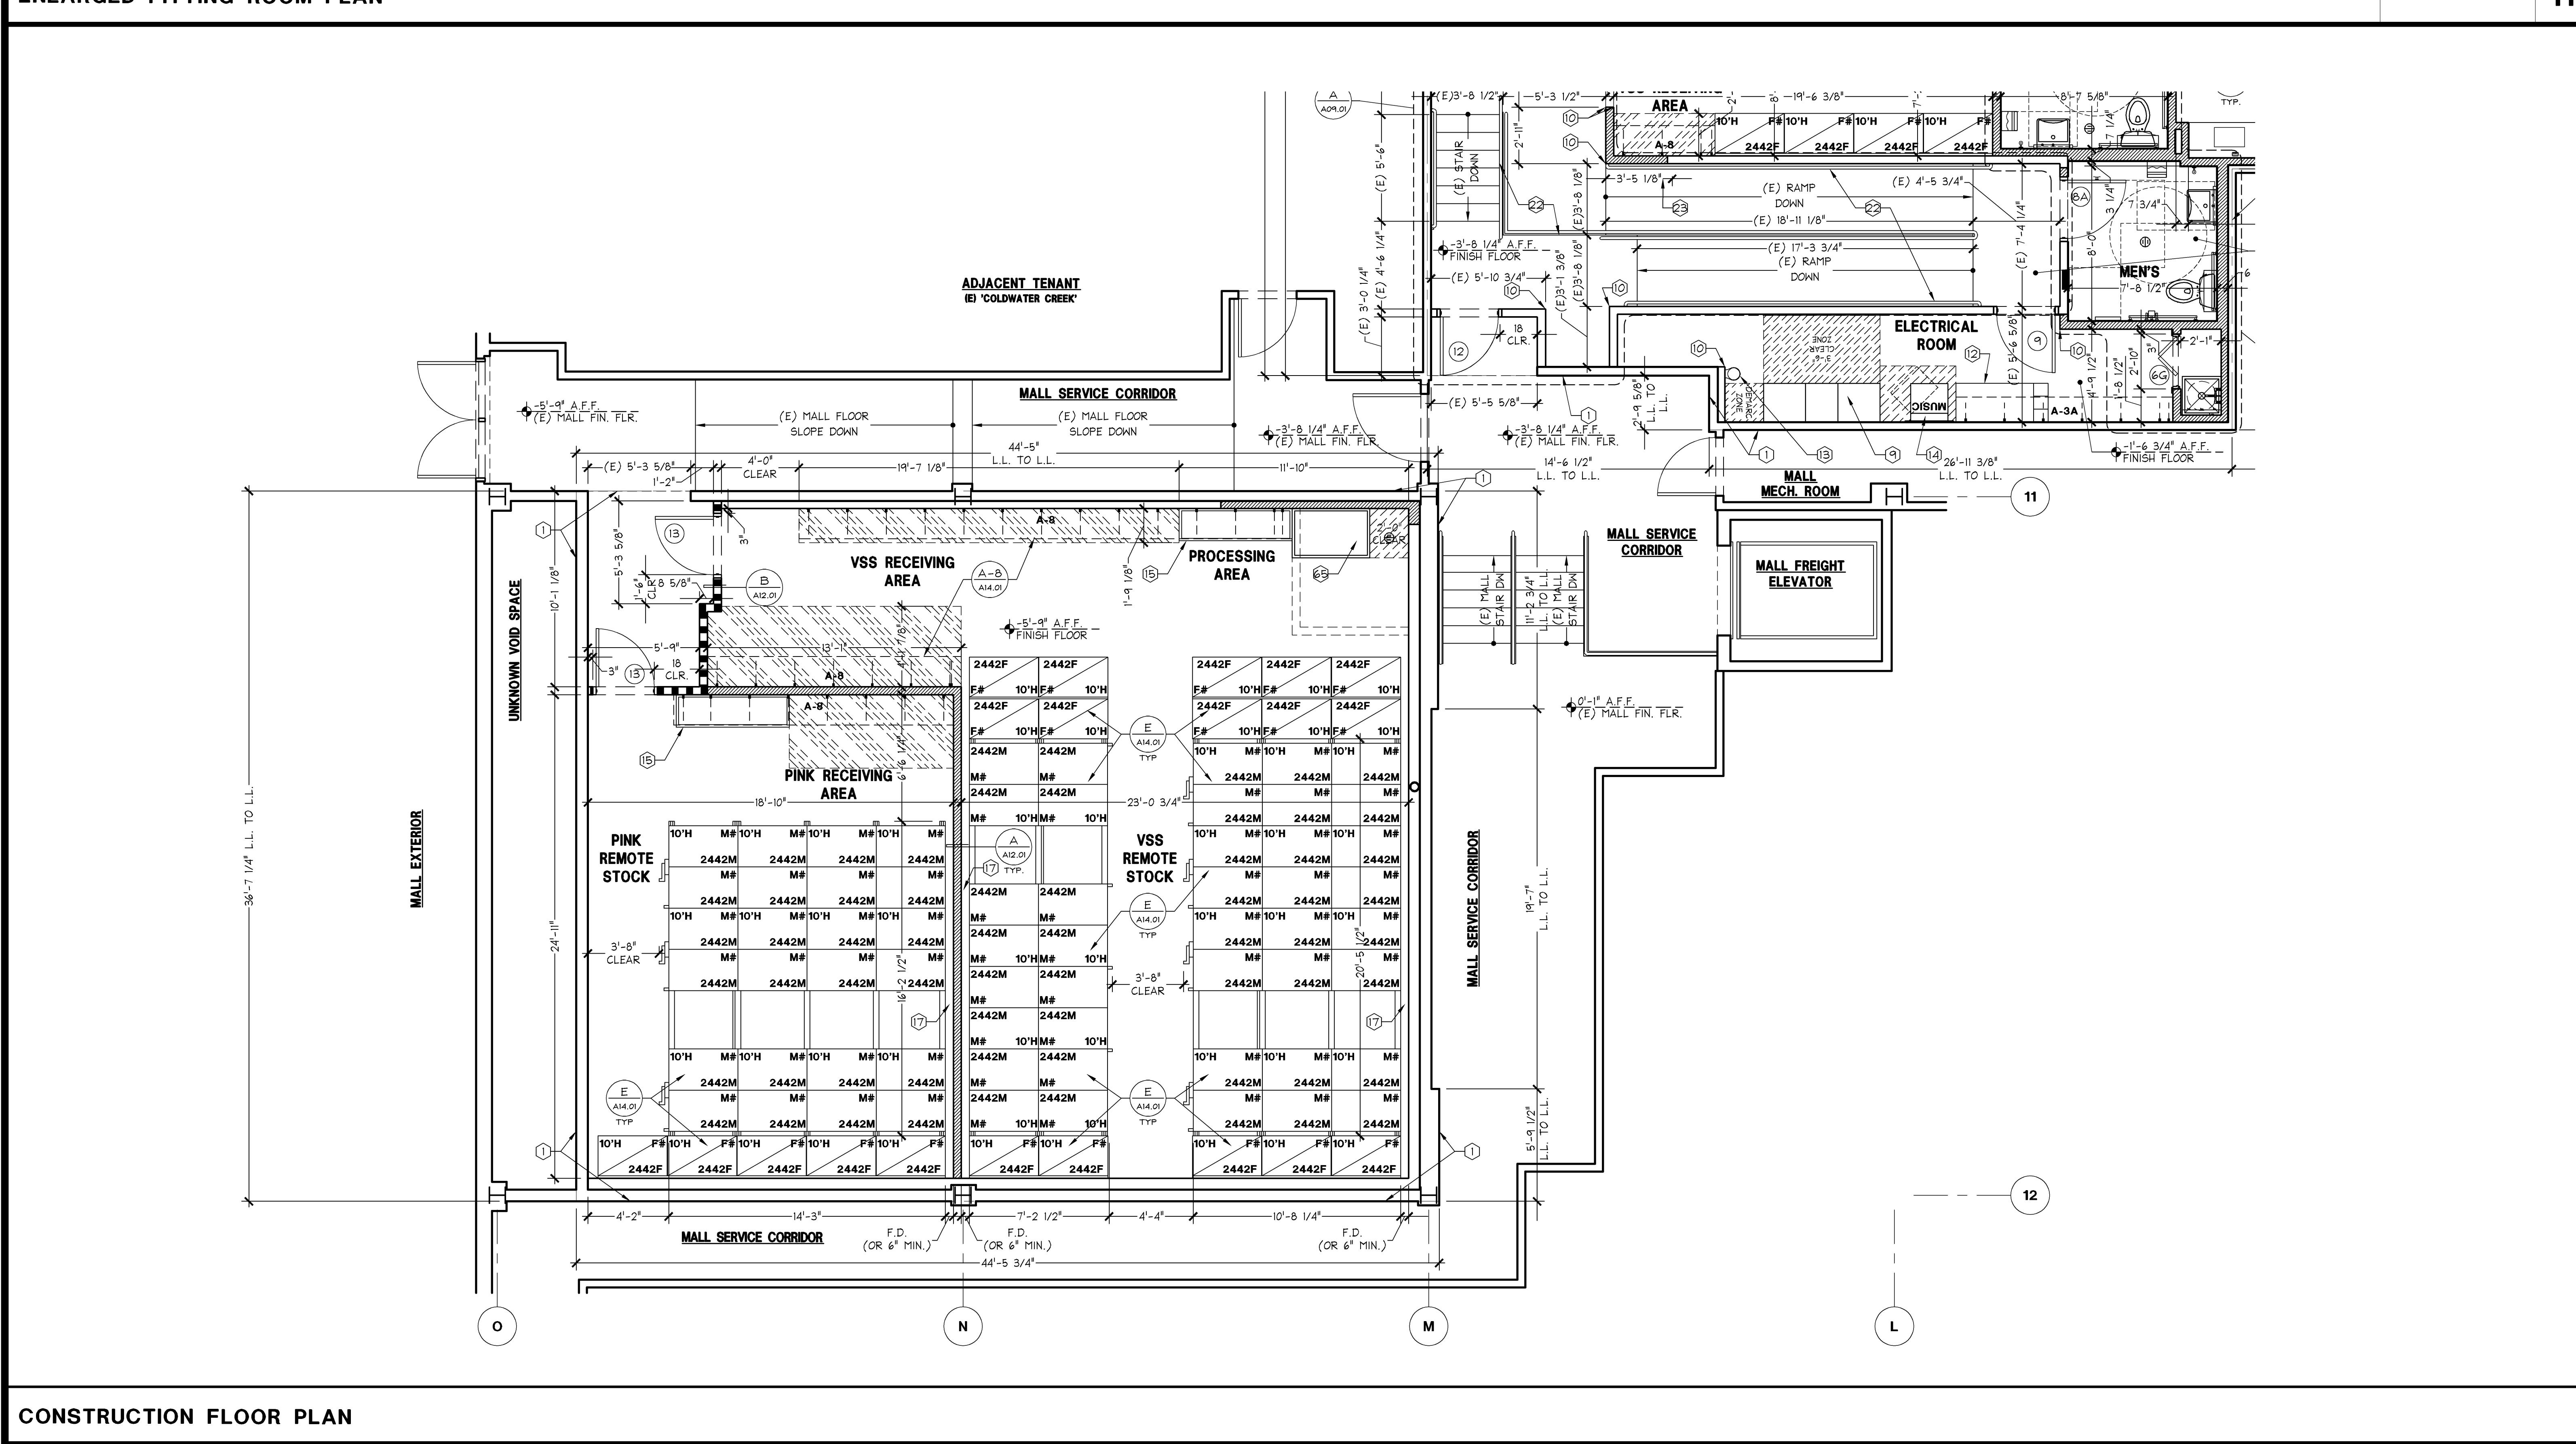

CONSTRUCTION FLOOR PLAN

1/4" = 1'-0"

A