


**VERTICAL AT GLASS STOREFRONT  
VISIBLE**

**6" = 1'-0"**

**CUSTOM**

**S**

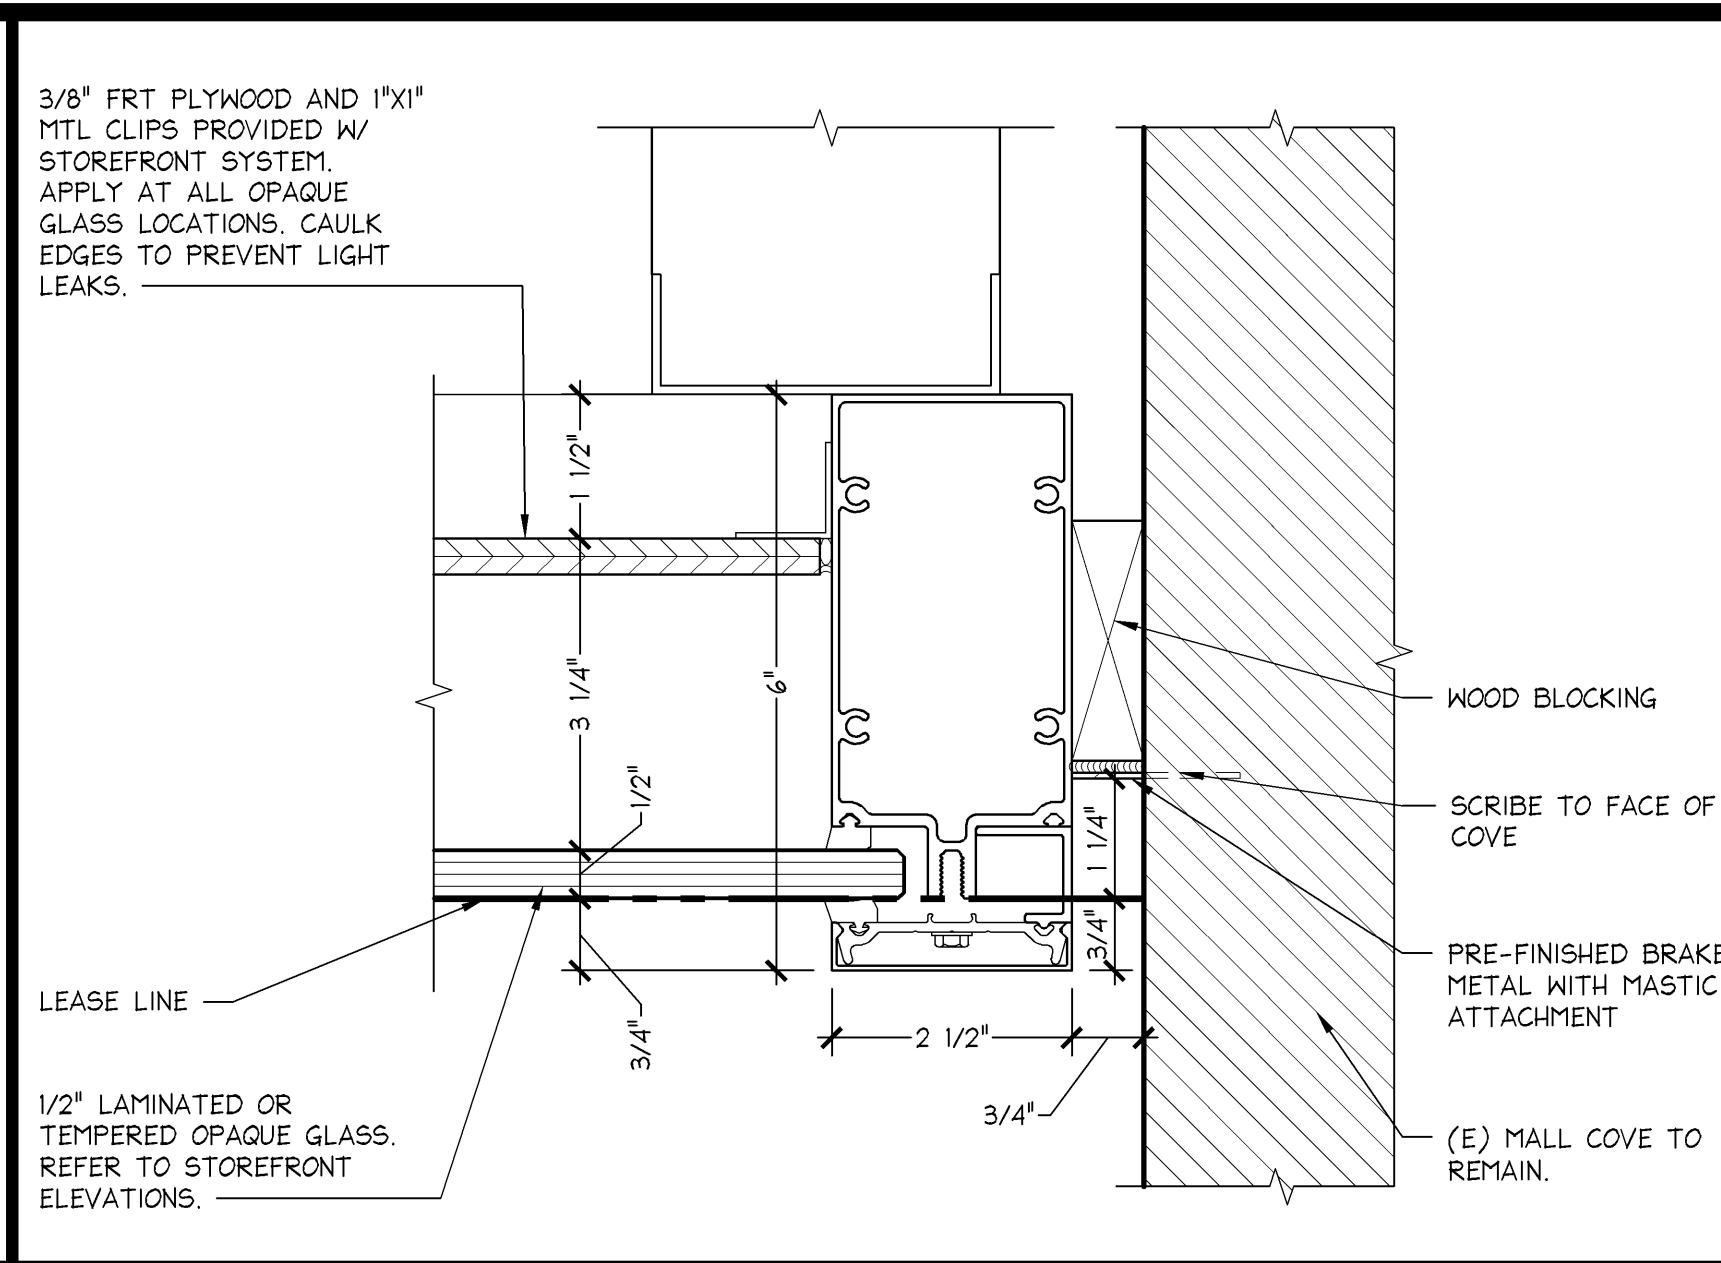


**VERTICAL AT GLASS STOREFRONT  
VISIBLE**

**6" = 1'-0"**

**CUSTOM**

M

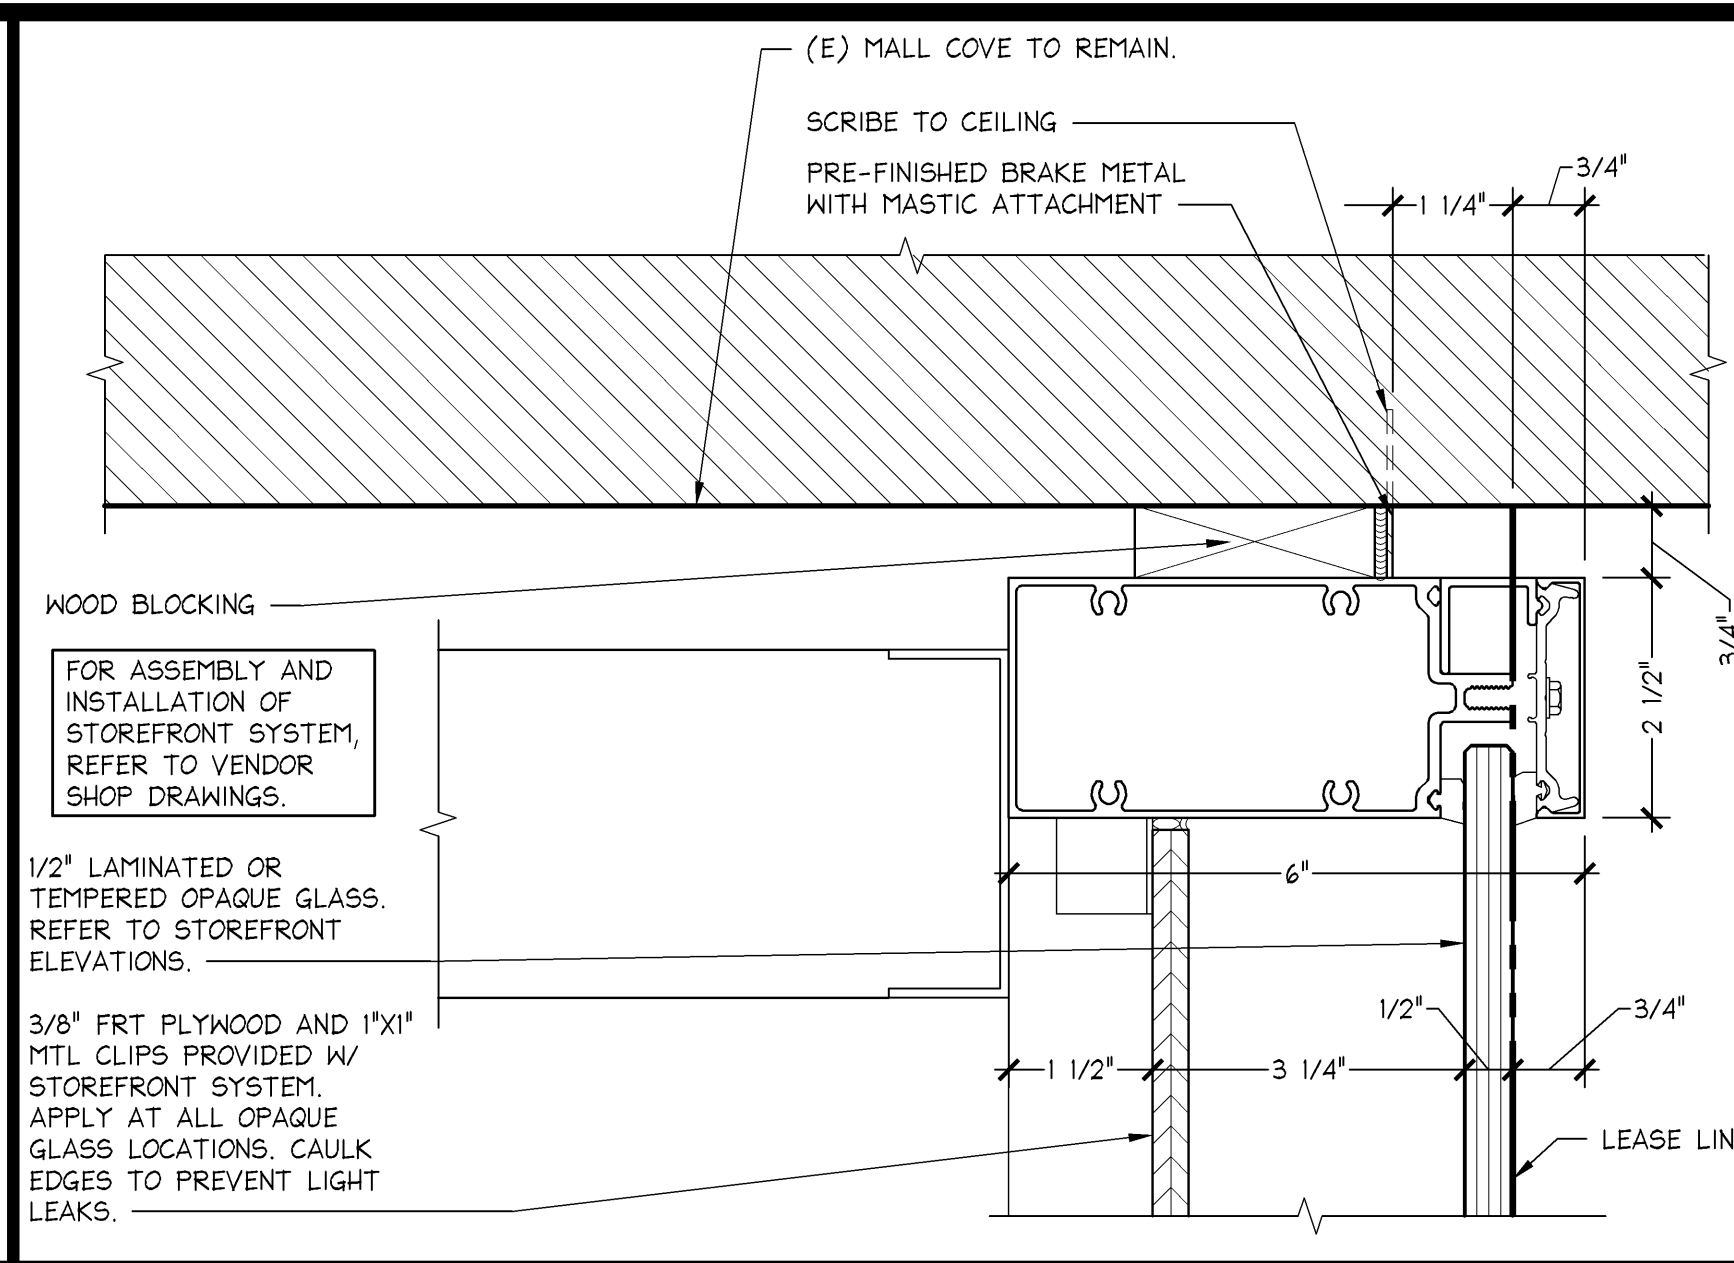


## HEAD AT GLASS STOREFRONT VISIBLE

**6" = 1'-0"**

**CUSTOM**

H

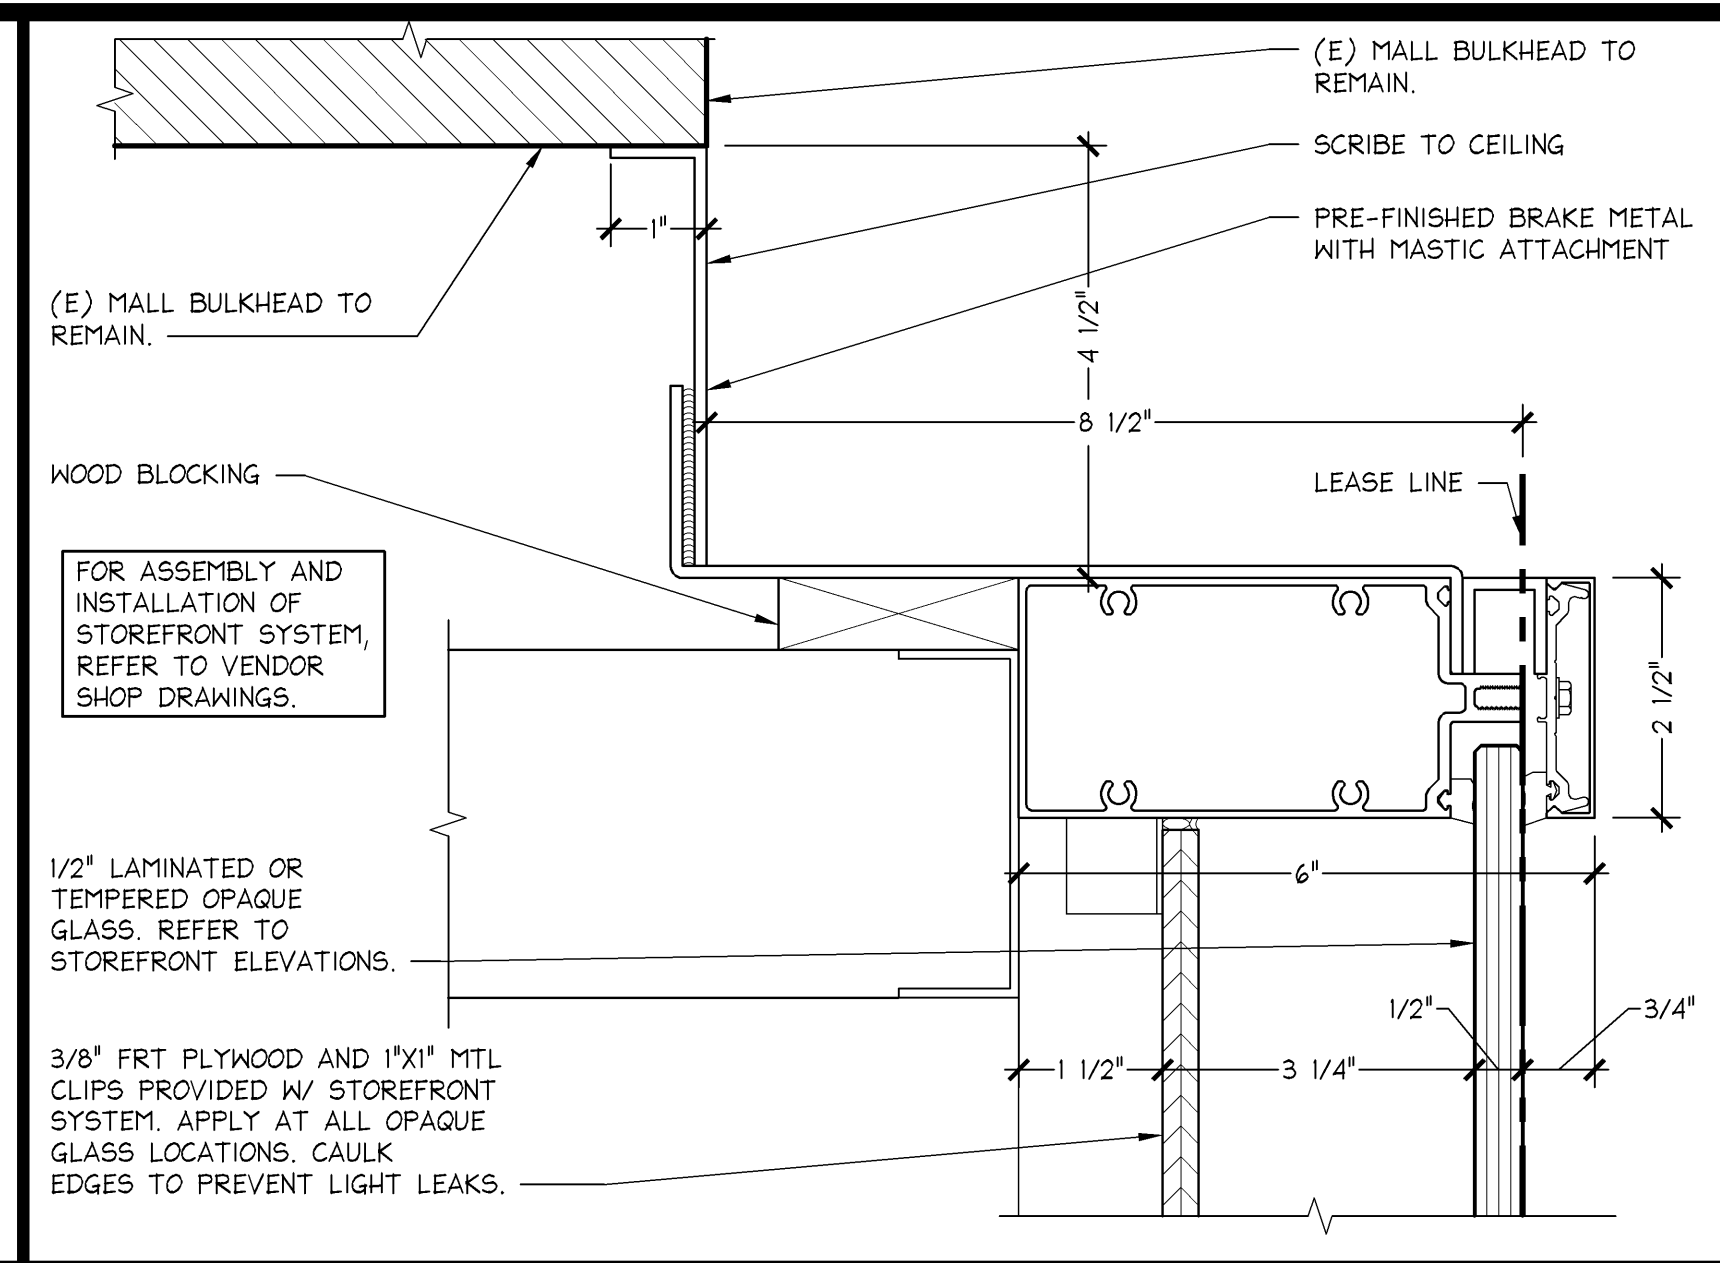


## HEAD AT GLASS STOREFRONT VISIBLE

**6" = 1'-0"**

**CUSTOM**


D

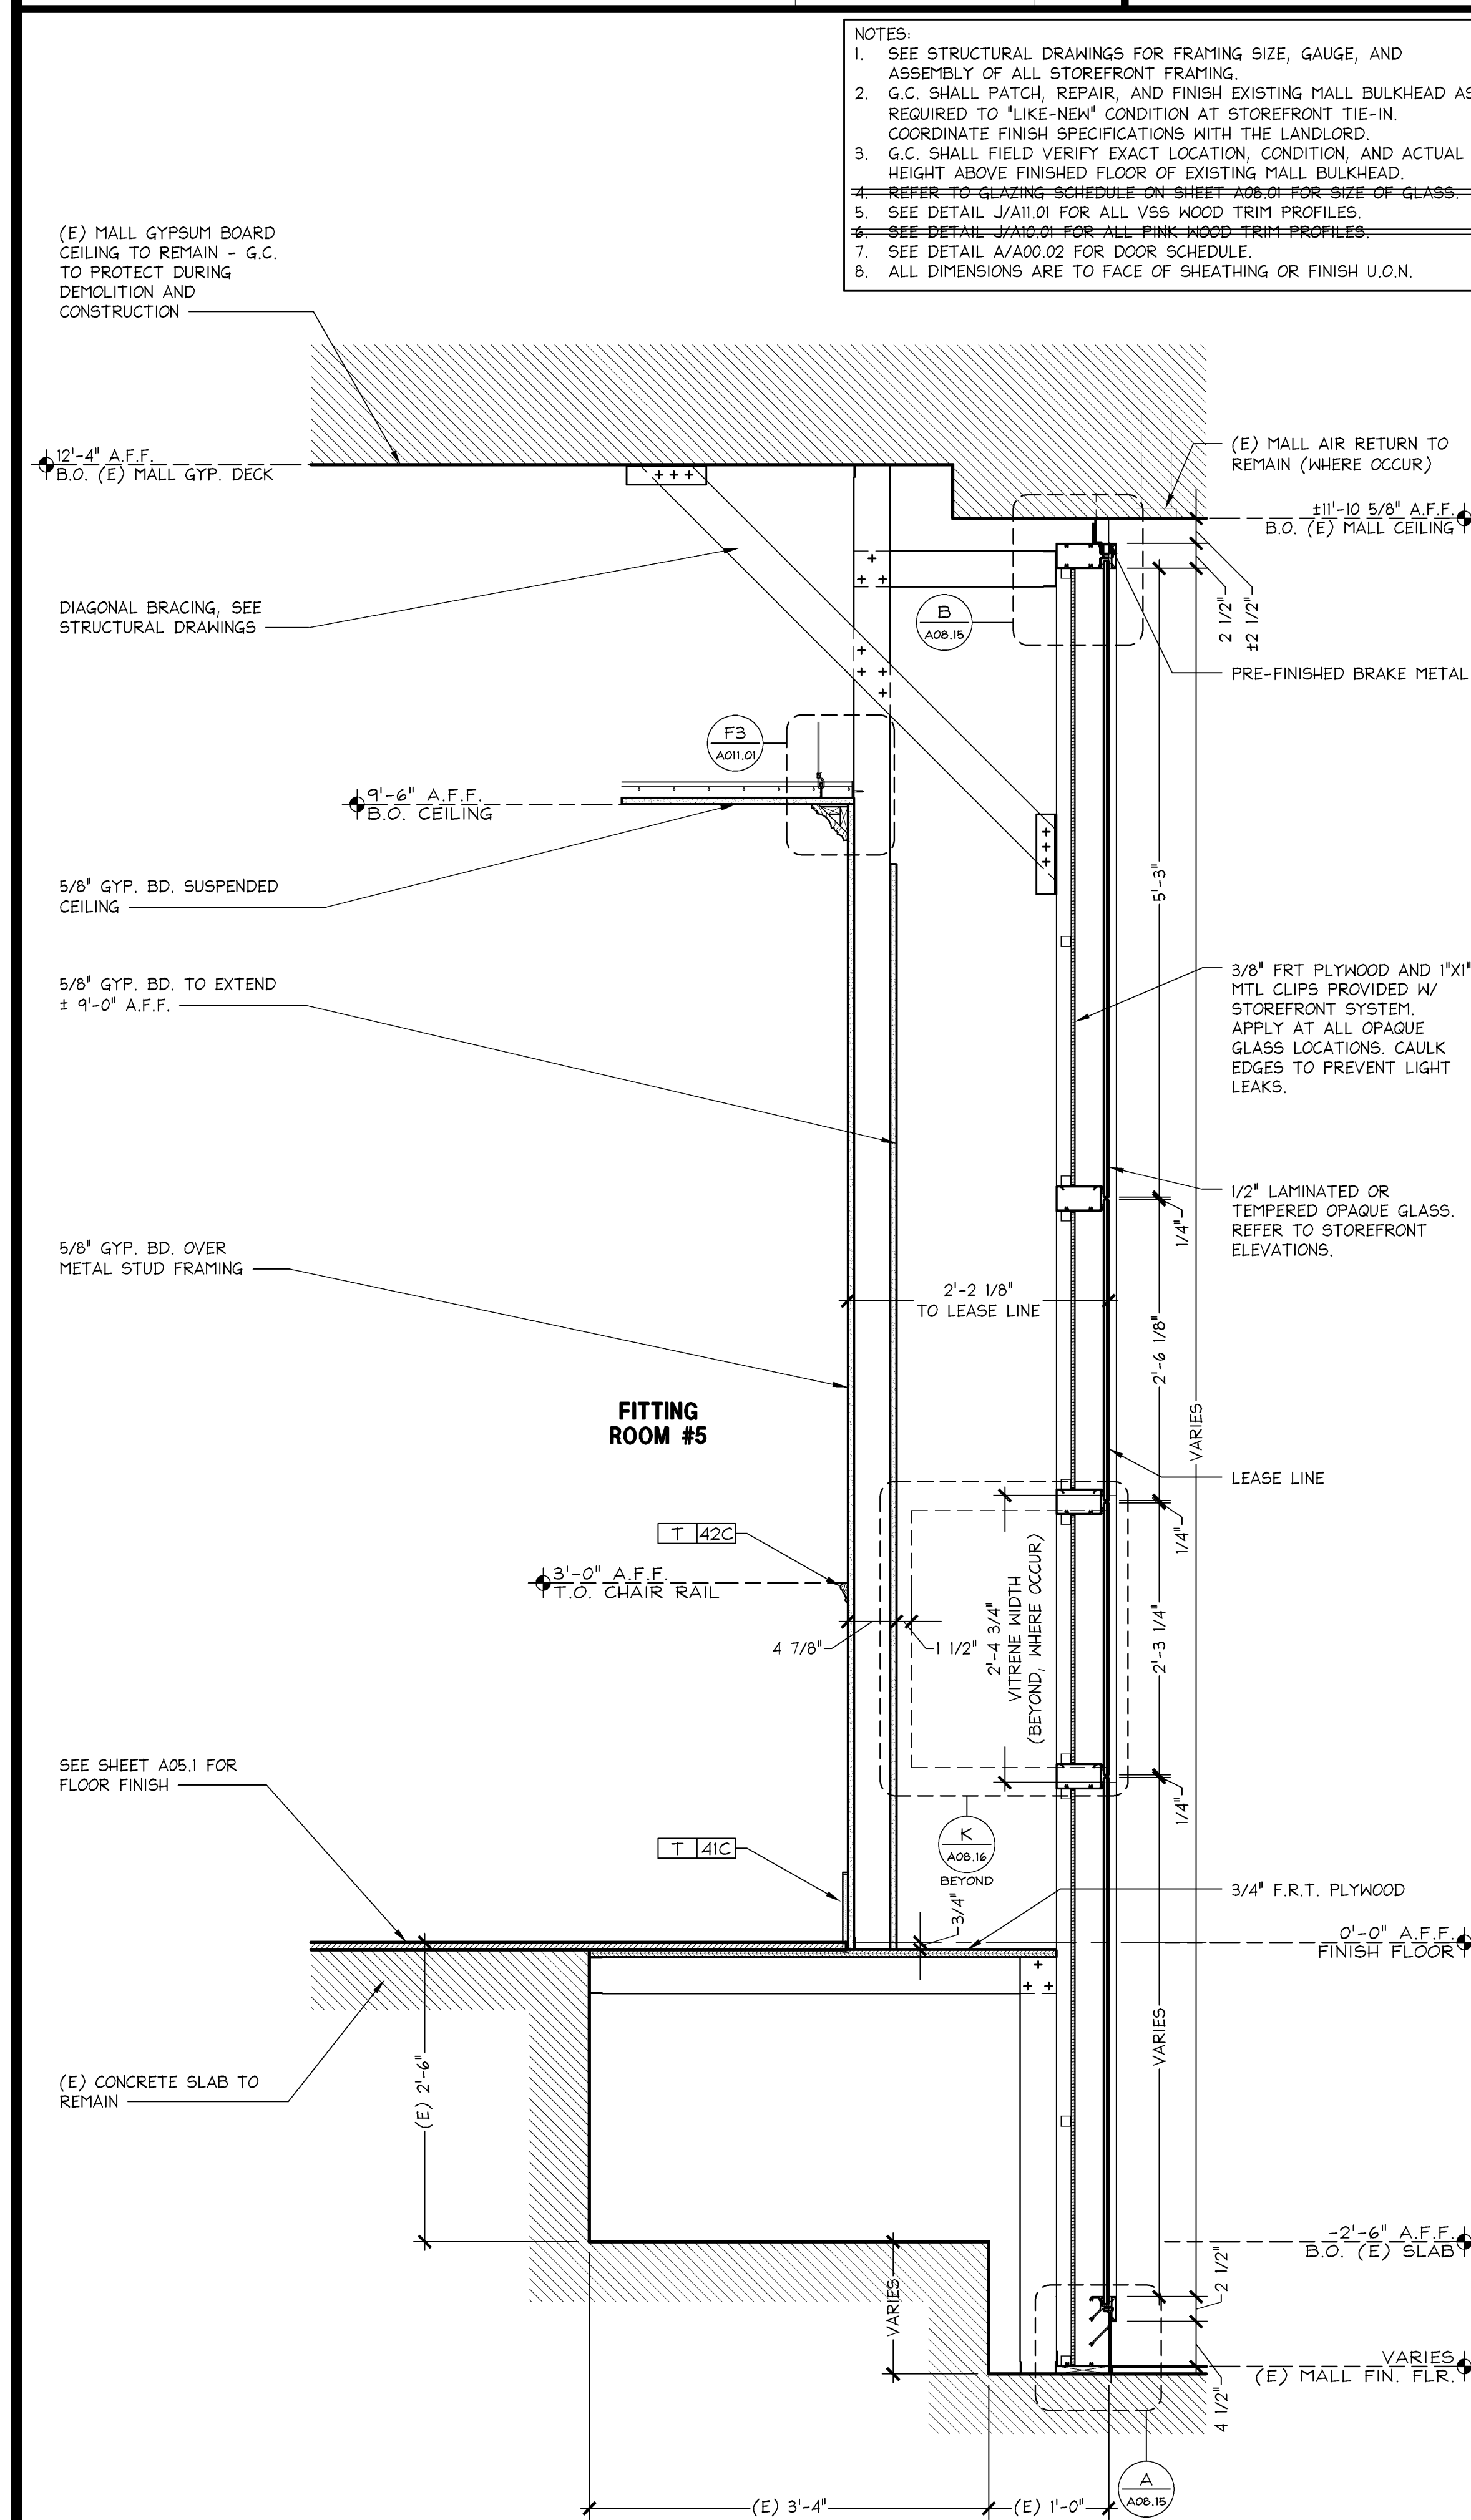

### VERTICAL SECTION AT PKG 2 GLASS PANEL

$$1'' = 1'-0''$$


**J**

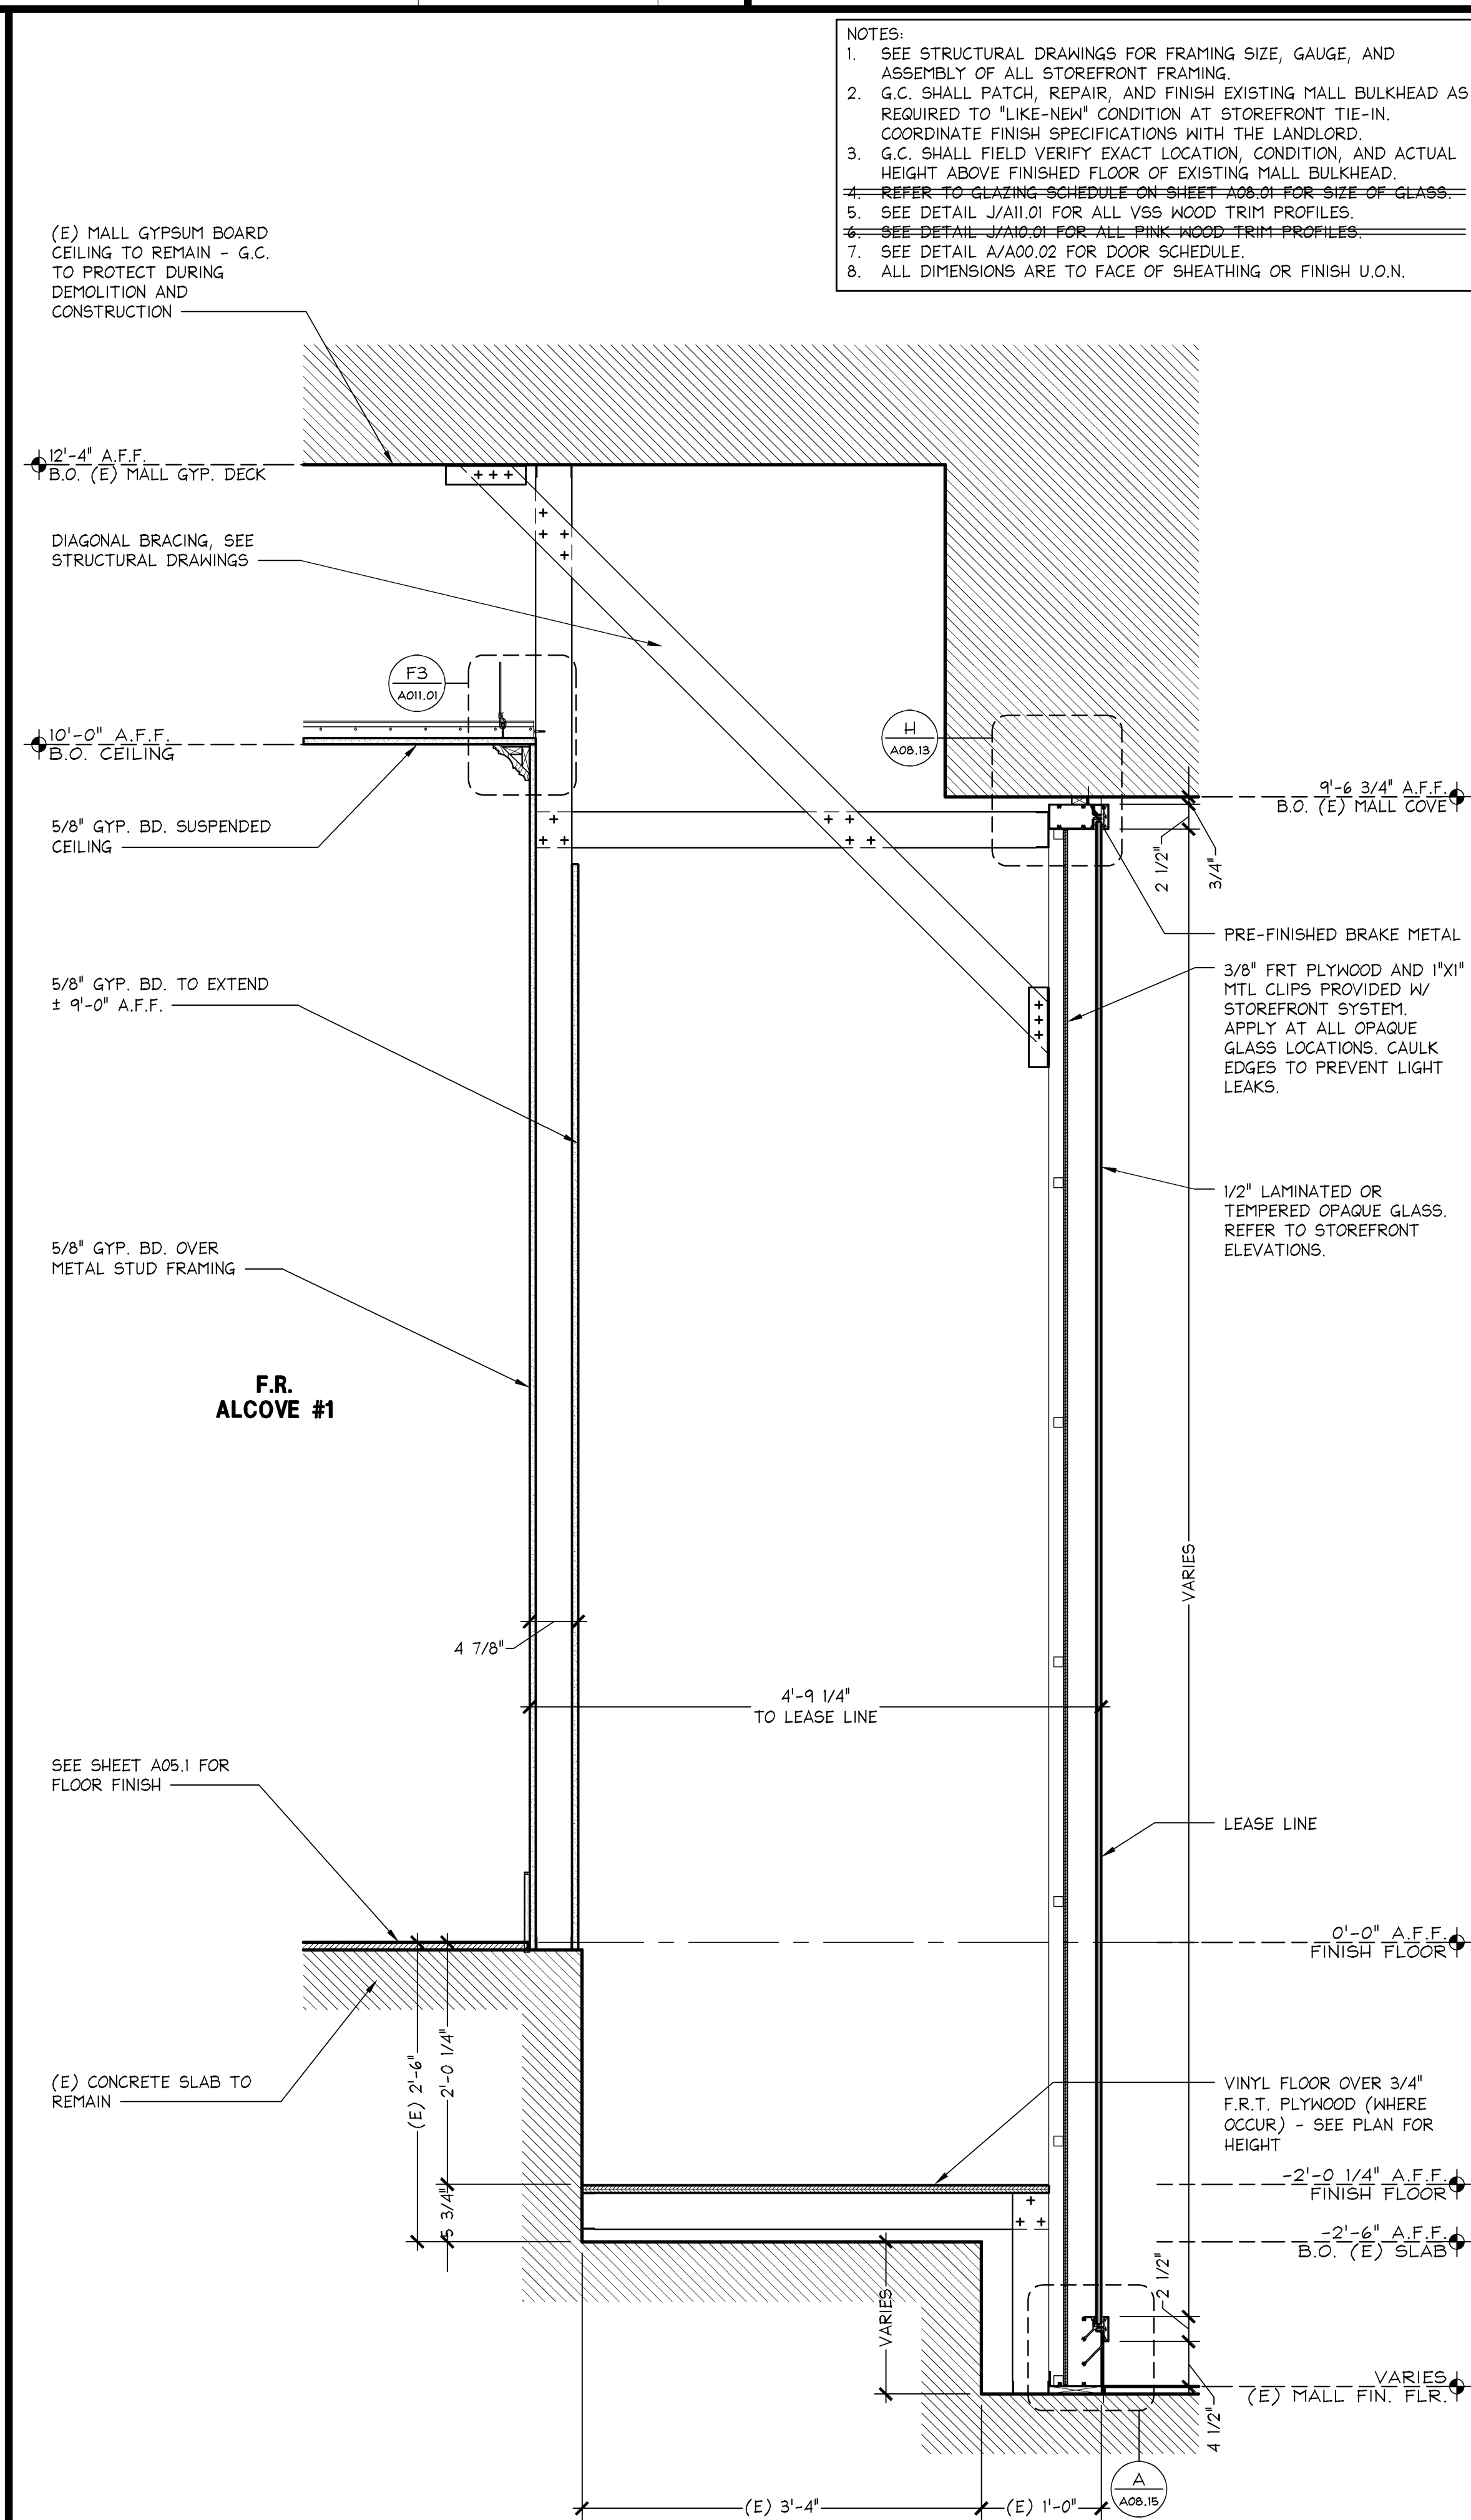

**VERTICAL SECTION AT PKG 2 GLASS PANEL**

$$1'' = 1'-0''$$

# E

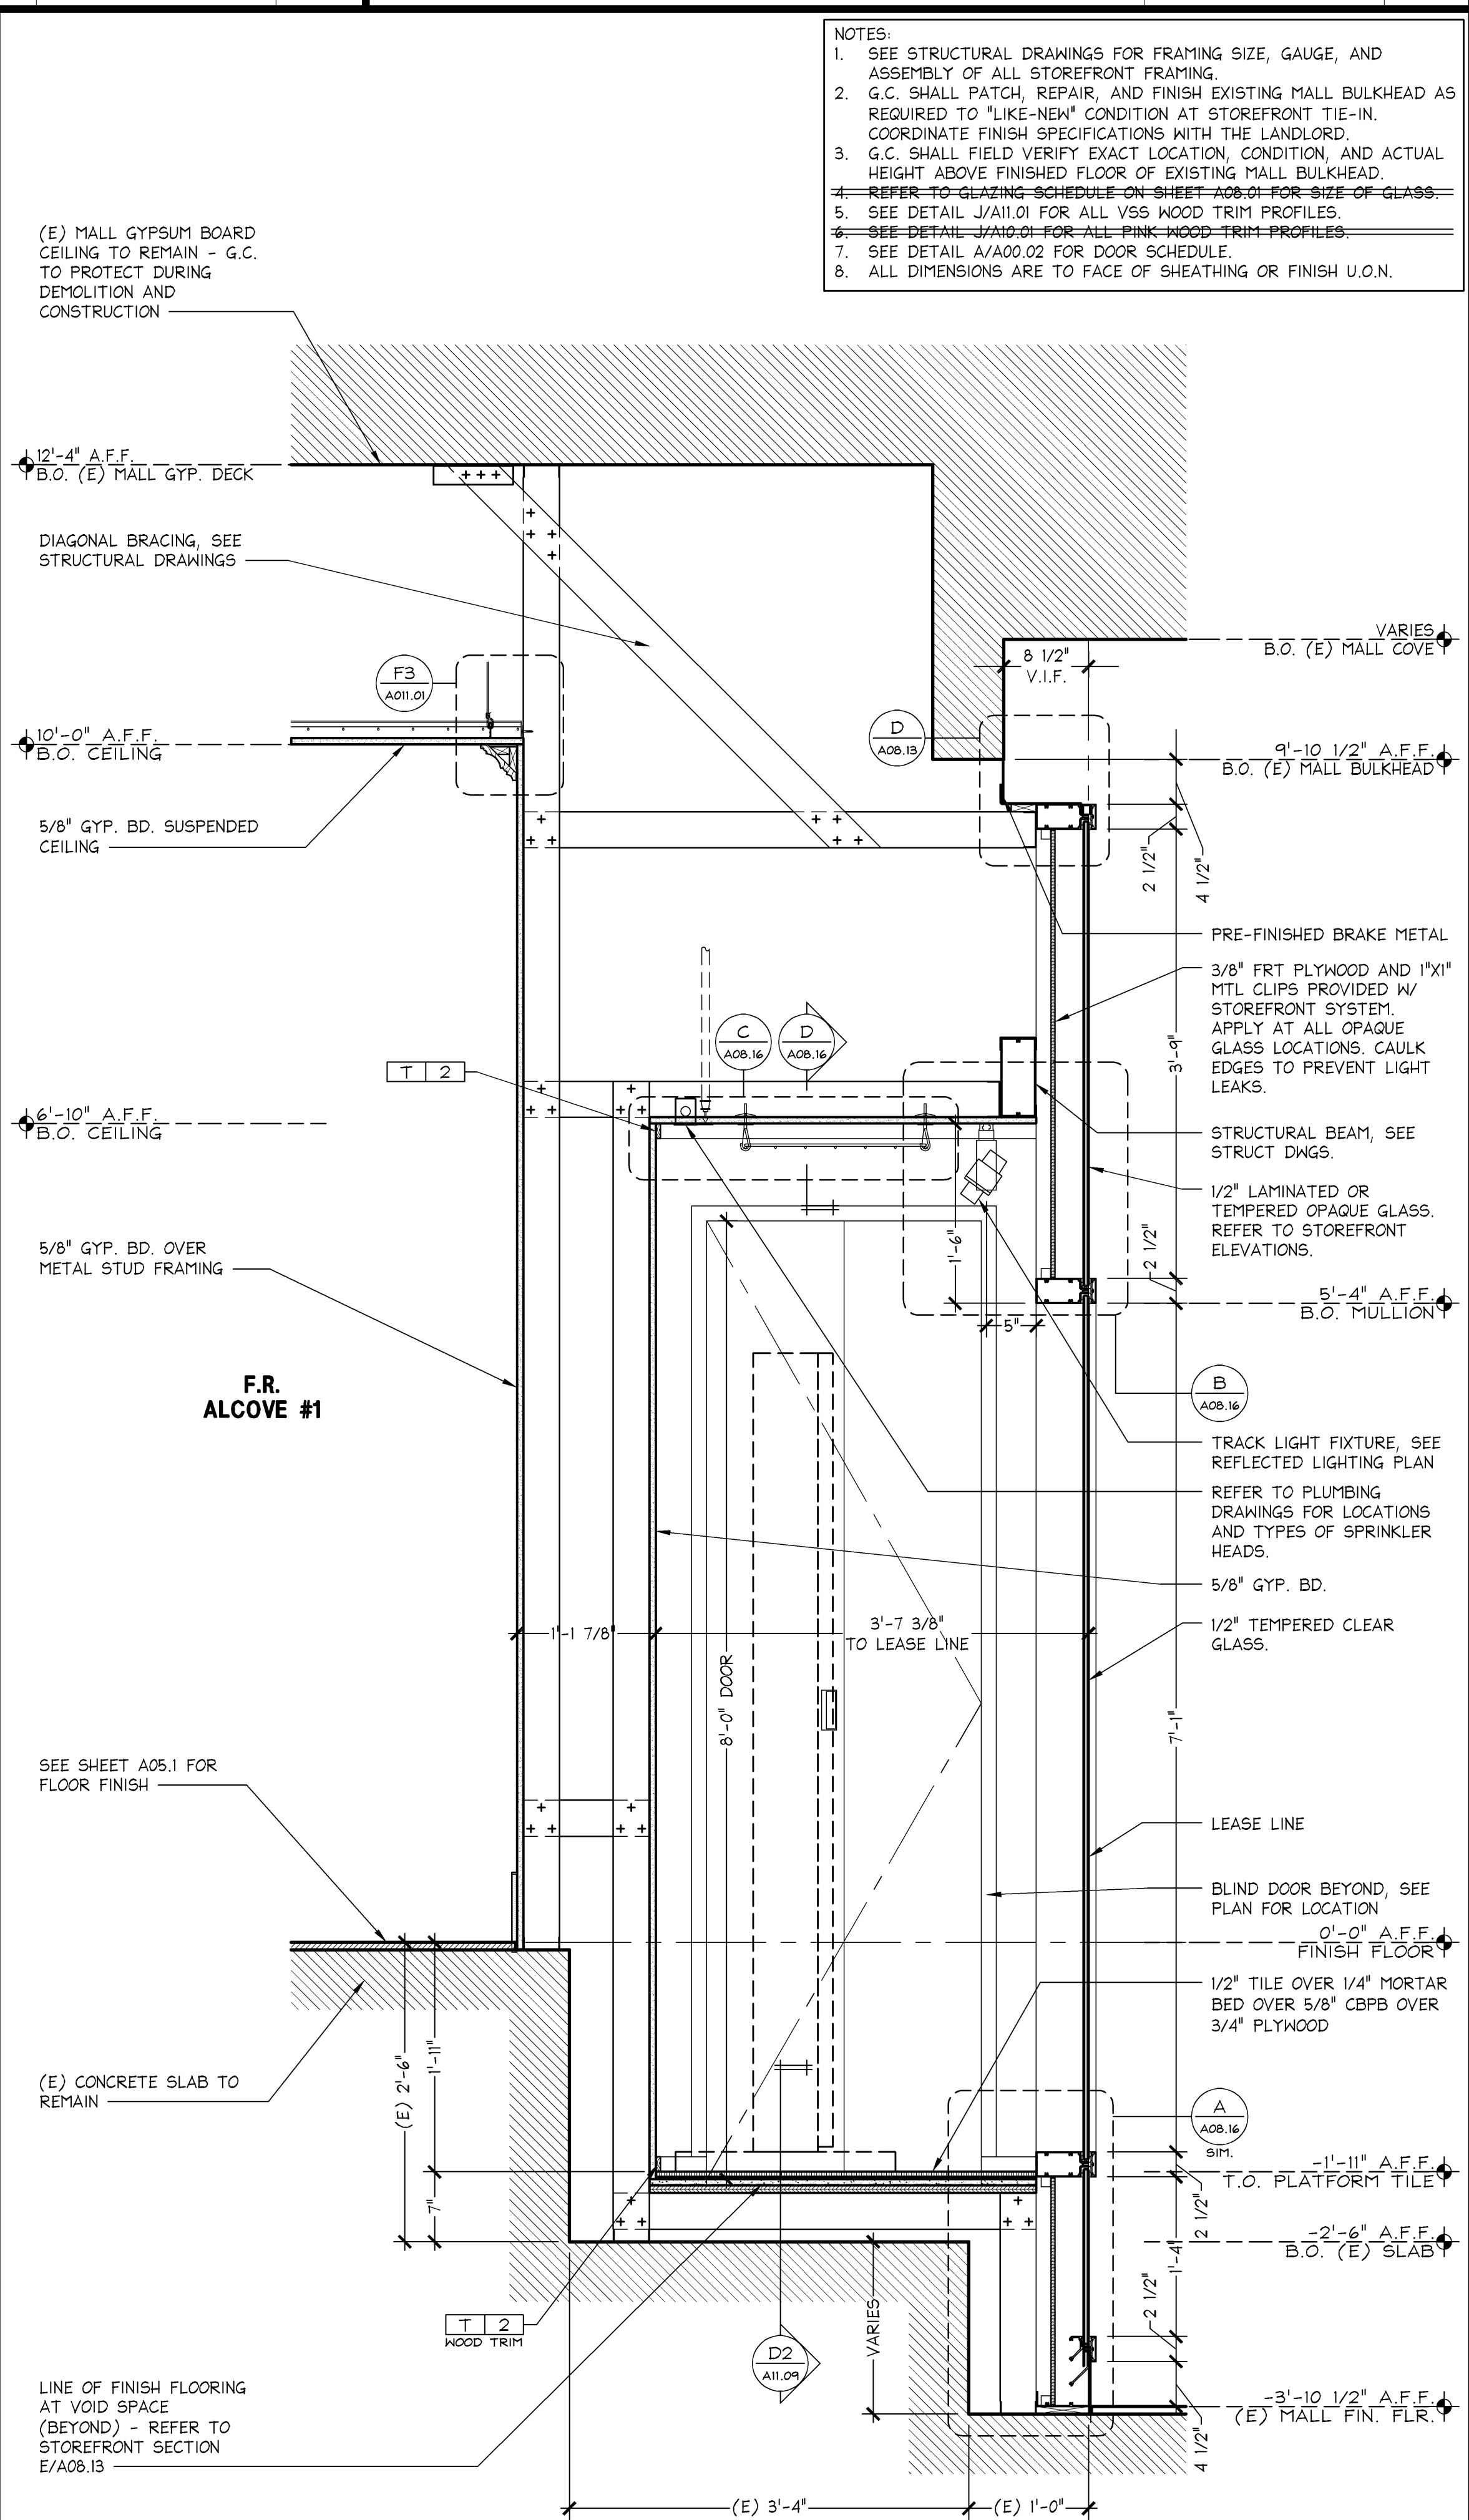

### VERTICAL SECTION AT DISPLAY WINDOW

**1" = 1'-0"**

**A**