



SECTION AT PORTAL JOINT BETWEEN WALL AND CEILING

6" = 1'-0"
05D-A0815-M02-DETL
M
02.21.14

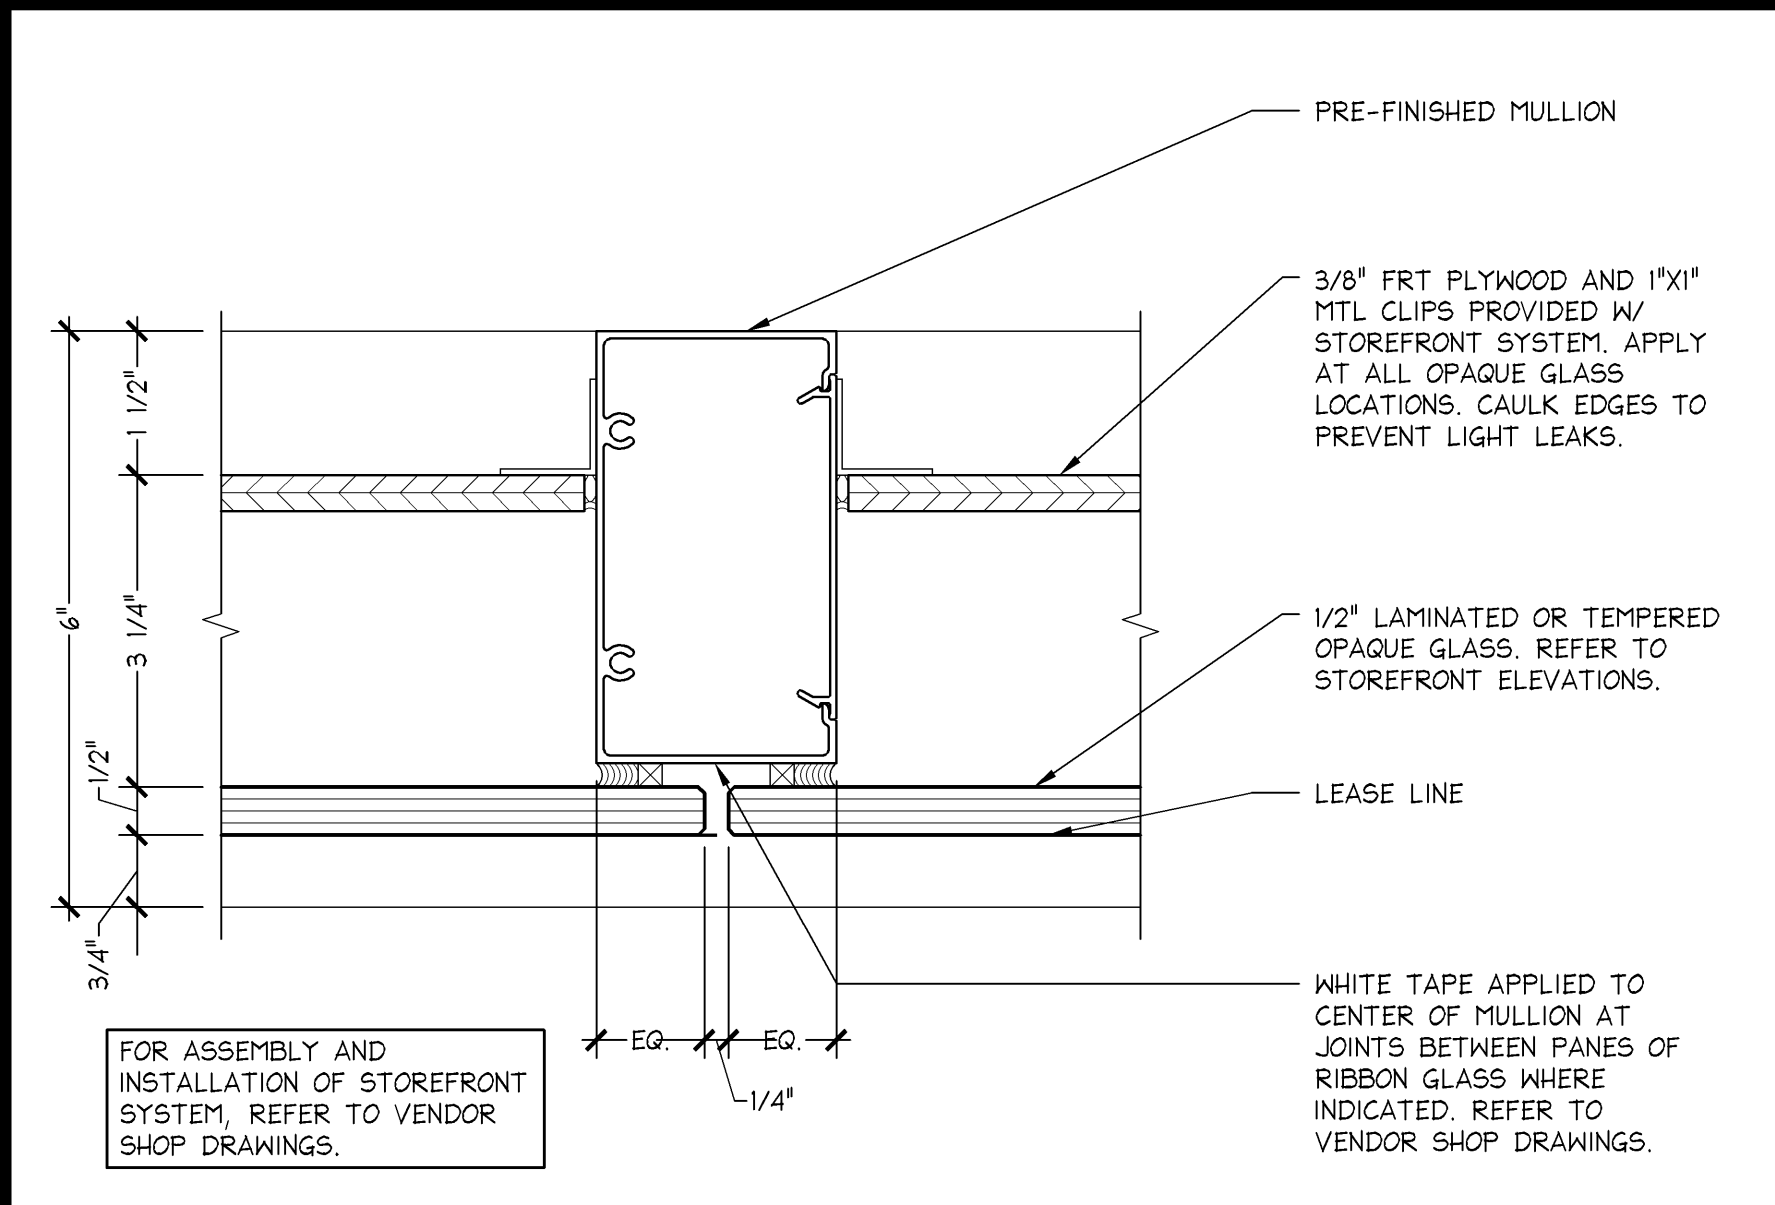


STANDARD VERTICAL GLASS JOINT

6" = 1'-0"
CUSTOM
H
02.21.14

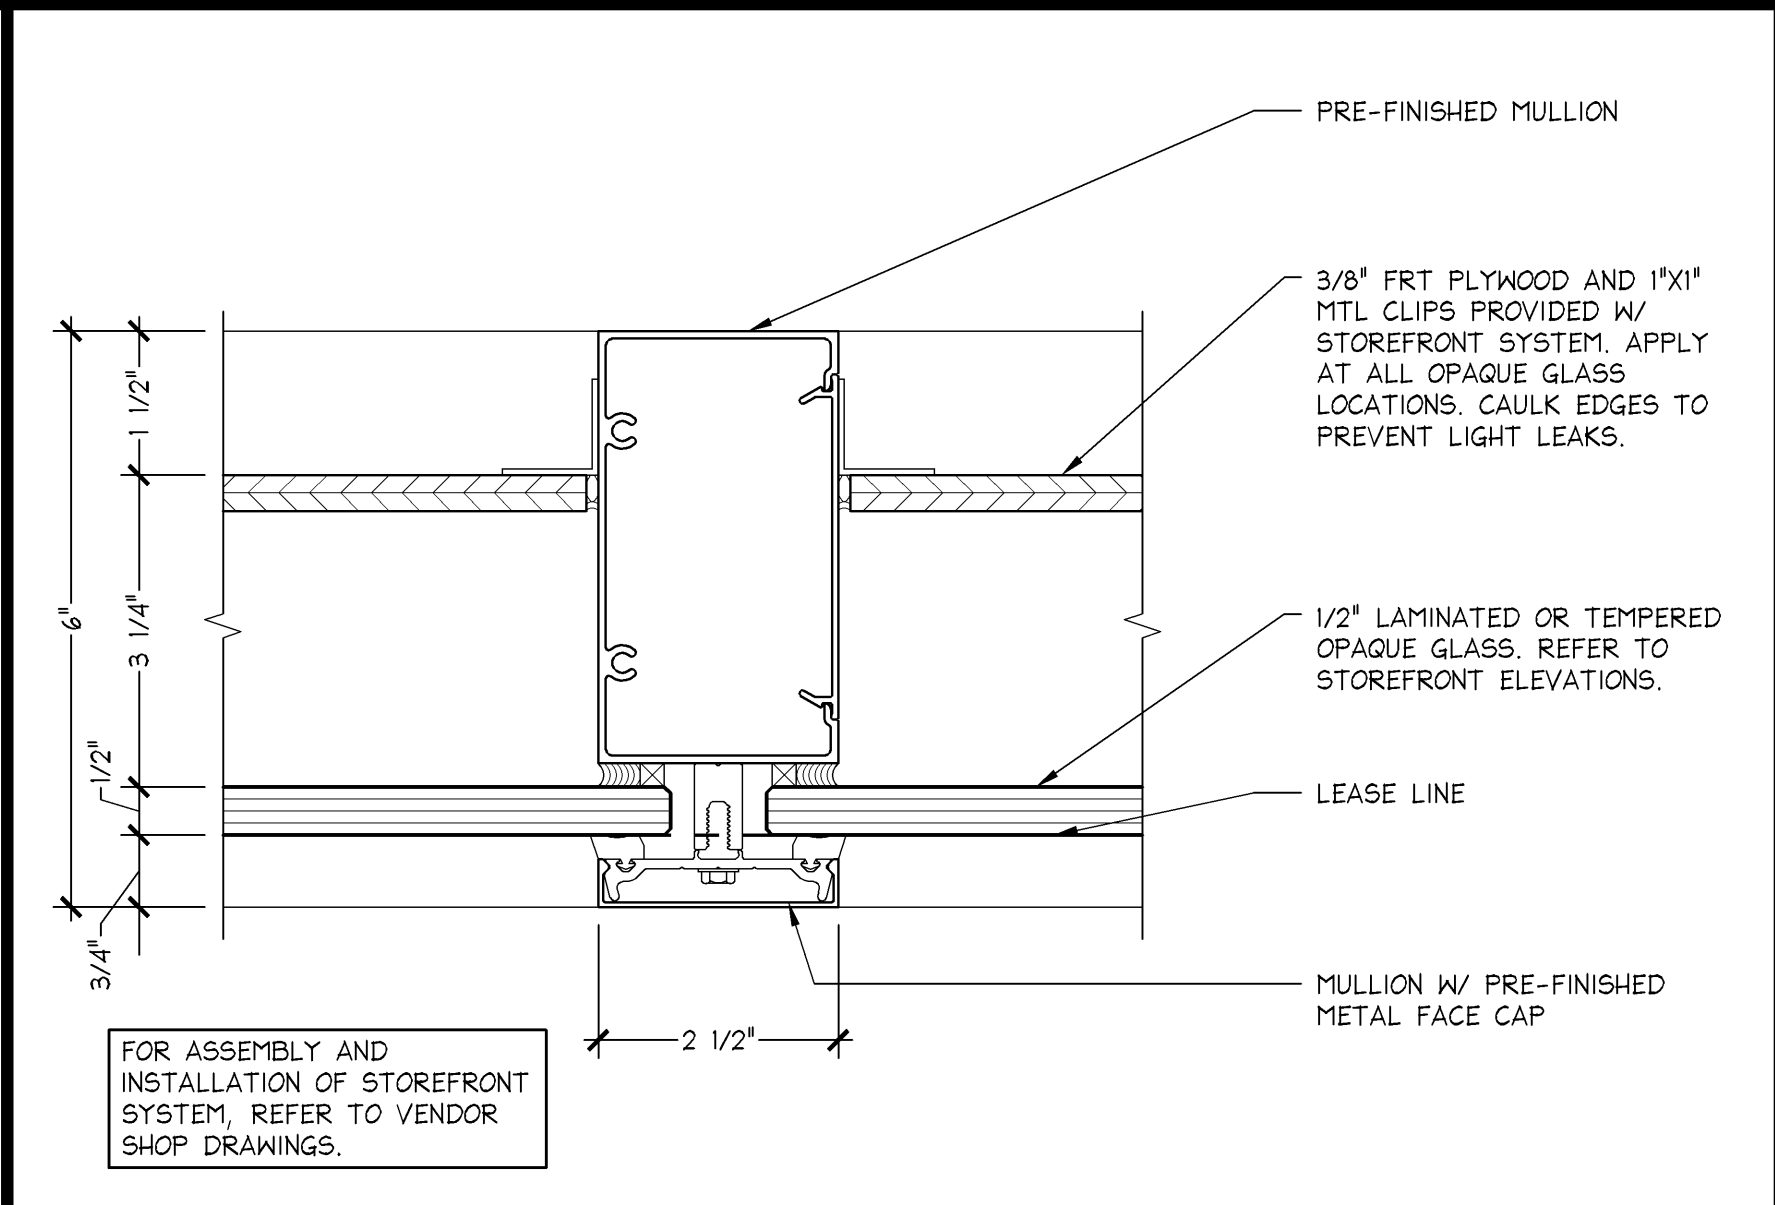


VERTICAL GLASS JOINT WITH FACE CAP

6" = 1'-0"
CUSTOM
D
02.21.14

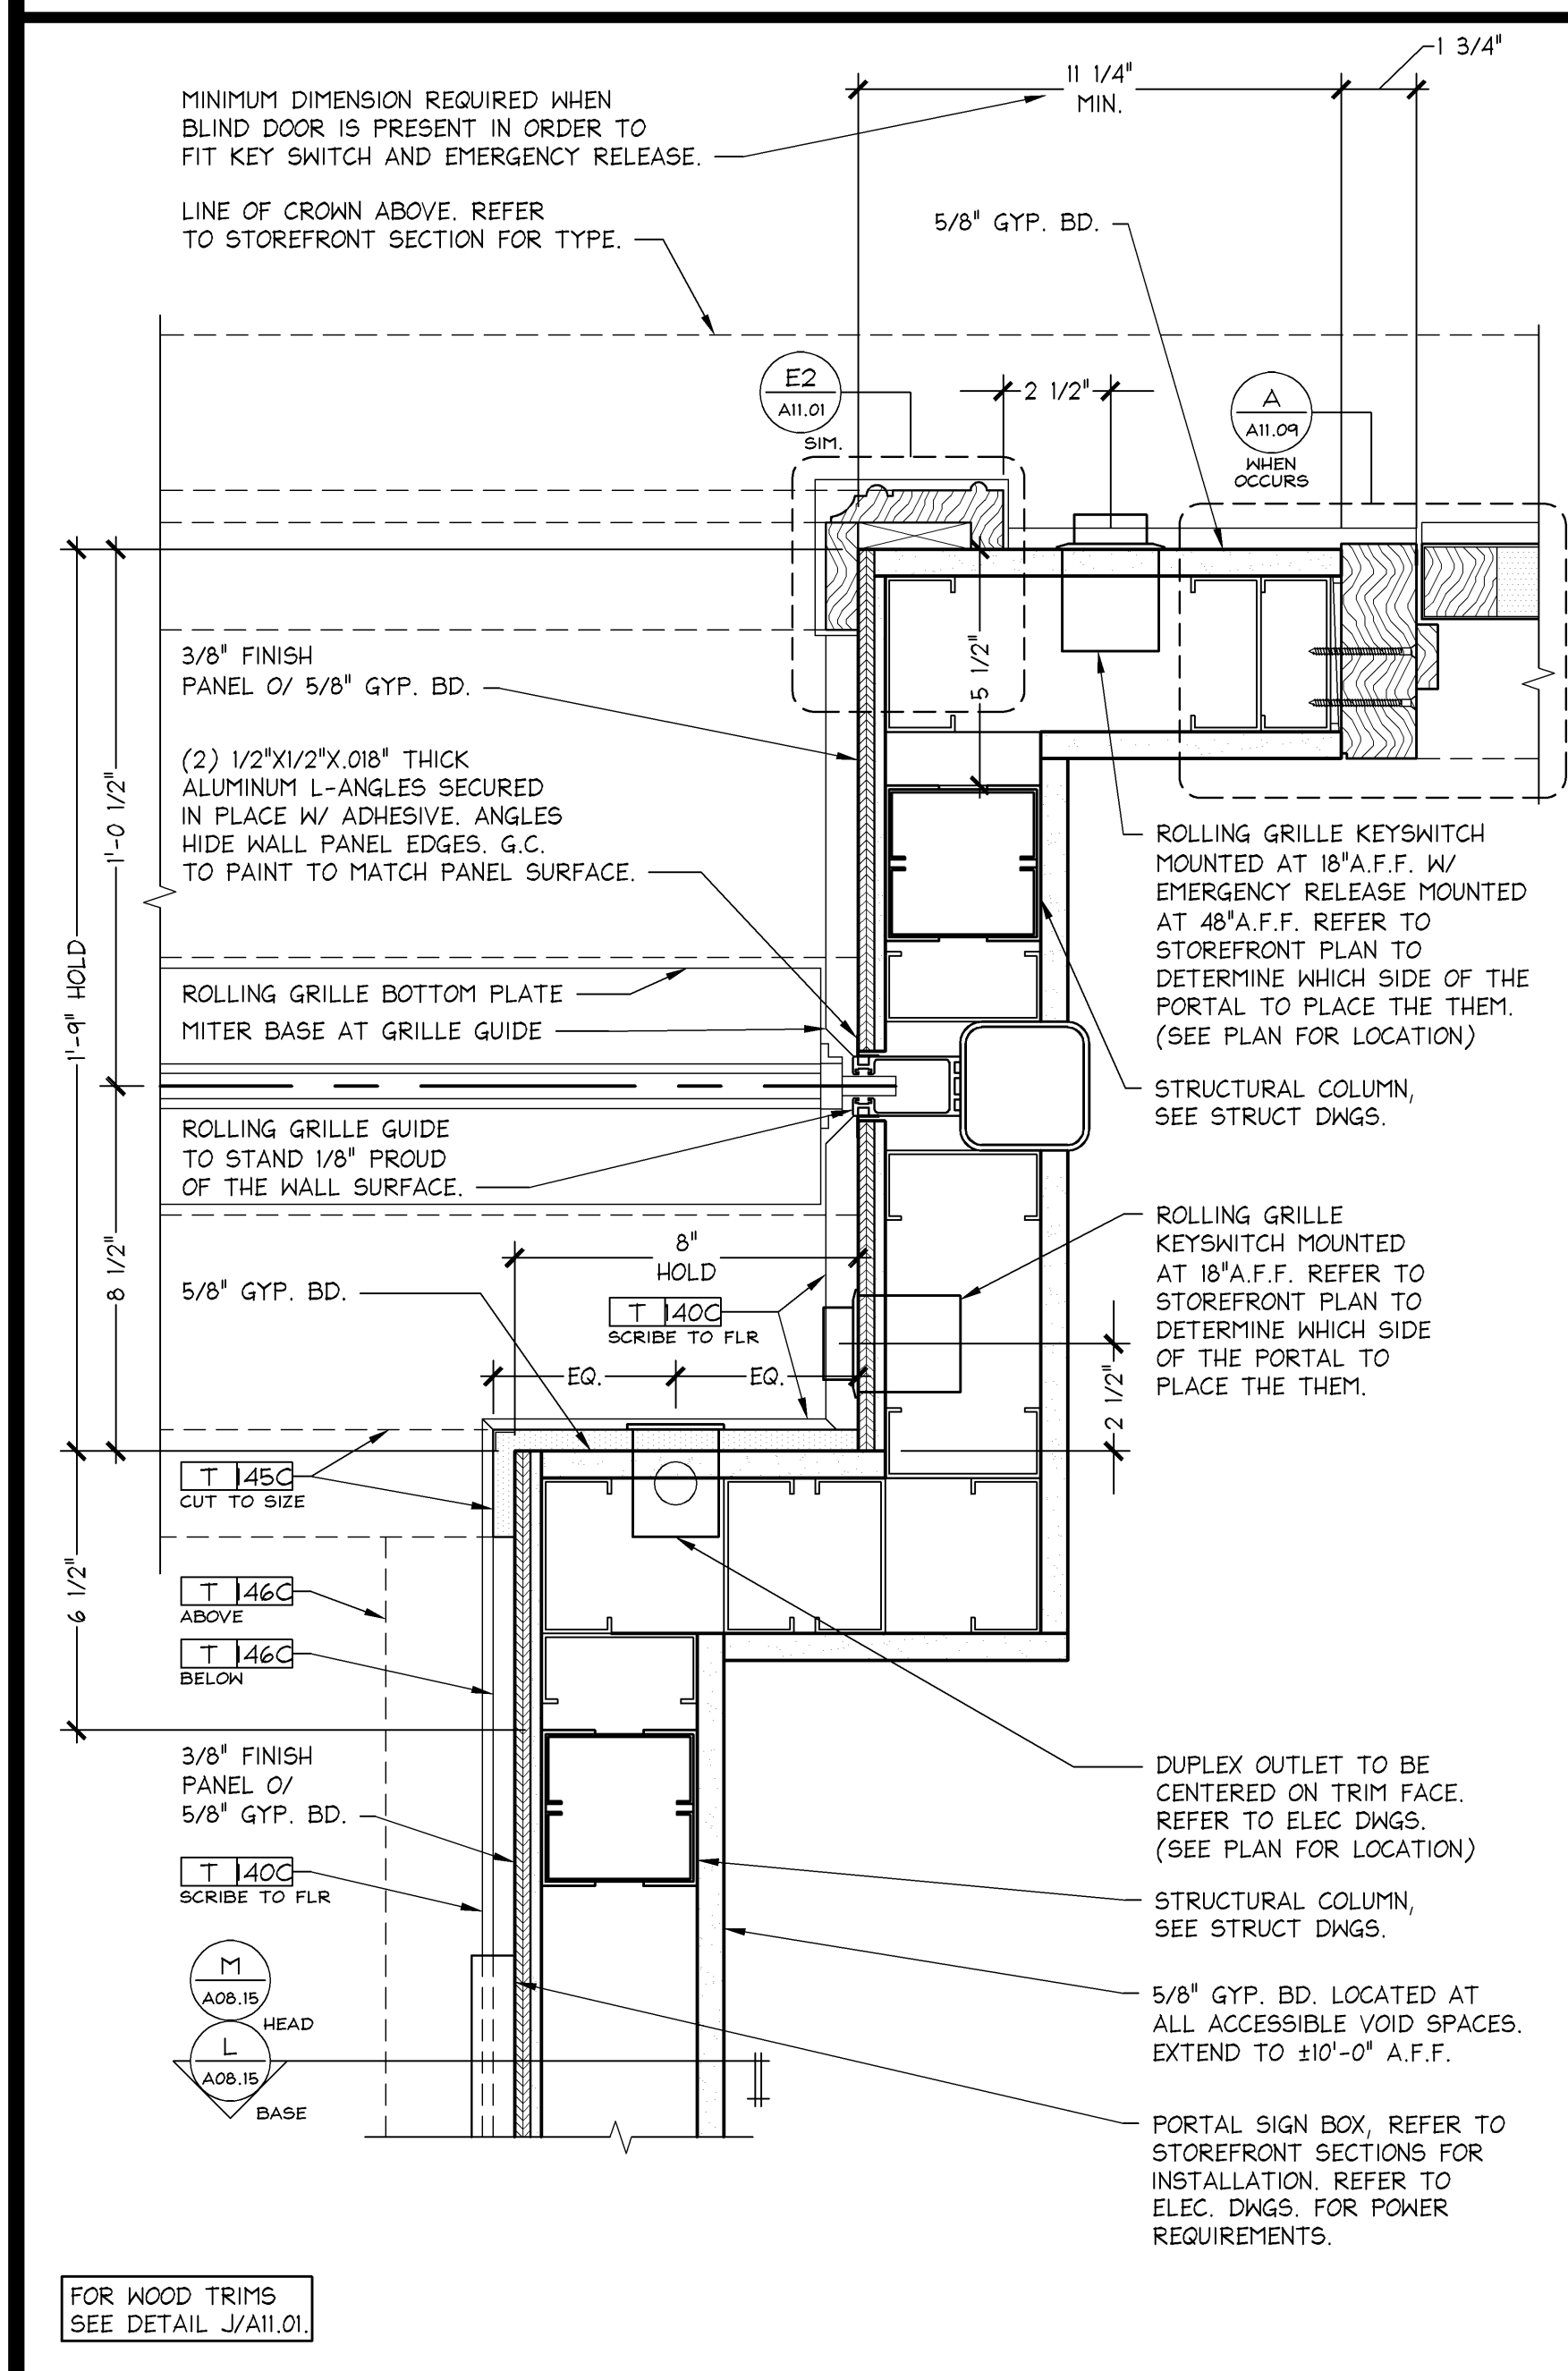


PLAN SECTION AT ROLLING GRILLE GUIDE

3" = 1'-0"
CUSTOM
P
02.21.14

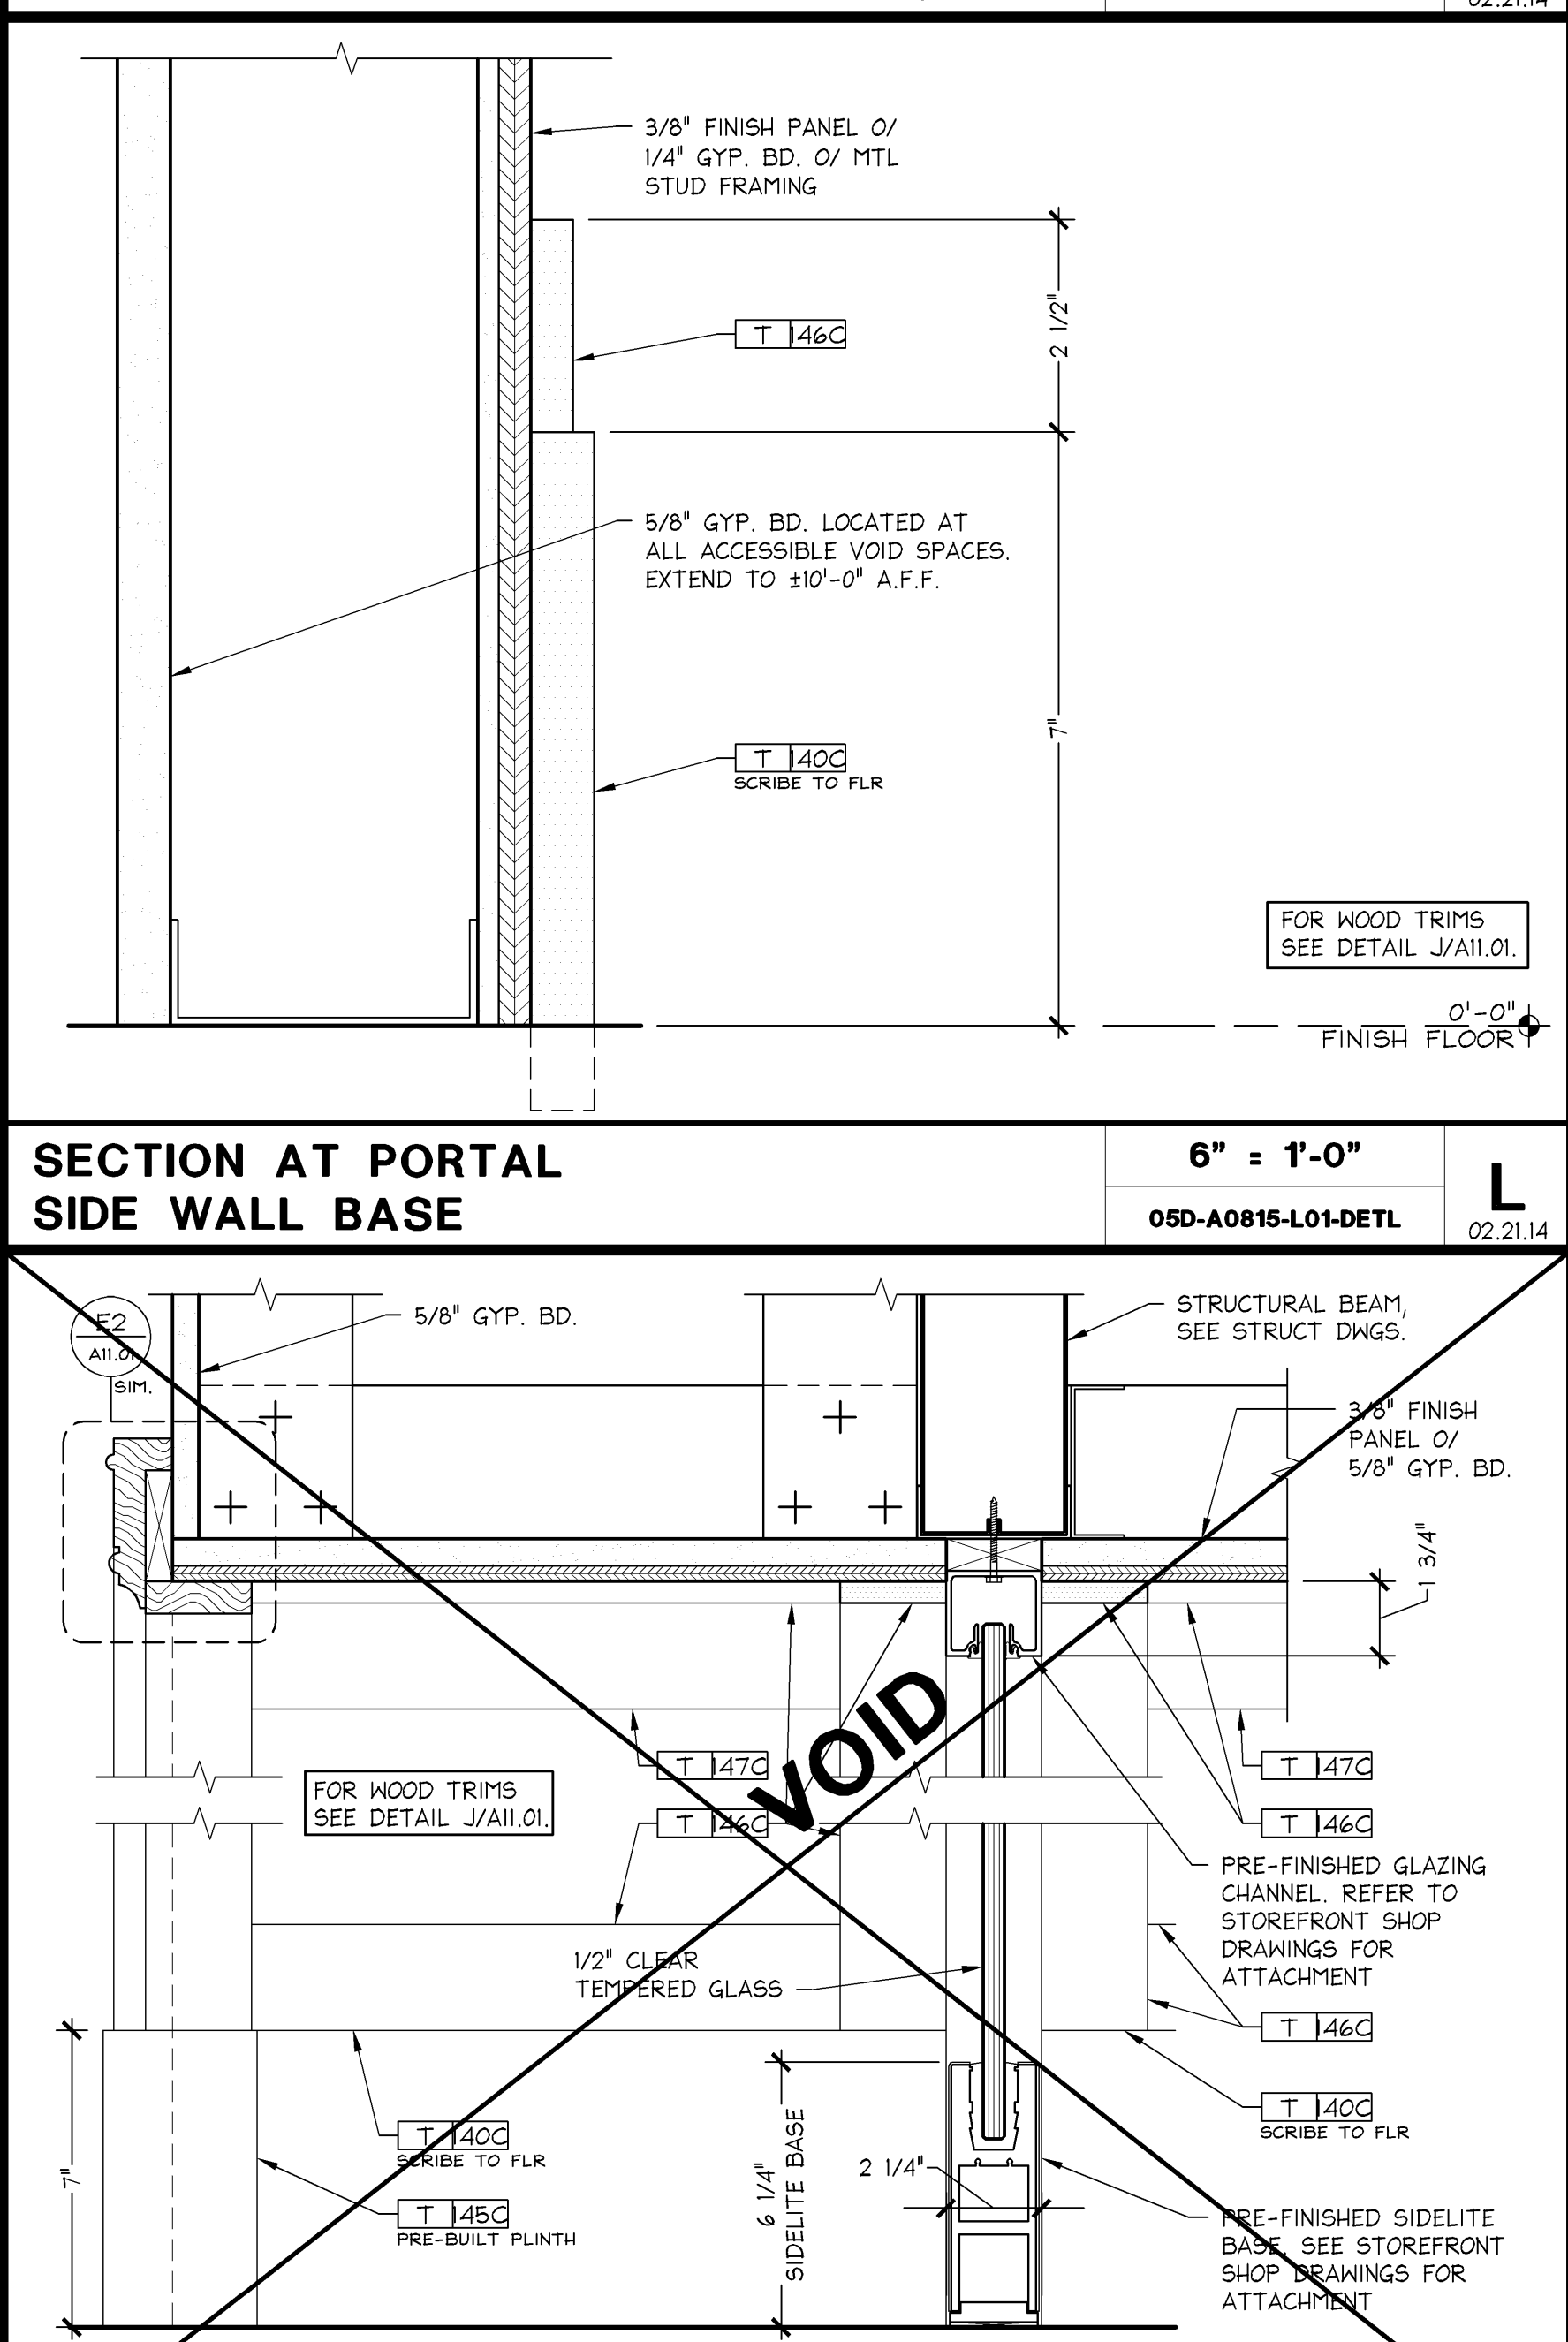


SECTION AT PORTAL SIDE WALL BASE

6" = 1'-0"
05D-A0815-L01-DETL
L
02.21.14

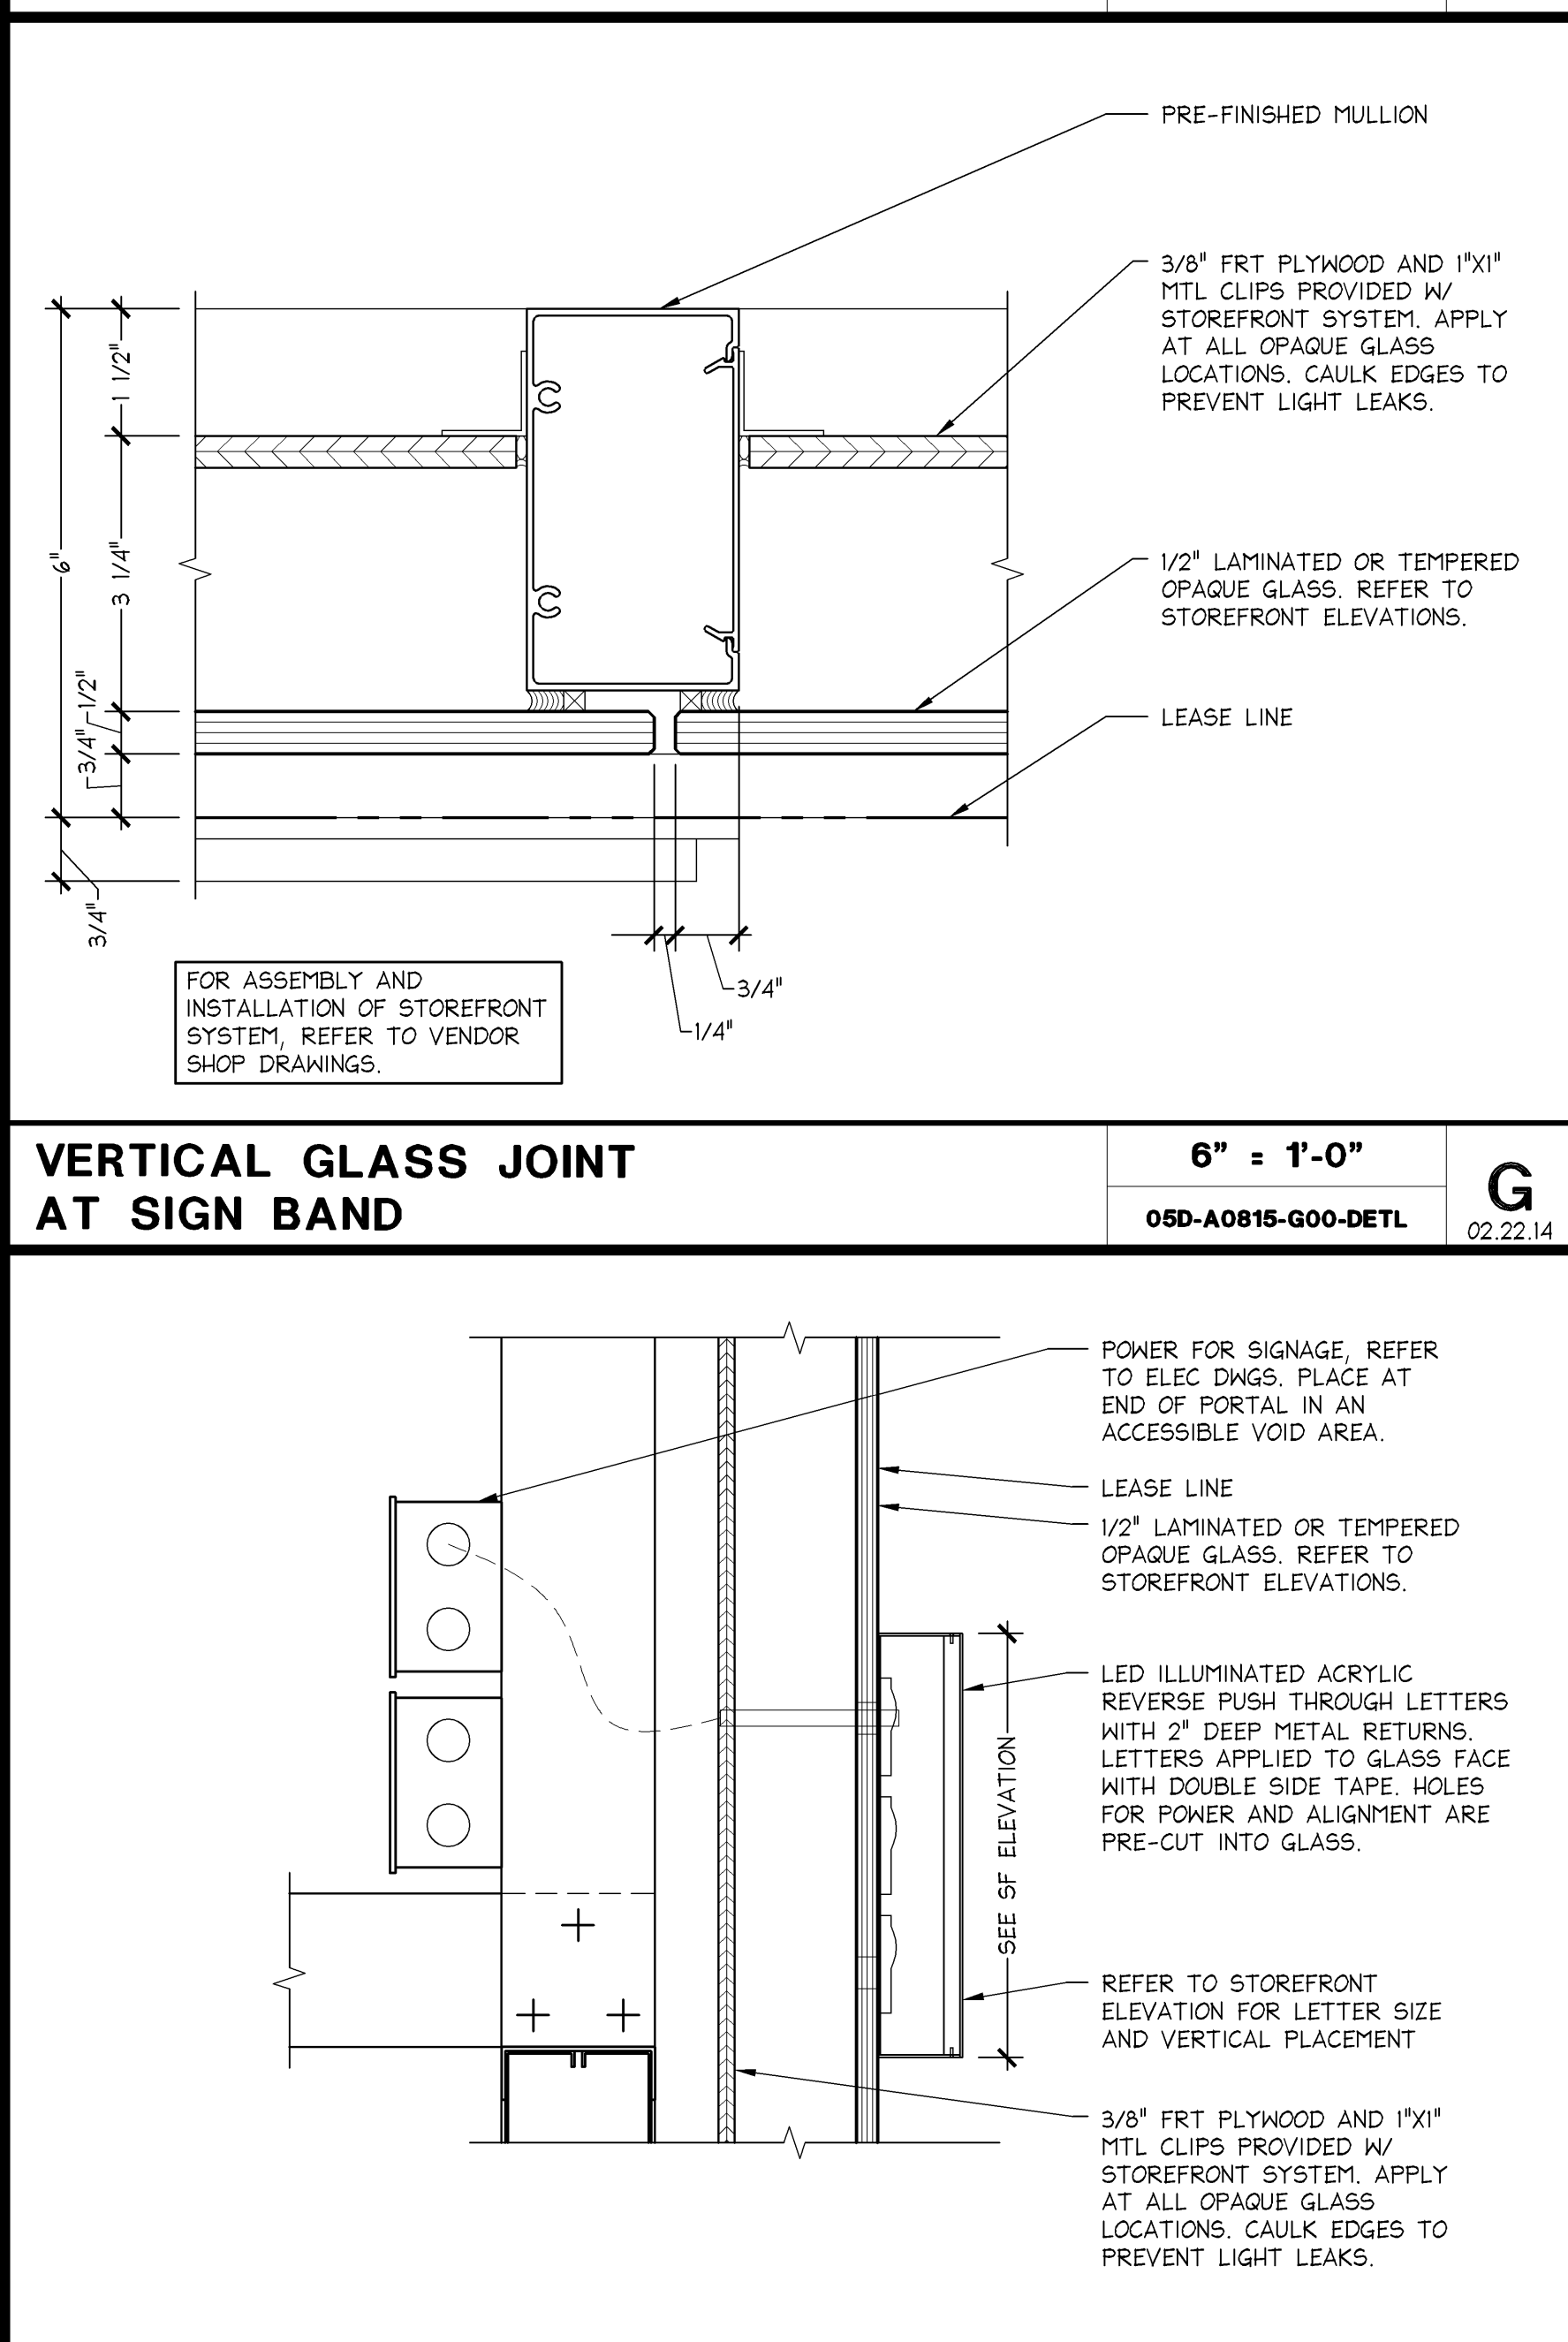


VERTICAL GLASS JOINT AT SIGN BAND

6" = 1'-0"
CUSTOM
G
02.21.14

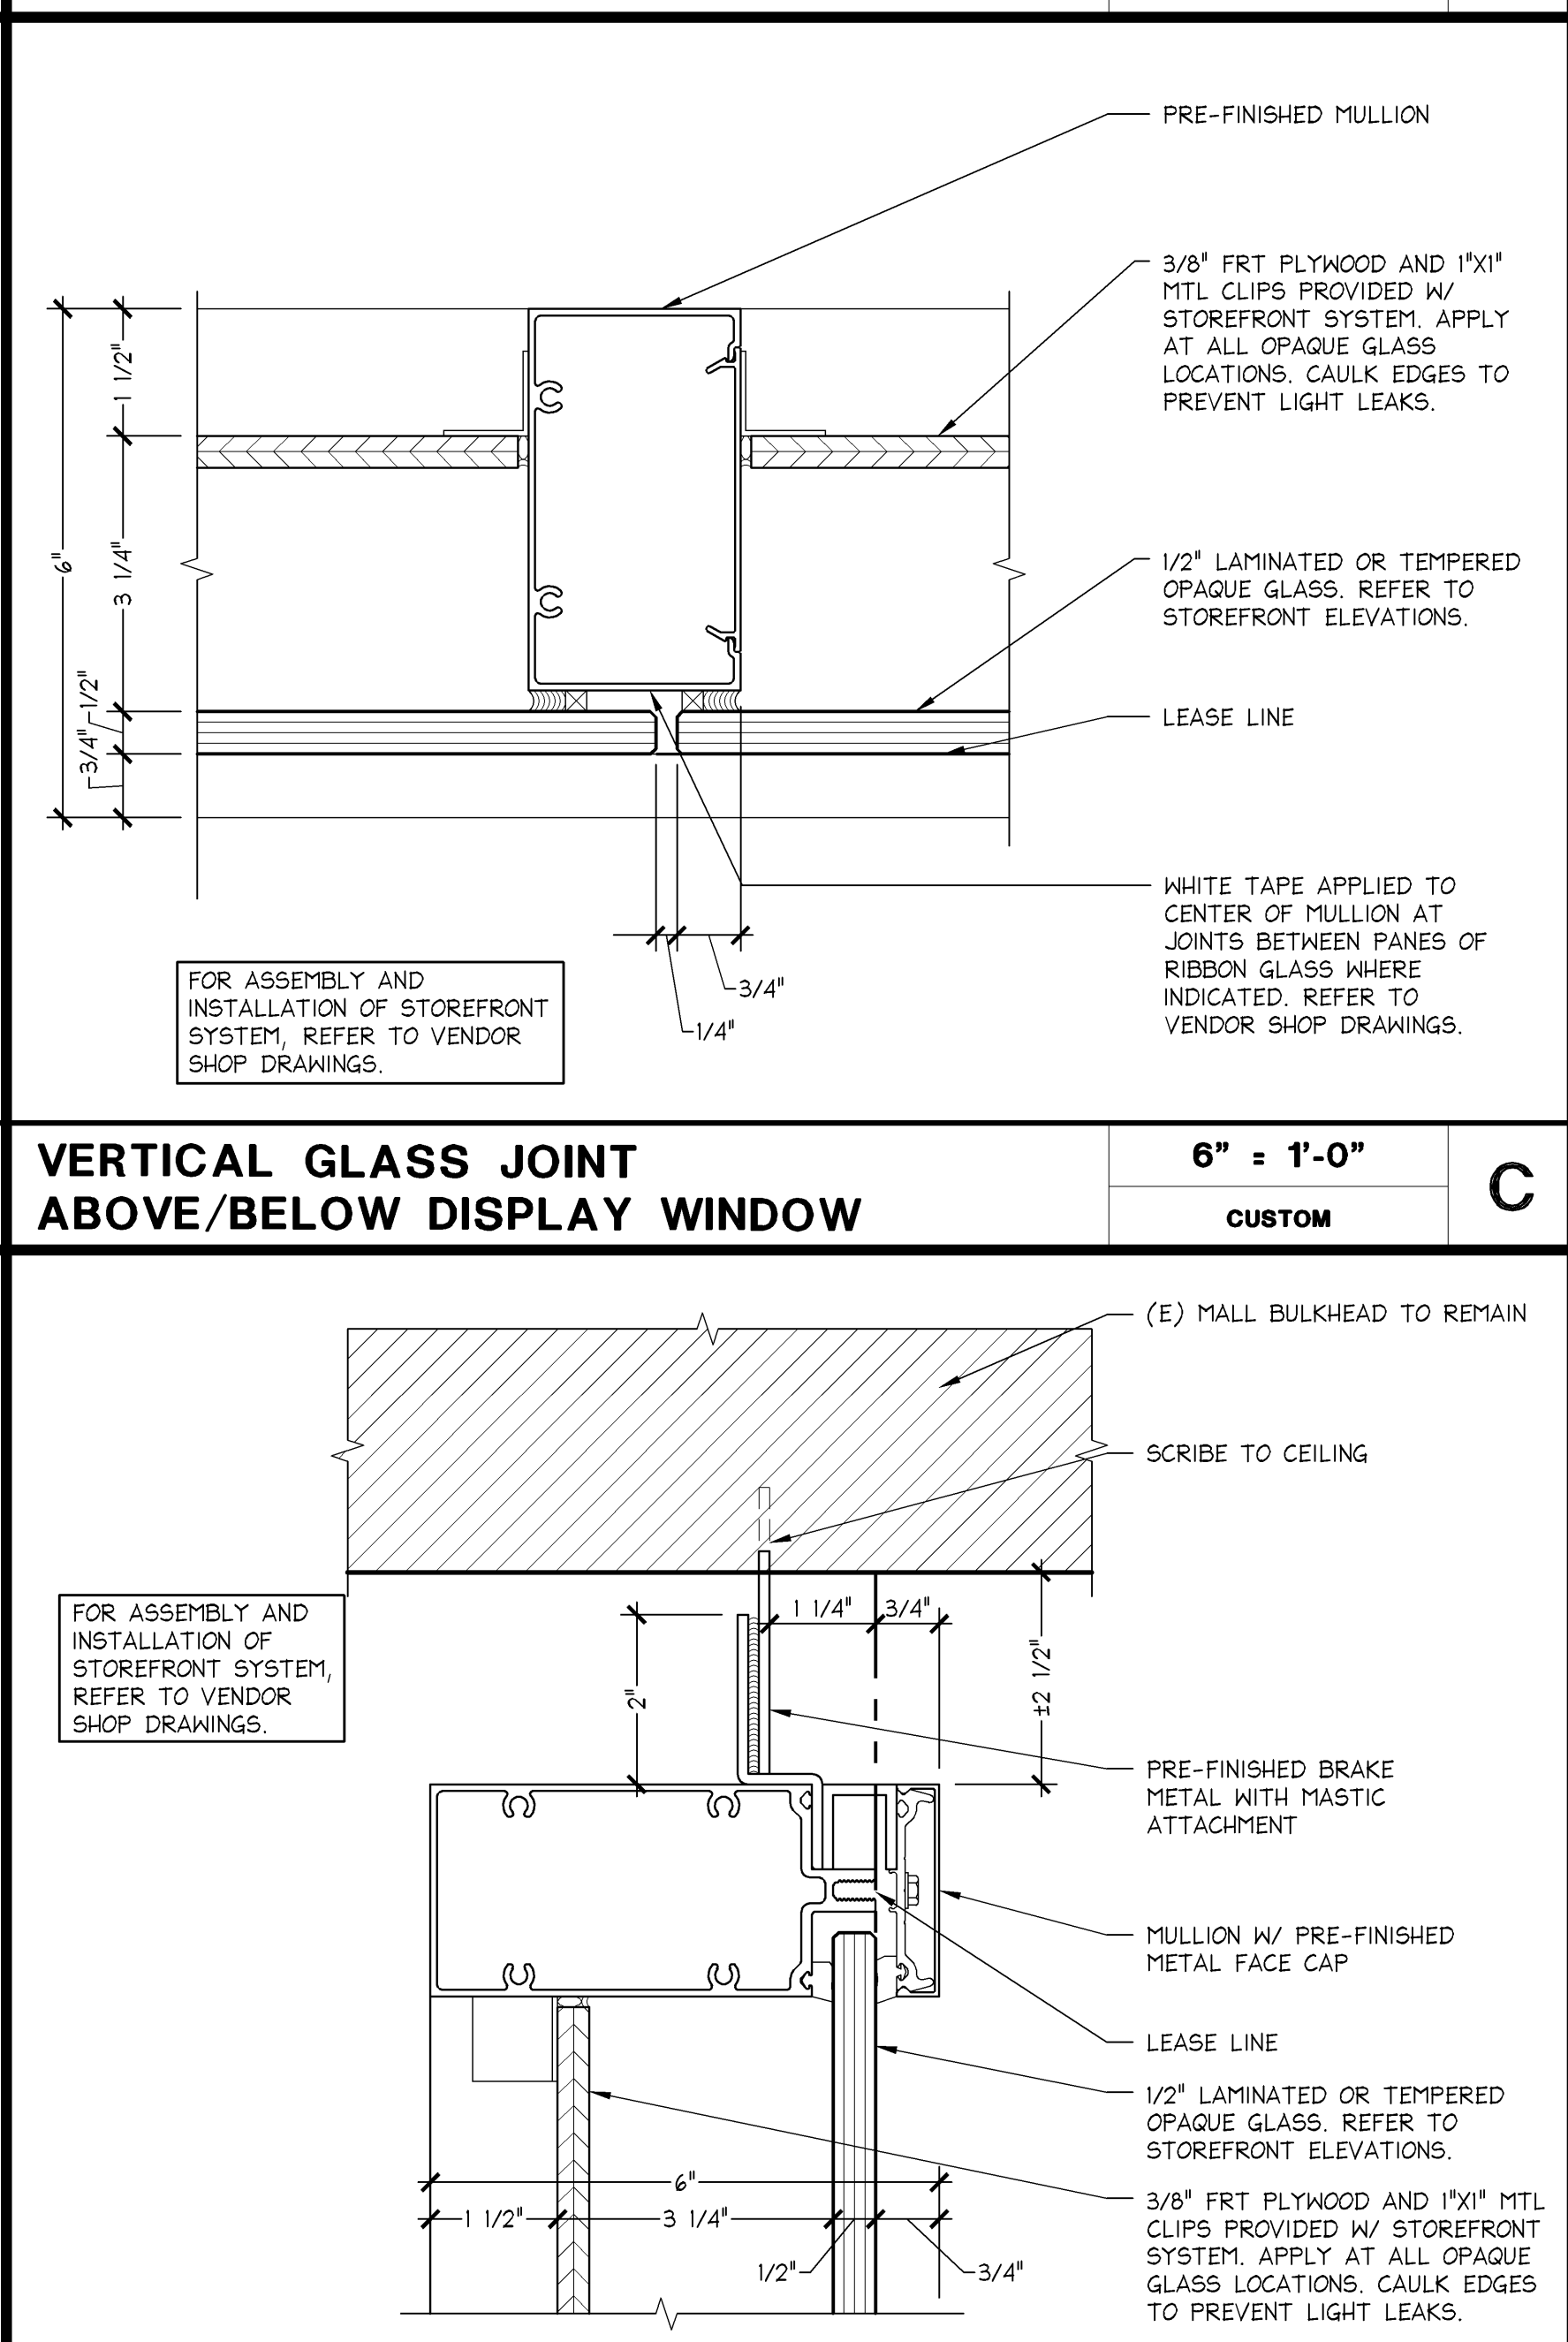


VERTICAL GLASS JOINT ABOVE/BELOW DISPLAY WINDOW

6" = 1'-0"
CUSTOM
C
02.21.14

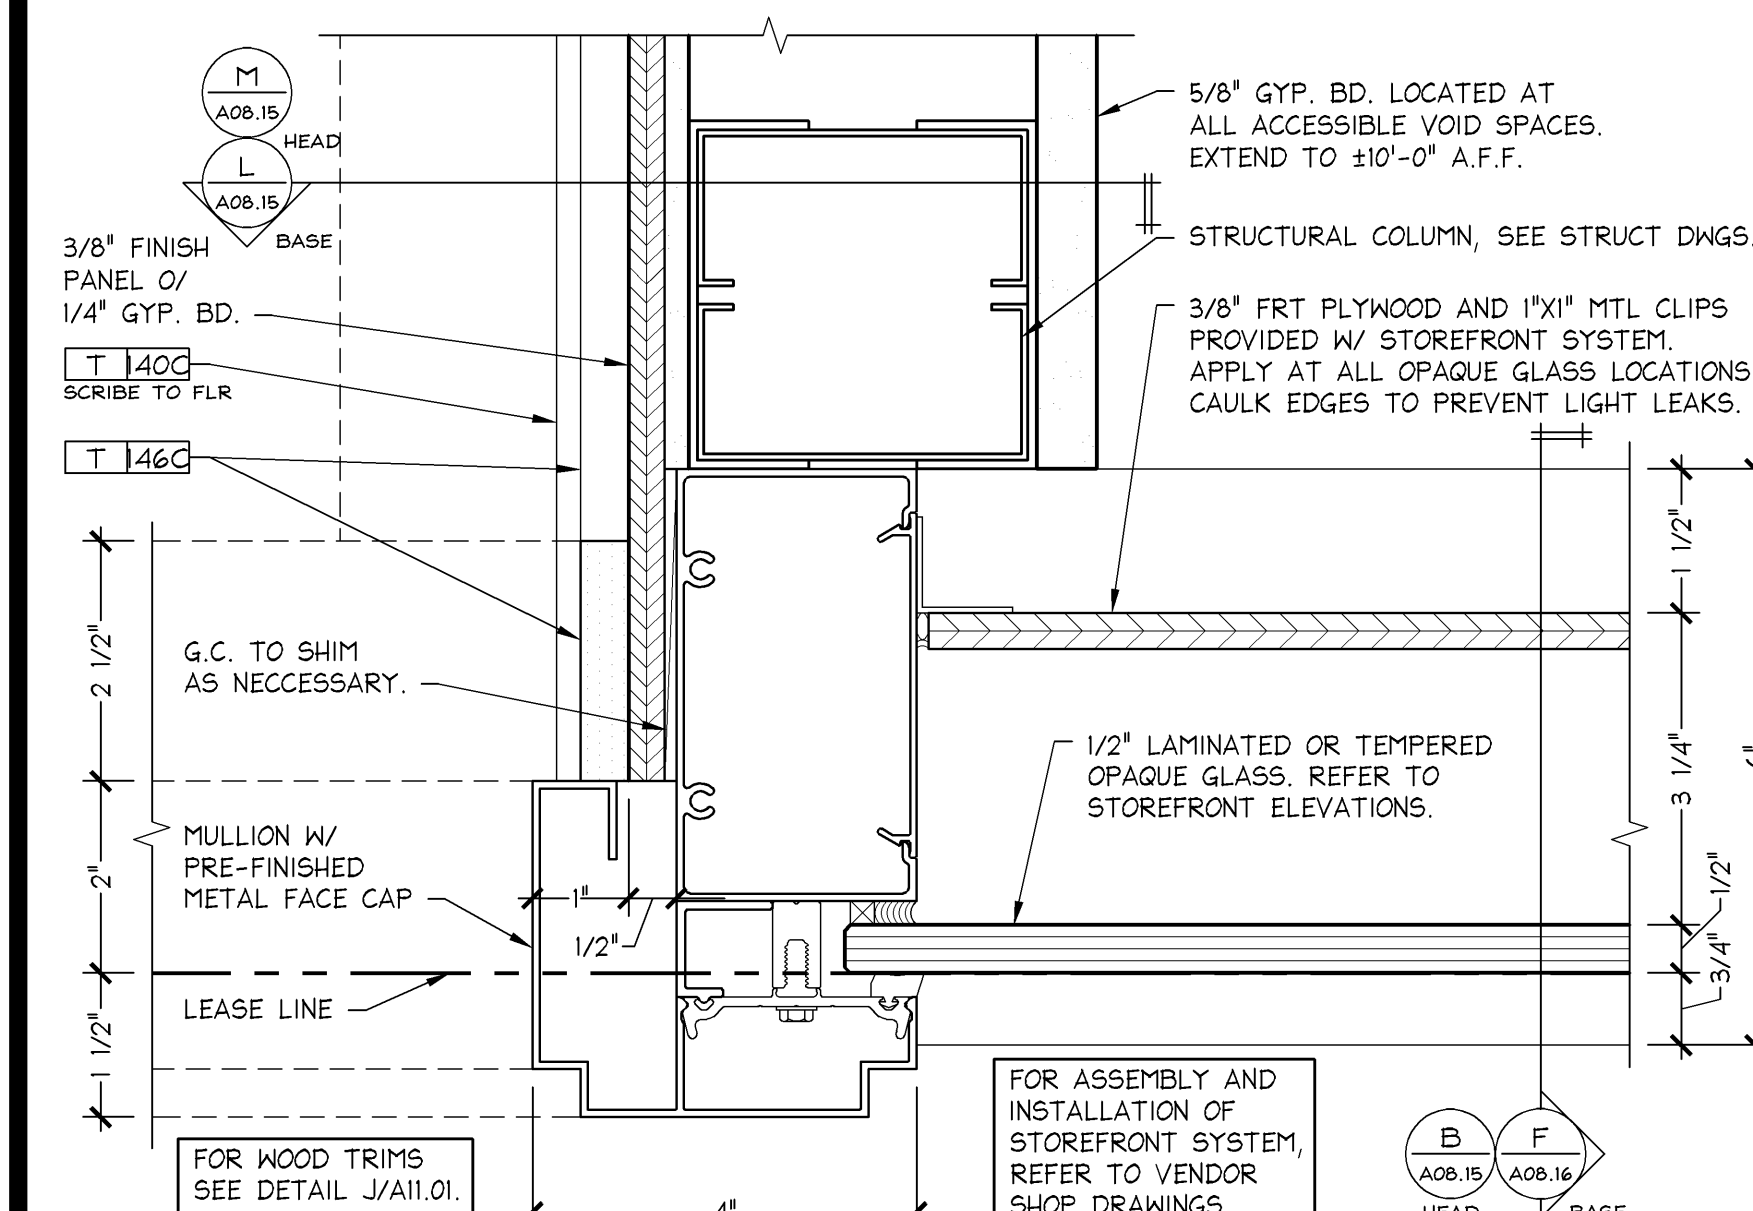


PLAN SECTION AT PORTAL JAMB

6" = 1'-0"
CUSTOM
N
02.21.14

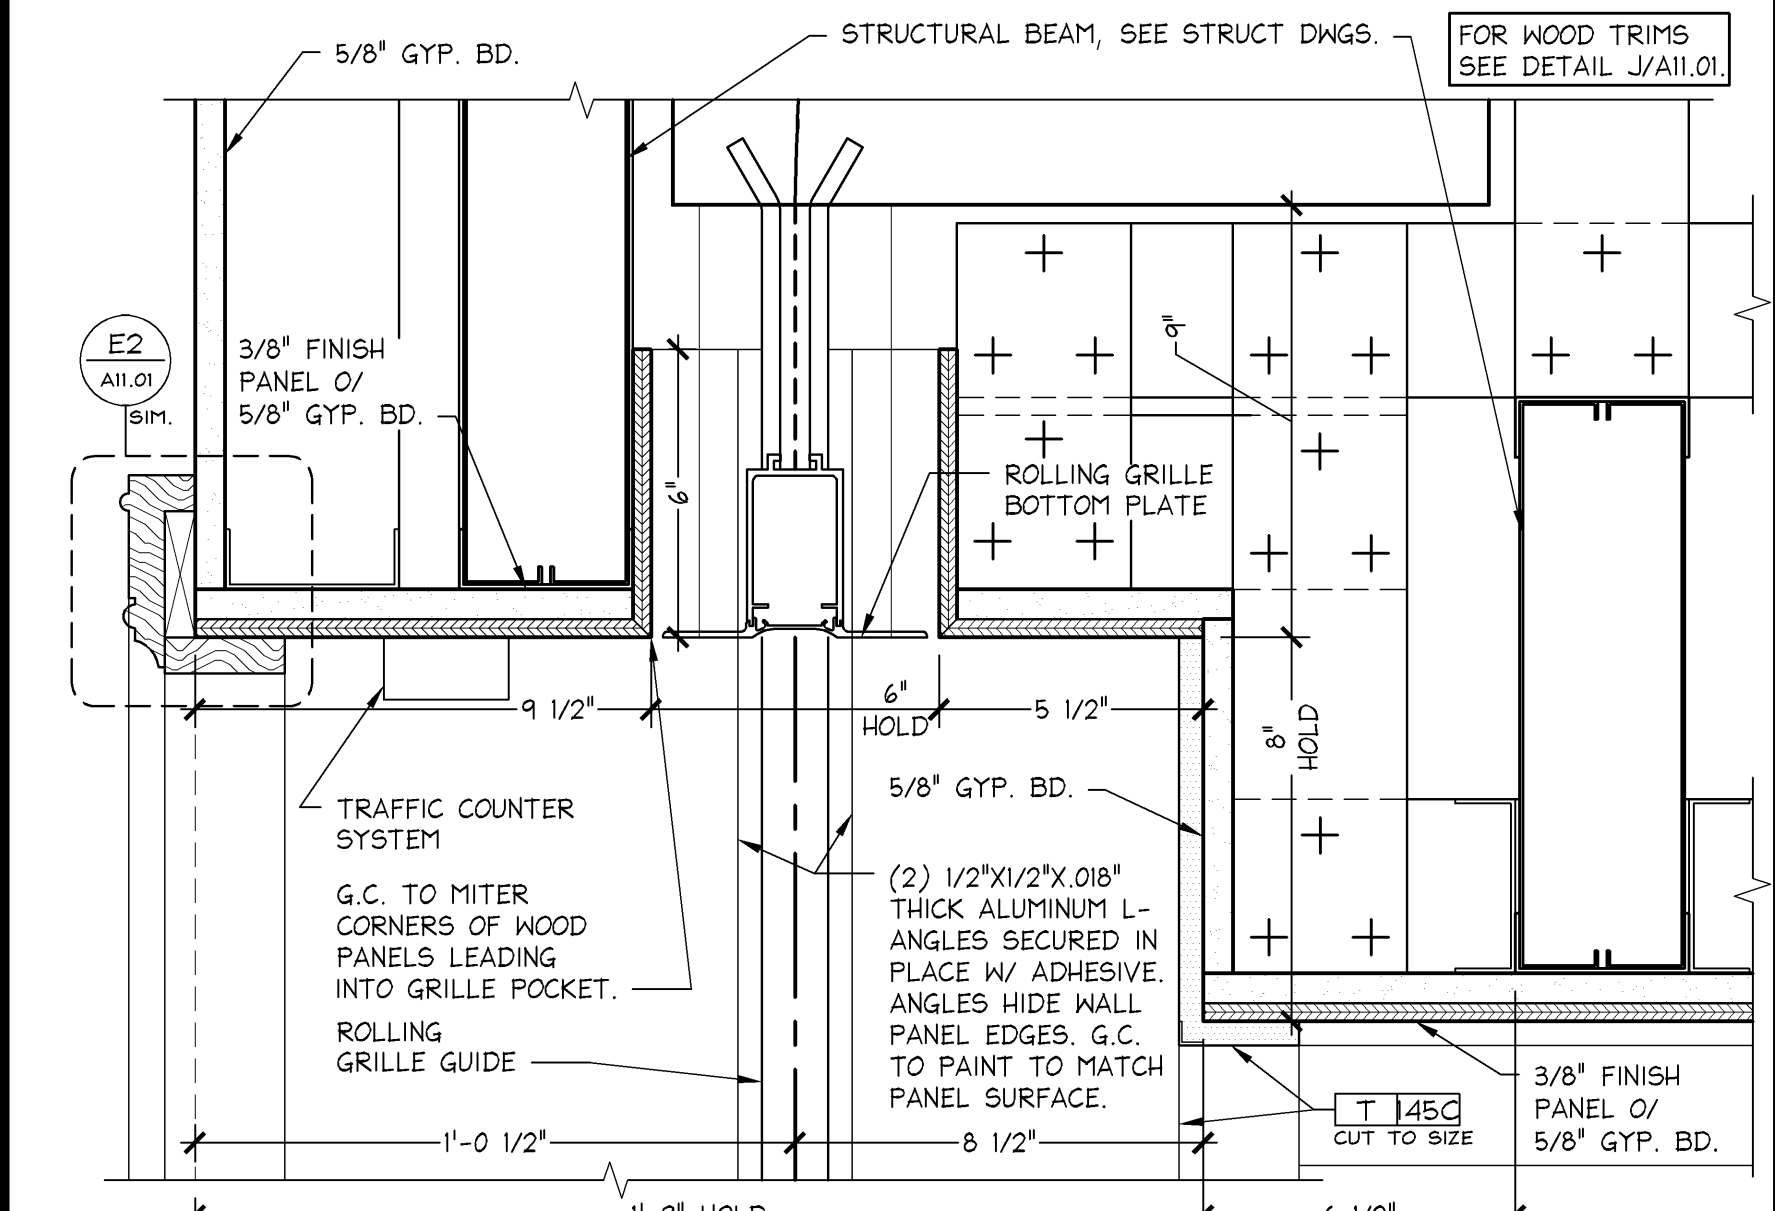


VERTICAL SECTION AT STOREFRONT SIDELITE - W/ 6.25" BASE

3" = 1'-0"
05D-A0815-K00-DETL
K
02.21.14

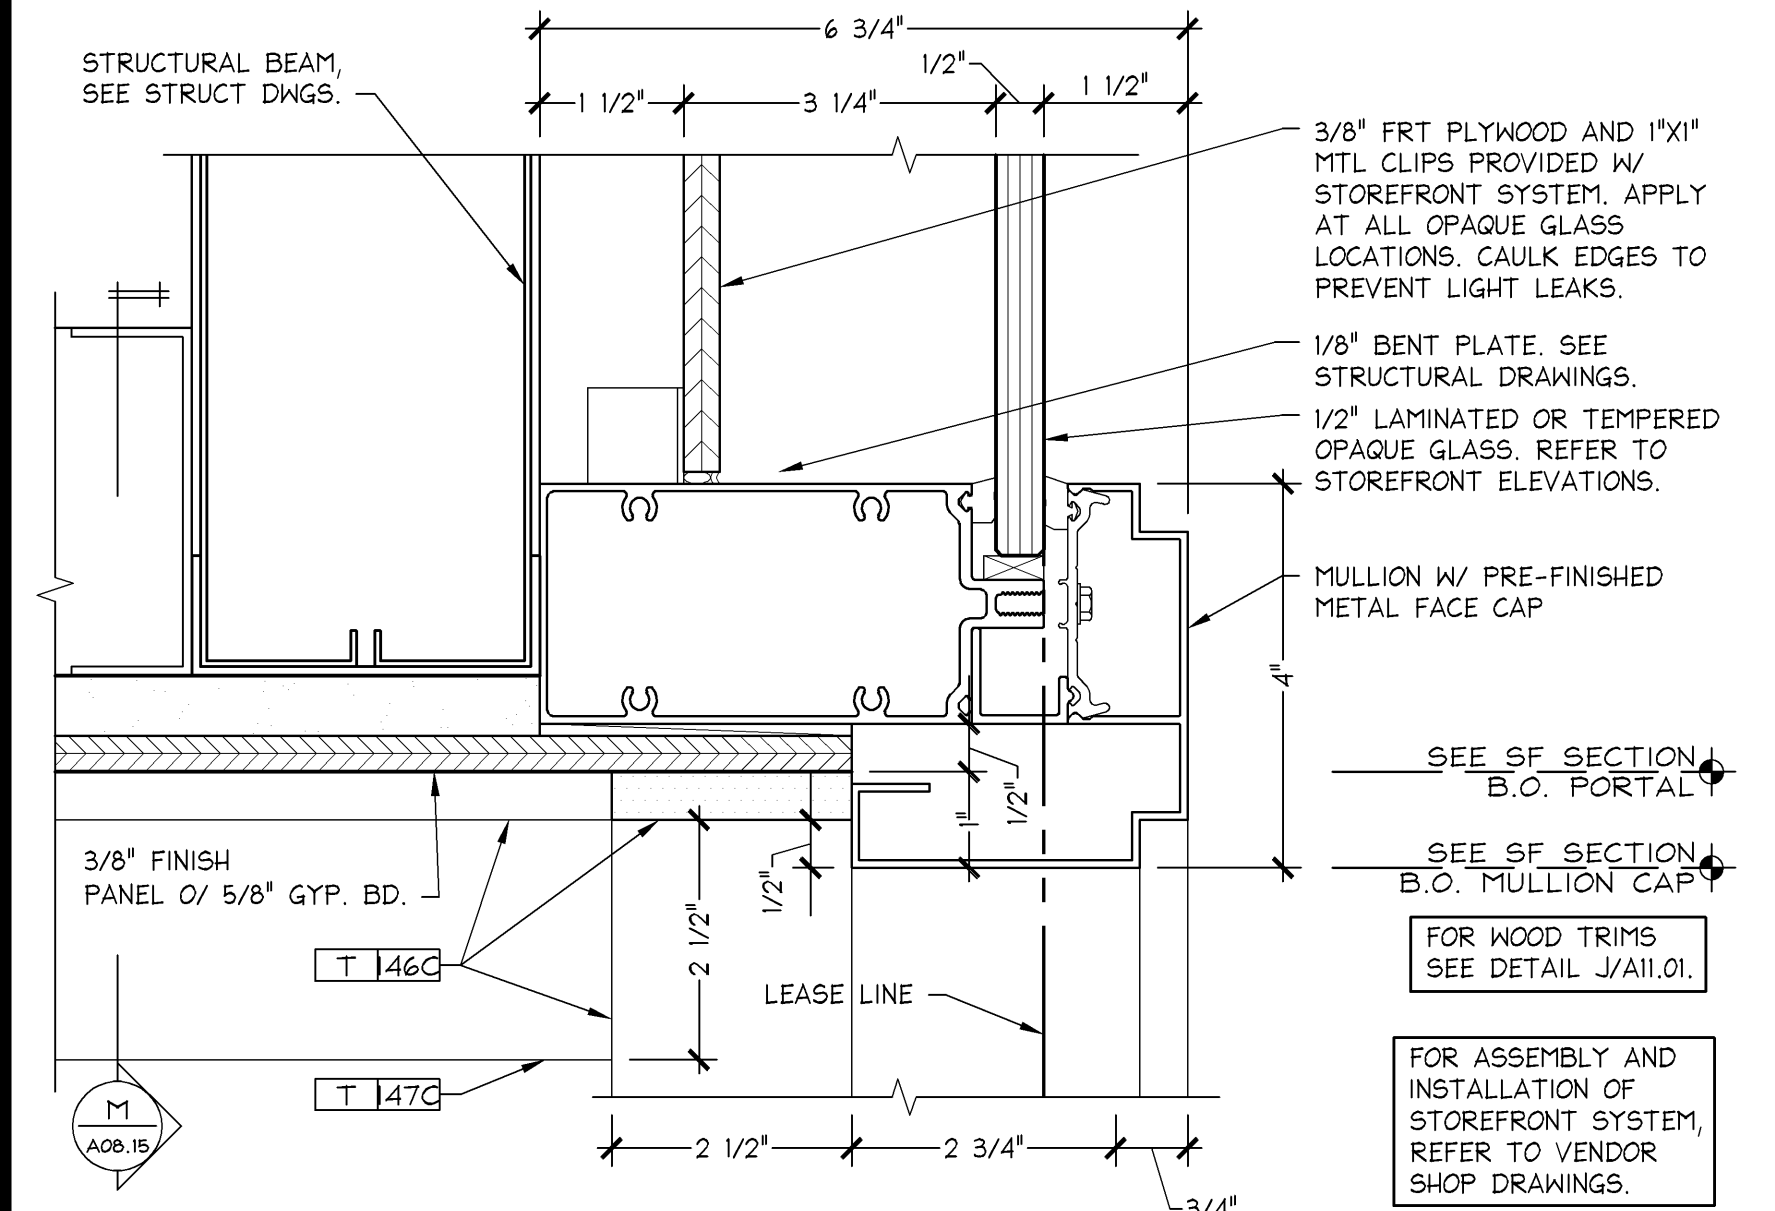

VERTICAL SECTION AT SIGNAGE

3" = 1'-0"
CUSTOM
F
02.21.14

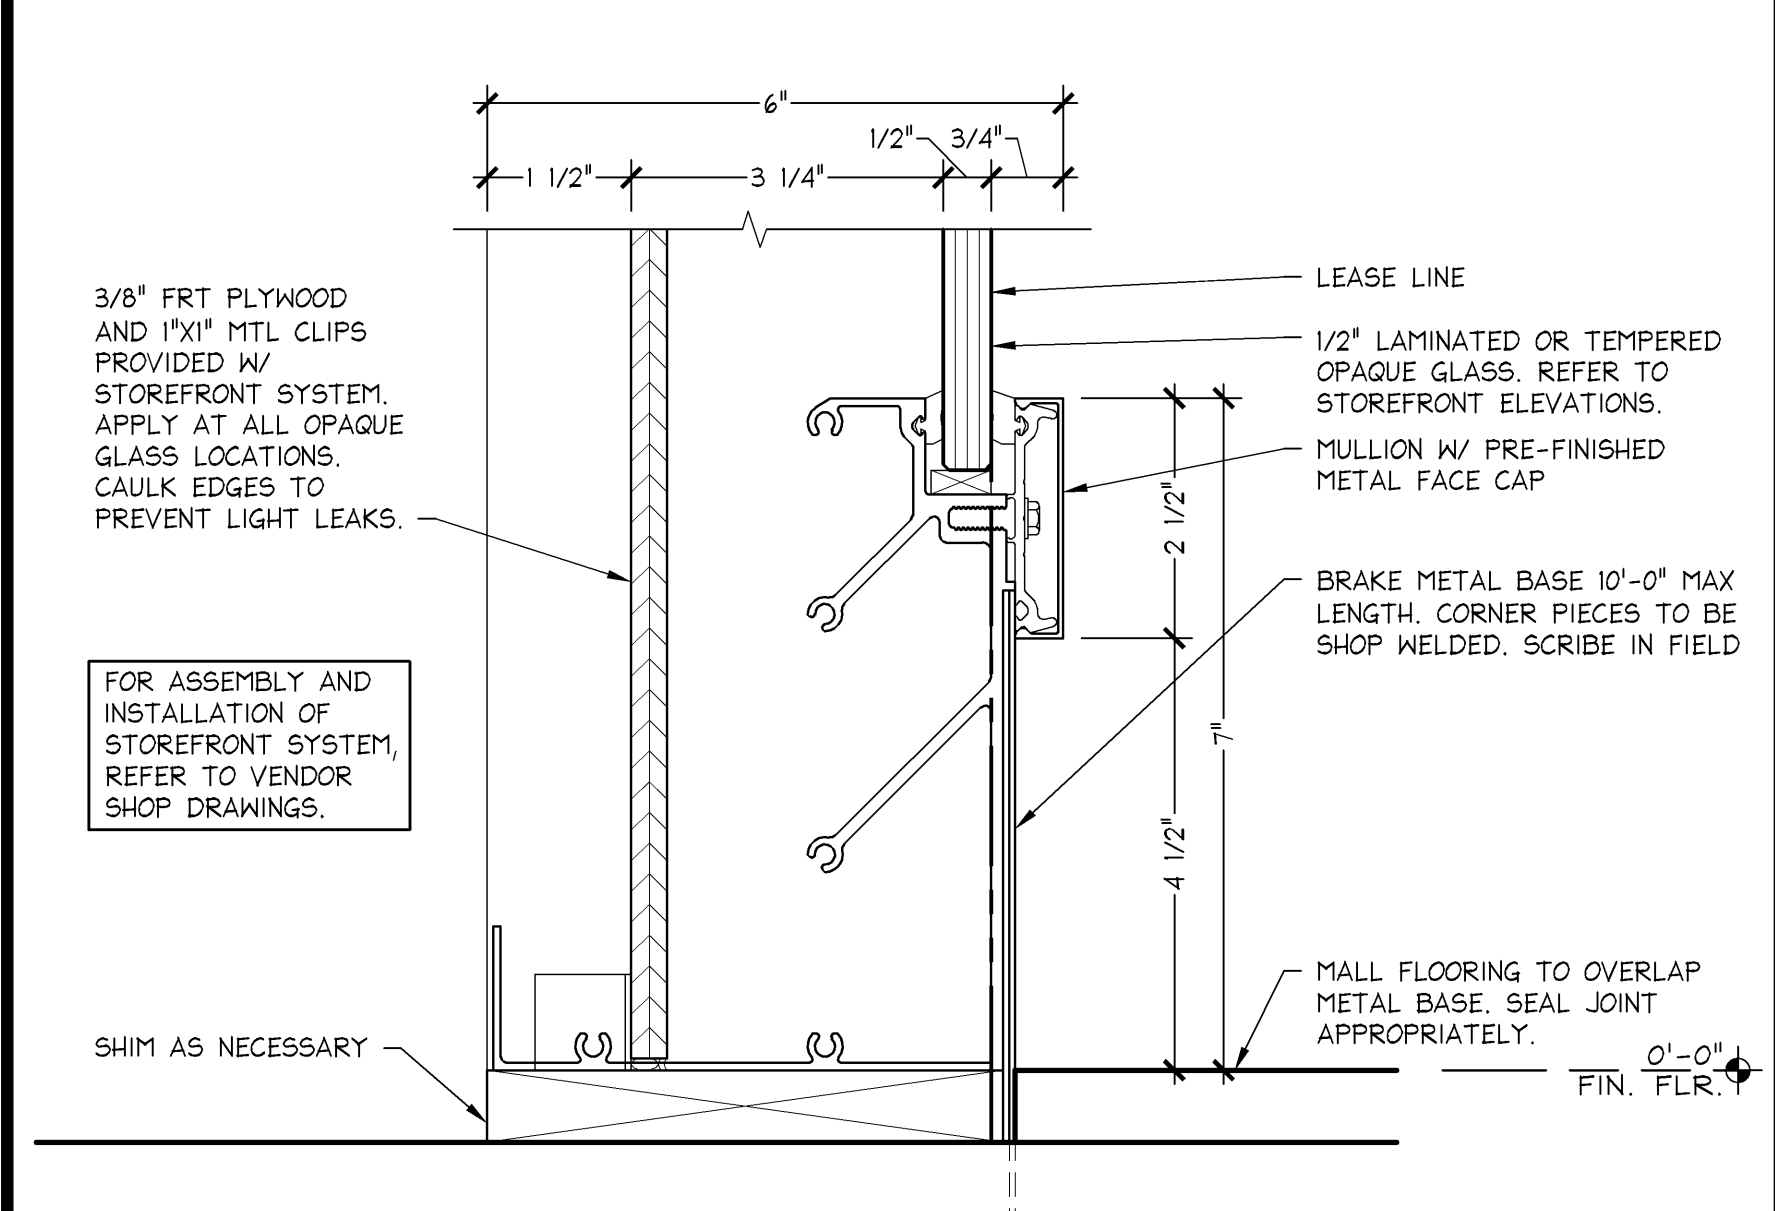

HEAD AT GLASS STOREFRONT

6" = 1'-0"
CUSTOM
B
02.21.14



PLAN SECTION AT PORTAL JAMB

6" = 1'-0"
CUSTOM
N
02.21.14



VERTICAL SECTION AT BOTTOM PLATE OF ROLLING GRILLE

3" = 1'-0"
05D-A0815-J02-DETL
J
02.21.14



VERTICAL SECTION AT PORTAL OPENING

6" = 1'-0"
CUSTOM
E
02.21.14



BASE AT GLAZING

6" = 1'-0"
CUSTOM
A
02.21.14