



CASHWRAP SHROUD DETAIL

3" = 1'-0"
05D-A1108-S00-DETL
S
02.21.14

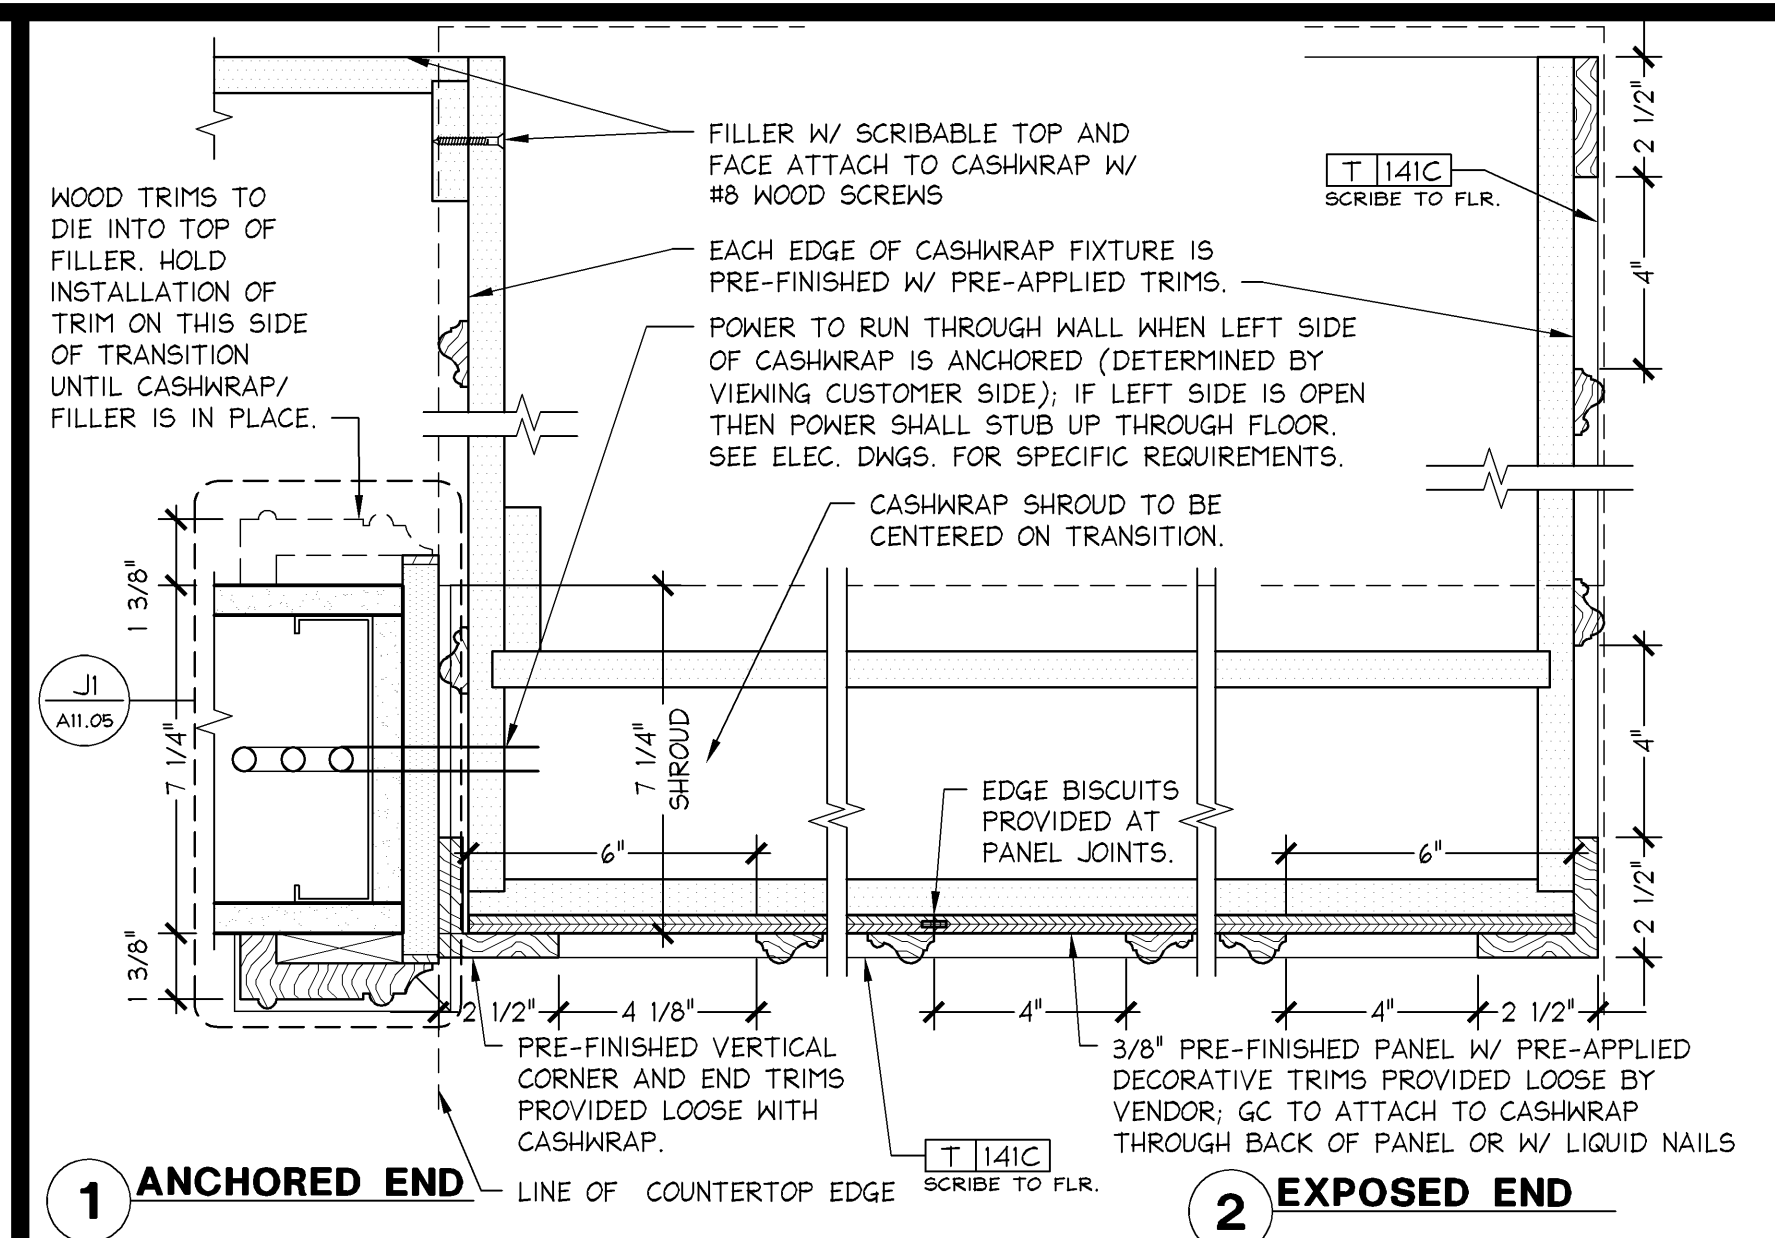


CASHWRAP SURROUND DETAIL

3" = 1'-0"
05D-A1108-M00-DETL
M
04.16.14

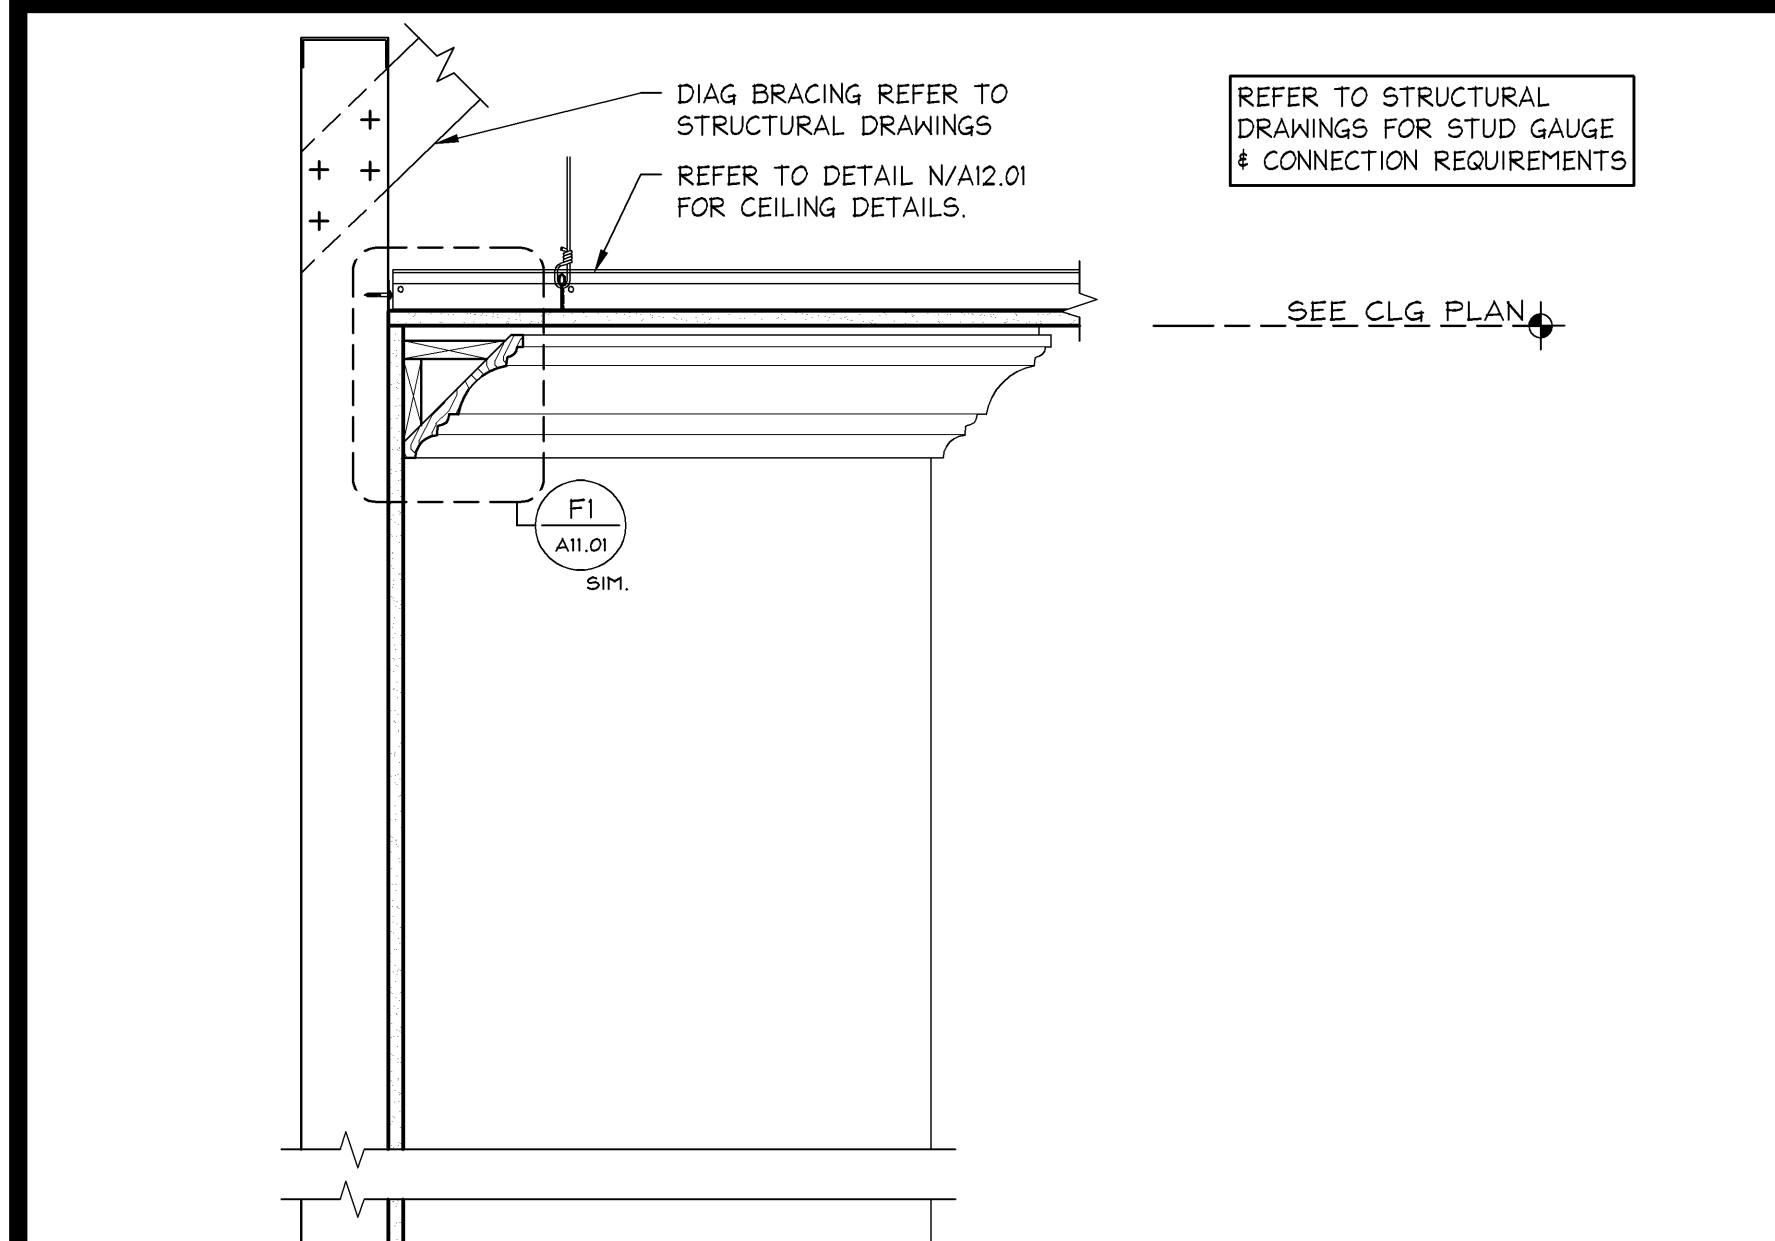


CASHWRAP SECTIONS

3/4" = 1'-0"
05D-A1108-L00-DETL
L
02.21.14

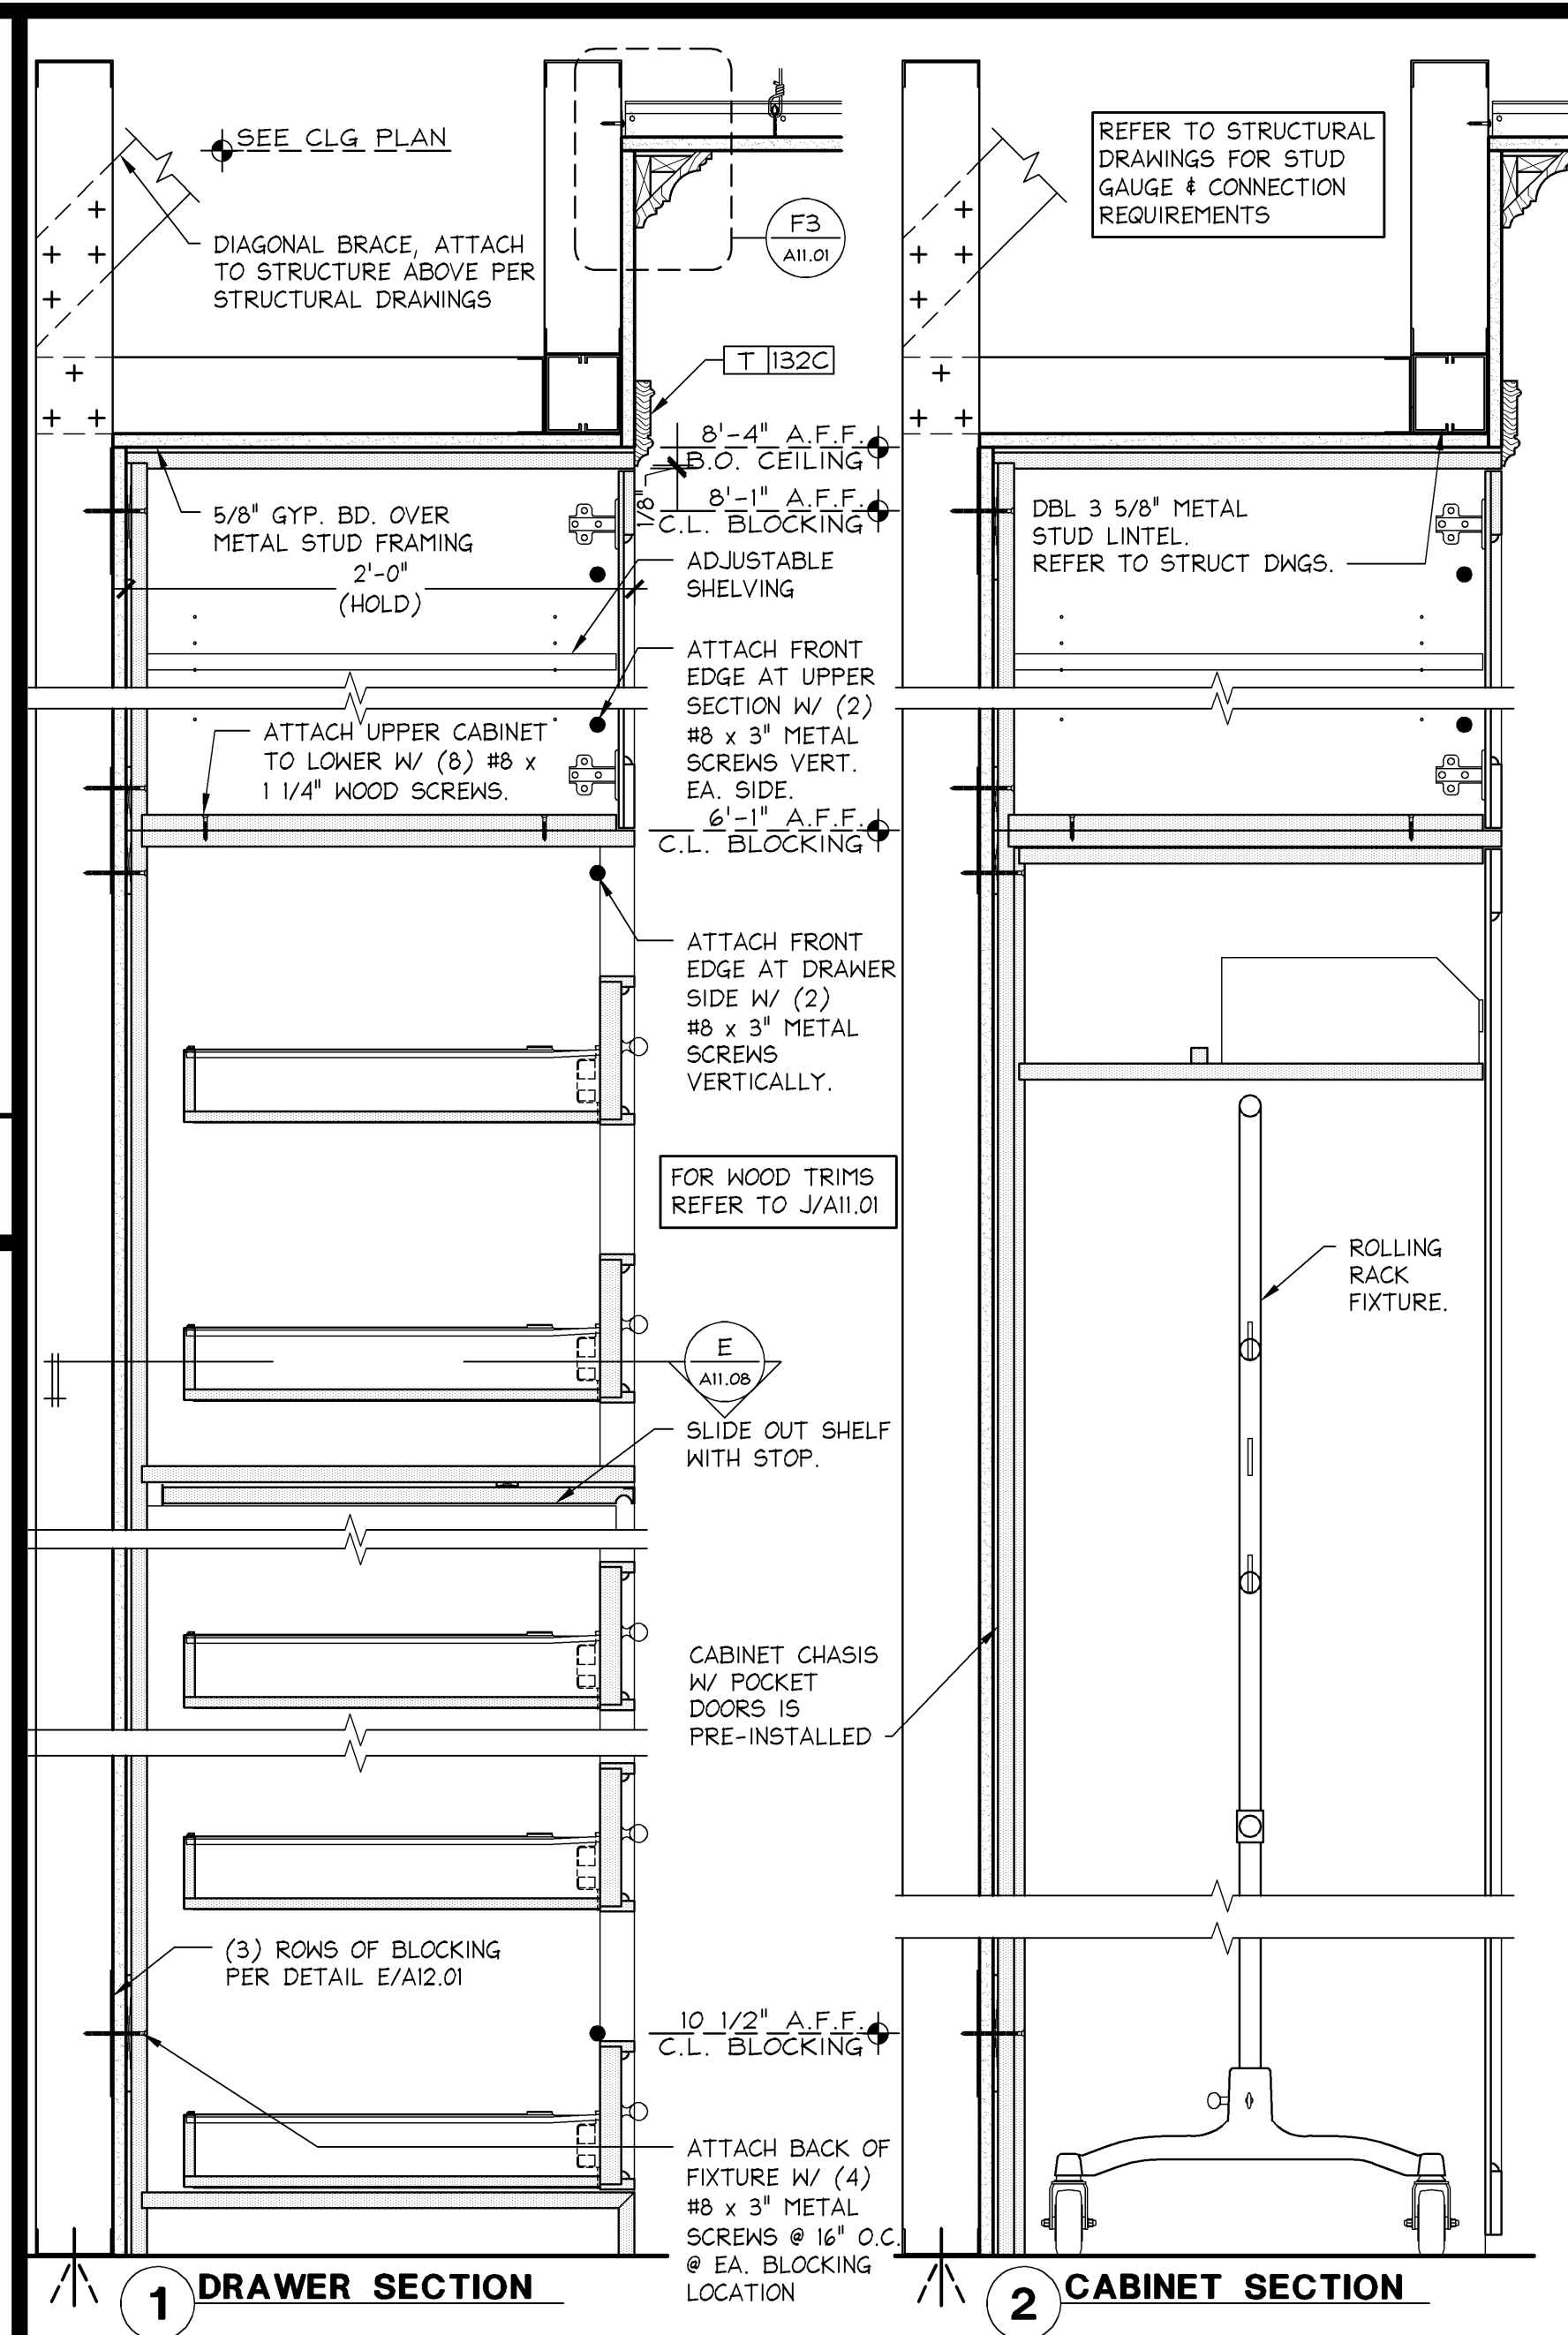


GO BACK CLOSET LARGE VERTICAL SECTION

1 1/2" = 1'-0"
05D-A1108-G00-DETL
G
02.21.14

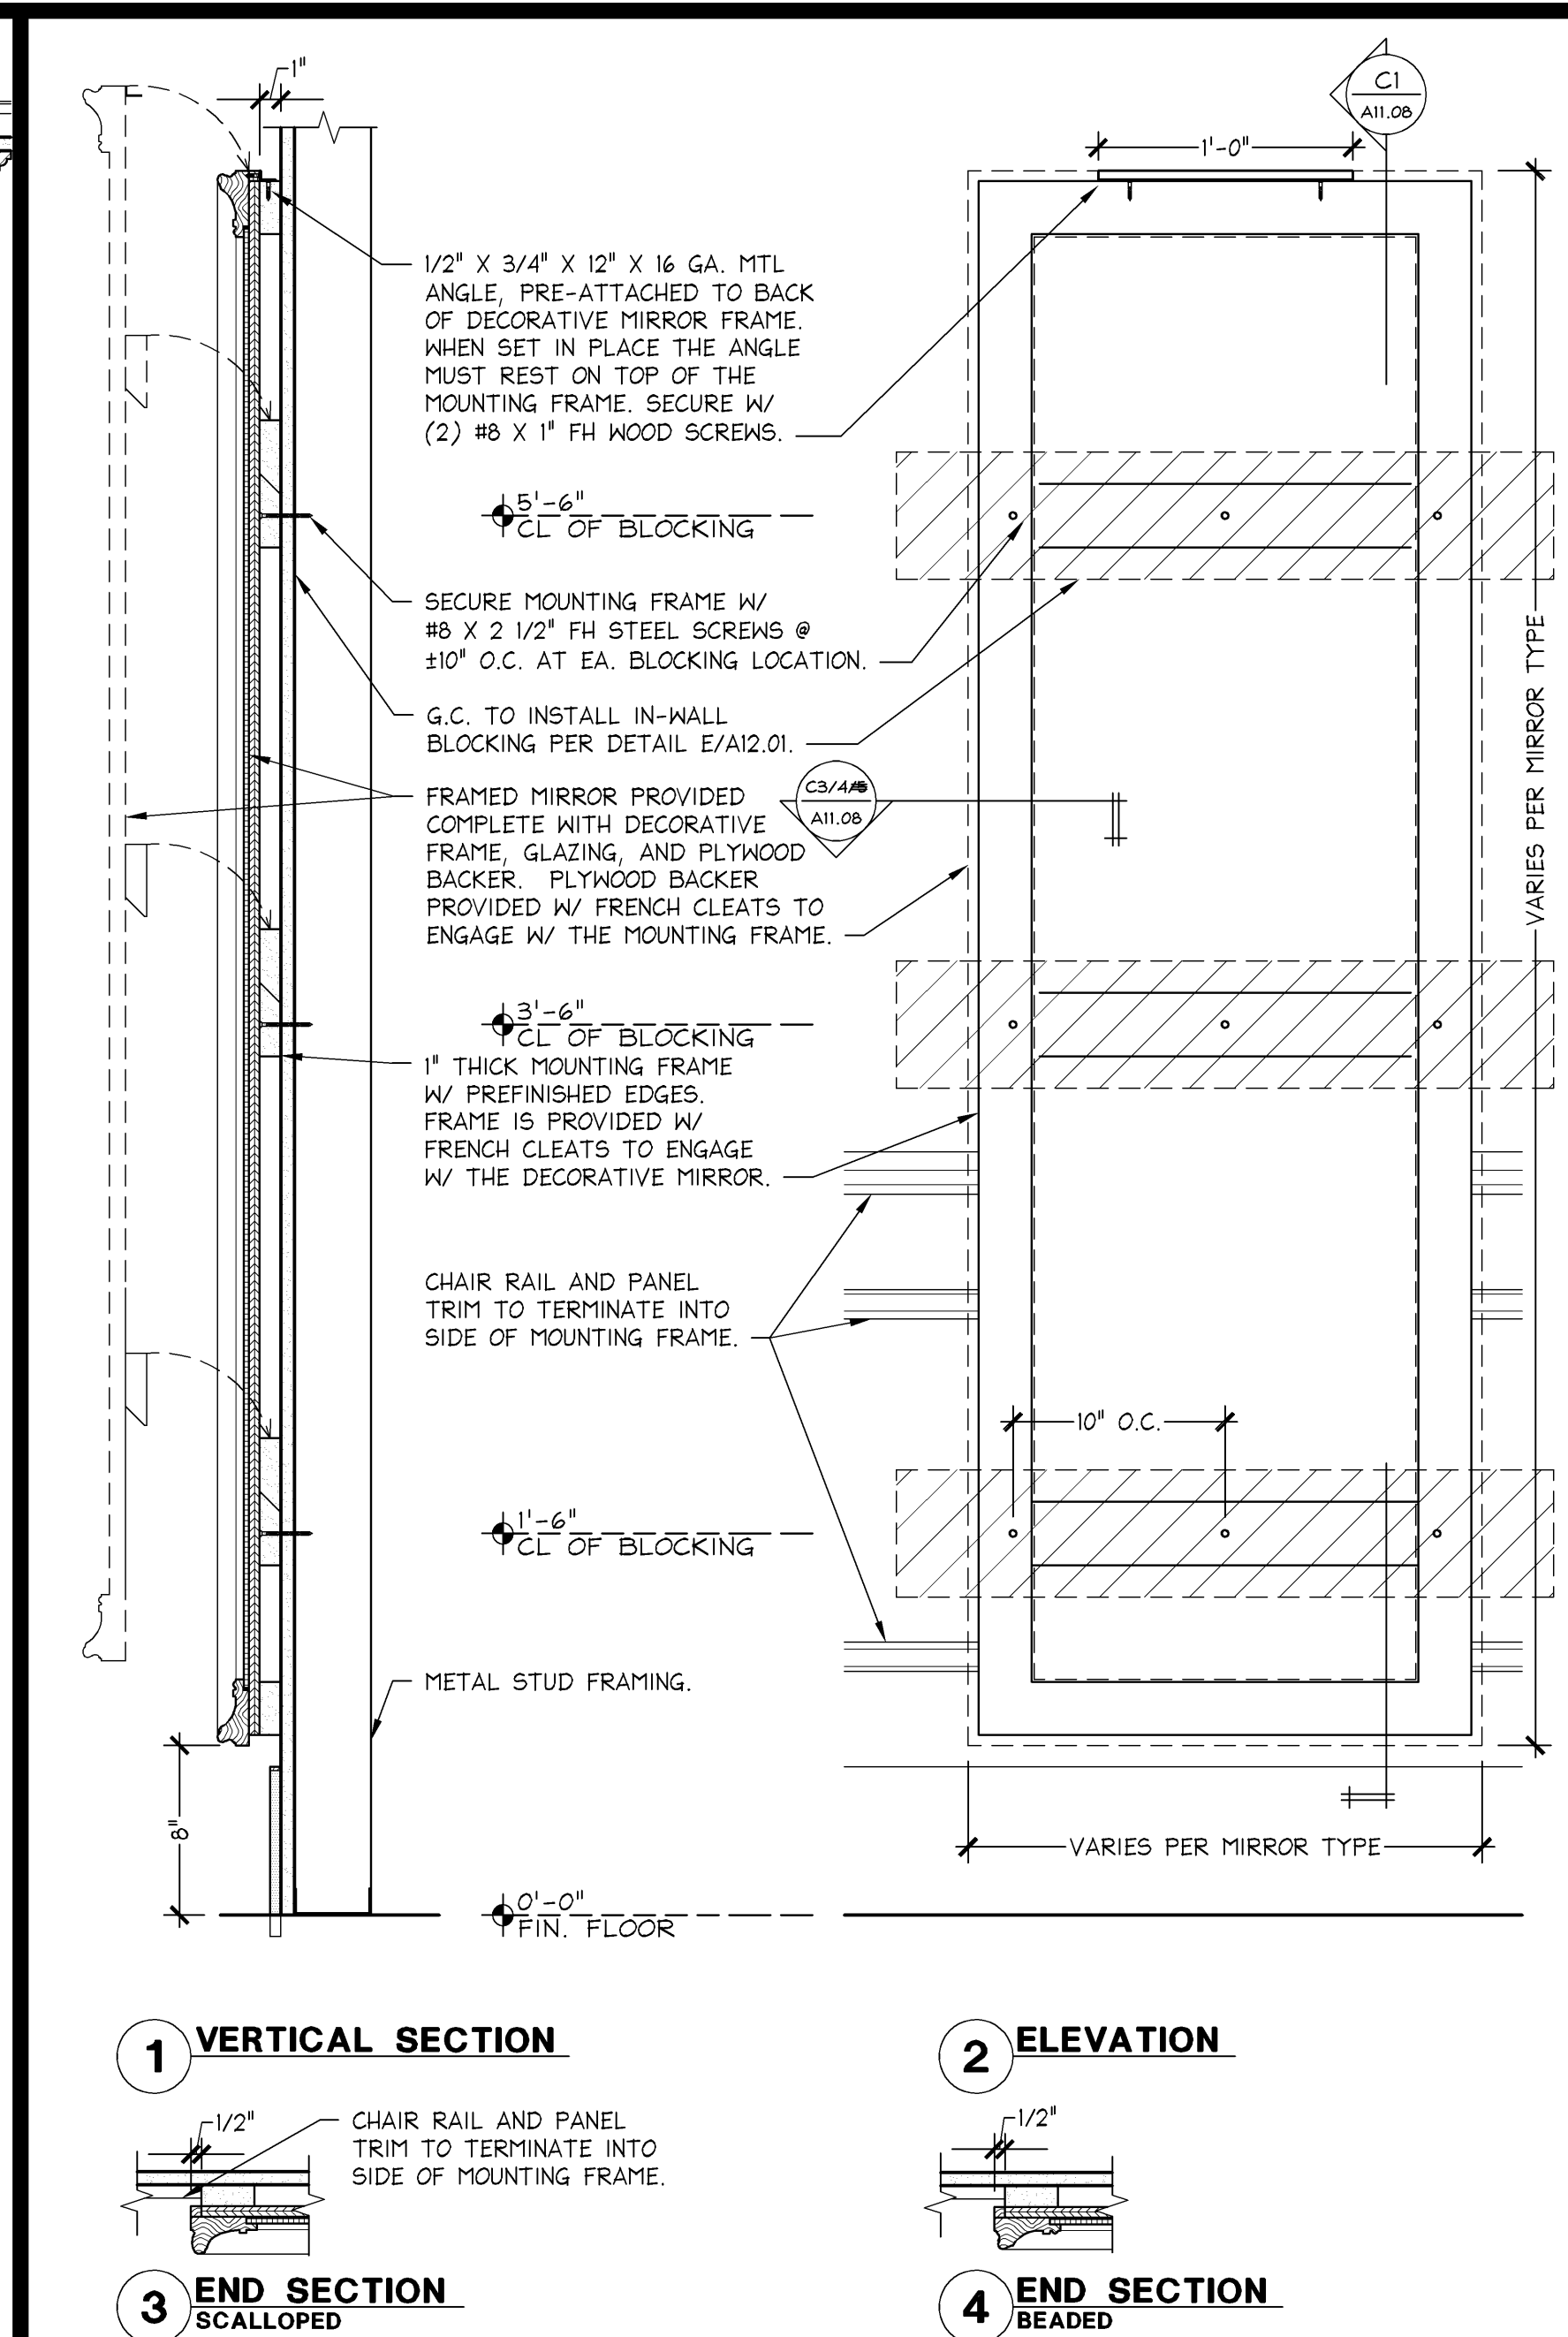


FITTING ROOM MIRROR INSTALLATION

1 1/2" = 1'-0"
05D-A1108-C00-DETL
C
02.14.14

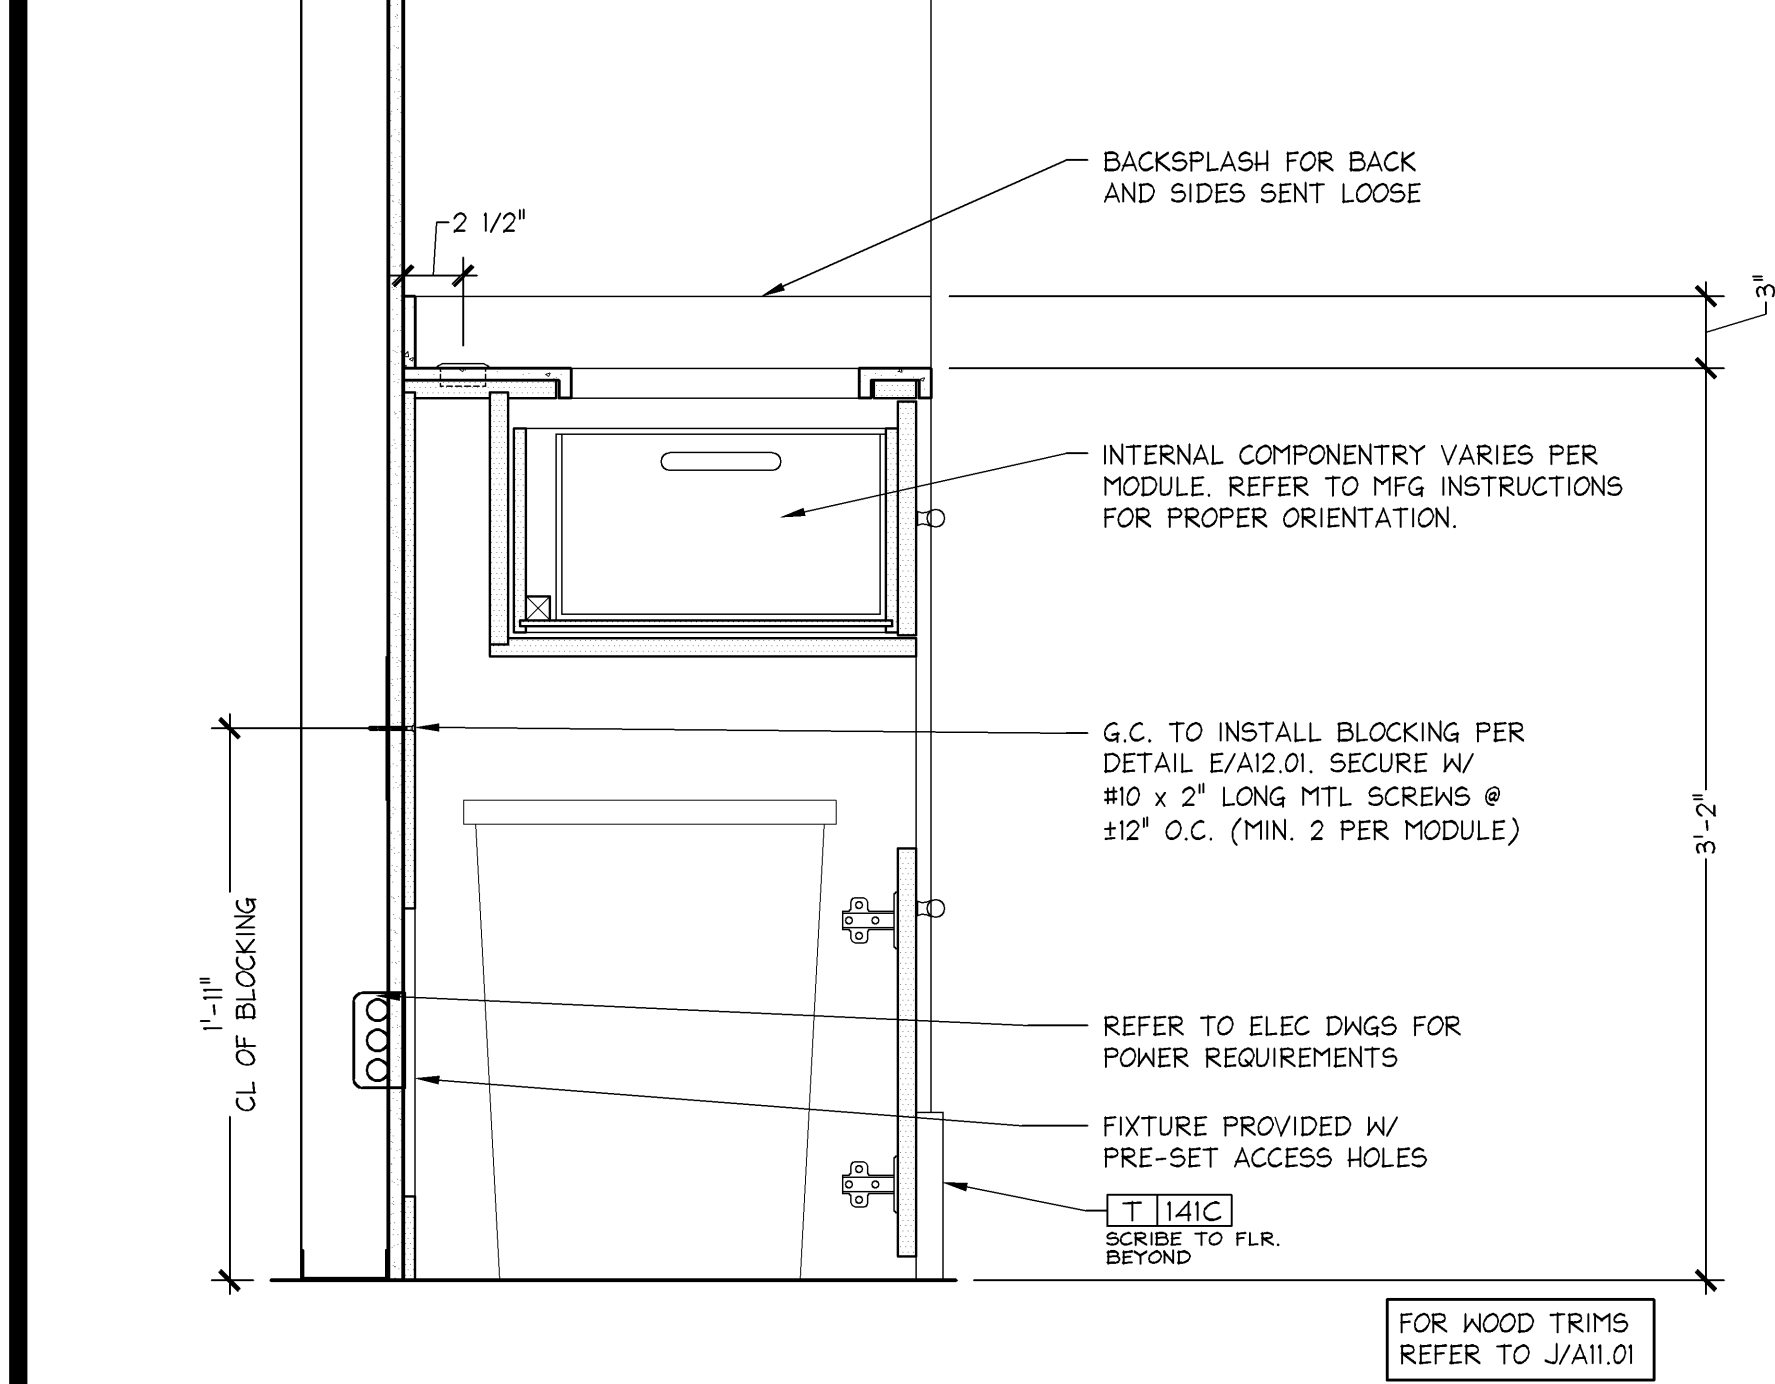


BACKWRAP SECTION

1 1/2" = 1'-0"
05D-A1108-P00-DETL
P
02.22.14

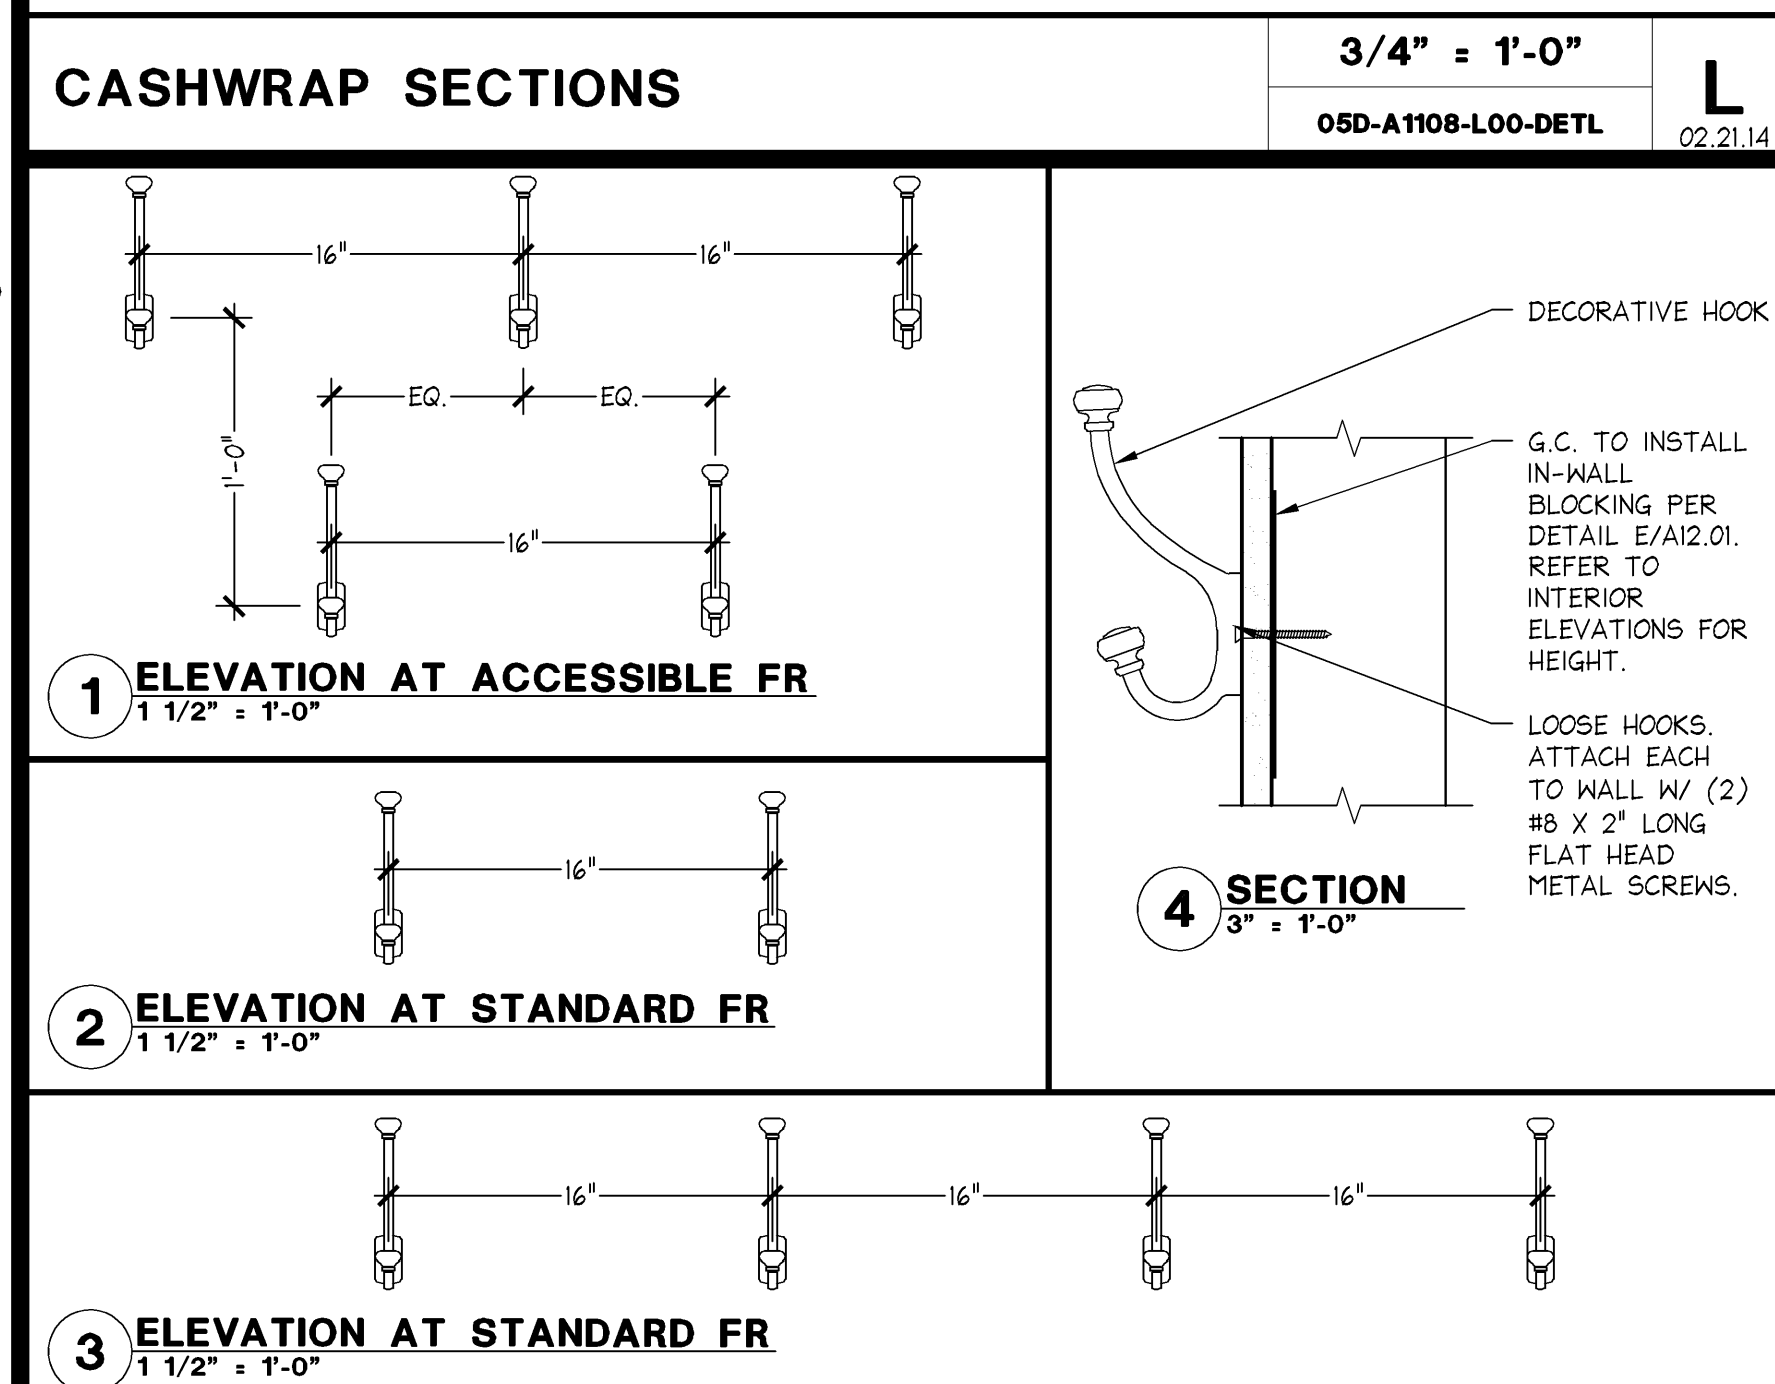


FITTING ROOM HOOK DETAIL

3" = 1'-0"
05D-A1108-K01-DETL
K
02.22.14

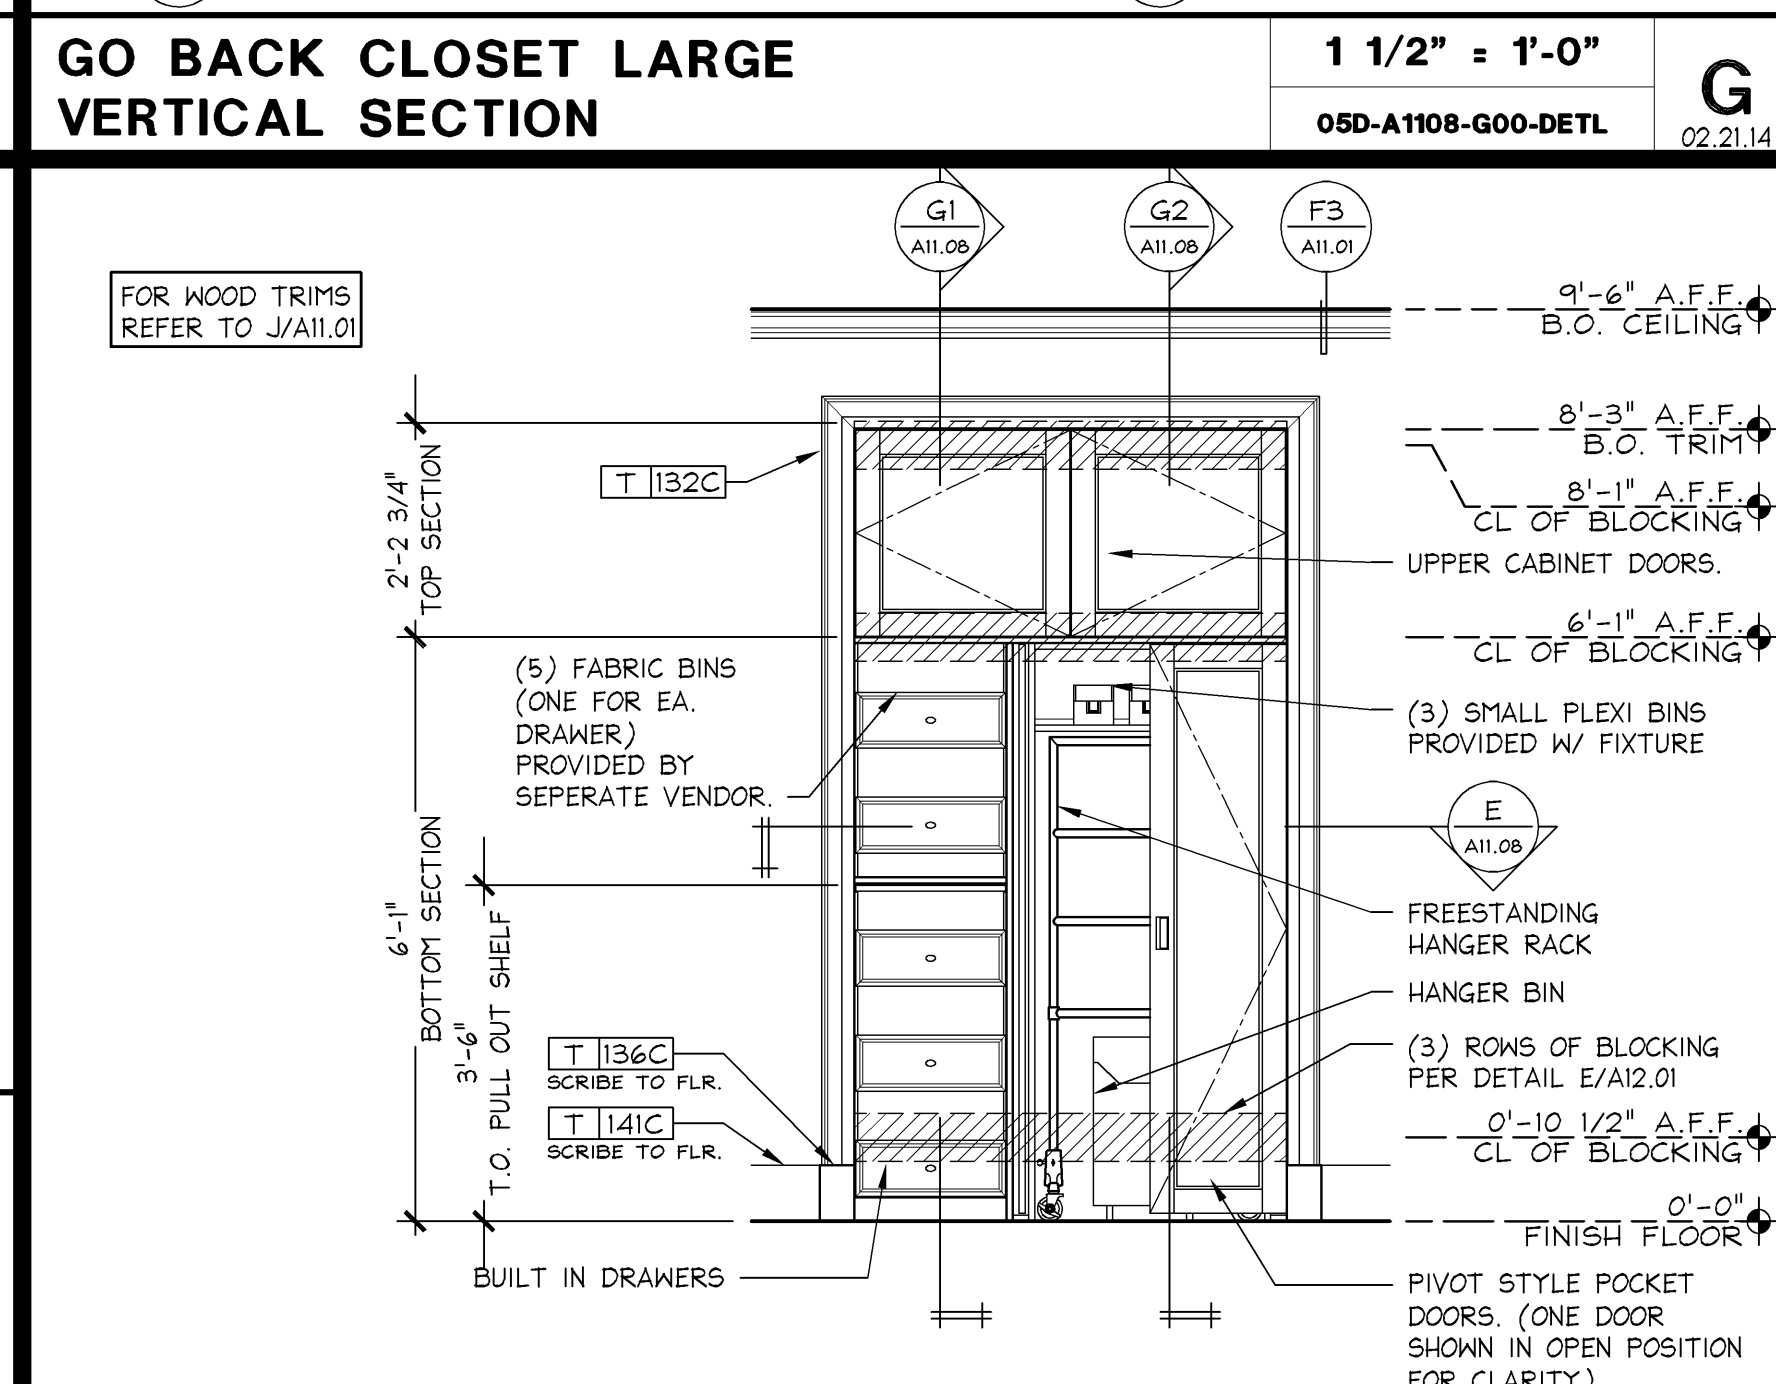


GO BACK CLOSET LARGE ELEVATION DETAIL

1/2" = 1'-0"
05D-A1108-F00-DETL
F
02.21.14

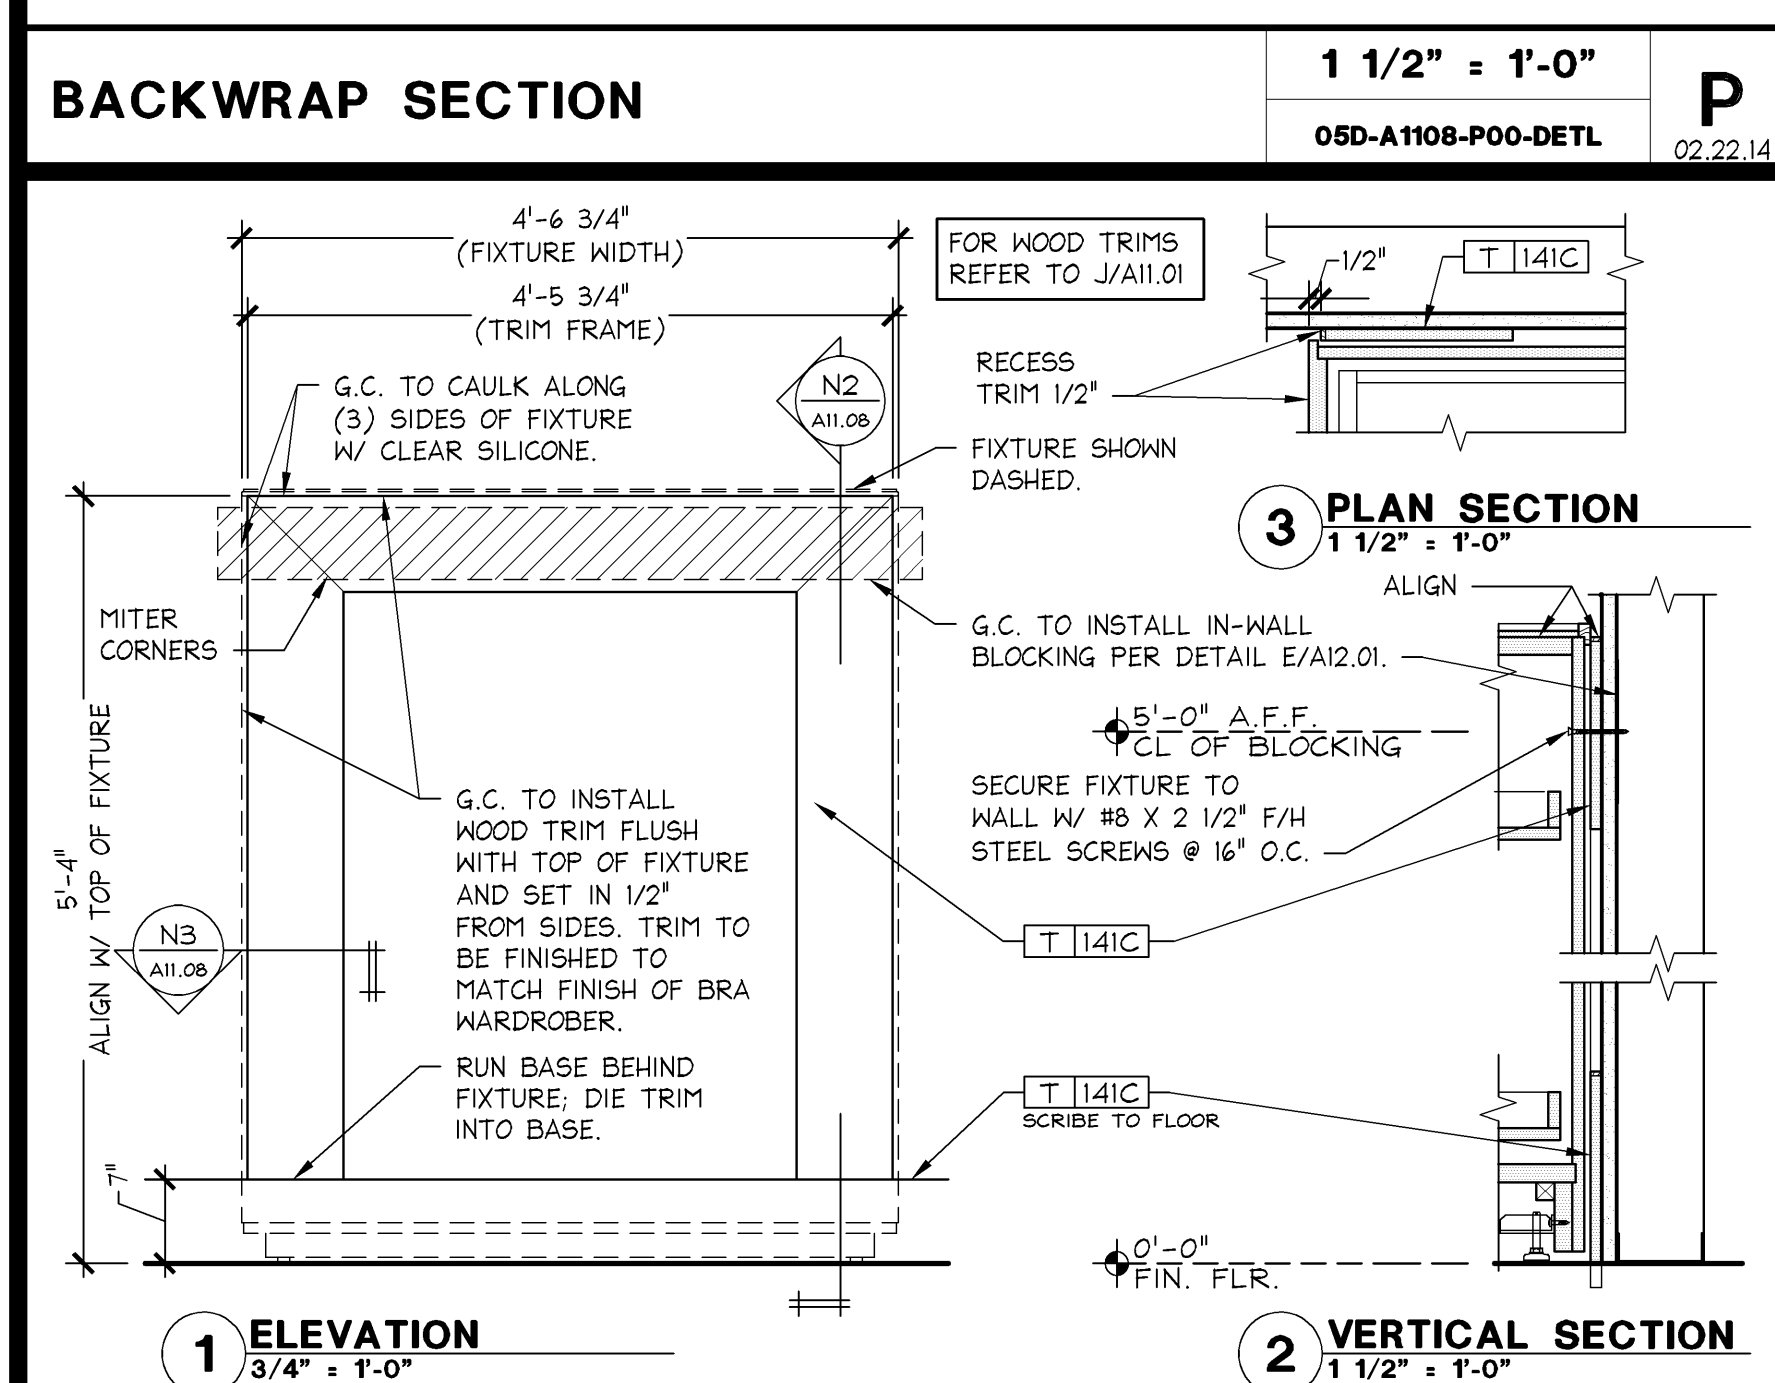


BRA WARDROBER ATTACHMENT DETAIL

1 1/2" = 1'-0"
05D-A1108-N00-DETL
N
02.22.14

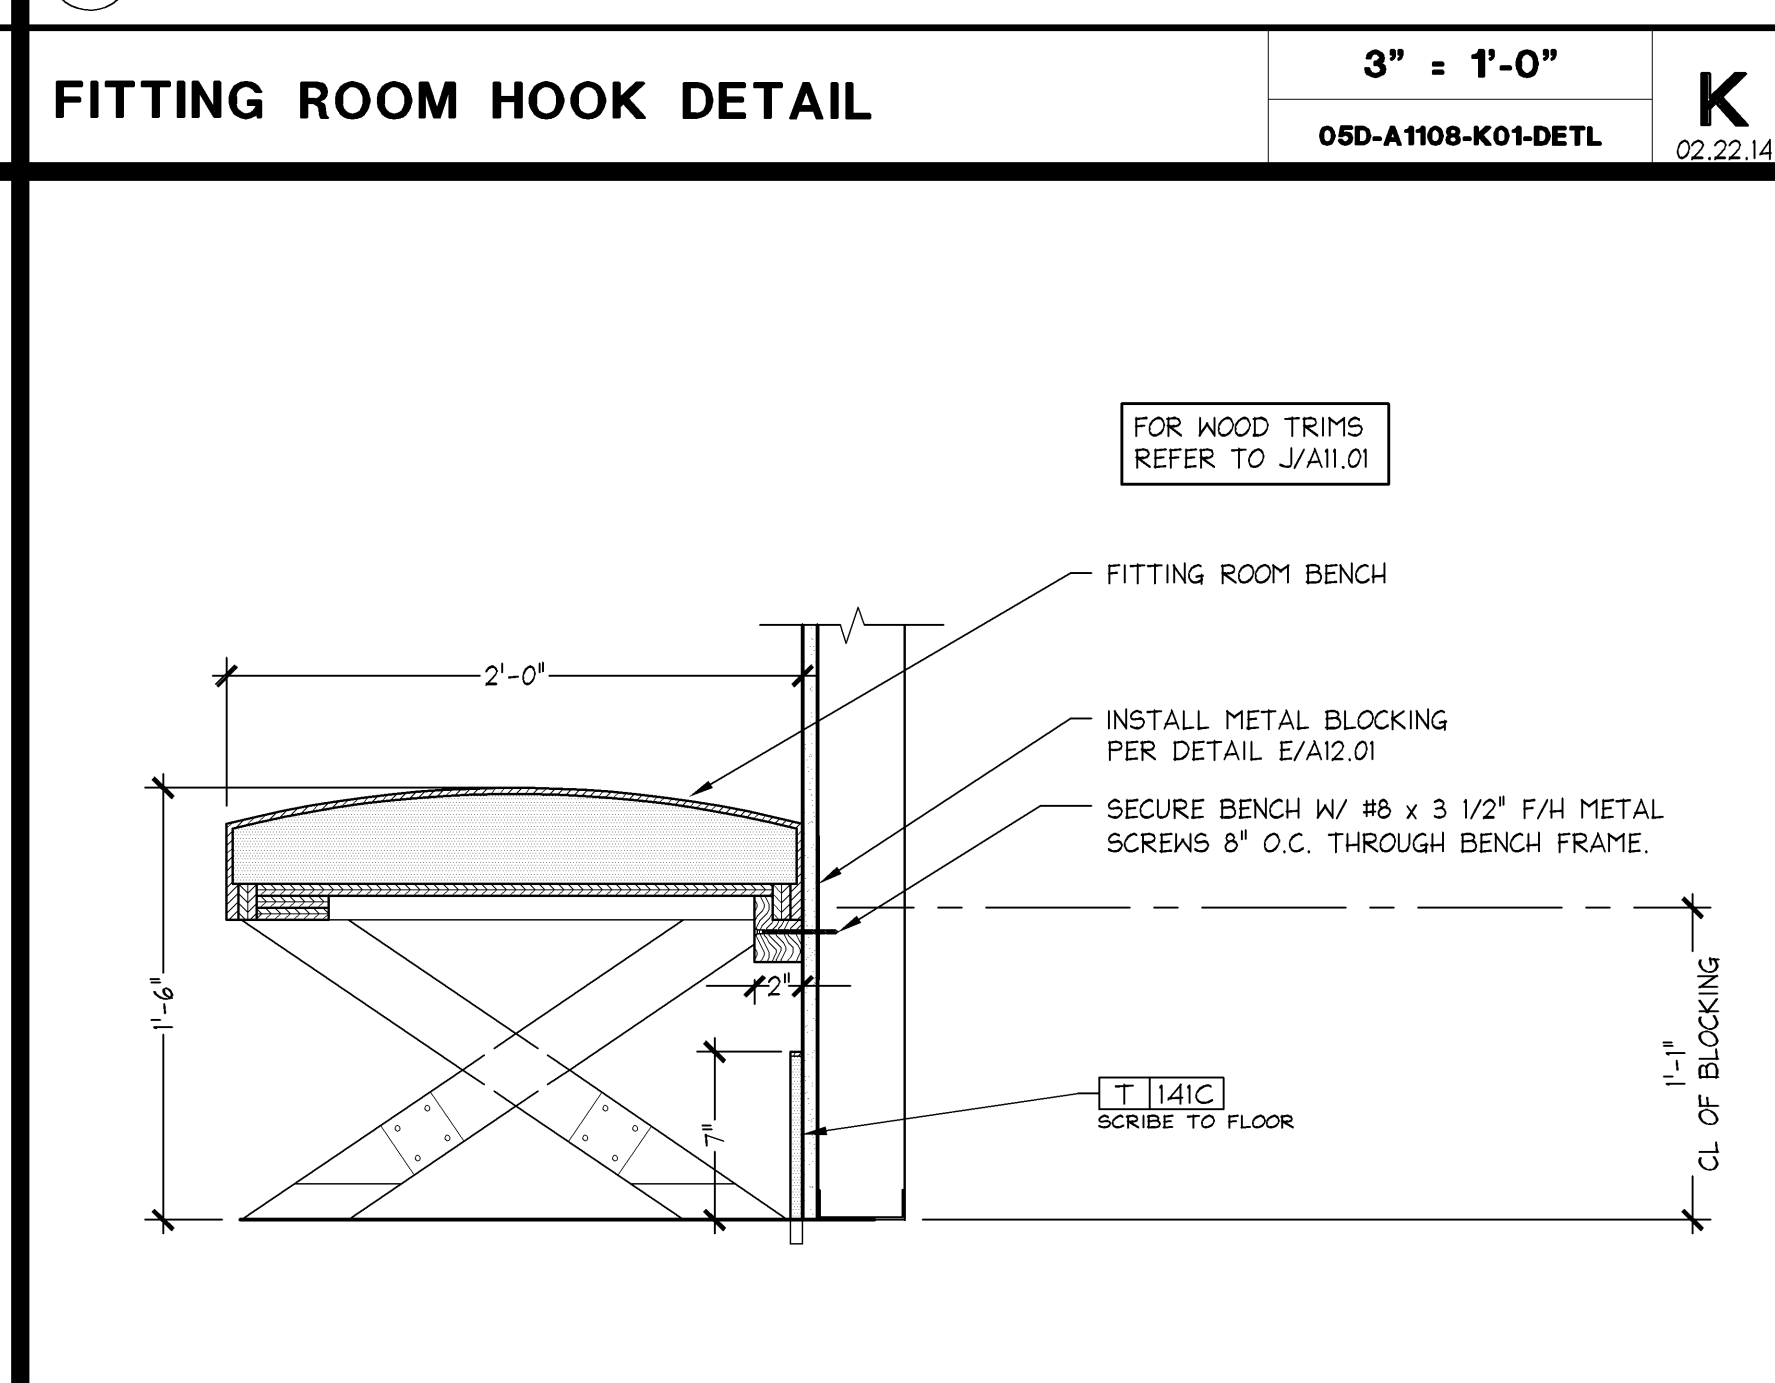


ACCESSIBLE FITTING ROOM BENCH INSTALLATION DETAIL

1 1/2" = 1'-0"
05D-A1108-J00-DETL
J
05.06.14

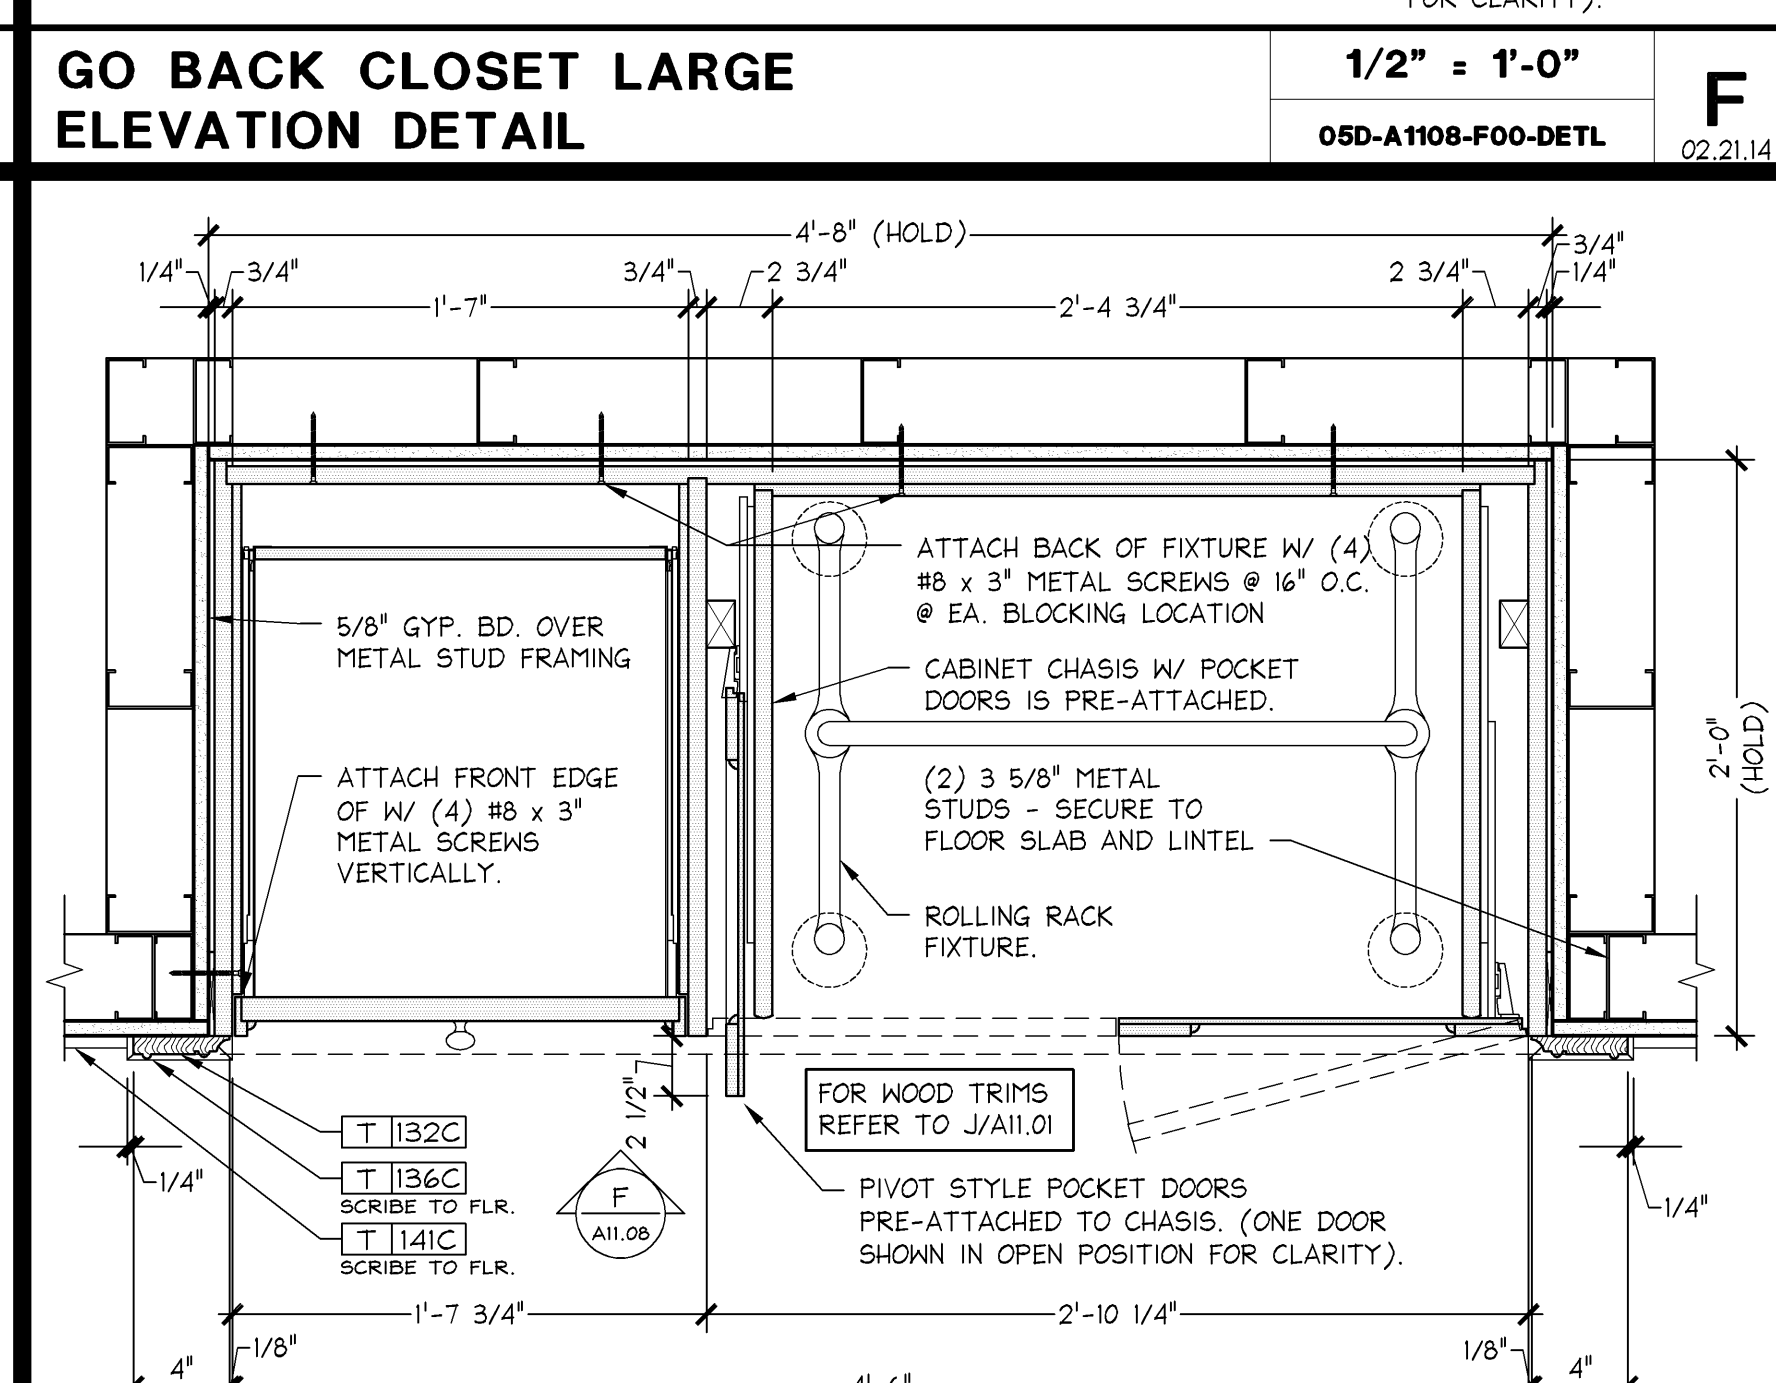

GO BACK CLOSET LARGE PLAN SECTION

1 1/2" = 1'-0"
05D-A1108-E00-DETL
E
02.21.14

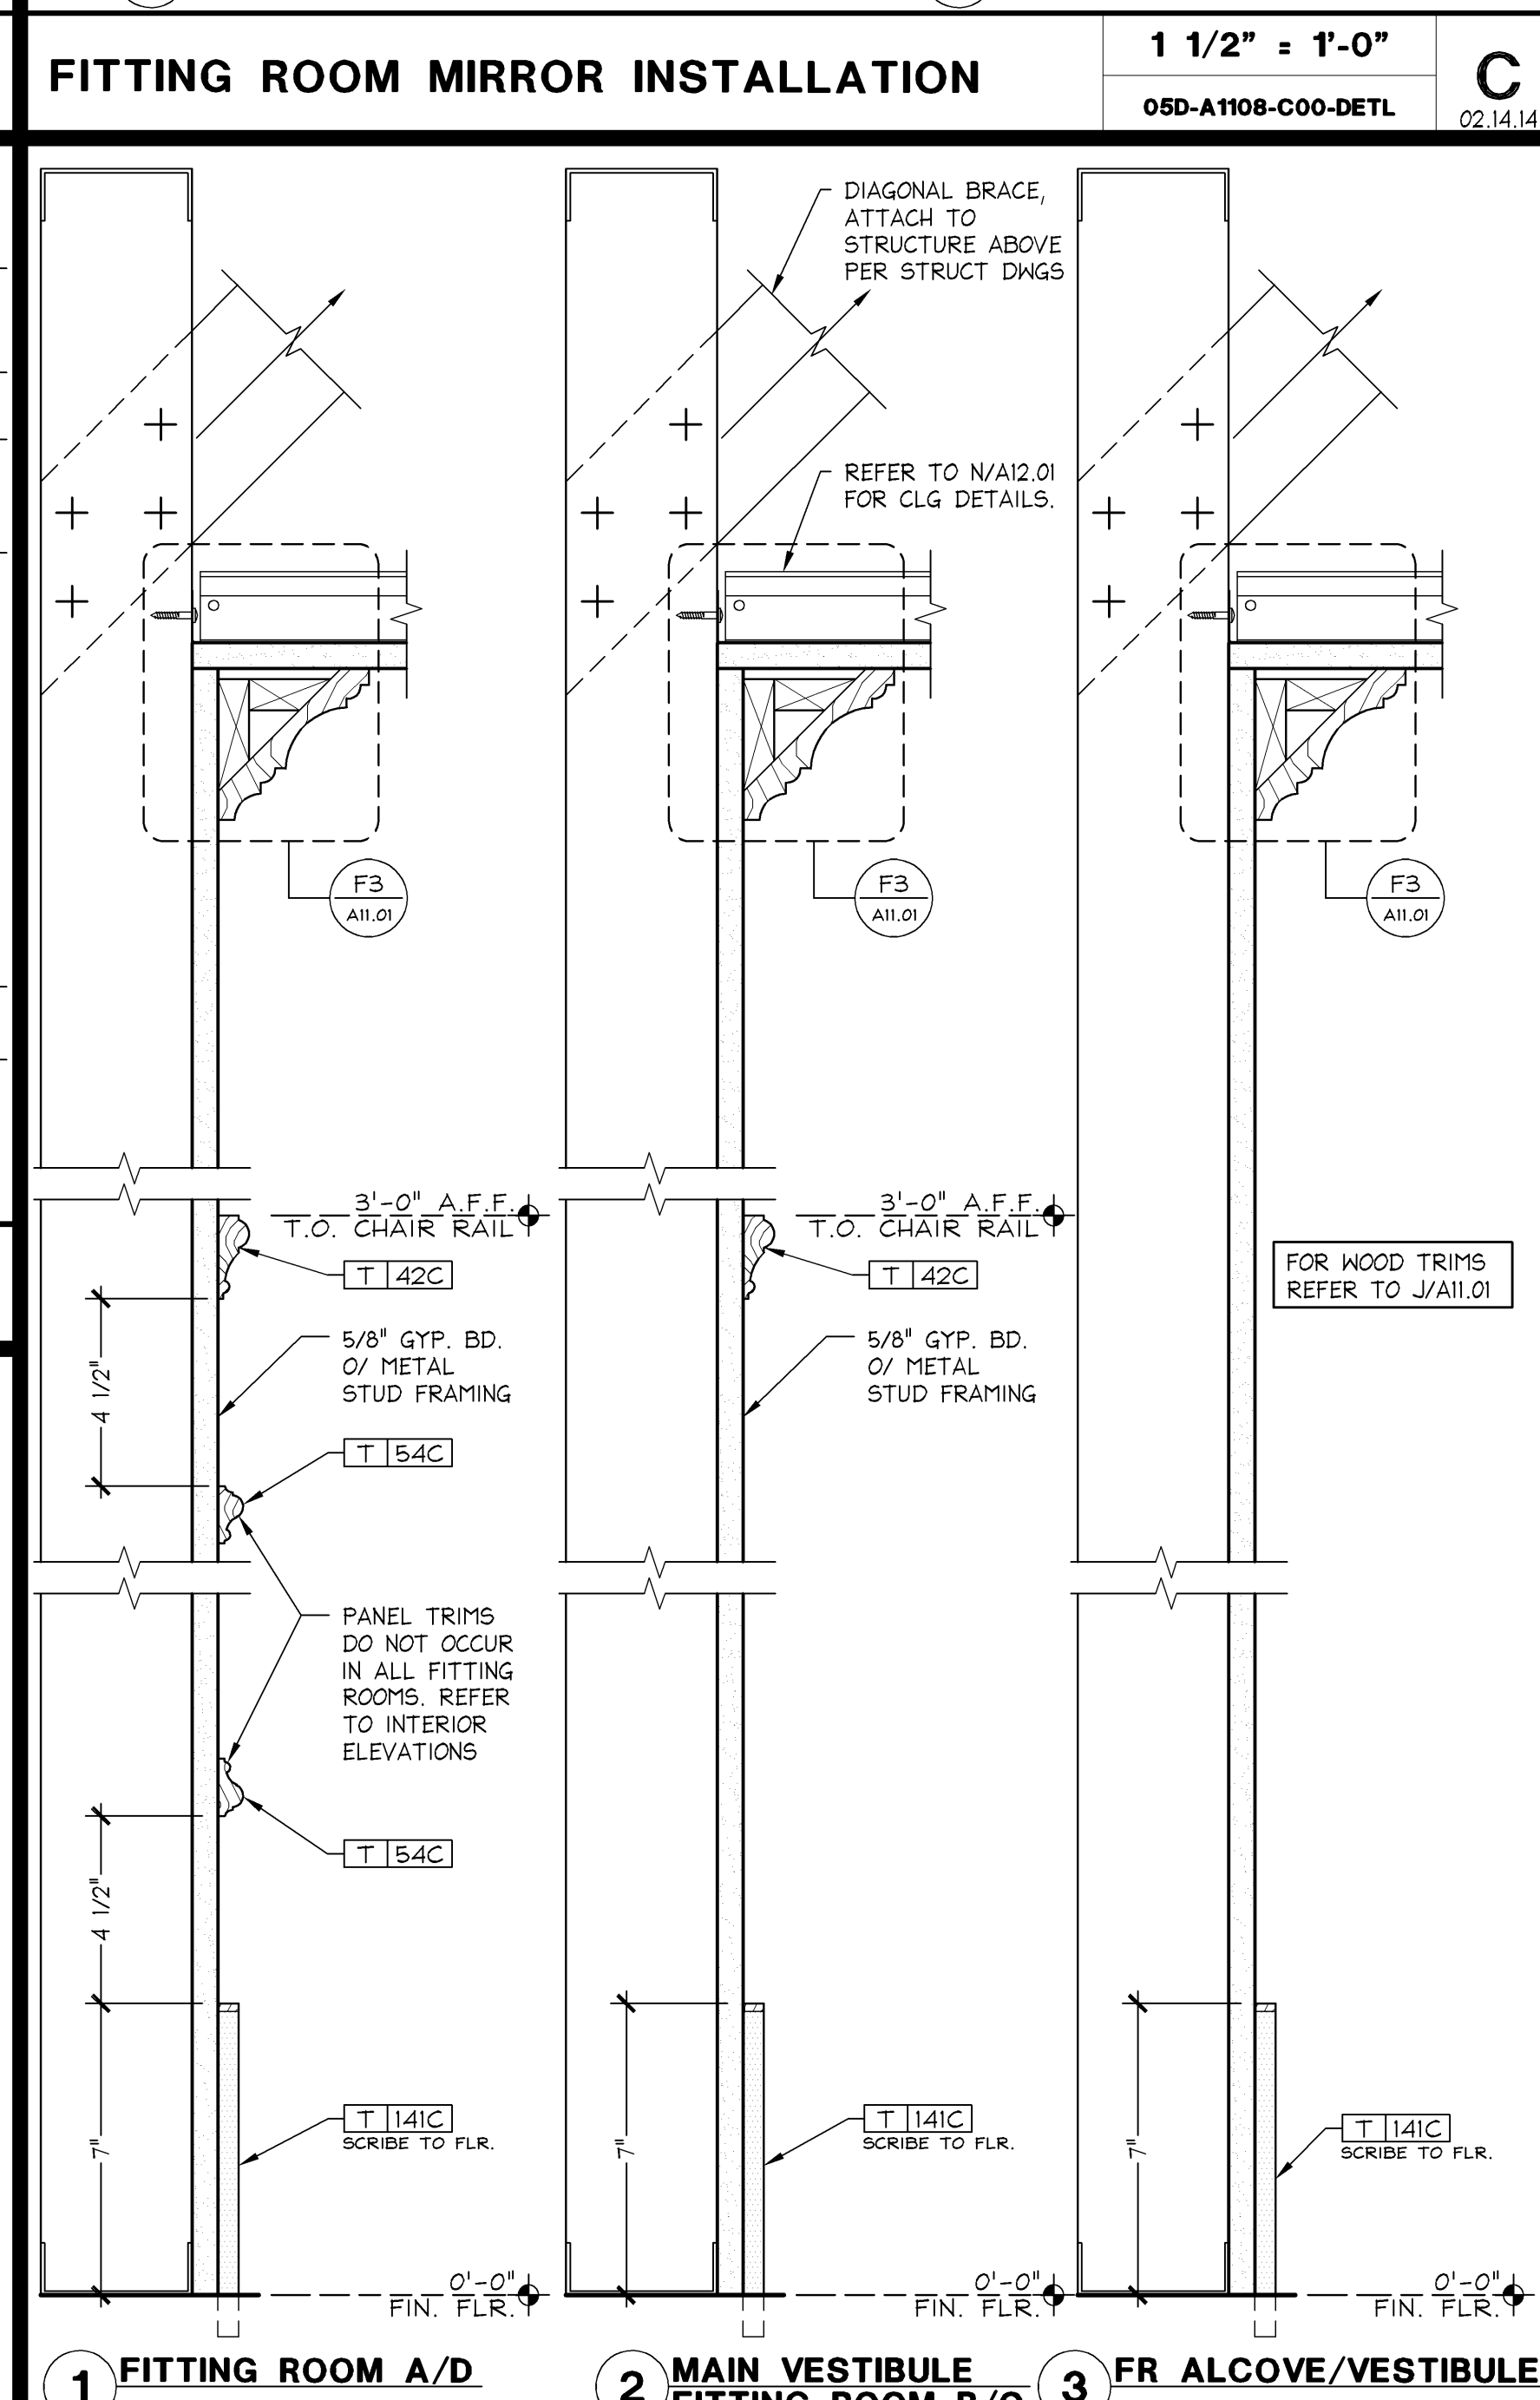

FITTING ROOM / VESTIBULE / ALCOVE WALL SECTIONS

3" = 1'-0"
05D-A1108-A00-DETL
A
02.22.14