


TOILET ROOM ELEVATIONS

1/2" = 1'-0"
05D-A1302-N00-DET1
N
04.04.14

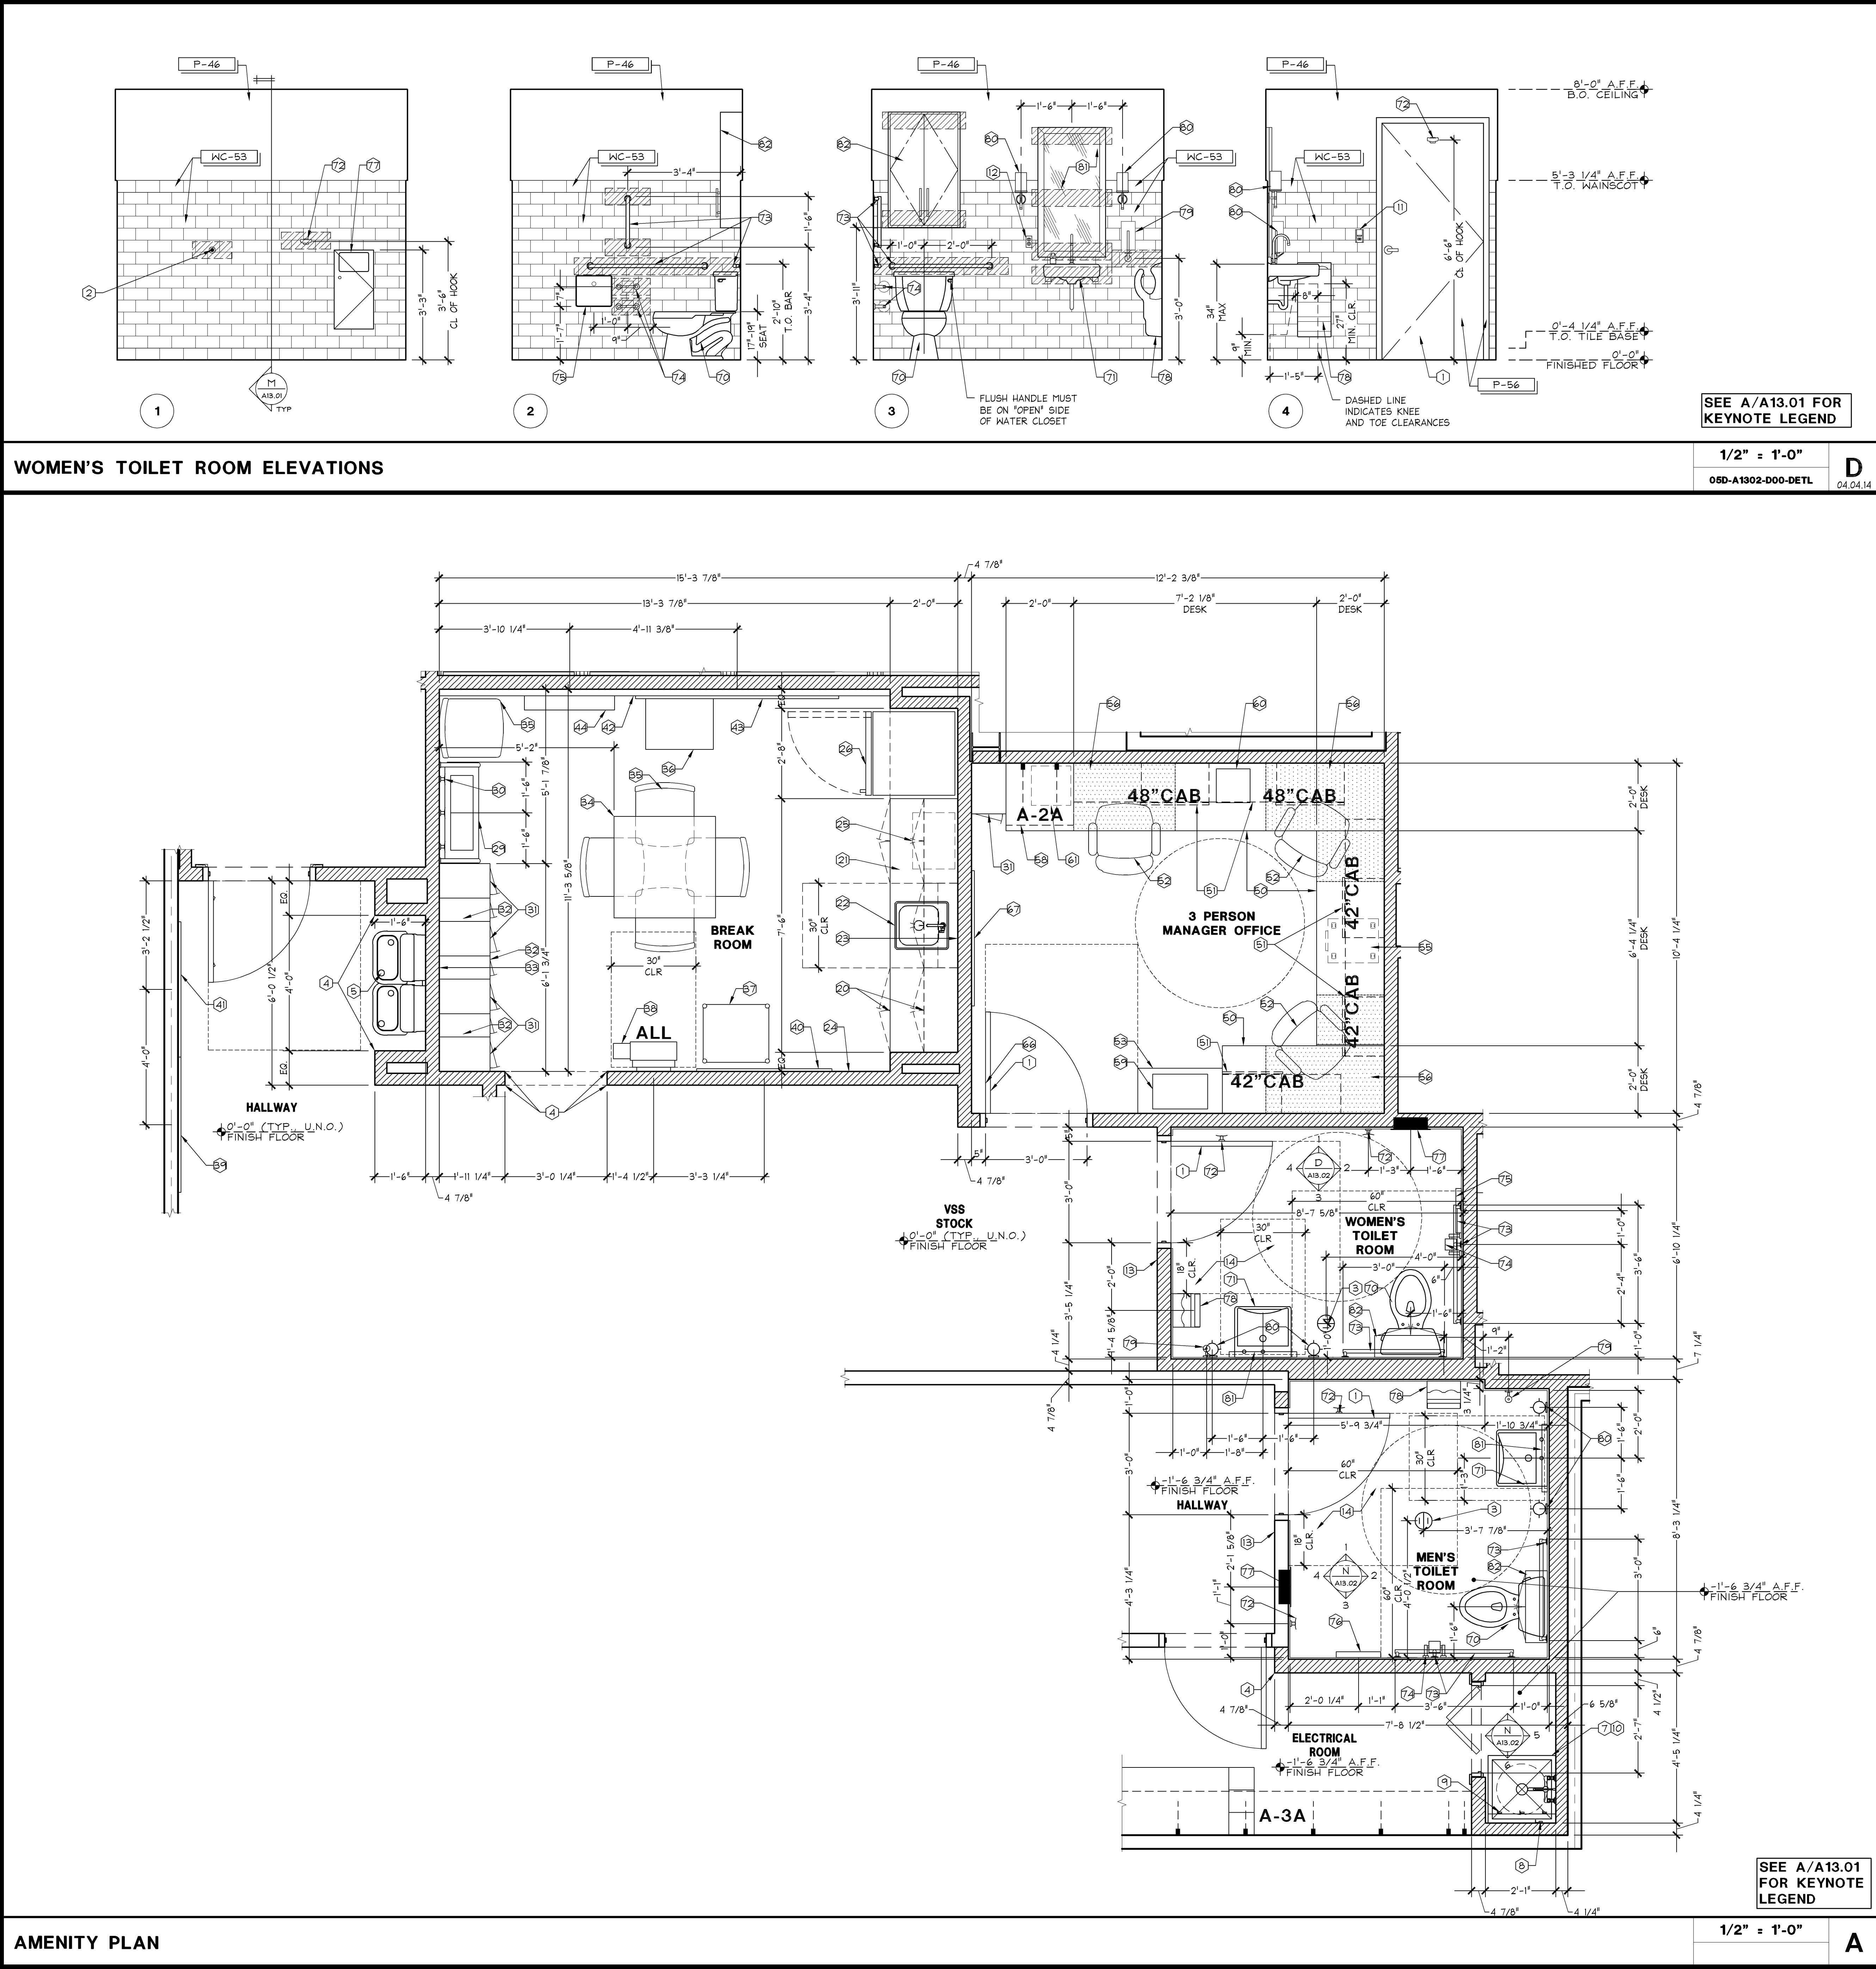

AMENITY PLAN

1/2" = 1'-0"
A
04.04.14

SHREMSHOCK

Shremshock Architects, Inc.

6138 S. Sandburg Ind. Westerville, OH 43081

t: 614 545 4550 | f: 614 545 4555 | shremshock.com

Gerald S. Shremshock, Architect

Timothy J. Shremshock, Architect

Limited brands

LIMITED STORE PLANNING, INC.

d/b/a STORE DESIGN & CONSTRUCTION

Three Limited Parkway • Columbus, Ohio 43230

Telephone: 614.415.7000 • Fax: 614.415.7349

PROJECT INFORMATION:

010500295

VICTORIA'S SECRET

PARK PLAZA MALL

6000 W. MARKHAM STREET

SPACE # 2030

LITTLE ROCK, AR 72205

SCOPE: REMODEL

DESIGN TYPE: NMA

LSDAC PROJECT #:

00059784

A/E PROJECT #:

140153

REVISIONS:

REQUIRED BY:

DATE:

ELITE CONSTRUCTION GROUP

LAKE JACKSON, TX

PHONE: 979-285-0712

NOTE: THESE PRINTS HAVE BEEN

REMOVED BY 50 PERCENT SCALE

WILL BE 50 PERCENT OF WHAT IS

NOTED ON PLANS

DATE ISSUED:

05/23/2014

DESIGNED BY:

LC

DRAWN BY:

XXX

CHECKED BY:

JRM

AMENITY

PLANS AND

ELEVATIONS

DRAWING NUMBER:

A13.02