



Limited brands

LIMITED STORE PLANNING, INC.
d/b/a STORE DESIGN & CONSTRUCTION
Three Limited Parkway Columbus, Ohio 43230
Telephone: 614.415.7000 Fax: 614.415.7349

[illegible]

010500295

PROJECT INFORMATION: **VICTORIA'S SECRET**
PARK PLAZA MALL
 6000 W. MARKHAM STREET
 SPACE# 2050
 LITTLE ROCK, AR 72205


REVISIONS:

REQUIRED BY:

DATE ISSUED: 05/23/20
DESIGNED BY: E
DRAWN BY: E
CHECKED BY: J

PLUMBING ISOMETRICS


DRAWING NUMBER:
P02.03

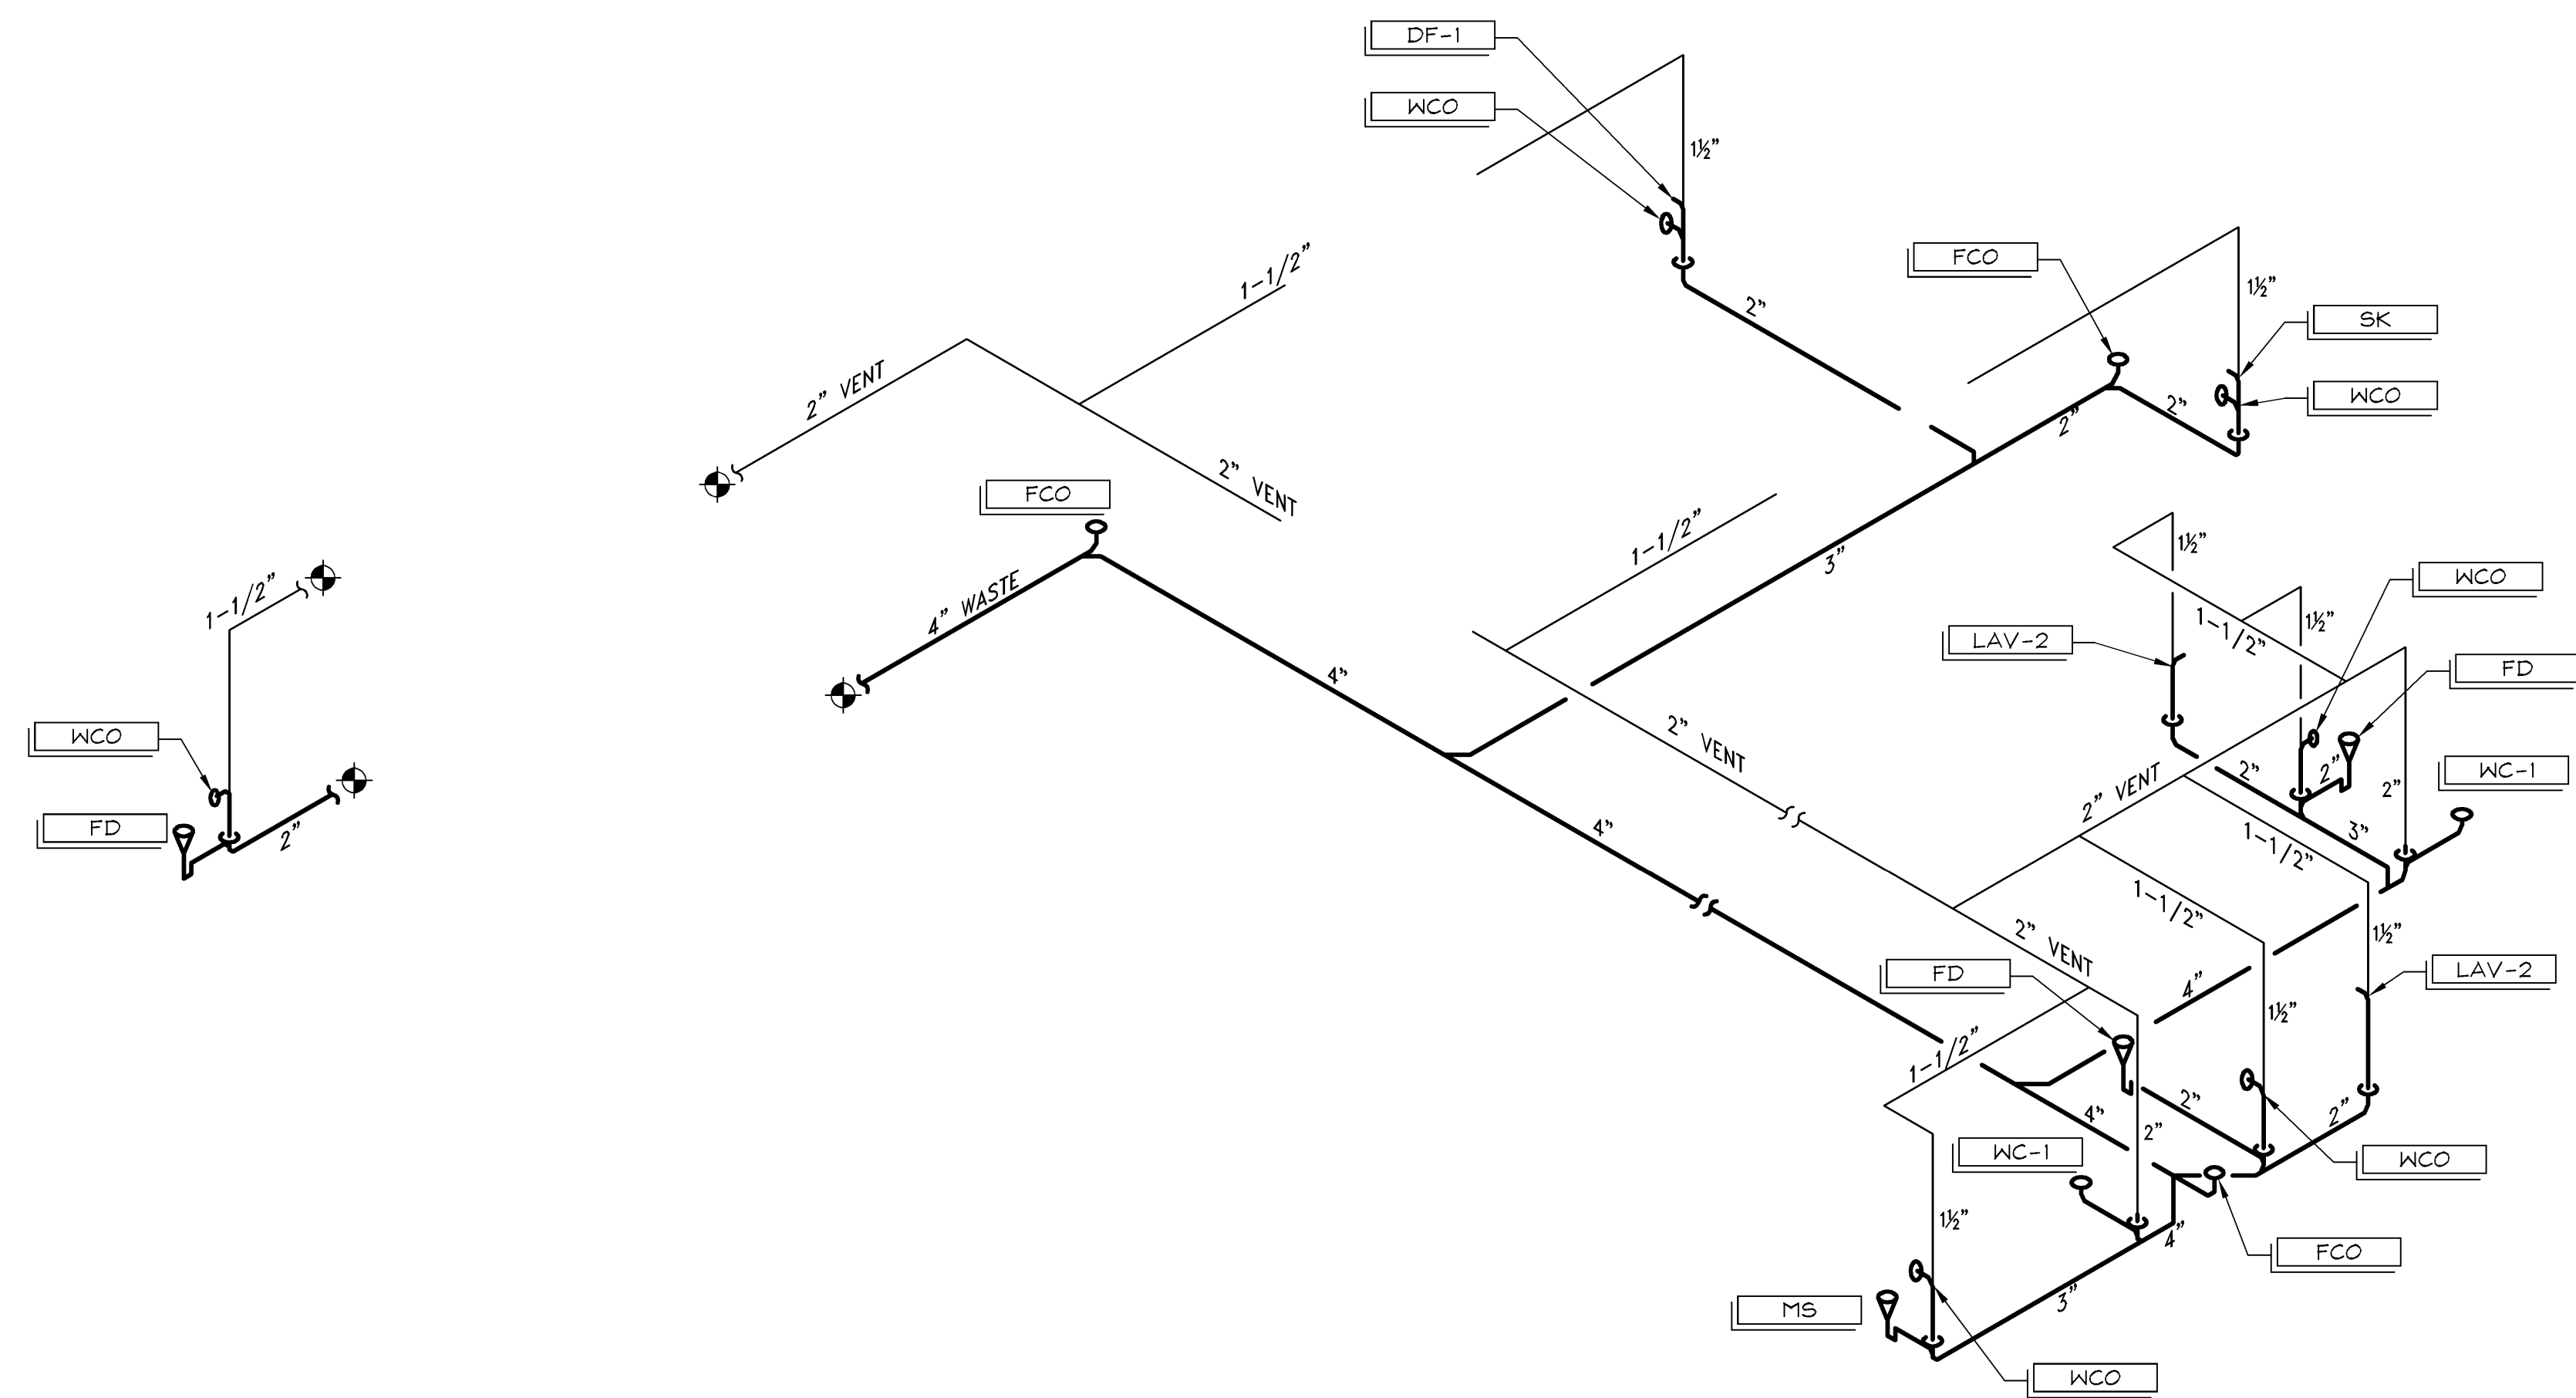

WASTE & VENT PIPING DIAGRAM

NTS

C
09/25/12

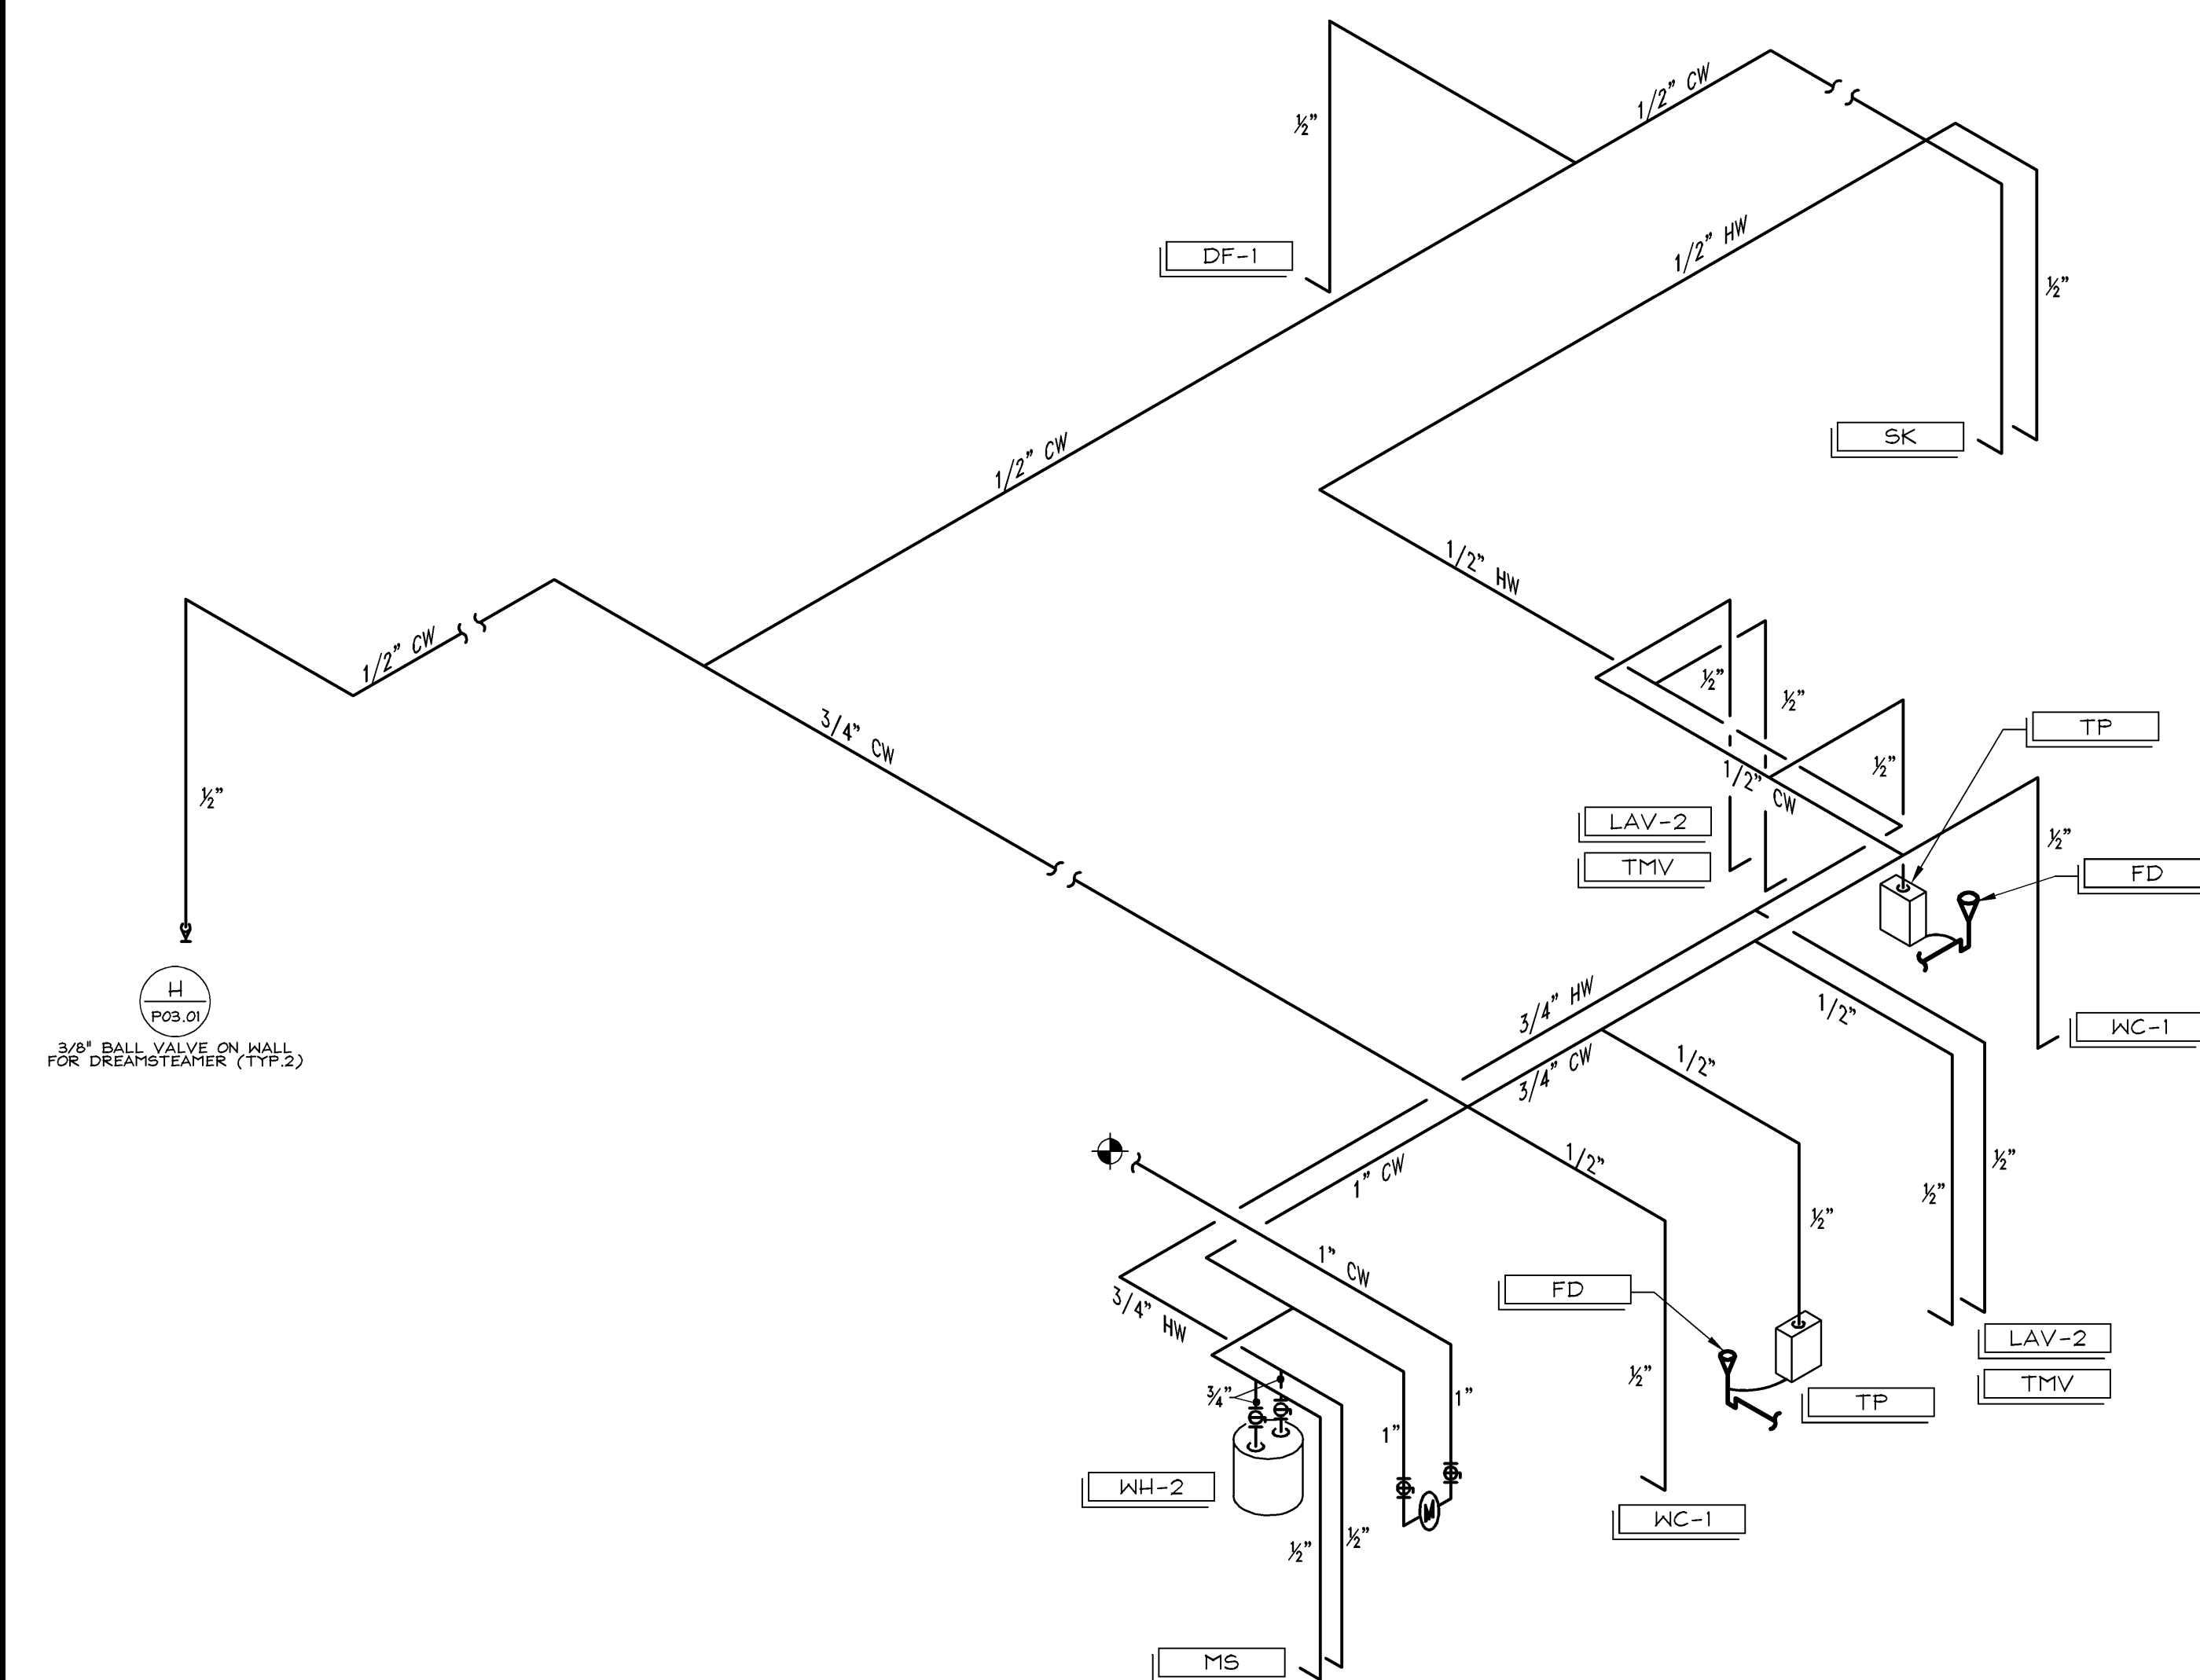

NOTE:
PROVIDE AN APPROVED BACKFLOW PREVENTER FOR MAIN DOMESTIC
WATER LINE, IN ACCORDANCE WITH LOCAL CODE AND LANDLORD
REQUIREMENTS.

DOMESTIC WATER PIPING DIAGRAM

NTS

A
09/25/12