


**2 FRAME DETAIL - TOP**

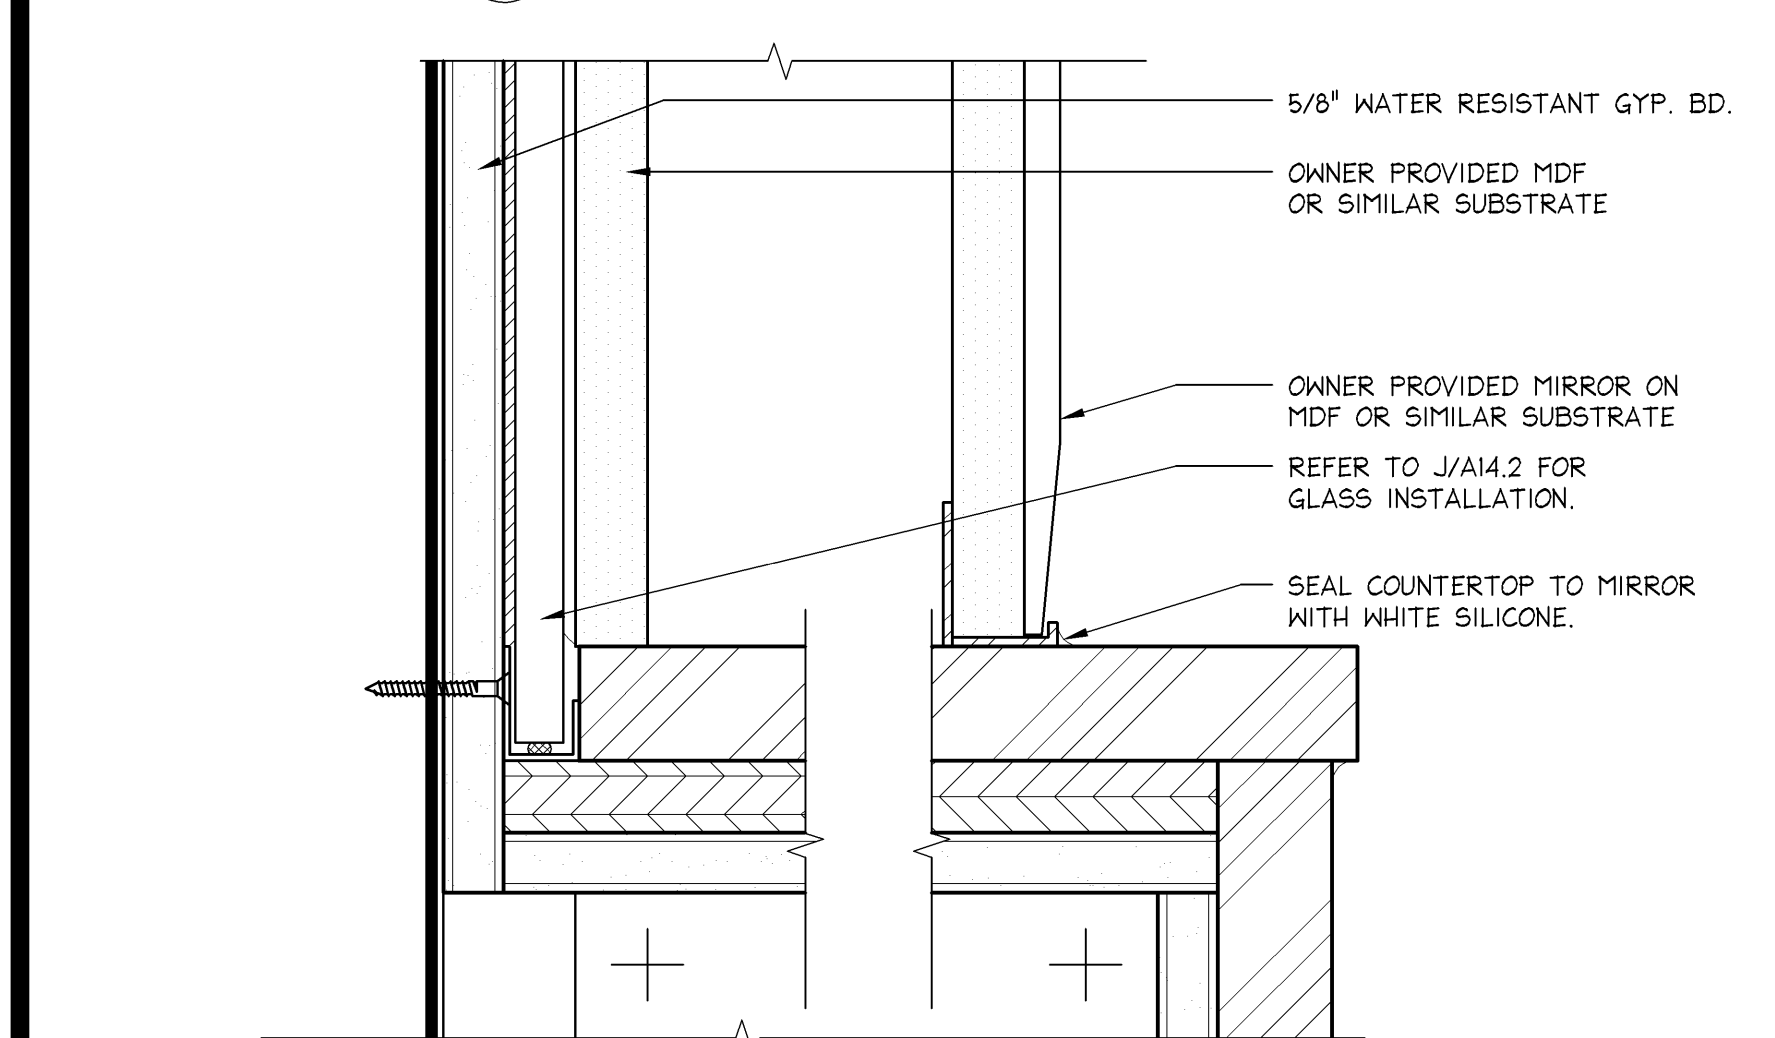


**1 FRAME DETAIL - BOTTOM**

**REFER TO DETAIL P/A12.1 FOR BACKING PLATE DETAILS**


**CLEAT @ DEMO SINK MIRROR**

**6" ± 1'-0"**  
42D-A104-R00-DETL R 02.21.11

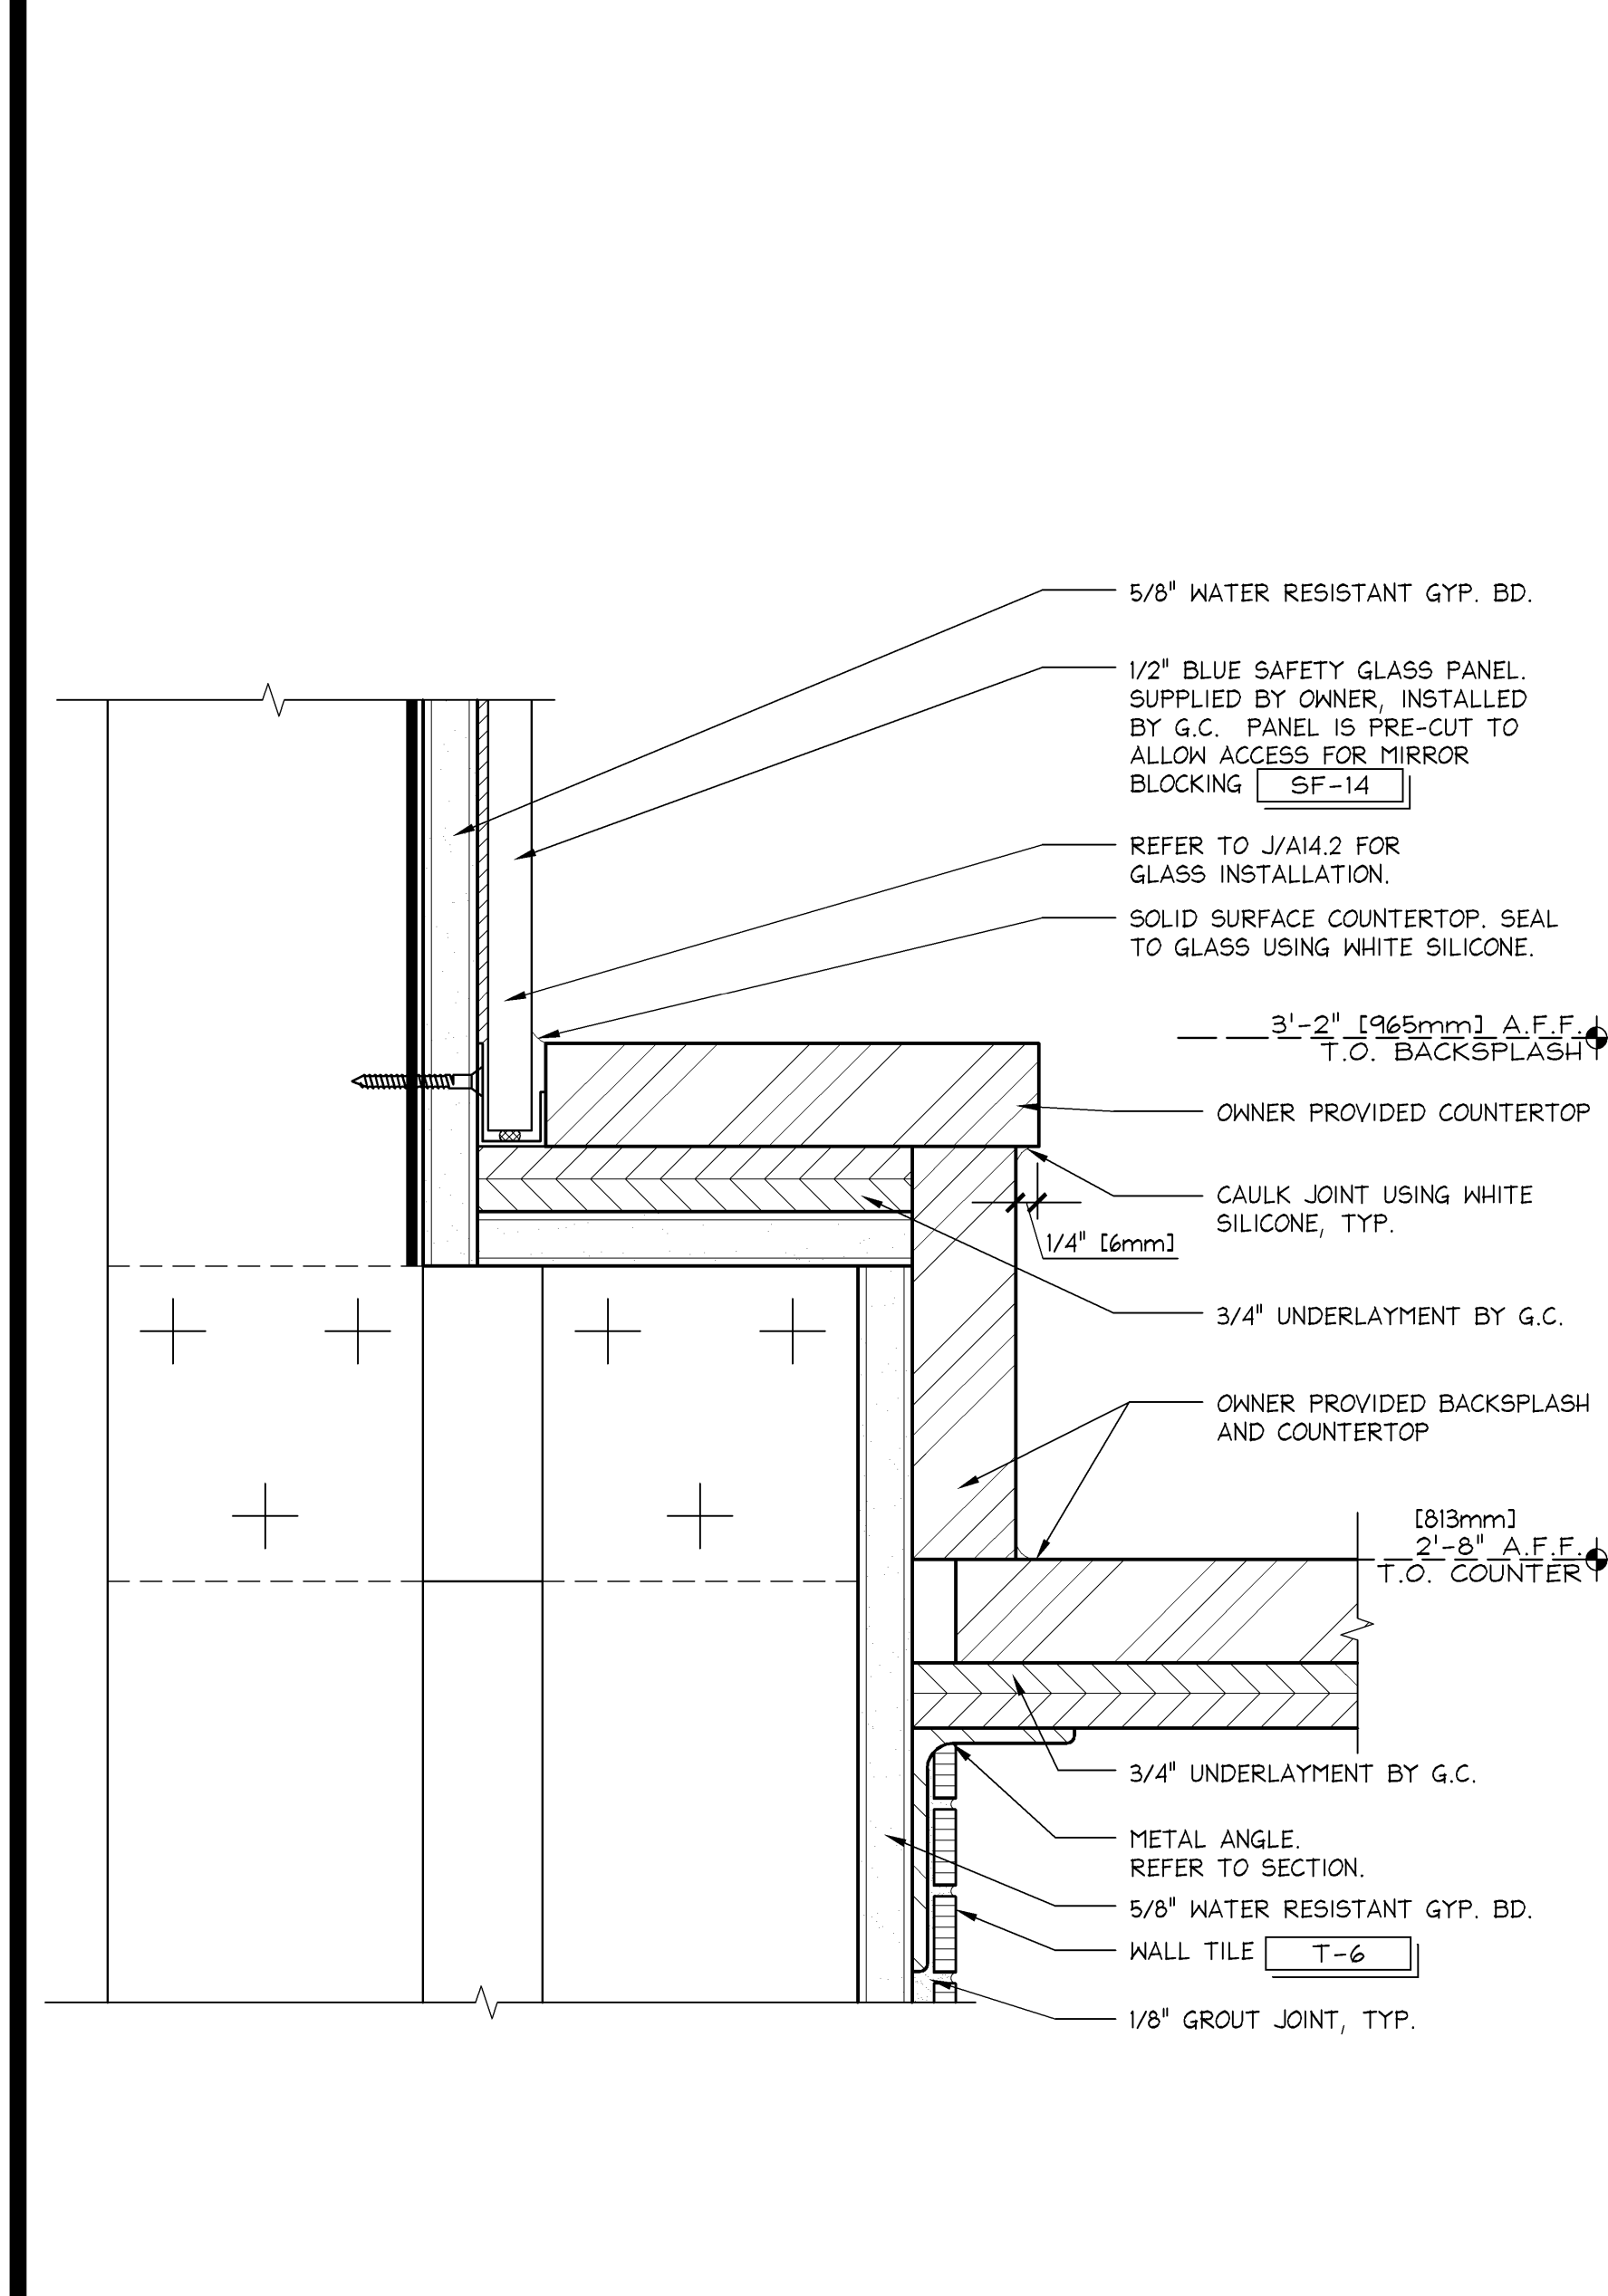


**DETAIL @ DEMO SINK BACKSPLASH**

**6" ± 1'-0"**  
42D-A104-R00-DETL N 02.21.11

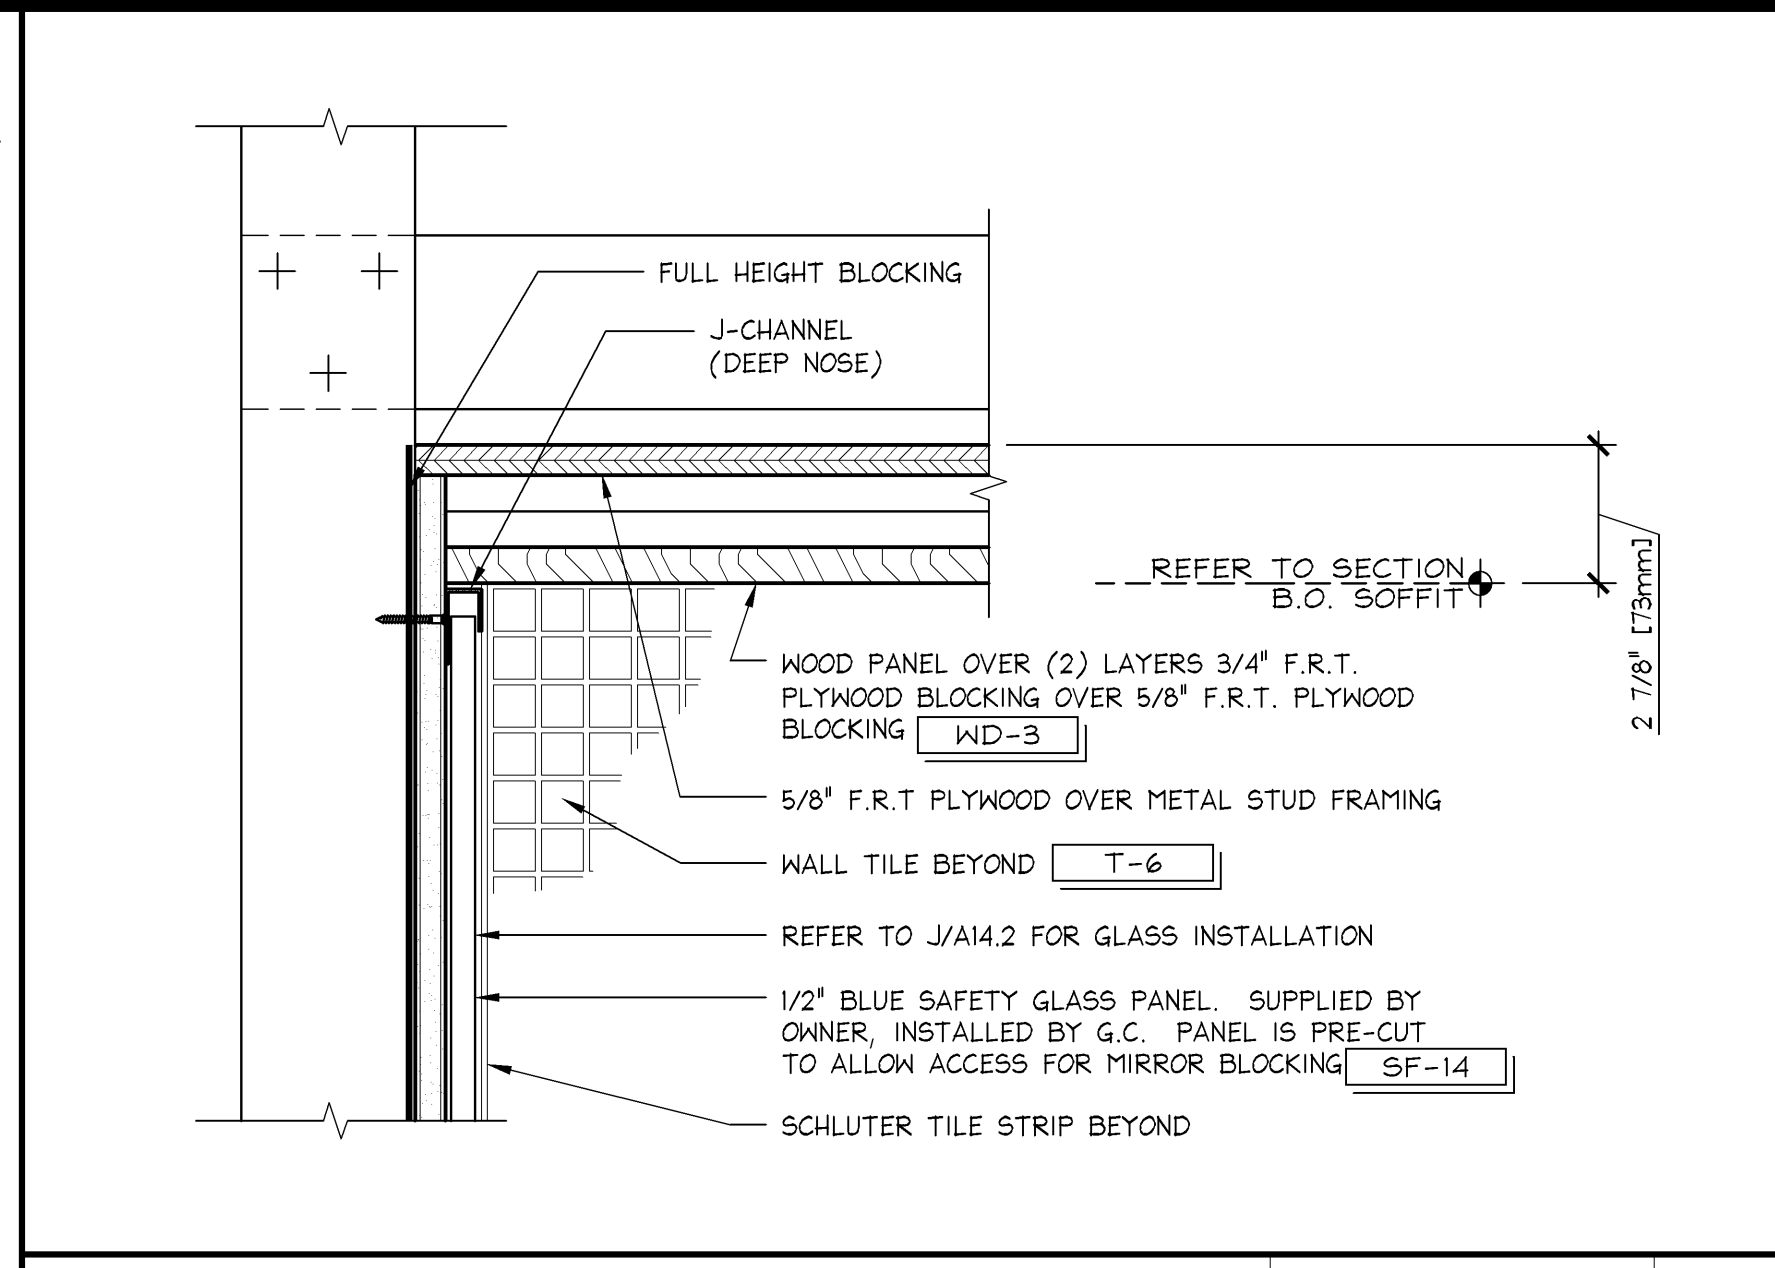


**DETAIL @ DEMO SINK GLASS**

**3" ± 1'-0"**  
42D-A104-M01-DETL M 06.22.11

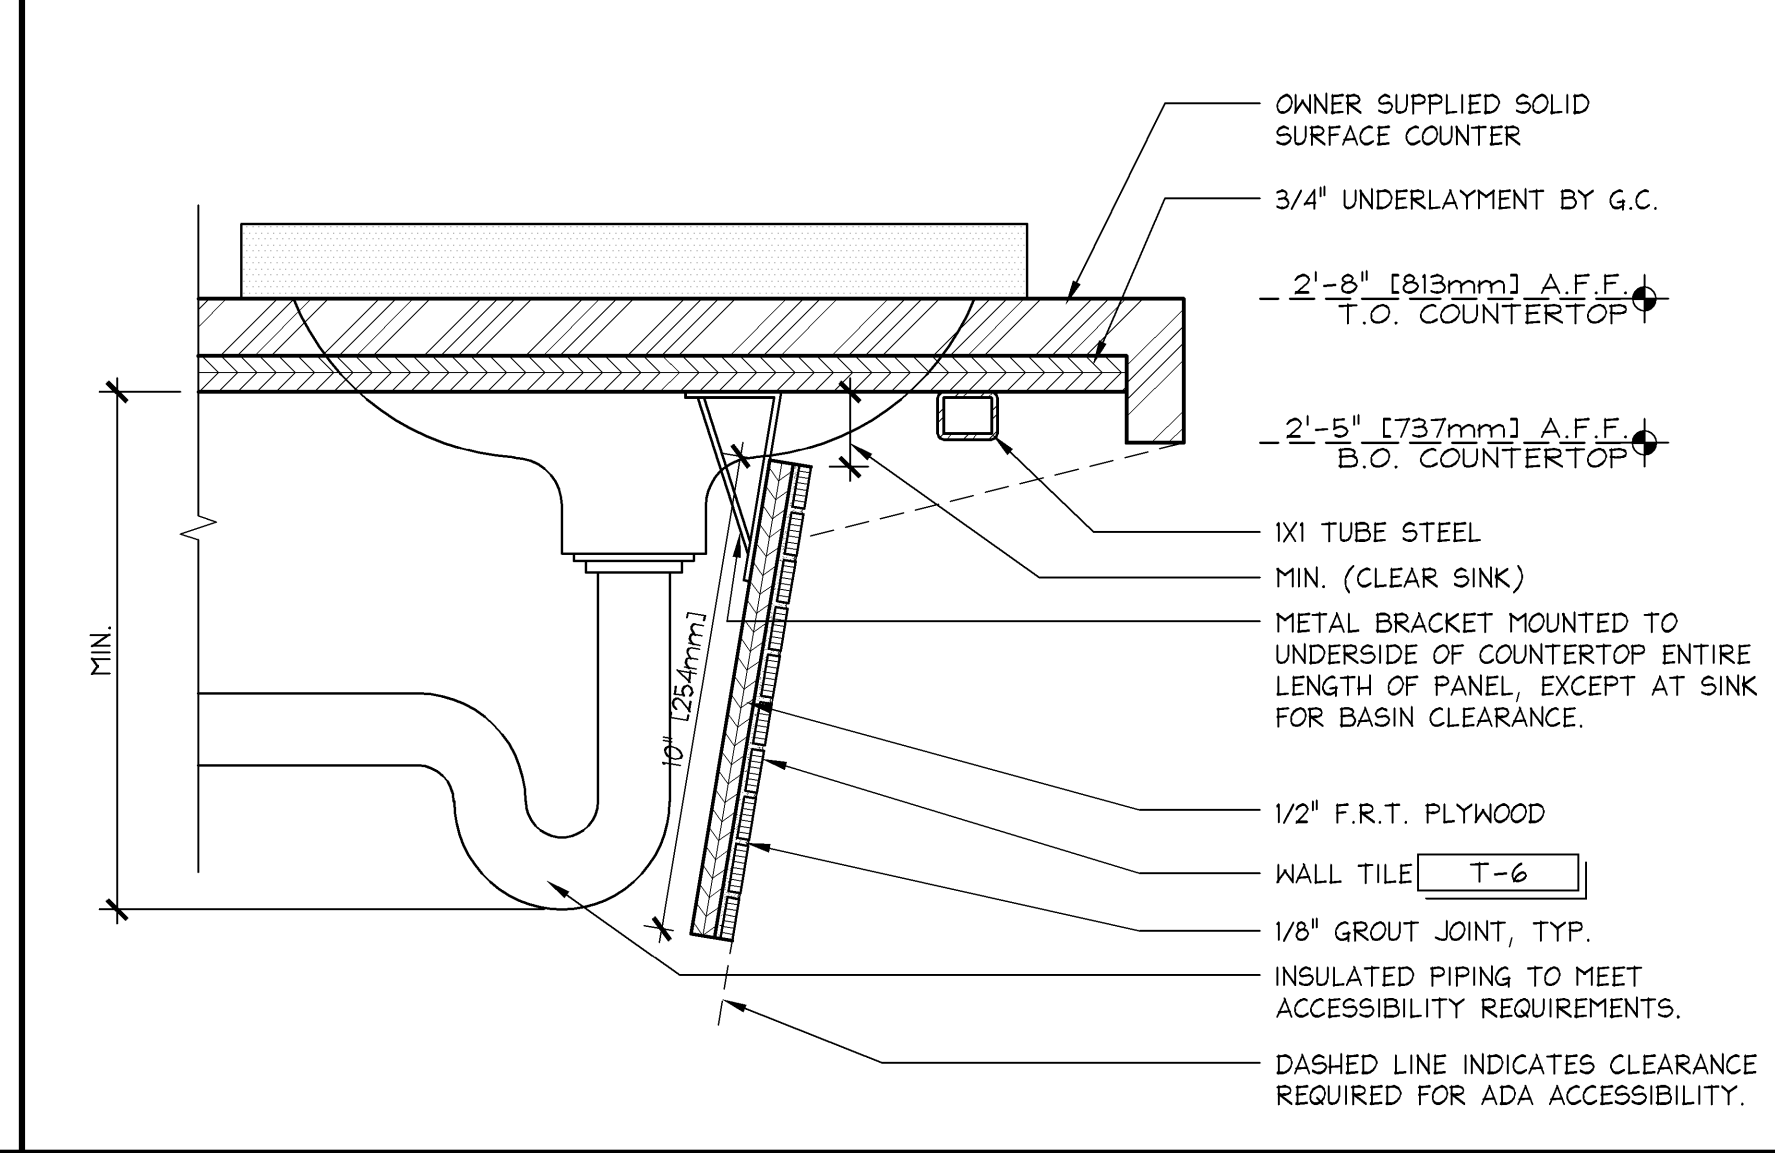


**DETAIL @ DEMO SINK COUNTERTOP**

**3" ± 1'-0"**  
42D-A104-L00-DETL L 10.14.11

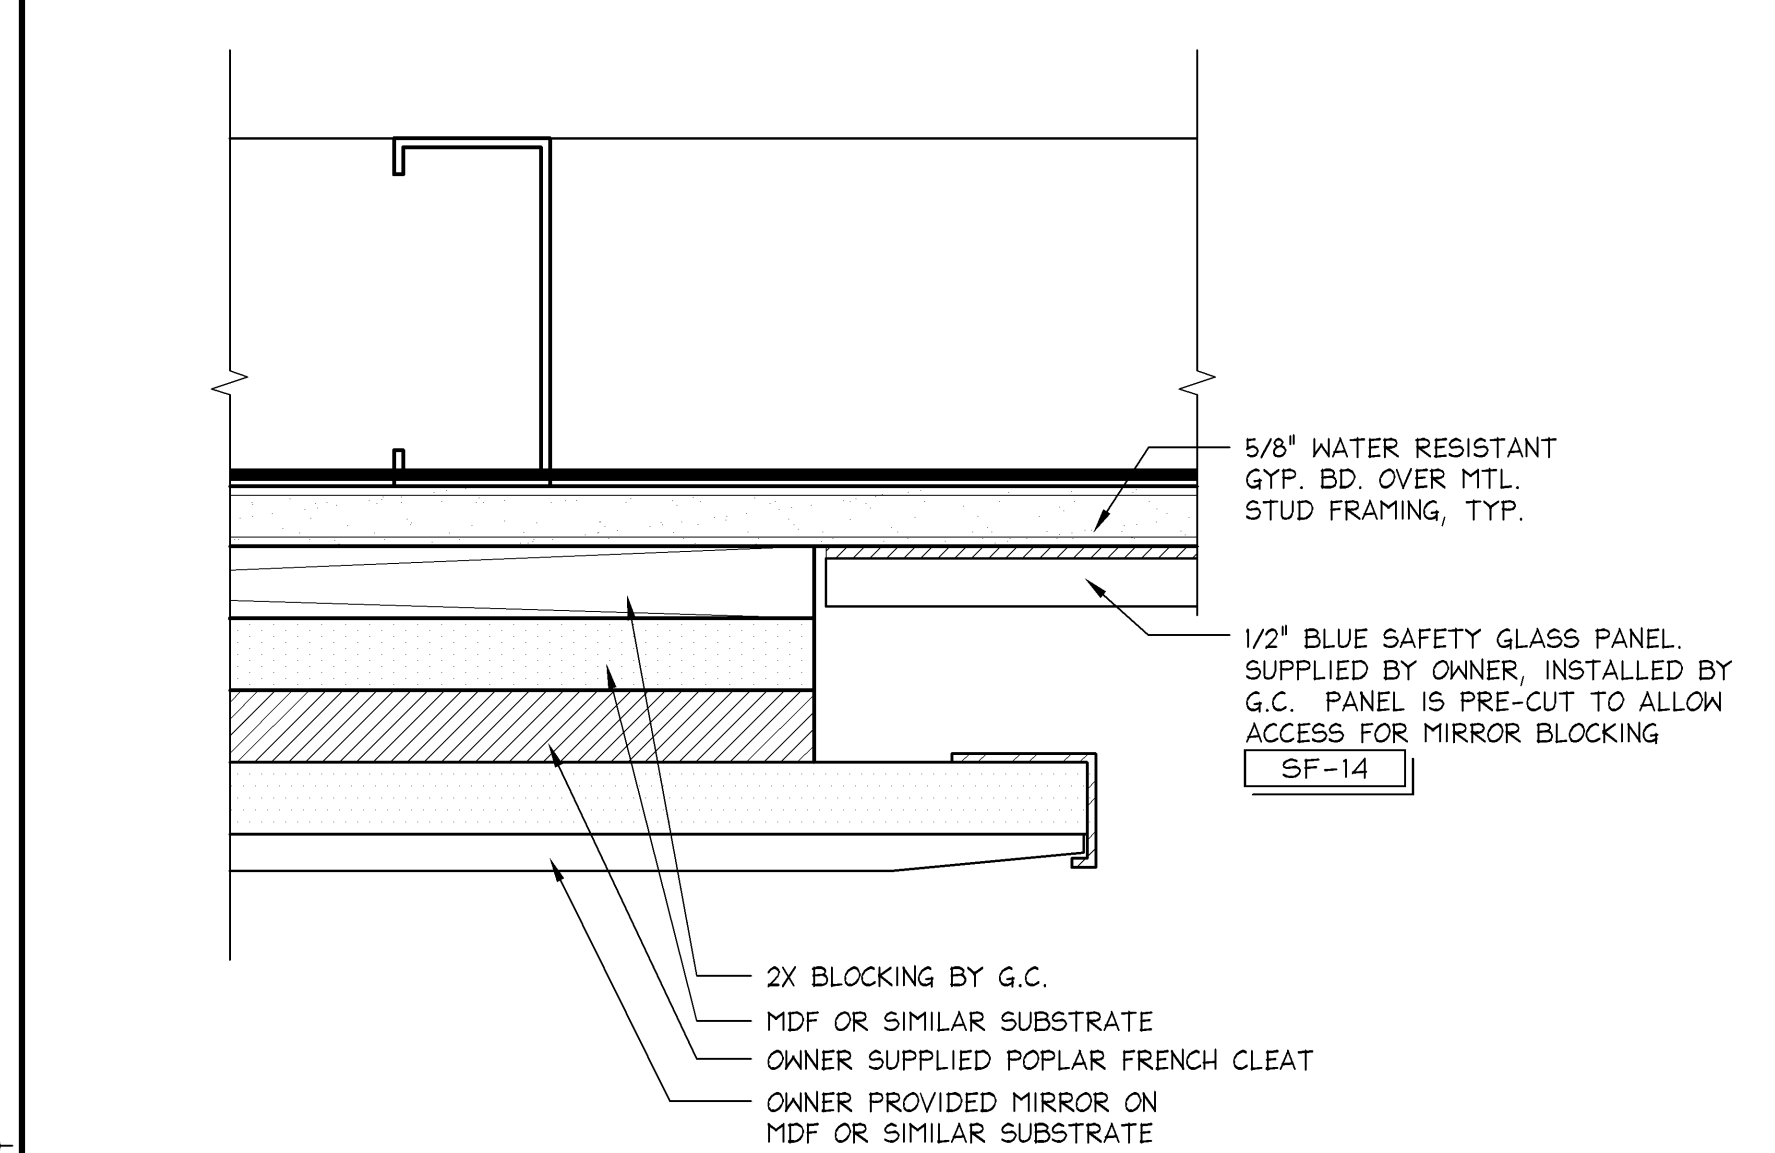


**PLAN DETAIL @ DEMO SINK MIRROR**

**6" ± 1'-0"**  
42D-A104-K00-DETL K 02.21.11

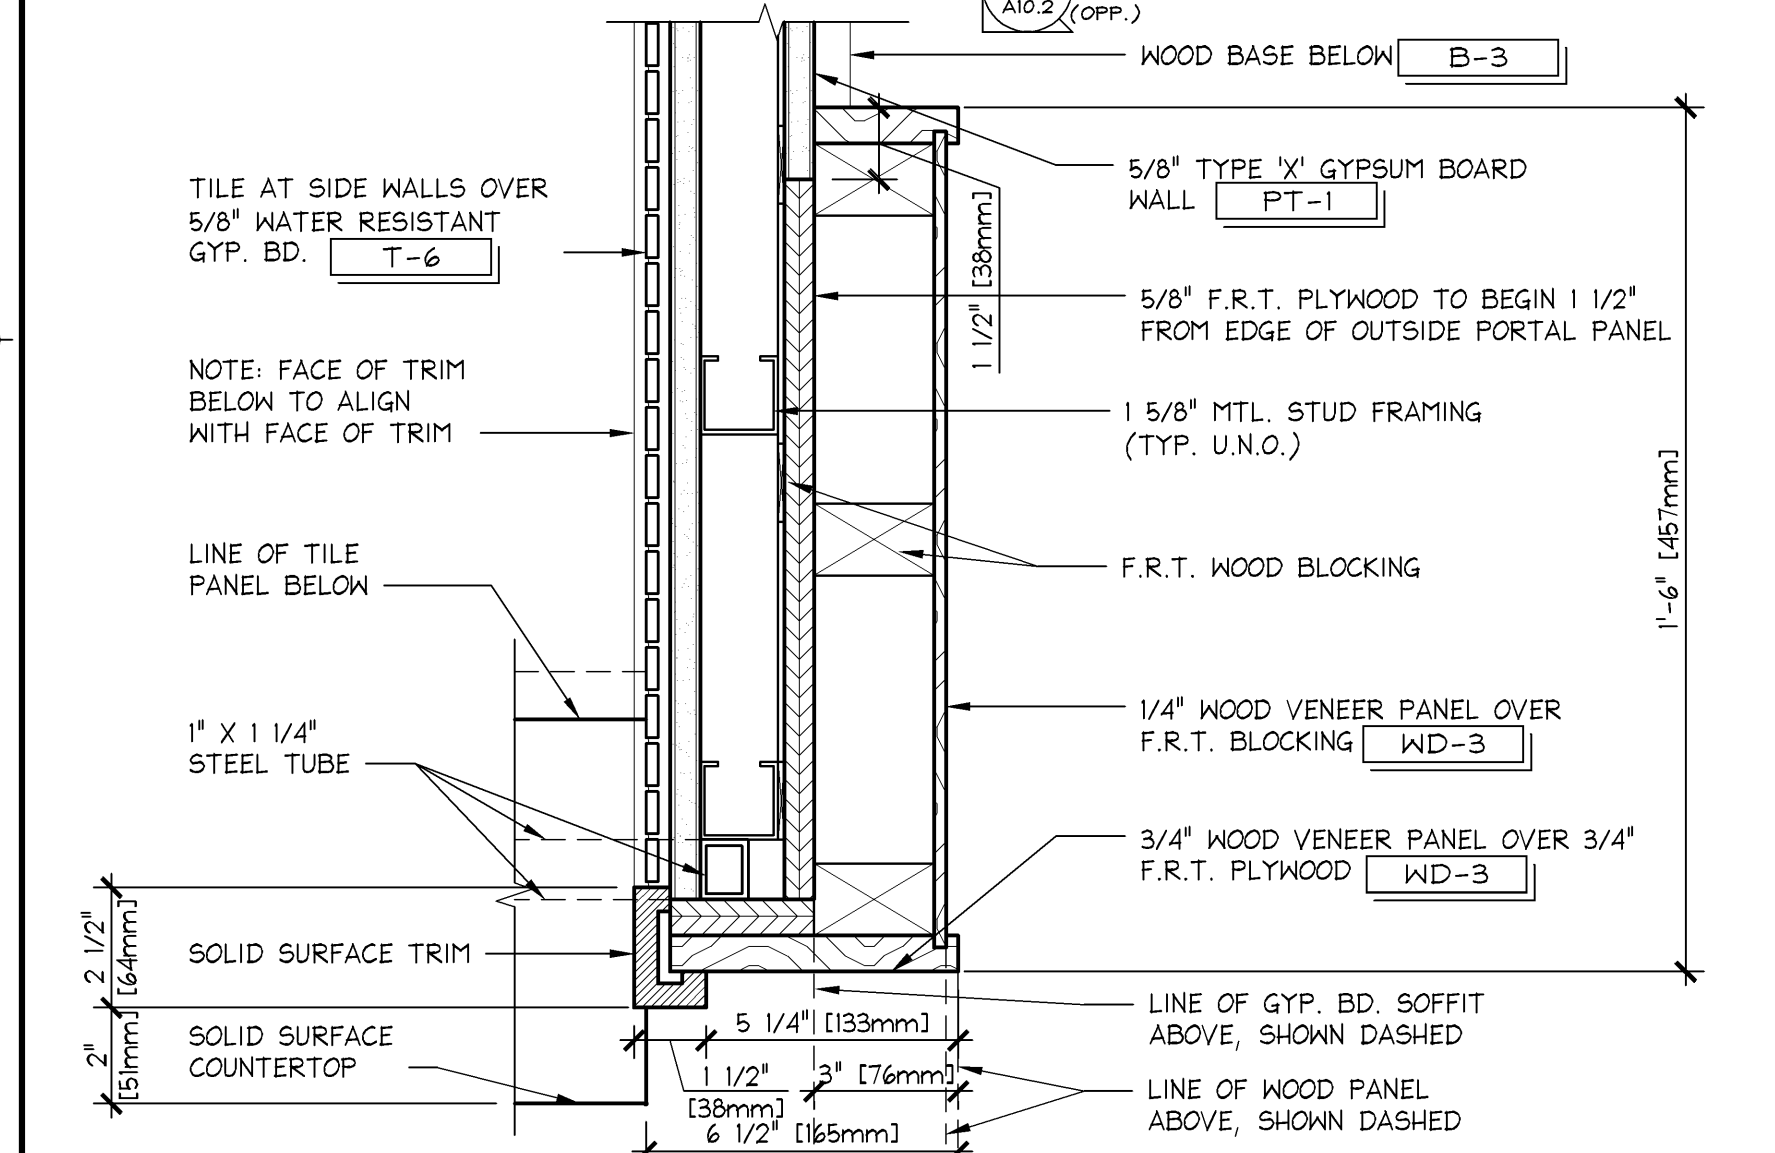


**PLAN DETAIL @ NARROW DEMO SINK**

**3" ± 1'-0"**  
42D-A104-J01-DETL J 01.27.12

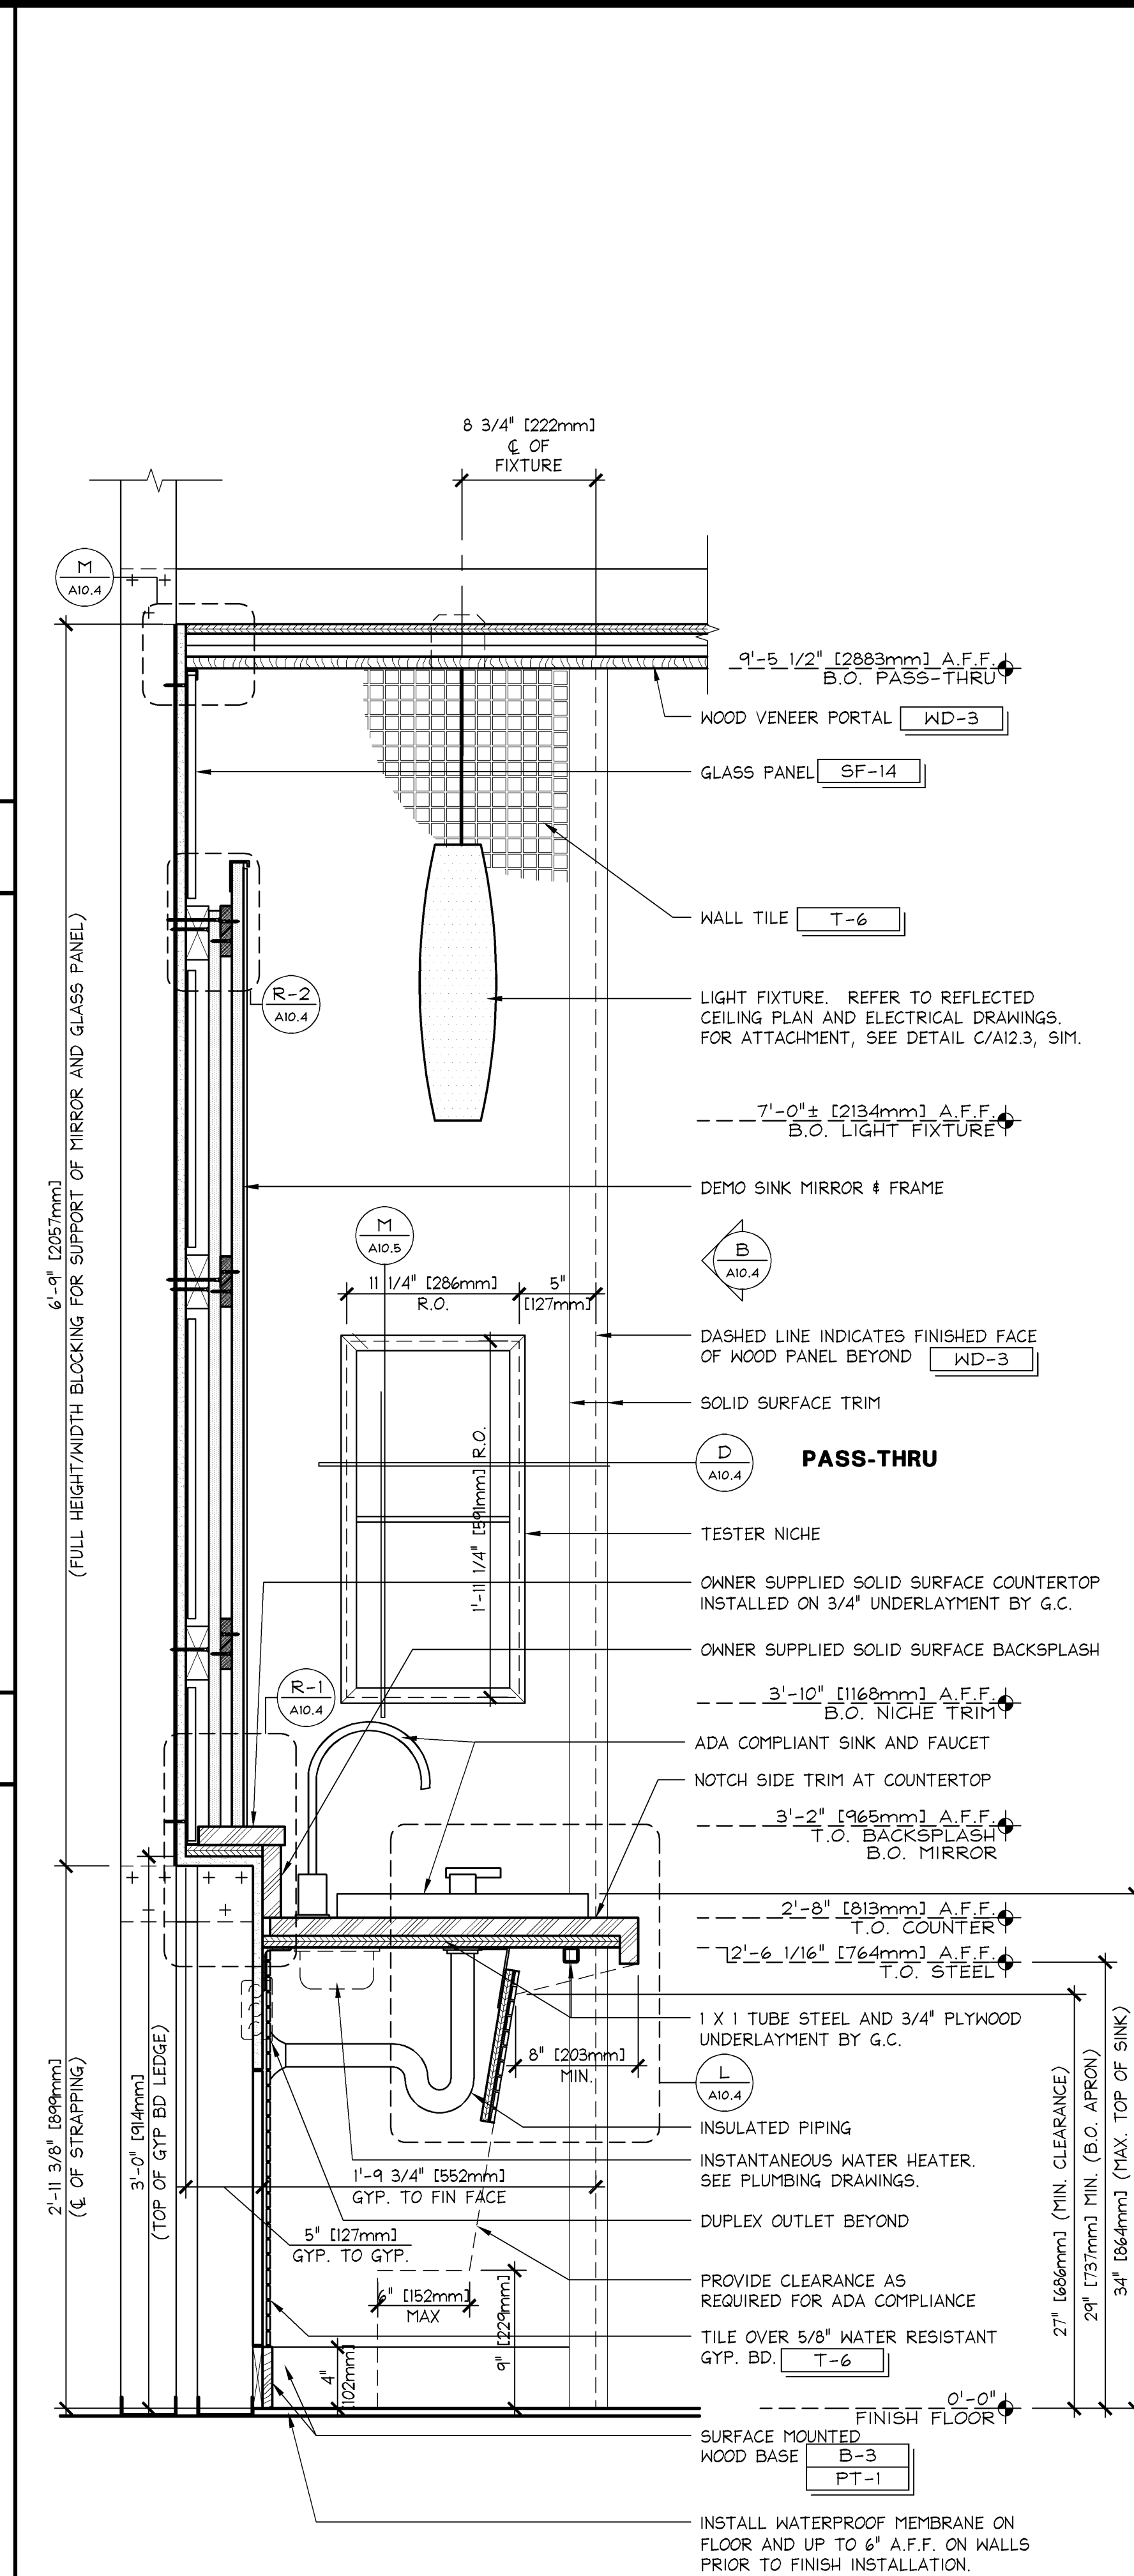


**SECTION @ NARROW DEMO SINK**

**1 1/2" ± 1'-0"**  
42S-A104-F01-SECT F 01.27.12

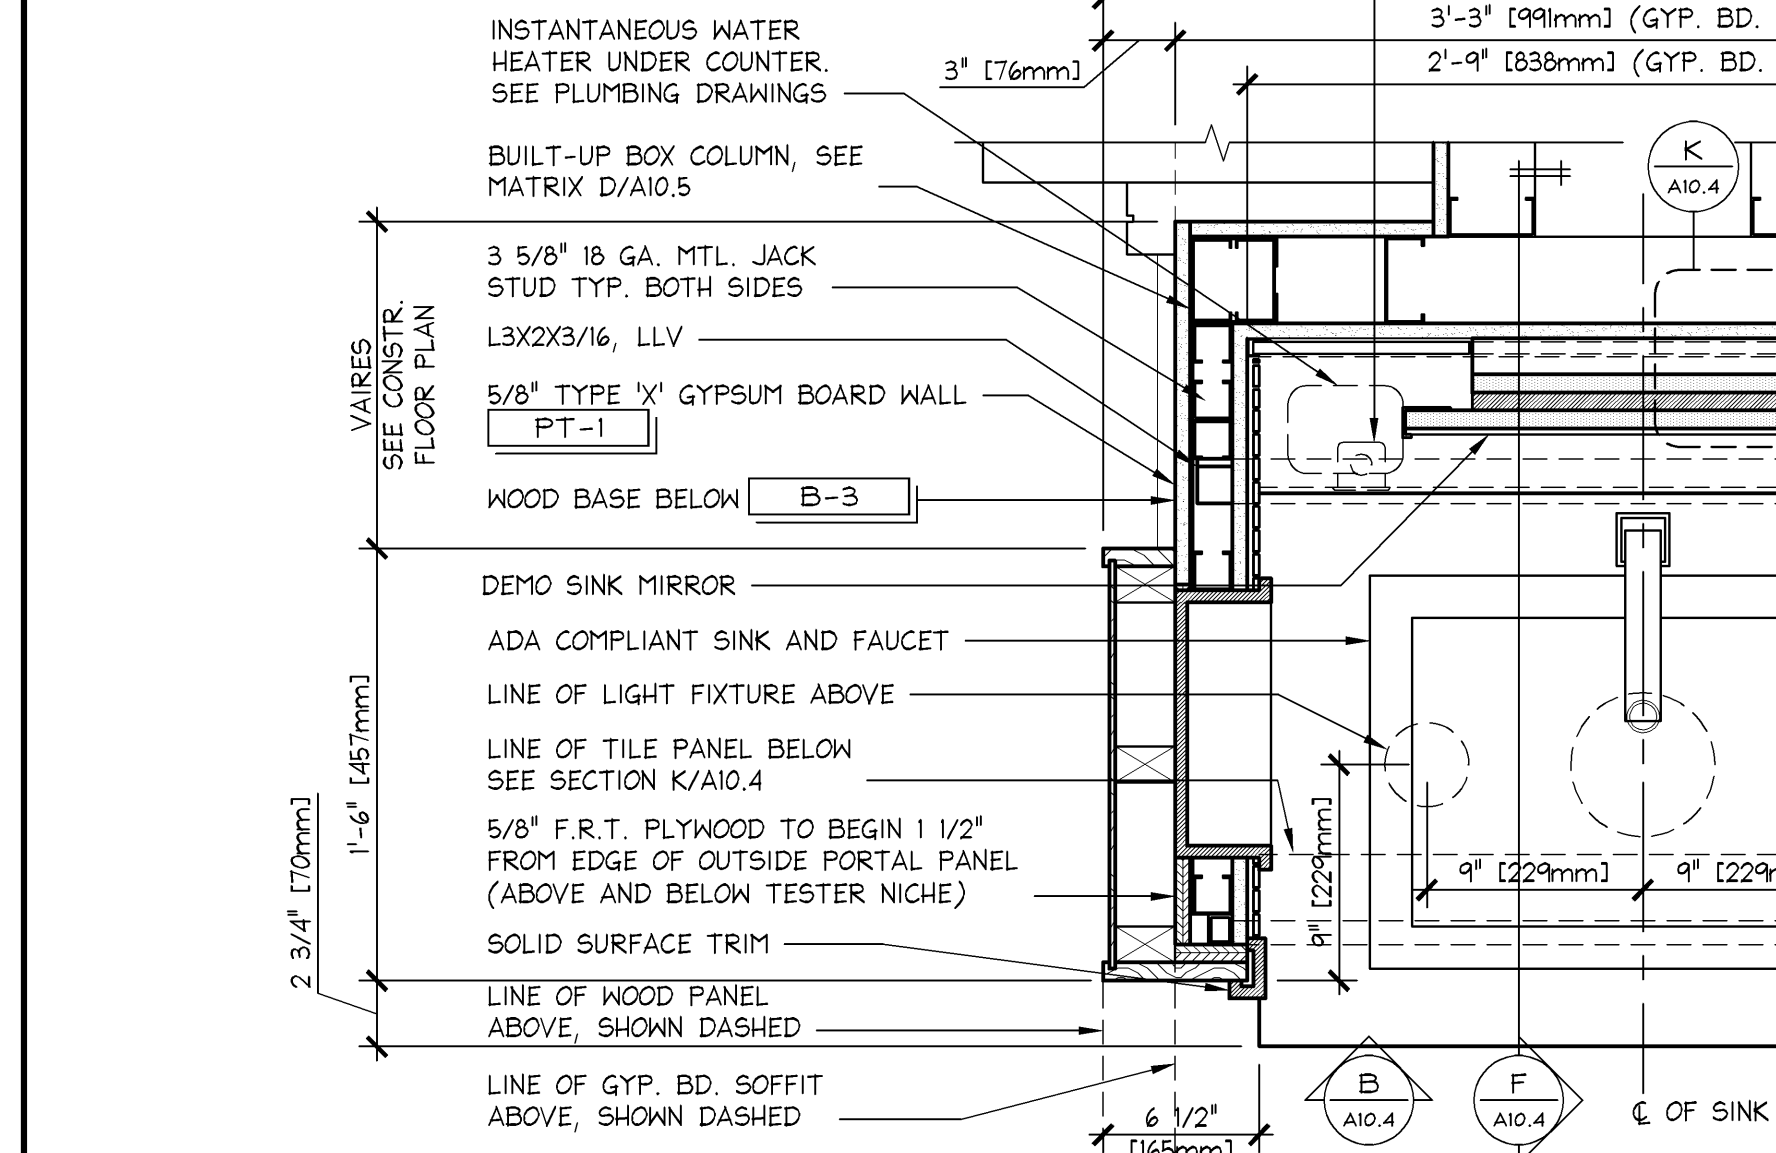


**ENLARGED PLAN @ NARROW DEMO SINK**

**1 1/2" ± 1'-0"**  
42D-A104-A01-DETL A 4.13.2012

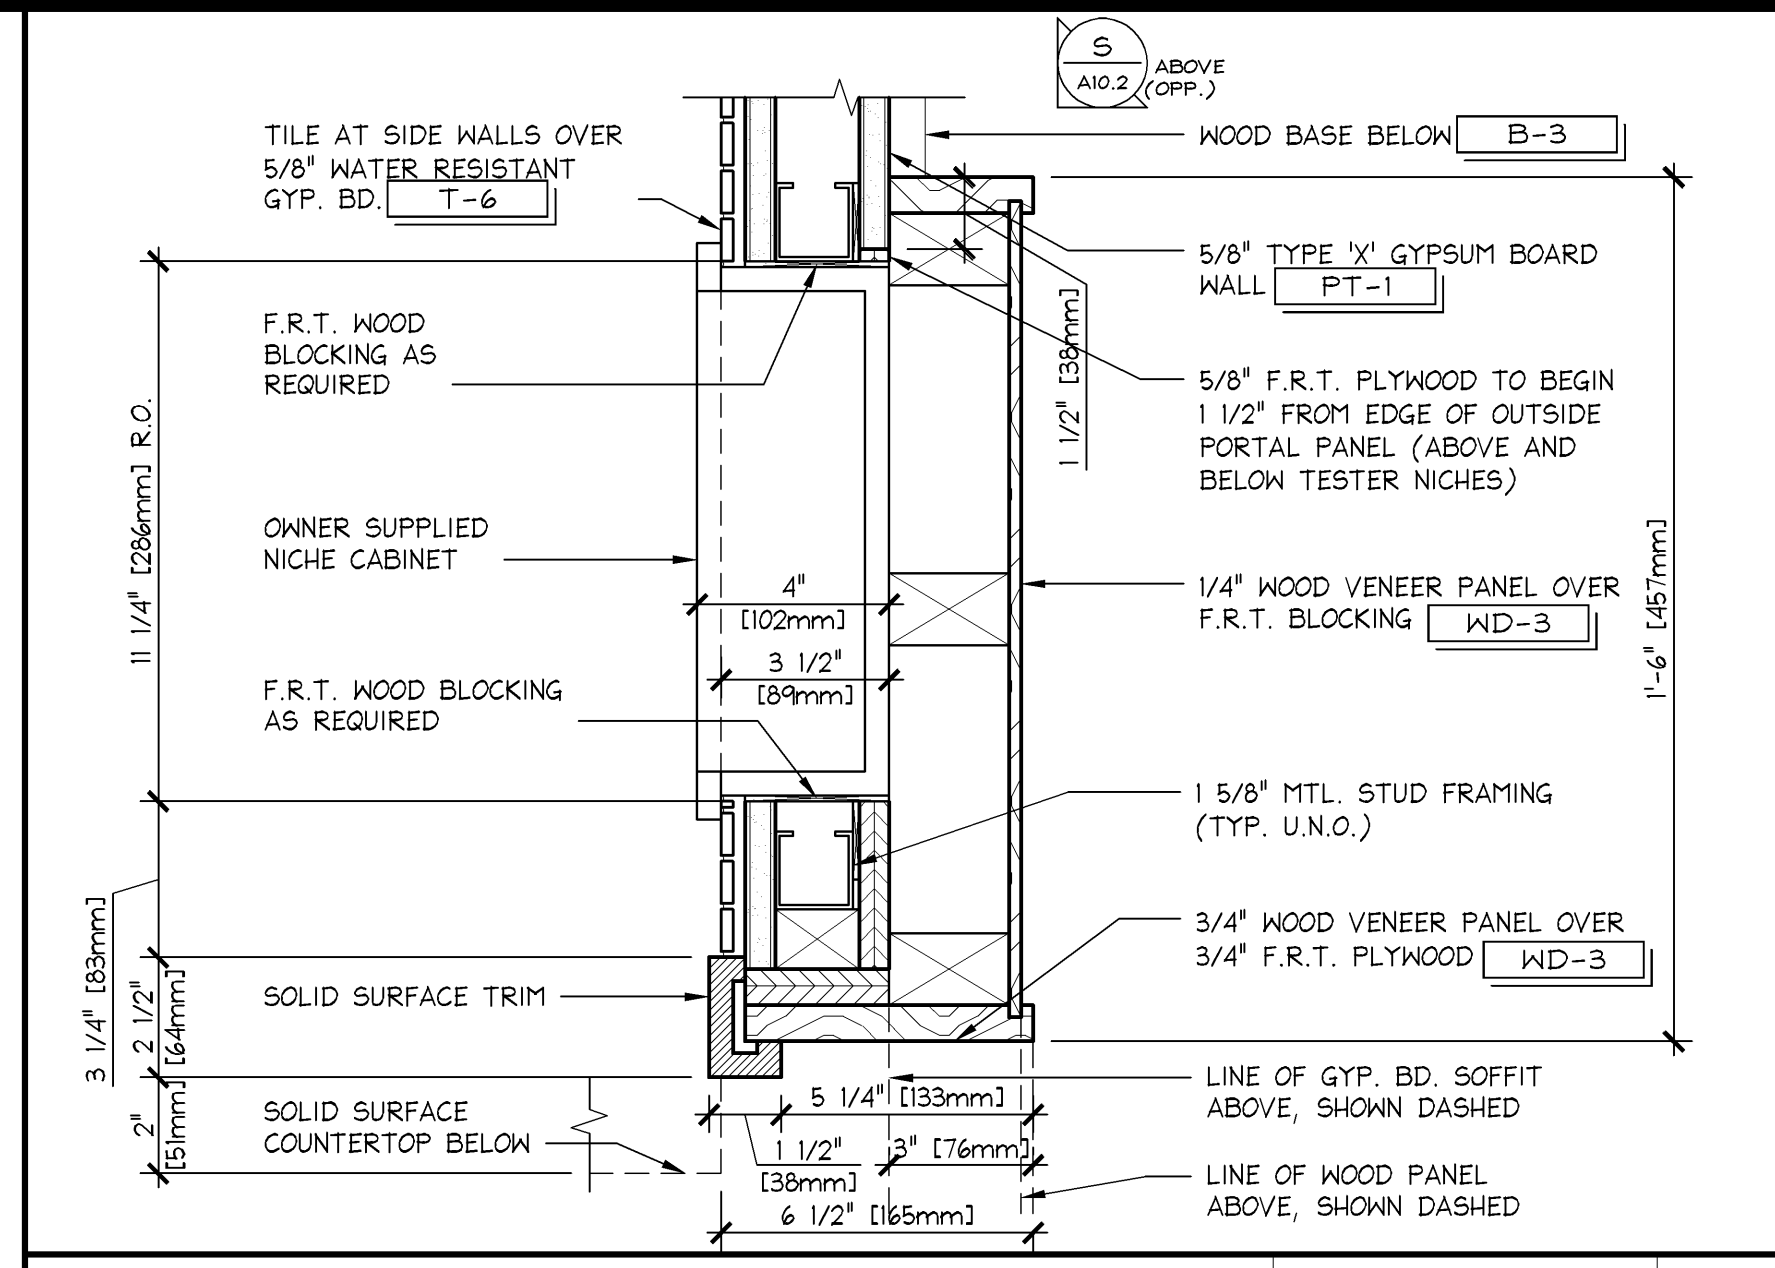


**PLAN DETAIL @ DEMO SINK**

**3" ± 1'-0"**  
42D-A104-D01-DETL D 01.27.12

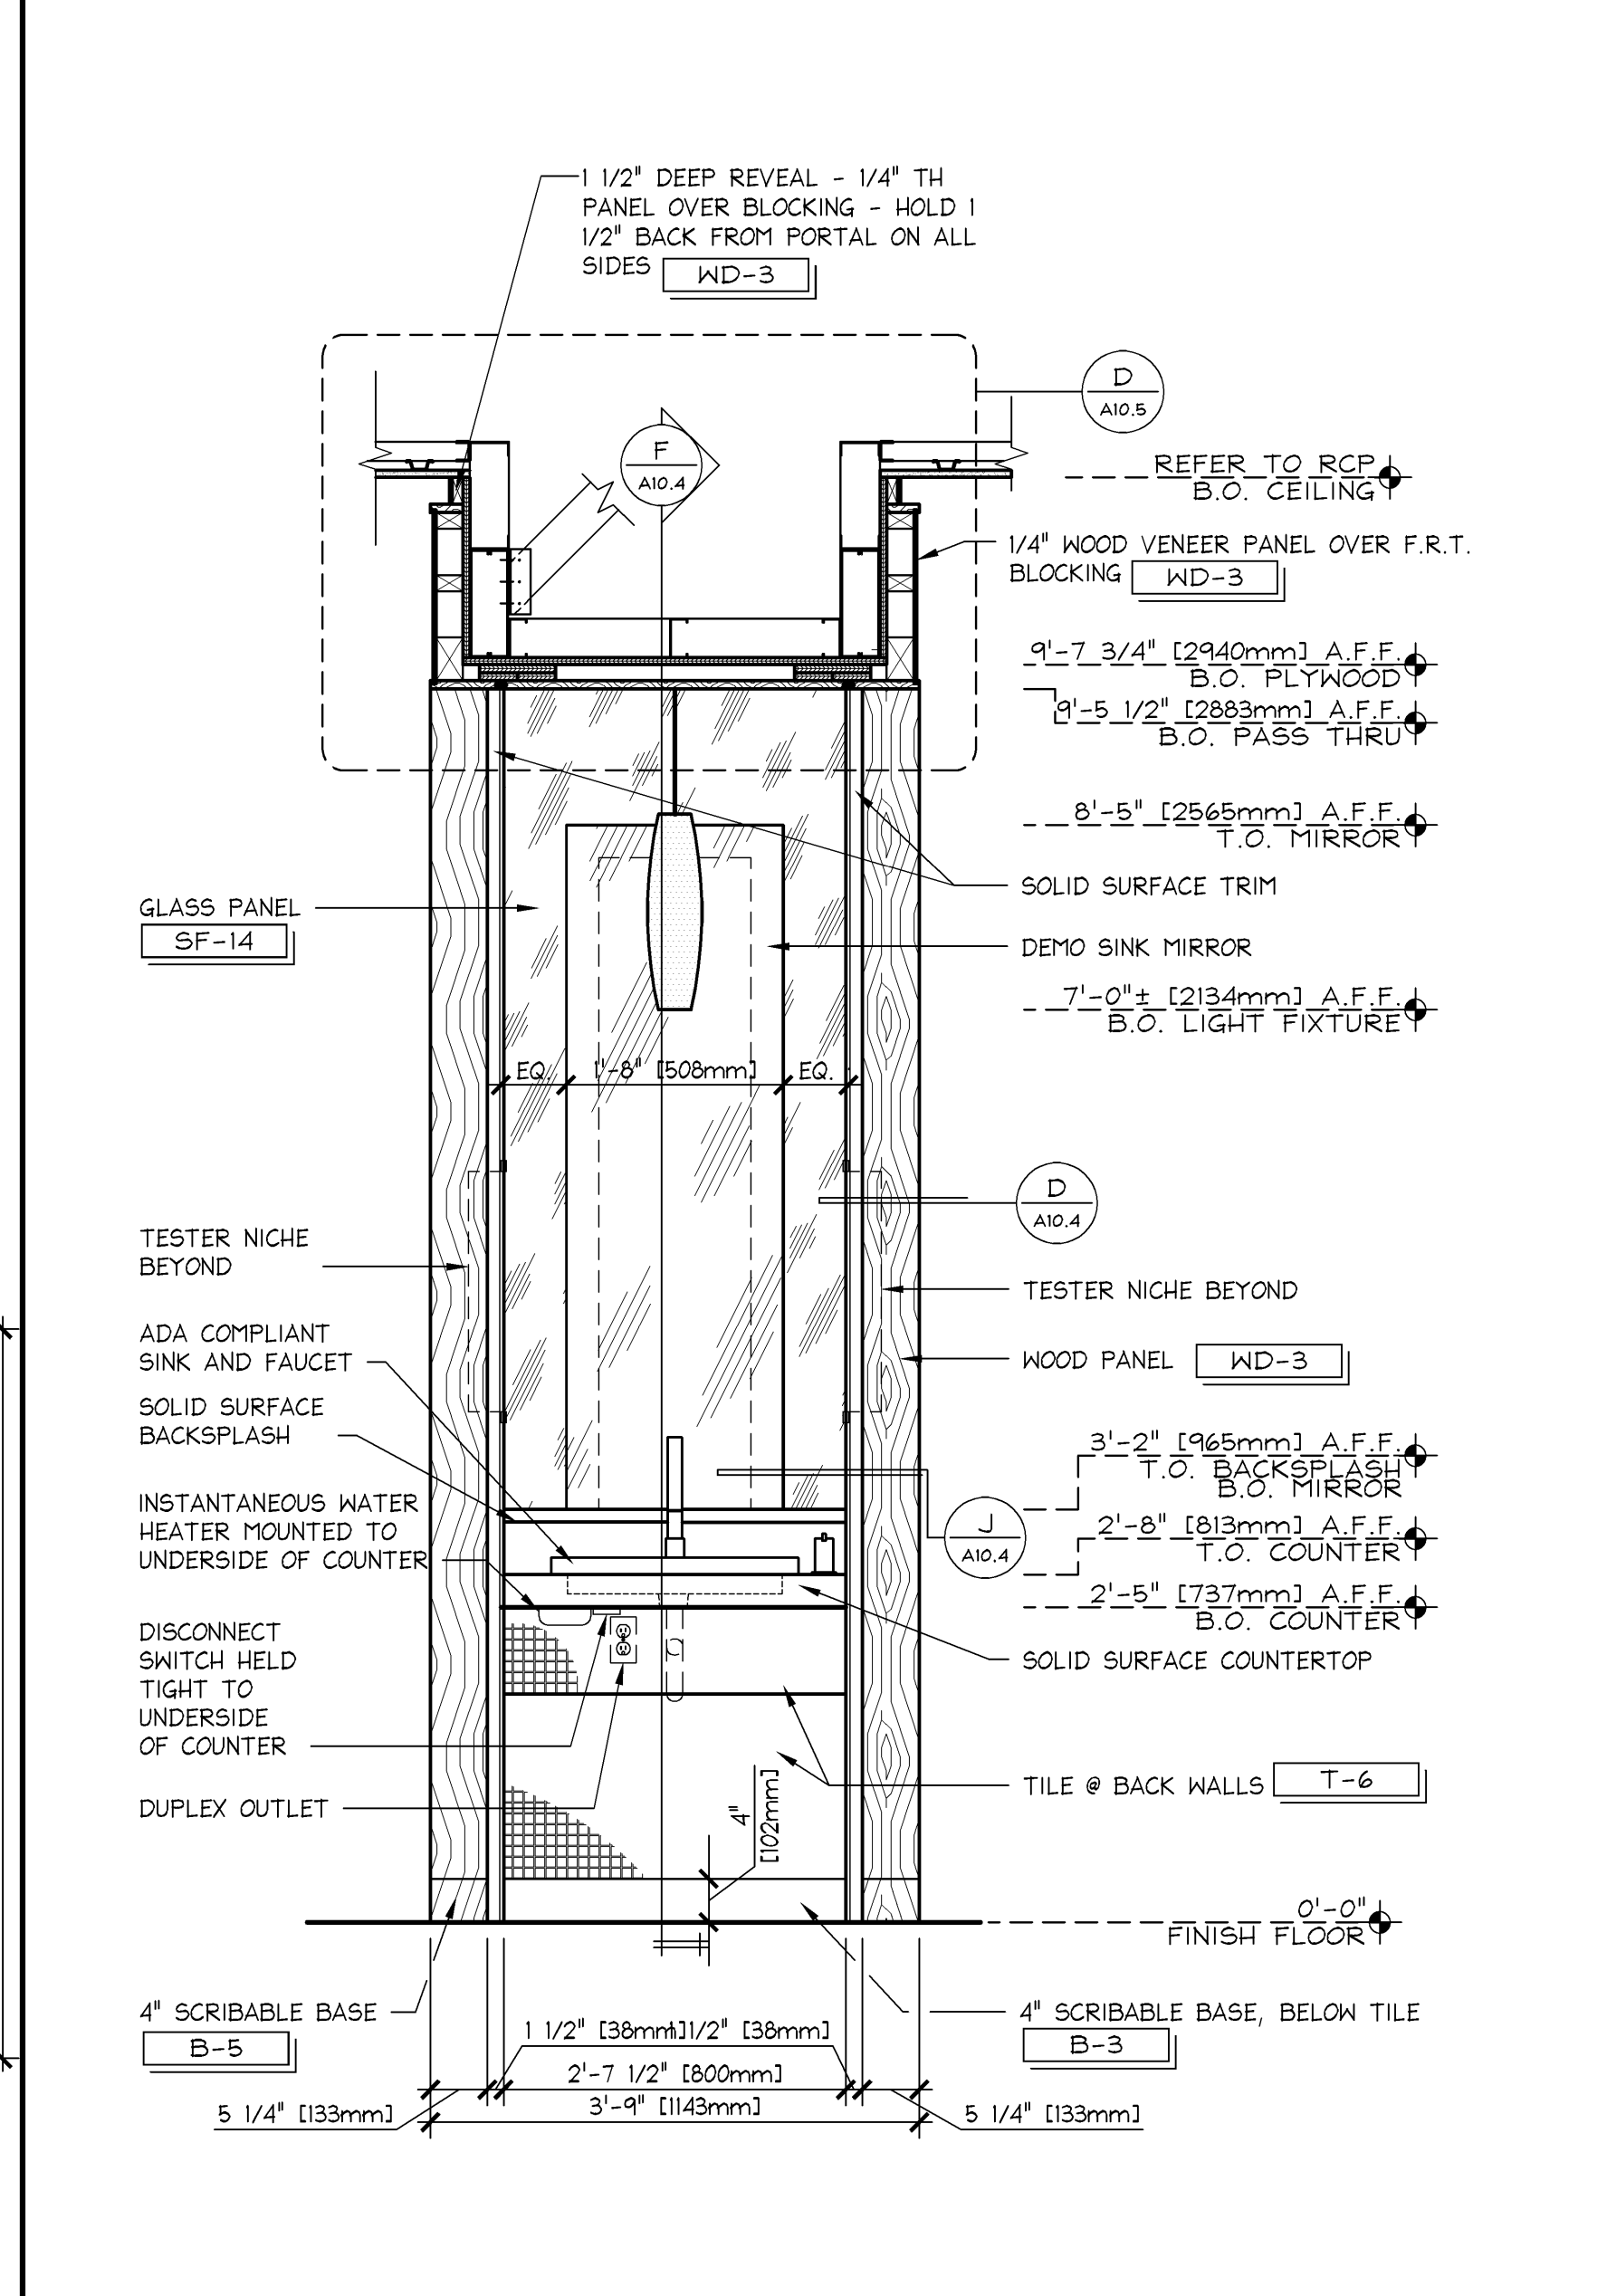

**ELEVATION @ NARROW DEMO SINK**

**3/4" ± 1'-0"**  
42E-A104-B01-ELEV B 06.08.2012

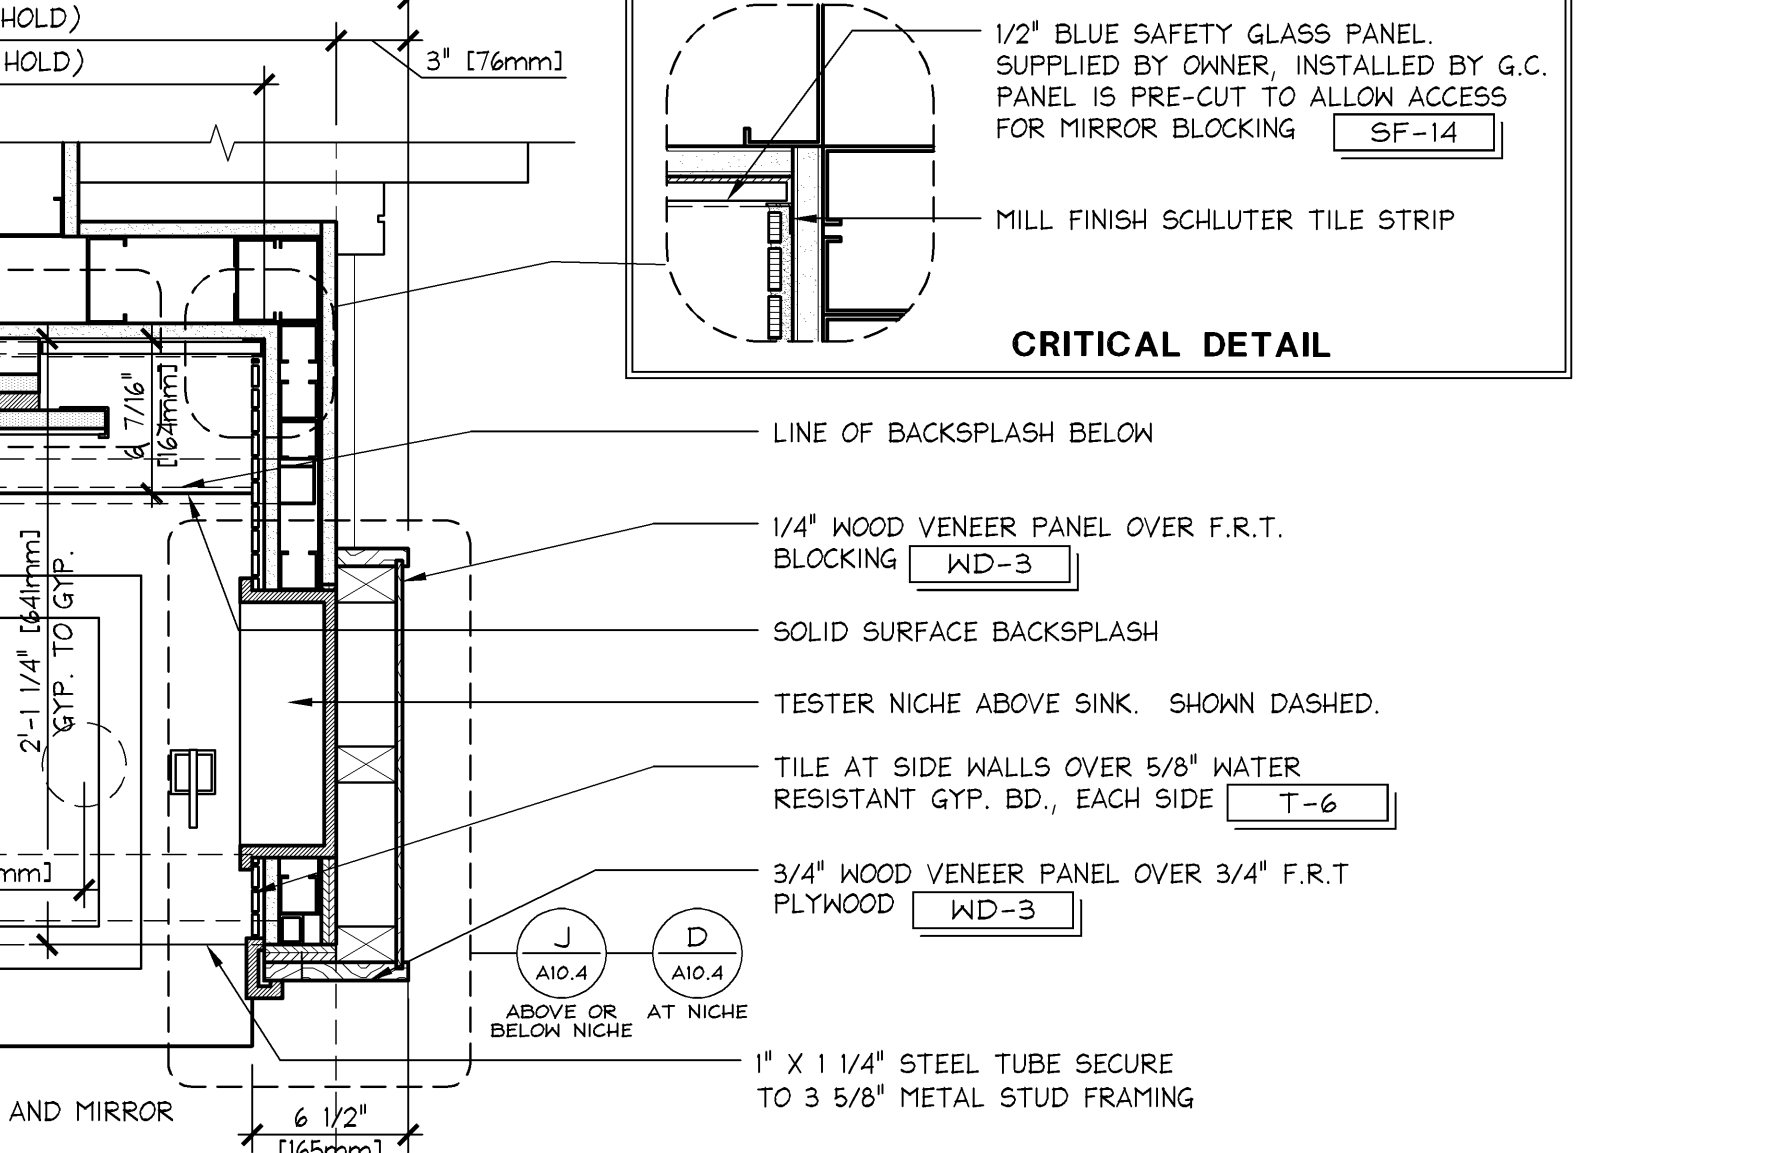

**DETAIL @ DEMO SINK BACKSPLASH**

**6" ± 1'-0"**  
42D-A104-R00-DETL N 02.21.11

**MOODY-NOLAN**  
responsive architecture  
300 Spruce Street Phone: (614) 461-4664  
Suite 300 Fax: (614) 280-8881  
Columbus, Ohio 43215 www.moody-nolan.com

**Limited brands**  
LIMITED STORE PLANNING, INC.  
d/b/a STORE DESIGN & CONSTRUCTION  
Three Limited Parkway • Columbus, Ohio 43230  
Telephone: 614.415.7000 • Fax: 614.415.7349

**024200396**  
**BATH & BODY WORKS**  
MEMORIAL CITY MALL  
303 MEMORIAL CITY WAY  
HOUSTON, TX 77024  
RELO DOWN / NEW PACKAGE:  
EASTON-G GENERATION:  
60695 A/E PROJECT #:

**PROJECT INFORMATION:**  
**REVISIONS:**  
REQUIRED BY: DATE:  
ELITE CONSTRUCTION GROUP  
LAKE JACKSON, TX  
PHONE: 979-285-0712  
NOTE: THESE PRINTS HAVE BEEN  
REWORKED BY 50 PERCENT SCALE  
WILL BE 50 PERCENT OF WHAT IS  
NOTED ON PLANS.  
DATE ISSUED: 04/11/2014  
DESIGNED BY: SF  
DRAWN BY: TSG  
CHECKED BY: TBD  
**DEMONSTRATION SINK DETAILS**  
DRAWING NUMBER:  
**A10.4**  
4.13.2012