
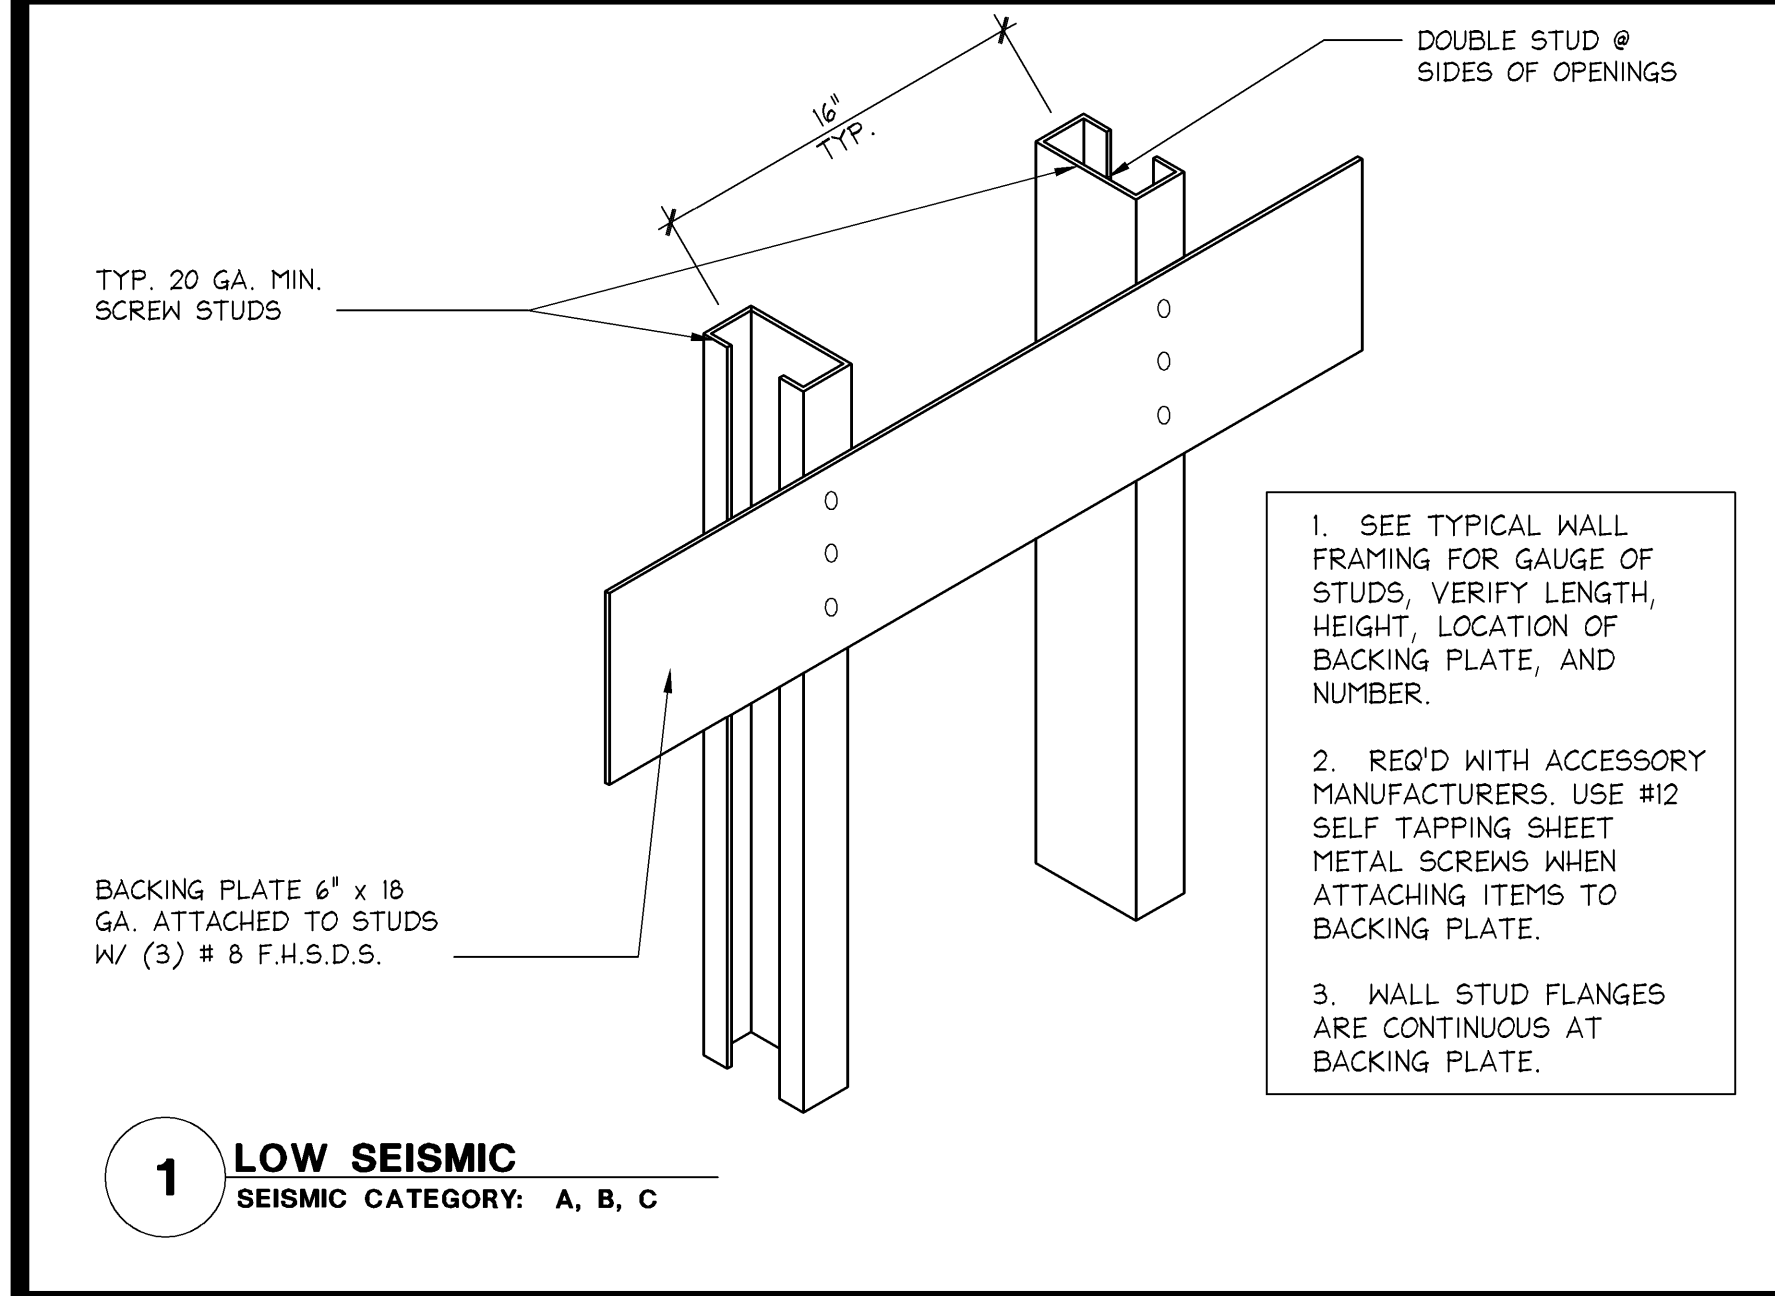


HALLWAY TILE DETAIL

6" ± 1'-0"

42D-A131-800-DETL

10.14.11

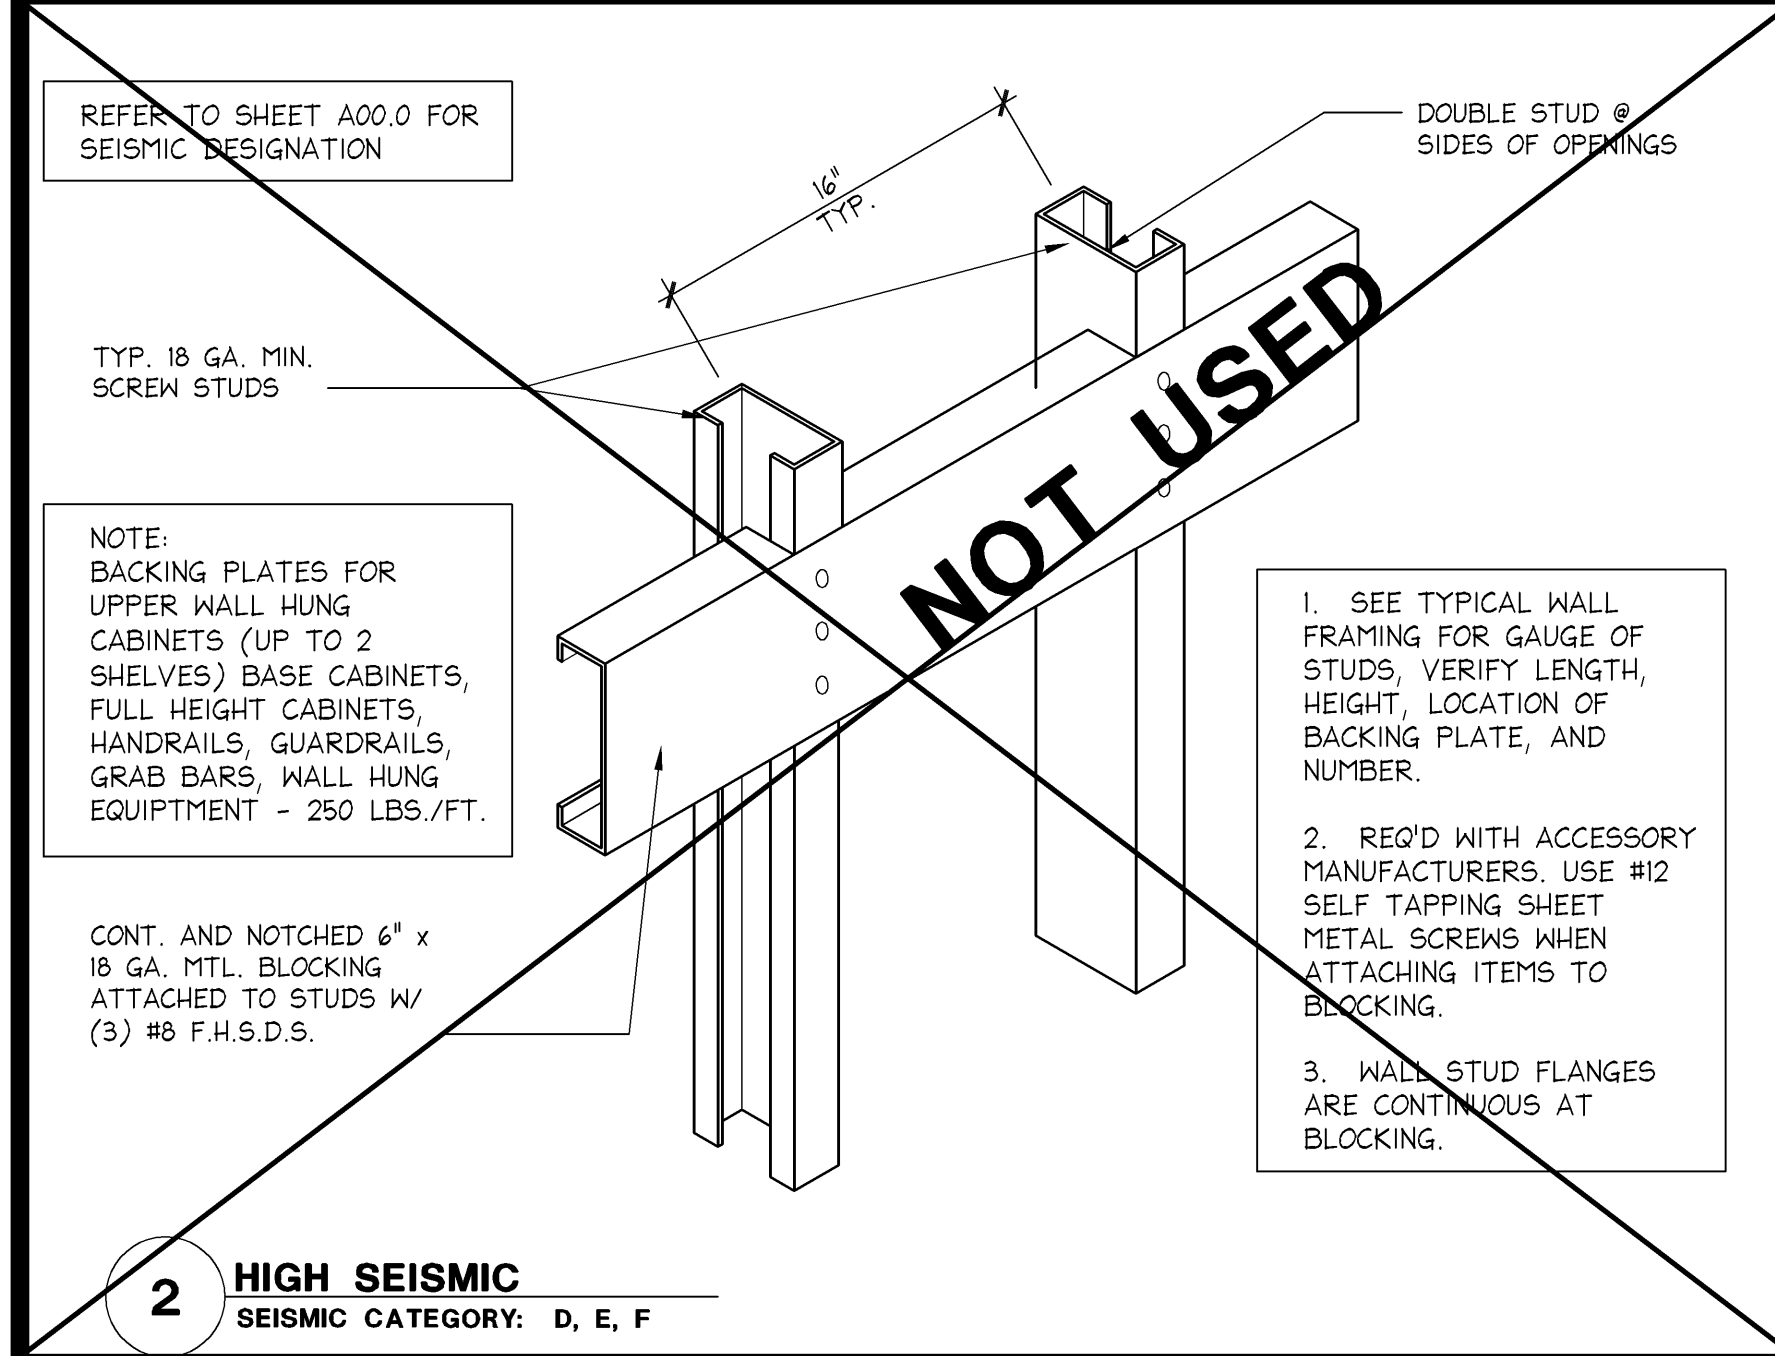


IN-WALL BLOCKING DETAIL

1 1/2" ± 1'-0"

42D-A121-P00-DETL

01.27.12

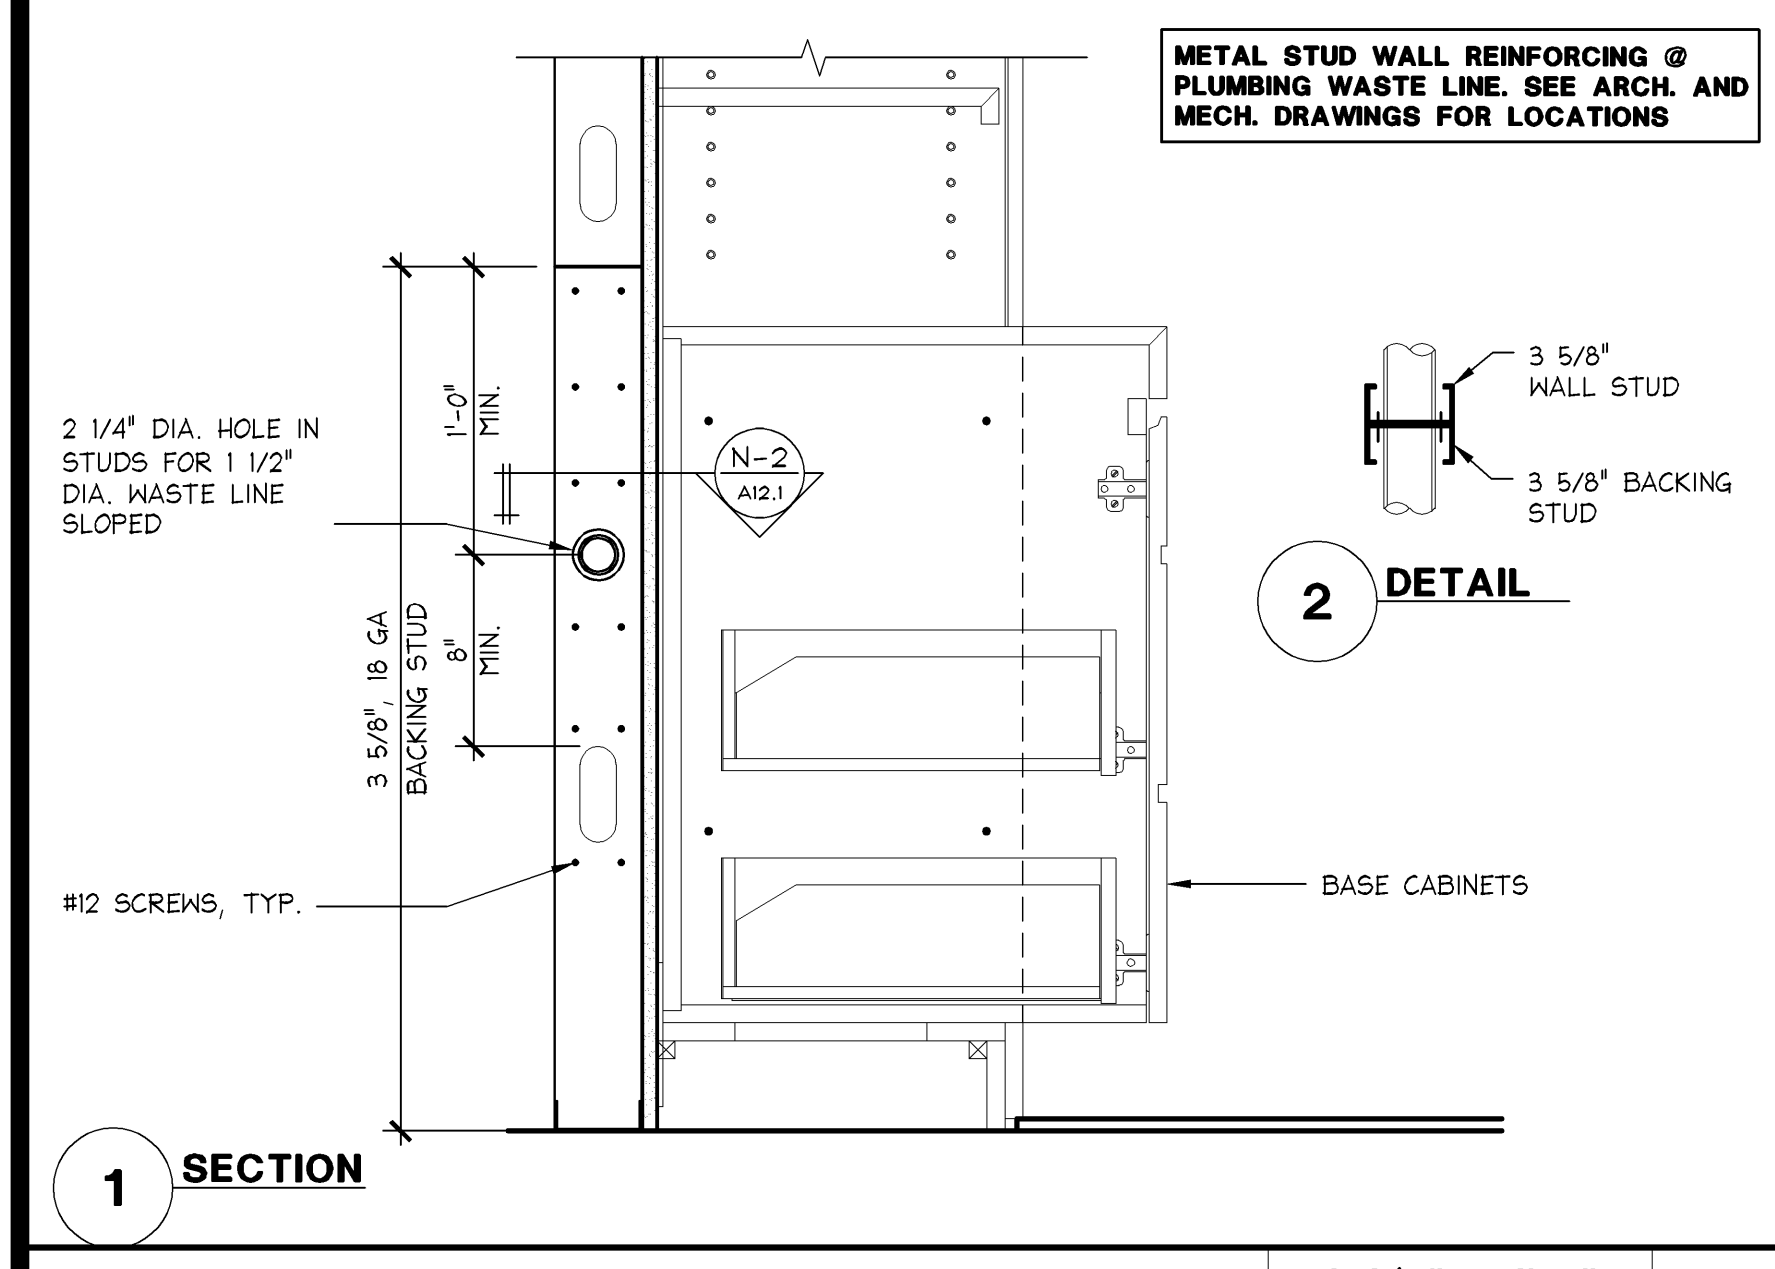


PLUMBING STUD @ "UNIT 1"

1 1/2" ± 1'-0"

42D-A121-N00-DETL

01.27.12

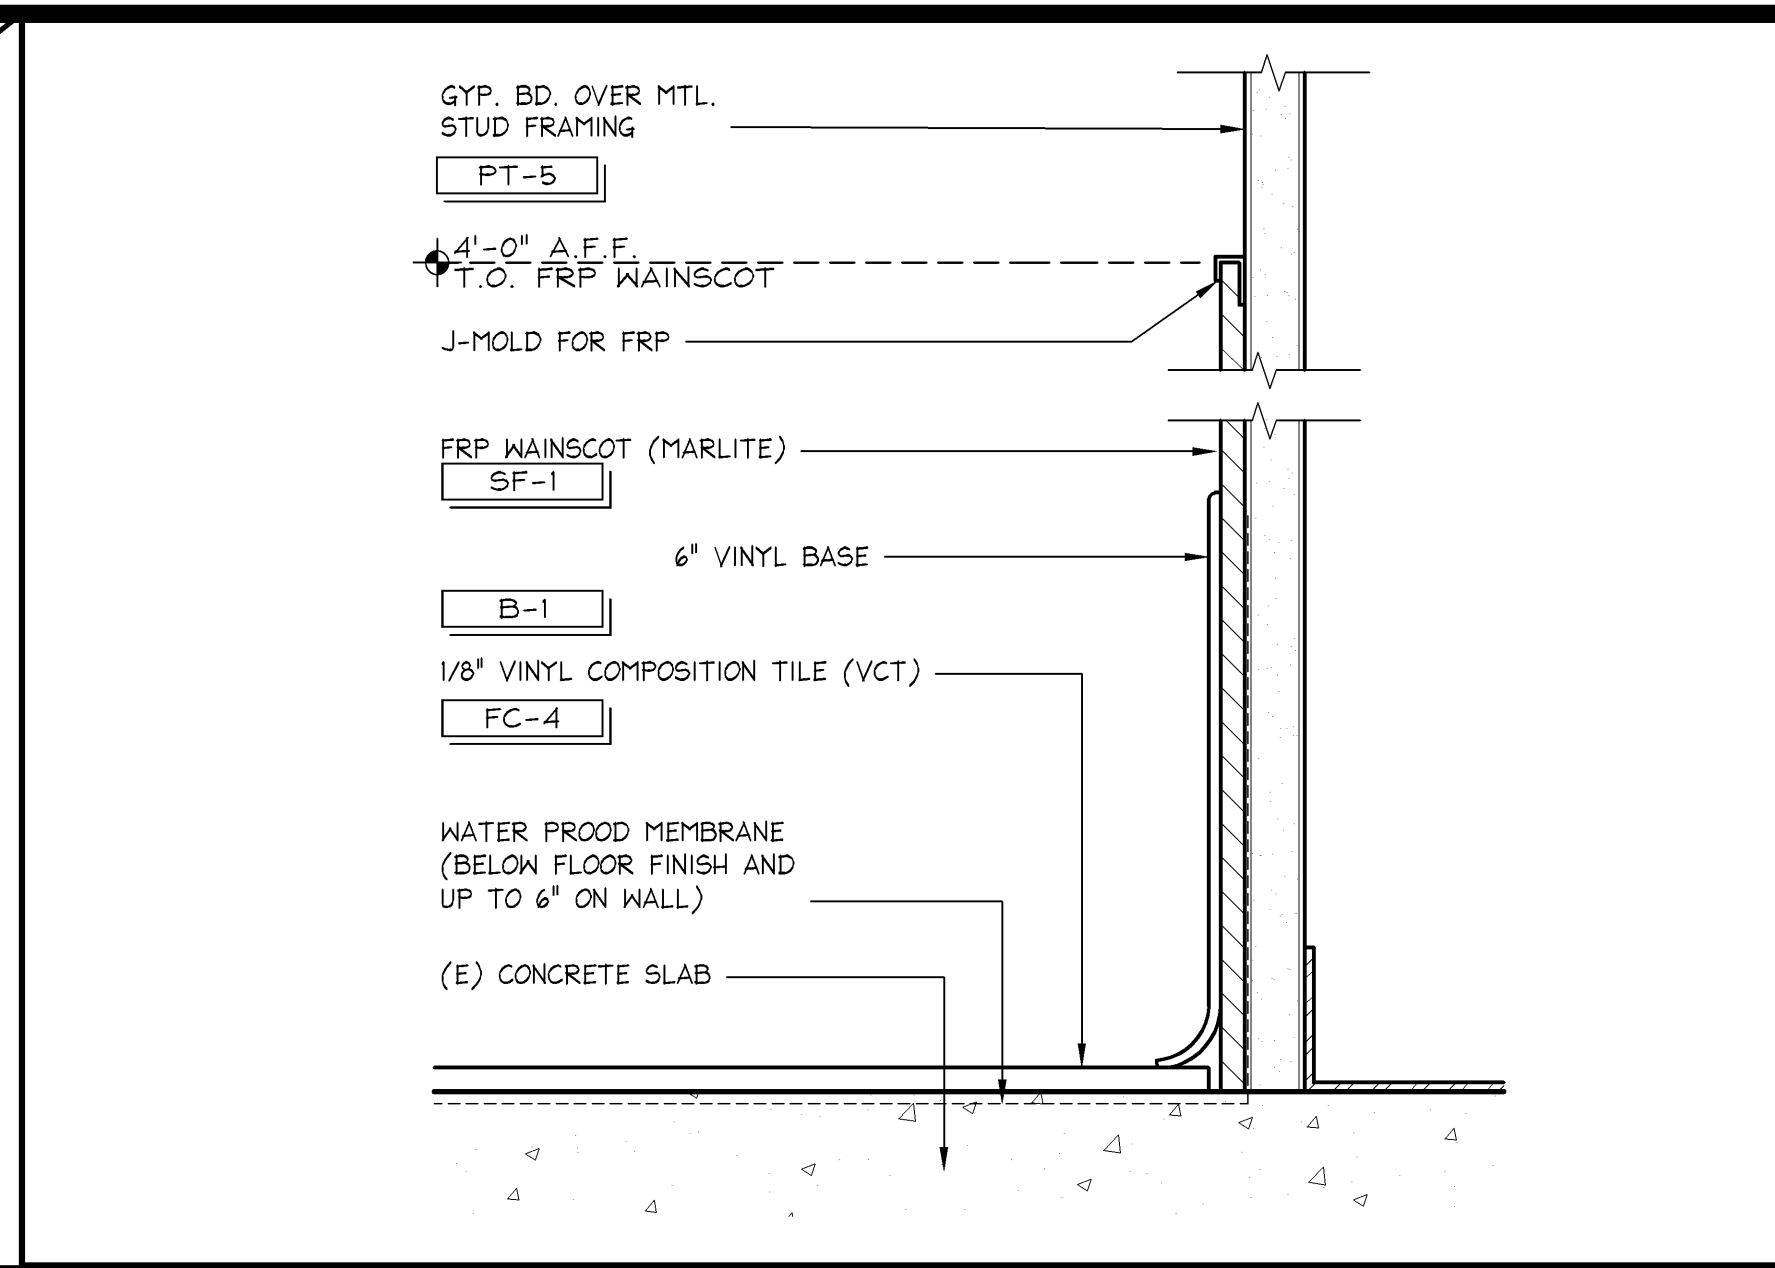


VCT FLOOR W/ VINYL BASE

6" ± 1'-0"

42D-A121-M00-DETL

09.08.04

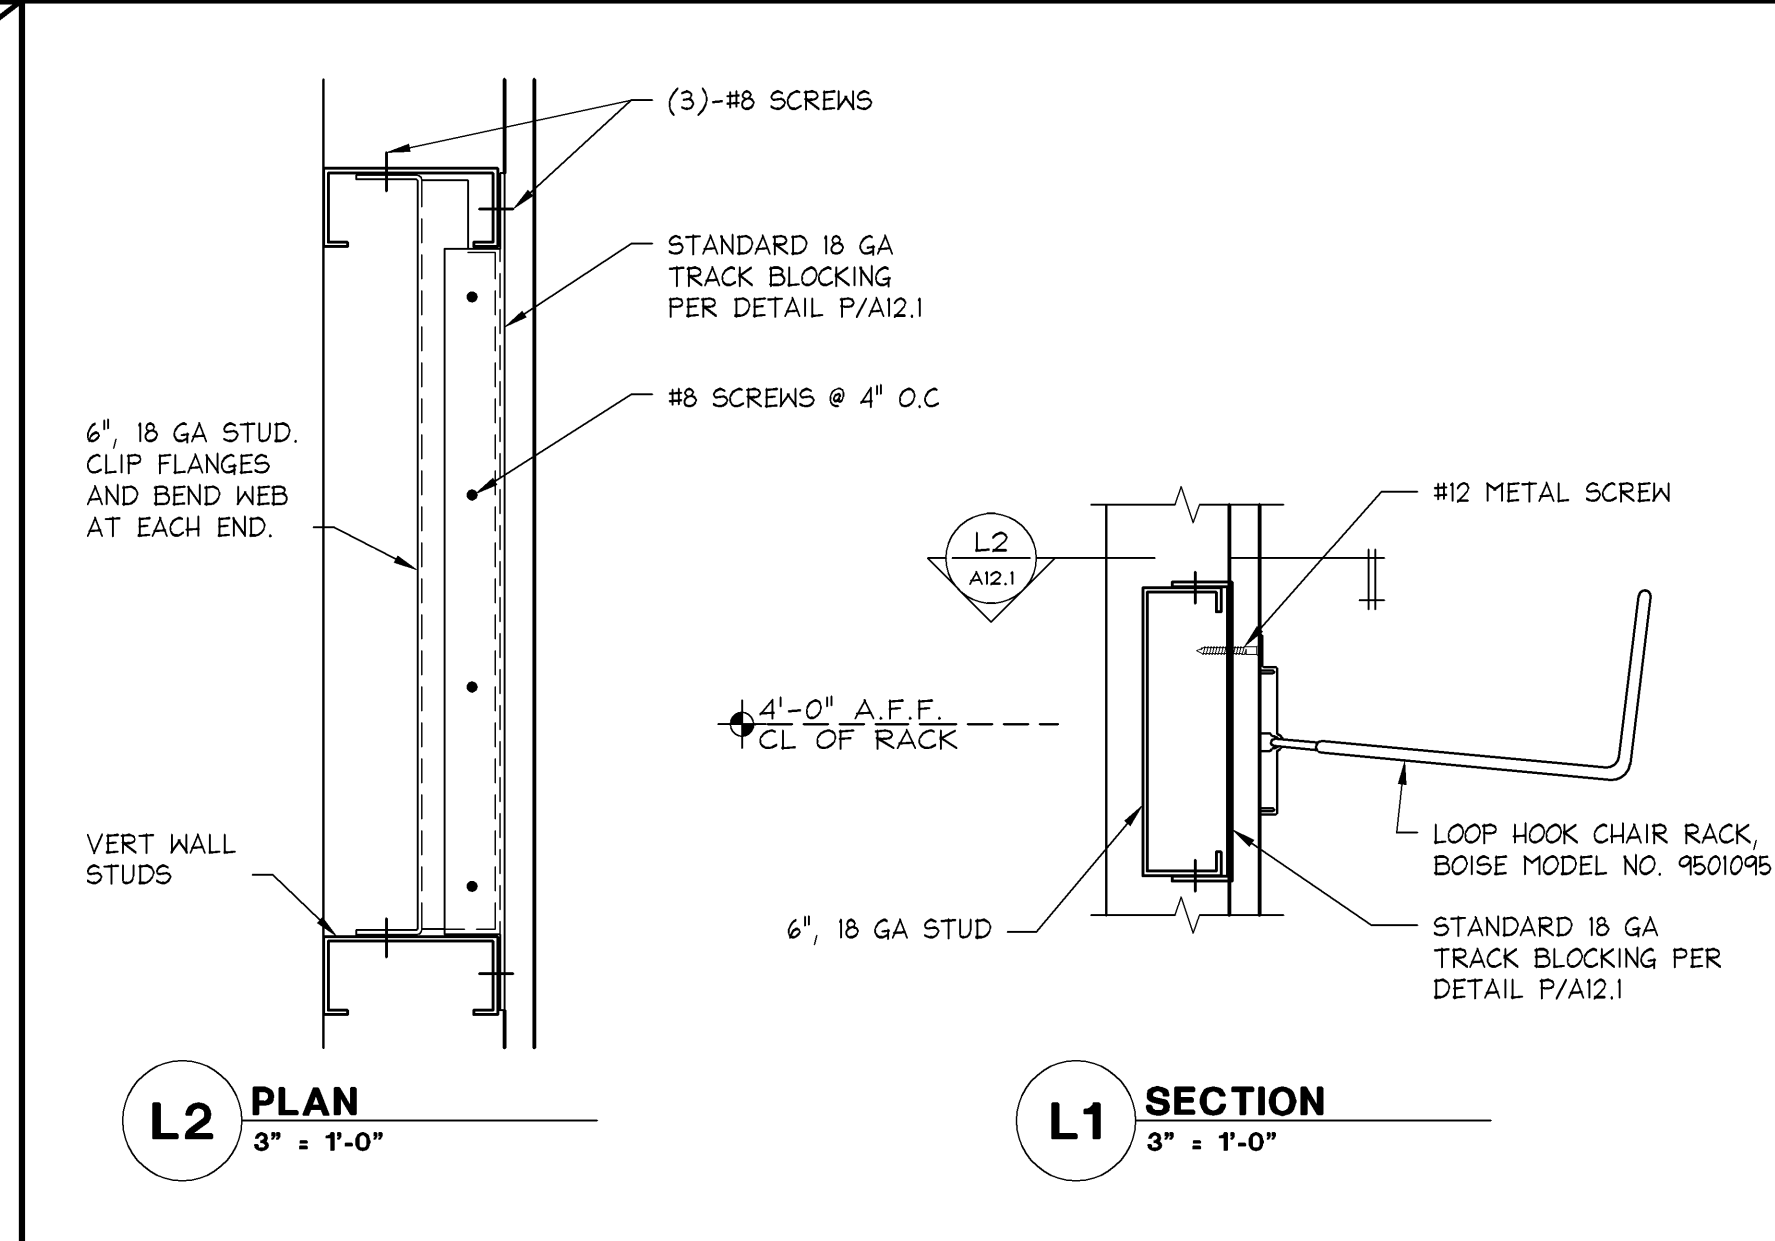


CHAIR RACK DETAIL

3" ± 1'-0"

42D-A121-L00-DETL

03.16.12

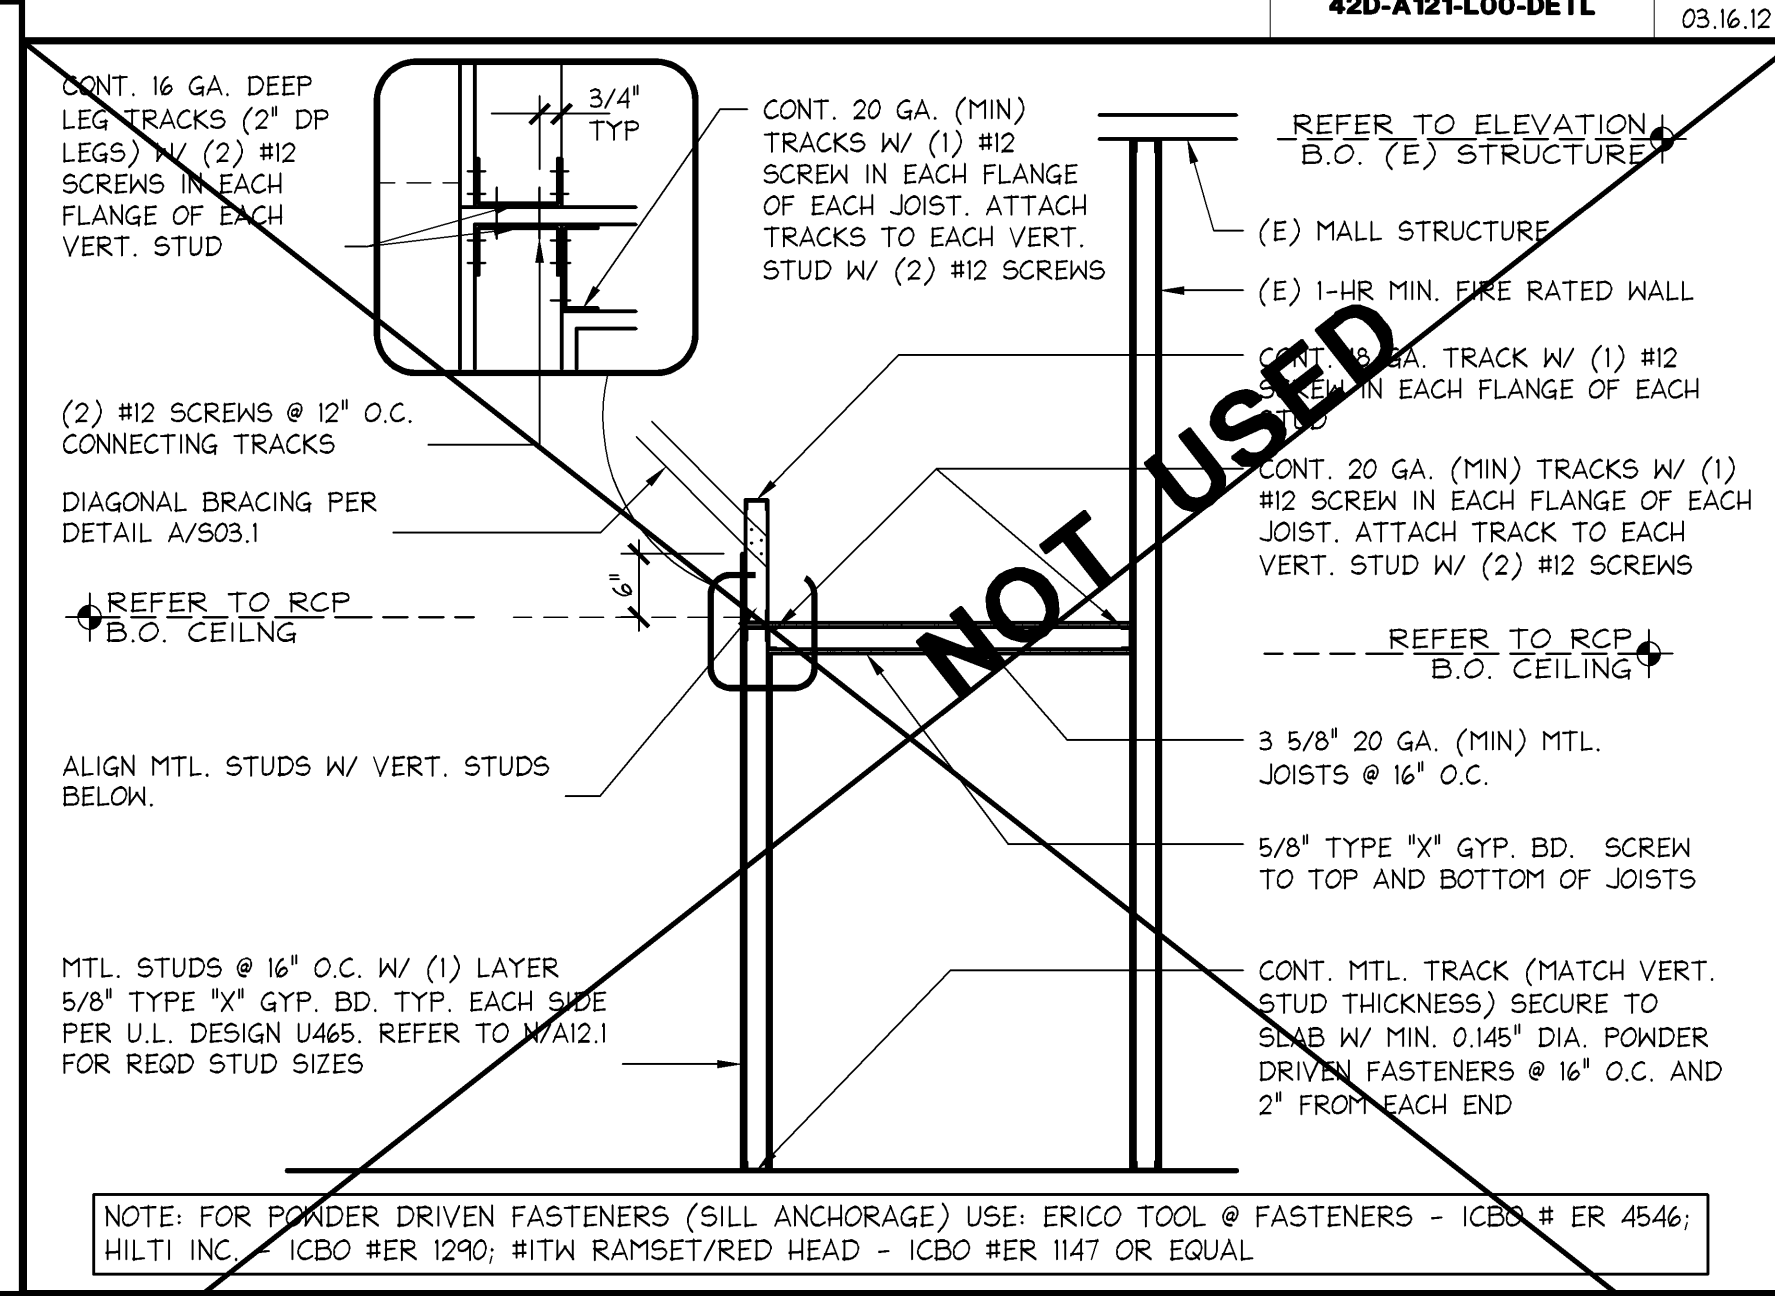


SECTION THRU CORRIDOR PARTITION

FULL

42S-A121-K00-SECT

07.30.04

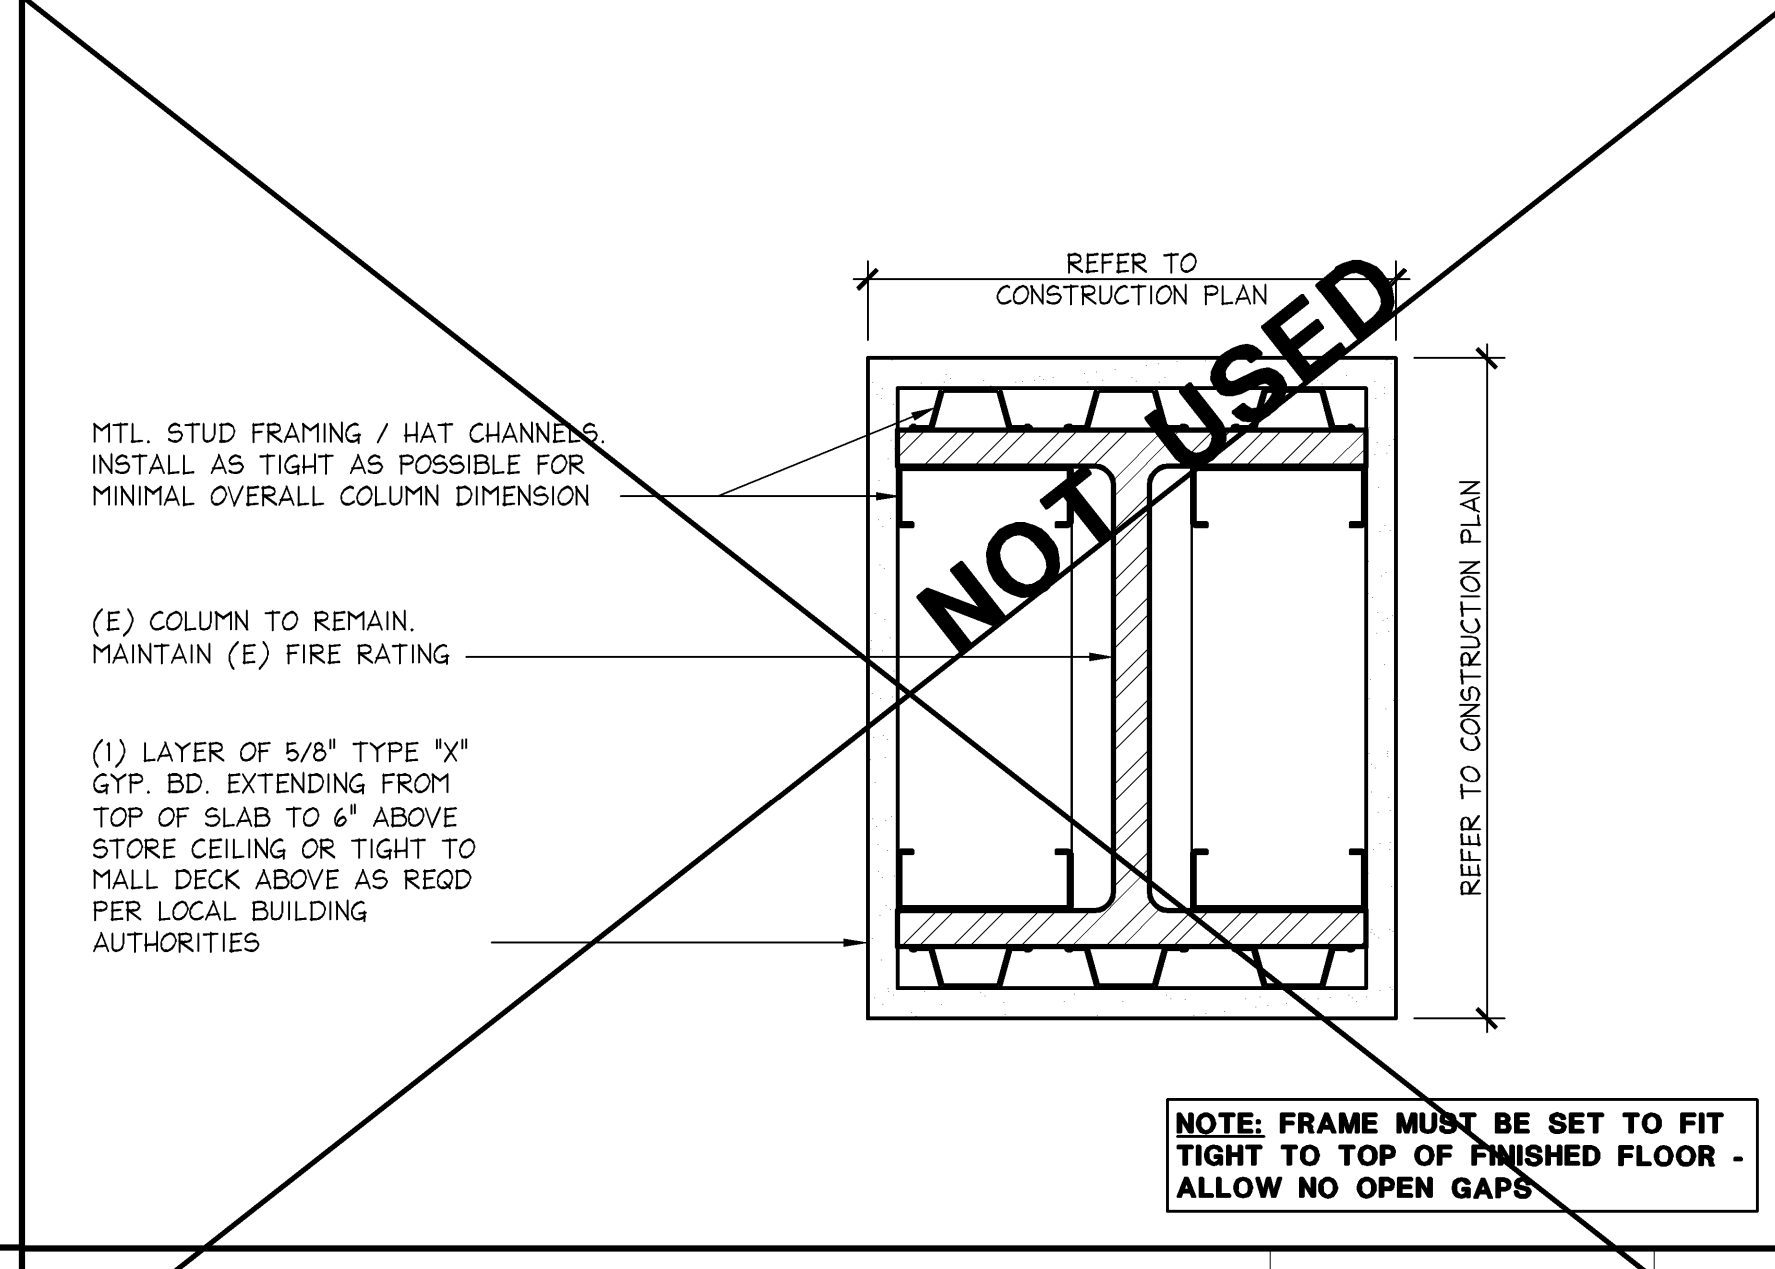


COLUMN ENCLOSURE

3" ± 1'-0"

42D-A121-J00-DETL

07.30.04

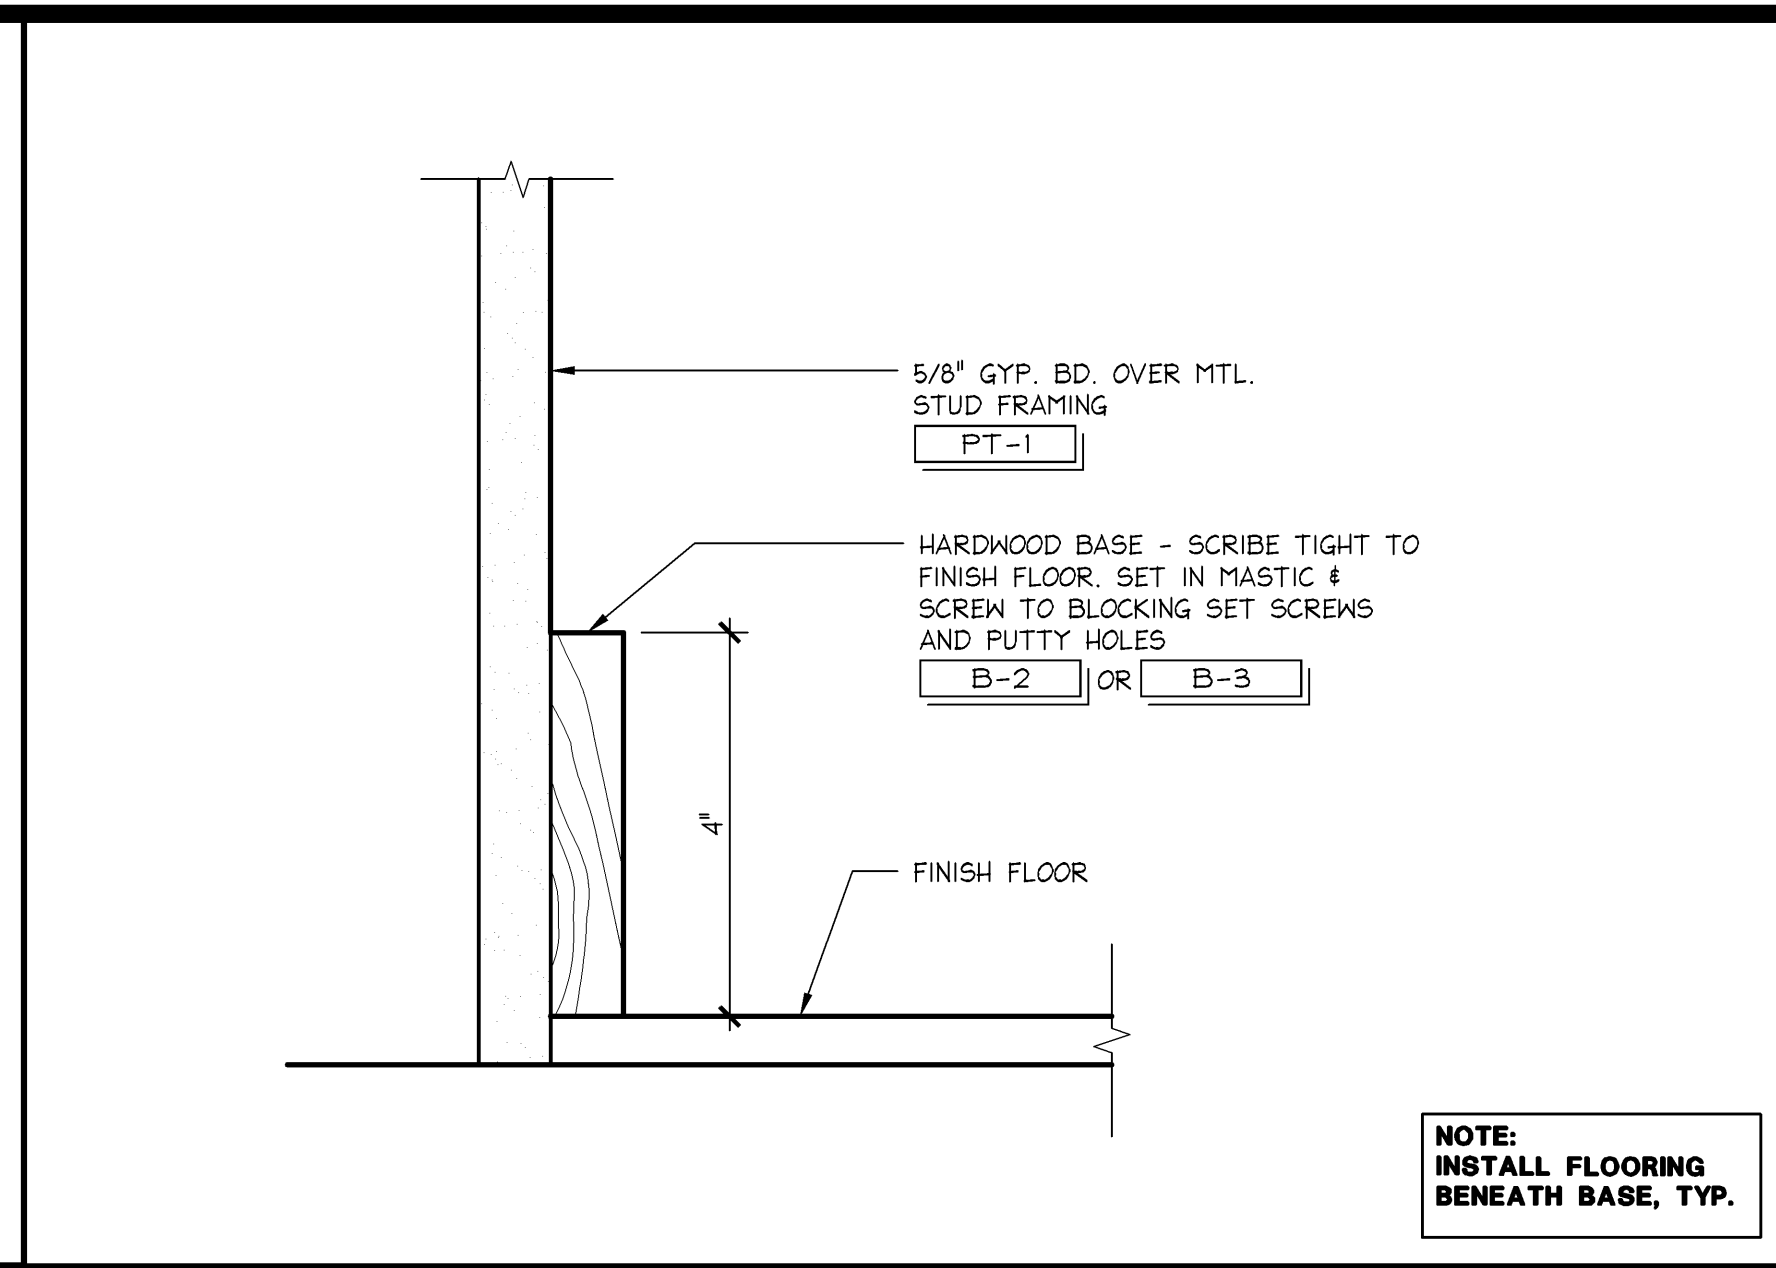


BASE DETAIL

6" ± 1'-0"

42D-A121-H00-DETL

04.21.10

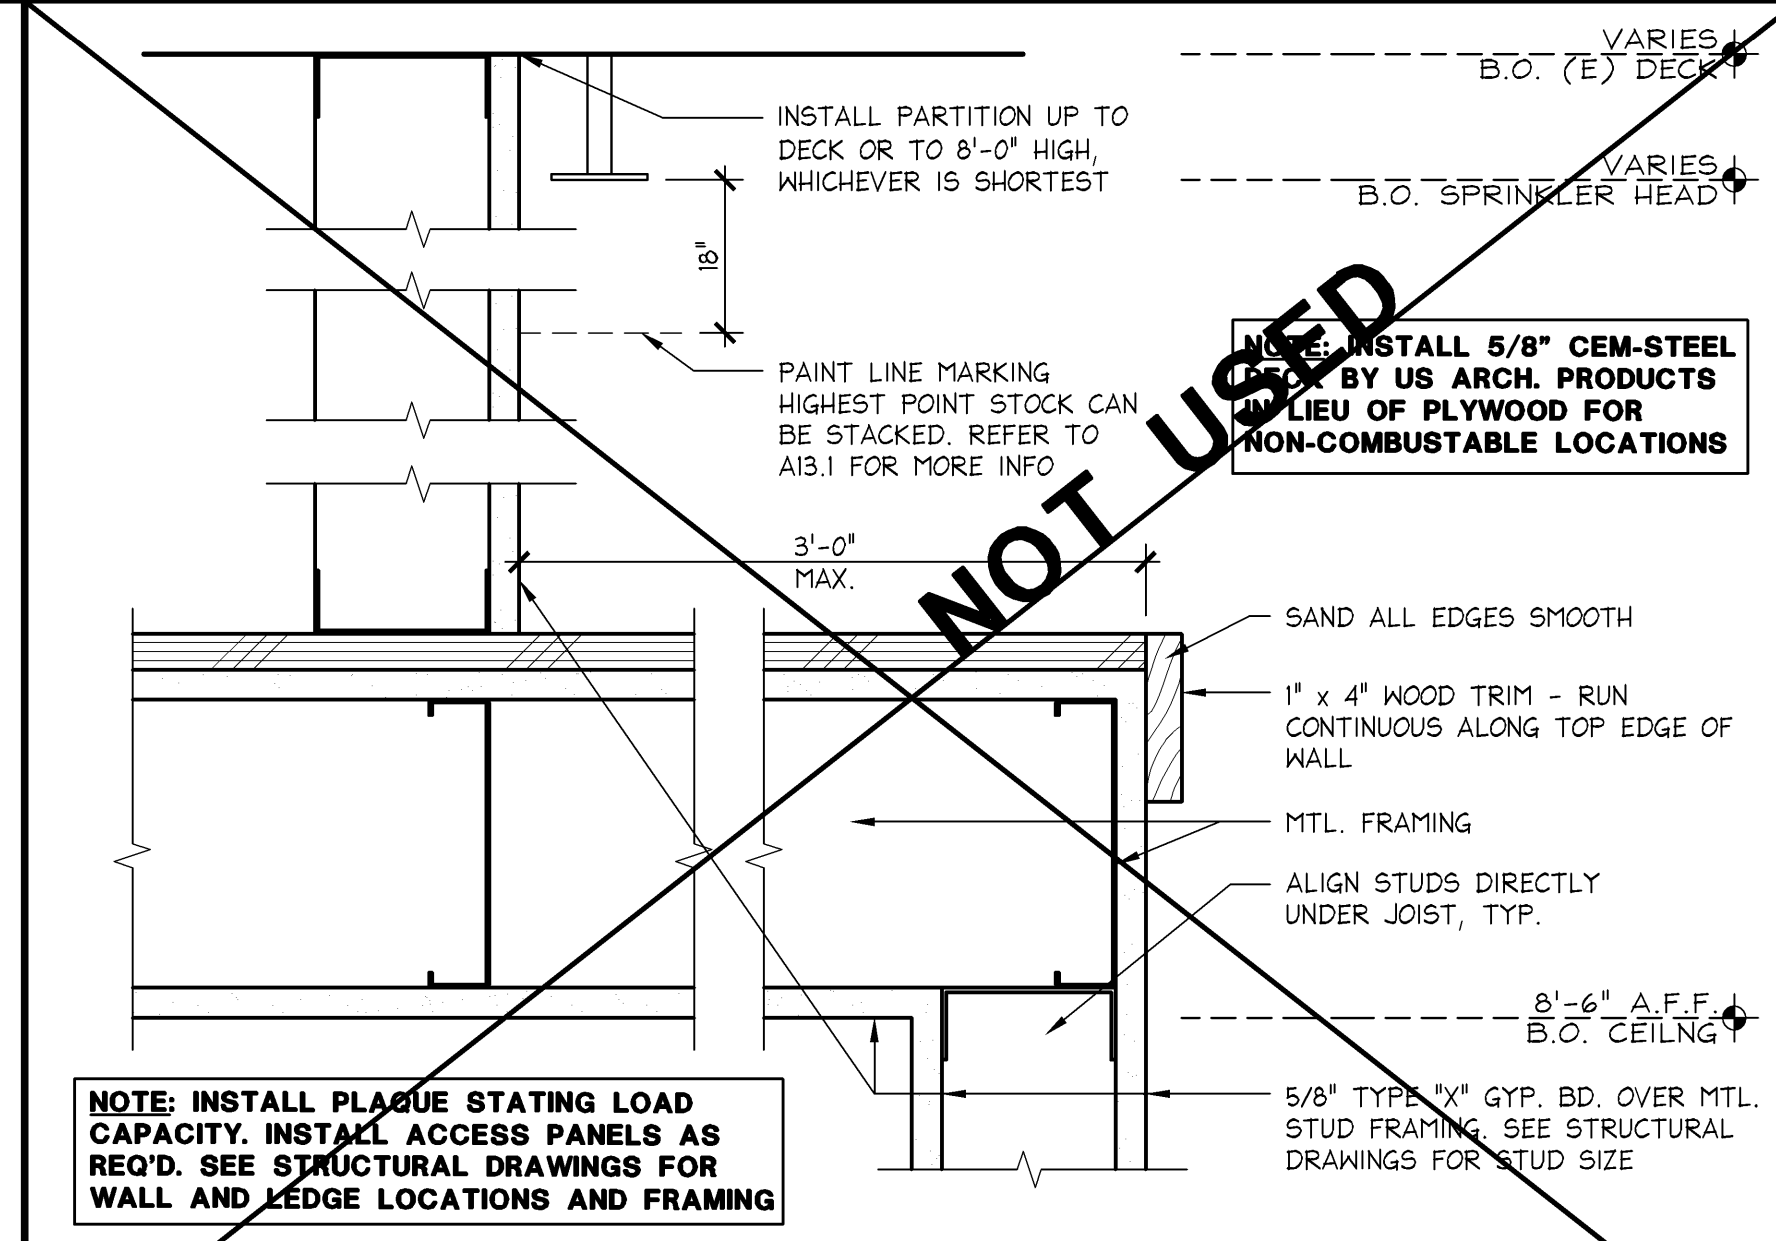


SECTION @ LEDGE (TOILET)

3" ± 1'-0"

42S-A121-G00-SECT

07.30.04

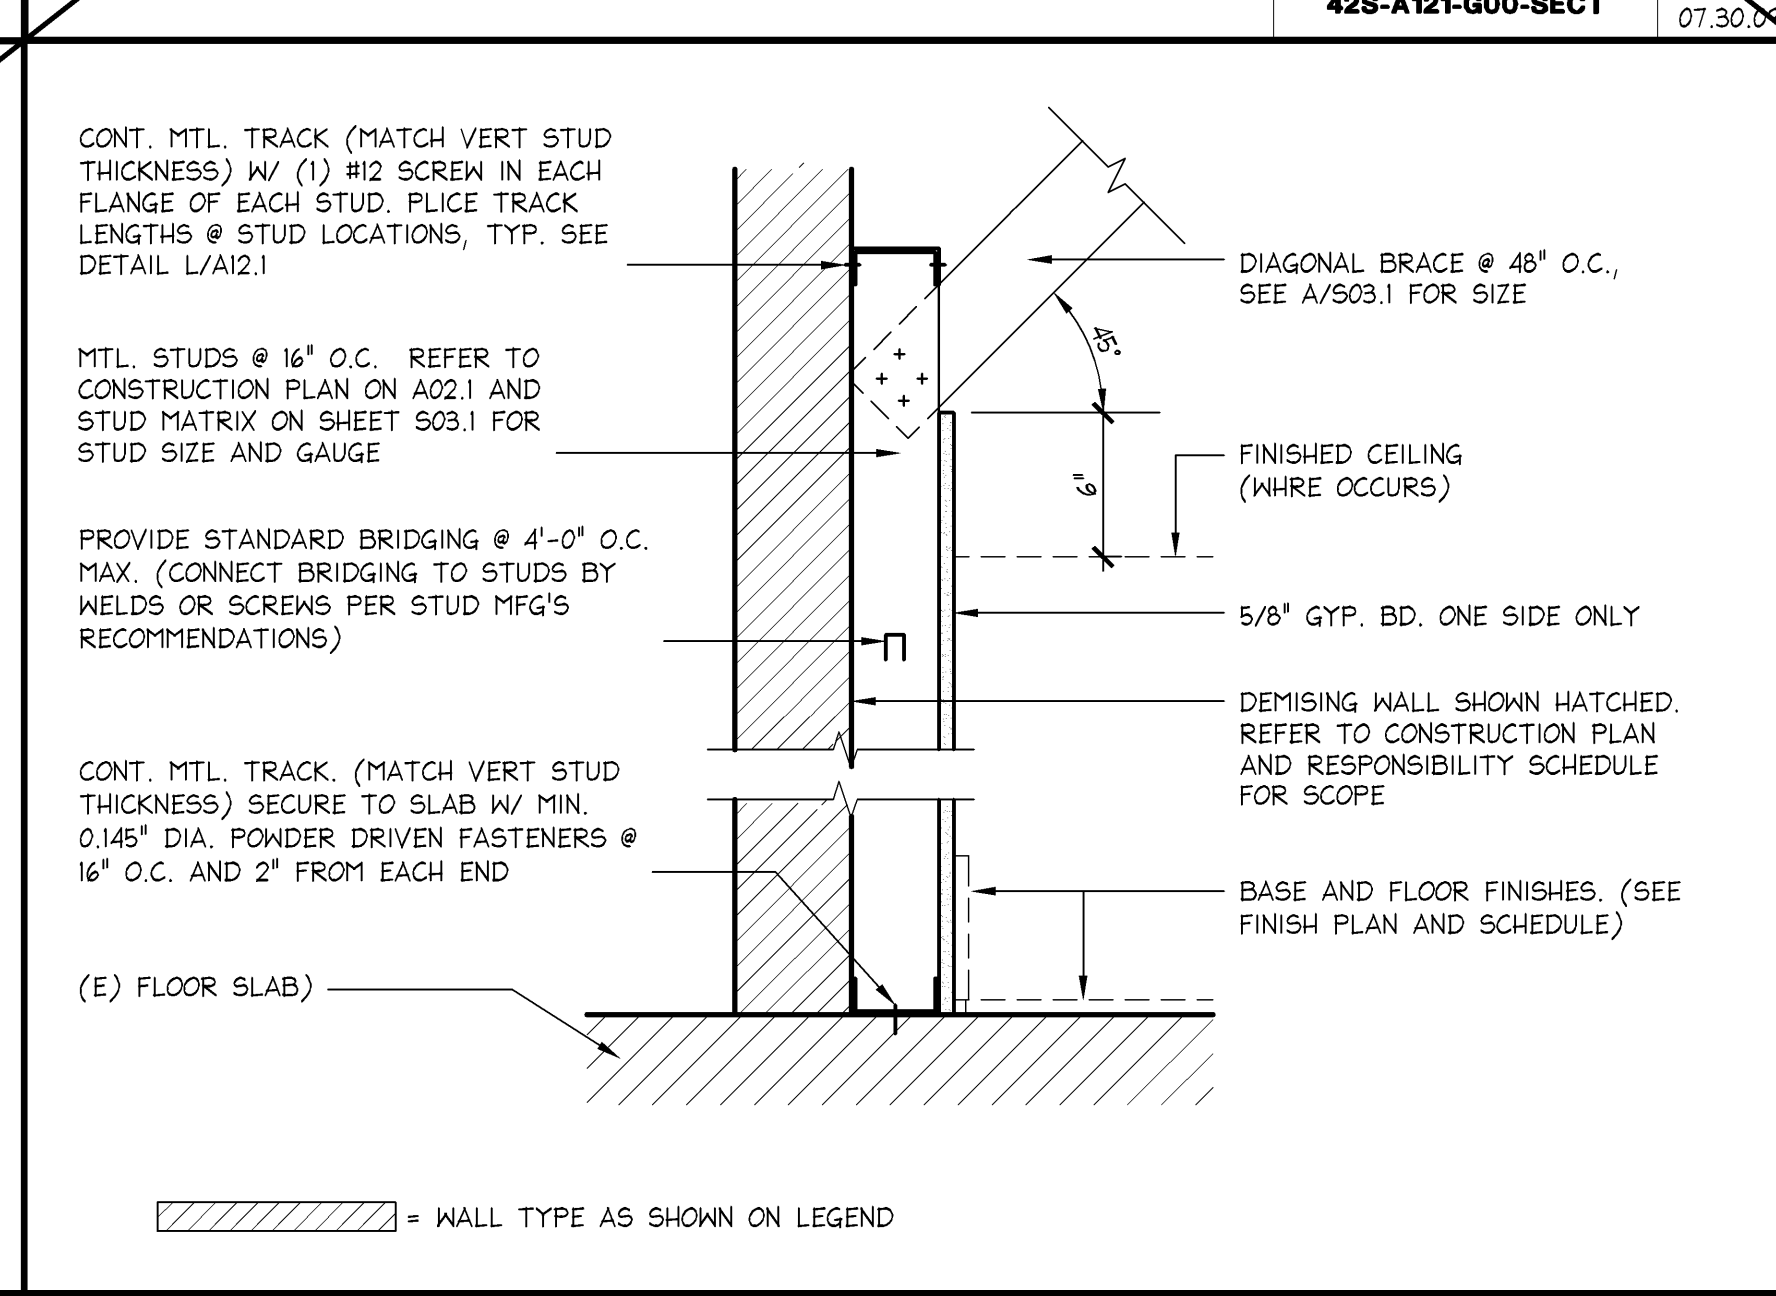


FURRED PARTITION

1 1/2" ± 1'-0"

42S-A121-F00-SECT

07.30.04

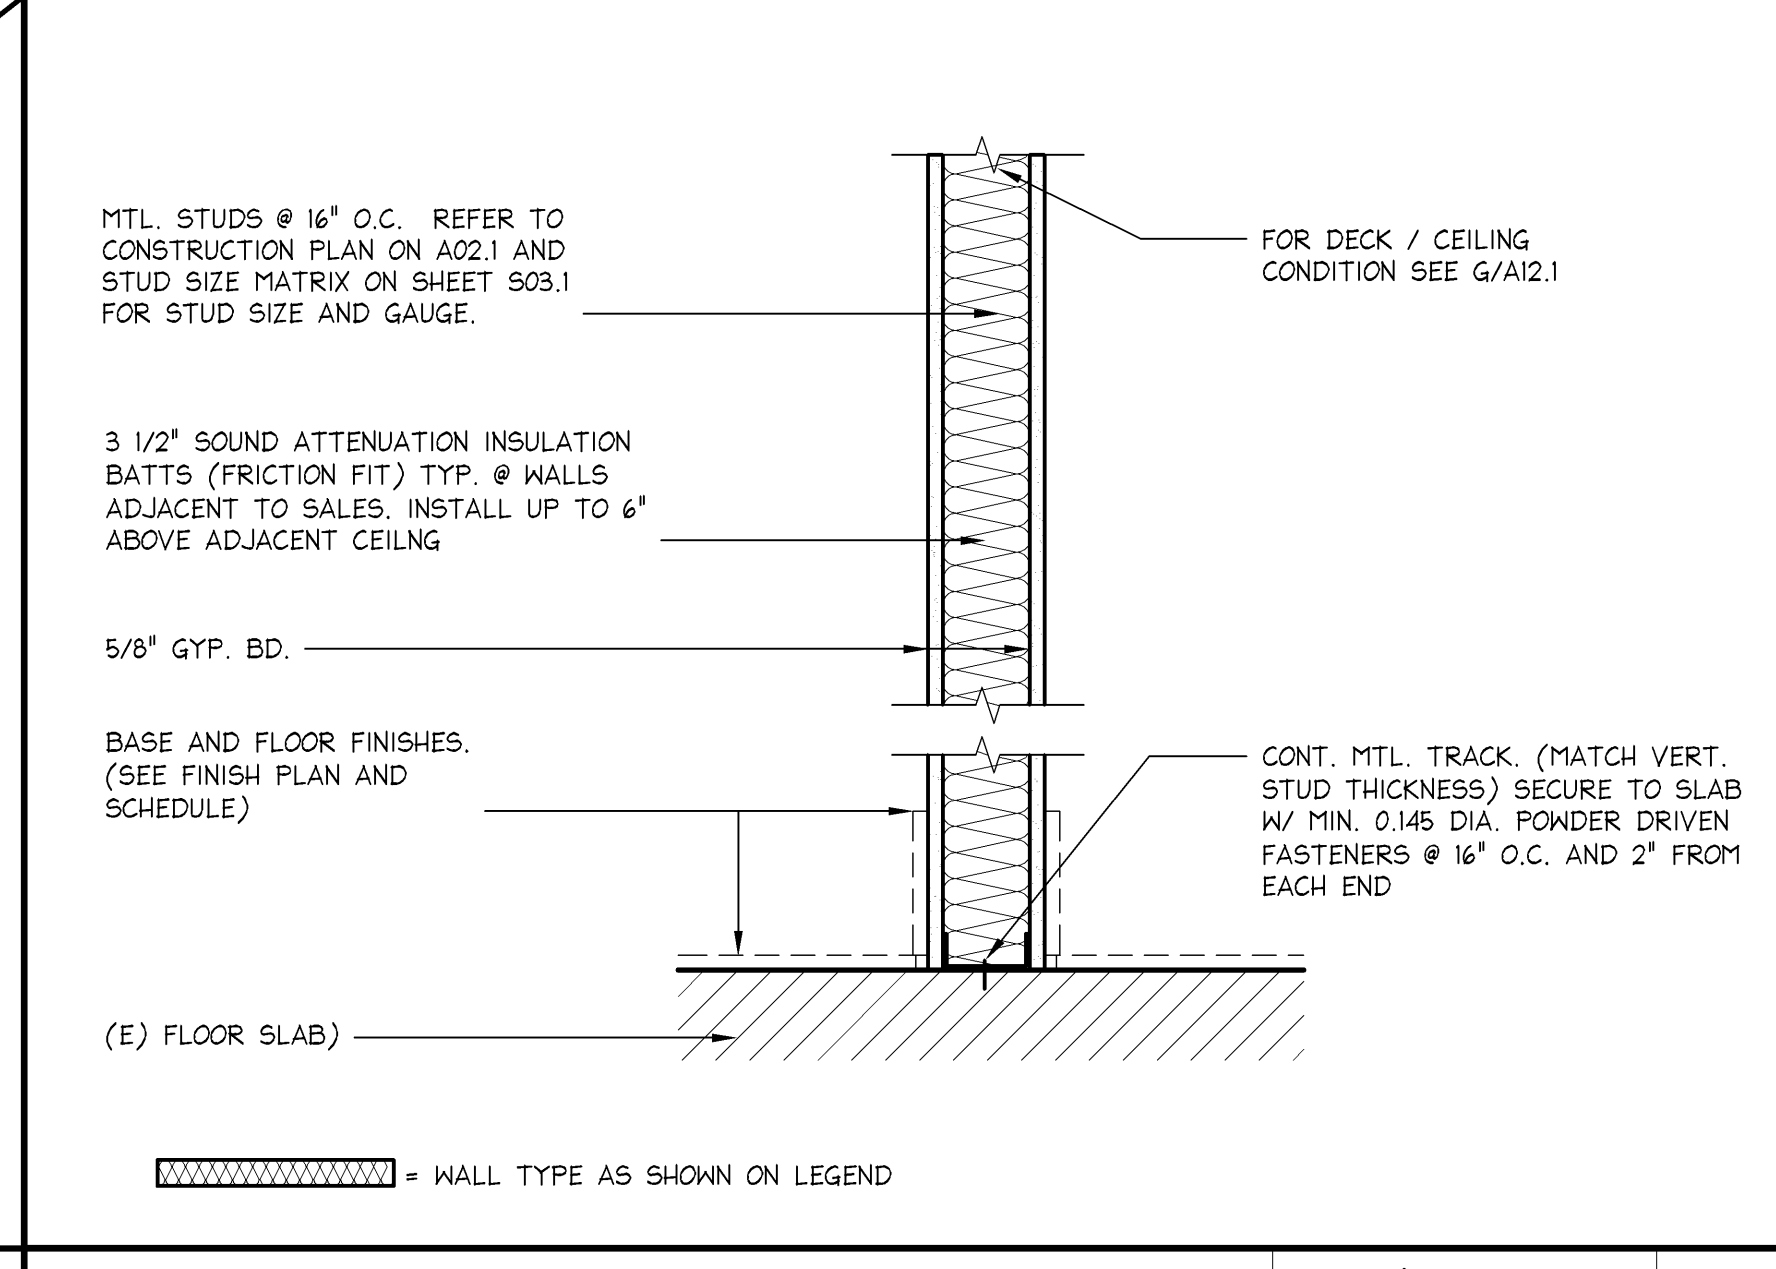


TOILET PARTITION

1 1/2" ± 1'-0"

42S-A121-E00-SECT

07.30.04

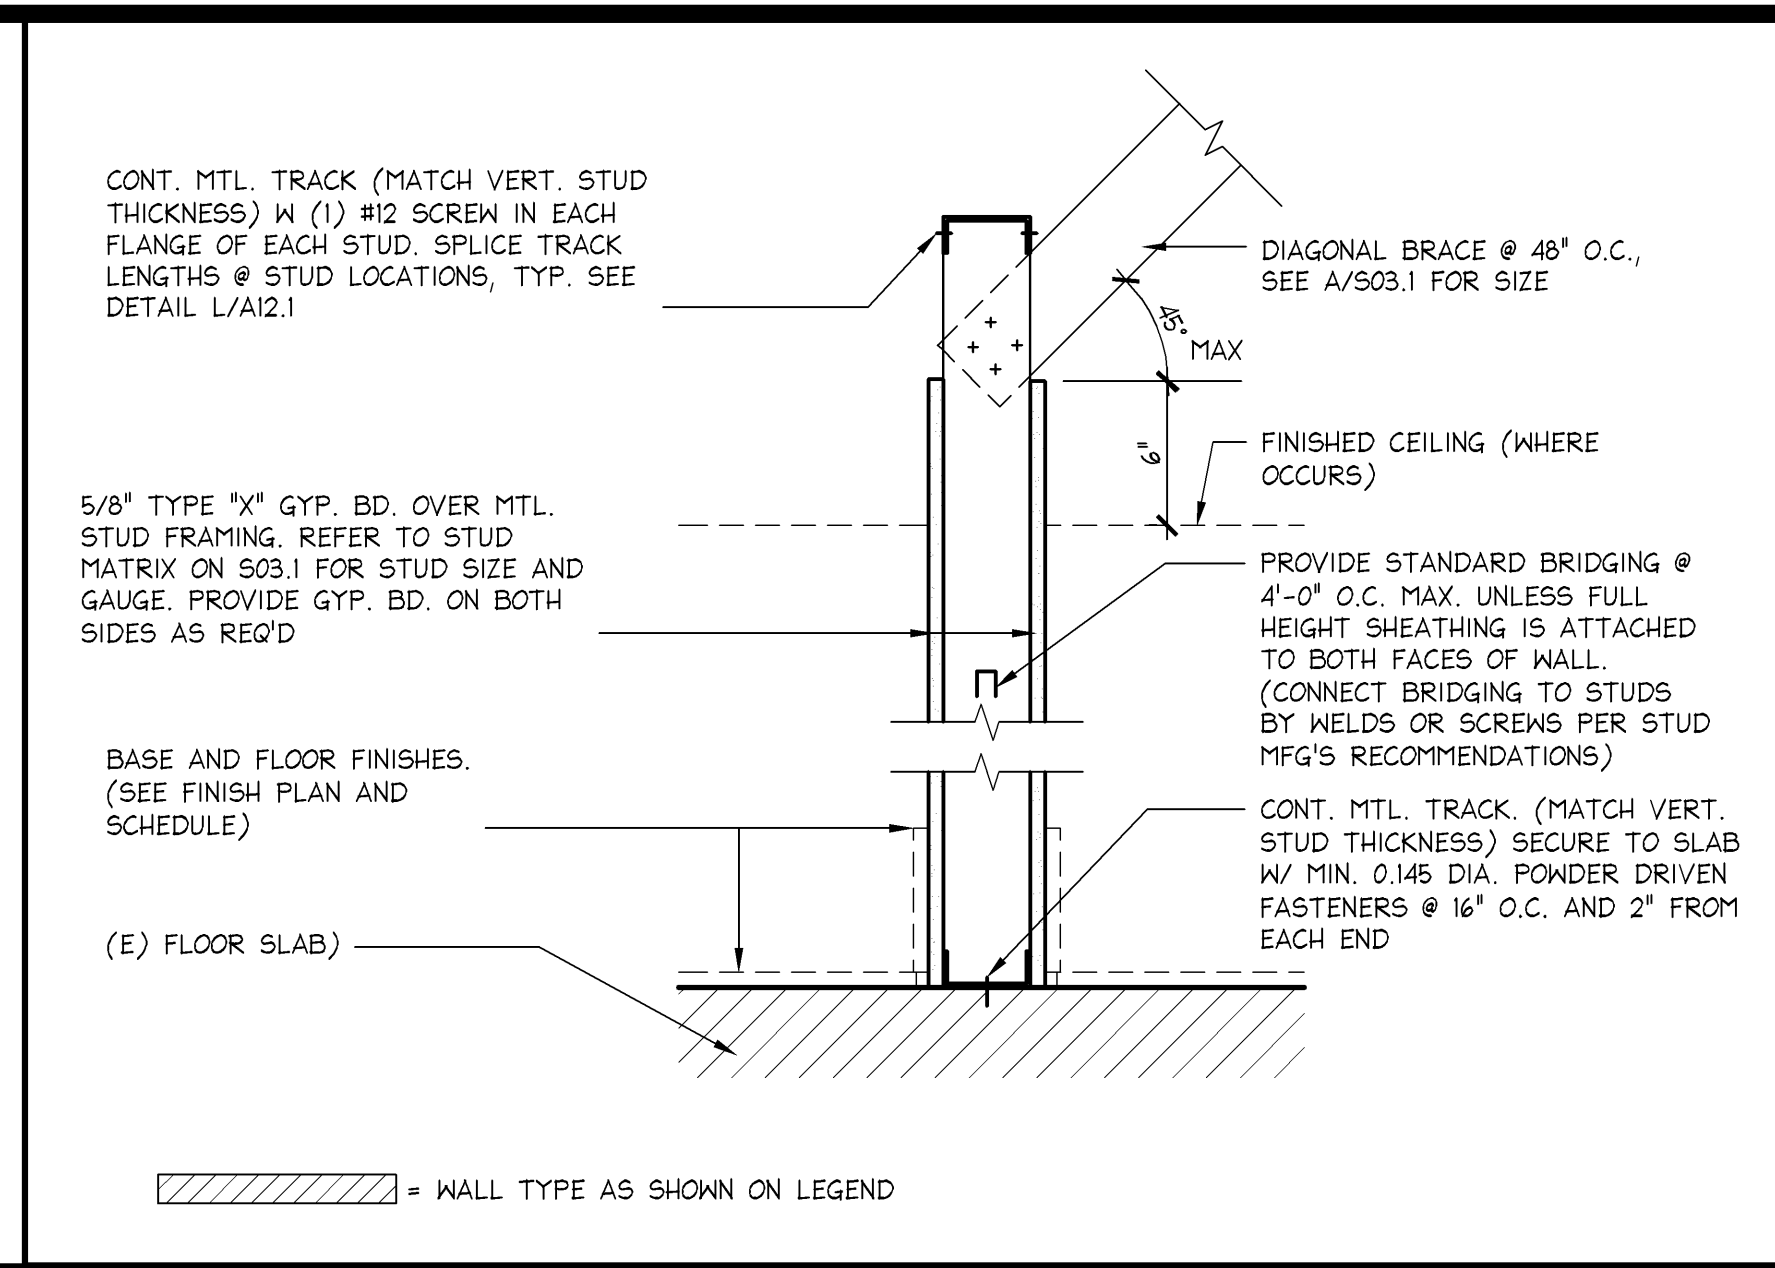


NON-RATED PARTITION

1 1/2" ± 1'-0"

42S-A121-D00-SECT

07.27.04

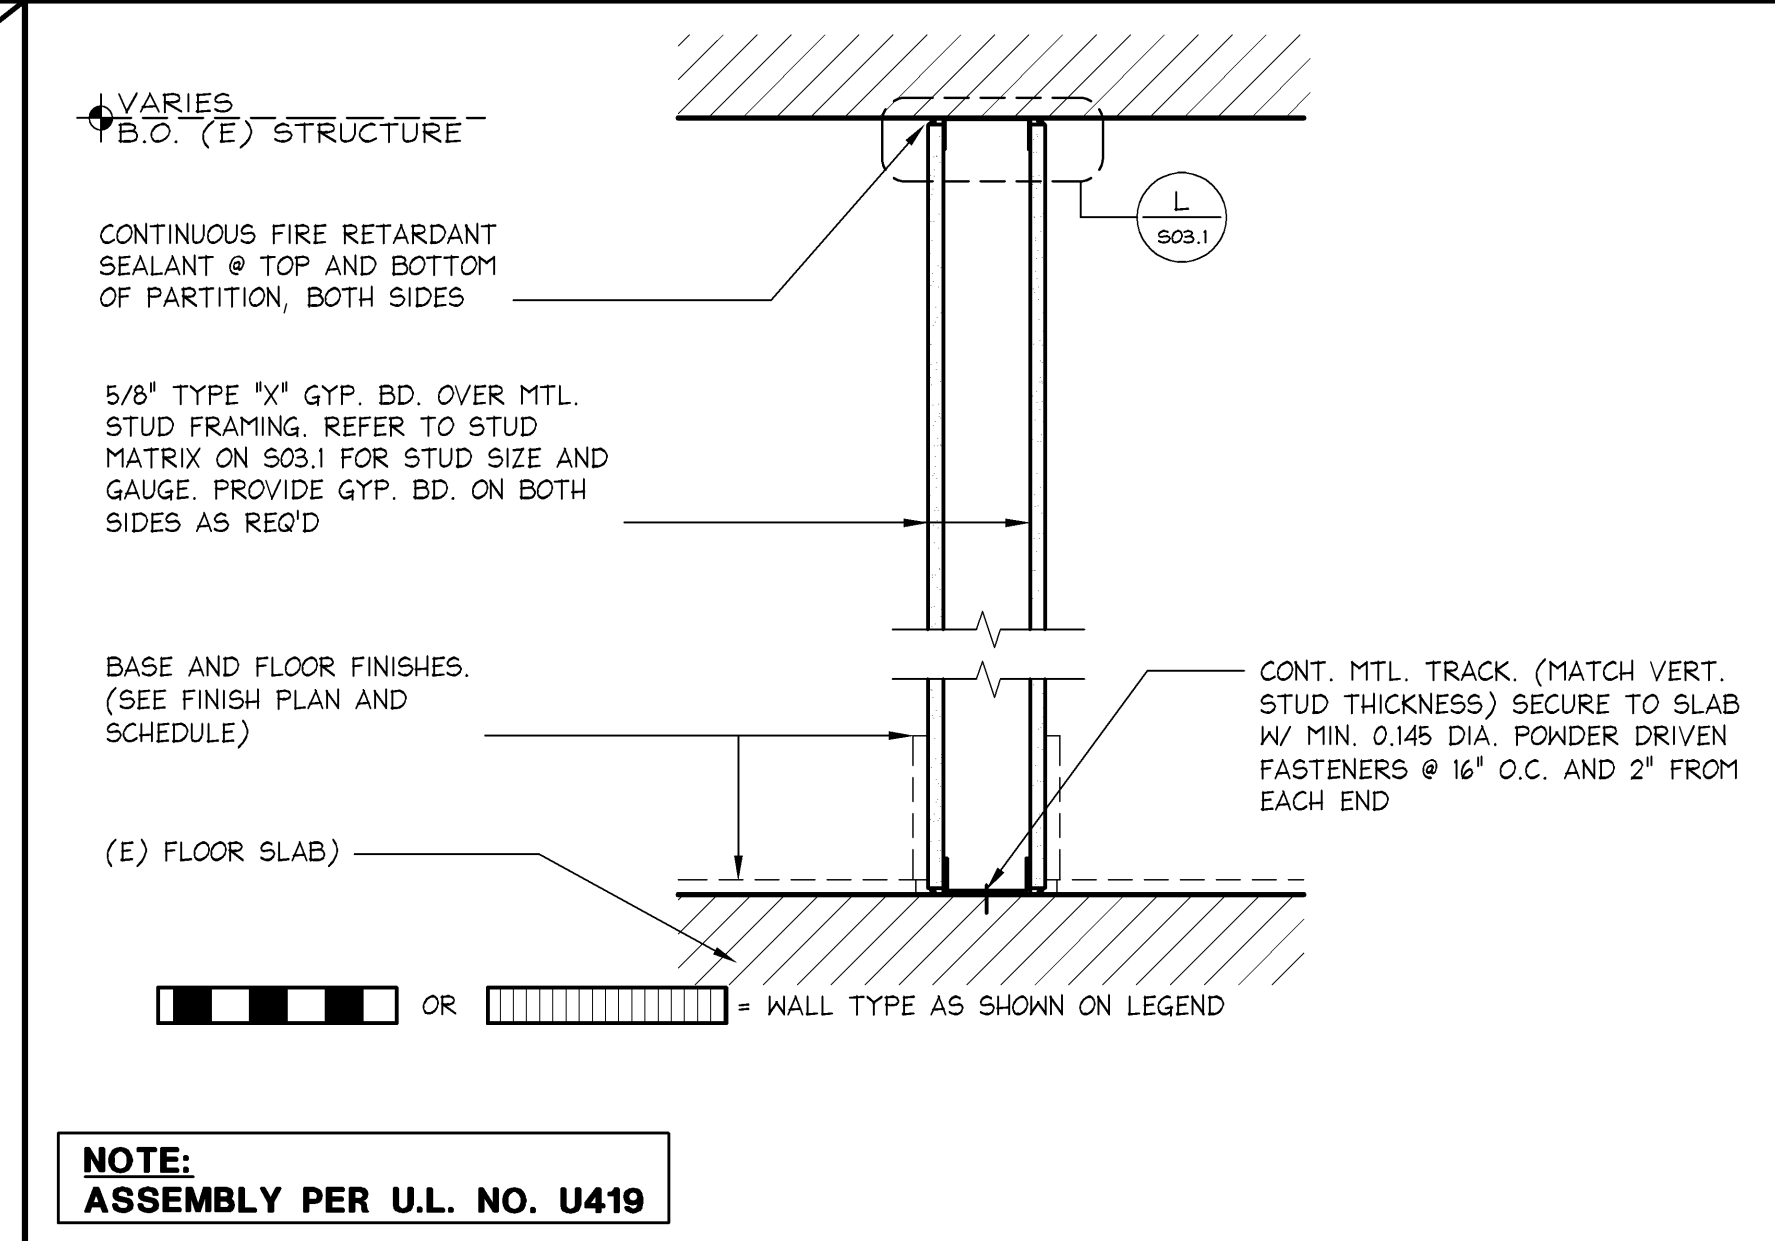


1-HOUR RATED PARTITION

1 1/2" ± 1'-0"

42S-A121-C00-SECT

04.27.10

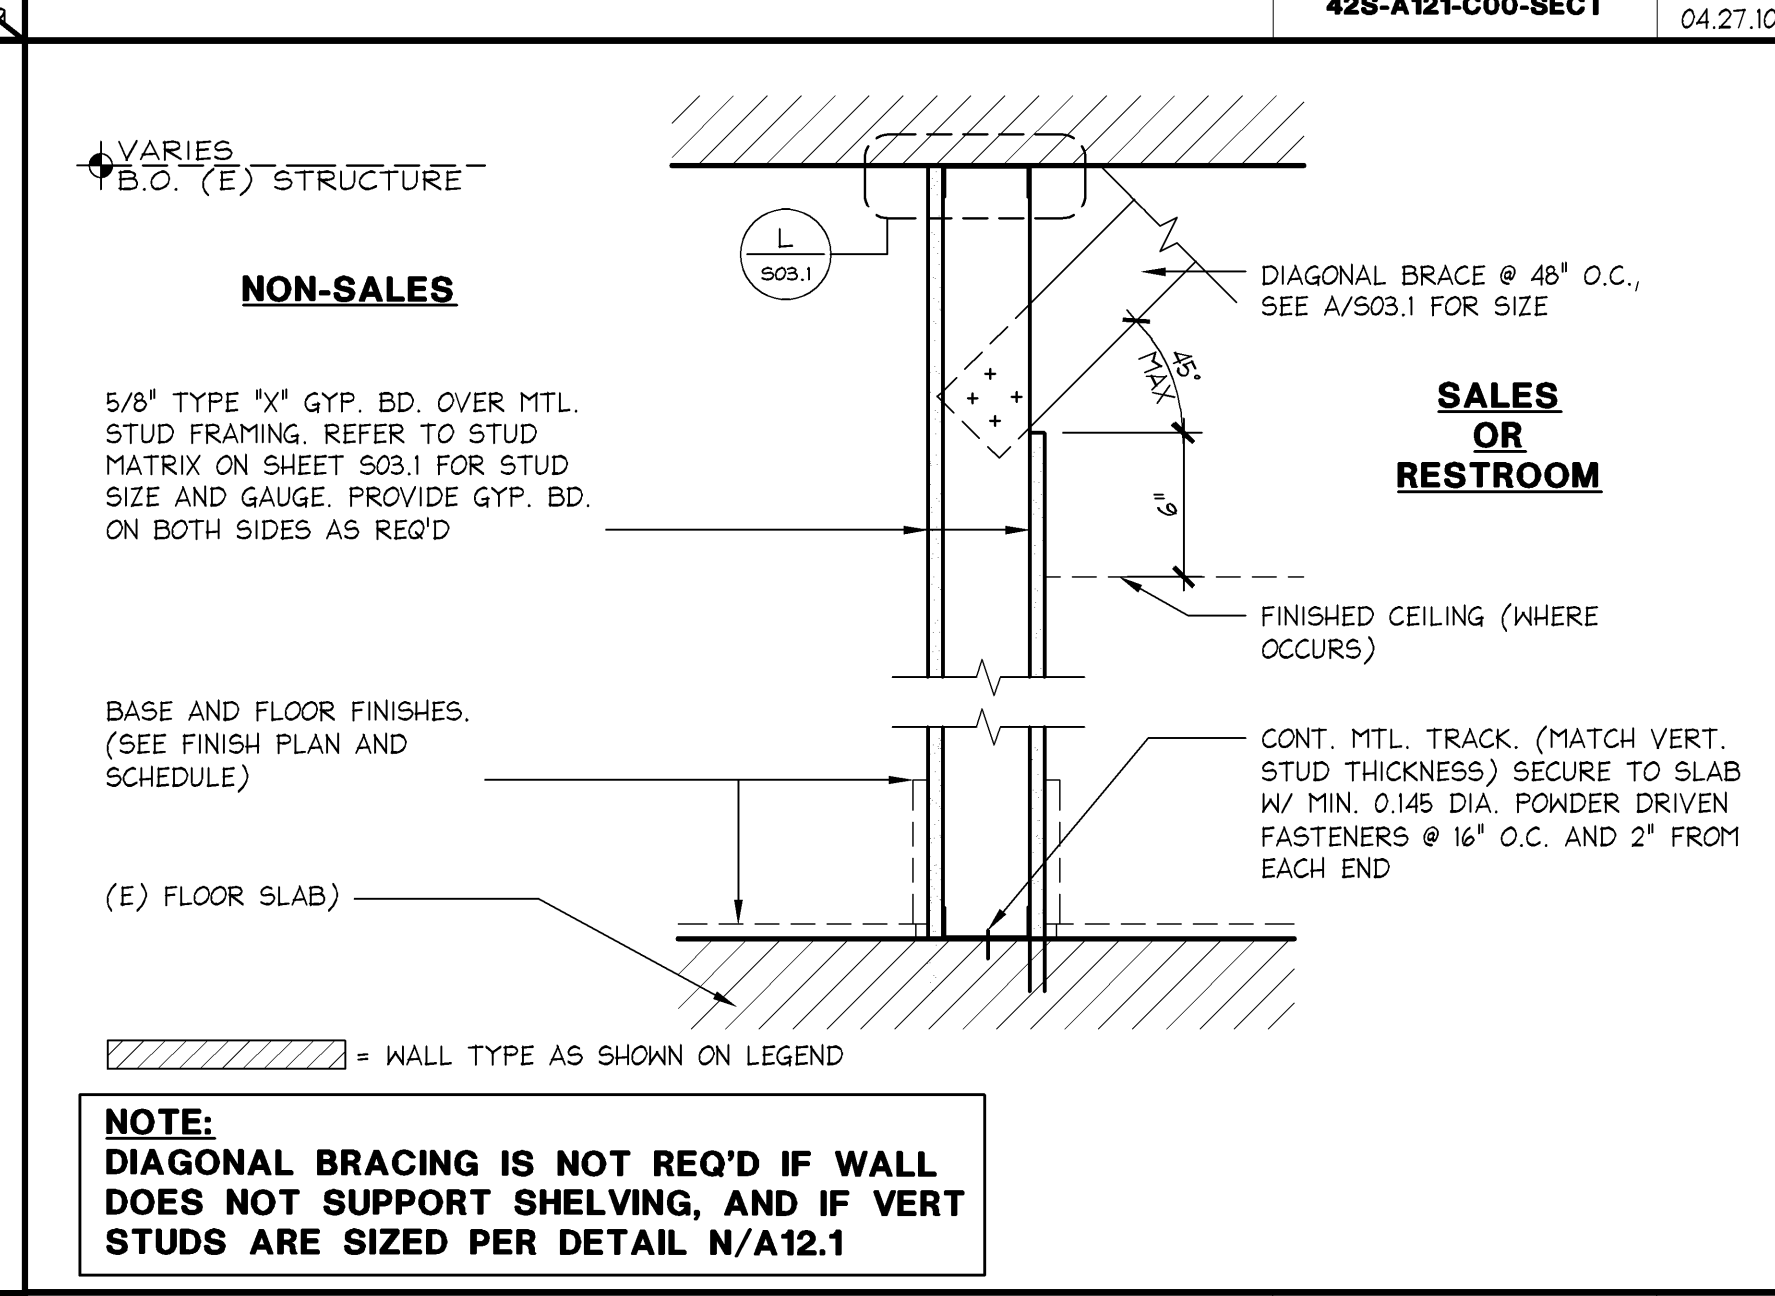


NON-RATED PARTITION (TO STRUCTURE)

1 1/2" ± 1'-0"

42S-A121-B00-SECT

04.27.10

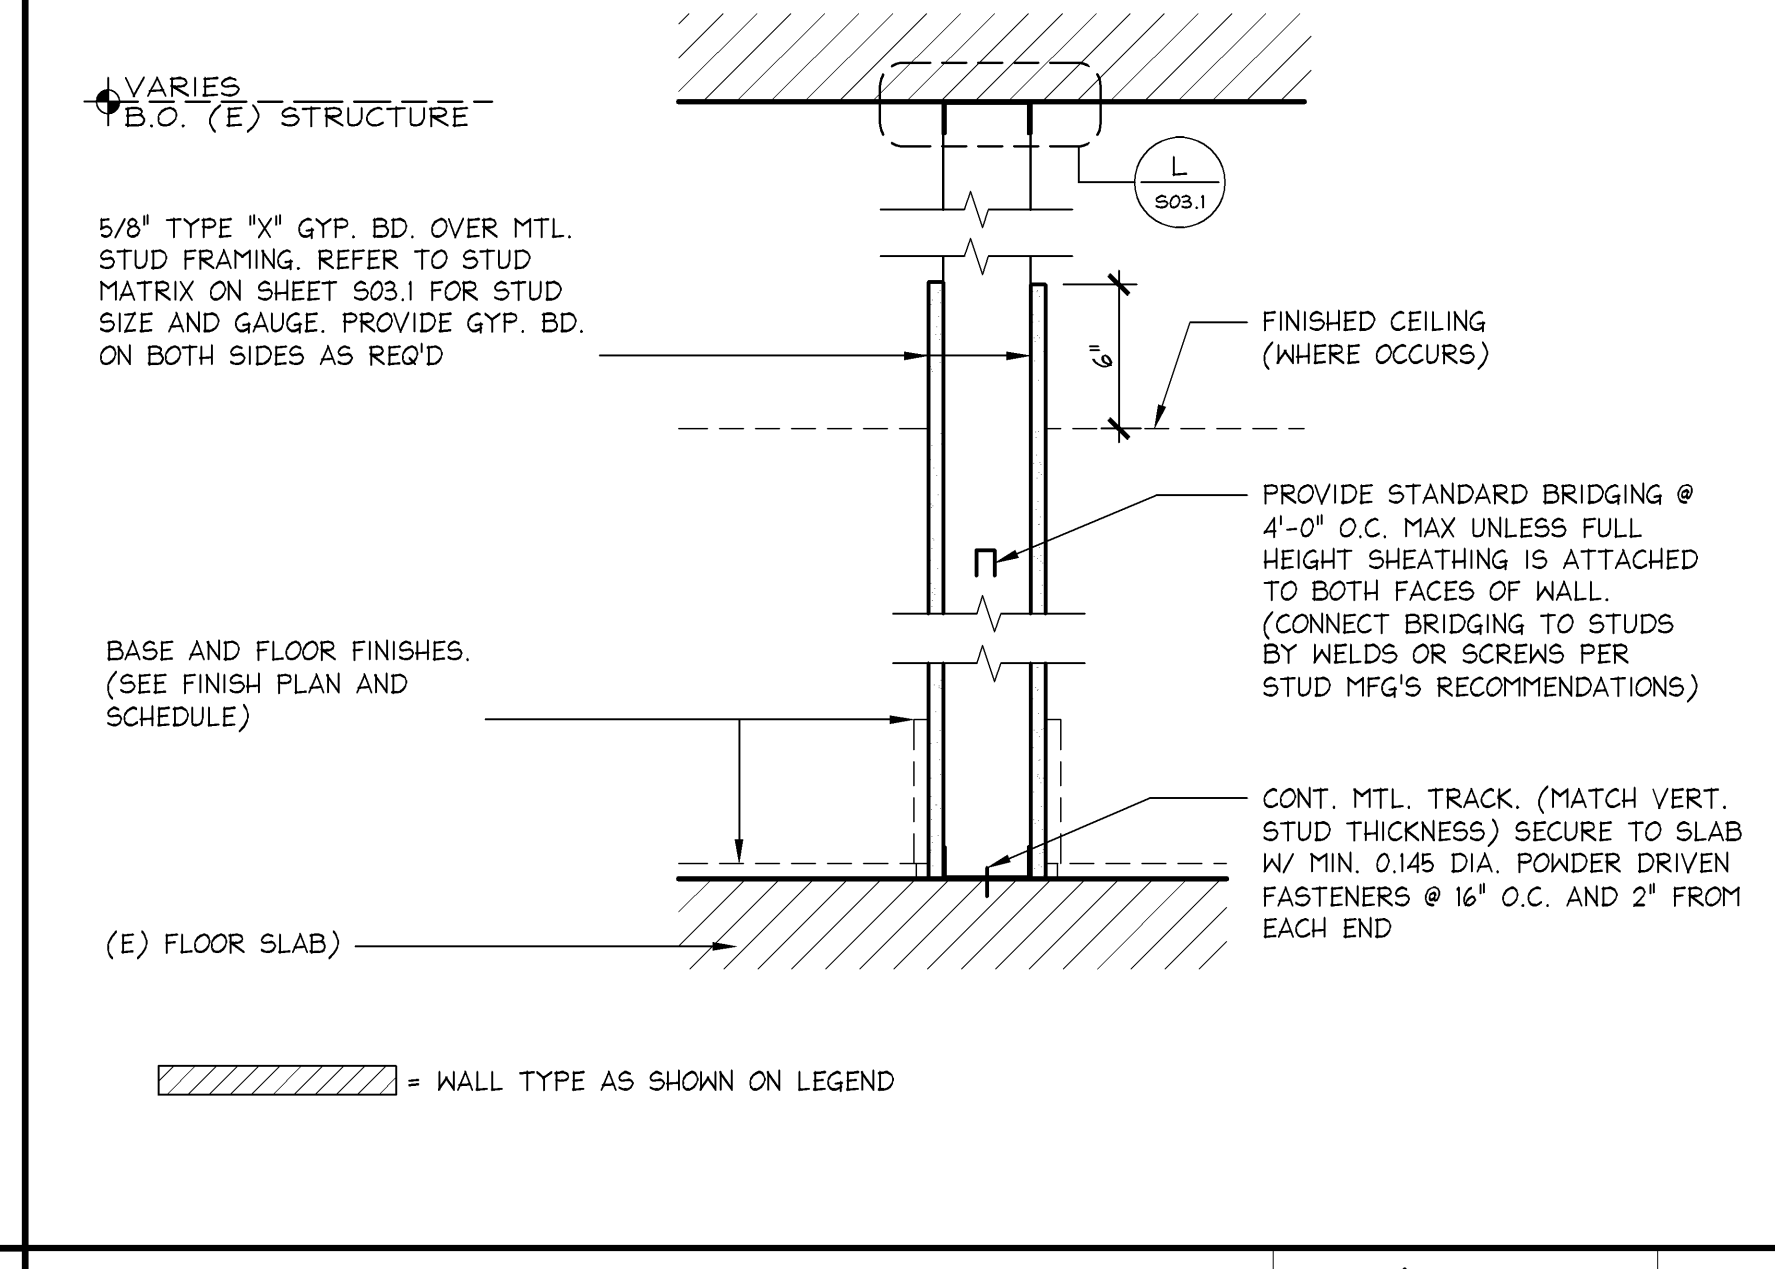

NON-RATED PARTITION

1 1/2" ± 1'-0"

42S-A121-A00-SECT

04.27.10

MOODY-NOLAN
 responsive architecture
 300 Spruce Street
 Suite 300
 Columbus, Ohio 43215
 Phone: (614) 461-4664
 Fax: (614) 280-8881
 www.moody-nolan.com

Limited brands
 LIMITED STORE PLANNING, INC.
 d/b/a STORE DESIGN & CONSTRUCTION
 Three Limited Parkway • Columbus, Ohio 43230
 Telephone: 614.415.7000 • Fax: 614.415.7349

024200396
BATH & BODY WORKS
MEMORIAL CITY MALL
 303 MEMORIAL CITY WAY
 SUITE 733
 HOUSTON, TX 77024
 RELO DOWN / NEW PACKAGE: EASTON-G GENERATION: 60695 A/E PROJECT #:
 SCOPE: DESIGN TYPE: LS/DAC PROJECT #:
 REQUIRED BY: DATE:

REVISIONS:
 ELITE CONSTRUCTION GROUP
 LAKE JACKSON, TX
 PHONE: 979-285-0712
 NOTE: THESE PRINTS HAVE BEEN REWORKED BY 50 PERCENT SCALE. WILL BE 50 PERCENT OF WHAT IS NOTED ON PLANS.

DATE ISSUED: 04/11/2014
DESIGNED BY: SF
DRAWN BY: TSG
CHECKED BY: TBD

PARTITION DETAILS
 DRAWING NUMBER:
A12.1