



MASONRY INFILL DETAILS

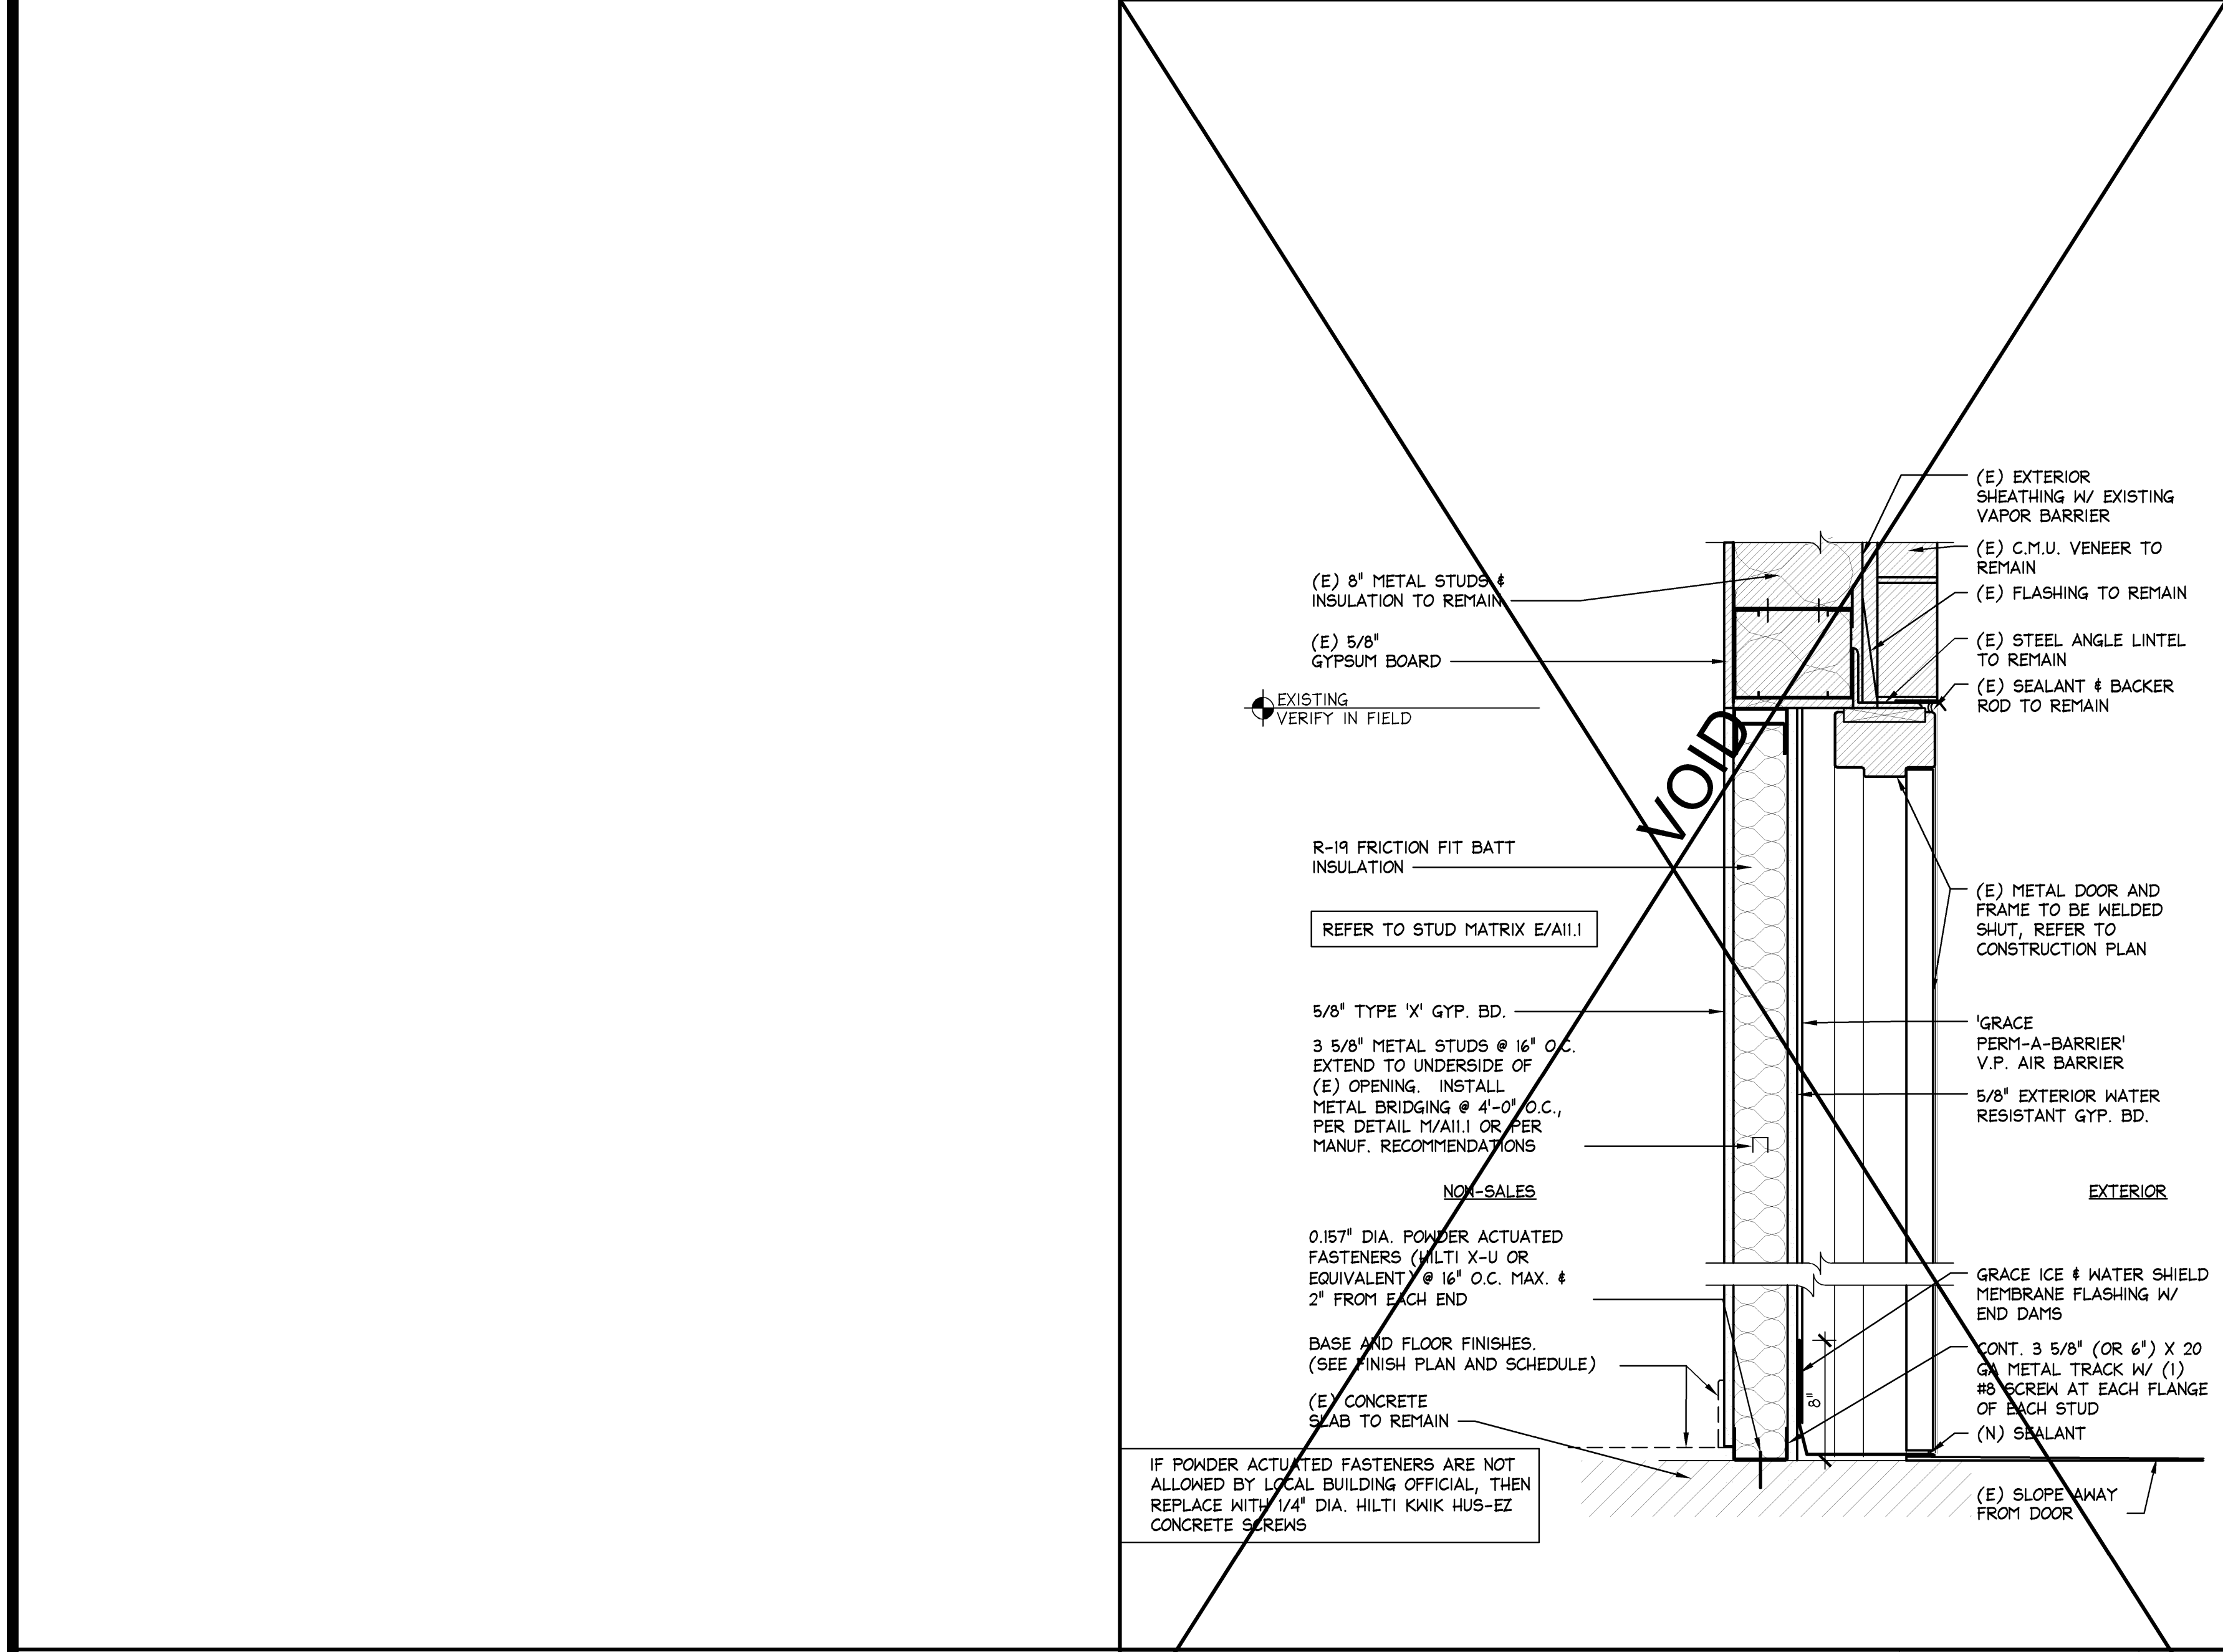

EXTERIOR INFILL @ SERVICE DOOR

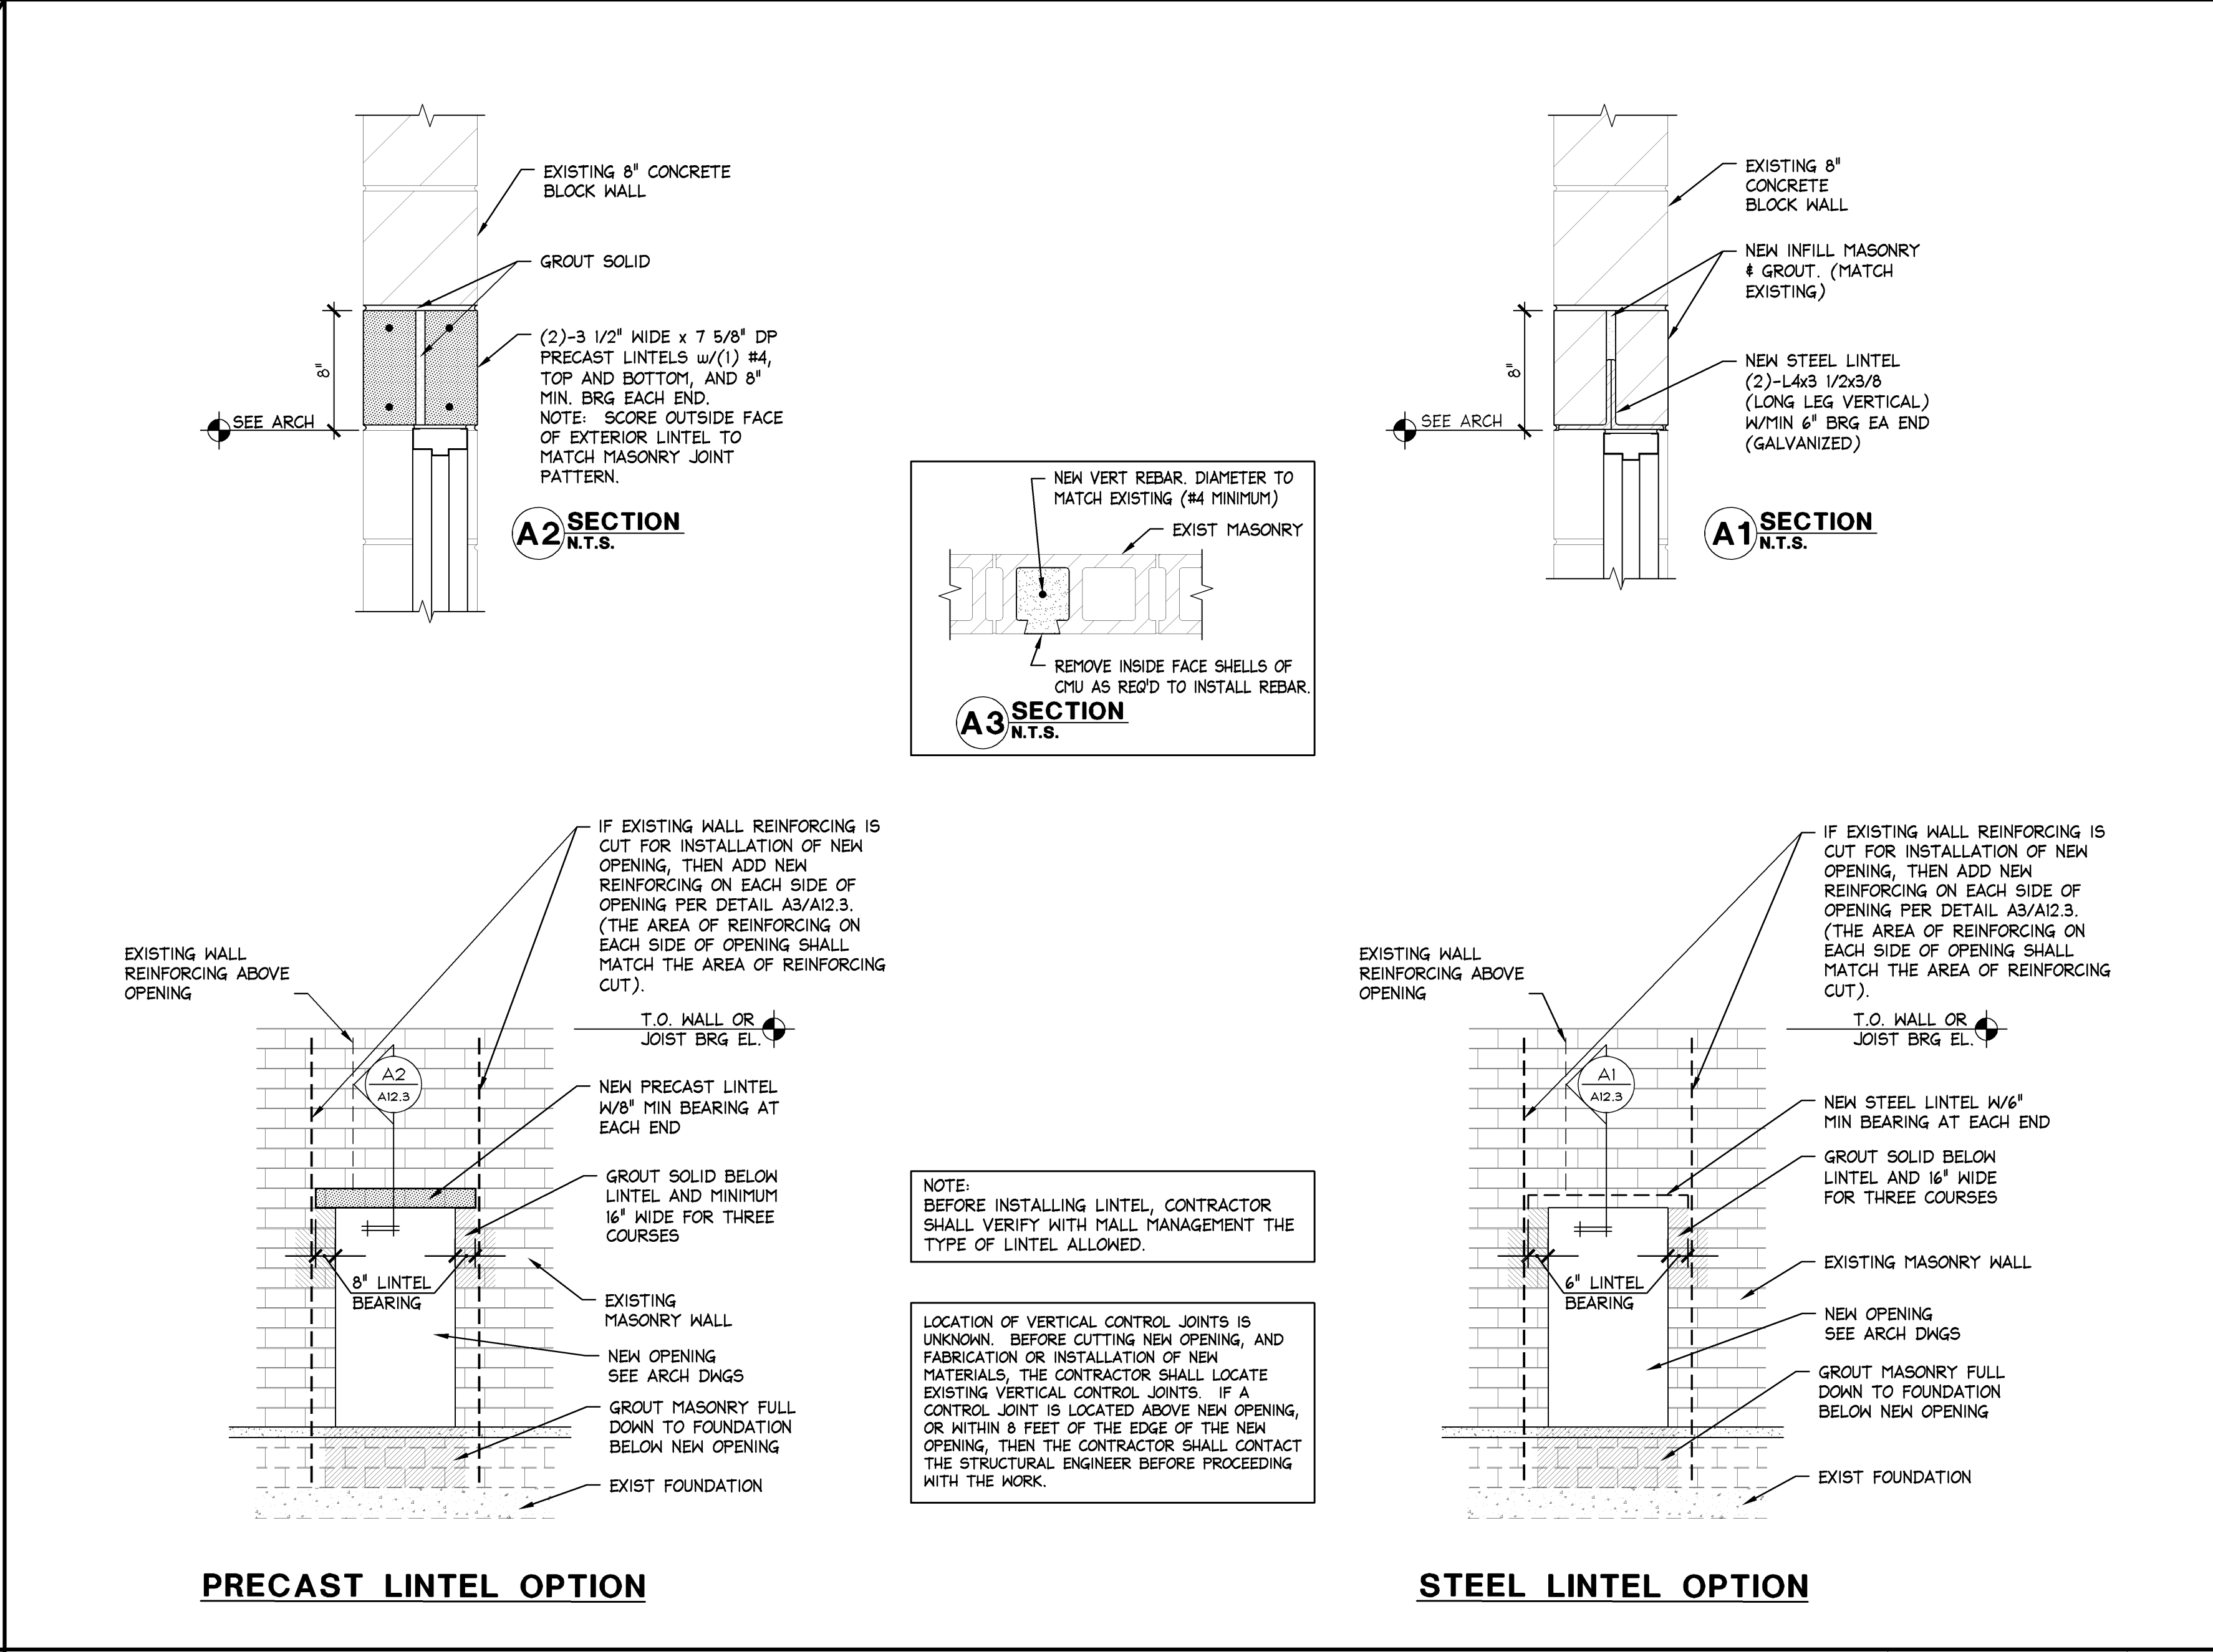

LINTEL DETAILS

EXPRESS
EXPRESS FASHION OPERATIONS, LLC
d/b/a STORE DESIGN & CONSTRUCTION
1 Express Drive Columbus, Ohio 43230
Telephone: 614.474.4001 · Express.com

1753
OUTLET
FALL 2014
140301

PROJECT INFORMATION:
EXPRESS
TANGER OUTLET CENTER - BRANSON
300 TANGER BLVD.
BRANSON, MO 65616
NEW PACKAGE: 95152
DG GENERATION: JAE
SCOPE TYPE: ESD&C
DESIGN TYPE: PROJECT #:

REVISIONS:
REQUIRED BY: DATE:
ELITE CONSTRUCTION GROUP
LAKE JACKSON, TX
PHONE: 979-285-0712
NOTE: THESE PRINTS HAVE BEEN
REDUCED BY 50 PERCENT SCALE
WILL BE 50 PERCENT OF WHAT IS
NOTED ON PLANS

SHREMSHOCK
Shremshock Architects, Inc.
6130 S. Sandusky Rd. Westerville, OH 43081
T: 614.545.4550 F: 614.545.4551 | shremshock.com
Gerald S. Shremshock, Architect
Timothy J. Shremshock, Architect

DATE ISSUED: 07/18/14
DESIGNED BY: JJB
DRAWN BY: JJB
CHECKED BY: AEM/KMM

FRAMING DETAILS
DRAWING NUMBER:
A12.3