


PINK MEN'S POWDER ROOM ELEVATIONS

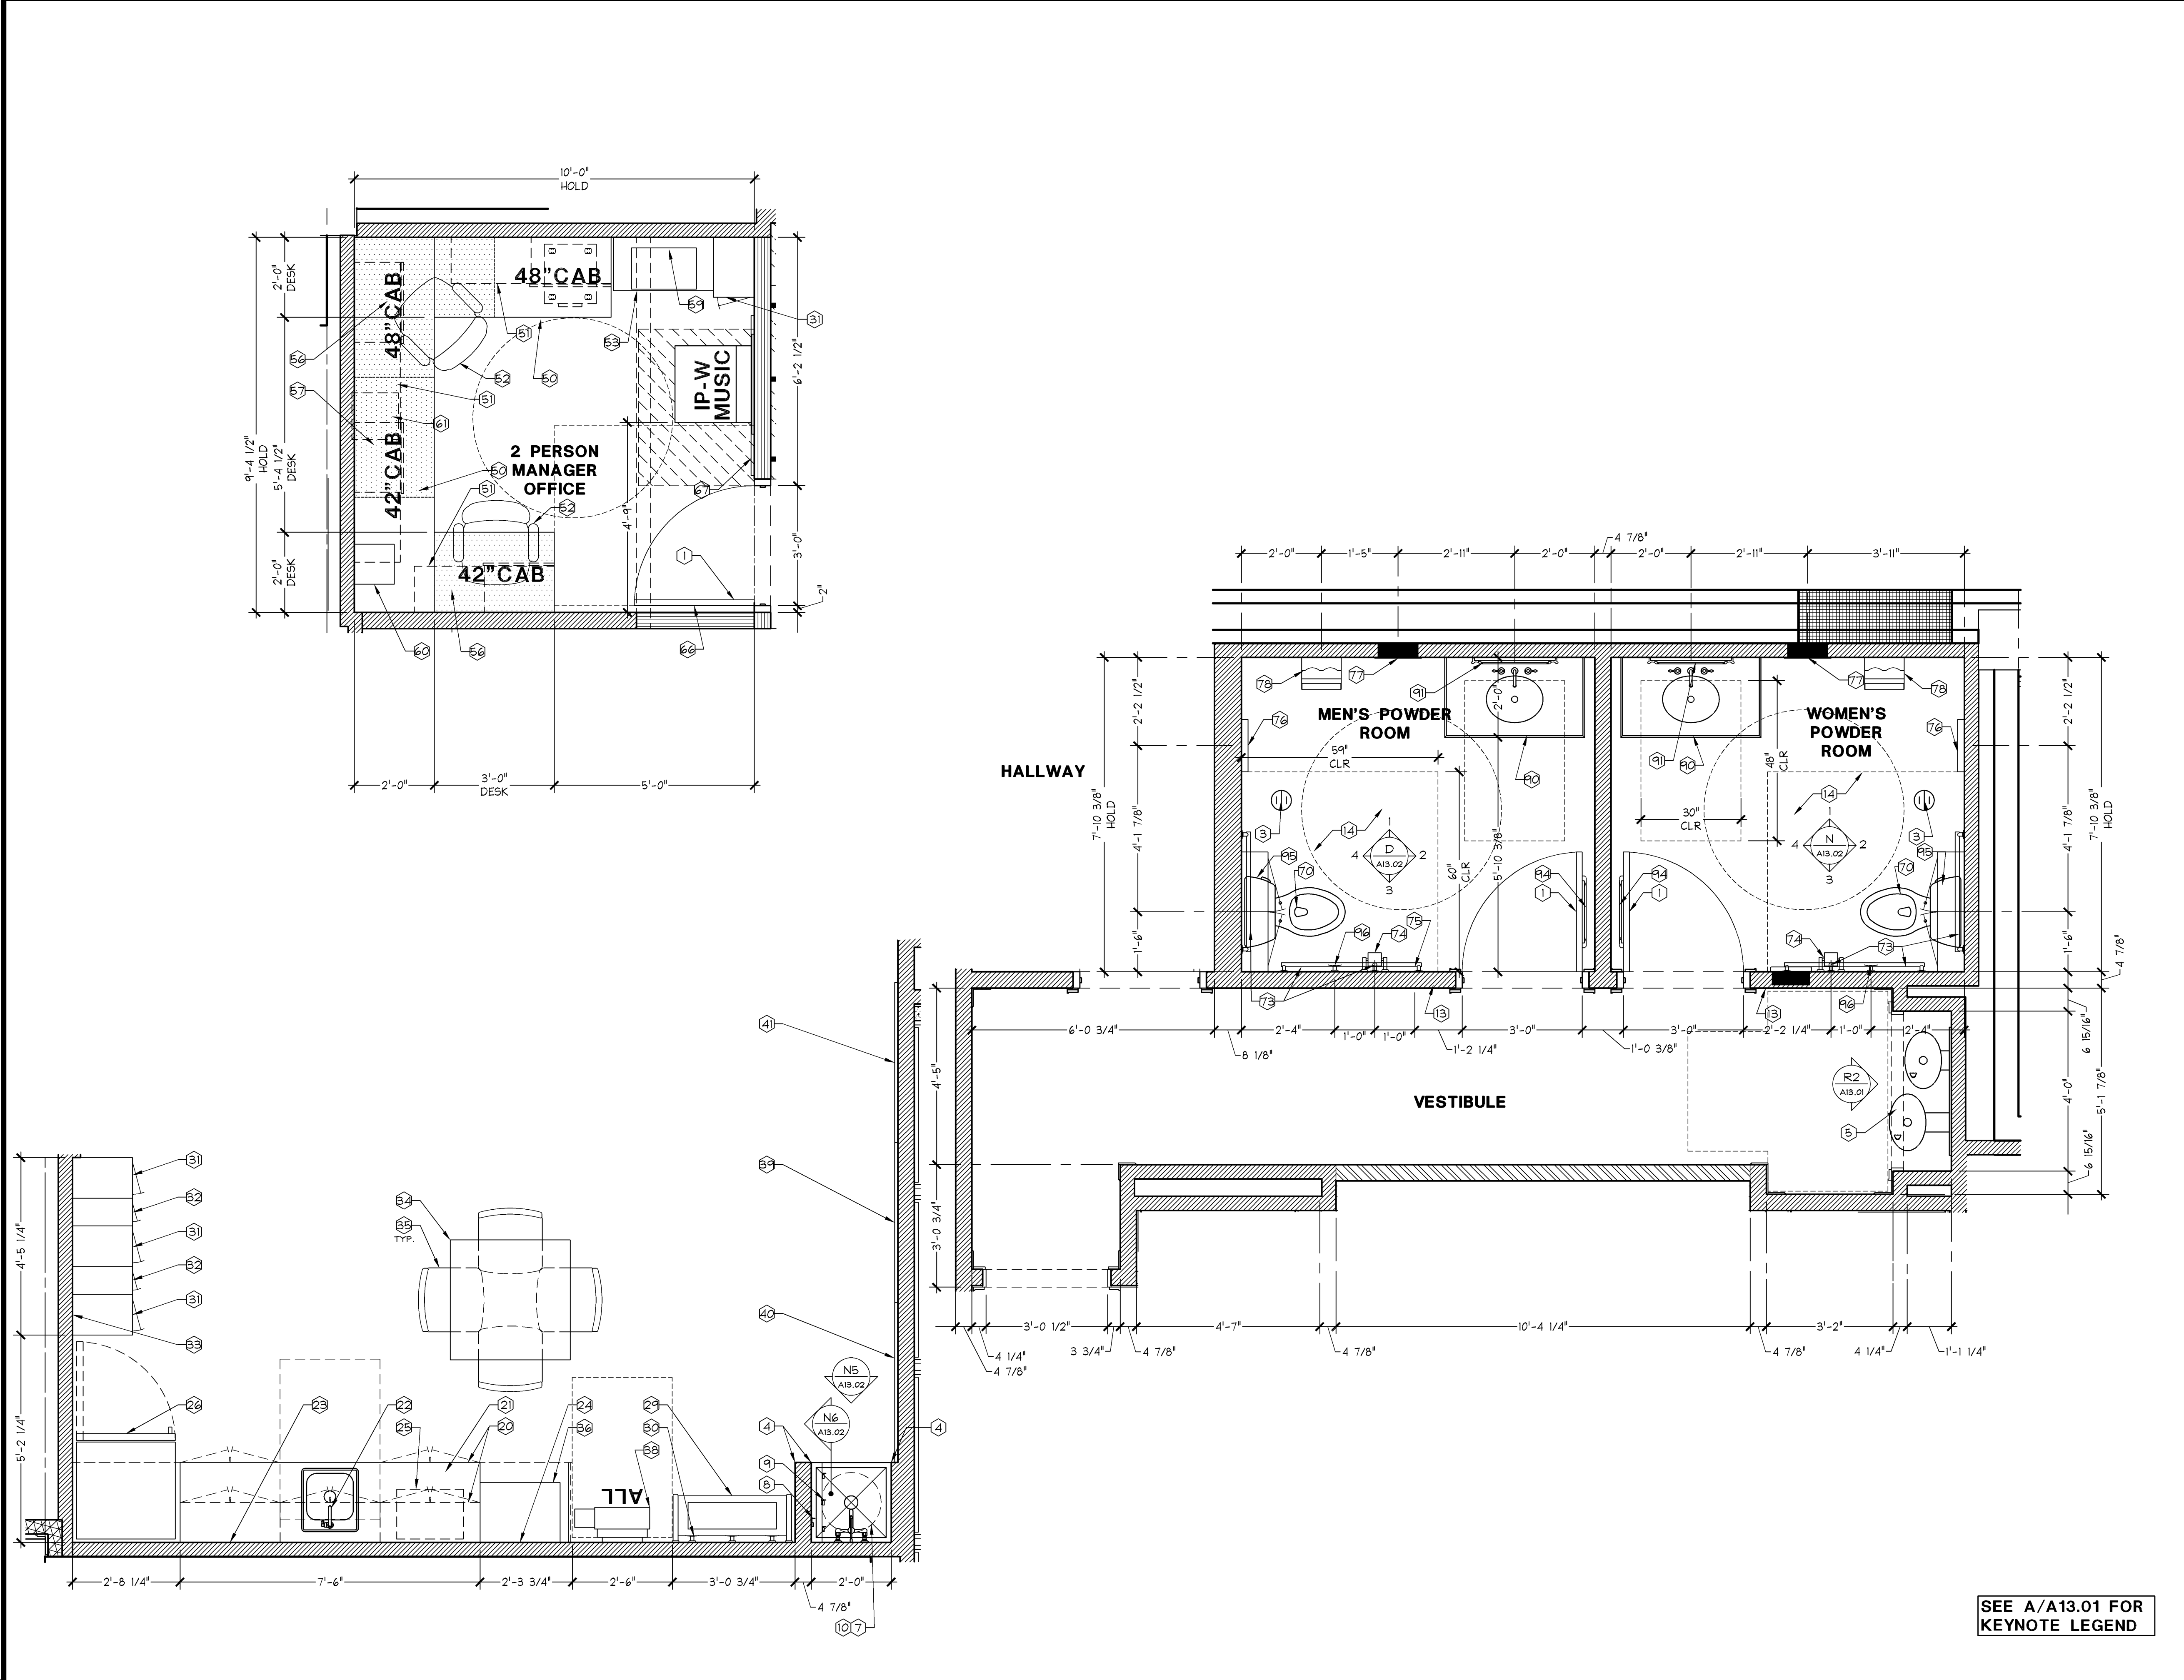

1430 West Peachtree Street NW
Suite 200
Atlanta, GA 30309
t. 404.601.4000 f. 404.601.3970

Limitedbrands

LIMITED STORE PLANNING, INC.
d/b/a STORE DESIGN & CONSTRUCTION
Three Limited Parkway • Columbus, Ohio 43230
Telephone: 614.415.7000 • Fax: 614.415.7349

PROJECT INFORMATION: 010501726

PINK VICTORIA'S SECRET

FAYETTE MALL
3401 NICHOLASVILLE RD
SPACE # 1-904
LEXINGTON, KY 40503

NEW PACKAGE: 15150
PINK GENERATION: 20140534
SCOPE TYPE: 00062007
DESIGN TYPE: A/E PROJECT #:

REVISIONS:

NO.	DESCRIPTION	DATE
1	ELITE CONSTRUCTION GROUP LAKE JACKSON, TX PHONE: 979.285.0712 NOTE: THESE PRINTS HAVE BEEN REDUCED BY 50 PERCENT SCALE WILL BE 50 PERCENT OF WHAT IS NOTED ON PLANS	09-05-2014
2	DESIGNED BY: APL	
3	DRAWN BY: AS	
4	CHECKED BY: AD	

DATE ISSUED: 09-05-2014

AMENITY
PLANS AND
ELEVATIONS

DRAWING NUMBER:
A13.02