


- NOTES:
1. SEE STRUCTURAL DRAWINGS FOR FRAMING SIZE, GAUGE, AND ASSEMBLY OF ALL STOREFRONT FRAMING.
 2. SEE DETAIL J/A10.01 FOR ALL PINK WOOD TRIM PROFILES.
 3. SEE DETAIL A/A00.02 FOR DOOR SCHEDULE.
 4. ALL DIMENSIONS ARE TO FACE OF SHEATHING OR FINISH U.O.N.

G.C. TO PRIME
ALL CUT ENDS

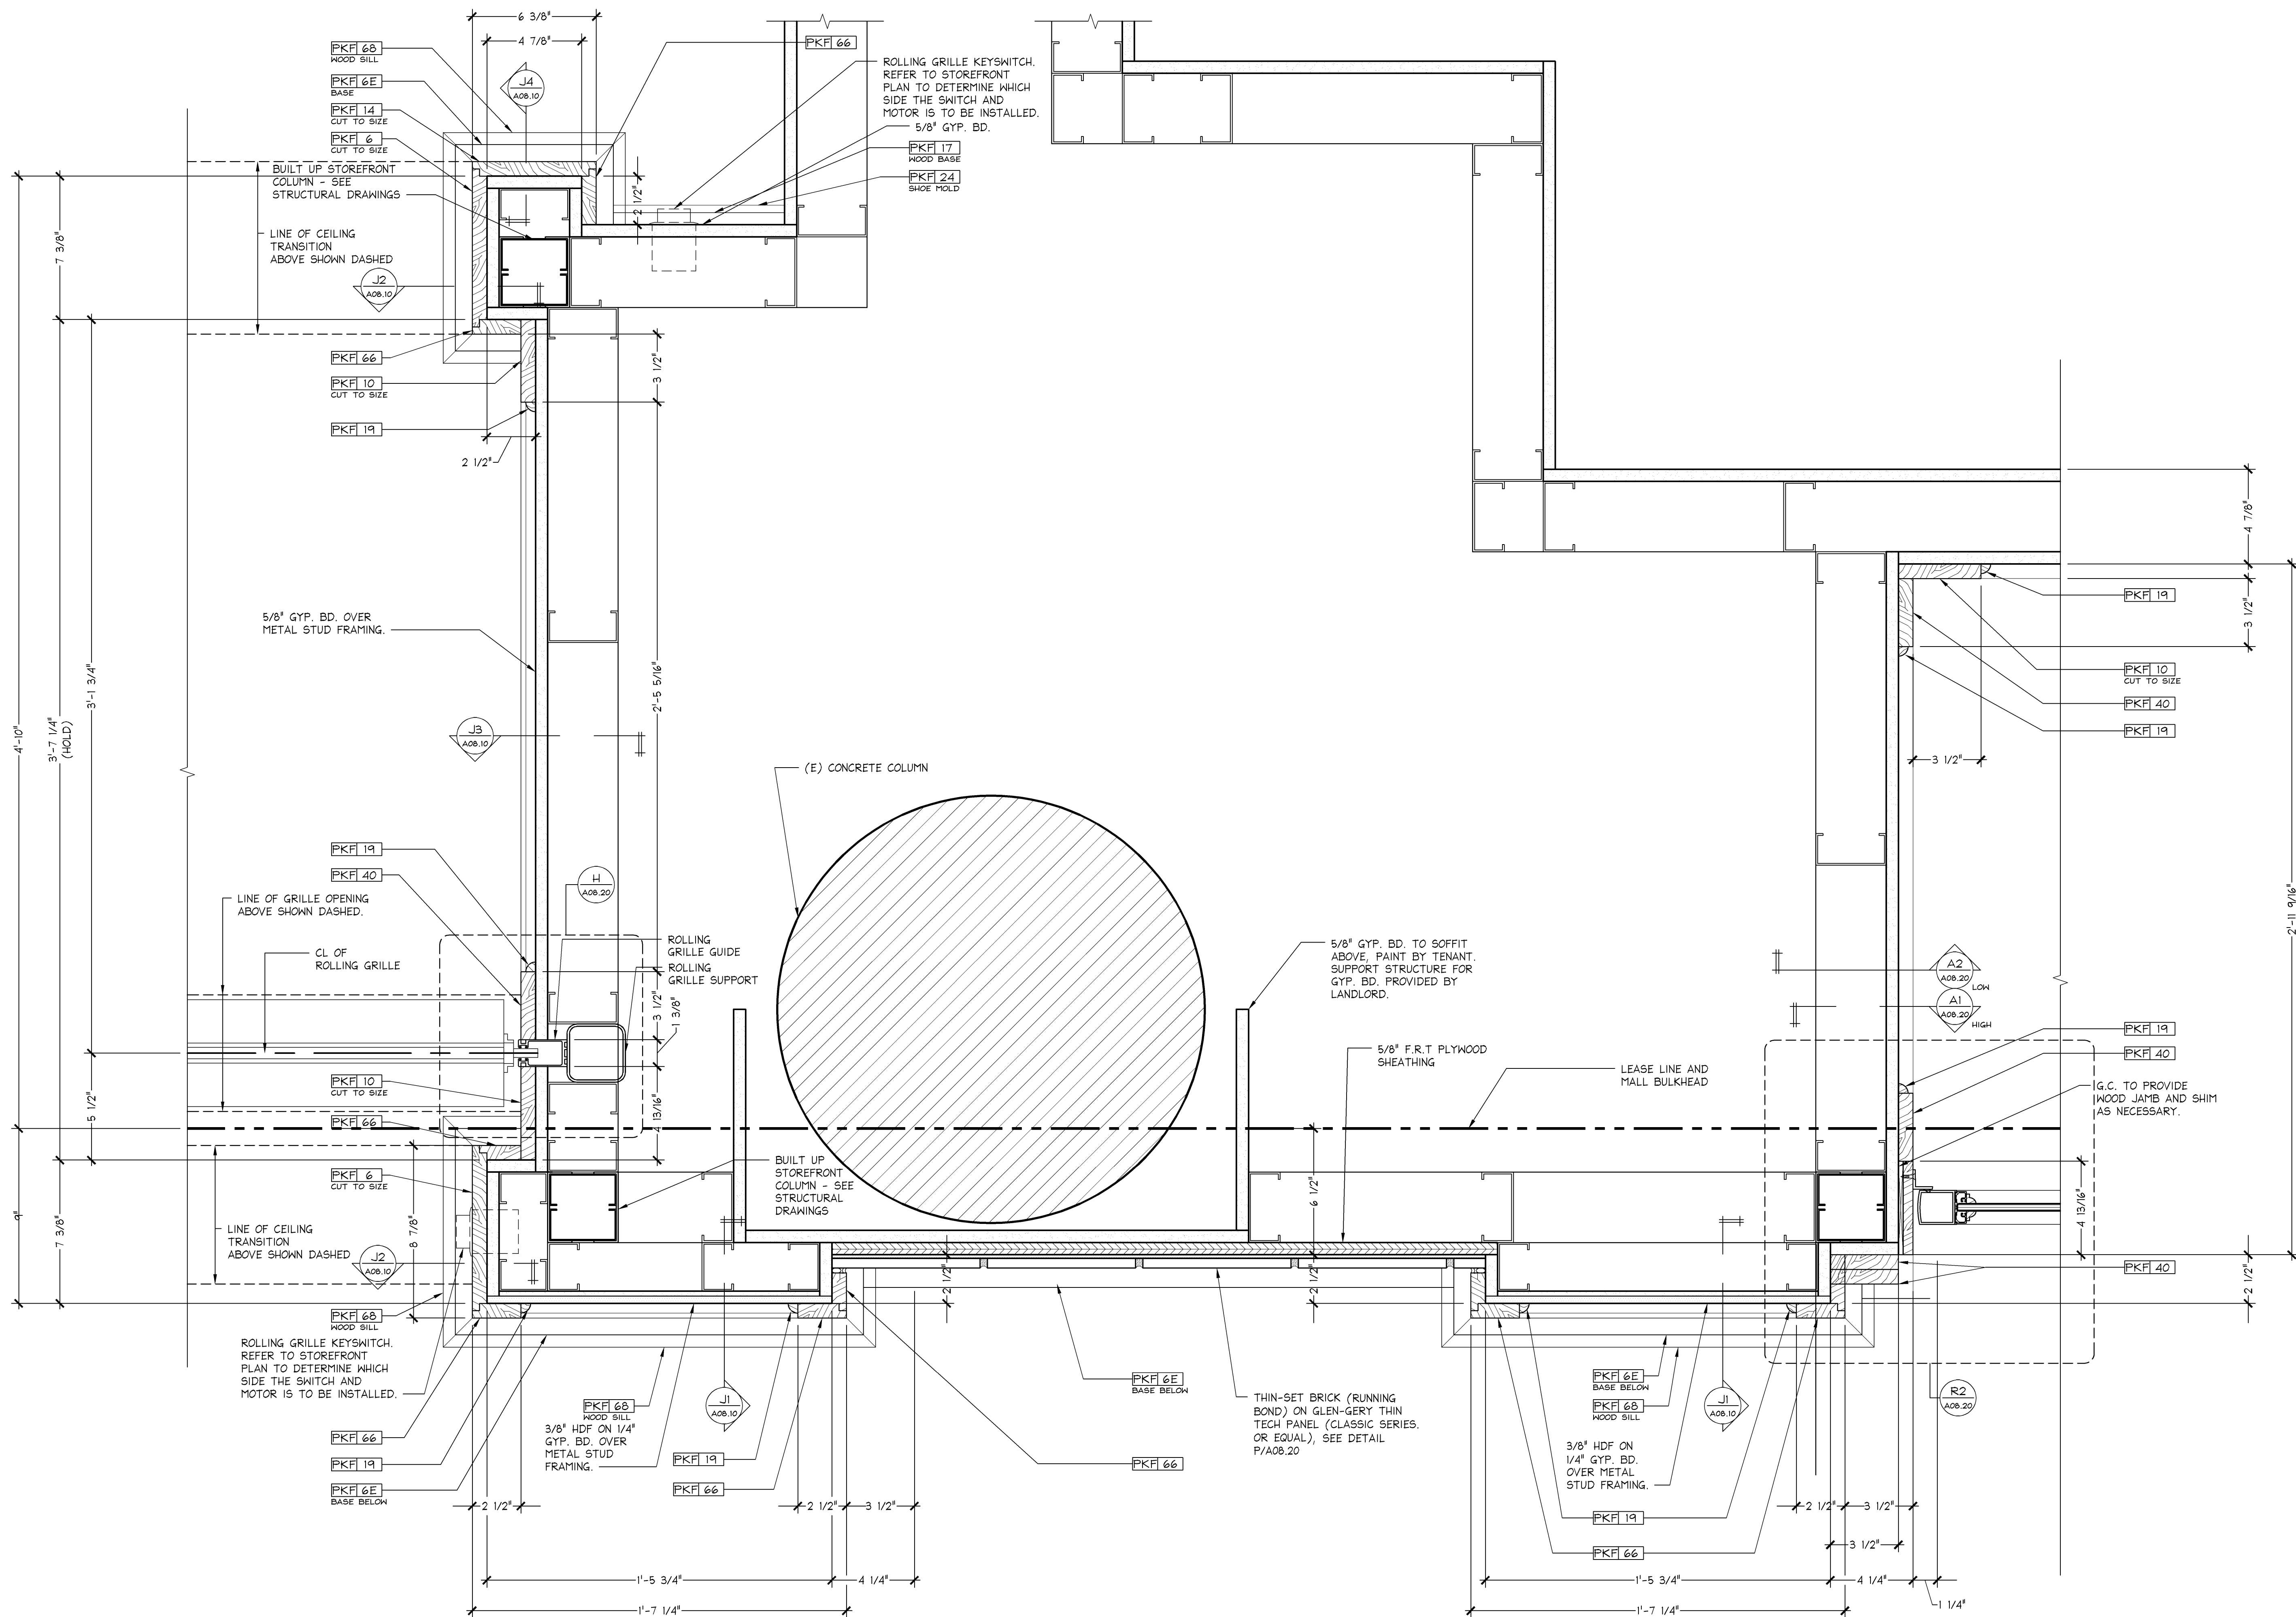

PLAN SECTION AT PORTAL

3" = 1'-0"
05D-A0805-A00-DETL 12.13.13

GreenbergFarrow
1430 West Peachtree Street NW
Suite 200
Atlanta, GA 30309
t: 404 601 4000 f: 404 601 3970

Limitedbrands
LIMITED STORE PLANNING, INC.
d/b/a STORE DESIGN & CONSTRUCTION
Three Limited Parkway • Columbus, Ohio 43230
Telephone: 614.415.7000 • Fax: 614.415.7349

THESE DRAWINGS AND SPECIFICATIONS WERE PREPARED FOR USE ON A SPECIFIC SITE. ANY REUSE OF THESE DRAWINGS OR SPECIFICATIONS ON ANY OTHER SITE WITHOUT THE WRITTEN CONSENT OF THE ARCHITECT IS PROHIBITED. THE ARCHITECT ASSUMES NO LIABILITY FOR ANY CONSTRUCTION DEFECTS OR DAMAGES RESULTING FROM THE USE OF THESE DRAWINGS OR SPECIFICATIONS. 

PROJECT INFORMATION: 010501726
PINK VICTORIA'S SECRET
FAYETTE MALL
3401 NICHOLASVILLE RD
LEXINGTON, KY 40503
SPACE # 1-904
SCOPE: DESIGN TYPE: ILS&C PROJECT #:
NEW PACKAGE: PINK GENERATION: 00062007 A/E PROJECT #:
15150 A 20140334

REVISIONS:
REVISION NO. DATE
1
2
