


- G.C. TO PRIME  
ALL CUT ENDS**

Limited brands

LIMITED STORE PLANNING, INC.  
d/b/a STORE DESIGN & CONSTRUCTION  
Three Limited Parkway • Columbus, Ohio 43230  
Telephone: 614.415.7000 • Fax: 614.415.7949

DESIGN TYPE:	PINK	GENERATION:	151Sa
LSD&C PROJECT #:	00062007	A/E PROJECT #:	20140534

A08.06

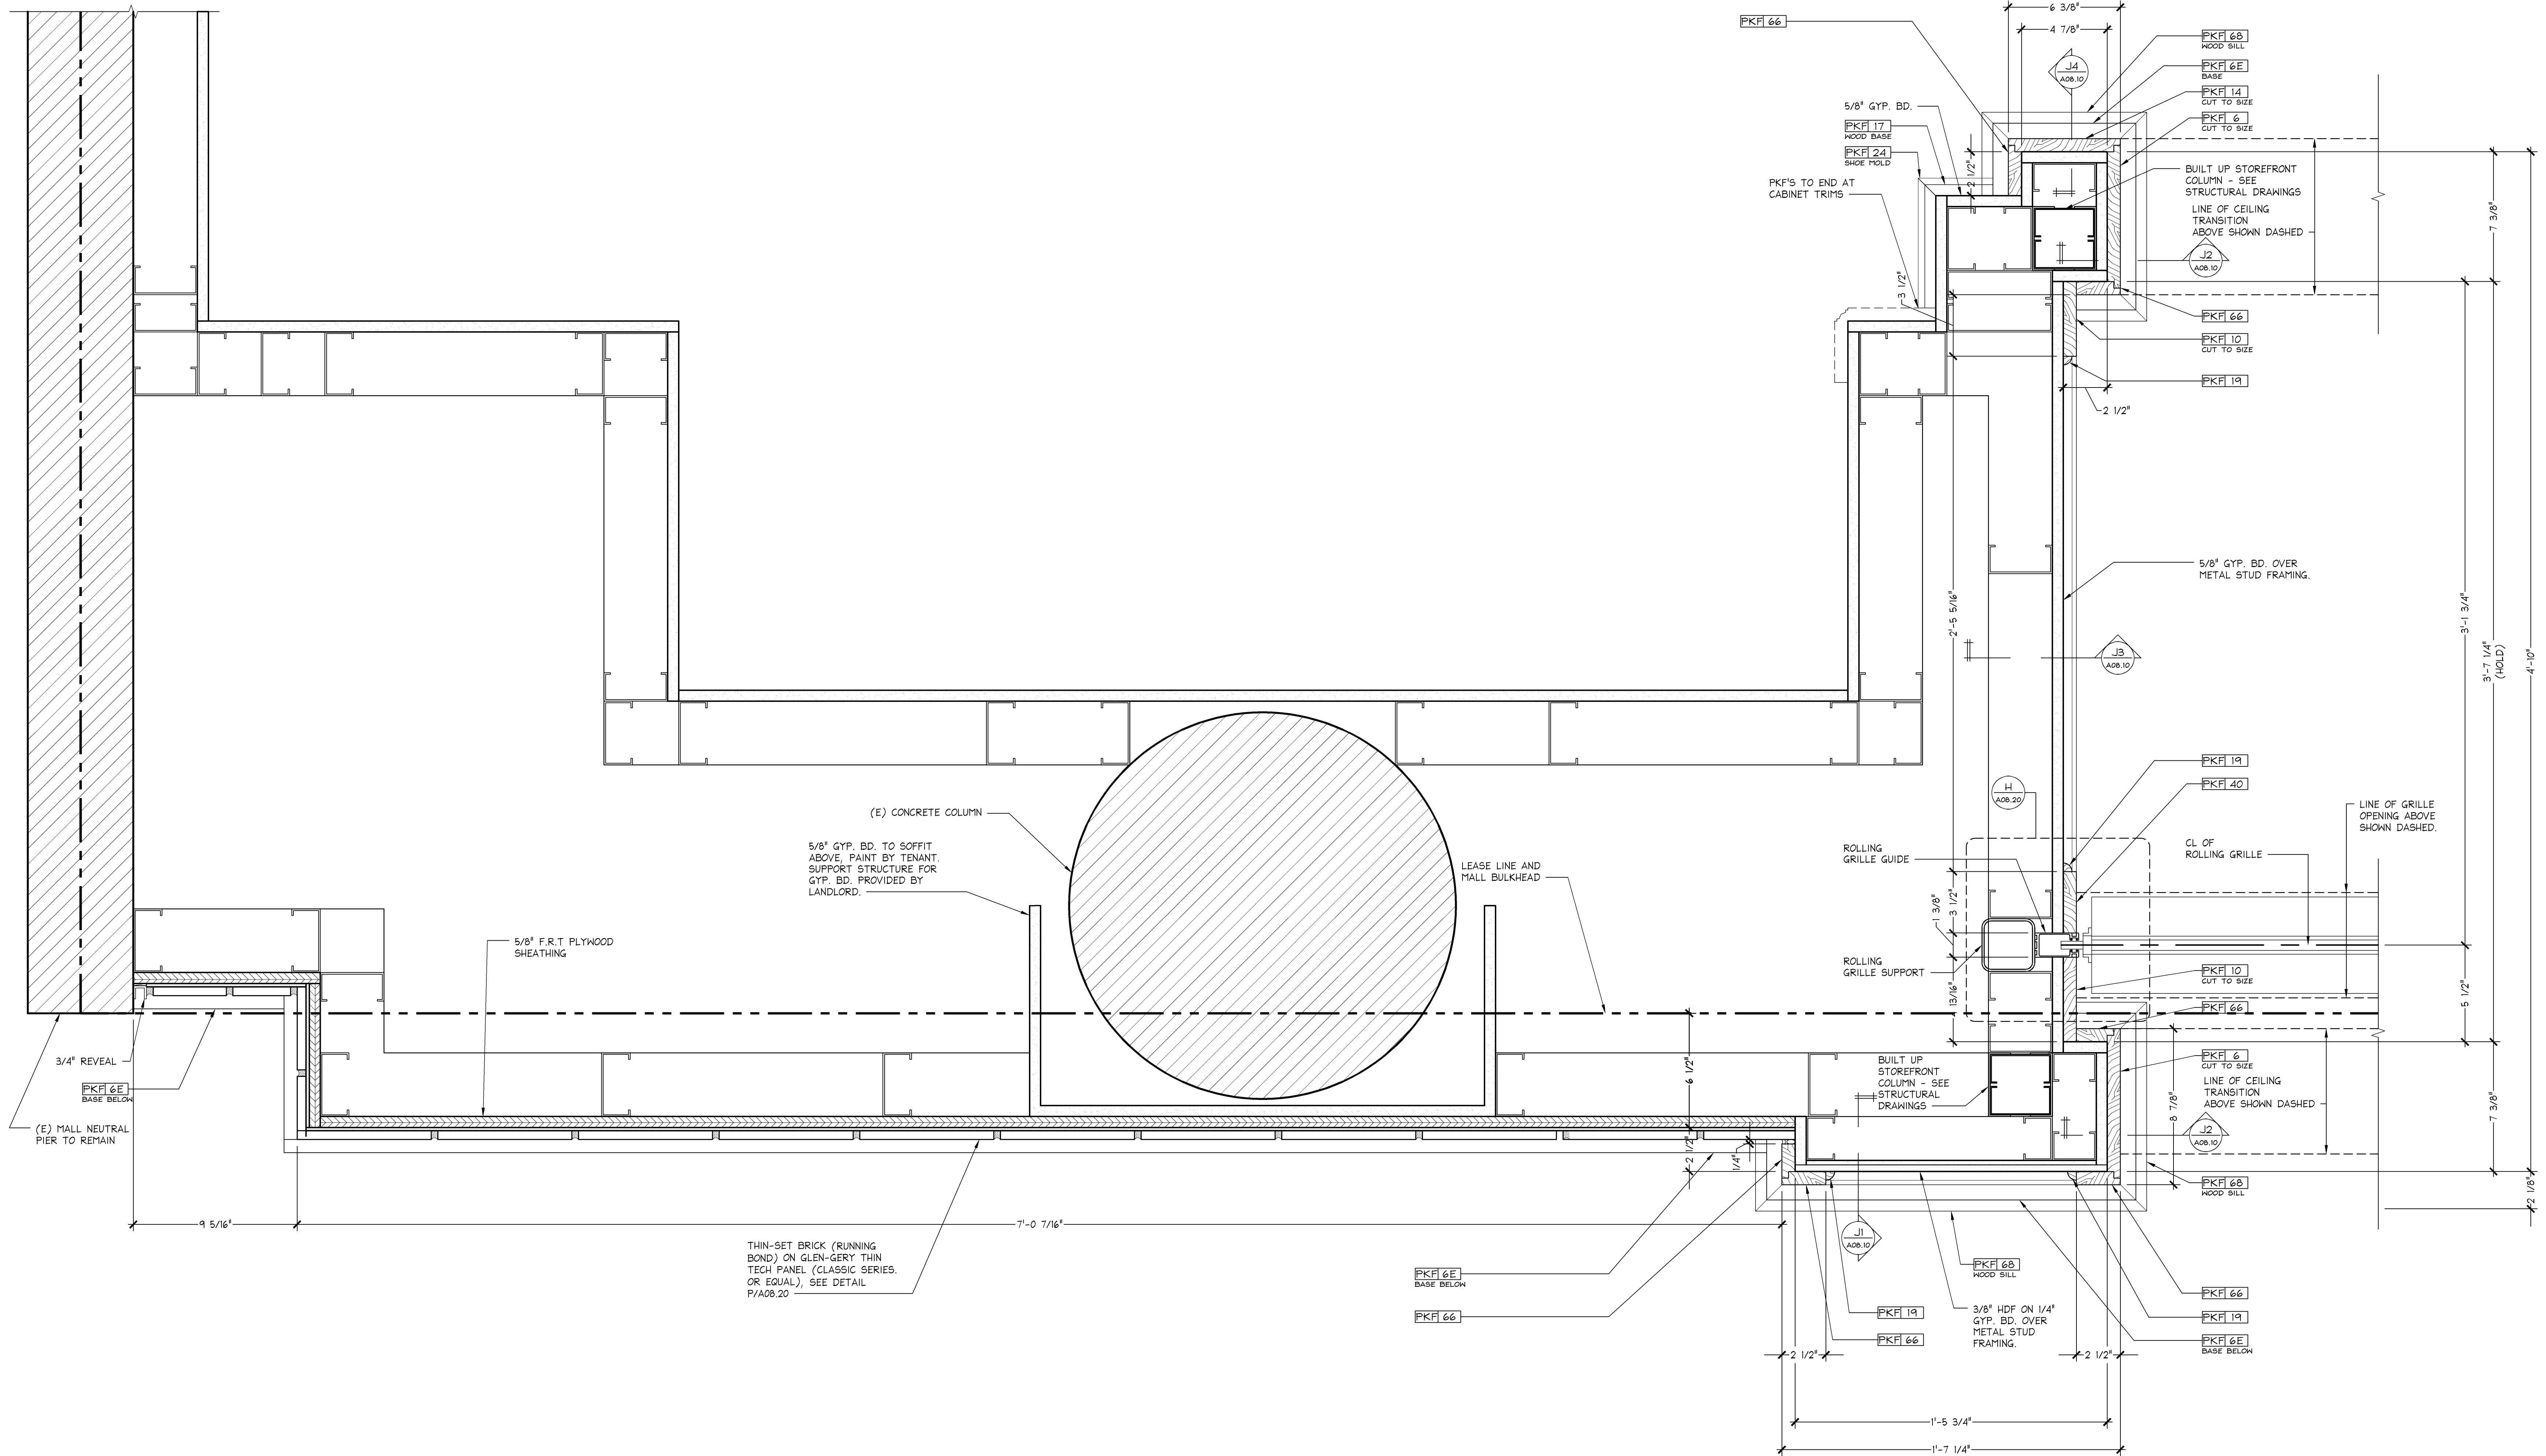

05D-A0805-A00-DETL

**A**