

1. TENANTS G. C. TO FILL VERTY ALL EXISTING DIMENSIONS USING THIS SHEET AND SUBMIT A PDF FILE TO THE COLLABORATION NEWKANSAS.RFI
2. G. C. TO FILL ALL PARENTHESES WITH ACTUAL DIMENSIONS
3. G. C. TO VERIFY ORIENTATION AND LOCATION OF ALL EXISTING COLUMNS SHOWN ON PLAN
4. G. C. TO VERIFY HEIGHTS OF EXISTING WALL, DUCTWORK, SPRINKLER RISERS AND/OR OTHER CEILING OBSTRUCTION THROUGHOUT THE SPACE. SEE REDUCED CEILING PLAN AND MECHANICAL PLAN FOR EXTENDED HEIGHT OF DUCTWORK AND CEILING
5. G. C. TO VERIFY CONDITION OF EXISTING DOORS, DOOR HARDWARE, AND DOOR HEATING.
6. G. C. SHALL VERIFY THAT A BUS IS SUITABLE FOR A MORE SENSITIVE SYSTEM, SEE NOTE "M" ON SHEET A-1.

**FREDERICK J. GOGLIA**  
ARCHITECT, NCARB, RDI  
1950 CRAIG ROAD, SUITE 300  
PH. (314) 415-2400 FAX (314) 415-2300  
ST. LOUIS, MO 63146  
[www.ajrci.com](http://www.ajrci.com)



# charlotte russe

UNIVERSITY TOWN CENTER  
140 UNIVERSITY TOWN CENTER DRIVE - SUITE #210  
SARASOTA, FL 34243  
SPACE # 210 STORE # 786

REV	DATE	DESCRIPTION	NAME
	07/29/14	ISSUE TO PERMIT	
	10/06/14	ISSUE TO BO	
		ELITE CONSTRUCTION GROUP	
		ELITE JACKSON, TX	
		PHONE: 979-383-6712	
		ELITE CONSTRUCTION GROUP	
		WILL BE 50 PERCENT OF WHAT IS	
		REDUCED BY 50 PERCENT SCALE	
		WILL BE 50 PERCENT OF WHAT IS	

07 / 29 / 14 NOTED ON PLAN

## A0.2

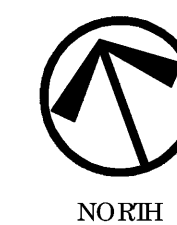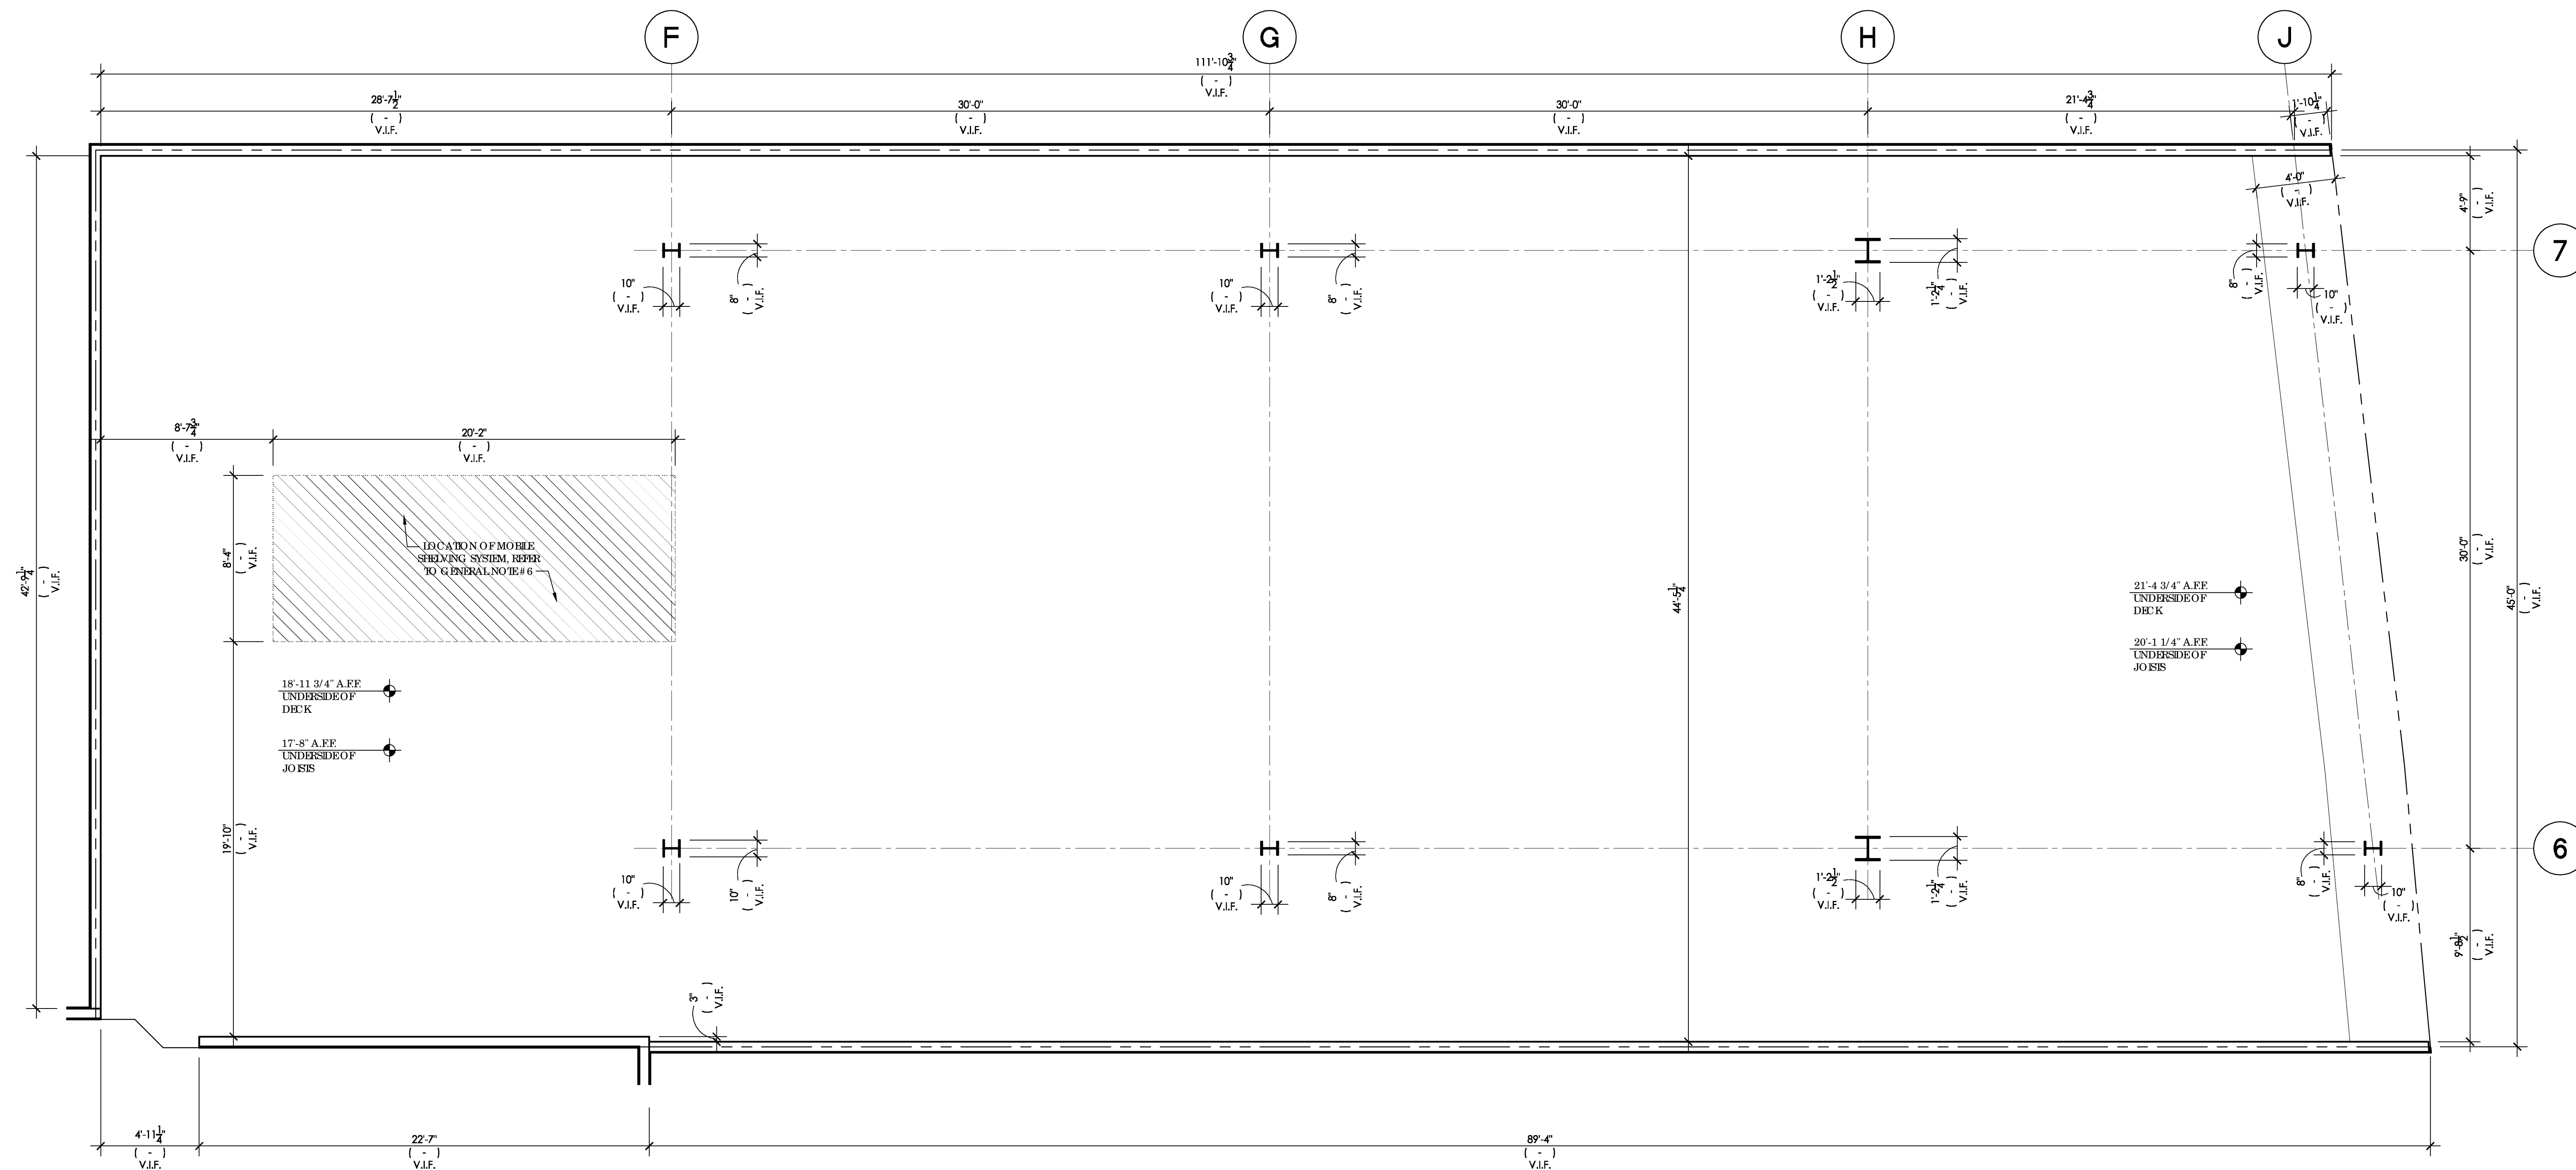

NOR

1

# PLAN FIELD VERIFICATION