





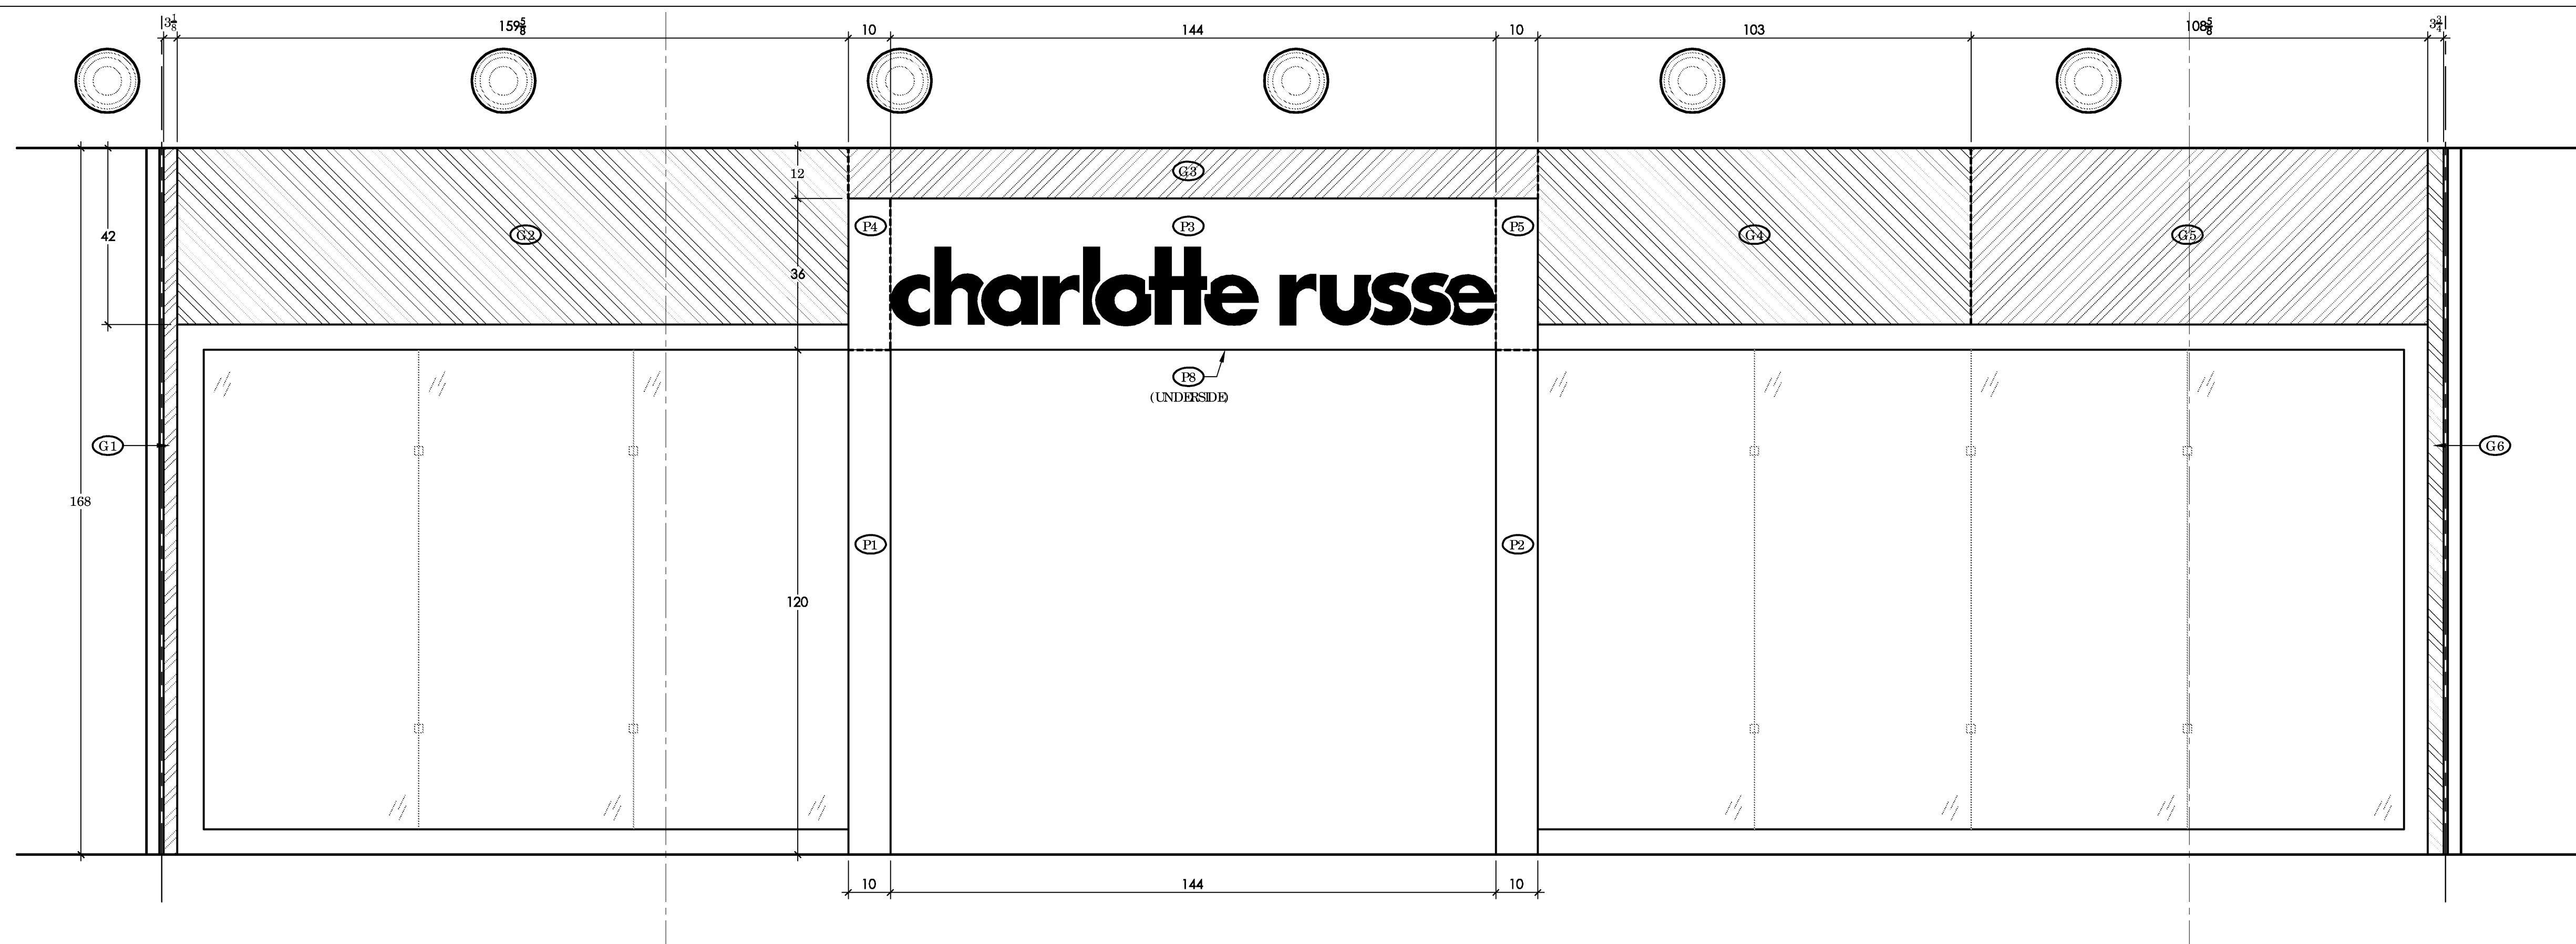


1 STOREFRONT
TENANTSIDE ELEVATION
SCALE 1/2" = 1'-0"

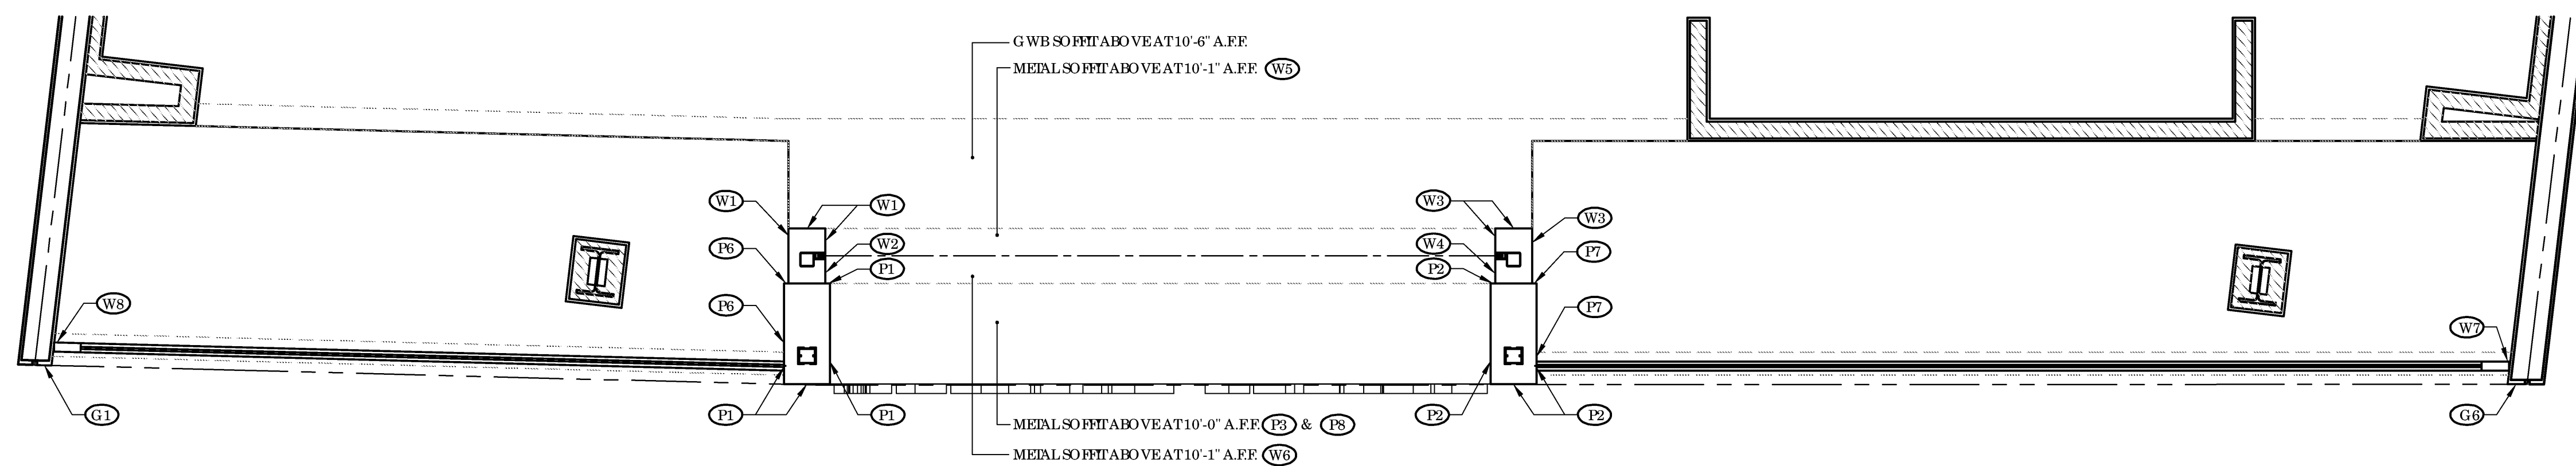

2 MAIN SIDE ELEVATION



3 REFERENCE PLAN

SIO REFRONT PANEL KEY		
	0'-0" ELEVATION DEPTH	
	- 0'-2" ELEVATION DEPTH	
	WHITE	BRAKE METAL PANEL #
	GRAY	BRAKE METAL PANEL #
	PINK	BRAKE METAL PANEL #

REV	DATE	DESCRIPTION	NAME
	07/26/14	ISSUE TO PERMIT	
	06/06/14	ISSUE TO BID	
		ELITE CONSTRUCTION GROUP P.O. BOX 98666 DENVER, CO 80202-0666	
		NOTE: THESE PRINTS HAVE BEEN RIDGED FOR 40 PERCENT SCALE NOTED ON PLANS.	
	07/28/14	ISSUE DATE:	

A3.3

UNIVERSITY TOWN CENTER
140 UNIVERSITY TOWN CENTER DRIVE - SUITE #210
SARASOTA, FL 34243
SPACE #: 210 STORE # 786

charlotte russe

FREDERICK J. GOGLIA
ARCHITECT, NCARB, RID
1950 CRAIG ROAD, SUITE 300
ST. LOUIS, MO 63146
PH. (314) 415-2400 FAX (314) 415-2800
www.arci.com