




1
DETAIL
COLUMN ENCLOSURE (MR18)
SCALE 1 1/2" = 1'-0"

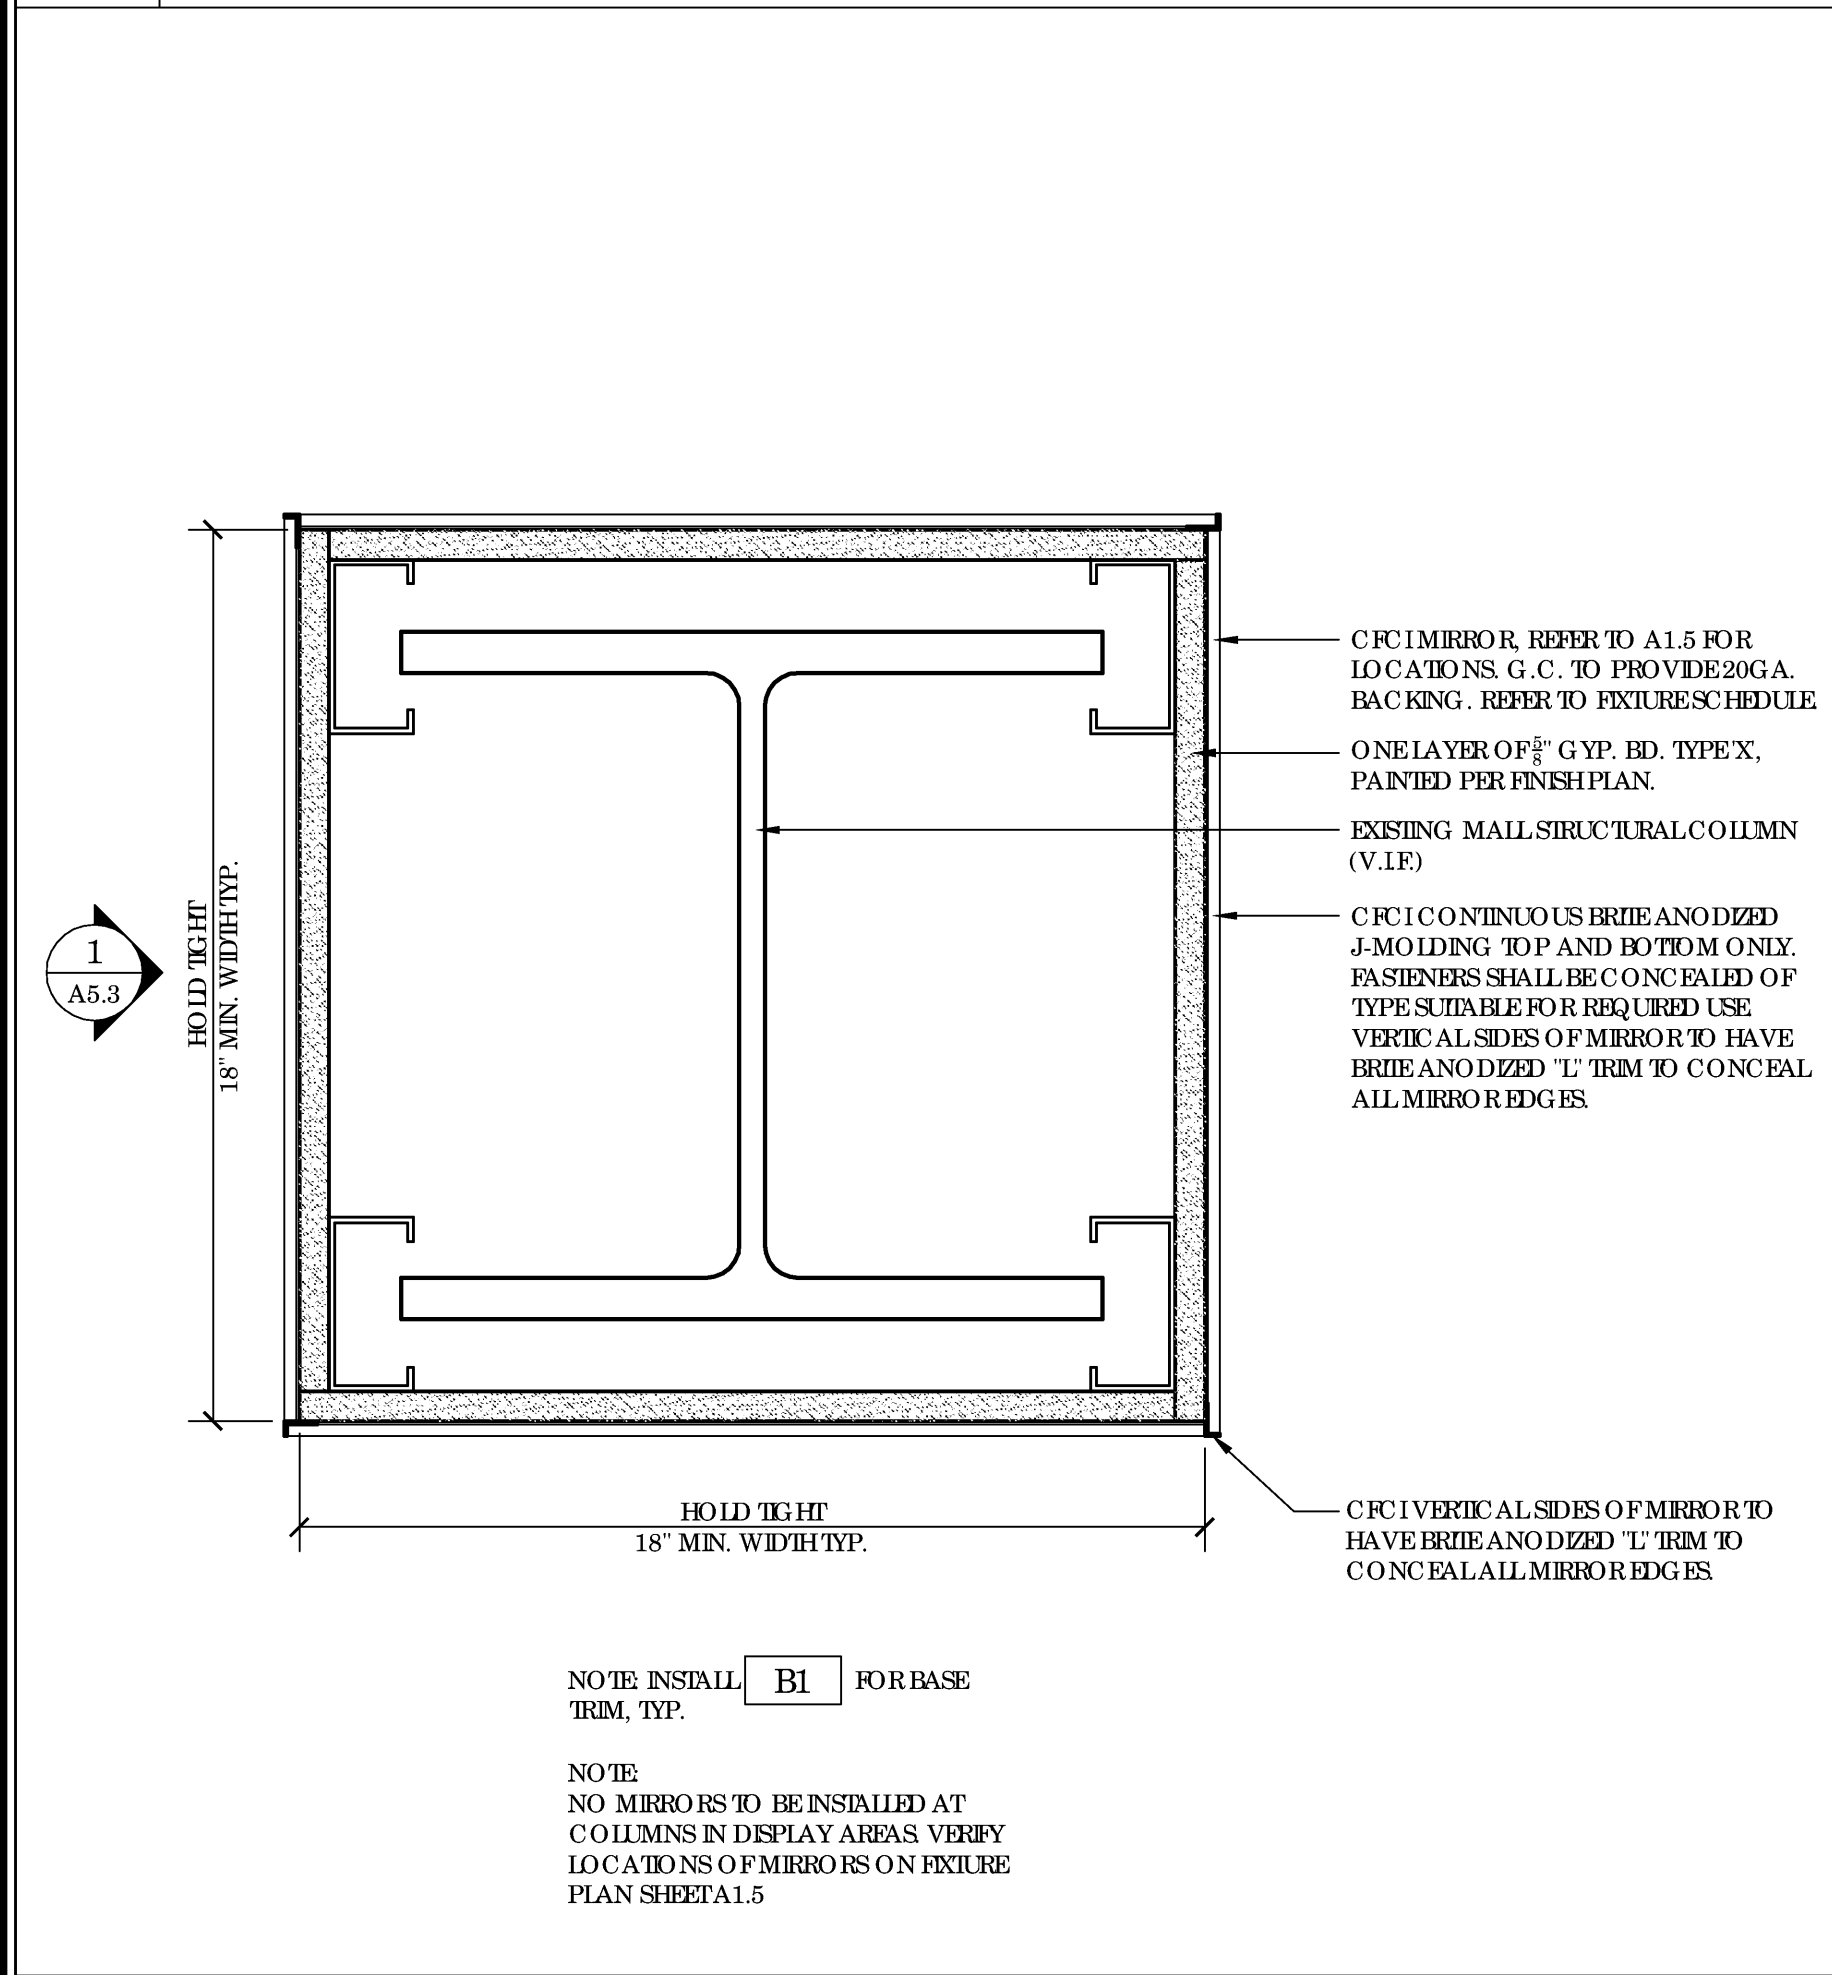


5
DETAIL
COLUMN MIRROR (MR18)
SCALE N.T.S.

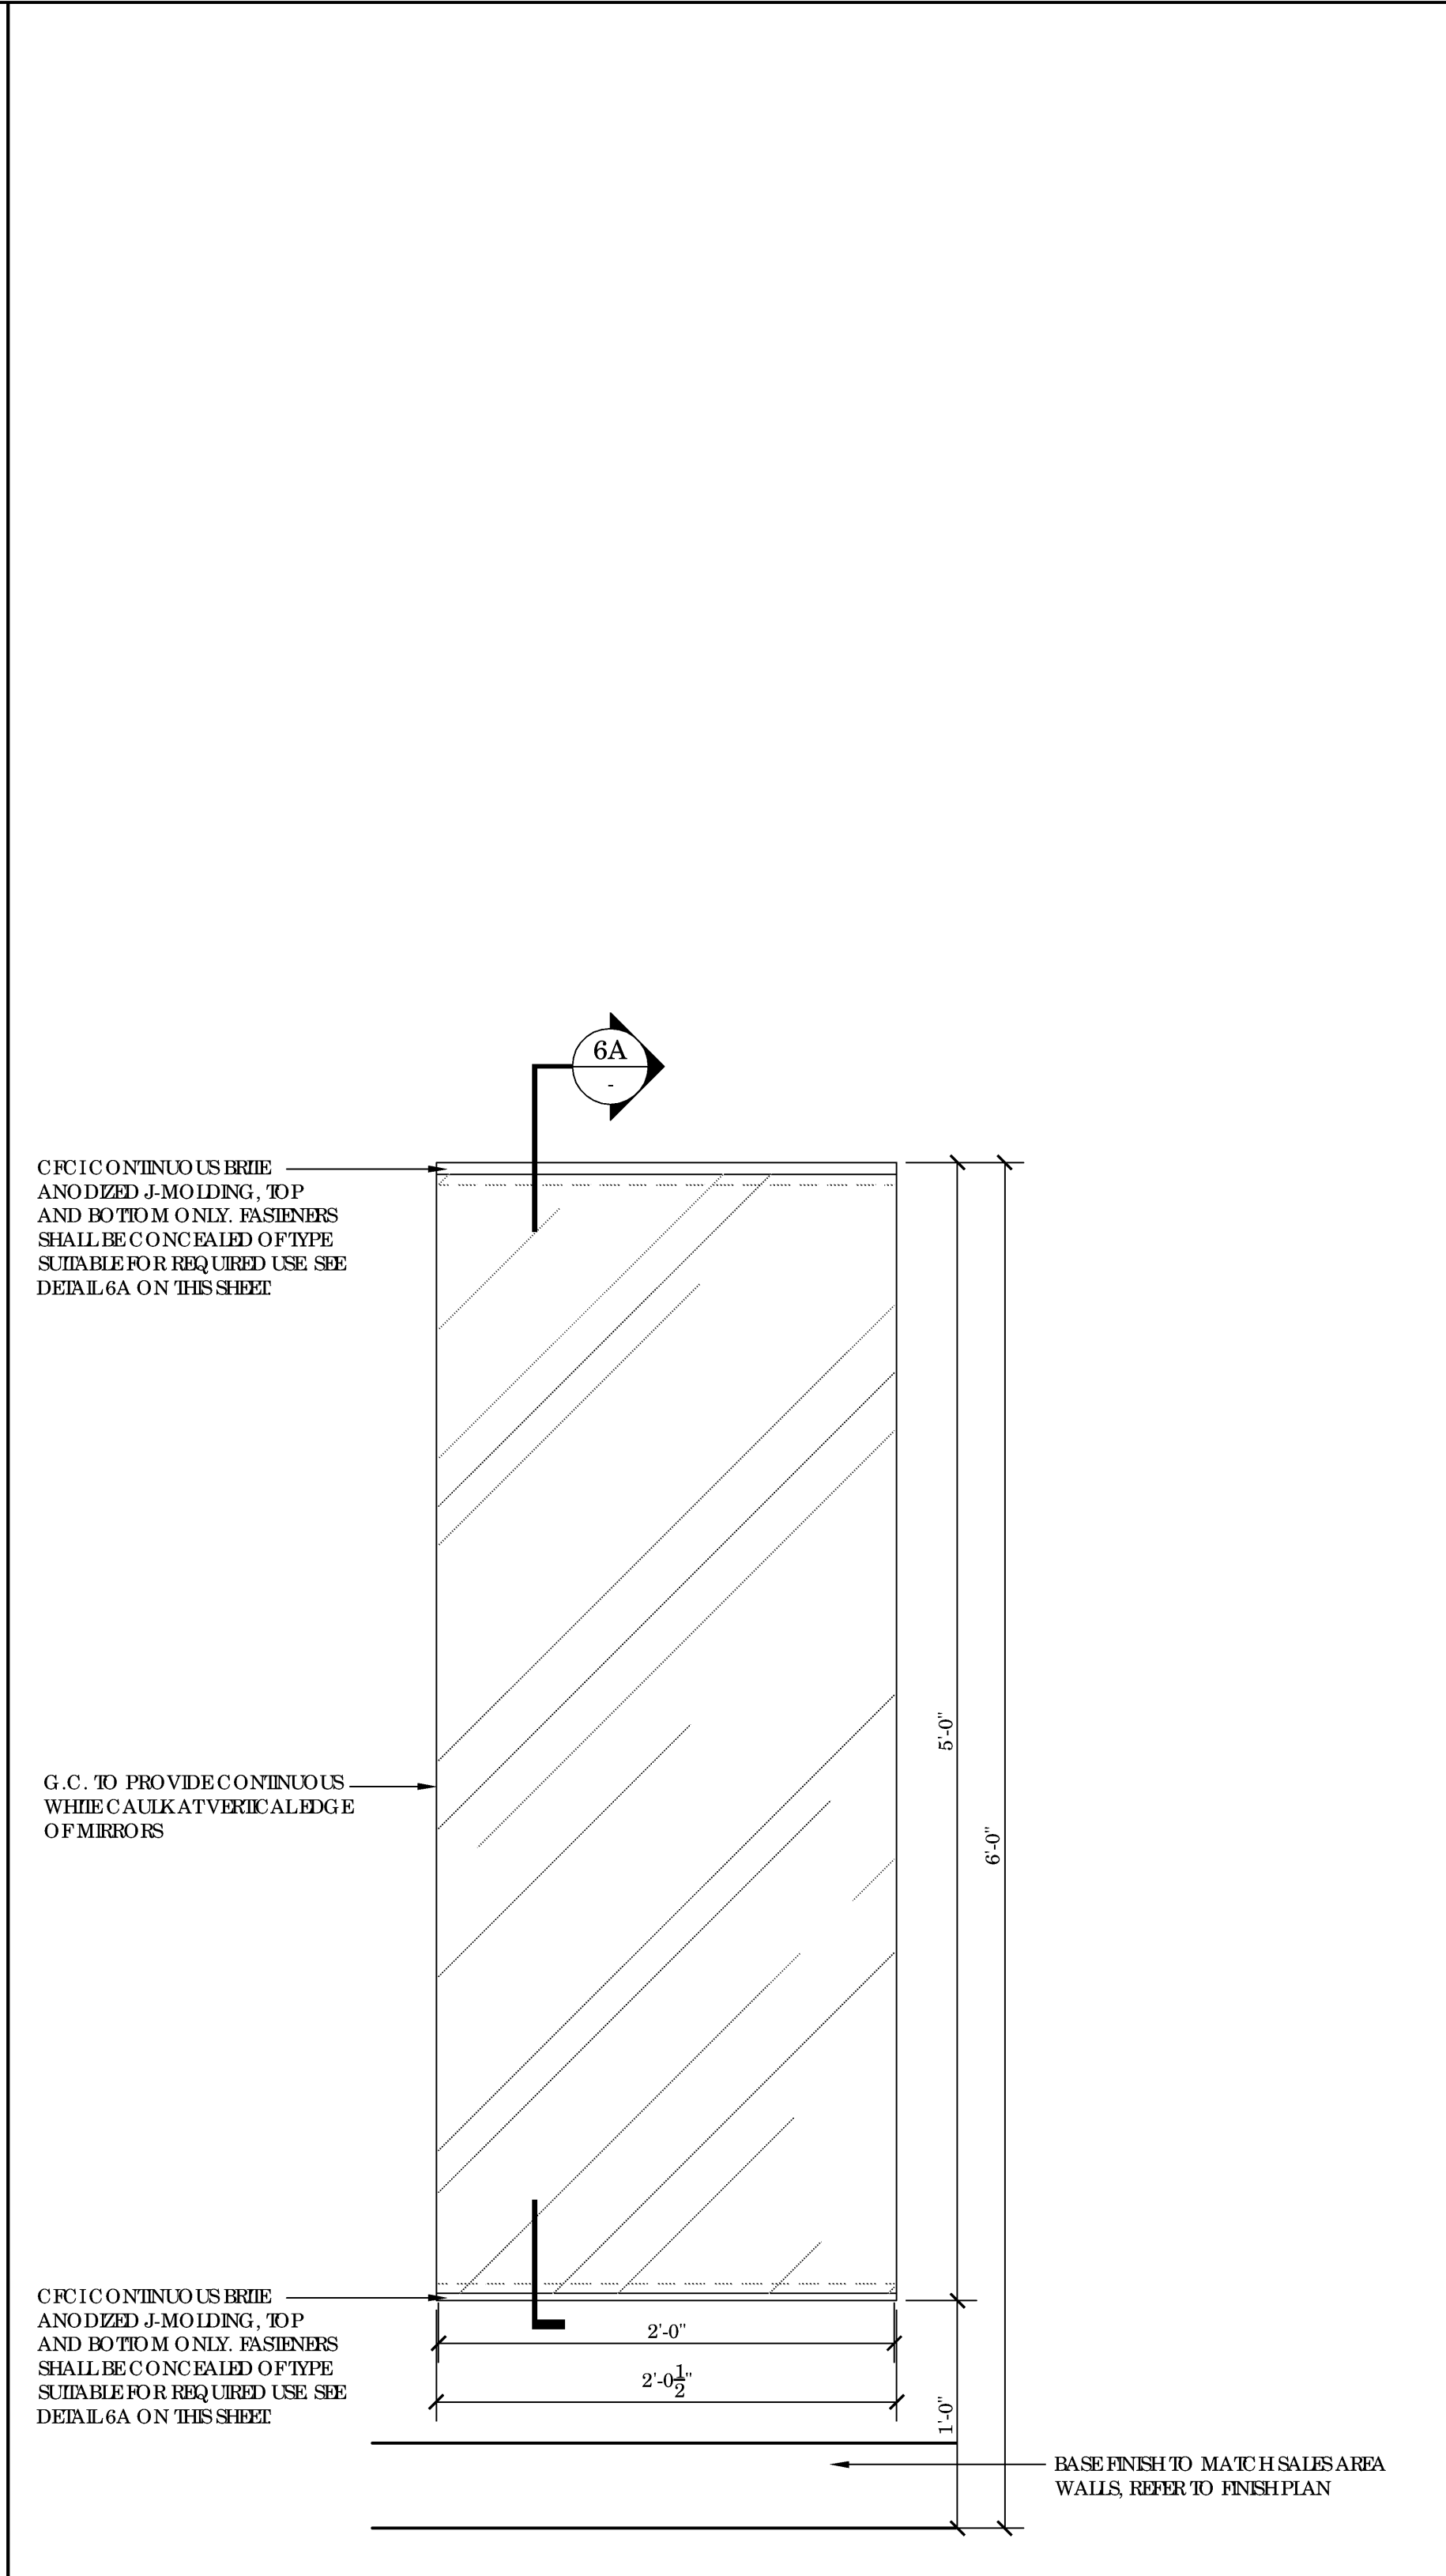


2
DETAIL
FITTING ROOM MIRROR (MR17)
SCALE 1 1/2" = 1'-0"

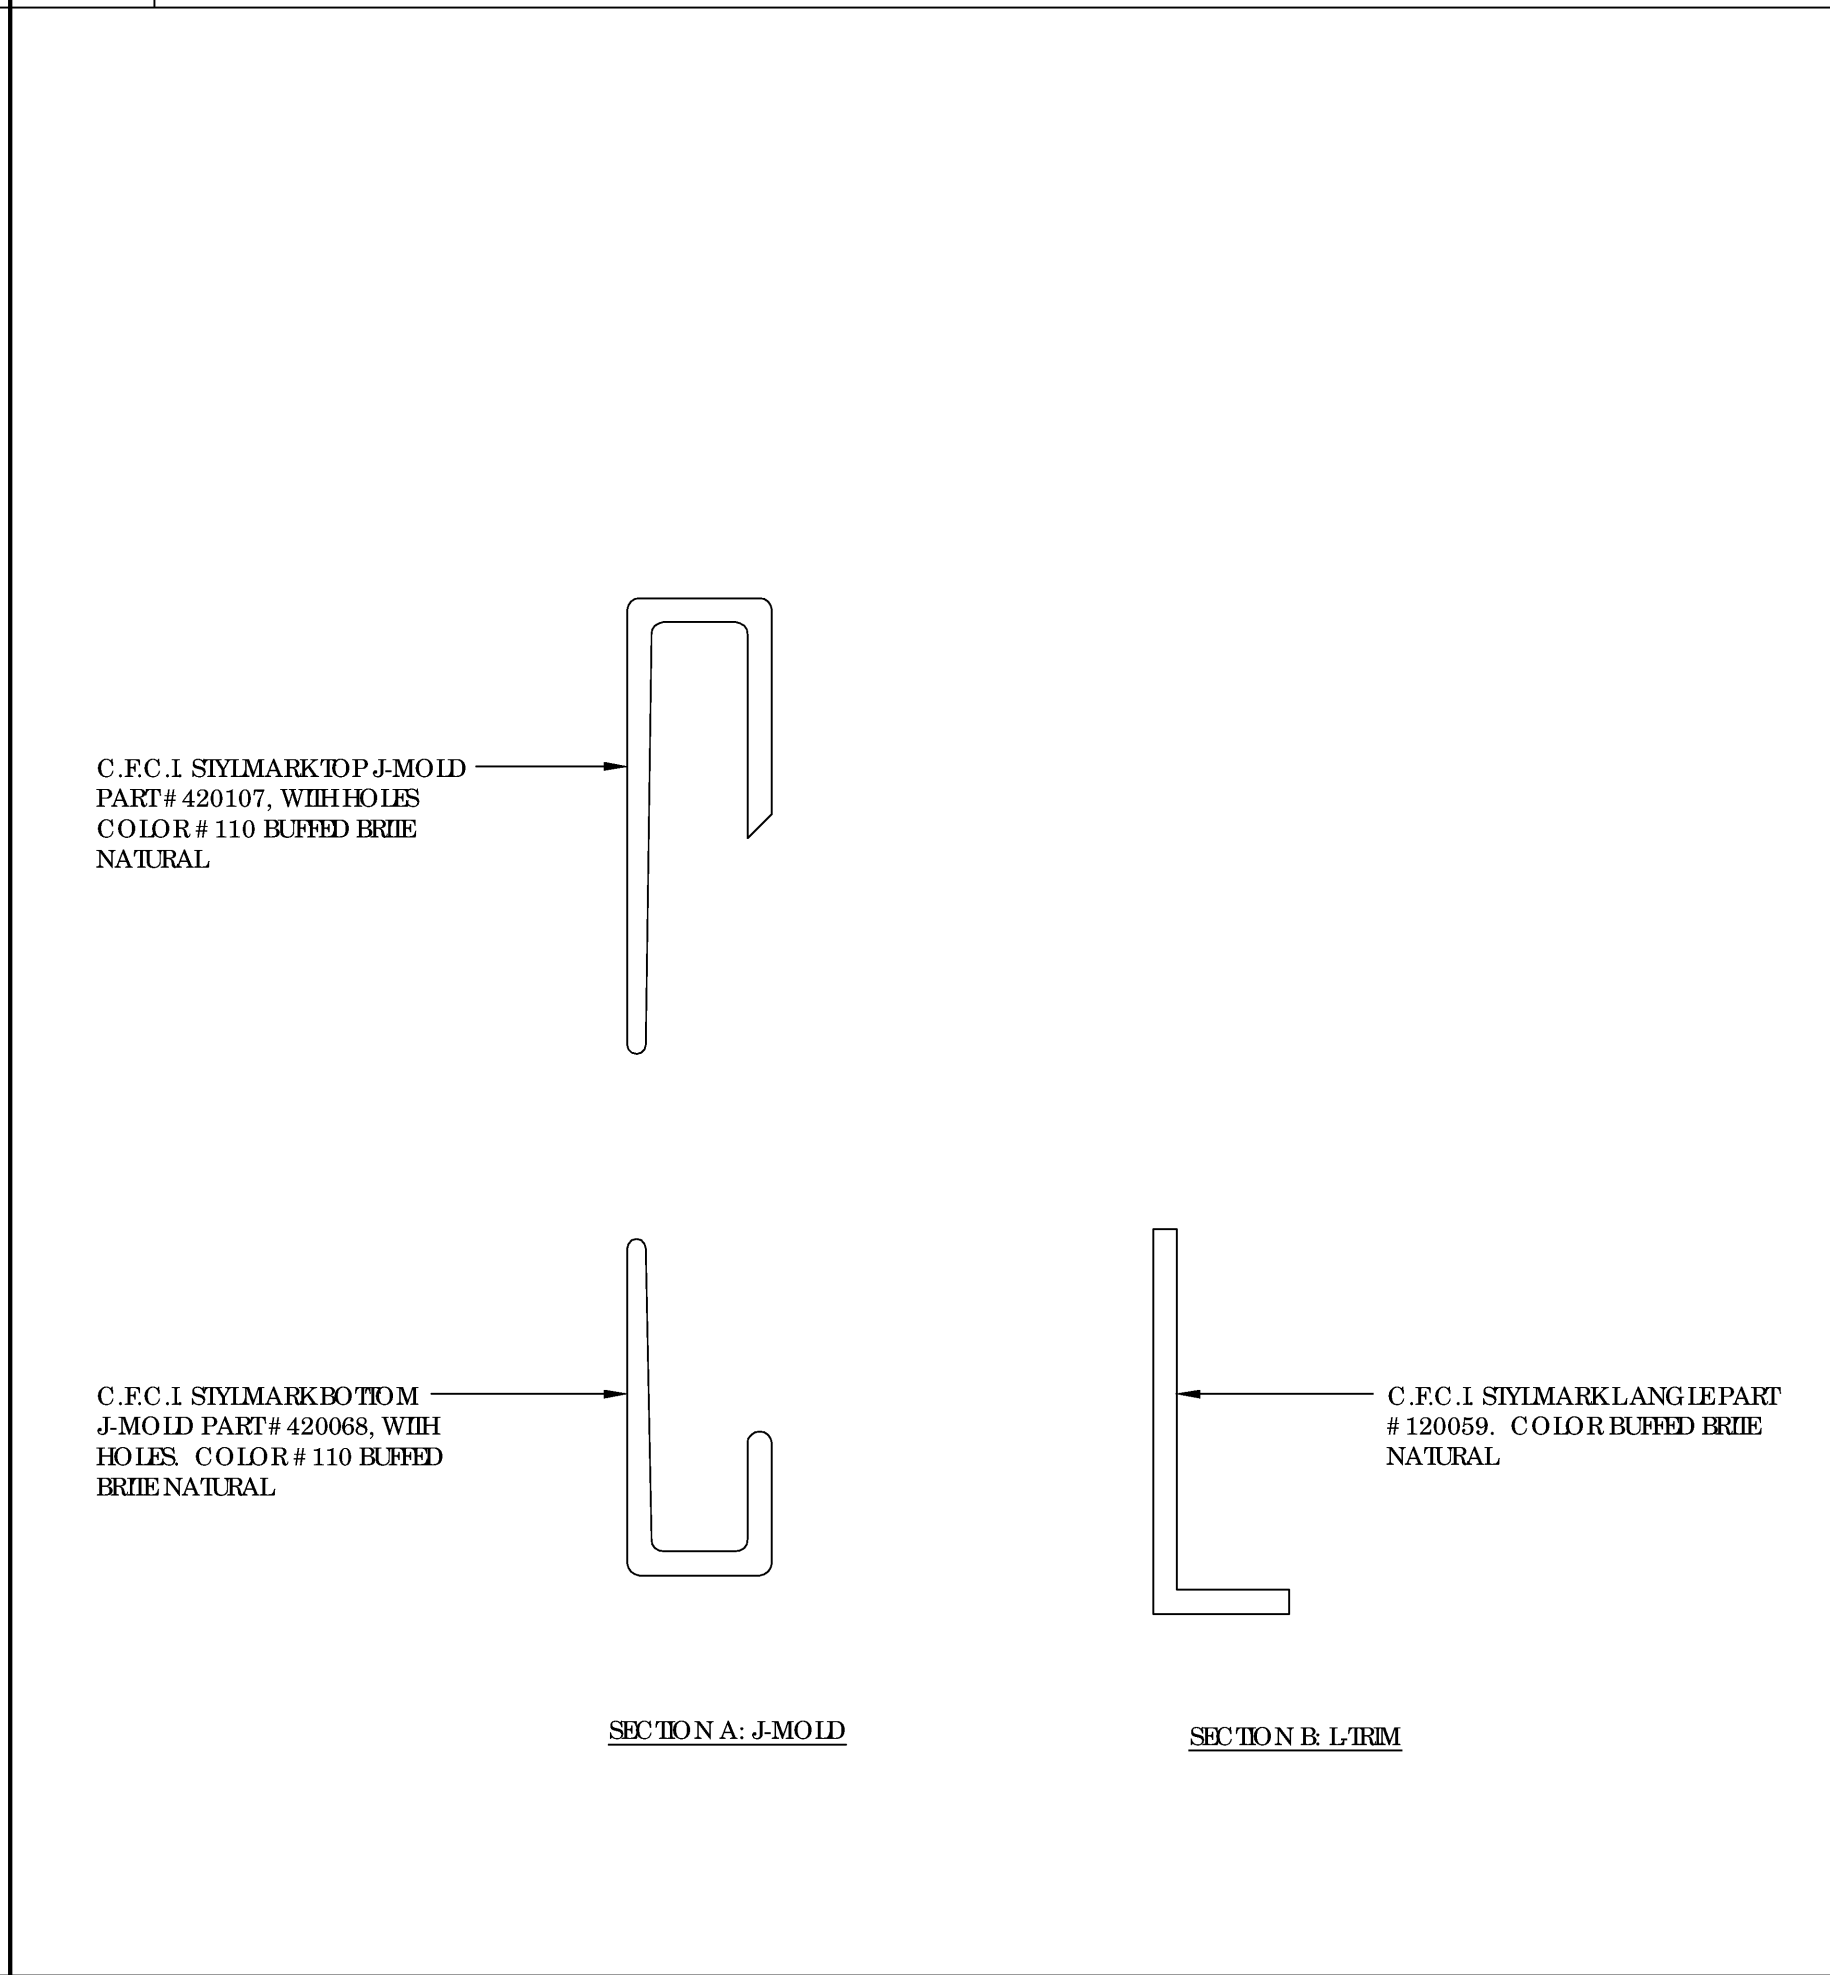


6
DETAIL
J MOLD & L TRIM DETAIL
SCALE 2'-0" = 1'-0"

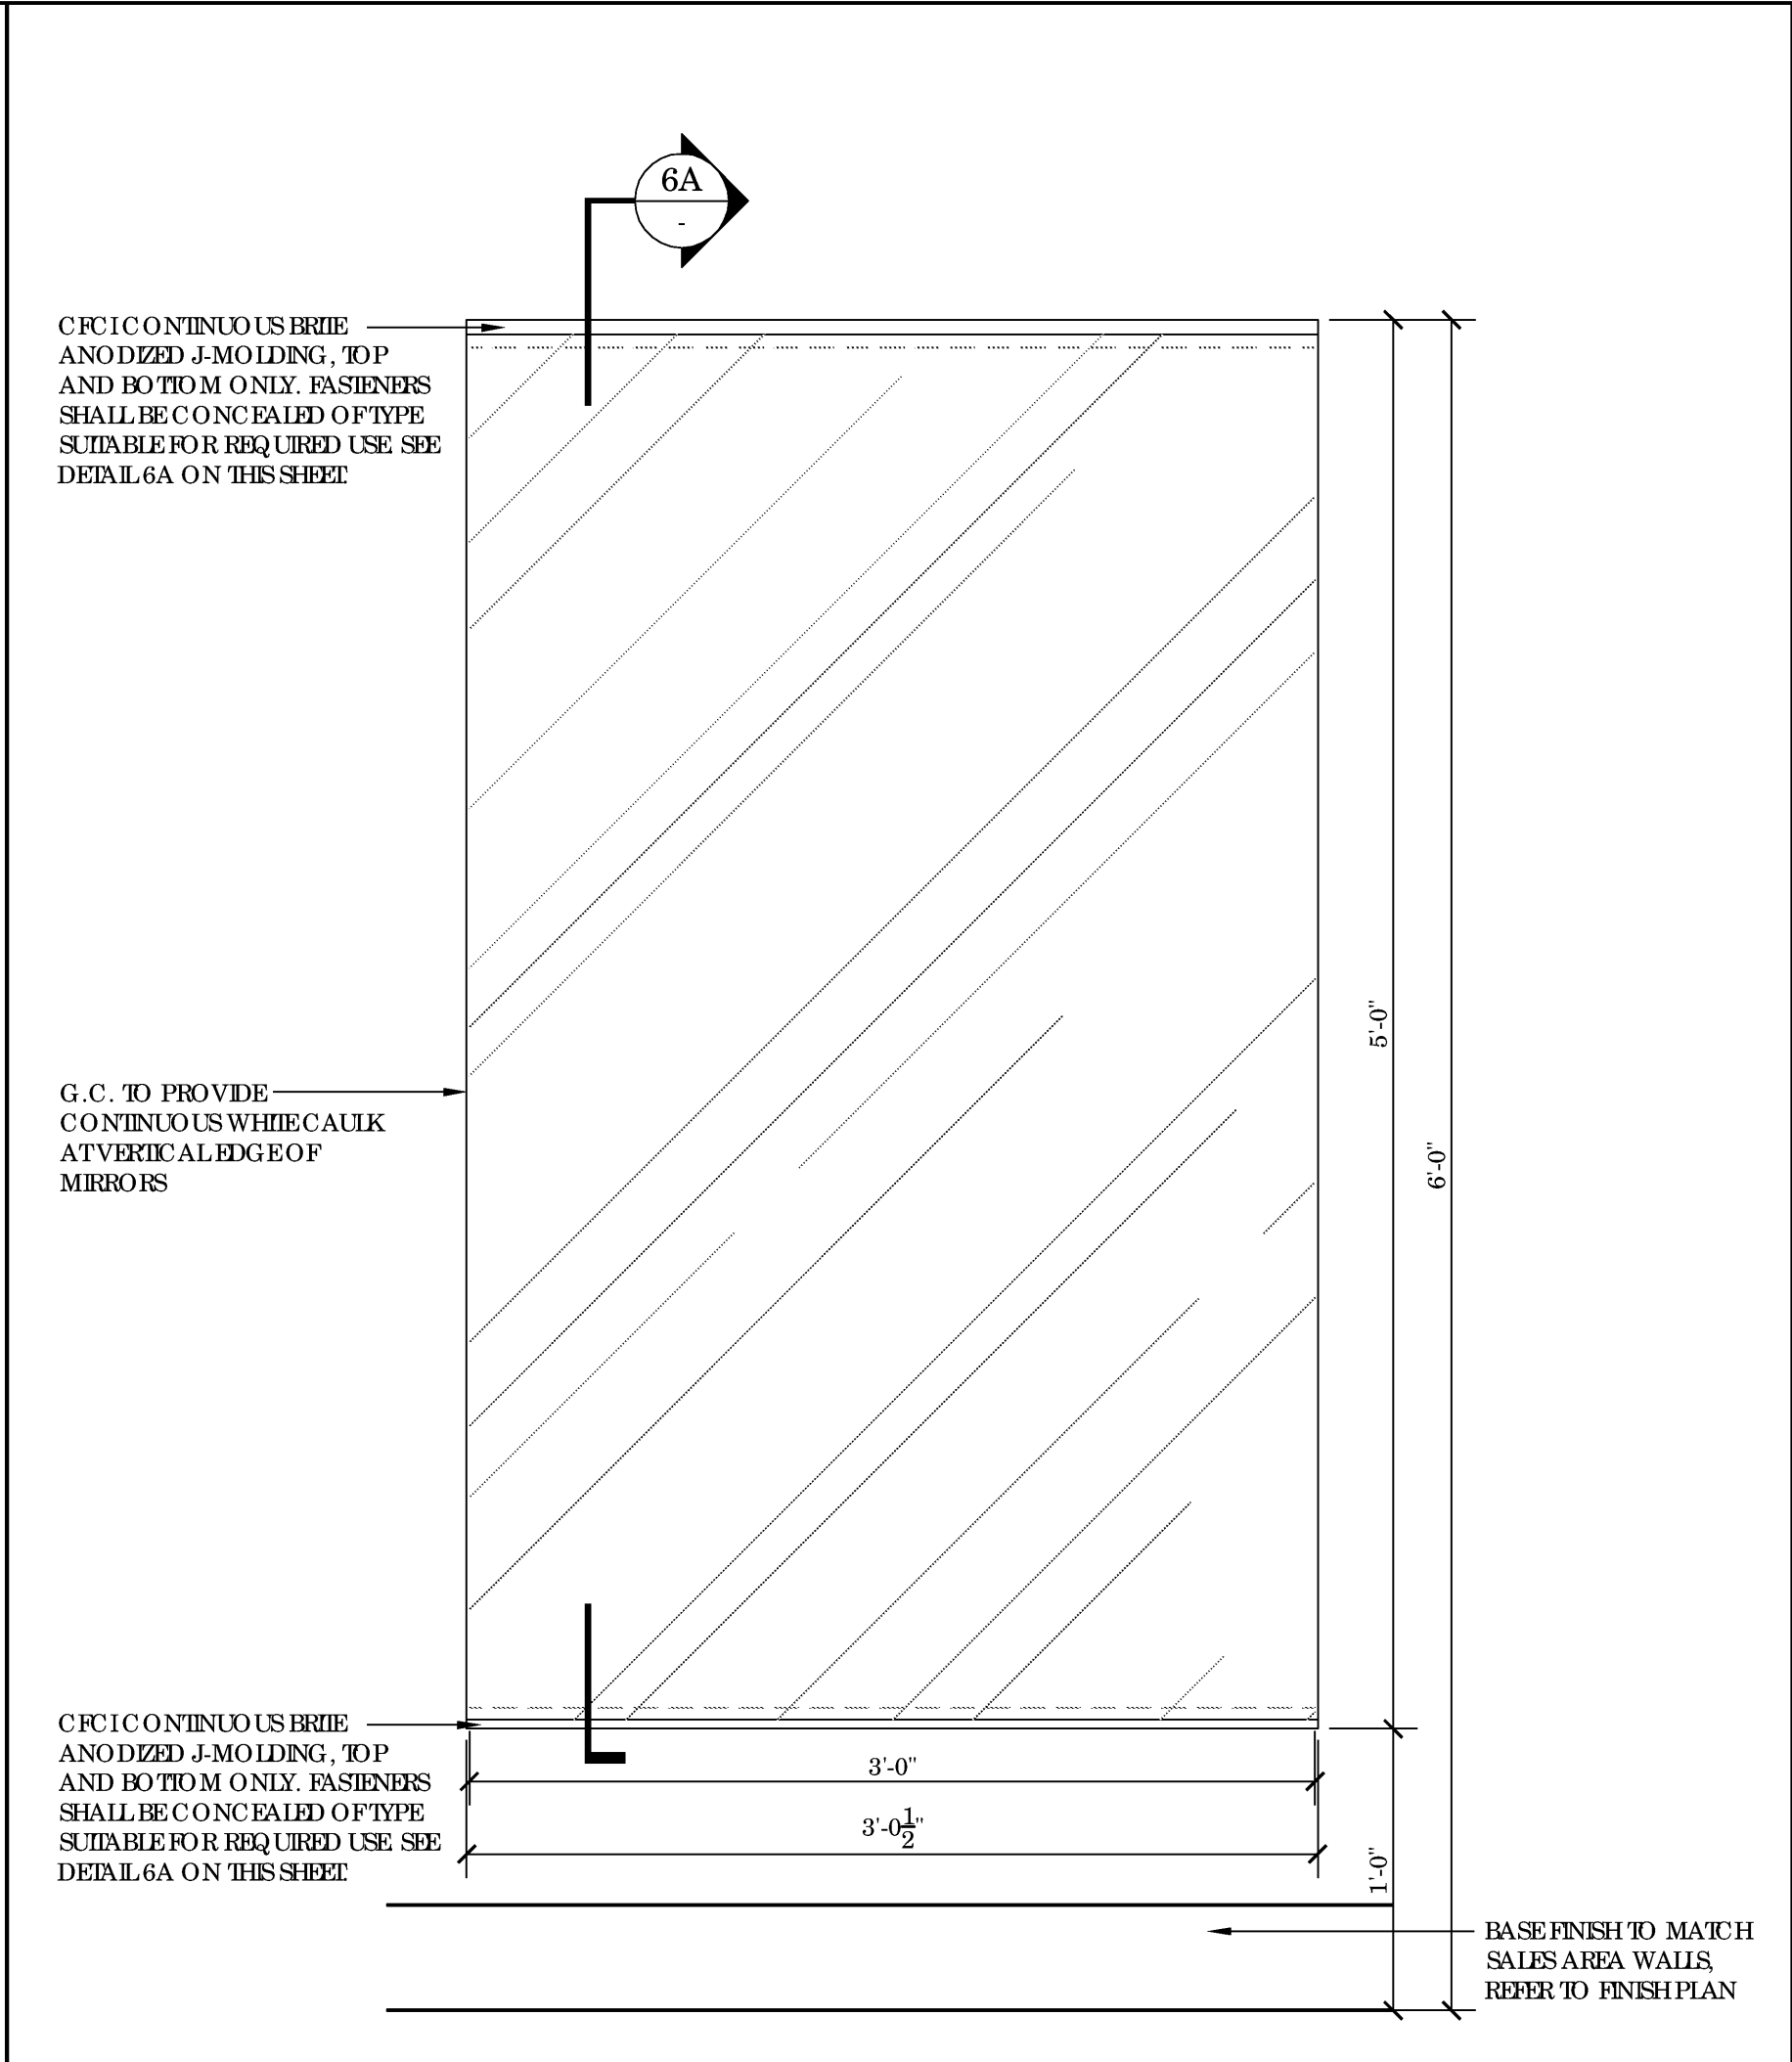


3
DETAIL
ADA FITTING ROOM MIRROR (MR17)
SCALE 1 1/2" = 1'-0"

 

7
NOT USED
SCALE

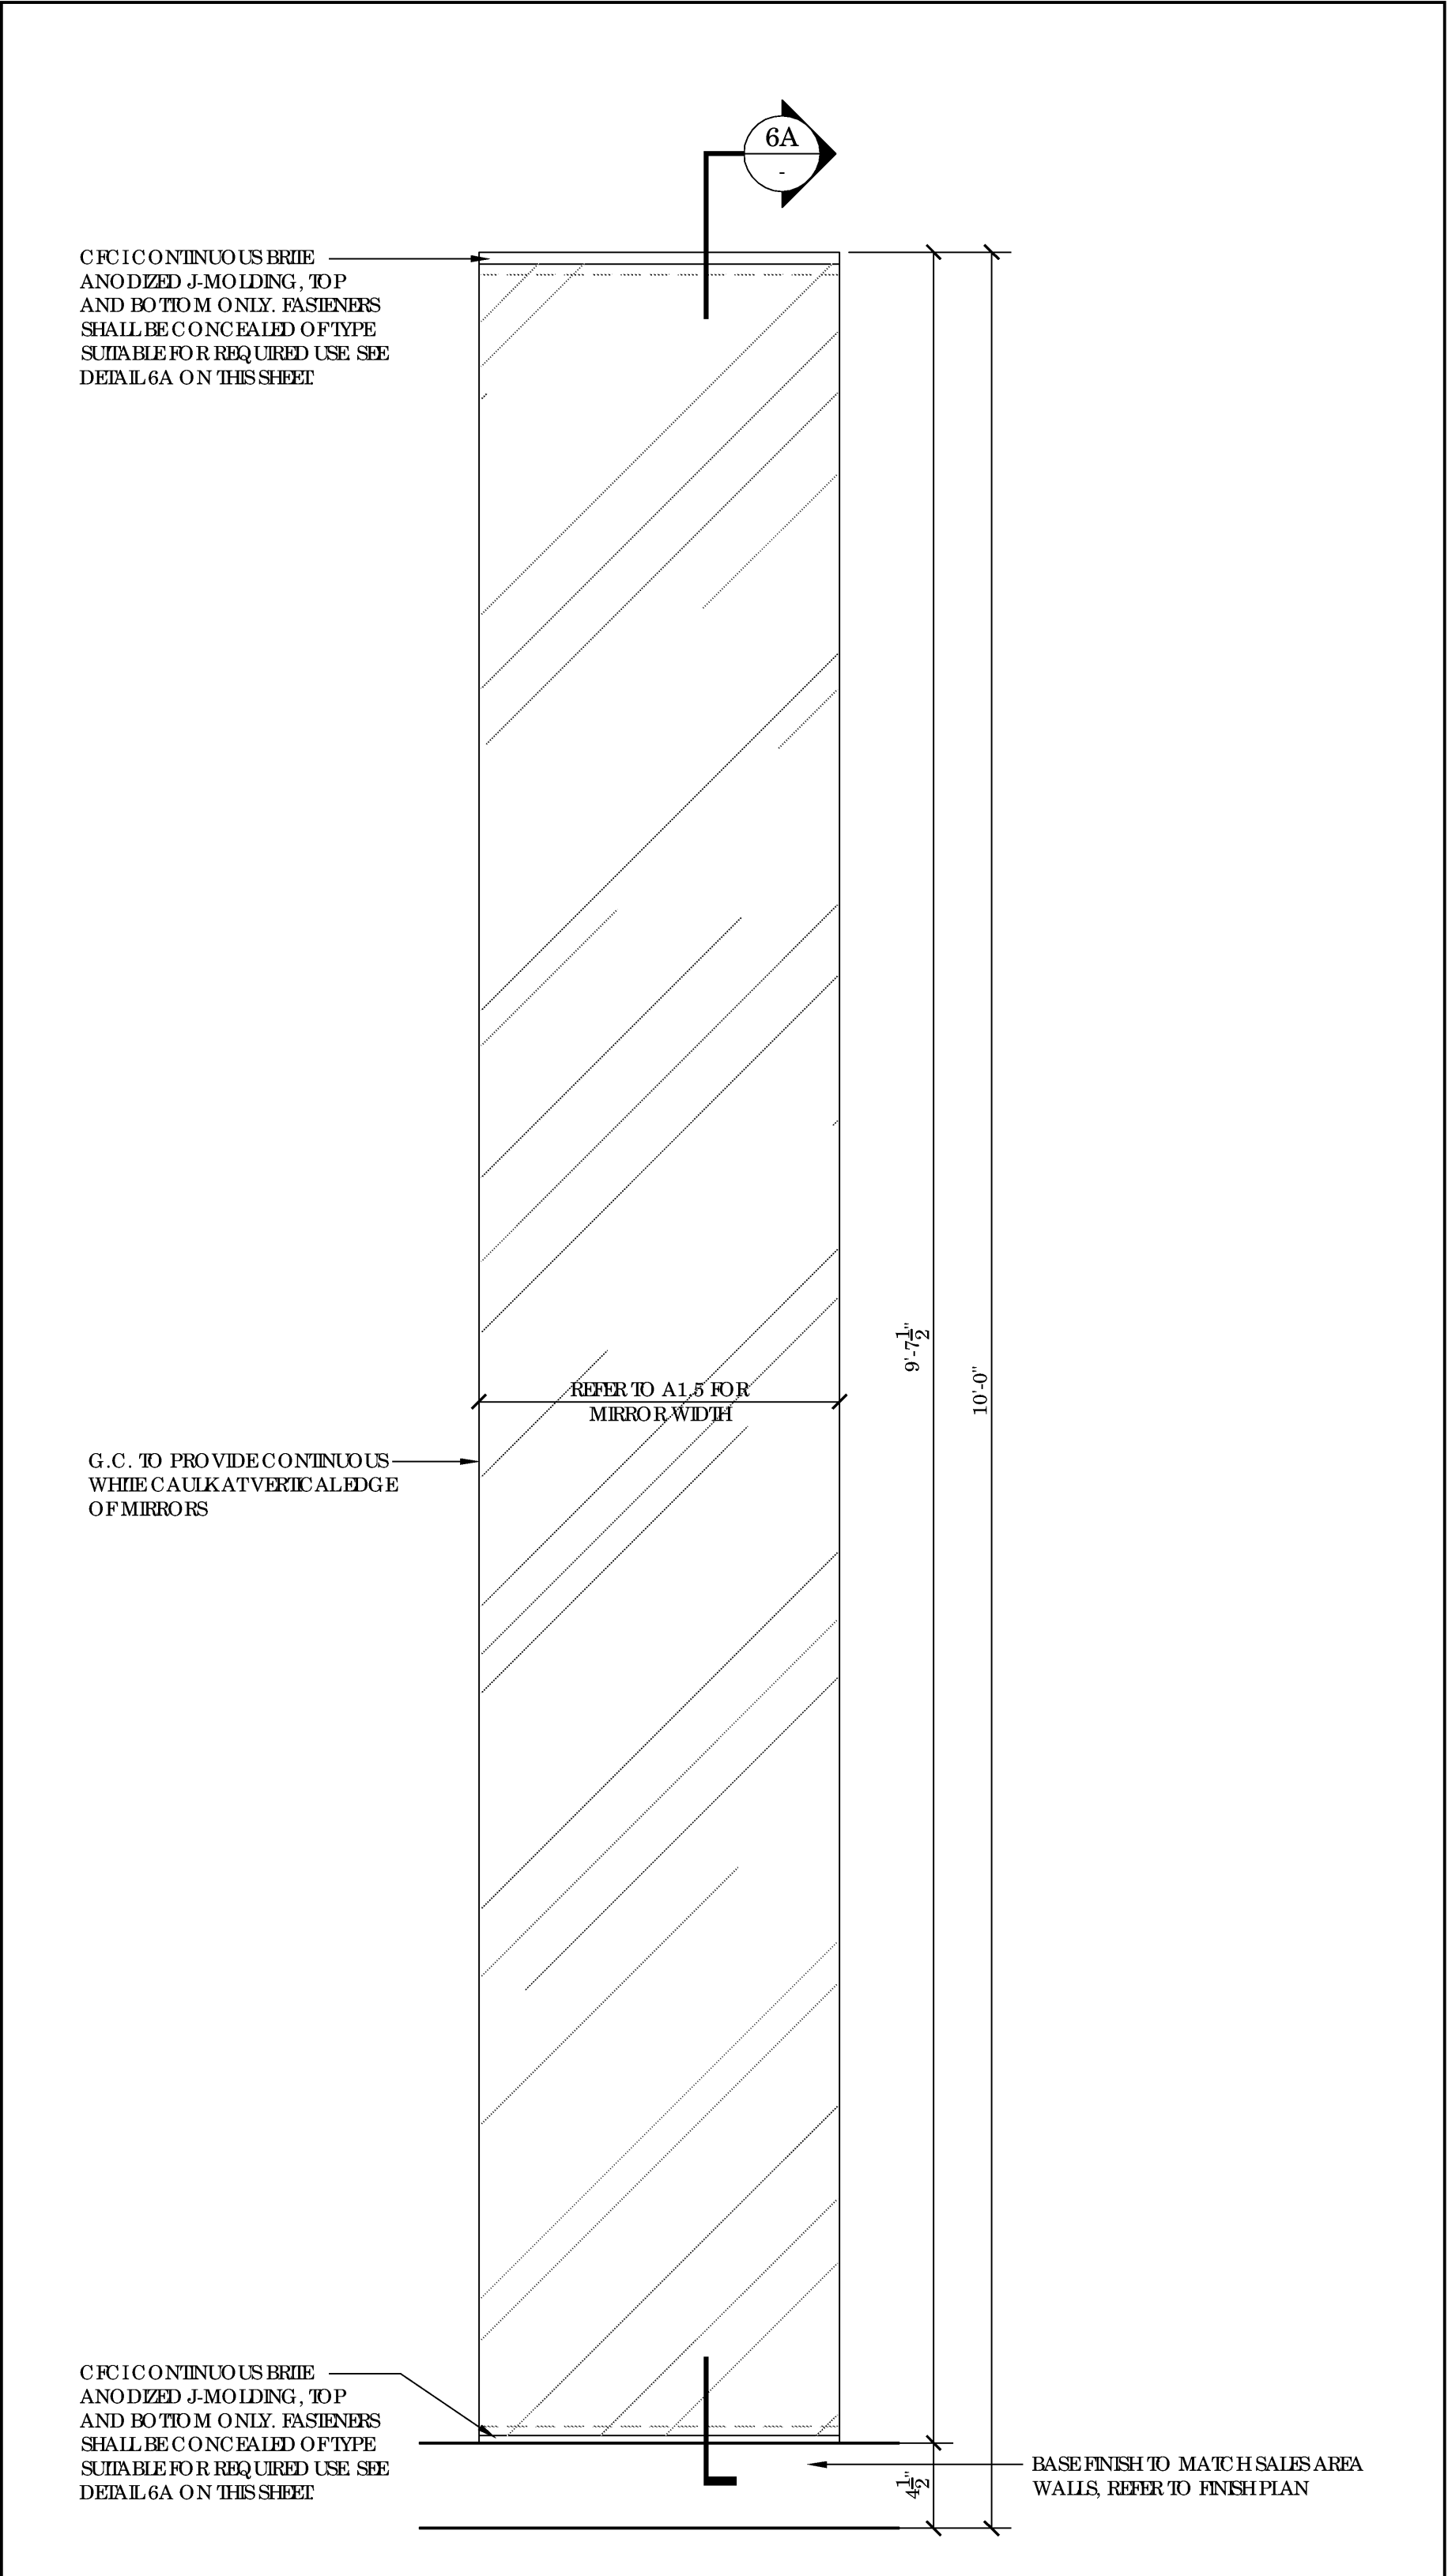

4
DETAIL
SALES AREA MIRROR (MR19)
SCALE 1 1/2" = 1'-0"

 

8
NOT USED
SCALE