

1. ALL CEILING HEIGHTS ARE FROM THE TOP OF FINISH FLOOR TO UNDERSIDE OF FINISH CEILING.
2. PROVIDE ADEQUATE CLEARANCES FOR FIXTURES, DUCTS, CEILING, AND RELATED PERTINENT ITEMS NECESSARY TO MAINTAIN THE SPECIFIED HEIGHTS ABOVE FINISH FLOOR.
3. ADDITIONAL HANGER AND SAFETY WIRES FOR LIGHT FIXTURES, SPEAKERS AND DUCTWORK, AS REQUIRED BY LOCAL CODES, TO BE THE RESPONSIBILITY OF THE CEILING SUBCONTRACTOR.
4. SPRINKLER HEAD LAYOUT TO CONFORM TO LOCAL CODE, TAKING IN ACCOUNT LOCATIONS OF DUCTWORK, LIGHTING AND LOCATION OF TENANT'S CABINET, FIXTURE AND SHELVING UNITS.
5. PAINT EXPOSED ROOF STRUCTURE/DECK, DUCTWORK, CONDUIT, J-BOXES, SPRINKLER PIPING, LIGHT FIXTURE HANGERS, ETC. REFER TO FINISH SCHEDULE.
6. ARCHITECTURAL DRAWINGS DETERMINE LOCATION OF LUMINAIRES AND SUPERSEDE ALL OTHERS, U.N.O.
7. AFTER INSTALLATION, ELECTRICAL CONTRACTOR IS TO TILT THE LAMP IN ALL "T" FIXTURES @ A 45 DEGREE ANGLE TOWARD WALL OR CABINETS.
8. SEE LIGHT FIXTURE SCHEDULE ON ELECTRICAL DRAWINGS FOR FIXTURE MODEL NUMBERS KEYED TO THE LIGHTING AND CEILING LEGEND.

○	RECESSED DOWNLIGHT
○	RECESSED ACCENT LIGHT
○	PENDANT LIGHT
○	CHANDIEHER, BOTTOM OF FIXTURE AT 7'-4" A.F.F.
○	SURFACE IN SOFFIT MOUNTED FLUORESCENT
○	TRACK WITH TRACK HEADS (SURFACE / PENDANT)
○	FLUORESCENT STRIPS (CHAIN HUNG)
○	FLUORESCENT STRIPS (SURFACE MOUNTED)
○	SURFACE MOUNTED OR SUSPENDED FLUORESCENT
○	SPEAKER: WALL MOUNTED - SEE VENDOR SHOP DRAWINGS
○	SUBWOOFER: CEILING MOUNTED SEE VENDOR SHOP DRAWINGS
○	SUBWOOFER: SECURED TO STRUCTURE ABOVE WITH DRAGKET WHEN OPEN TO STRUCTURE SEE VENDOR SHOP DRAWINGS
○	SECURITY CAMERA BY VENDOR
○	SUPPLY DIFFUSER
○	RETURN AIR GRILLE
○	ACCESS PANEL

○	EXHAUST FAN
○	TRAFFIC COUNTER
○	EXIT SIGN: SALES AREA
○	EXIT SIGN: NON-SALES AREA
○	EMERGENCY LIGHT: SALES AREA
○	CONCEALED EMERGENCY LIGHT: SALES AREA
○	EMERGENCY LIGHT: SALES & NON-SALES AREA
○	SEMI RECESSED EMERGENCY LIGHT: SALES AREA
○	EXIT/EMERGENCY LIGHT: NON-SALES AREA
○	2' x 2' MARKETING GRID SYSTEM (STOREFRONT DISPLAY)
○	PENDANT SPRINKLER HEAD
○	CONCEALED SPRINKLER HEAD
○	SEMI RECESSED PENDANT SPRINKLER HEAD
○	UPRIGHT SPRINKLER HEAD
○	(E) WALL LIGHT FIXTURE (N.I.G.)
NOTE: ALL ITEMS SHOWN IN LEGEND MAY NOT BE USED IN PLAN.	

①	STOREFRONT SIGNAGE
②	TOP OF EMERGENCY LIGHTS AND EXIT SIGNS TO BE MOUNTED IN LINE WITH BOTTOM OF TRACK. COORDINATE LOCATIONS WITH LOCAL INSPECTOR
③	MUSIC SYSTEM BELOW
④	ELECTRICAL PANELS BELOW
⑤	CEILING TO MATCH HEIGHT & FINISH OF ADJACENT EXISTING CEILING
⑥	ALIGN FACE OF SOFFIT WITH FACE OF WALL
⑦	□ OF BACKWRAP/CASHWRAP & LIGHT TRACK
⑧	□ OF EXIT SIGN, TRAFFIC COUNTER, SIGN, AND ENTRY
⑨	□ OF FLUORESCENT LIGHT, SPEAKERS, DIFFUSER, LIGHT TRACK, ETC.
⑩	□ OF TRACK & WALL STUDS/SHELVING BAY
⑪	□ OF SUSPENDED 2X4 LIGHT FIXTURE, BOTTOM OF FIXTURE AT 12'-0" A.F.F.
⑫	G.C. TO COORDINATE SPEAKER LOCATION WITH OWNER'S VENDOR SHOP DRAWINGS TO MOUNT SPEAKER ON WALL, REFER TO MVA/2.1 FOR BLOCKING REQUIREMENTS
⑬	SURFACE MOUNTED TRACK/TRACK HEADS MOUNTED TO CEILING GRID - SEE DETAIL K/A2.1

⑭	(E) LIGHT FIXTURES - G.C. TO ENSURE ALL ELEMENTS ARE IN PROPER WORKING CONDITIONS AND REPLACE/REPAIR AS NEEDED
⑮	(N) LIGHTING FIXTURES TO MATCH EXISTING - G.C. TO REFURBISH (E) RELOCATED FIXTURES AS REQUIRED
⑯	HATCHED AREA INDICATES HVAC MAINTENANCE PLATFORM ABOVE
⑰	(N) BLADE SIGN ABOVE; SEE STOREFRONT DRAWINGS
⑱	MARKETING RAIL (FINISH TO BE WHITE)
⑲	NON-ILLUMINATED WALL MOUNTED BACKWRAP SIGNAGE
⑳	START TILE
㉑	(N) ANNING ABOVE - SEE STOREFRONT DRAWINGS
㉒	CHECKPOINT SECURITY CONSOLE REFER TO VENDOR SHOP DRAWINGS, PAINT P-33
㉓	(E) LANDLORD STOREFRONT FINISHES TO REMAIN
㉔	G.C. TO REPLACE ANY MISSING OR DAMAGED CEILING TILE AS REQUIRED
㉕	SUSPENDED FLUORESCENT LIGHTING - BOT. OF FIXTURE AT 12'-0" A.F.F.
㉖	(N) ANNING ABOVE - SEE STOREFRONT DRAWINGS


㉗	(E) EXIT SIGN
N.T.S.	

REF. CEILING NOTES

N.T.S. N CEILING LEGEND

N.T.S. J REFLECTED CEILING PLAN KEYNOTES

N.T.S. C

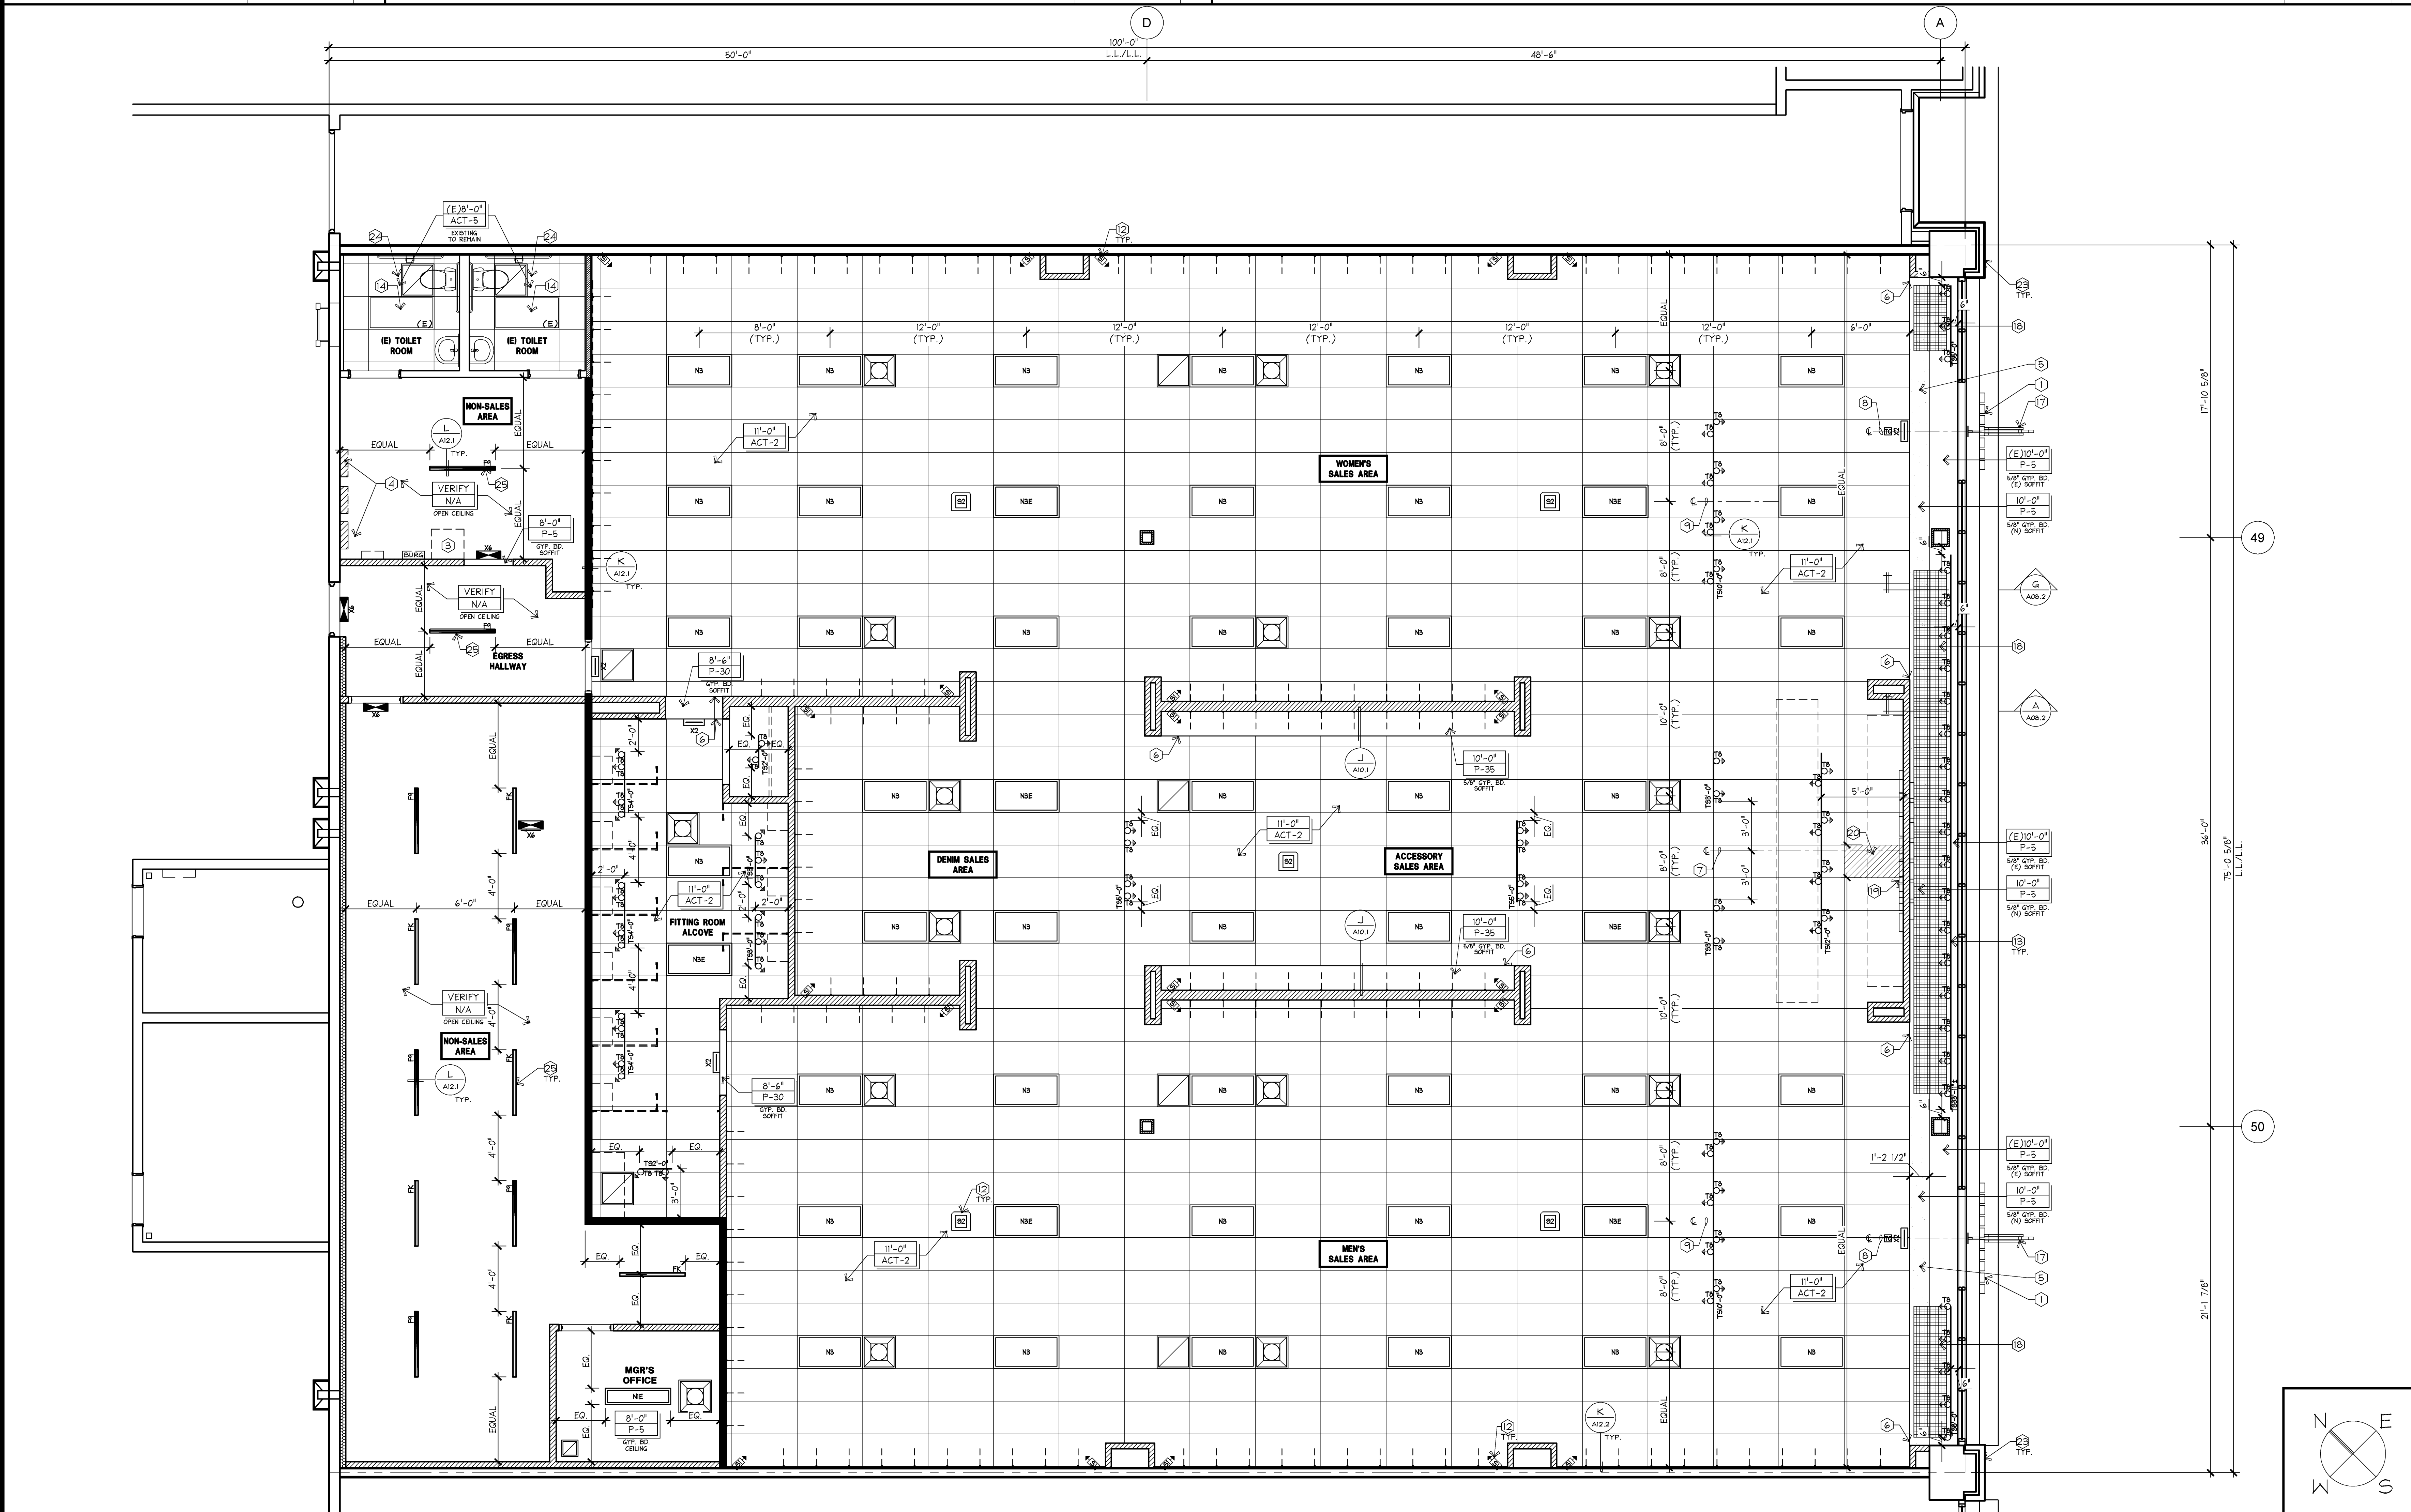

REFLECTED CEILING PLAN

1/4" = 1'-0"

A

1718

EXPRESS

EXPRESS FASHION OPERATIONS, LLC

EXPRESS FASHION OPERATIONS, LLC

