


NOT USED	-	M	STOREFRONT DETAIL	6" = 1'-0"	J	MARKETING GRID CONNECTION DETAIL	3" = 1'-0"	F	CEILING DETAIL	6" = 1'-0"	C
----------	---	---	-------------------	------------	---	----------------------------------	------------	---	----------------	------------	---

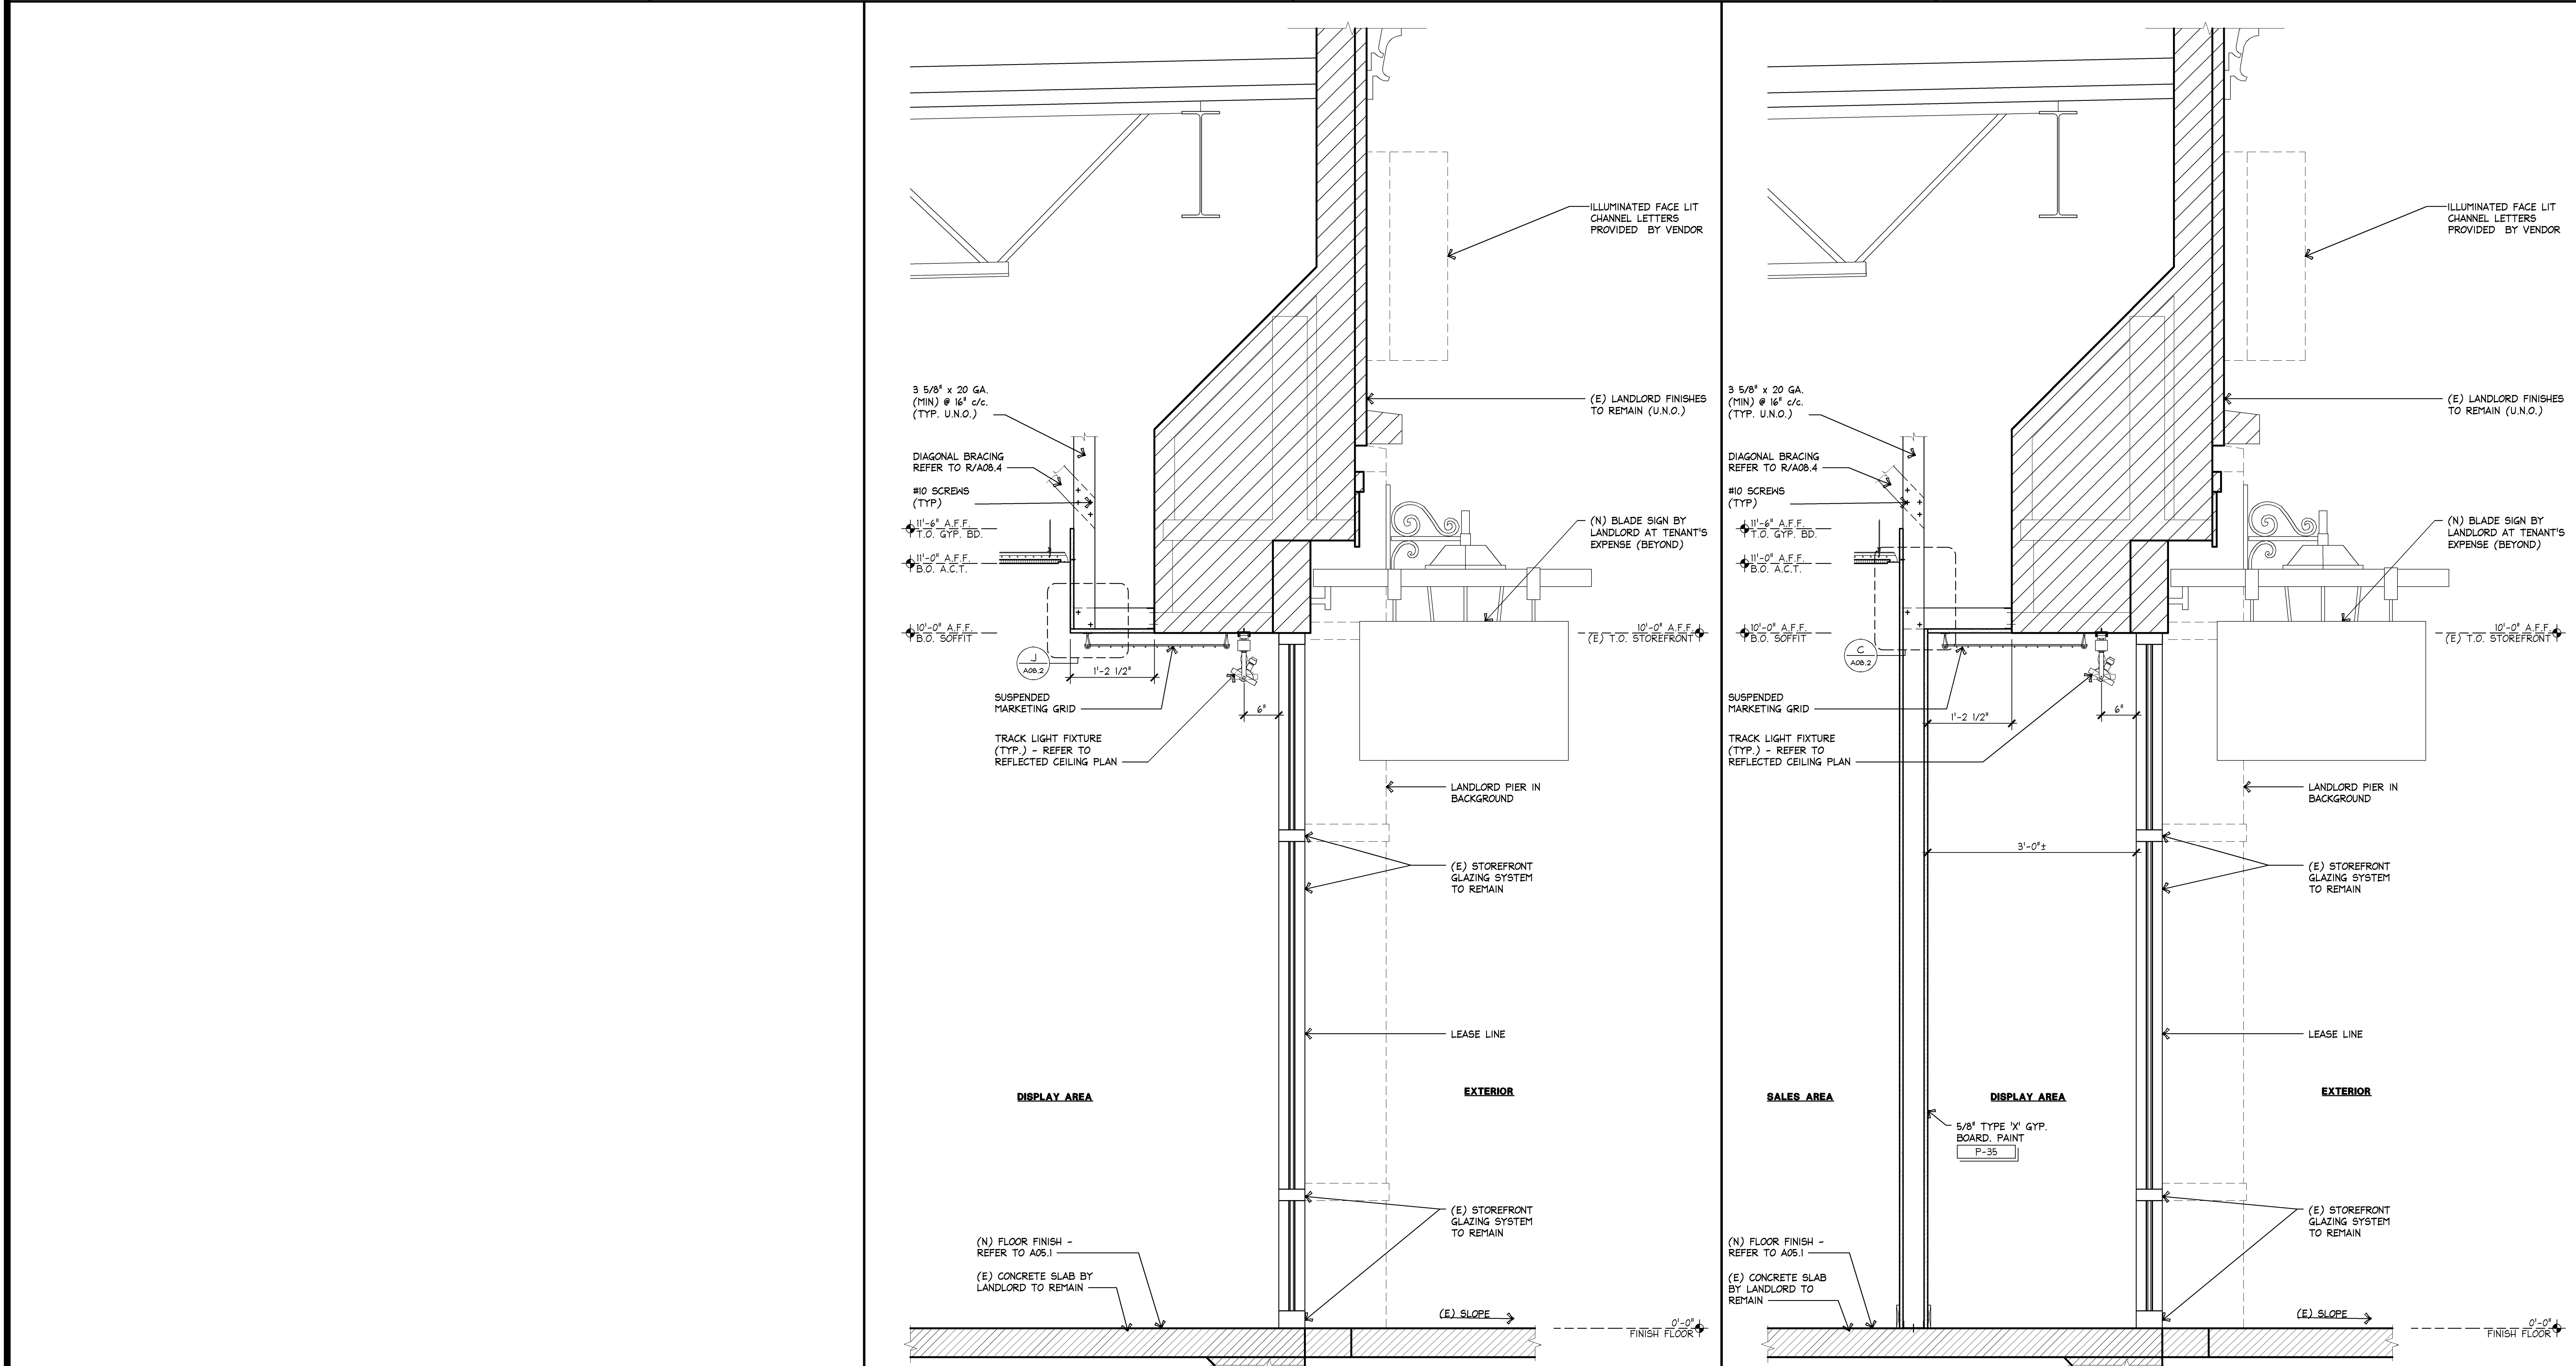

NOT USED	-	K	STOREFRONT SECTION @ DISPLAY WINDOW	1" = 1'-0"	G	STOREFRONT SECTION @ DISPLAY WINDOW	1" = 1'-0"	A
----------	---	---	-------------------------------------	------------	---	-------------------------------------	------------	---

EXPRESS

EXPRESS FASHION OPERATIONS, LLC

d/b/a STORE DESIGN & CONSTRUCTION

1 Express Drive Columbus, Ohio 43230

Telephone: 614.474.4001 · Express.com

1718

OUTLET 2015
SPRING 2015
140414

NEW PACKAGE:
DG
94982 J/A/E PROJECT #:

EXPRESS
OUTLET MALL OF SAVANNAH
200 TANGER CENTER
POOLER, GA 31322

SCOPE:
DESIGN TYPE:
ESD&C PROJECT #:

PROJECT INFORMATION:
EXPRESS
OUTLET MALL OF SAVANNAH
200 TANGER CENTER
POOLER, GA 31322

REVISIONS:
REQUIRED BY: DATE

SHREMSHOCK
Shremshock Architects, Inc.
6130 S. Sandburg Rd. Westerville, OH 43081
T: 614.545.4550 | F: 614.545.4555 | shremshock.com
Timothy J. Shremshock, Architect | #15585

ELITE CONSTRUCTION GROUP
LAKE JACKSON, TX
PHONE: 979.285.0712
NOTE: THESE PRINTS HAVE BEEN
REDUCED BY 50 PERCENT SCALE
WILL BE 50 PERCENT OF WHAT IS
NOTED ON PLANS

DATE ISSUED: 09/26/14
DESIGNED BY: JJB
DRAWN BY: JEB
CHECKED BY: KMM/APS

STOREFRONT
SECTIONS
& DETAILS

DRAWING NUMBER:
A08.2