

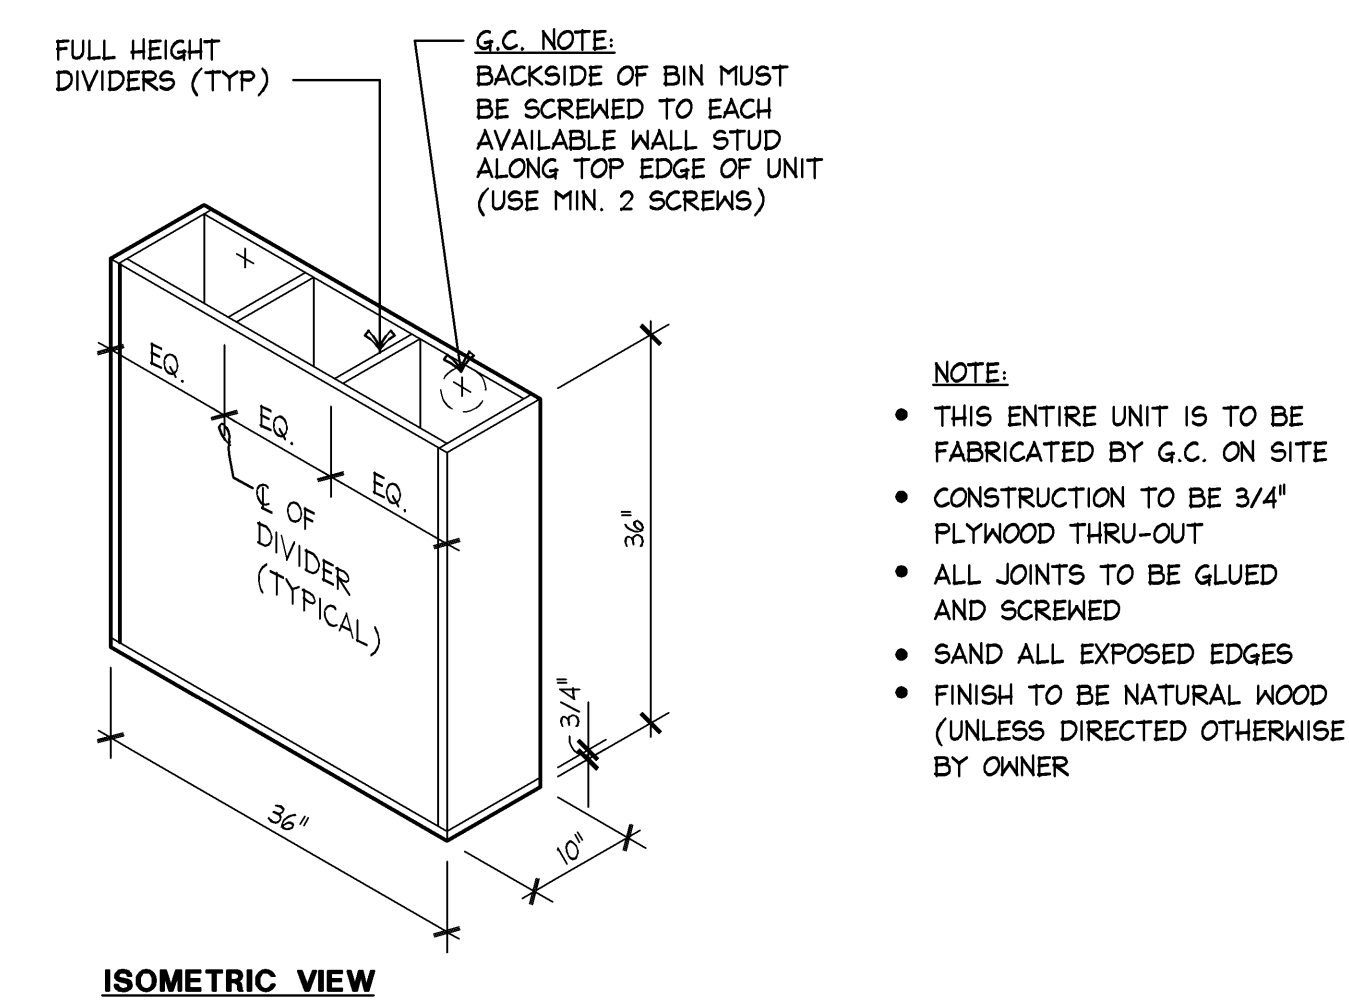
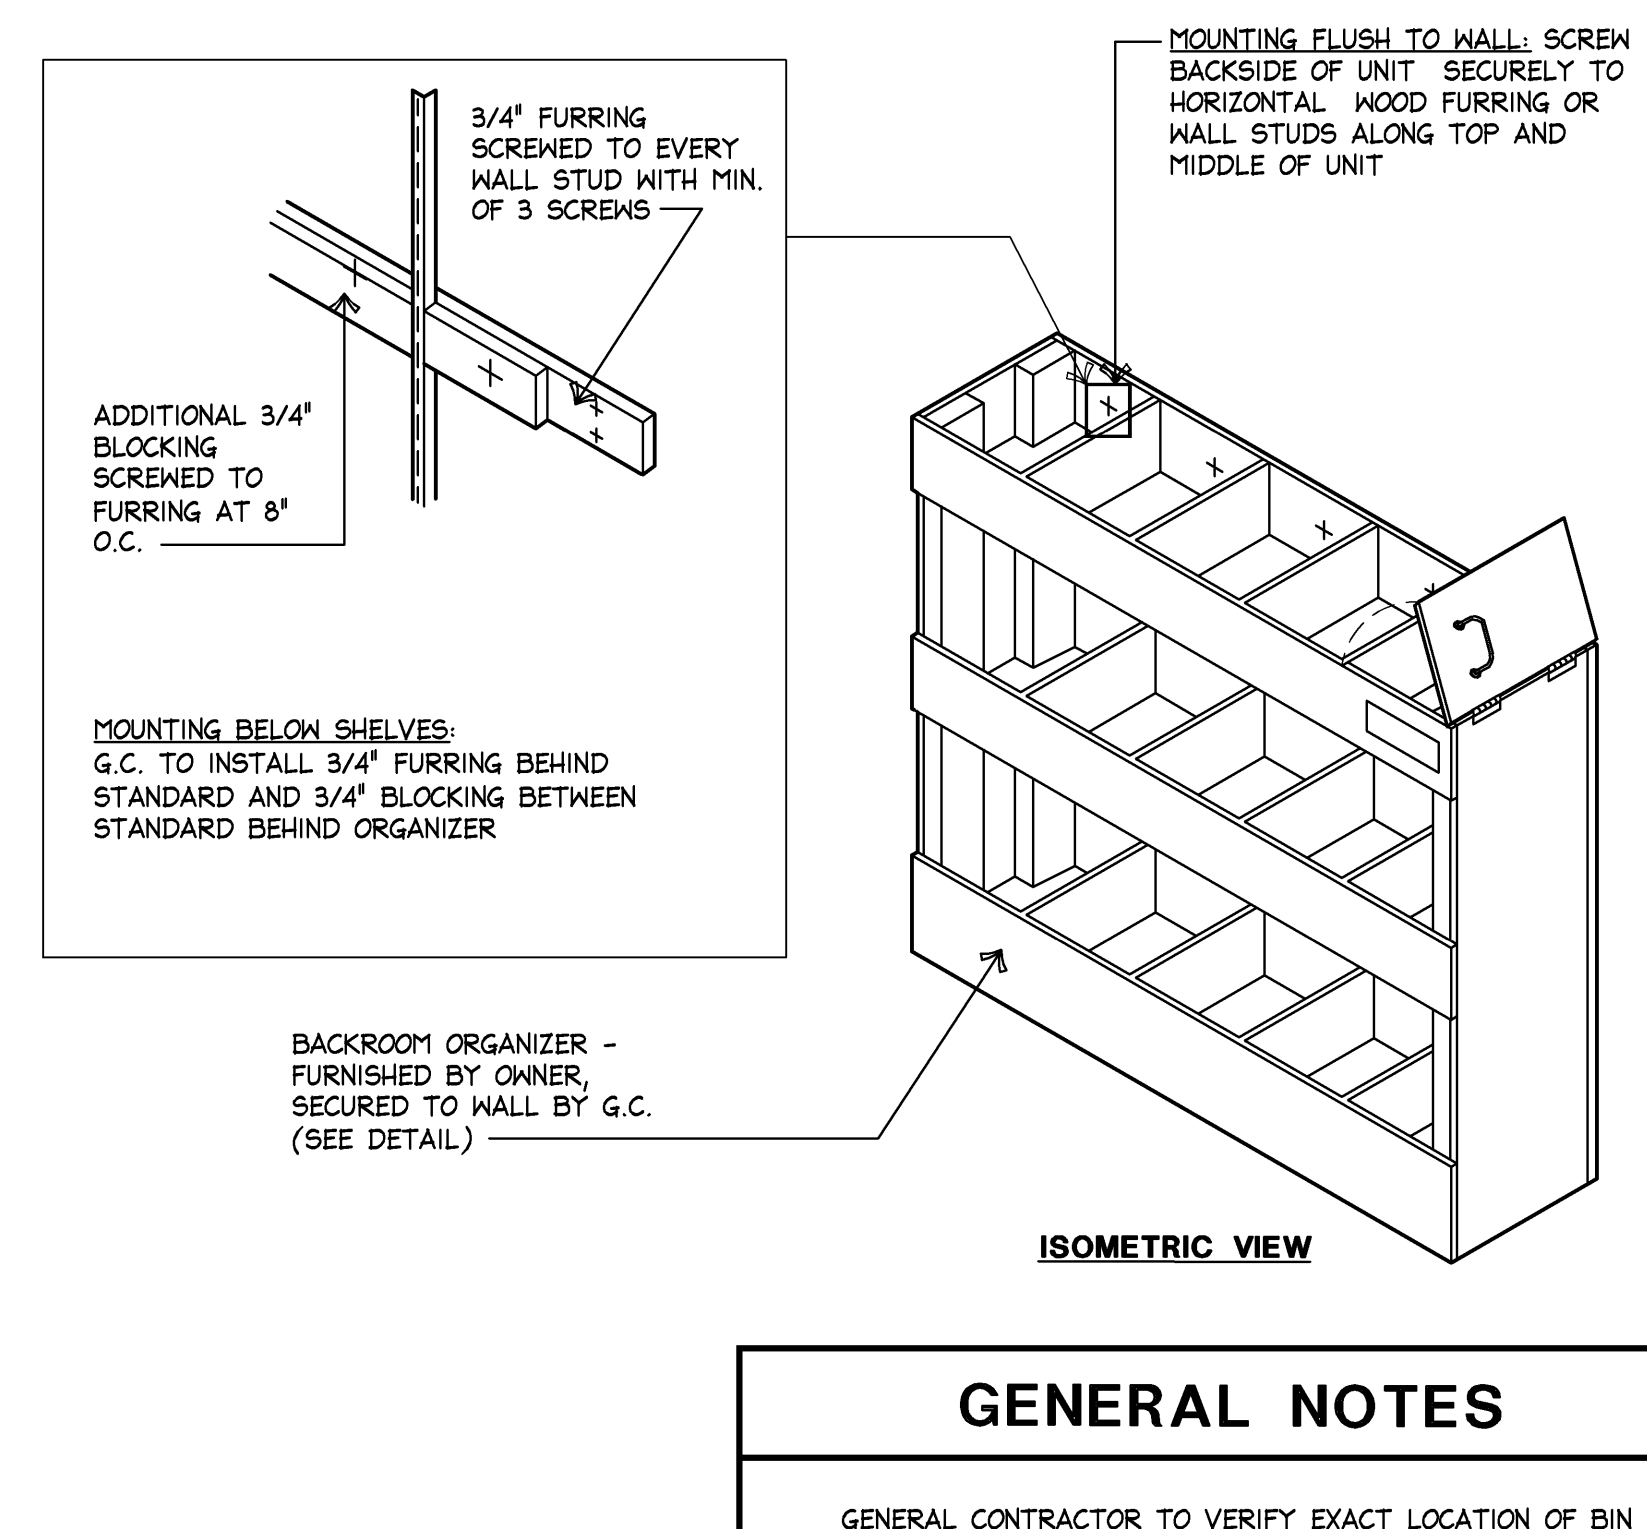
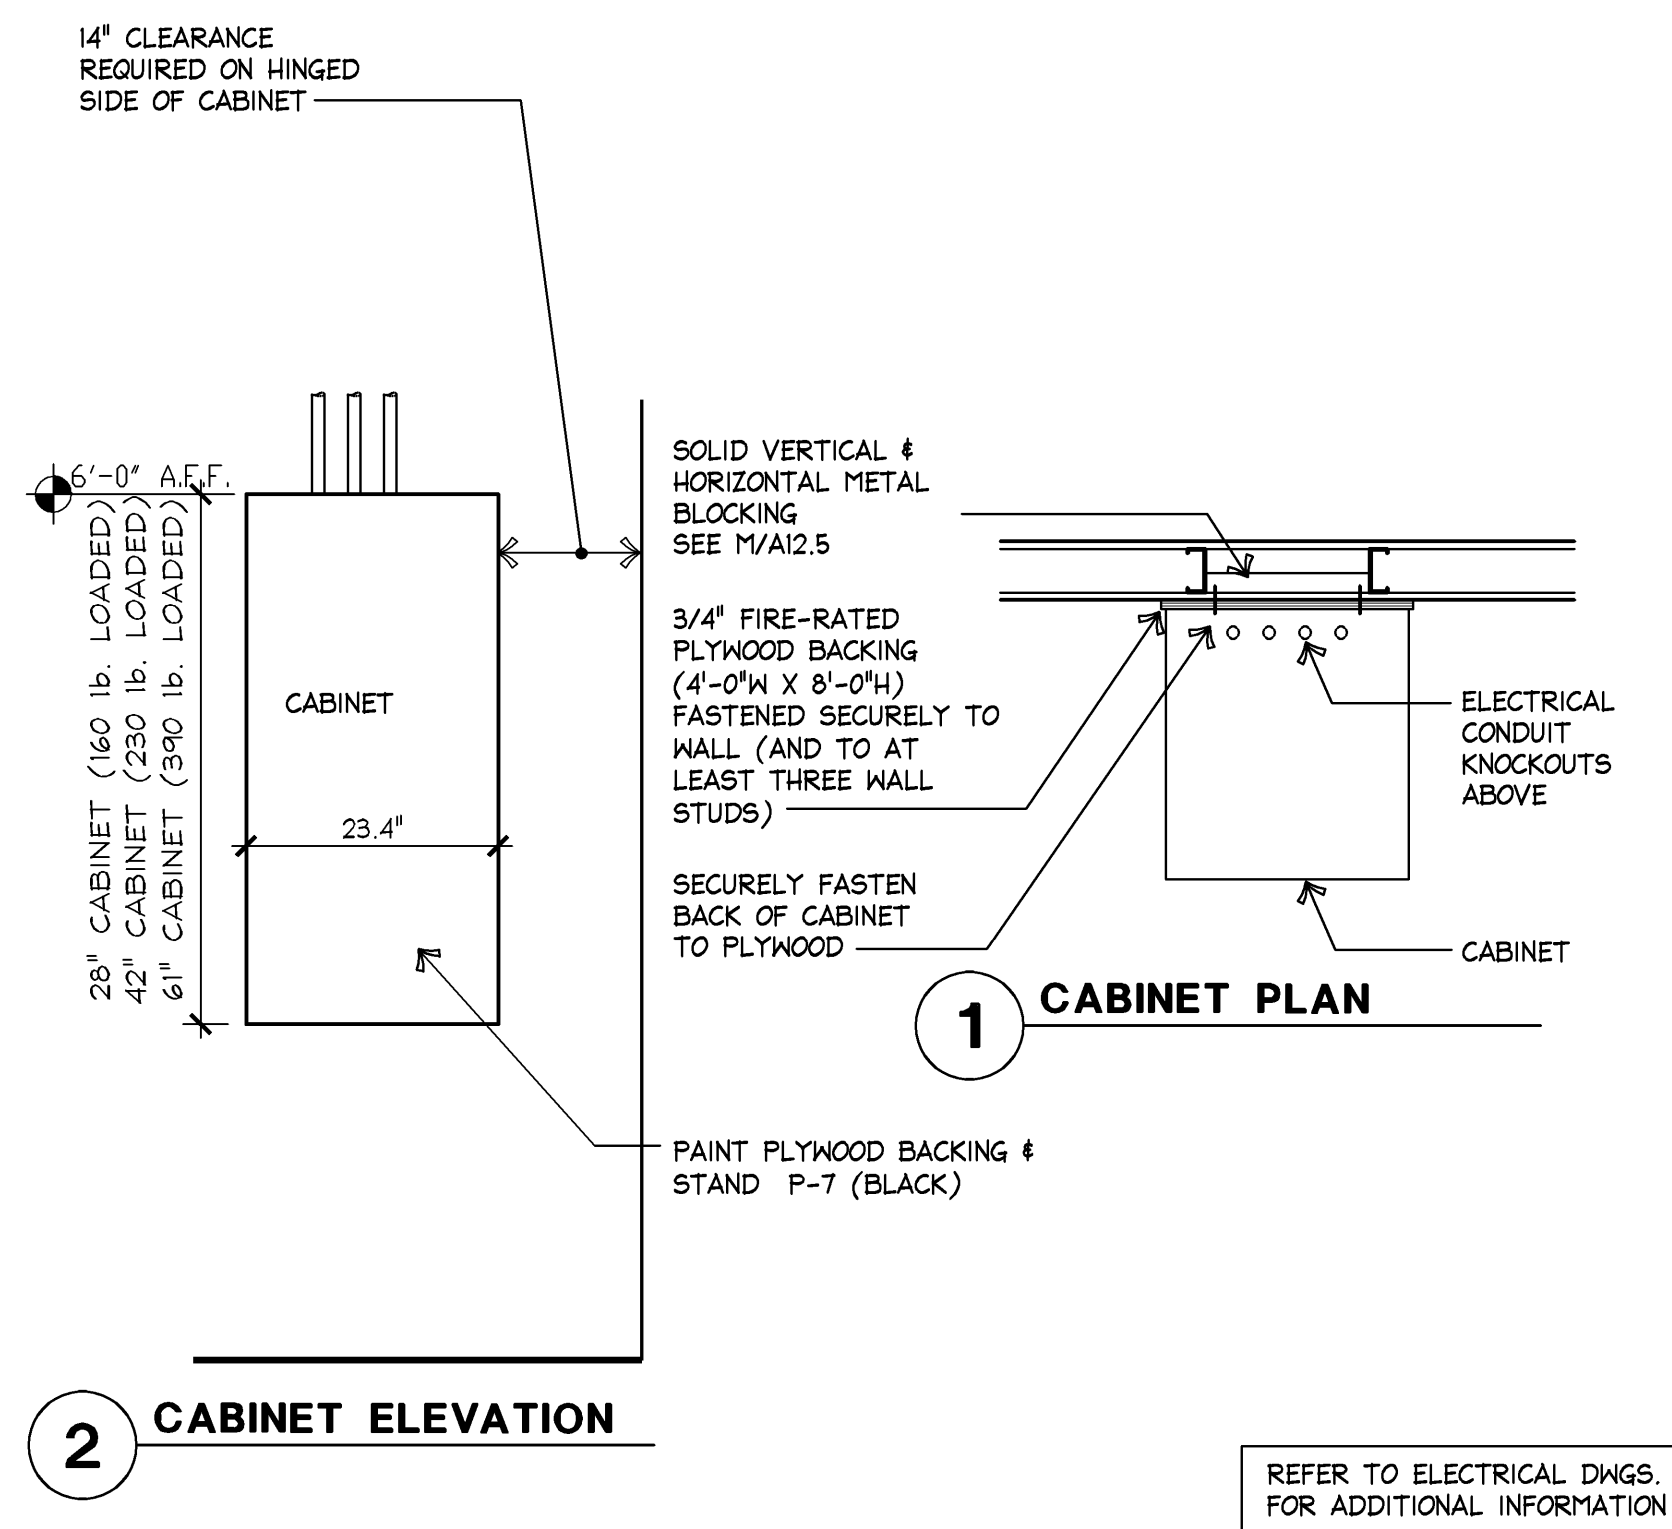


NOT USED	-	M	NOT USED	-	J	PLAN TUBE HOLDER	F	ISOMETRIC AT STORAGE PLATFORM	N.T.S. 023A143CODECK	
----------	---	---	----------	---	---	------------------	---	-------------------------------	-------------------------	--

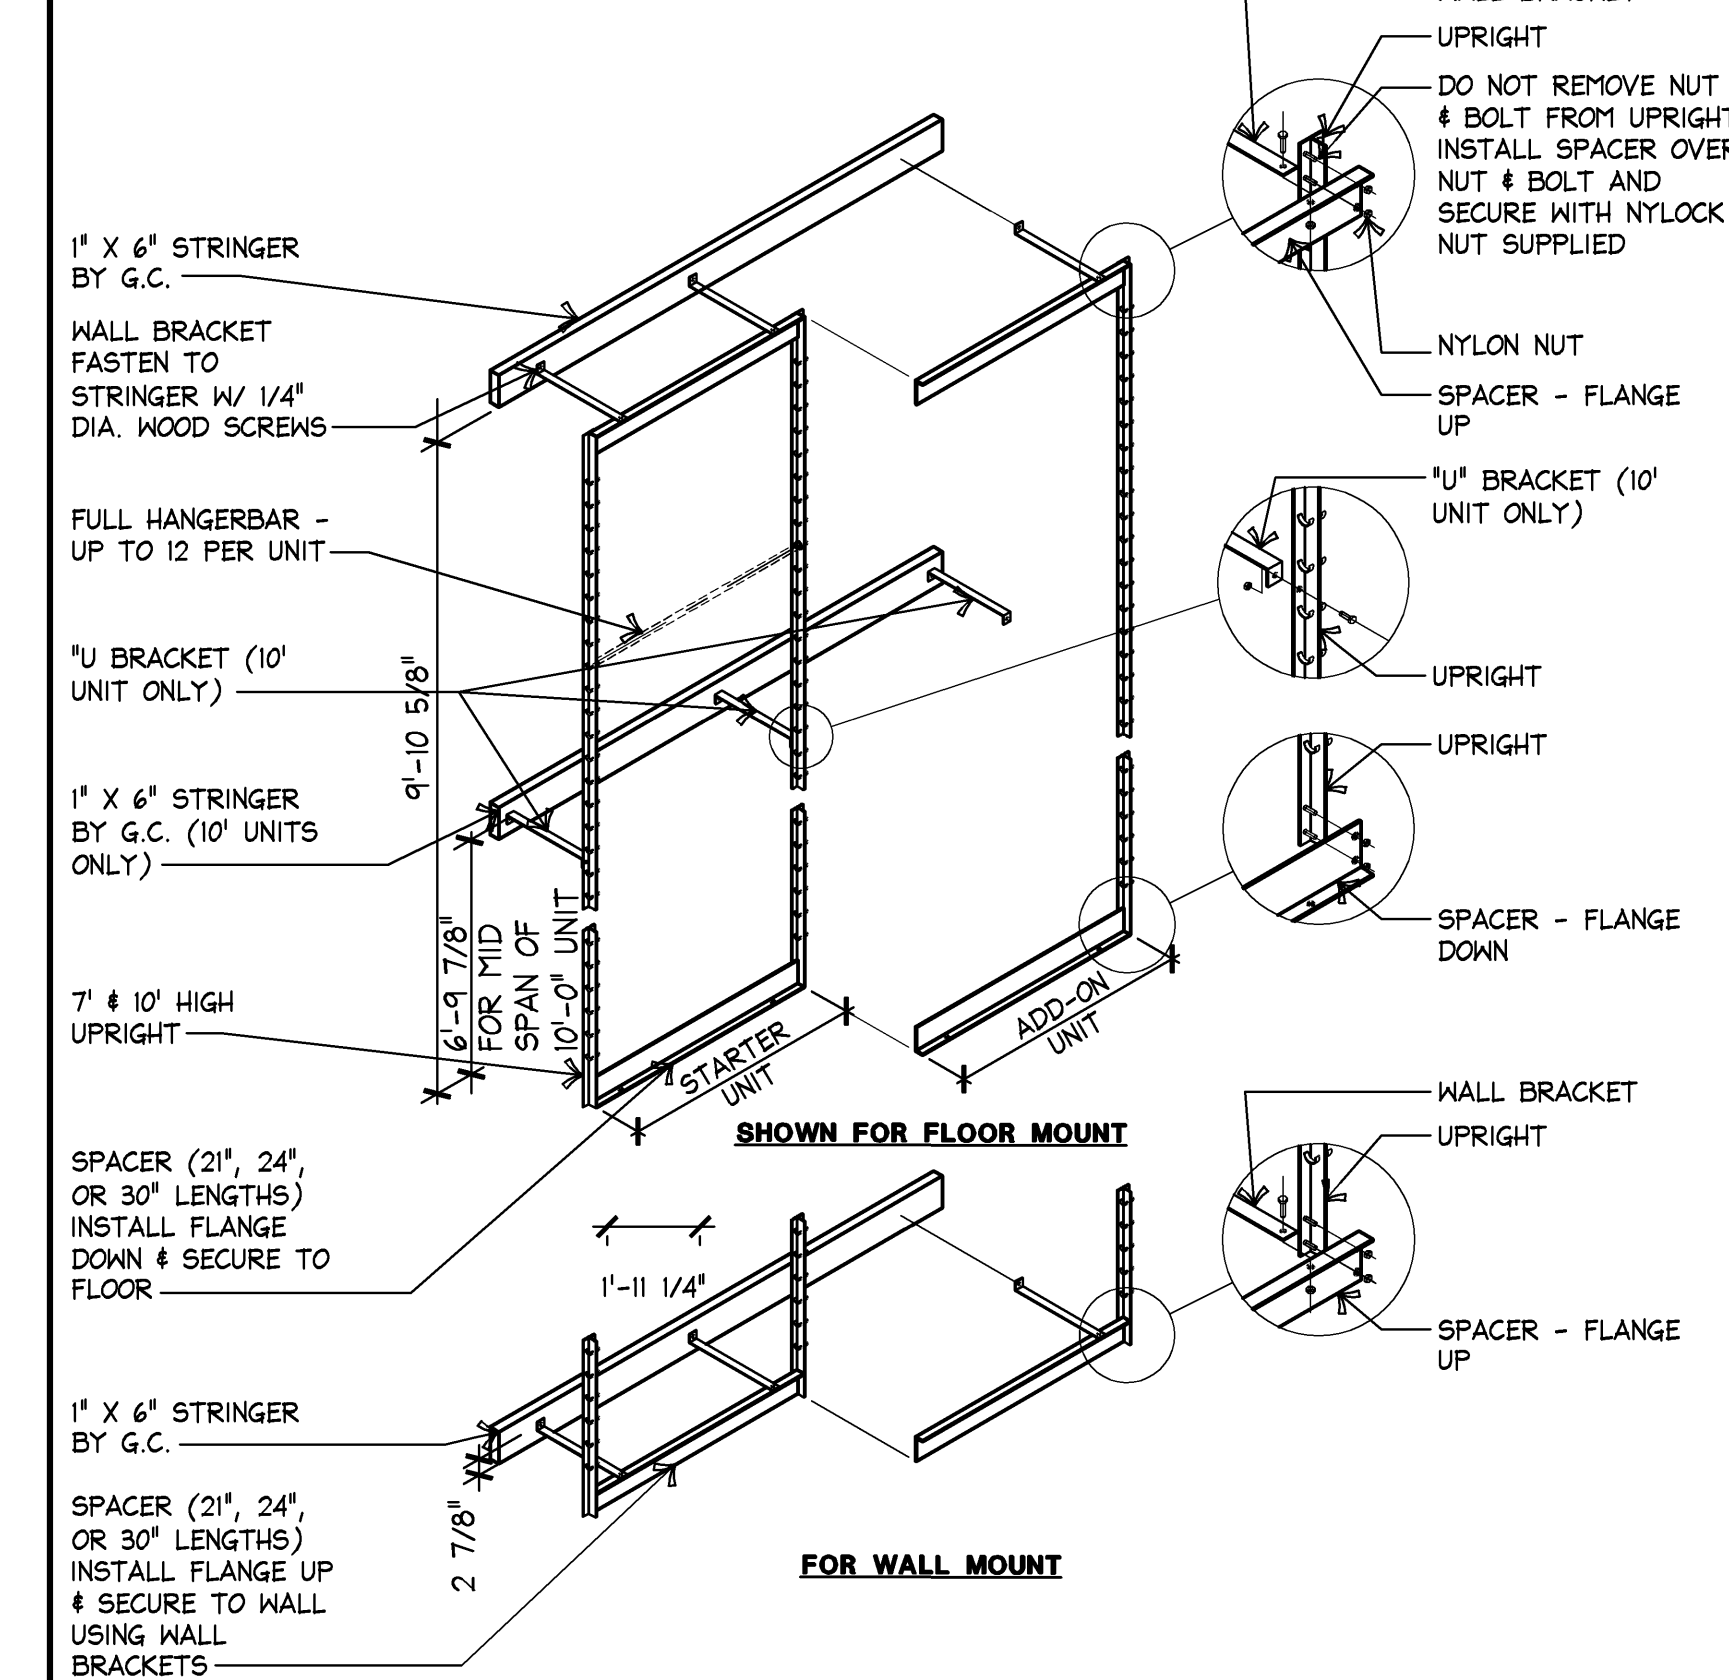

NOT USED	-	L	SOUND SYSTEM CABINET DETAIL	N.T.S. 02DA143HOSCAR	H	HARDWARE BIN	N.T.S. 023A143EOHDWR	E	HANGROD STORAGE	N.T.S. 023A143BOHNRD	B
----------	---	---	-----------------------------	-------------------------	---	--------------	-------------------------	---	-----------------	-------------------------	---

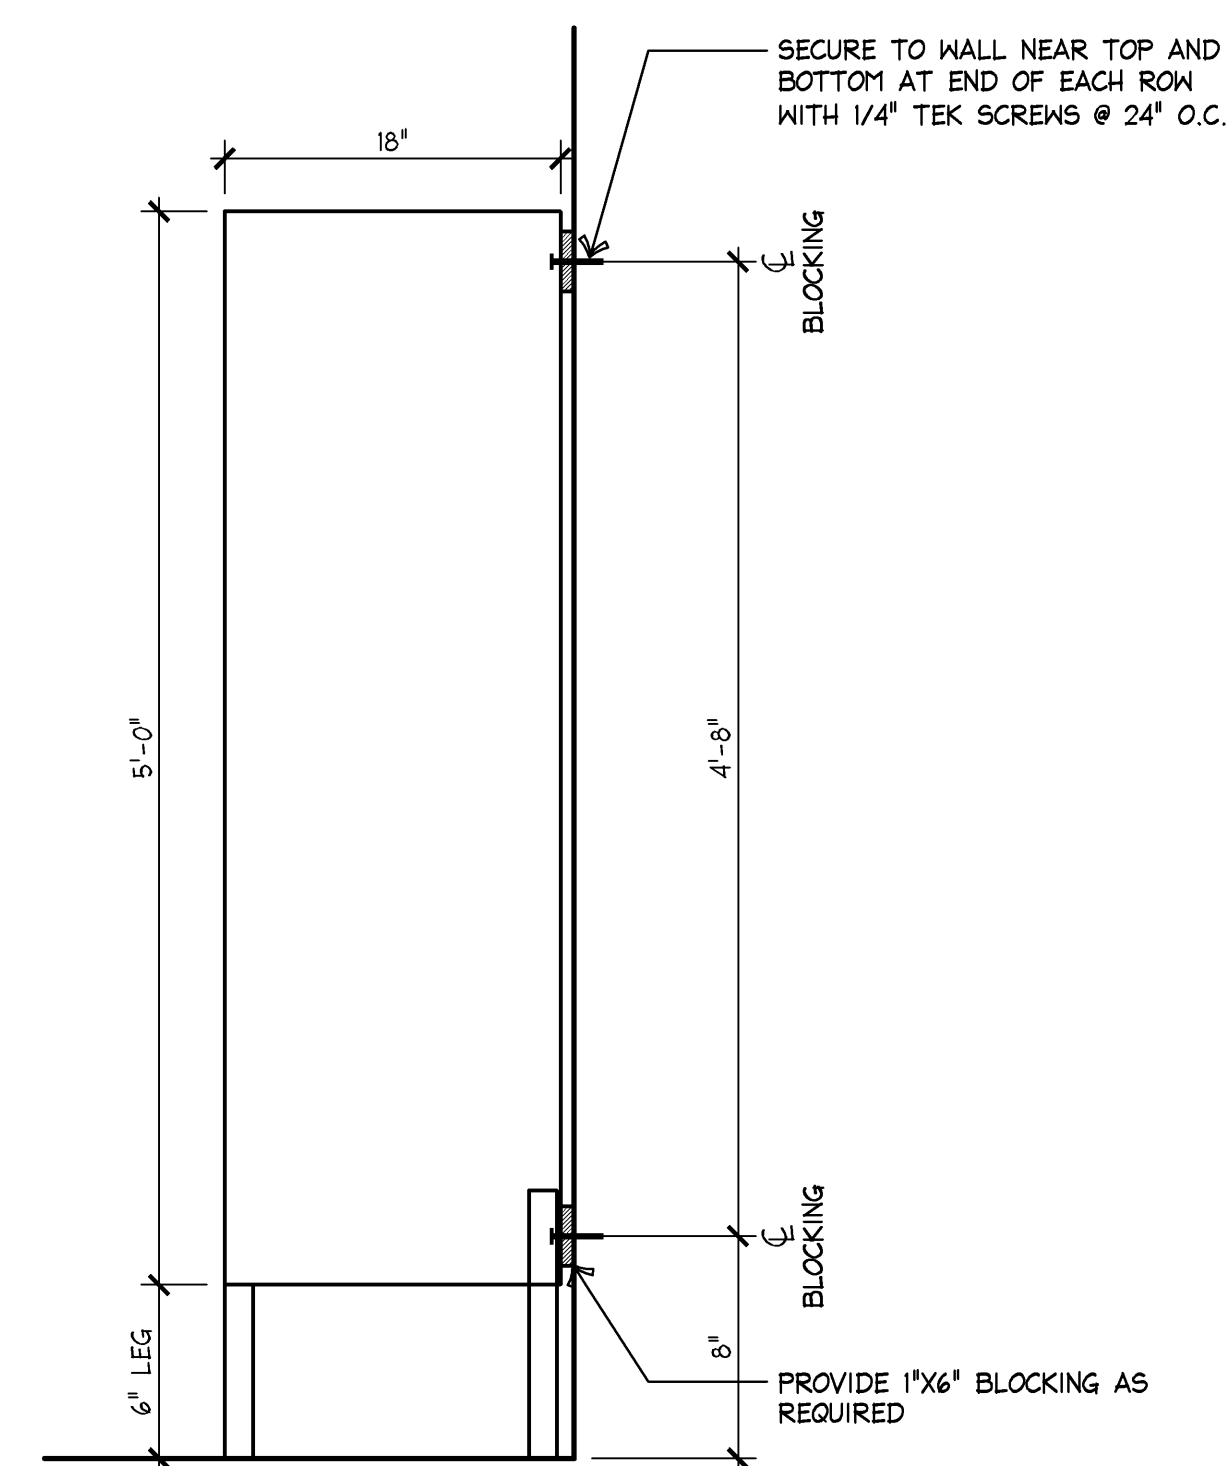

NOT USED	-	K NOT USED	-	G LOCKER DETAIL	N.T.S. 02DA143DOLCK	D HANGER MANAGEMENT	N.T.S. 023A143A0HANG	A
----------	---	------------	---	-----------------	------------------------	---------------------	-------------------------	---

1718

PROJECT INFORMATION:

EXPRESS
OUTLET MALL OF SAVANNAH
200 TANGER OUTLET BLVD.
SPACE NO.: 521
POOLER, GA 31322

SCOPE:
DESIGN TYPE: A/E
ESDAG PROJECT #: 94982

NEW PACKAGE:
DG
A/E PROJECT #: 94982

[illegible]

* INDICATES NO DESIGN TO THIS SHEET

SHREMSHOCK

Shremshock Architects, Inc.

6130 S. Sunbury Rd., Westerville, OH 43081
t: 614 545 4550 | f: 614 545 4555 | shremshock.com
Timothy J. Shremshock, Architect | #13585

ELITE CONSTRUCTION GROUP
LAKE JACKSON, TX
PHONE: 979-285-0712
NOTE: THESE PRINTS HAVE BEEN
REDUCED BY 50 PERCENT. SCALE
WILL BE 50 PERCENT OF WHAT IS
NOTED ON PLANS

DATE ISSUED: 09/26/14
DESIGNED BY: JB
DRAWN BY: JEB
CHECKED BY: KMM/APS

STOCKROOM DETAILS

DRAWING NUMBER:
A14.3

