


SYMBOL	DESCRIPTION
	FIRE EXTINGUISHER
	FLUORESCENT STRIPS - CHAIN-HUNG FROM STRUCTURE 12'-0" A.F.F.
	EGRESS SIGNAGE
	BBW EMERGENCY LIGHT
	WBC EMERGENCY LIGHT - PAINTED PT-92
SYMBOL LEGEND	
1/4" = 1'-0"	
42L-A041-L01-LGND	
04.26.10	

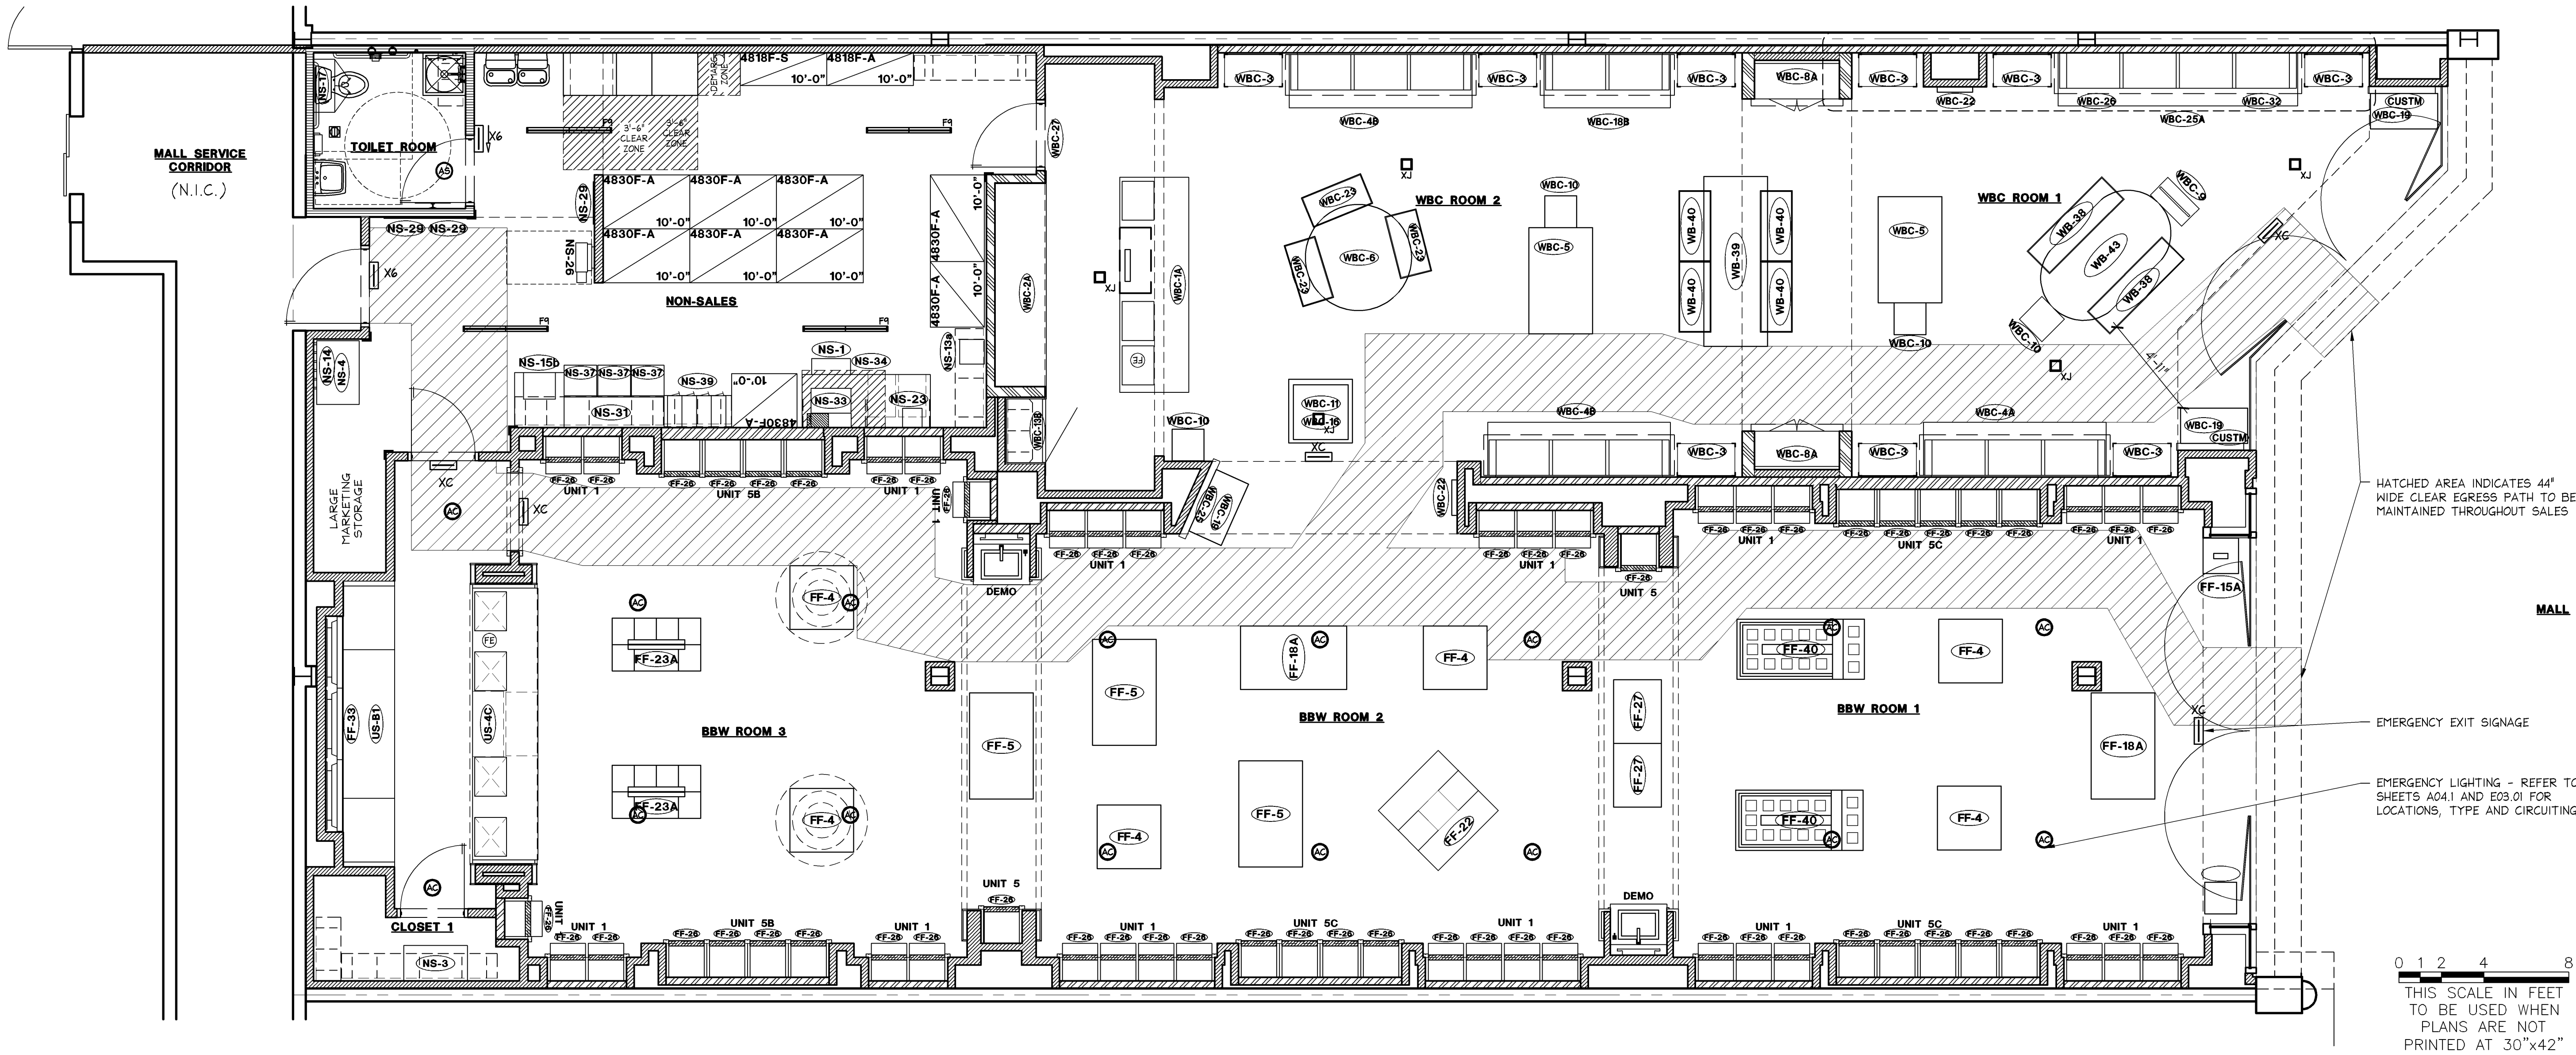

THESE DRAWINGS AND SPECIFICATIONS ARE THE PROPERTY OF L&N AND SHALL NOT BE REPRODUCED OR TRANSMITTED IN ANY FORM OR BY ANY MEANS, ELECTRONIC OR MECHANICAL, INCLUDING PHOTOCOPYING, RECORDING, OR BY ANY INFORMATION STORAGE AND RETRIEVAL SYSTEM, WITHOUT THE WRITTEN PERMISSION OF L&N. 

PROJECT INFORMATION:
014200814
BATH & BODY WORKS
WHITE BARN CANDLE CO.
THE GARDENS MALL
3101 PGA BOULEVARD
PALM BEACH GARDENS, FL 33410
SCOPE: DESIGN TYPE: L&N
FULL RENO | PACKAGE: EASTON-G | GENERATION: 00061214 | A/E PROJECT #:
1+
14159
14286

REVISIONS:
OWNER & LANDLORD COMMENTS
DATE: 12/31/14
ELITE CONSTRUCTION GROUP
LAKE JACKSON, TX
PHONE: 979-285-0712
NOTE: THESE PRINTS HAVE BEEN
REDUCED BY 50 PERCENT. SCALE
WILL BE 50 PERCENT OF WHAT IS
NOTED ON PLANS

DATE ISSUED: 10/24/2014
DESIGNED BY: BN
DRAWN BY: TG
CHECKED BY: HS

LIFE SAFETY
PLAN

DRAWING NUMBER:
A00.0a
10.14.11